

NORTH IS SIMILAR, BUT WALL LINE IS AT APPROX ROOF DRIP LINE


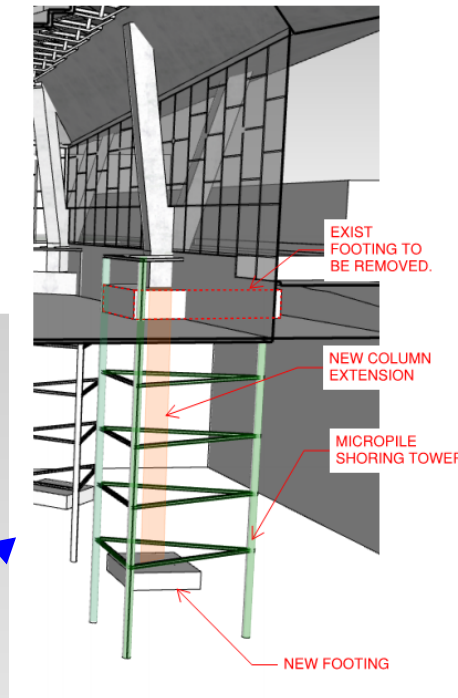


Figure 4 - Existing Column Extension Scheme (With Temporary underpinning)

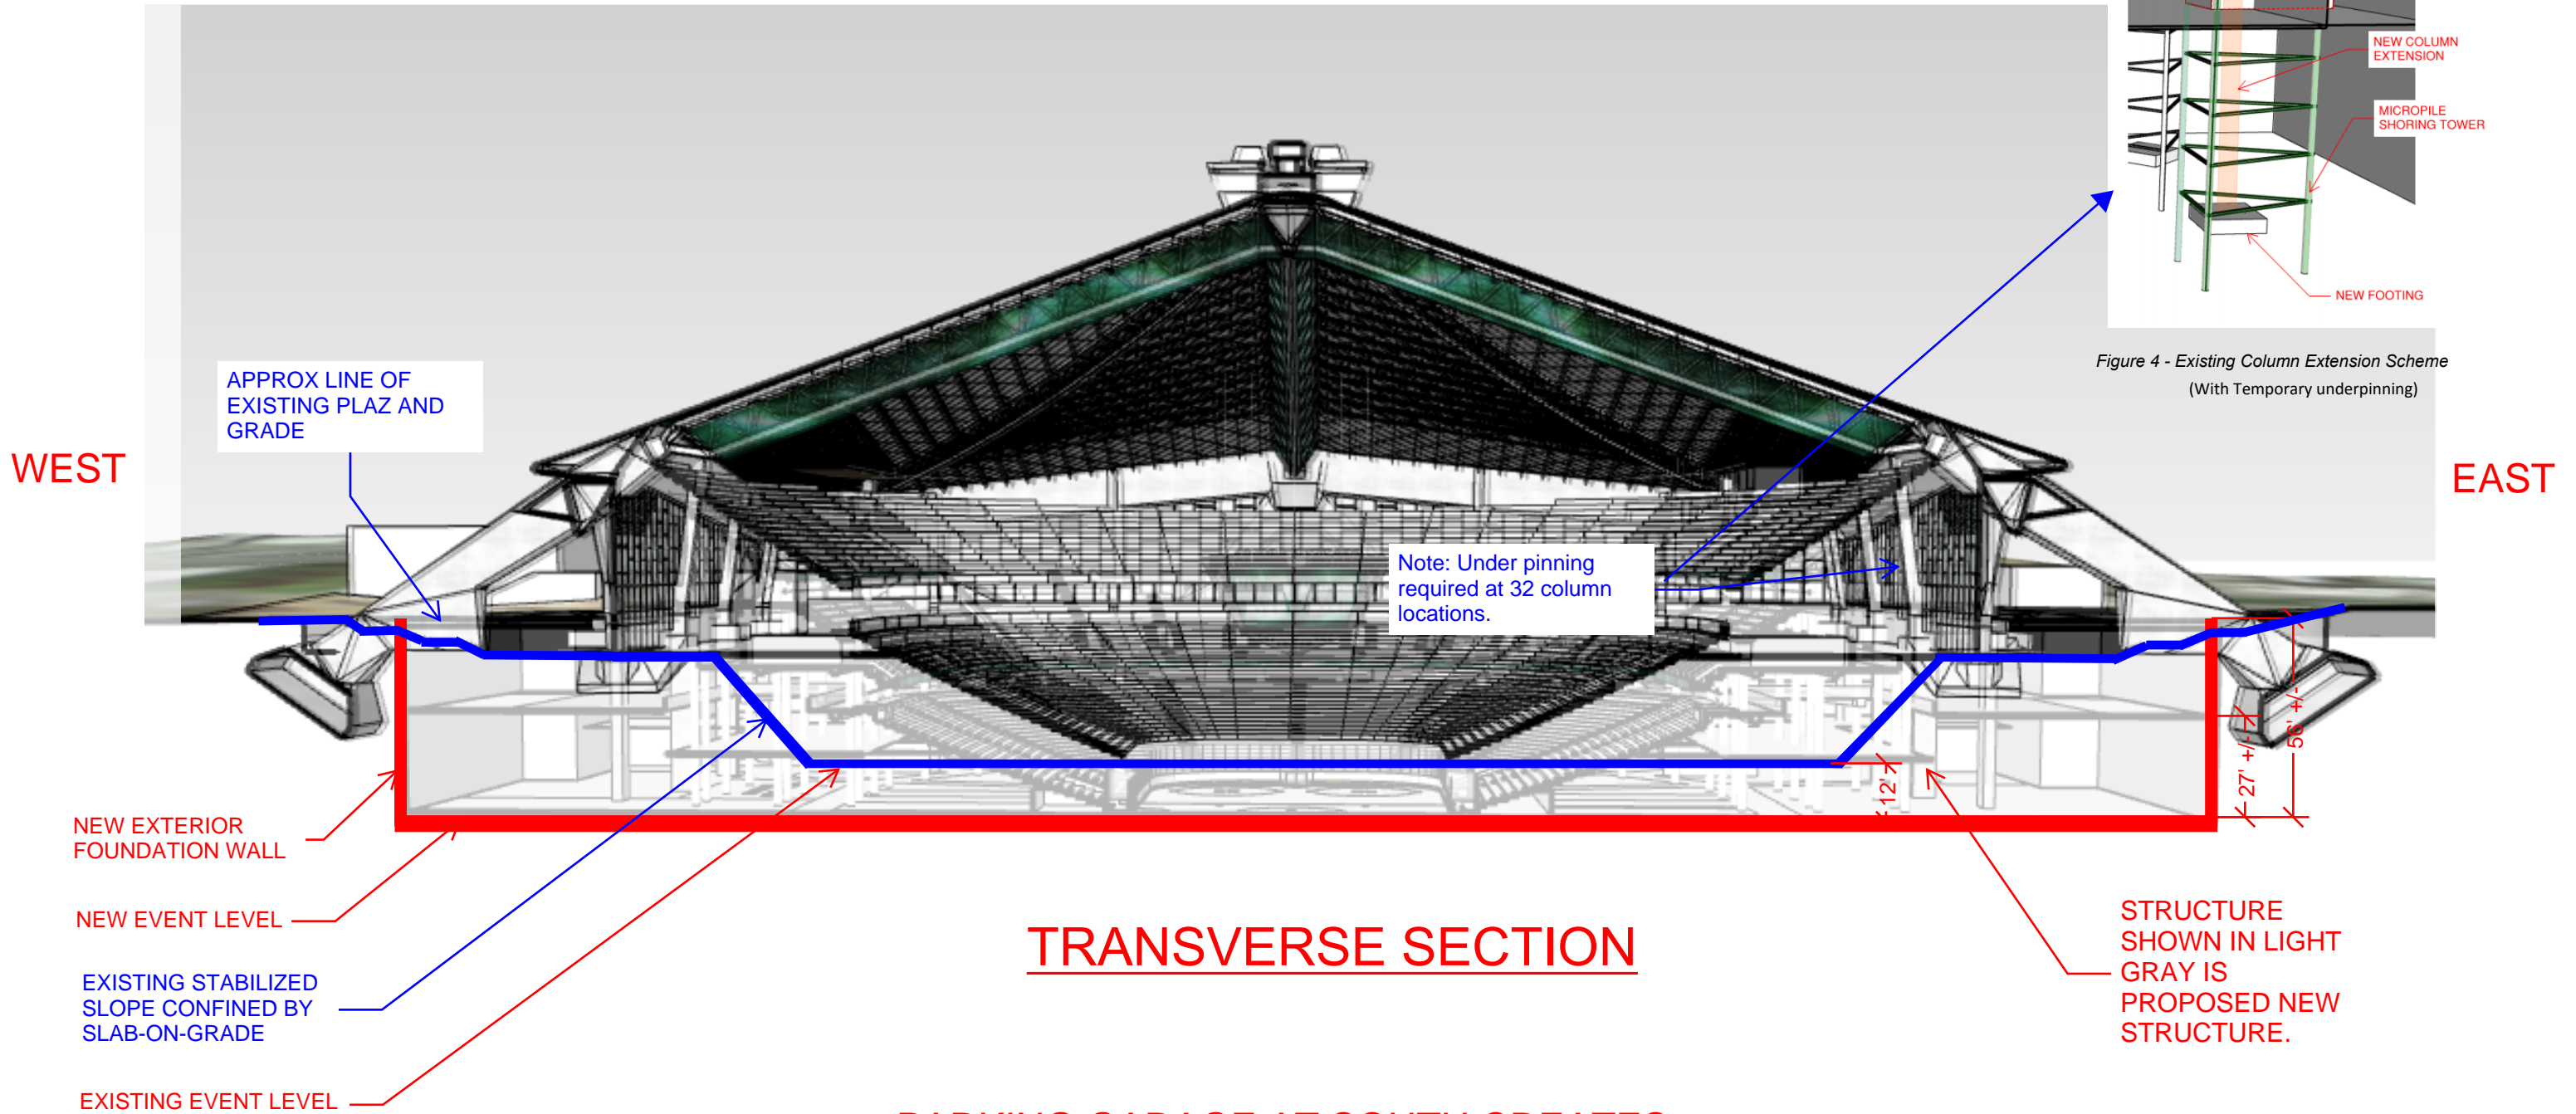

TRANSVERSE SECTION

PARKING GARAGE AT SOUTH CREATES DIFFERENT CONDITION

Note: at East and West (and North with easement variance), it may be possible to use permanent tiebacks with Z-Pile or H-Pile/Lagging and one side formed walls.