
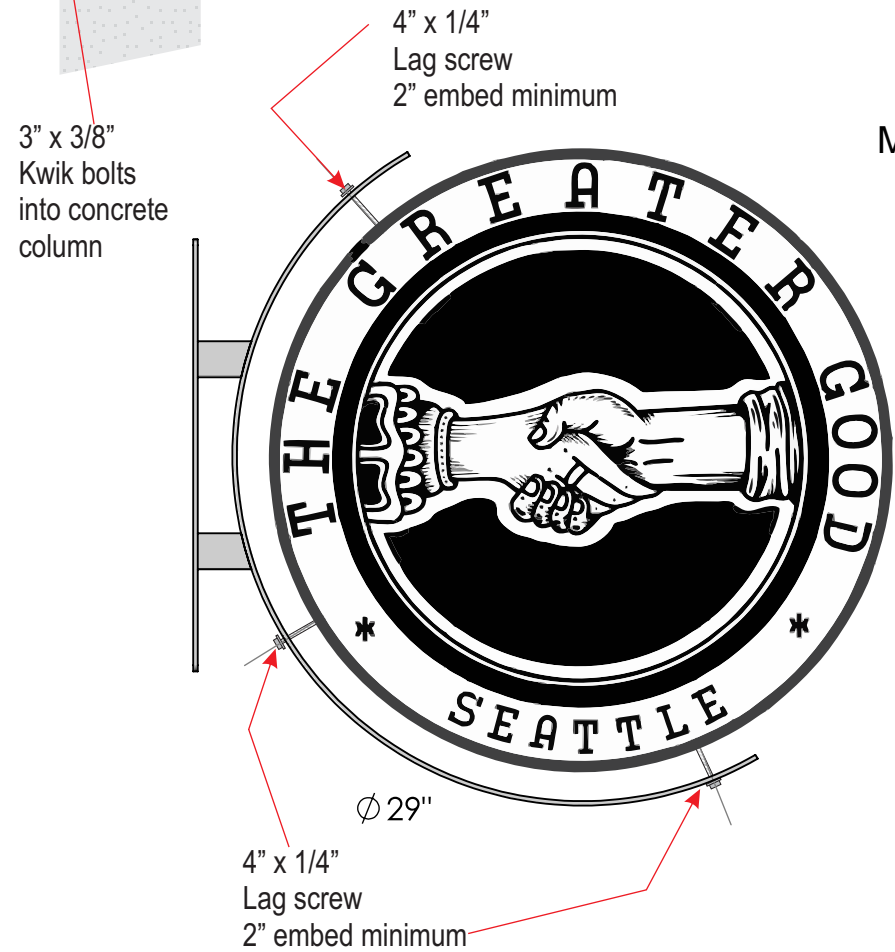



GENERAL CONTRACTOR R.E.S. Graphics 1 37th ST NW, suite E Auburn WA, 98001	PROJECT The Greater Good 5316 Ballard Ave NW Ballard WA	SIGN CONTRACTOR R.E.S. Graphics 1 37th ST NW, suite E Auburn WA, 98001	File name: The Greater Good -submittal package	SHEET TITLE Sign package for Historical Review	Sign Mock Up By: DA
---	---	--	--	---	-------------------------------

Approved: _____ Date: _____

ALL ART WORK & OR DESIGNS MADE BY OR PROVIDED BY R.E.S. GRAPHICS / RAMLYN ARE THE SOLE PROPERTY OF R.E.S. GRAPHICS / RAMLYN ANY ATTEMPT TO RECREATE OR PRODUCE WITHOUT WRITTEN PERMISSION BY RAMLYN WILL RESULT IN LEGAL ACTION.

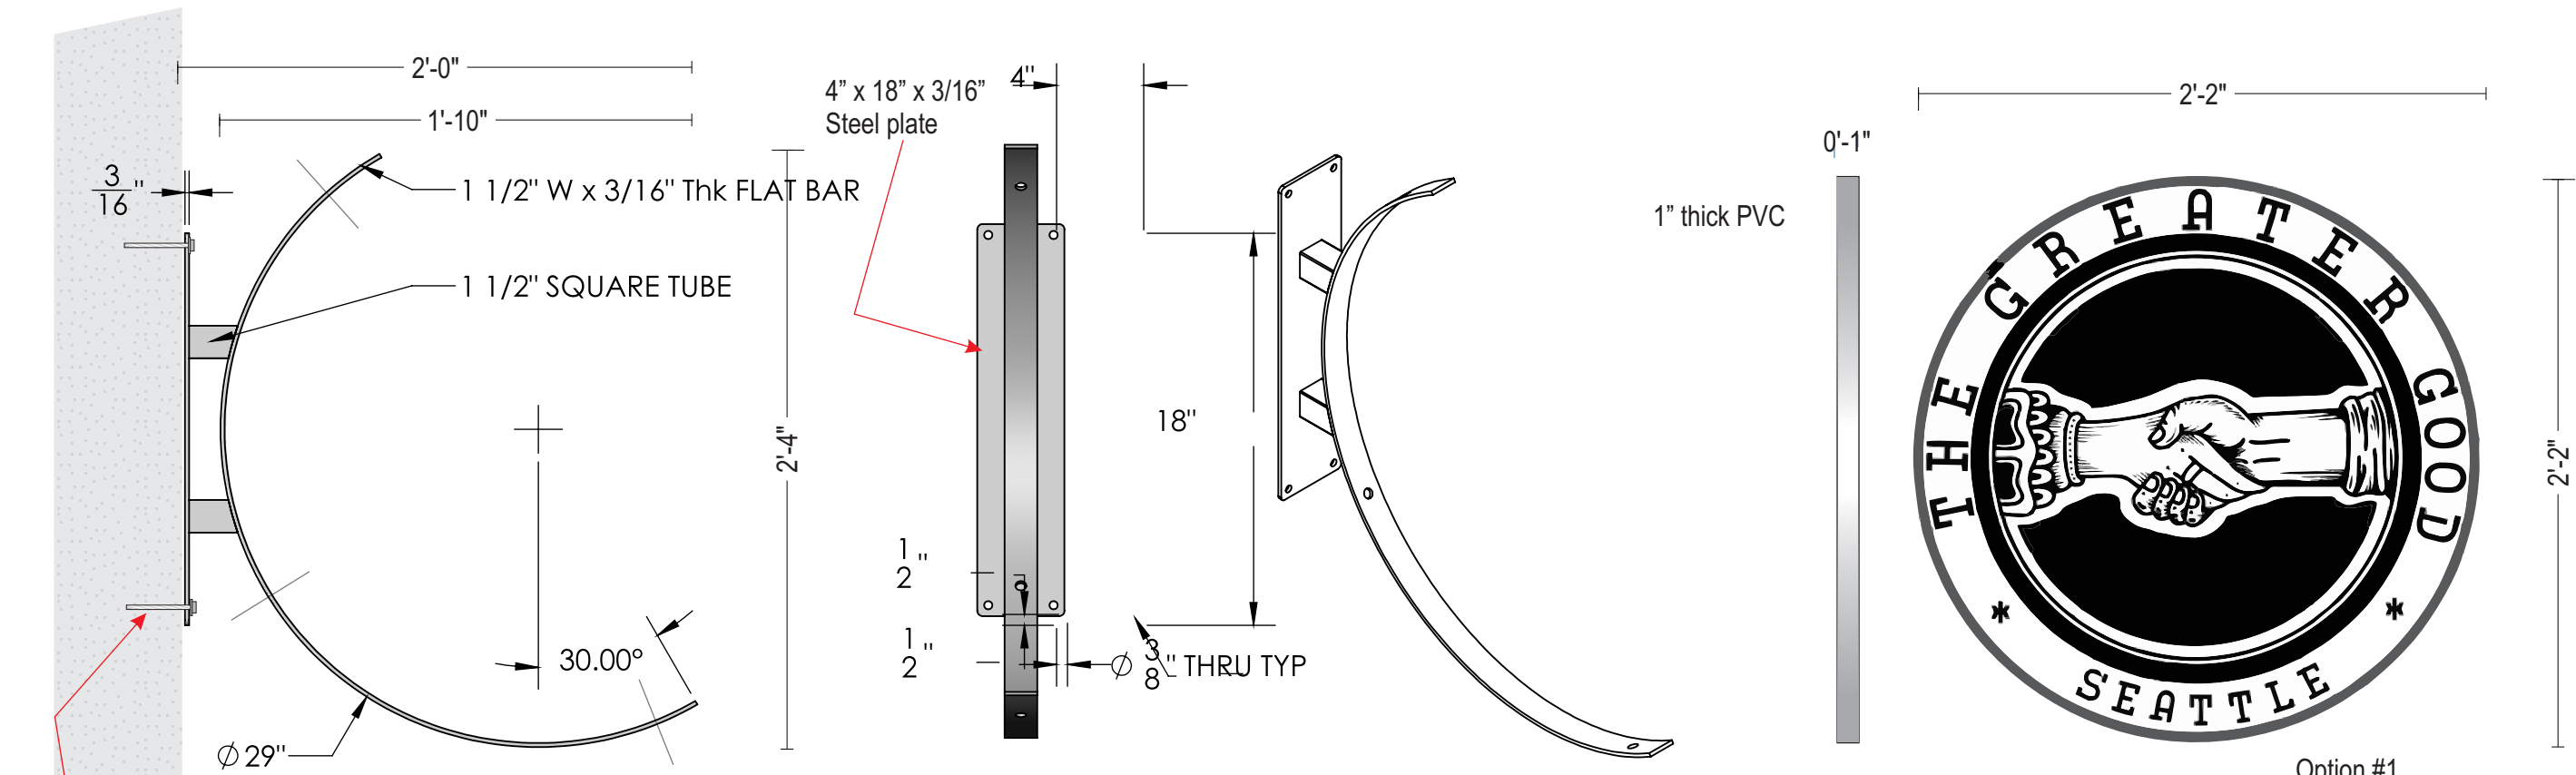

Mount: Stainless steel with black powder coat.

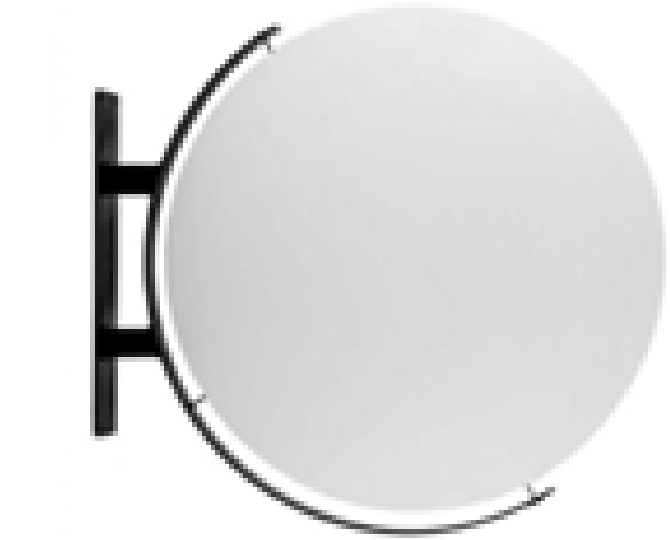

Vectored Camera Ready Art Required for Production

GENERAL CONTRACTOR R.E.S. Graphics 1 37th ST NW, suite E Auburn WA, 98001	PROJECT The Greater Good 5316 Ballard Ave NW Ballard WA	SIGN CONTRACTOR R.E.S. Graphics 1 37th ST NW, suite E Auburn WA, 98001	File name: The Greater Good -submittal package	SHEET TITLE Sign package for Historical Review	Sign Mock Up By: DA
---	---	--	--	---	-------------------------------


Approved: _____ Date: _____
 ALL ART WORK & OR DESIGNS MADE BY OR PROVIDED BY R.E.S. GRAPHICS / RAMLYN ARE THE SOLE PROPERTY OF R.E.S. GRAPHICS / RAMLYN ANY ATTEMPT TO RECREATE OR PRODUCE WITHOUT WRITTEN PERMISSION BY RAMLYN WILL RESULT IN LEGAL ACTION.

Remove existing
d/f blade mount sign
display and discard



New Proposed d/f non-illuminated projecting blade sign - Photo NTS

Site location
5316 Ballard Ave NW
Ballard, WA

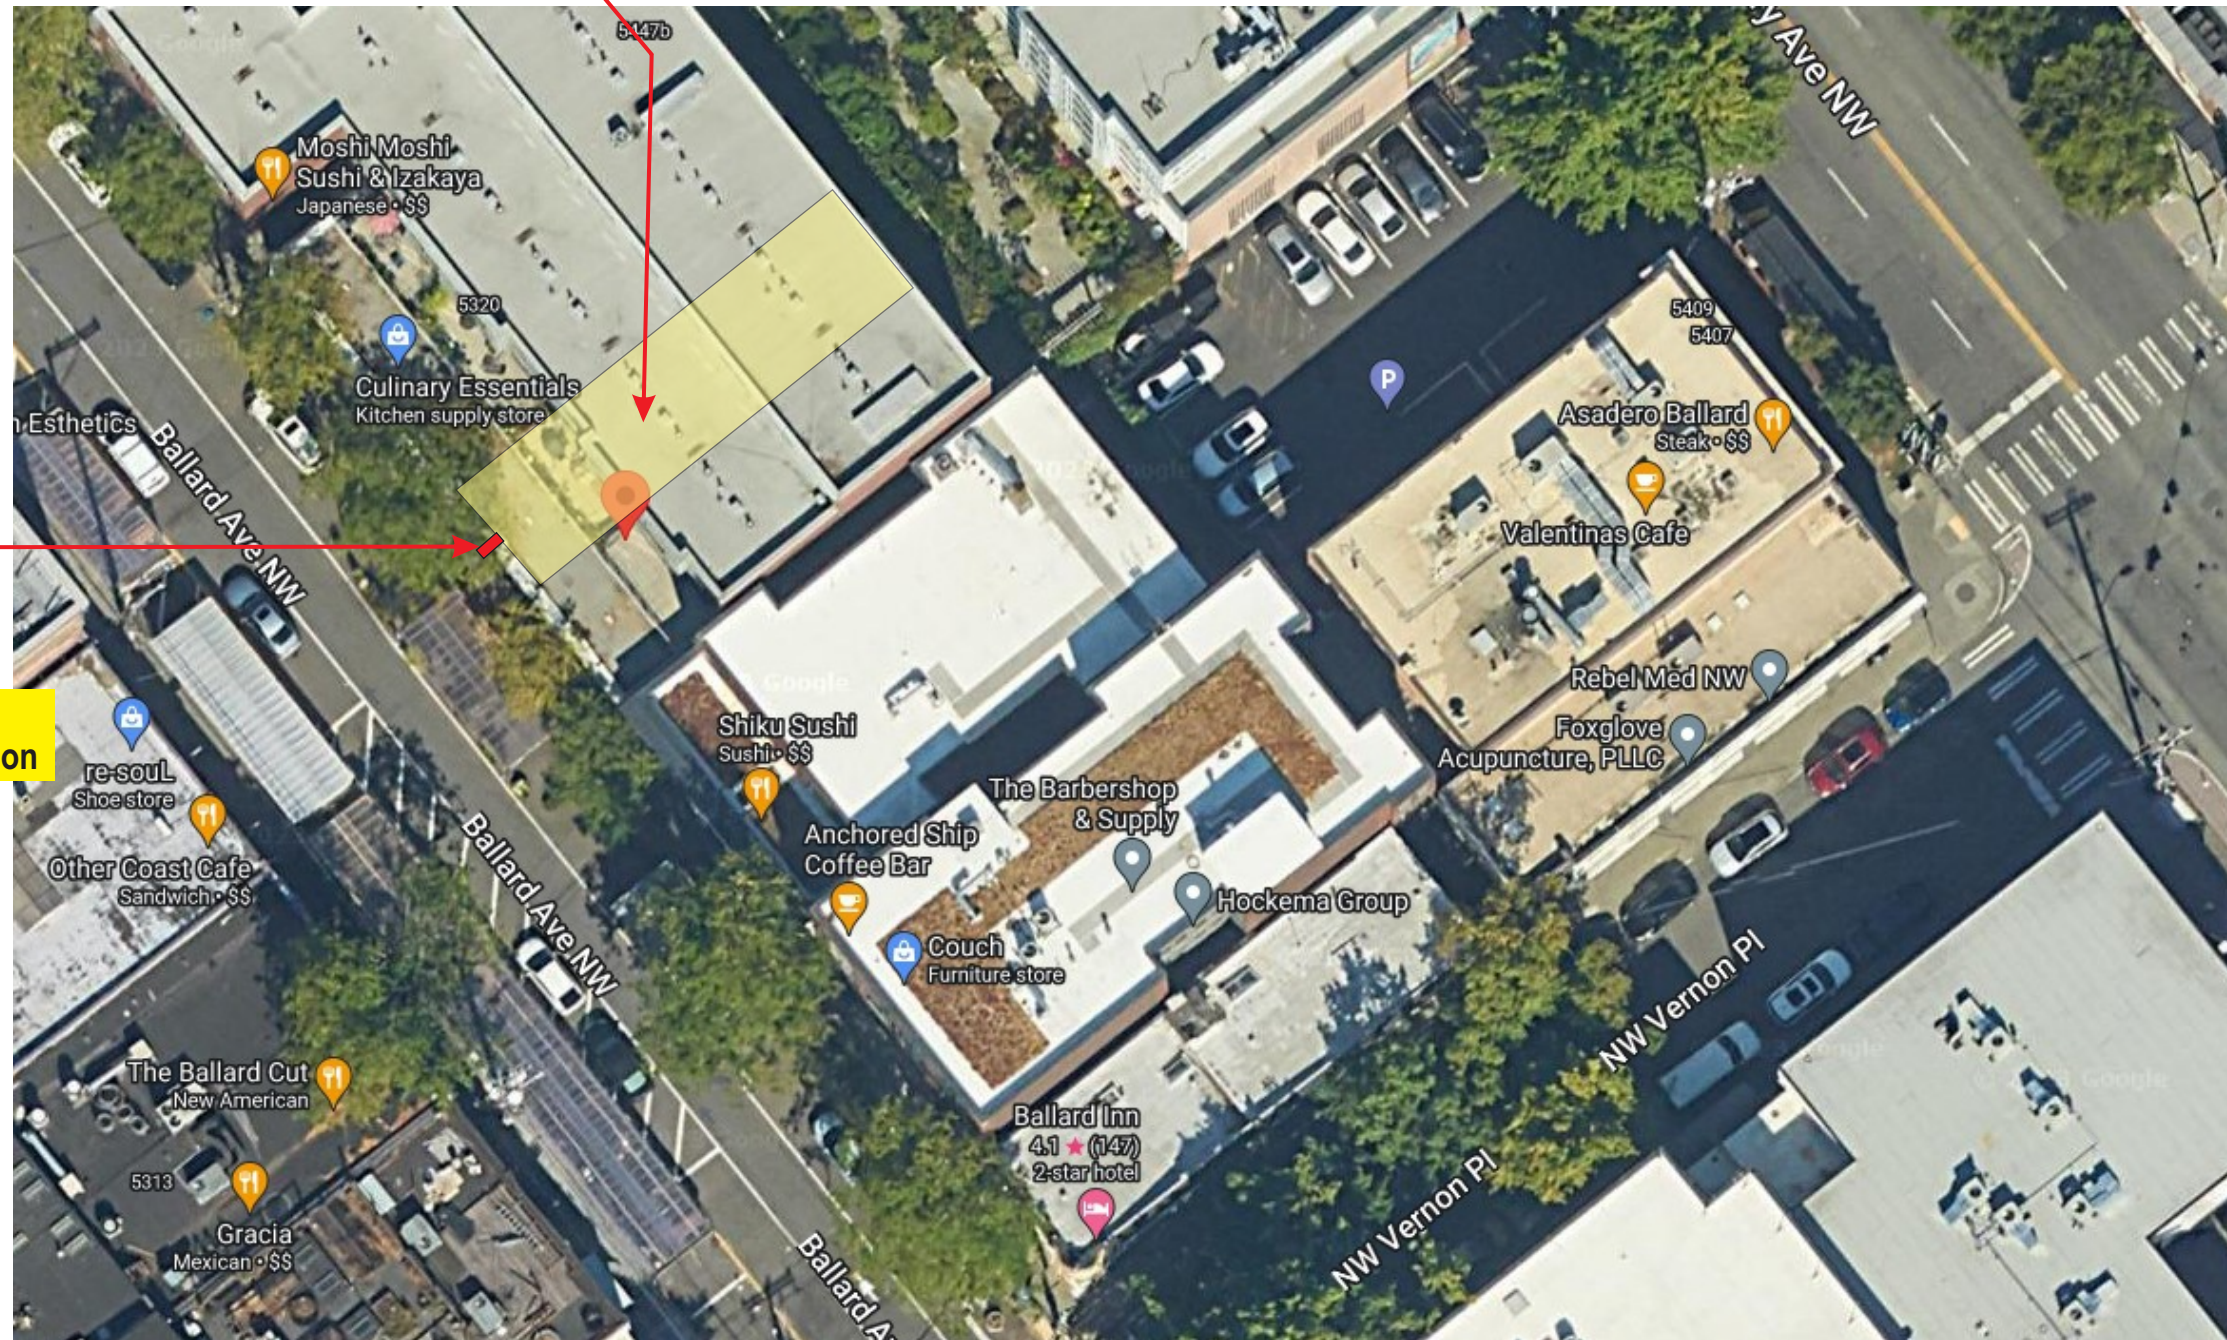

Proposed Sign Location

Site Plan - NTS

<p>GENERAL CONTRACTOR R.E.S. Graphics 1 37th ST NW, suite E Auburn WA, 98001</p>	<p>PROJECT The Greater Good 5316 Ballard Ave NW Ballard WA</p>	<p>SIGN CONTRACTOR R.E.S. Graphics 1 37th ST NW, suite E Auburn WA, 98001</p>	<p>File name: The Greater Good -submittal package</p>	<p>SHEET TITLE Sign package for Historical Review</p>	<p>Sign Mock Up By: DA</p>
--	--	---	---	---	--------------------------------

Approved: _____ Date: _____
ALL ART WORK & OR DESIGNS MADE BY OR PROVIDED BY R.E.S. GRAPHICS / RAMLYN ARE THE SOLE PROPERTY OF R.E.S. GRAPHICS / RAMLYN ANY ATTEMPT TO RECREATE OR PRODUCE WITHOUT WRITTEN PERMISSION BY RAMLYN WILL RESULT IN LEGAL ACTION.