



ELYSIAN FIELDS

OPEN

U-HAUL
RIGHT EQUIPMENT / LOWEST COST
Fuel Saver Chassis Skirts



547-NORDIC-547

ELYSIAN

FIELDS



February 22, 2023

Historical Preservation Board
Pioneer Square
Seattle, WA 98101

To Whom It May Concern:

Kidder Mathews is an agent to the Owner, Reedo LP, located at 542 First Ave S, in Seattle. Commonly known as the Reedo Building, f/k/a/ Washington Shoe Building.

The Owner consents to the installation of exterior illuminated signage on the Occidental Street side of the building and non-illuminated signage at ground level on First Ave South (signs 1 & 2 per the National Sign proof).

The Owner's approval of signage on the Occidental Street Side would not limit all future signs for other tenants and we are not changing the name of the building to First Mode. The Owner will maintain an area for other tenants in the building to install their exterior signage if approved.

Sincerely,



Drew Hicks

Senior Property Manager

Agent to the Owner Reedo L.P.




FIRST MODE

542 1st Ave S, Suite 300, Seattle WA 98104

SIGN TYPE 01 Exterior Non-illuminated Logo.

SIGN TYPE 02 Exterior Reverse Pan Halo Lit Channel Letters with Backing

Brand ID & Color Code

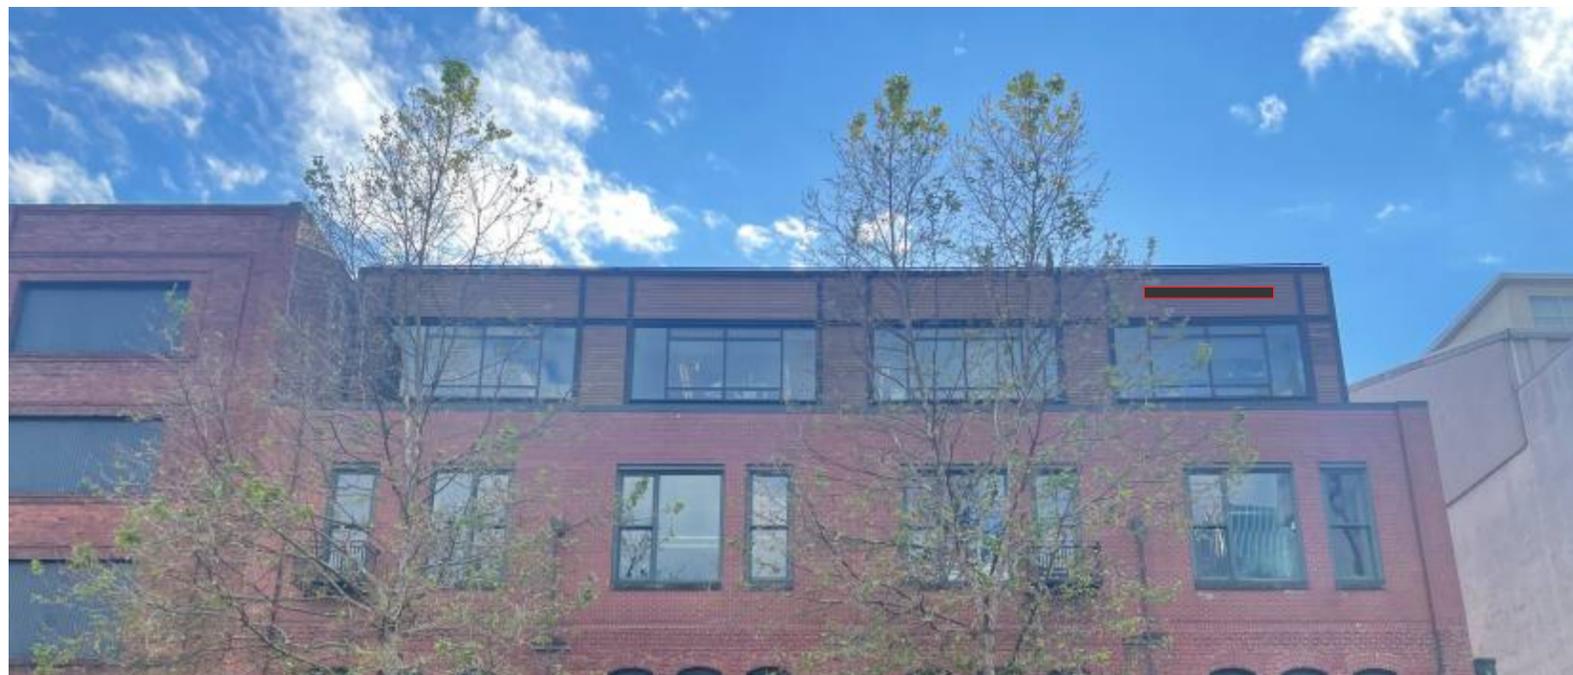

Existing Conditions
Scale: NTS



Existing Conditions
Scale: NTS



1255 Westlake Ave. N Seattle, WA 98109
P: (206) 282-0700
nationalsigncorp.com

CLIENT INFORMATION:

First Mode
542 1st Ave S, Suite 300
Seattle WA 98104

REPRESENTATIVE:

James Zimmerman

DESIGNER:

Pushkar

DATE:

3/7/23


REVISION:

1	
2	
3	
4	
5	
6	
7	
8	
9	

REVIEWED BY:

F	
C	
S	
P	

This is an original unpublished drawing, created by National Sign Corporation. It is not to be shown to anyone outside your organization, or to be used, reproduced, copied or exhibited in any fashion. Any usage beyond that granted to buyer herein shall require the separate payment of a design and engineering fee to National Sign Corporation.

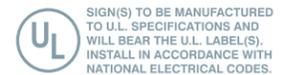

SCALE: As Noted

DESIGN NUMBER:

21-164V4

JOB NUMBER:

XX

FIRST MODE SIGN 1 ELEVATION



NATIONAL SIGN
CORPORATION

1255 Westlake Ave. N Seattle, WA 98109
P: (206) 282-0700
nationalsigncorp.com

CLIENT INFORMATION:

First Mode
542 1st Ave S, Suite 300
Seattle WA 98104

REPRESENTATIVE:

James Zimmerman

DESIGNER:

Pushkar

DATE:

3/7/23

REVISION:

1	
2	
3	
4	
5	
6	
7	
8	
9	

REVIEWED BY:

F	
C	
S	
P	

This is an original unpublished drawing, created by National Sign Corporation. It is not to be shown to anyone outside your organization, or to be used, reproduced, copied or exhibited in any fashion. Any usage beyond that granted to buyer herein shall require the separate payment of a design and engineering fee to National Sign Corporation.

 SIGN(S) TO BE MANUFACTURED TO U.L. SPECIFICATIONS AND WILL BEAR THE U.L. LABEL(S). INSTALL IN ACCORDANCE WITH NATIONAL ELECTRICAL CODES.

SCALE: 1/2"=1'

DESIGN NUMBER:


21-164 V4

JOB NUMBER:

XX



West Elevation - Non-Illuminated F.C.O Sign

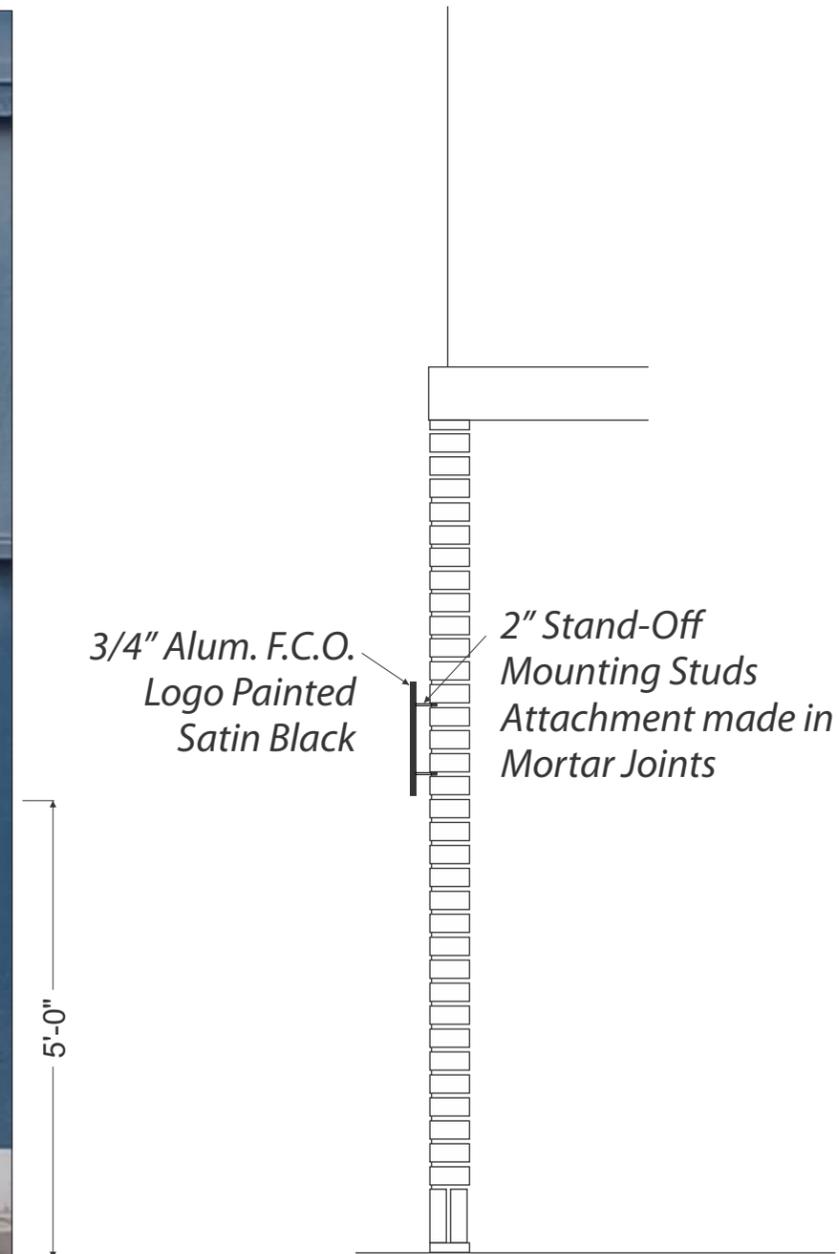

FIRST MODE SIGN 2 ELEVATION



NATIONAL SIGN
CORPORATION

1255 Westlake Ave. N Seattle, WA 98109
P: (206) 282-0700
nationalsigncorp.com



CLIENT INFORMATION:

First Mode
542 1st Ave S, Suite 300
Seattle WA 98104

REPRESENTATIVE:

James Zimmerman

DESIGNER:

Pushkar

DATE:

3/7/23

REVISION:

1	
2	
3	
4	
5	
6	
7	
8	
9	

REVIEWED BY:

F	
C	
S	
P	

This is an original unpublished drawing, created by National Sign Corporation. It is not to be shown to anyone outside your organization, or to be used, reproduced, copied or exhibited in any fashion. Any usage beyond that granted to buyer herein shall require the separate payment of a design and engineering fee to National Sign Corporation.

 SIGN(S) TO BE MANUFACTURED TO U.L. SPECIFICATIONS AND WILL BEAR THE U.L. LABEL(S). INSTALL IN ACCORDANCE WITH NATIONAL ELECTRICAL CODES.

SCALE: 1/8"=1'

DESIGN NUMBER:

21-164V4

JOB NUMBER:

XX

FIRST MODE SIGN 2 ELEVATION



1255 Westlake Ave. N Seattle, WA 98109
P: (206) 282-0700
nationalsigncorp.com

CLIENT INFORMATION:

First Mode
542 1st Ave S, Suite 300
Seattle WA 98104

REPRESENTATIVE:

James Zimmerman

DESIGNER:

Pushkar

DATE:

3/7/23


REVISION:

1	
2	
3	
4	
5	
6	
7	
8	
9	

REVIEWED BY:

F	
C	
S	
P	

This is an original unpublished drawing, created by National Sign Corporation. It is not to be shown to anyone outside your organization, or to be used, reproduced, copied or exhibited in any fashion. Any usage beyond that granted to buyer herein shall require the separate payment of a design and engineering fee to National Sign Corporation.

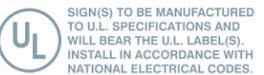


SCALE: As Noted

DESIGN NUMBER:

21-164 V4

JOB NUMBER:


XX

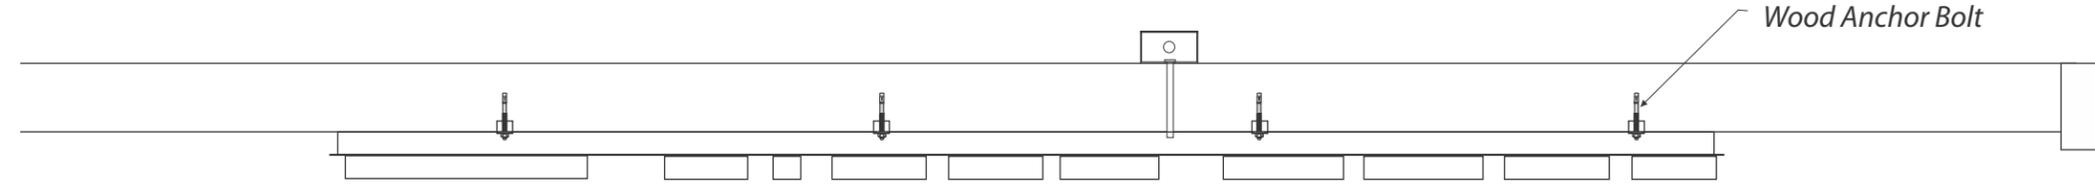

TOP VIEW



Scale: 1/2"=1'

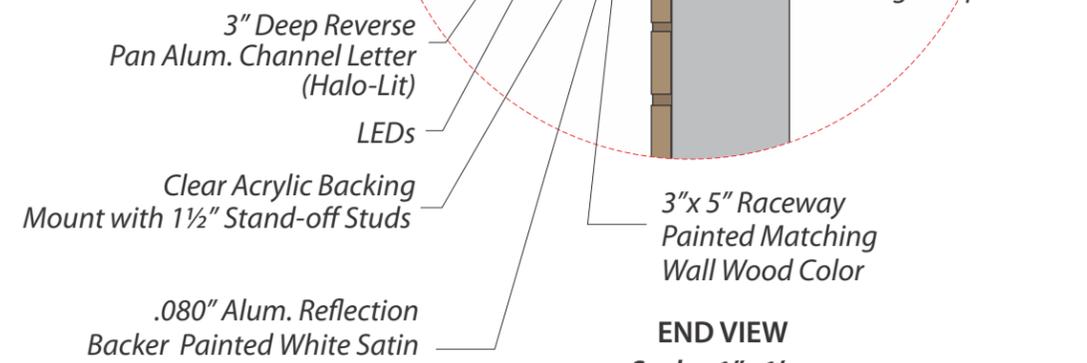

END VIEW
Scale: 1"=1'



Scale: 1/2"=1'

Night View



1255 Westlake Ave. N Seattle, WA 98109
P: (206) 282-0700
nationalsigncorp.com

CLIENT INFORMATION:

First Mode
542 1st Ave S, Suite 300
Seattle WA 98104

REPRESENTATIVE:

James Zimmerman

DESIGNER:

Pushkar

DATE:

3/7/23


REVISION:

1	
2	
3	
4	
5	
6	
7	
8	
9	

REVIEWED BY:

F	
C	
S	
P	

This is an original unpublished drawing, created by National Sign Corporation. It is not to be shown to anyone outside your organization, or to be used, reproduced, copied or exhibited in any fashion. Any usage beyond that granted to buyer herein shall require the separate payment of a design and engineering fee to National Sign Corporation.

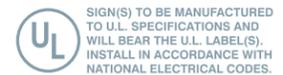

SCALE: As Noted

DESIGN NUMBER:

21-164 V4

JOB NUMBER:

XX

CLIENT INFORMATION:

First Mode
542 1st Ave S, Suite 300
Seattle WA 98104

REPRESENTATIVE:

James Zimmerman

DESIGNER:

Pushkar

DATE:

3/7/23


REVISION:

1	
2	
3	
4	
5	
6	
7	
8	
9	

REVIEWED BY:

F	
C	
S	
P	

This is an original unpublished drawing, created by National Sign Corporation. It is not to be shown to anyone outside your organization, or to be used, reproduced, copied or exhibited in any fashion. Any usage beyond that granted to buyer herein shall require the separate payment of a design and engineering fee to National Sign Corporation.

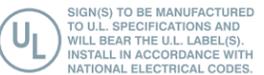

SCALE: -

DESIGN NUMBER:

21-164 V4

JOB NUMBER:

XX



Aerial View

Scale: NTS