

100 % CONSTRUCTION DOCUMENT PLAN (Current)



Legend

- | | |
|---|--|
| 1 Picnic Table | 14 Trash and Recycling |
| 2 Embankment Slide | 15 New Planting Areas |
| 3 Hillside Loops | 16 Non-Infiltrating Bio-Retention |
| 4 Abacus Play Element | 17 End Wall for Helen Tapp Memorial Bench Tile Artwork by Others |
| 5 Crushed Rock Path | |
| 6 Existing Wall(s) to Remain | |
| 7 Play Surfacing | |
| 8 Concrete Seat Wall | |
| 9 Existing Stairs | |
| 10 Bench Seating | |
| 11 Existing Artwork (retrofitted) | |
| 12 ADA Accessible Ramp with Rails | |
| 13 Gravel Maintenance Parking w/ Removable Bollards | |

Concept Goals:

- **remove** invasive weeds and replace with **attractive** and **low maintenance** plantings
- **activate** the park throughout the day
- provide opportunities for **diverse ages and groups** to use the park
- connect to the **character** and context of Fremont community
- improve **connection** to the library and **presence** on the street
- create an **accessible** connection between N 35th Street and Library



A.B. ERNST PARK

SiteWorkshop
LANDSCAPE ARCHITECTURE



ALTERNATES PLAN



Legend

- | | |
|---|--|
| 1 Picnic Table | 14 Trash and Recycling |
| 2 Embankment Slide | 15 New Planting Areas |
| 3 Hillside Loops | 16 Non-Infiltrating Bio-Retention |
| 4 Abacus | 17 End Wall for Helen Tapp Memorial Bench Tile Artwork by Others |
| 5 Crushed Rock Path | 18 Decorative Paving Band, Bid Alternate |
| 6 Existing Wall(s) to Remain | 19 Additional Picnic Table |
| 7 Play Surfacing | 20 Additional Trash and Recycling |
| 8 Concrete Seat Wall | Proposed Bid Alternate |
| 9 Existing Stairs | |
| 10 Bench Seating | |
| 11 Existing Artwork (retrofitted) | |
| 12 ADA Accessible Ramp with Rails | |
| 13 Gravel Maintenance Parking w/ Removable Bollards | |


Concept Goals:

- **remove** invasive weeds and replace with **attractive** and **low maintenance** plantings
- **activate** the park throughout the day
- provide opportunities for **diverse ages** and **groups** to use the park
- connect to the **character** and context of Fremont community
- improve **connection** to the library and **presence** on the street
- create an **accessible** connection between N 35th Street and Library




A.B. ERNST PARK

SITE SECTIONS

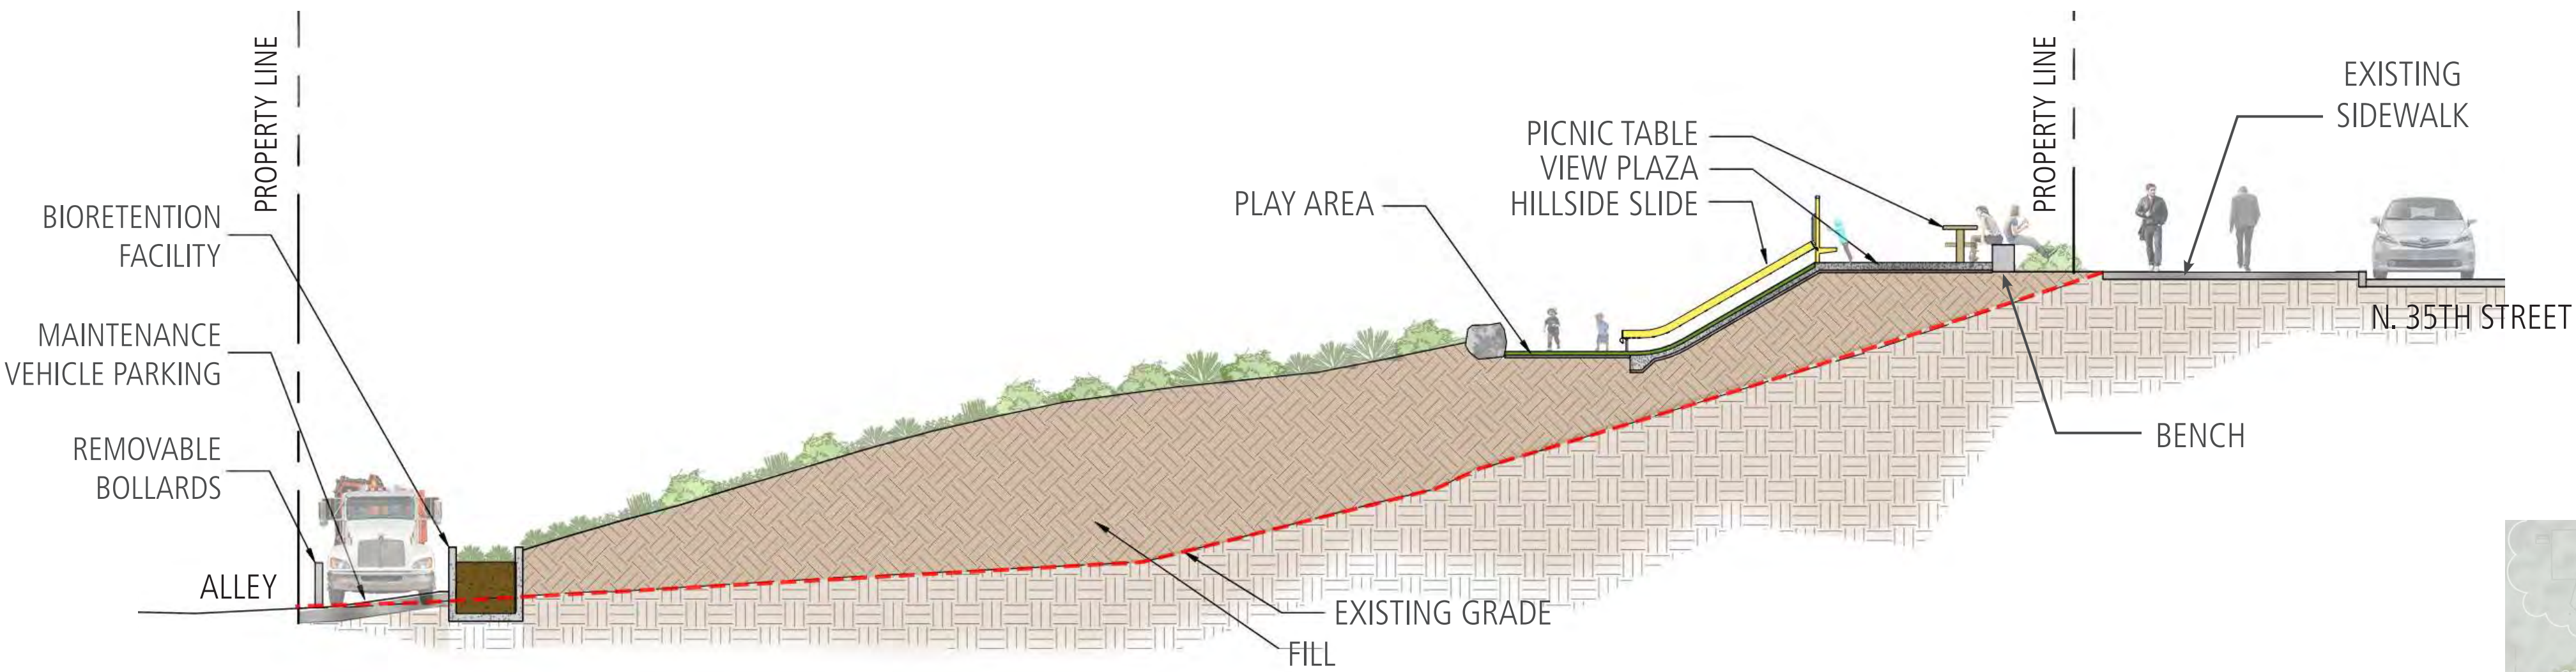


A. SECTION THROUGH ENTRY PLAZA AND PLAY AREA

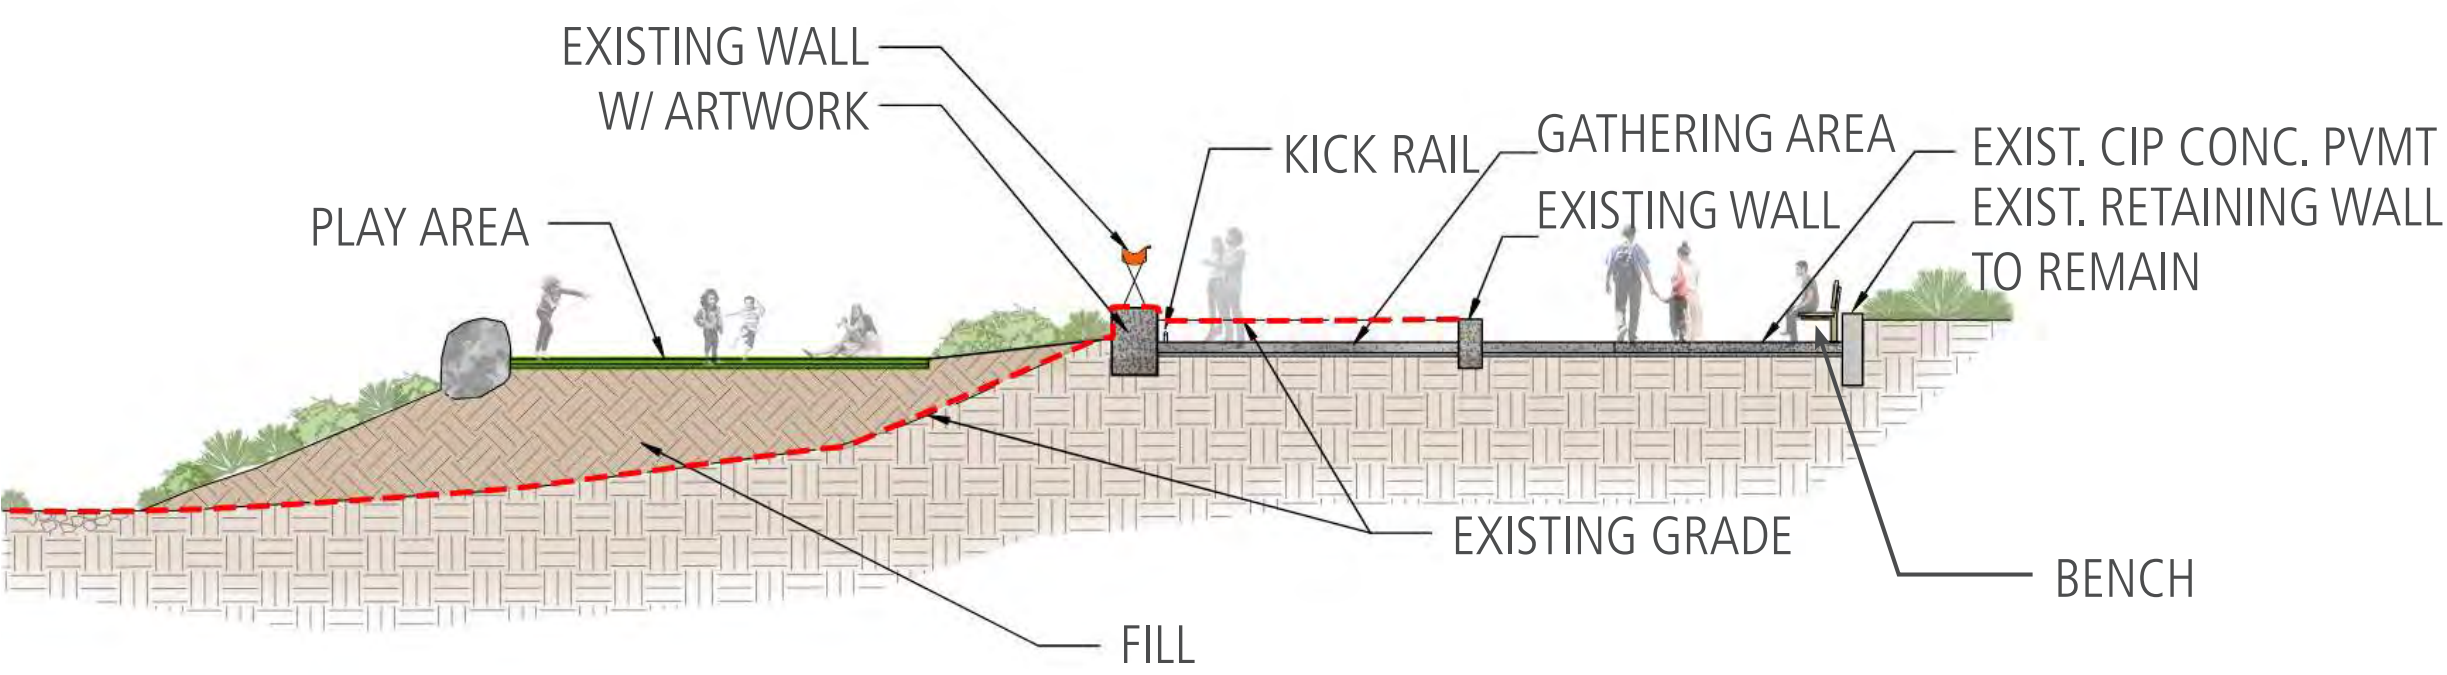


B. SECTION THROUGH PLAY AREA AND GATHERING AREA

GRADING & ACCESSIBILITY

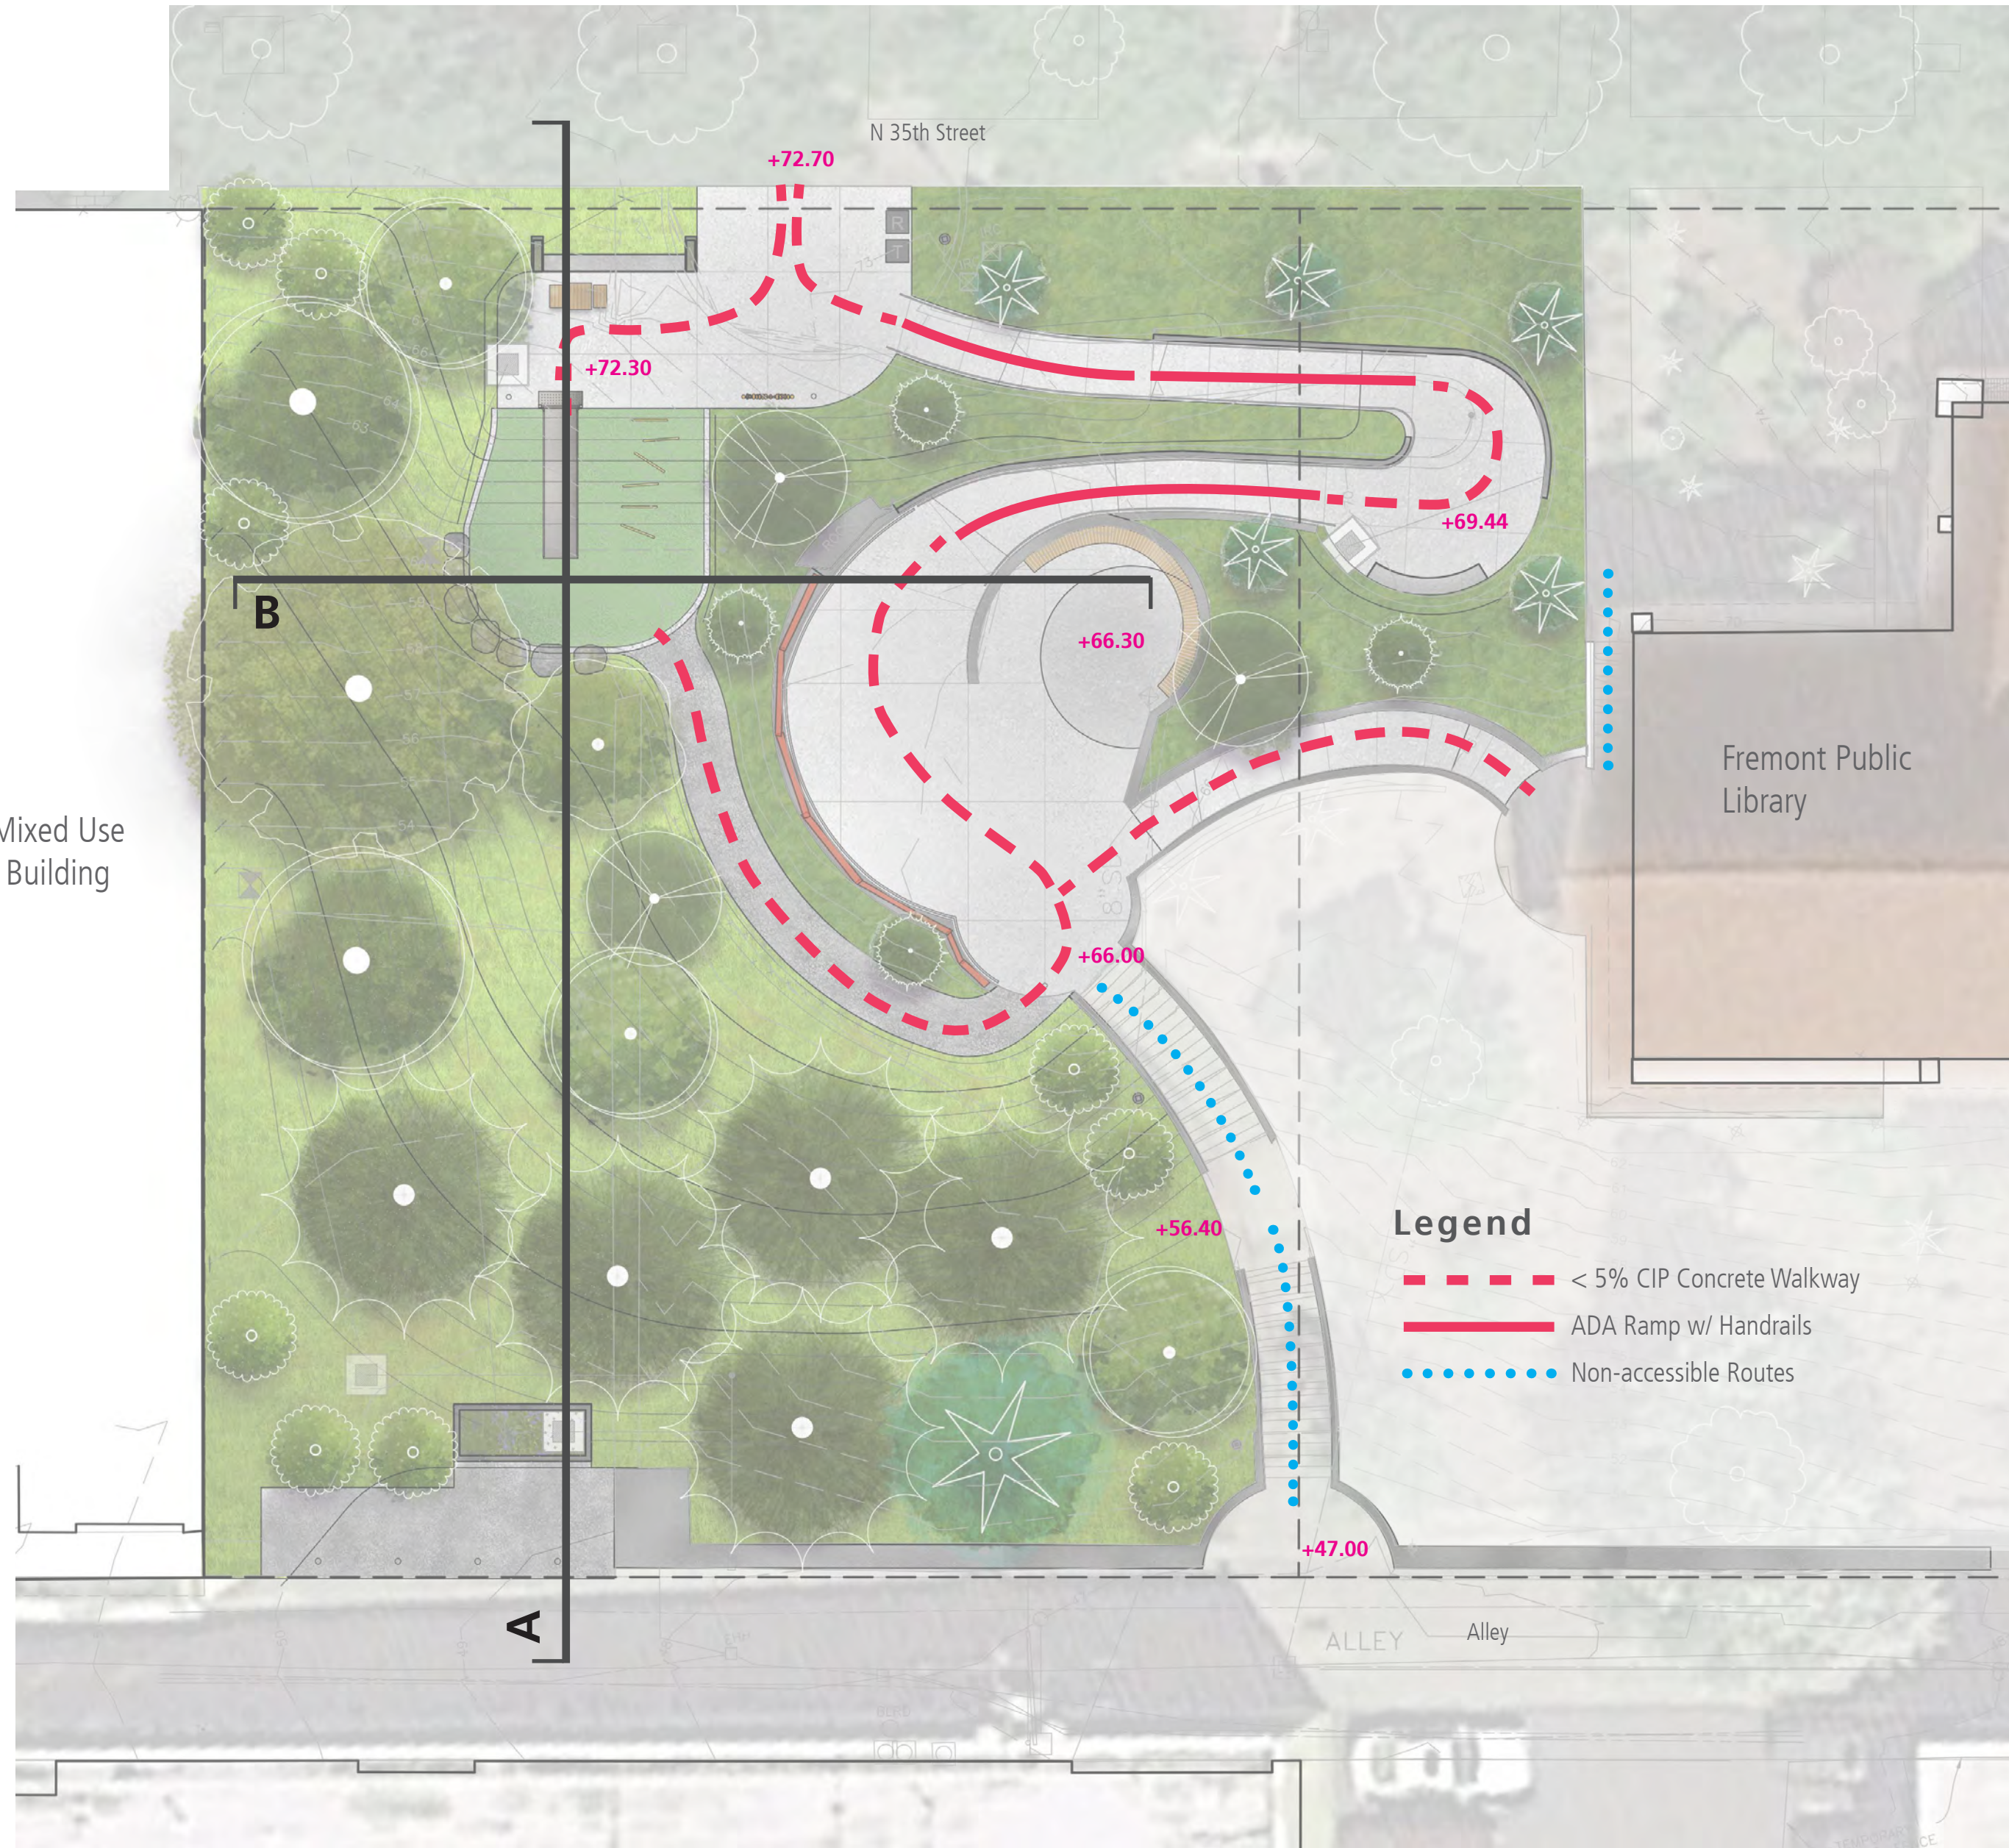

A.B. ERNST PARK

SITE ELEMENTS

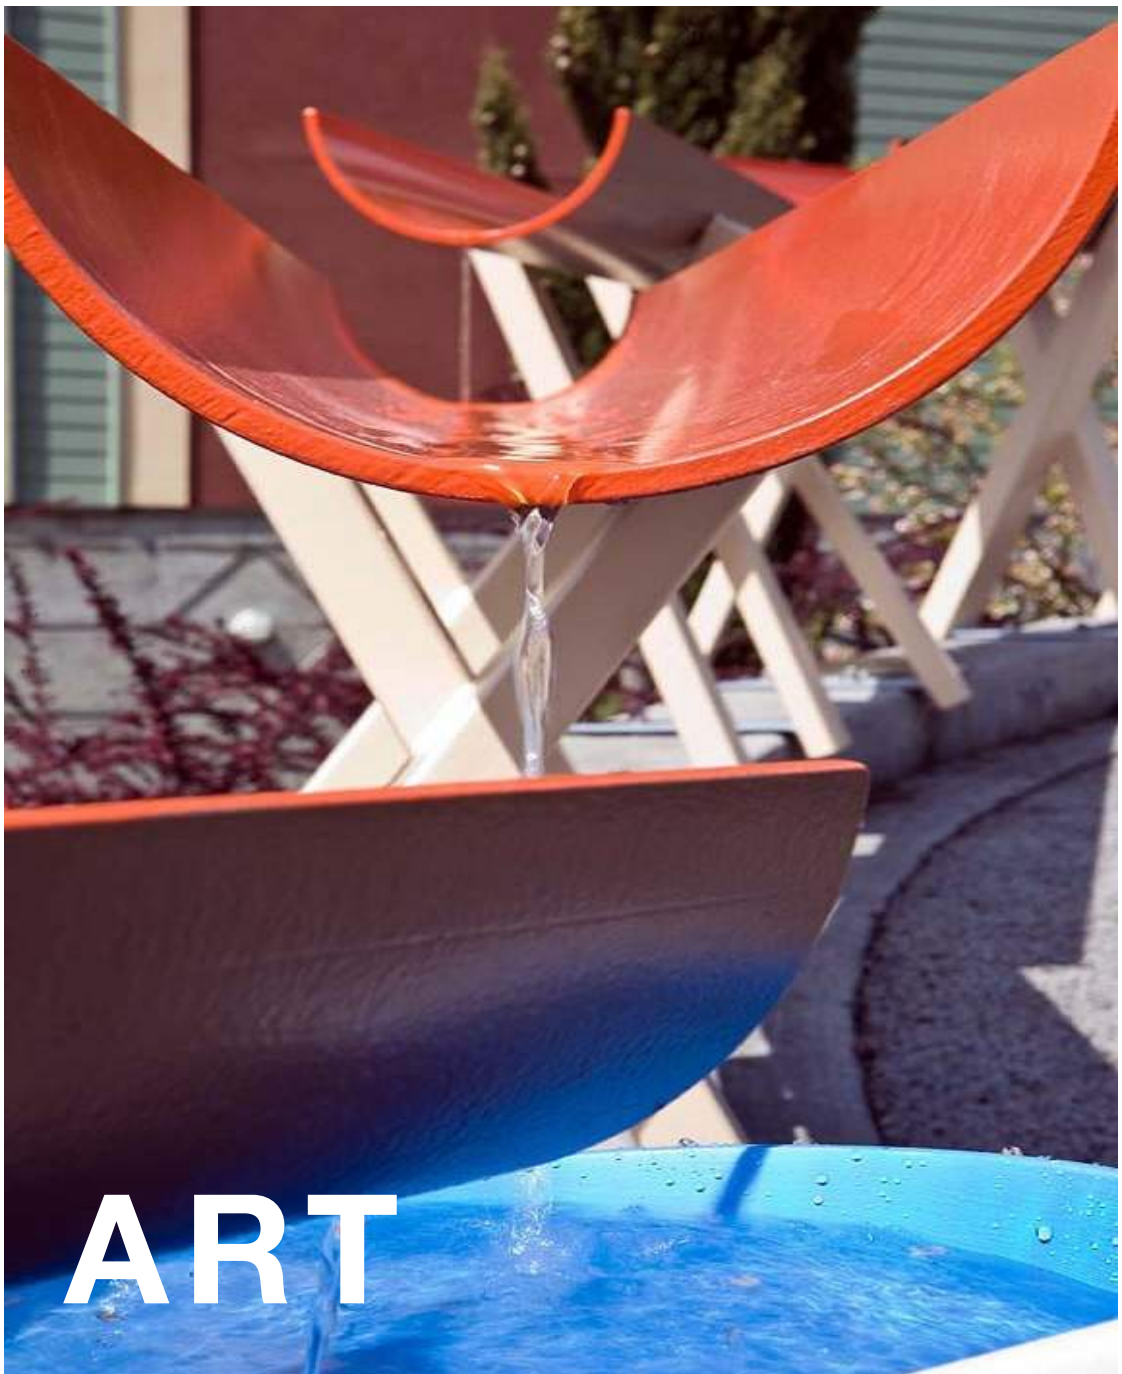

PROGRAM AREAS



A.B. ERNST PARK