

# Sensory Garden

Woodland Park Zoo Rose Garden

# Understanding / Precedents / Questions

1. It's a restorative garden, it may have therapeutic elements
2. It's for all abilities
3. It's a place that celebrates bringing all people together
4. The garden will be immersive and memorable



# patterns in the garden

CURATED...SEQUENCES, COMPOSITIONS, CONTRASTS, CHANGE,  
INTERACTIONS

movement sequences  
visual compositions  
sound compositions  
tactile experiences

smell & taste contrasts & combinations  
change: moments, daily, seasonal, weather  
encounters & interactions



# “designing” the garden experience



patterns (visual, light, sound)

movement sequences

scale (corridors, spaces, elements)

texture (materials)

form & structure (corridors, spaces, elements)

contrast / continuity

choreography (change)

climate (weather / temperature)

garden style



# elements





# Sensory Garden – Site Analysis



**LEGEND**

**MEADOW GARDEN**

- 1 Entrance Terrace / Trellis
- 2 Table of Understanding
- 3 Restorative Resting Plane
- 4 Cathedral of Melodies
- 5 Touch Terrace
- 6 Perimeter Meadow Frame
- 7 Movement Mound
- 8 Orientation Terrace
- 9 Strolling Paths
- 10 Existing Rose Garden
- 11 Sculpted Hedger

**WOODLAND GARDEN**

- 12 Draining Deck
- 13 Forest Garden
- 14 Green Screen Wall
- 15 Log Keyhole and Spines
- 16 Teardrop Terminus
- 17 Circle of Community
- 18 Wave of Color

**OTHER**

- 19 Existing Forest
- 20 Fence
- 21 Realigned Trail



**CAUTION - CALL 811**  
**UTILITY NOTIFICATION CENTER**  
**BEFORE YOU DIG!**  
 WWW.CALL811ORFORDIG.COM

DATE	REVISION	BY


FISCHEBOWMAN  
 ARCHITECTS  
 1000 N. 10th St., Suite 200  
 Lincoln, NE 68502  
 www.fischer-bowman.com

Landscape Architecture

SENSORY GARDEN

<b>WOOLAND PARK</b>	
<b>SENSORY GARDEN</b>	
<b>CONCEPT PLAN</b>	
Scale: 1" = 10'	Sht. No. 1

Concept Plan

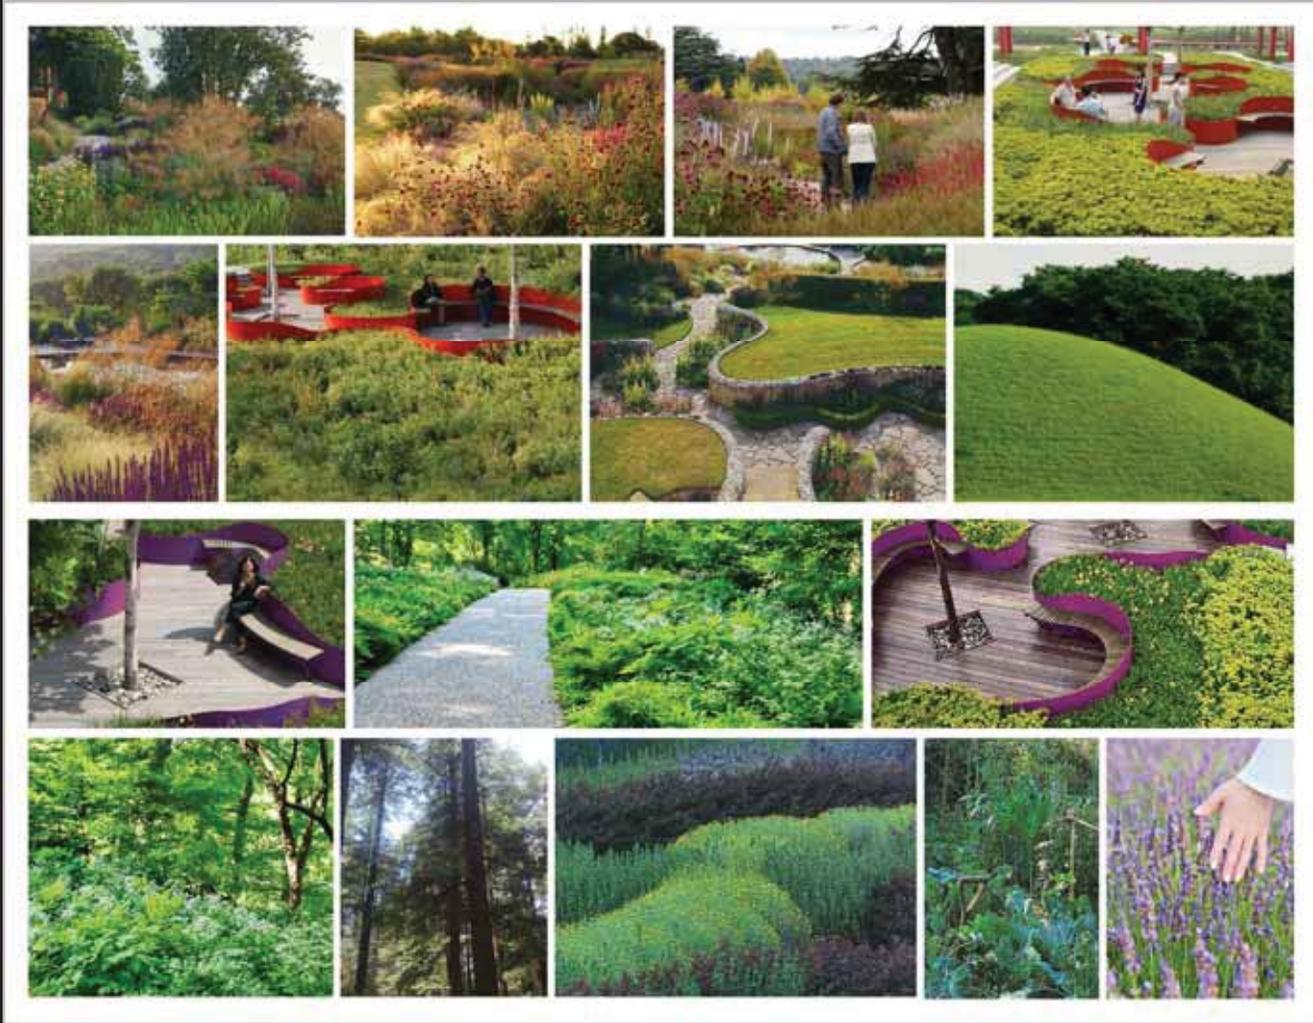

WPZ Sensory Garden- Site Precedents





Concept Plan - Meadow



Meadow



Meadow Features –Entrance Terrace / Trellis

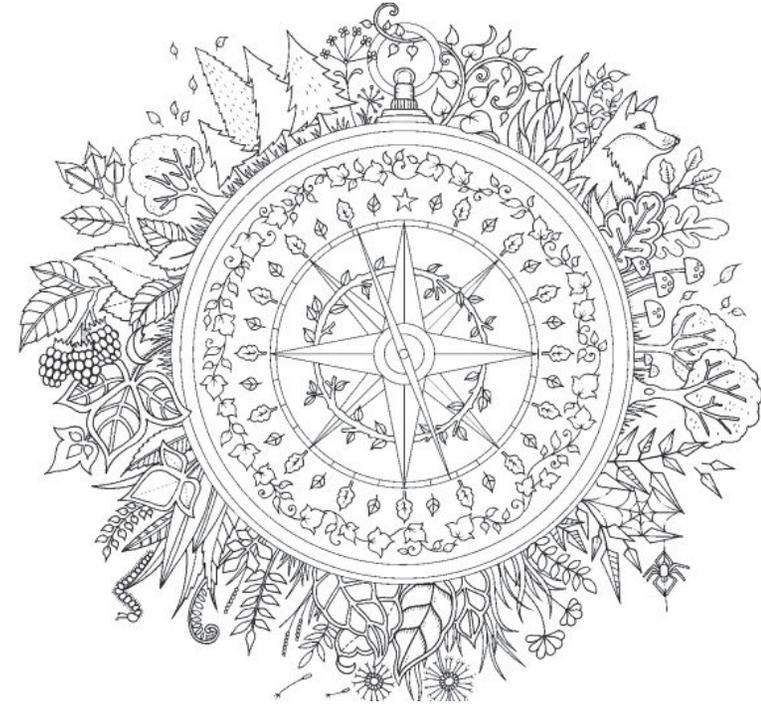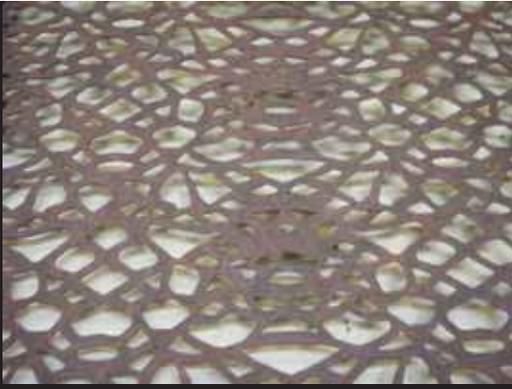

Meadow Features –Table of Understanding



Meadow Features- Restorative Resting Plane



Meadow Features- Cathedral of Melodies and Sound Poles



Meadow Features- Cathedral of Melodies and Sound Poles



Meadow Features- Touch Terrace



Meadow Feature- Perimeter Planting Frame




Meadow Feature- Movement Mound



Meadow Feature- Orientation Terrace



Concept Plan – Woodland Garden

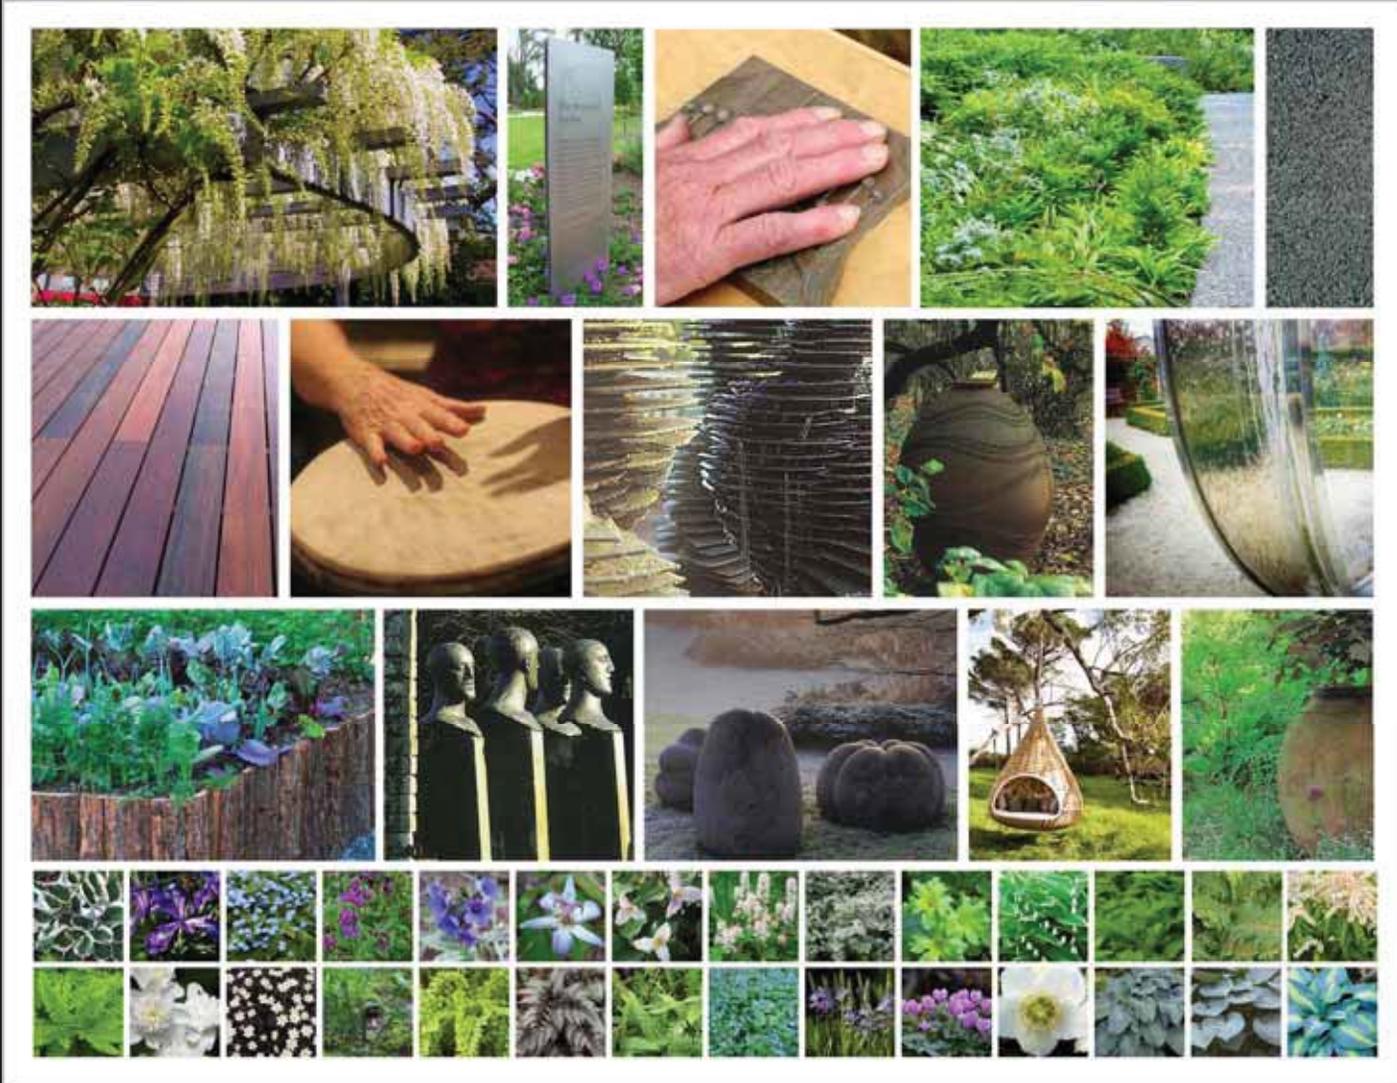

Woodland




Woodland Feature- Strolling Path



Woodland Feature- Sculpted Hedges



Woodland Feature- Drumming Deck

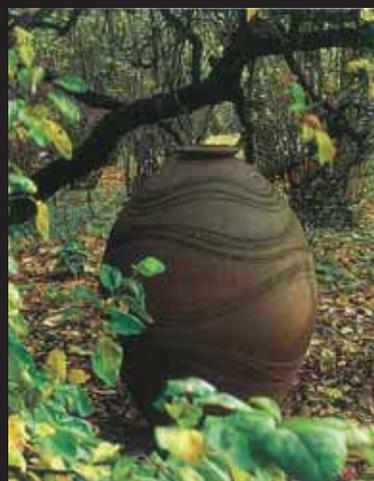

Woodland Feature- Forest Garden



Woodland Feature- Log Keyhole and Spines



Woodland Feature- Teardrop Terminus



Woodland Feature- Circle of Community



What features are you most interested in?



What ideas excite you?



**LEGEND**

**MEADOW GARDEN**

- 1 Entrance Terrace / Trellis
- 2 Table of Understanding
- 3 Restorative Resting Plane
- 4 Cathedral of Melodies
- 5 Touch Terrace
- 6 Perimeter Meadow Frame
- 7 Movement Mound
- 8 Orientation Terrace
- 9 Strolling Path
- 10 Existing Rose Garden
- 11 Sculpted Hedges

**WOODLAND GARDEN**

- 12 Drumming Deck
- 13 Forest Garden
- 14 Green Screen Wall
- 15 Log Keyhole and Spines
- 16 Teardrop Terminus
- 17 Circle of Community
- 18 Wave of Color

**OTHER**

- 19 Existing Forest
- 20 Fence
- 21 Realigned Trail



>>>>CAUTION - CALL 811<<<<  
 UTILITY NOTIFICATION CENTER  
 BEFORE YOU DIG!  
 WWW.CALLBEFOREYUODIG.ORG

NOT LESS THAN 2 OR MORE THAN 48 BUSINESS DAYS PRIOR TO COMMENCING ANY EXCAVATION OR DEMOLITION, SECURE THE SERVICES OF A COMMERCIAL UNDERGROUND UTILITIES LOCATOR SERVICE TO IDENTIFY BELOW-GROUND IMPROVEMENTS THAT MAY NOT BE SHOWN IN THE DRAWINGS. ADDITIONALLY, TO REQUEST ON-SITE UNDERGROUND UTILITY SYSTEMS LOCATIONS, CALL INSPECTION REQUEST LINE @ 604-674-7434. REFER TO SECTIONS 20.01 & 20.02 OF THE SPECIFICATIONS FOR INSTRUCTIONS ON HOW TO PROCEED.

2		
1		
NO.	REVISION - AS BUILT	DATE

DESIGNED: PARK ENGINEER DATE

All work shall be in accordance with the City of Seattle Standard Plans and Specifications for Parks and Recreation, and any amendments thereto.




WOODLAND PARK


SENSORY GARDEN

CONCEPT PLAN

DESIGNED	X	DATE	X
DRAWN	X	SHEET	X OF X
CHECKED	X	Sht. No.	
ORDINANCE NO.	X		
CONTRACT NO.	X		
SCALE	X		

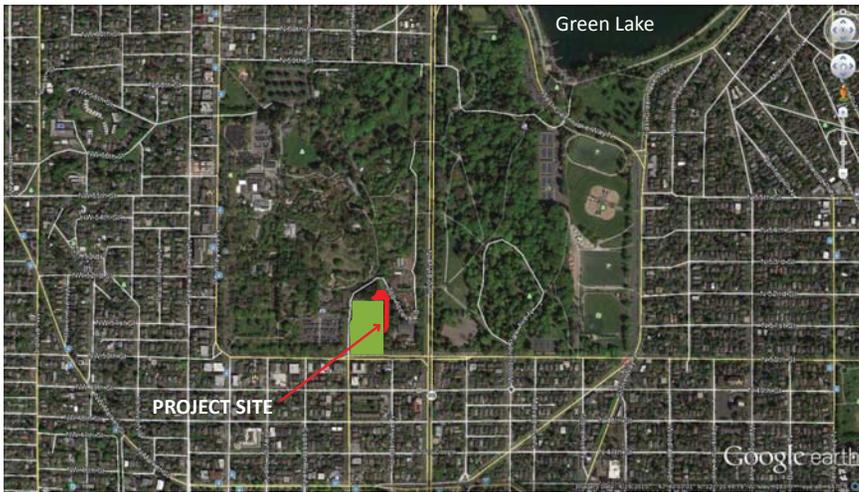

**AERIAL PHOTO** SCALE: 1" = 600'

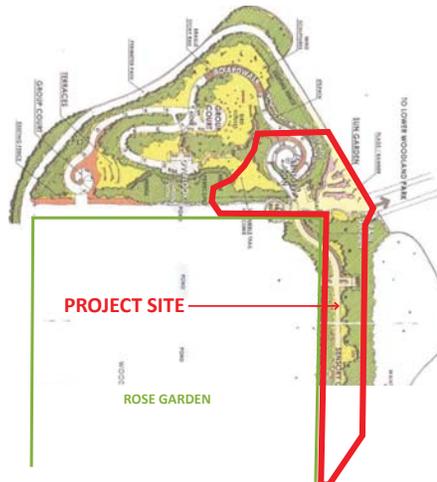


**INITIAL MASTER PLAN CONCEPT** SCALE: NTS



**>>>>CAUTION - CALL 811<<<<**  
**UTILITY NOTIFICATION CENTER**  
**BEFORE YOU DIG!**  
**WWW.CALLBEFOREYOU.DIG.ORG**

NOT LESS THAN 2 OR MORE THAN 10 BUSINESS DAYS PRIOR TO COMMENCING EXCAVATION OR DEMOLITION, SECURE THE SERVICES OF A COMMERCIAL UNDERGROUND UTILITIES LOCATOR SERVICE TO IDENTIFY BELOW-GROUND IMPROVEMENTS THAT MAY NOT BE INDICATED ON THE DRAWINGS. ADDITIONALLY, TO REQUEST ON-SITE UNDERGROUND UTILITY SYSTEMS LOCATES, CALL SPR INSPECTION REQUEST LINE @ (206) 684-7034, REFER TO SECTIONS 02100 & 02120 OF THE SPECIFICATIONS FOR INSTRUCTIONS ON HOW TO PROCEED.

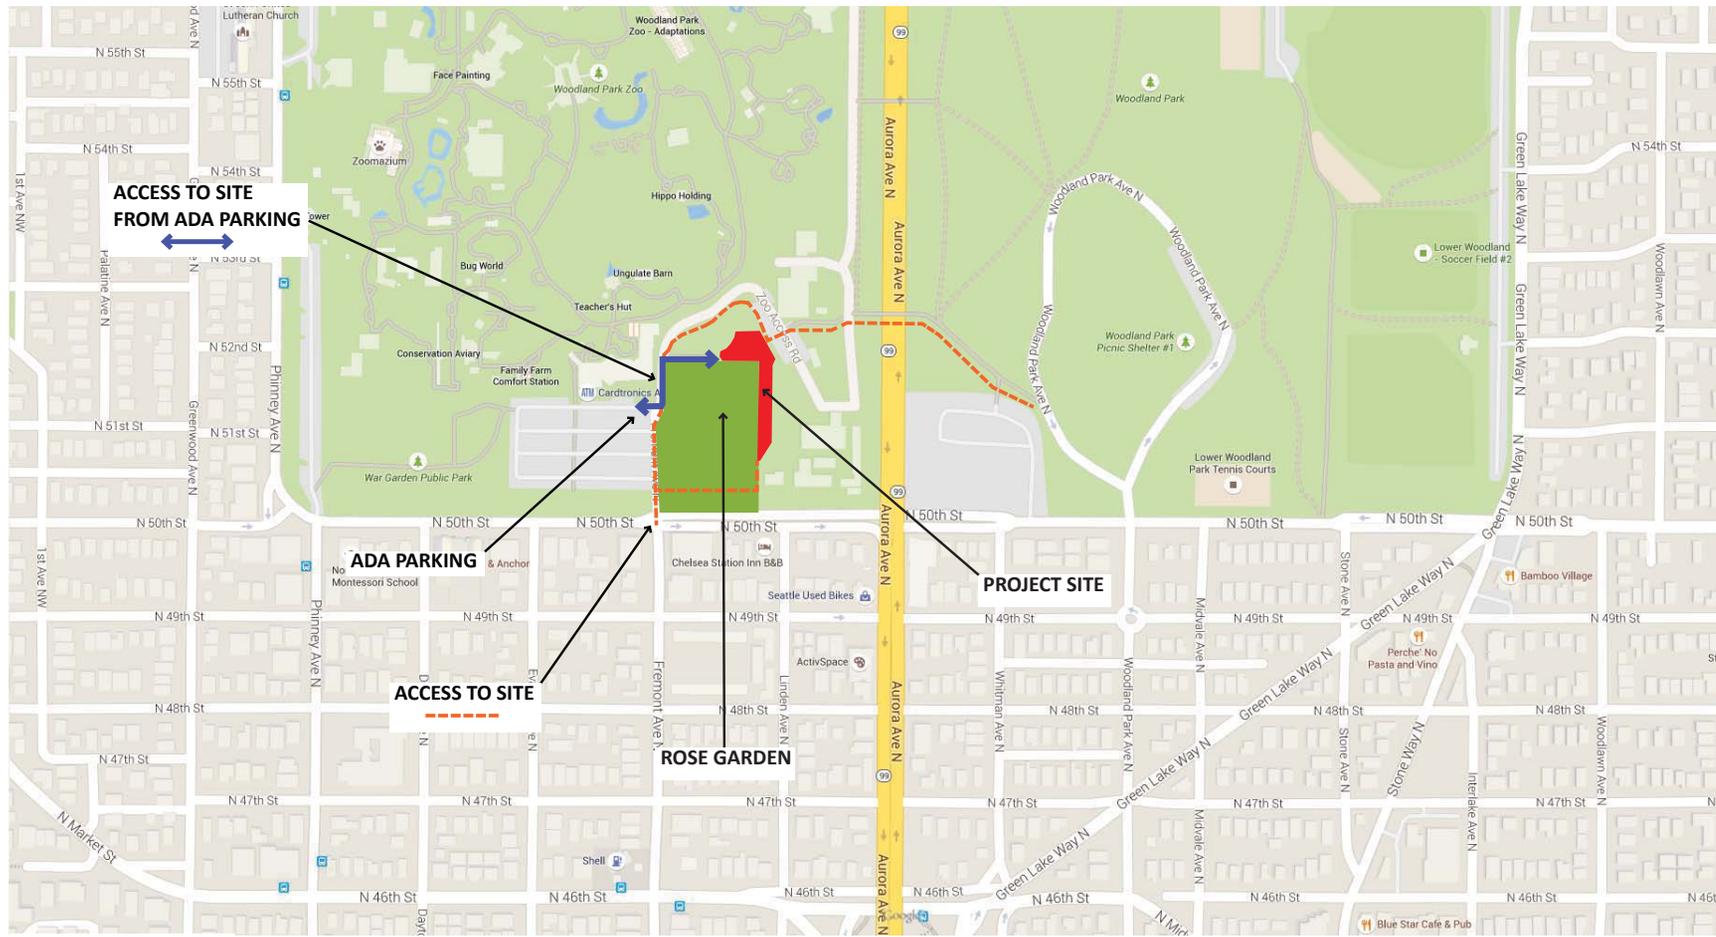

**CONTEXT MAP** SCALE: 1" = 200'

3		
2		
1		
NO.	REVISION	DATE

**REVIEWED:** PARK ENGINEER DATE

All work done in accordance with the City of Seattle Standard Plans and Specifications in effect on the date shown above, and supplemented by Special Provisions.



<b>WOODLAND PARK</b>	
<b>SENSORY GARDEN</b>	
<b>SITE CONTEXT</b>	
DESIGNED X	DATE X
DRAWN X	SHEET X OF X
CHECKED X	
ORDINANCE NO. X	<b>Sht. No.</b>
CONTRACT NO. X	
SCALE X	



>>>>CAUTION - CALL 811<<<<  
**UTILITY NOTIFICATION CENTER  
 BEFORE YOU DIG!**  
 WWW.CALLBEFOREYODIG.ORG

NOT LESS THAN 2 OR MORE THAN 18 BUSINESS DAYS PRIOR TO COMMENCING EXCAVATION OR DEMOLITION, SECURE THE SERVICES OF A COMMERCIAL UNDERGROUND UTILITIES LOCATOR SERVICE TO IDENTIFY BELOW-GROUND IMPROVEMENTS THAT MAY NOT BE INDICATED ON THE DRAWING. ADDITIONALLY, TO REQUEST ON-SITE UNDERGROUND UTILITY SYSTEMS LOCATED, CALL SPR INSPECTION REQUEST LINE @ (206) 864-7034. REFER TO SECTIONS 02100 & 02120 OF THE SPECIFICATIONS FOR INSTRUCTIONS ON HOW TO PROCEED.

3		
2		
1		
NO.	REVISION - AS BUILT	DATE

REVIEWED: \_\_\_\_\_ DATE \_\_\_\_\_  
 PARK ENGINEER \_\_\_\_\_

All work done in accordance with the City of Seattle Standard Plans and Specifications in effect on the date shown above, and supplemented by Special Provisions.

**FISCHER-BOUMA**  
 PARTNERSHIP  
 LAND MORPHOLOGY

**Richard Hartlage**  
 Land Morphology  
 207 Taylor Ave N, Suite 1000  
 Seattle, WA 98109  
 206 443 7100  
 www.rhlmorphology.com




**WOODLAND PARK**  
**SENSORY GARDEN**  
**SITE ANALYSIS**

DESIGNED X	DATE X
DRAWN X	SHEET X OF X
CHECKED X	
ORDINANCE NO. X	
CONTRACT NO. X	
SCALE 1"=20'-0"	

>>>>CAUTION - CALL 811<<<<  
 UTILITY NOTIFICATION CENTER  
 BEFORE YOU DIG!  
 WWW.CALLBEFOREYOU.DIG.ORG


NOT LESS THAN 2 OR MORE THAN 10 BUSINESS DAYS PRIOR TO COMMENCING EXCAVATION OR DEMOLITION, SECURE THE SERVICES OF A COMMERCIAL UNDERGROUND UTILITIES LOCATOR SERVICE TO IDENTIFY BELOWGROUND IMPROVEMENTS THAT MAY NOT BE INDICATED ON THE DRAWINGS. ADDITIONALLY, TO REQUEST ON-SITE UNDERGROUND UTILITY SYSTEMS LOCATES, CALL SPR INSPECTION REQUEST LINE @ (206) 684-7034. REFER TO SECTIONS 02100 & 02120 OF THE SPECIFICATIONS FOR INSTRUCTIONS ON HOW TO PROCEED.

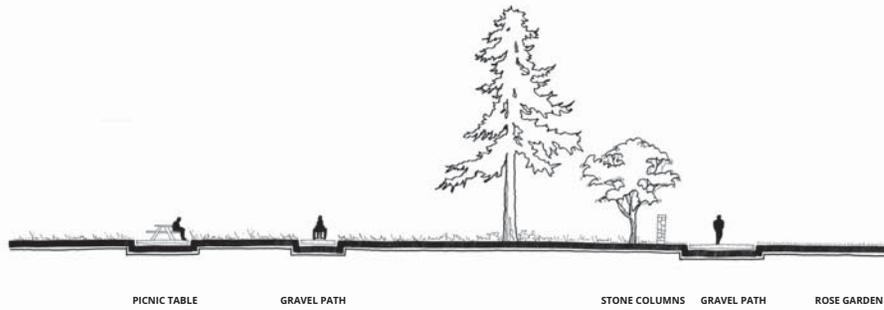

PICNIC TABLE      GRAVEL PATH      STONE COLUMNS      GRAVEL PATH      ROSE GARDEN

**SECTION A**

SCALE: 1" = 10'

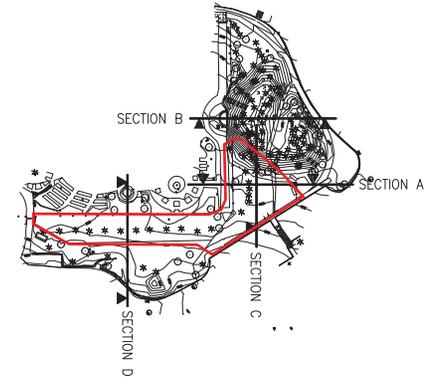


**SECTION KEY**

SCALE: NTS



NORTH

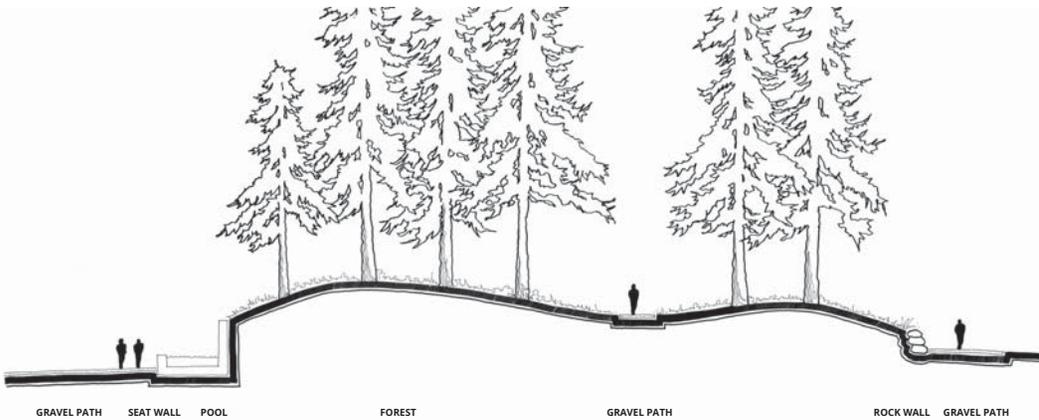

GRAVEL PATH      SEAT WALL      POOL      FOREST      GRAVEL PATH      ROCK WALL      GRAVEL PATH

**SECTION B**

SCALE: 1" = 10'


3		
2		
1		
NO.	REVISION - AS BUILT	DATE

REVIEWED: \_\_\_\_\_ DATE \_\_\_\_\_  
 PARK ENGINEER \_\_\_\_\_

All work done in accordance with the City of Seattle Standard Plans and Specifications in effect on the date shown above, and supplemented by Special Provisions.




<b>WOODLAND PARK</b>	
<b>SENSORY GARDEN</b>	
SECTIONS - EXISTING	
DESIGNED <input checked="" type="checkbox"/>	DATE <input checked="" type="checkbox"/>
DRAWN <input checked="" type="checkbox"/>	SHEET <input checked="" type="checkbox"/> OF <input checked="" type="checkbox"/>
CHECKED <input checked="" type="checkbox"/>	
ORDINANCE NO. <input checked="" type="checkbox"/>	<b>Sht. No.</b>
CONTRACT NO. <input checked="" type="checkbox"/>	
SCALE <input checked="" type="checkbox"/>	

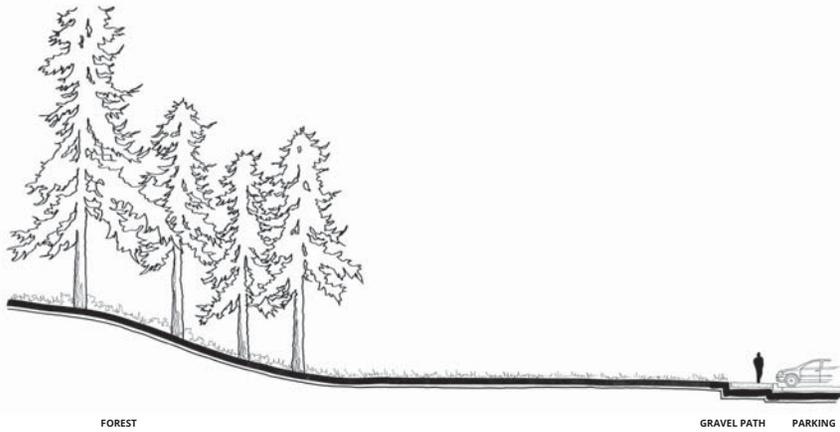


**SECTION C**

SCALE: 1" = 10'

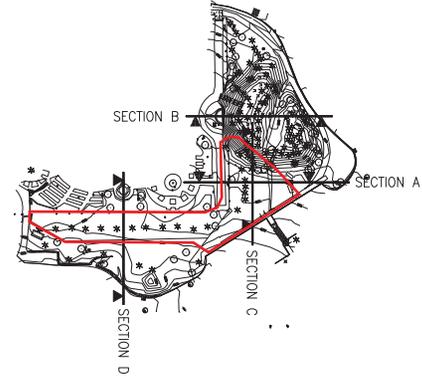

**SECTION KEY**

SCALE: NTS

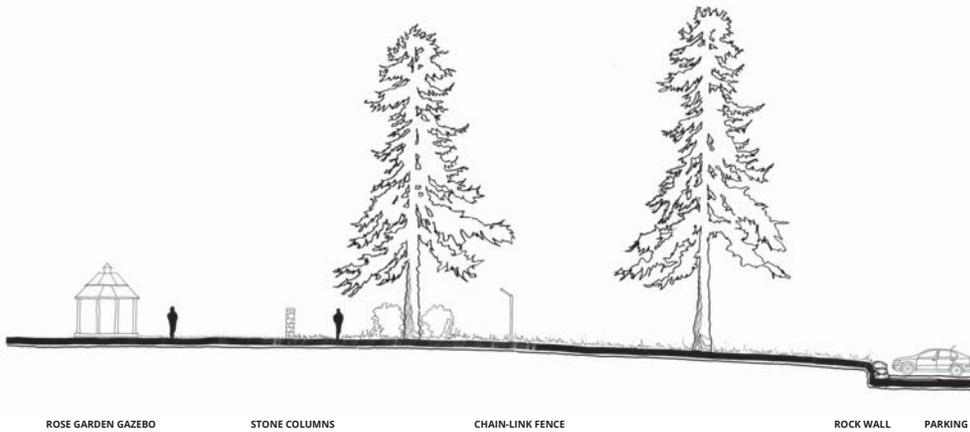

**SECTION D**

SCALE: 1" = 10'

>>>>CAUTION - CALL 811<<<<  
**UTILITY NOTIFICATION CENTER  
 BEFORE YOU DIG!**  
 WWW.CALLBEFOREYOU.DIG.ORG

NOT LESS THAN 2 OR MORE THAN 10 BUSINESS DAYS PRIOR TO COMMENCING EXCAVATION OR DEMOLITION, SECURE THE SERVICES OF A COMMERCIAL UNDERGROUND UTILITIES LOCATOR SERVICE TO IDENTIFY BELOW-GROUND IMPROVEMENTS THAT MAY NOT BE INDICATED ON THE DRAWINGS. ADDITIONALLY, TO REQUEST ON-SITE UNDERGROUND UTILITY SYSTEMS LOCATES, CALL SPR INSPECTION REQUEST LINE @ (206) 964-7034. REFER TO SECTIONS 02100 & 02120 OF THE SPECIFICATIONS FOR INSTRUCTIONS ON HOW TO PROCEED.

3		
2		
1		
NO.	REVISION - AS BUILT	DATE

REVIEWED: \_\_\_\_\_ DATE \_\_\_\_\_  
 PARK ENGINEER \_\_\_\_\_  
 All work done in accordance with the City of Seattle Standard Plans and Specifications in effect on the date shown above, and supplemented by Special Provisions.



**FISCHER-BOUMA**  
 LANDSCAPE ARCHITECTURE

11000 Greenwood Avenue  
 Seattle, WA 98148  
 206.448.8100  
 www.fischerbouma.com



**Richard Heritage  
 Land Morphology**

200 Taylor Ave. N. Suite 1000  
 Seattle, WA 98107  
 206.448.8100  
 www.richherphoto.com



**WOODLAND PARK**

**SENSORY GARDEN**

SECTIONS - EXISTING

DESIGNED <input checked="" type="checkbox"/>	DATE <input checked="" type="checkbox"/>
DRAWN <input checked="" type="checkbox"/>	SHEET <input checked="" type="checkbox"/> OF <input checked="" type="checkbox"/>
CHECKED <input checked="" type="checkbox"/>	
ORDINANCE NO. <input checked="" type="checkbox"/>	<b>Sht. No.</b>
CONTRACT NO. <input checked="" type="checkbox"/>	
SCALE <input checked="" type="checkbox"/>	



>>>>CAUTION - CALL 811<<<<  
**UTILITY NOTIFICATION CENTER  
 BEFORE YOU DIG!**  
 WWW.CALLBEFOREYUODIG.ORG

NOT LESS THAN 2 OR MORE THAN 10 BUSINESS DAYS PRIOR TO COMMENCING EXCAVATION OR DEMOLITION, SECURE THE SERVICES OF A COMMERCIAL UNDERGROUND UTILITIES LOCATOR SERVICE TO IDENTIFY BELOWGROUND IMPROVEMENTS THAT MAY NOT BE INDICATED ON THE DRAWINGS. ADDITIONALLY, TO REQUEST ON-SITE UNDERGROUND UTILITY SYSTEMS LOCATES, CALL SPR INSPECTION REQUEST LINE @ (206) 684-7634. REFER TO SECTIONS 02100 & 02120 OF THE SPECIFICATIONS FOR INSTRUCTIONS ON HOW TO PROCEED.

3		
2		
1		
NO.	REVISION - AS BUILT	DATE

REVIEWED: \_\_\_\_\_ DATE \_\_\_\_\_  
 PARK ENGINEER \_\_\_\_\_

All work done in accordance with the City of Seattle Standard Plans and Specifications in effect on the date shown above, and supplemented by Special Provisions.

**FISCHER-BOUMA**  
 ARCHITECTS

UNIVERSITY MICROFILMS  
 300 North Zeeb Road  
 Ann Arbor, MI 48106  
 (734) 769-0900  
 www.fischer-bouma.com


**Richard Heritage**  
 Land Morphology

200 Taylor Ave NE, Suite 1000  
 Seattle, WA 98108  
 206 445 2100  
 www.richherphotography.com



WOODLAND PARK  
**SENSORY GARDEN**  
 IMAGE BOARD - GENERAL

DESIGNED	X	DATE	X
DRAWN	X	SHEET	X OF X
CHECKED	X		
ORDINANCE NO.	X	<b>Sht. No.</b>	
CONTRACT NO.	X		
SCALE	X		

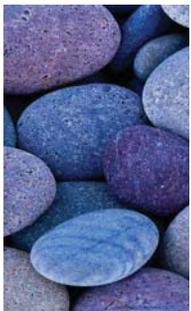

>>>>CAUTION - CALL 811<<<<  
UTILITY NOTIFICATION CENTER  
BEFORE YOU DIG!  
WWW.CALLBEFOREYOU.DIG.ORG

NOT LESS THAN 2 OR MORE THAN 10 BUSINESS DAYS PRIOR TO COMMENCING EXCAVATION OR DEMOLITION, SECURE THE SERVICES OF A COMMERCIAL UNDERGROUND UTILITIES LOCATOR SERVICE TO IDENTIFY BELOWGROUND IMPROVEMENTS THAT MAY NOT BE INDICATED ON THE DRAWINGS. ADDITIONALLY, TO REQUEST ON-SITE UNDERGROUND UTILITY SYSTEMS LOCATES, CALL SPR INSPECTION REQUEST LINE @ (206) 684-7034. REFER TO SECTIONS 02100 & 02120 OF THE SPECIFICATIONS FOR INSTRUCTIONS ON HOW TO PROCEED.

3		
2		
1		
NO.	REVISION - AS BUILT	DATE

REVIEWED: PARK ENGINEER \_\_\_\_\_ DATE \_\_\_\_\_  
All work done in accordance with the City of Seattle Standard Plans and Specifications in effect on the date shown above, and supplemented by Special Provisions.




Richard Heritage Land Morphology  
200 Taylor Ave N, Suite 1000  
Seattle, WA 98109  
206 445 2100  
www.landmorphology.com



WOODLAND PARK  
SENSORY GARDEN  
IMAGE BOARD - MEADOW

DESIGNED	X	DATE	X
DRAWN	X	SHEET	X OF X
CHECKED	X		
ORDINANCE NO.	X	Sht. No.	
CONTRACT NO.	X		
SCALE	X		

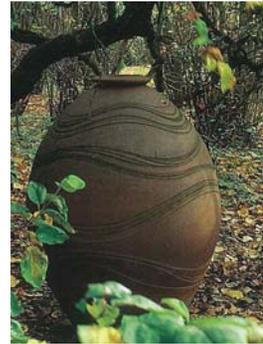

>>>>CAUTION - CALL 811<<<<  
UTILITY NOTIFICATION CENTER  
BEFORE YOU DIG!  
WWW.CALLBEFOREYOU.DIG.ORG

NOT LESS THAN 2 OR MORE THAN 10 BUSINESS DAYS PRIOR TO COMMENCING EXCAVATION OR DEMOLITION, SECURE THE SERVICES OF A COMMERCIAL UNDERGROUND UTILITIES LOCATOR SERVICE TO IDENTIFY BELOWGROUND IMPROVEMENTS THAT MAY NOT BE INDICATED ON THE DRAWINGS. ADDITIONALLY, TO REQUEST ON-SITE UNDERGROUND UTILITY SYSTEMS LOCATES, CALL SPR INSPECTION REQUEST LINE @ (206) 684-7634. REFER TO SECTIONS 02100 & 02120 OF THE SPECIFICATIONS FOR INSTRUCTIONS ON HOW TO PROCEED.

3		
2		
1		
NO.	REVISION - AS BUILT	DATE

REVIEWED: PARK ENGINEER DATE  
All work done in accordance with the City of Seattle Standard Plans and Specifications in effect on the date shown above, and supplemented by Special Provisions.



Richard Heritage Land Morphology  
200 Taylor Ave N, Suite 1000  
Seattle, WA 98109  
206 445 2100  
www.rhheritagelg.com



WOODLAND PARK  
SENSORY GARDEN  
IMAGE BOARD - WOODLAND

DESIGNED	X	DATE	X
DRAWN	X	SHEET	X OF X
CHECKED	X		
ORDINANCE NO.	X	Sht. No.	
CONTRACT NO.	X		
SCALE	X		

# LEGEND

## MATERIALS


-  Gravel
-  Plantings
-  Concrete
-  Specialty Concrete
-  Hedge
-  Turf

## FEATURES

- 1 Entrance Terrace / Trellis
- 2 Table of Understanding
- 3 Restorative Resting Plane
- 4 Cathedral of Melodies
- 5 The Touch Terrace
- 6 Bench
- 7 Perimeter Meadow Frame
- 8 Movement Mound
- 9 Orientation Terrace
- 10 Strolling Path
- 11 Existing Rose Garden
- 12 Sculpted Hedges
- 13 Drumming Deck
- 14 Forest Garden
- 15 Green Screen Wall
- 16 Log Keyhole and Spines
- 17 Teardrop Terminus
- 18 Circle of Community
- 19 Railing

 Fencing

 Phasing

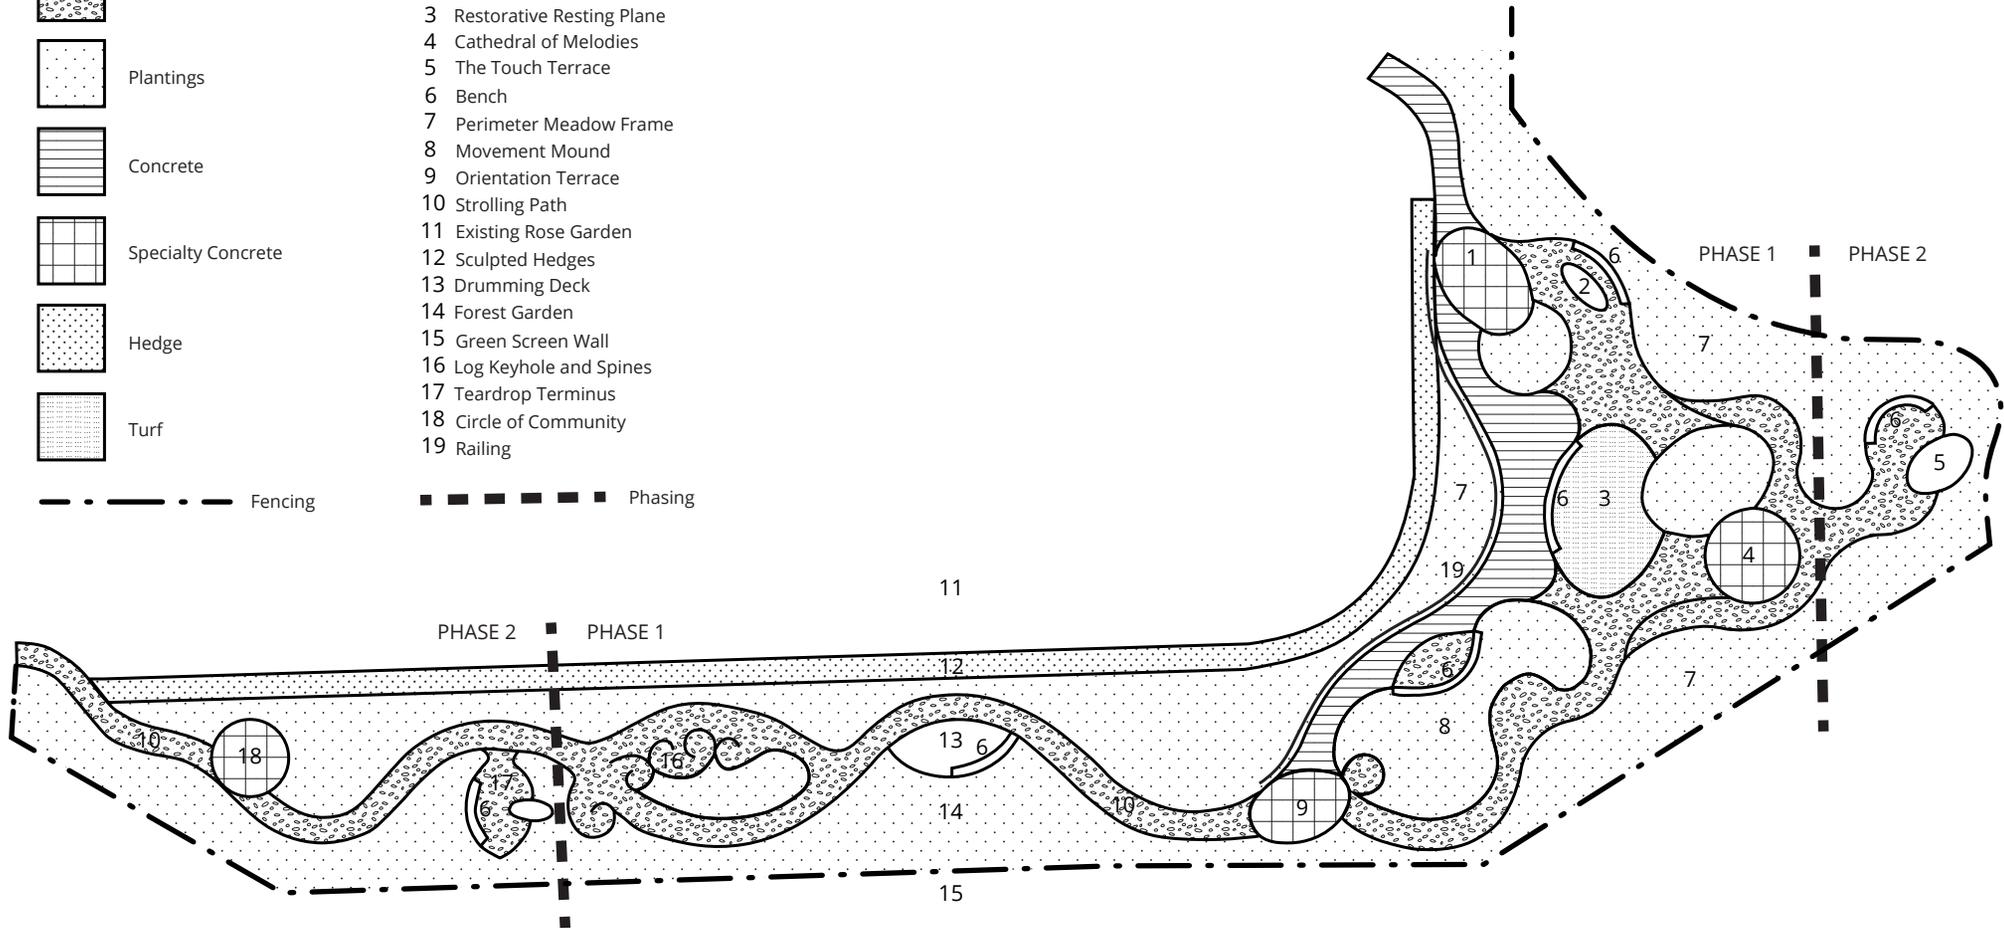

# WOODLAND PARK ZOO - SENSORY GARDEN CONCEPT PLAN

