


TYPICAL CROSS-SECTIONS


WEST GREEN LAKE WAY N TYPICAL SECTION

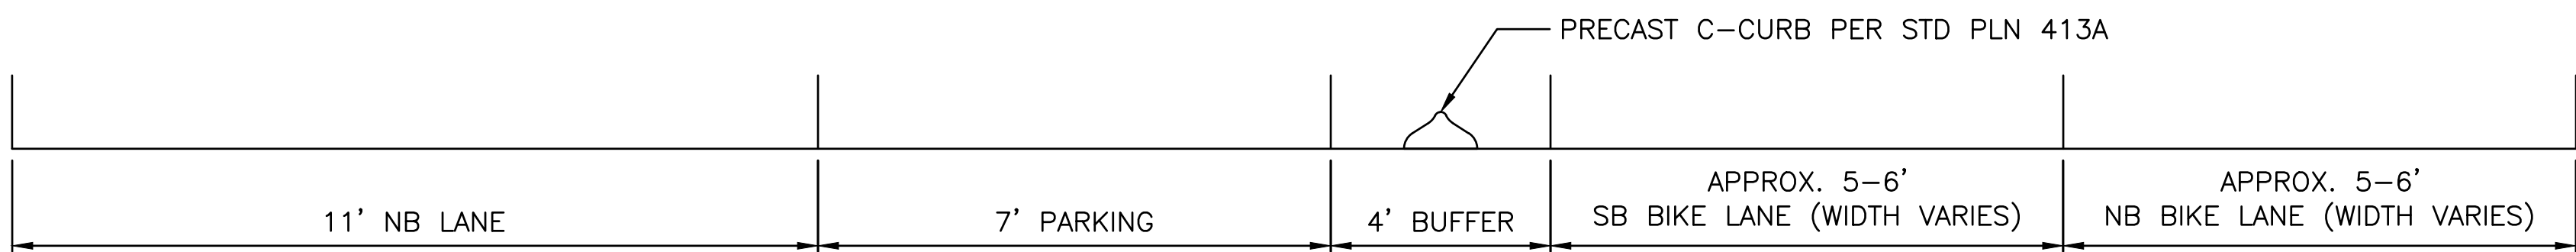

AURORA AVE N TYPICAL SECTION



WEST GREEN LAKE DR N TYPICAL SECTION

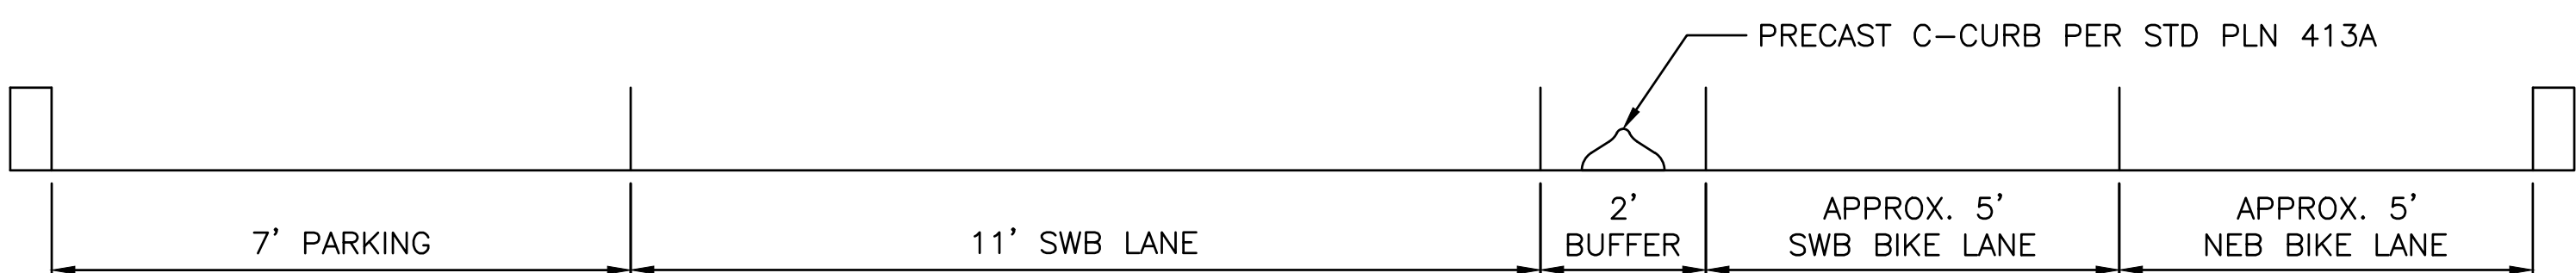

SDOT-TRANSPORTATION OPERATIONS CONCURRENCE PRIOR TO CONSTRUCTION		
ROUTING	DATE	INITIAL

INSTALL

REMOVE

RELOCATE

RETAIN

90% DESIGN – NOT FOR CONSTRUCTION

CS01

APPROVED FOR ADVERTISING
NANCY LOCKE
DEPARTMENT OF FINANCE & ADMINISTRATIVE SERVICES
SEATTLE, WASHINGTON 20

BY:
CITY PURCHASING & CONTRACTING SERVICES DIRECTOR

INITIALS AND DATE

DRAWN
CHECKED

INITIALS AND DATE

DESIGNED
CHECKED

RECEIVED
REVISD AS BUILT

ALL WORK SHALL BE DONE IN ACCORDANCE WITH THE CITY OF SEATTLE STANDARD PLANS AND SPECIFICATIONS AND OTHER DOCUMENTS CALLED FOR IN SECTION 0-02.3 OF THE PROJECT MANUAL.

City of Seattle
Seattle Department
of Transportation

ORDINANCE NO.
FUND:
SCALE:

APPROVED
INSPECTOR'S BOOK


VISION ZERO
GREEN LAKE LOOP
SEGMENTS 2 AND 3

JOB NO.
PC
R/W
CO

VAULT PLAN NO.

SHEET 1 OF 20

DETAIL 1: C-CURB BUFFER (NOT TO SCALE)

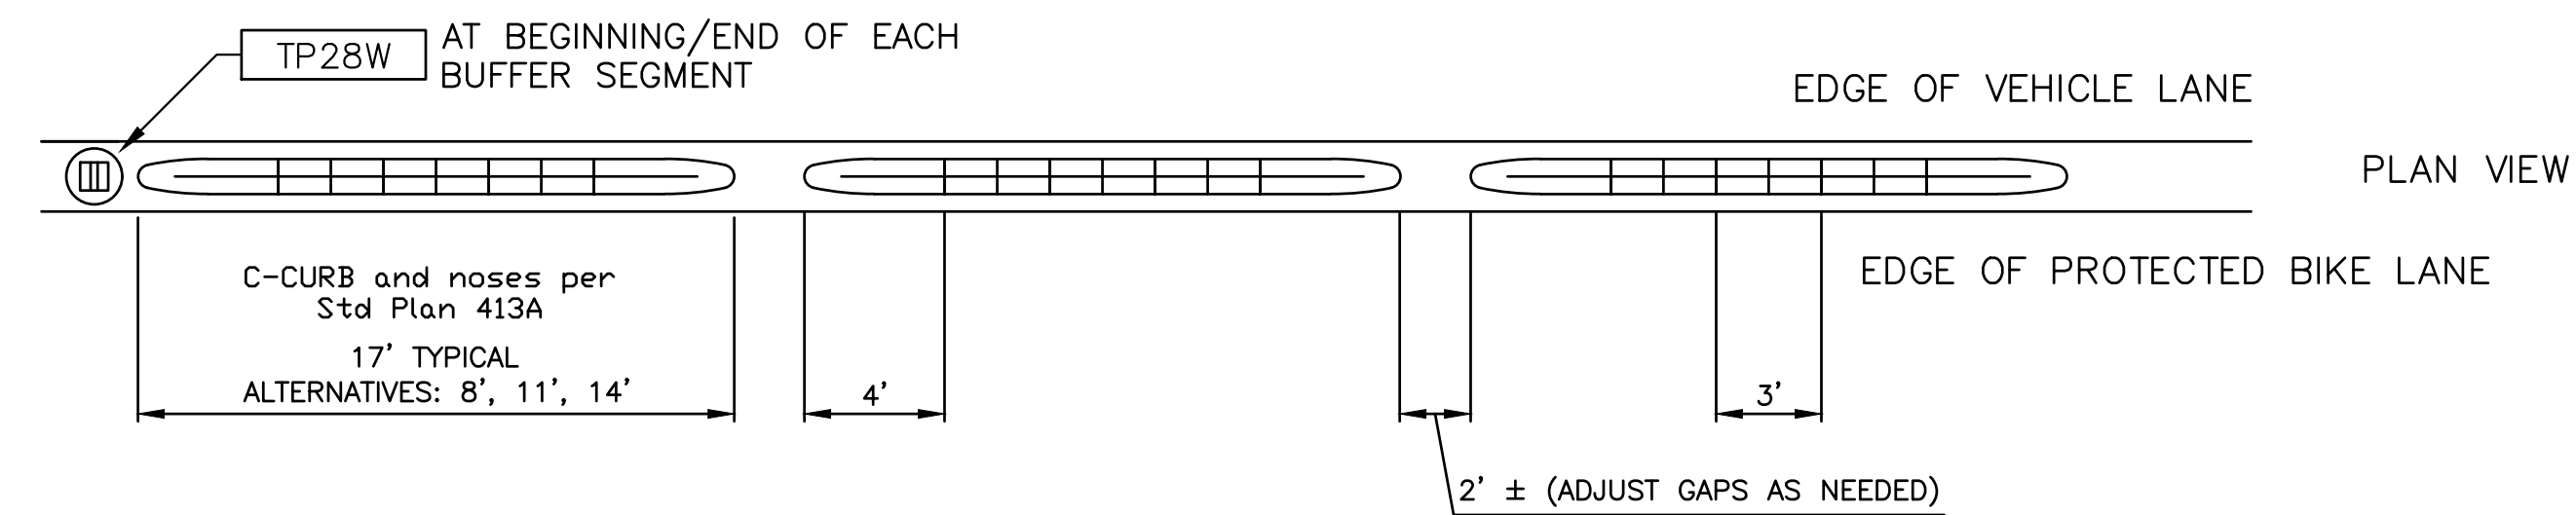

NOTES:

1. PAINT C-CURB WHITE.
2. CENTER IN BUFFER FOR WIDTHS UP TO 3'. WHEN BUFFER WIDTH IS GREATER THAN 3', PLACE 1' FROM EDGE OF VEHICLE LANE.

SDOT-TRANSPORTATION OPERATIONS CONCURRENCE PRIOR TO CONSTRUCTION		
ROUTING	DATE	INITIAL

INSTALL
REMOVE
RELOCATE
RETAIN

90% DESIGN – NOT FOR CONSTRUCTION

DT01

APPROVED FOR ADVERTISING NANCY LOCKE DEPARTMENT OF FINANCE & ADMINISTRATIVE SERVICES SEATTLE, WASHINGTON 20	INITIALS AND DATE	
	DESIGNED	REVIEWED:
	CHECKED	DES. CONST. SDOT PROJ. MGR.
	DRAWN	RECEIVED
	CHECKED	REVISED AS BUILT
BY: CITY PURCHASING & CONTRACTING SERVICES DIRECTOR	ALL WORK SHALL BE DONE IN ACCORDANCE WITH THE CITY OF SEATTLE STANDARD PLANS AND SPECIFICATIONS AND OTHER DOCUMENTS CALLED FOR IN SECTION 0-02.3 OF THE PROJECT MANUAL.	



City of Seattle

Seattle Department of Transportation

ORDINANCE NO.

APPROVED.

FUND:

INSPECTOR'S BOOK.


SCALE:

VISION ZERO GREEN LAKE LOOP SEGMENTS 2 AND 3

JOB NO.	PC
	R/W
	CO
VAULT PLAN NO.	
SHEET 2 OF 20	

C:\Users\galloa\OneDrive - City of Seattle\2_PostGIS\2022 Work Plan\Projects\N - Green Lake Outer Loop segments 2 and 3 - Vision Zero\Design\ - CAD\VP-MP.dwg
Aug-11-22 12:14pm

VAULT	SERIAL NO.	DATE	MARK	REVISIONS	
				NATURE	MADE CHKD REVD

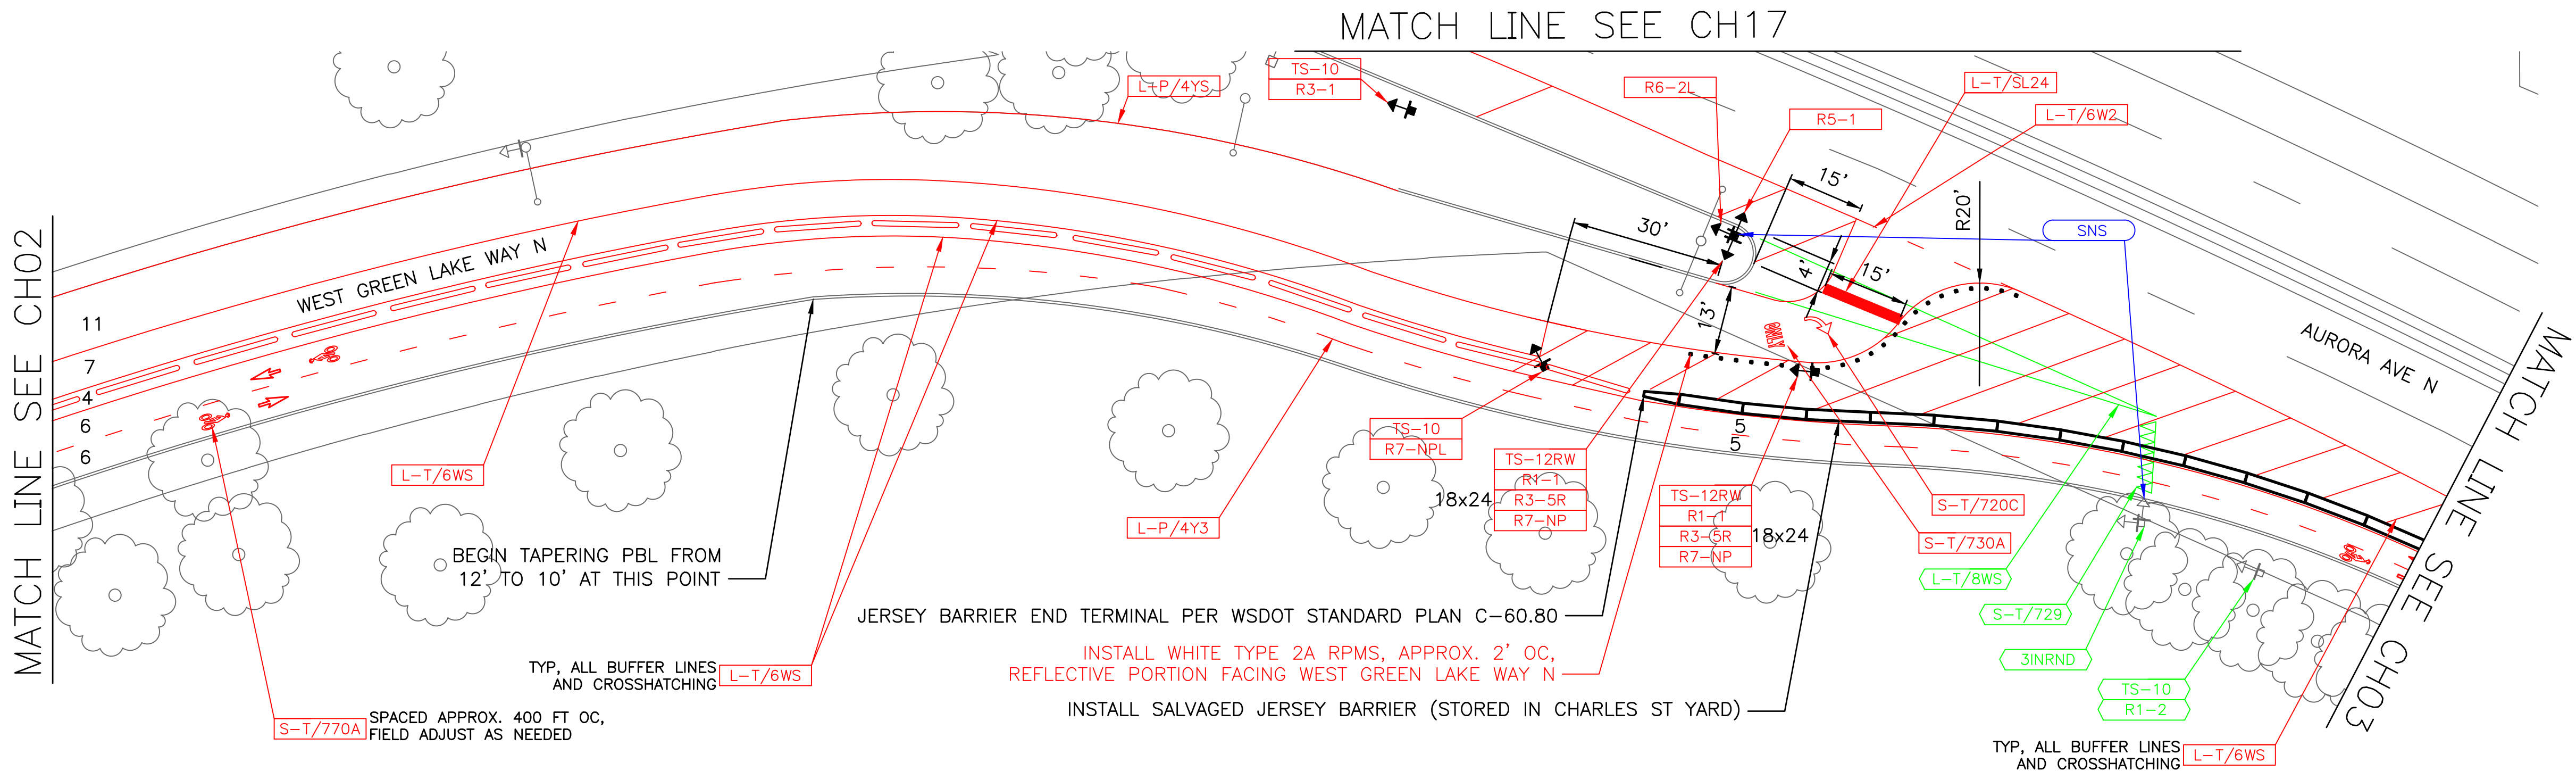


CHANNELIZATION LEGEND

L-T/6WS	6" SOLID WHITE LINE
L-T/6W2	6" DASHED WHITE LINE (2'/4')
L-T/SL16	16" STOP BAR
L-P/4YS	4" SOLID YELLOW LINE
L-P/4Y3	4" DASHED YELLOW LINE (3'/6')
S-T/720C	RIGHT TURN ARROW
S-T/730A	ONLY LEGEND
S-T/770A	BIKE LANE LEGEND

SIGN LEGEND

R1-1	STOP
R1-2	YIELD
R3-1	[NO RIGHT TURN]
R3-5R	[RIGHT TURN] ONLY
R5-1	DO NOT ENTER
R6-2L	ONE WAY [LEFT]
R7-NP	[NO PARKING]
R7-NPL	[NO PARKING LEFT]
TS-	TELESPAR POST
10	10'
12	12'
RW	RED/WHITE SLEEVE

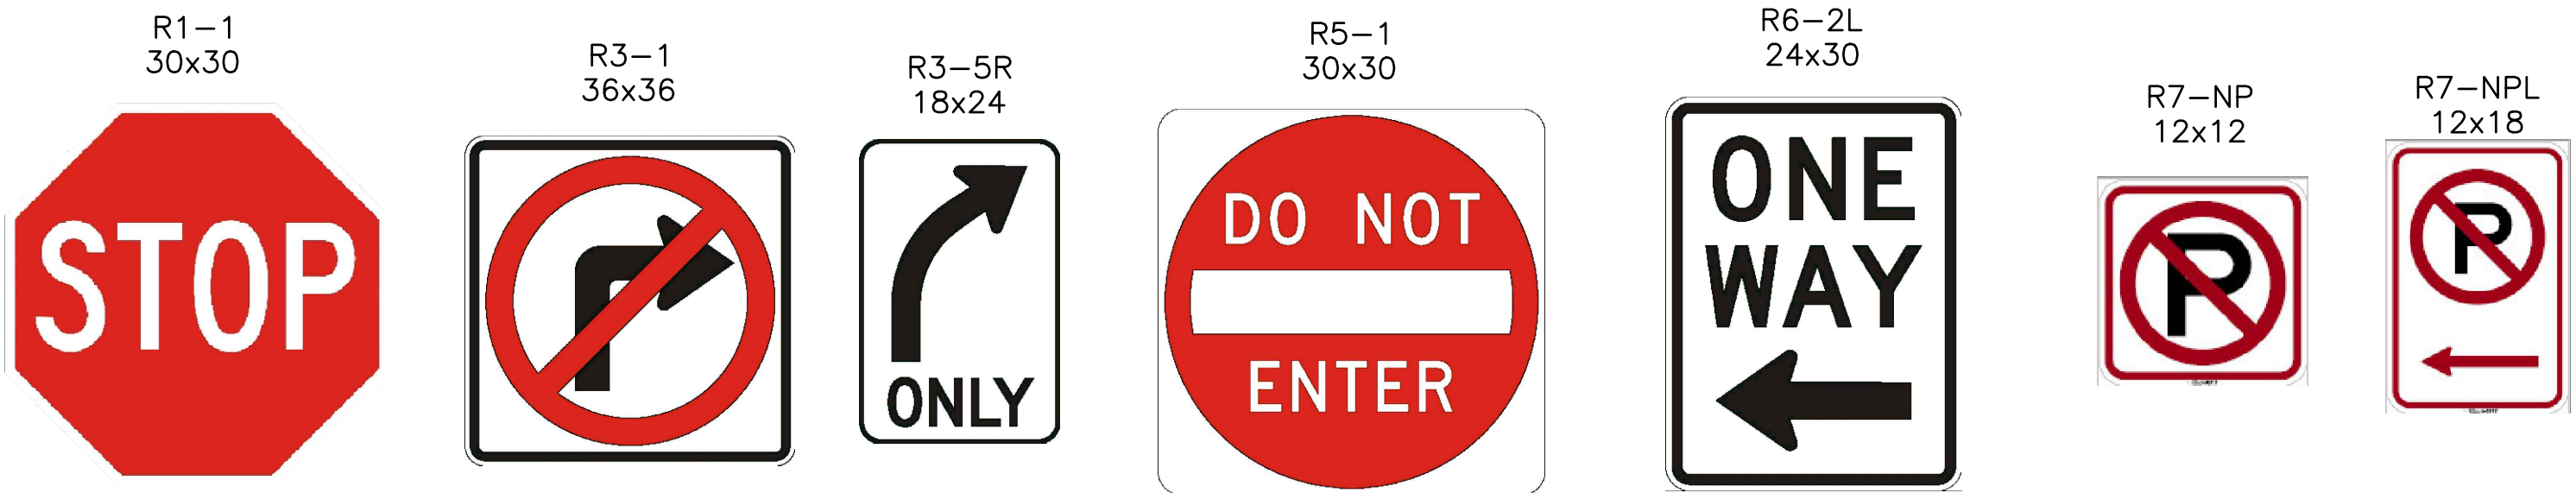

20 10 0 20 40
SCALE IN FEET

SDOT-TRANSPORTATION OPERATIONS CONCURRENCE PRIOR TO CONSTRUCTION		
ROUTING	DATE	INITIAL

INSTALL
REMOVE
RELOCATE
RETAIN


90% DESIGN – NOT FOR CONSTRUCTION

CH02

APPROVED FOR ADVERTISING NANCY LOCKE DEPARTMENT OF FINANCE & ADMINISTRATIVE SERVICES SEATTLE, WASHINGTON 20	INITIALS AND DATE		INITIALS AND DATE	
	DESIGNED	REVIEWED:	DES.	CONST.
BY: CITY PURCHASING & CONTRACTING SERVICES DIRECTOR	CHECKED	SDOT	PROJ. MGR.	
	DRAWN	RECEIVED		
	CHECKED	REVISED AS BUILT		
	ALL WORK SHALL BE DONE IN ACCORDANCE WITH THE CITY OF SEATTLE STANDARD PLANS AND SPECIFICATIONS AND OTHER DOCUMENTS CALLED FOR IN SECTION 0-02.3 OF THE PROJECT MANUAL.			

 City of Seattle Seattle Department of Transportation	ORDINANCE NO.	APPROVED
	FUND:	
	SCALE:	INSPECTOR'S BOOK

VISION ZERO GREEN LAKE LOOP SEGMENTS 2 AND 3	
JOB NO.	PC R/W CO
VAULT PLAN NO.	
SHEET 4 OF 20	

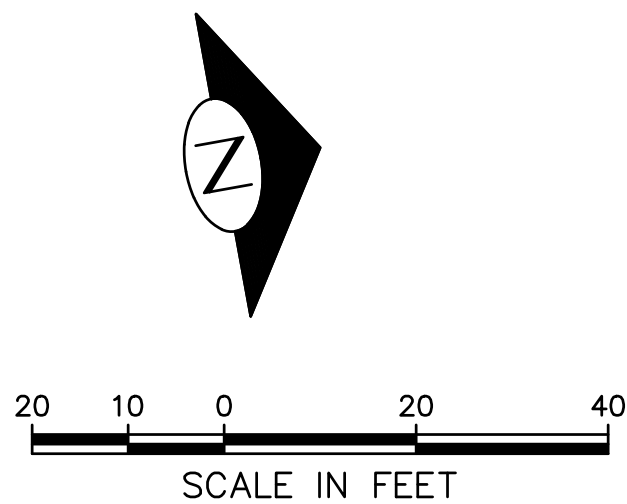

SDOT-TRANSPORTATION OPERATIONS CONCURRENCE PRIOR TO CONSTRUCTION		
ROUTING	DATE	INITIAL

INSTALL
REMOVE
RELOCATE
RETAIN

L-T/6WS	6" SOLID WHITE LINE
L-P/4Y3	4" DASHED YELLOW LINE (3'/6')
S-T/770A	BIKE LANE LEGEND

R7-NP [NO PARKING]

90% DESIGN – NOT FOR CONSTRUCTION

CH03

APPROVED FOR ADVERTISING NANCY LOCKE DEPARTMENT OF FINANCE & ADMINISTRATIVE SERVICES SEATTLE, WASHINGTON 20	INITIALS AND DATE		INITIALS AND DATE	
	DESIGNED		REVIEWED:	
	CHECKED		DES.	CONST.
			SDOT	PROJ. MGR.
	DRAWN		RECEIVED	
	CHECKED		REVISED AS BUILT	
BY:	ALL WORK SHALL BE DONE IN ACCORDANCE WITH THE CITY OF SEATTLE STANDARD PLANS AND SPECIFICATIONS AND OTHER DOCUMENTS CALLED FOR IN SECTION 0-02.3 OF THE PROJECT MANUAL.			
CITY PURCHASING & CONTRACTING SERVICES DIRECTOR				



City of Seattle

Seattle Department of Transportation

ORDINANCE NO. APPROVED.

FUND:


SCALE: INSPECTOR'S BOOK

VISION ZERO GREEN LAKE LOOP SEGMENTS 2 AND 3

JOB NO.	PC
	R/W
	CO
VAULT PLAN NO.	
SHEET 5 OF 20	

C:\Users\galloa\OneDrive - City of Seattle\2_PostPIS\2022 Work Plan\Projects\N - Green Lake Outer Loop segments 2 and 3 - Vision Zero\Design\ - CAD\N-MP.dwg
Aug-11-22 12:14pm

VAULT SERIAL NO.	DATE	MARK	NATURE	REVISIONS	MADE	CHKD	REV'D

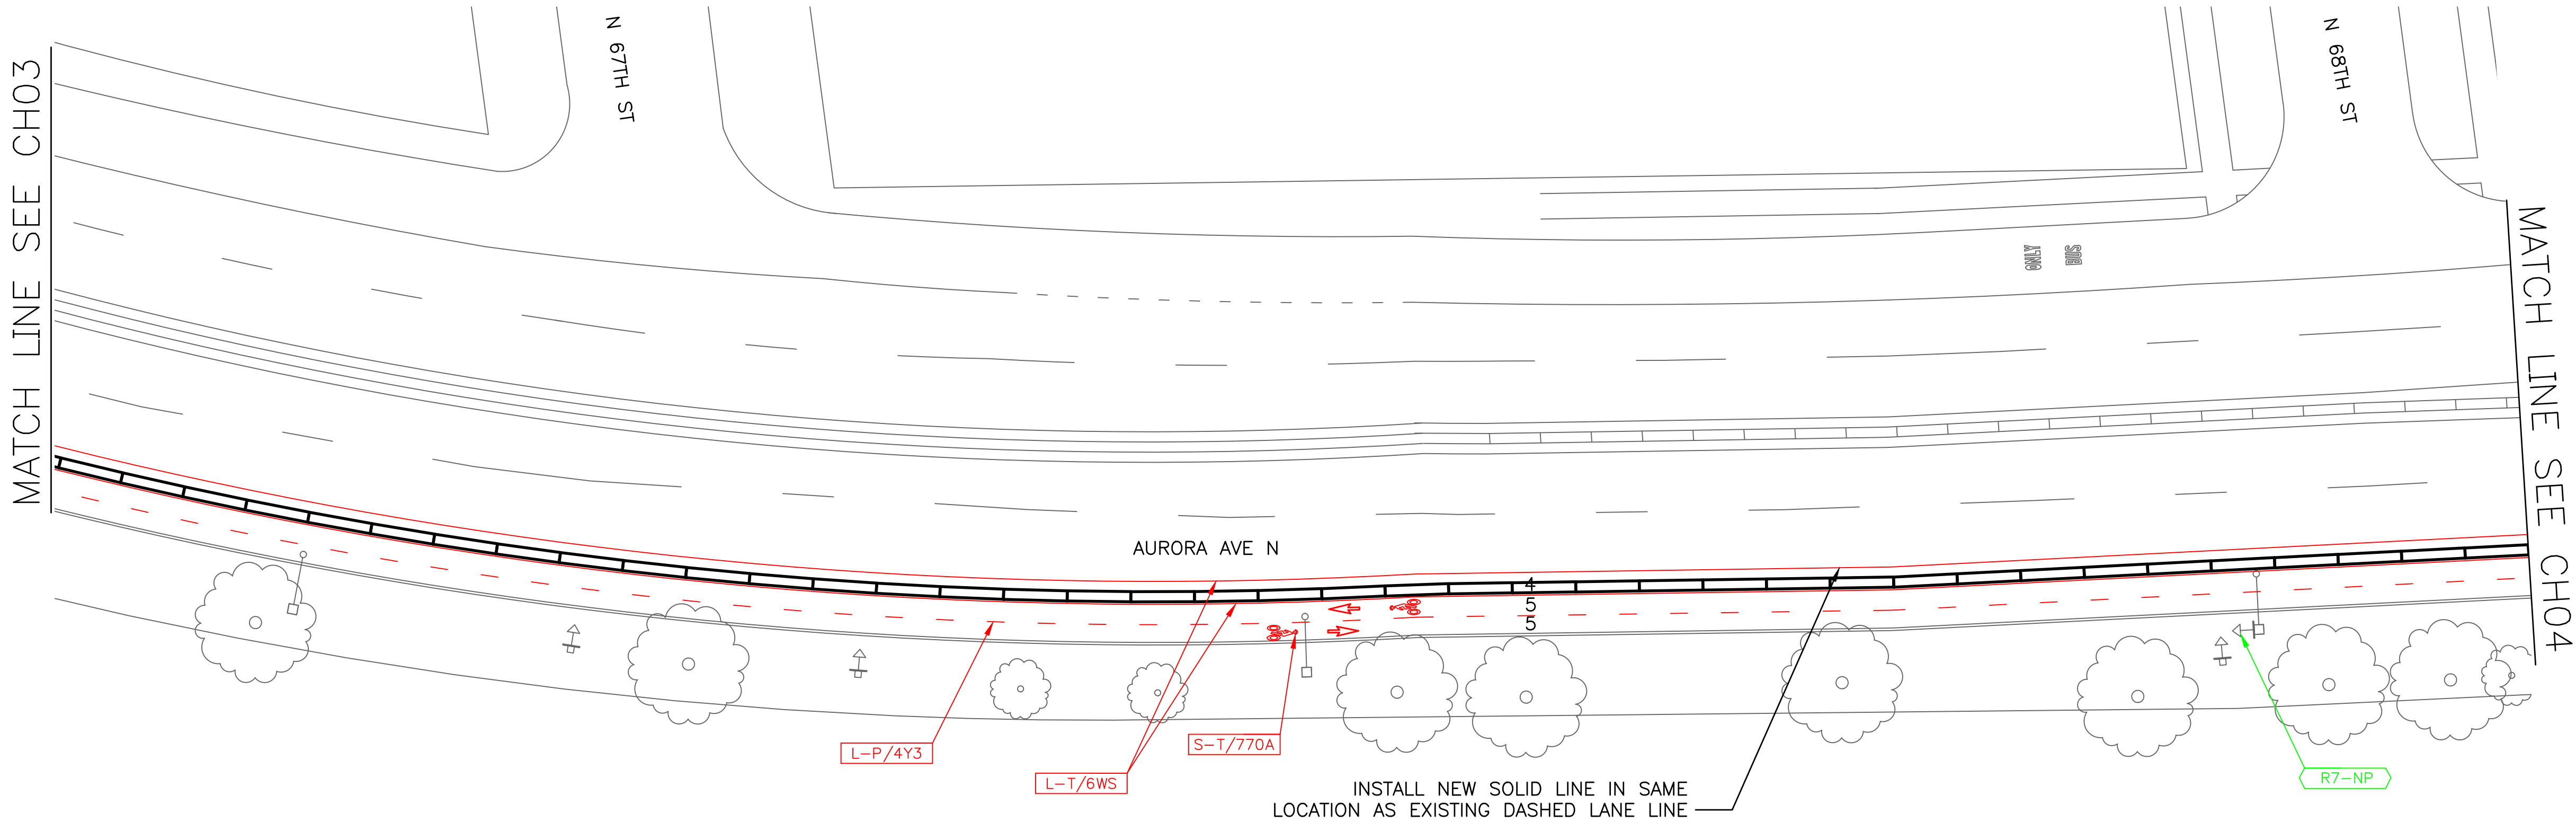

CHANNELIZATION LEGEND

- L-T/6WS 6" SOLID WHITE LINE
- L-P/4Y3 4" DASHED YELLOW LINE (3'/6')
- S-T/770A BIKE LANE LEGEND

SIGN LEGEND

- R7-NP [NO PARKING]



SDOT-TRANSPORTATION OPERATIONS CONCURRENCE PRIOR TO CONSTRUCTION		
ROUTING	DATE	INITIAL

- INSTALL
- REMOVE
- RELOCATE
- RETAIN


90% DESIGN – NOT FOR CONSTRUCTION

CH04

APPROVED FOR ADVERTISING NANCY LOCKE DEPARTMENT OF FINANCE & ADMINISTRATIVE SERVICES SEATTLE, WASHINGTON 20 BY: CITY PURCHASING & CONTRACTING SERVICES DIRECTOR	INITIALS AND DATE		INITIALS AND DATE	
	DESIGNED	REVIEWED:	DES.	CONST.
	CHECKED	SDOT	SDOT	PROJ. MGR.
	DRAWN	RECEIVED	RECEIVED	RECEIVED
	CHECKED	REVISED AS BUILT		
ALL WORK SHALL BE DONE IN ACCORDANCE WITH THE CITY OF SEATTLE STANDARD PLANS AND SPECIFICATIONS AND OTHER DOCUMENTS CALLED FOR IN SECTION 0-02.3 OF THE PROJECT MANUAL.				

City of Seattle Seattle Department of Transportation	
ORDINANCE NO.	APPROVED
FUND:	INSPECTOR'S BOOK
SCALE:	

VISION ZERO GREEN LAKE LOOP SEGMENTS 2 AND 3	
JOB NO.	PC
R/W	R/W
CO	CO
VAULT PLAN NO.	
SHEET 6	OF 20

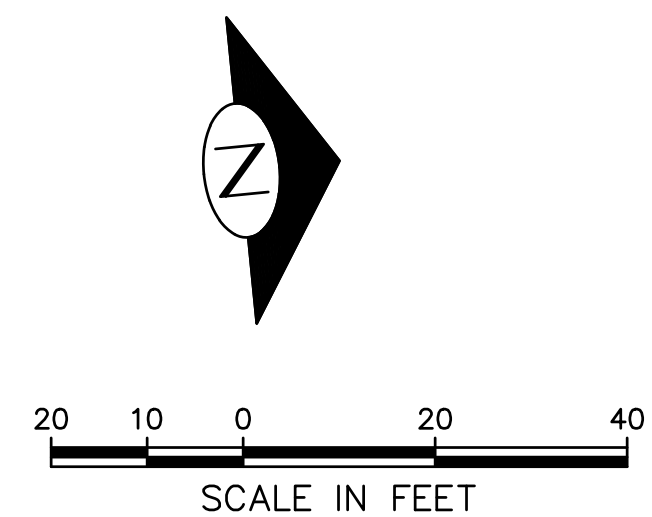

SDOT-TRANSPORTATION OPERATIONS CONCURRENCE PRIOR TO CONSTRUCTION		
ROUTING	DATE	INITIAL

INSTALL
REMOVE
RELOCATE
RETAIN

L-P/4YS	4" SOLID YELLOW LINE
L-P/4Y3	4" DASHED YELLOW LINE (3'/6')
L-T/6WS	6" SOLID WHITE LINE
L-T/SL24	24" STOP BAR
S-T/729A	YIELD LINE TRIANGLES (18")
S-T/730C	SLOW LEGEND
S-T/770A	BIKE LANE LEGEND

R7-NP [NO PARKING]
R9-6 [BIKE] YIELD TO PEDS
TS- TELESPAR POST
10 10'



90% DESIGN – NOT FOR CONSTRUCTION

CH05

APPROVED FOR ADVERTISING NANCY LOCKE DEPARTMENT OF FINANCE & ADMINISTRATIVE SERVICES SEATTLE, WASHINGTON 20	INITIALS AND DATE		INITIALS AND DATE	
	DESIGNED		REVIEWED:	
	CHECKED		DES.	CONST.
			SDOT	PROJ. MGR.
	DRAWN		RECEIVED	
	CHECKED		REVISED AS BUILT	
BY: CITY PURCHASING & CONTRACTING SERVICES DIRECTOR	ALL WORK SHALL BE DONE IN ACCORDANCE WITH THE CITY OF SEATTLE STANDARD PLANS AND SPECIFICATIONS AND OTHER DOCUMENTS CALLED FOR IN SECTION 0-02.3 OF THE PROJECT MANUAL.			



City of Seattle

Seattle Department of Transportation

ORDINANCE NO. APPROVED.

FUND:


SCALE: INSPECTOR'S BOOK

VISION ZERO GREEN LAKE LOOP SEGMENTS 2 AND 3

JOB NO.	PC
	R/W
	CO
VAULT PLAN NO.	
SHEET 7 OF 20	

C:\Users\galloa\OneDrive - City of Seattle\2_PostPS\2022 Work Plan\Projects\N - Green Lake Outer Loop segments 2 and 3 - Vision Zero\Design\ - CAD\N-MP.dwg
Aug-11-22 12:15pm

VAULT SERIAL NO.	DATE	MARK	NATURE	REVISIONS	MADE	CHKD	REV'D

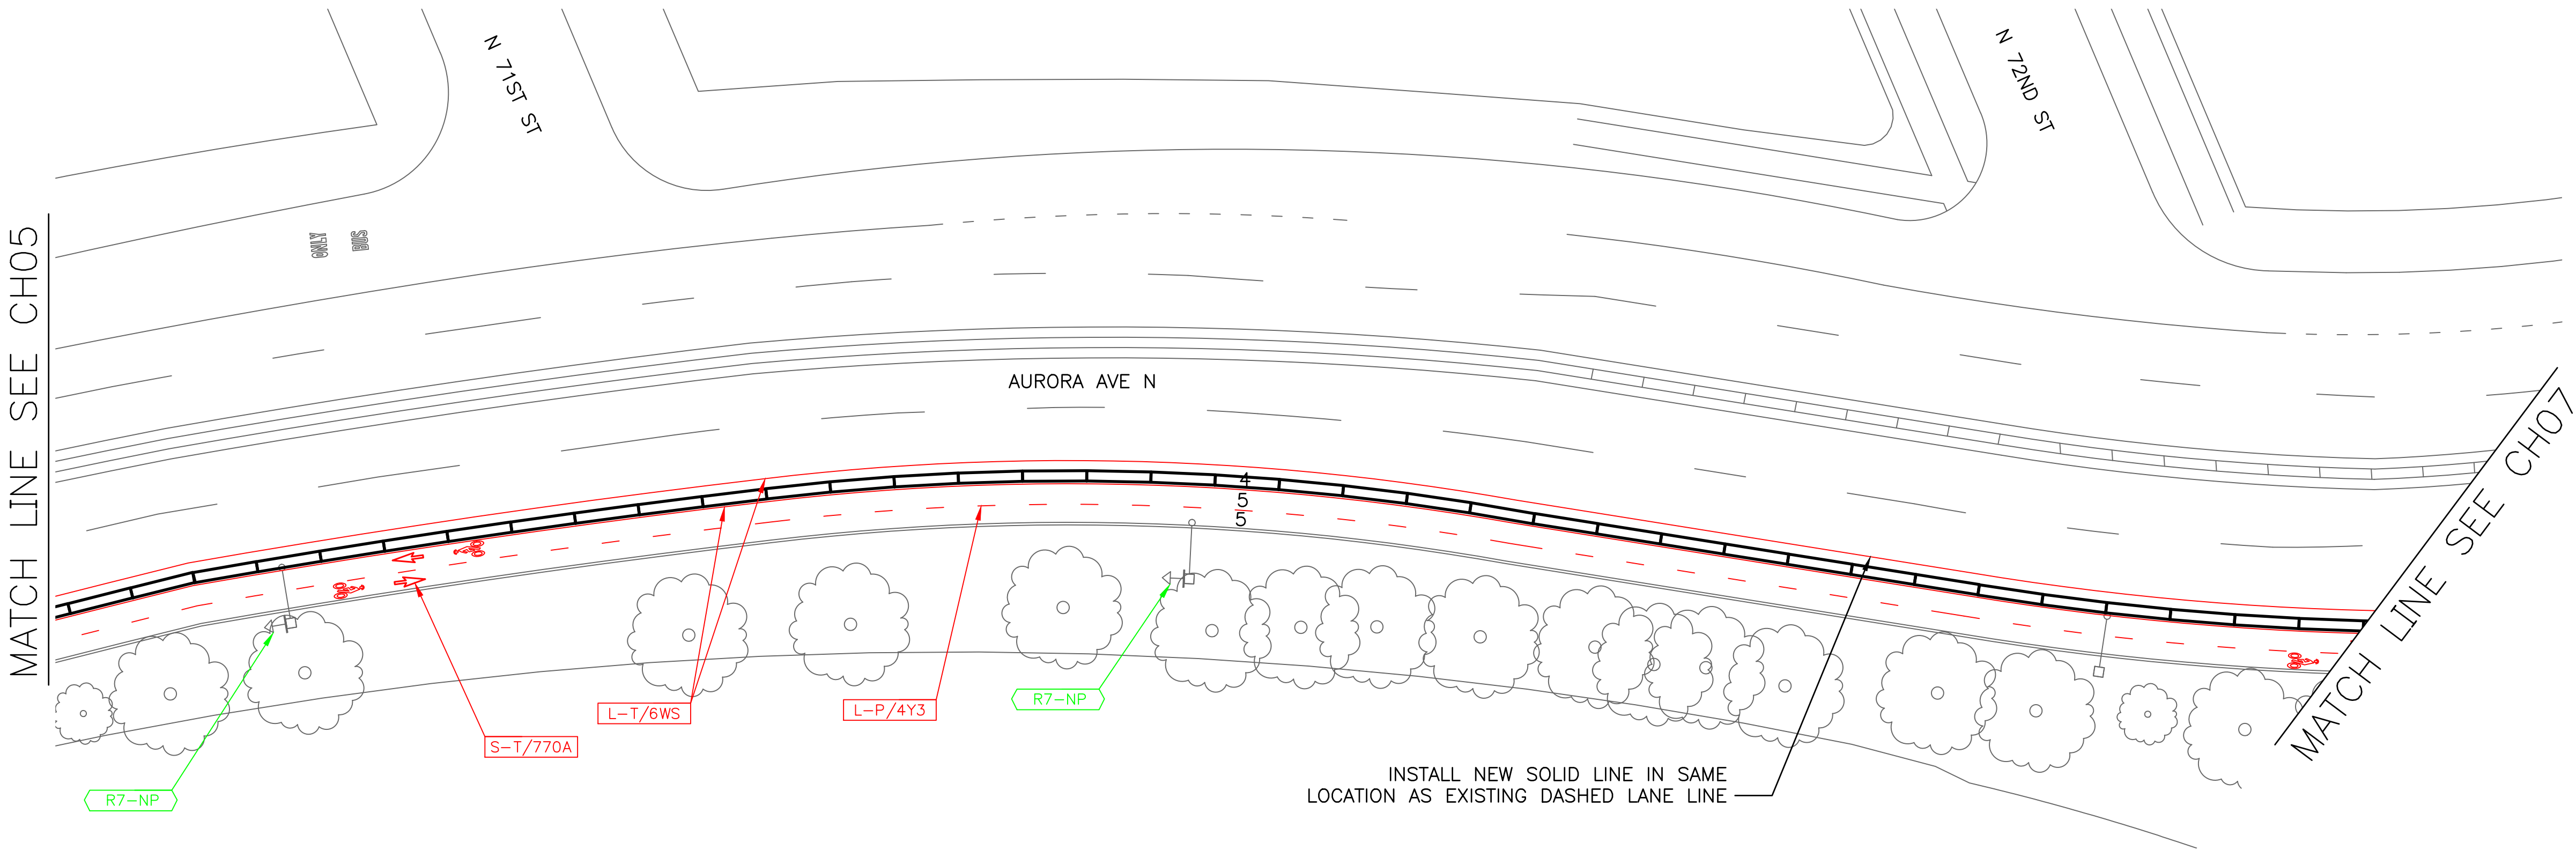


CHANNELIZATION LEGEND

- L-T/6WS 6" SOLID WHITE LINE
- L-P/4Y3 4" DASHED YELLOW LINE (3'/6')
- S-T/770A BIKE LANE LEGEND

SIGN LEGEND

- R7-NP [NO PARKING]

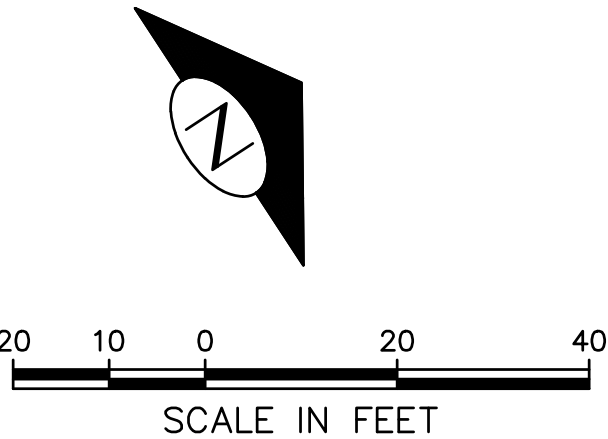

SDOT-TRANSPORTATION OPERATIONS CONCURRENCE PRIOR TO CONSTRUCTION		
ROUTING	DATE	INITIAL

INSTALL

REMOVE

RELOCATE

RETAIN

90% DESIGN – NOT FOR CONSTRUCTION

CH06

APPROVED FOR ADVERTISING NANCY LOCKE DEPARTMENT OF FINANCE & ADMINISTRATIVE SERVICES SEATTLE, WASHINGTON 20 BY: CITY PURCHASING & CONTRACTING SERVICES DIRECTOR	INITIALS AND DATE		INITIALS AND DATE	
	DESIGNED	REVIEWED:	DES.	CONST.
	CHECKED	SDOT	SDOT	PROJ. MGR.
	DRAWN	RECEIVED	RECEIVED	RECEIVED
	CHECKED	REVISED AS BUILT	ALL WORK SHALL BE DONE IN ACCORDANCE WITH THE CITY OF SEATTLE STANDARD PLANS AND SPECIFICATIONS AND OTHER DOCUMENTS CALLED FOR IN SECTION 0-02.3 OF THE PROJECT MANUAL.	

City of Seattle
Seattle Department of Transportation

ORDINANCE NO. APPROVED

FUND:


SCALE: INSPECTOR'S BOOK

VISION ZERO
GREEN LAKE LOOP
SEGMENTS 2 AND 3

JOB NO.	PC
R/W	
CO	
VAULT PLAN NO.	
SHEET 8 OF 20	




JOB NO.	PC
	R/W
	CO
VAULT PLAN NO.	
SHEET 9 OF 20	

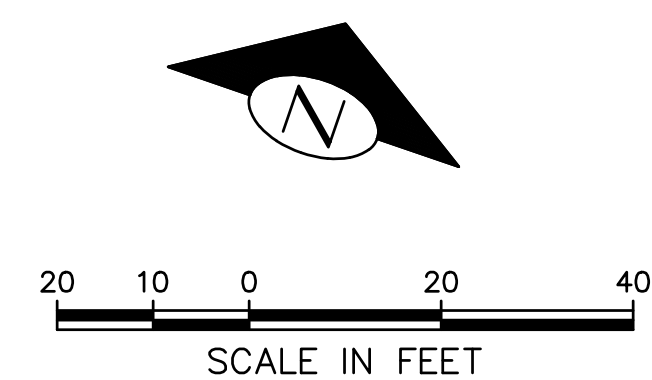

L-T/4WS	4" SOLID WHITE LINE
L-T/6WS	6" SOLID WHITE LINE
L-T/8WS	8" SOLID WHITE LINE
L-T/SL16	16" STOP BAR
L-P/4YB	4" DASHED YELLOW LINE (10'/20')
S-T/720A	LEFT TURN ARROW
S-T/720B	THROUGH ARROW
S-T/720C	RIGHT TURN ARROW
S-T/730A	ONLY LEGEND
S-T/770A	BIKE LANE LEGEND

R1-1	STOP
R3-2	[NO LEFT TURN]
R3-5L	[LEFT TURN] ONLY
R3-5R	[RIGHT TURN] ONLY
R5-1	DO NOT ENTER
R6-2L	ONE WAY [LEFT]
R6-2R	ONE WAY [RIGHT]
R7-NP	[NO PARKING]
R7-NPL	[NO PARKING LEFT]
R7-NPR	[NO PARKING RIGHT]
R7-W/30	[NO PARKING] WITHIN 30 FEET
SNS	STREET NAME SIGNS
TS-	TELESPAR POST
5	5'
10	10'
RW	RED/WHITE SLEEVE

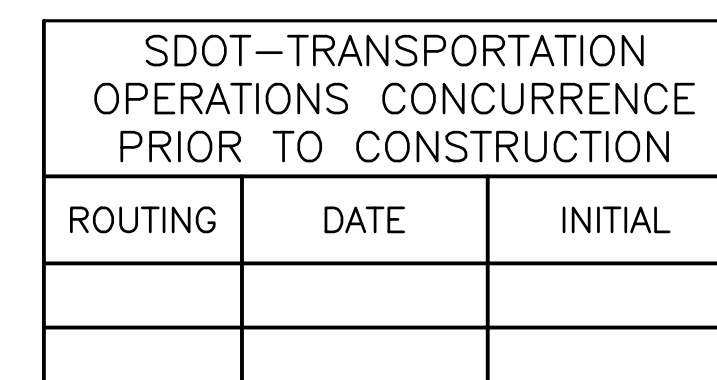

90% DESIGN – NOT FOR CONSTRUCTION

CH08




City of Seattle
***Seattle Department
of Transportation***

ORDINANCE NO. APPROVED.

FUND:


SCALE: INSPECTOR'S BOOK.

JOB NO.	PC
	R/W
	CO
VAULT PLAN NO.	
SHEET 10 OF 20	

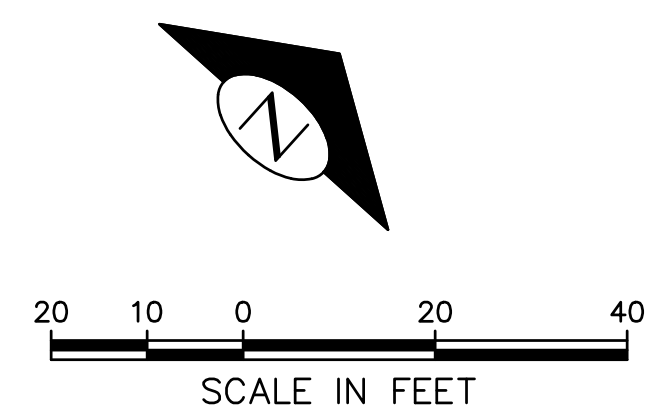

L-T/4WS	4"	SOLID WHITE LINE
L-T/6WS	6"	SOLID WHITE LINE
L-T/8WS	8"	SOLID WHITE LINE
L-P/4YS	4"	SOLID YELLOW LINE
L-P/4YB	4"	DASHED YELLOW LINE (10'/20')
L-P/4Y3	4"	DASHED YELLOW LINE (3'/6')
S-T/770A		BIKE LANE LEGEND

R7-NP	[NO PARKING]
R7-NPR	[NO PARKING RIGHT]
W11-2	[PEDESTRIAN]
W16-7PL	[DOWN/LEFT ARROW]
W16-7PR	[DOWN/RIGHT ARROW]
W16-9	AHEAD
TS-	TELESPAR POST
5	5'
10	10'

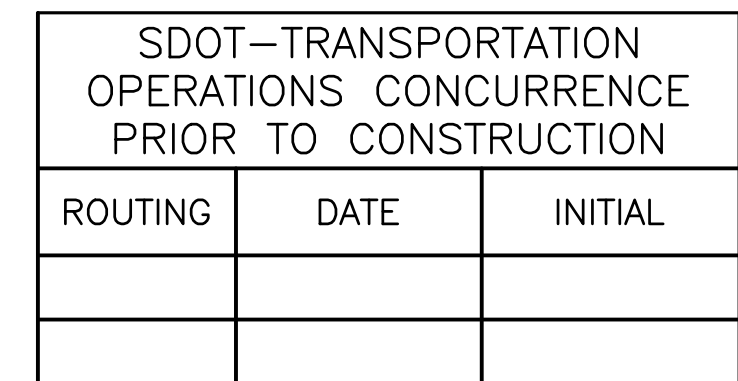

90% DESIGN – NOT FOR CONSTRUCTION

CH09



City of Seattle

Seattle Department of Transportation

ORDINANCE NO.

APPROVED.


FUND:

INSPECTOR'S BOOK.

SCALE:

VISION ZERO GREEN LAKE LOOP SEGMENTS 2 AND 3

C:\Users\galloa\OneDrive - City of Seattle\2_PostPS\2022 Work Plan\Projects\N - Green Lake Outer Loop segments 2 and 3 - Vision Zero\Design\ - CAD\VP-WP.dwg
Aug-11-22 12:15pm


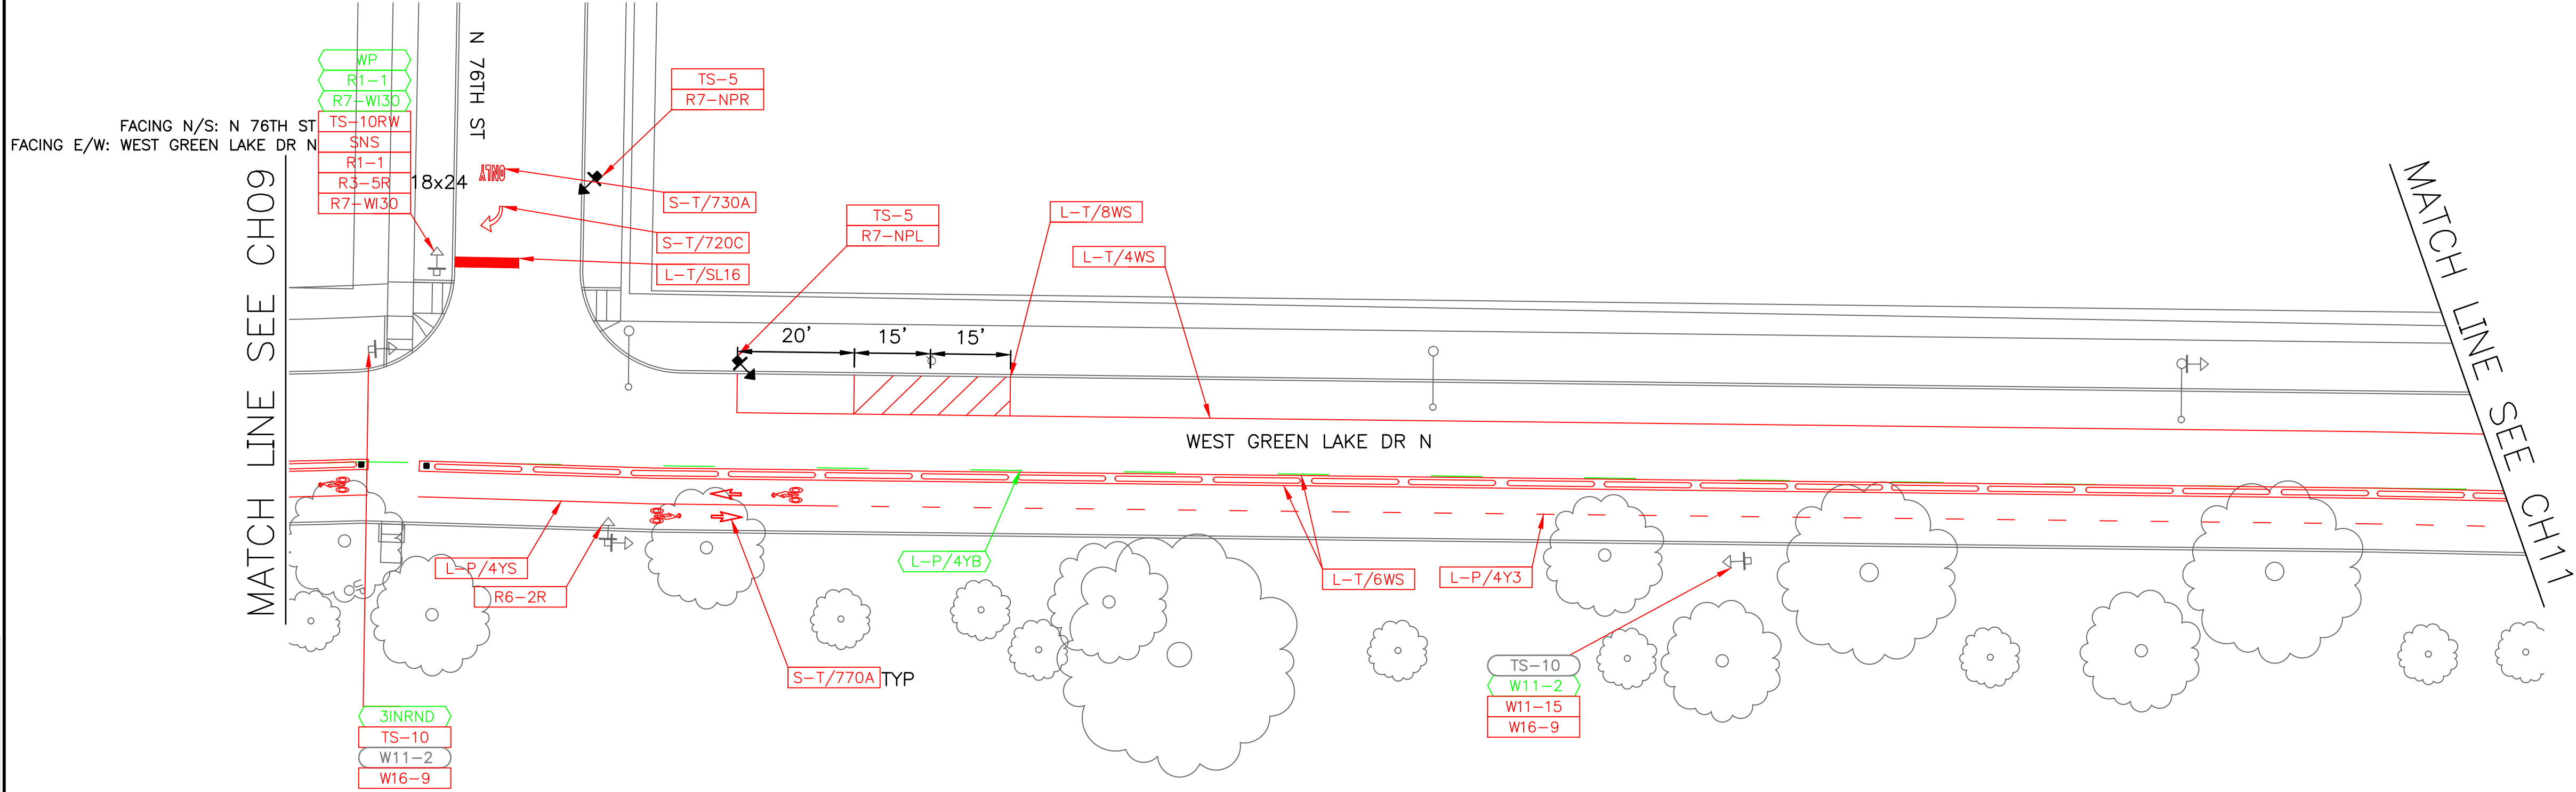


CHANNELIZATION LEGEND

L-T/4WS	4" SOLID WHITE LINE
L-T/6WS	6" SOLID WHITE LINE
L-T/8WS	8" SOLID WHITE LINE
L-T/SL16	16" STOP BAR
L-P/4YS	4" SOLID YELLOW LINE
L-P/4YB	4" DASHED YELLOW LINE (10'/20')
L-P/4Y3	4" DASHED YELLOW LINE (3'/6')
S-T/720C	RIGHT TURN ARROW
S-T/730A	ONLY LEGEND
S-T/770A	BIKE LANE LEGEND

SIGN LEGEND

R1-1	STOP
R3-5R	[RIGHT TURN] ONLY
R7-NPL	[NO PARKING LEFT]
R7-NPR	[NO PARKING RIGHT]
R7-WI30	[NO PARKING] WITHIN 30 FEET
W11-2	[PEDESTRIAN]
W16-9	AHEAD
SNS	STREET NAME SIGNS
TS-	TELESPAR POST
5	5'
10	10'
12	12'
RW	RED/WHITE SLEEVE
3INRND	ROUND METAL POST
WP	WOOD POST

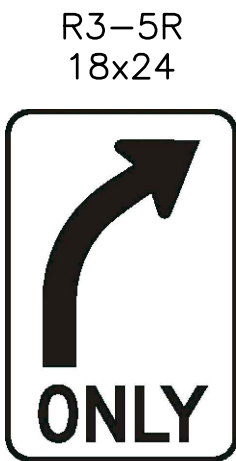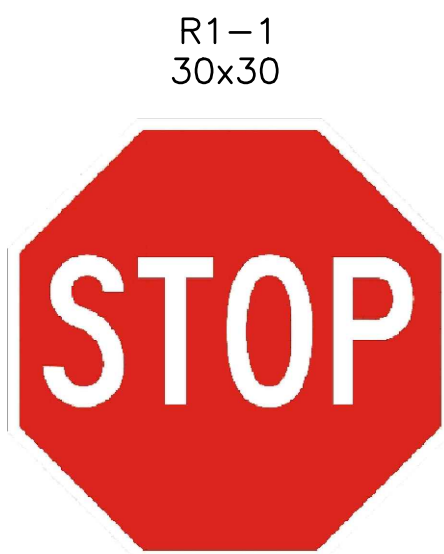

SDOT-TRANSPORTATION OPERATIONS CONCURRENCE PRIOR TO CONSTRUCTION		
ROUTING	DATE	INITIAL

INSTALL
REMOVE
RELOCATE
RETAIN

90% DESIGN – NOT FOR CONSTRUCTION

APPROVED FOR ADVERTISING
NANCY LOCKE
DEPARTMENT OF FINANCE & ADMINISTRATIVE SERVICES
SEATTLE, WASHINGTON 20

BY:
CITY PURCHASING & CONTRACTING SERVICES DIRECTOR

INITIALS AND DATE		INITIALS AND DATE	
DESIGNED		REVIEWED: DES. CONST.	
CHECKED		SDOT PROJ. MGR.	
DRAWN		RECEIVED	
CHECKED		REVISED AS BUILT	
ALL WORK SHALL BE DONE IN ACCORDANCE WITH THE CITY OF SEATTLE STANDARD PLANS AND SPECIFICATIONS AND OTHER DOCUMENTS CALLED FOR IN SECTION 0-02.3 OF THE PROJECT MANUAL.			

City of Seattle
Seattle Department of Transportation

ORDINANCE NO. APPROVED

FUND:


SCALE: INSPECTOR'S BOOK

VISION ZERO
GREEN LAKE LOOP
SEGMENTS 2 AND 3

JOB NO.	PC
	R/W
	CO
VAULT PLAN NO.	
SHEET 12 OF 20	


CH10

- PAINT ALL ISLAND CURBS WHITE AND INSTALL
WHITE TYPE 2A RPMS SIM TO STD PLAN 415

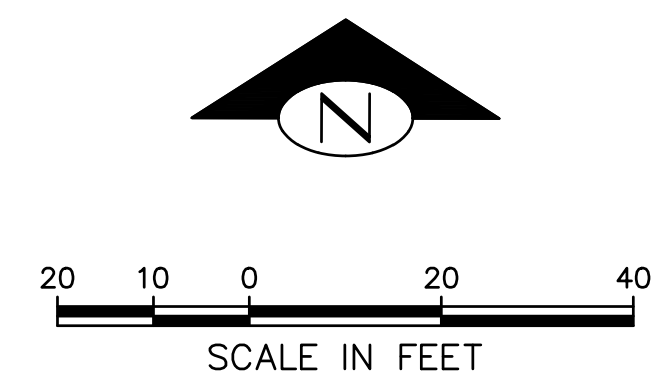

SDOT-TRANSPORTATION OPERATIONS CONCURRENCE PRIOR TO CONSTRUCTION		
ROUTING	DATE	INITIAL

D1-1BT	BATHHOUSE THEATER
M6-1R	[RIGHT ARROW WHITE ON GREEN]
M6-1L	[LEFT ARROW WHITE ON GREEN]
R1-1	STOP
R3-5RC	[RIGHT TURN] ONLY EXCEPT BICYCLES
R6-2L	ONE WAY [LEFT]
R6-2R	ONE WAY [RIGHT]
R7-NP	[NO PARKING]
R7-NPL	[NO PARKING LEFT]
R7-NPR	[NO PARKING RIGHT]
R7-WI30	[NO PARKING] WITHIN 30 FEET
W11-2	[PEDESTRIAN]
W11-15	[PED] [BIKE]
W13-157	RESIDENTIAL STREET
W16-7PL	[DOWN/LEFT ARROW]
W16-7PR	[DOWN/RIGHT ARROW]
SNS	STREET NAME SIGNS
TS-	TELESPAR POST
5	5'
10	10'
RW	RED/WHITE SLEEVE
FG	FLORESCENT YELLOW/GREEN SLEEVE
3INRND	ROUND METAL POLE

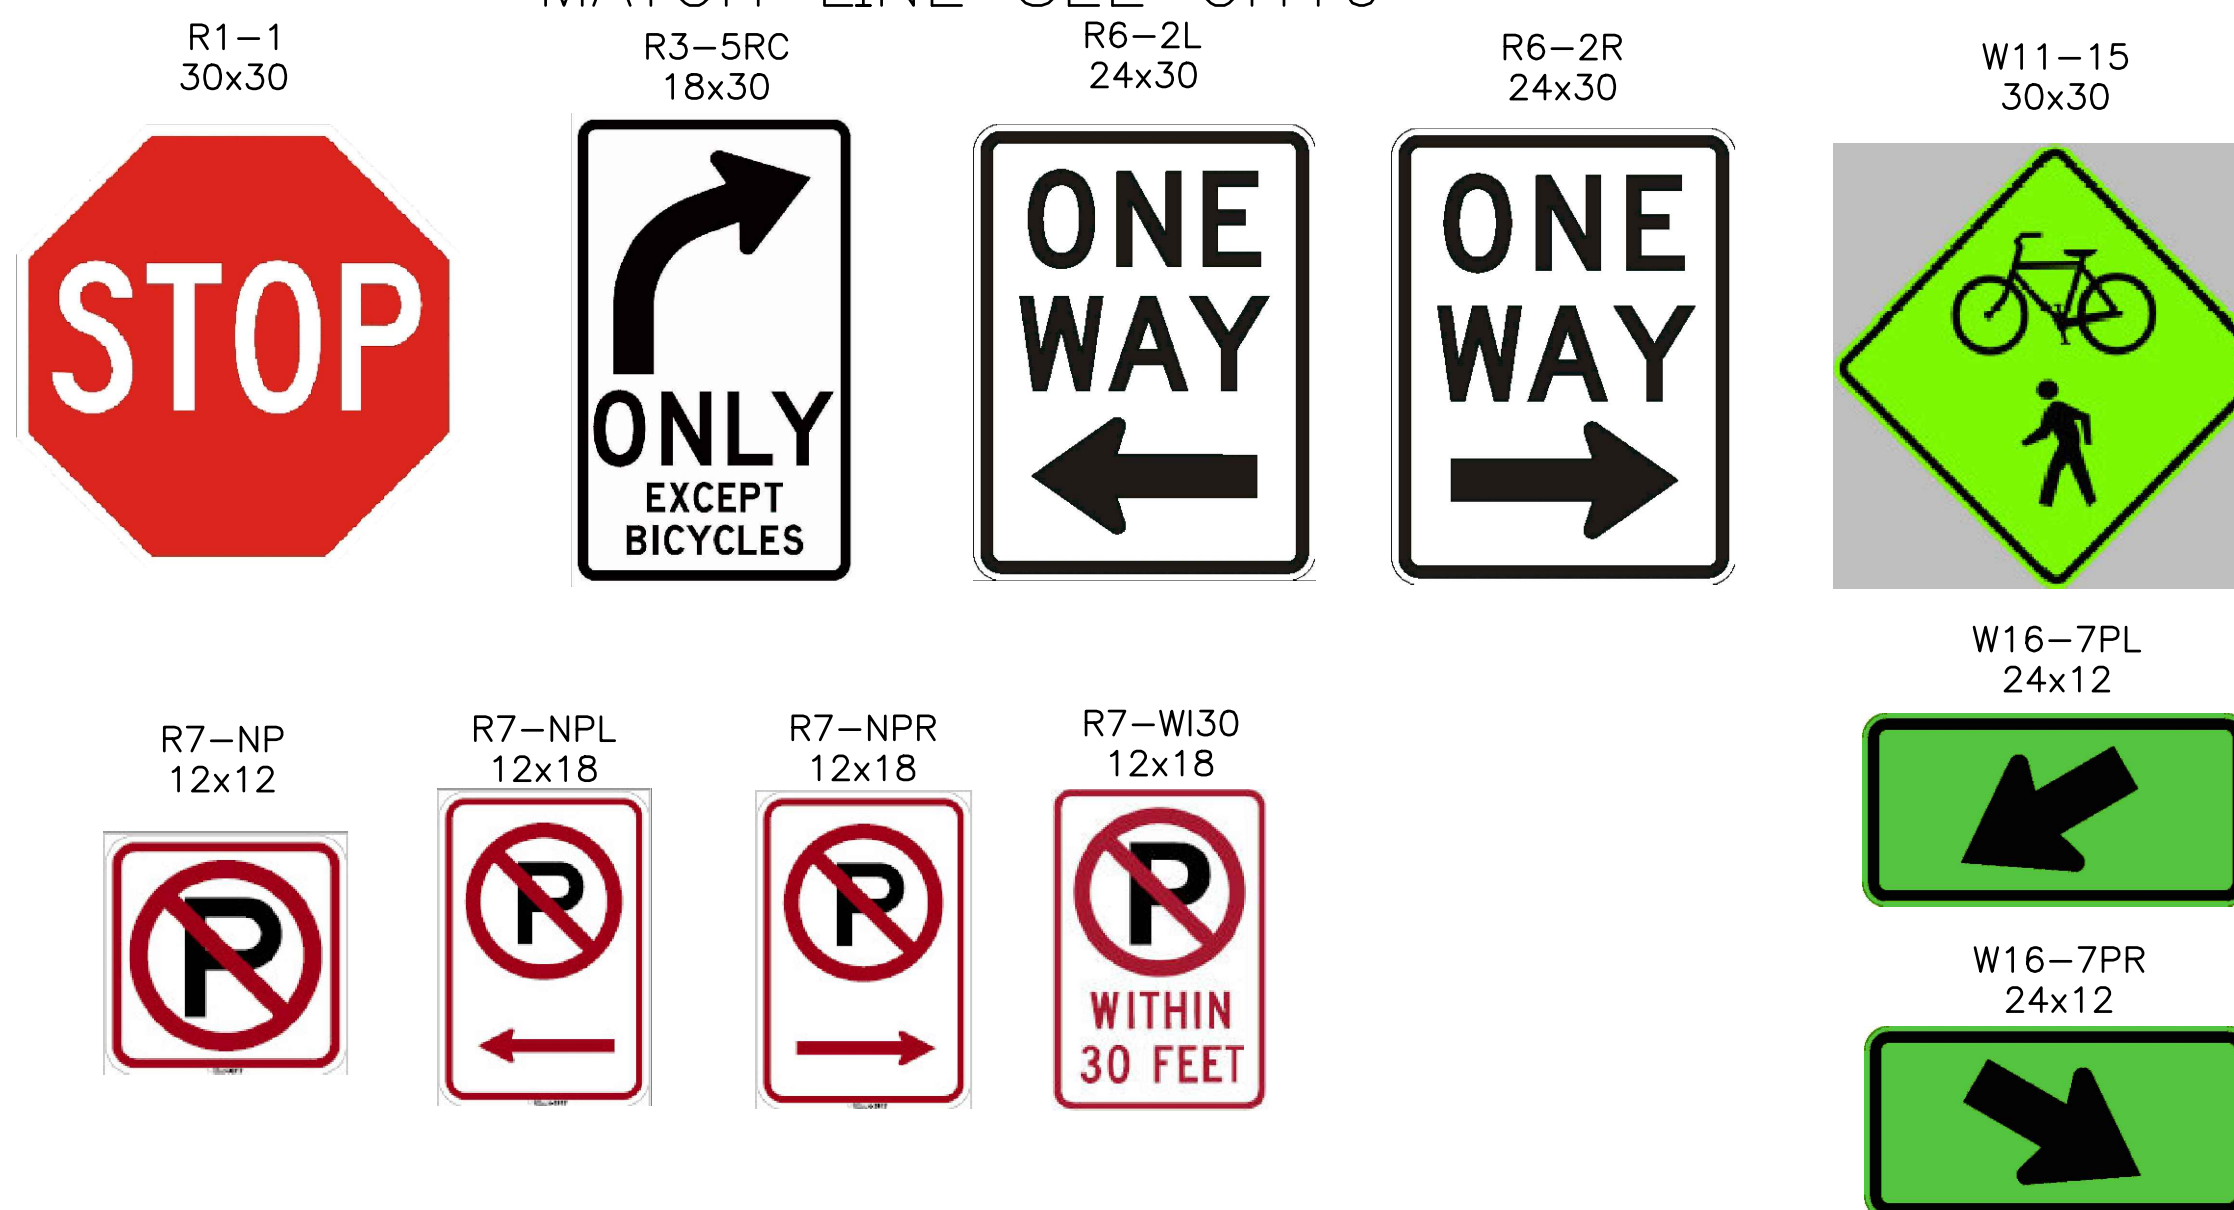


D1-1BT
30x36

Bathhouse Theater

INSTALL
REMOVE
RELOCATE
RETAIN

TOD: PLEASE PROVIDE ACTUAL
MOCKUP IF AVAILABLE, SIGN
CODE, AND SIGN SIZE

JOB NO.	PC
	R/W
	CO
VAULT PLAN NO.	
SHEET 13 OF 20	

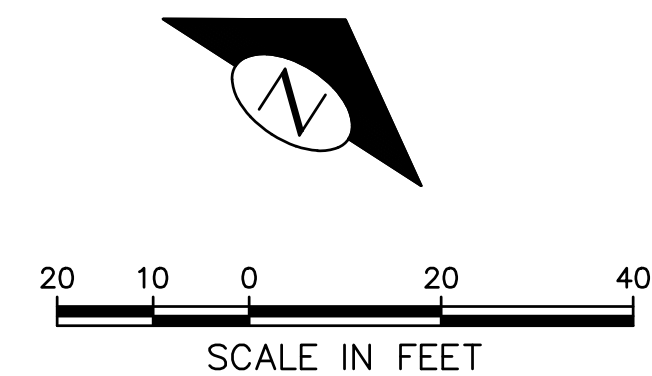

SDOT—TRANSPORTATION OPERATIONS CONCURRENCE PRIOR TO CONSTRUCTION		
ROUTING	DATE	INITIAL

INSTALL
REMOVE
RELOCATE
RETAIN

L-T/4WS	4" SOLID WHITE LINE
L-T/6WS	6" SOLID WHITE LINE
L-T/6W3	6" DASHED WHITE LINE (3'/6')
L-T/4YS	4" SOLID YELLOW LINE
L-T/4YD	4" DOUBLE YELLOW LINE
L-T/4Y2	4" DASHED YELLOW LINE (2'/4')
L-T/SL24	24" STOP BAR
L-P/4YS	4" SOLID YELLOW LINE
L-P/4YD	4" DOUBLE YELLOW LINE
L-P/4Y3	4" DASHED YELLOW LINE (3'/6')
S-T/720A	LEFT TURN ARROW
S-T/729A	YIELD LINE TRIANGLES (18")
S-T/730C	SLOW LEGEND
S-T/770A	BIKE LANE LEGEND
S-T/772	BIKE DETECTOR SYMBOL
S-T/780A	GREEN CROSSBIKE PANEL
TP28W	TUFF POST, 28", WHITE

R7-NPL	[NO PARKING LEFT]
R9-6	[BIKE] YIELD TO PED
W11-15	[PED] [BIKE]
W16-9	AHEAD
TS-	TELESPAR POST
10	10'



90% DESIGN – NOT FOR CONSTRUCTION

CH12

APPROVED FOR ADVERTISING NANCY LOCKE DEPARTMENT OF FINANCE & ADMINISTRATIVE SERVICES SEATTLE, WASHINGTON	INITIALS AND DATE		INITIALS AND DATE	
	DESIGNED		REVIEWED:	
	CHECKED		DES.	CONST.
			SDOT	PROJ. MGR.
	DRAWN		RECEIVED	
	CHECKED		REVISED AS BUILT	
BY: CITY PURCHASING & CONTRACTING SERVICES DIRECTOR	ALL WORK SHALL BE DONE IN ACCORDANCE WITH THE CITY OF SEATTLE STANDARD PLANS AND SPECIFICATIONS AND OTHER DOCUMENTS CALLED FOR IN SECTION 0-02.3 OF THE PROJECT MANUAL.			



City of Seattle

Seattle Department of Transportation

ORDINANCE NO.

APPROVED.


FUND:

INSPECTOR'S BOOK.

VISION ZERO GREEN LAKE LOOP SEGMENTS 2 AND 3

JOB NO.	PC
	R/W
	CO
VAULT PLAN NO.	
SHEET 14 OF 20	

C:\Users\galloa\OneDrive - City of Seattle\2_PostPS\2022 Work Plan\Projects\N - Green Lake Outer Loop segments 2 and 3 - Vision Zero\Design\ - CAD\VP-MP.dwg
Aug-11-22 12:16pm

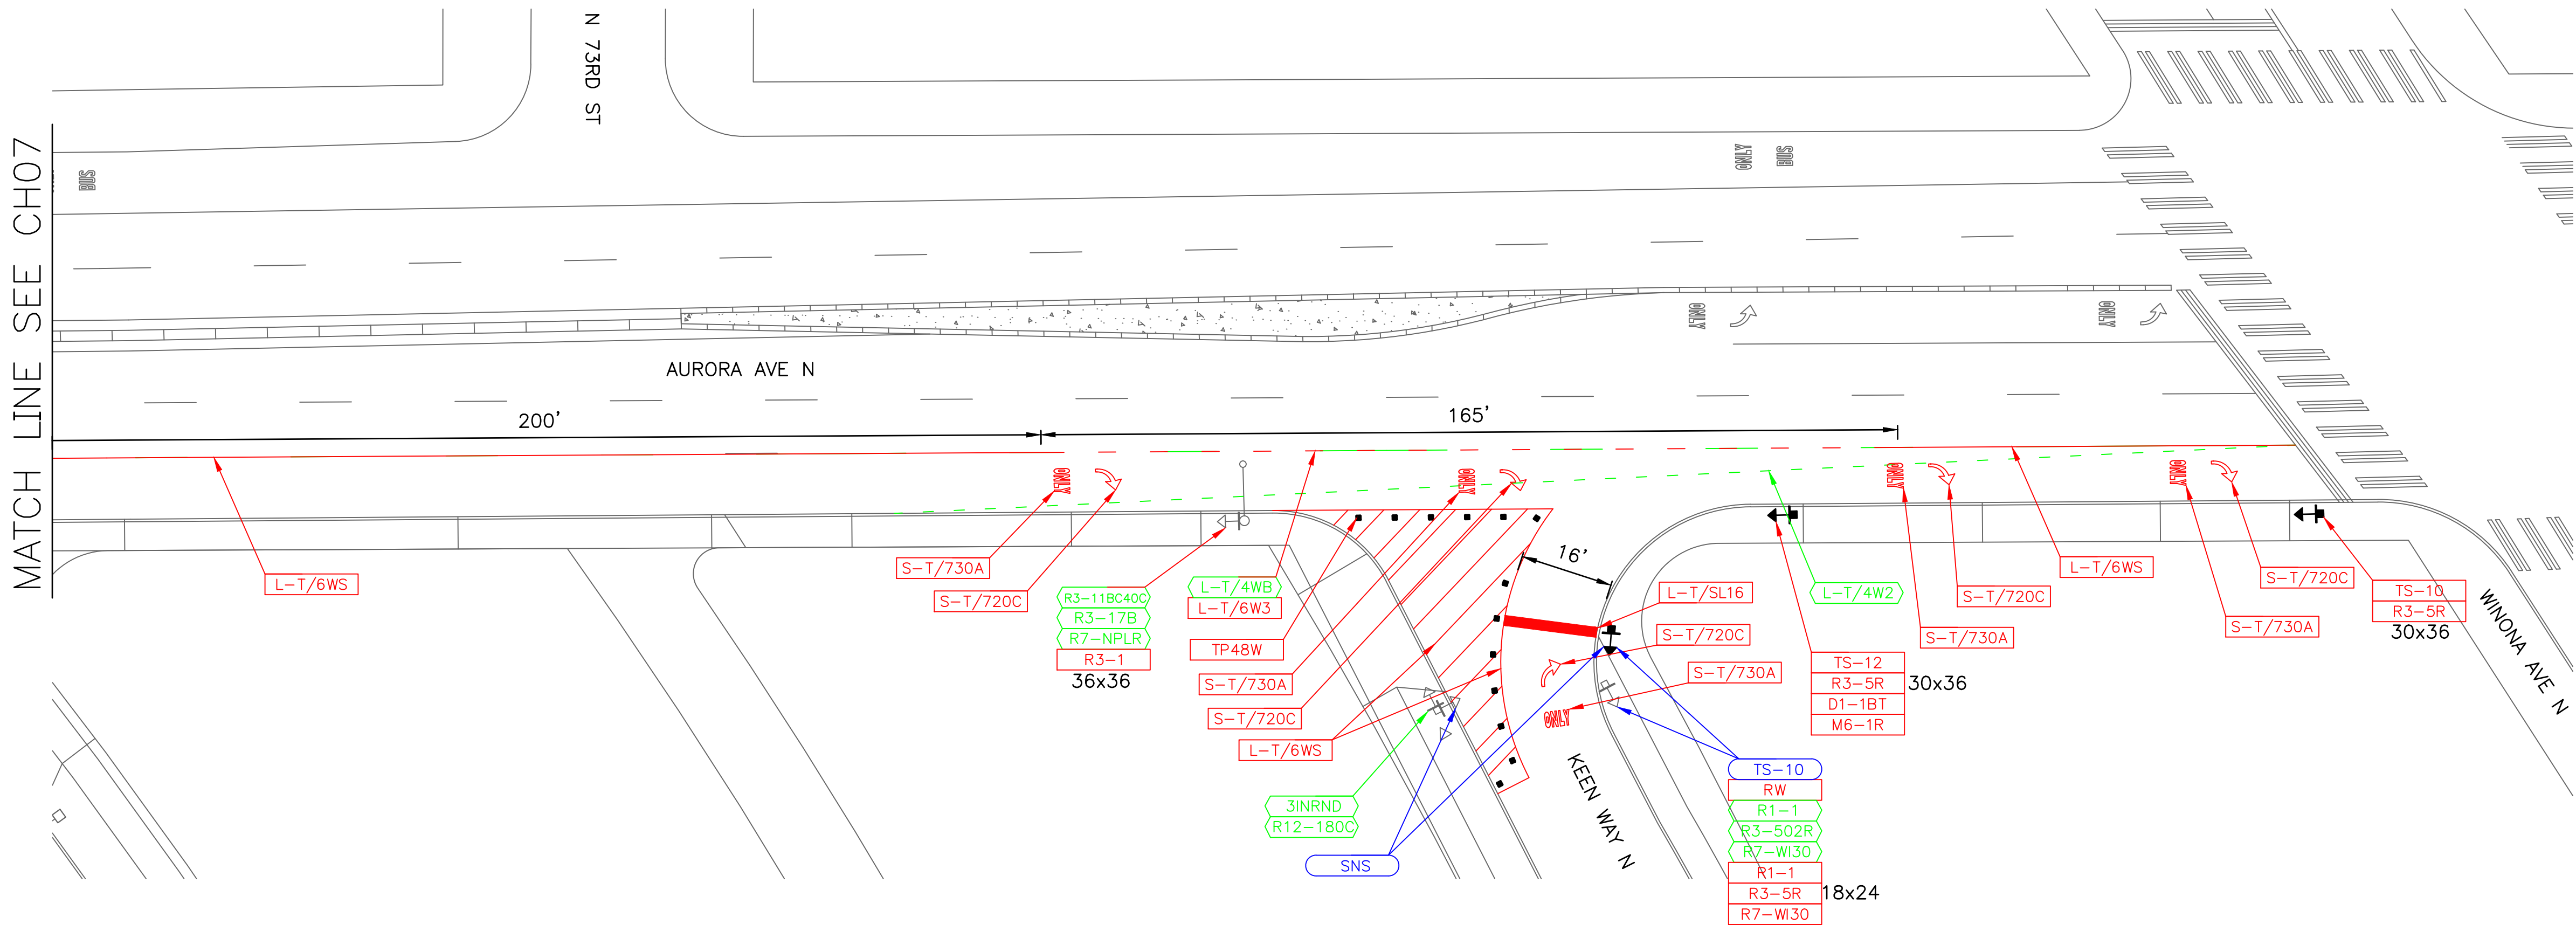


CHANNELIZATION LEGEND

- L-T/4WB 4" DASHED WHITE LINE (10'/20')
- L-T/4W2 4" DASHED WHITE LINE (2'/4')
- L-T/6WS 6" SOLID WHITE LINE
- L-T/6W3 6" DASHED WHITE LINE (3'/6')
- S-T/720C RIGHT TURN ARROW
- S-T/730A ONLY LEGEND
- TP48W TUFF POST, 48", WHITE

SIGN LEGEND

- D1-1BT BATHHOUSE THEATER
- M6-1R [RIGHT ARROW WHITE ON GREEN]
- R1-1 STOP
- R3-1 [NO RIGHT TURN]
- R3-5R [RIGHT TURN] ONLY
- R3-502R [90° RIGHT TURN] ONLY
- R3-11BC40C RIGHT LANE BUSES ONLY 6-9AM 3-7PM AHEAD
- R3-17B
- R7-NPLR [NO PARKING LEFT+RIGHT]
- R7-WI30 [NO PARKING] WITHIN 30 FEET
- R12-180C [NO TRUCKS] OVER 5T
- SNS STREET NAME SIGNS
- TS- TELESPAR POST
- 5 5'
- 10 10'
- RW RED/WHITE SLEEVE
- 3INRND ROUND METAL POST

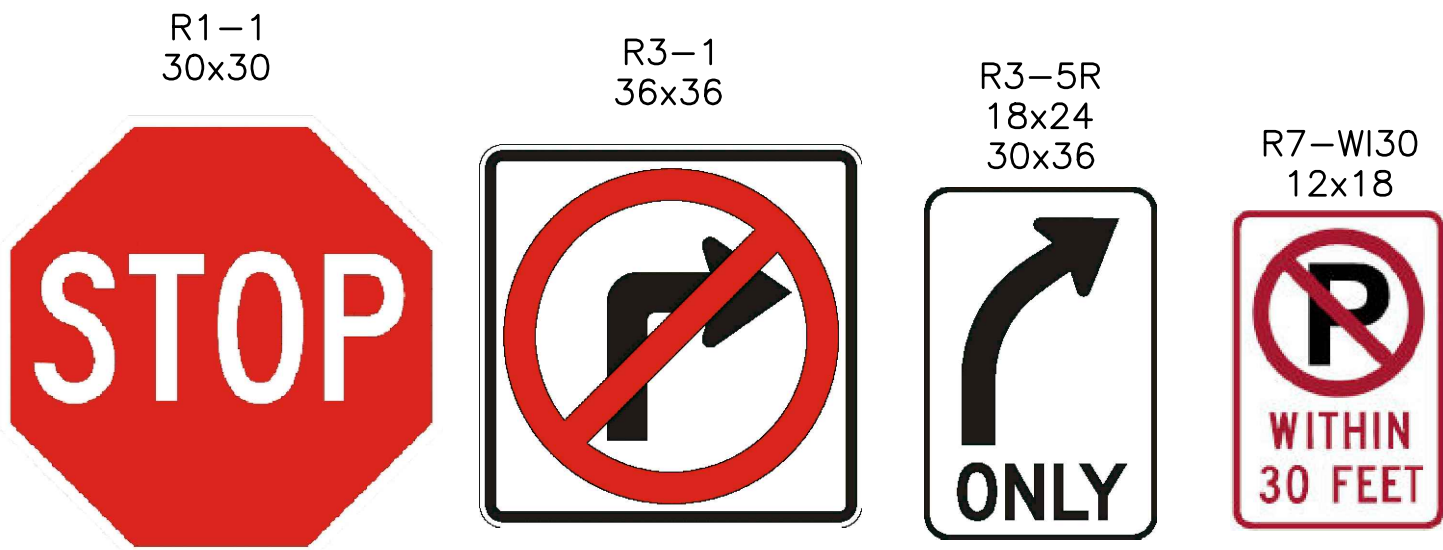

SDOT-TRANSPORTATION OPERATIONS CONCURRENCE PRIOR TO CONSTRUCTION		
ROUTING	DATE	INITIAL

- INSTALL
- REMOVE
- RELOCATE
- RETAIN

90% DESIGN – NOT FOR CONSTRUCTION

CH13

APPROVED FOR ADVERTISING NANCY LOCKE DEPARTMENT OF FINANCE & ADMINISTRATIVE SERVICES SEATTLE, WASHINGTON 20	INITIALS AND DATE		INITIALS AND DATE	
	DESIGNED	DES.	CONST.	
	CHECKED	SDOT	PROJ. MGR.	
	DRAWN	RECEIVED		
BY: CITY PURCHASING & CONTRACTING SERVICES DIRECTOR	CHECKED	REVISED AS BUILT		
	ALL WORK SHALL BE DONE IN ACCORDANCE WITH THE CITY OF SEATTLE STANDARD PLANS AND SPECIFICATIONS AND OTHER DOCUMENTS CALLED FOR IN SECTION 0-02.3 OF THE PROJECT MANUAL.			


 City of Seattle Seattle Department of Transportation	ORDINANCE NO.	APPROVED
	FUND:	
	SCALE:	INSPECTOR'S BOOK

VISION ZERO GREEN LAKE LOOP SEGMENTS 2 AND 3	
--	--

JOB NO.	PC
	R/W
	CO
VAULT PLAN NO.	
SHEET 15 OF 20	

C:\Users\galloa\OneDrive - City of Seattle\2_PostPIS\2022 Work Plan\Projects\N - Green Lake Outer Loop segments 2 and 3 - Vision Zero\Design\ - CAD\VP-WP.dwg
Aug-11-22 12:16pm

VAULT SERIAL NO.	DATE	MARK	REVISIONS	
			NATURE	MADE CHKD REVD

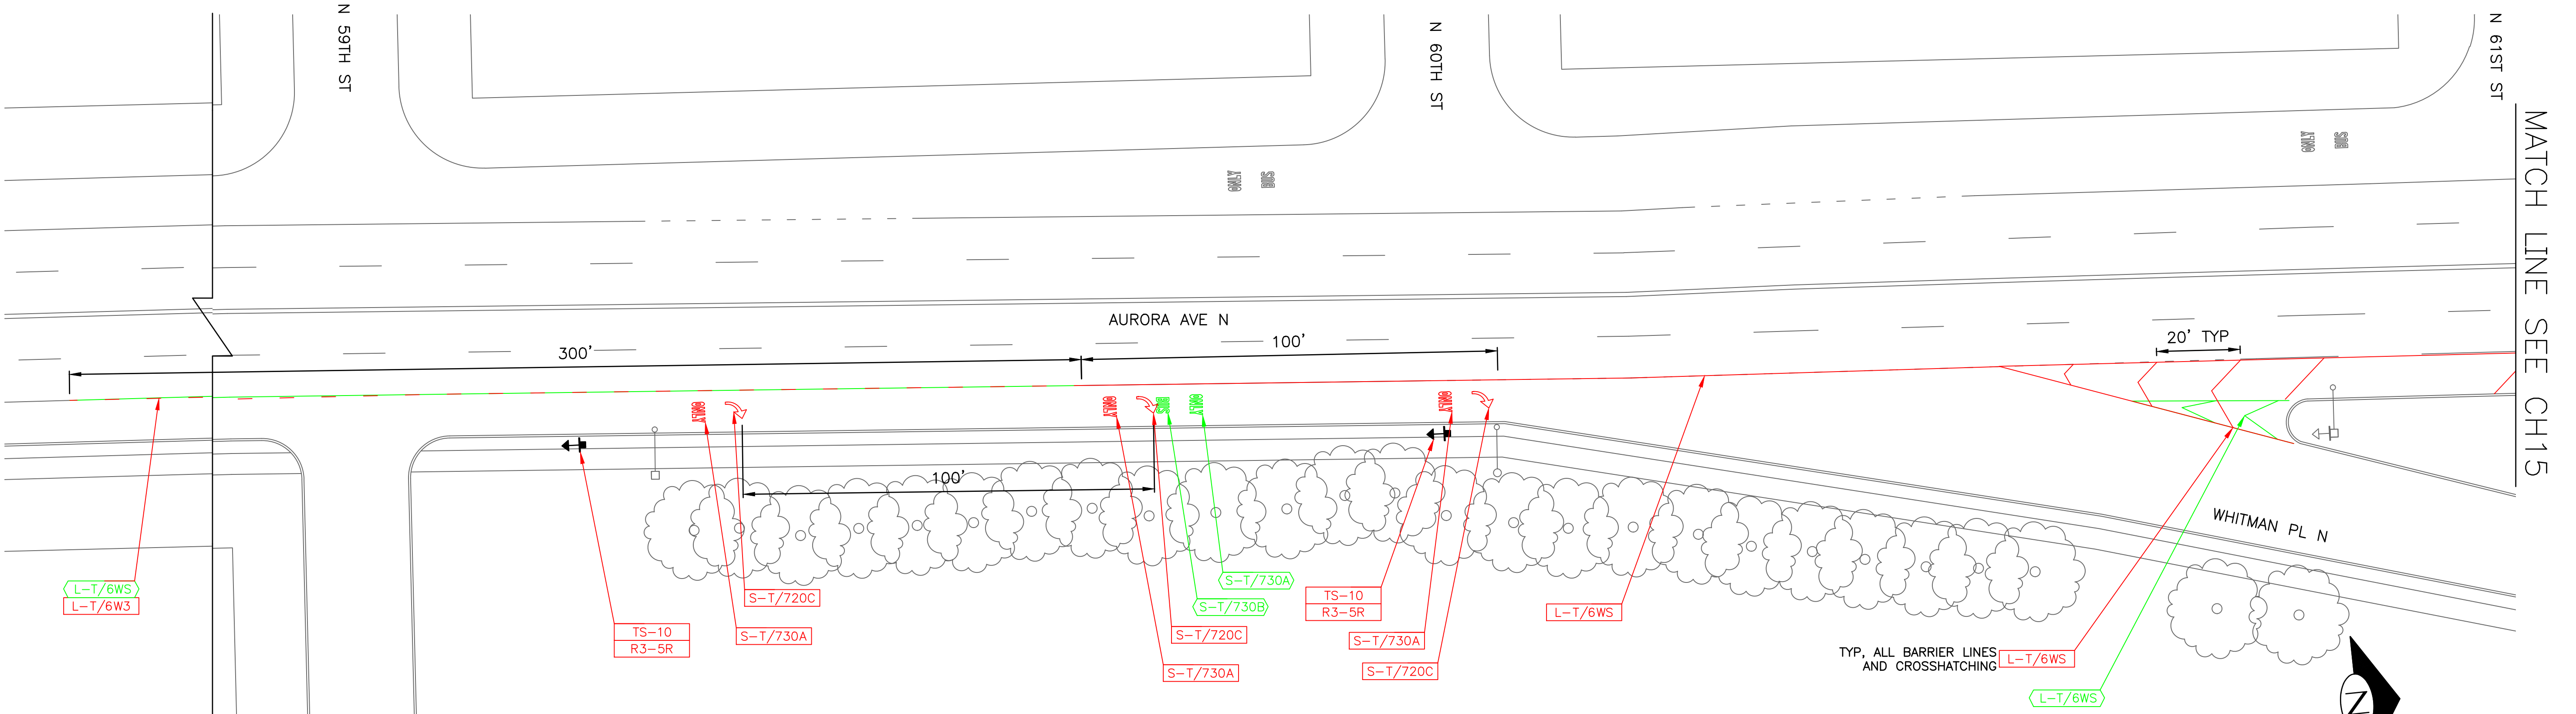


CHANNELIZATION LEGEND

- L-T/6WS 6" SOLID WHITE LINE
- L-T/6W3 6" DASHED WHITE LINE (3'/6')
- S-T/720C RIGHT TURN ARROW
- S-T/730A ONLY LEGEND
- S-T/730B BUS LEGEND

SIGN LEGEND

- R3-5R [RIGHT TURN] ONLY
- TS- TELESPAR POST
- 10 10'

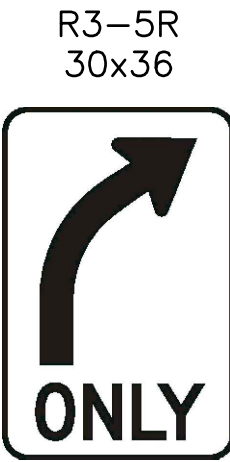

SDOT-TRANSPORTATION OPERATIONS CONCURRENCE PRIOR TO CONSTRUCTION		
ROUTING	DATE	INITIAL

- INSTALL
- REMOVE
- RELOCATE
- RETAIN

90% DESIGN – NOT FOR CONSTRUCTION

CH14

APPROVED FOR ADVERTISING NANCY LOCKE DEPARTMENT OF FINANCE & ADMINISTRATIVE SERVICES SEATTLE, WASHINGTON 20 BY: CITY PURCHASING & CONTRACTING SERVICES DIRECTOR	INITIALS AND DATE		INITIALS AND DATE	
	DESIGNED	REVIEWED:	DES.	CONST.
	CHECKED	SDOT	SDOT	PROJ. MGR.
	DRAWN	RECEIVED	RECEIVED	REVISD AS BUILT
ALL WORK SHALL BE DONE IN ACCORDANCE WITH THE CITY OF SEATTLE STANDARD PLANS AND SPECIFICATIONS AND OTHER DOCUMENTS CALLED FOR IN SECTION 0-02.3 OF THE PROJECT MANUAL.				

**City of Seattle**
Seattle Department of Transportation

ORDINANCE NO. APPROVED
FUND:
SCALE: INSPECTOR'S BOOK

VISION ZERO
GREEN LAKE LOOP
SEGMENTS 2 AND 3

JOB NO.	PC
R/W	
CO	
VAULT PLAN NO.	
SHEET 16 OF 20	



N 62ND ST

AURORA AVE N

50'

MATCH LINE SEE CH16

TYP, ALL BARRIER LINES
AND CROSSHATCHING L-T/6WS

L-T/6WS

L-T/6WS 6" SOLID WHITE LINE

SIGN LEGEND



ROUTING	DATE	INITIAL

- INSTALL
- REMOVE
- RELOCATE
- RETAIN

90% DESIGN – NOT FOR CONSTRUCTION

CH15

APPROVED FOR ADVERTISING NANCY LOCKE DEPARTMENT OF FINANCE & ADMINISTRATIVE SERVICES SEATTLE, WASHINGTON 20	INITIALS AND DATE		INITIALS AND DATE	
	DESIGNED		REVIEWED:	
	CHECKED		DES.	CONST.
			SDOT	PROJ. MGR.
BY: CITY PURCHASING & CONTRACTING SERVICES DIRECTOR	DRAWN		RECEIVED	
	CHECKED		REVISED AS BUILT	
ALL WORK SHALL BE DONE IN ACCORDANCE WITH THE CITY OF SEATTLE STANDARD PLANS AND SPECIFICATIONS AND OTHER DOCUMENTS CALLED FOR IN SECTION 0-02.3 OF THE PROJECT MANUAL.				



City of Seattle

Seattle Department of Transportation

ORDINANCE NO.

APPROVED.

FUND:


INSPECTOR'S BOOK.

VISION ZERO GREEN LAKE LOOP SEGMENTS 2 AND 3

JOB NO.:	PC
	R/W
	CO
VAULT PLAN NO.	
SHEET 17 OF 20	

C:\Users\galloa\OneDrive - City of Seattle\2_PostPS\2022 Work Plan\Projects\N - Green Lake Outer Loop segments 2 and 3 - Vision Zero\Design\ - CAD\T-MP.dwg
Aug-11-22 12:16pm


VAULT SERIAL NO.	DATE	MARK	NATURE	REVISIONS	MADE	CHKD	REV'D

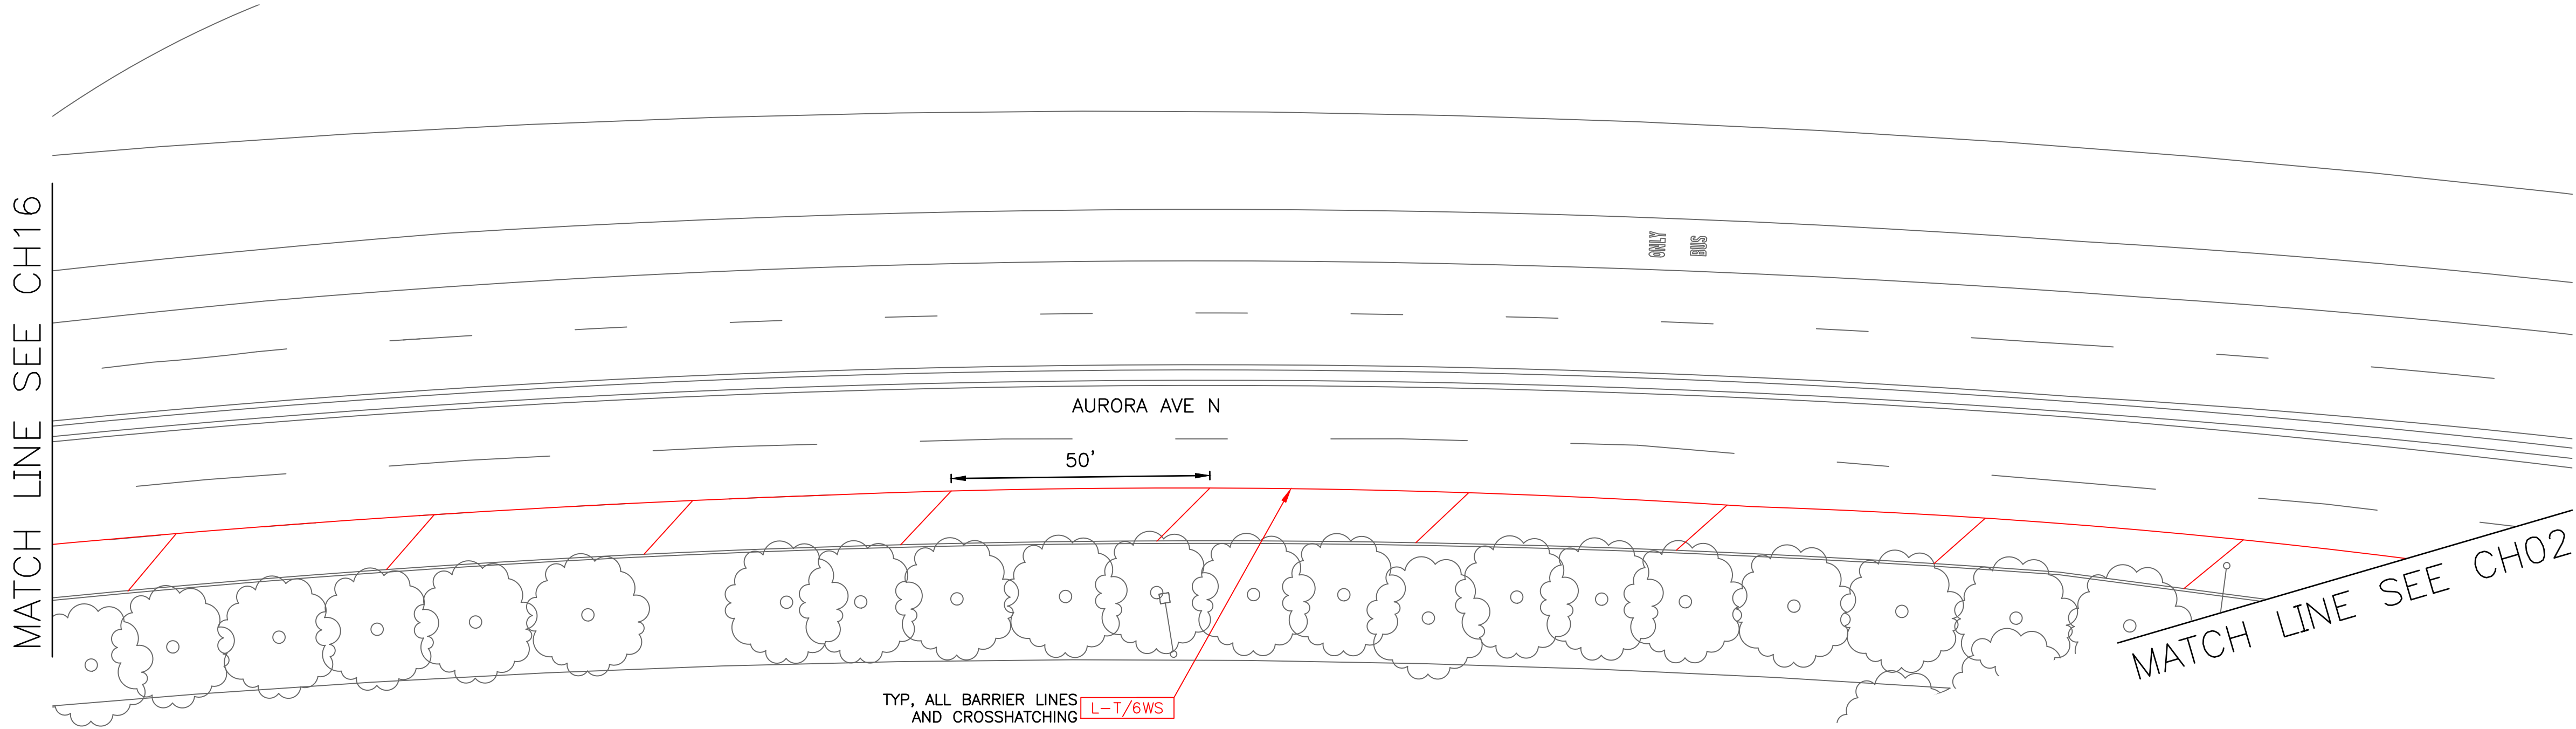

CHANNELIZATION LEGEND

L-T/6WS 6" SOLID WHITE LINE

SIGN LEGEND

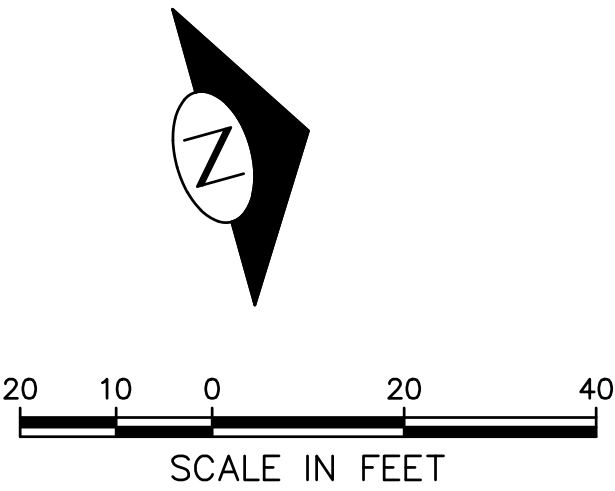

SDOT-TRANSPORTATION OPERATIONS CONCURRENCE PRIOR TO CONSTRUCTION		
ROUTING	DATE	INITIAL

INSTALL

REMOVE

RELOCATE

RETAIN

90% DESIGN – NOT FOR CONSTRUCTION

CH16

APPROVED FOR ADVERTISING NANCY LOCKE DEPARTMENT OF FINANCE & ADMINISTRATIVE SERVICES SEATTLE, WASHINGTON 20 BY: CITY PURCHASING & CONTRACTING SERVICES DIRECTOR	INITIALS AND DATE		INITIALS AND DATE	
	DESIGNED	REVIEWED:	DES.	CONST.
	CHECKED	SDOT	SDOT	PROJ. MGR.
	DRAWN	RECEIVED	RECEIVED	RECEIVED
	CHECKED	REVISED AS BUILT	REVISED AS BUILT	REVISED AS BUILT
ALL WORK SHALL BE DONE IN ACCORDANCE WITH THE CITY OF SEATTLE STANDARD PLANS AND SPECIFICATIONS AND OTHER DOCUMENTS CALLED FOR IN SECTION 0-02.3 OF THE PROJECT MANUAL.				

City of Seattle
Seattle Department
of Transportation


ORDINANCE NO. APPROVED
FUND:
SCALE: INSPECTOR'S BOOK

VISION ZERO
GREEN LAKE LOOP
SEGMENTS 2 AND 3

JOB NO.	PC R/W CO
VAULT PLAN NO.	
SHEET	18 OF 20

INTERIM CROSSWALK SIGNAGE PRIOR TO CURB RAMP AND RRFB INSTALLATION

- SEE CH11 FOR PERMANENT SIGNS AND CHANNELIZATION PLAN FOLLOWING CURB RAMP AND RRFB INSTALLATION.
- PERMANENT INTERSECTION IMPROVEMENTS, INCLUDING CURB RAMPS AND RRFBs, EXPECTED TO BE INSTALLED IN EARLY 2023

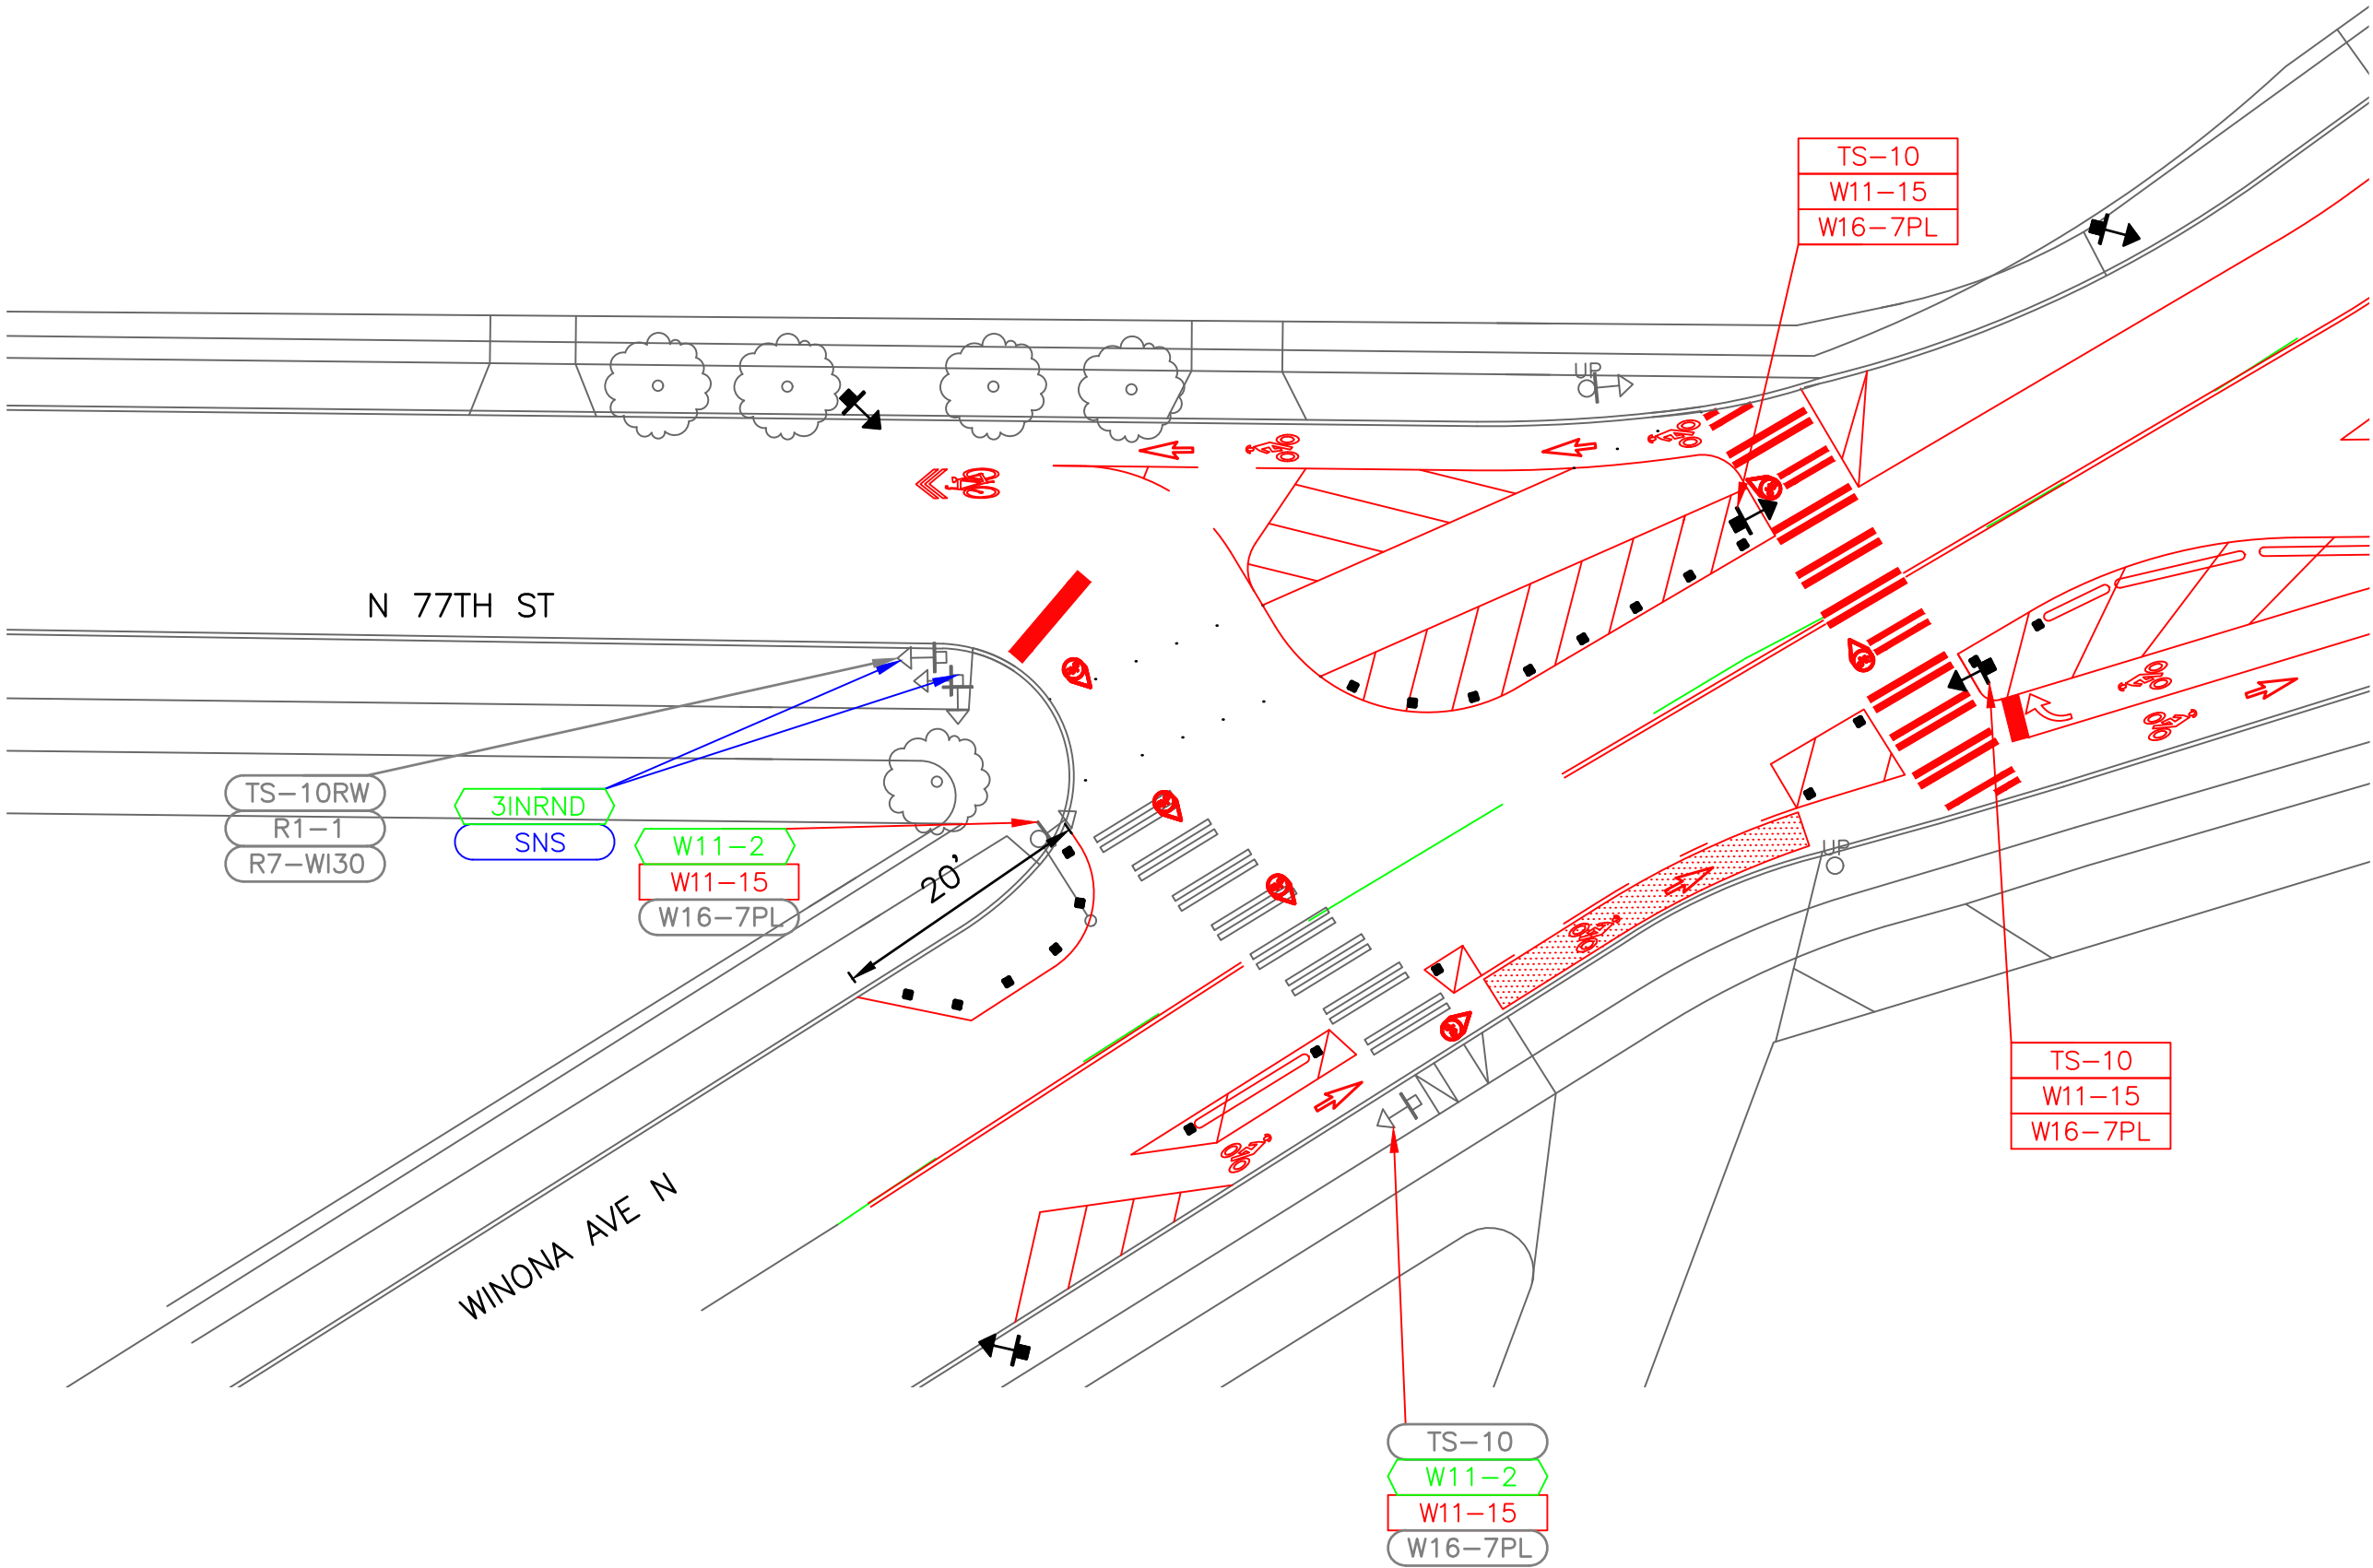


CHANNELIZATION LEGEND



SEE CH11

SIGN LEGEND

R1-1	STOP
R7-W130	[NO PARKING] WITHIN 30 FEET
W11-2	[PEDESTRIAN]
W11-15	[PED] [BIKE]
W16-7PL	[DOWN/LEFT ARROW]
SNS	STREET NAME SIGNS
TS-	TELESPAR POST
5	5'
10	10'
RW	RED/WHITE SLEEVE
3INRND	ROUND METAL POLE

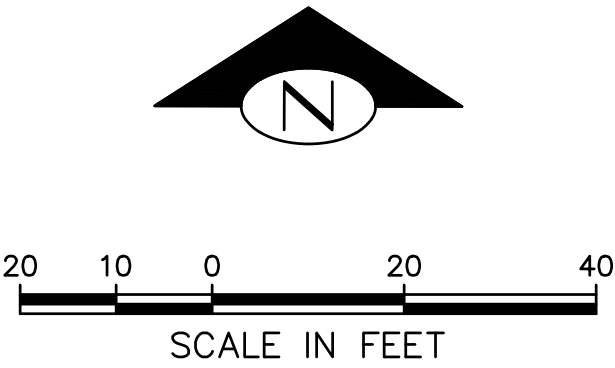

SDOT-TRANSPORTATION OPERATIONS CONCURRENCE PRIOR TO CONSTRUCTION		
ROUTING	DATE	INITIAL

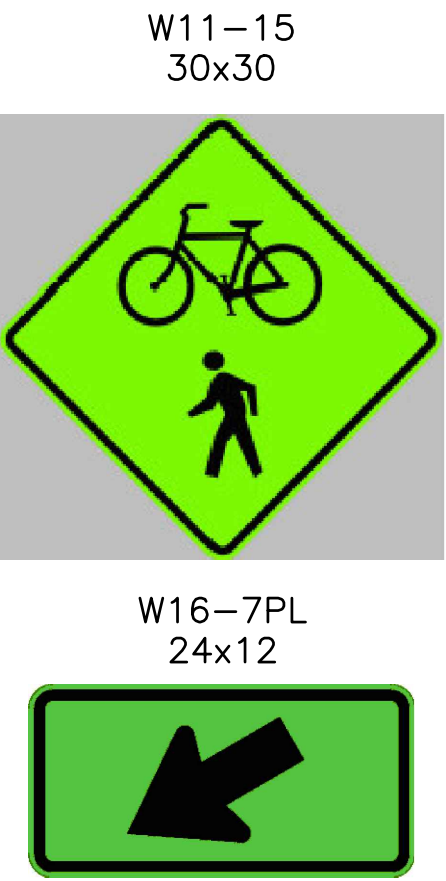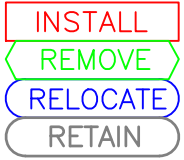


90% DESIGN – NOT FOR CONSTRUCTION

CH17

APPROVED FOR ADVERTISING NANCY LOCKE DEPARTMENT OF FINANCE & ADMINISTRATIVE SERVICES SEATTLE, WASHINGTON 20	INITIALS AND DATE		INITIALS AND DATE	
	DESIGNED	REVIEWED:	DES.	CONST.
	CHECKED	SDOT	SDOT	PROJ. MGR.
	DRAWN	RECEIVED	RECEIVED	RECEIVED
BY: CITY PURCHASING & CONTRACTING SERVICES DIRECTOR	CHECKED	REVISED AS BUILT	REVISED AS BUILT	REVISED AS BUILT
	ALL WORK SHALL BE DONE IN ACCORDANCE WITH THE CITY OF SEATTLE STANDARD PLANS AND SPECIFICATIONS AND OTHER DOCUMENTS CALLED FOR IN SECTION 0-02.3 OF THE PROJECT MANUAL.			

City of Seattle Seattle Department of Transportation	
ORDINANCE NO.	APPROVED
FUND:	INSPECTOR'S BOOK
SCALE:	

VISION ZERO GREEN LAKE LOOP SEGMENTS 2 AND 3	
JOB NO.	PC
R/W	CO
VAULT PLAN NO.	
SHEET 19 OF 20	

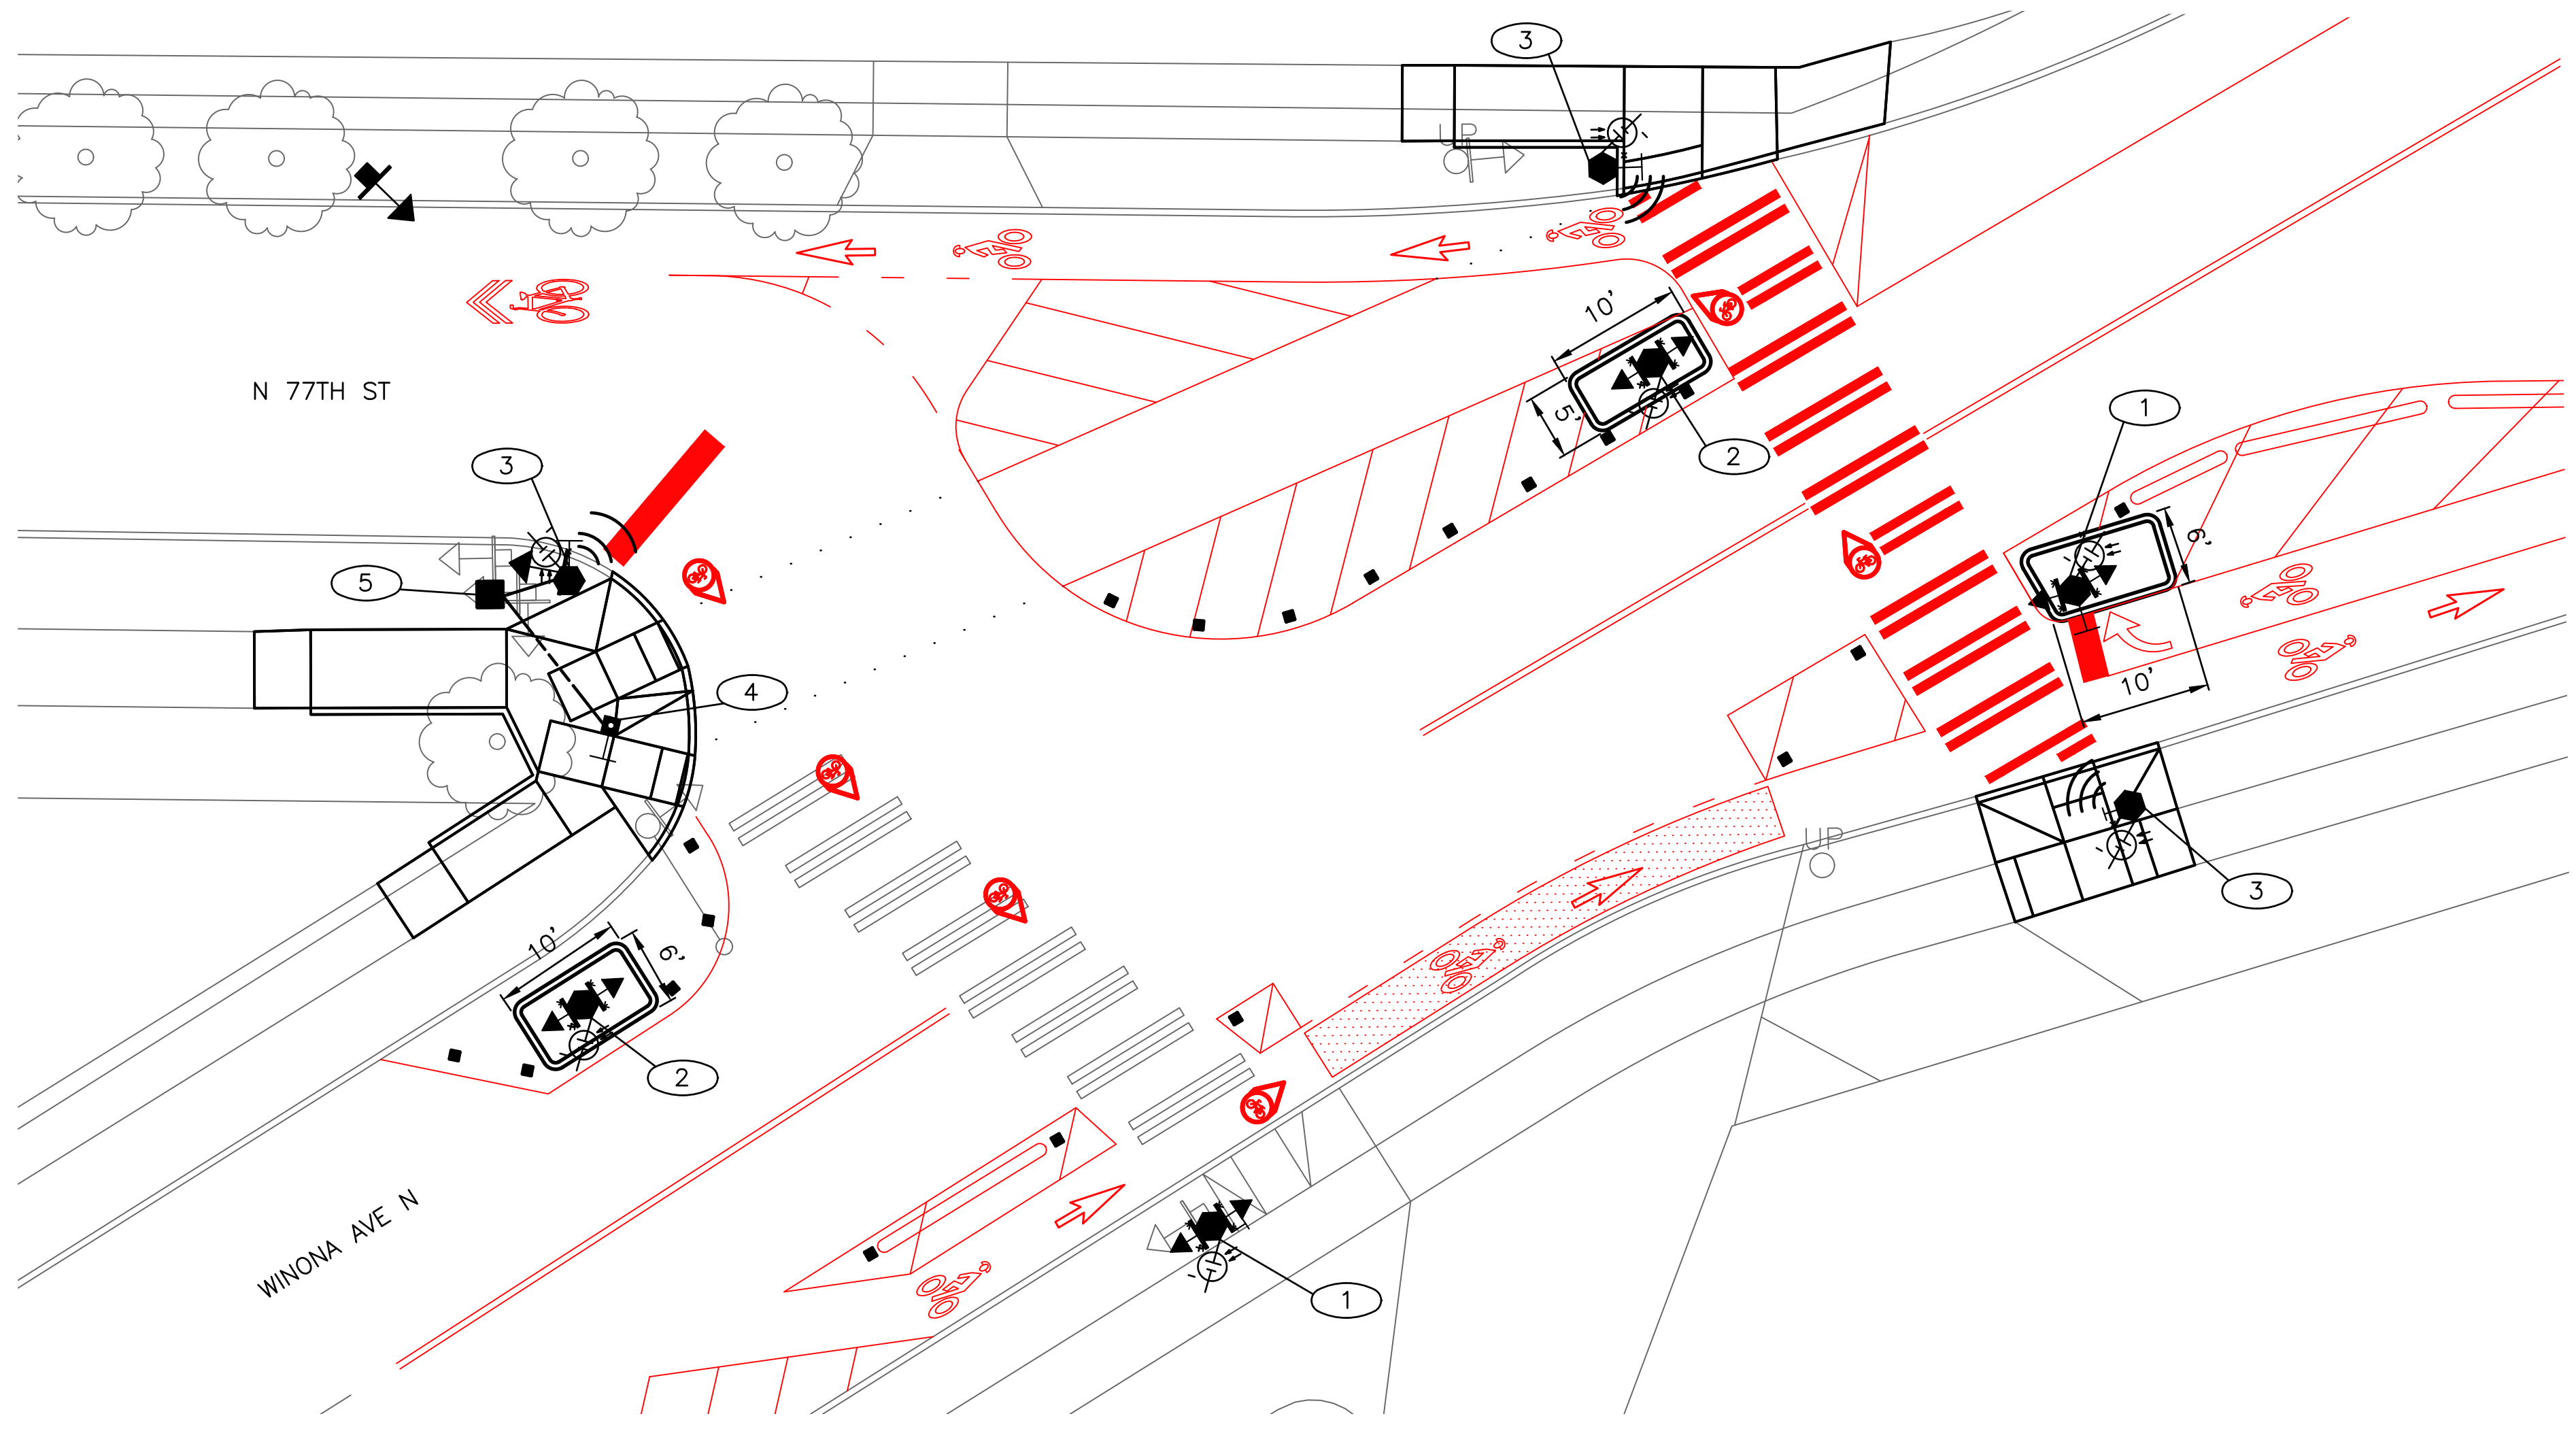


CONSTRUCTION NOTES

- 1 INSTALL NEW RRFB POLE WITH A TAPCO RECTANGULAR RAPID-FLASHING BEACON: RRFB-XL SYSTEM BACK-TO-BACK INCLUDING NEW PUSHBUTTON, SOLAR PANEL, AND SIGNS PER THE MANUFACTURER'S INSTRUCTIONS.
- 2 INSTALL NEW RRFB POLE WITH A TAPCO RECTANGULAR RAPID-FLASHING BEACON: RRFB-XL SYSTEM BACK-TO-BACK INCLUDING NEW SOLAR PANEL AND SIGNS PER THE MANUFACTURER'S INSTRUCTIONS.
- 3 INSTALL NEW SOLAR WIRELESS RRFB PPB OR BPB AND POLE.
- 4 INSTALL NEW STANDARD RRFB PPB AND POST. INSTALL 1" CONDUIT FOR CONNECTION TO WIRELESS PPB.
- 5 INSTALL NEW TYPE 2 HANDHOLE.

PAVING LEGEND:

 FLOATING ISLAND: DOWELLED CURB PER STANDARD PLAN 411, WITH CONCRETE FILL. COORDINATE WITH SIGNALS CREW TO INSTALL FOUNDATION FOR RRFB POLES AS PART OF ISLAND.

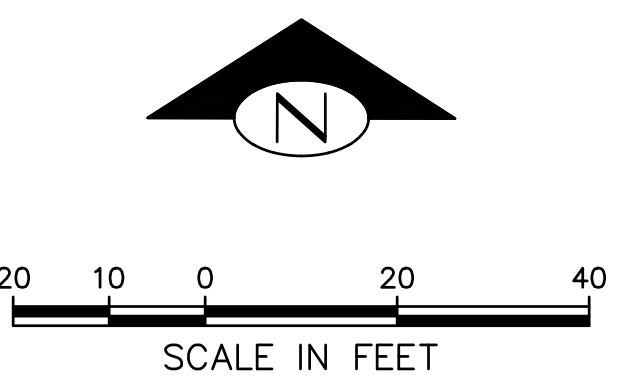

SDOT-TRANSPORTATION OPERATIONS CONCURRENCE PRIOR TO CONSTRUCTION		
ROUTING	DATE	INITIAL

90% DESIGN — NOT FOR CONSTRUCTION

SG01

APPROVED FOR ADVERTISING NANCY LOCKE DEPARTMENT OF FINANCE & ADMINISTRATIVE SERVICES SEATTLE, WASHINGTON 20 BY: CITY PURCHASING & CONTRACTING SERVICES DIRECTOR	INITIALS AND DATE		INITIALS AND DATE	
	DESIGNED	REVIEWED:	DES.	CONST.
	CHECKED	SDOT	SDOT	PROJ. MGR.
	DRAWN	RECEIVED	RECEIVED	REVISD AS BUILT
ALL WORK SHALL BE DONE IN ACCORDANCE WITH THE CITY OF SEATTLE STANDARD PLANS AND SPECIFICATIONS AND OTHER DOCUMENTS CALLED FOR IN SECTION 0-02.3 OF THE PROJECT MANUAL.				

**City of Seattle**
Seattle Department of Transportation

ORDINANCE NO. APPROVED
FUND:
SCALE: INSPECTOR'S BOOK

VISION ZERO
GREEN LAKE LOOP
SEGMENTS 2 AND 3

JOB NO. PC R/W CO	VAULT PLAN NO.
	SHEET 20 OF 20