


Example Site Plan

Temporary Street Closure of Third Street between First Avenue and 2nd Avenue

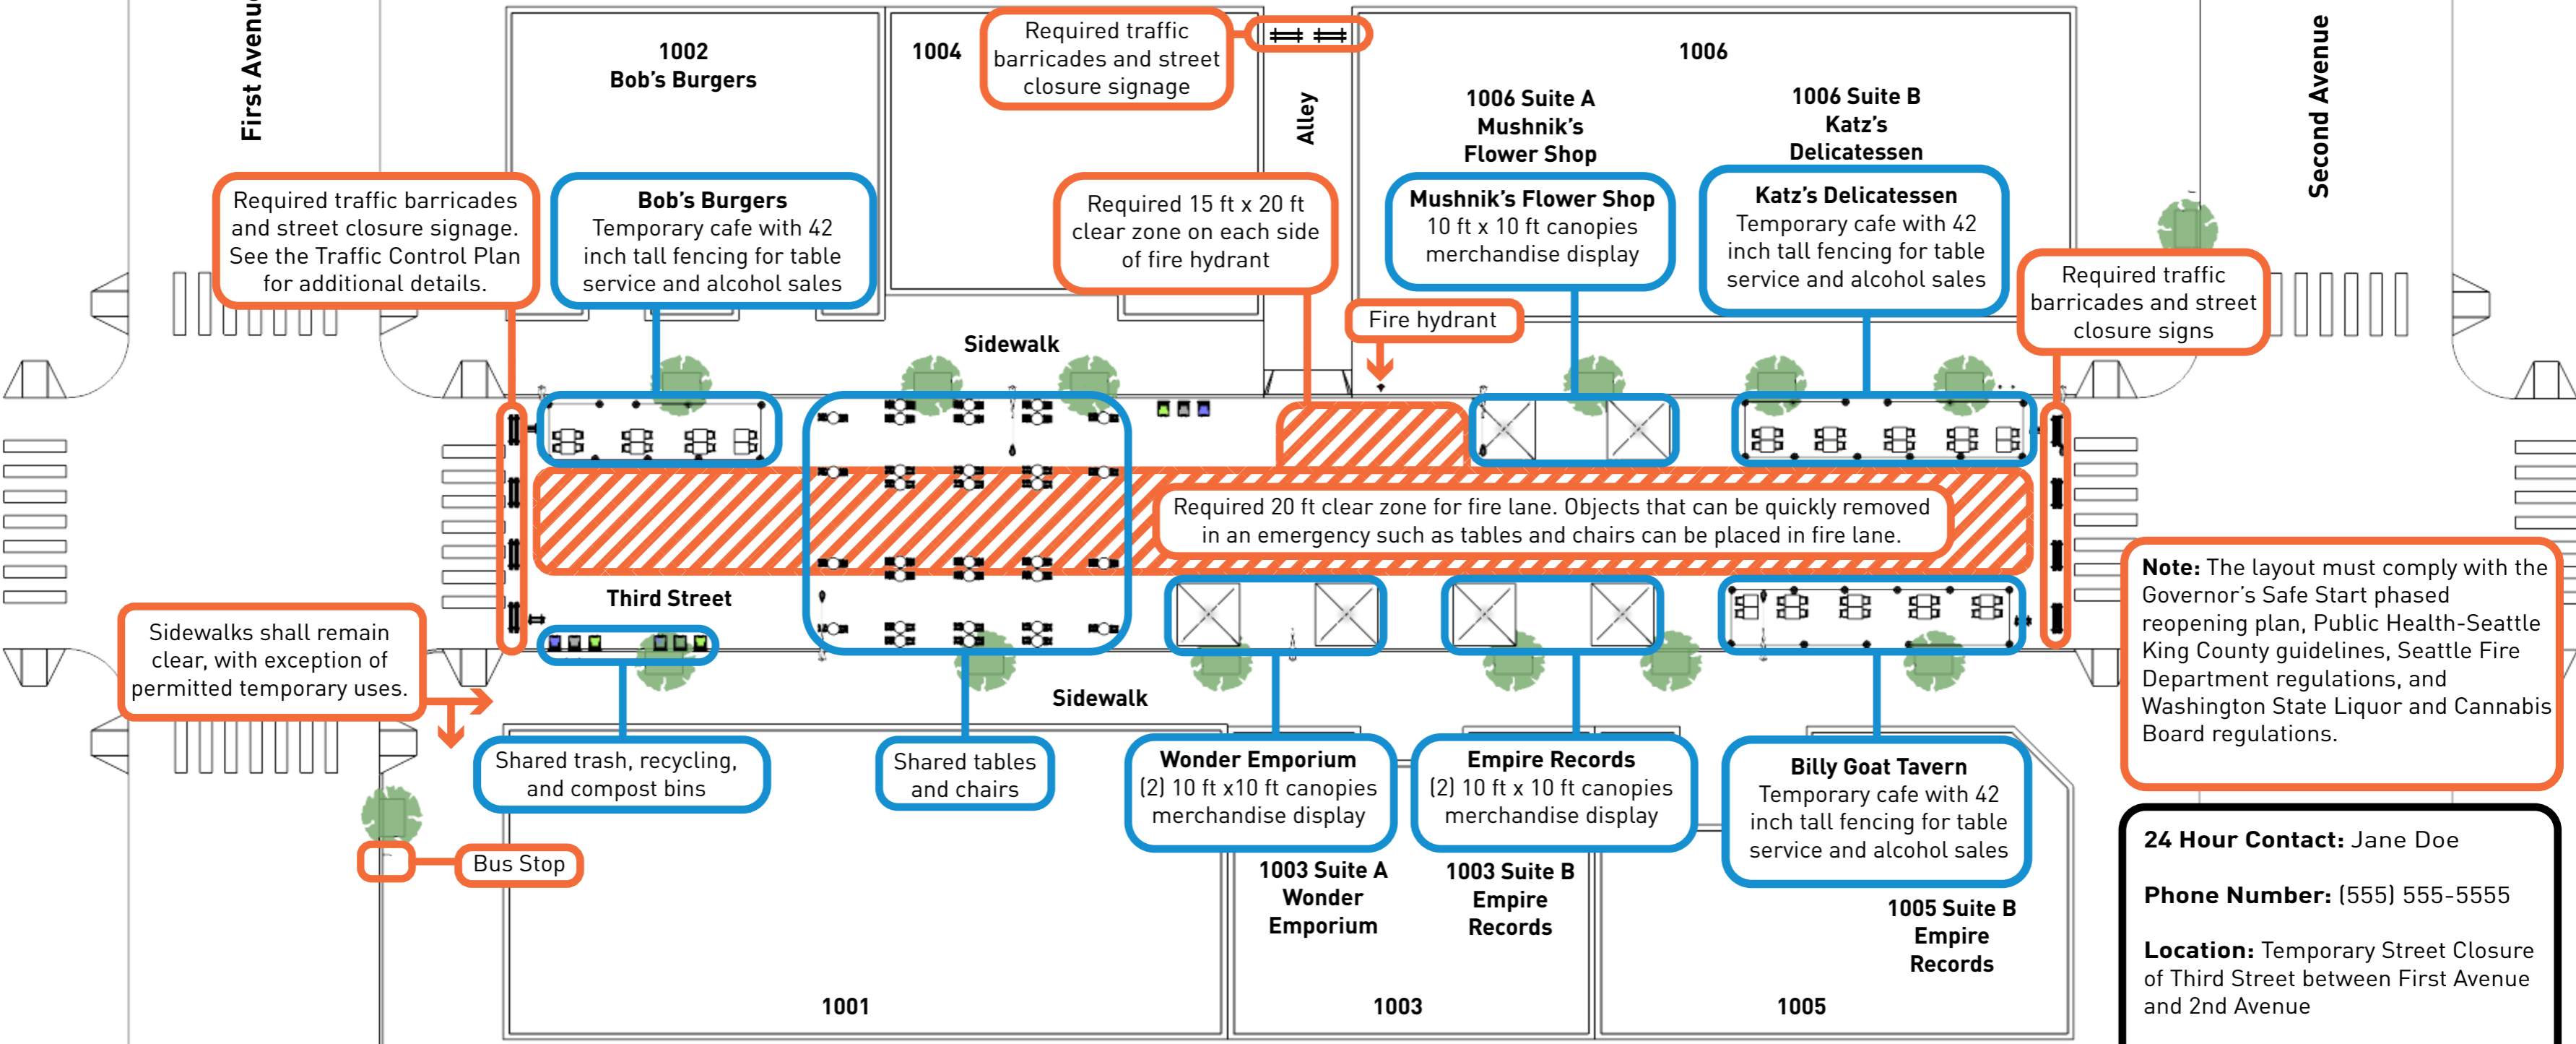

Required traffic barricades and street closure signage. See the Traffic Control Plan for additional details.

Bob's Burgers
Temporary cafe with 42 inch tall fencing for table service and alcohol sales

Required traffic barricades and street closure signage

Required 15 ft x 20 ft clear zone on each side of fire hydrant

Mushnik's Flower Shop
10 ft x 10 ft canopies merchandise display

Katz's Delicatessen
Temporary cafe with 42 inch tall fencing for table service and alcohol sales

Required traffic barricades and street closure signs

Required 20 ft clear zone for fire lane. Objects that can be quickly removed in an emergency such as tables and chairs can be placed in fire lane.

Sidewalks shall remain clear, with exception of permitted temporary uses.

Shared trash, recycling, and compost bins

Shared tables and chairs


Wonder Emporium
(2) 10 ft x 10 ft canopies merchandise display

Empire Records
(2) 10 ft x 10 ft canopies merchandise display

Billy Goat Tavern
Temporary cafe with 42 inch tall fencing for table service and alcohol sales

Note: The layout must comply with the Governor's Safe Start phased reopening plan, Public Health-Seattle King County guidelines, Seattle Fire Department regulations, and Washington State Liquor and Cannabis Board regulations.

24 Hour Contact: Jane Doe
Phone Number: (555) 555-5555
Location: Temporary Street Closure of Third Street between First Avenue and 2nd Avenue
Email: jane.doe@website.com

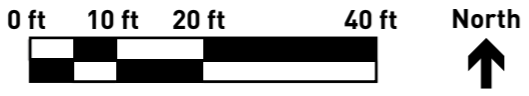

Key: Proposed activities / objects in the street Required equipment / clear zones / existing infrastructure