


# Appendix D: Conceptual Design Drawings - Updated Sheet 6

*This page intentionally left blank.*





Roosevelt Line

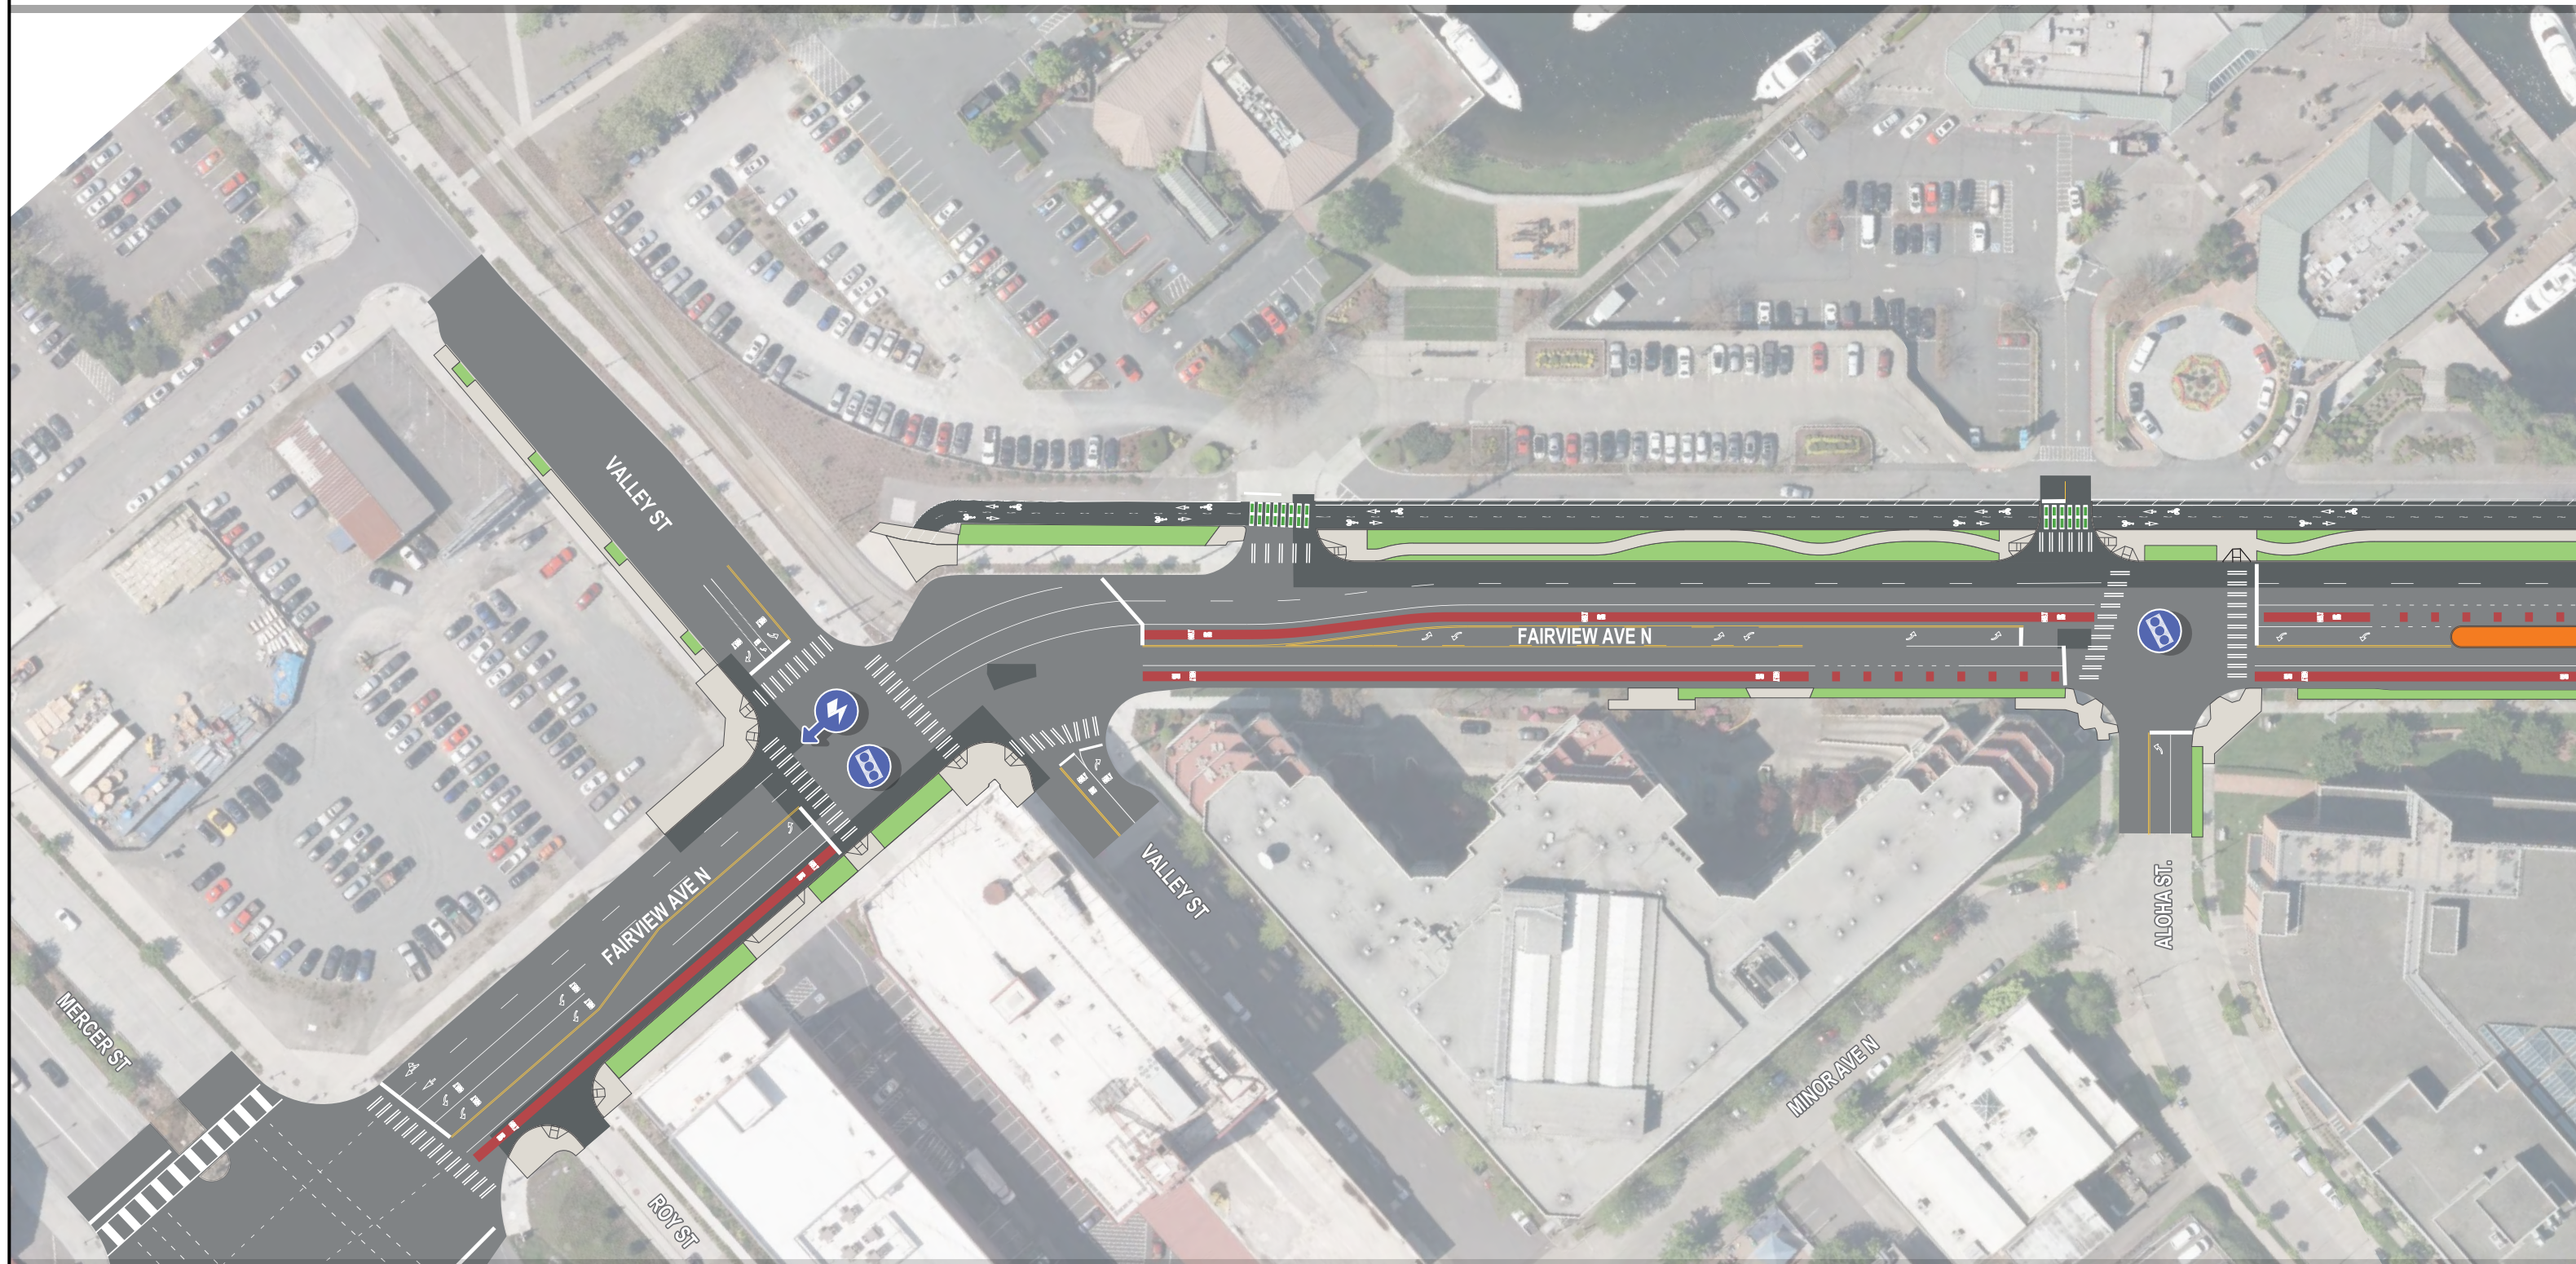

Seattle  
Department of  
Transportation

MOVE SEATTLE



King County  
**METRO**



0 50 100 200

SCALE IN FEET

6 of 22  
**Conceptual Design**

August 2021