

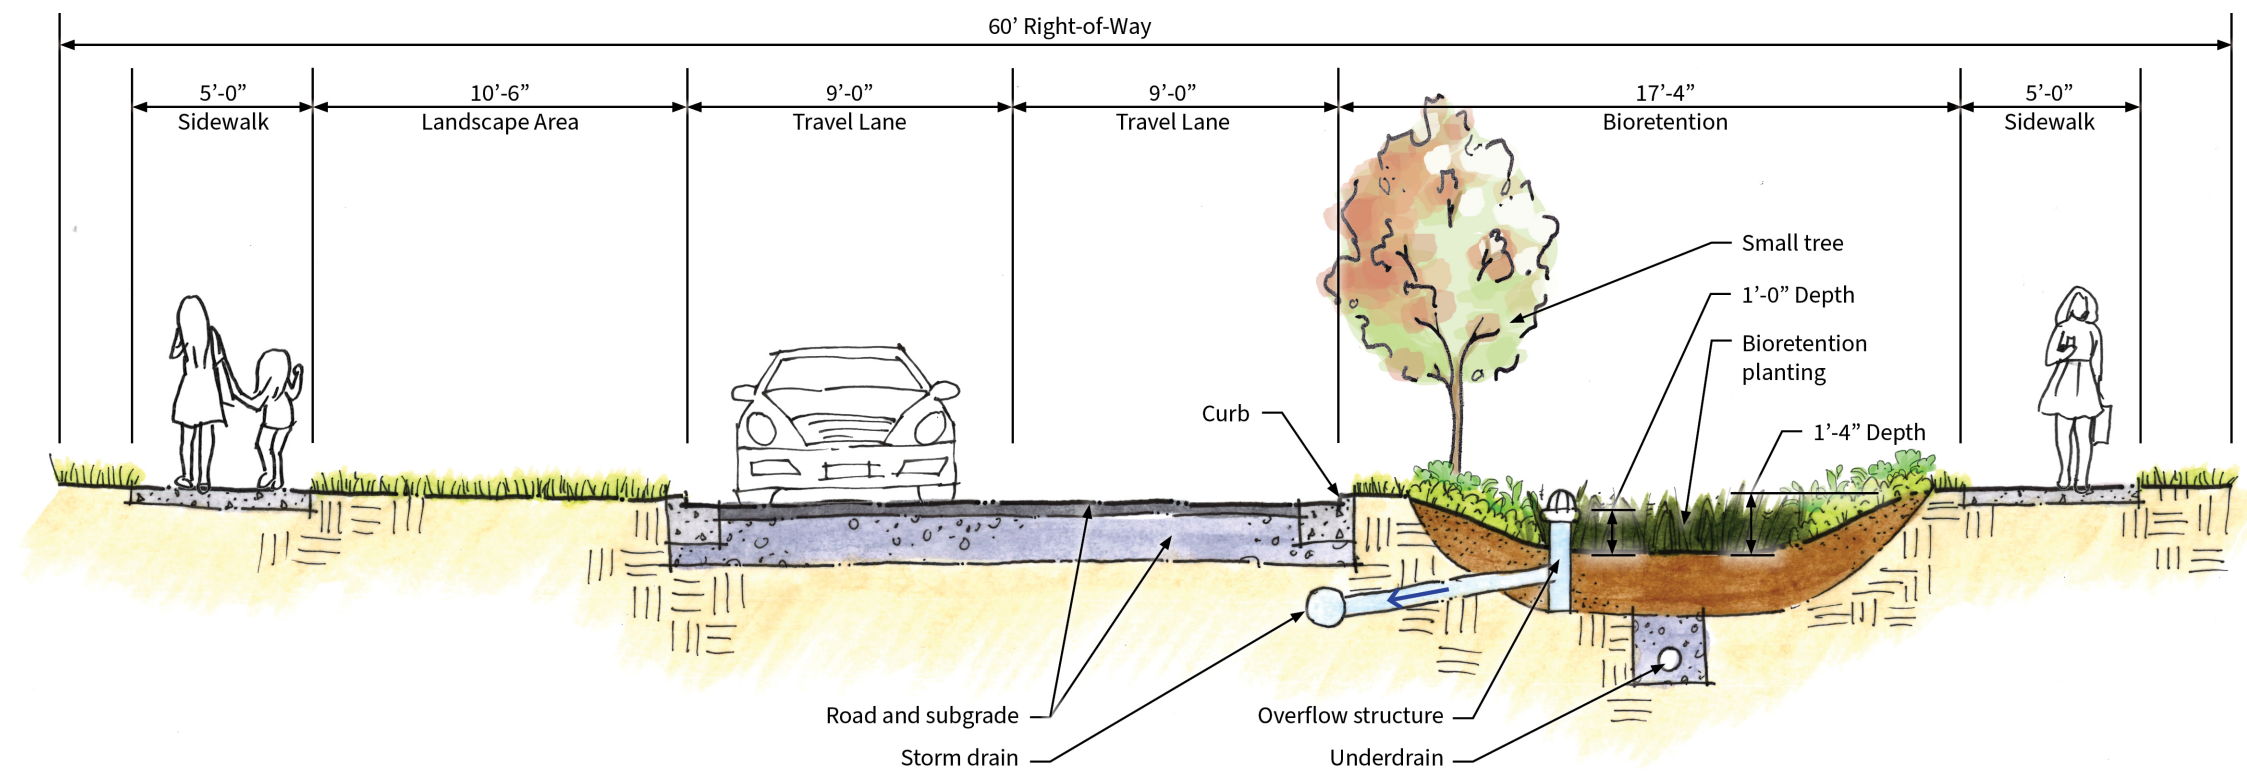


Plan view


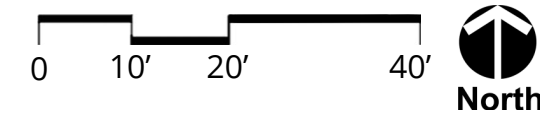


Section

NW 87th St

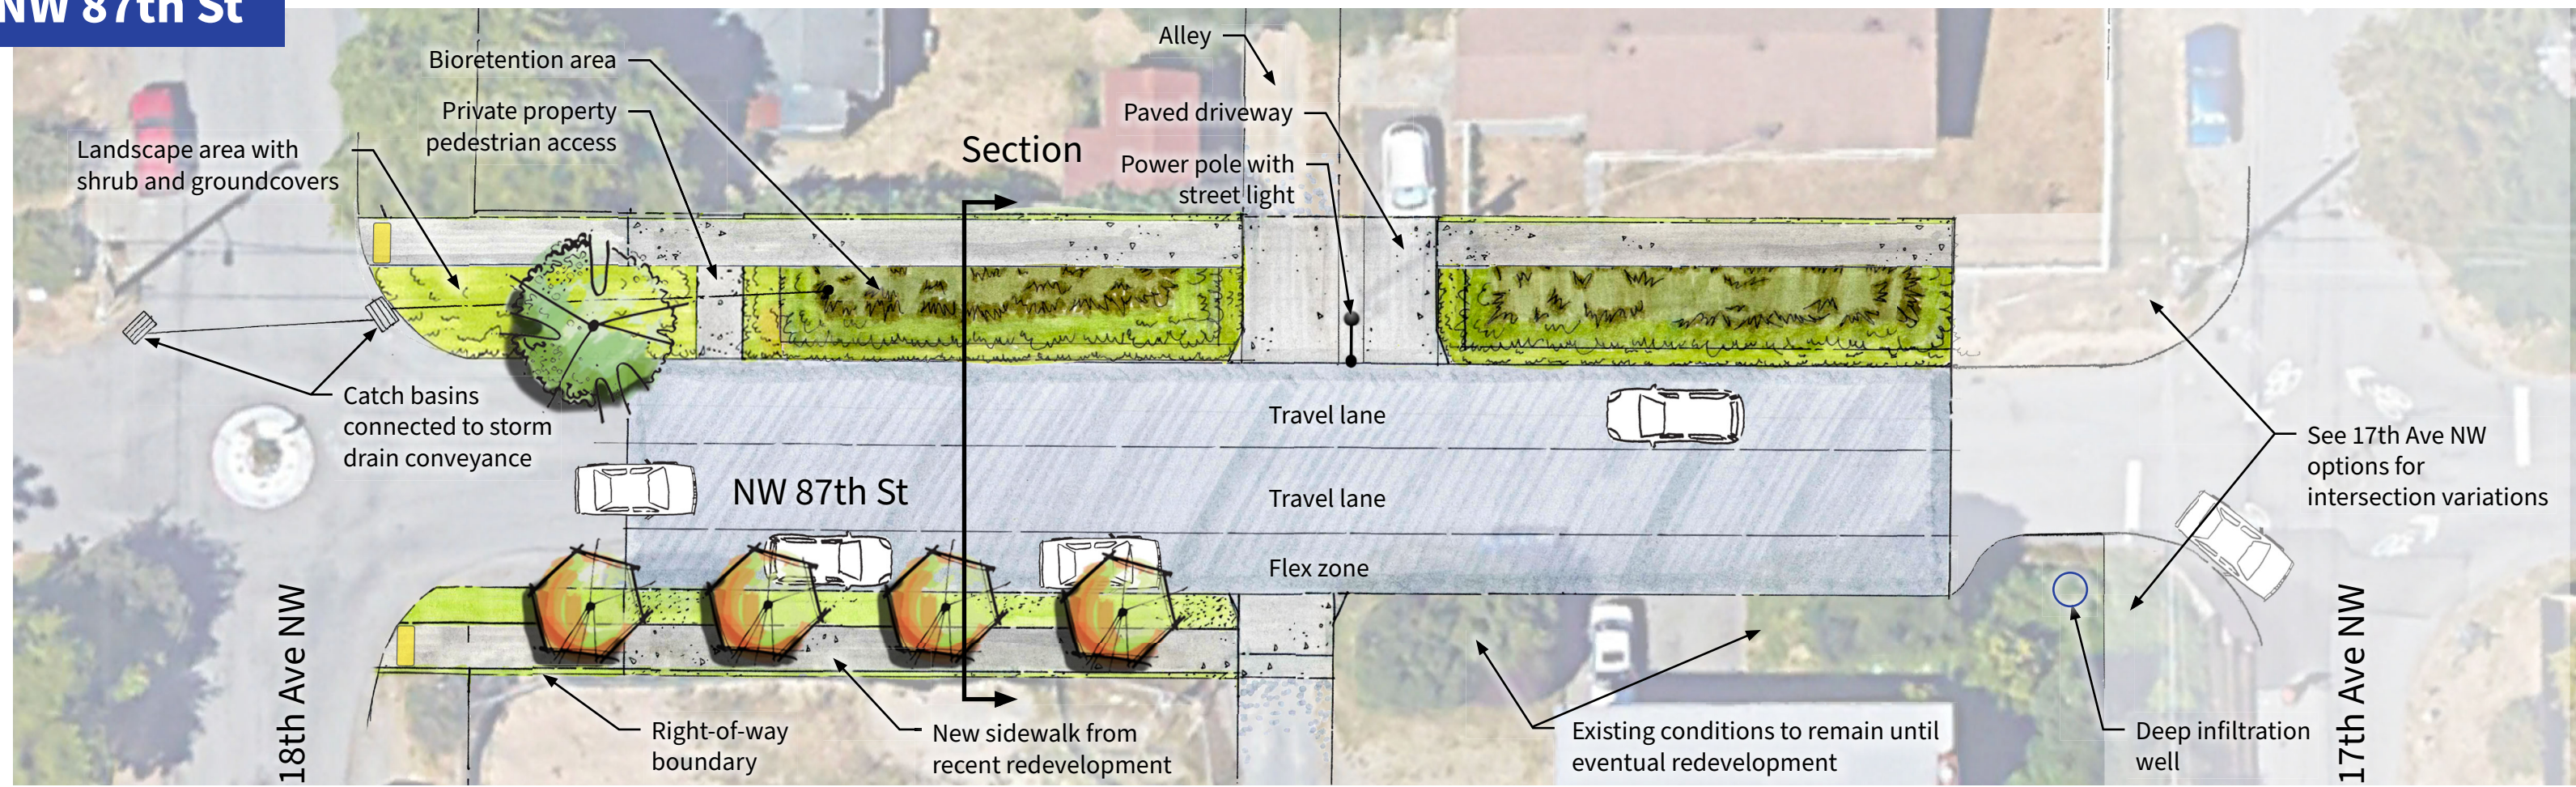

Plan view

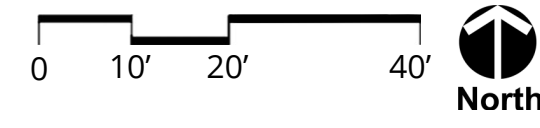
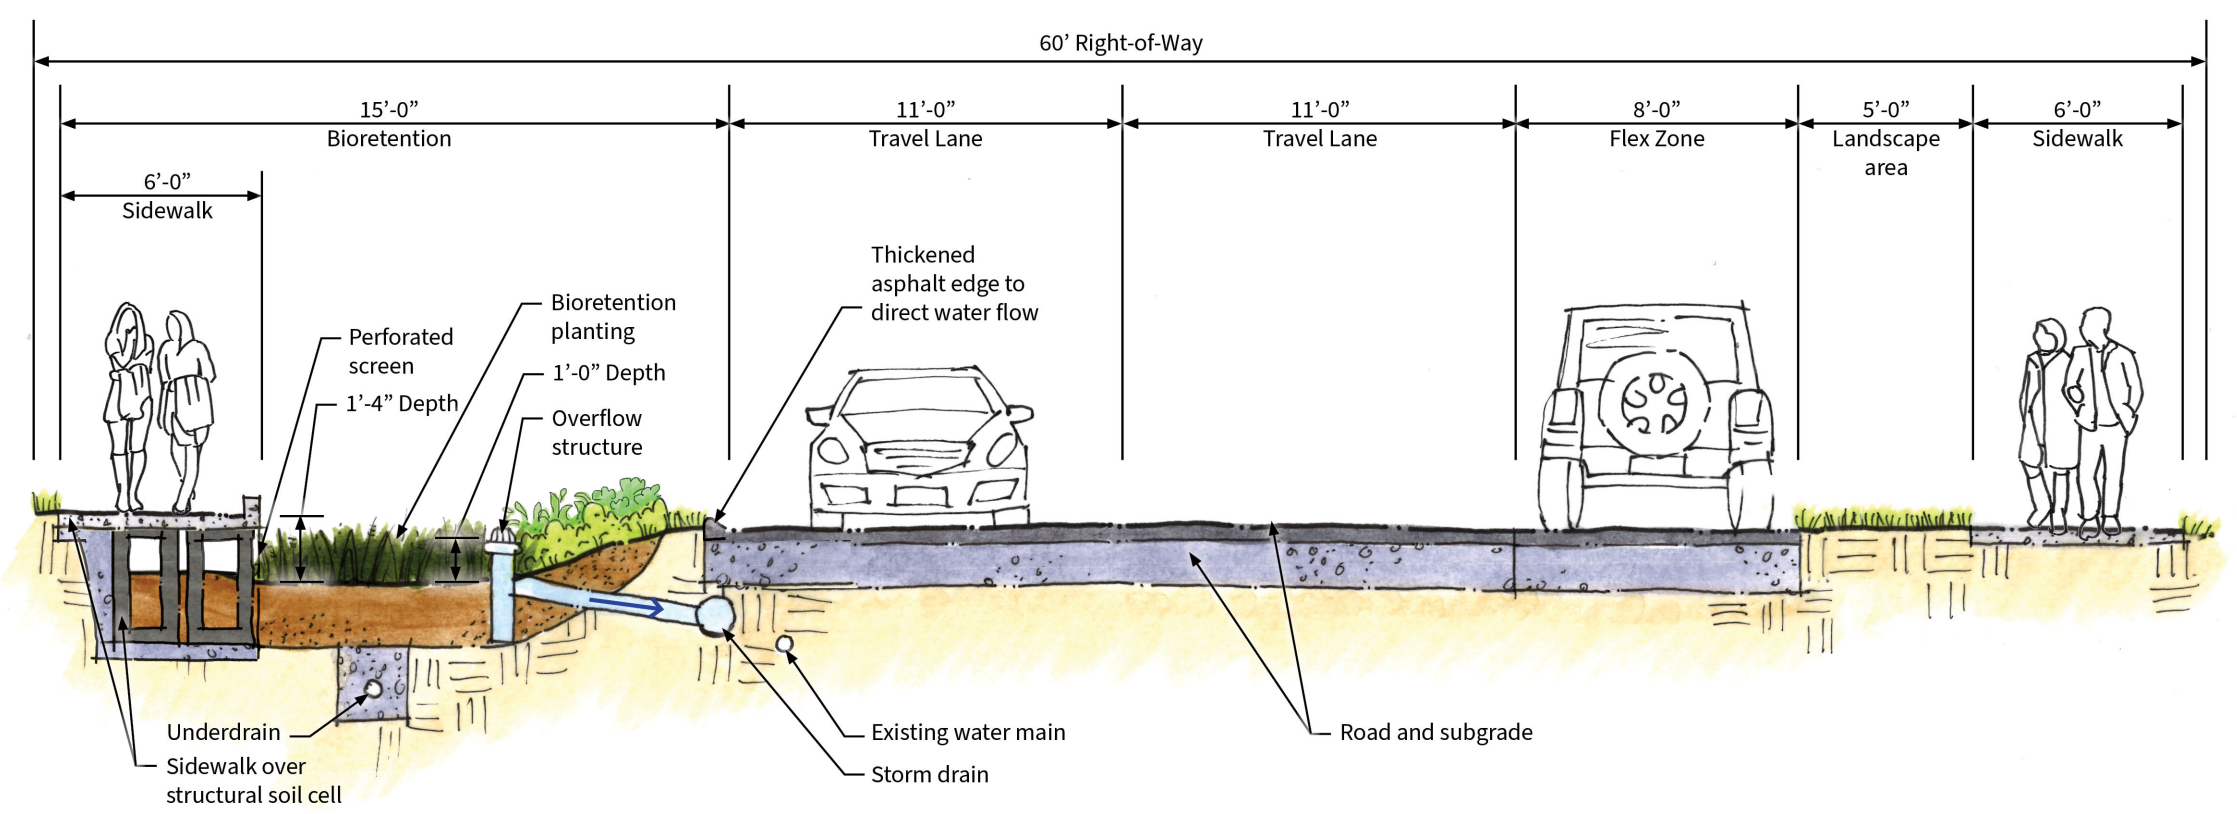


Section



17th Ave NW Stormwater Improvements

17th Ave NE: Option 1

East sidewalk, West bioretention

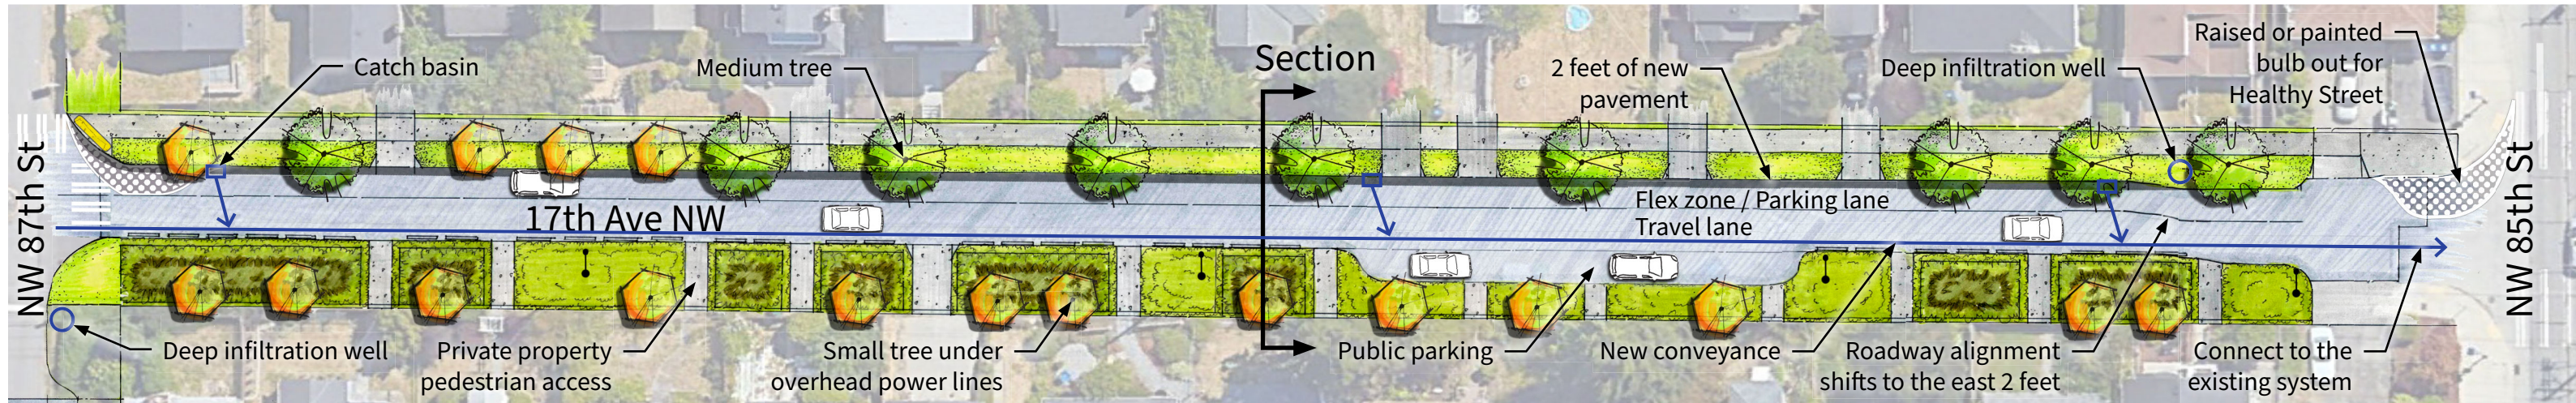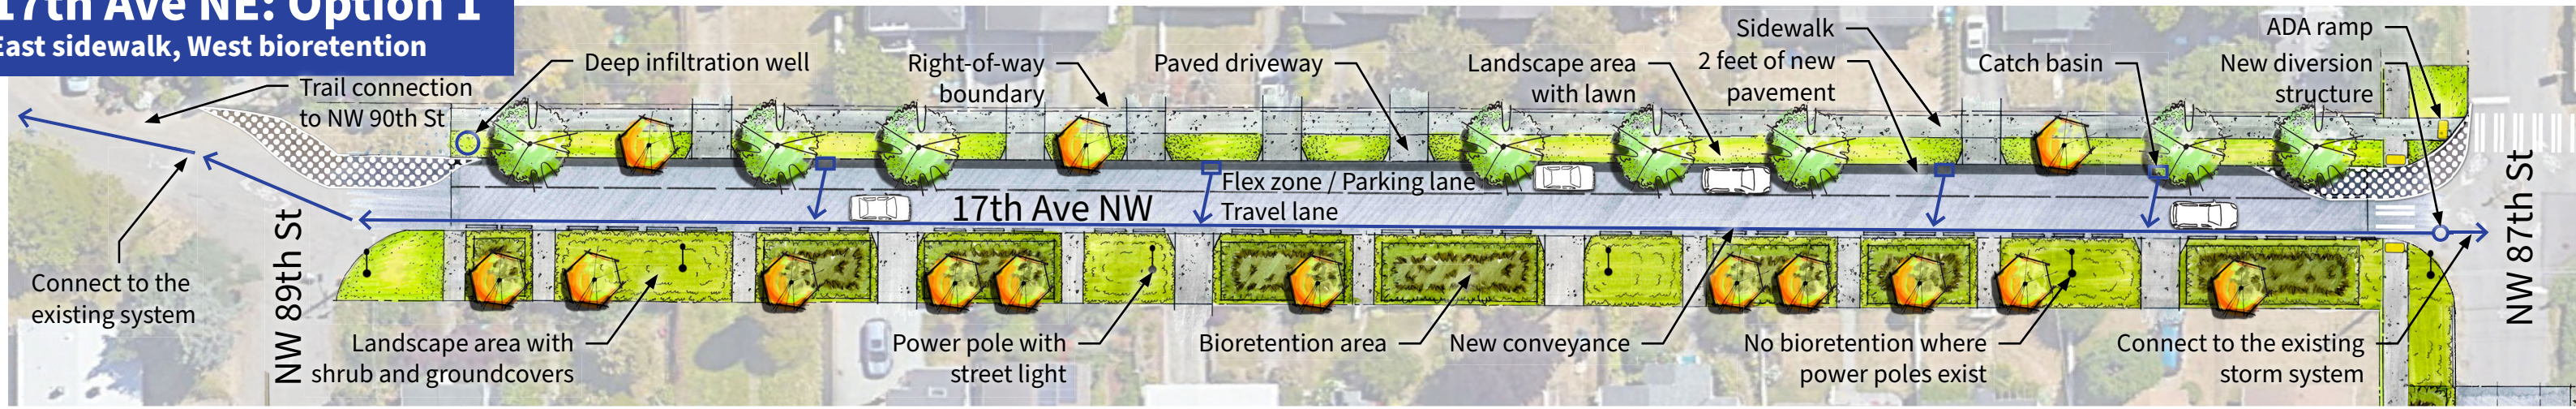



Plan view

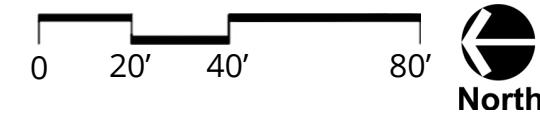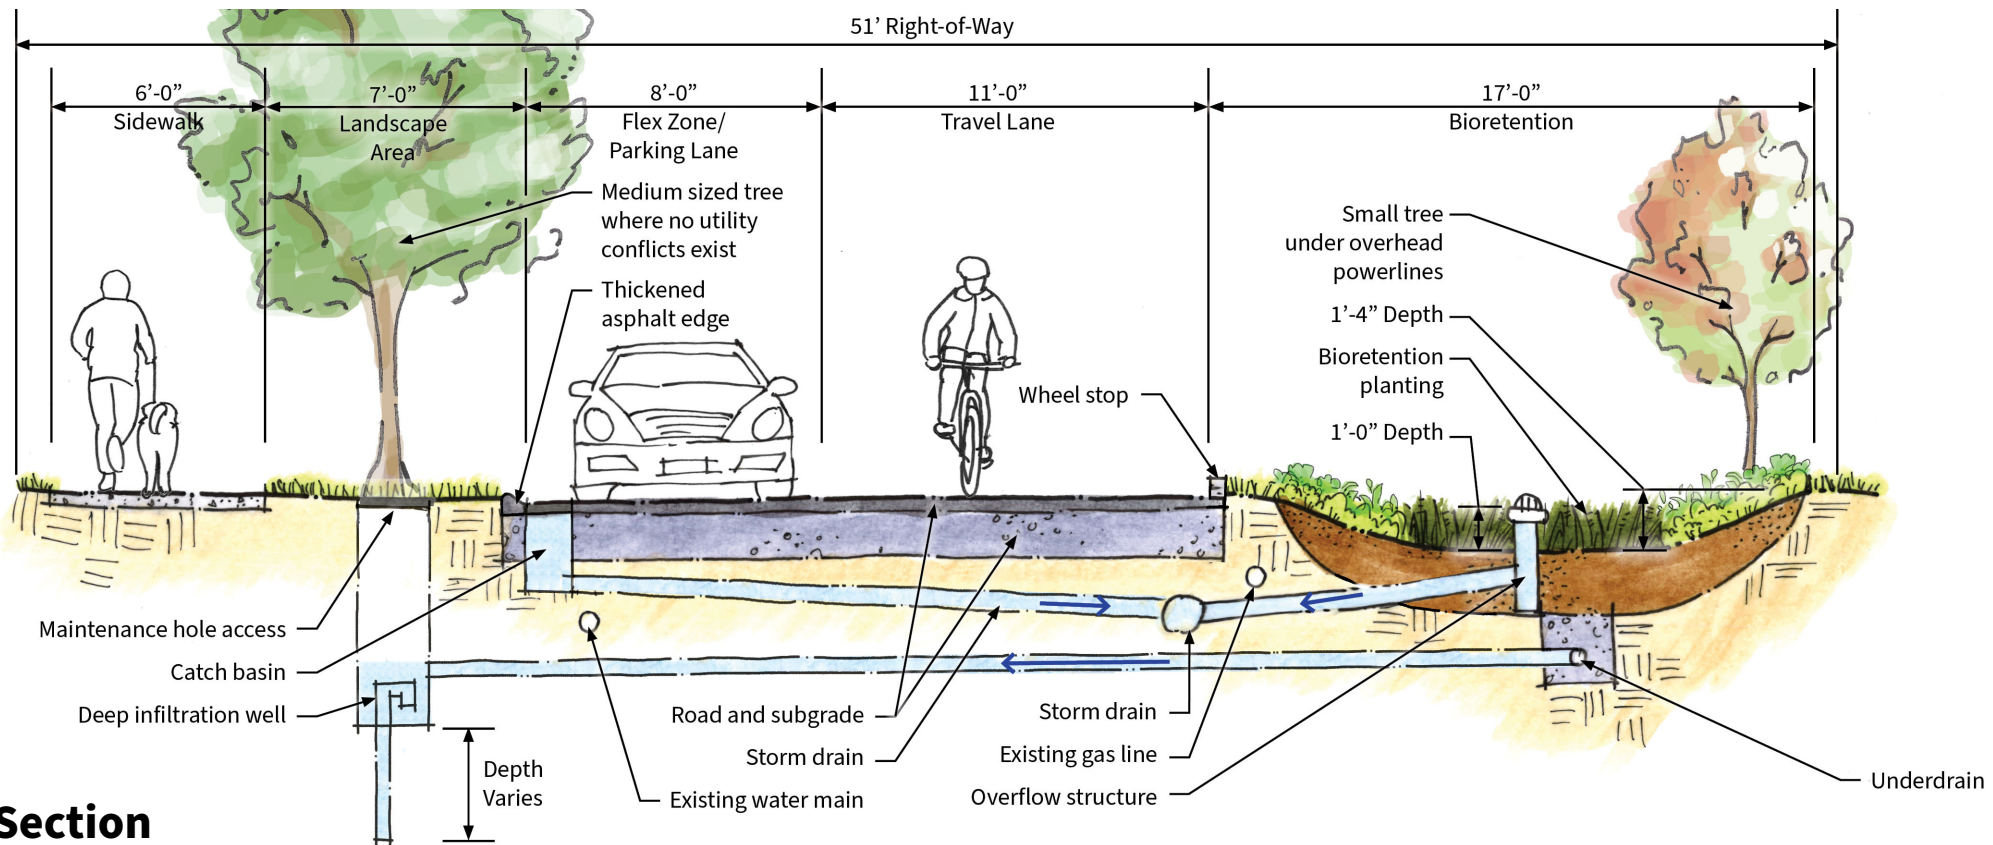


Section

17th Ave NE: Option 2

Westside stacked sidewalk and bioretention

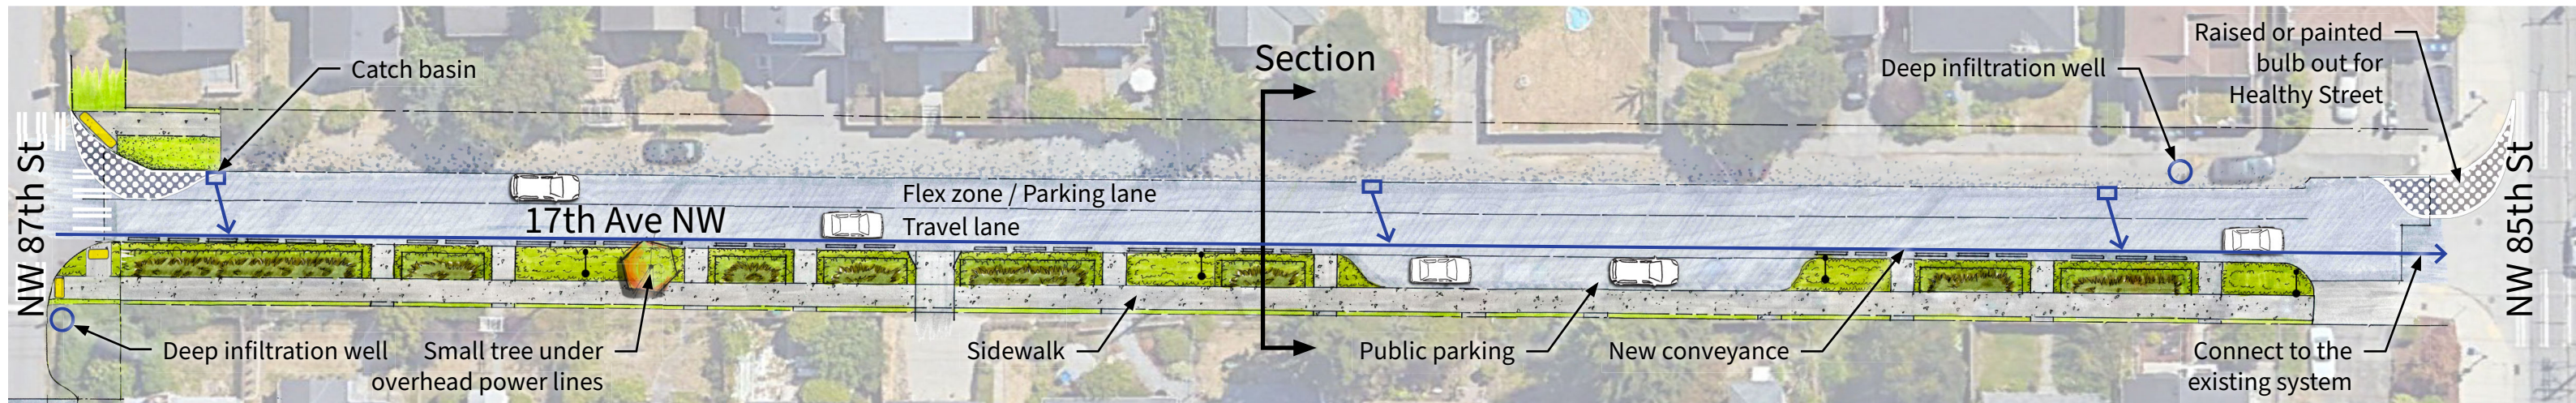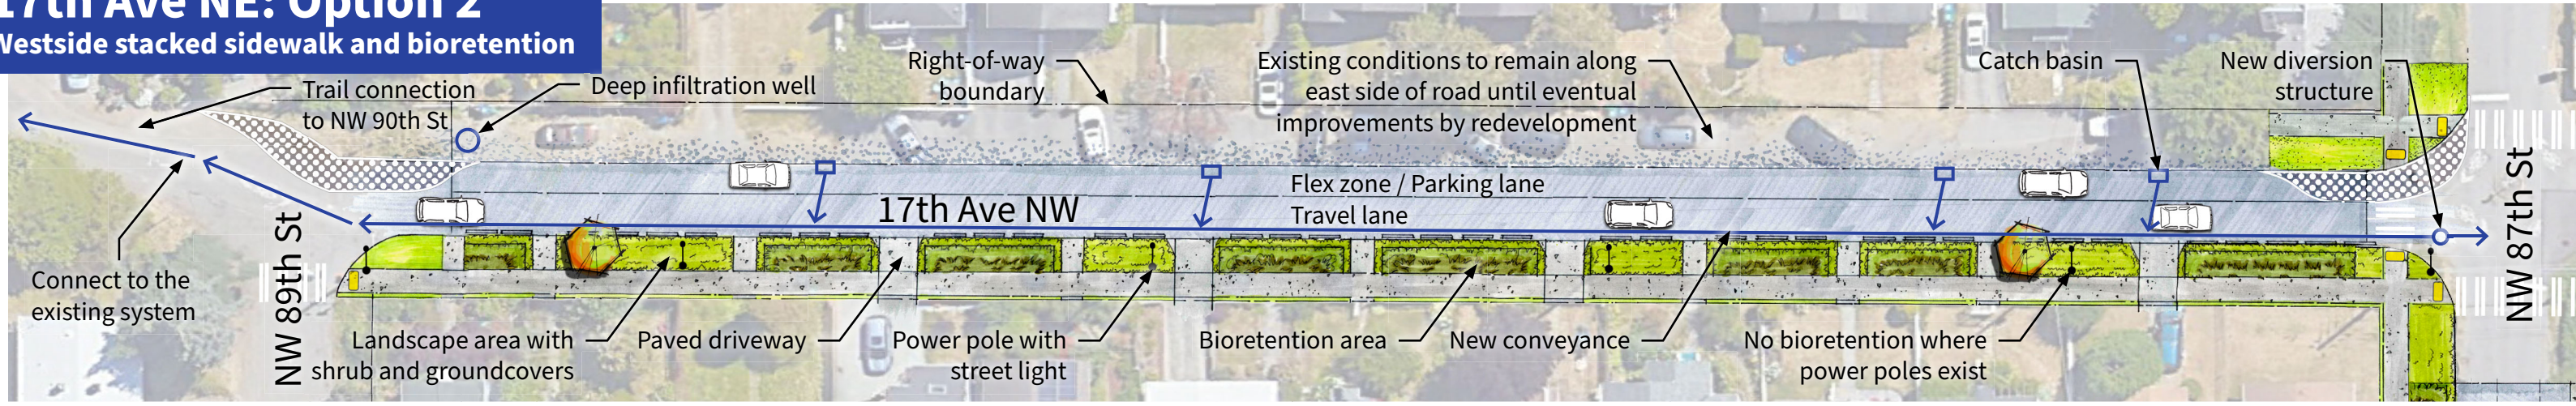

Plan view

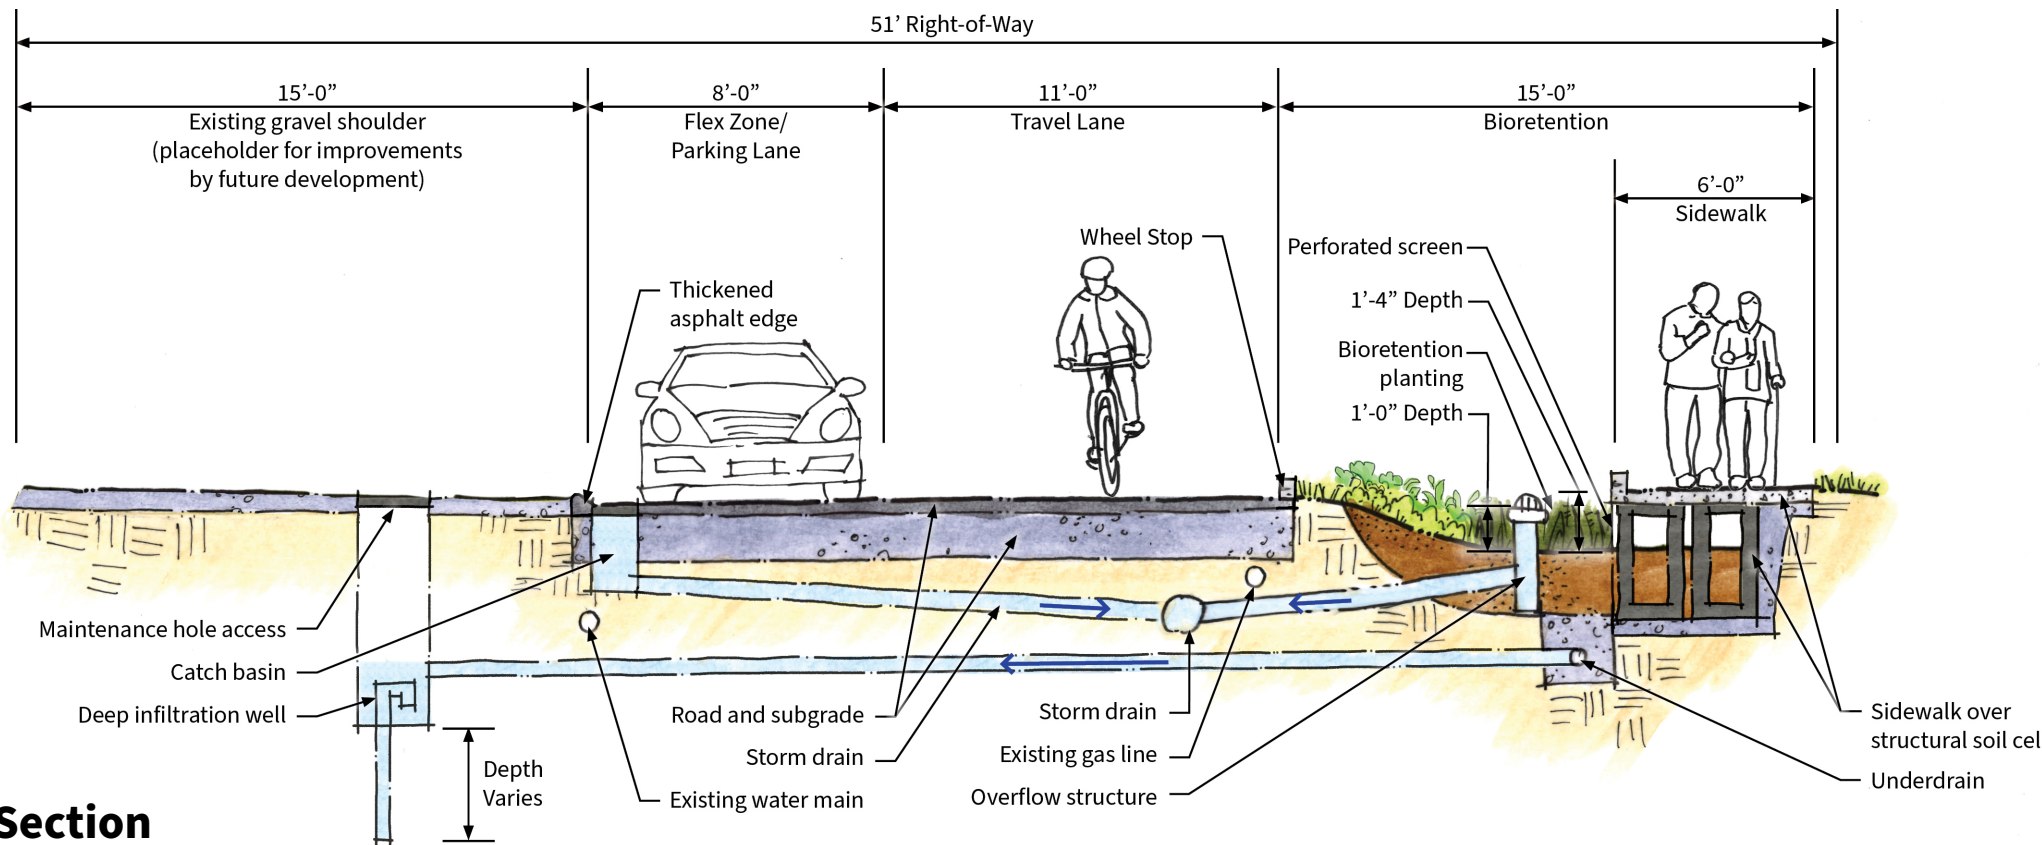

Section

