


Location Plan | Not to Scale

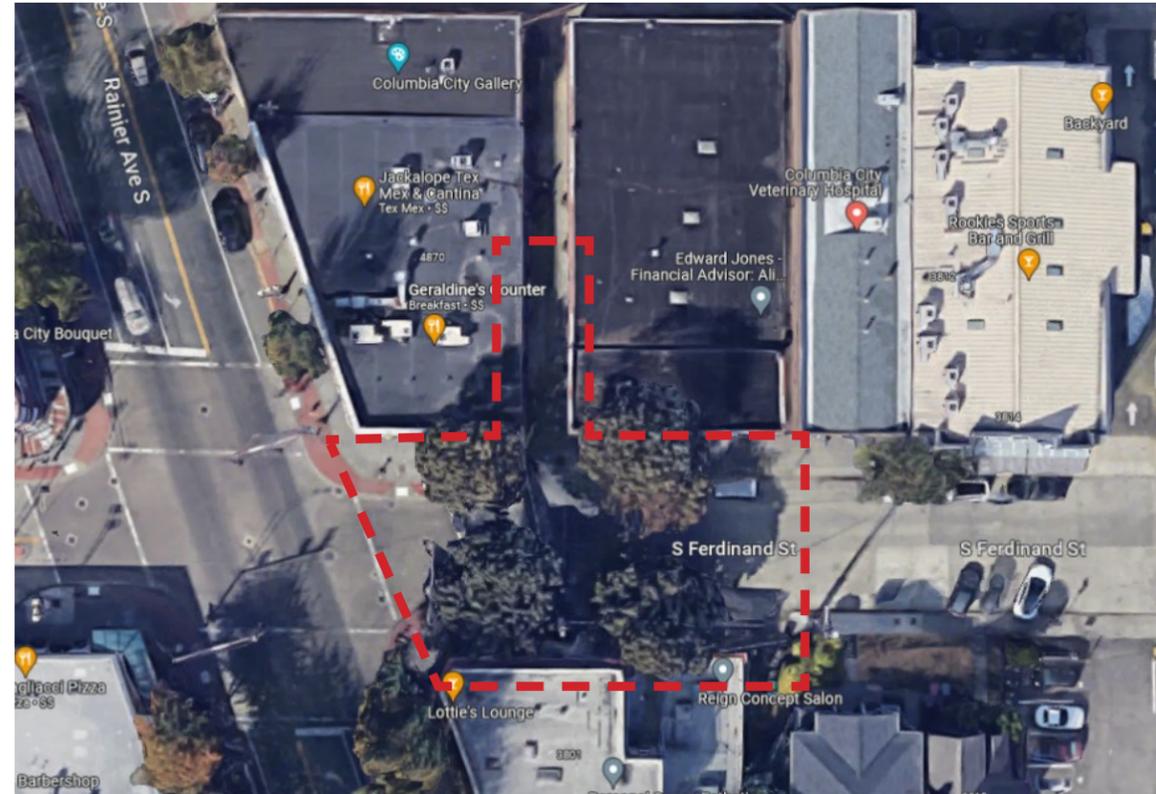

Location Plan | Not to Scale

FERDINAND FESTIVAL STREET

Historic Landmark Review

August 2023

The Patio


The Patio was a temporary covid-response intervention from 2019-2021. Closing off one lane of Ferdinand Street, the Patio provided a flexible seating area under the shelter of a temporary canopy. It was highly used as an informal gathering space and for community events




Columbia City Patio Survey Results

Extensive community outreach was undertaken in 2021 & 2022 to determine interest and desires for a permanent public gathering space at the location of the Patio on Ferdinand Street.


Supportive of a Permanent Patio?

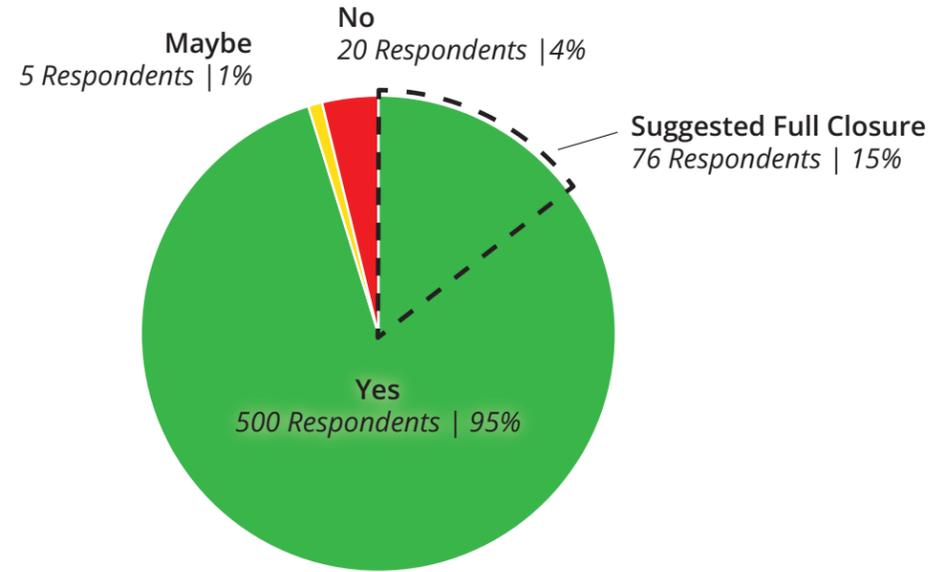

What elements would you like to see in a permanent Patio?

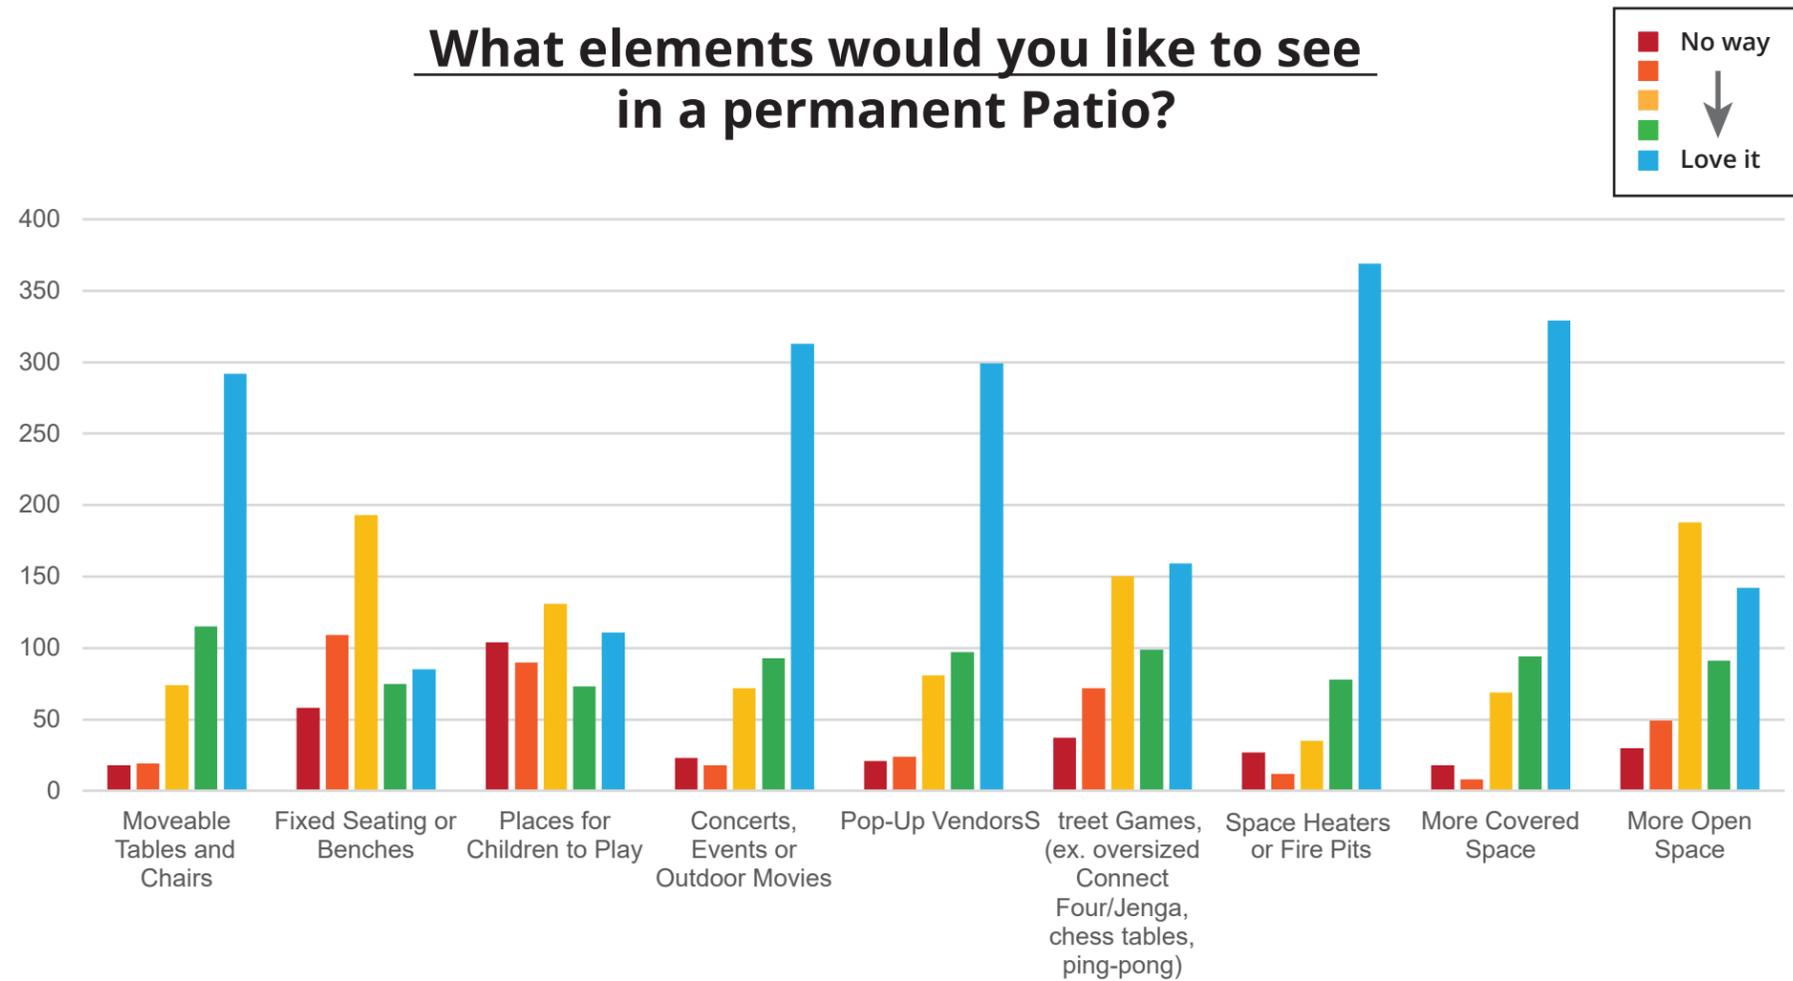

SDOT FESTIVAL STREET CONCEPT

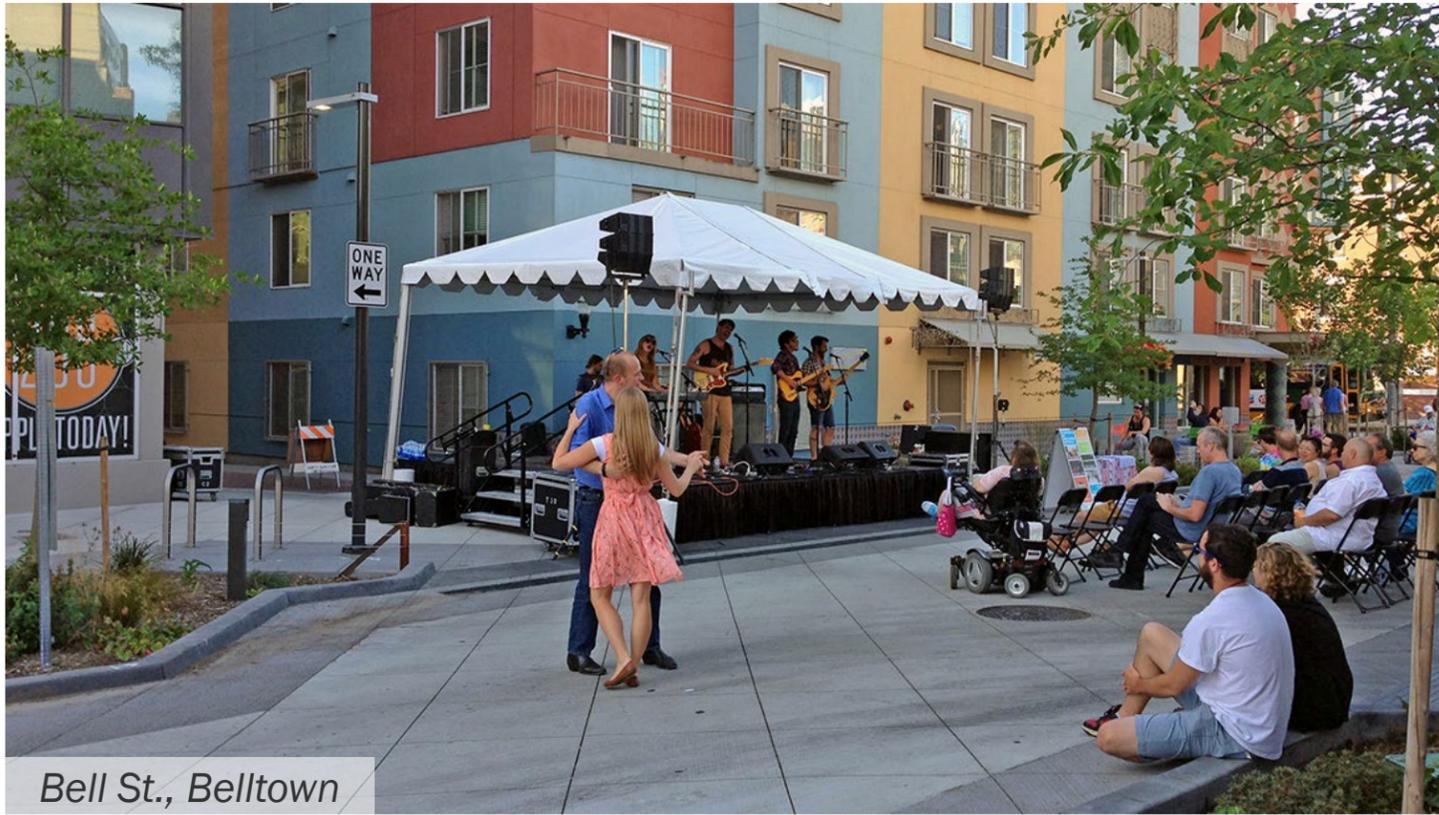

Bell St., Belltown



S Roberto Maestas Festival Street, Beacon Hill



Existing Conditions and Character



Looking Northeast from Rainier Ave S.




Looking North into Alley from Ferdinand



Looking Northwest towards Rainier Ave S.



Looking Southeast from Rainier Ave S.

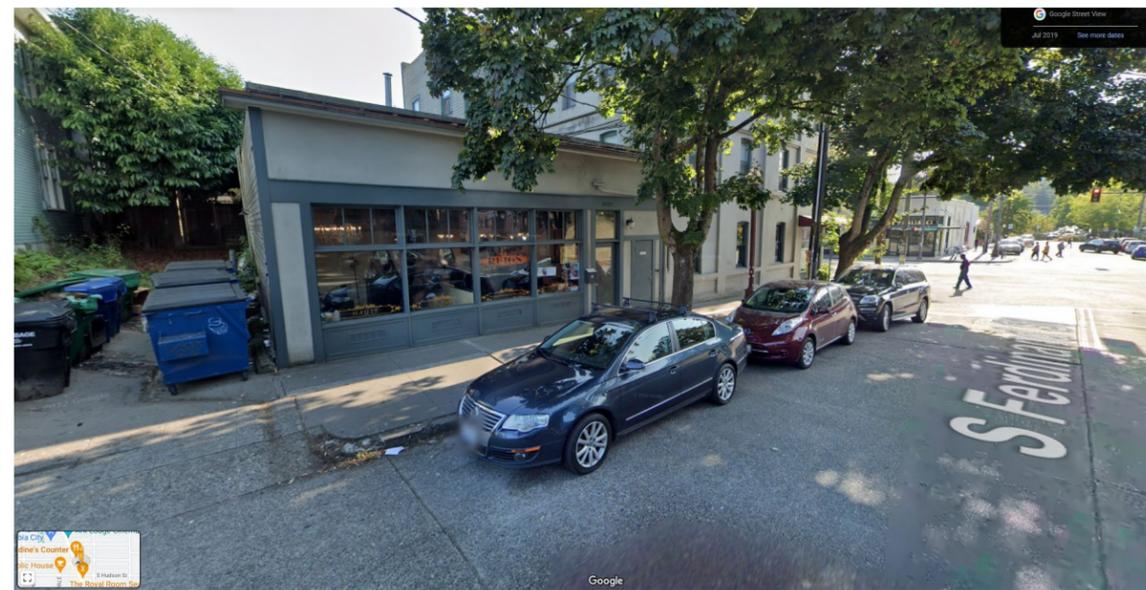


Looking Southwest towards Rainier Ave S.

Existing Conditions and Character



Looking North

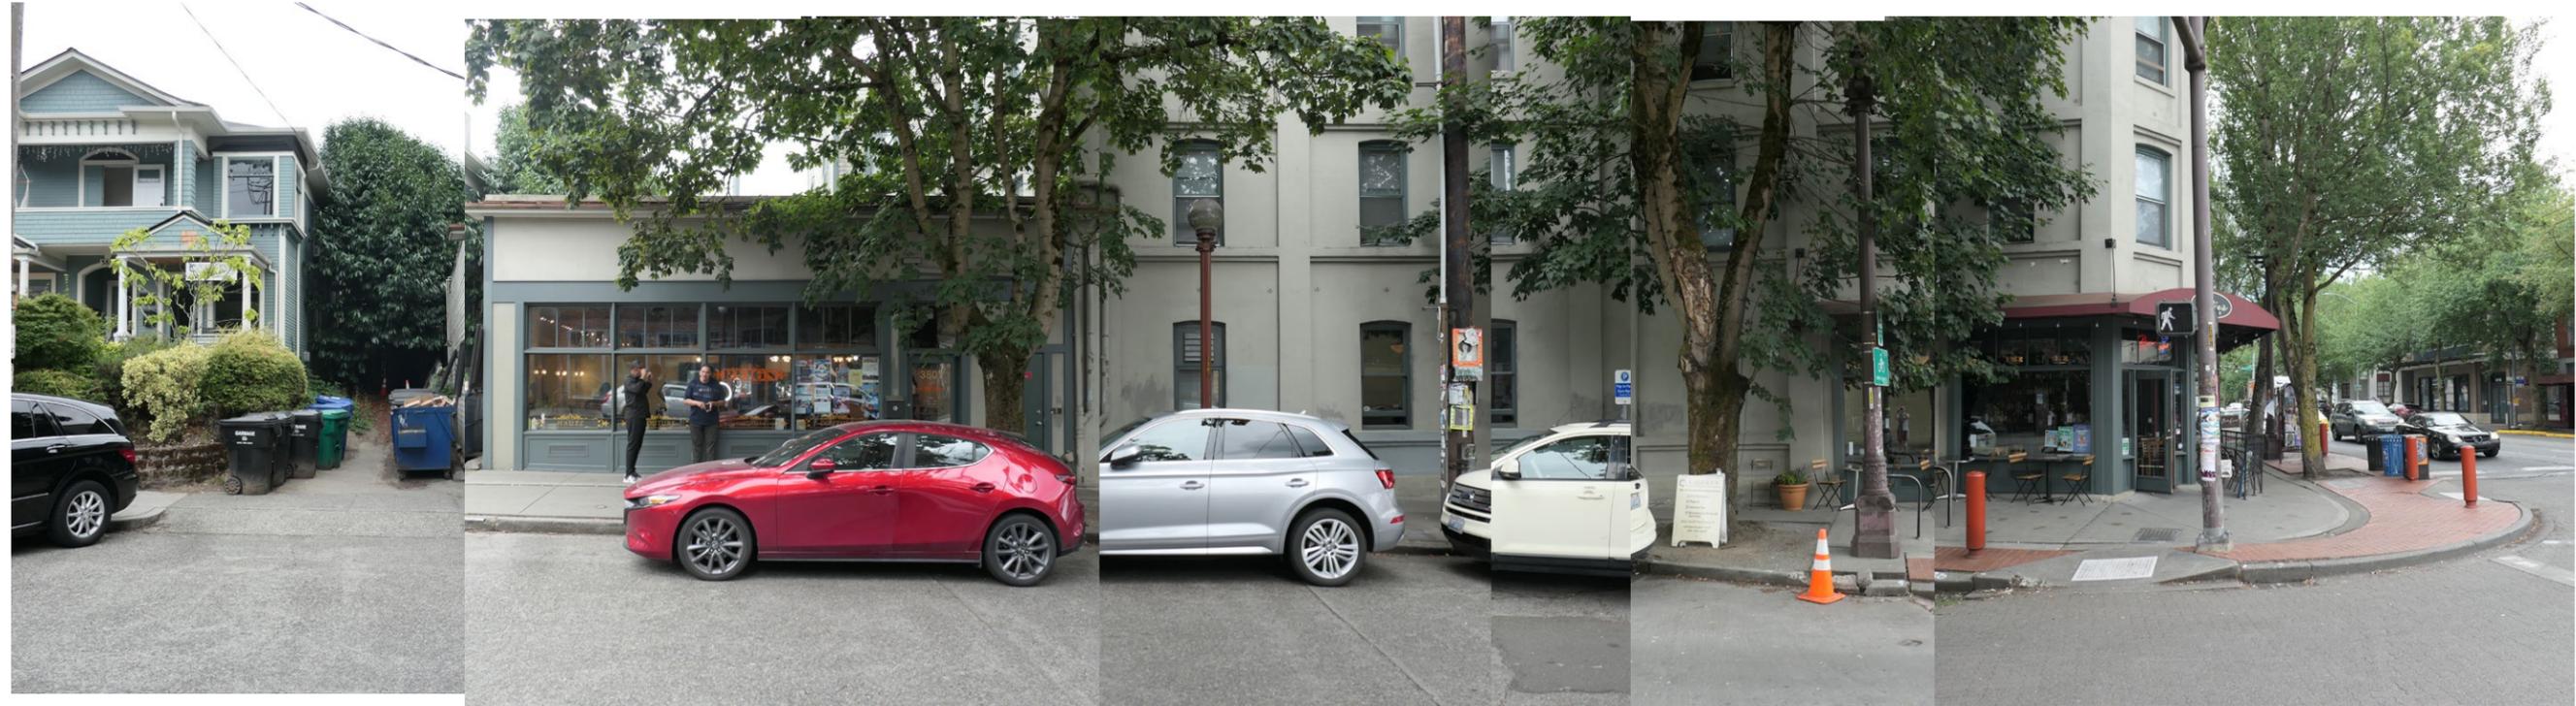

Looking South


DESIGN | MATERIALS



Corten Steel Planters



Laser Cut Aluminum Fencing - Black Powdercoat with Custom Artwork (TBD)

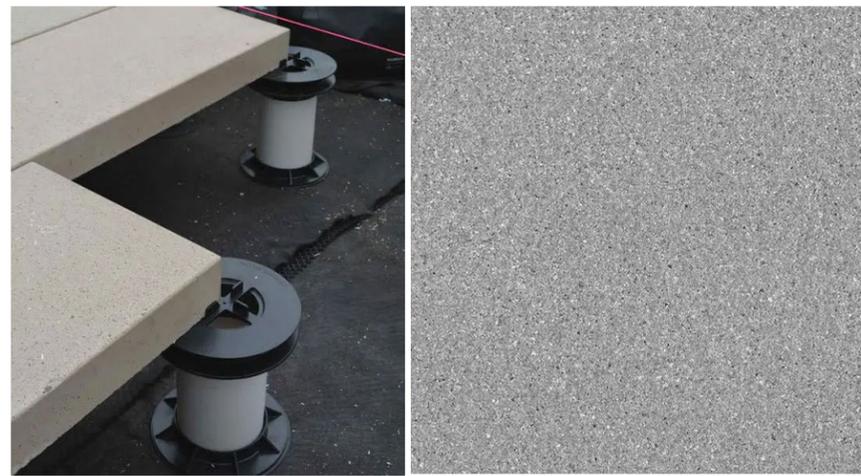

Pedestal Pavers (18"x18" Mutual Materials Vancouver Bay - Gray)



Electriduct Rubber Curb



Mahonia 'Soft Caress'

Plantings in Corten Steel Planters



Lirope muscare | Lillyturf



Fragaria chiloensis | Beach Strawberry



Buttercup




Landscape Forms | Parc Centre 30" Rounds Tables and Chairs | Color=Buttercup



SPU Standard Receptacles



FERDINAND FESTIVAL STREET | CONCEPT PLAN

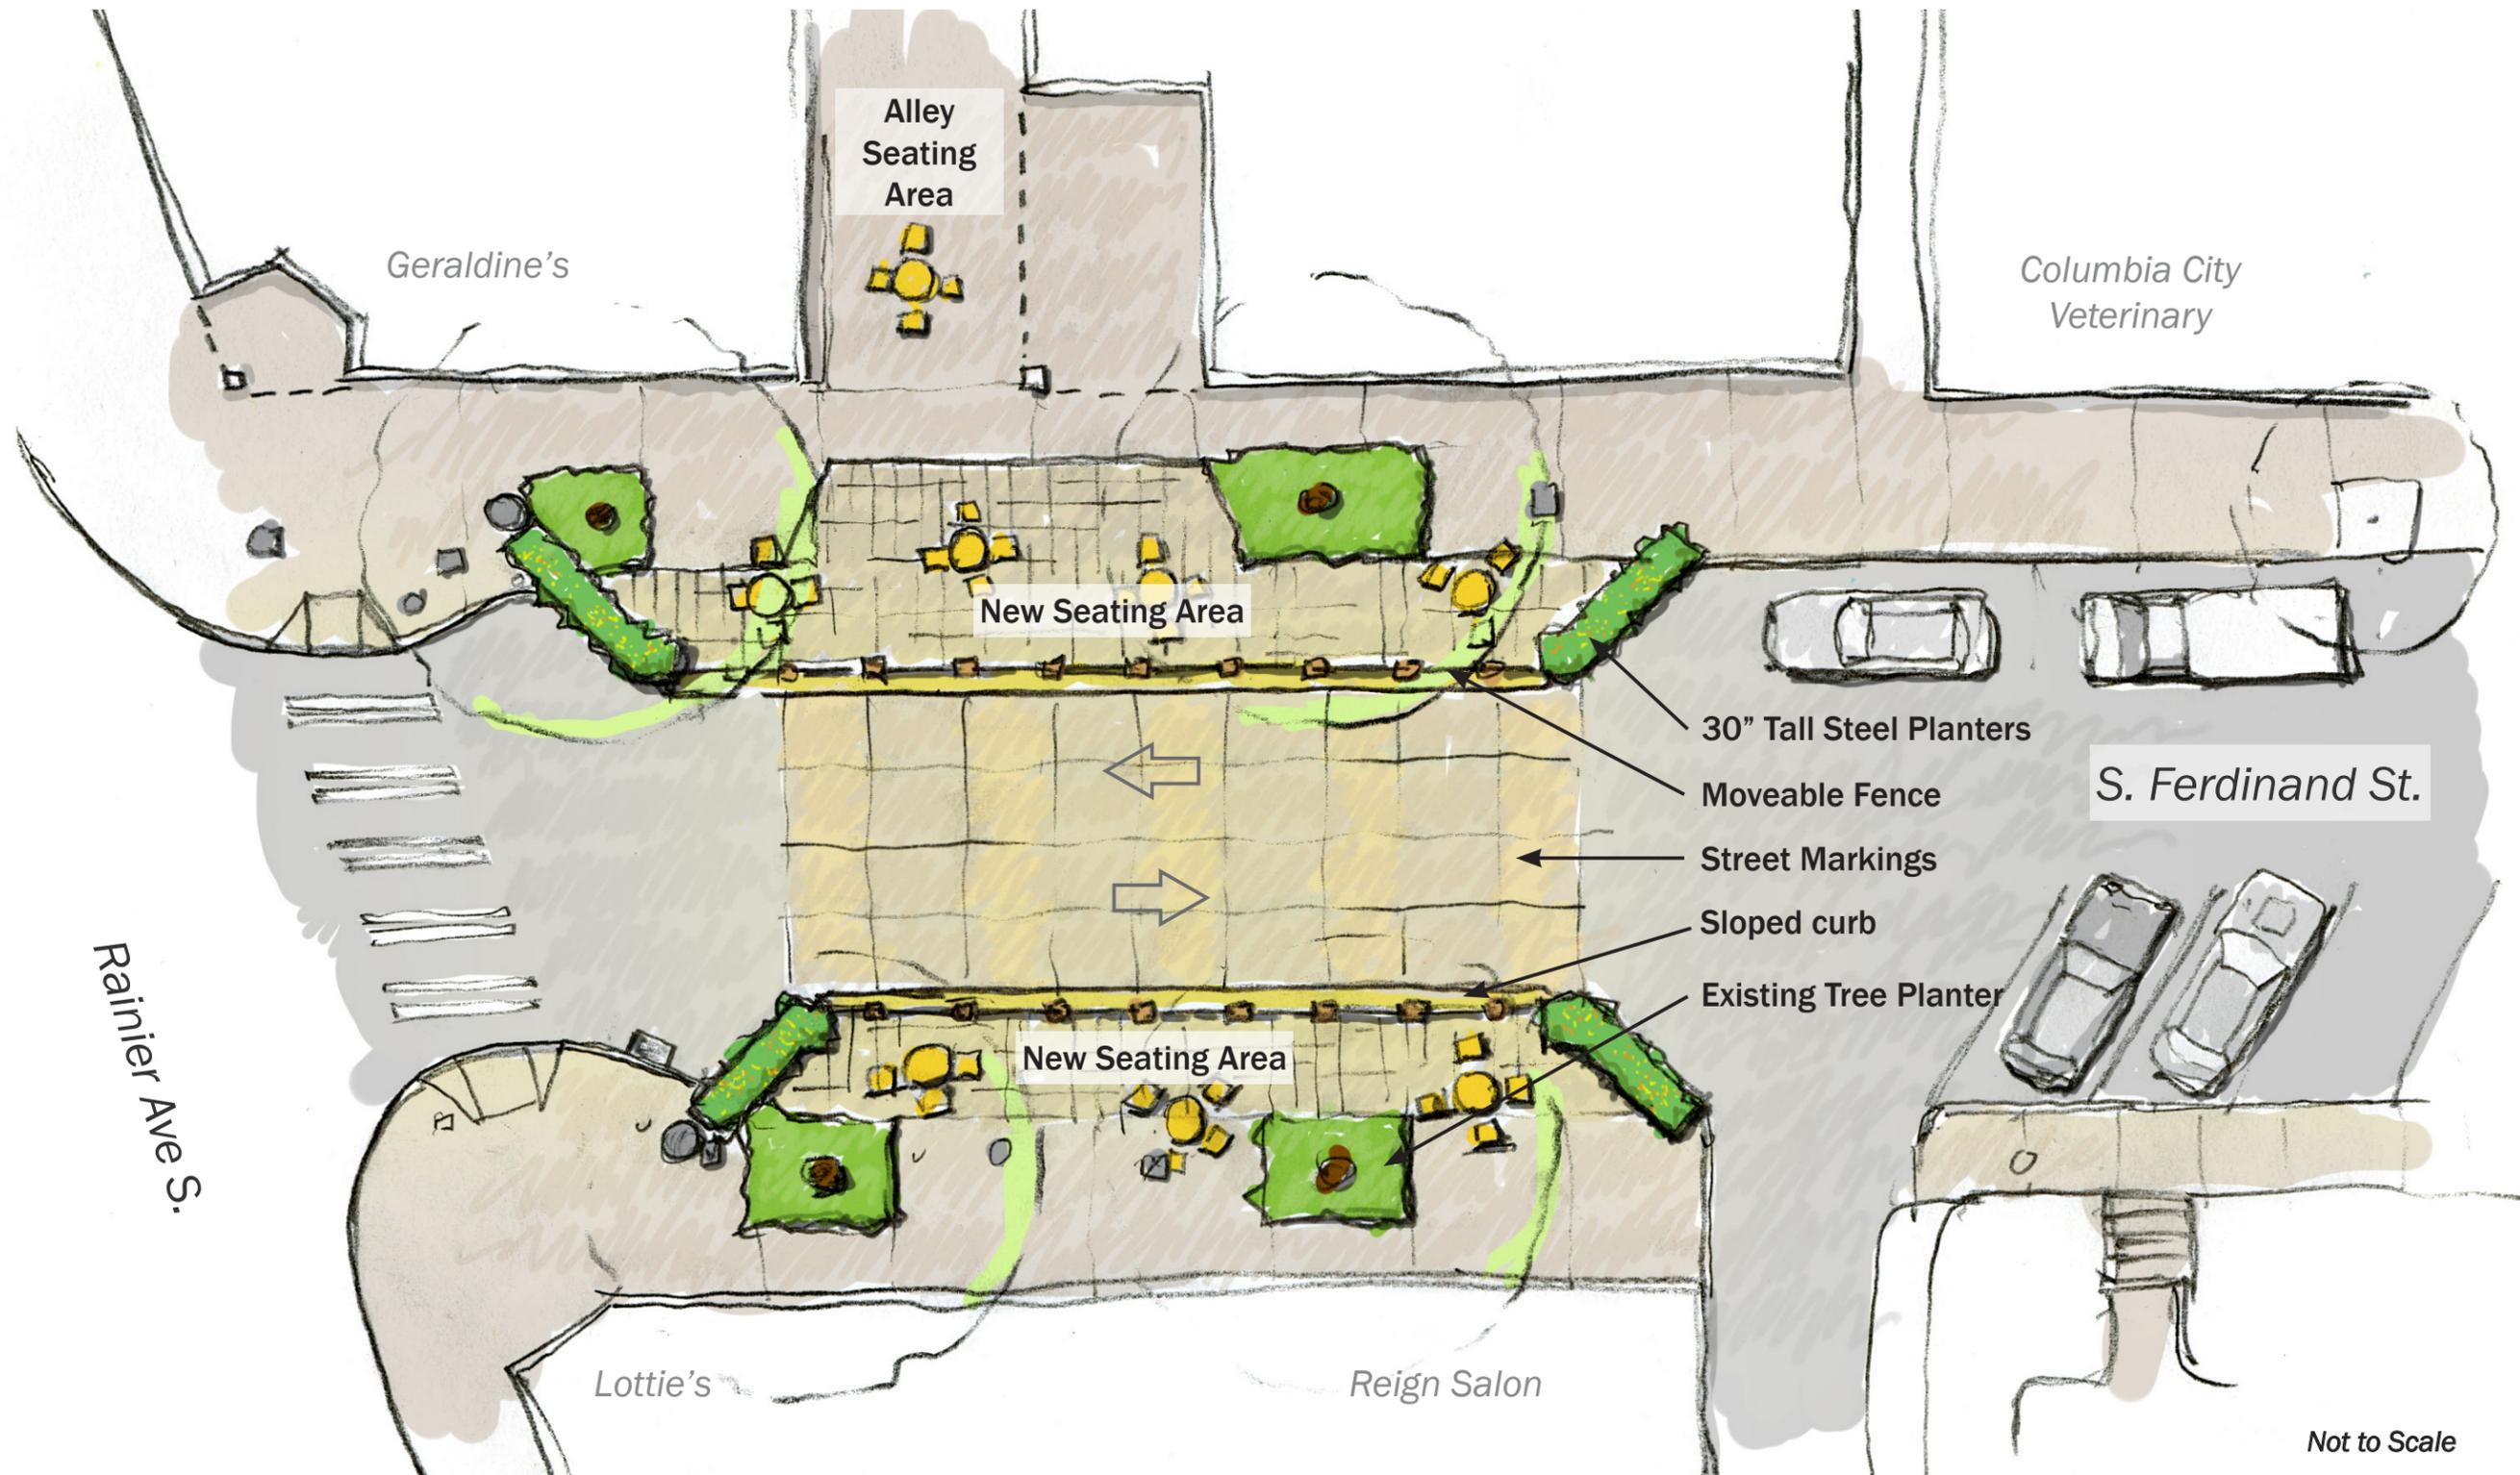


FERDINAND FESTIVAL STREET | PERSPECTIVE



FERDINAND FESTIVAL STREET | SCHEMATIC PLAN

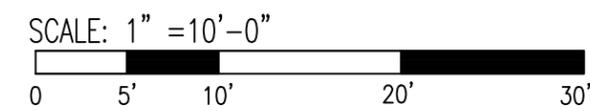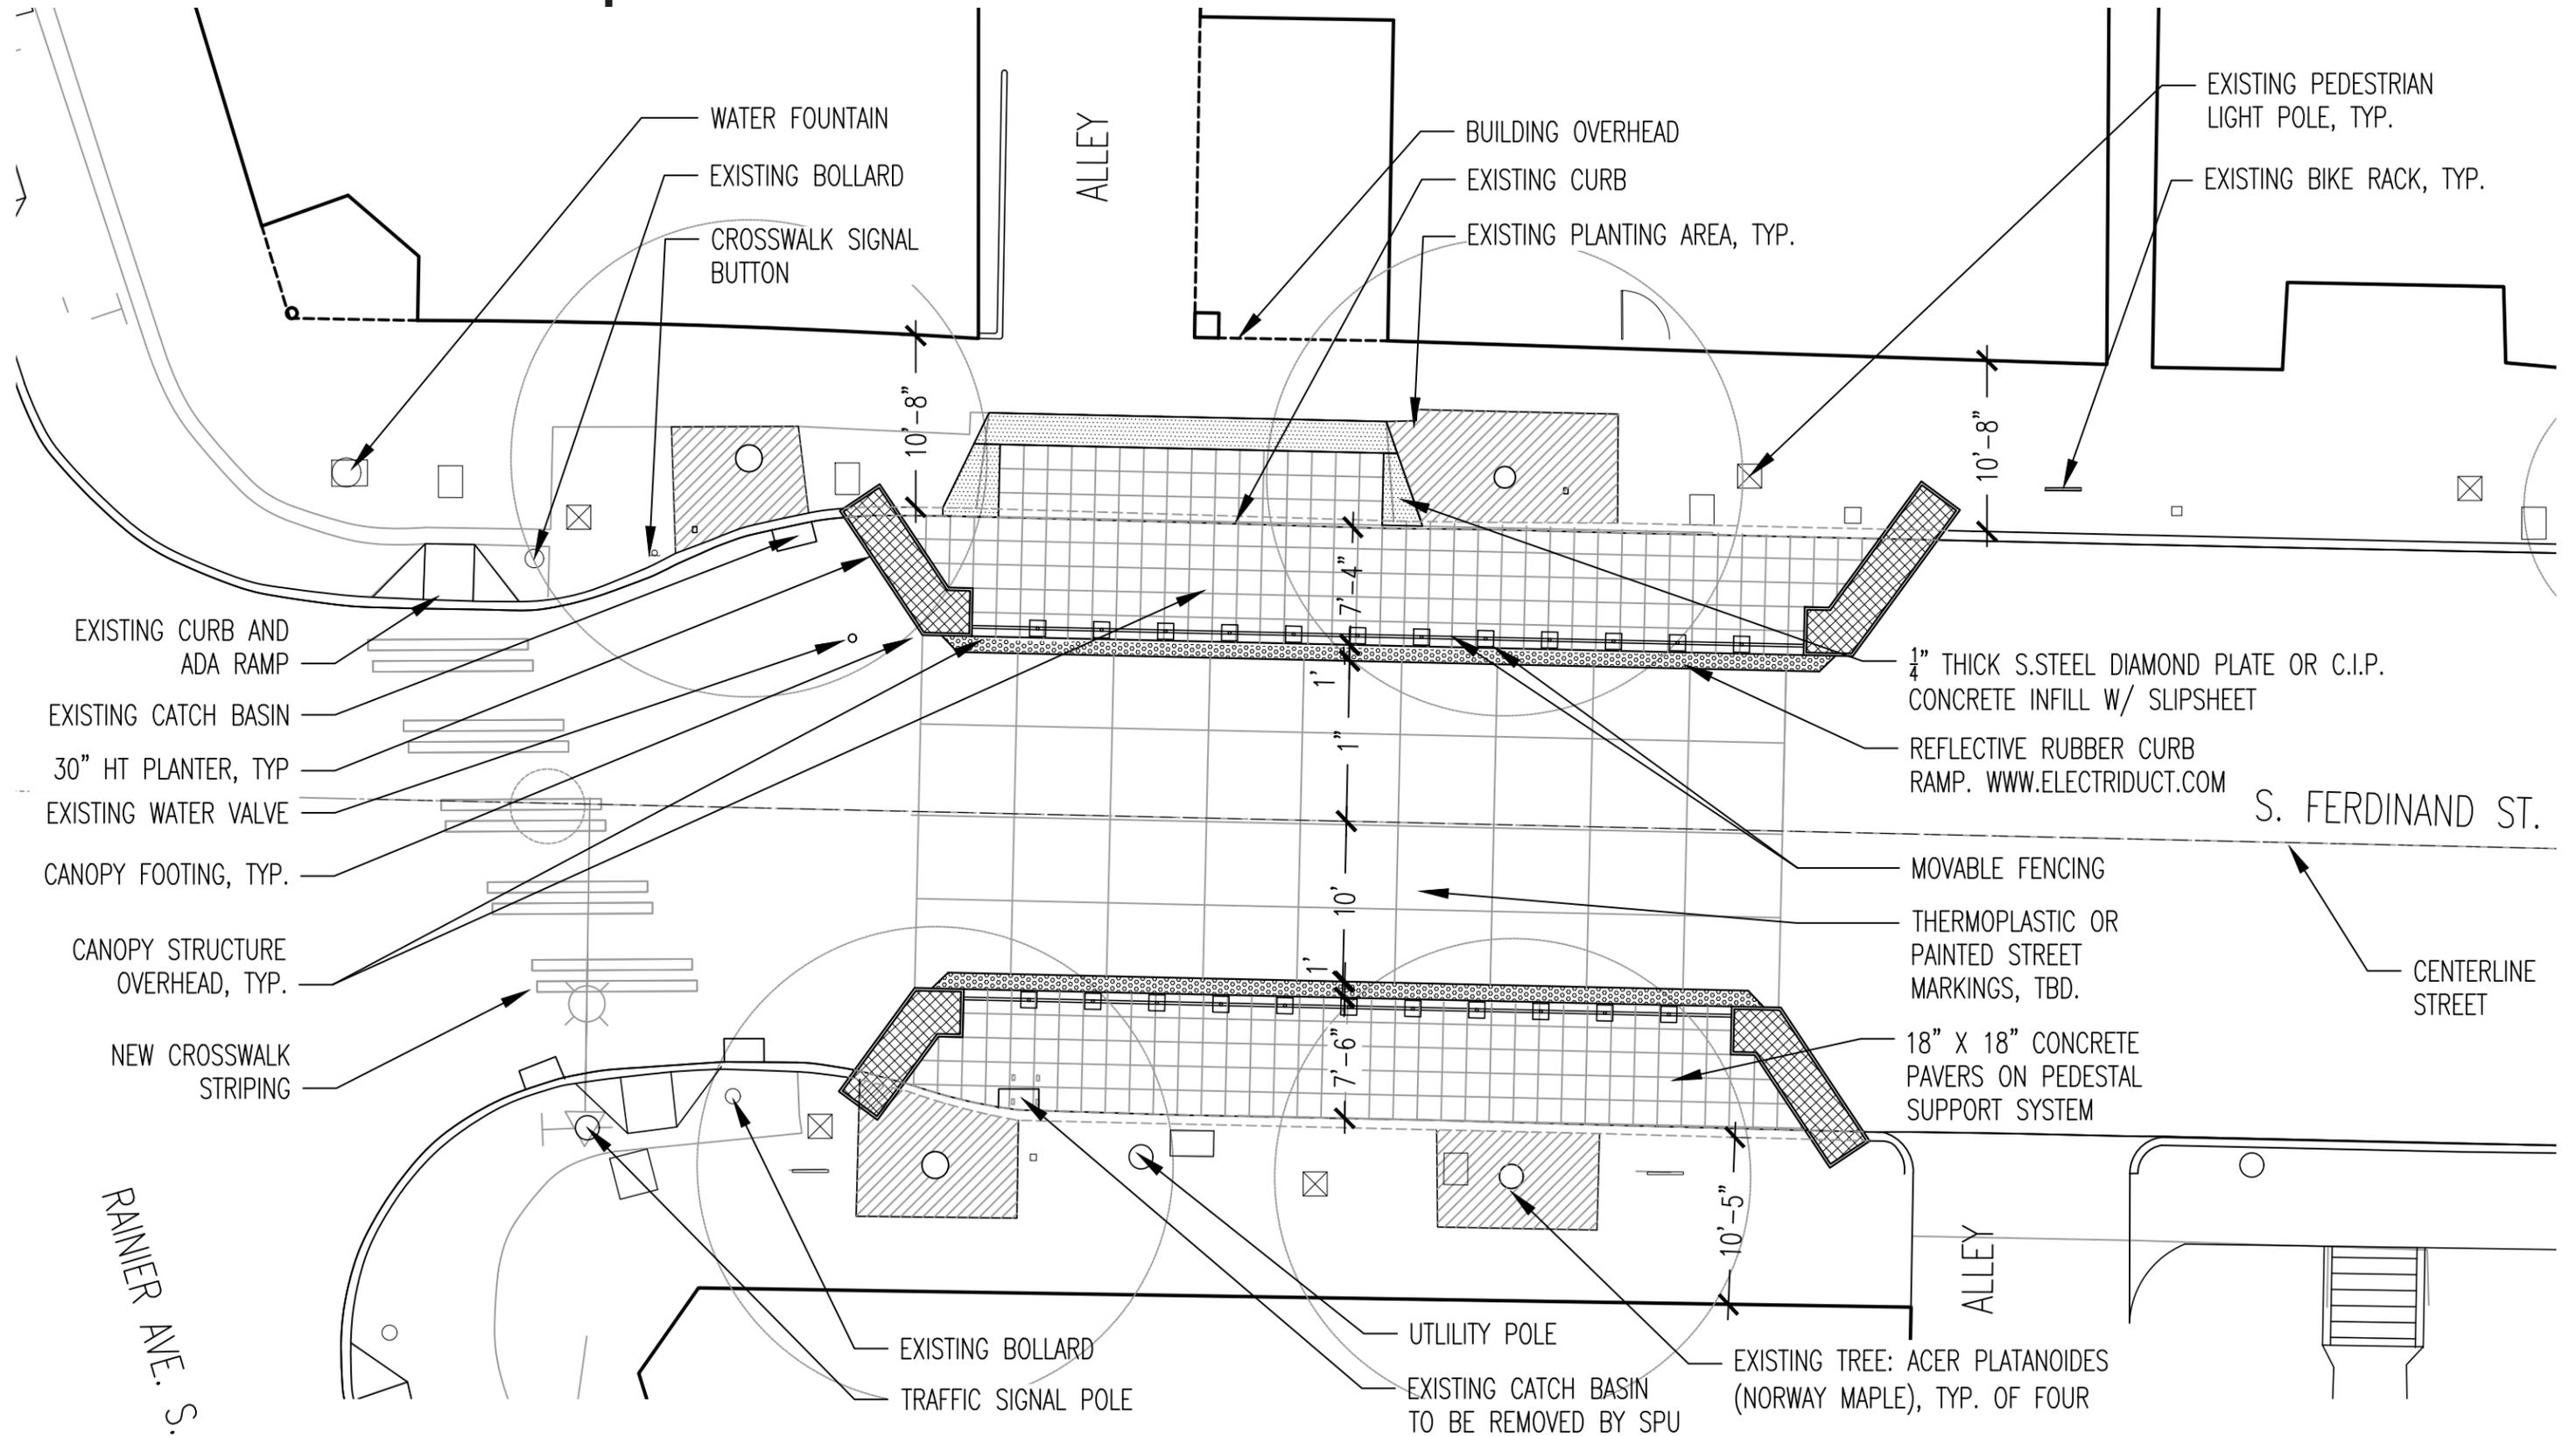

ELEVATION

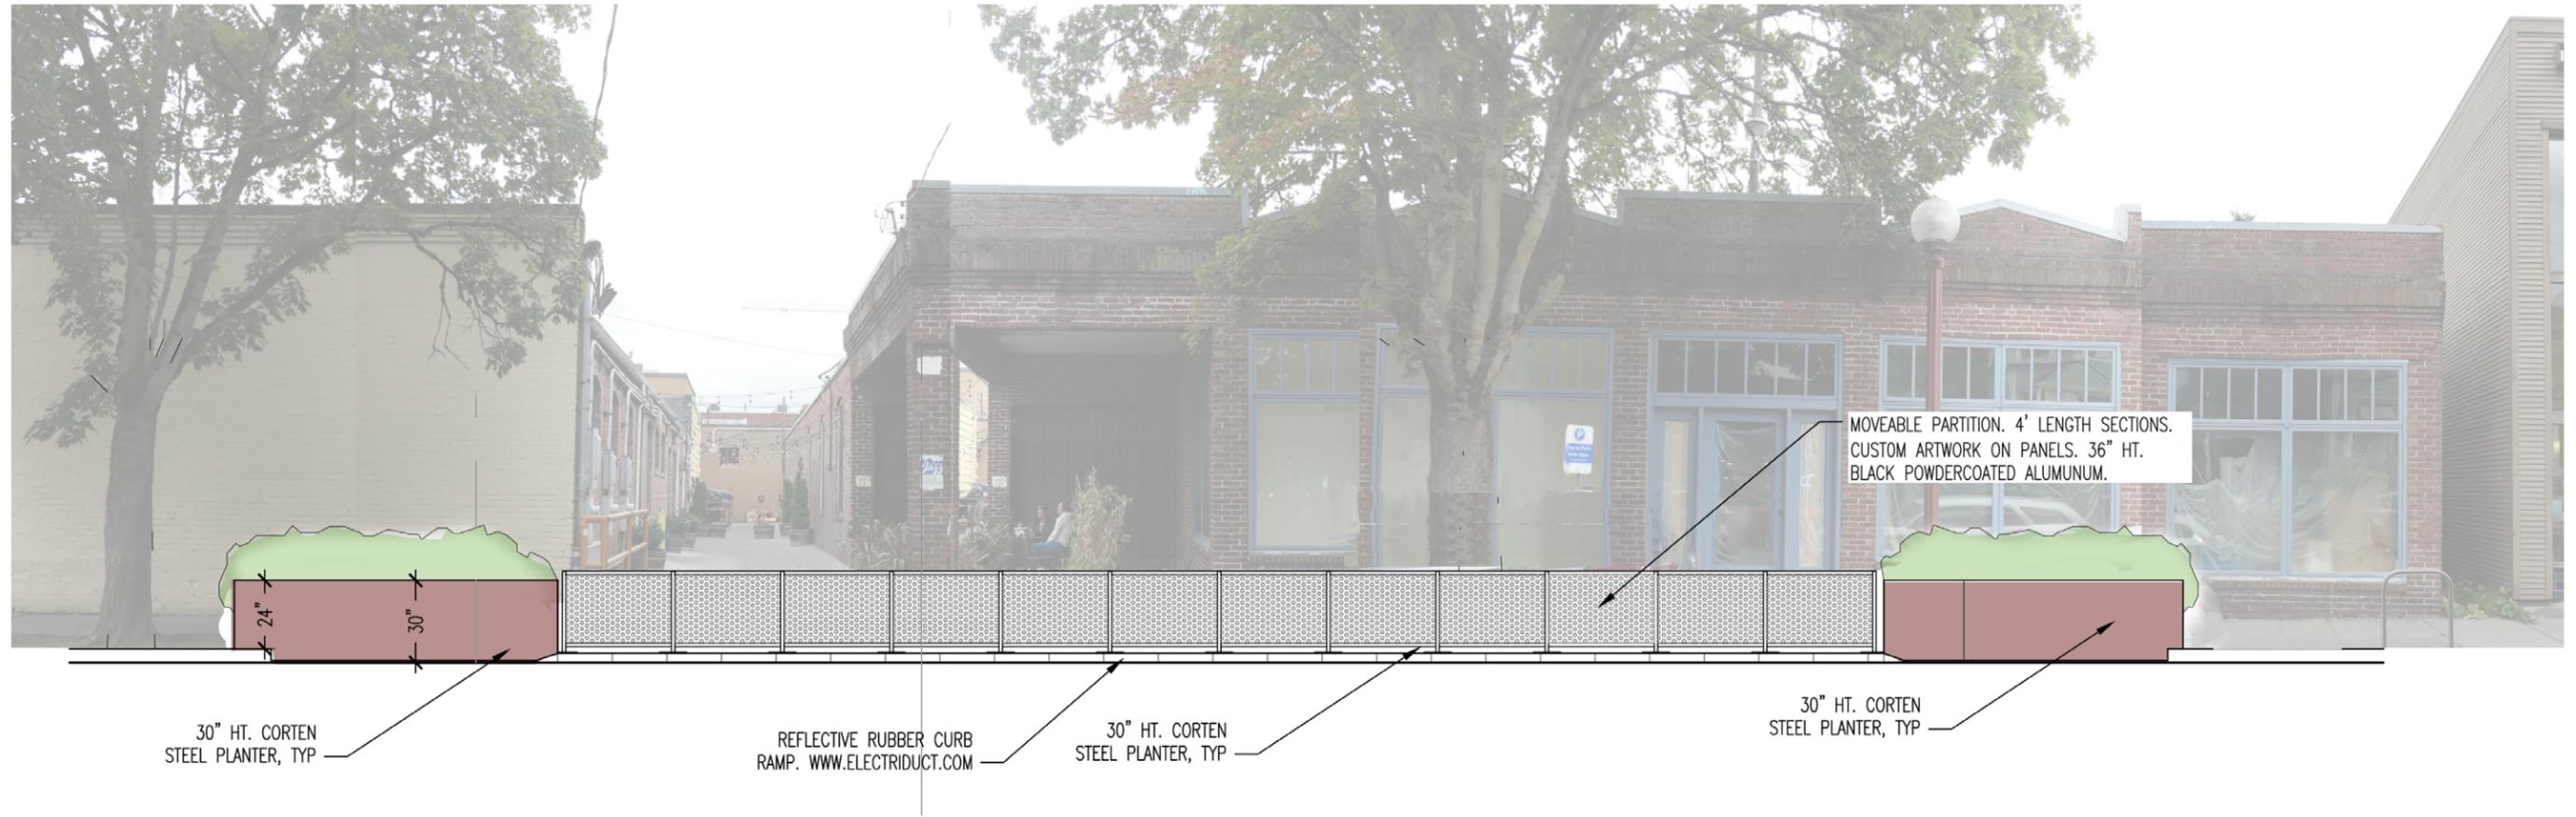

East/West | Looking North

Addendum: Future Overhead Structures

We are seeking guidance on a future second phase of the project constructing overhead structures to provide more shelter from the weather. The structures over the new seating area would have removable canopies that could potentially stay year-round. When the street is closed to vehicles during events, additional canopy fabric could be strung across the street to provide more shelter. The conceptual image to the right shows what this could look like during a festival event.

