


FWC26
EVENT SIGNAGE
LAST MILE

04-02-2026



CONNORS & CO

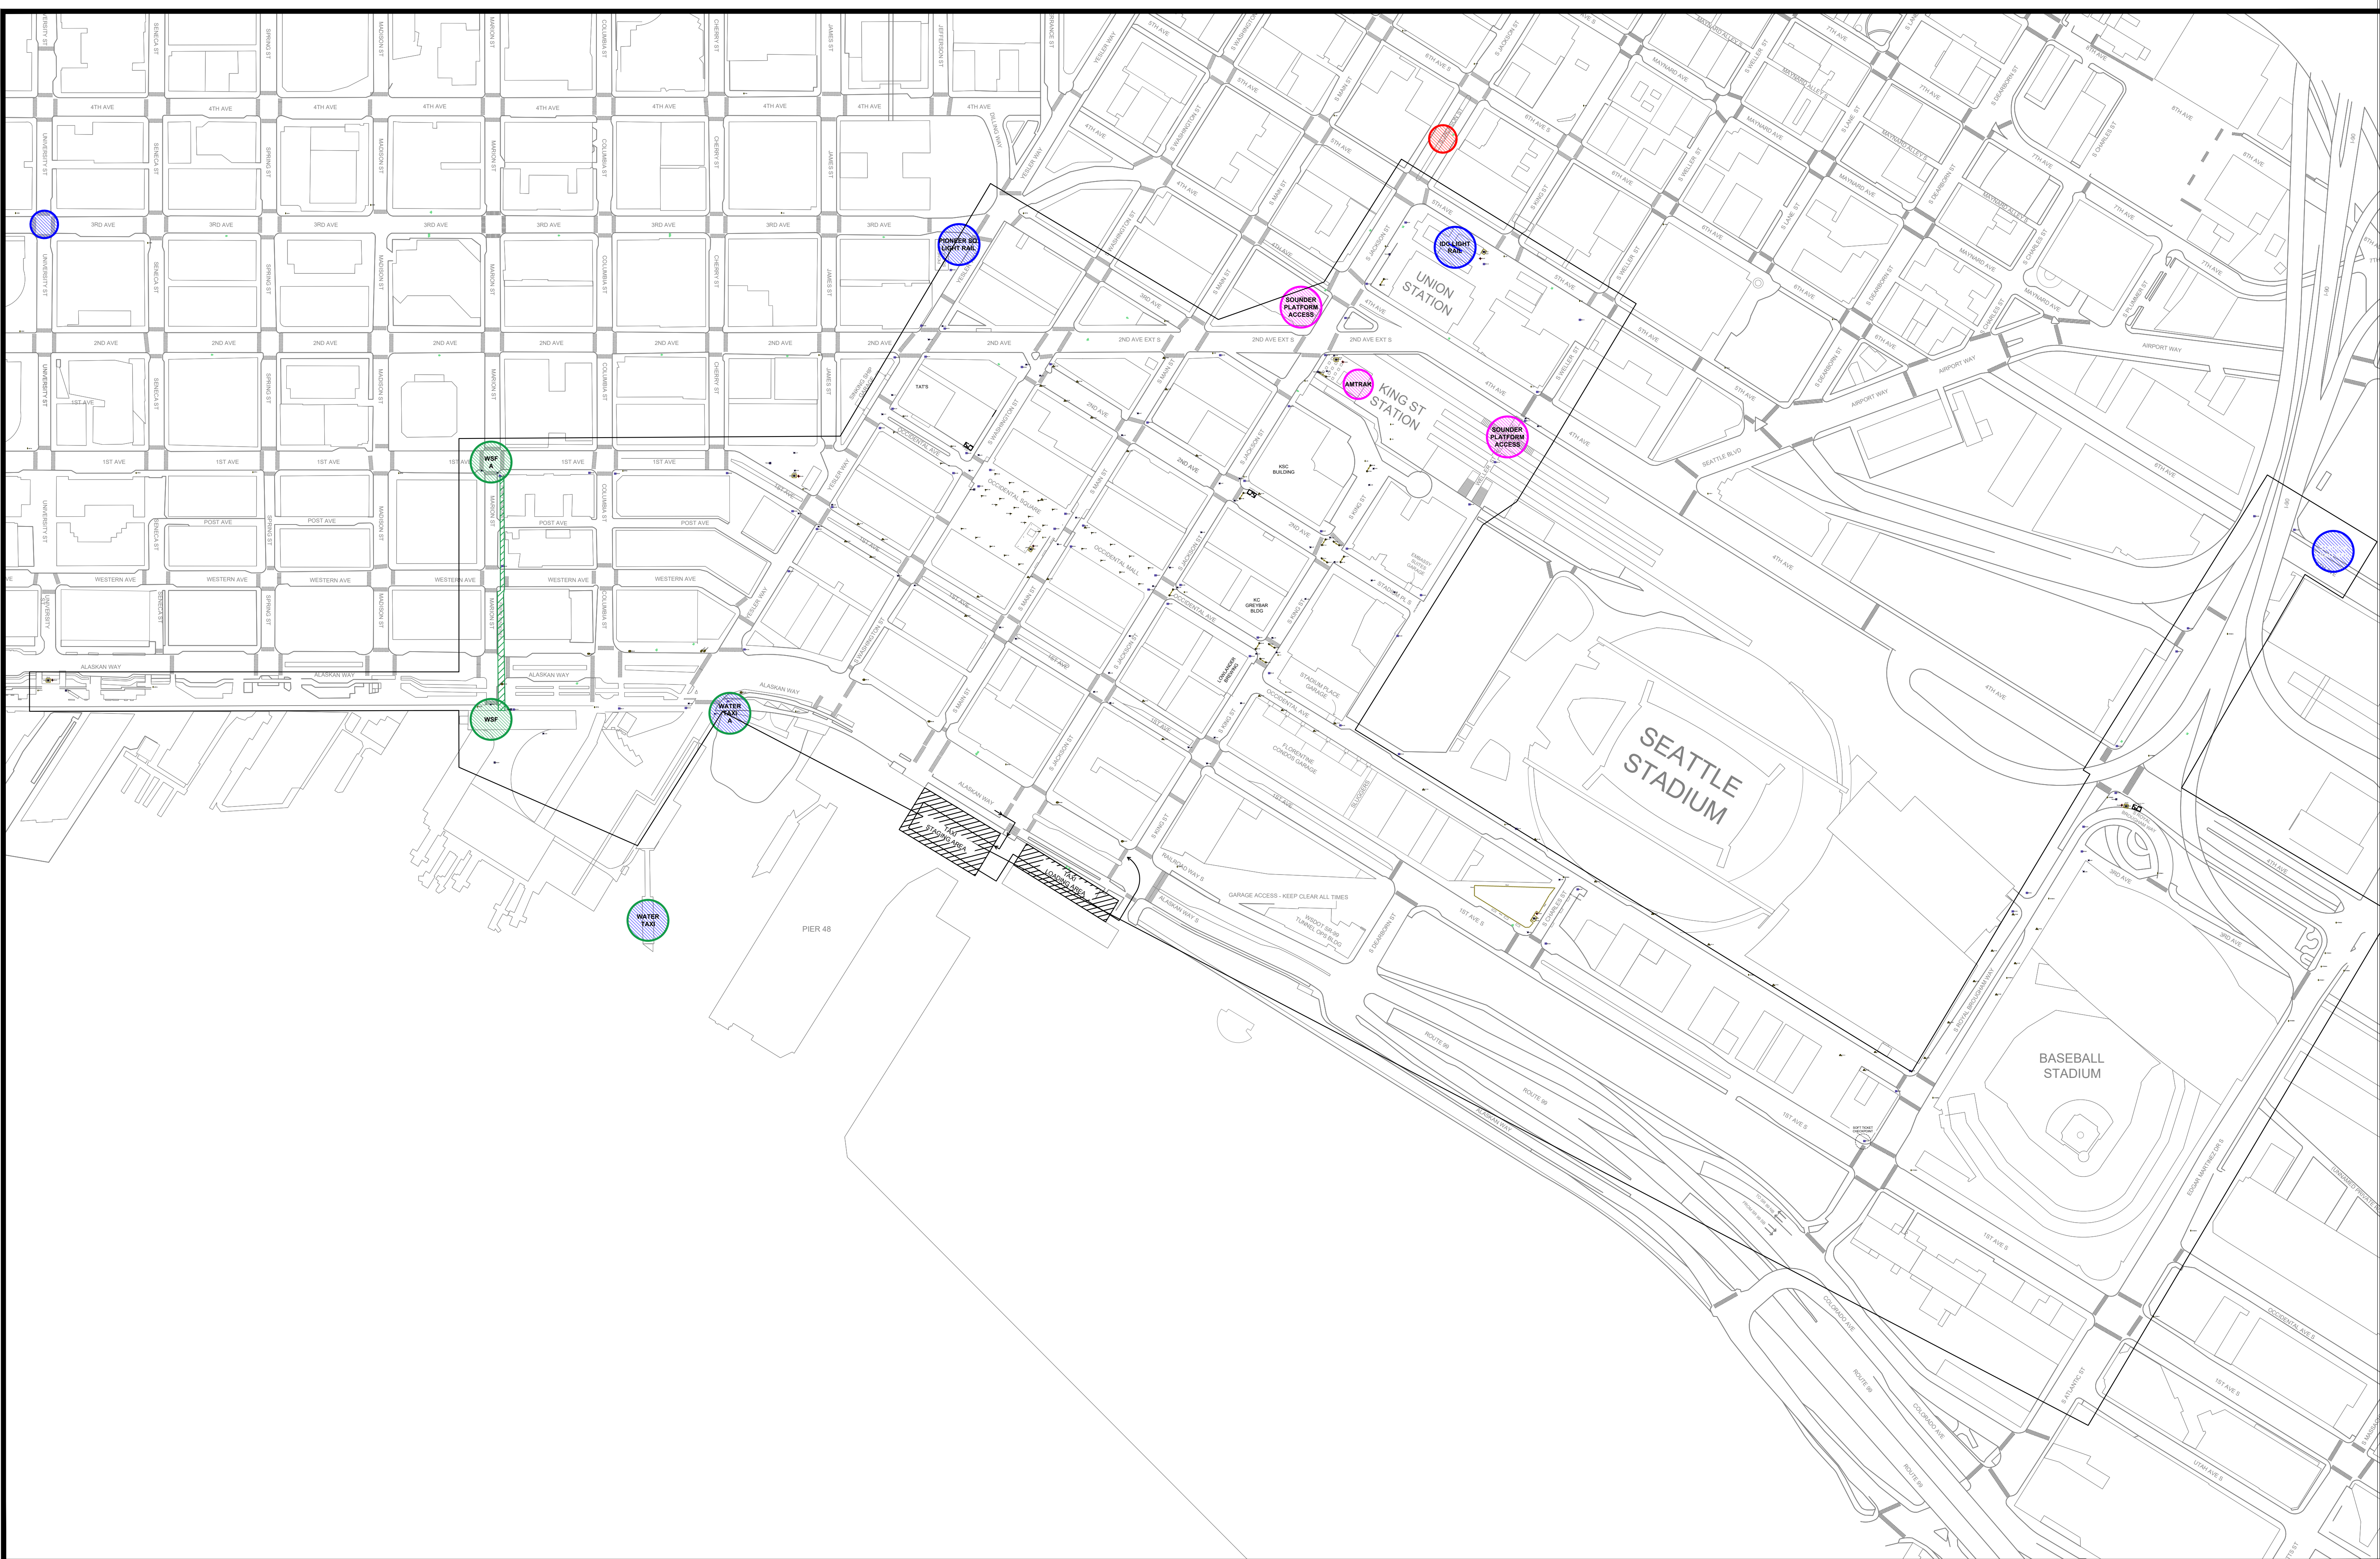

NOTES:
 1. SHOW INFORMATION ON THIS DRAWING IS PRELIMINARY, SUBJECT TO CHANGE.


| SIGNAGE SYMBOL OWNER/PURPOSE COLOR-CODE | |
|---|--------------------|
| ◆ C&C BRANDING | ◆ SEAMLESS SEATTLE |
| ◆ C&C WAYFINDING | |

| SIGNAGE SYMBOLS | | | |
|-----------------|----------------------------------|--------|------------------|
| — BC-# | BARRICADE COVER | — GD-# | GROUND DECAL |
| ▶ PF-# | POLE FLAG | ▲ LP-# | LAMP POST |
| — FS-# | FENCING SCRIM | ■ QF-# | QUEUING FLAG |
| + | FIRST AID | ⊠ SF-# | SAFETY POD |
| ✕ A-# | INFO/SAFETY AMBASSADOR W/ DOCENT | ■ TW-# | TOWER COLUMN |
| | | ● UB-# | UTILITY BOX WRAP |
| | | ◆ XX-# | MISCELLANEOUS |

| LEGEND | |
|--------------|----------------------|
| ● FERRY | ● LIGHT RAIL STATION |
| ● WATER TAXI | ● HEAVY RAIL STATION |

| LEGEND |
|-------------------------|
| --- LAST MILE PERIMETER |



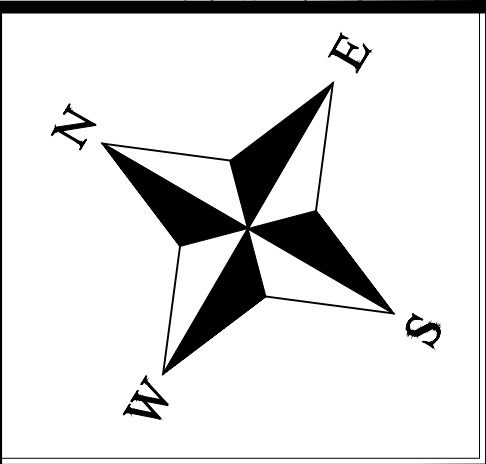









| SYMBOLS |
|-------------------|
| ● BOARDING SIGN |
| ● GET OFF SIGN |
| ● MD SHUTTLE SIGN |
| ■ AREA MAP |



| | |
|-----------|---------------|
| Date: | 4/2/2026 |
| Drawn by: | THINC |
| Size: | D Size 24x36 |
| Scale: | NTS |
| Version: | REFER TO DATE |


This document and the weight calculations within are based on available information at time of publication. It has not been reviewed by an engineer. Engineer review is available upon request.

SIGNAGE SYMBOLS - ON THE MAPS

| SIGNAGE SYMBOLS | | | | | |
|---|--------------|---|---|--------------|-------------------------|
|  | BC-## | BARRICADE COVER |  | GD-## | GROUND DECAL |
|  | PF-## | POLE FLAG |  | LP-## | LAMP POST |
|  | FS-## | FENCING SCRIM |  | QF-## | QUEUING FLAG |
|  | FA-## | FIRST AID |  | SF-## | SAFETY POD |
|  | A-## | INFO/SAFETY AMBASSADOR W/ DOCENT |  | TW-## | TOWER COLUMN |
| | | |  | UB-## | UTILITY BOX WRAP |
| | | |  | XX-## | MISCELLANEOUS |

SAFETY PODS - SECURITY / INFO

FIFA WORLD CUP 2026

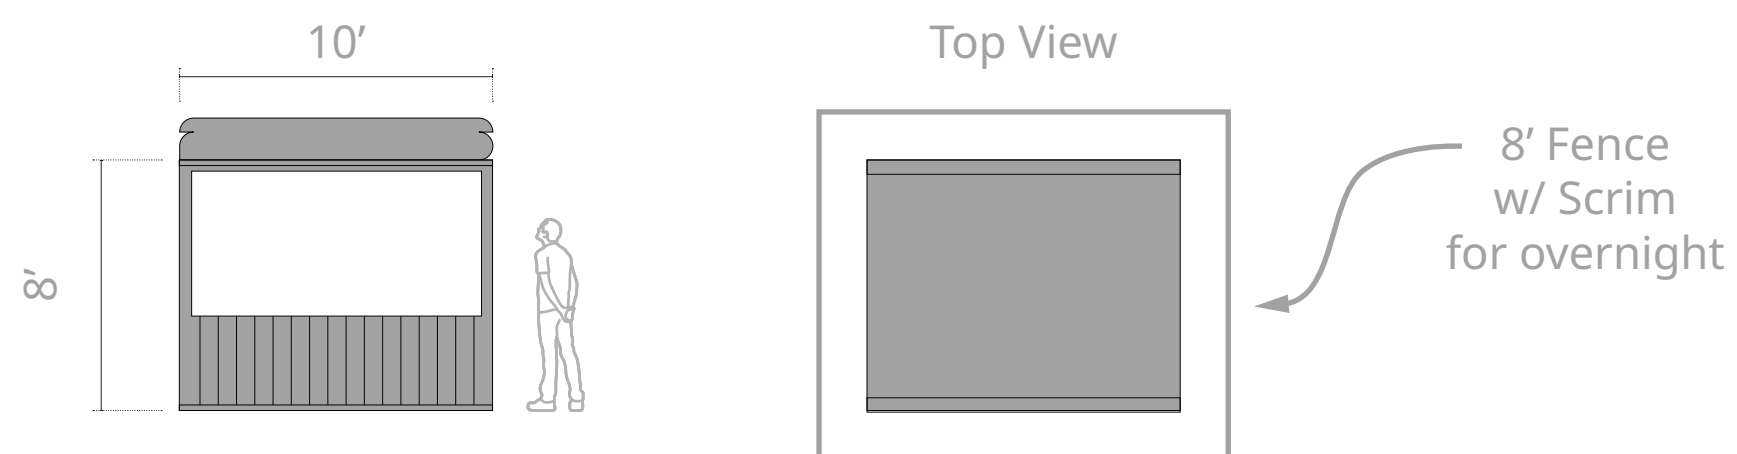


SAFETY PODS - SECURITY / INFO

- Map ID: SF-##
- Install Window: June - 8-10, 2026
- Removal Deadline: No later than 11:59pm on July 10, 2026
- Non Match Days: On non Match days when the safety pod is not staffed there will be a 8' high chain linked fence with branded fence scrim (see on the left)
- Vendor / Responsible Party: Connors and Company Events
- Next to each Safety Pod there will be a 10 x 10 First Aid tent staffed with Medics. These tents will only be up on match days.
- Notes: ADA clear zones/emergency access






HOST CITY

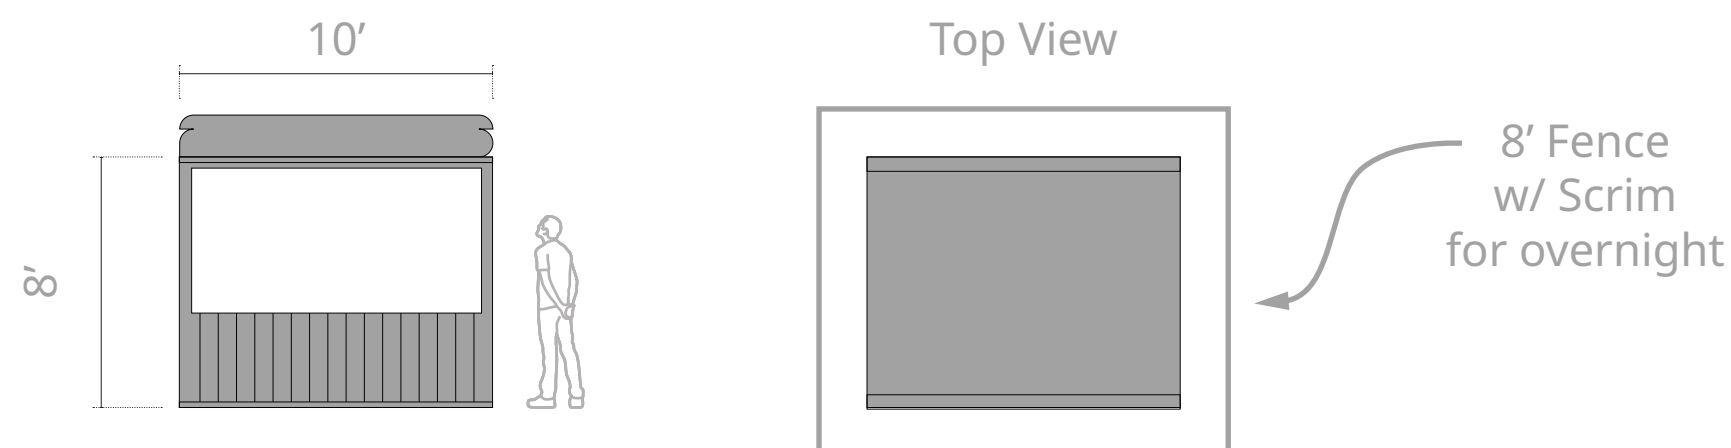

SAFETY PODS - SECURITY / INFO

Union Station - West Side of CID on 5th Street

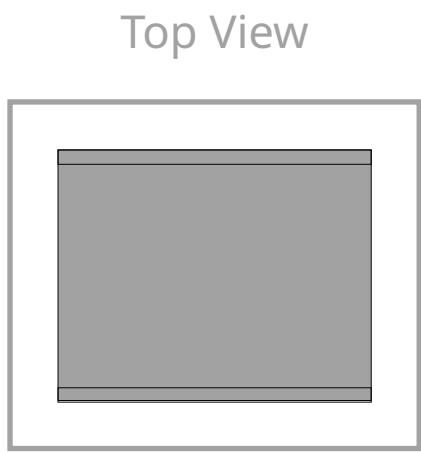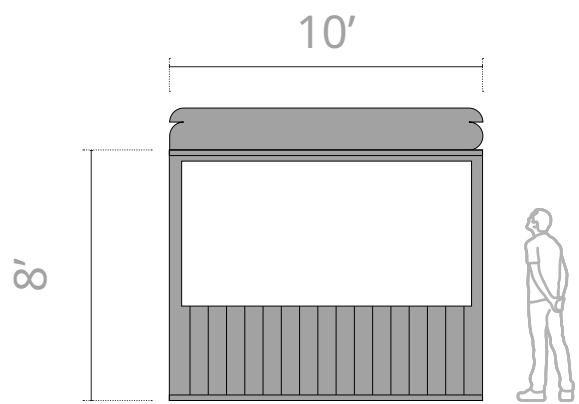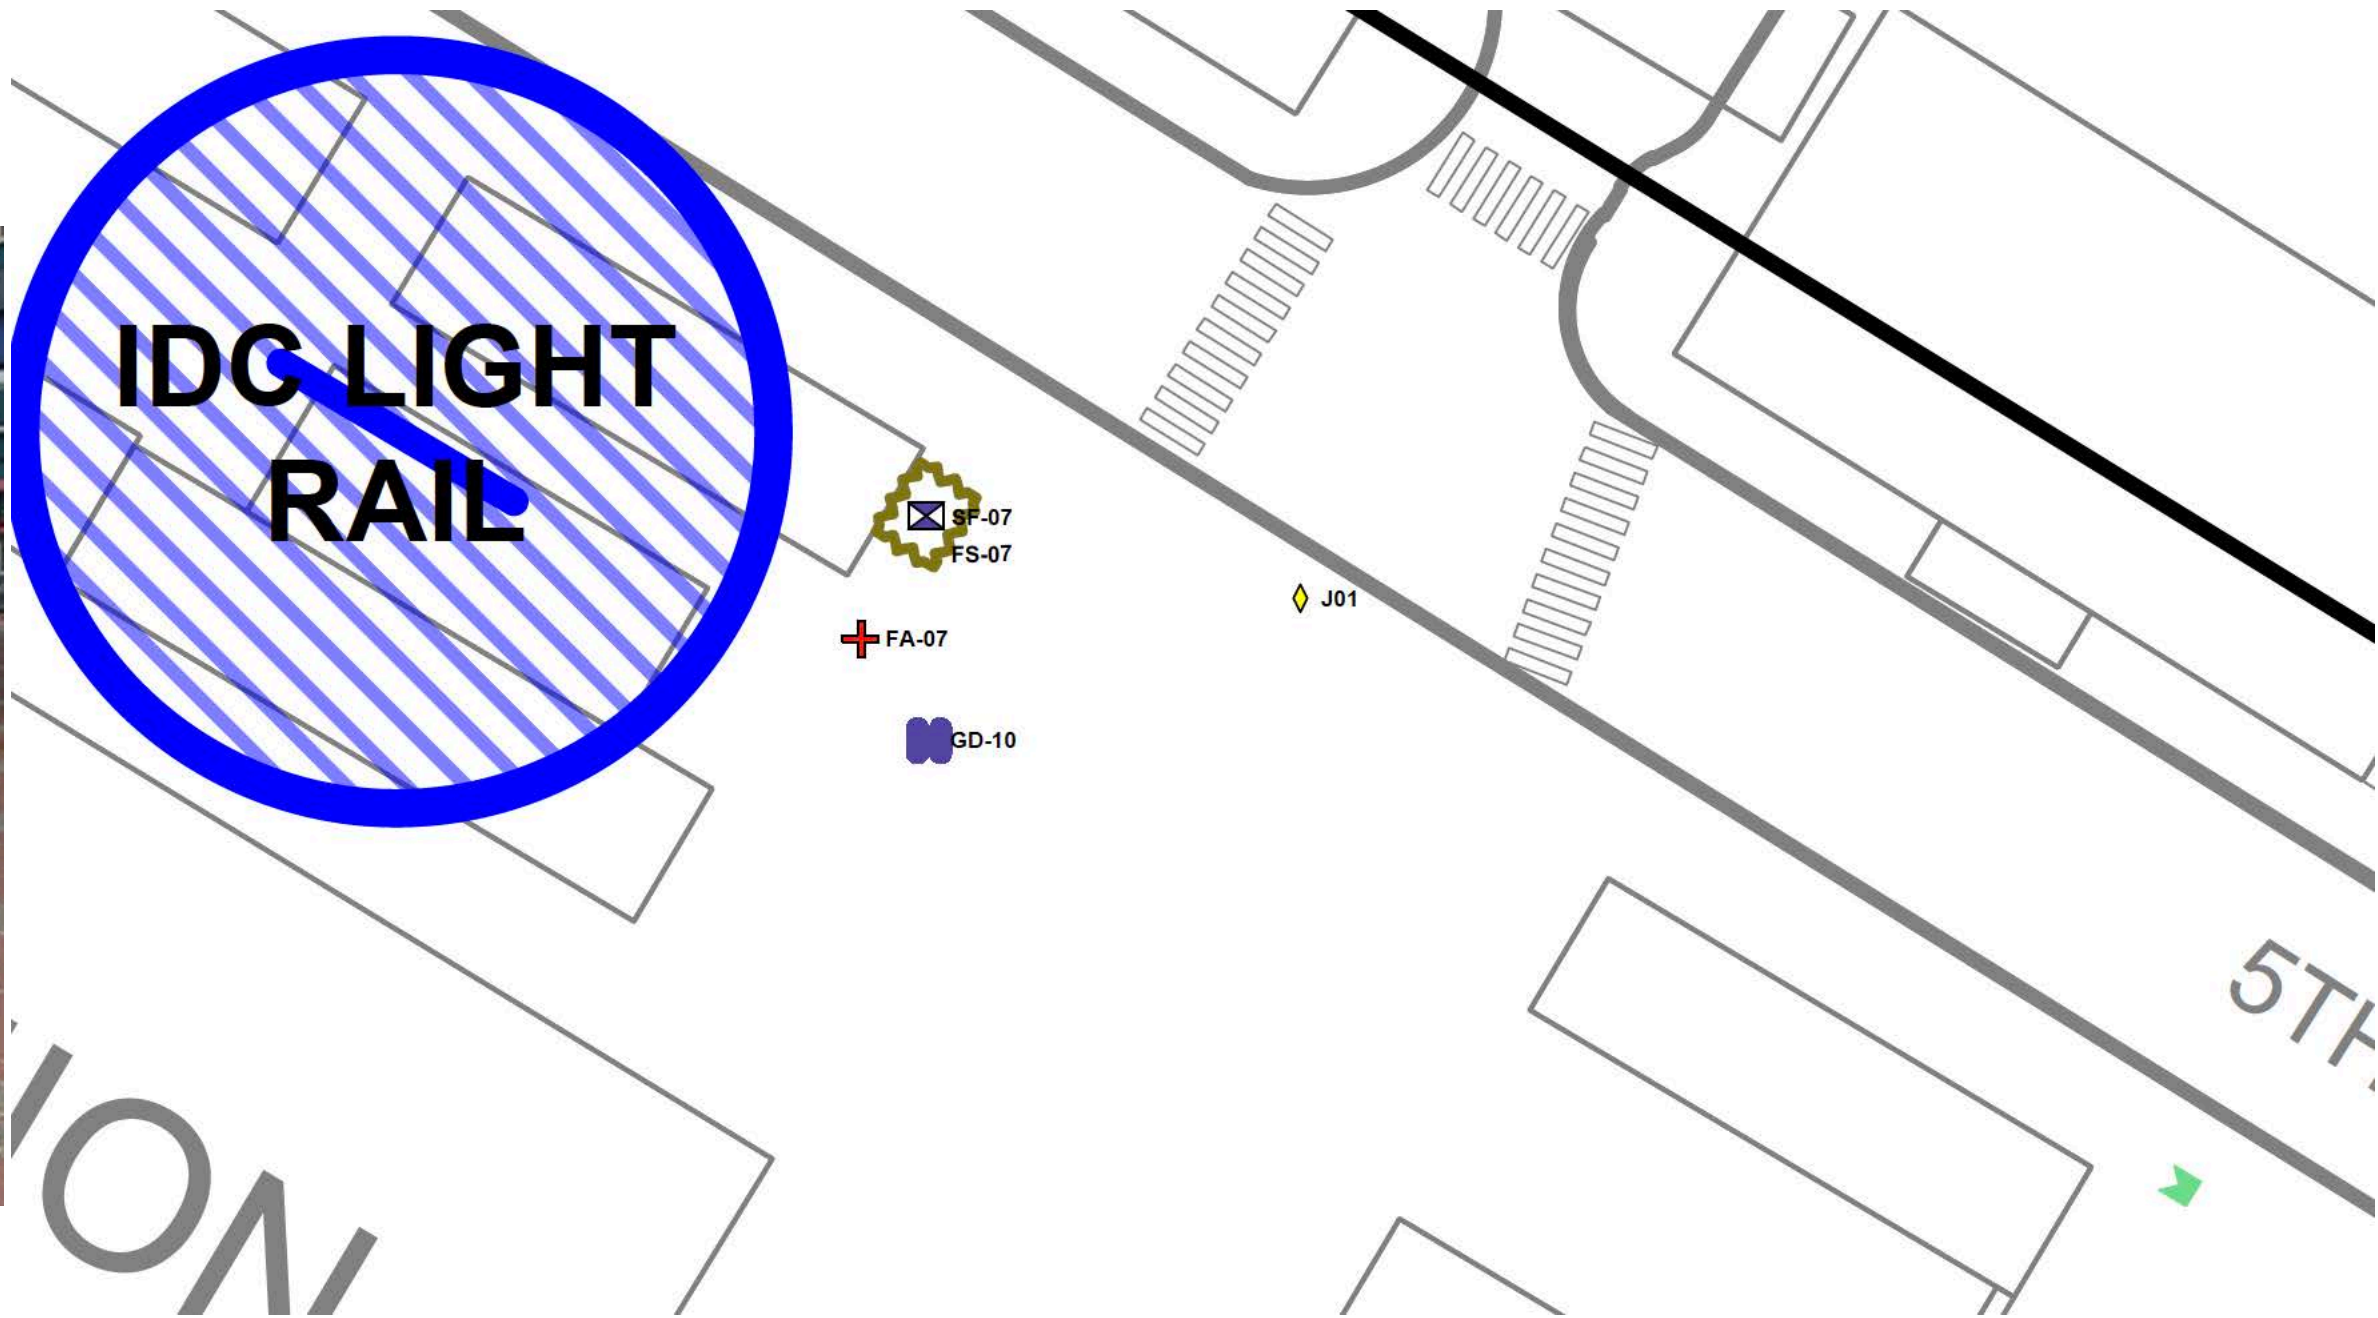

8' Fence w/ Scrim for overnight

FENCE SCRIM

FIFA WORLD CUP 2026

HOST CITY



1



2





3



4


Constructed of a polyester mesh sandwiched between two layers for vinyl, scrim is lightweight and allows for air and some light to pass through. Most commonly seen applied to chain link fences, it is ideal for larger format graphics, mitigating the impact of wind while allowing moderate to good privacy.

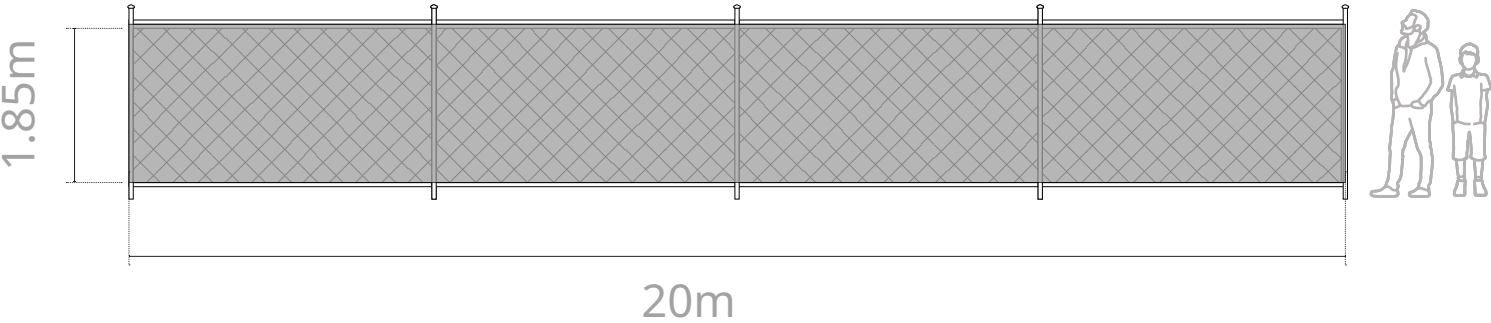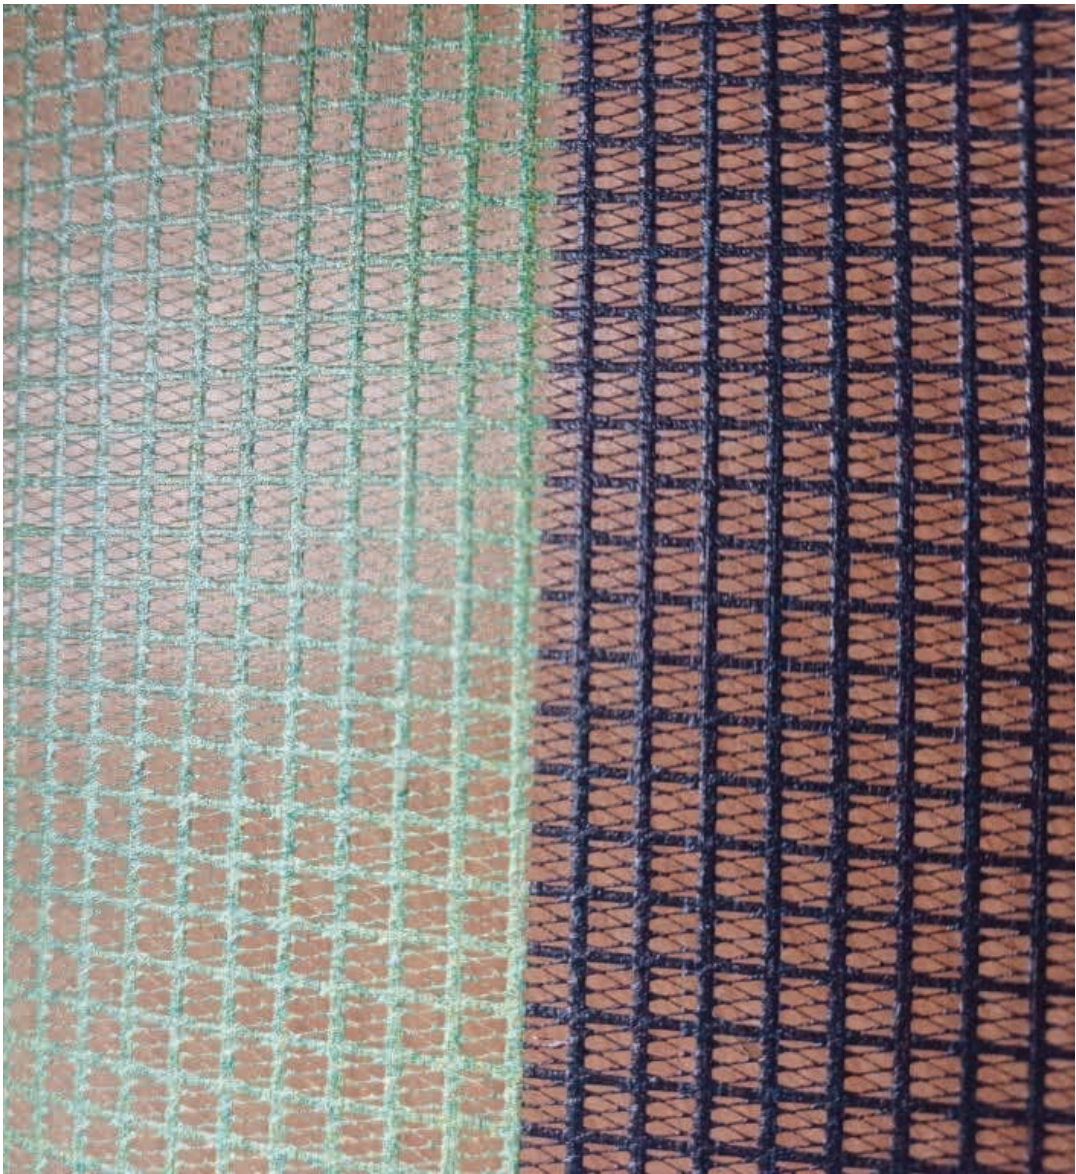

FENCE SCRIM


On non Match days when the safety pod is not staffed there will be a 8' high chain linked fence with branded fence scrim around the perimeter 10' x 12'

- Map ID: FS-##
- Install Window: June 8-10, 2026
- Removal Deadline: No later than 11:59pm on July 10, 2026
- Vendor / Responsible Party: Connors and Company Events
- Notes:70/30 wind-permeable mesh banner fabric

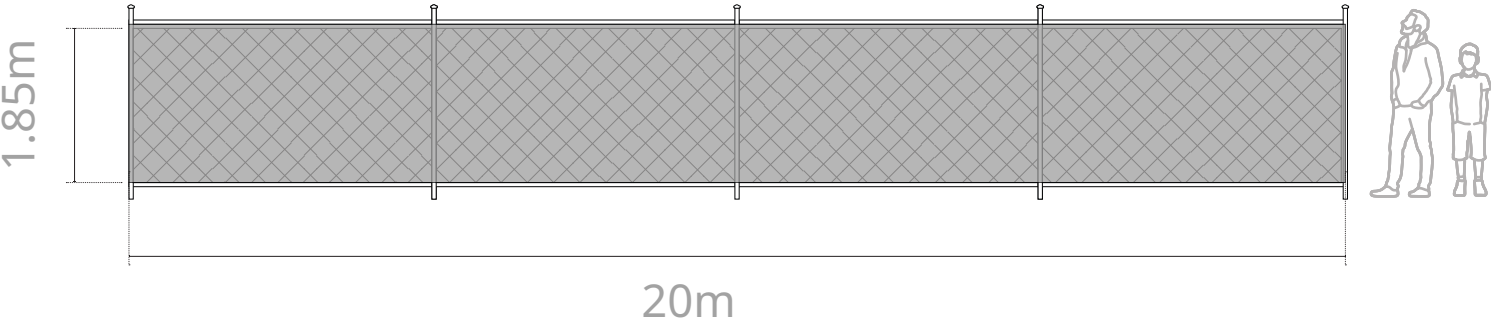

4' X 4' X 12' TOWER - 4 SIDED WAY FINDING TOWER

- Map ID: TW-##
- Install Window: June 1, 2026
- Removal Deadline: No later than 11:59pm on July 10, 2026
- Vendor / Responsible Party: Stages Northwest
- Notes: 70/30 wind-permeable mesh banner fabric. freestanding; ballast

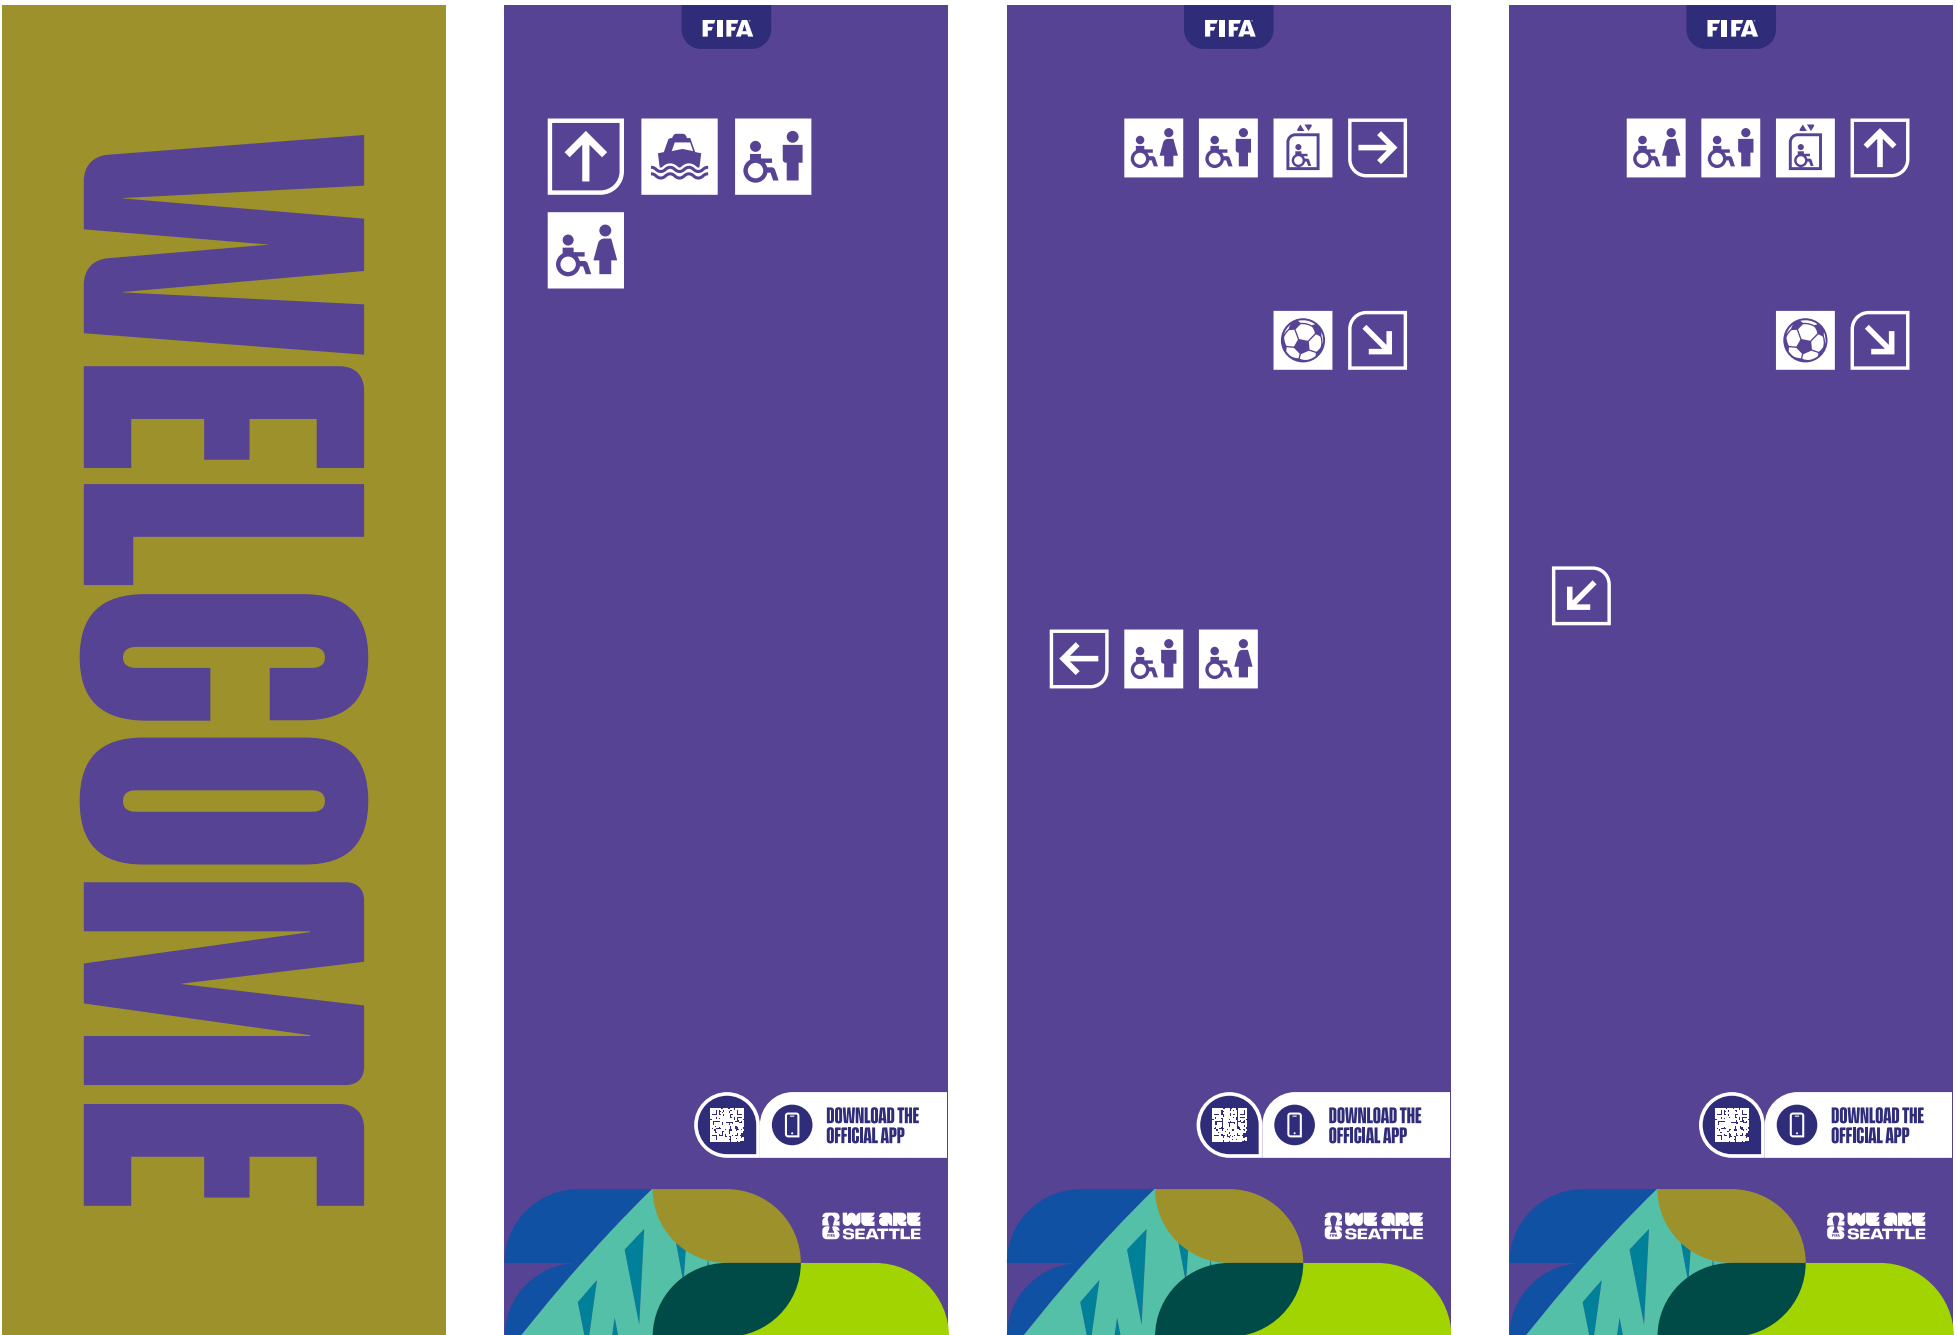


NORTH SIDE

EAST SIDE

SOUTH SIDE



WEST SIDE

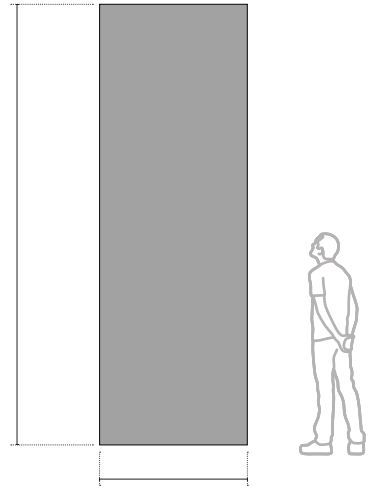

4' X 4' X 12' TOWER - UNION ST - NORTH SIDE

FIFA WORLD CUP 2026

TOWER LOCATION

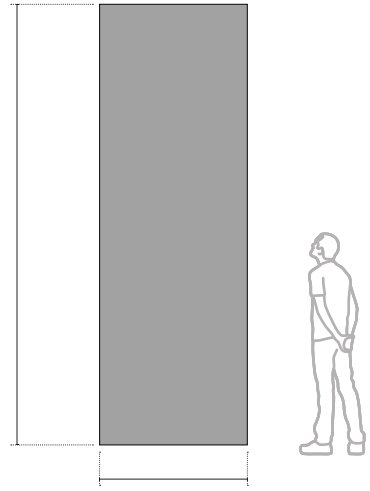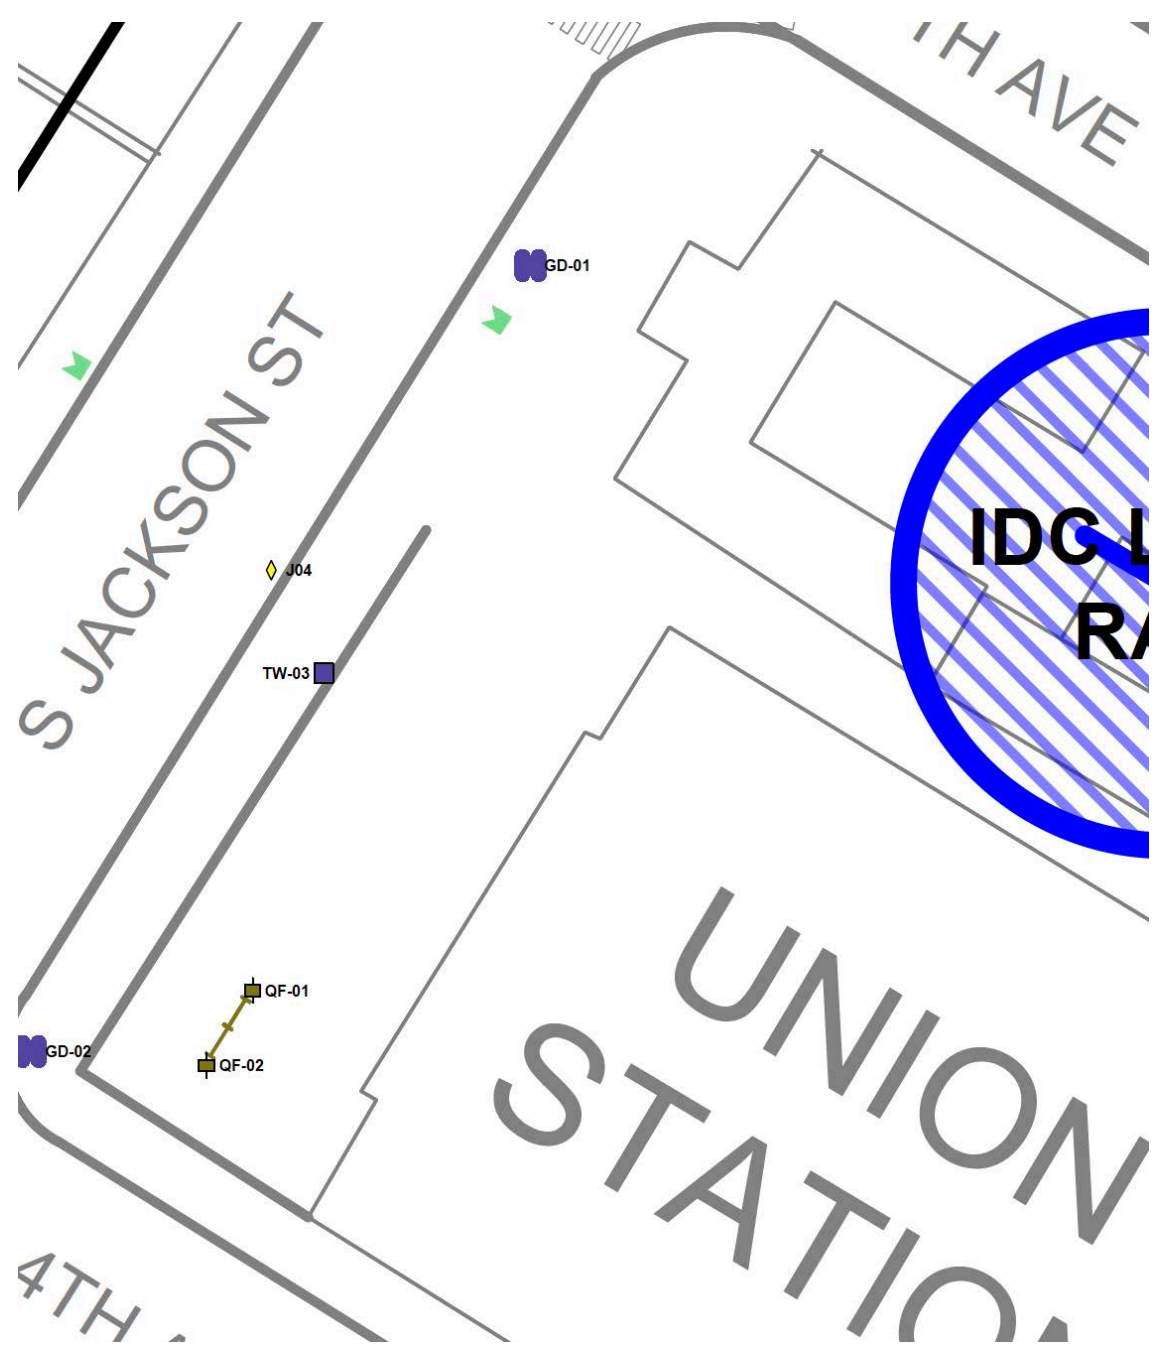

FIFA

Elevators

NORTH SIDE

FIFA

Elevators
King St. Station

EAST SIDE

Seattle Stadium
Sound Transit - Stadium - South

Occidental Park

Pier 50 Water Taxi
Ferry Terminal
Pier 58 + Pier 62

EAST SIDE

FIFA

Seattle Stadium
Occidental Park
Pier 50 Water Taxi
Ferry Terminal
Pier 58 + Pier 62

SOUTH SIDE

WELCOME

WEST SIDE




In front Union Station




- QF-## (On the map) Various locations throughout the last mile. Only 24 of them.
- Install Window: Match Day
 - June 15, 2026
 - June 19, 2026
 - June 24, 2026
 - July 1, 2026
 - July 6, 2026
- Removal Deadline: Match-day: Same dates as above
- Vendor / Responsible Party: Alexander Party Rentals
- Notes: No Staking; Ballast weights

WAYFINDING

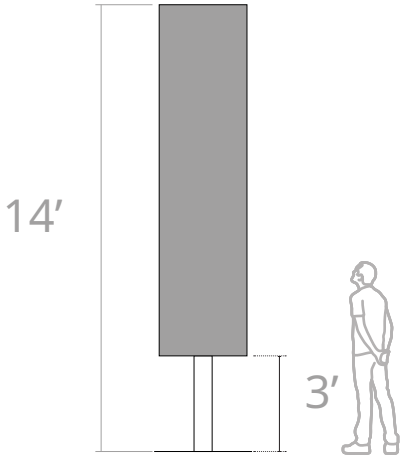

- BJ-## (On the map) Various locations throughout the last mile. Only 24 of them.
- Install Window: Match Day
 - June 15, 2026
 - June 19, 2026
 - June 24, 2026
 - July 1, 2026
 - July 6, 2026
- Removal Deadline: Match-day: Same dates as above
- Vendor / Responsible Party: Alexander Party Rentals
- Notes: No Staking; Ballast weights

WAY FINDING

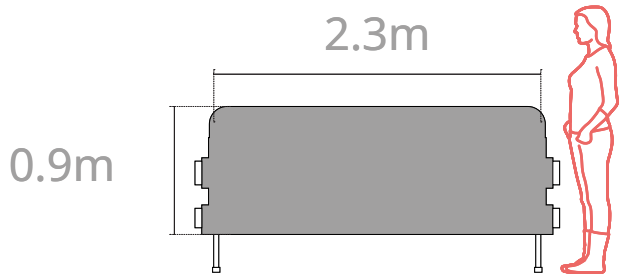


WAY FINDING



Vinyl film with pressure sensitive adhesive backing allows for graphics to be applied to contoured large shapes. A variety of adhesives allow for both short term and long term applications

- Map ID: GD-##
- Install Window: May 1-15, 2026
- Removal Deadline: No later than 11:59pm on July 10, 2026
- Vendor / Responsible Party: Arc Riot
- Notes: Approved surface type; non-slip surface, adhesive removal and cleanup

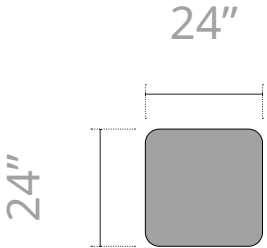

DOCENT SIGNS

- Map ID: A-##
- Match Days Only: hand help by staff / volunteers
- Vendor / Responsible Party: Connors and Company Events
- Notes: They will be illumination on June 26 for the evening Match.

WAY FINDING




INFO



ILLUMINATED



EXAMPLES

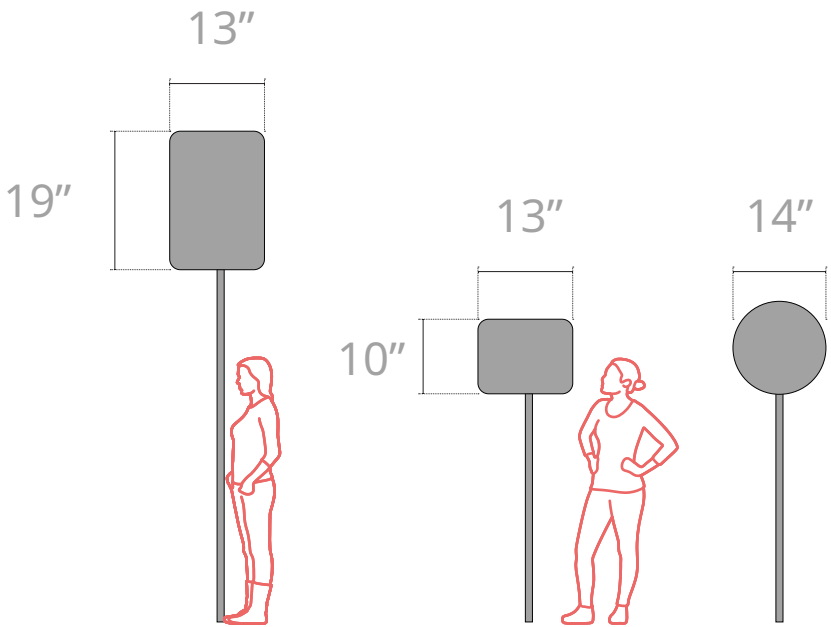

BOARDING SIGNS

Get off here for Seattle Stadium

King County METRO

SOUNDTRANSIT

LET'S SEA PLAY 26

Get off here for Seattle Stadium

King County METRO

LET'S SEA PLAY 26

Buses to Seattle Stadium

C H

1 14 17 21
24 33 40 124
131 132 Shuttle
Metro Matchday Shuttle

King County METRO

LET'S SEA PLAY 26

AREA MAPS

Waterfront Transit

Seattle Ferry Terminal, Pier 50, Waterfront Park, Occidental Square

| Route | Destination | Stop |
|----------|----------------------|------------------------|
| C | To West Seattle | 1558 1562 |
| | To Downtown | 1561 1559 |
| H | To West Seattle | 1558 1562 |
| | To Downtown | 1561 1559 |
| | To Bremerton | Seattle Ferry Terminal |
| | To Bainbridge Island | Seattle Ferry Terminal |
| | To West Seattle | Pier 50 |
| | To Vashon Island | Pier 50 |
| | To Southworth | Pier 50 |
| | To Bremerton | Pier 50 |
| | To Kingston | Pier 50 |

King County METRO


Washington State Ferries

Kitsap Transit

LET'S SEA PLAY 26

KING COUNTY METRO (KCM) - SIGN LOCATION

FIFA WORLD CUP 2026

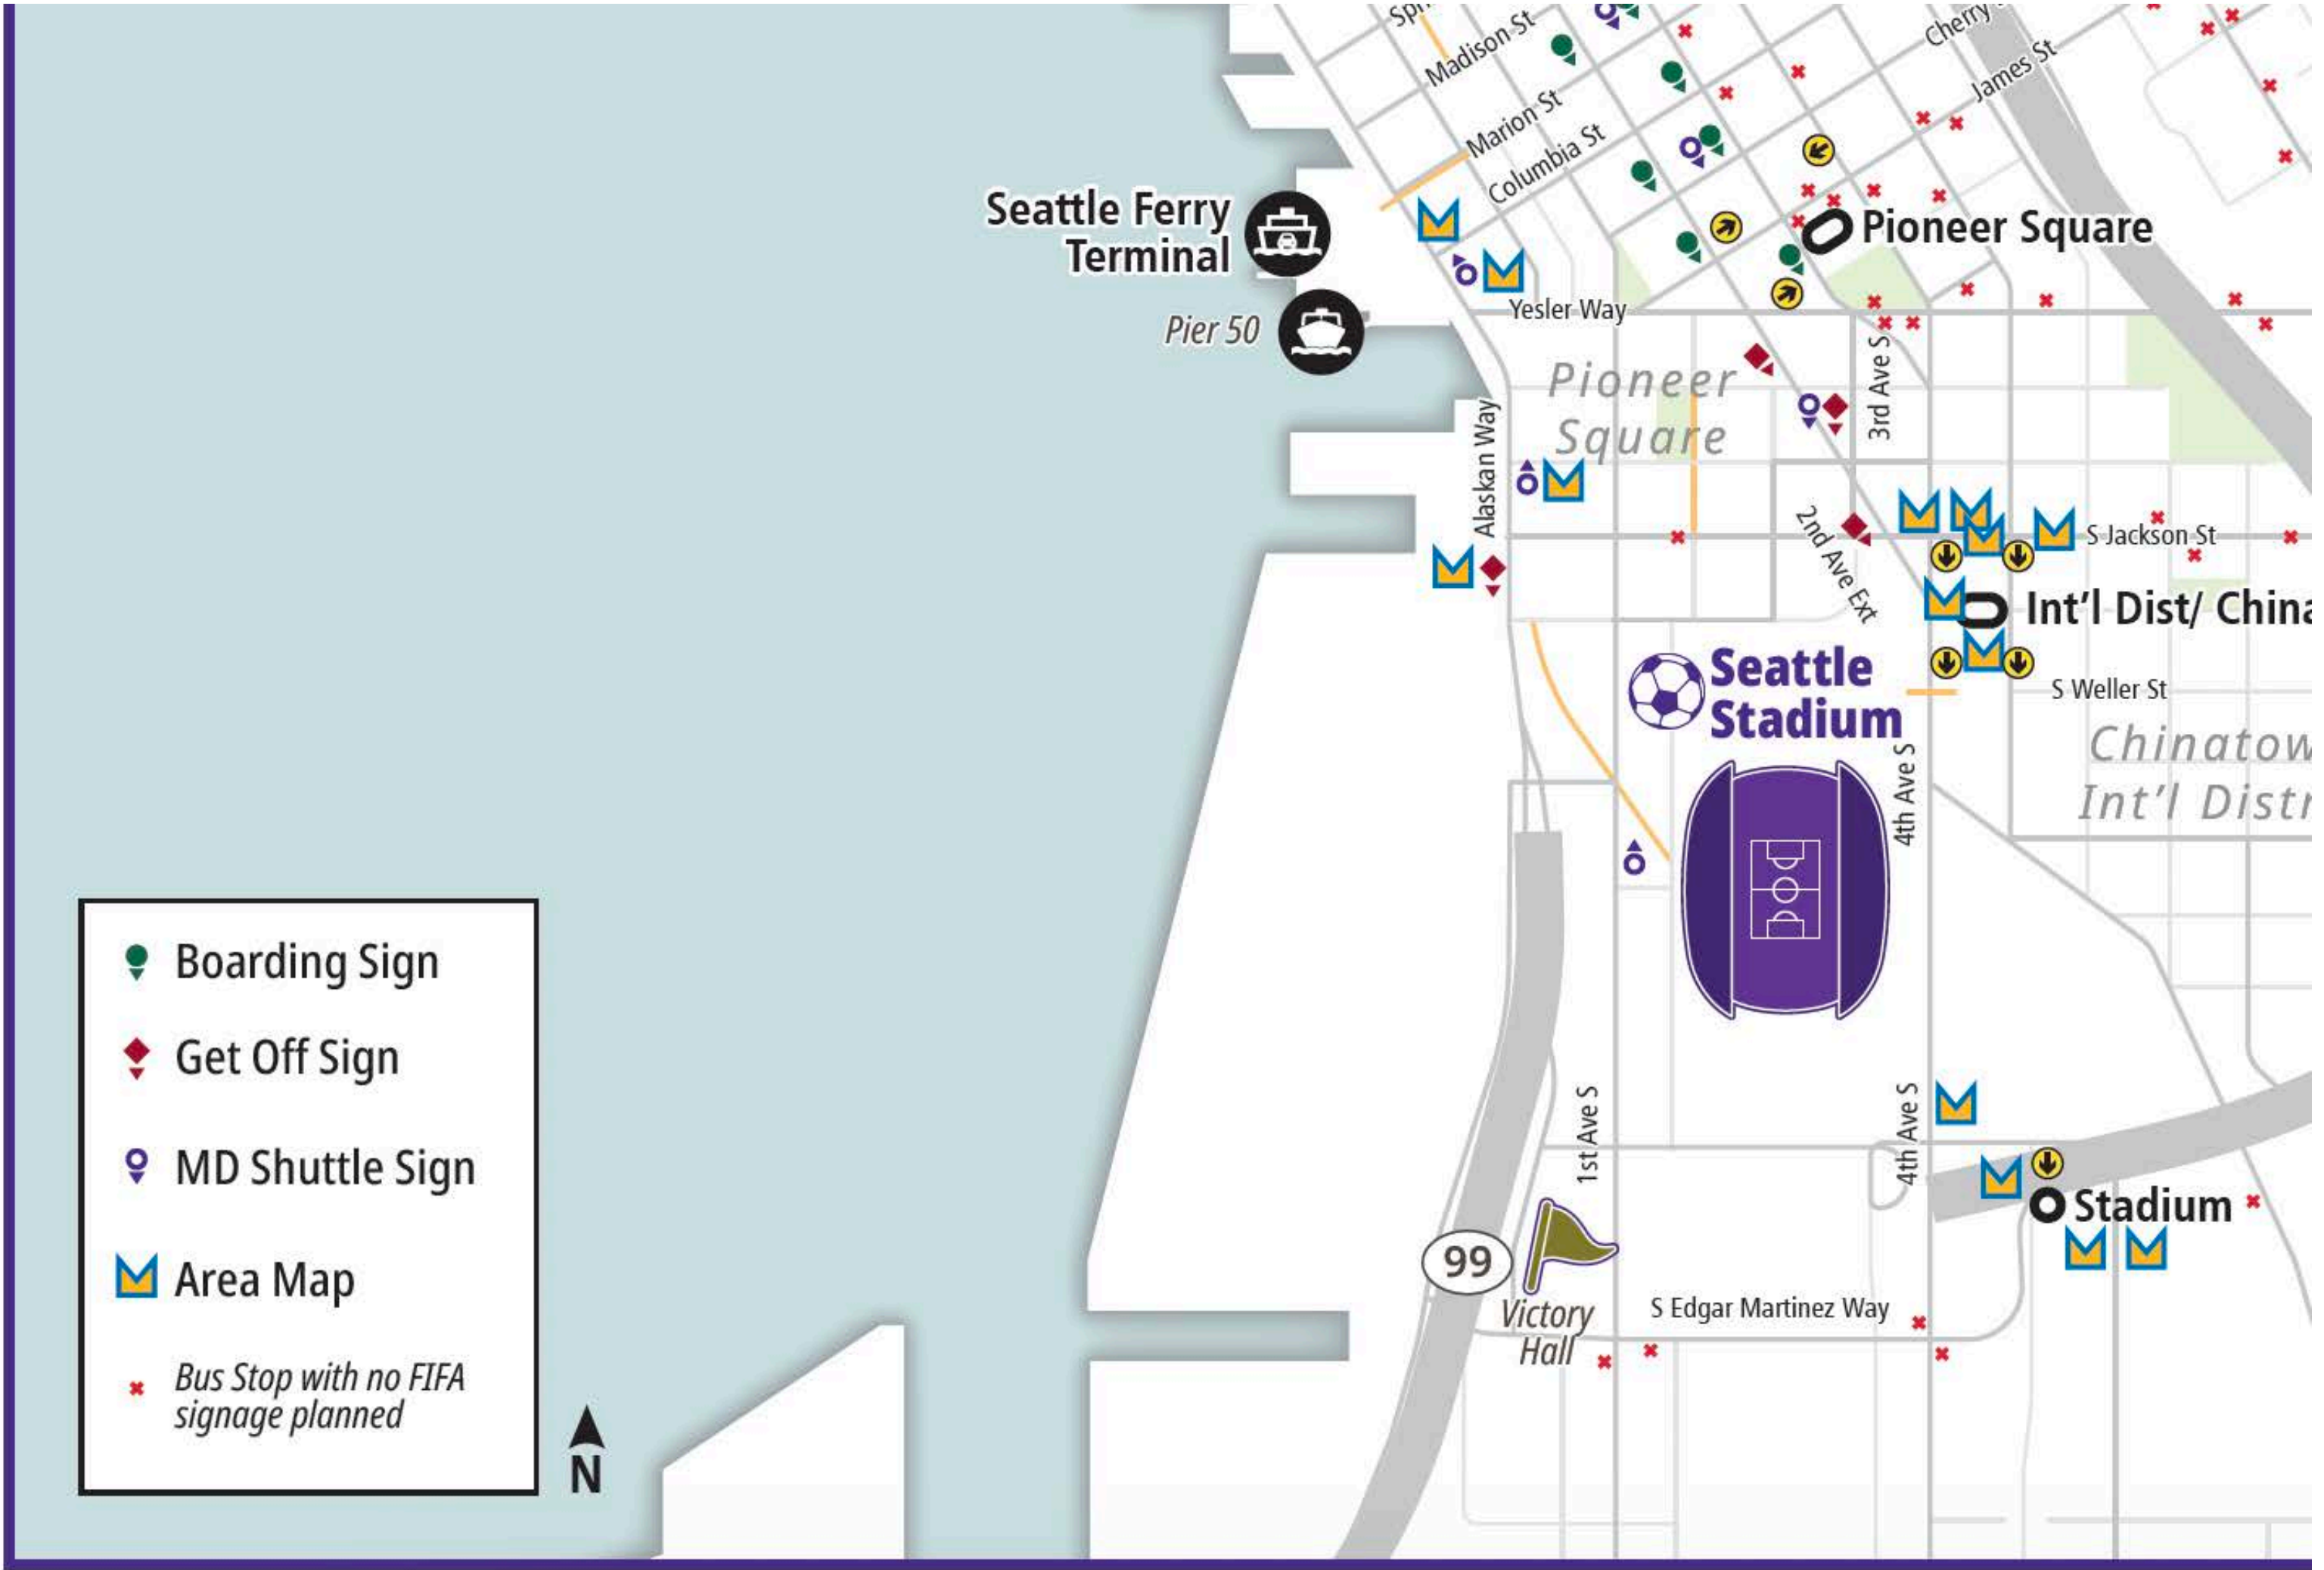



NOTES:
 1. SHOW INFORMATION ON THIS DRAWING IS PRELIMINARY, SUBJECT TO CHANGE.


| SIGNAGE SYMBOL OWNER/PURPOSE COLOR-CODE | |
|---|--------------------|
| ◆ C&C BRANDING | ◆ SEAMLESS SEATTLE |
| ◆ C&C WAYFINDING | |

| SIGNAGE SYMBOLS | | | |
|-----------------|----------------------------------|---------|------------------|
| — BC-## | BARRICADE COVER | — GD-## | GROUND DECAL |
| ▶ PF-## | POLE FLAG | ▲ LP-## | LAMP POST |
| --- FS-## | FENCING SCRIM | ■ QF-## | QUEUING FLAG |
| + FA-## | FIRST AID | ⊠ SF-## | SAFETY POD |
| X A-## | INFO/SAFETY AMBASSADOR W/ DOCENT | ■ TW-## | TOWER COLUMN |
| | | ● UB-## | UTILITY BOX WRAP |
| | | ◆ XX-## | MISCELLANEOUS |

| LEGEND | |
|--------------|----------------------|
| ● FERRY | ● LIGHT RAIL STATION |
| ● WATER TAXI | ● HEAVY RAIL STATION |

| LEGEND |
|---------------------------|
| - - - LAST MILE PERIMETER |

| SYMBOLS |
|-------------------|
| ● BOARDING SIGN |
| ● GET OFF SIGN |
| ● MD SHUTTLE SIGN |
| ■ AREA MAP |

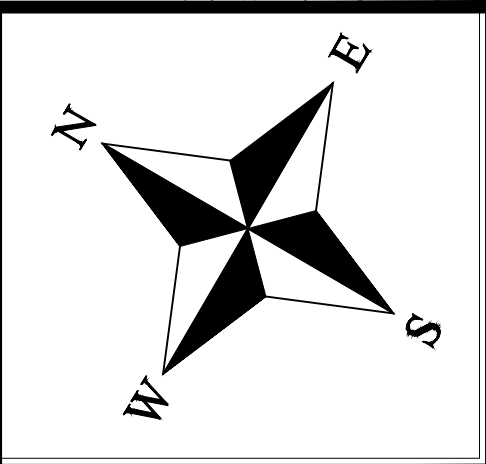

| | |
|-----------|---------------|
| Date: | 4/2/2026 |
| Drawn by: | THINC |
| Size: | D Size 24x36 |
| Scale: | NTS |
| Version: | REFER TO DATE |

This document and the weight calculations within are based on available information at time of publication. It has not been reviewed by an engineer. Engineer review is available upon request.

For more information, Please contact

SAM WARREN

Director of Special Projects
Connors & Co Events, Inc.
swarren@connorsandco.com
(720) 201-3755

VICTORIA JONES

Director of Procurement & Event Services
Connors & Co Events, Inc.
vjones@connorsandco.com
(585) 451-0014

