

SITE PLAN



West Side

i identity signs

9913 South 500 West  
Sandy, UT 84070  
801.748.4750  
sales@idsignco.com

Job # 15933

Client

Address

Property Owner  
Name

Contractor License  
UT #7132426-5551  
WA #IDENTSL816DQ  
ID #RCE-50394

Zone  
##-##

© 2021  
Identity Signs

All designs presented are the  
sole property of Identity Signs,  
and may not be reproduced in  
part or whole without written  
permission from Identity Signs.

Sales Person  
Brent Albers

Project Manager  
Kara Lopez

Designer  
Evan McCain

SIGN LEGEND




Main Bldg ID



Event Marquee



Blade Sign

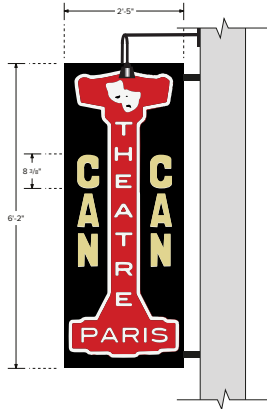

New Awning Fabric



3D Gold Leaf Sculptures x2



Gold Leaf Window Logo x 2



Re Locate Exisitng Sign



Paint Fascia on Pine  
, Gate Hand , Patio Railing



**SIGN TYPE**  
Main ID Sign

Description Alum Construction Frame, Raised Carved Texture With Gold Leaf, Neon Ribbon and Text

Voltage 120V - 20 AMP Sign Weight 380LB

Square Feet- N/A Allowed - Elevation North



**SIGN TYPE**  
Theater Marquee Sign - Changeable Letters

Description Front Lit with Goose-neck Theatre Event Zip Track, Clear LED Light bulbs, All metal Construction Install 3 Panels in U Shape.


Voltage 120 V - 20 AMP Sign Weight 500 lbs

Square Feet Allowed- Elevation North

**EXISTING CONDITIONS**



**PROPOSED CONDITIONS**

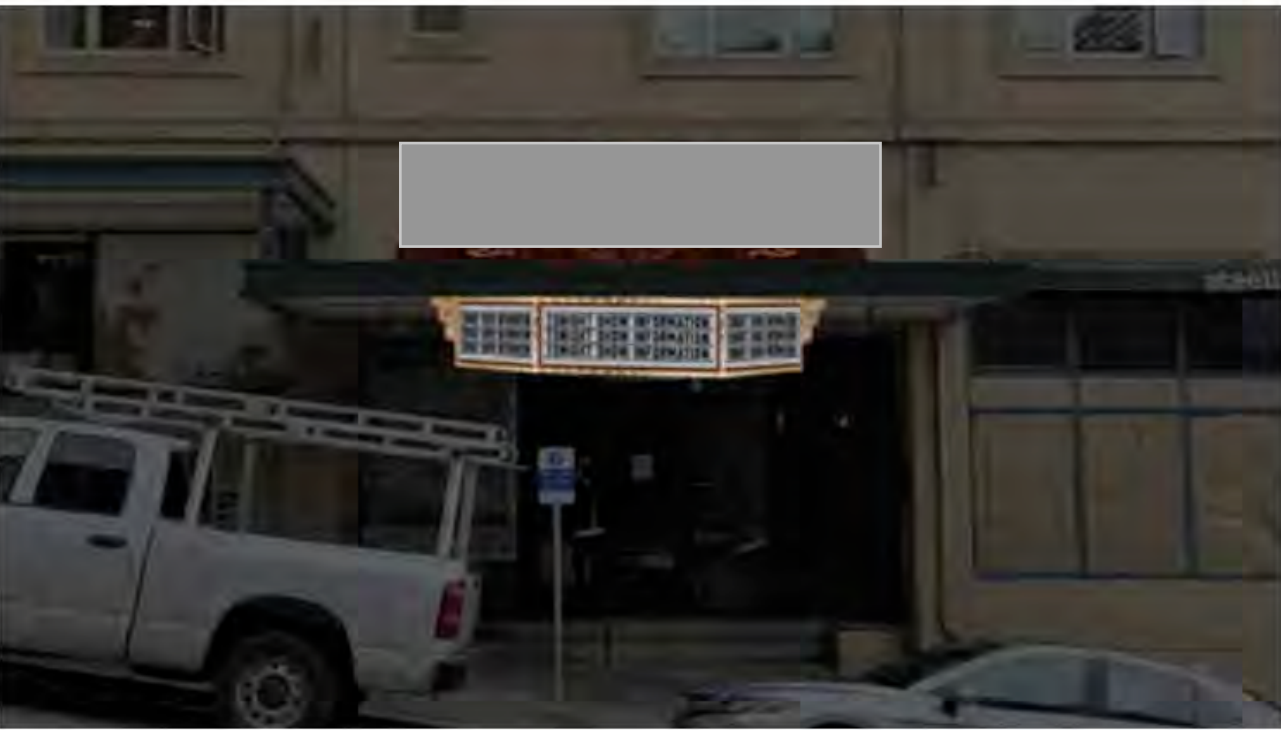

**PROPOSED NORTH CONDITIONS**



**SIGN SPECIFICATIONS**

EXISTING CANOPY STRUCTURE



FRONT VIEW  
SCALE 1/2" = 1'

2'x5' Per Panel, 5" Letter on 6" Panel

This Sign will be installed in strict compliance with the US National Electrical Code (Article 800) and with local government code within the jurisdiction of the Sign Project. All parts of this electrical, illuminated Sign will be properly grounded and bonded (as required).



**identity signs**

9913 South 500 West  
Sandy, UT 84070  
801.748.4750  
sales@idsignco.com

Job # 15933

Client

Address

Property Owner  
Name

Contractor License  
UT #7132426-5551  
WA #IDENTSL816DQ  
ID #RCE-50394

Zone  
##-##

© 2021  
Identity Signs

All designs presented are the  
sole property of Identity Signs,  
and may not be reproduced in  
part or whole without written  
permission from Identity Signs.


Sales Person  
Brent Albers

Project Manager  
Kara Lopez

Designer  
Evan McCain



**identity signs**


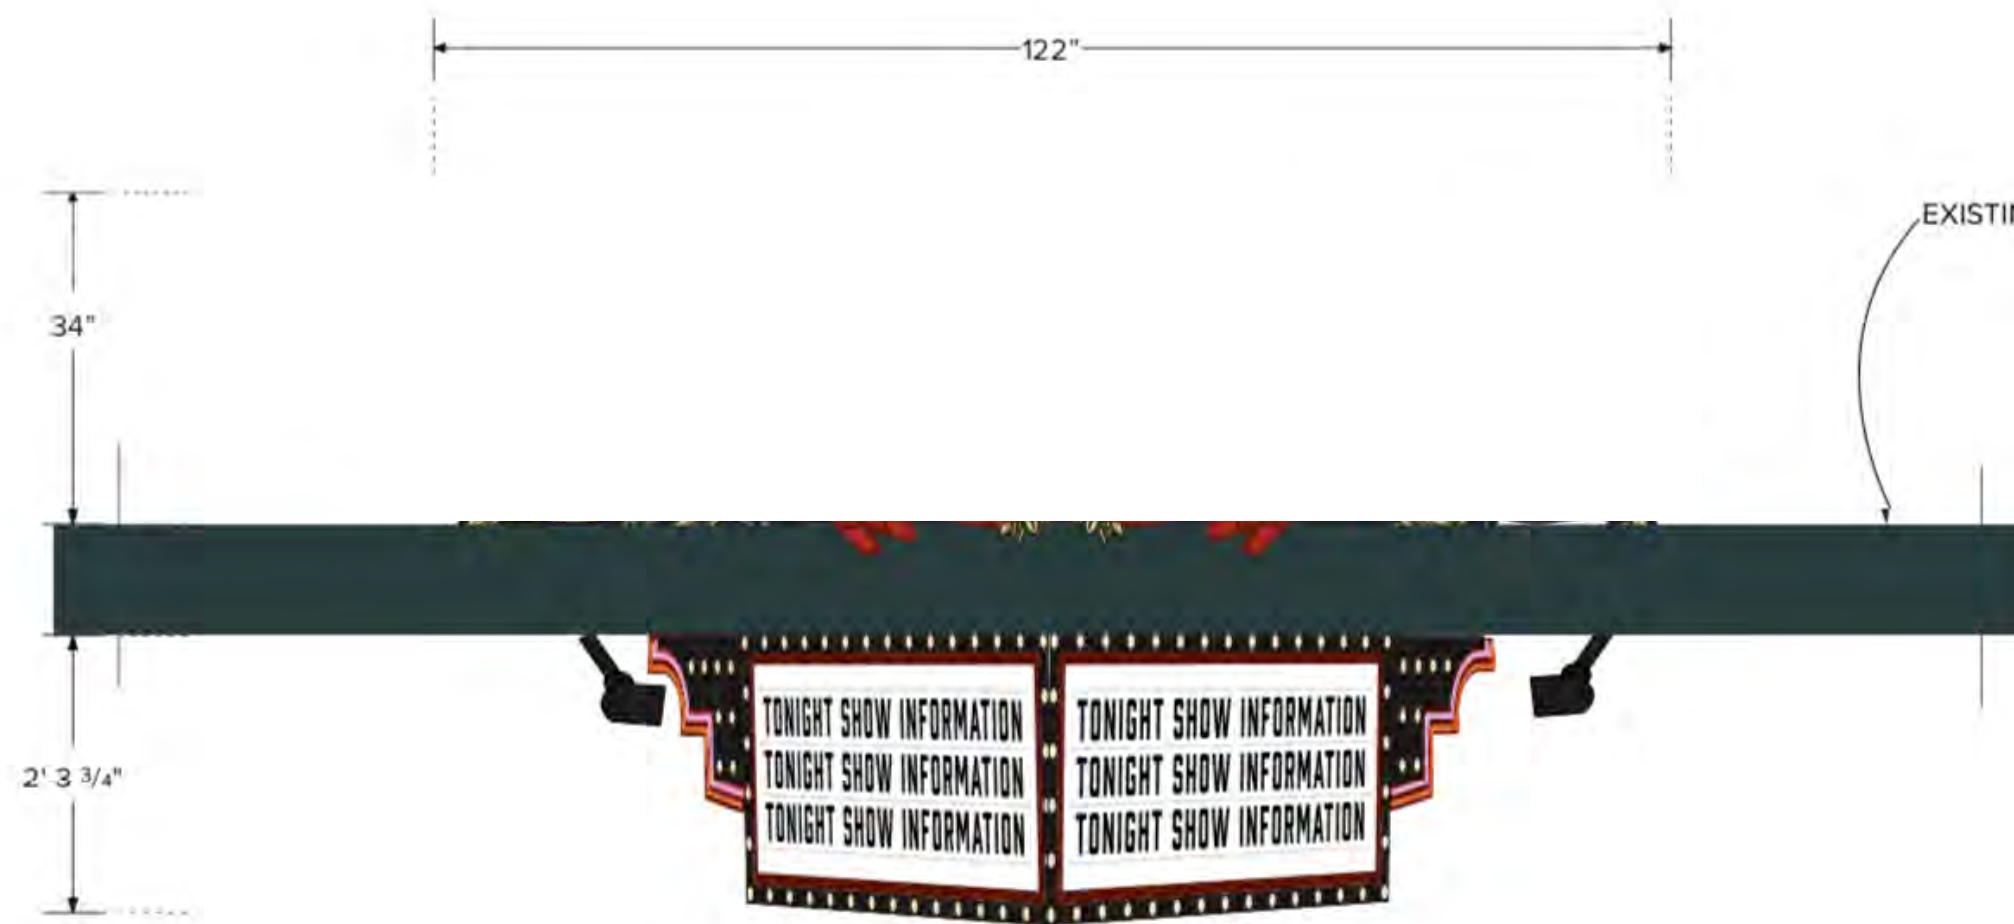


#### DESCRIPTION:

NEW FABRICATED ALUMINUM SIGN. "CAN CAN" IS METAL GRAPHIC WITH NEON OVERLAY. RIBBON BEHIND LETTERING IS VINYL GRAPHIC WITH NEON OVERLAY.


FLOURISHES ARE NON-ILLUMINATED 3D GOLD LEAF RAISED BACKGROUND ELEMENT. READER BOARD WITH CHANGEABLE LETTERING IS FRONTLIT. MARQUEE BULBS ARE LED (NON-ANIMATED). NEON BORDER TUBES REFLECT SHAPE OF BUILDING ARCHITECTURAL DETAIL.

FRONT VIEW  
SCALE 1/2" = 1'

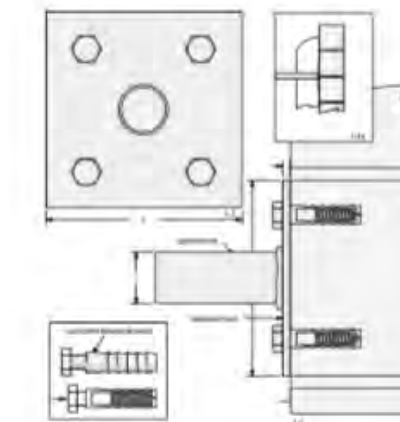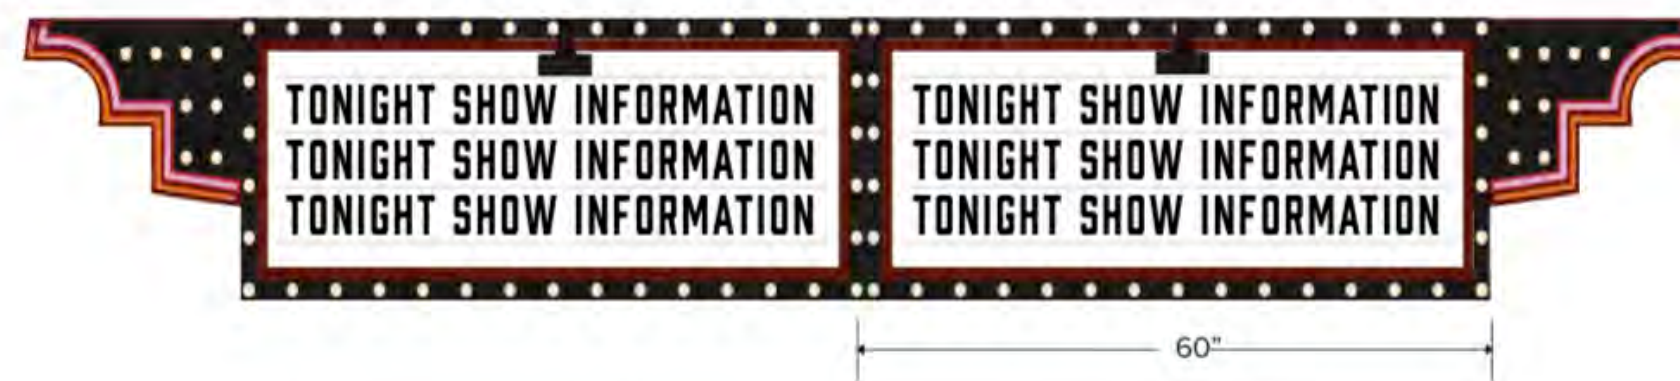

| A SIGN TYPE<br>Main ID Sign                                                                     |               |             |       |
|-------------------------------------------------------------------------------------------------|---------------|-------------|-------|
| Description Alum Construction Frame, Raised Carved Texture With Gold Leaf, Neon Ribbon and Text |               |             |       |
| Voltage                                                                                         | 120V - 20 AMP | Sign Weight | 380LB |
| Square Feet                                                                                     | N/A           | Allowed     | -     |
|                                                                                                 |               | Elevation   | North |

| B SIGN TYPE<br>Theater Marquee Sign - Changeable Letters                                                                                |                |             |         |
|---|----------------|-------------|---------|
| Description Front Lit with Gooseneck Theatre Event Zip Track, Clear LED Lightbulbs, All metal Construction Install 3 Panels in U Shape. |                |             |         |
| Voltage   | 120 V - 20 AMP | Sign Weight | 500 lbs |
| Square Feet   | Allowed        | -           |         |
|   |                | Elevation   | North   |

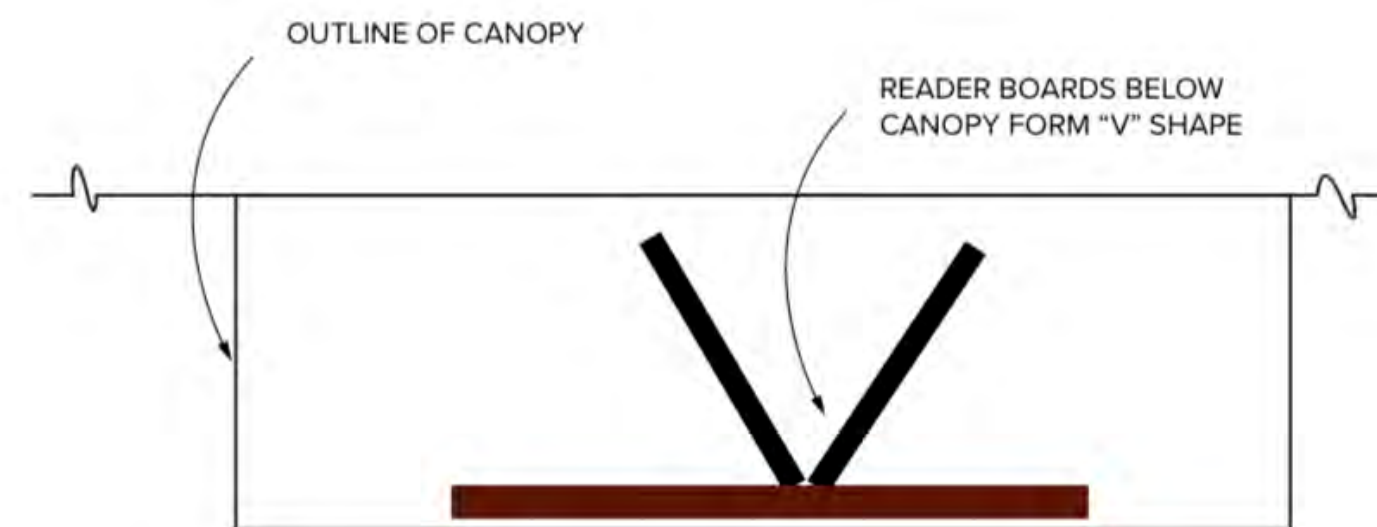

PLAN VIEW OF CANOPY  
SCALE NTS



#### i identity signs

9913 South 500 West  
Sandy, UT 84070  
801.748.4750  
sales@idsignco.com

Job # 15933

Client

Address

Property Owner  
Name

Contractor License  
UT #7132426-5551  
WA #IDENTSL816DQ  
ID #RCE-50394

Zone  
##-##

© 2021  
Identity Signs

All designs presented are the  
sole property of Identity Signs,  
and may not be reproduced in  
part or whole without written  
permission from Identity Signs.

Sales Person  
Brent Albers

Project Manager  
Kara Lopez

Designer  
Evan McCain

#### C SIGN TYPE Blade Sign

PROPOSED NORTH CONDITIONS

#### i identity signs

|   |                            |                |
|---|----------------------------|----------------|
| <div><div><div>C</div></div><div><div>SIGN TYPE</div><div>Blade Sign</div></div></div>                                                    |                            |                |
| <div>DescriptionNew Dimensional Routed and Carved Urethane Painted and Gold Leaf Sign Faces, Add Flood Light and Keep Existing Neon</div> |                            |                |
| Voltage120V - 20 AMP   | Sign Weight40lbs per panel |                |
| Square Feet-   | Allowed -                  | ElevationNORTH |

### EXISTING CONDITIONS



### PROPOSED CONDITIONS




NIGHT VIEW  
SCALE 3/4" = 1'

### PROPOSED NORTH CONDITIONS



### SIGN SPECIFICATIONS

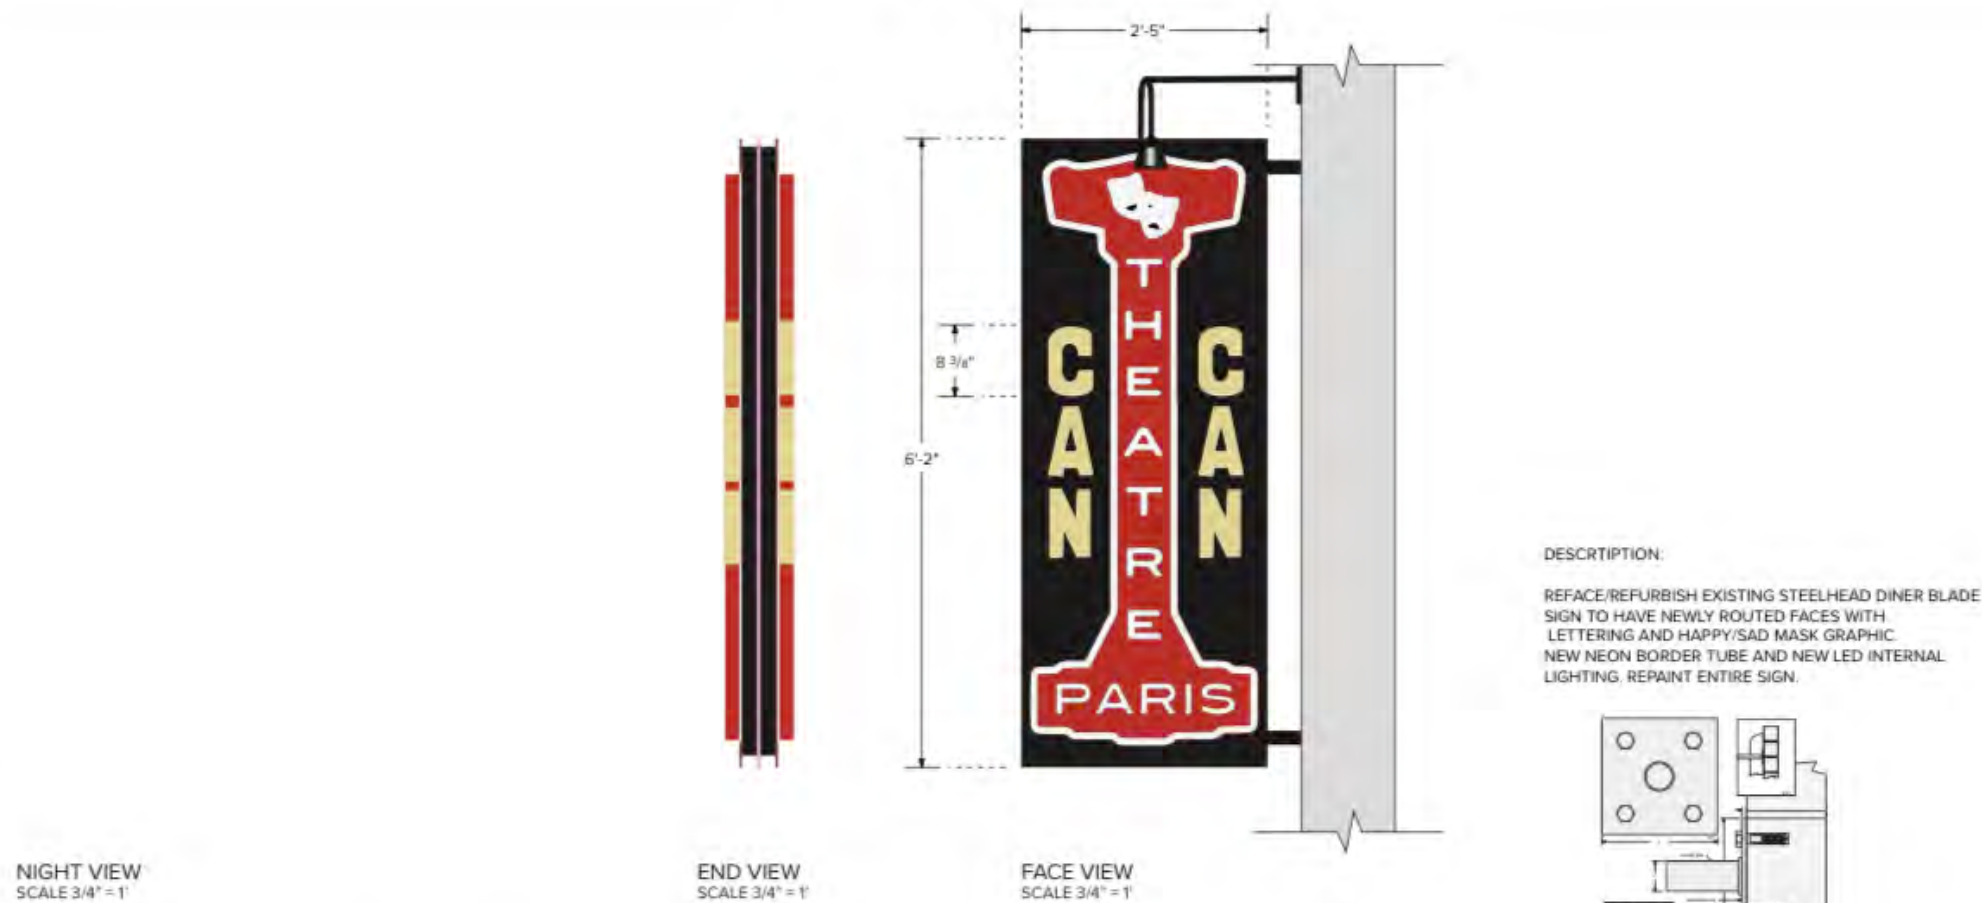

NIGHT VIEW  
SCALE 3/4" = 1'

END VIEW  
SCALE 3/4" = 1'

FACE VIEW  
SCALE 3/4" = 1'

SIGN 1: D/F ILLUMINATED BLADE SIGN  
MANUFACTURE AND INSTALL ONE (1) D/F ILLUMINATED BLADE SIGN

This Sign will be installed in strict compliance with the US National Electrical Code (Article 800) and with local government code within the jurisdiction of the Sign Project. All parts of this electrical, illuminated Sign will be properly grounded and bonded (as required).

### identity signs

9913 South 500 West  
Sandy, UT 84070  
801.748.4750  
sales@idsignco.com

Job # 15933

Client

Address

Property Owner  
Name

Contractor License  
UT #7132426-5551  
WA #IDENTSL816DQ  
ID #RCE-50394

Zone  
##-##

© 2021  
Identity Signs

All designs presented are the sole property of Identity Signs, and may not be reproduced in part or whole without written permission from Identity Signs.

Sales Person  
Brent Albers

Project Manager  
Kara Lopez

Designer  
Evan McCain

5 of 10

IN TYPE

Awning Fabric Replacement

Description

Replace Awning Fabric with New Gold and Maroon Sunbrella

Voltage

Sign Weight 80 lbs per panel

Square Feet- Existing Same Size

Elevation North

EXISTING CONDITIONS



PROPOSED NORTH CONDITIONS



SIGN SPECIFICATIONS



Replace Awning Fabric with New Gold and Black Sunbrella

This Sign will be installed in strict compliance with the US National Electrical Code (Article 800) and with local government code within the jurisdiction of the Sign Project. All parts of this electrical, illuminated Sign will be properly grounded and bonded (as required).

i

identity signs

9913 South 500 West

Sandy, UT 84070

801.748.4750

sales@idsignco.com

Job # 15933

Client  
Cyprus Credit Union

Address  
250 N State St.  
Hurricane, UT 84737

Property Owner  
Name

Contractor License  
UT #7132426-5551  
WA #IDENTSL816DQ  
ID #RCE-50394

Zone  
##-##

© 2021  
Identity Signs

All designs presented are the sole property of Identity Signs, and may not be reproduced in part or whole without written permission from Identity Signs.

Sales Person  
Brent Albers

Project Manager  
Kara Lopez

Designer  
Evan McCain

E

SIGN TYPE

3D Handcarved/Routing

PROPOSED NORTH CONDITIONS

i

identity signs

9913 South 500 West

E

SIGN TYPE

3D Handcarved/Routing

Description

3D Sculptures Carved and Gold Leafed - Stud Mount

Voltage

Sign Weight 50 lbs per panel

Square Feet- N/A

Elevation NORTH

EXISTING CONDITIONS



PROPOSED CONDITIONS

PROPOSED NORTH CONDITIONS



SIGN SPECIFICATIONS

20'-3"

VERIFY SIZE WITH FIELD SURVEY

3'-4 1/8"

FRONT VIEW

SCALE 1/2" = 1'

DESCRIPTION

Paint Wall Fascia Project Maroon and Gold - 2 Panel Sections


32"

32"



x2

FACES ARE CARVED HDU FOAM, SEALED, PRIMED AND PAINTED GOLD COLOR. MOUNT DIRECTLY TO WALL.

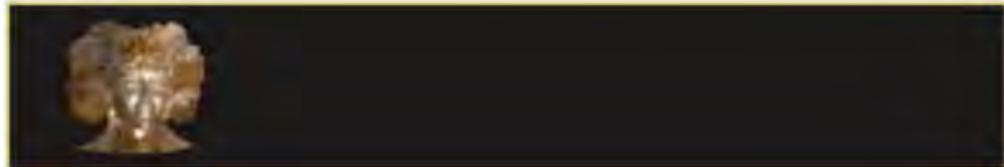



This Sign will be installed in strict compliance with the US National Electrical Code (Article 800) and with local government code within the jurisdiction of the Sign Project. All parts of this electrical, illuminated Sign will be properly grounded and bonded (as required).

i

identity signs

9913 South 500 West

Sandy, UT 84070

801.748.4750

sales@idsignco.com

Job # 15933

Client

Cyprus Credit Union

Address

250 N State St.

Hurricane, UT 84737

Property Owner

Name

Contractor License

UT #7132426-5551

WA #IDENTSL816DQ

ID #RCE-50394

Zone

##-##

© 2021

Identity Signs

All designs presented are the sole property of Identity Signs, and may not be reproduced in part or whole without written permission from Identity Signs.

Sales Person

Brent Albers

Project Manager

Kara Lopez

Designer

Evan McCain

SIGN TYPE

Gold Leaf Window Graphics

PROPOSED NORTH CONDITIONS

i

identity signs

9913 South 500 West

Sandy, UT 84070

7 of 10 SIGN TYPE  
Gold Leaf Window Graphics

Description Hand Gold Leaf Graphics

Voltage

Square Feet- N/A

Elevation NORTH

EXISTING CONDITIONS



PROPOSED NORTH CONDITIONS



SIGN SPECIFICATIONS



CAN★CAN

42" Wide Gold Leaf Window Graphics, Metal Star Gold Leaf Installed on Mullion  
GoldLeaf Metal Panels

This Sign will be installed in strict compliance with the US National Electrical Code (Article 800) and with local government code within the jurisdiction of the Sign Project. All parts of this electrical, illuminated Sign will be properly grounded and bonded (as required).

identity signs

9913 South 500 West  
Sandy, UT 84070  
801.748.4750  
sales@idsignco.com

Job # 15933

Client

Address

Property Owner  
Name

Contractor License  
UT #7132426-5551  
WA #IDENTSL816DQ  
ID #RCE-50394

Zone  
##-##

© 2021  
Identity Signs

All designs presented are the sole property of Identity Signs, and may not be reproduced in part or whole without written permission from Identity Signs.

Sales Person  
Brent Albers

Project Manager  
Kara Lopez

Designer  
Evan McCain



SIGN TYPE  
Existing Neon Sign

PROPOSED WEST CONDITIONS


identity signs

9913 South 500 West

# DESCRIPTION OF PROPOSED WORK

**PAINT GREEN DECK RAIL AND ORANGE  
BACK DOOR BLACK**

**BEHR EXTERIOR JET  
BLACK**

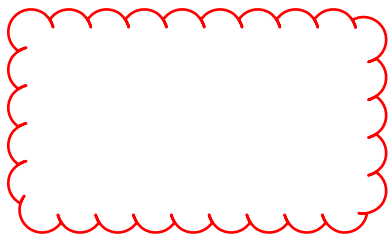

= metal railings to be painted black



| SIGN TYPE                                                          |                             |  |
|--------------------------------------------------------------------|-----------------------------|--|
| Existing Neon Sign                                                 |                             |  |
| Description Existing Neon Sign and Plastic, Install at Patio Entry |                             |  |
| Voltage 120V - 20 AMP                                              | Sign Weight 60lbs per panel |  |
| Square Feet- N/A                                                   | Elevation West              |  |

EXISTING CONDITIONS




EXISTING ILLUMINATED SIGN

PROPOSED CONDITIONS



PROPOSED WEST CONDITIONS

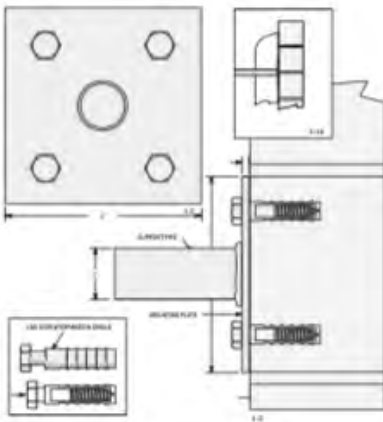

SIGN 5: RELOCATE EXISTING ILLUMINATED WALL SIGN

RELOCATE ONE (1) EXISTING ILLUMINATED WALL SIGN

DESCRIPTION:

RELOCATE THE EXISTING (ORIGINAL) ILLUMINATED CAN CAN SIGN TO THE POST ALLEY ENTRANCE OF THE NEW CAN CAN LOCATION.

This Sign will be installed in strict compliance with the US National Electrical Code (Article 800) and with local government code within the jurisdiction of the Sign Project. All parts of this electrical, illuminated Sign will be properly grounded and bonded (as required).

identity signs

9913 South 500 West  
Sandy, UT 84070  
801.748.4750  
sales@idsignco.com

Job # 15933

Client

Address

Property Owner  
Name

Contractor License  
UT #7132426-5551  
WA #IDENTSL816DQ  
ID #RCE-50394

Zone  
##-##

© 2021  
Identity Signs

All designs presented are the sole property of Identity Signs, and may not be reproduced in part or whole without written permission from Identity Signs.

Sales Person  
Brent Albers

Project Manager  
Kara Lopez

Designer  
Evan McCain

Project Paint Color - Maroon/Burgundy

1 Shot Letter Enamel  
Project Paint Color - Gold


Neon Color

Gold Leaf

Project Paint Color - Maroon/Burgundy



Project Paint Color - RED

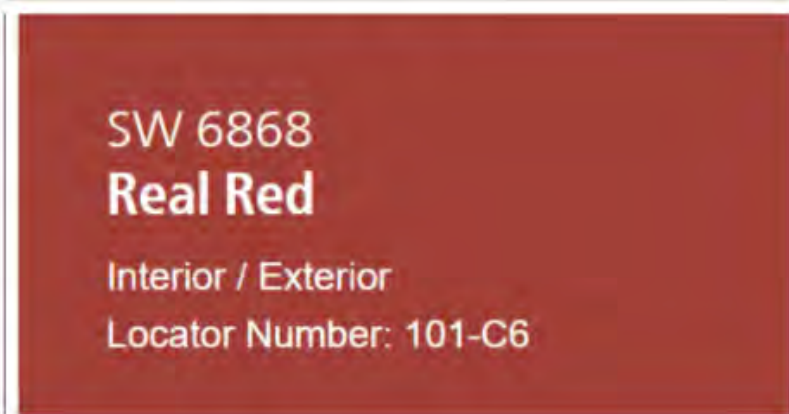


Flood Lights




Streamline Wall Mount Single  
PAR38 Floodlight Fixture

1 Shot Letter Enamel  
Project Paint Color - Gold

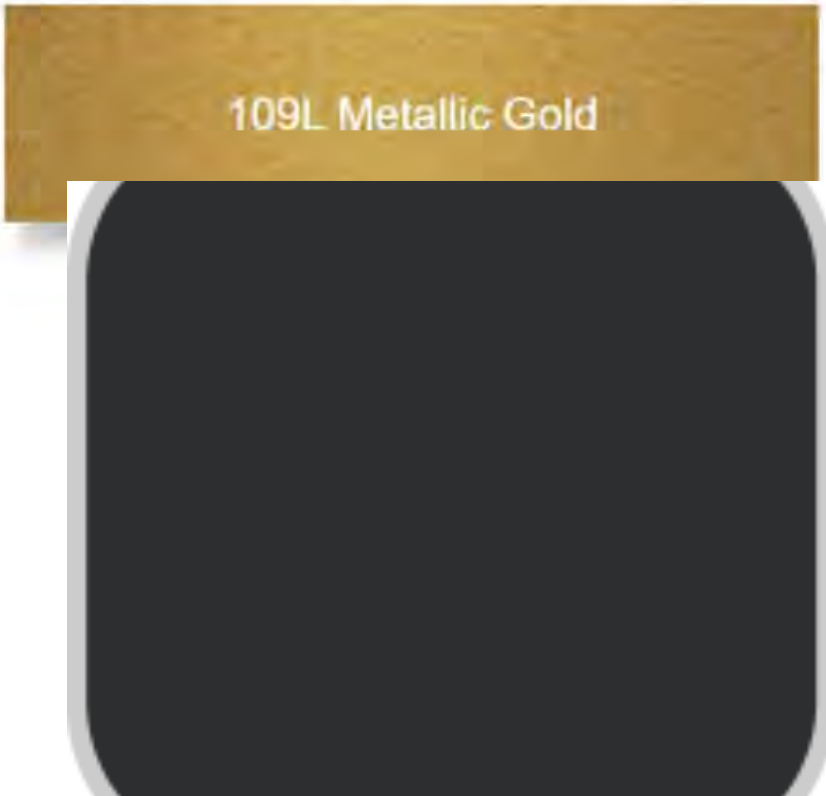

Jet Black

Marquee Light Bulbs

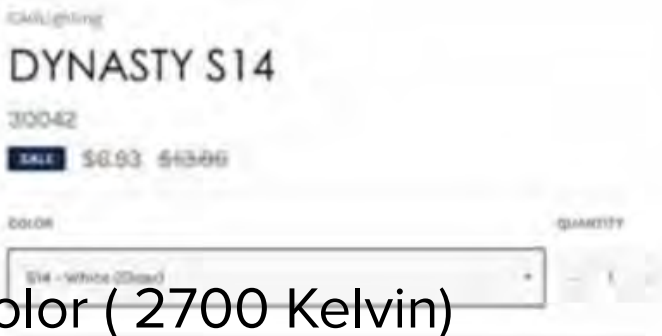

LED , warm color ( 2700 Kelvin)



Neon Color



Gold Leaf



## Flood Light Marquee Example



## 3D Examples

