


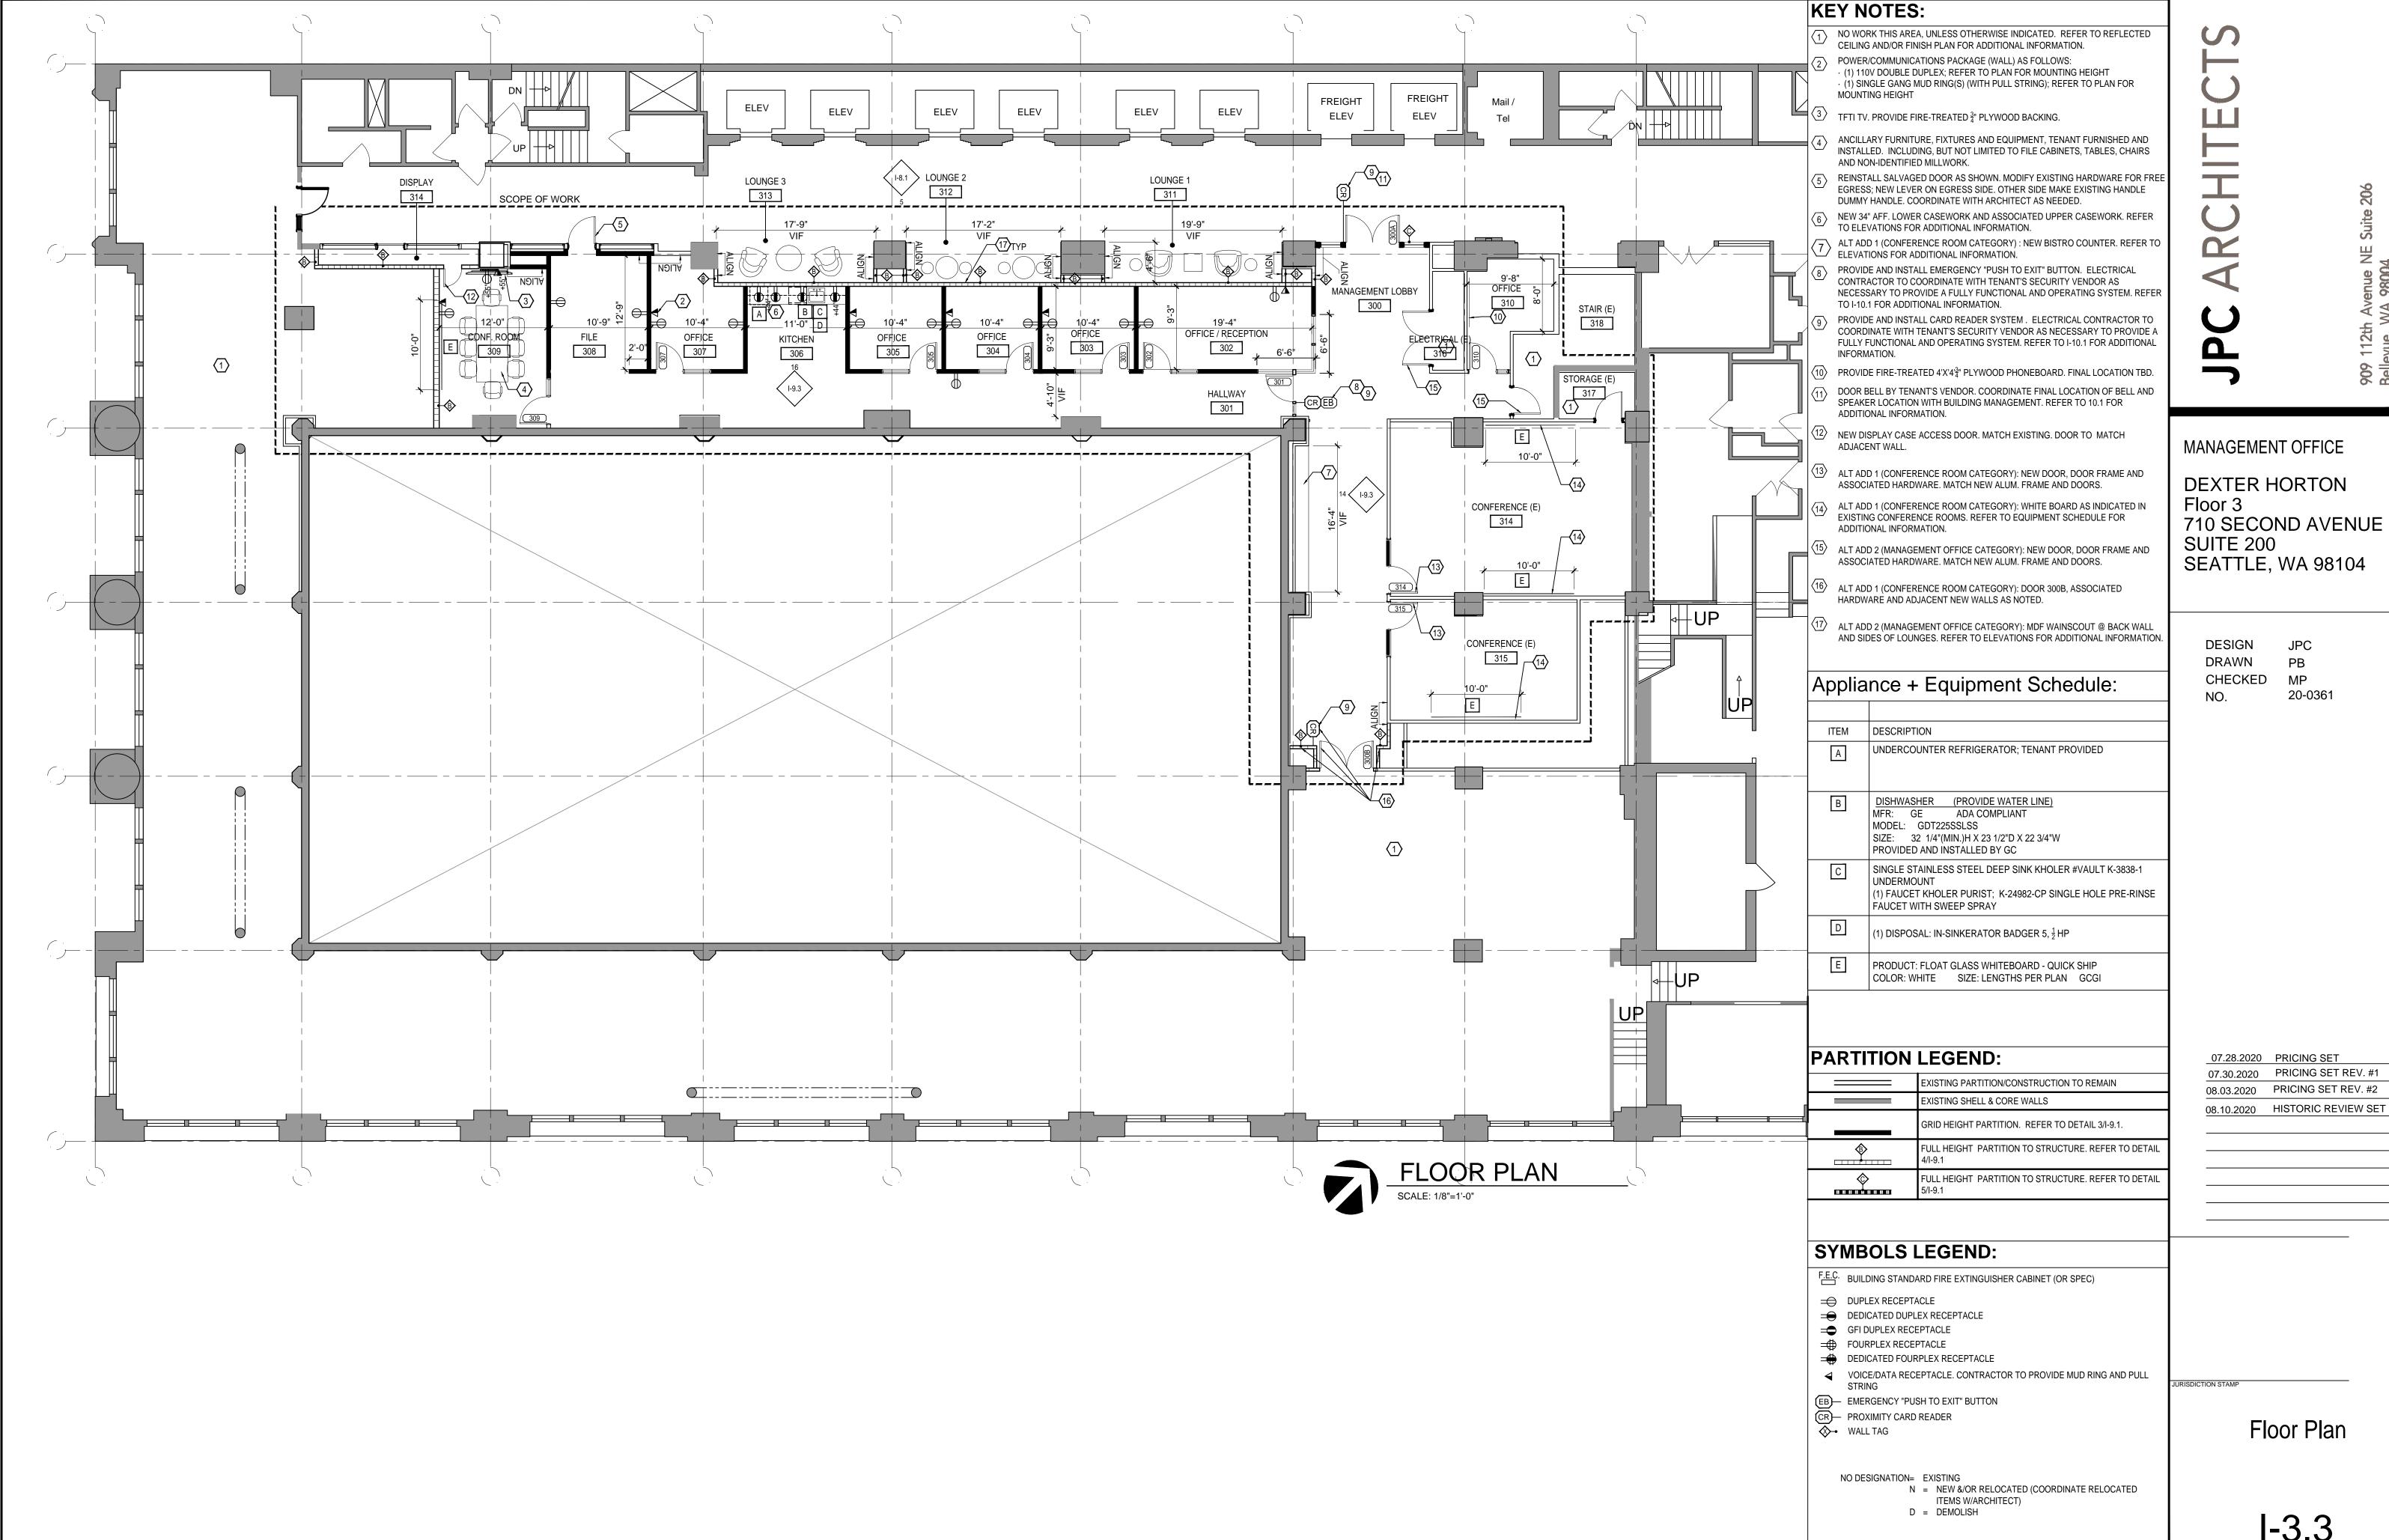

07.30.2020 PRICING SET REV. #1 08.03.2020 PRICING SET REV. #2

© 2018, JPC ARCHITECTS, LLC



710 SECOND AVENUE

07.30.2020 PRICING SET REV. #1 08.03.2020 PRICING SET REV. #2

I-3.3

© 2018, JPC ARCHITECTS, LLC

S

DEXTER HORTON Floor 3 710 SECOND AVENUE SUITE 200 SEATTLE, WA 98104

DESIGN JPC
DRAWN PB
CHECKED MP
NO. 20-0361

 07.28.2020
 PRICING SET

 07.30.2020
 PRICING SET REV. #1

 08.03.2020
 PRICING SET REV. #2


 08.10.2020
 HISTORIC REVIEW SET

Interior Elevations

JURISDICTION STAMP

I-8.1

© 2018, JPC ARCHITECTS, LLC

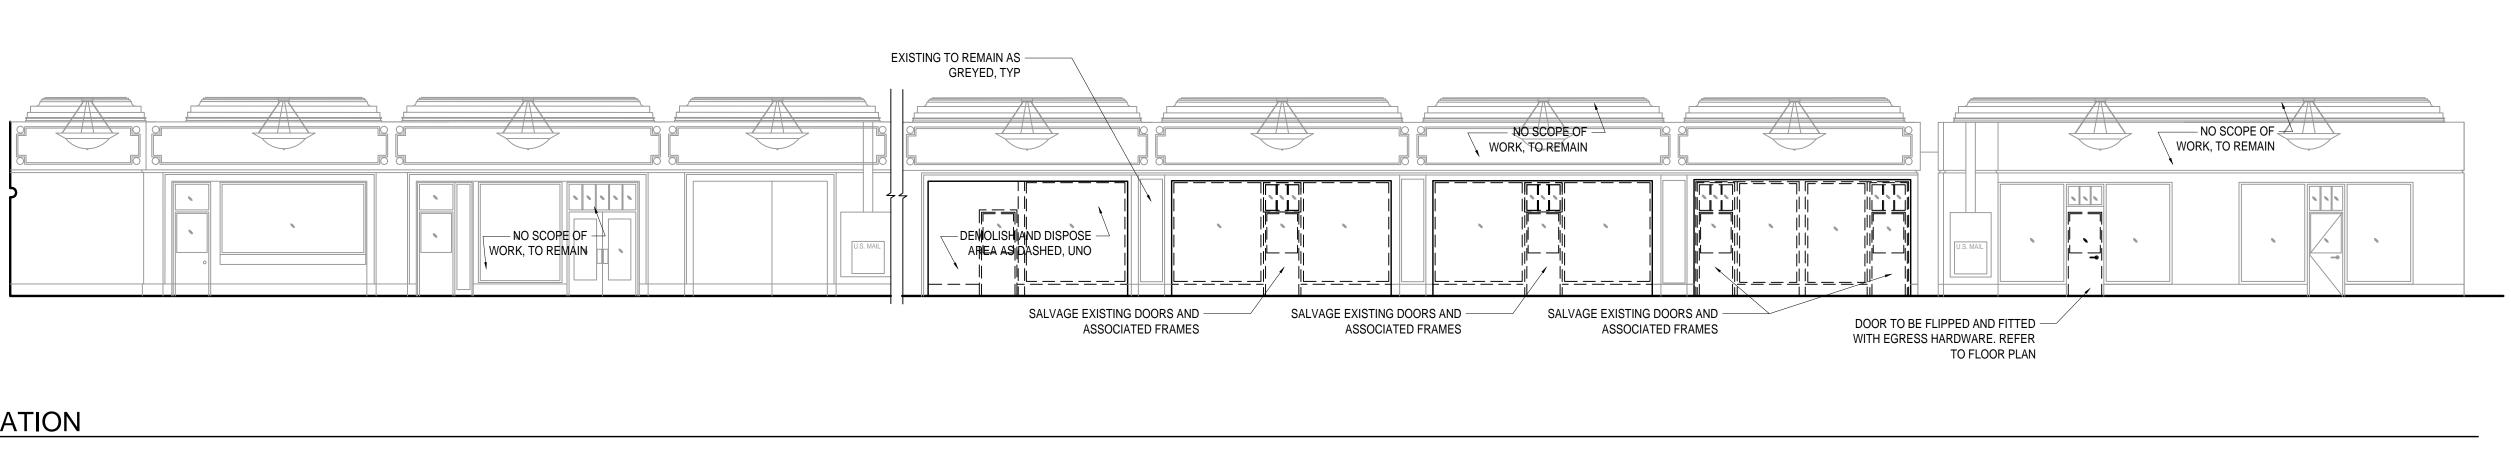

1 DEMO SCOPE ELEVATION

SCALE: 1/4" = 1'-0"



5 NEW WORK ELEVATION

SCALE: 1/4" = 1'-0"















Decorative Pendant











Carpet Tile Inset









Proposed Furniture Grouping



Elevator Lobby Lounges

JPC ARCHITECTS

