

The University of Washington Faculty Club / UW Club

Seattle Landmark Nomination

November 2021



B O L A

ARCHITECTURE + PLANNING



Early Construction – the University Faculty Clubhouse



Above, the Faculty Clubhouse, 15th Avenue NE in 1905



Right and below, the AYPE Hoo Hoo House in 1909



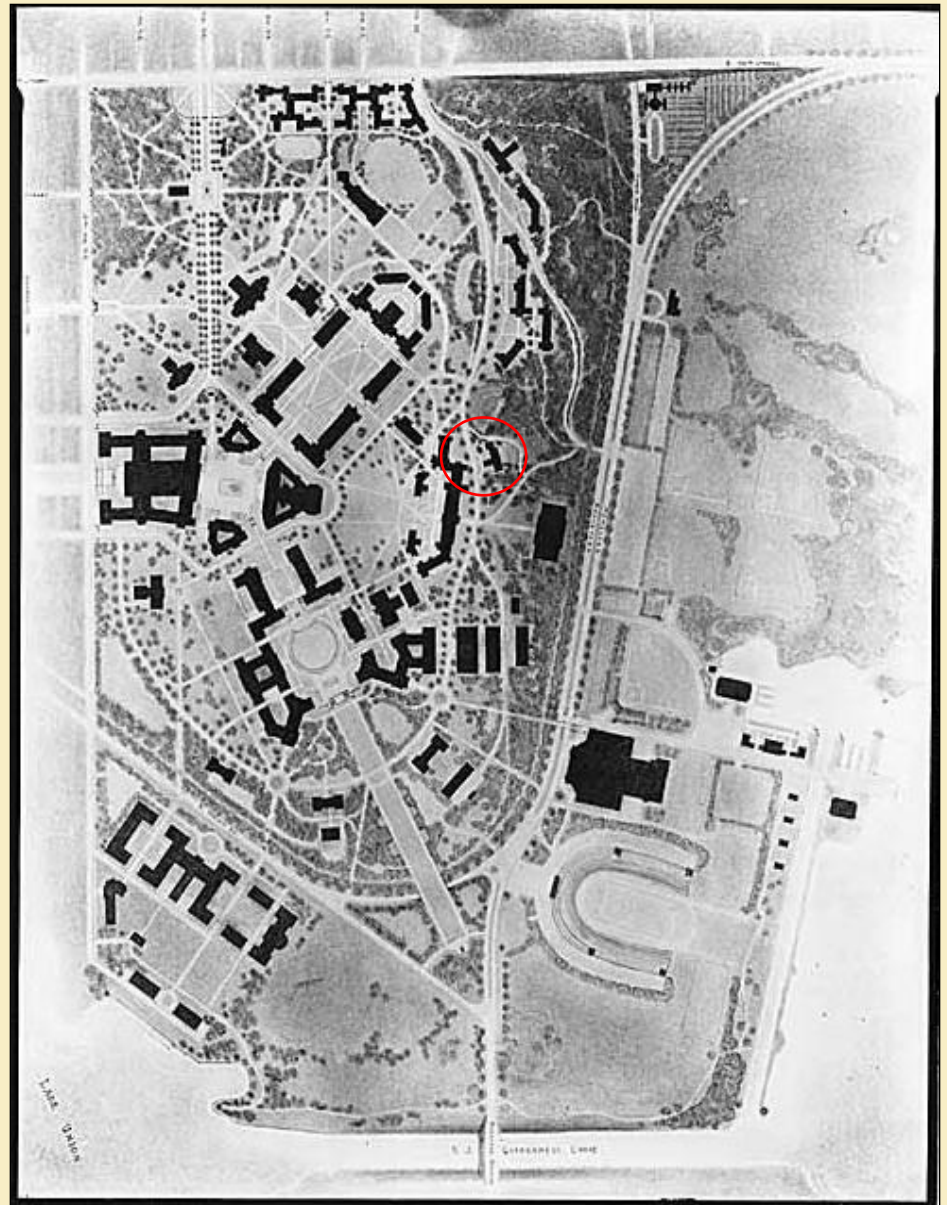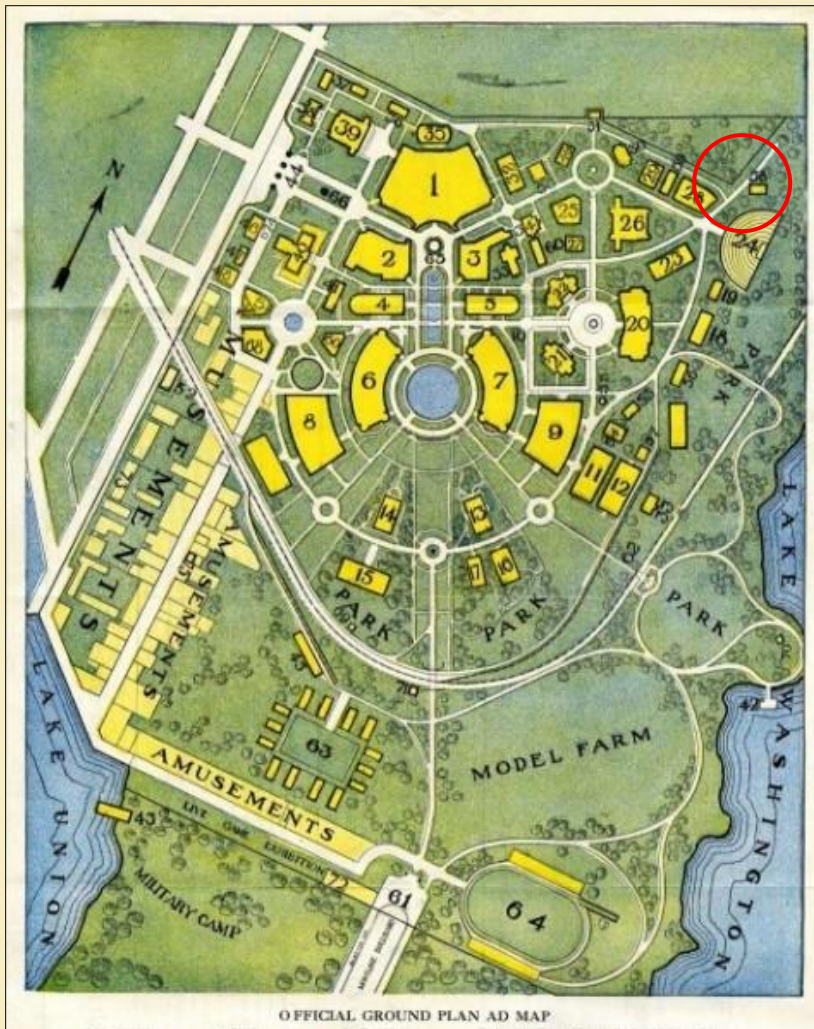

Early Campus Development:

- Above, 1909 Alaska Yukon Pacific Exposition
- Right, the 1934 Campus Plan

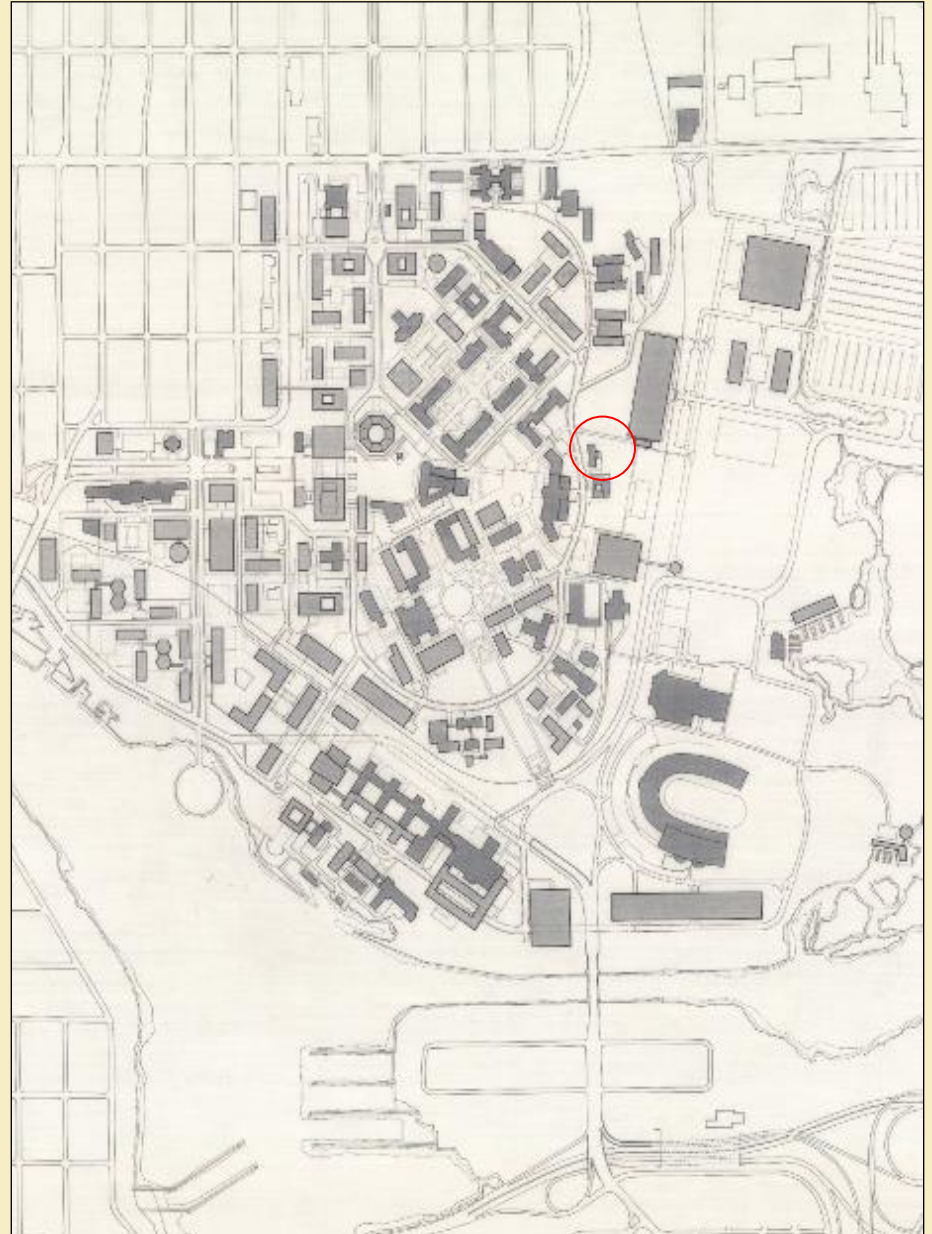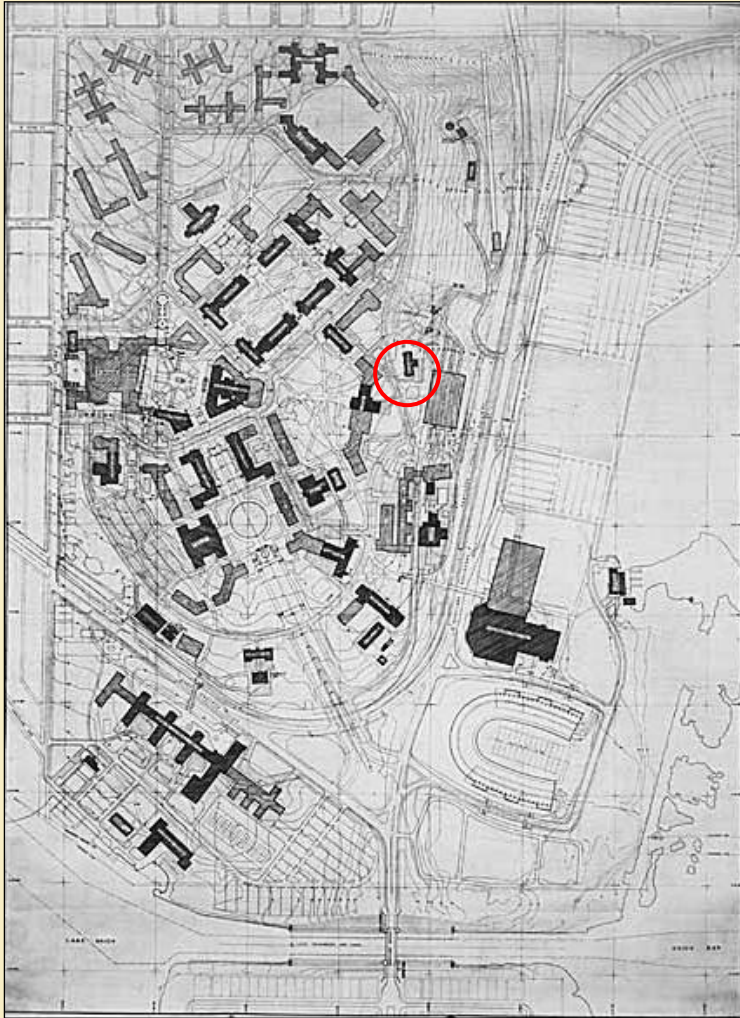

Mid-20th Century Campus Development:

- Above, the 1949 Campus Plan
- Right, the 1962 Campus Plan

**The Architectural Context:
The Modern Post-War Campus**



Comparable International Style Commercial Buildings



Far left, Steinhart Theriault Anderson Office, 1264 Eastlake E (1956)



Left, J. Lister Holmes Office (1952, demolished)


Lower left, AUOW Hall / 501 Dexter N (1956)

Below, NBBJ Offices (1956, demolished)



Early NW Modern Designs by Paul Kirk & David McKinley

- Upper, Lake City Clinic & Blair Kirk House (1951-1952), Paul Kirk
- Lower, Magnolia Manor House (1952), David McKinley

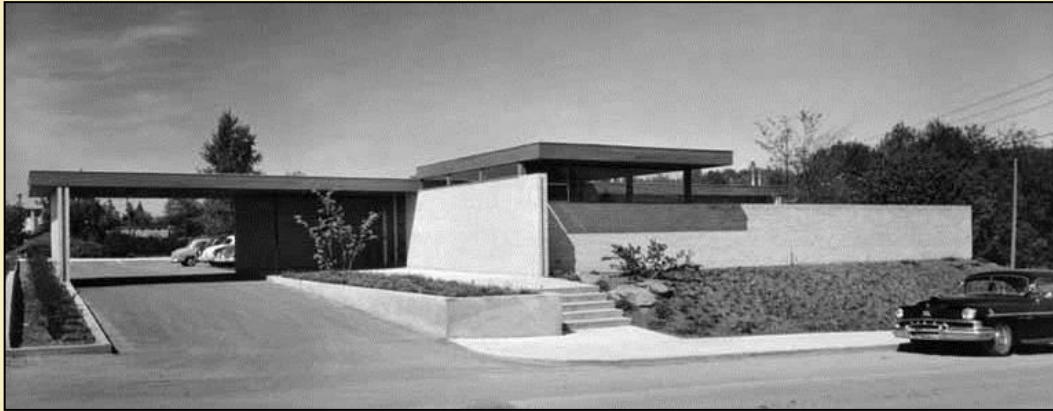


Other Projects by Kirk Wallace McKinley:

Upper left, University Unitarian Church (1959)

Upper right, Kirk Wallace McKinley Office (1960)

Lower left and right, The Blakely Clinic (1956-57)

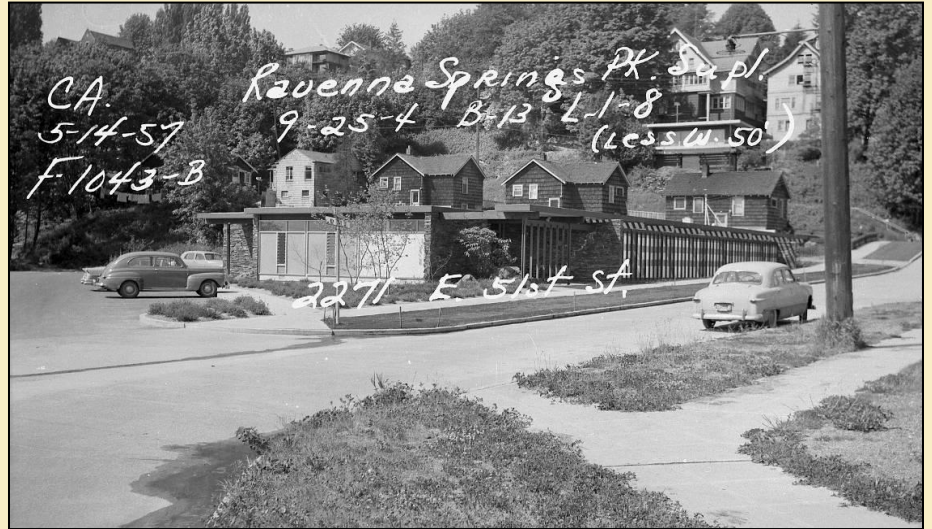






Other Projects by Kirk Wallace McKinley

- Seattle Civic Center Playhouse (1962), above
- Japanese Presbyterian Church (1963)
- Magnolia Public Library (1969-70), right
- McMahon Hall Dorm (1966), upper left
- Jefferson Terrace (1968)
- WSU Clement French Building (1968)
- UW Odegaard Undergraduate Library (1970)


Far right, Paul Kirk in 1965

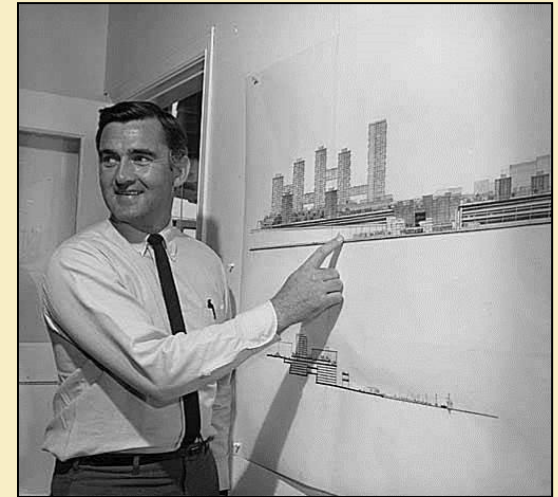


Select Work by Victor Steinbrueck

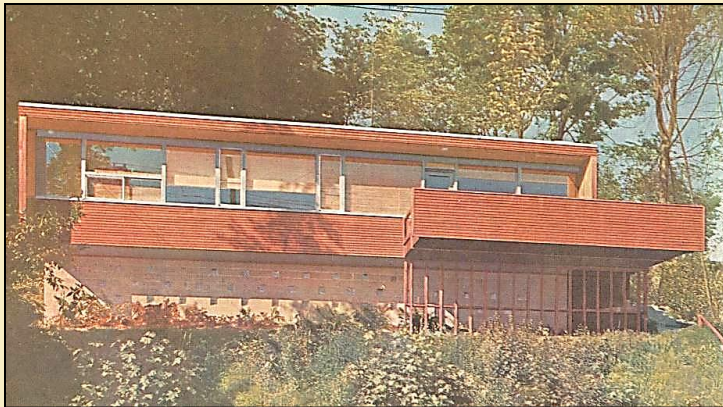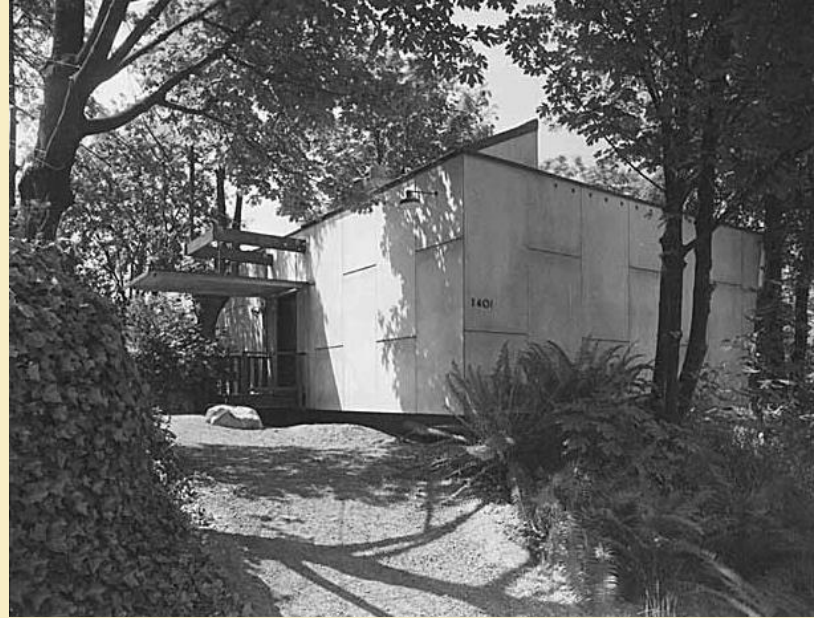


Above, the Spring Street Steinbrueck Residence (1950) and Alden Mason Residence (1949)

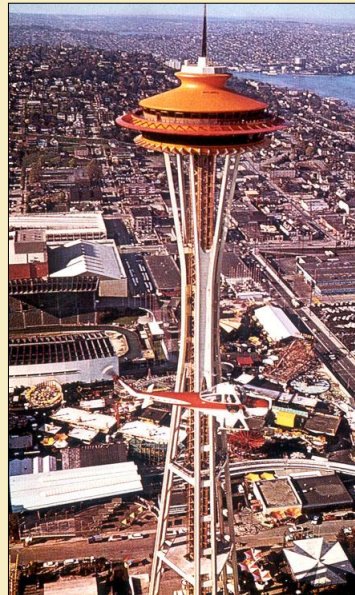

Right, the Space Needle (1962), Steinbrueck in 1965

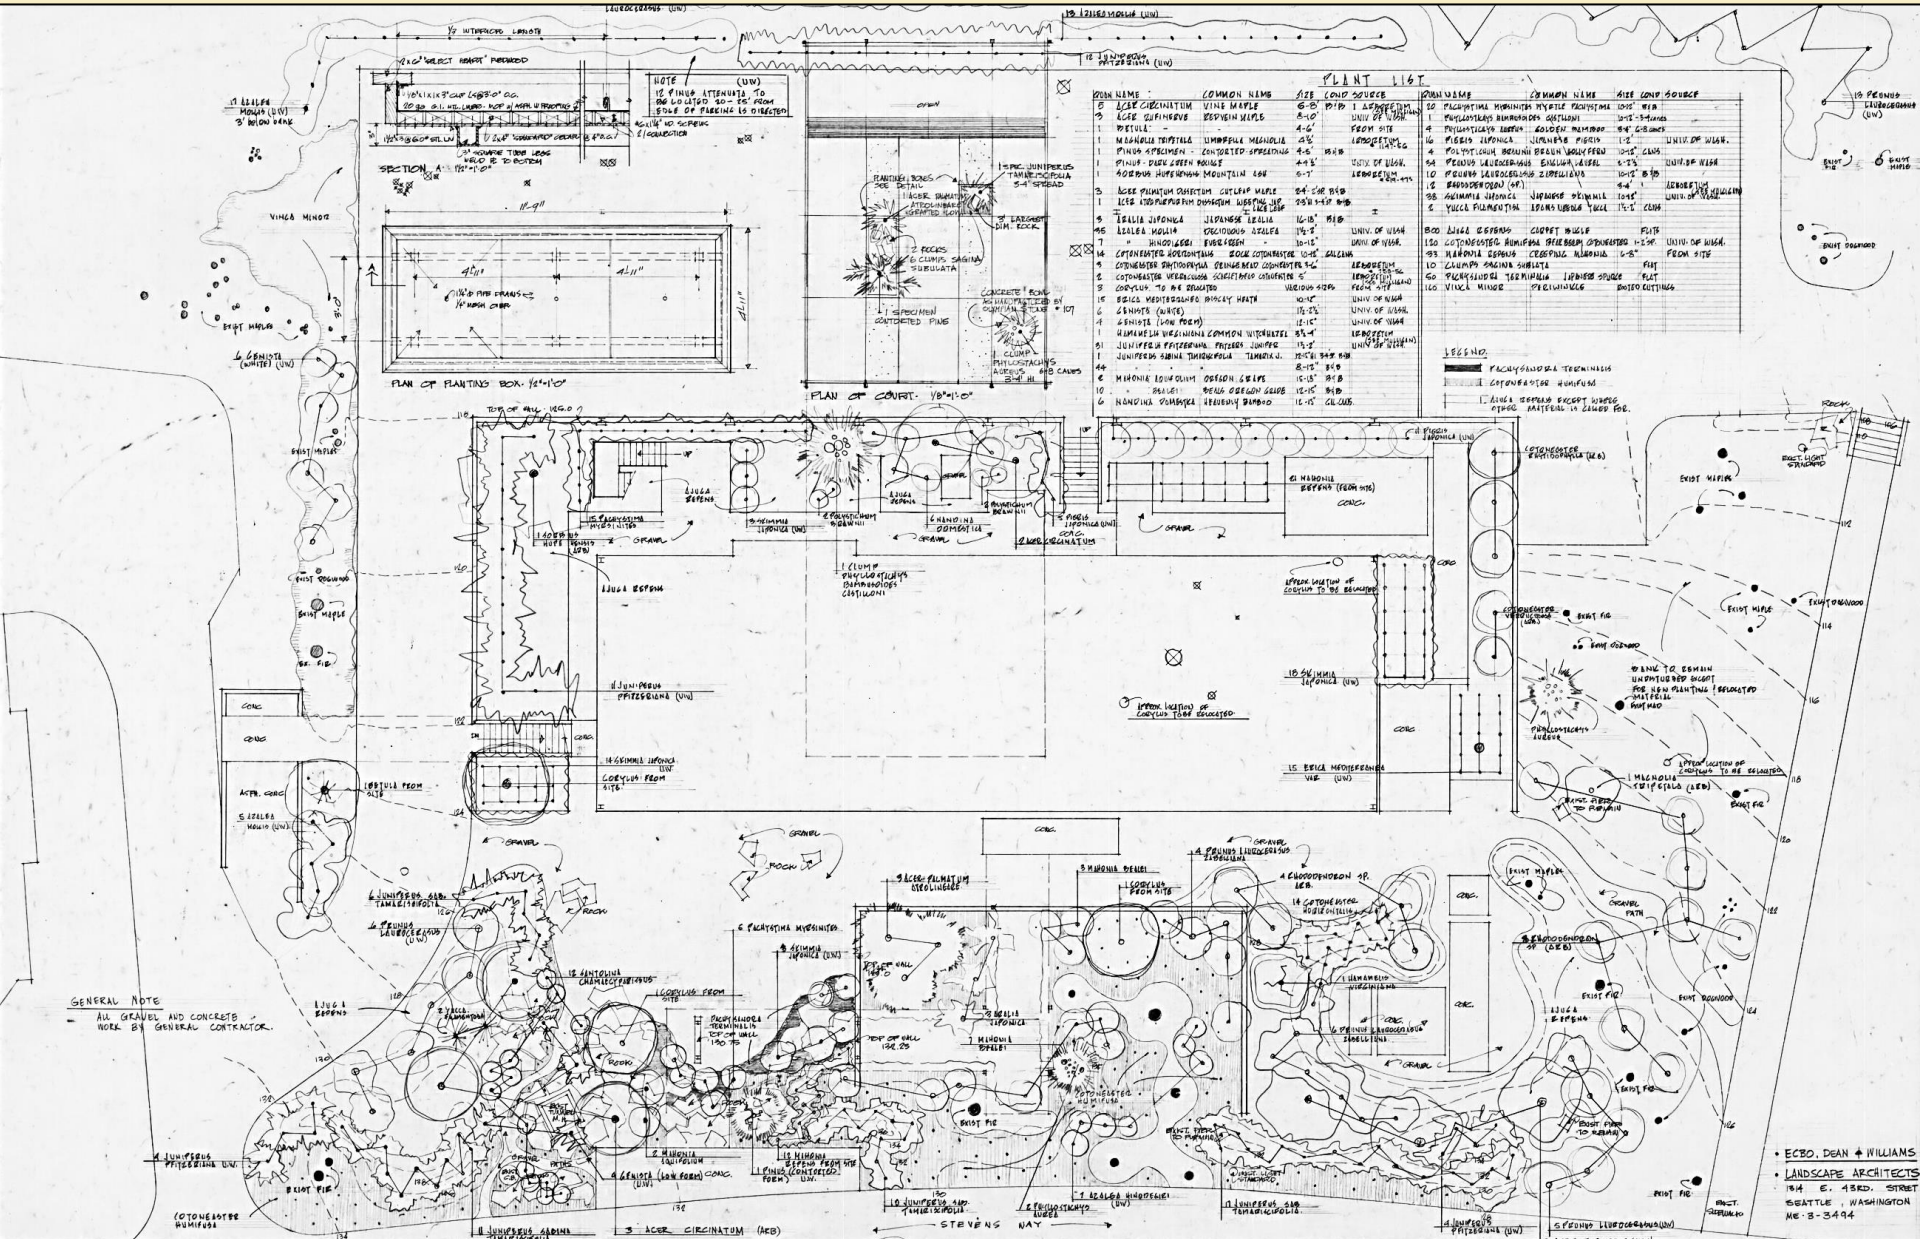

Original Landscape Plan (North is Left.)

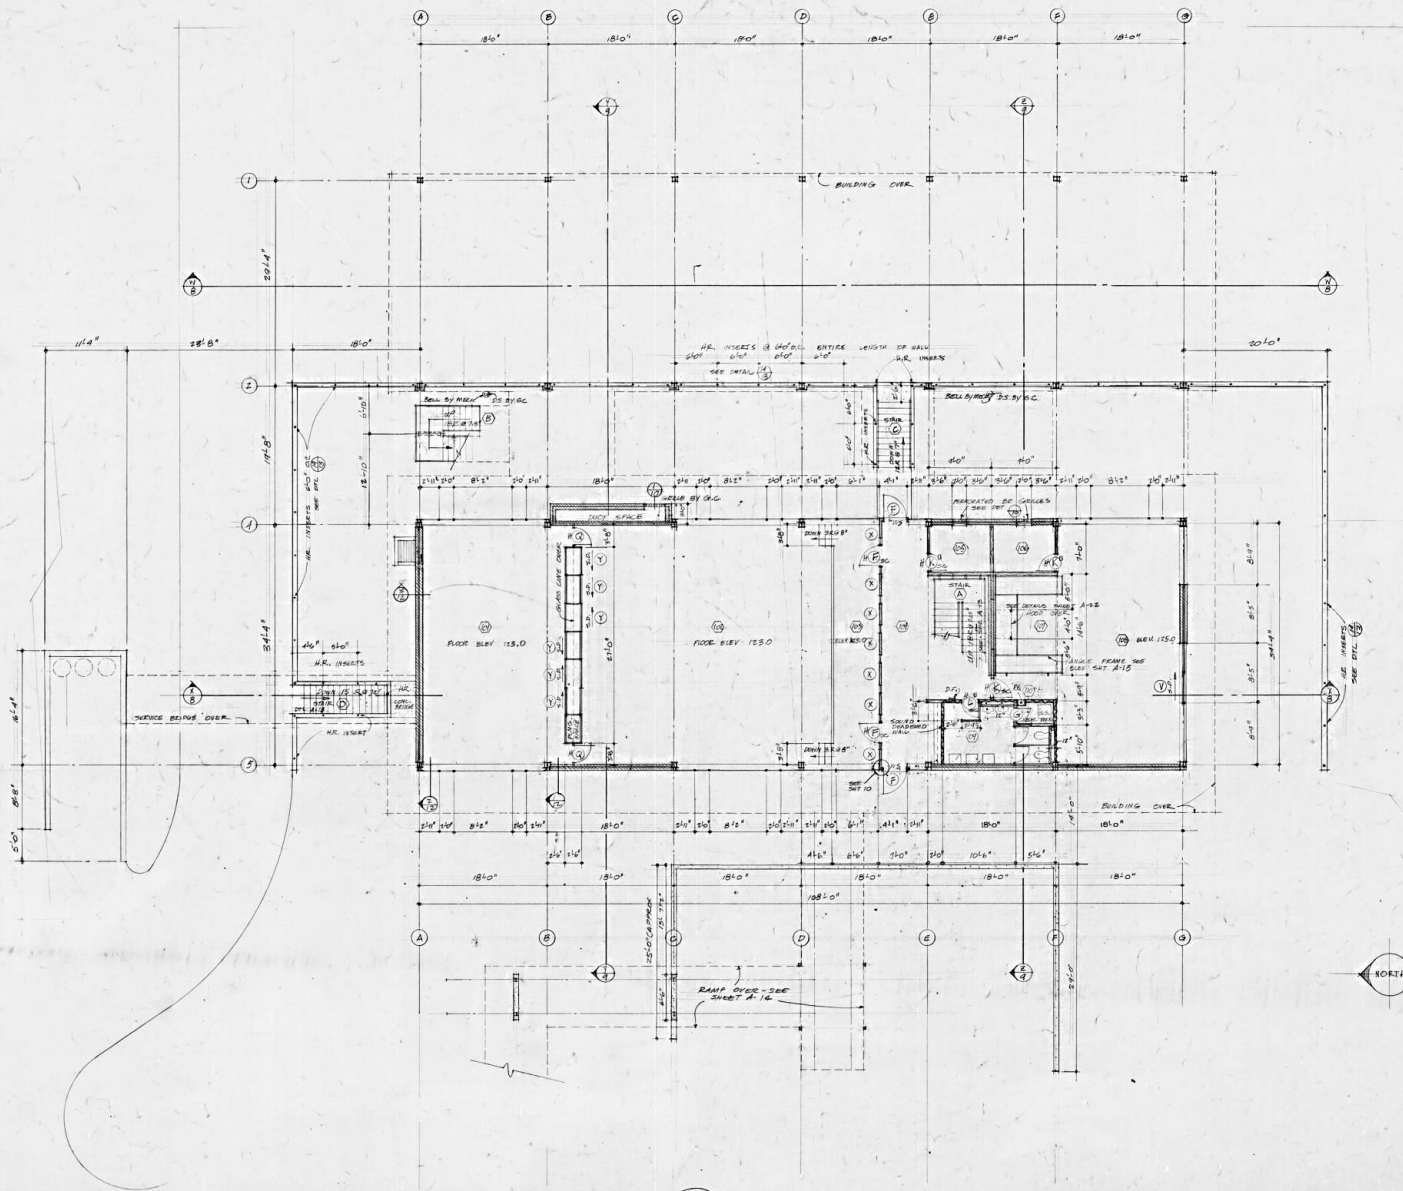

196-A-4
A10122

Paul Hayden Kirk A.I.A. & Associates, Architects • 615 lakeview boulevard, seattle 2, wn.
Victor Steinbrueck A.I.A. Donald S. Wallace David A. McKinley, jr. • 13 central way, kirkland, washington

senegg 5331 • registered architects state of washington
vandyke 6363 • T. L. 233 license renewed to June 1, 1959


FACULTY CENTER BUILDING
UNIVERSITY OF WASHINGTON

date 11-2-53 revised _____ job 5.813

FIRST FLOOR PLAN
SCALE 1/8"=1'-0"

sheet A3 of 23

Original Lower Floor / First Floor Plan

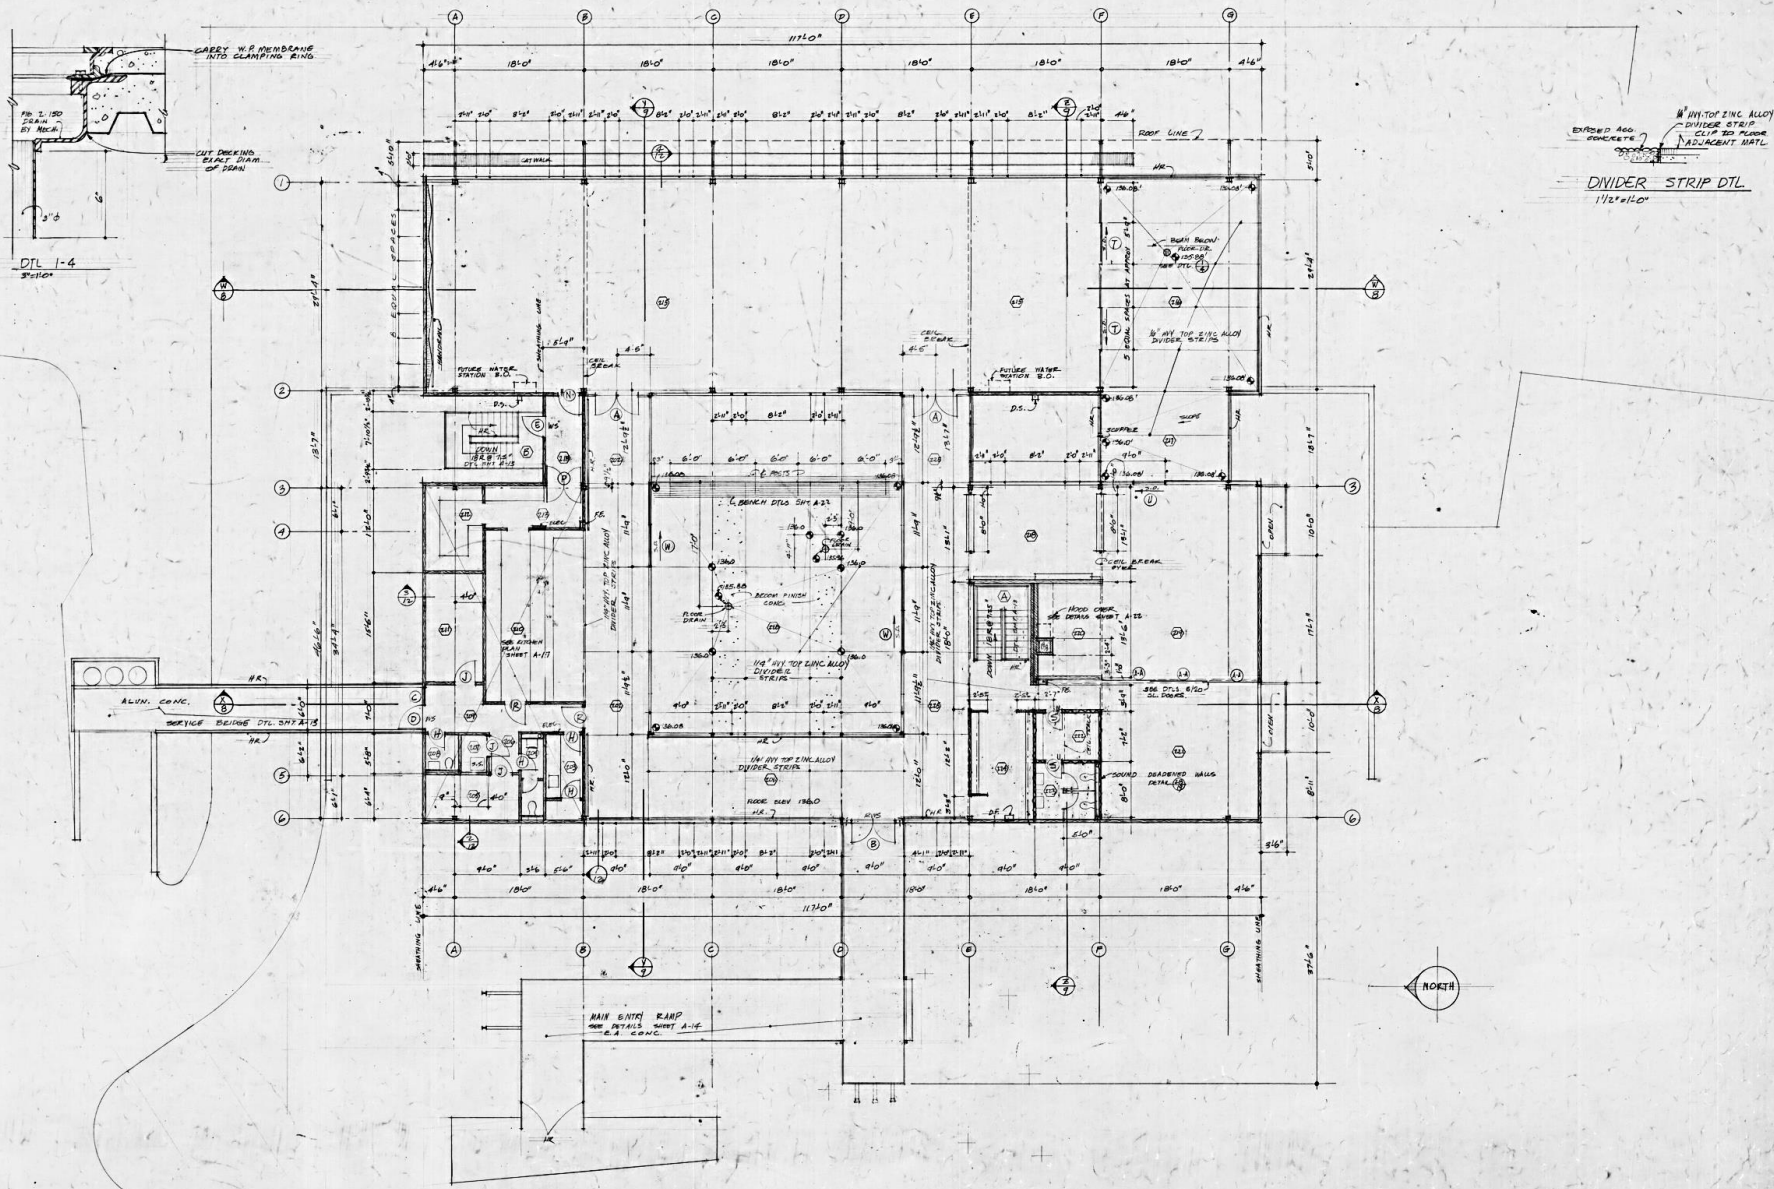

Paul Hayden Kirk A.I.A. & Associates, Architects • 615 lakeview boulevard, seattle 2, wn.
 Victor Steinbrueck A.I.A. Donald S. Wallace David A. McKinley, jr. • 13 central way, kirkland, washington

seneca 5331 registered architect state of washington
 vandye 6363 T. L. 233 license renewed to June 1, 1959

FACULTY CENTER BUILDING
 UNIVERSITY OF WASHINGTON

date revised job
 11/12/50 11/12/50 11/12/50

REV. ABBREVIATION SCHEDULE SHEET A-6


SECOND FLOOR PLAN
 SCALE 1/8" = 1'-0"

sheet
 A4
 of 23



198-A-5

Original Main Floor Plan

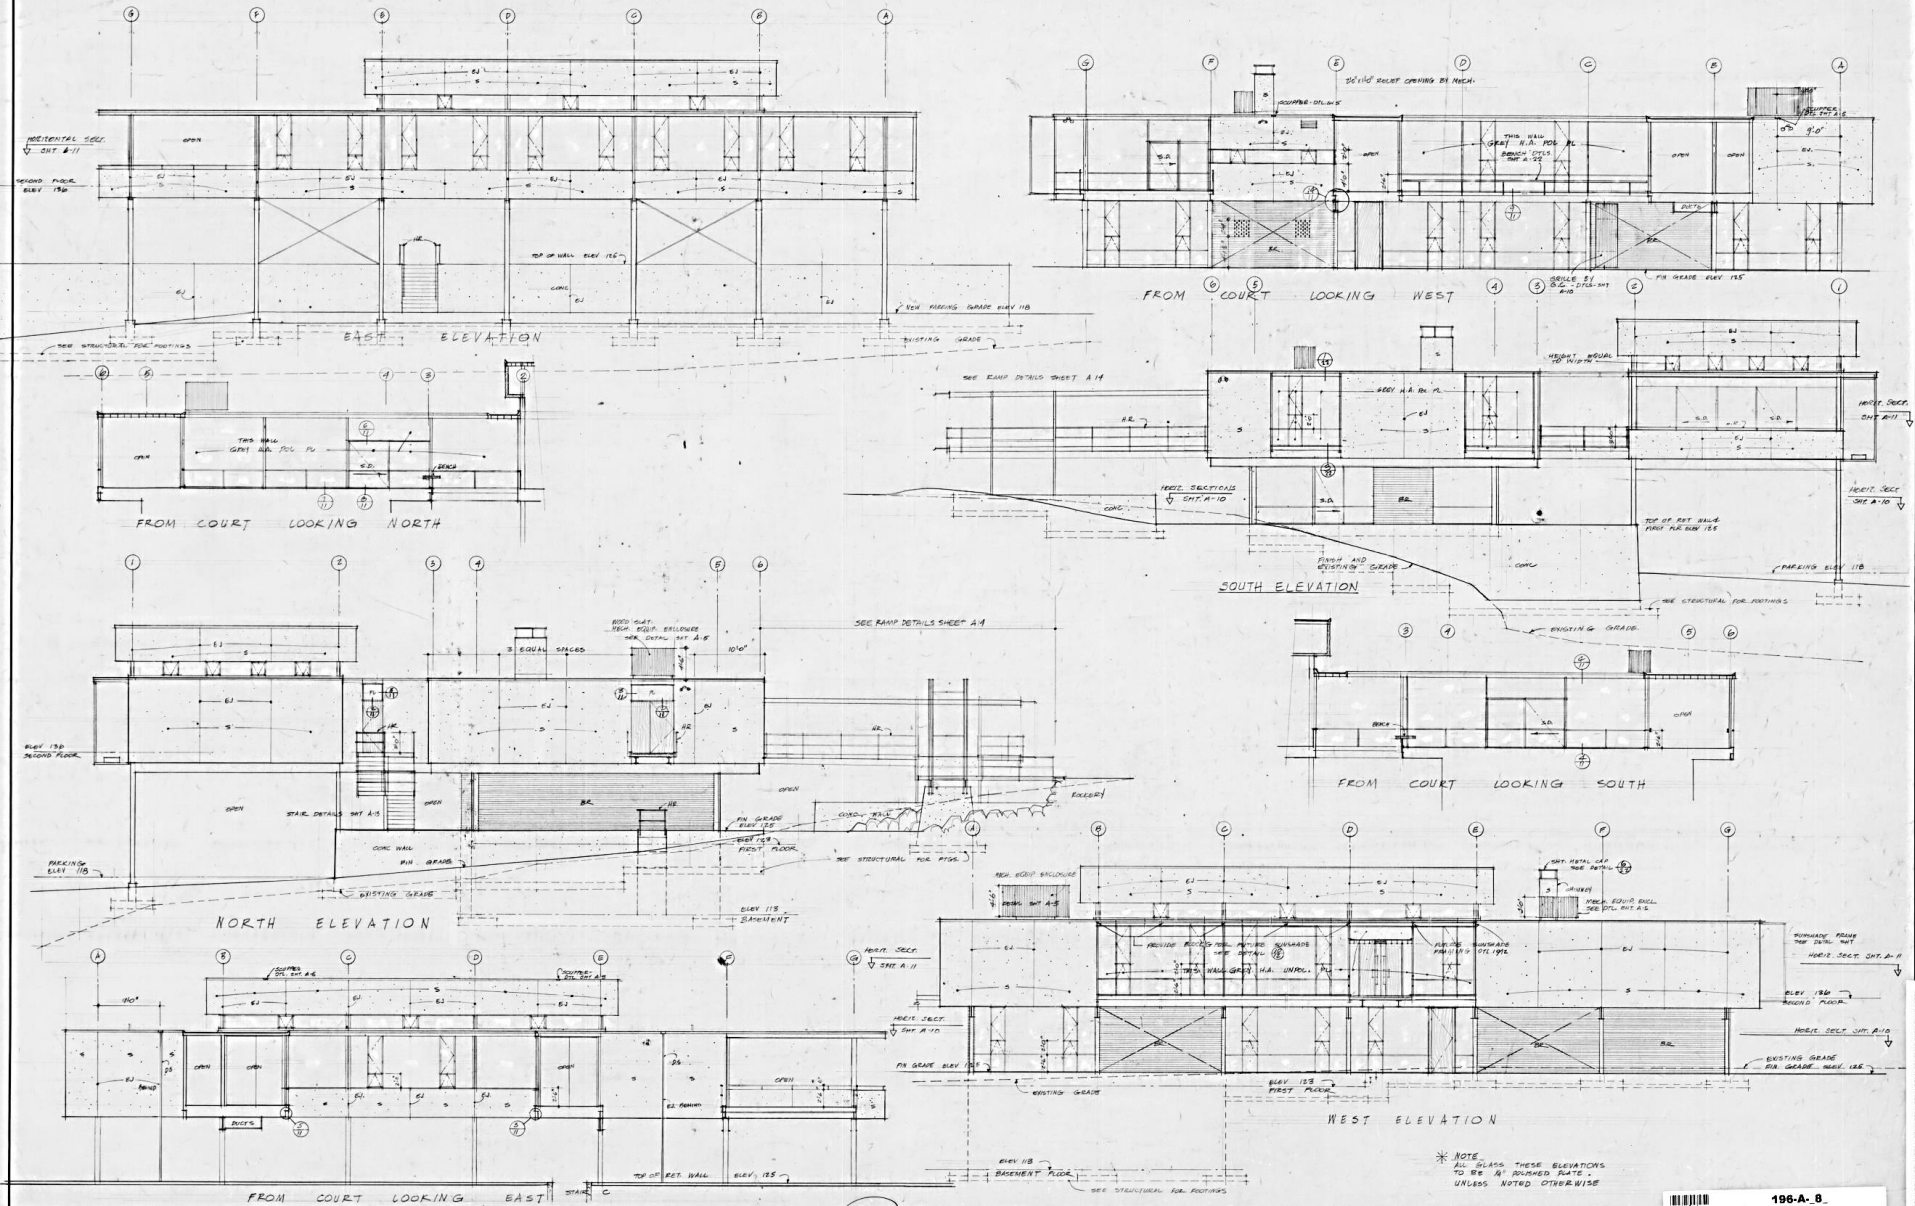

* NOTE:
ALL GLASS THESE ELEVATIONS
TO BE AS SHOWN DATE.
UNLESS NOTED OTHERWISE

198-A-8
A7023

EXTERIOR ELEVATIONS
SCALE 1/8" = 1'-0"

sheet
A7


Paul Hayden Kirk A.I.A. & Associates, Architects • 615 lakeview boulevard, seattle 2, wn.
Victor Steinbrueck A.I.A. Donald S. Wallace David A. McKinley, jr. • 113 central way, kirkland, washington

seneca 5331
vandyke 6363
registered architect state of washington
T. L. 233 license renewed to June 1, 1959


FACULTY CENTER BUILDING
UNIVERSITY OF WASHINGTON

date revised job


Original Sections and Elevations

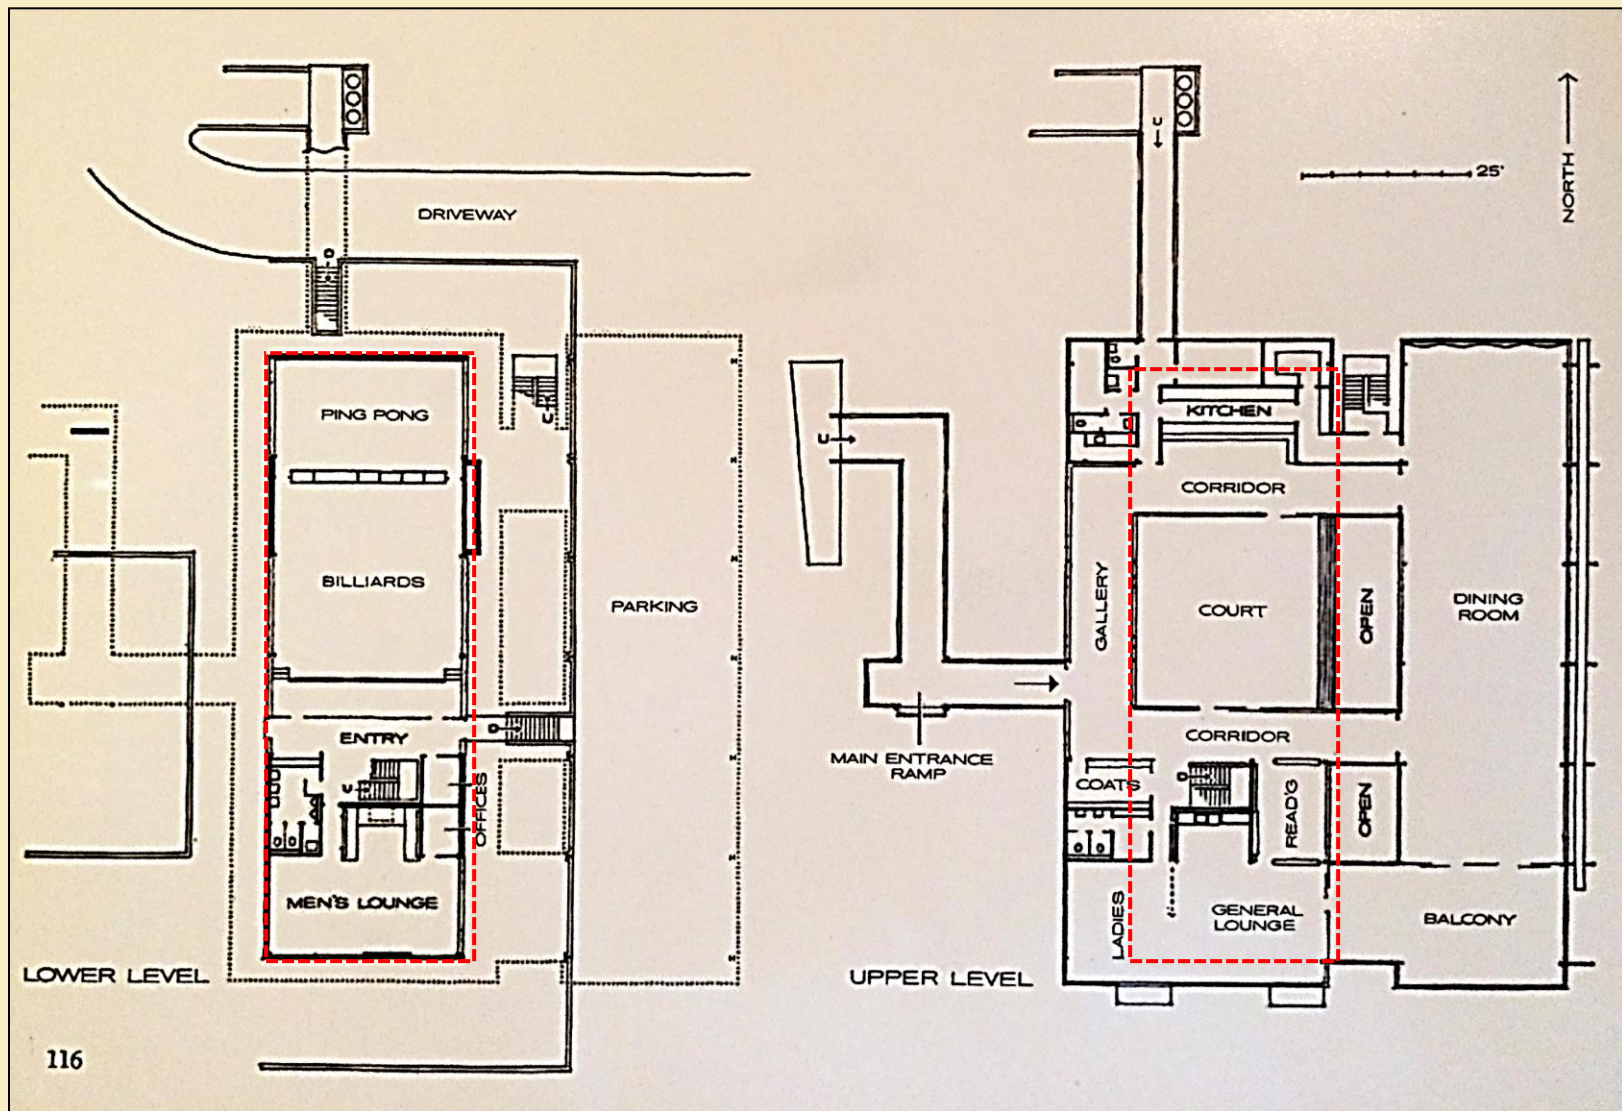

Original Floor Plans, published in *Progressive Architecture*, July 1961.

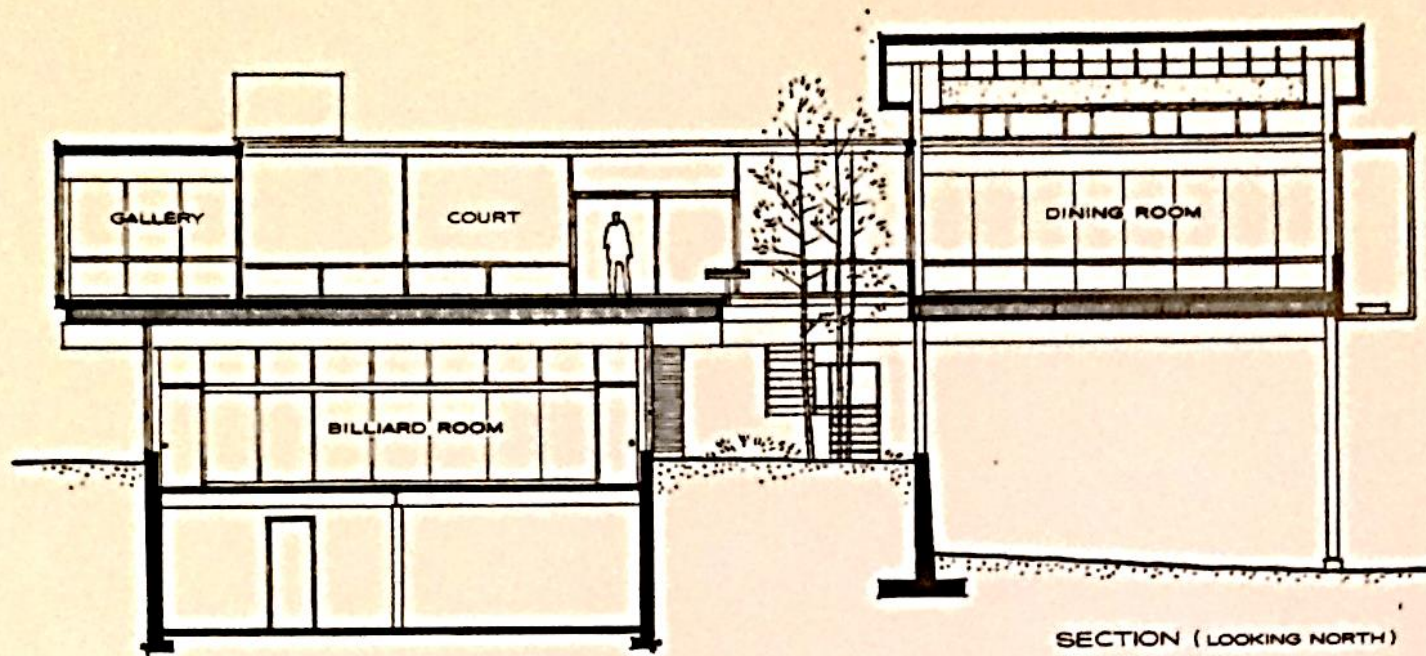

Original Section, published in *Progressive Architecture*,
July 1961.

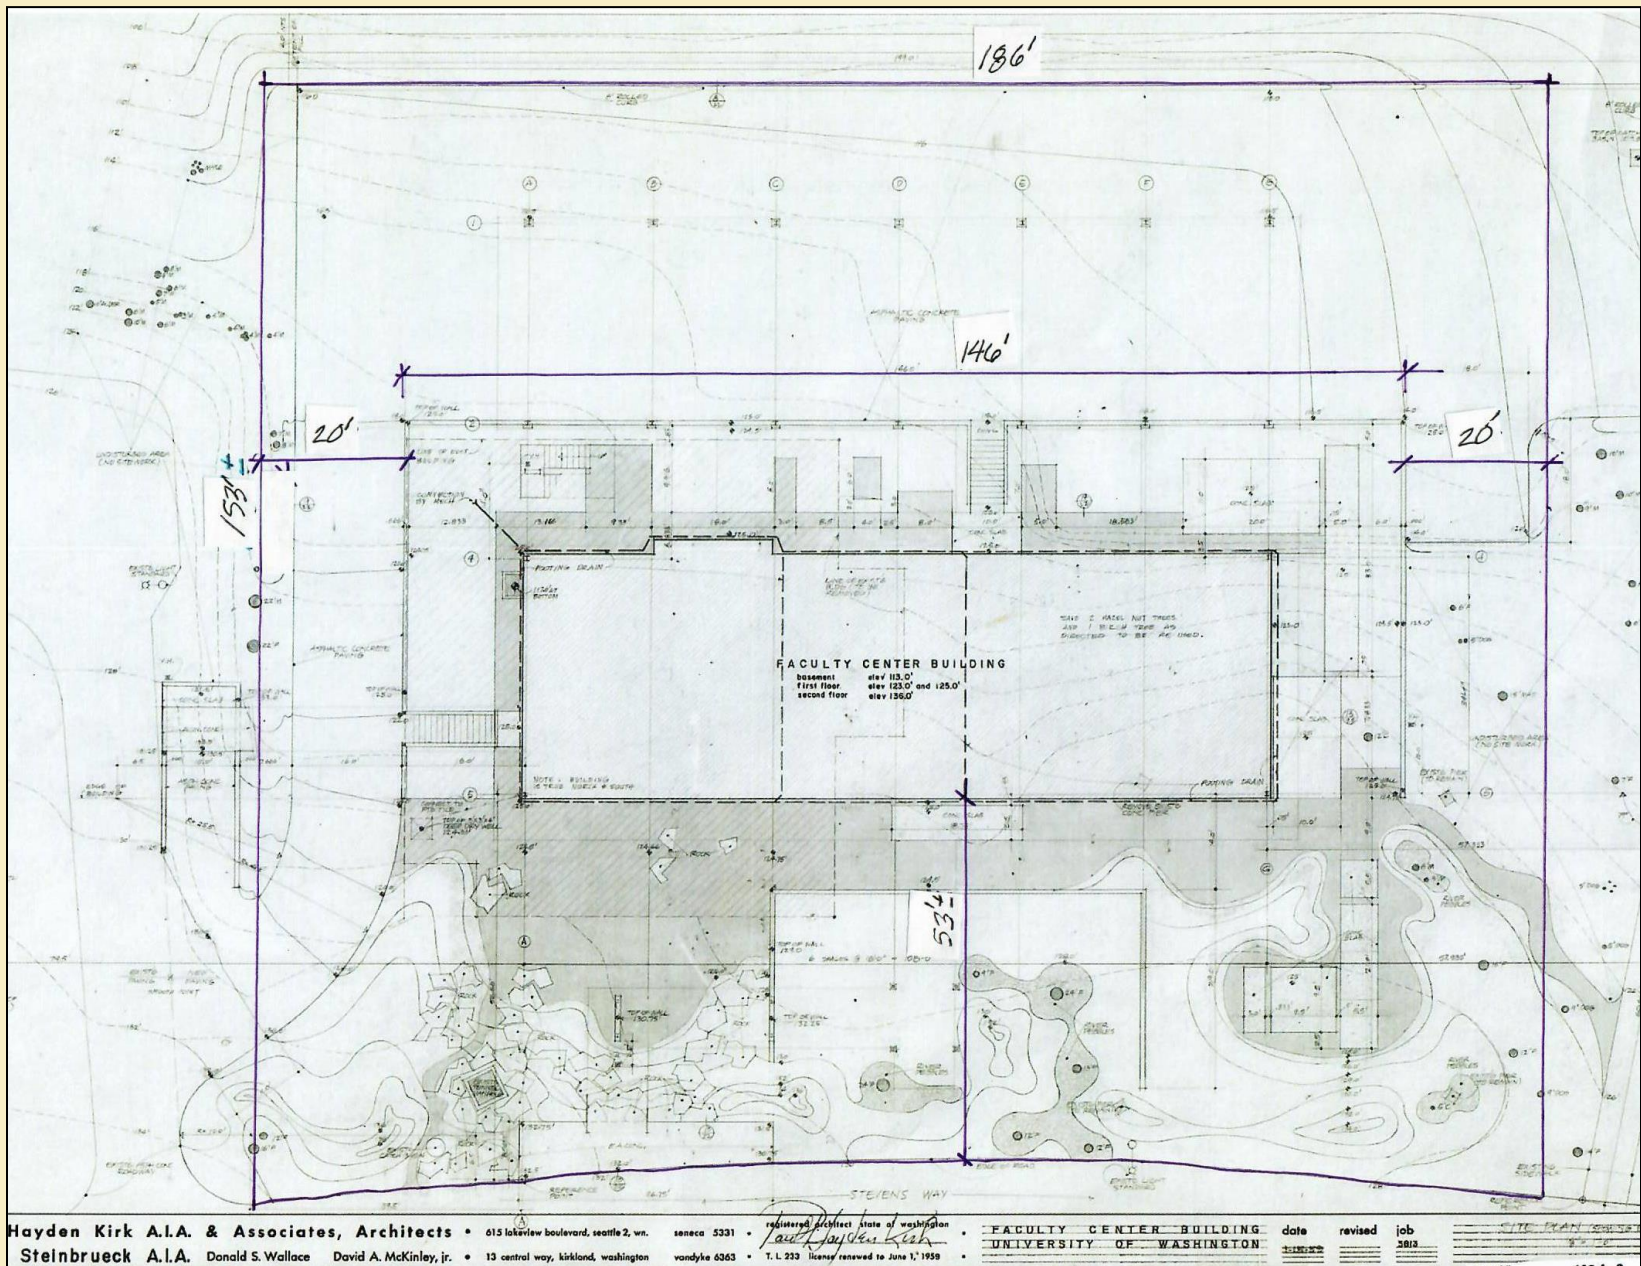

Original Site Plan with Dimension Lines Identifying the Site in the Landmark Nomination. North is Left.



Dearborn Massar Photographs, ca. 1960



Dearborn Massar Photographs, ca. 1960



Dearborn Massar Photographs, ca. 1960



Dearborn Massar Photographs, ca. 1960




Dearborn Massar Photographs, ca. 1960


Location on the Current UW Campus



**Current Campus Context – Aerial View
(Reference north is up)**

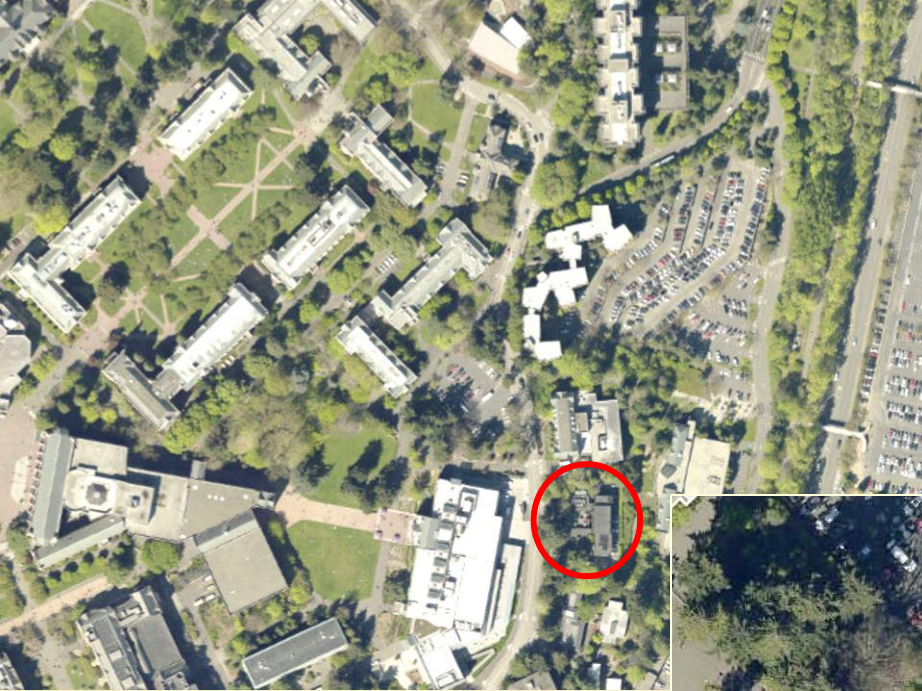

Aerial View Looking West

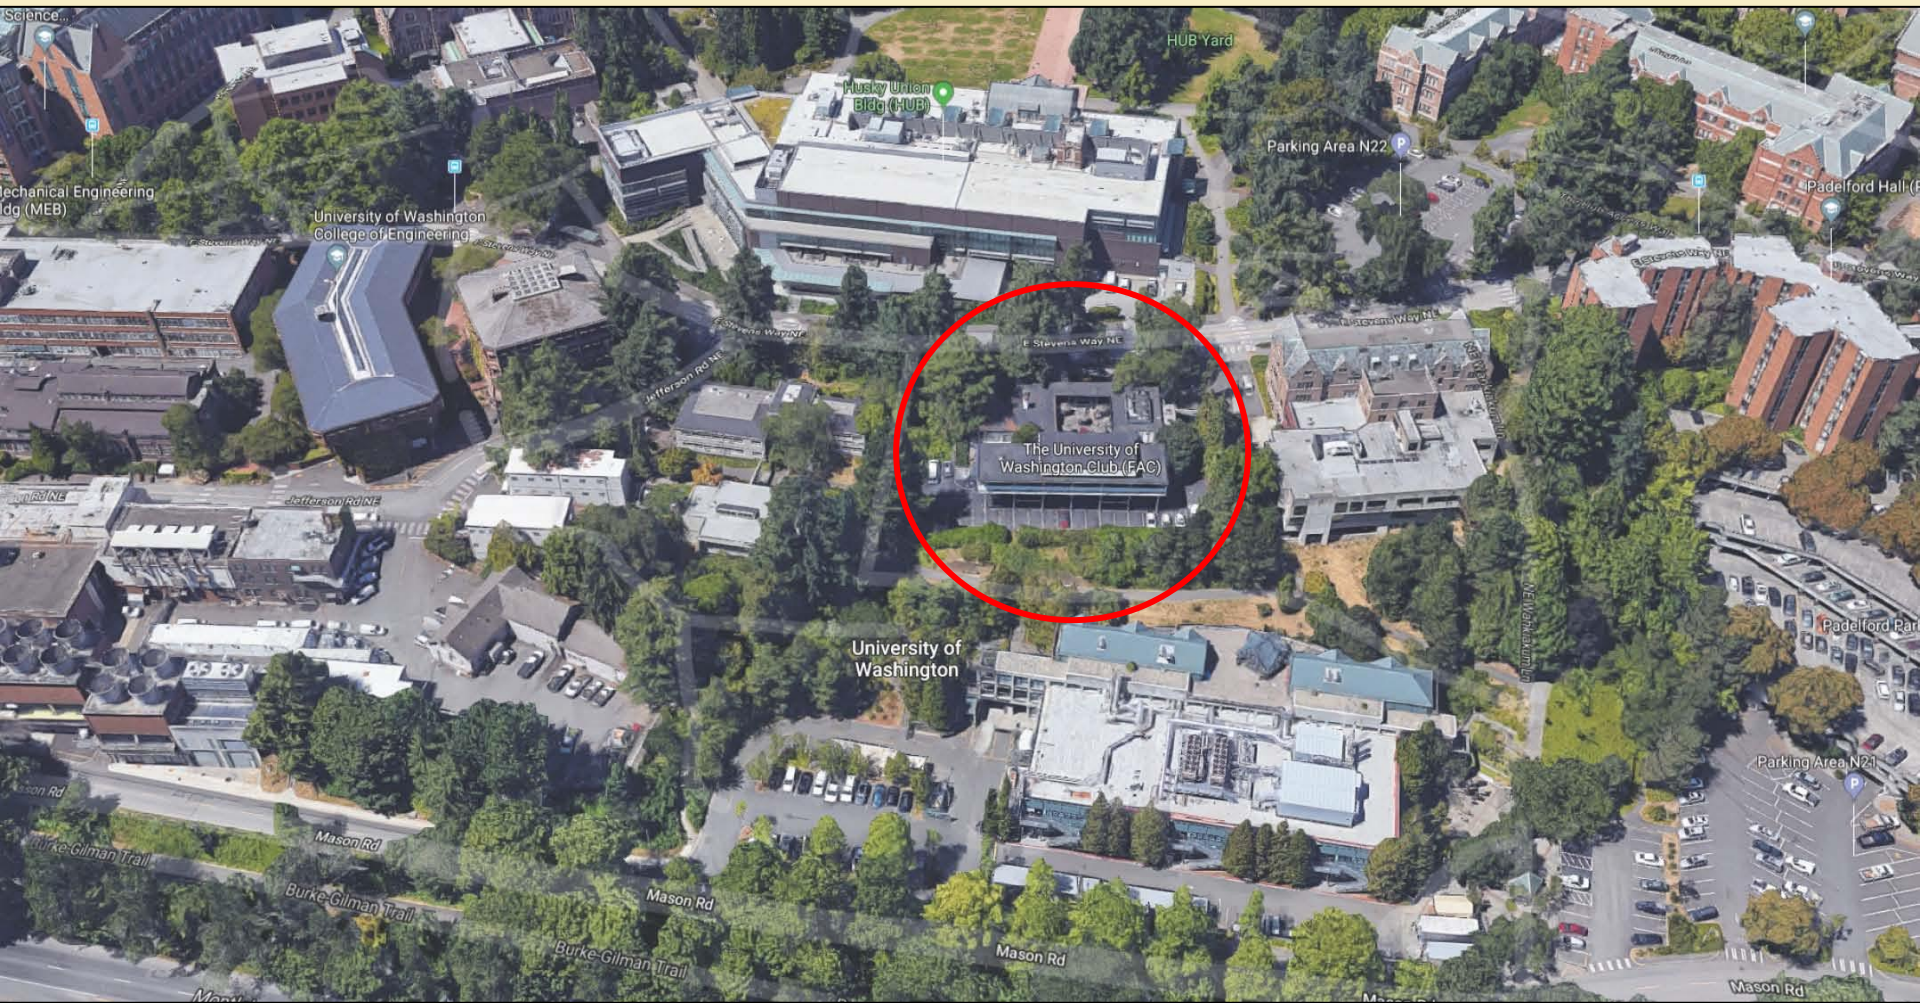

Exterior Views, Looking East from below, and Looking South



Exterior Views, Looking East and Northwest



Exterior Views, Looking Southeast



Lightwells and Exterior Details



East Parking Area below the Dining Room



West Landscape below the Entry Bridge



Looking North into the Lightwell



Lower Level Stair, North End




The Main Entry



Interior Views, Main Floor Circulation




Main Floor Courtyard, Lightwell and Dining Room

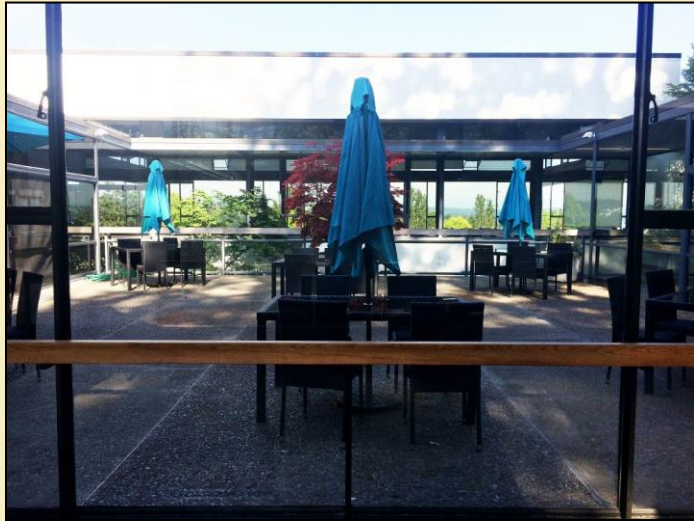


Interior Views, Main Floor



The Lower Floor/First Floor

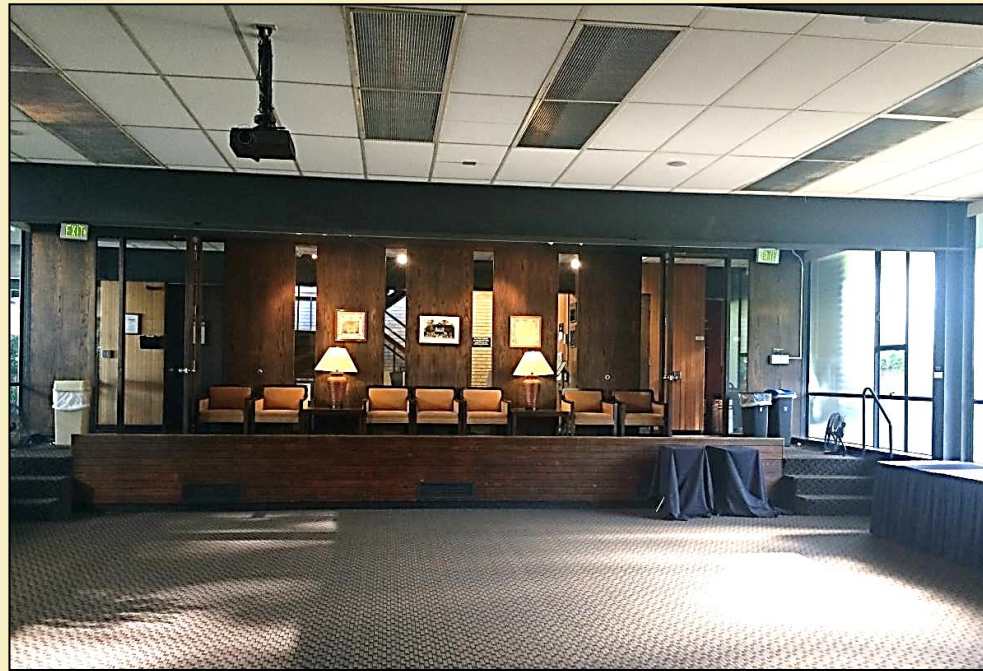

Interior Views, a Recent Restroom Project

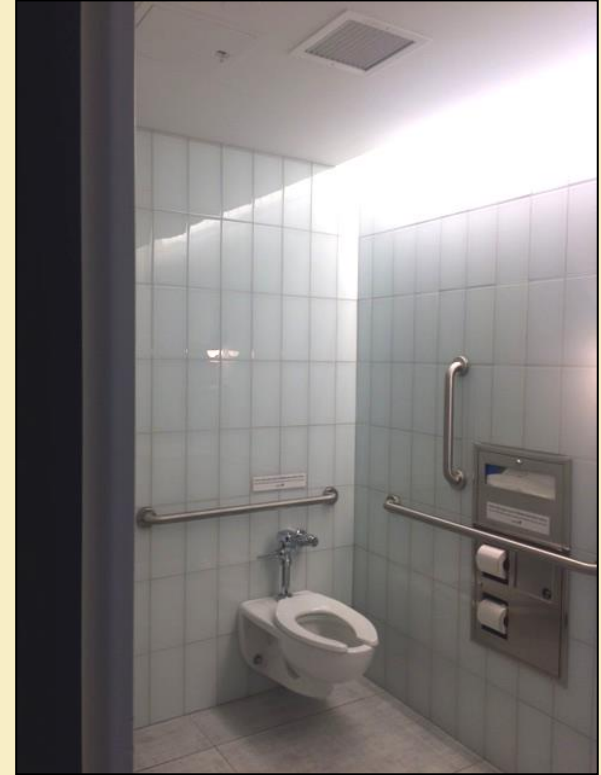

The University of Washington Faculty Club / UW Club

Seattle Landmark Nomination

November 2021

