


8" x 11.5# L. FLANGE - 2.28" SET  
 FLUSH WITH WALLS.  
 ANCHORS - SIDES & TOP.  
 3/16" x 1" ENDS UPSET TO PROJECT  
 12" BEYOND STEEL. @ 2'-0" O.C.

301  
**LOOKING FROM INSIDE**  
 SCALE-1/4"=1'-0"  
 SEE DRWG-D-15551


302  
**LOOKING FROM INSIDE**  
 SCALE-1/4"=1'-0"  
 SEE DRWG-D-15550

303  
**LOOKING FROM TOWER SIDE**  
 SCALE-1/4"=1'-0"  
 SEE DRWG-D-15550


304  
**SCALE-1/2"=1'-0"**  
 SEE DRWG-D15552

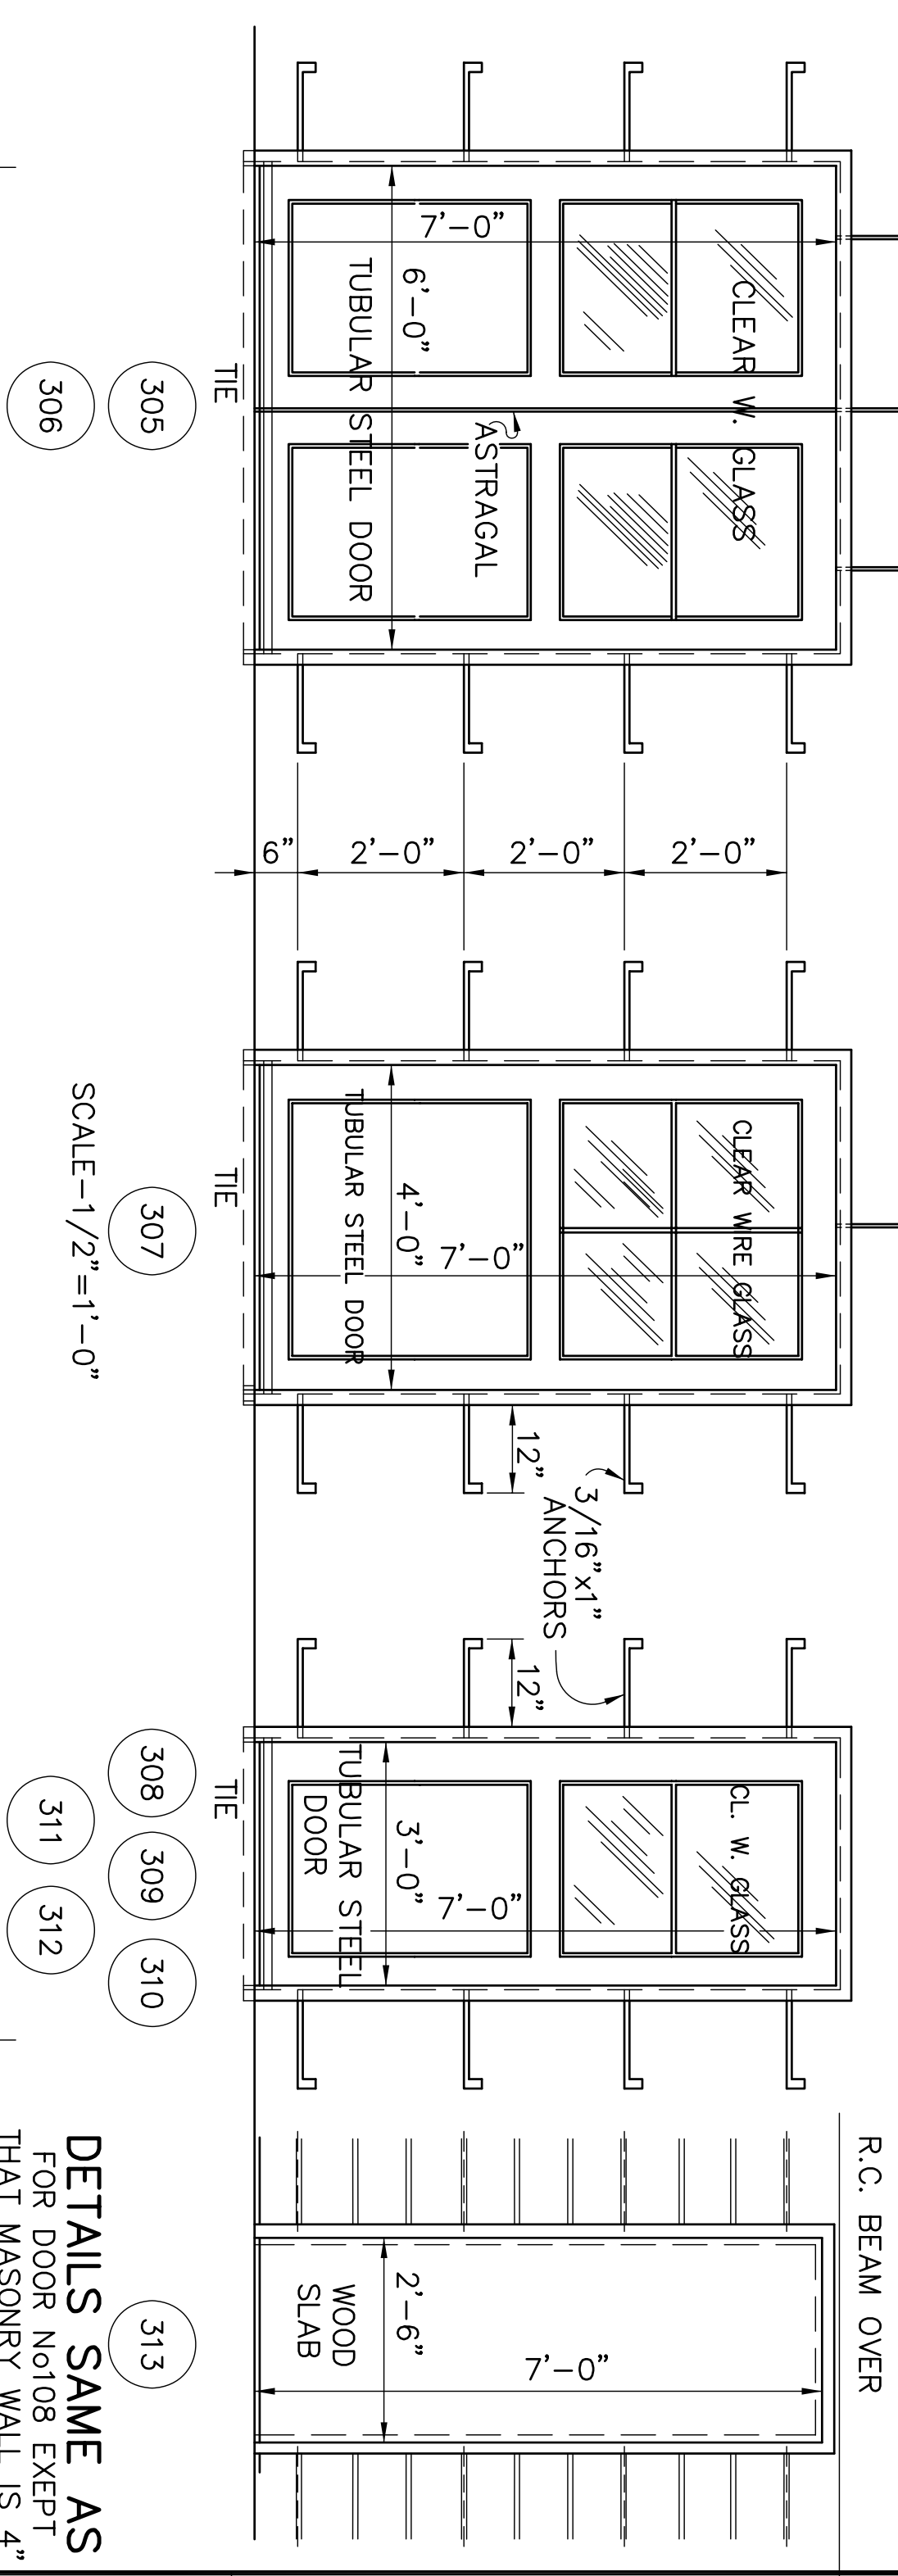

313  
**DETAILS SAME AS FOR DOOR NO. 08 EXCEPT THAT MASONRY WALL IS 4"**

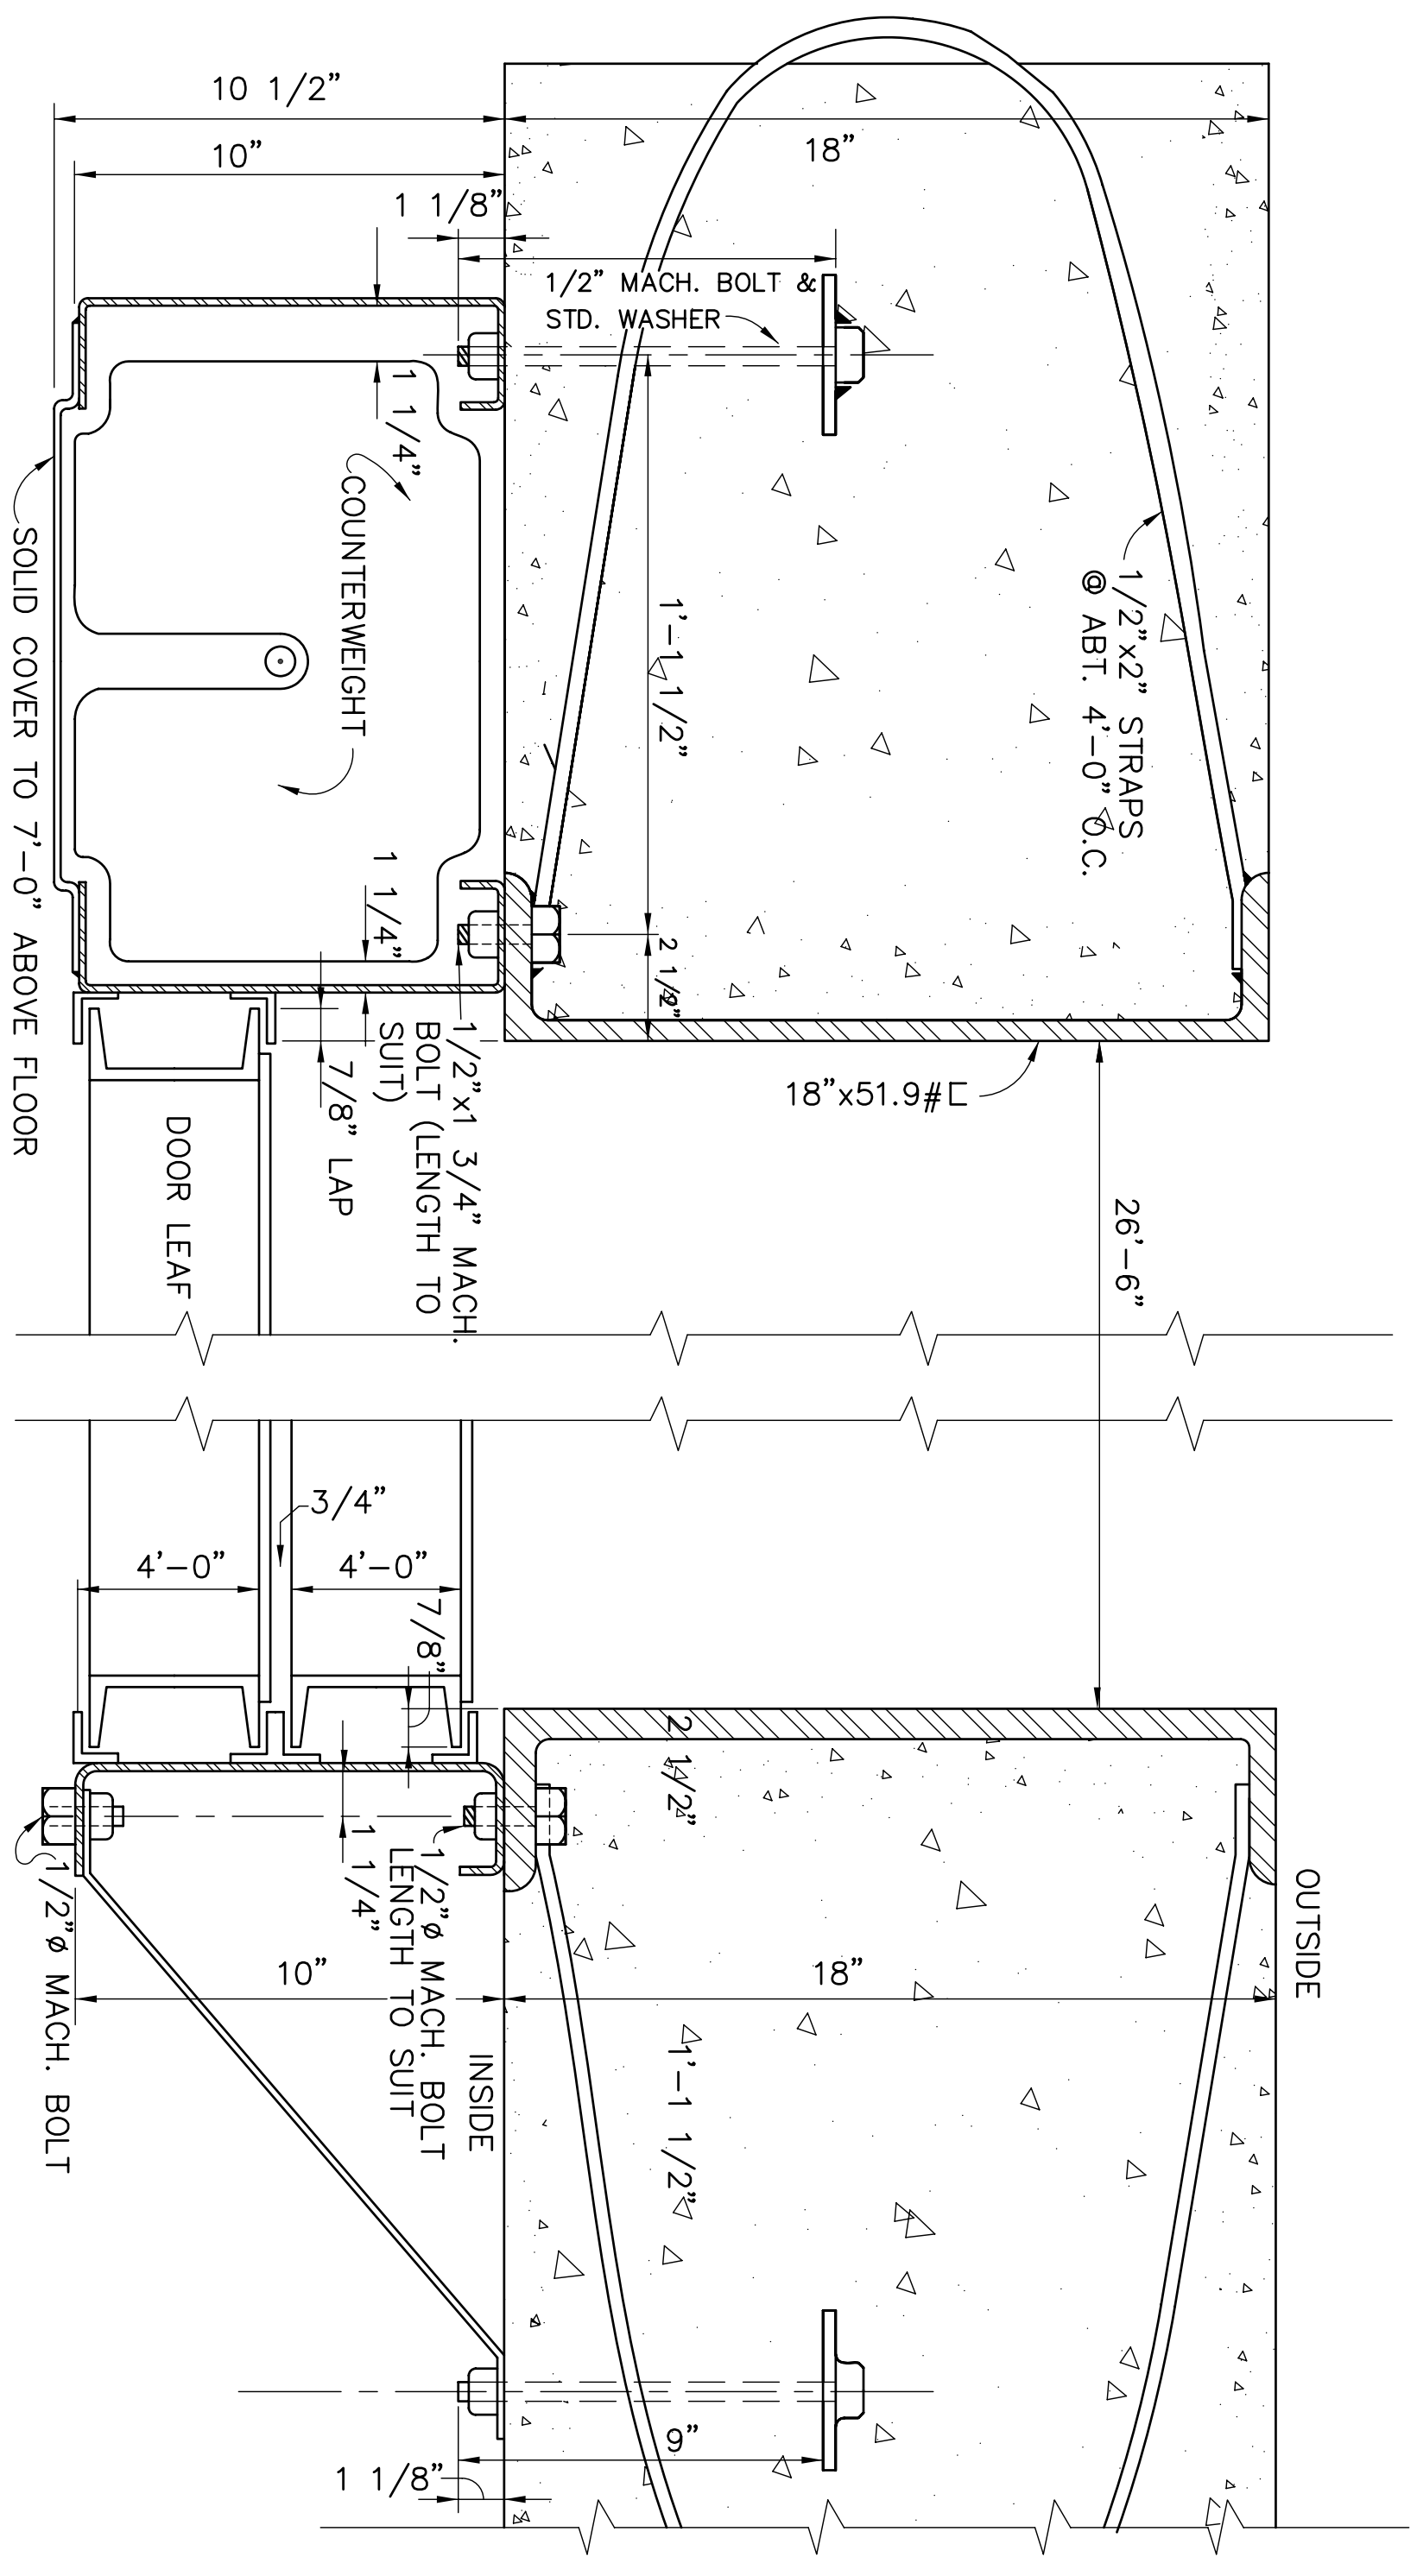

301  
**DETAIL OF JAMBS FOR DOOR NO. 301 FOR DOOR NO. 302 - SAME, REVERSED.**  
 SCALE-3/8"=1'-0"  
 THESE DETAILS ARE GOVERNED BY MANUFACTURERS DETAILS.

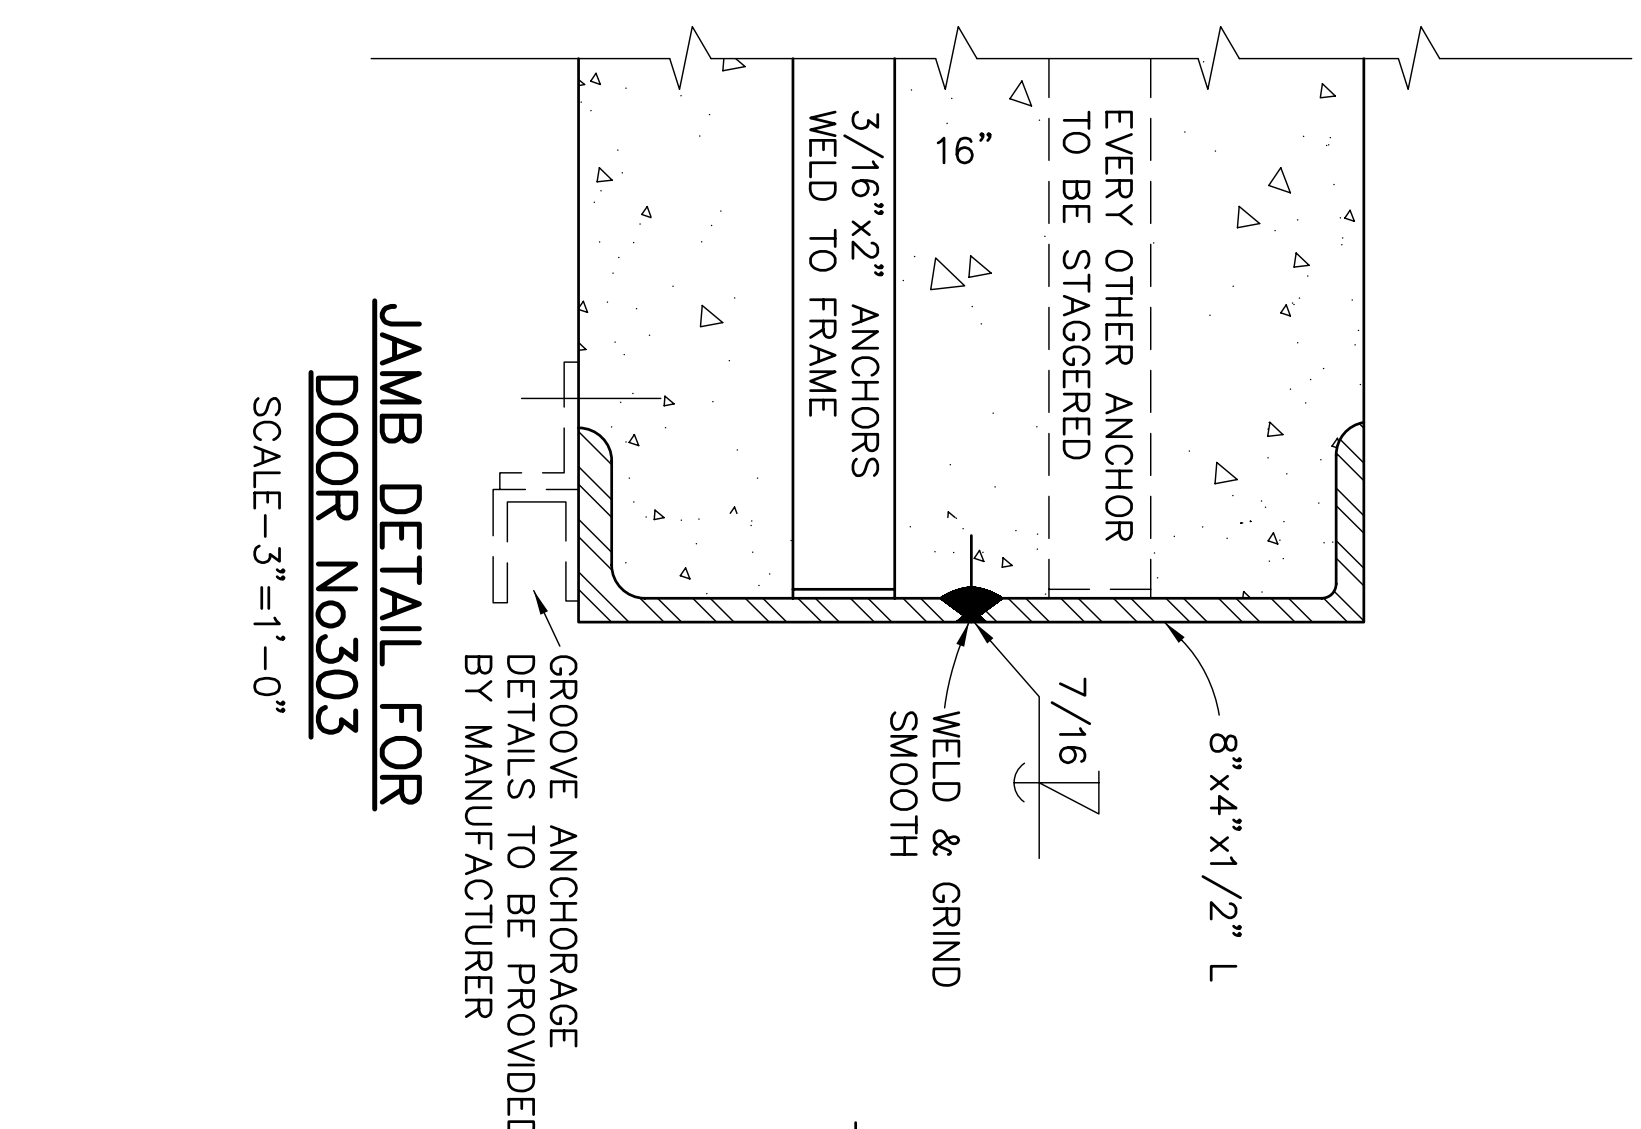

303  
**JAMB DETAIL FOR DOOR NO. 303**  
 SCALE-3/8"=1'-0"

307  
**DOOR - ELEVATIONS**  
 SCALE AS INDICATED

FOR TUBULAR STEEL DOOR DETAILS SEE DETAILS FOR DOOR NO. 02, DRWG D-15532.

REVISIONS		
REV	DATE	MF
DR	CK	APP
W.O.#	DESCRIPTION	

FOR ORIGINAL APPROVAL SIGNATURES/INITIALS AND SCALE SEE SHEET D-15553 AND D-15552

CONVERTED TO CAD BY C.I.T.  
 CC: D.S.O.  
 DATE: 06/19/97  
 PHONE: (206) 467-6832  
 CONTACT: WETTE, DAMISH

ENDORSEMENTS		CITY OF SEATTLE CITY LIGHT DEPARTMENT	
SIGNATURE	DATE	APPROVED FOR CITY LIGHT DEPARTMENT	DATE
DR: J.M.P.	7-25-98	SEE MICROFILM	
DESIGN		FOR SIGNATURES	

BROAD STREET RECEIVING SUB  
 ARCHITECTURAL CRANE BUILDING  
 DOOR ELEVATIONS & DETAILS

CONVERTED FROM  
 PAPER TO C.A.D.  
 \* NOT CHECKED \*

SHEET	OF
DRAWING NO. D-15553	REV. NO. 0
SCALE	AS NOTED