


Overall Schematic Plan

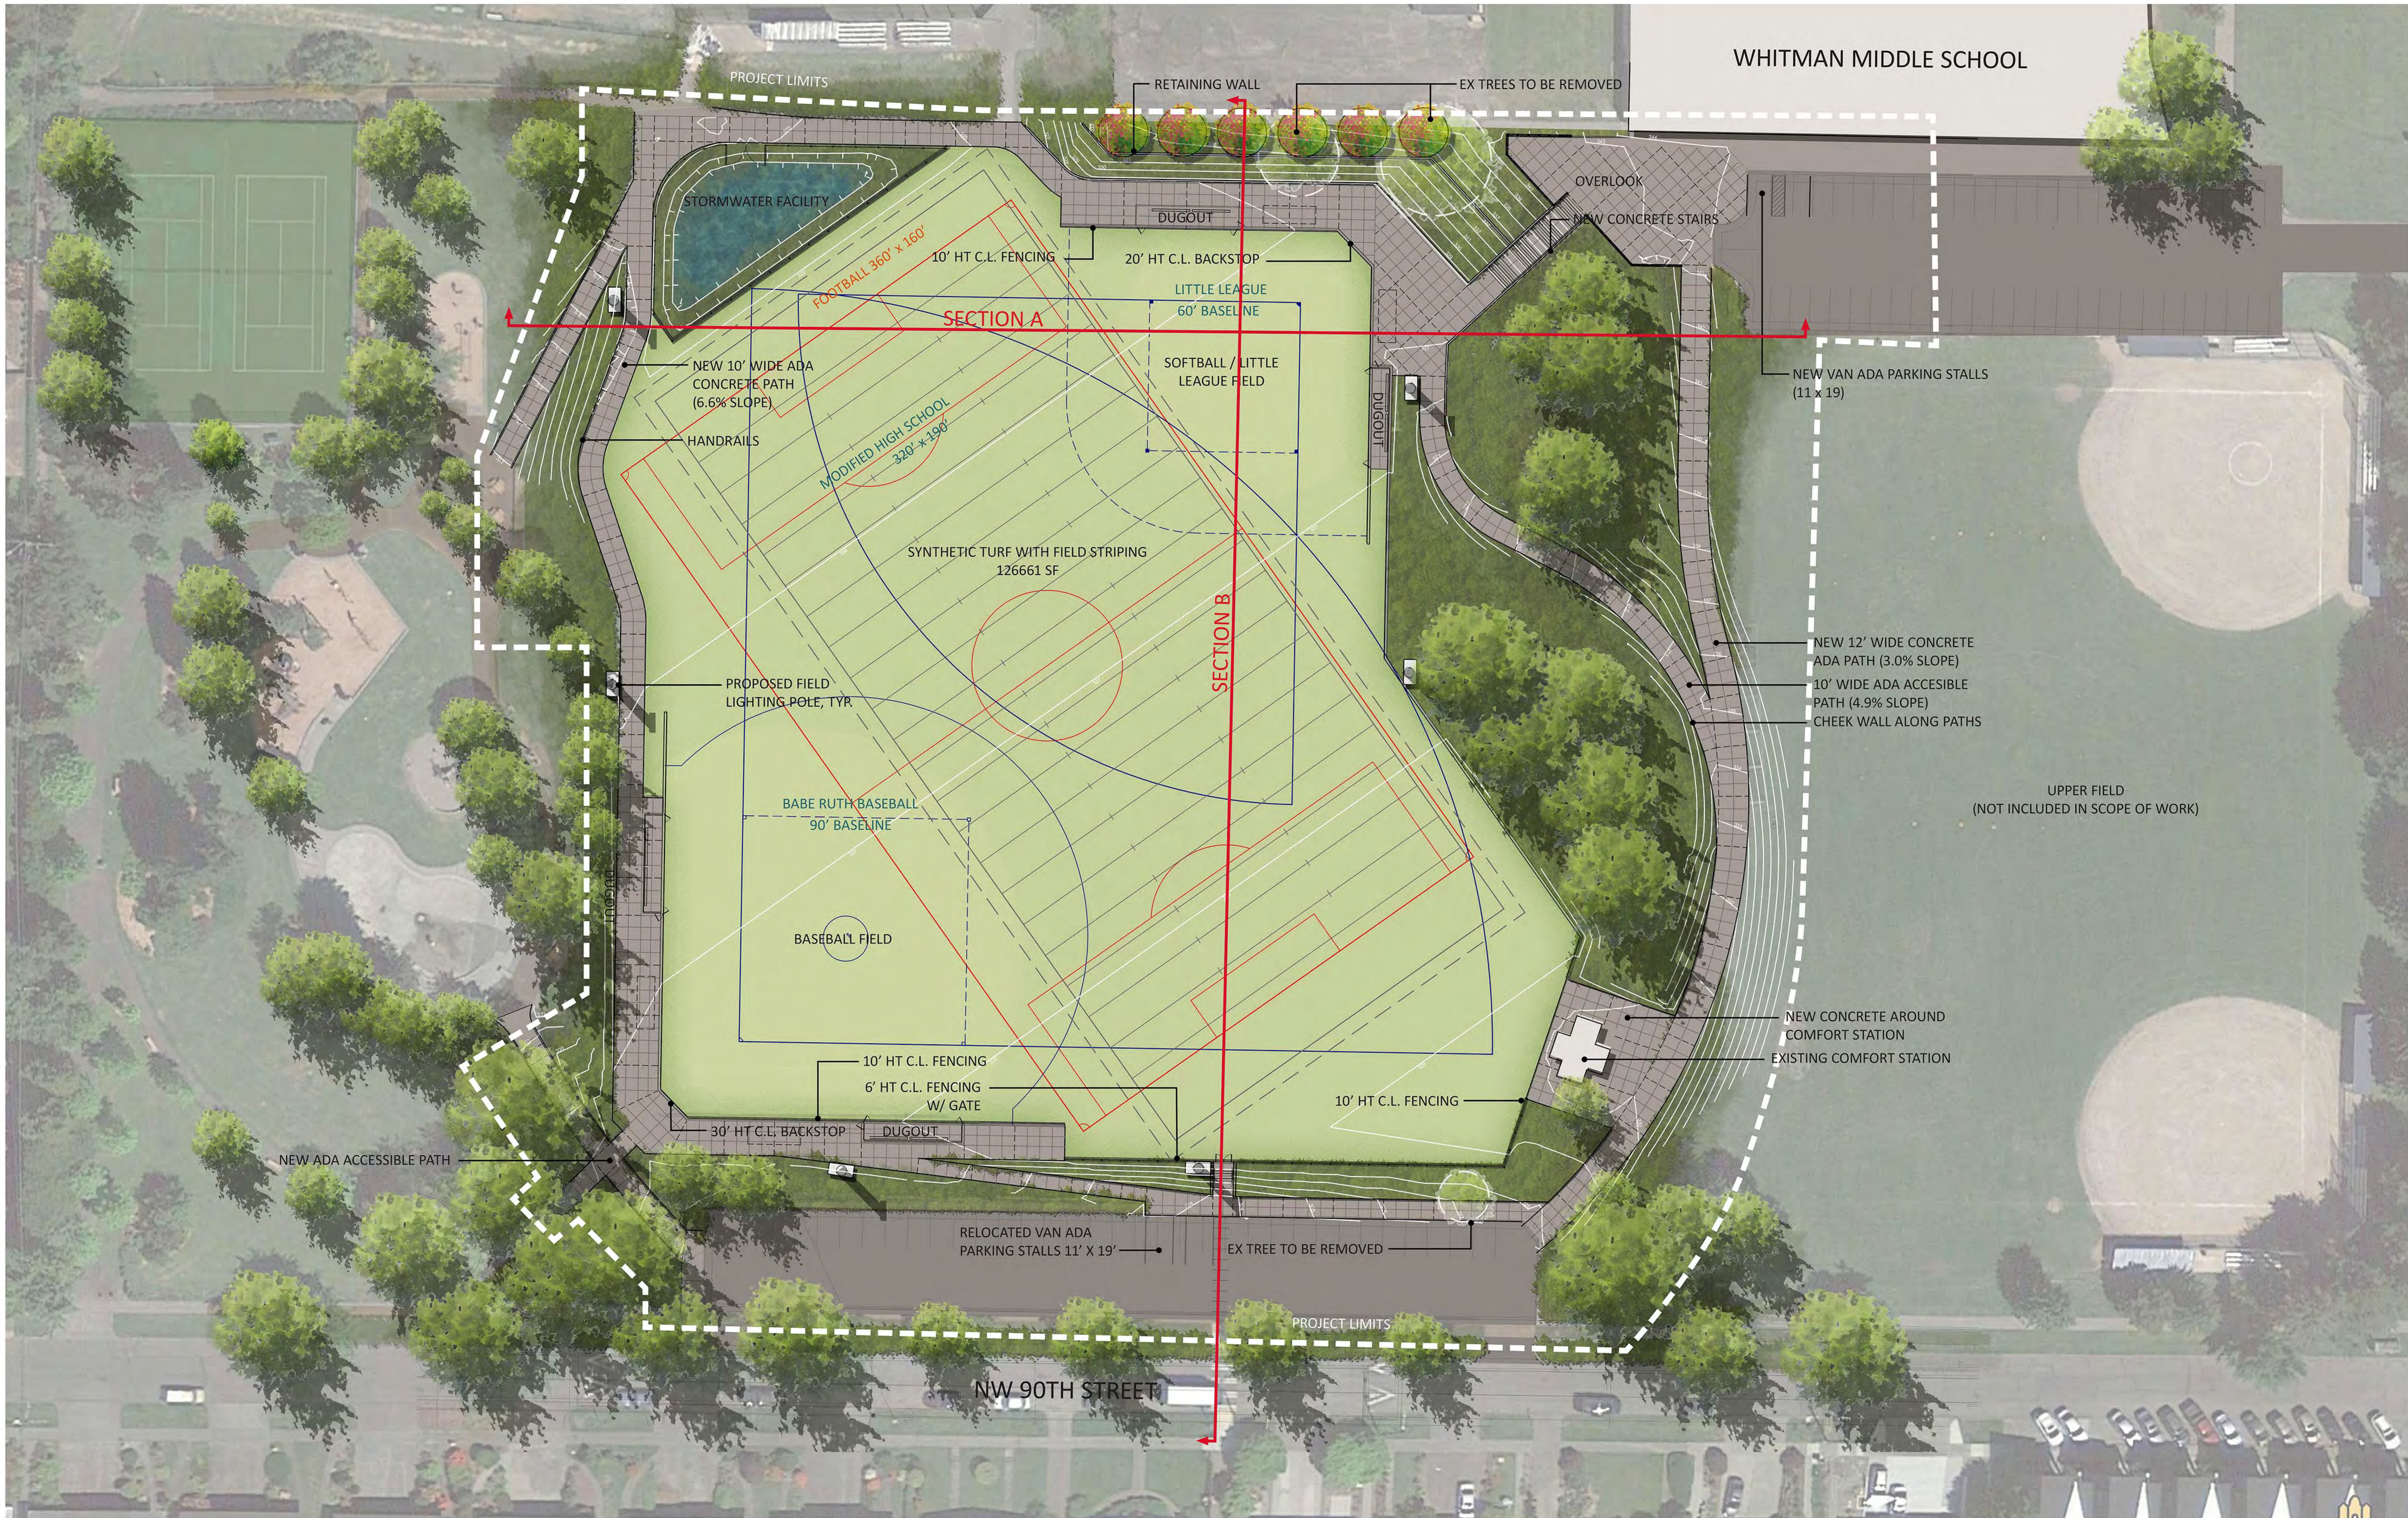

LEGEND

-  EXISTING TREES
-  EXISTING TREES TO BE REMOVED
-  PROPOSED TREES
-  NEW CONCRETE PAVING
-  SYNTHETIC FIELD TURF
-  NEW LANDSCAPE
-  PROPOSED FIELD LIGHTING

