

Northgate Station

Northgate Link Extension



90% Design

March 2014






Northgate Station

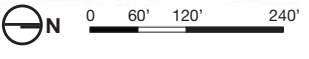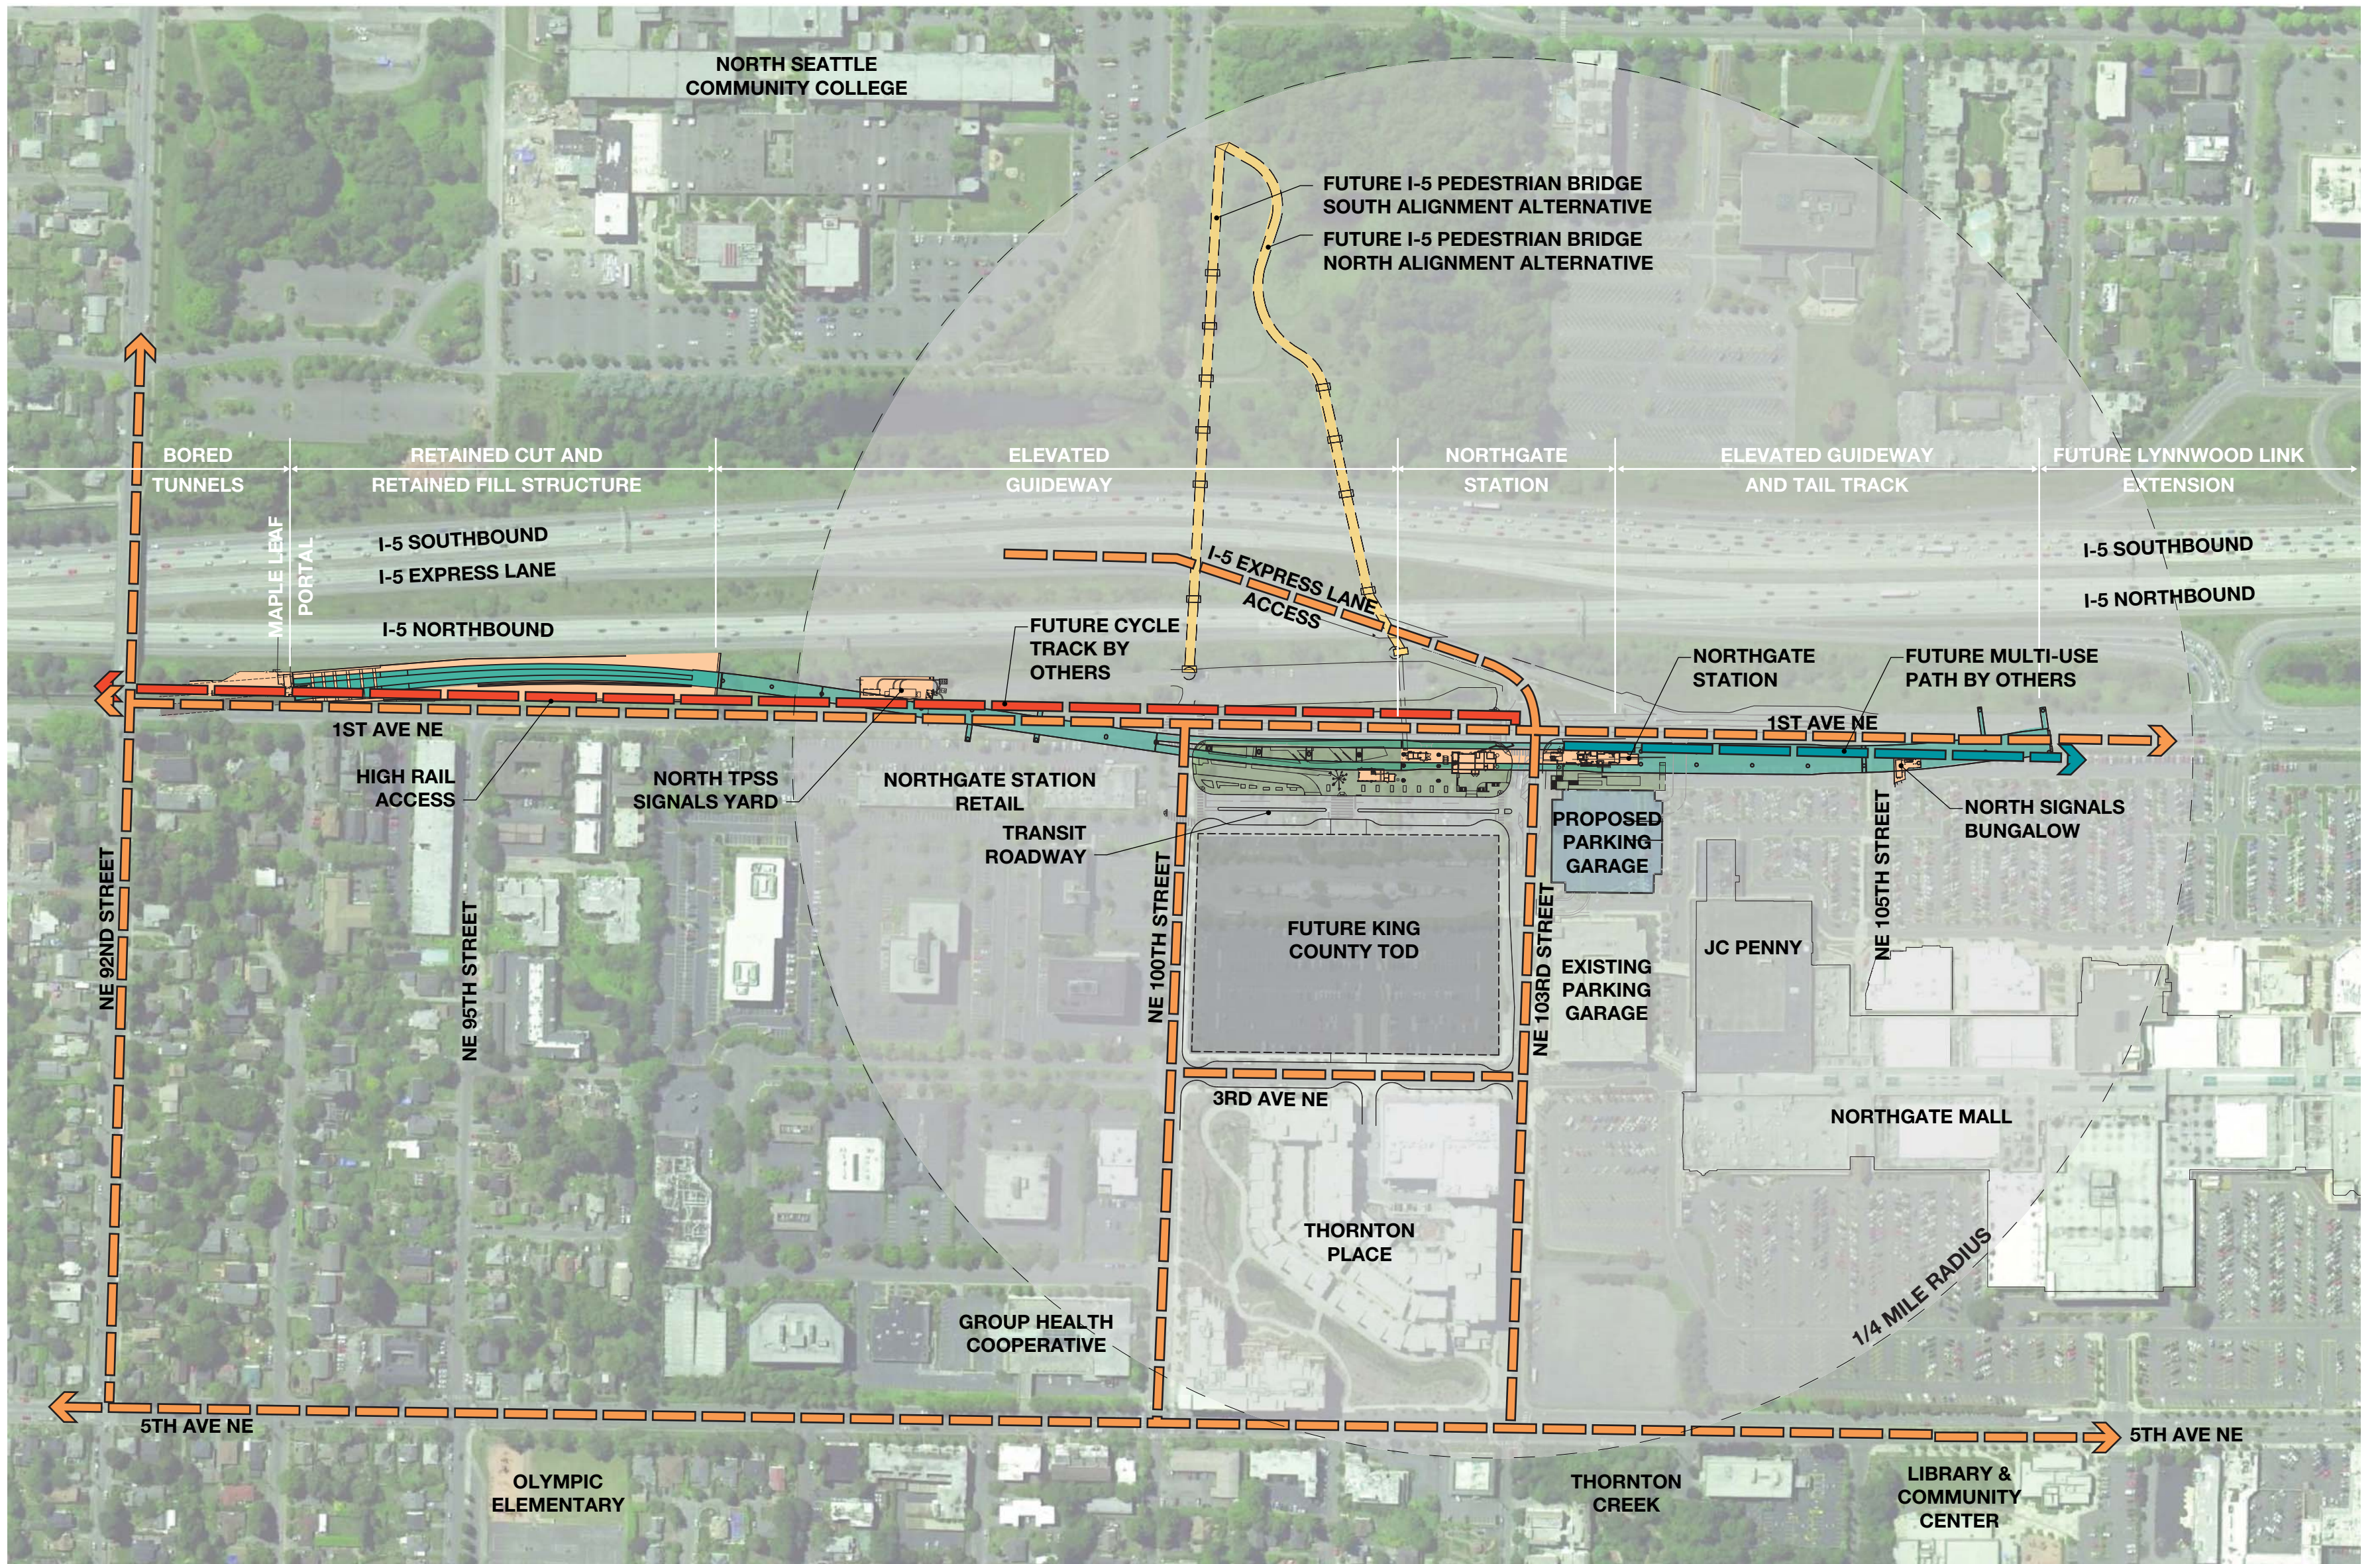

Alignment Plan and Community Connections




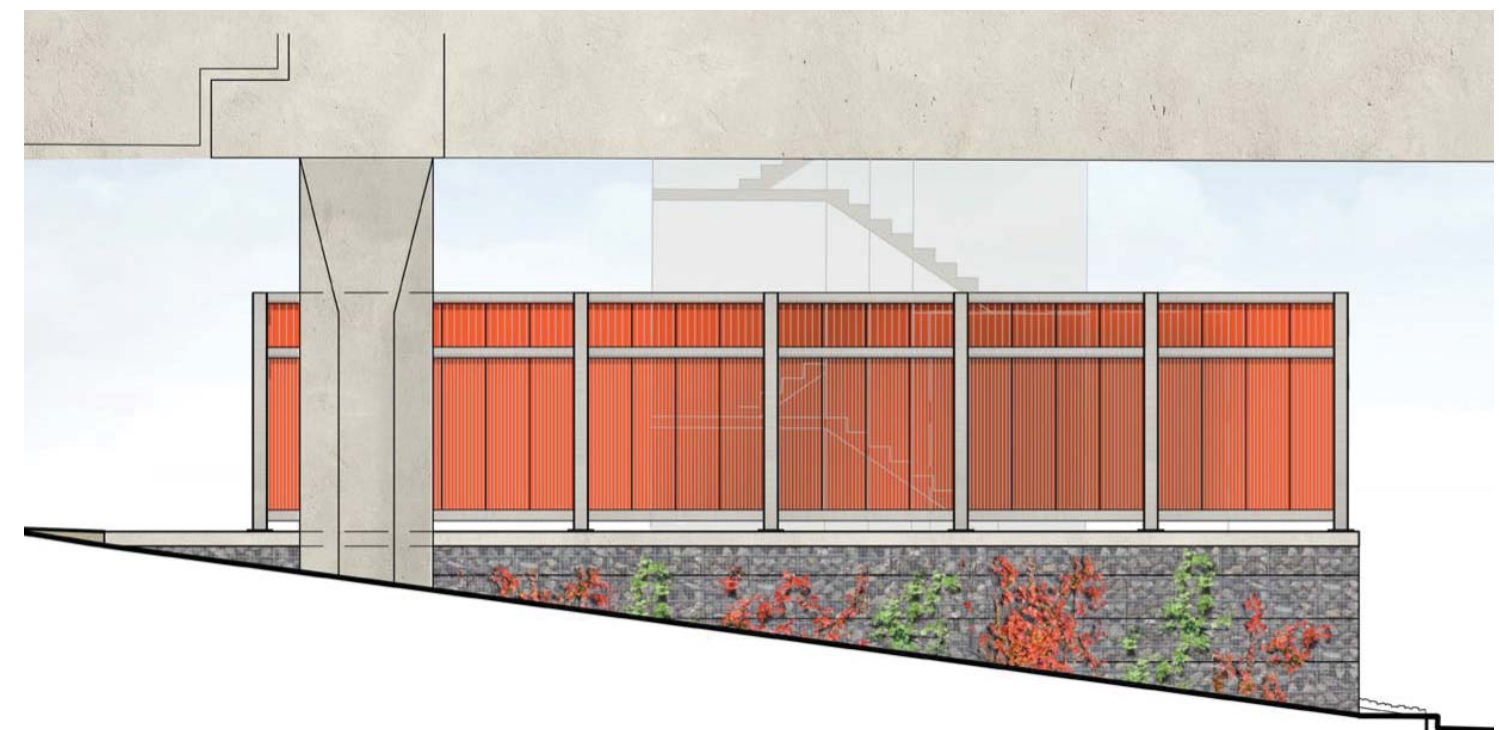














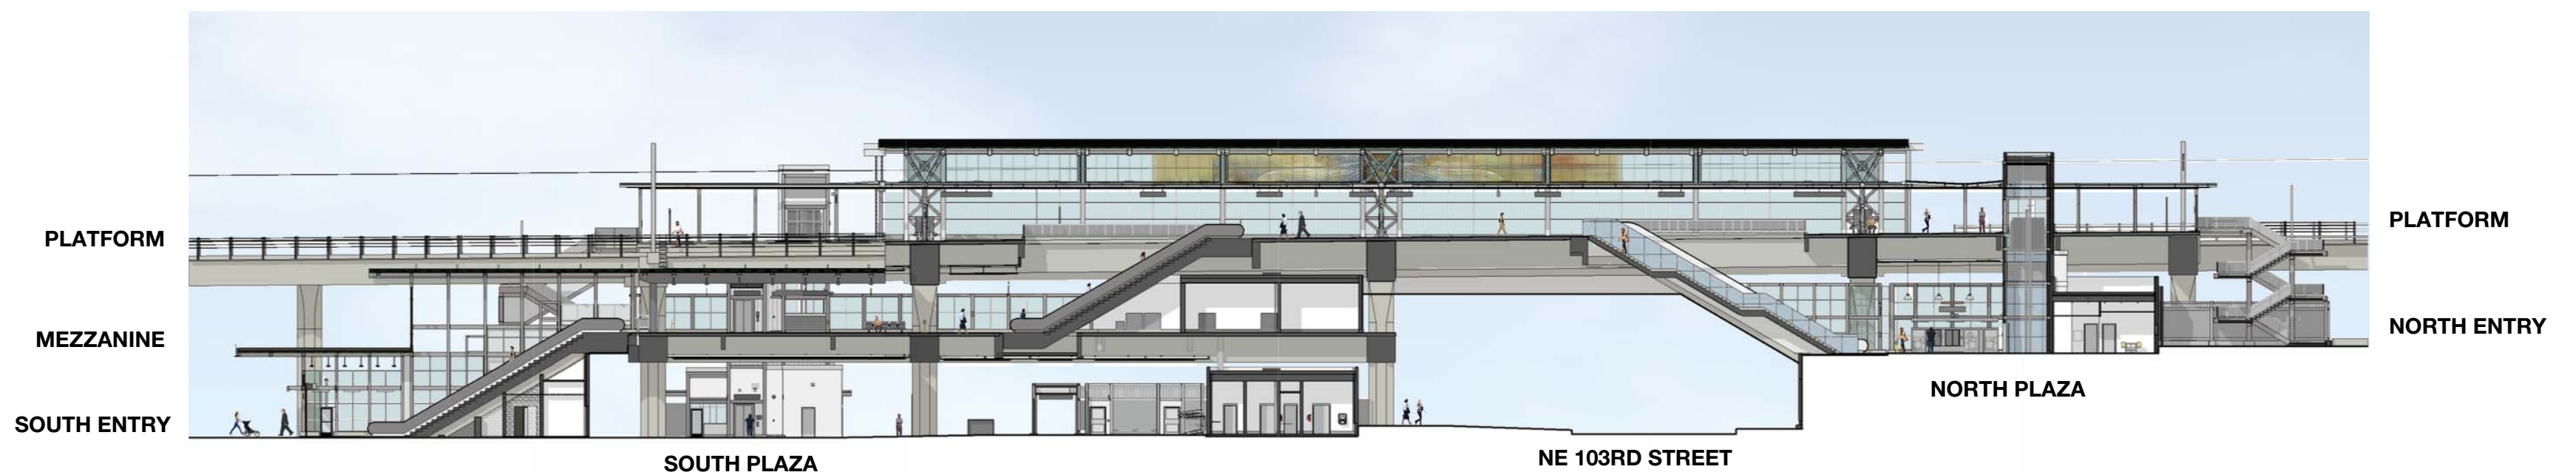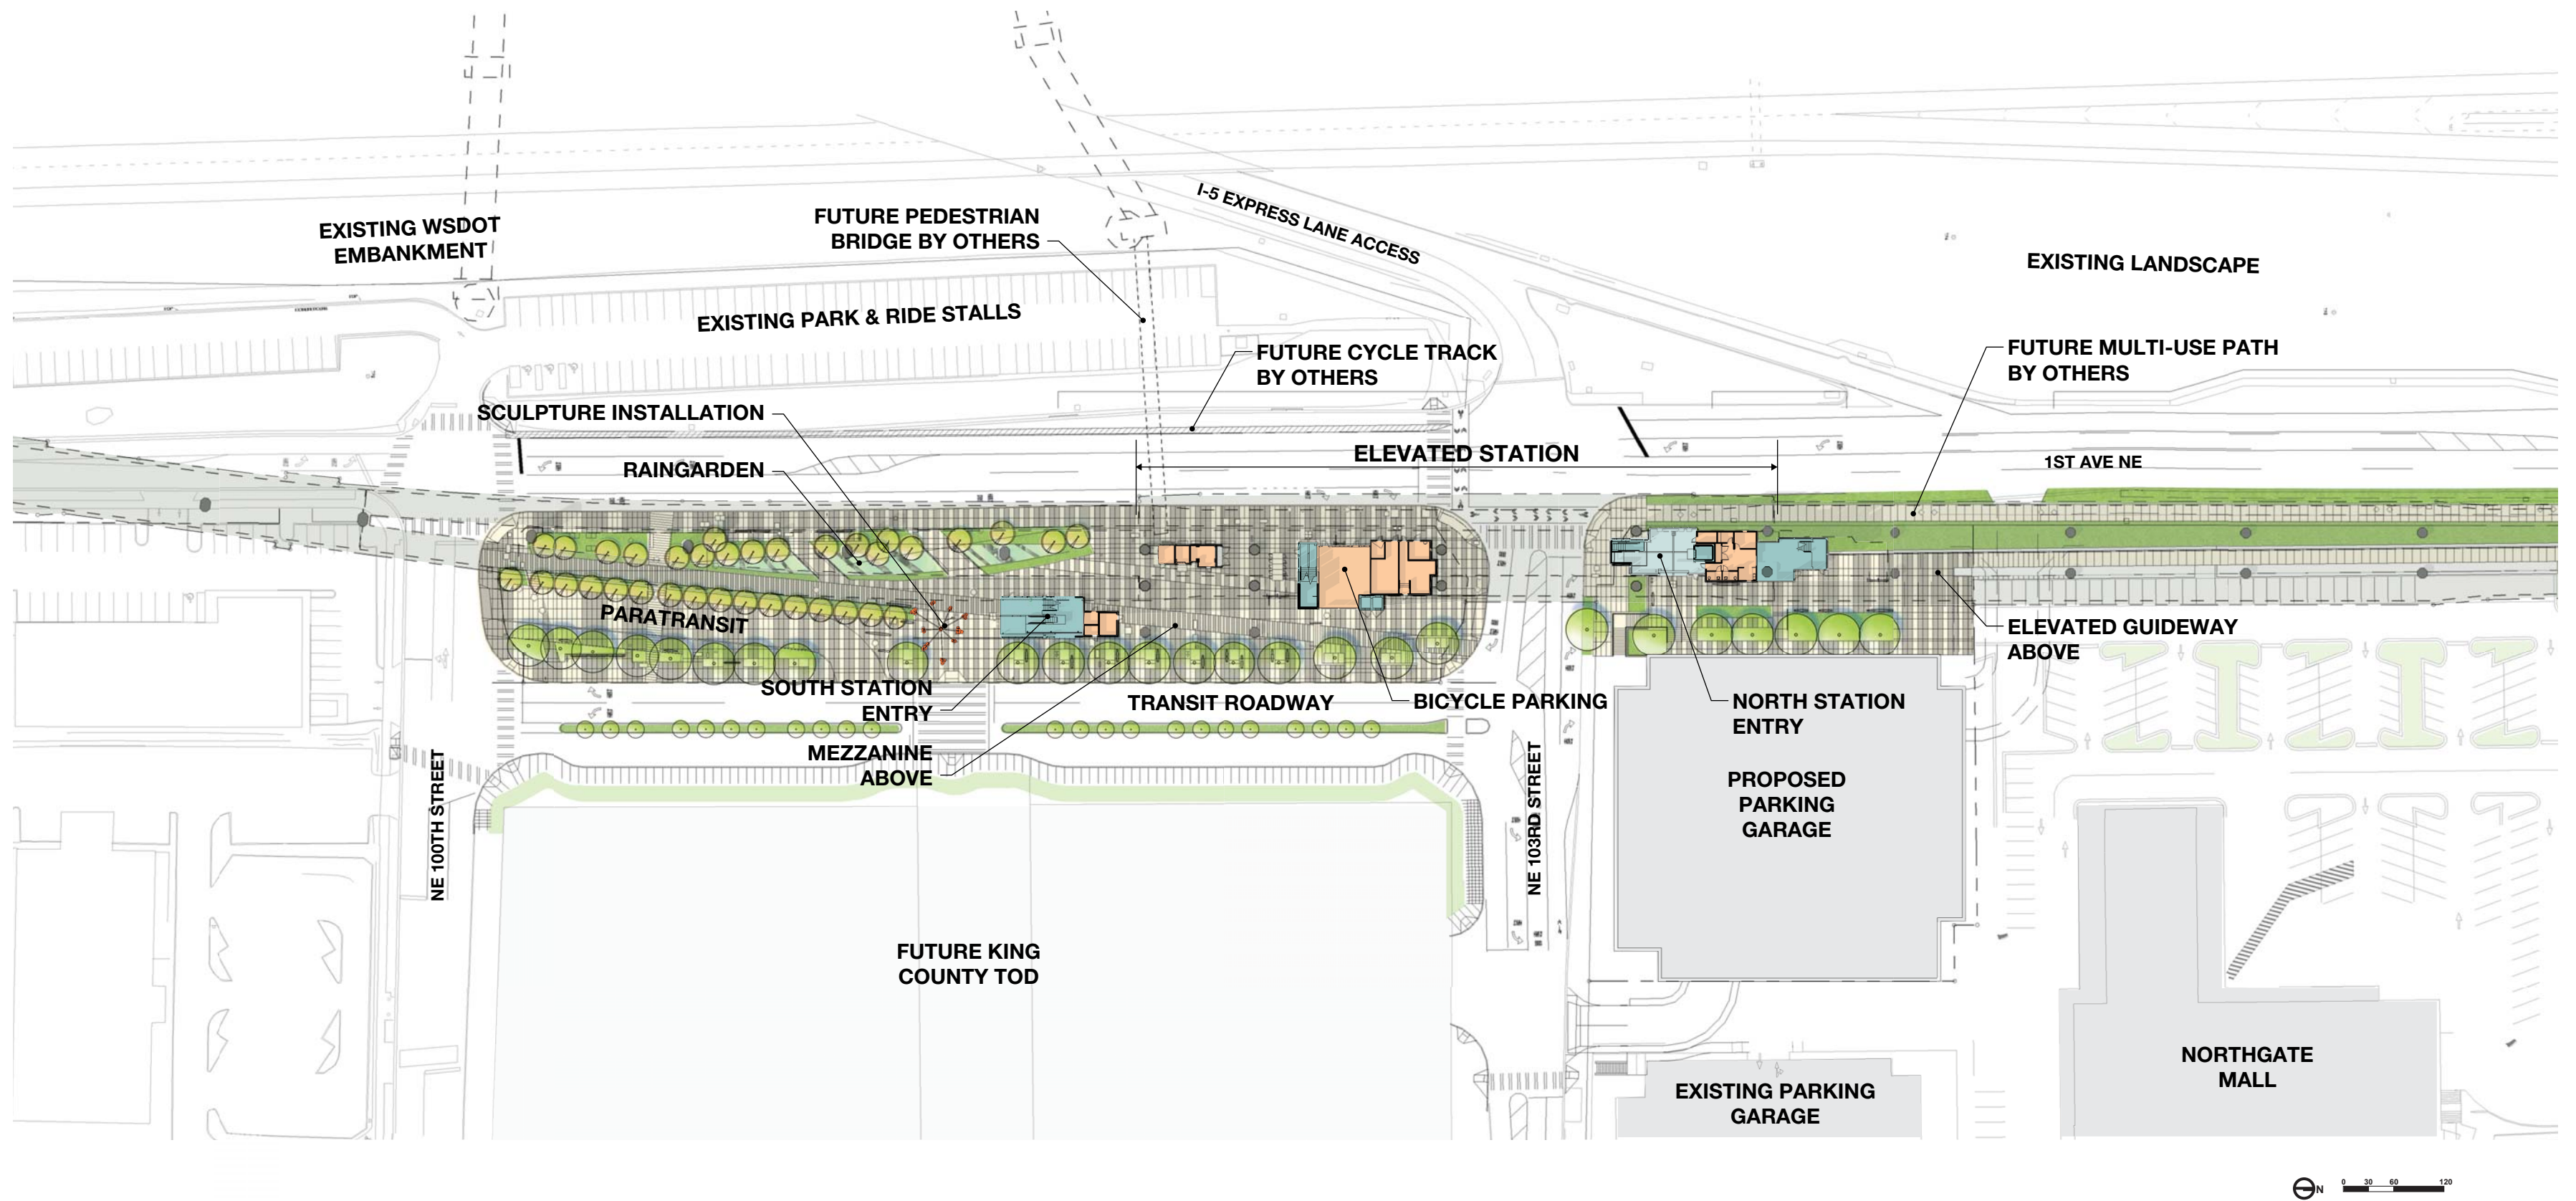


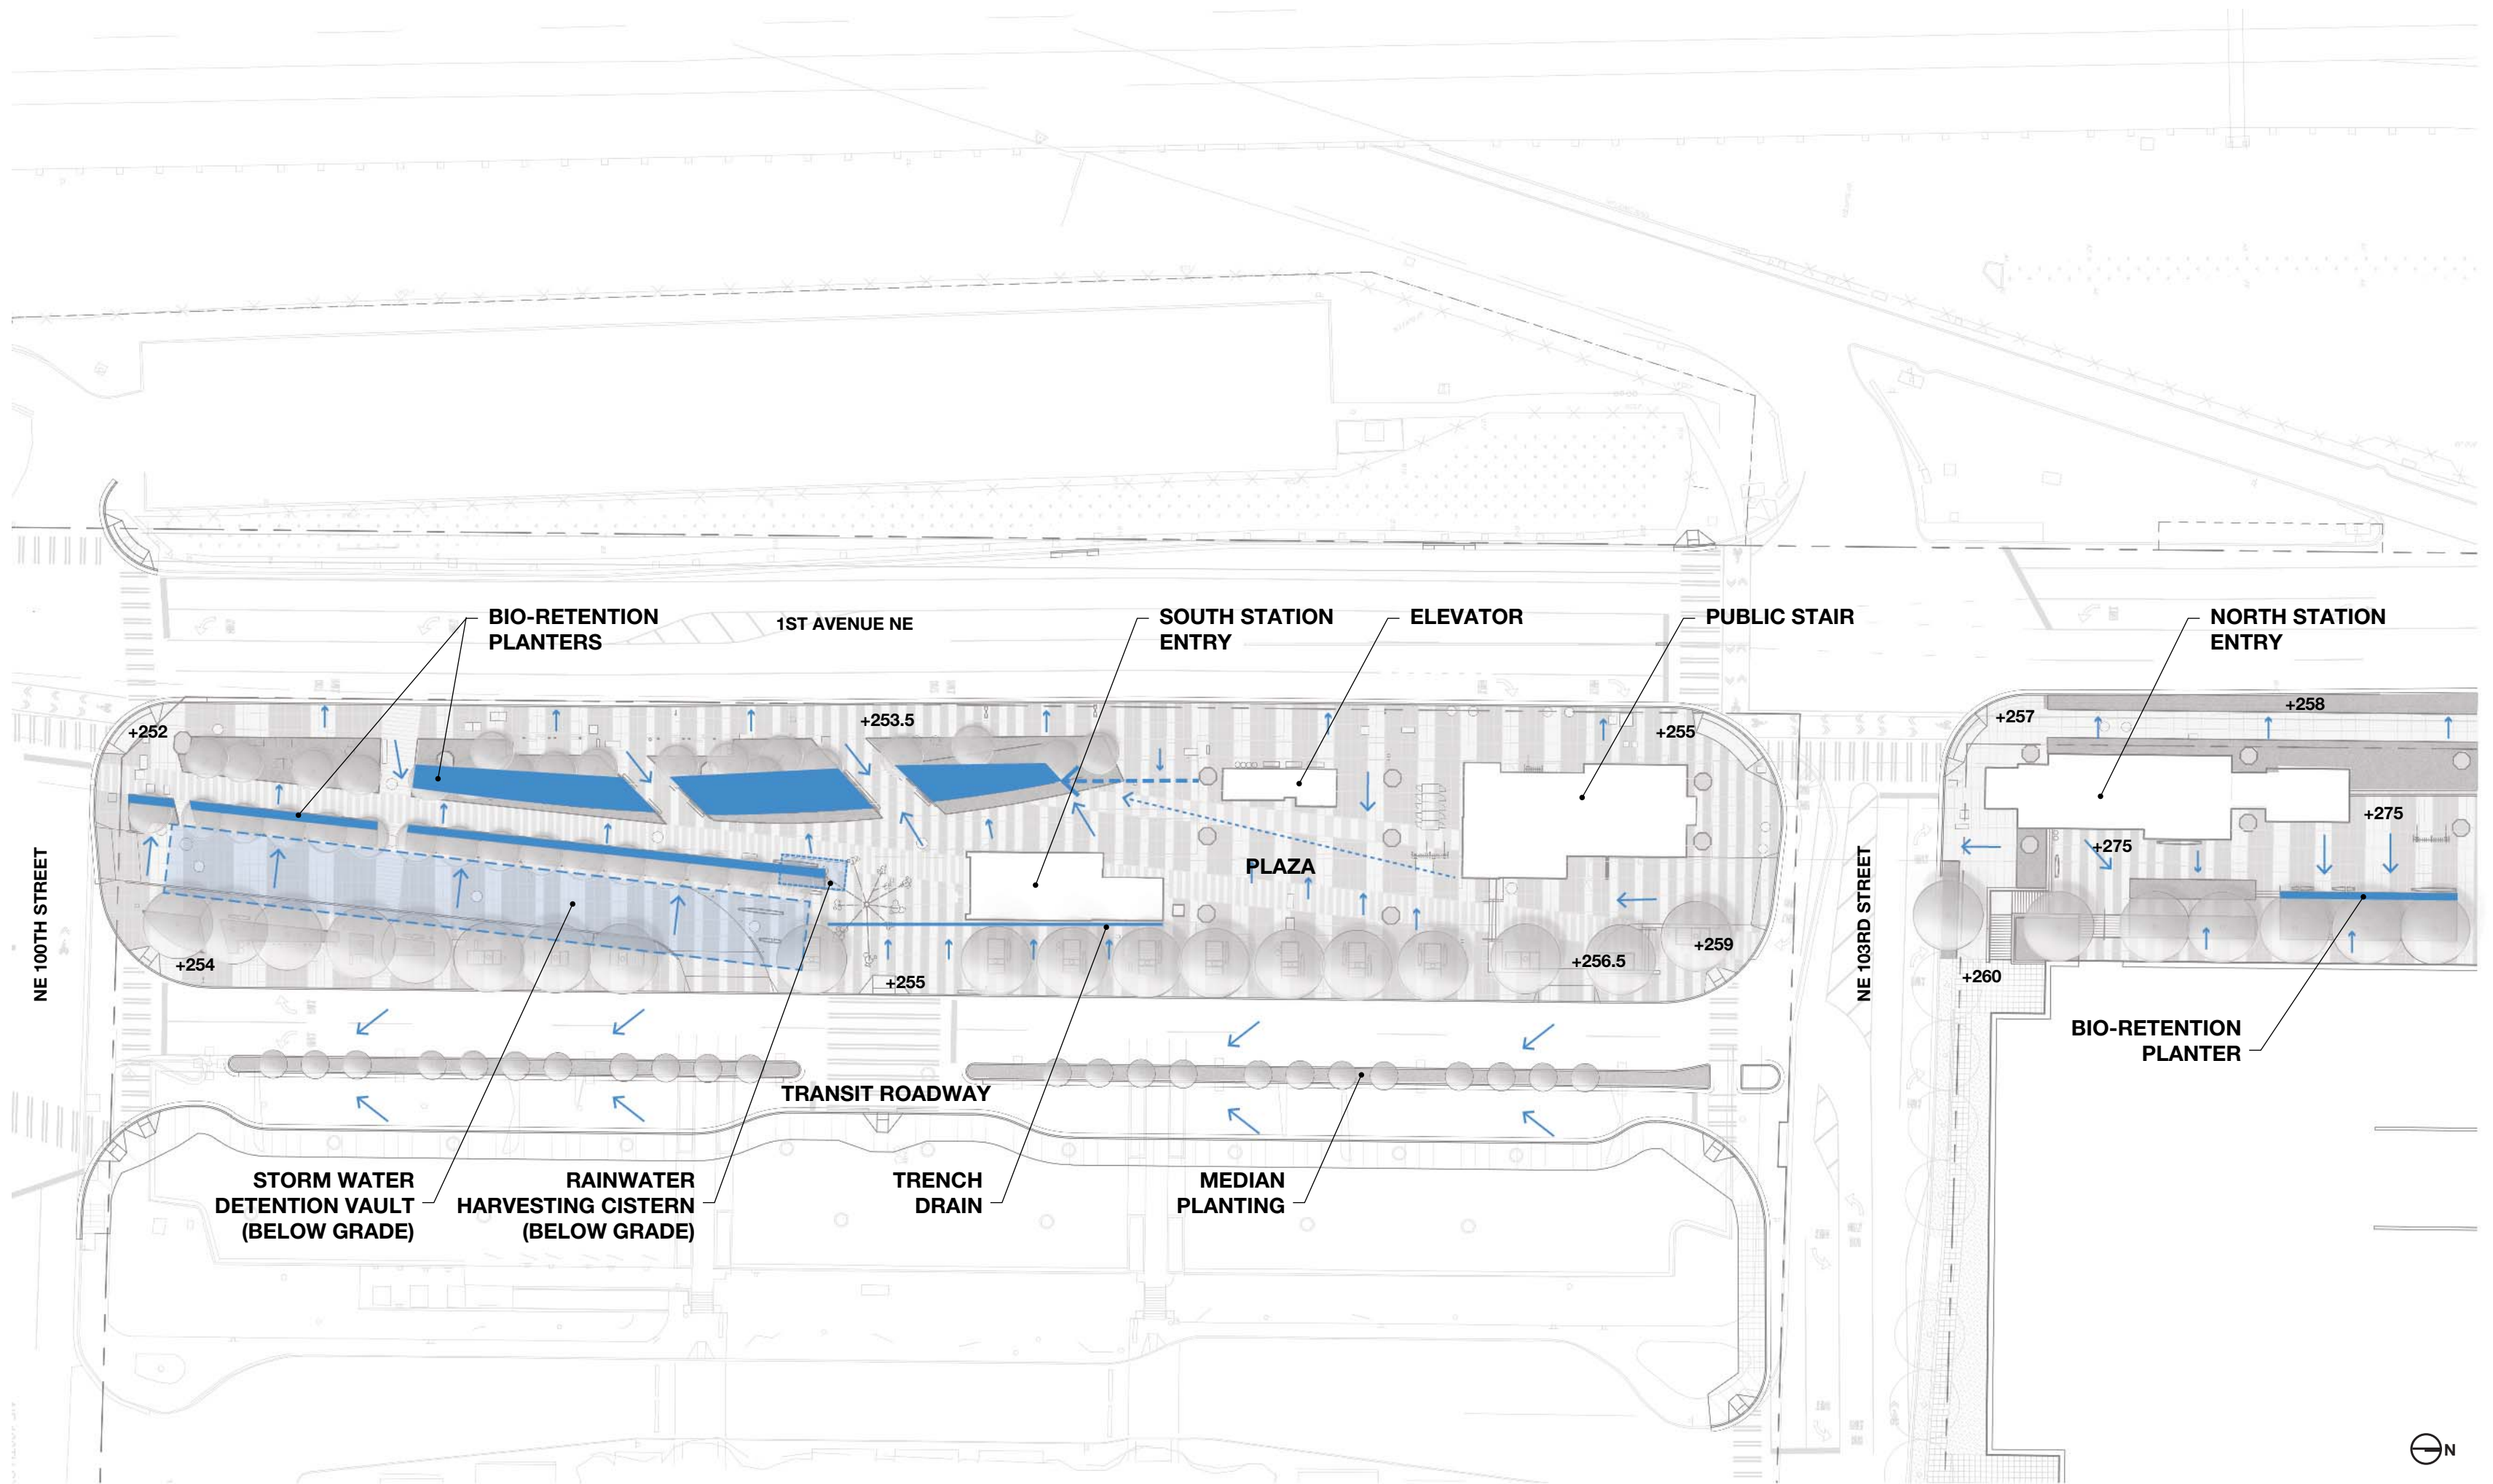

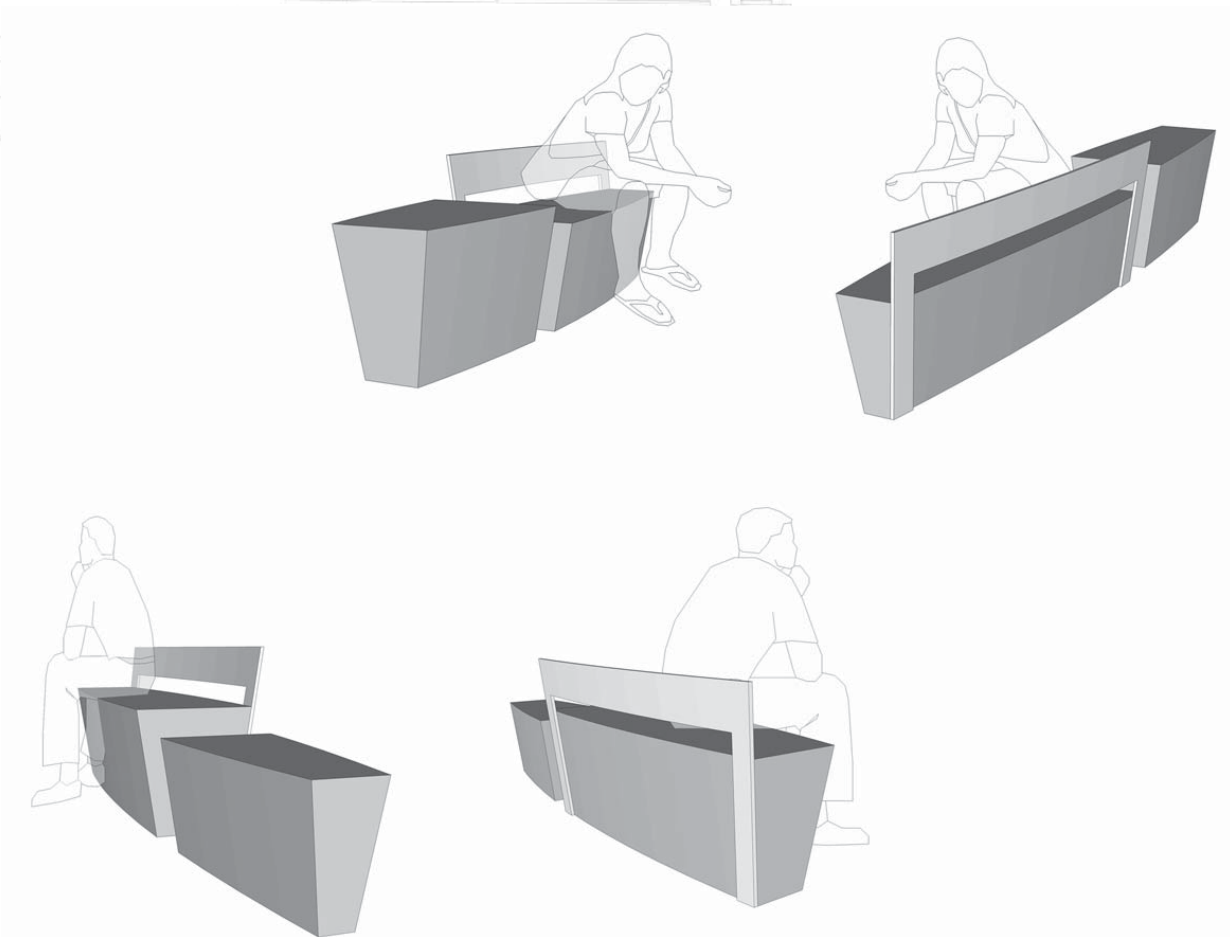
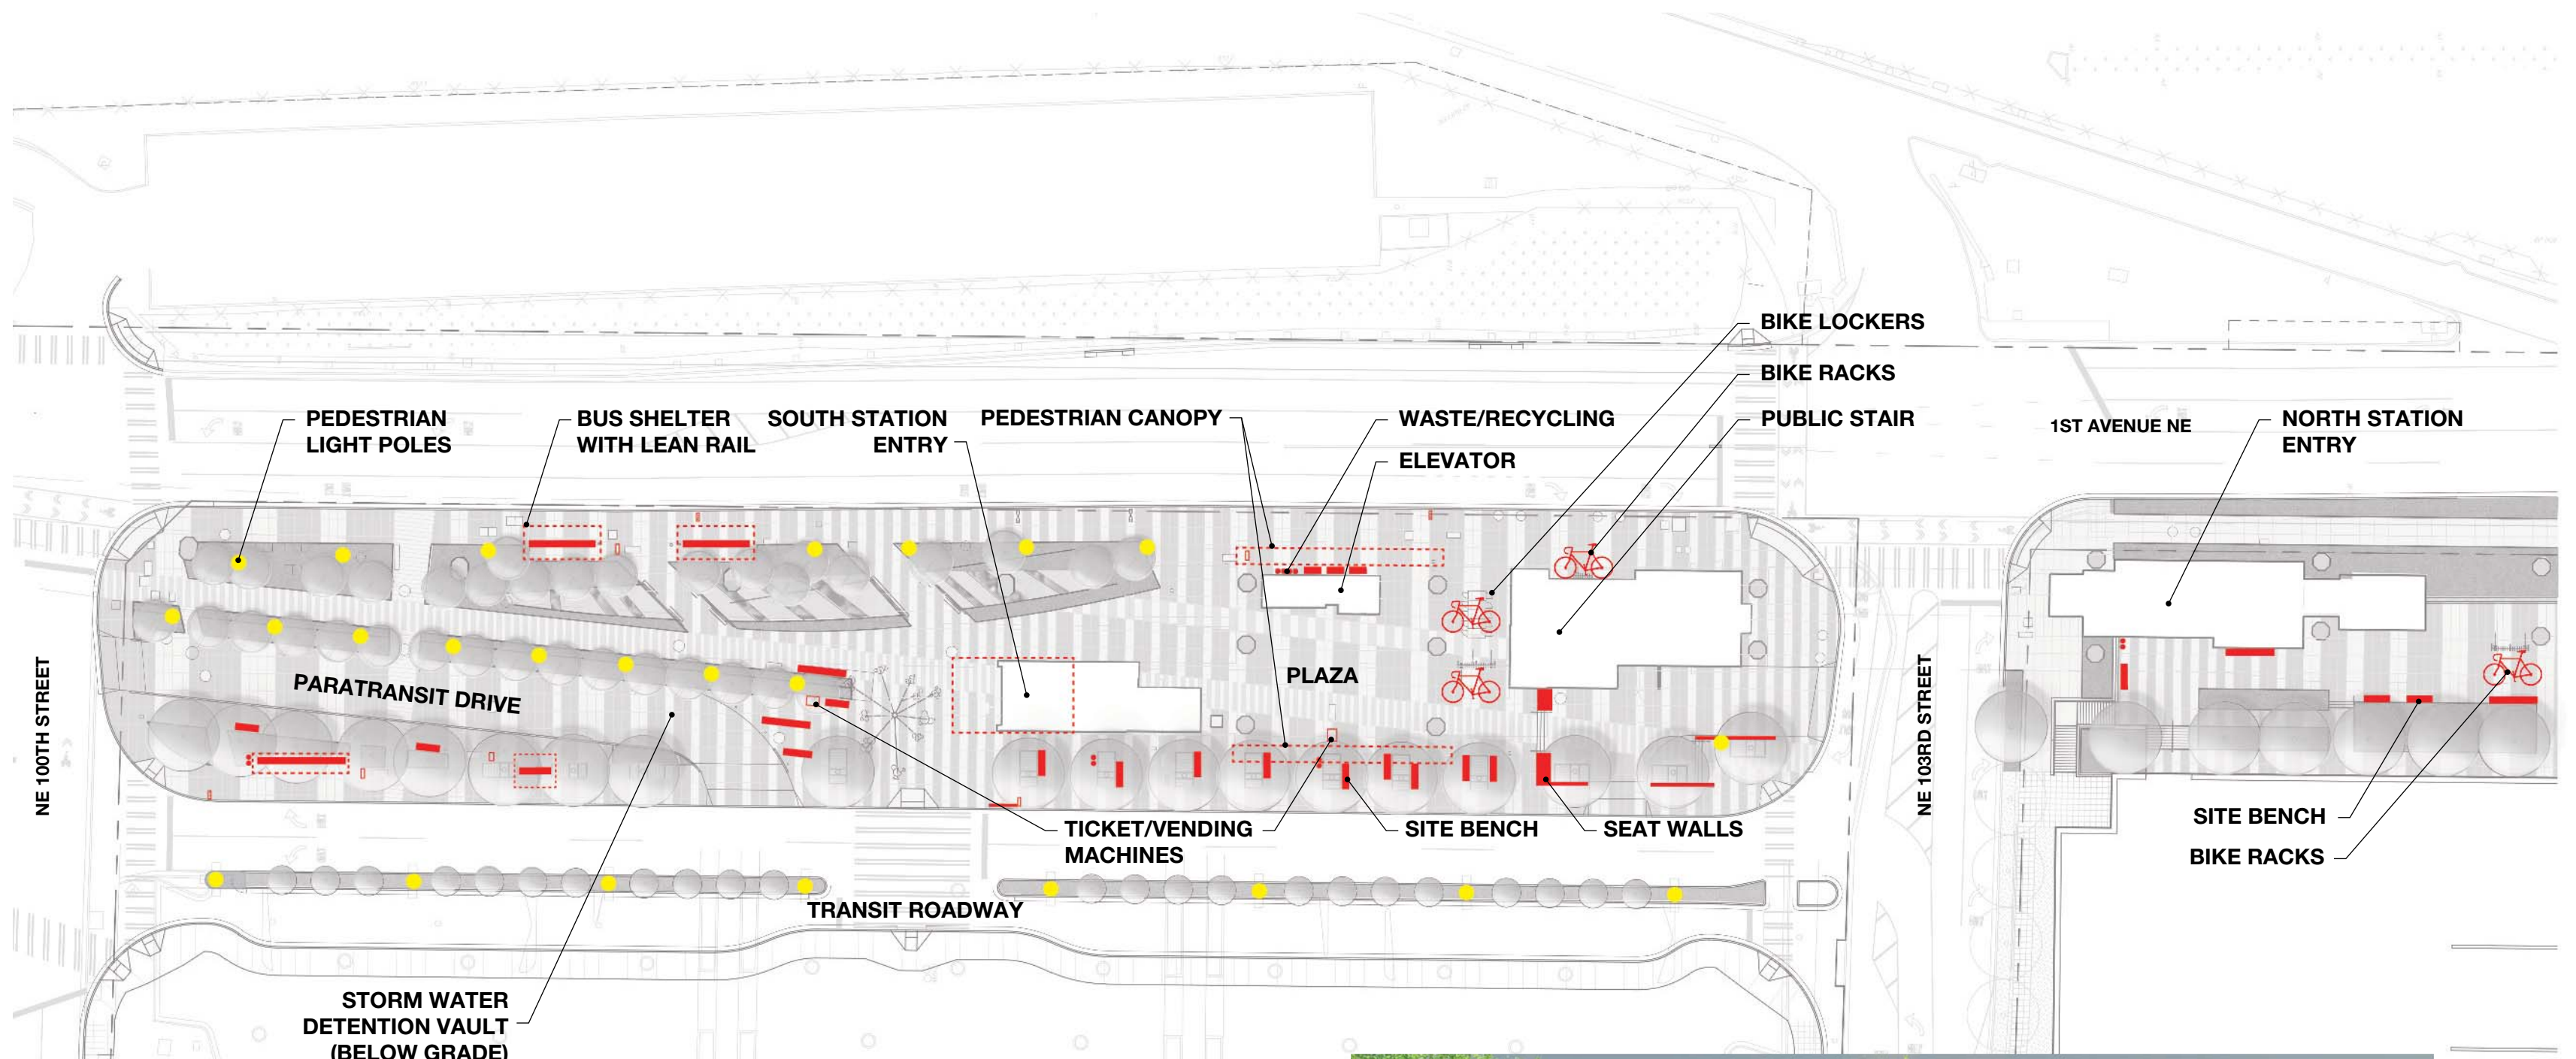


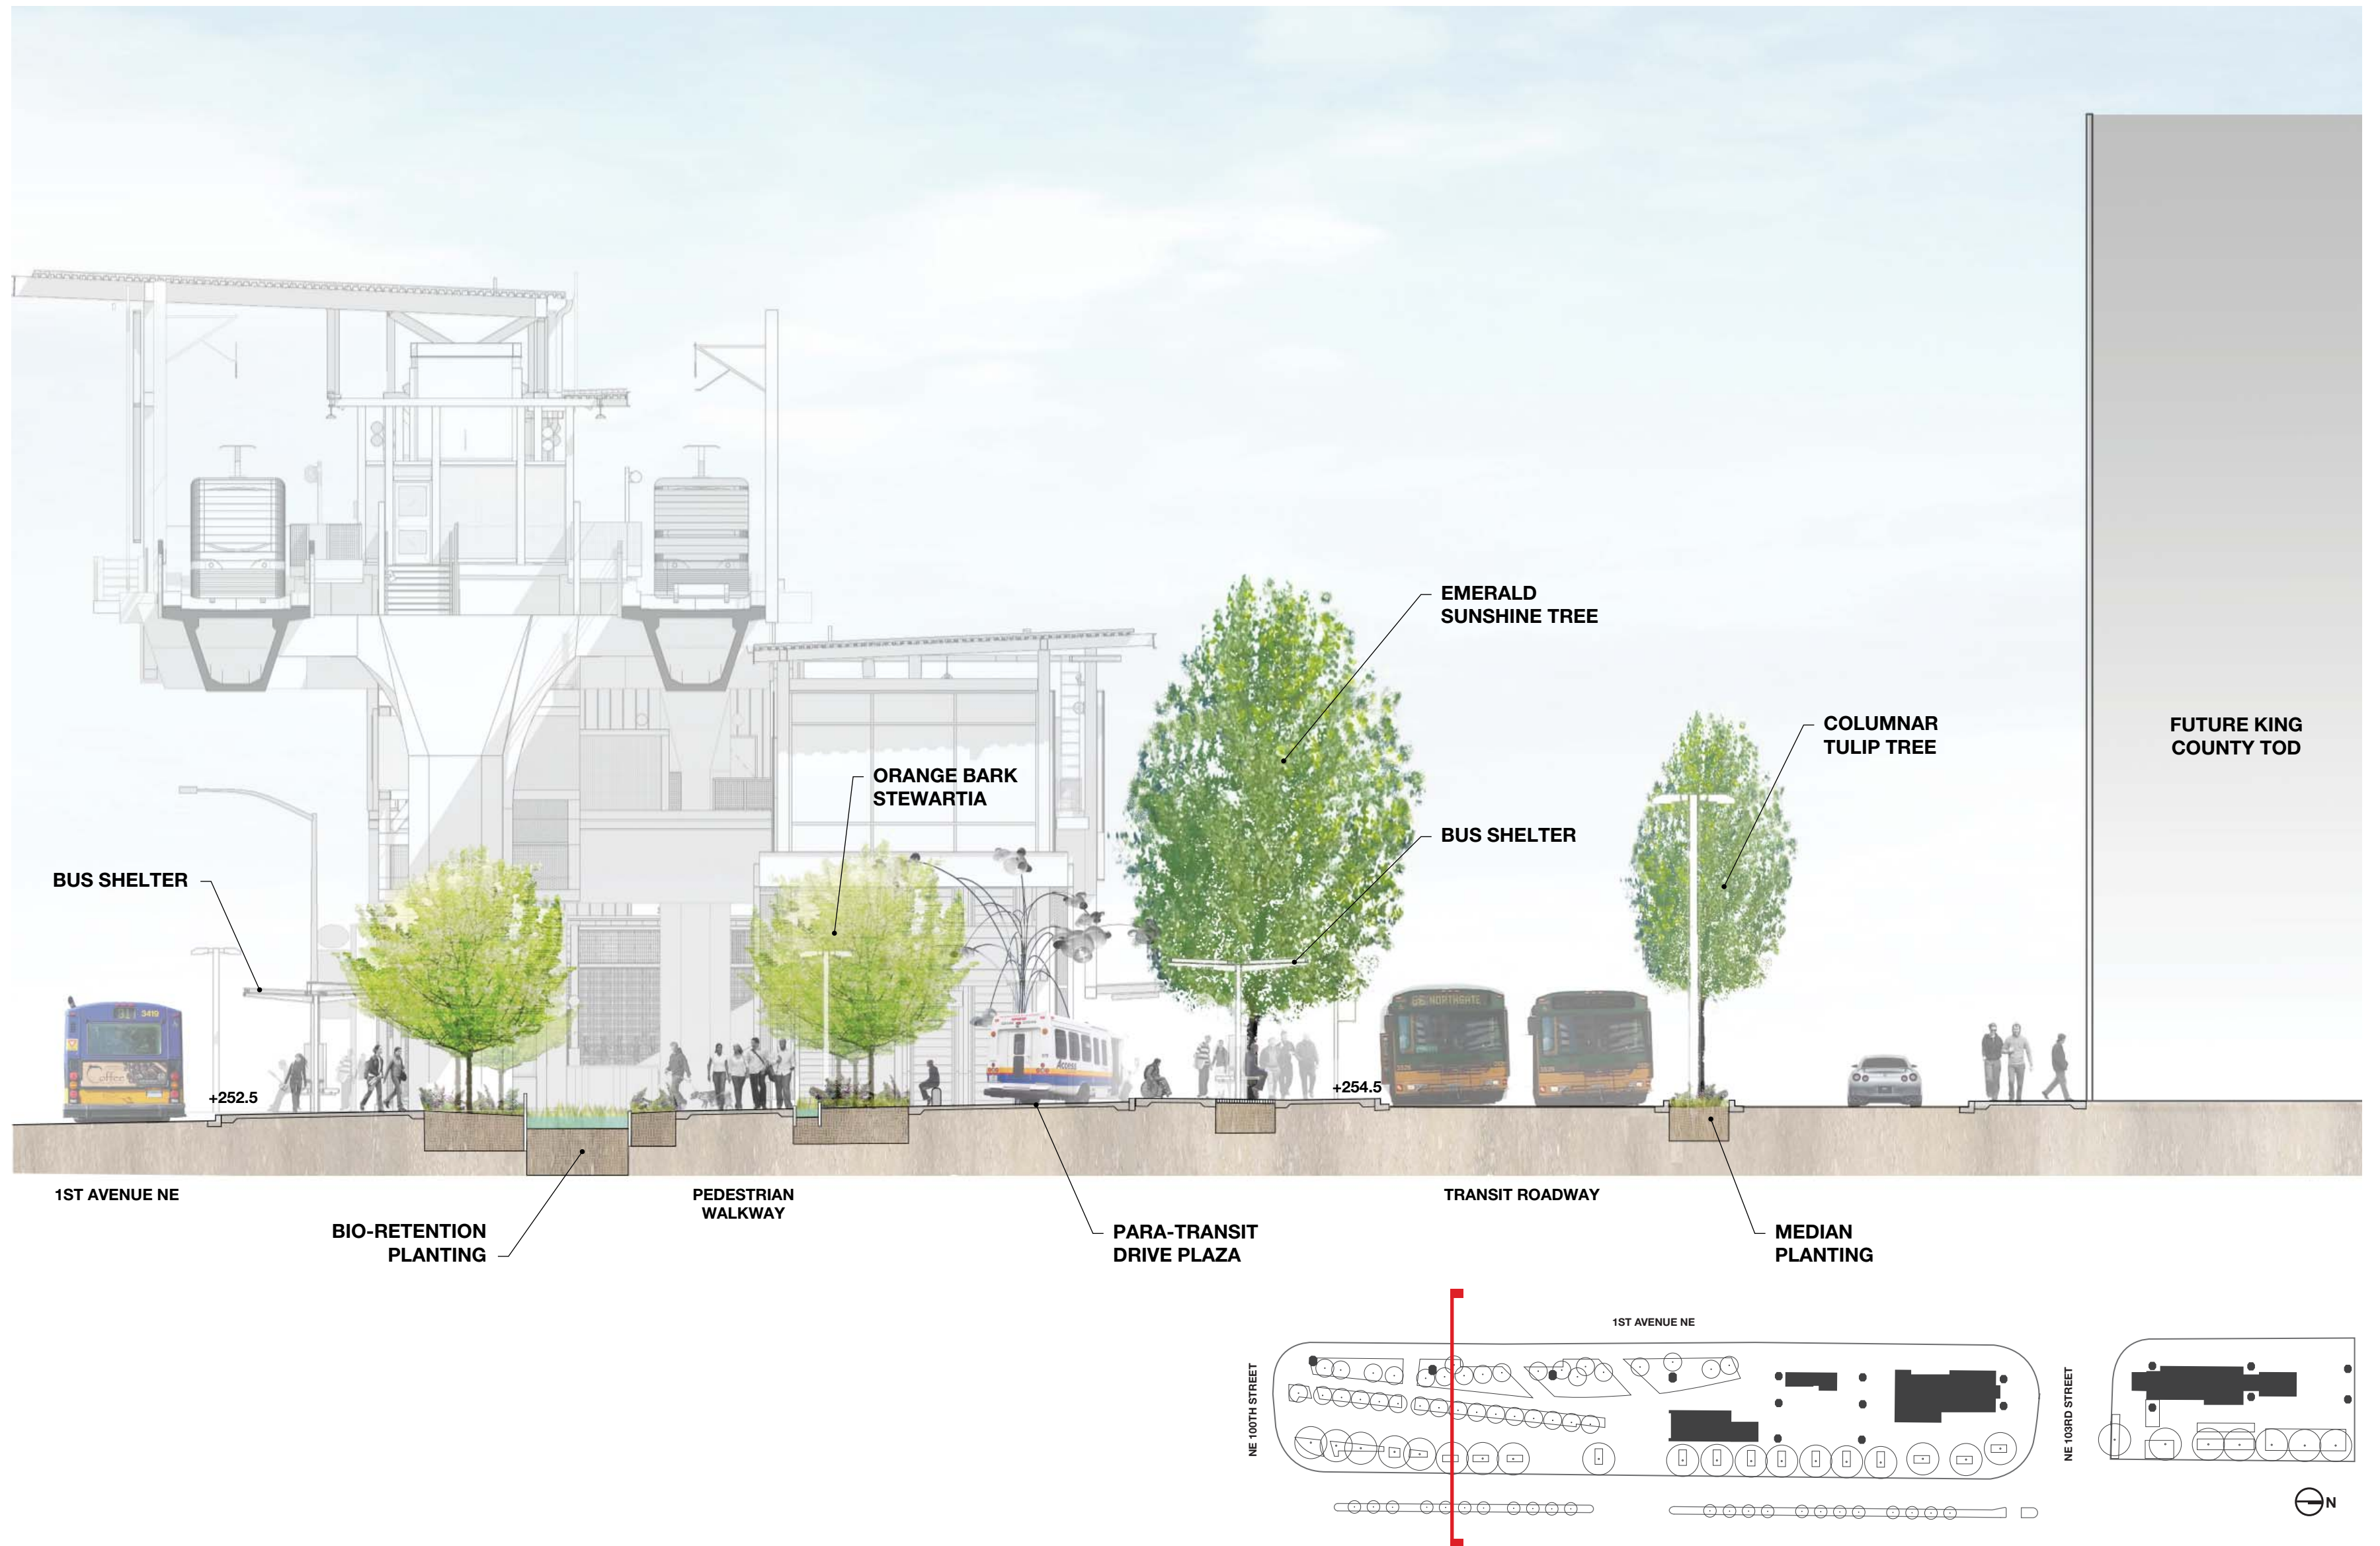


Site Section at South Plaza

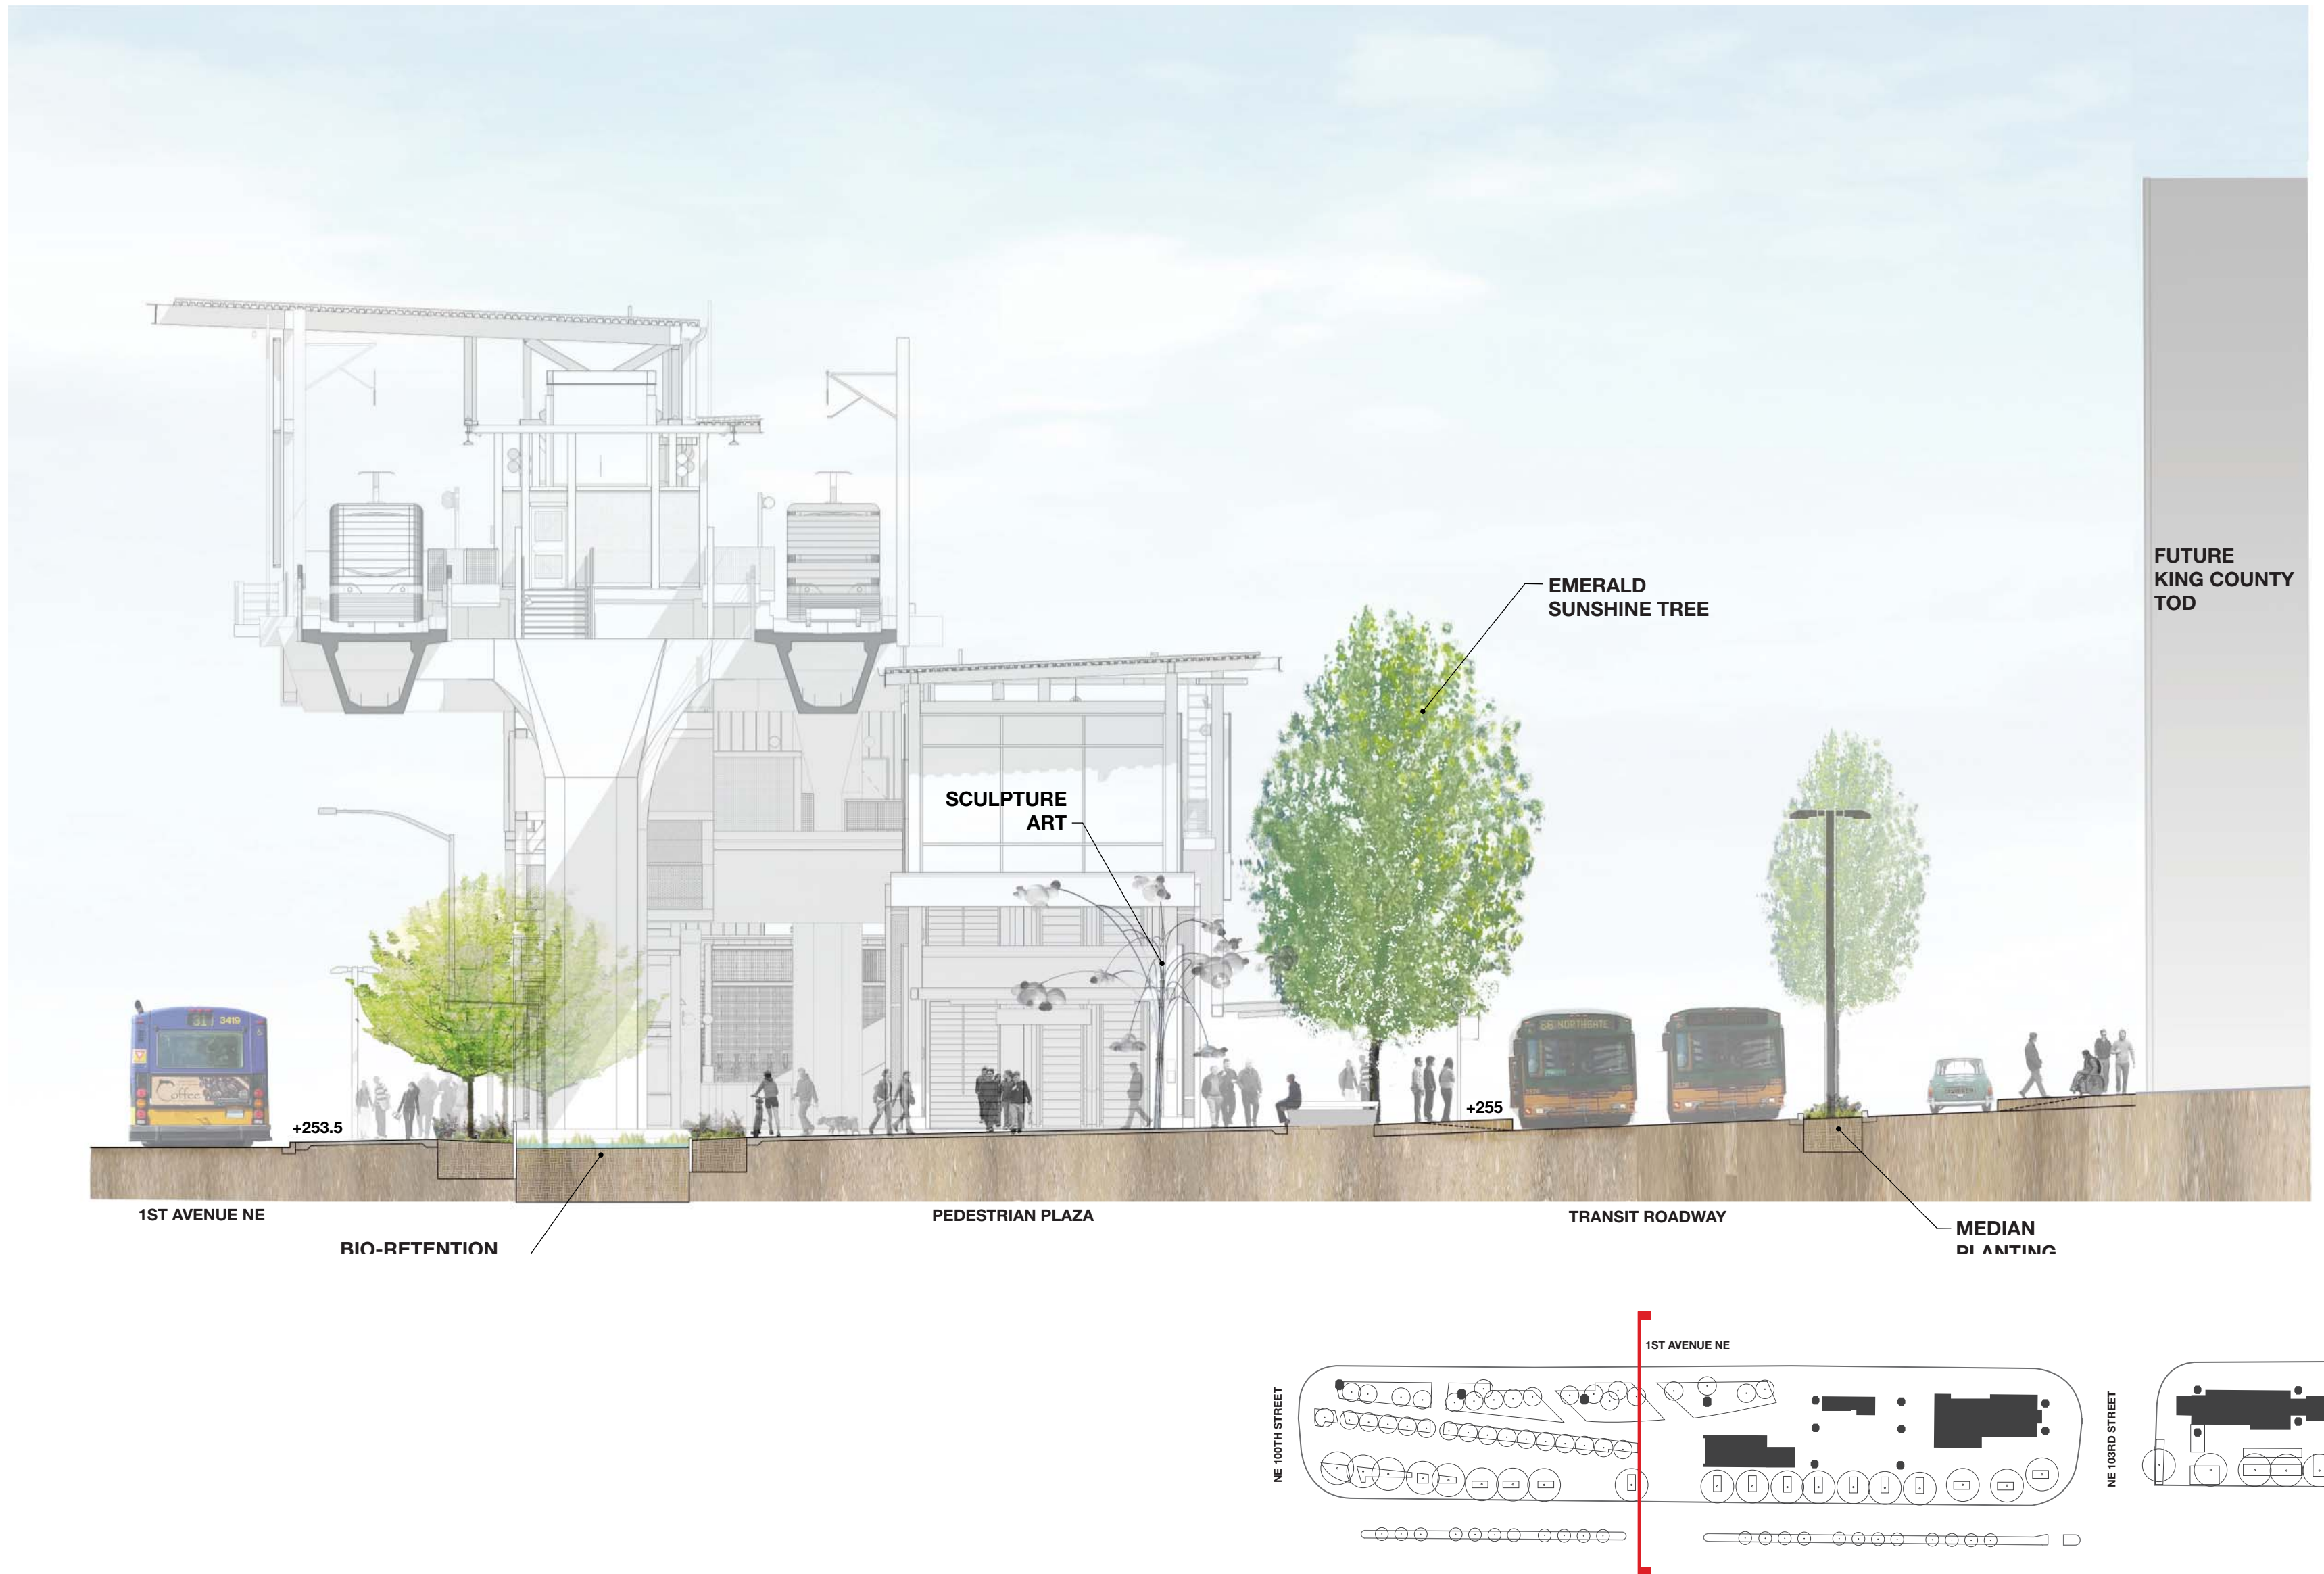


Site Section at Station Plaza

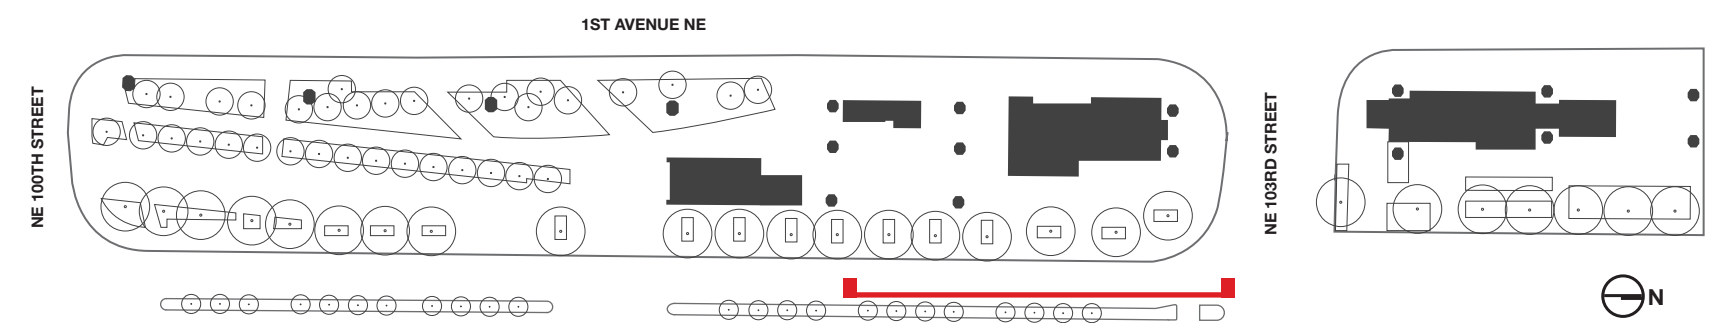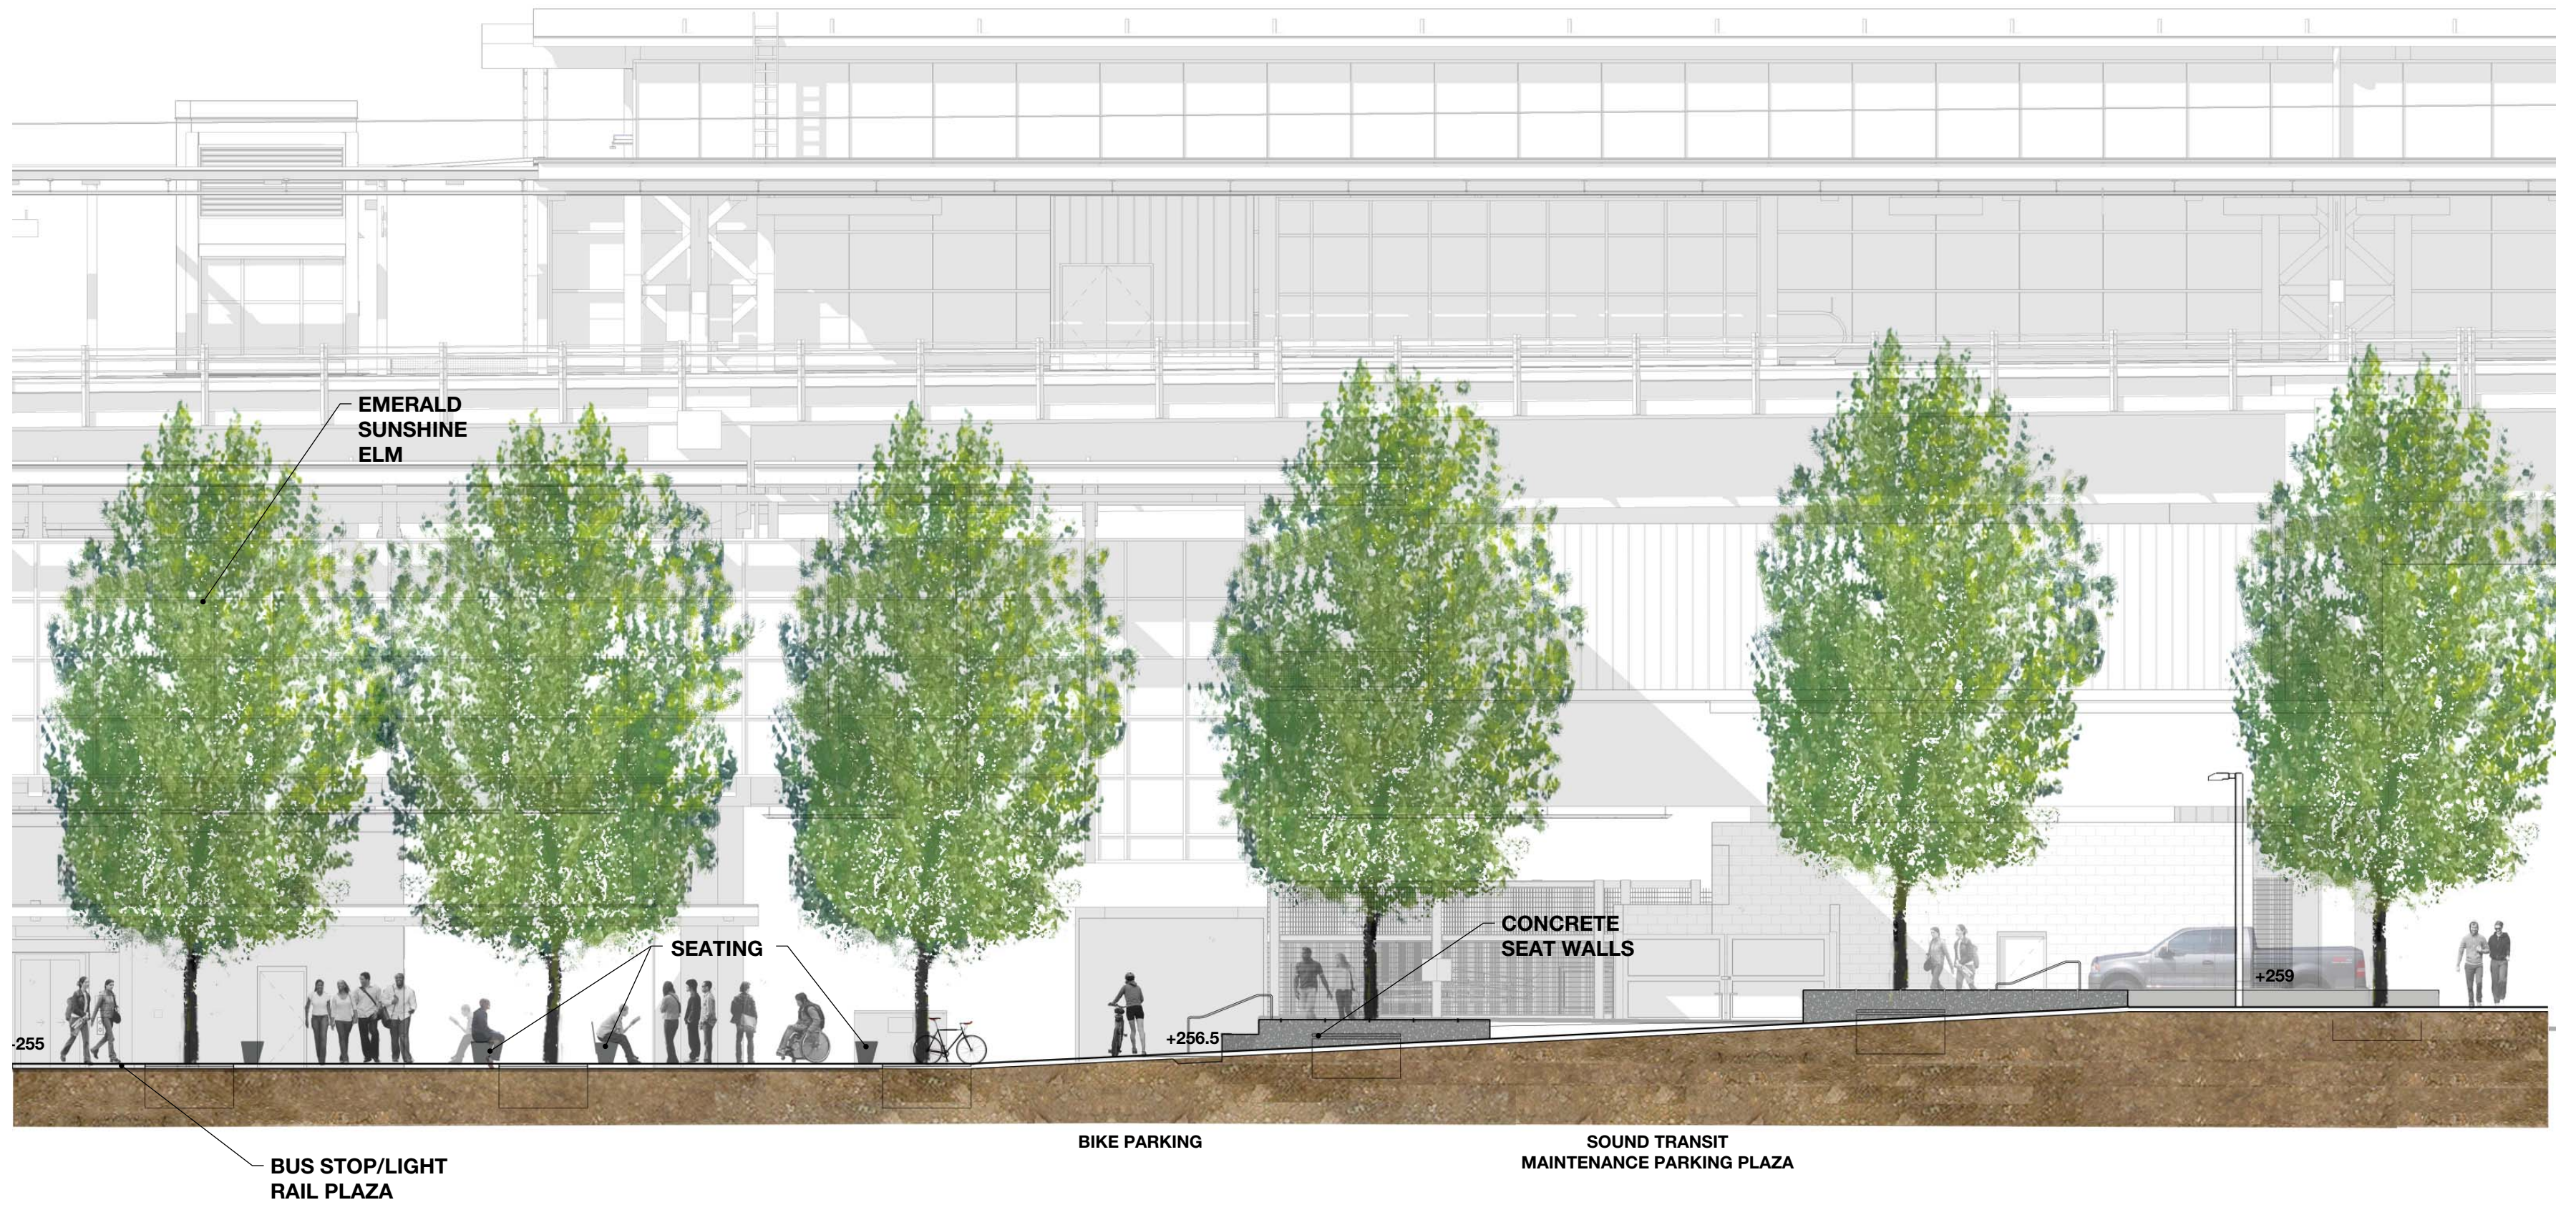

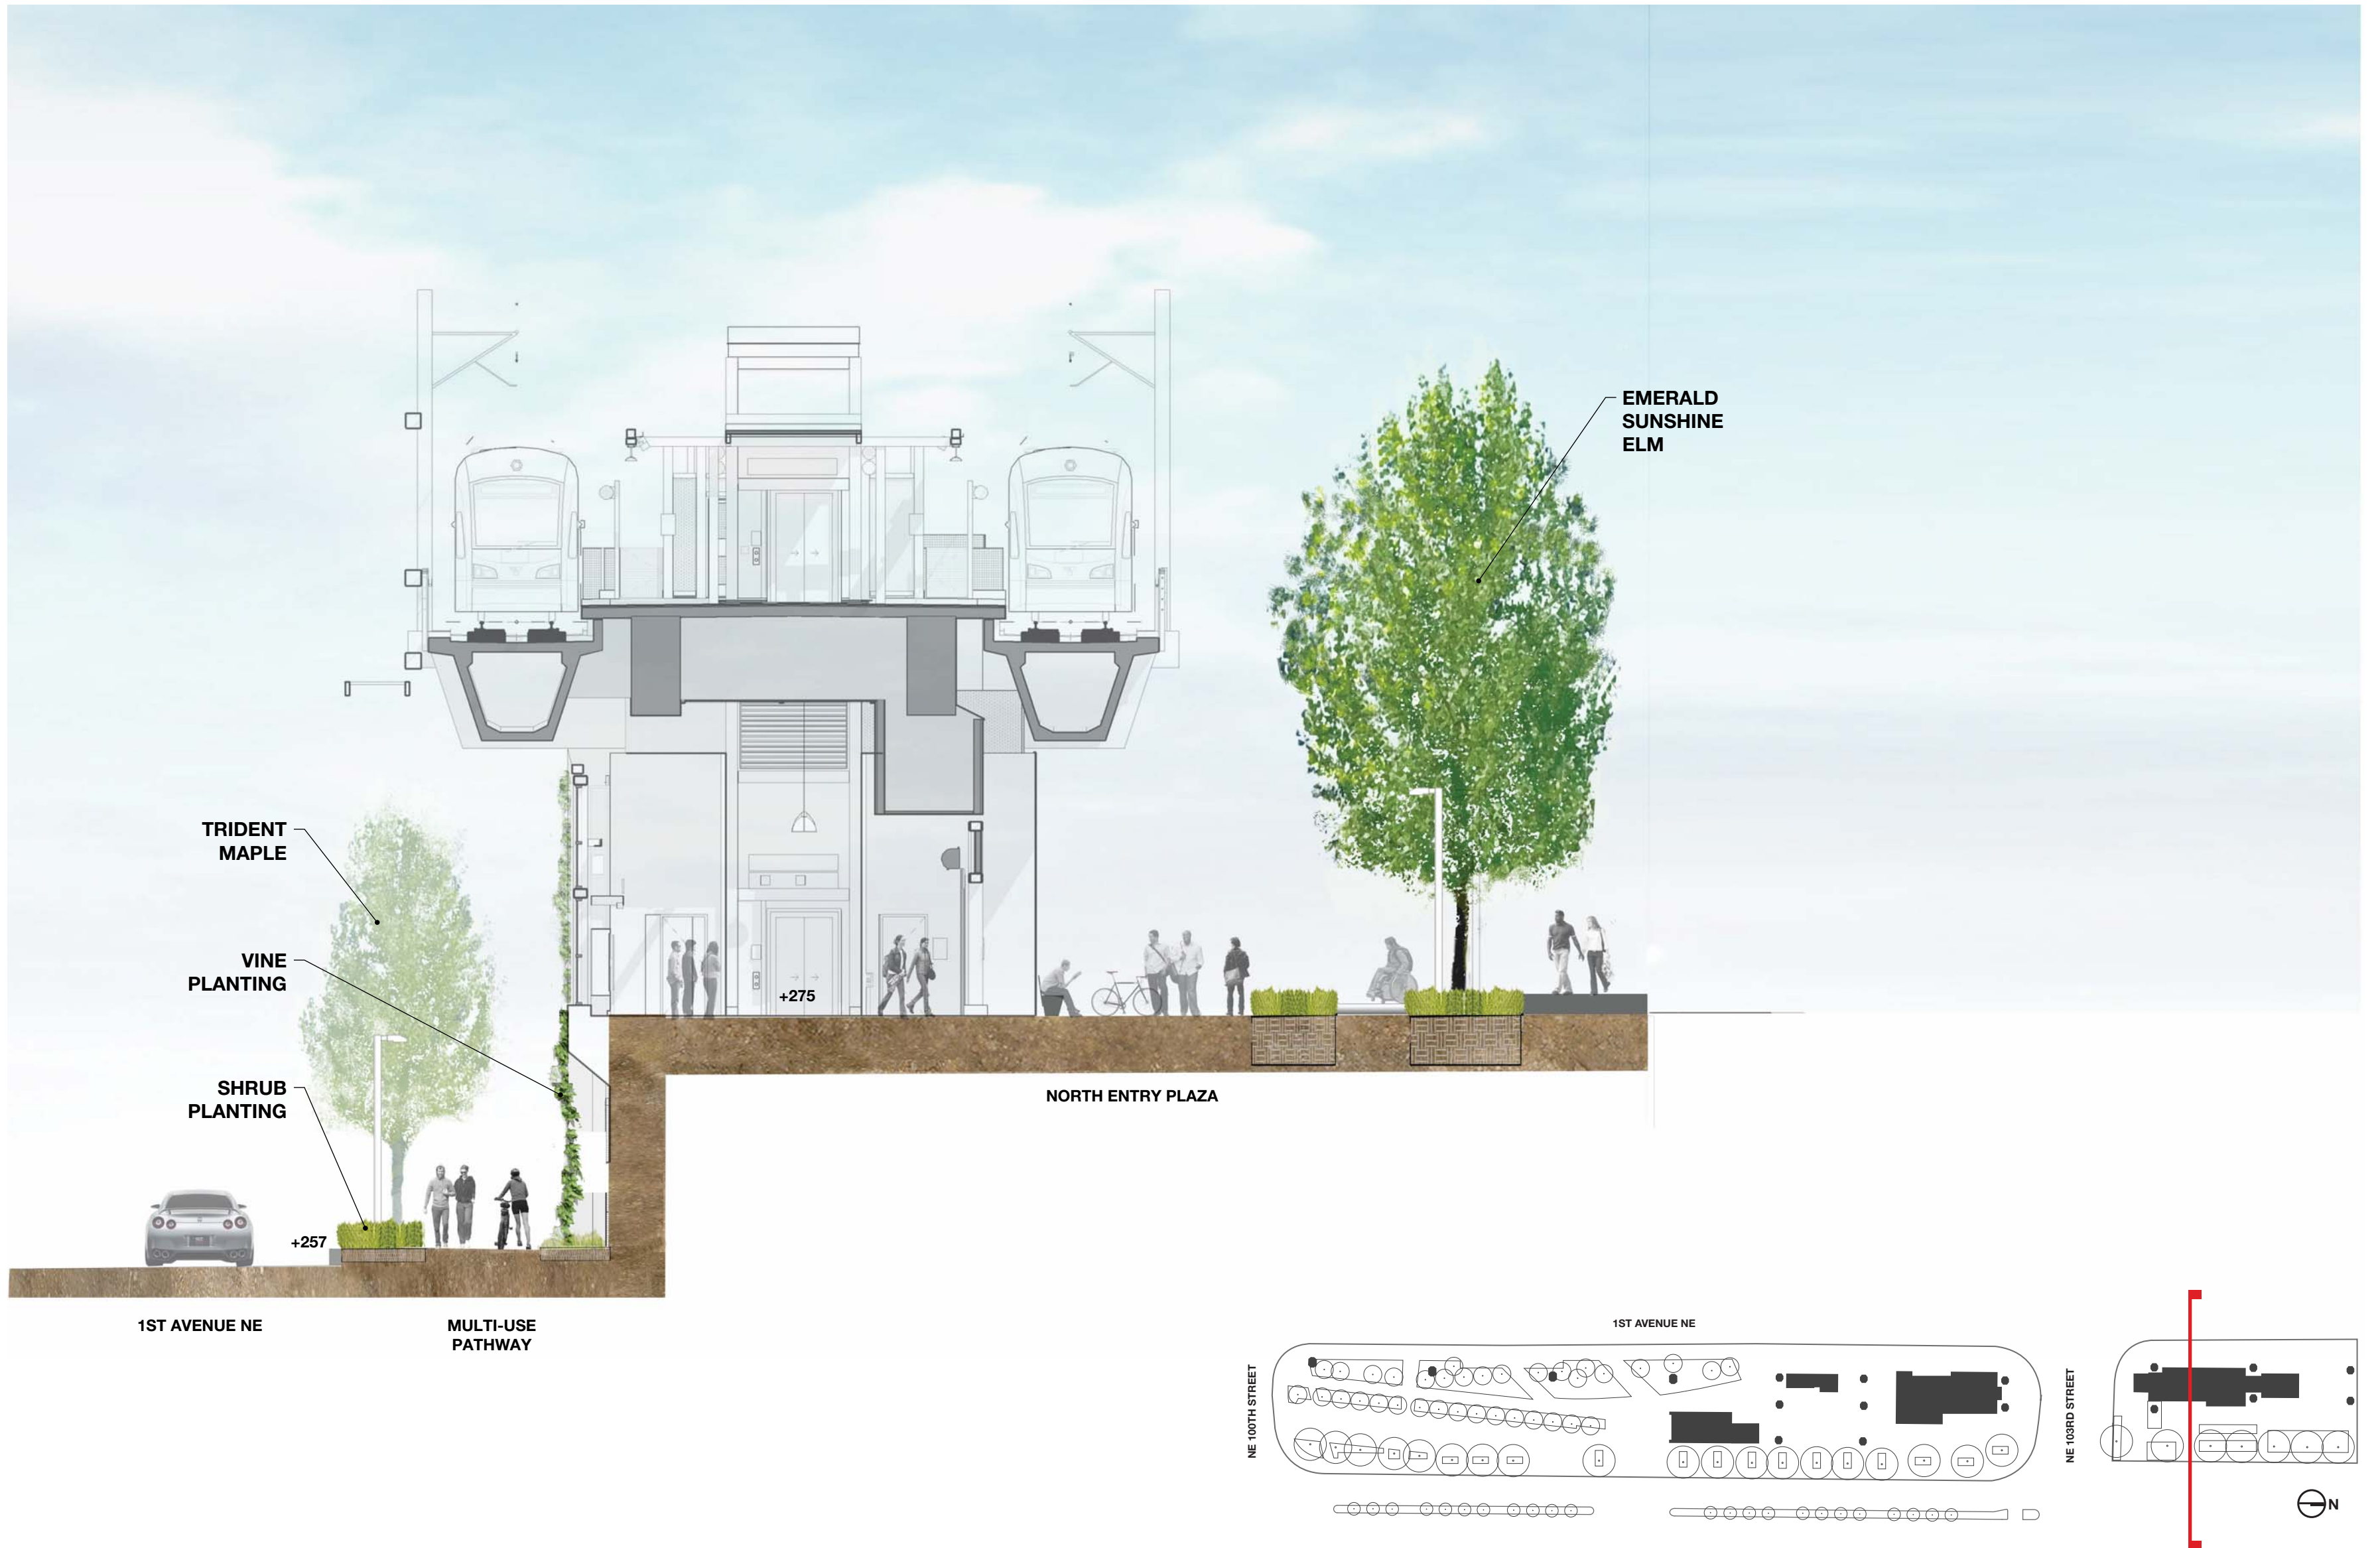




Site Section at North Plaza

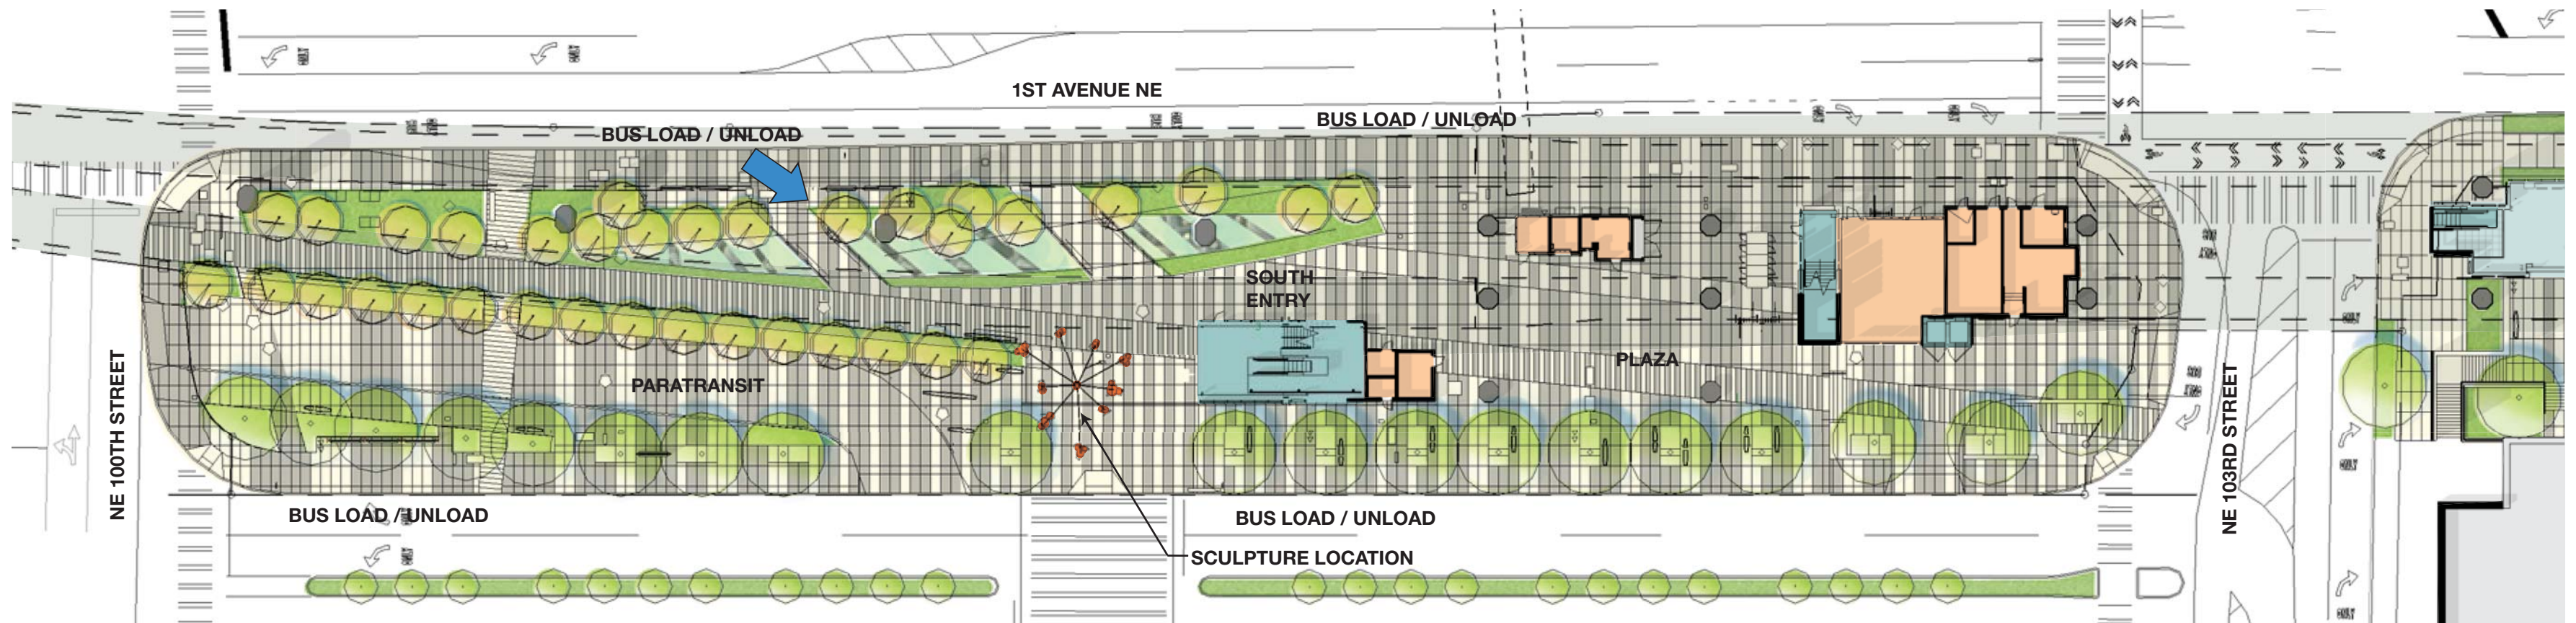




Plaza looking Northwest



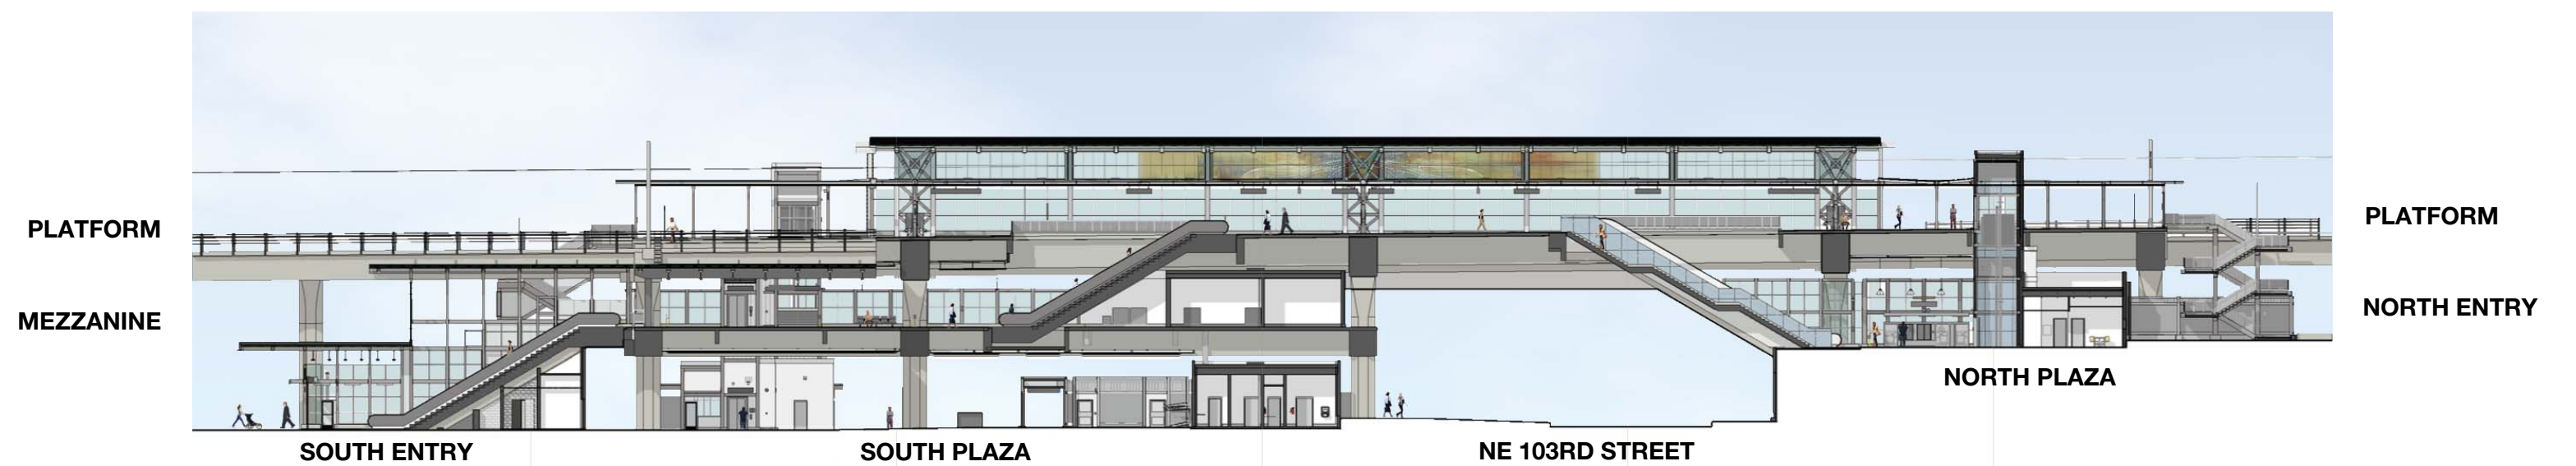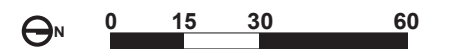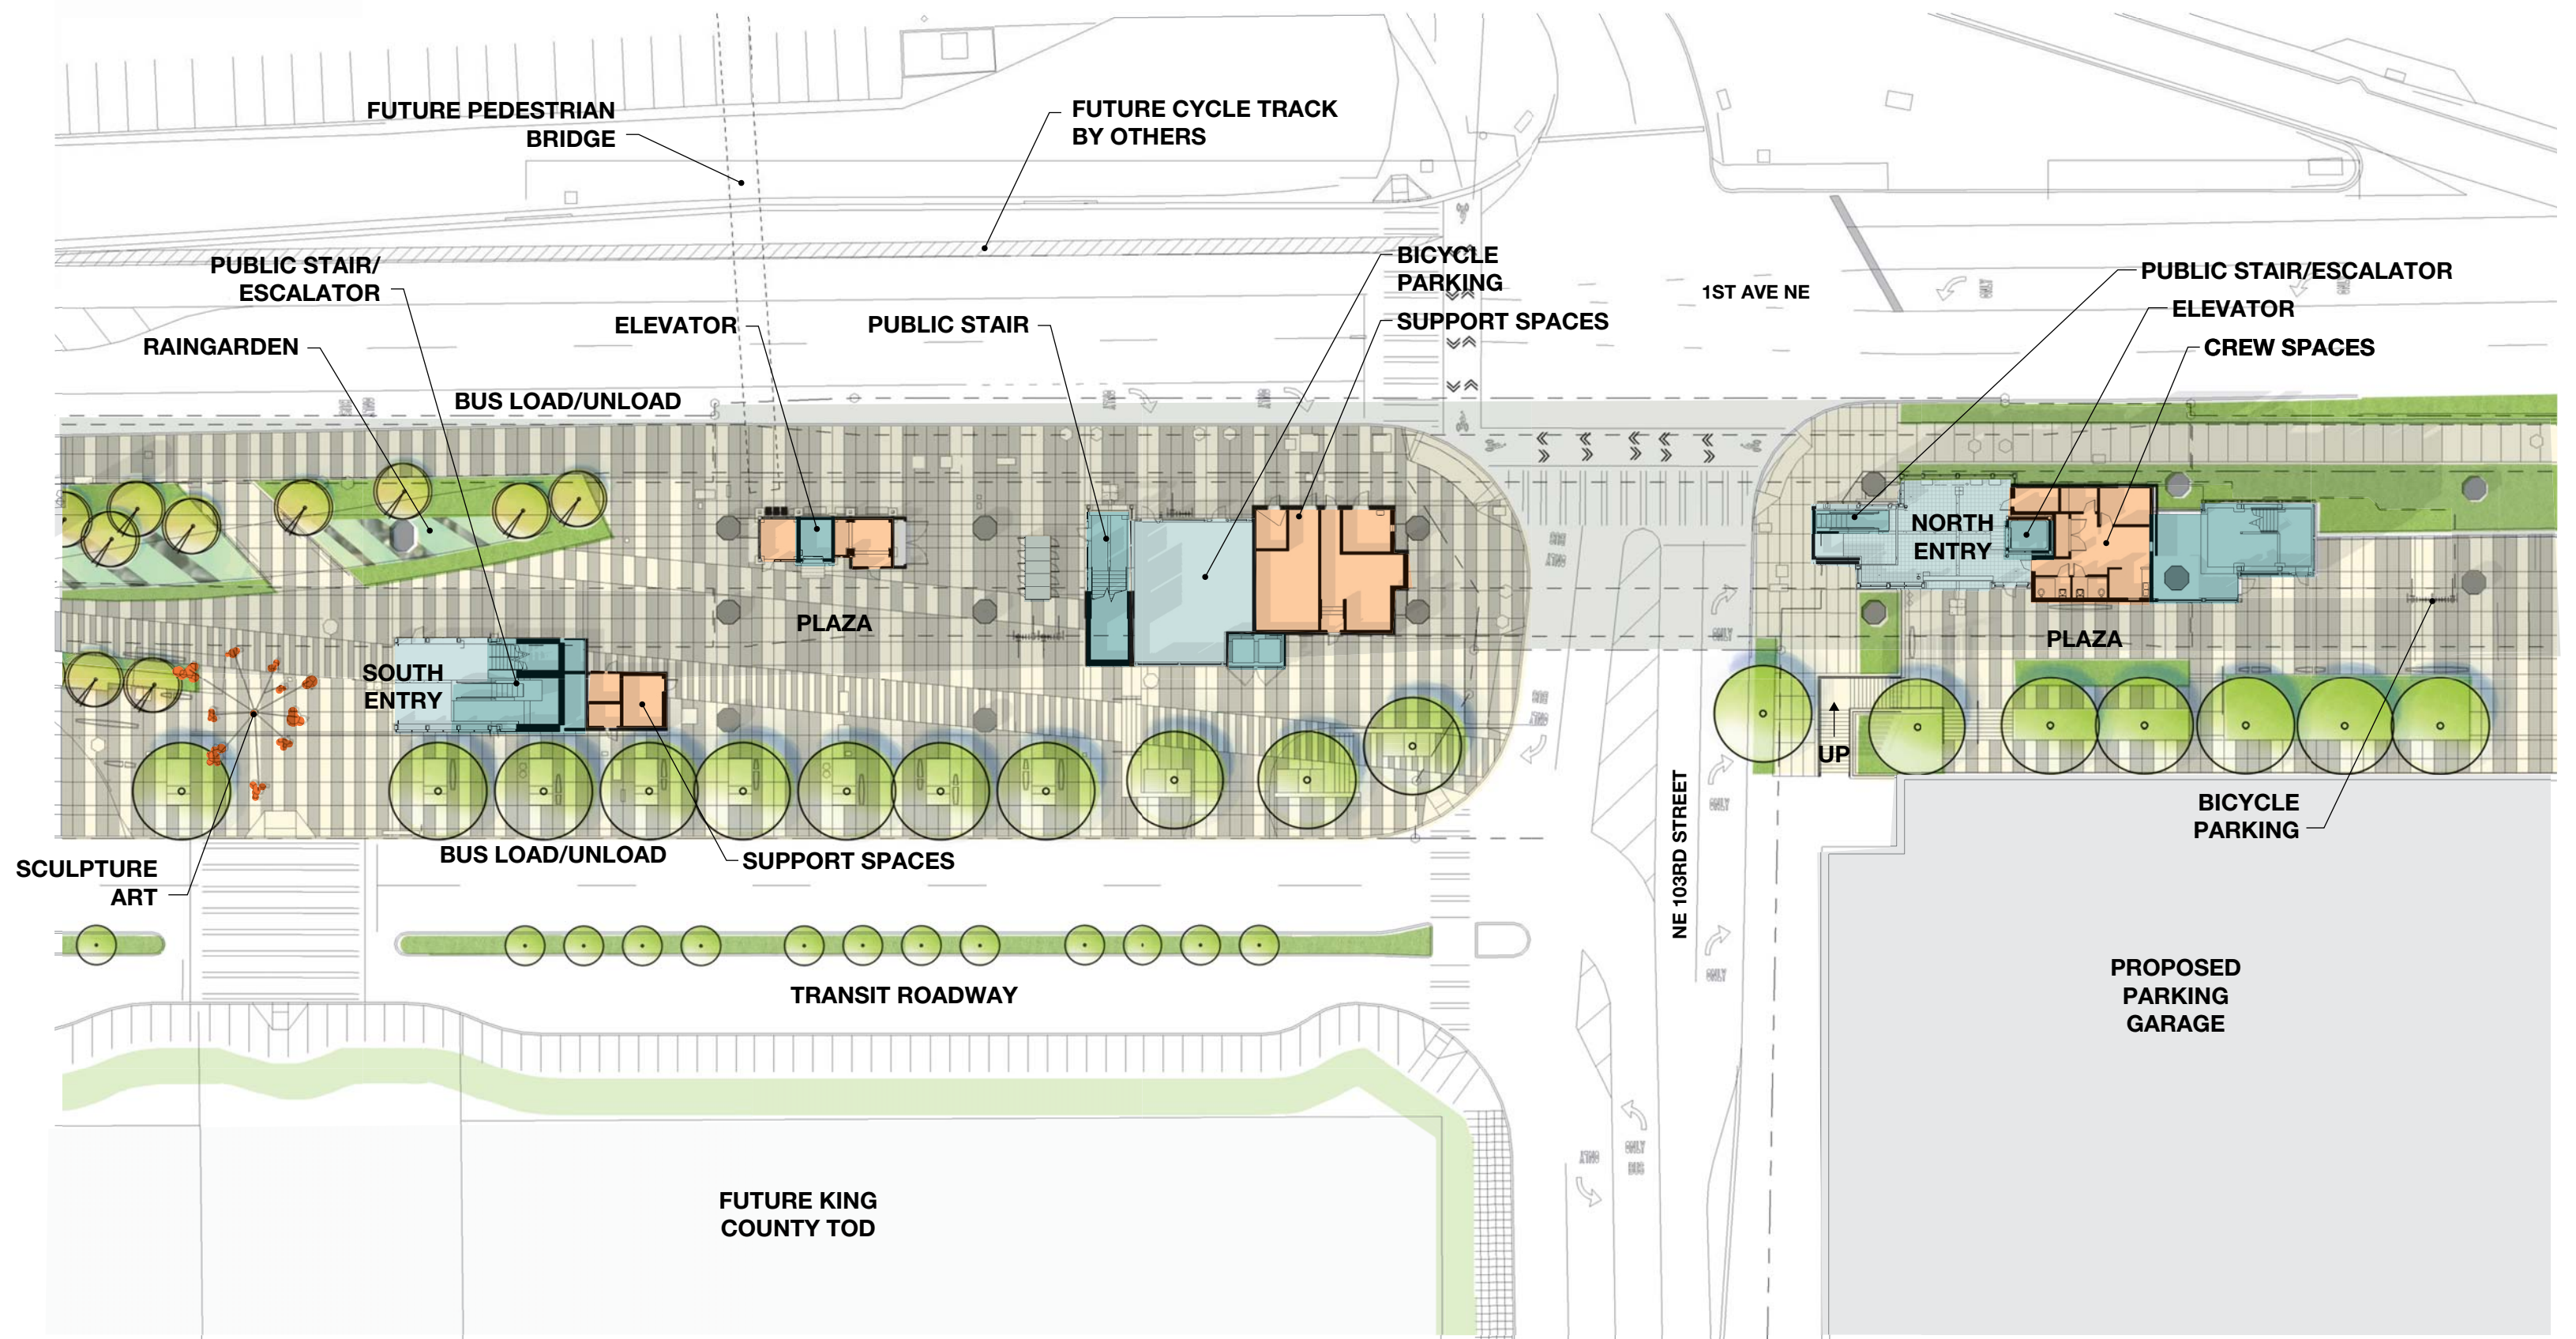





SOUTH ENTRY SECTION

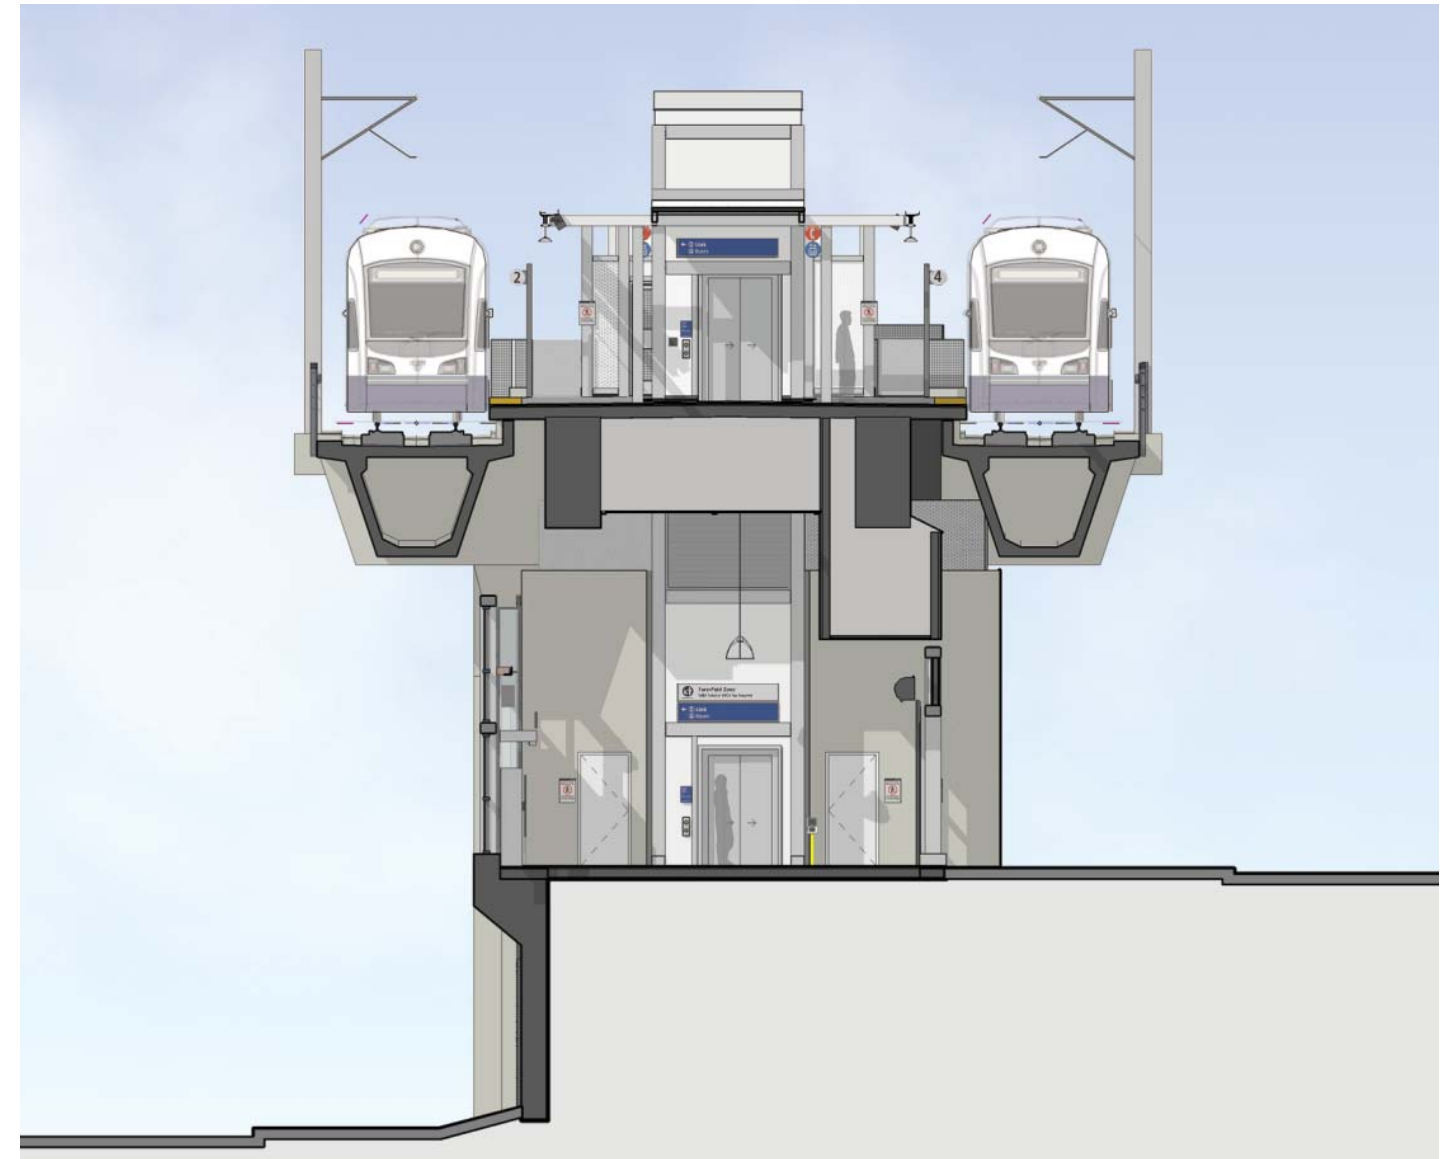



NORTH ENTRY SECTION

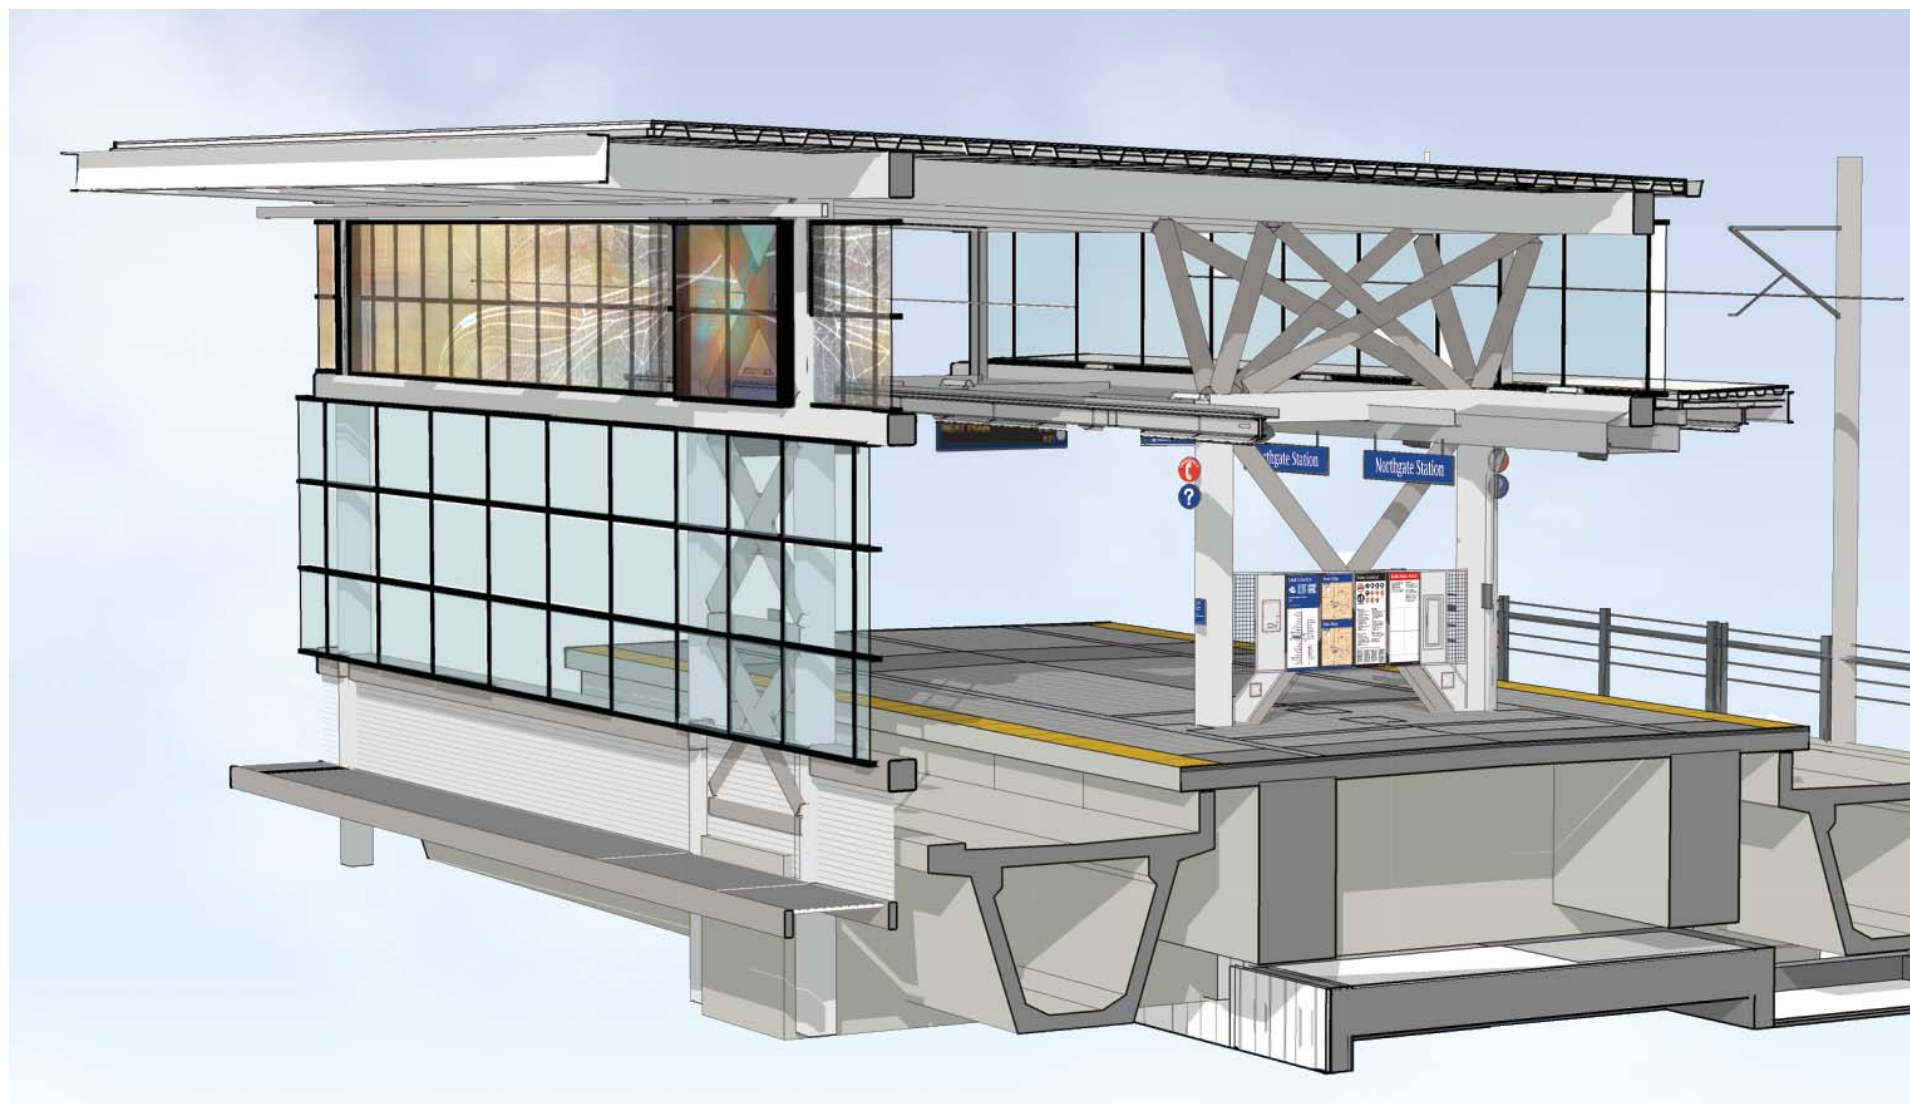

PLATFORM AXONOMETRIC

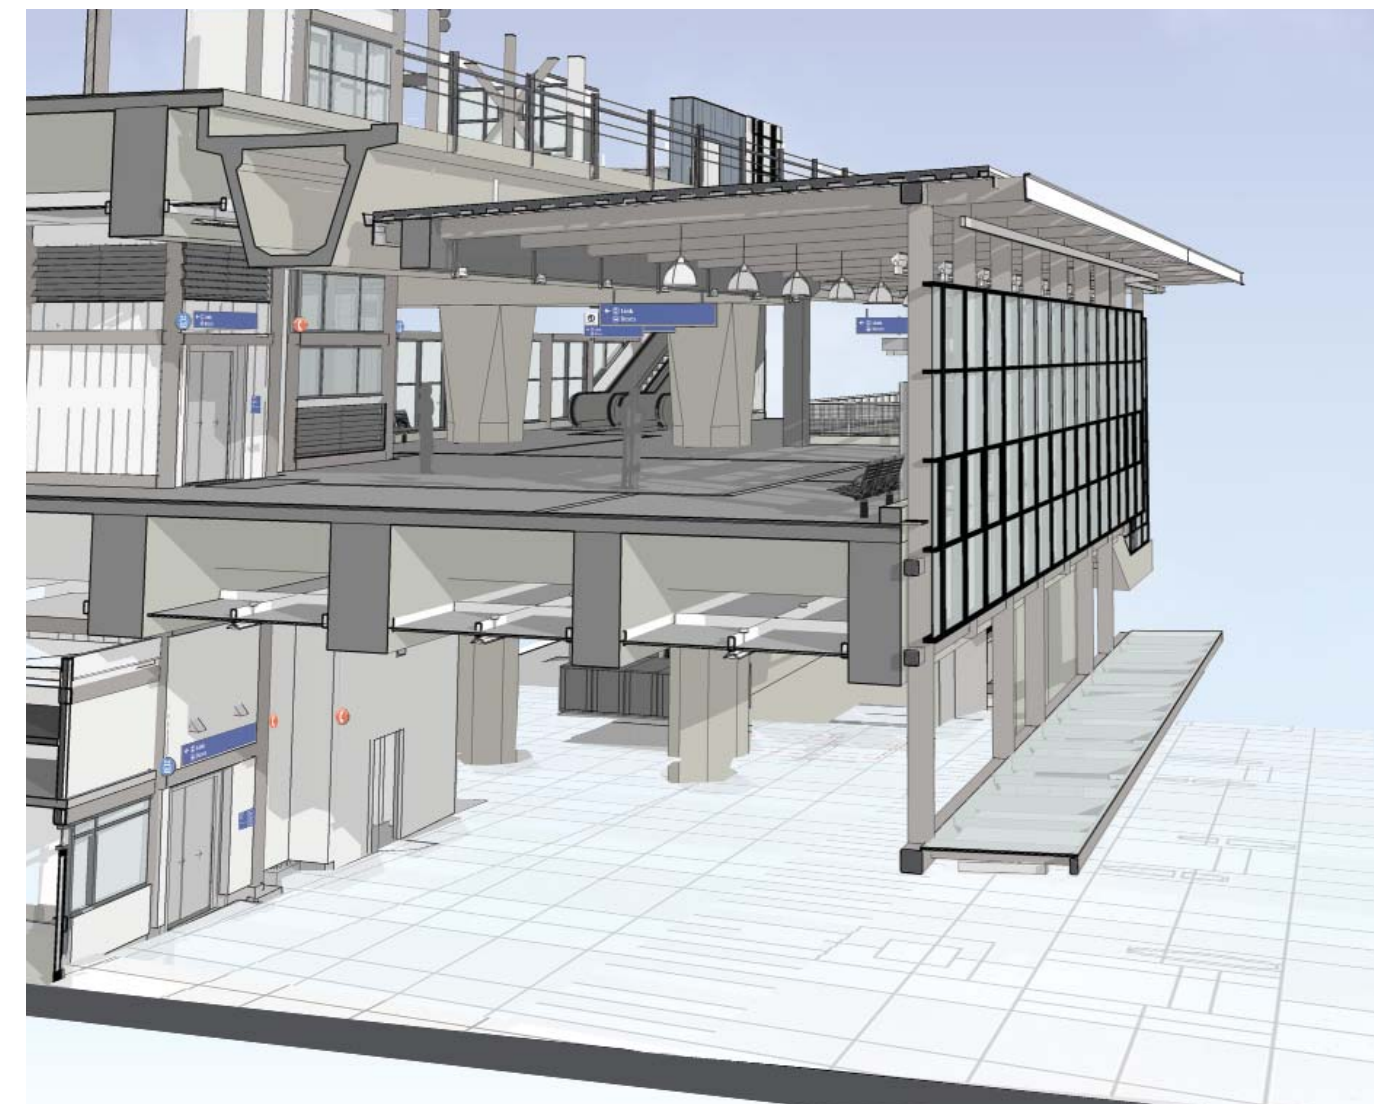



MEZZANINE AXONOMETRIC

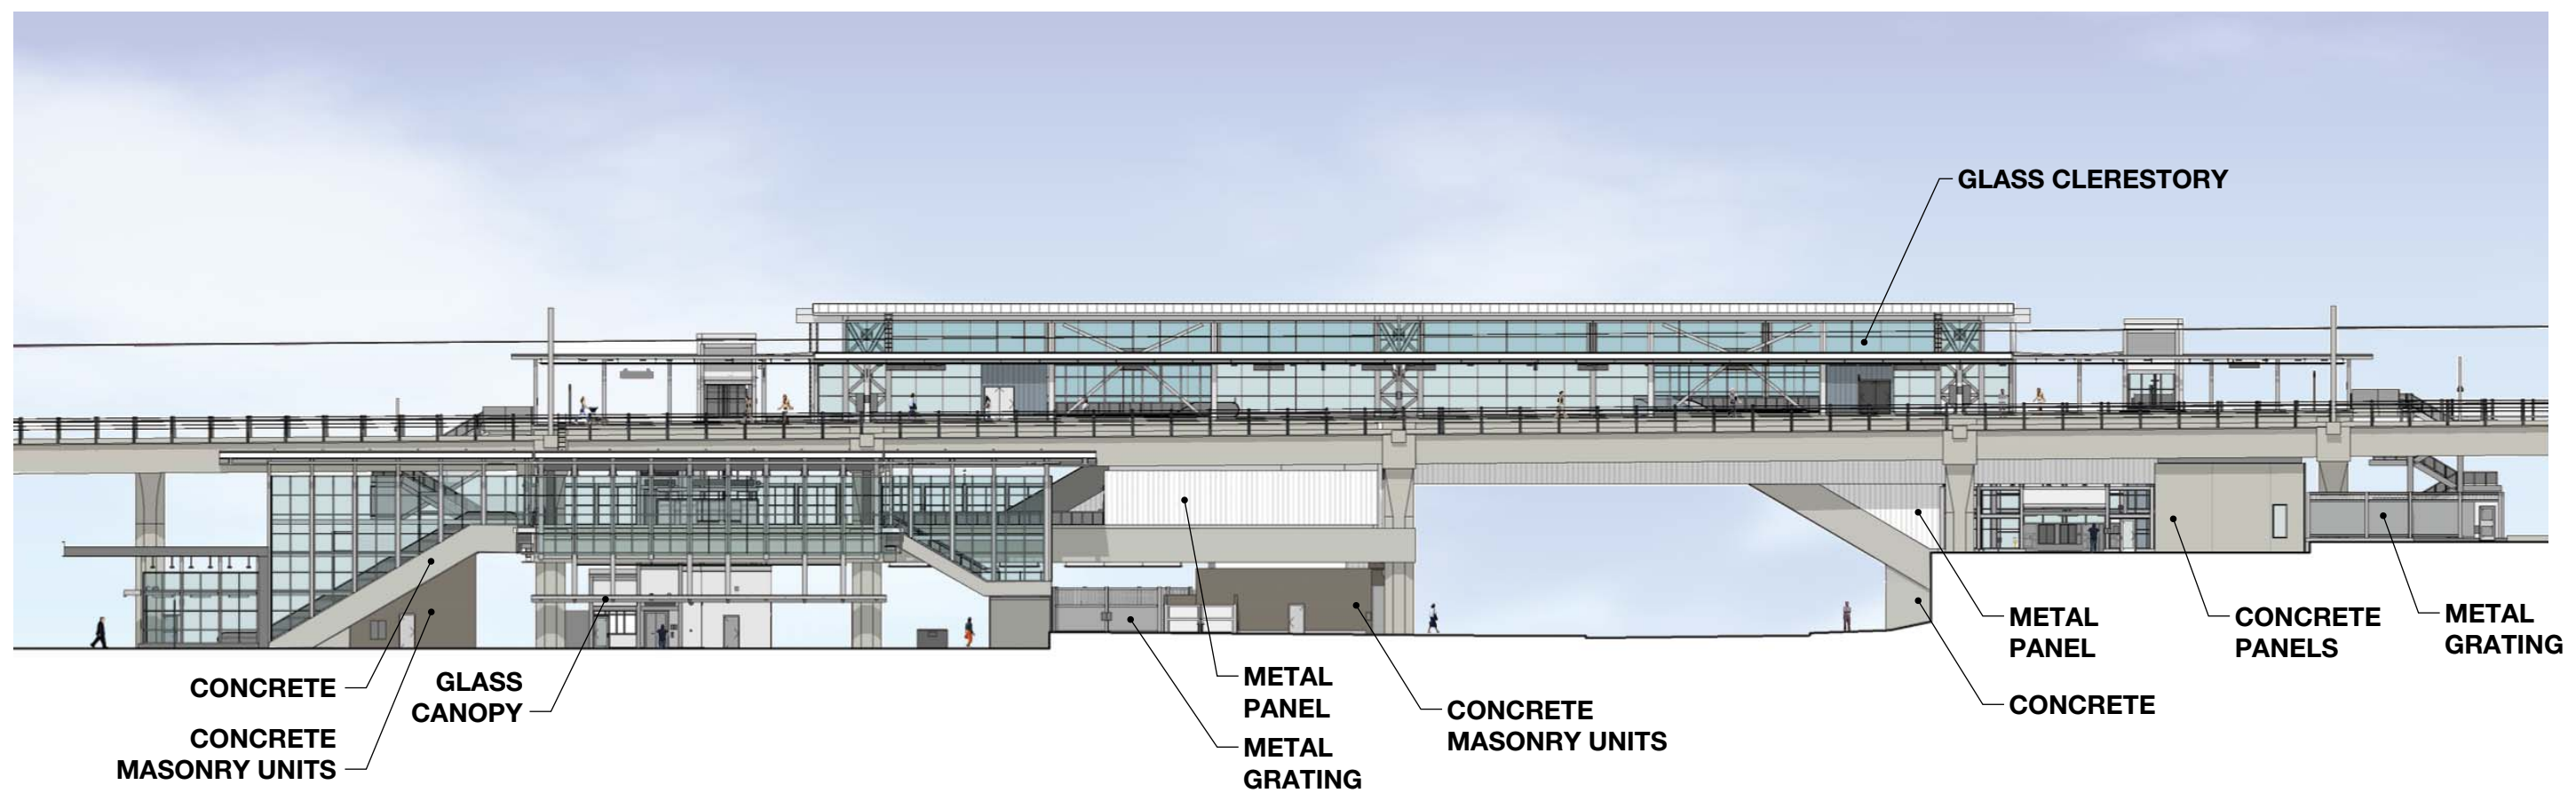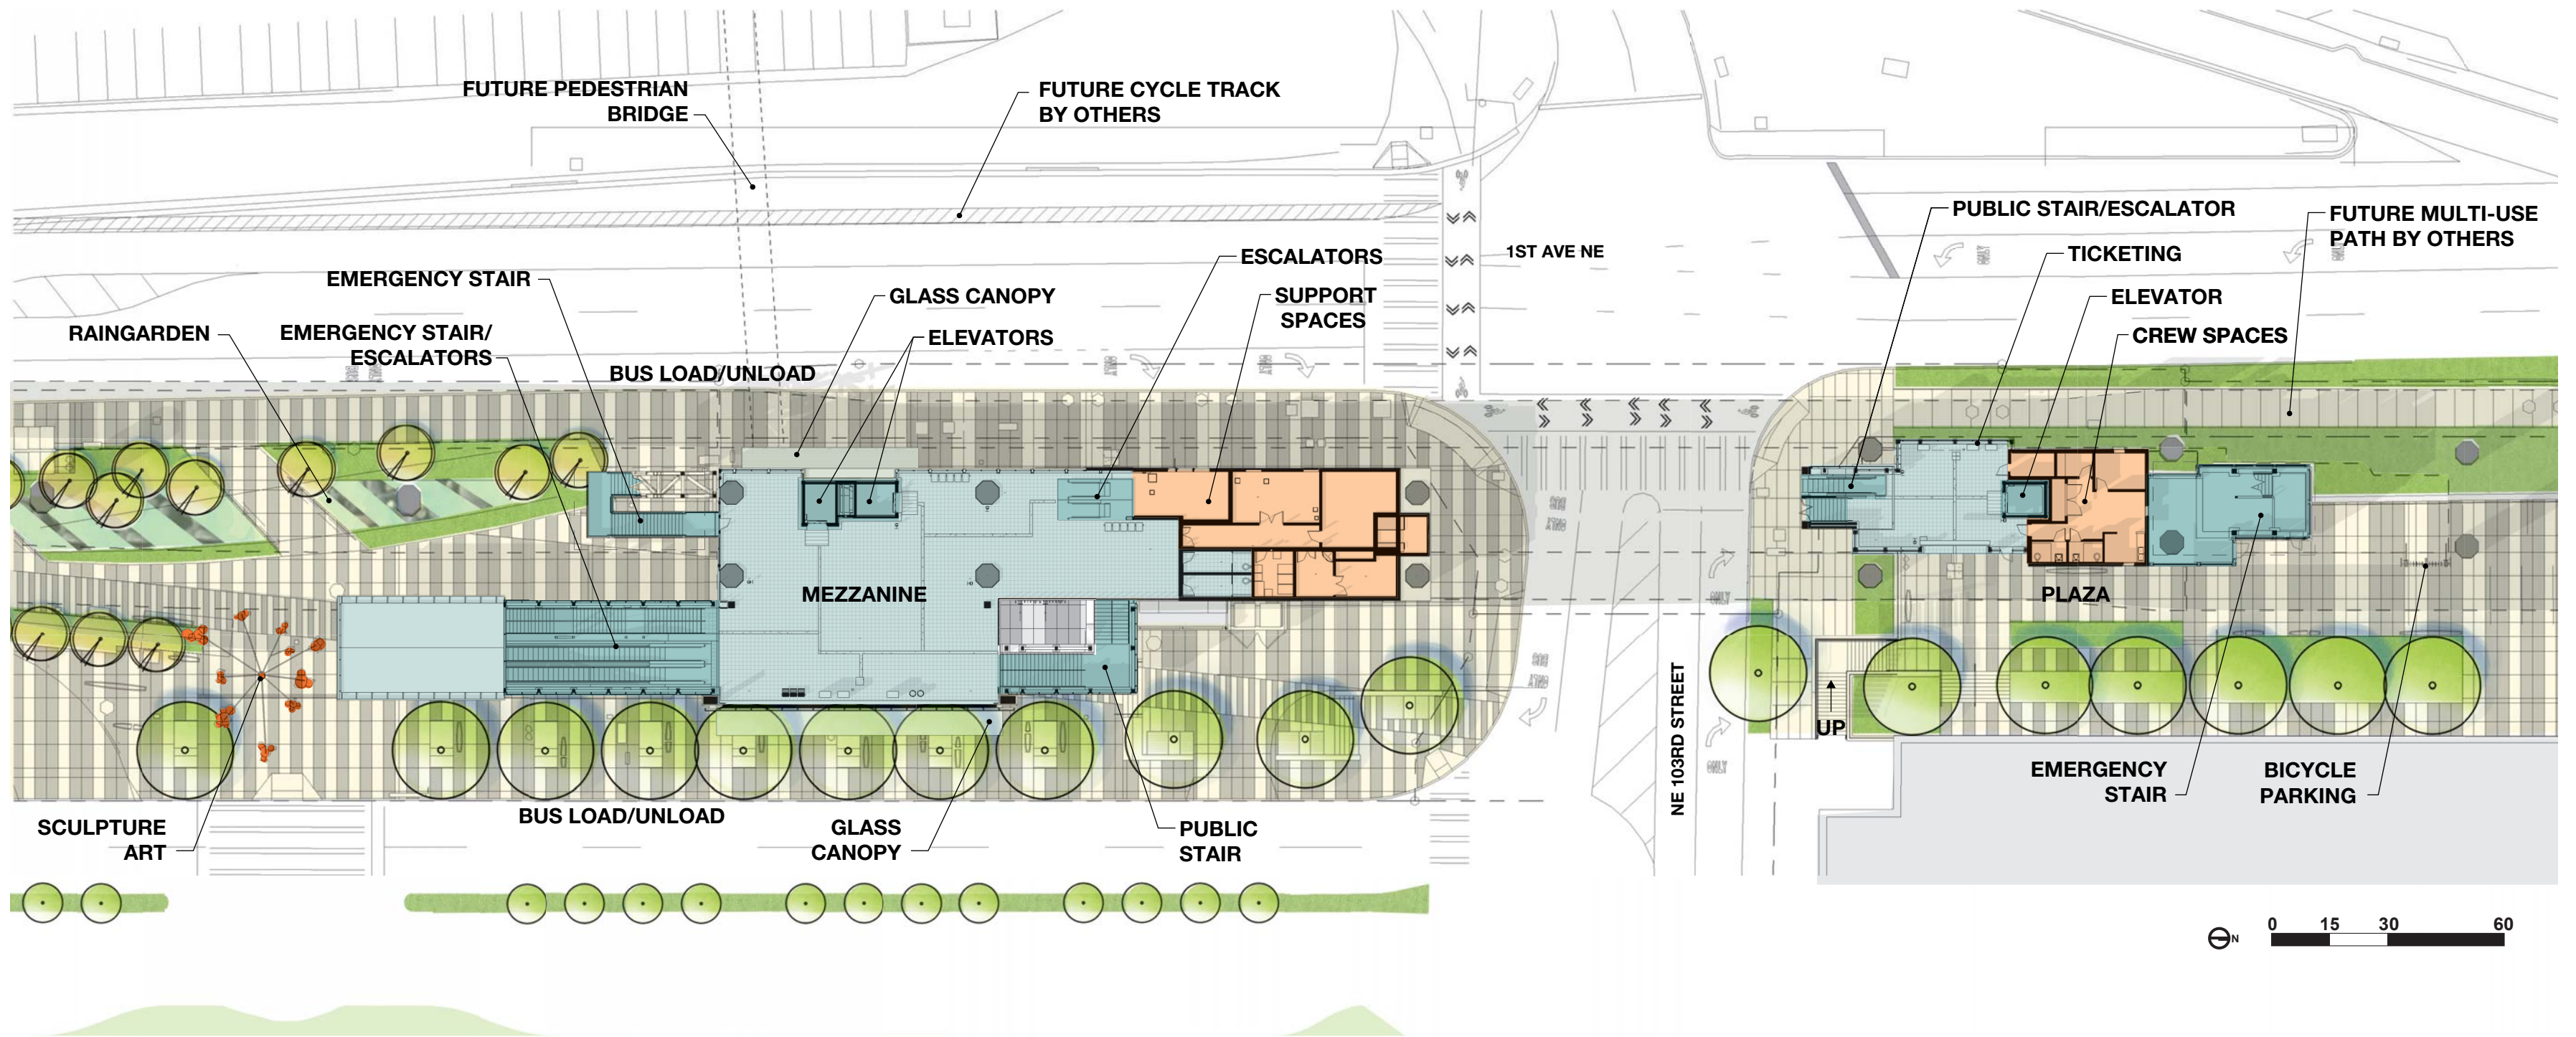

Mezzanine Plan/East Elevation







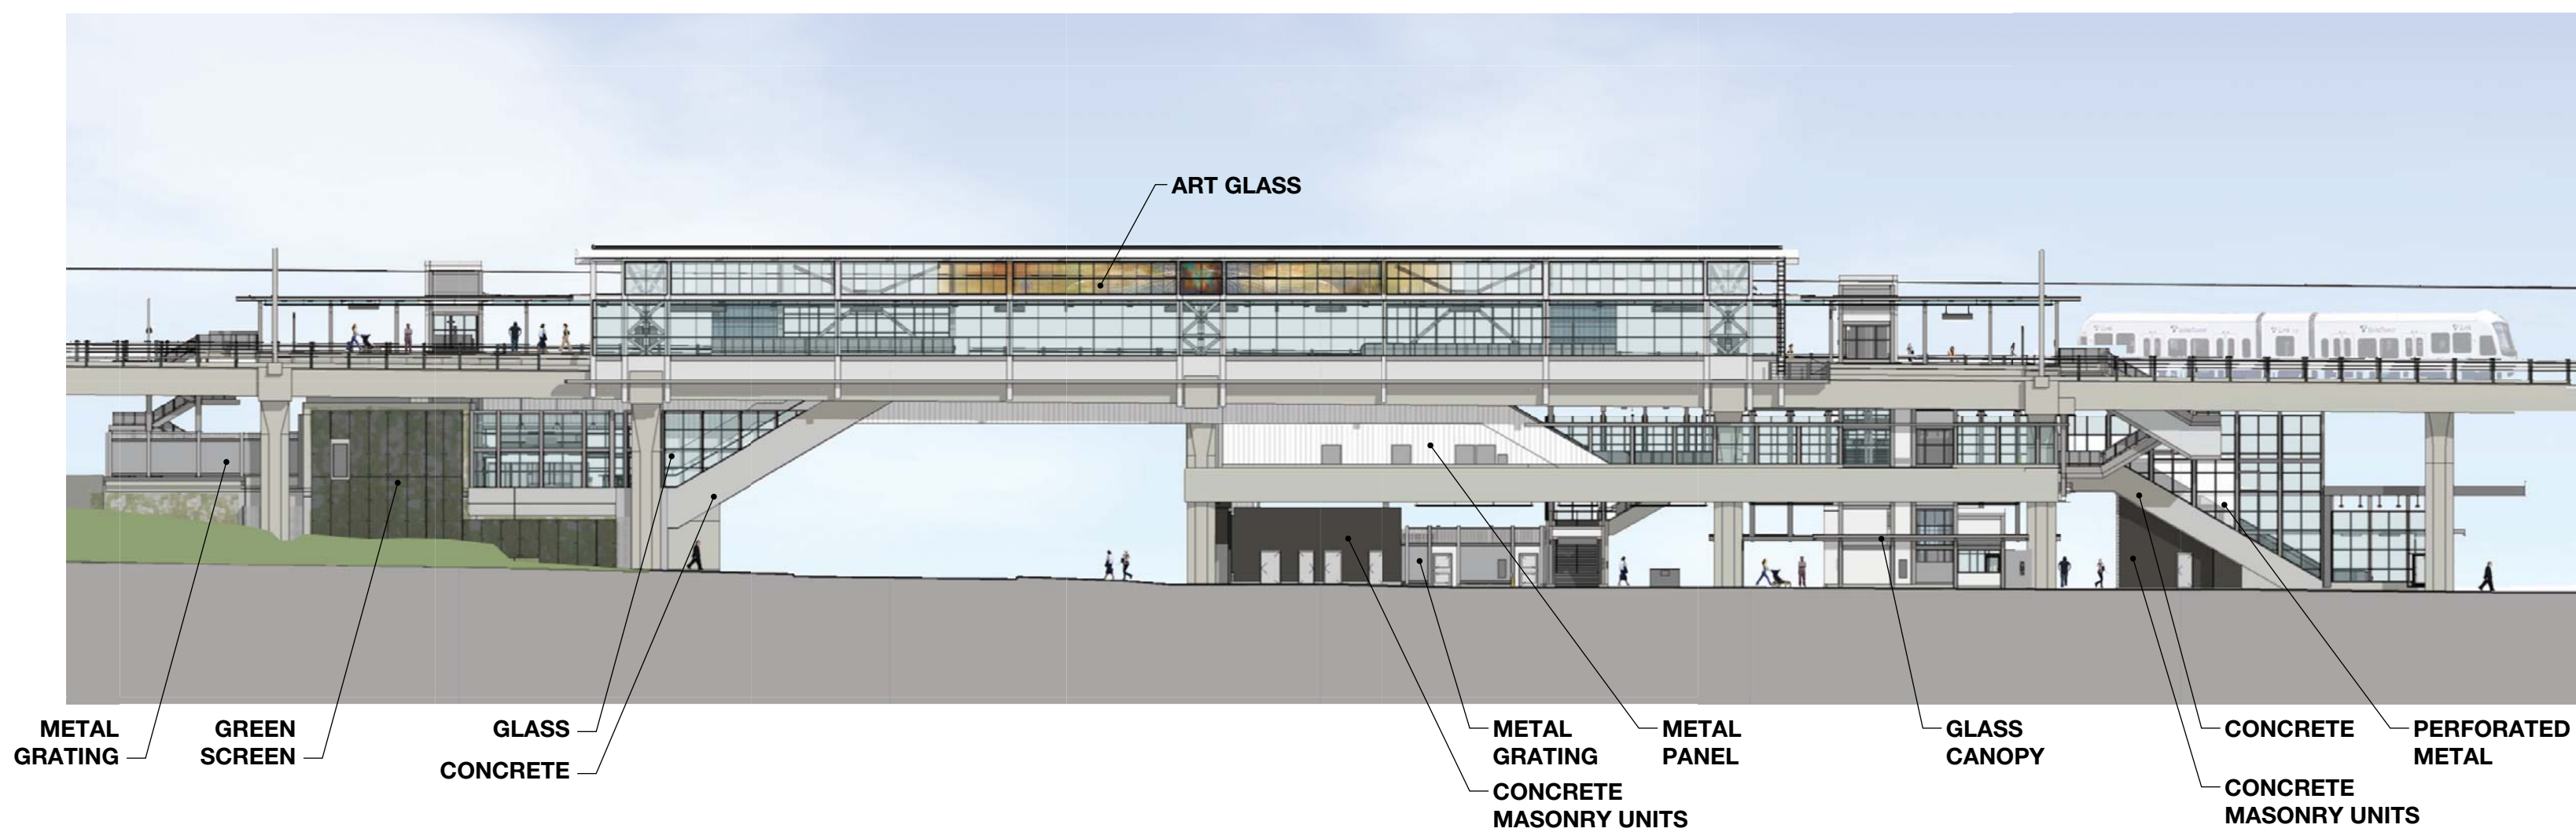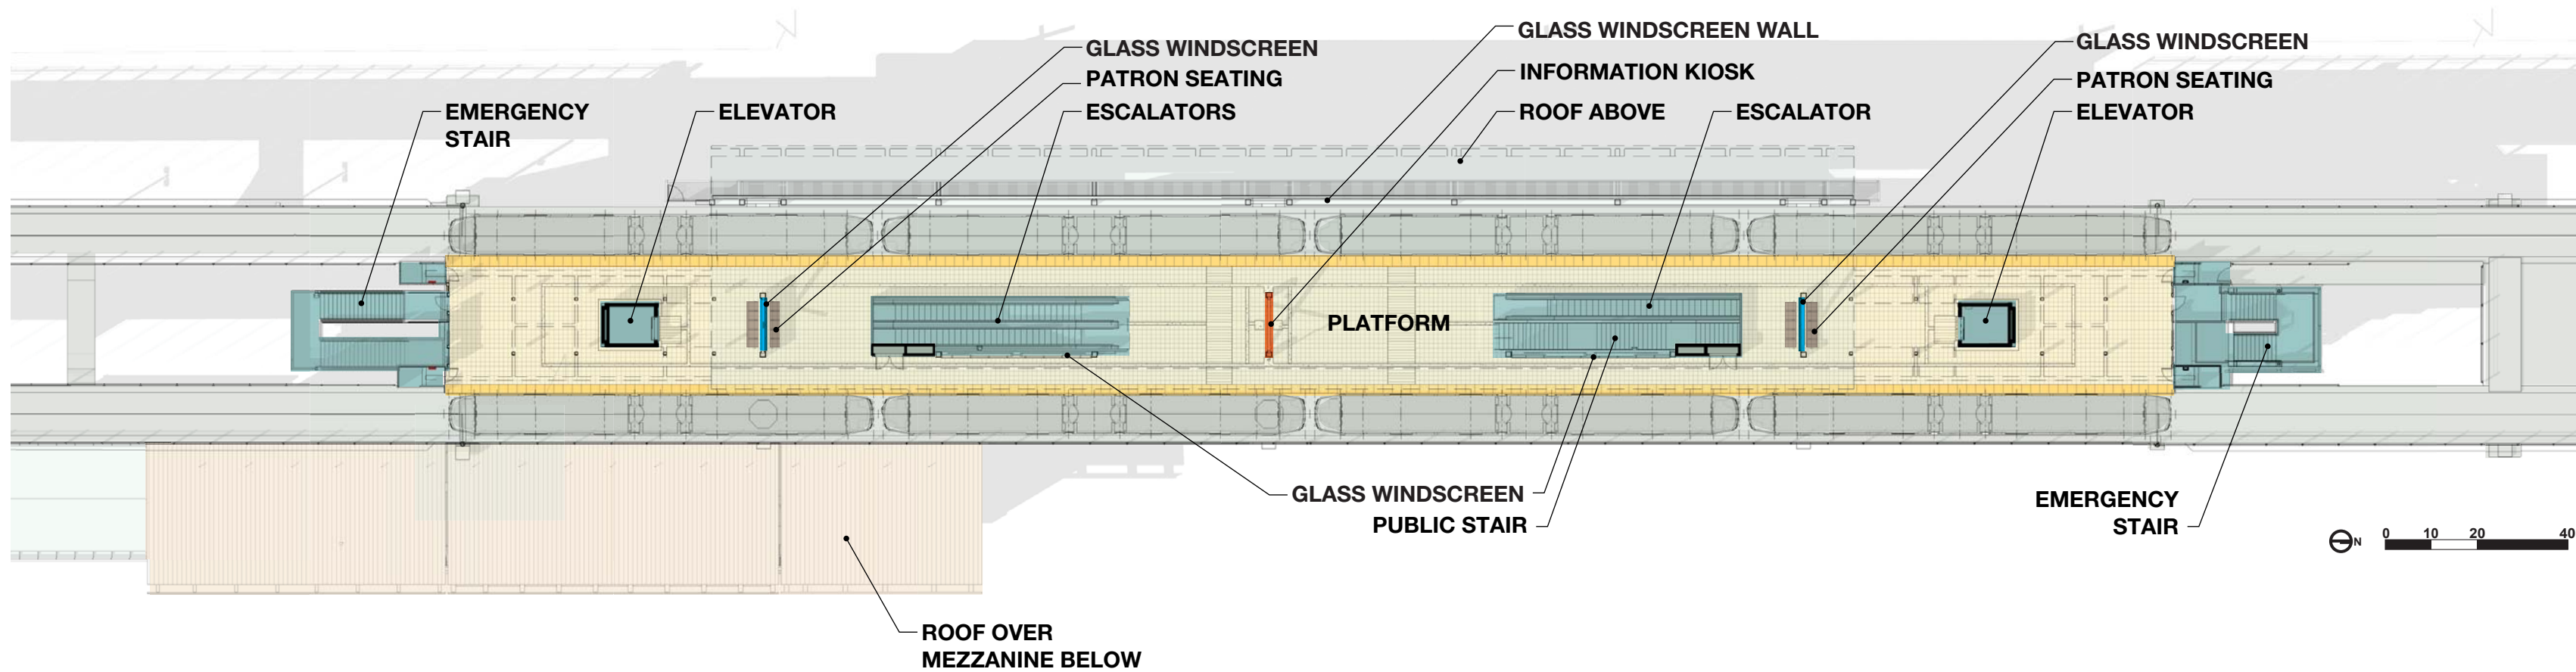










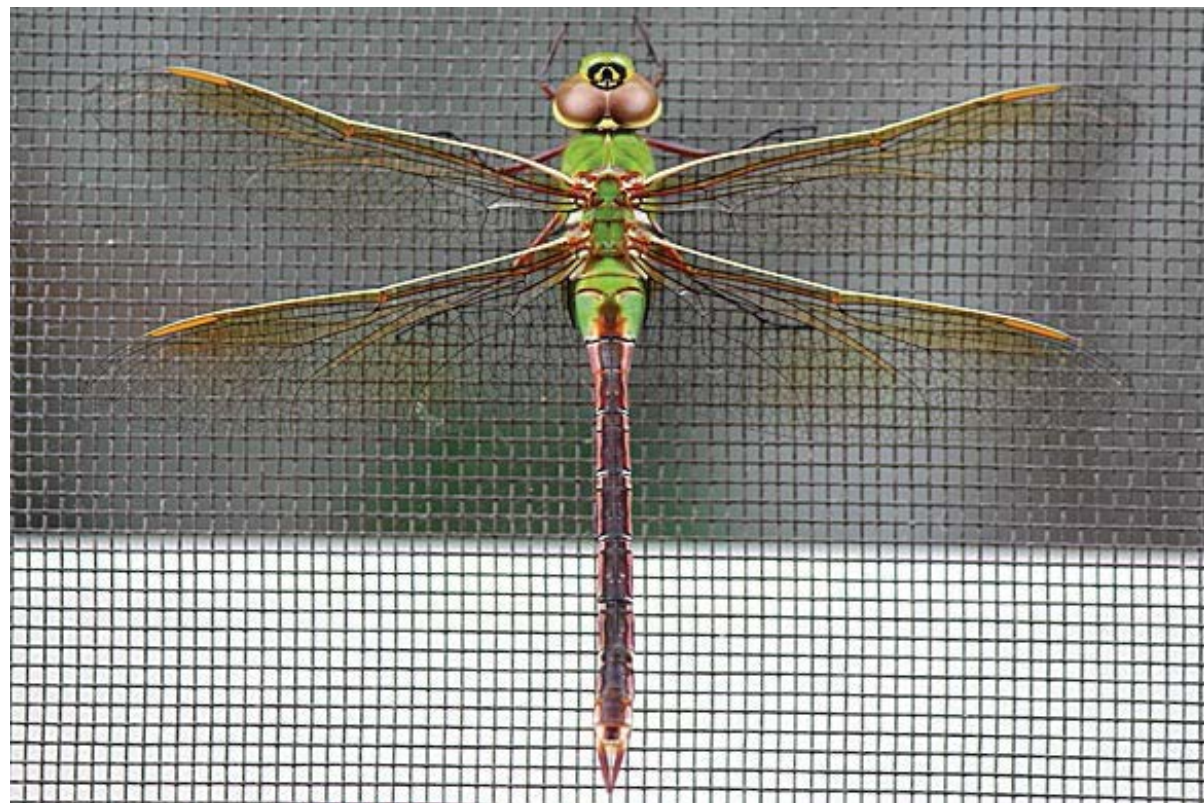
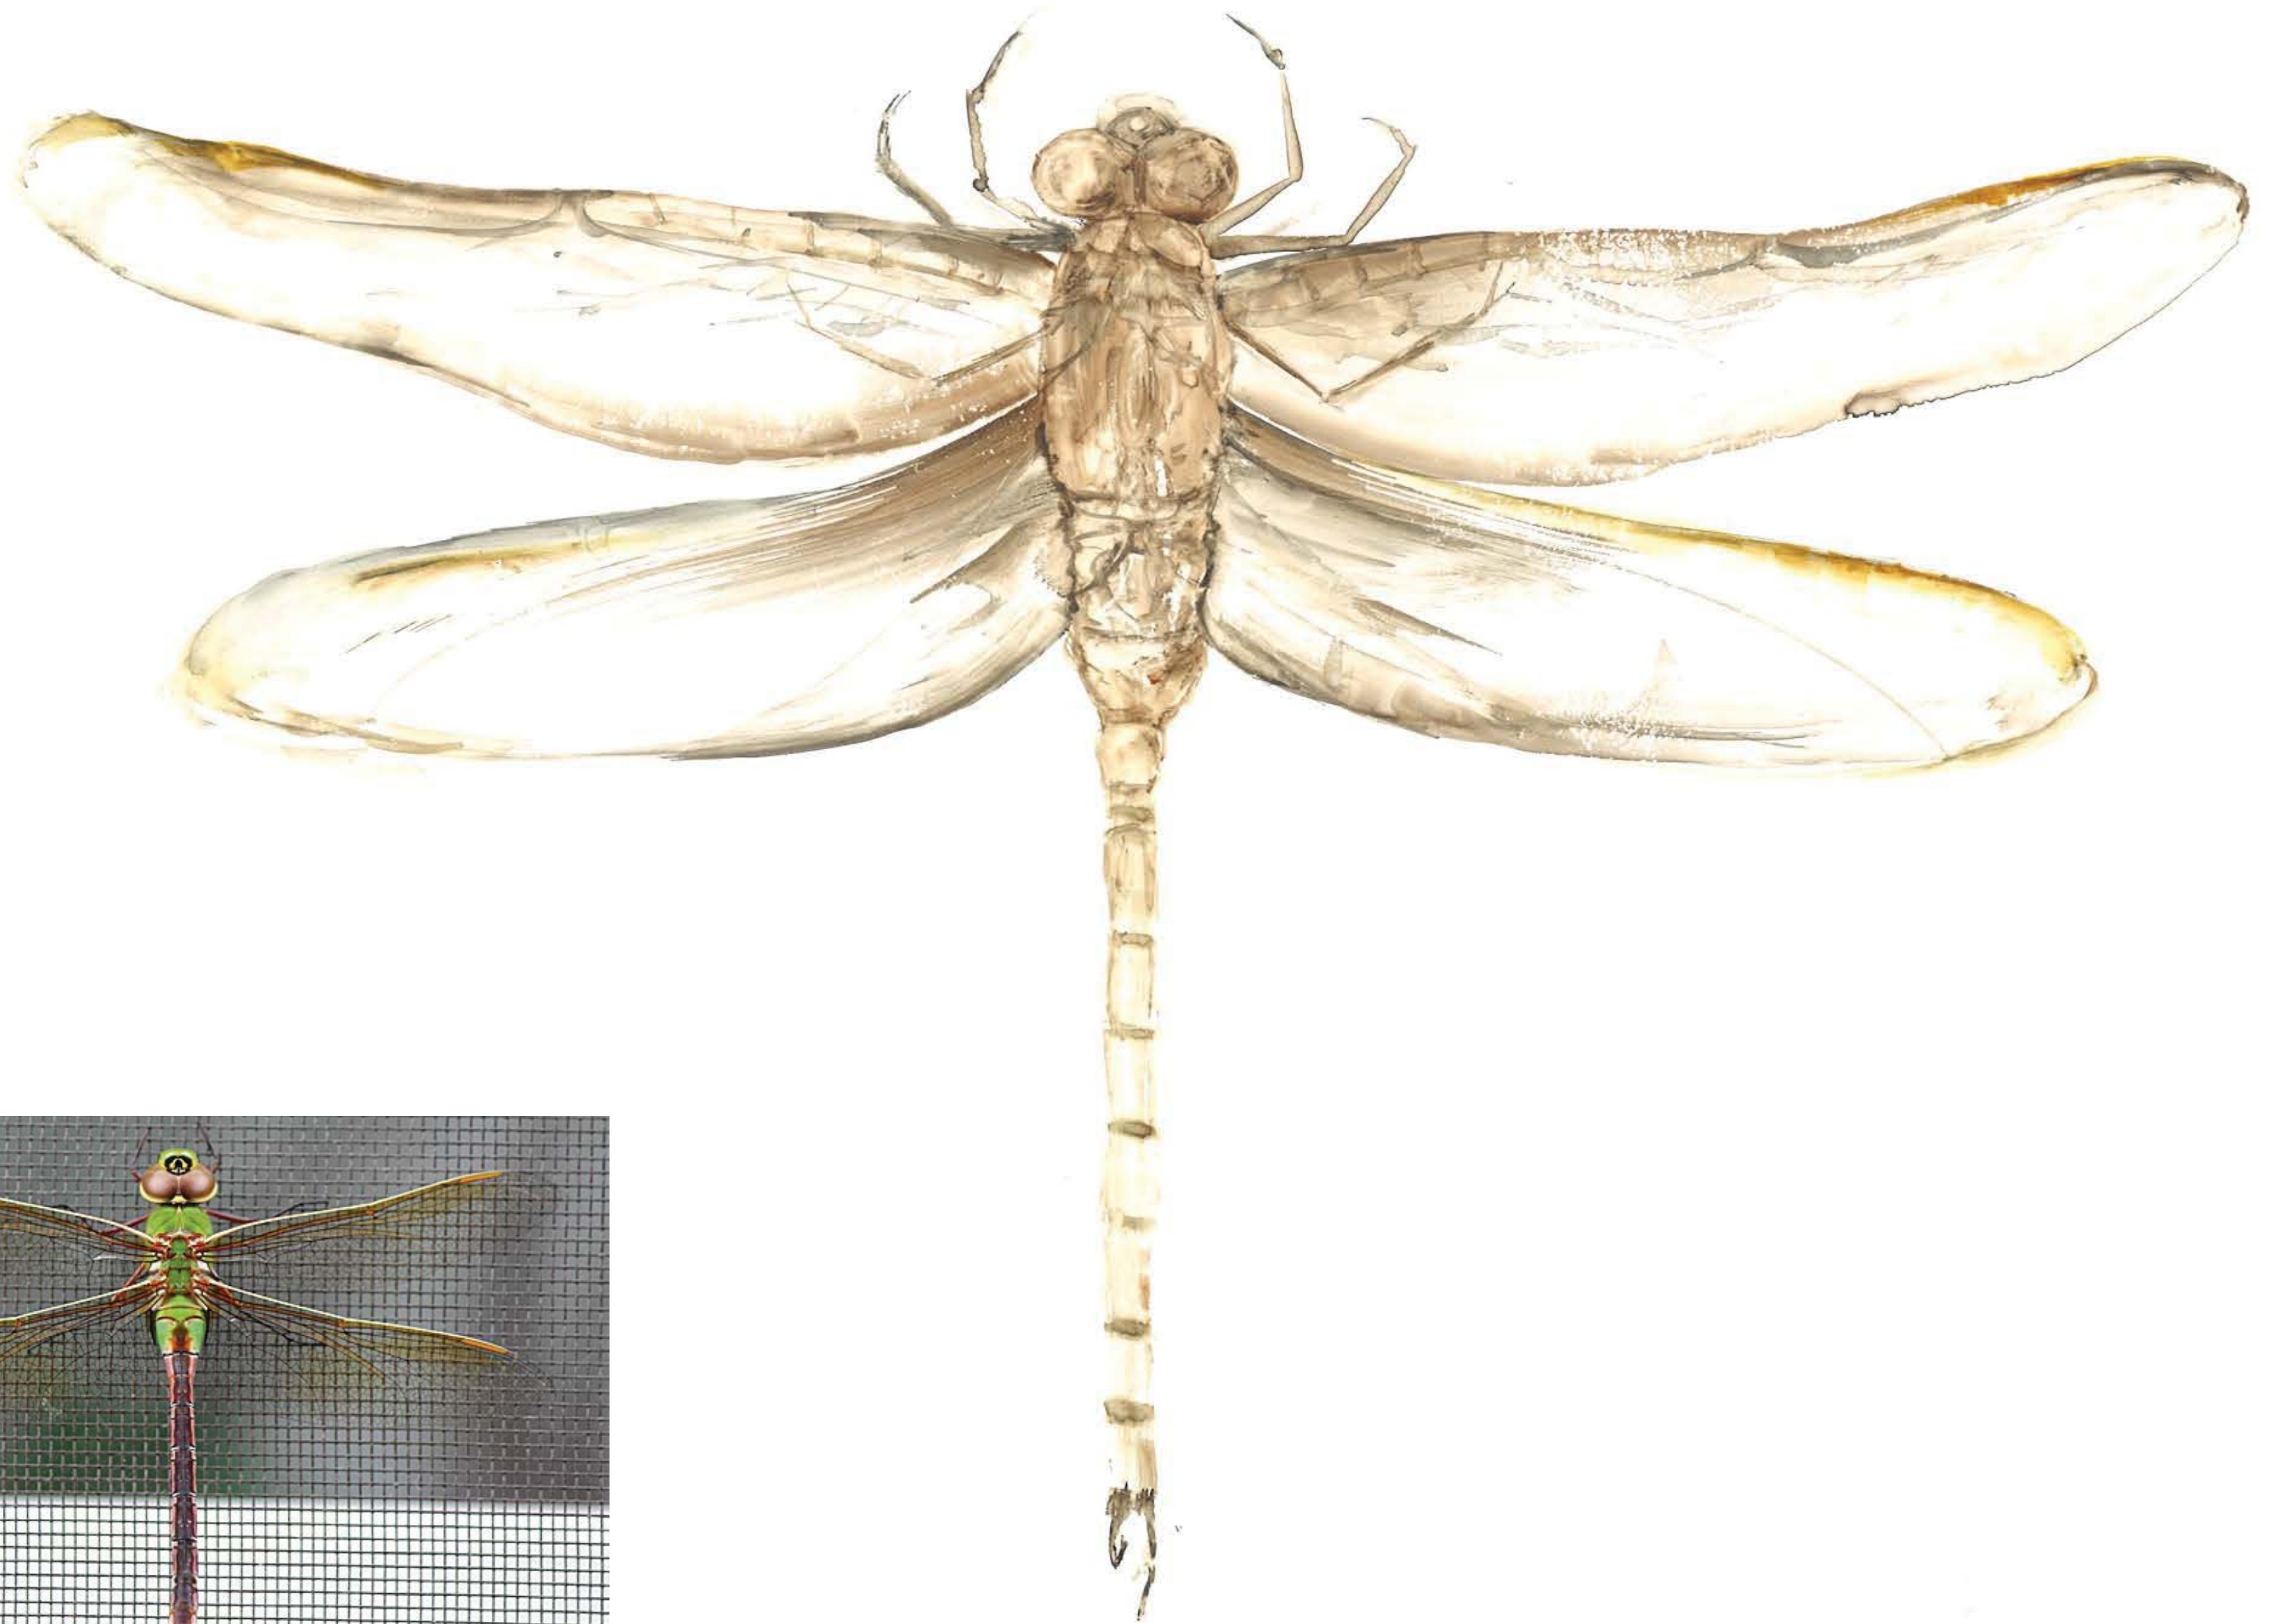





Glass: Mezzanine Concept





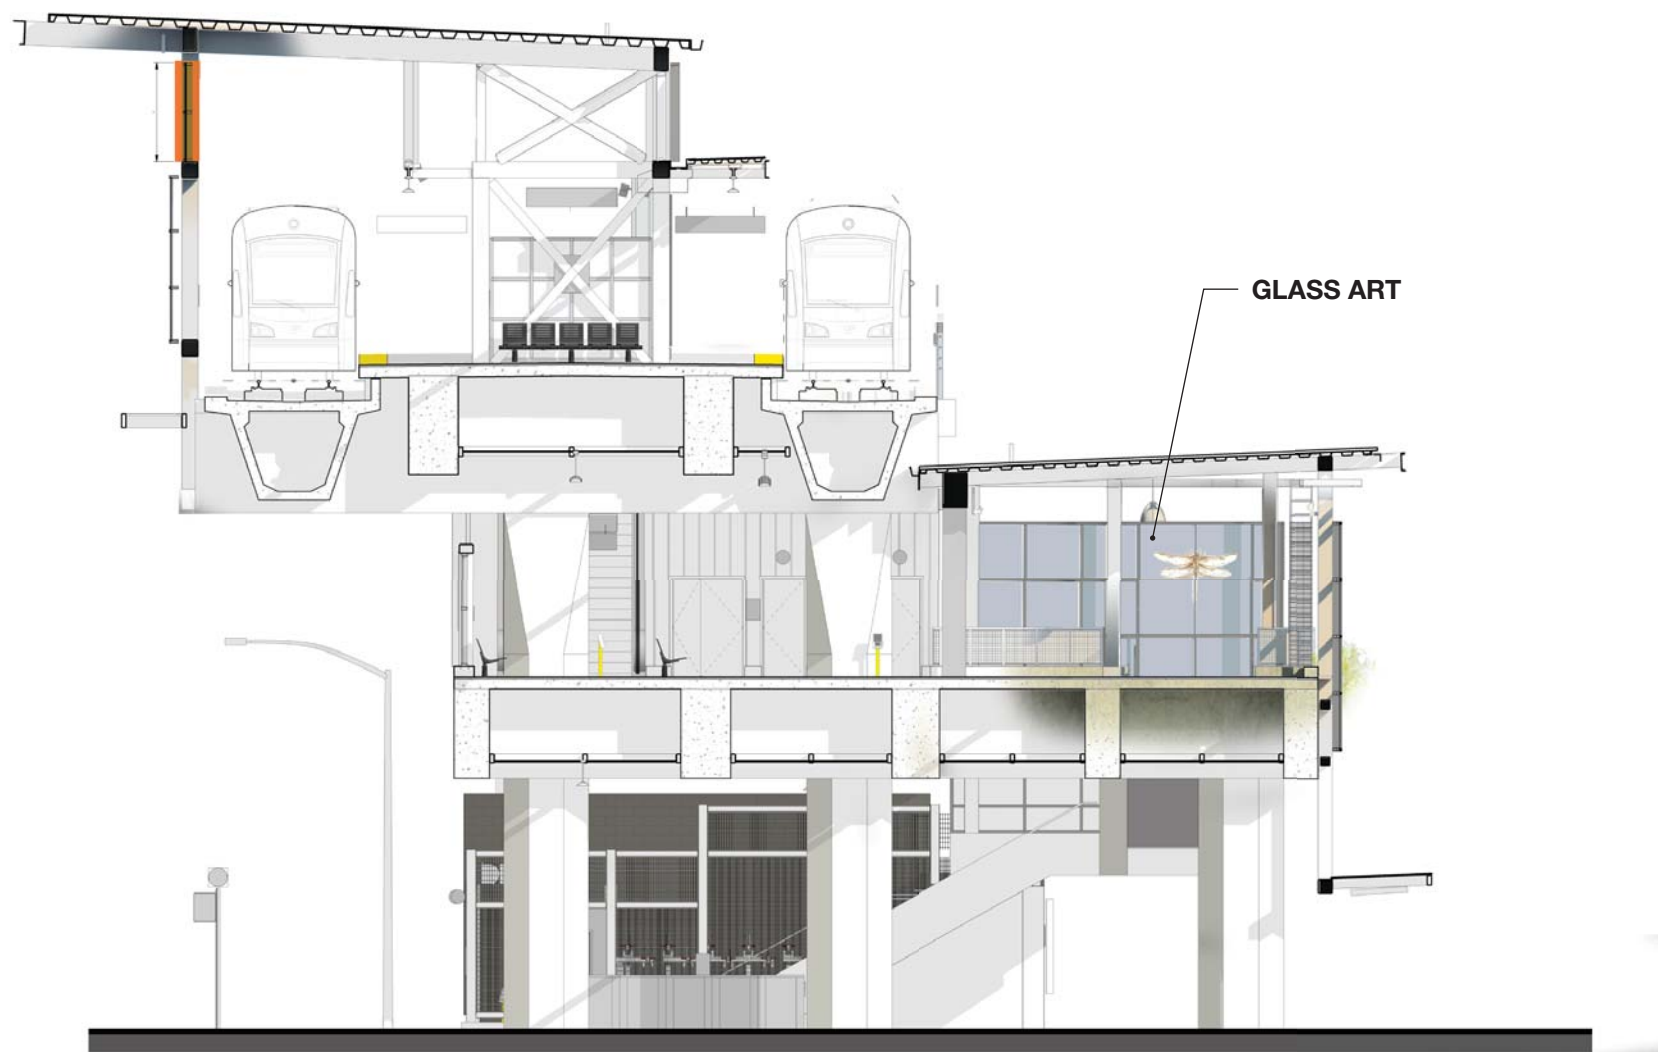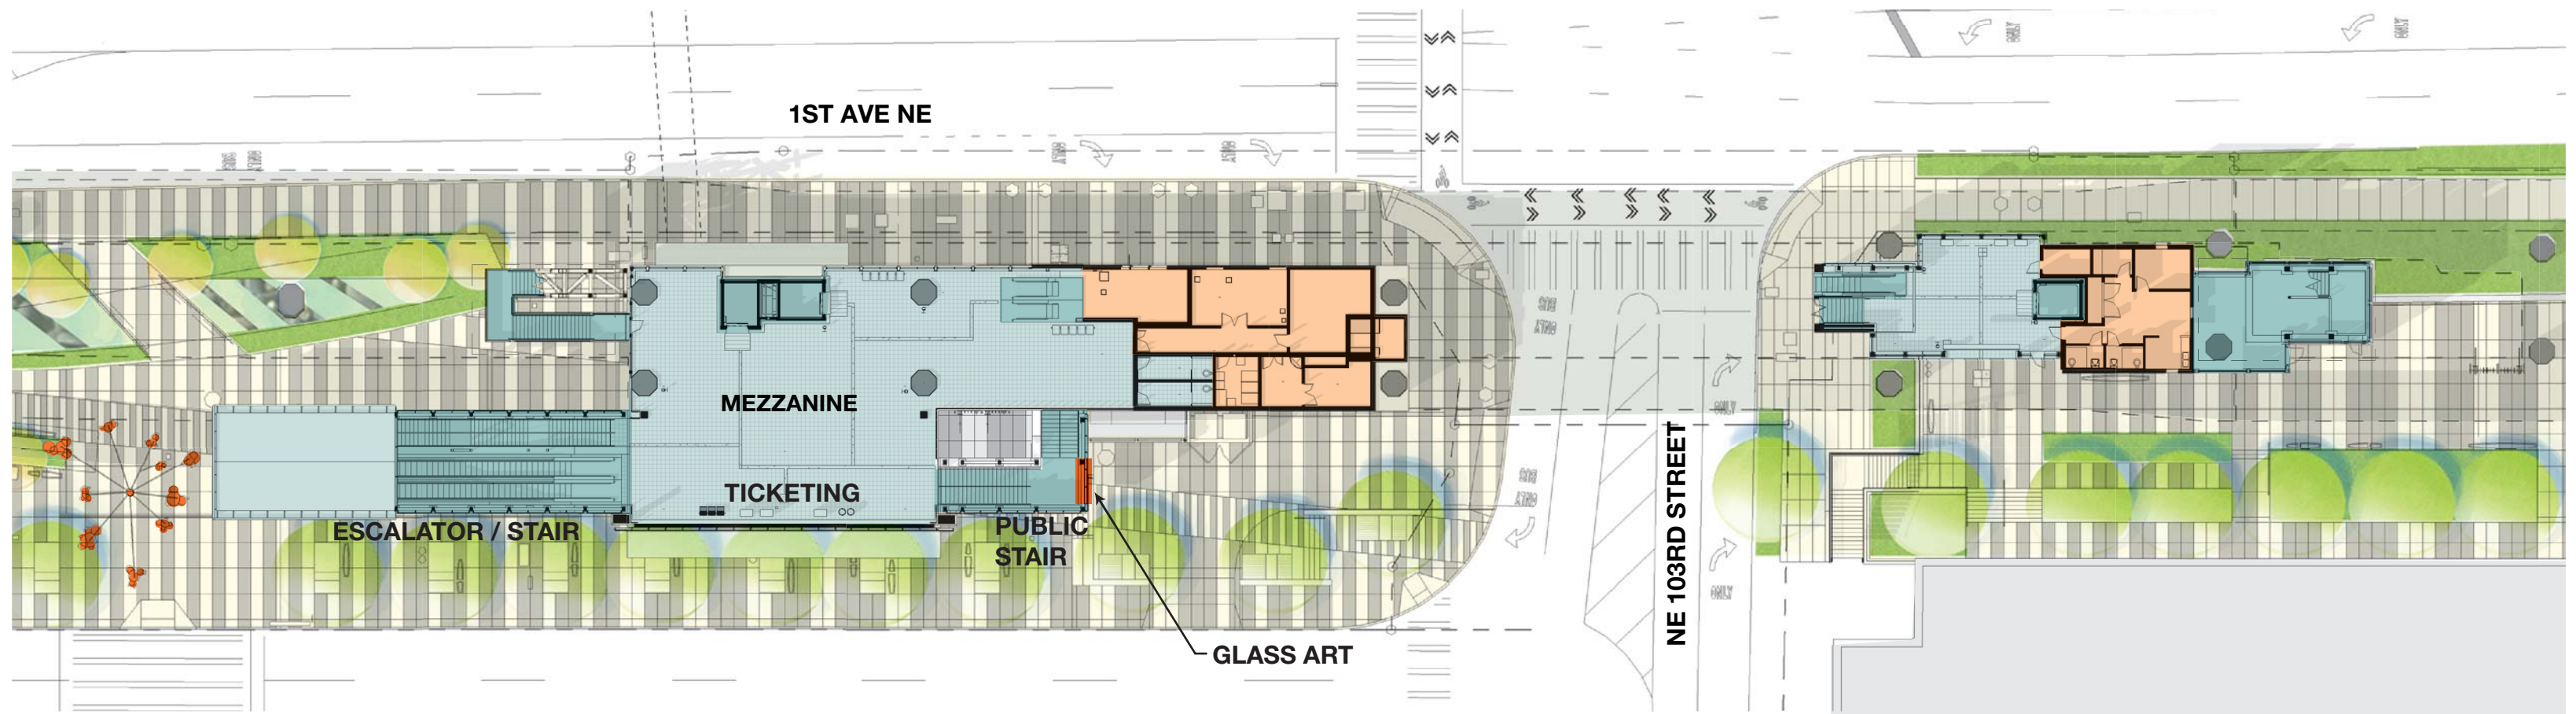

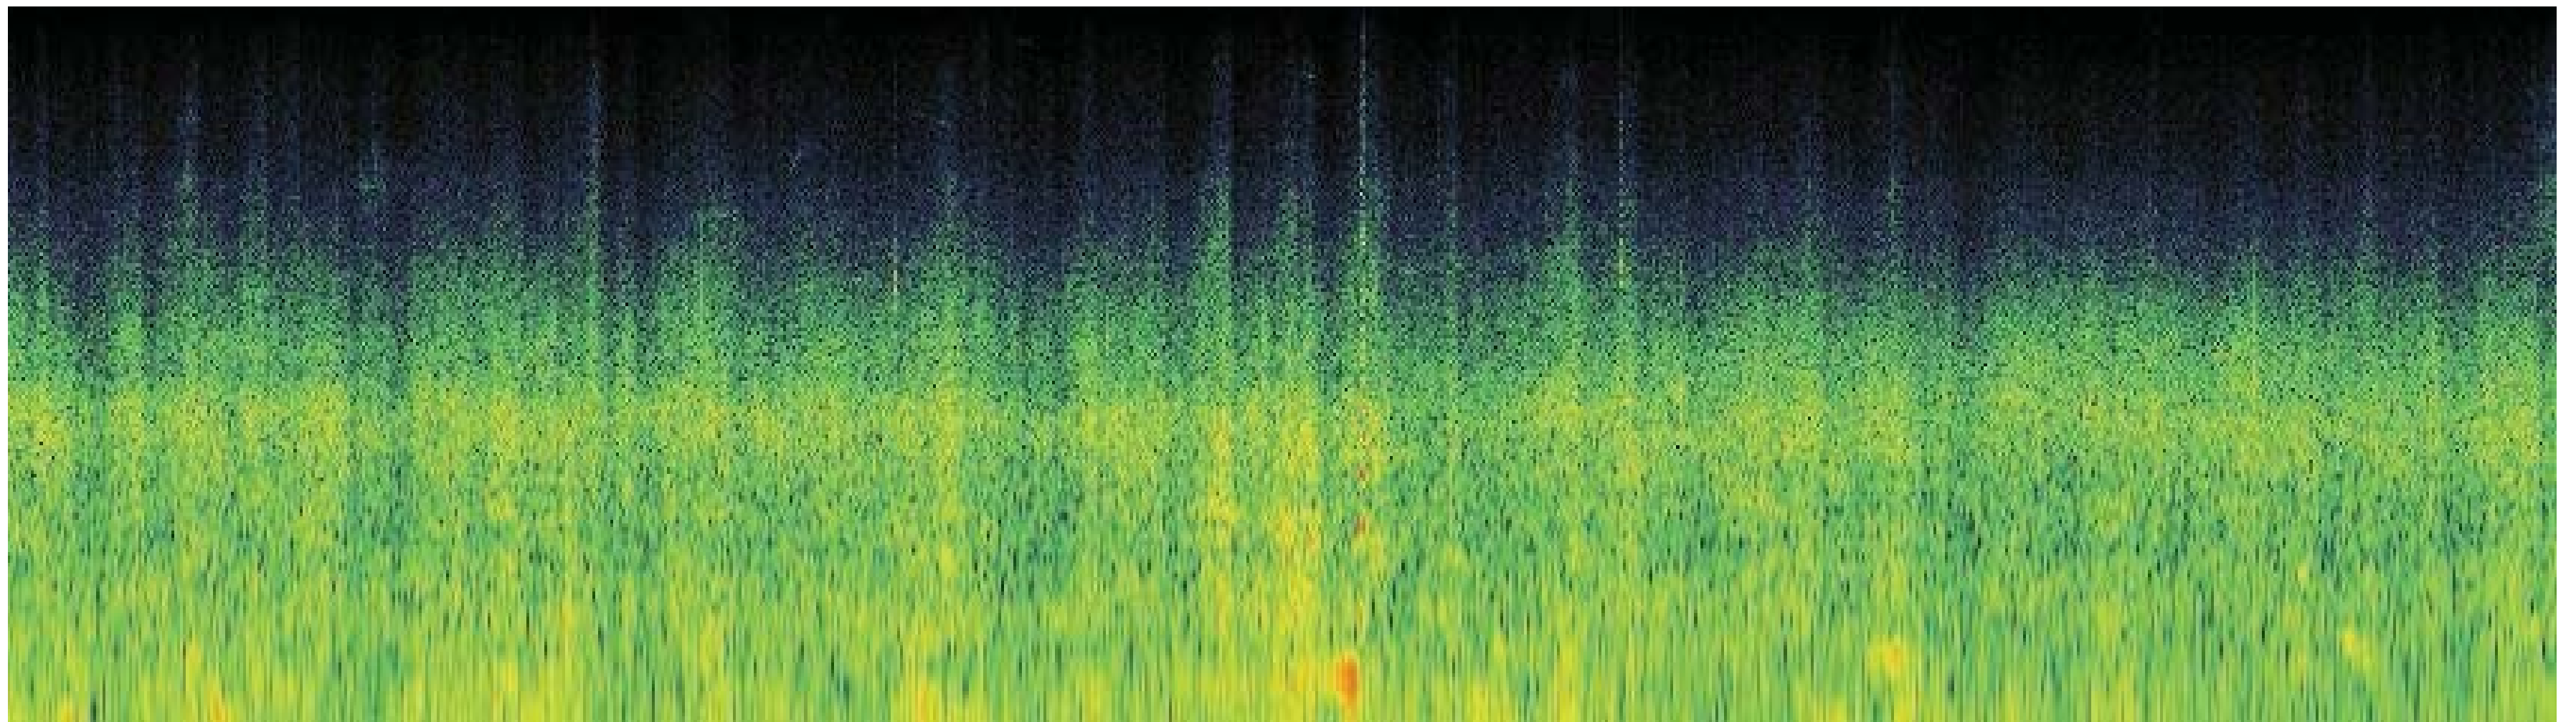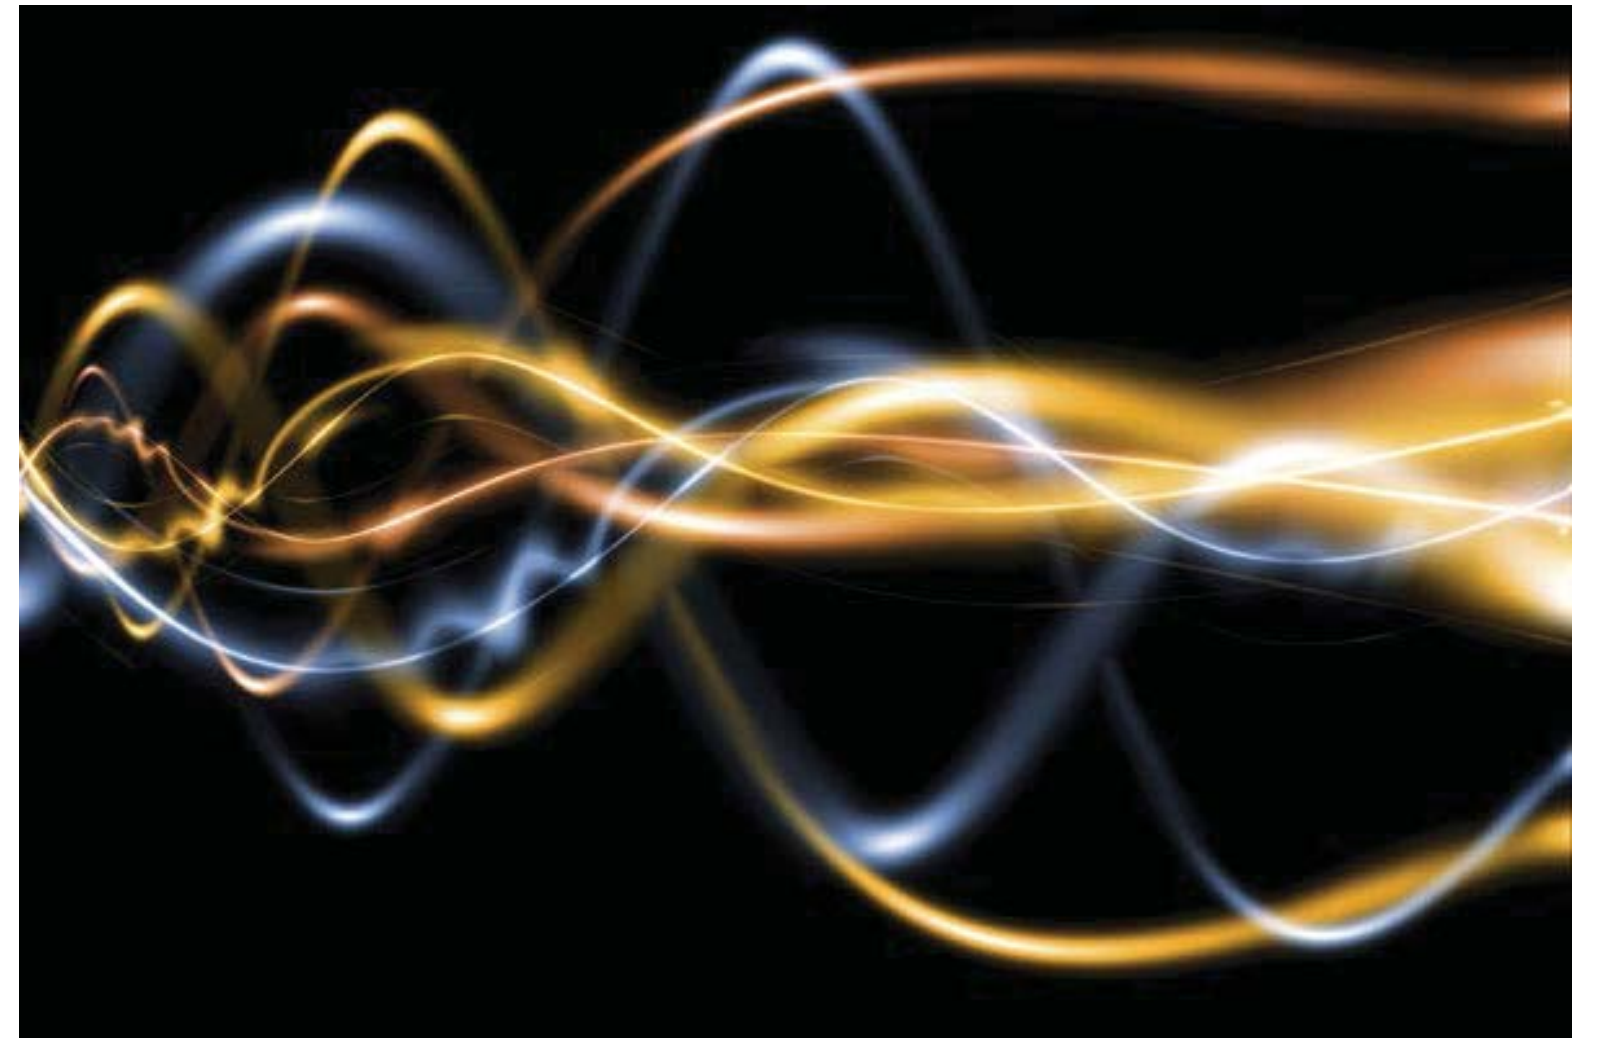

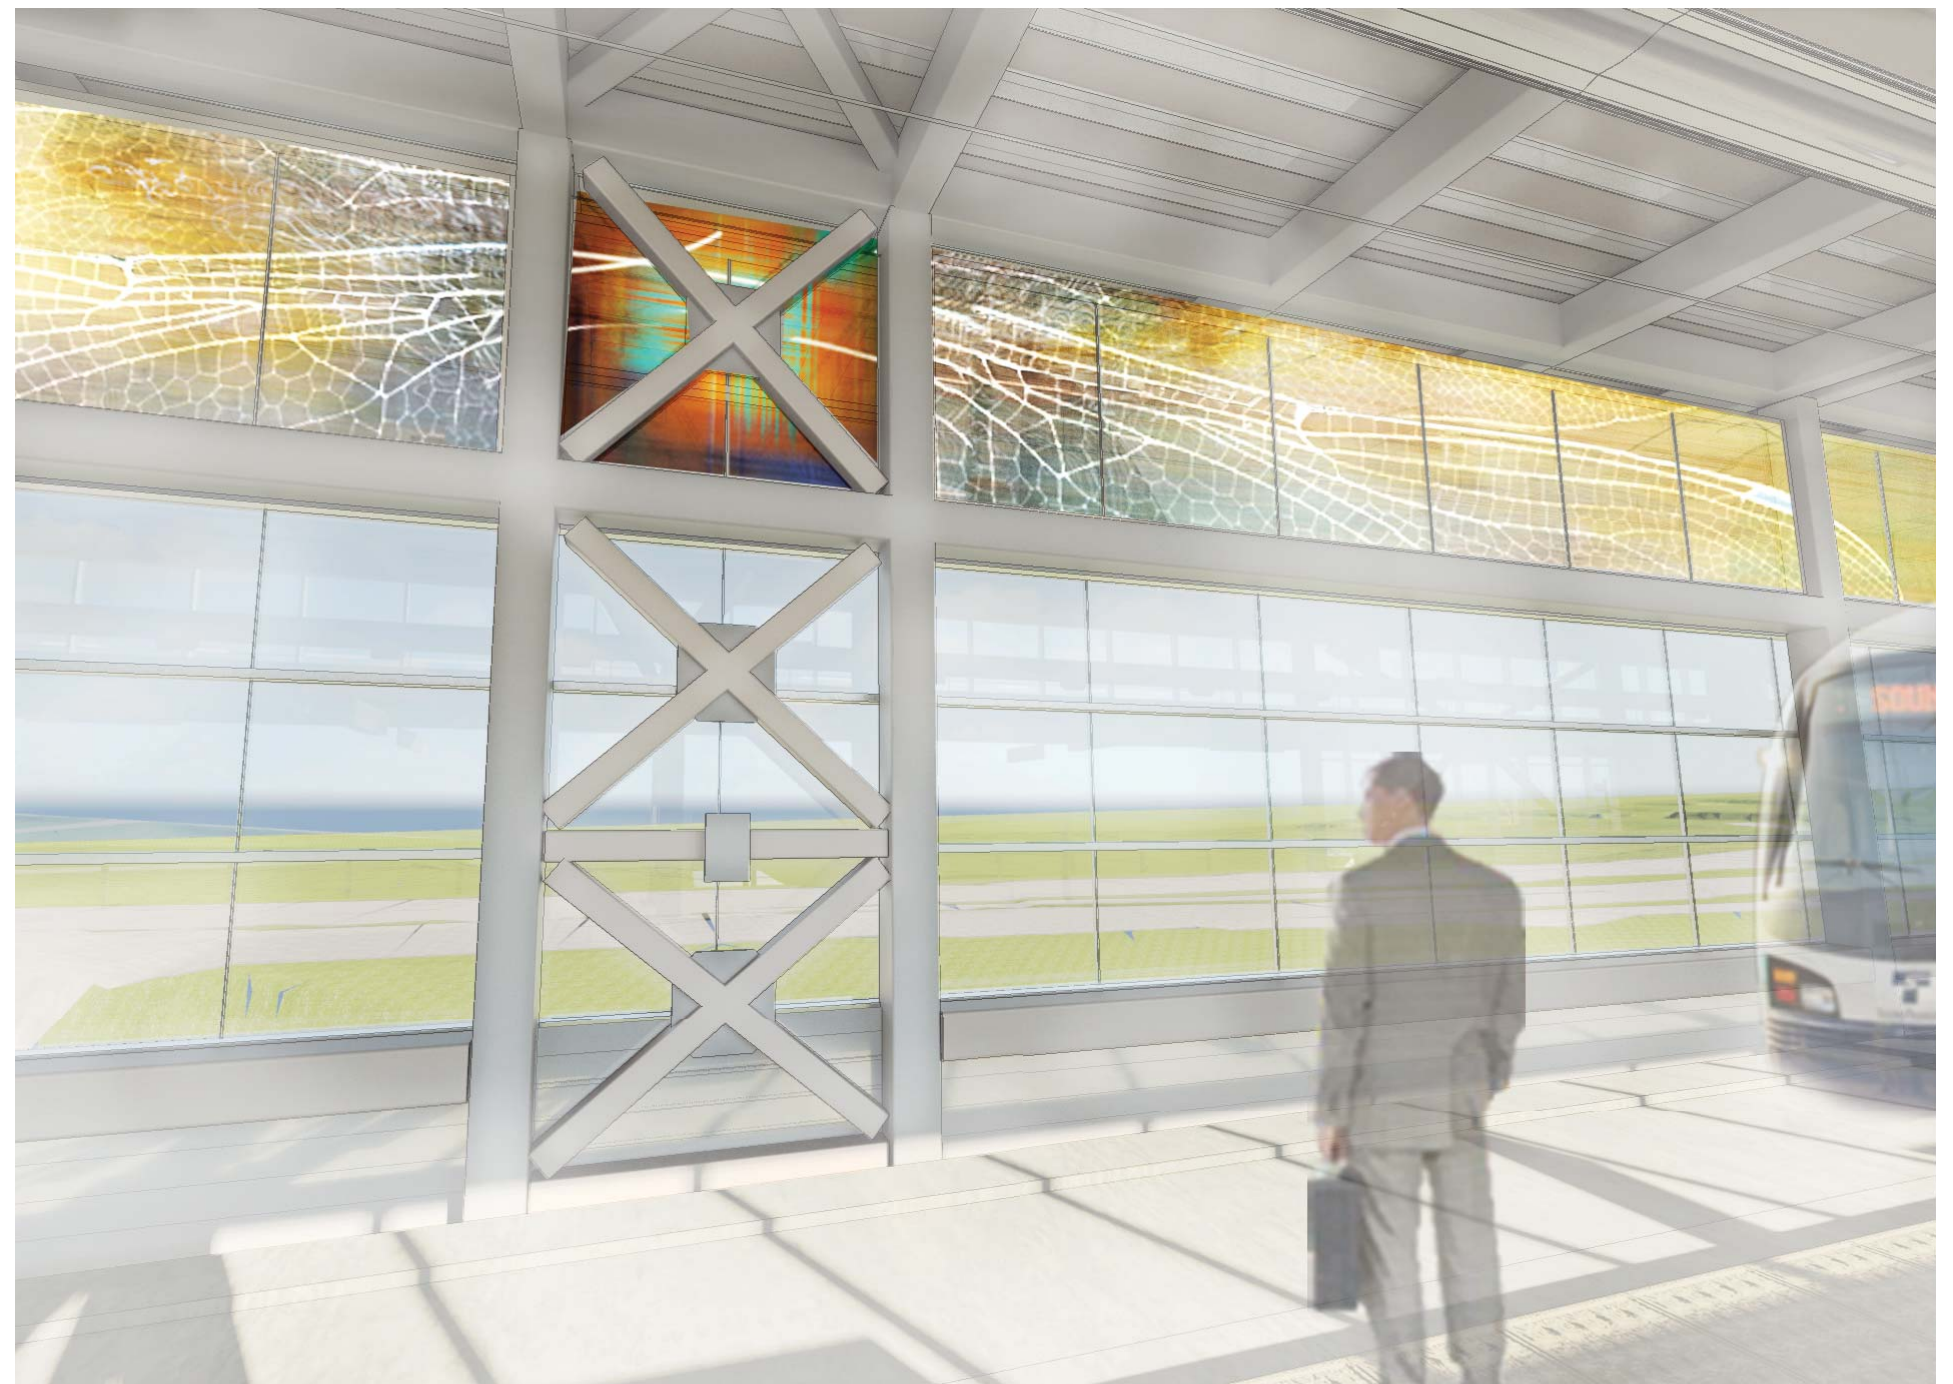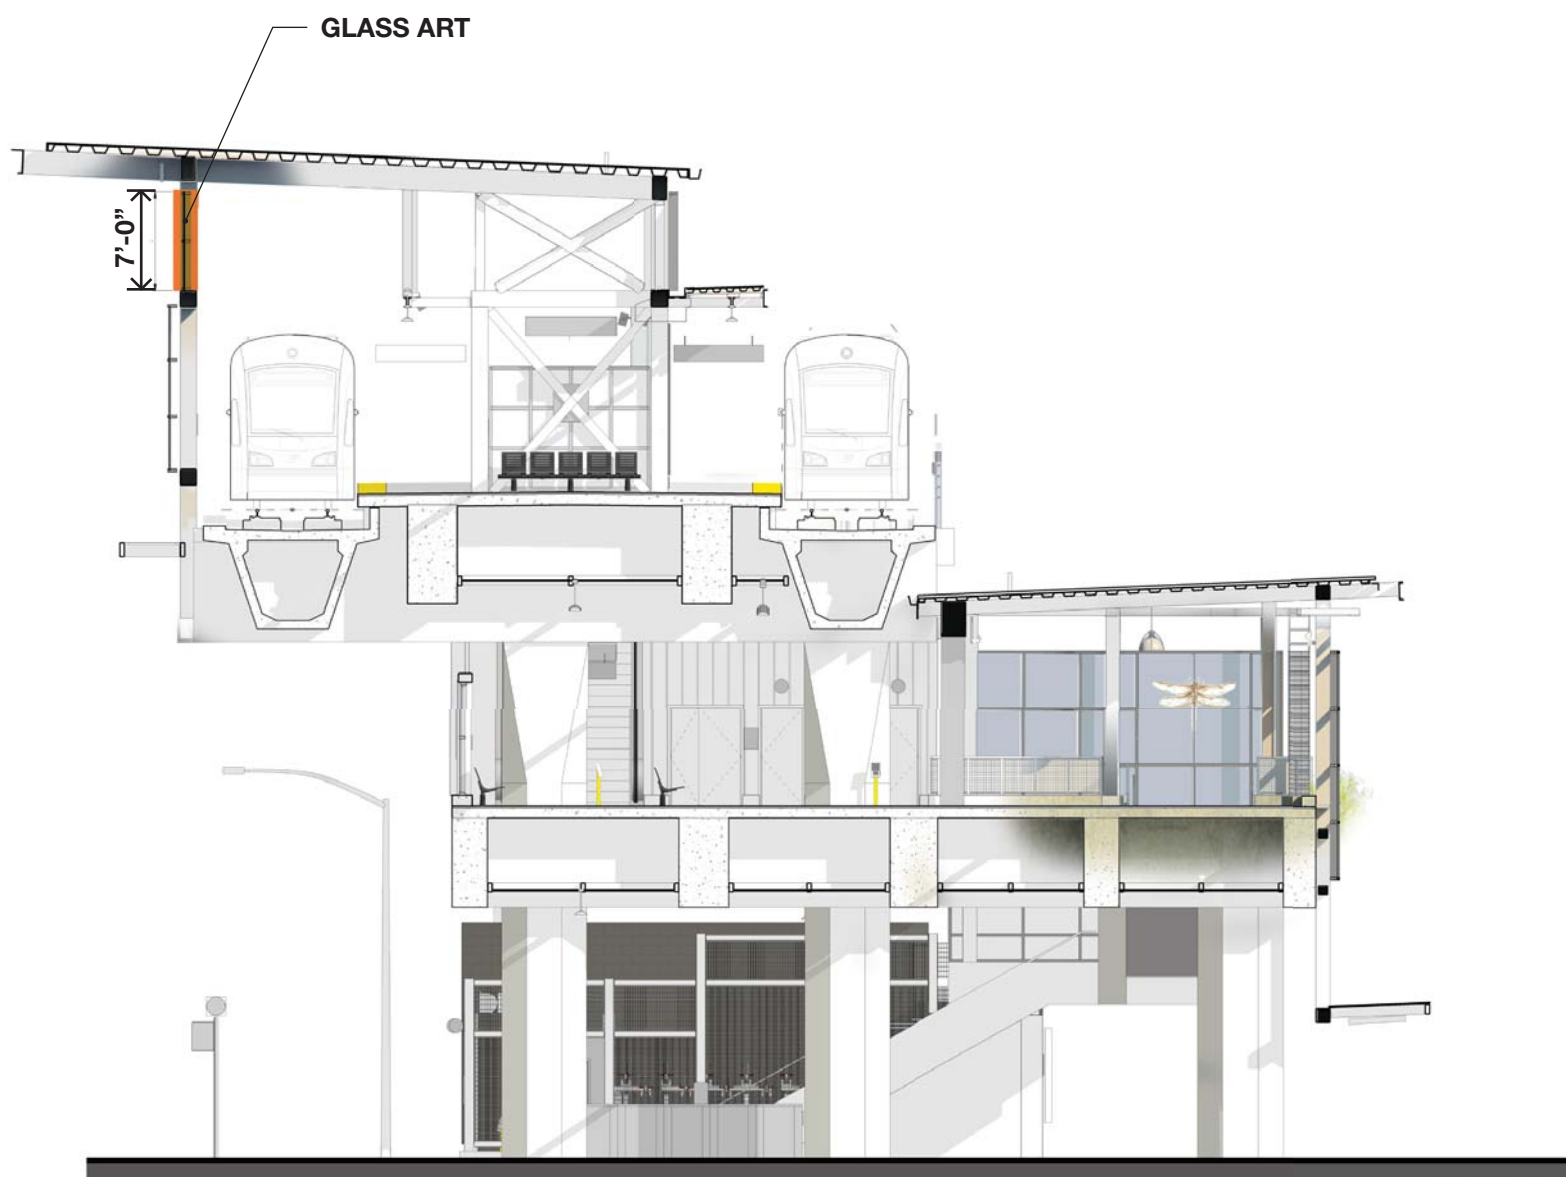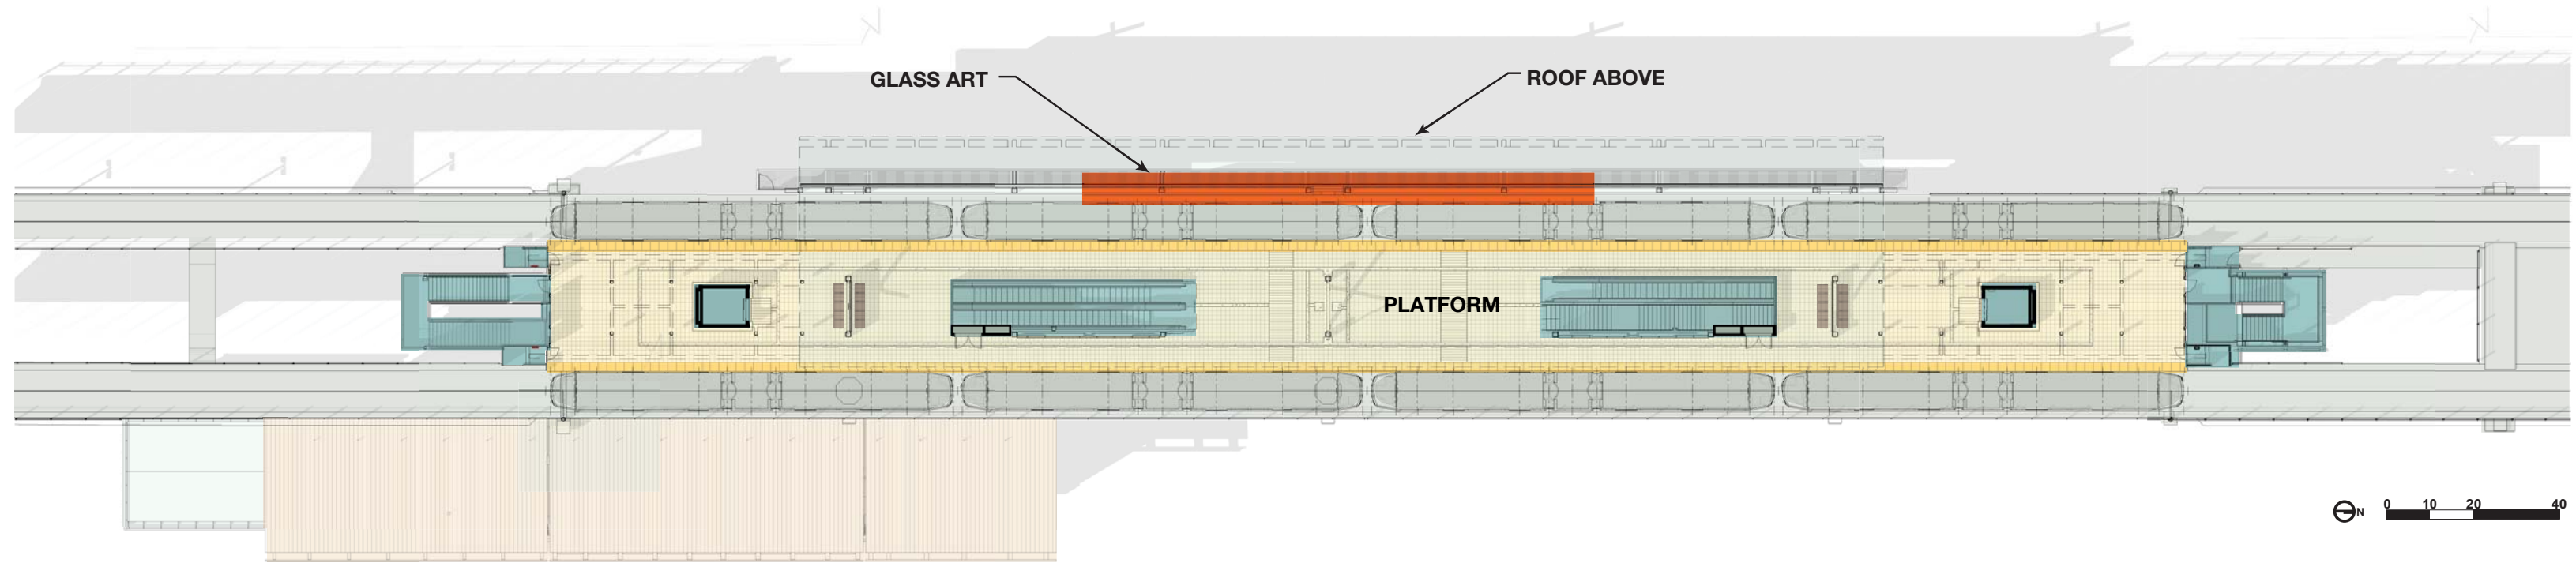

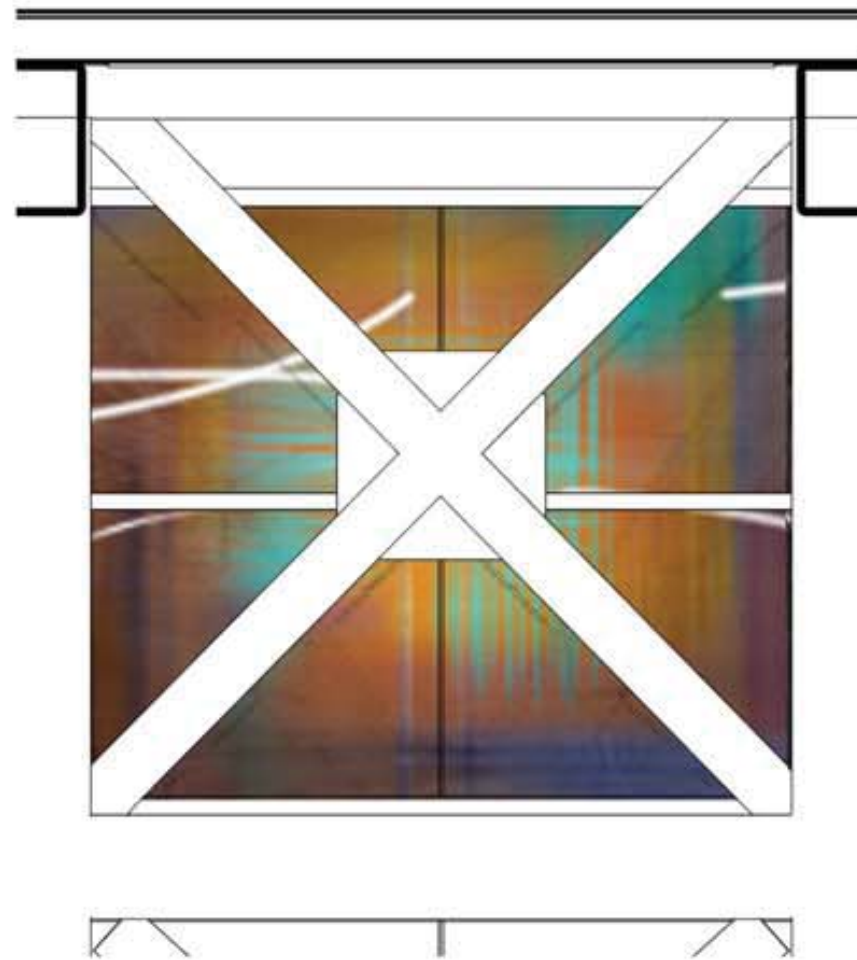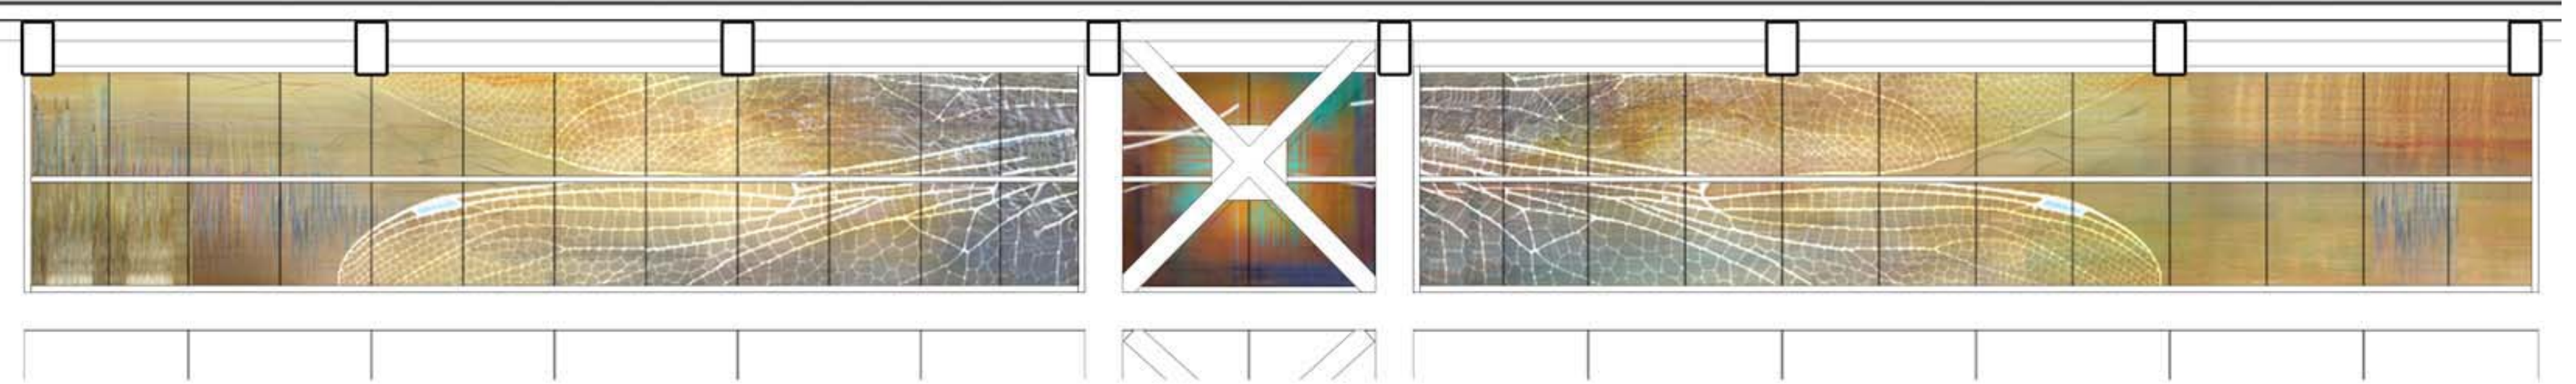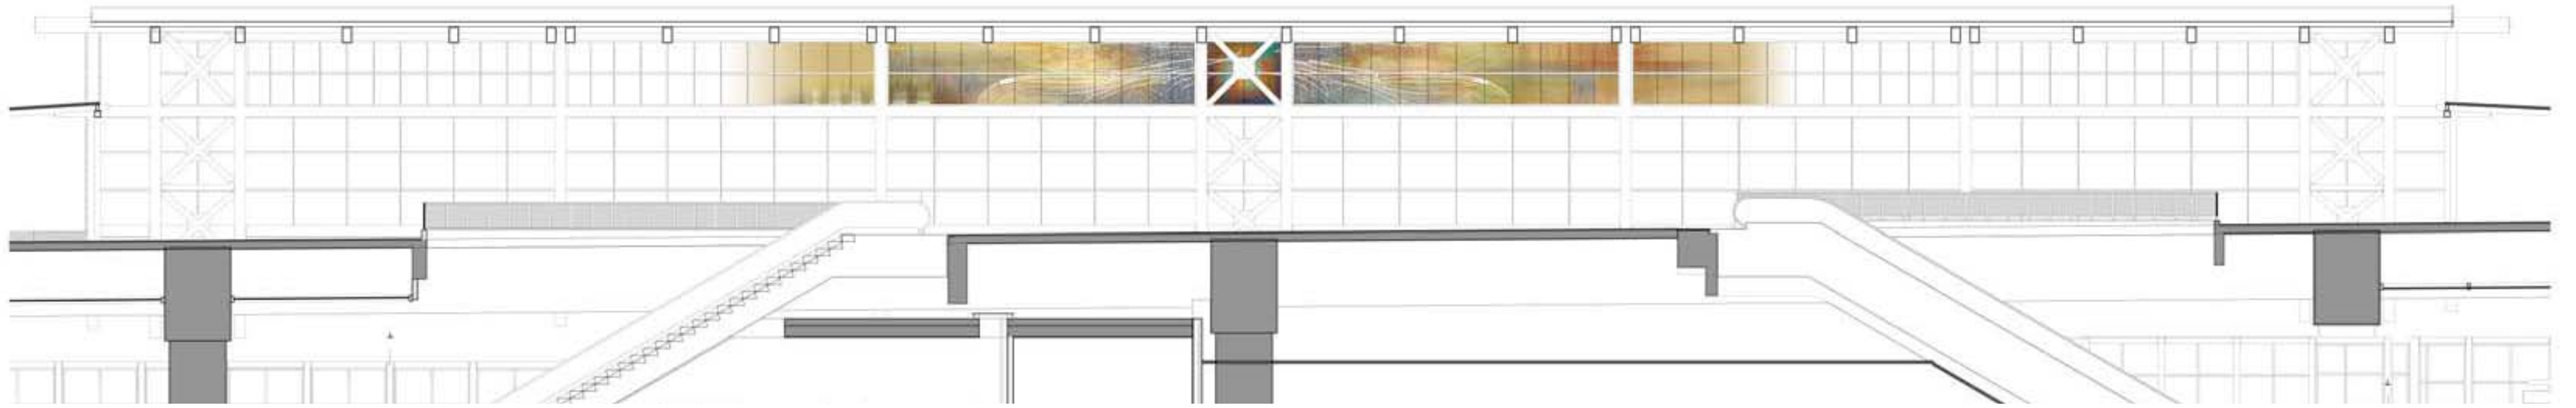

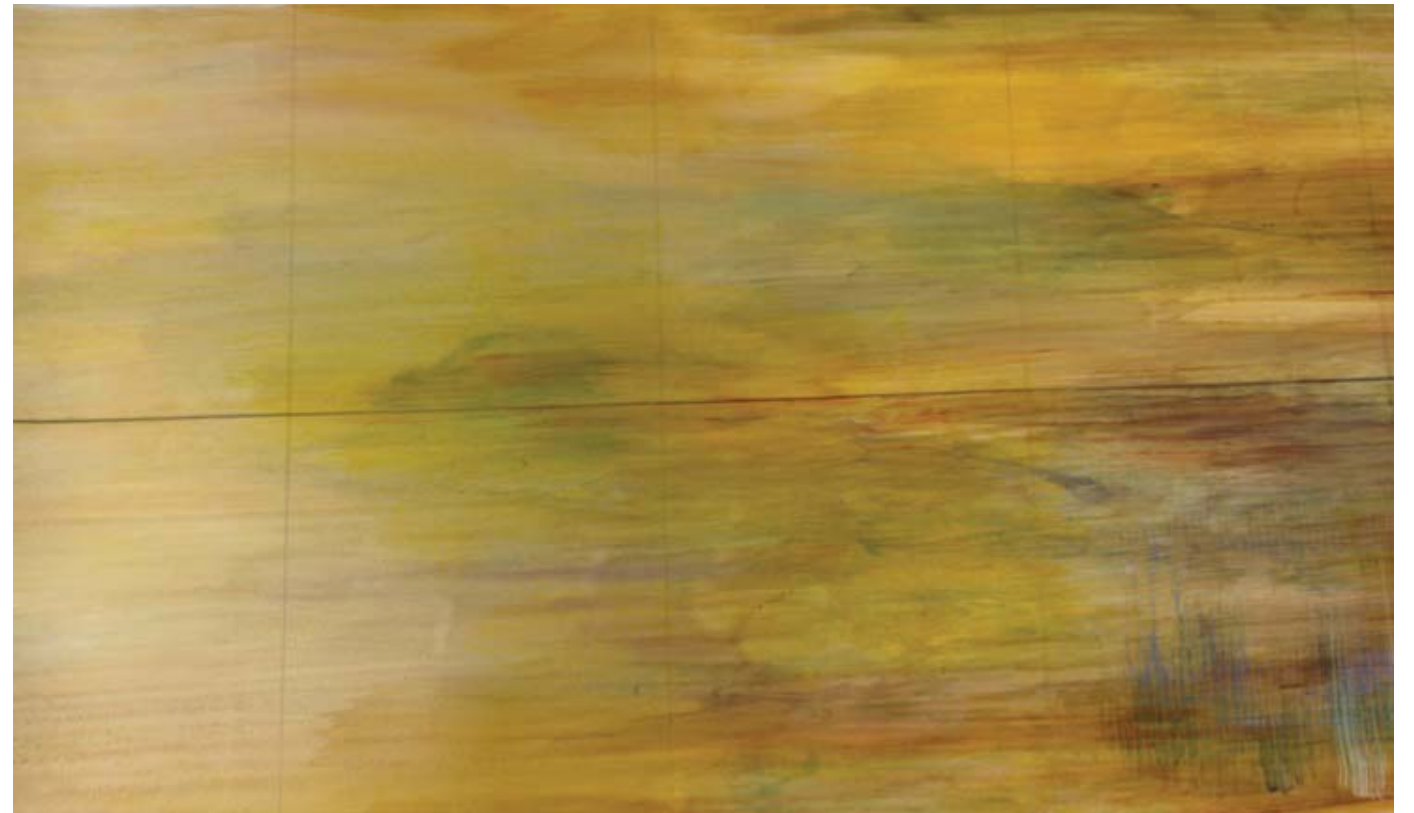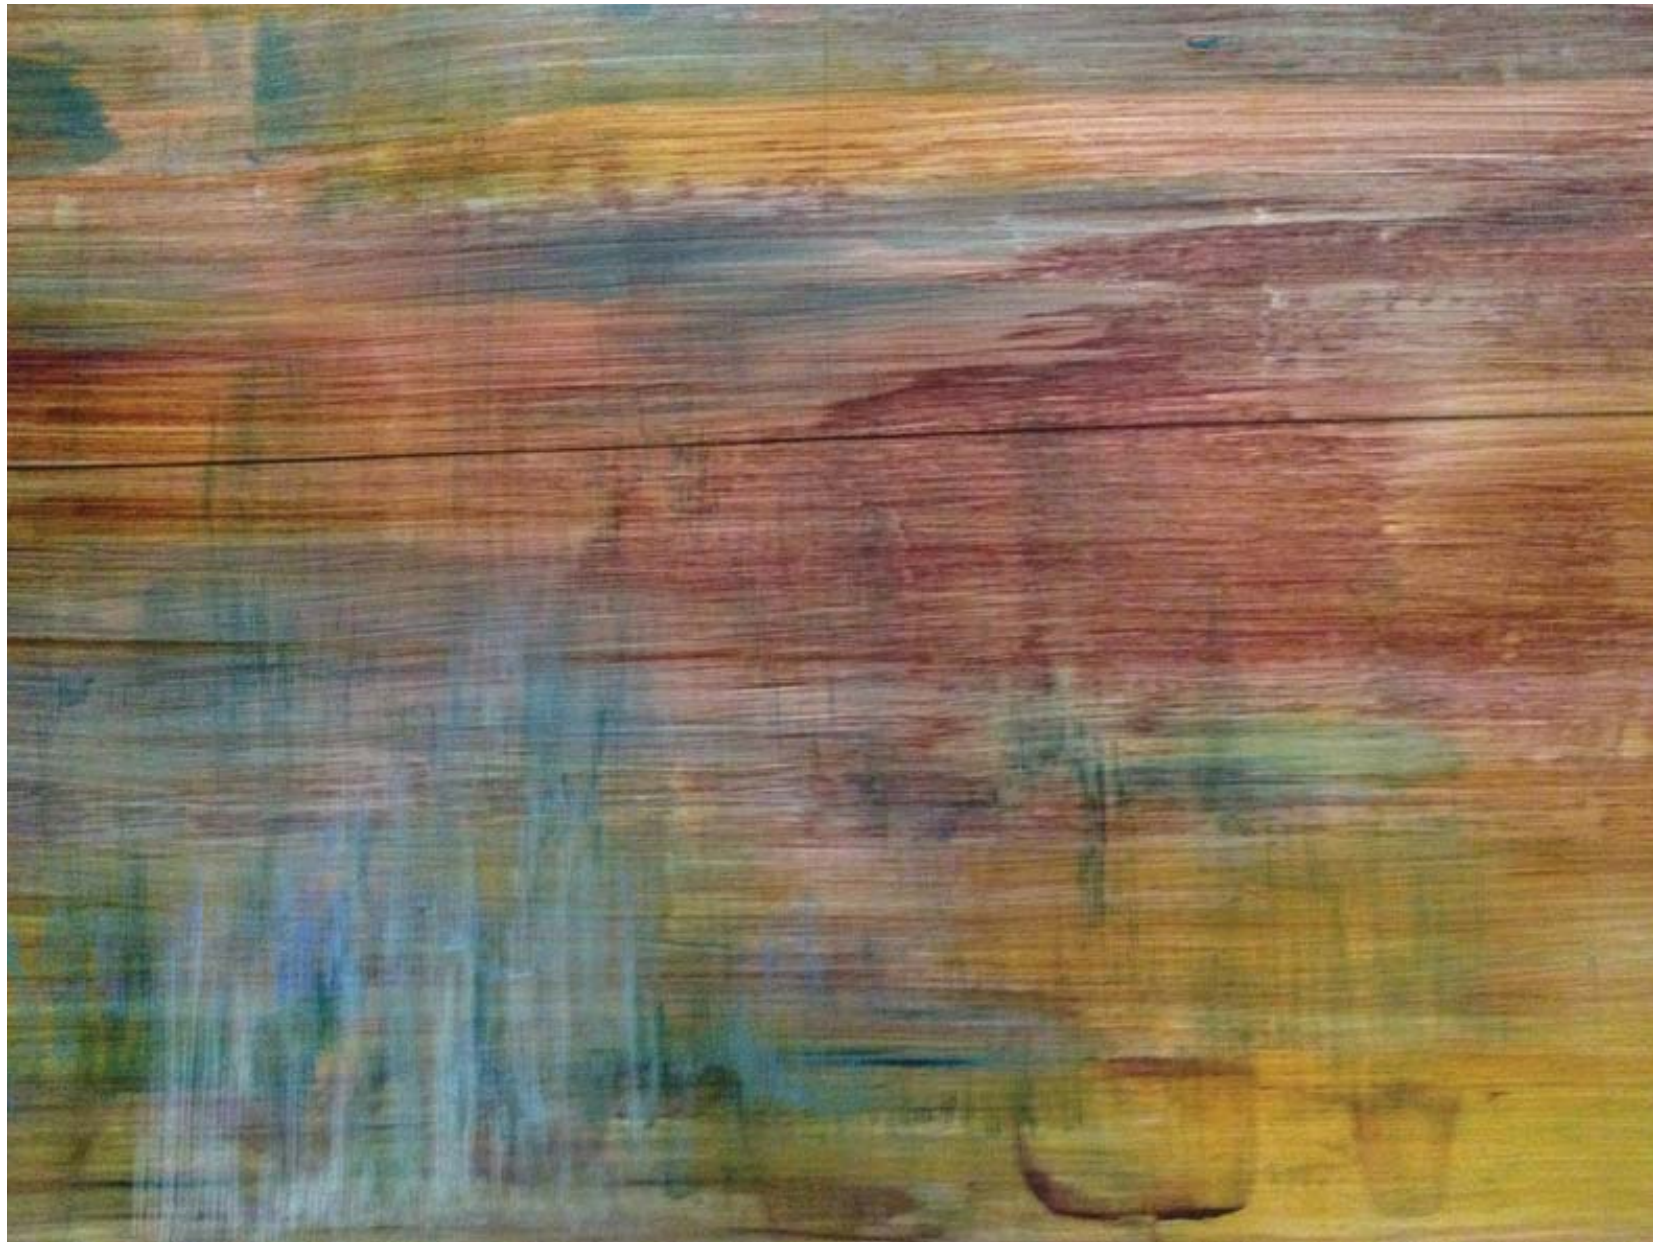

















Pavement + Steps

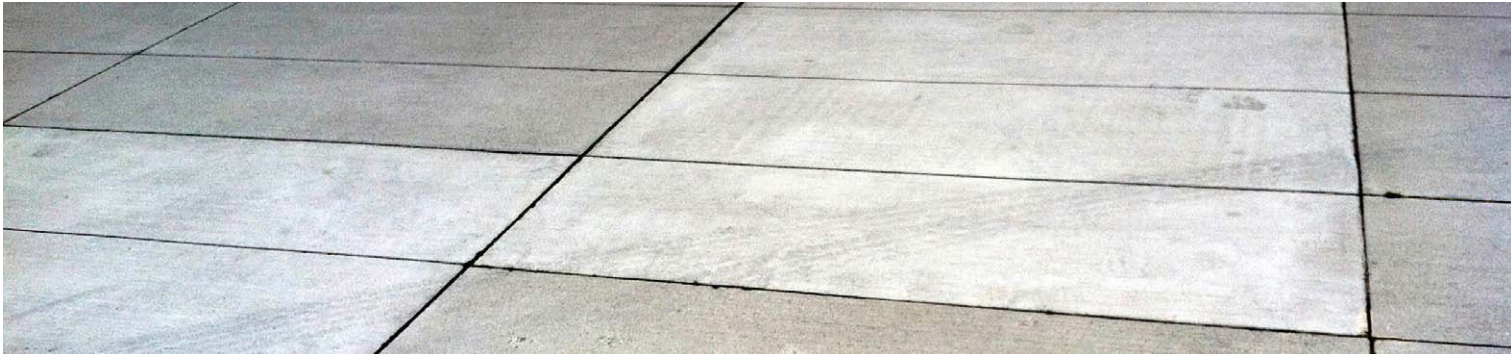

Furnishings



Walls + Planters

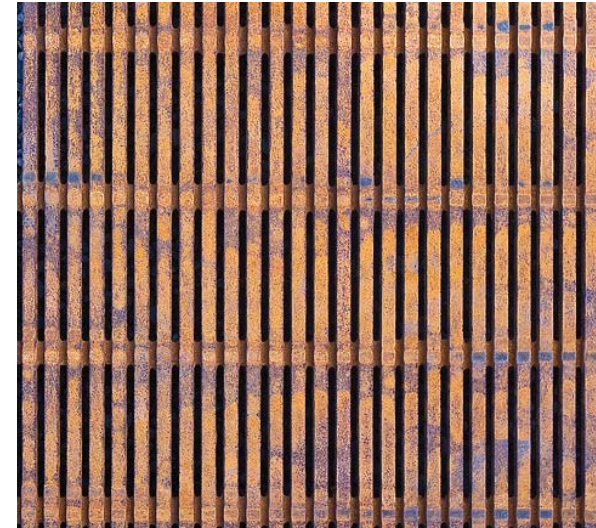

TREES



Trident Maple
Acer buegerianum



Emerald Sunshine Elm
Ulmus propinqua 'JFS-Biebrich'



Columnar Tulip Tree
Liriodendron tulipifera 'Fastigiatum'



Orange Bark Stewartia
Stewartia monadelph

VINES



Silvervein Creeper
Parthenocissus henryana



Five-Leaf Akebia
Akebia quinata



Virginia Creeper
Parthenocissus quinquefolia

FERNS



Deer Fern
Belchnum spicant



Sword Fern
Polystichum munitum

SHRUBS



Dwarf Red Twig Dogwood
Cornus sericea 'kelseyi'



Everlow Yew
Taxus media 'Everlow'



Box-Leaf Euonymus
Euonymus japonicus 'microphyllus'



Low Oregon Grape
Mahonia nervosa



Dwarf Sweet Box
Sarcococca hookeriana var. humilis



Dwarf Burning Bush
Euonymus alatus 'Little Moses'



Hebe
Hebe glaucophylla

GROUNDCOVER




Beesia
Beesia deltophylla



Western Wild Ginger
Asarum Caudatum



Lily Turf
Liriope muscari

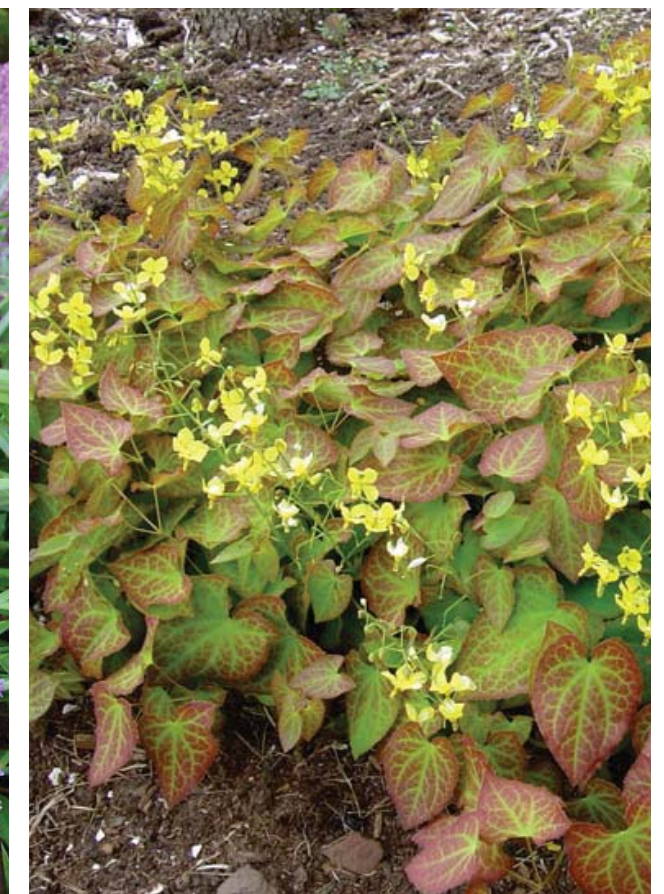

Hybrid Epimedium
Epimedium perralchicum

GRASSES



Daggerleaf Rush
Juncus ensifolius



Soft Rush
Juncus effusus



Sedge
Carex



California Gray Rush
Juncus patens



Adagio Maiden Grass
Miscanthus sinensis 'Adagio'



Japanese Sweet Flag
Acorus gramineus

BAMBOO



Dwarf Whitestripe Bamboo
Pleioblastus forunei




Vetchii Minor Bamboo
Sasa hayatae



Dwarf Fern-Leaf Bamboo
Pleioblastus distichus



Dwarf Greenstripe
Pleioblastus viridistrawatus

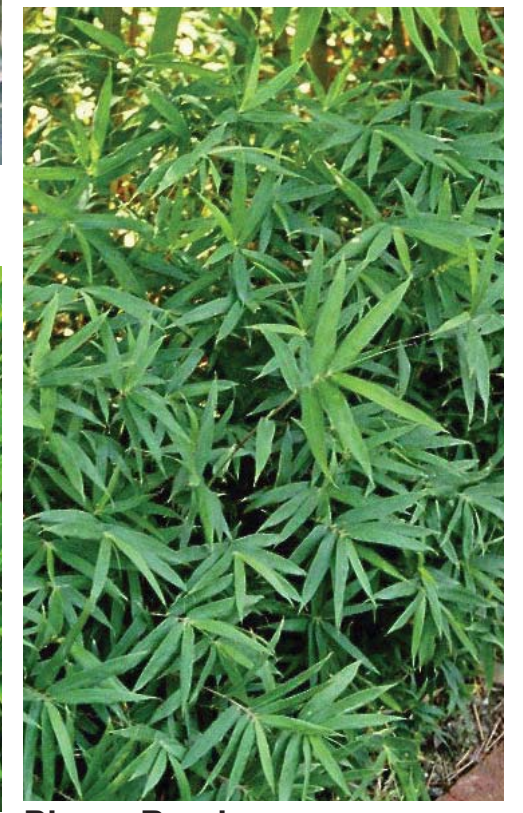

Pigmy Bamboo
Pleioblastus pygmaeus