






BOX

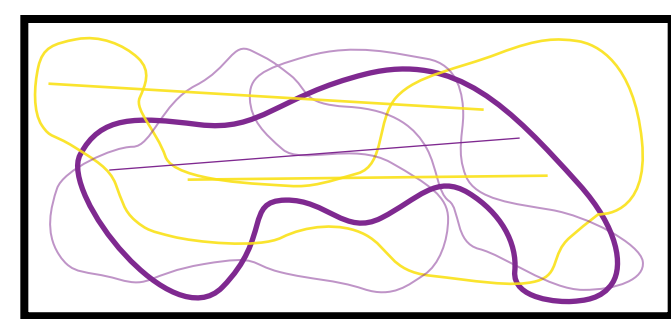


MOTION

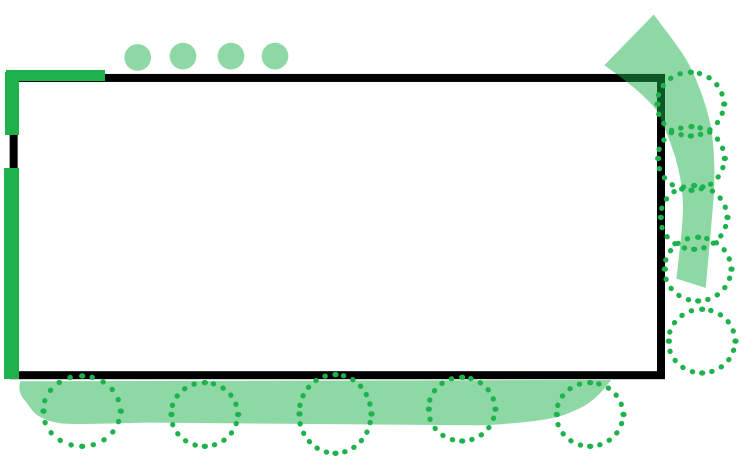


GREEN EDGE

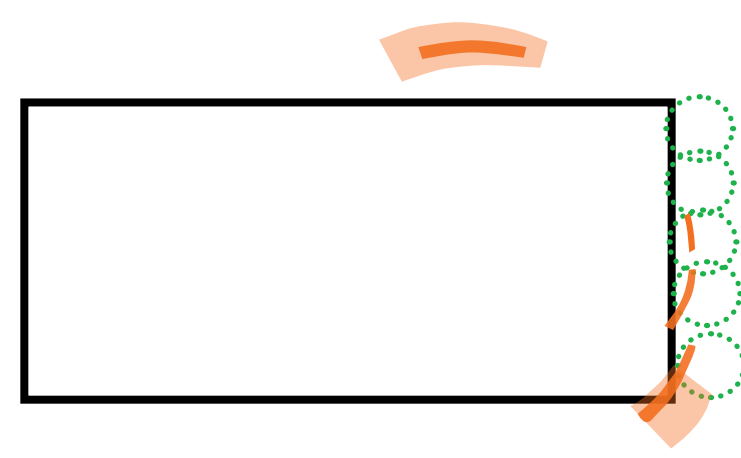

SEATING, SHADE & COMFORT

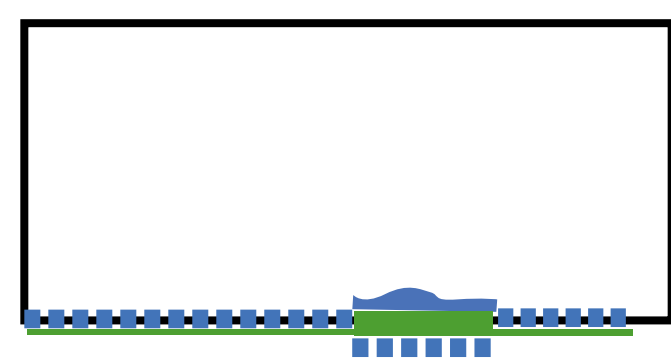


WHALE, GREEN SCREEN & THOMAS ST EDGE

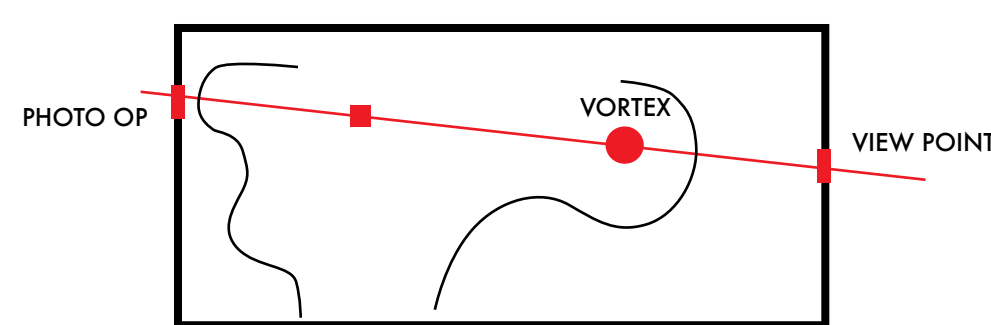


AXIS


SKATEPARK STORY

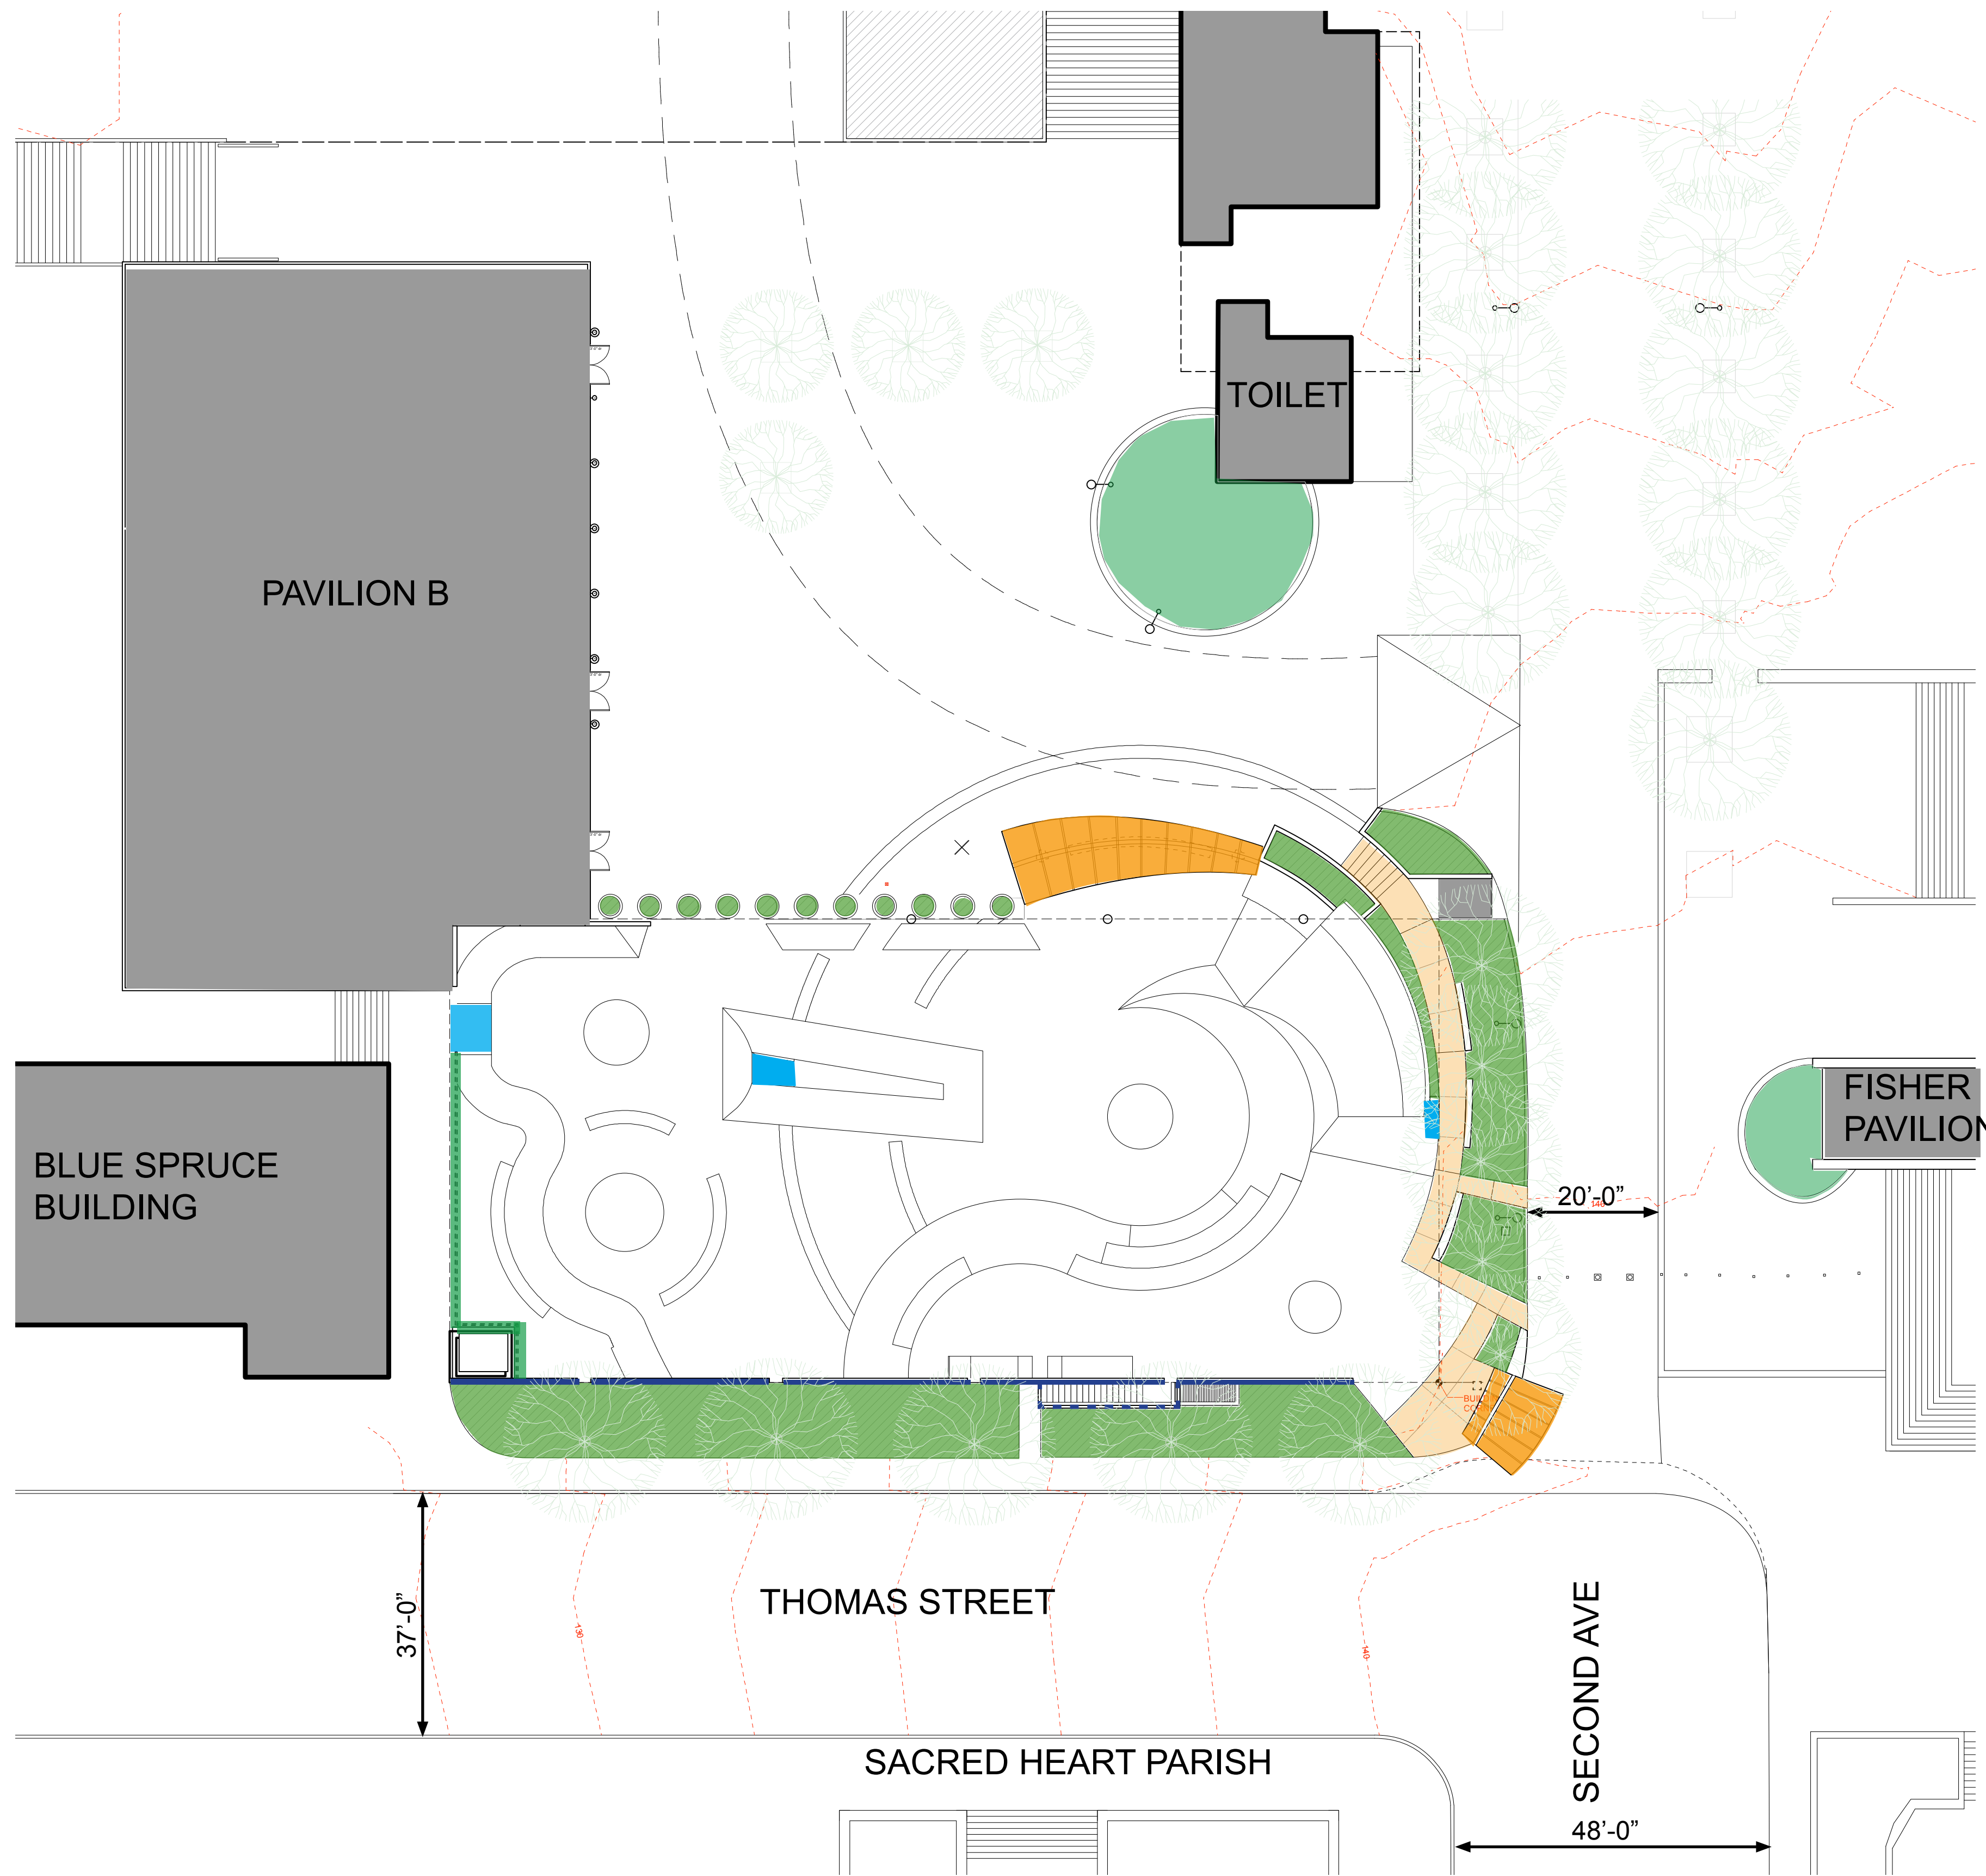


SITE PLAN

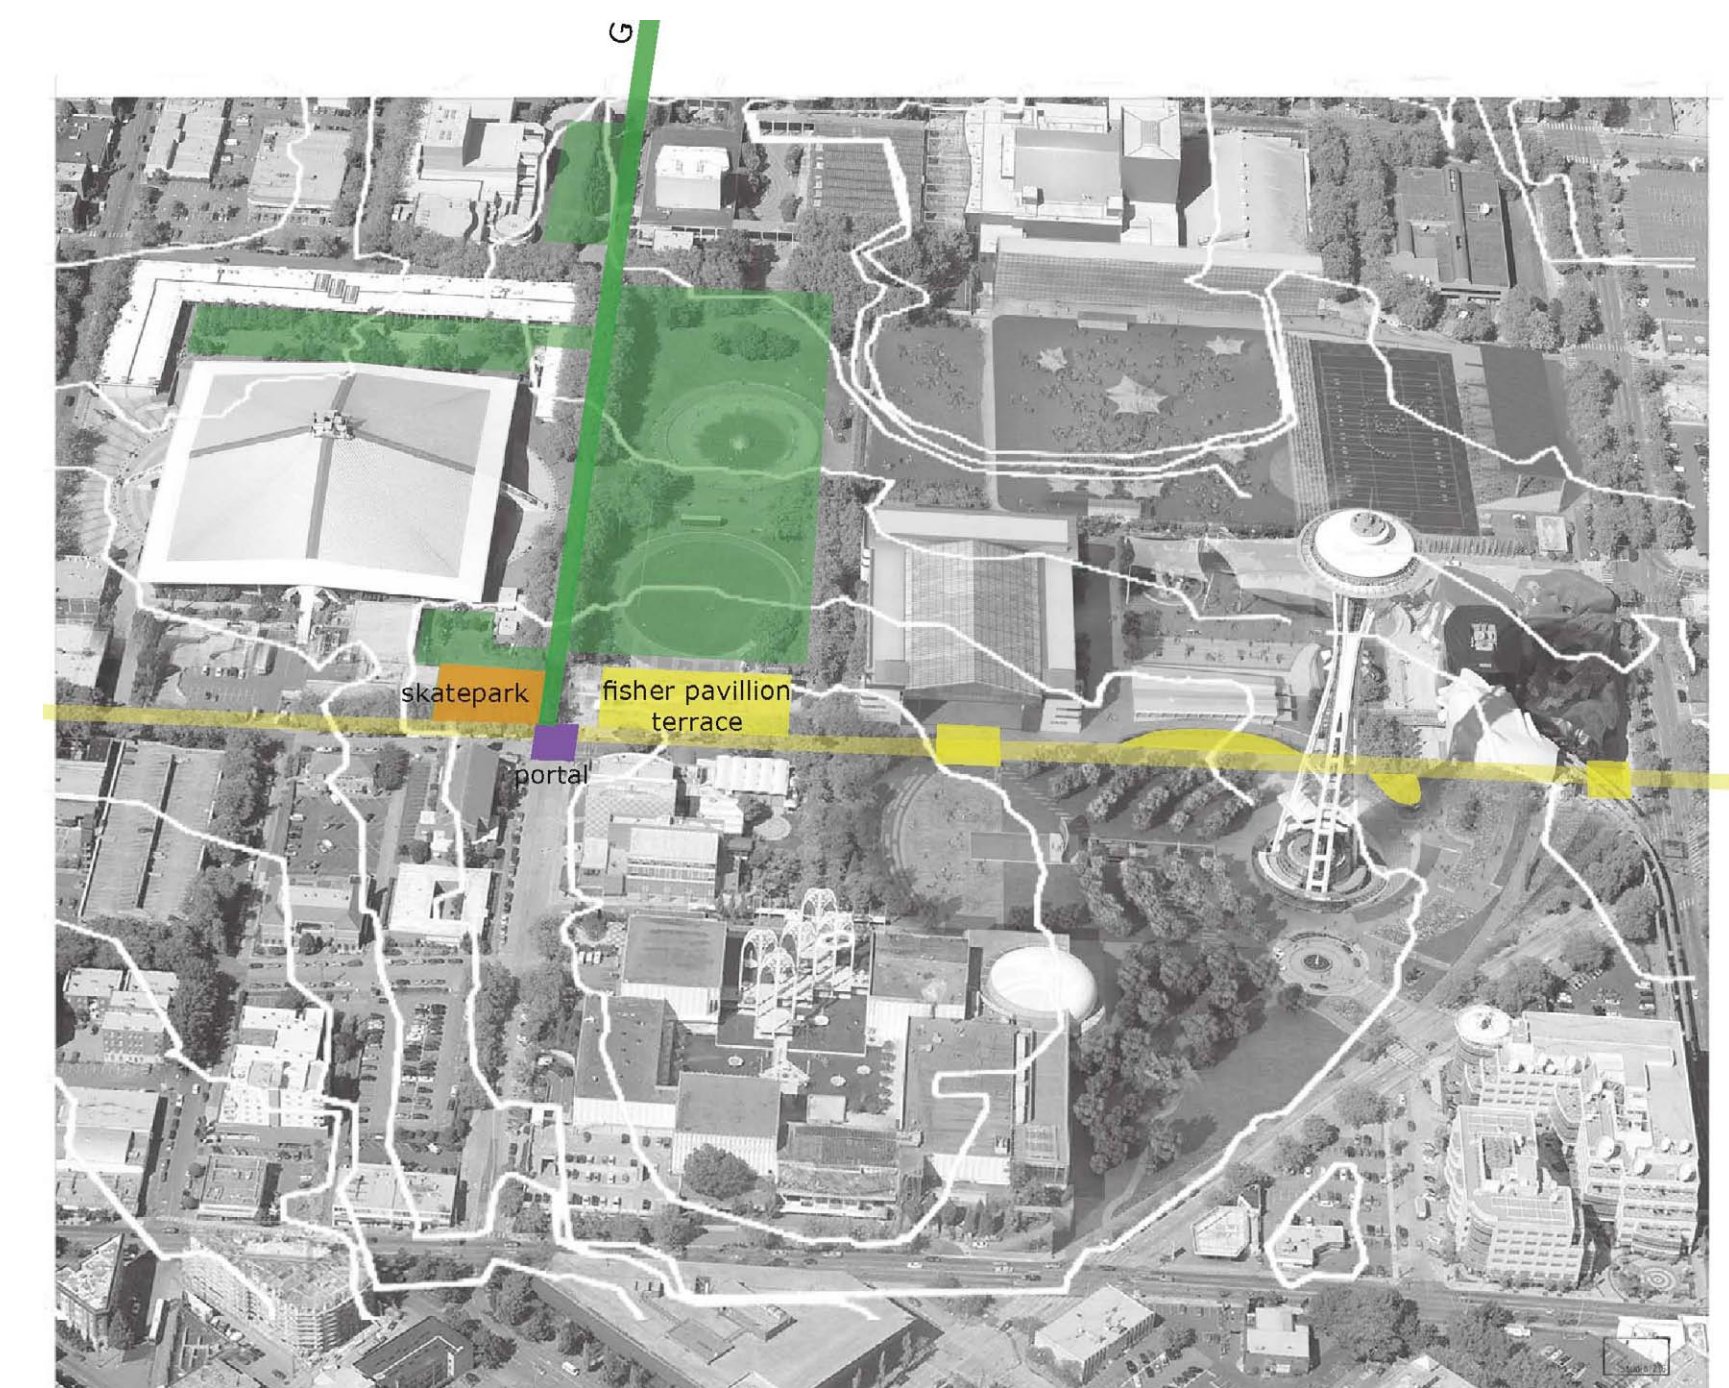


AERIAL VIEW

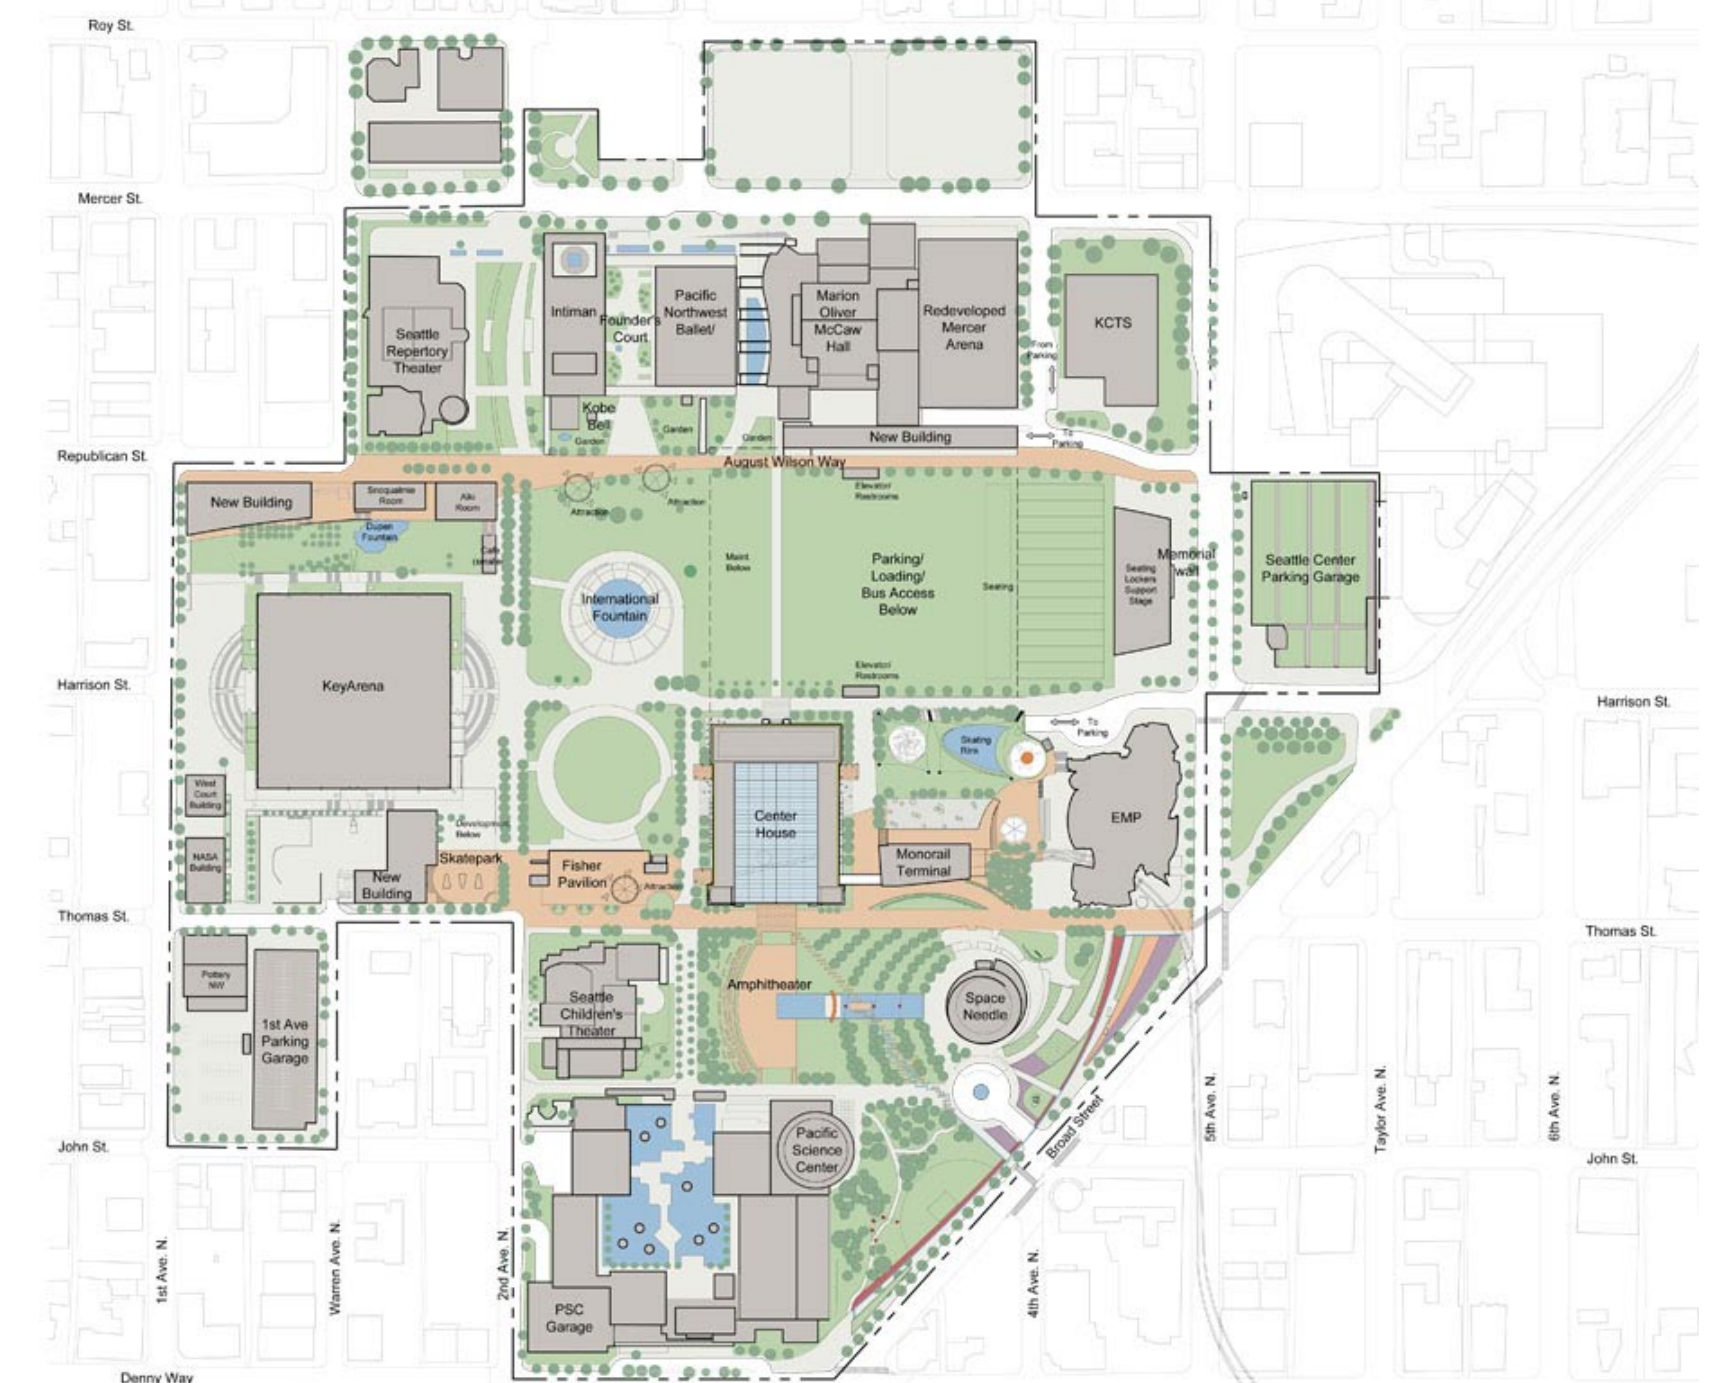

CENTURY 21 PLAN

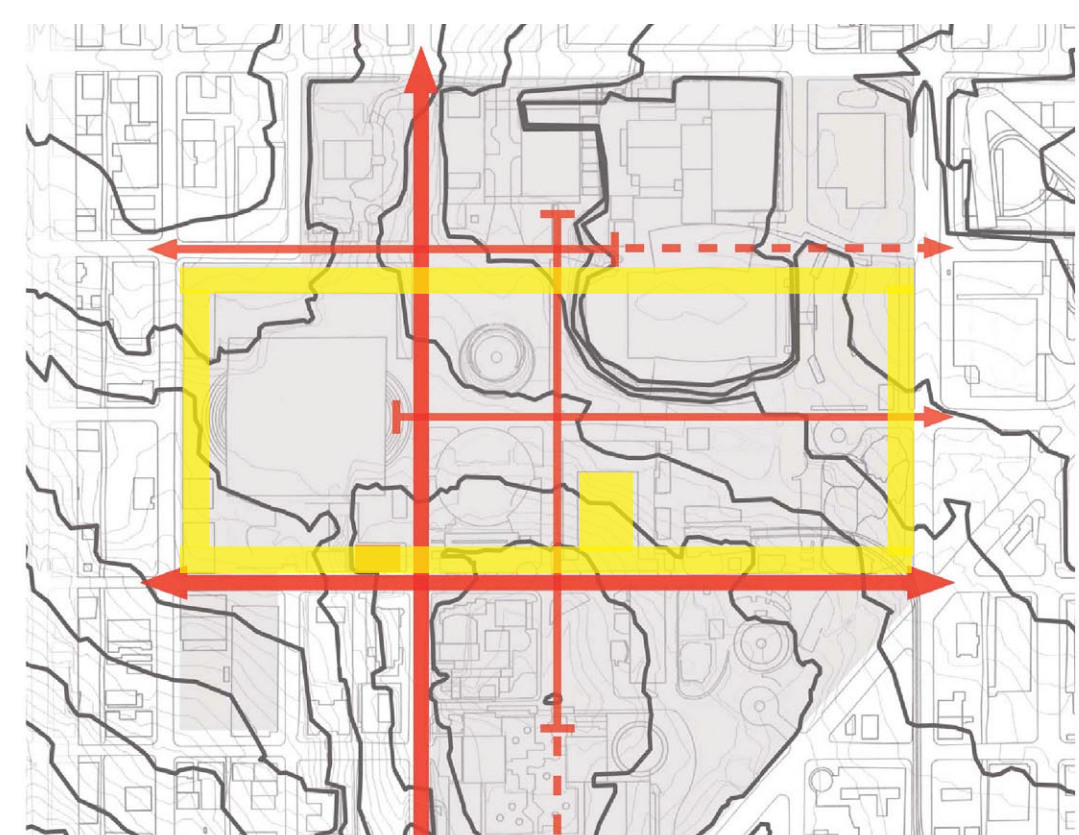

CIRCULATION & ACTIVITIES

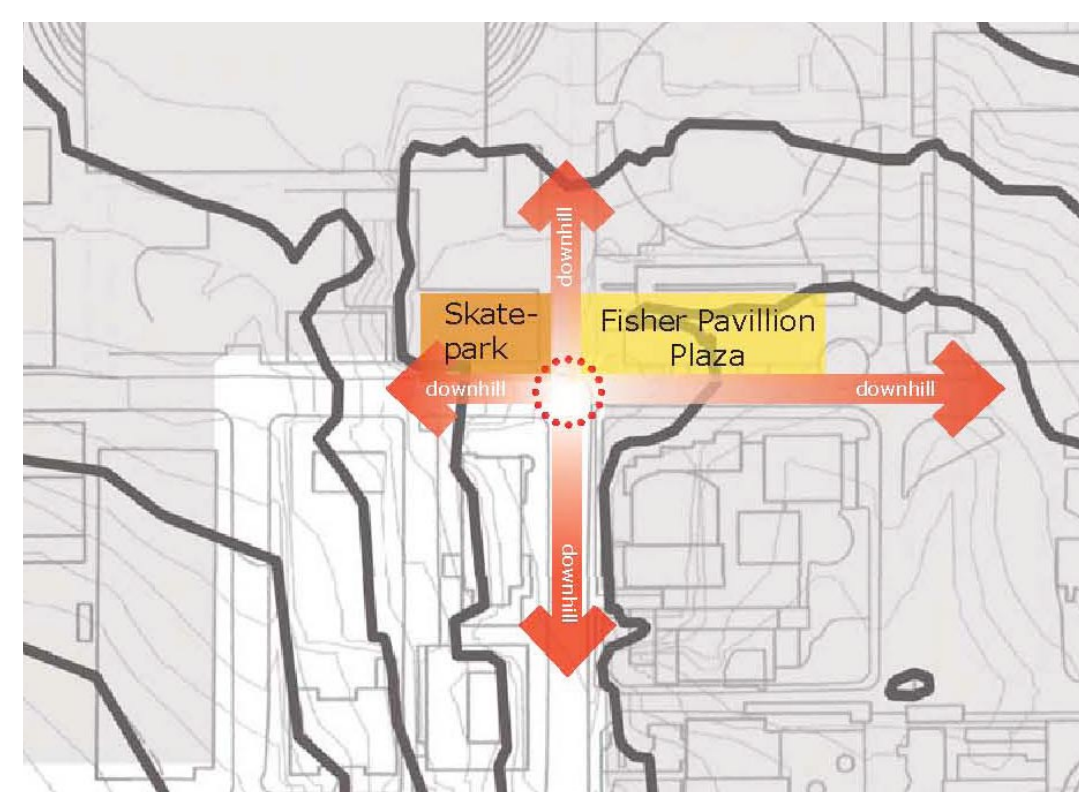

SITE TOPO

SEATTLE CENTER  
www.seattlecenter.com

NEWLINE SKATEPARKS

van der Zalm + associates

WEINSTEIN AU ARCHITECTS + URBAN DESIGNERS LLC


# Seattle Center Skateboard Park

## Seattle, Washington




N

SITE CONTEXT

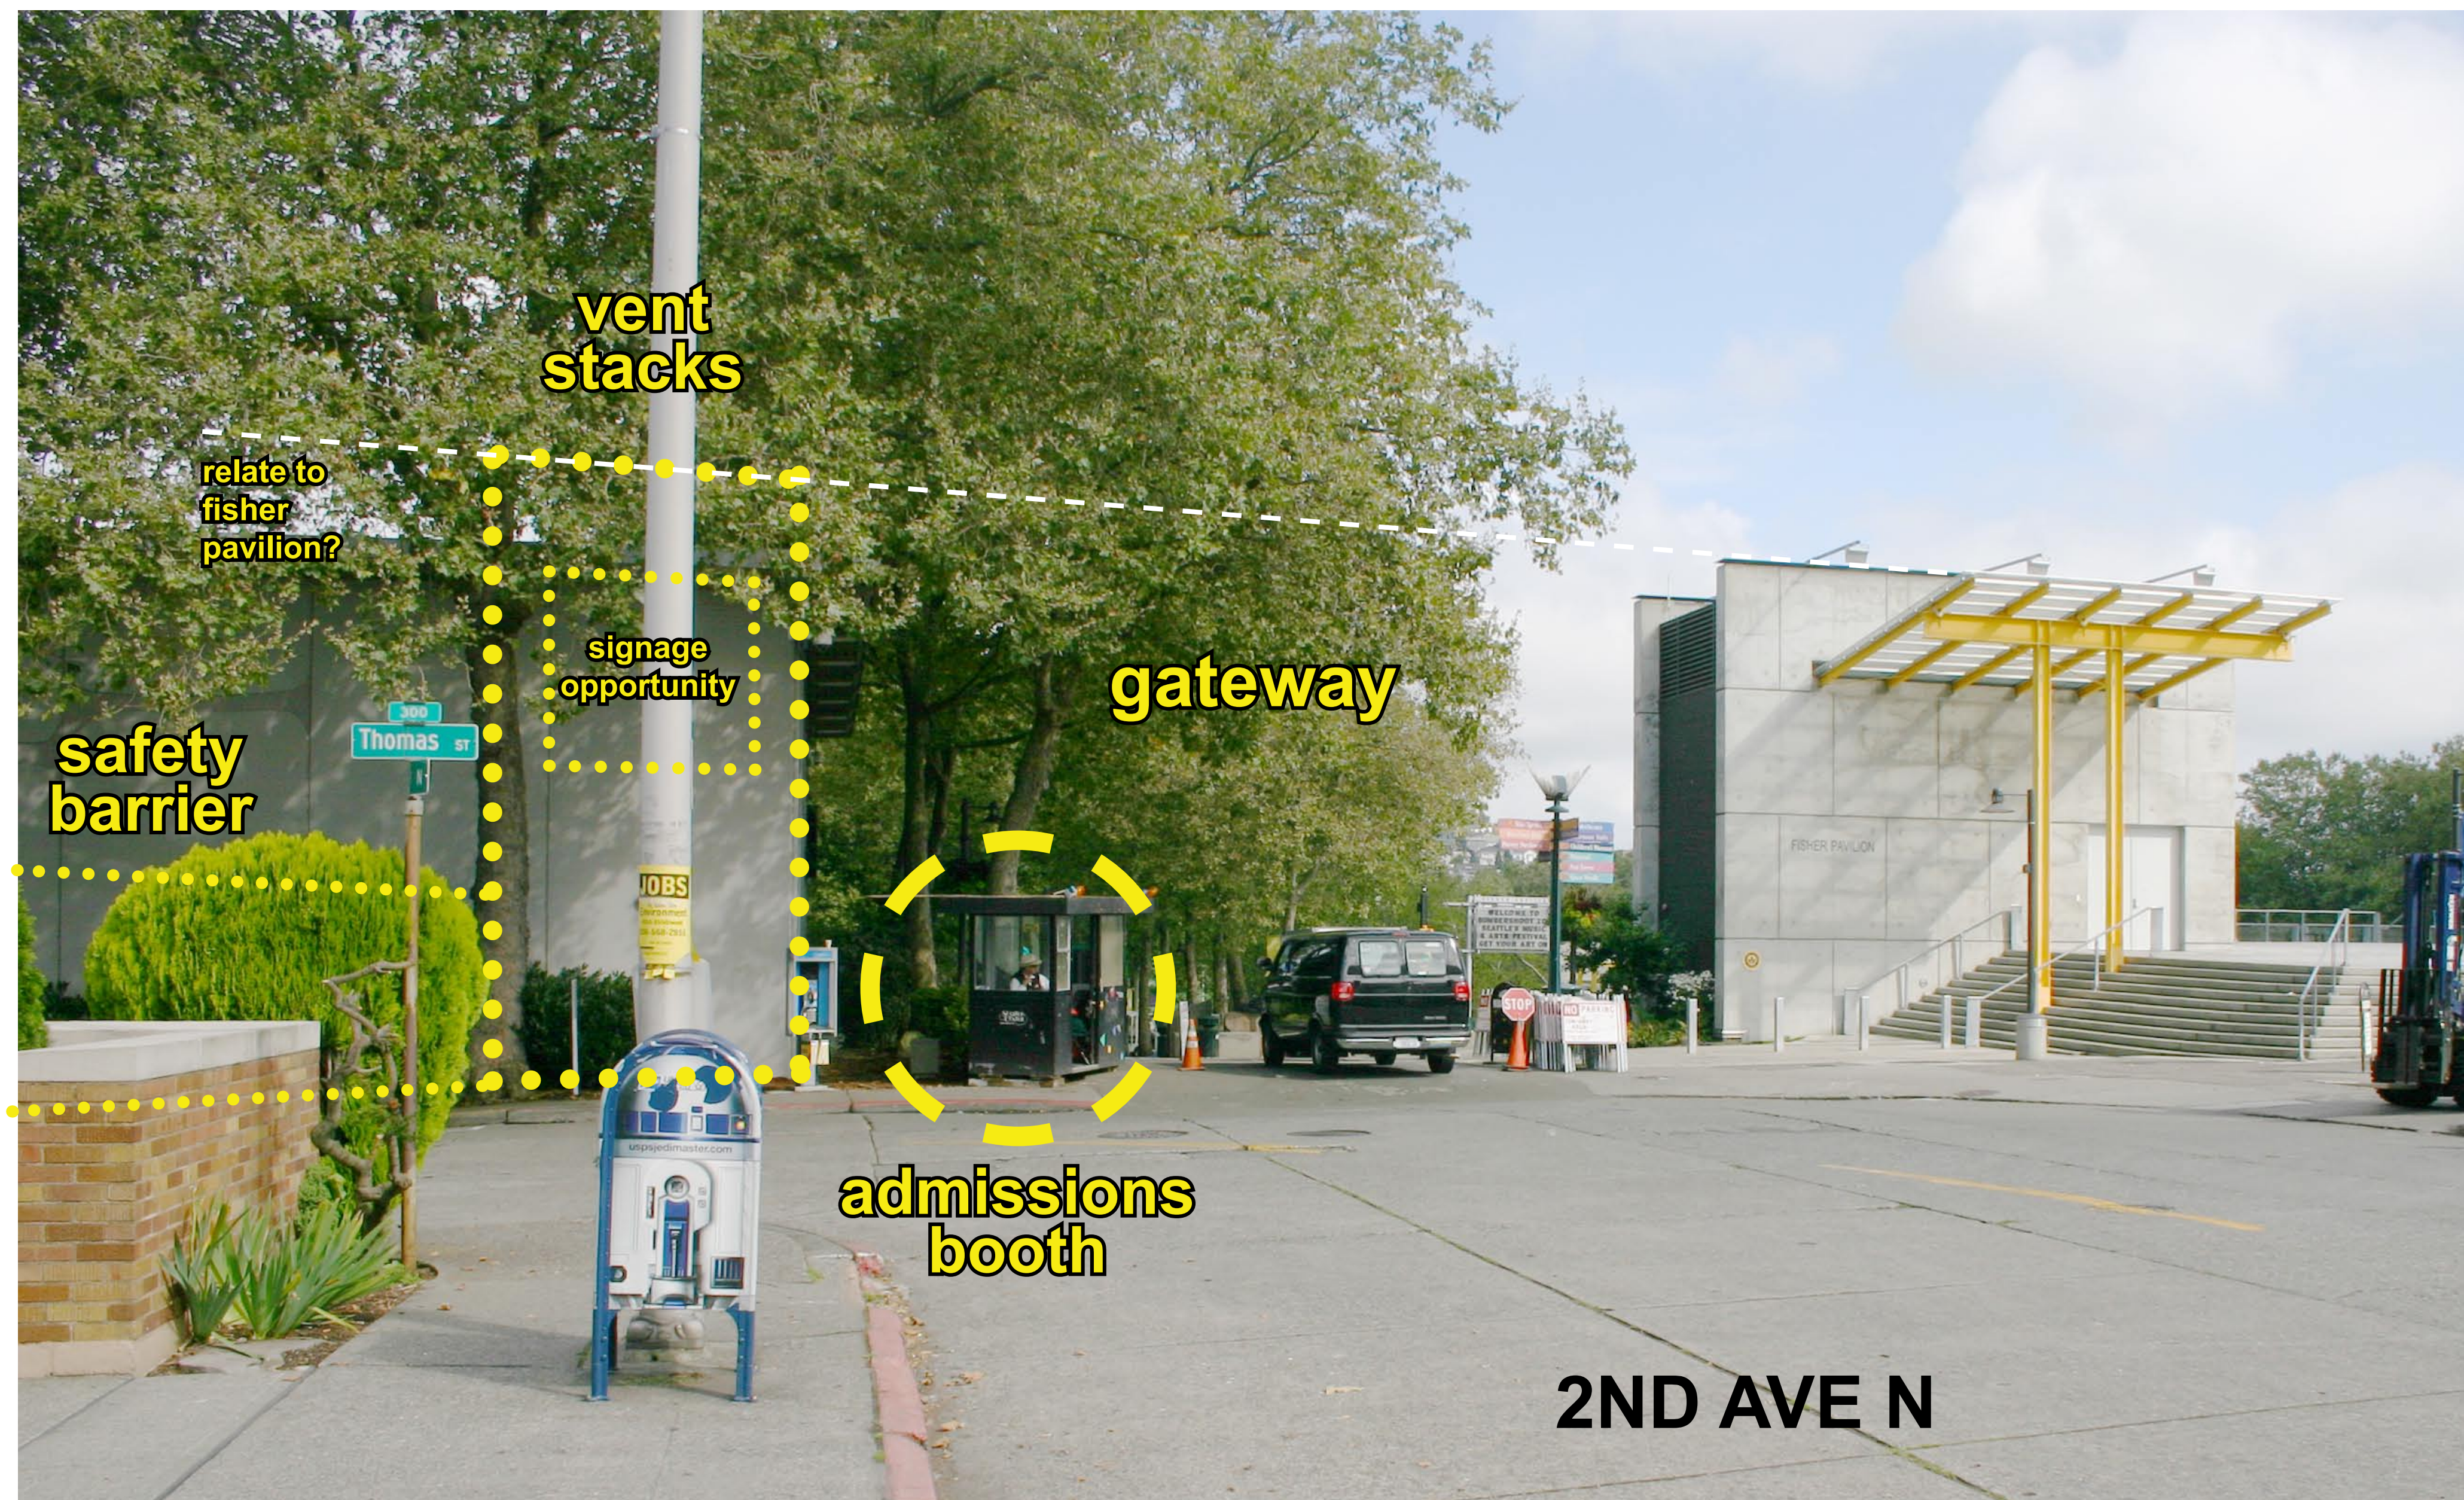


WEINSTEIN AU ARCHITECTS + URBAN DESIGNERS LLC

# Seattle Center Skateboard Park Seattle, Washington

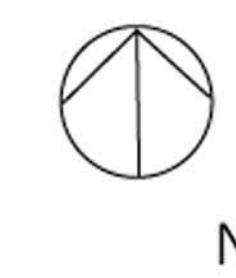

**SITE PHOTOS**

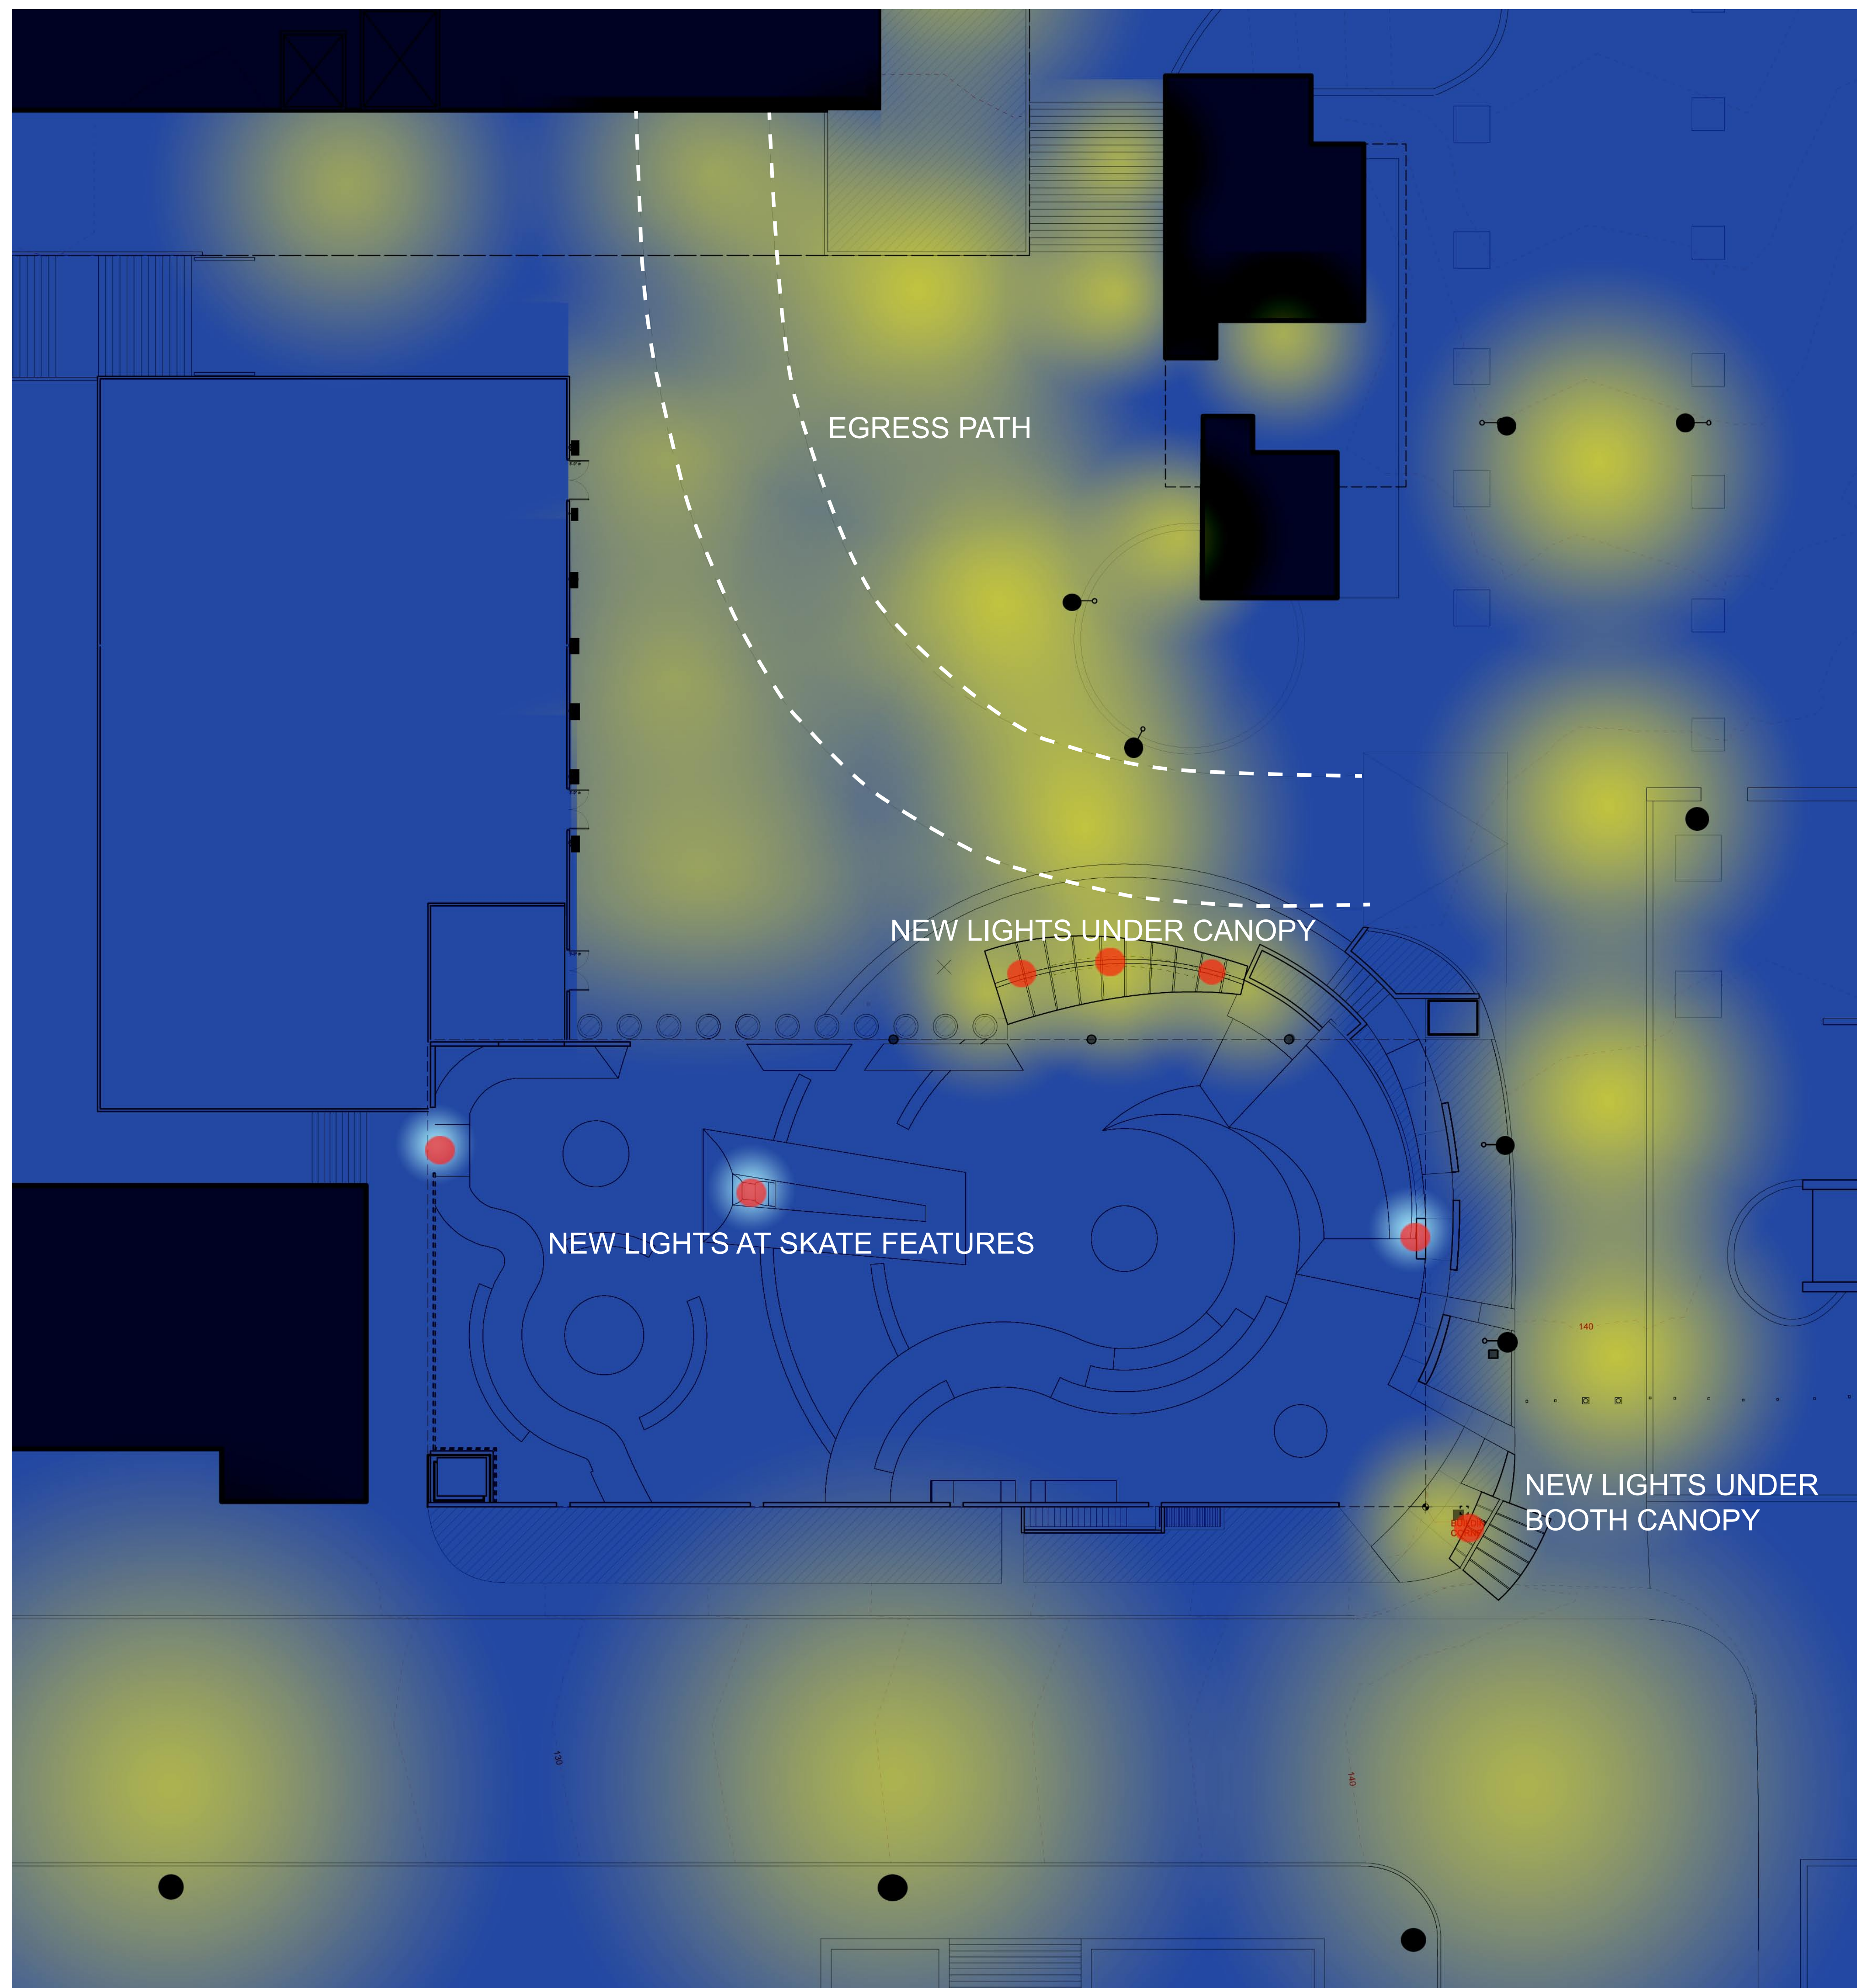


- EXISTING SITE LIGHTING
- NEW LIGHTING




WEINSTEIN AU ARCHITECTS - URBAN DESIGNERS LLC

# Seattle Center Skateboard Park


## Seattle, Washington

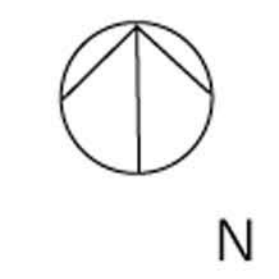


### SITE LIGHTING

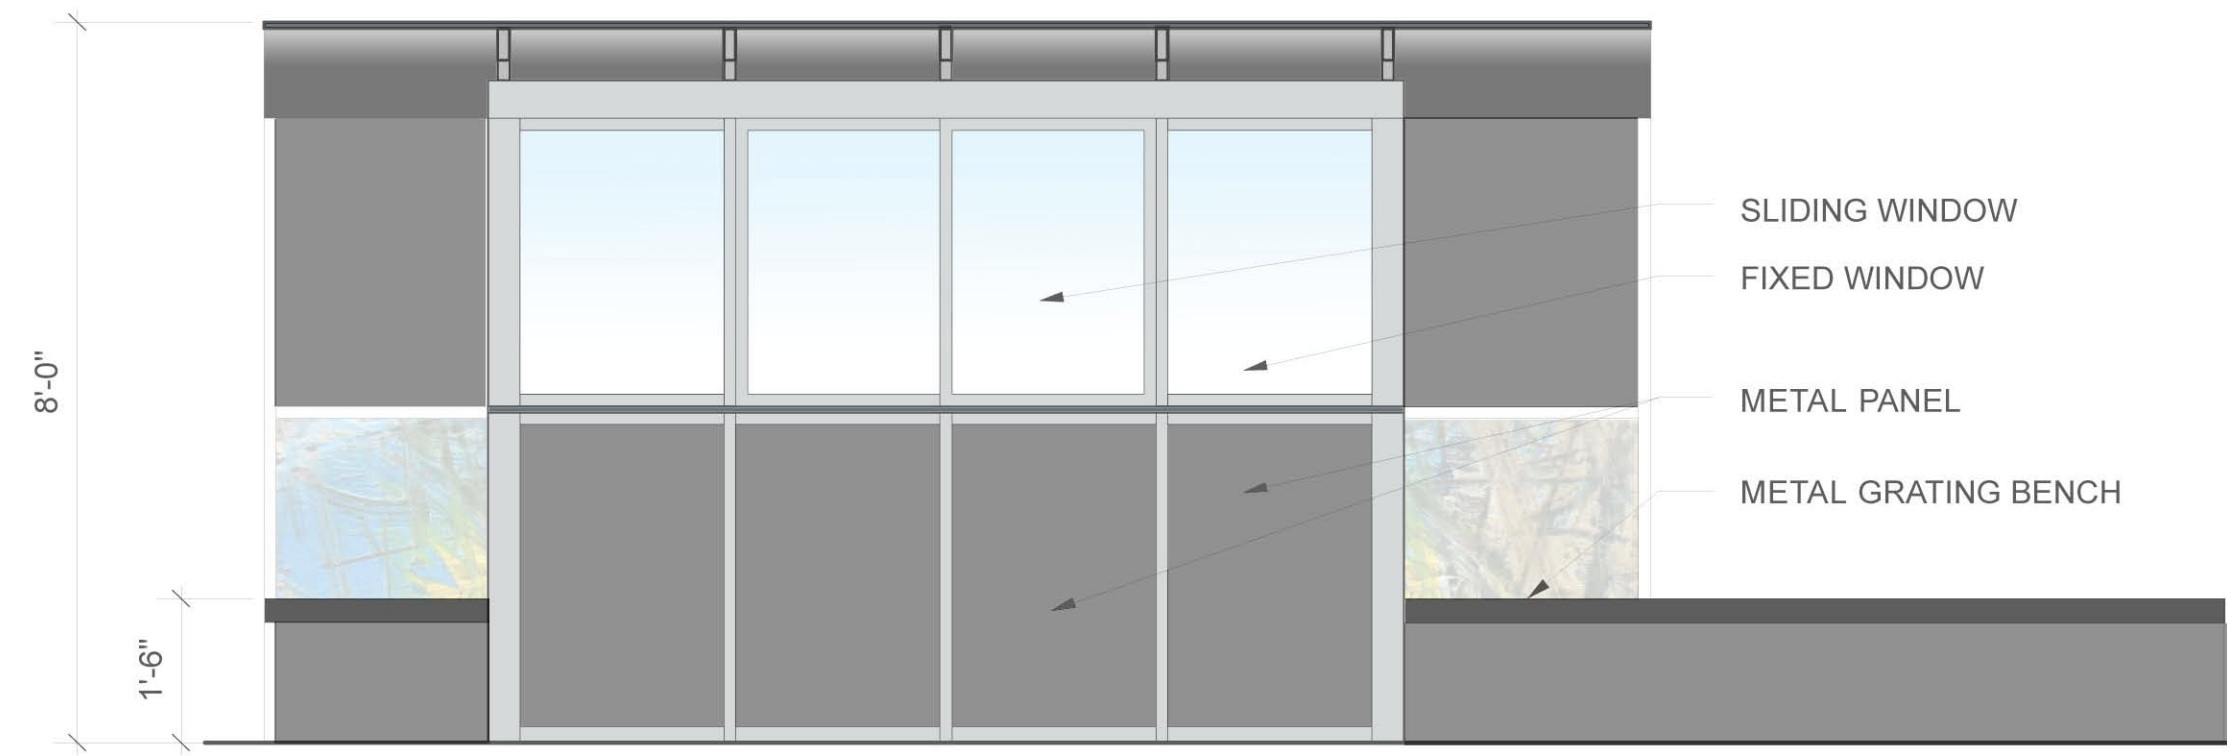


**SOUTH ELEVATION**

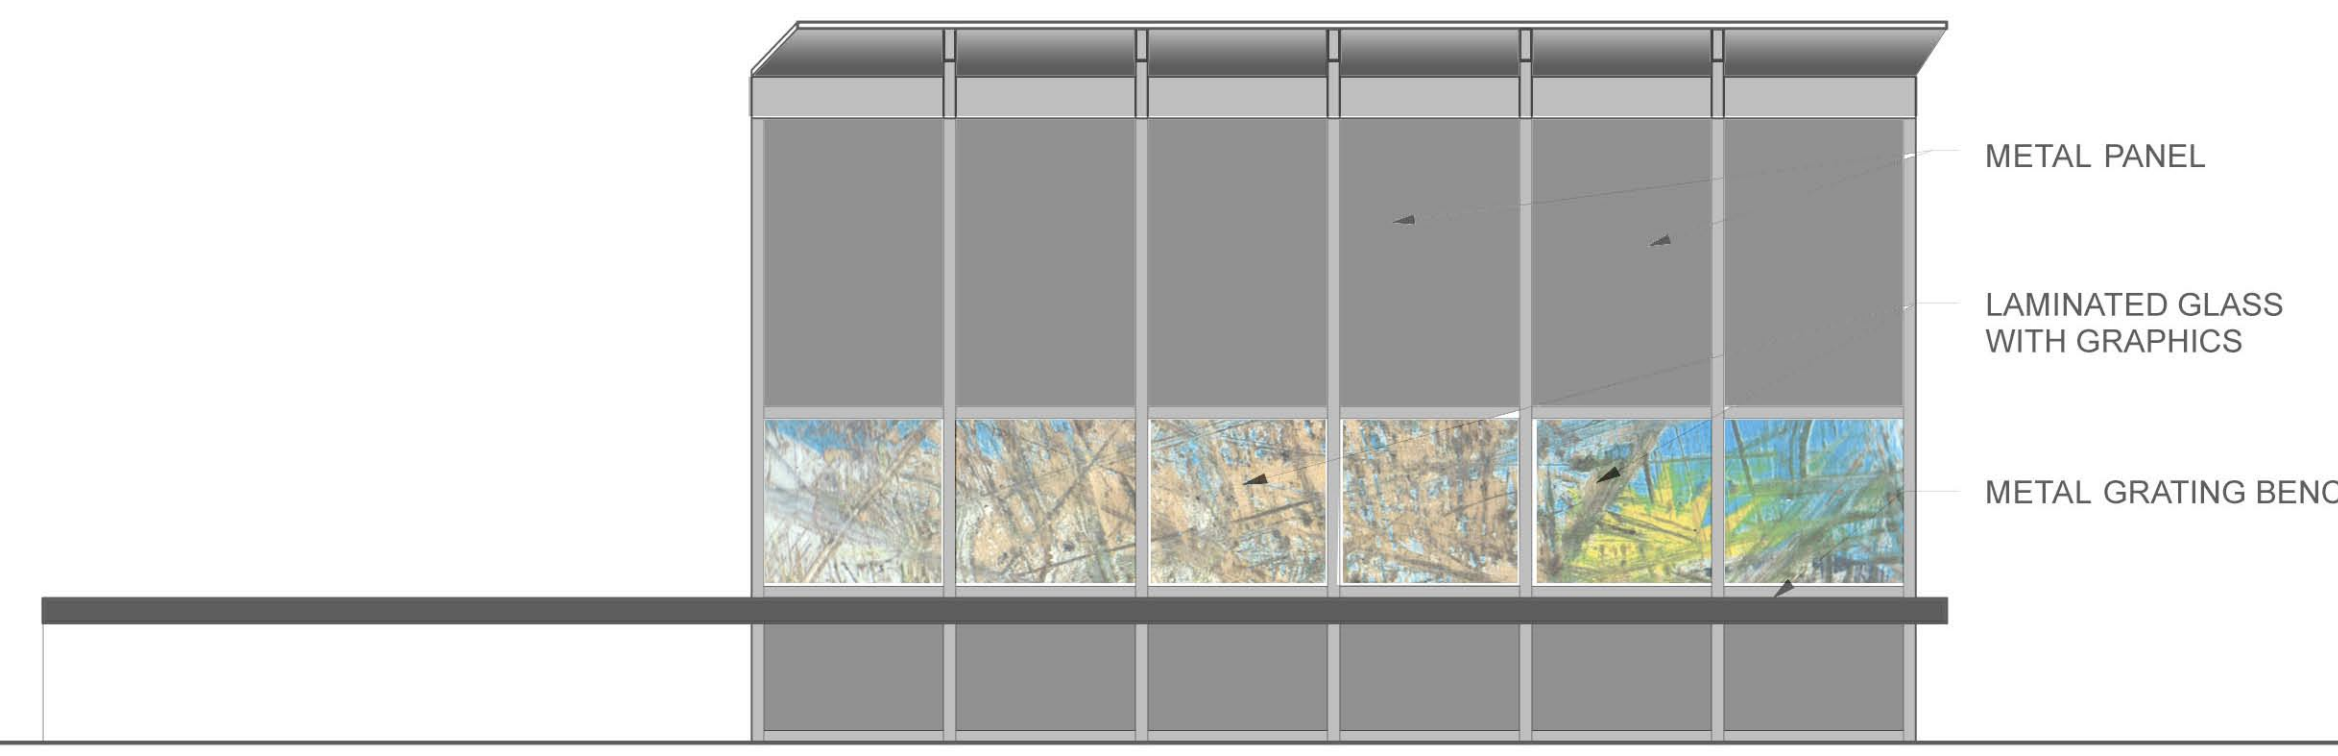



**NORTH ELEVATION**

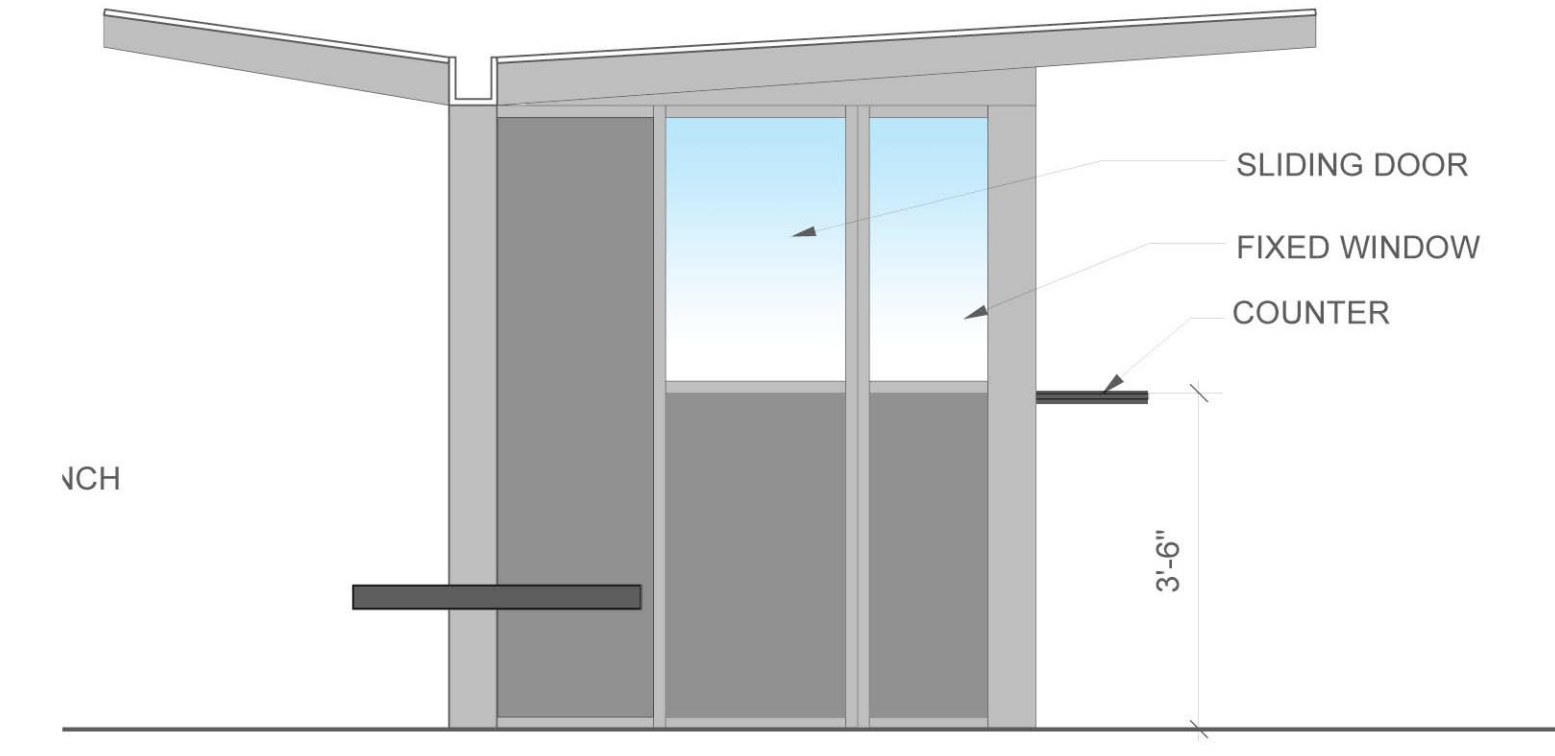

**EAST ELEVATION**





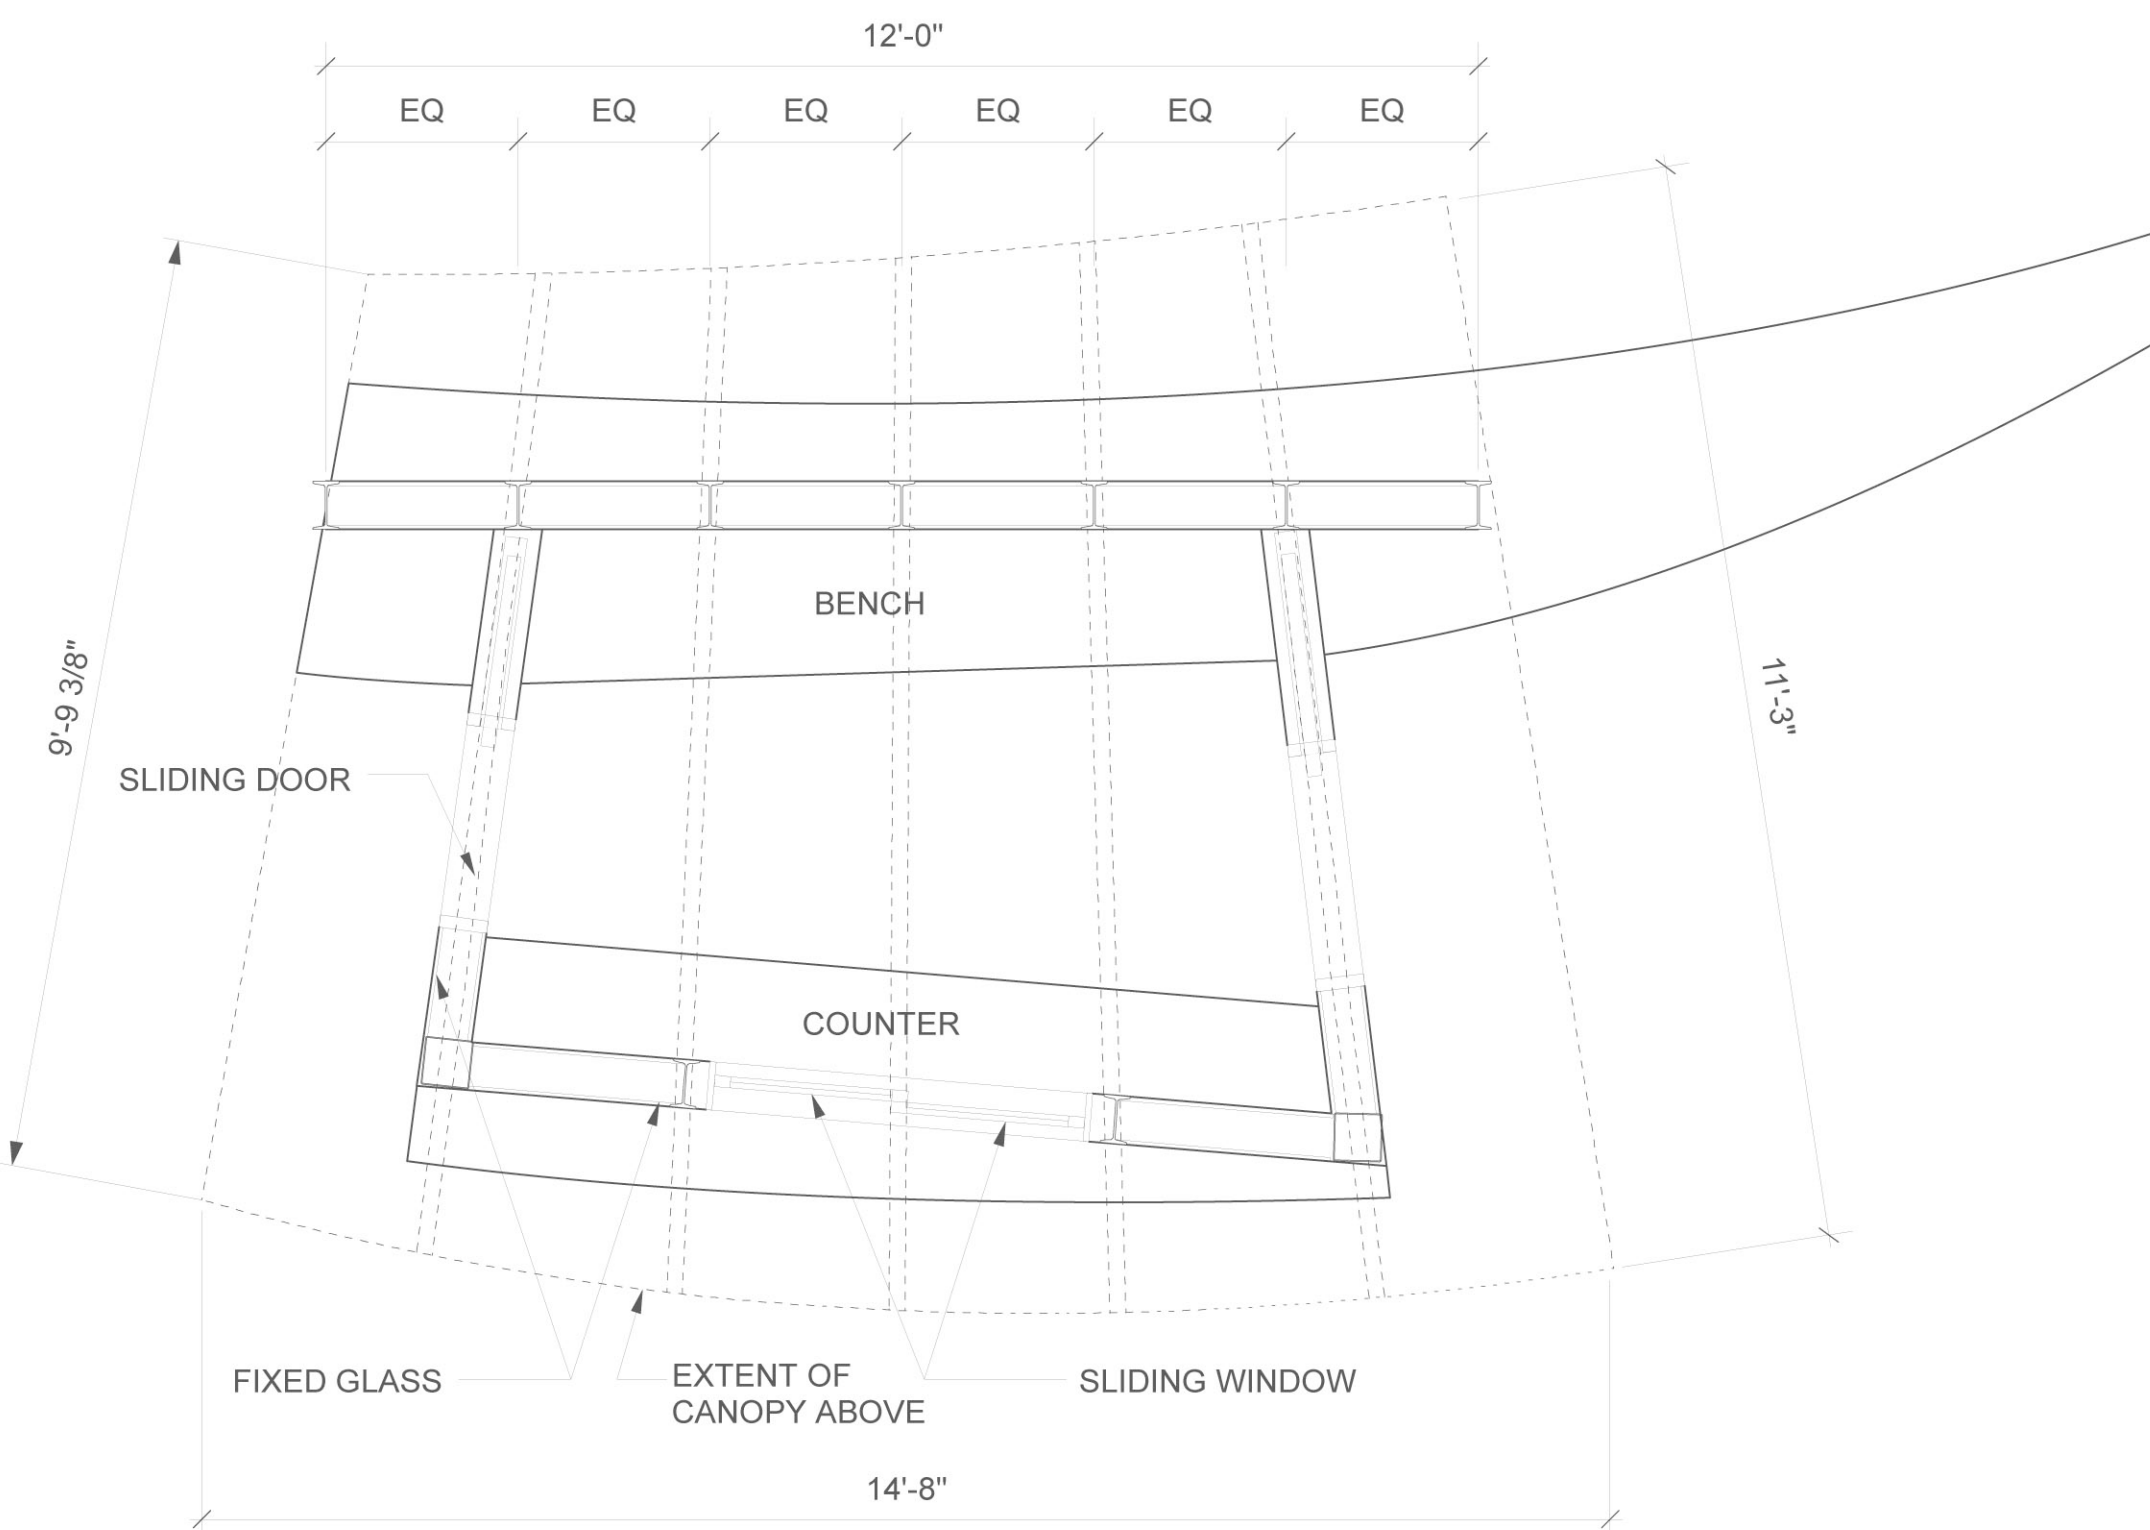


**PLAN**

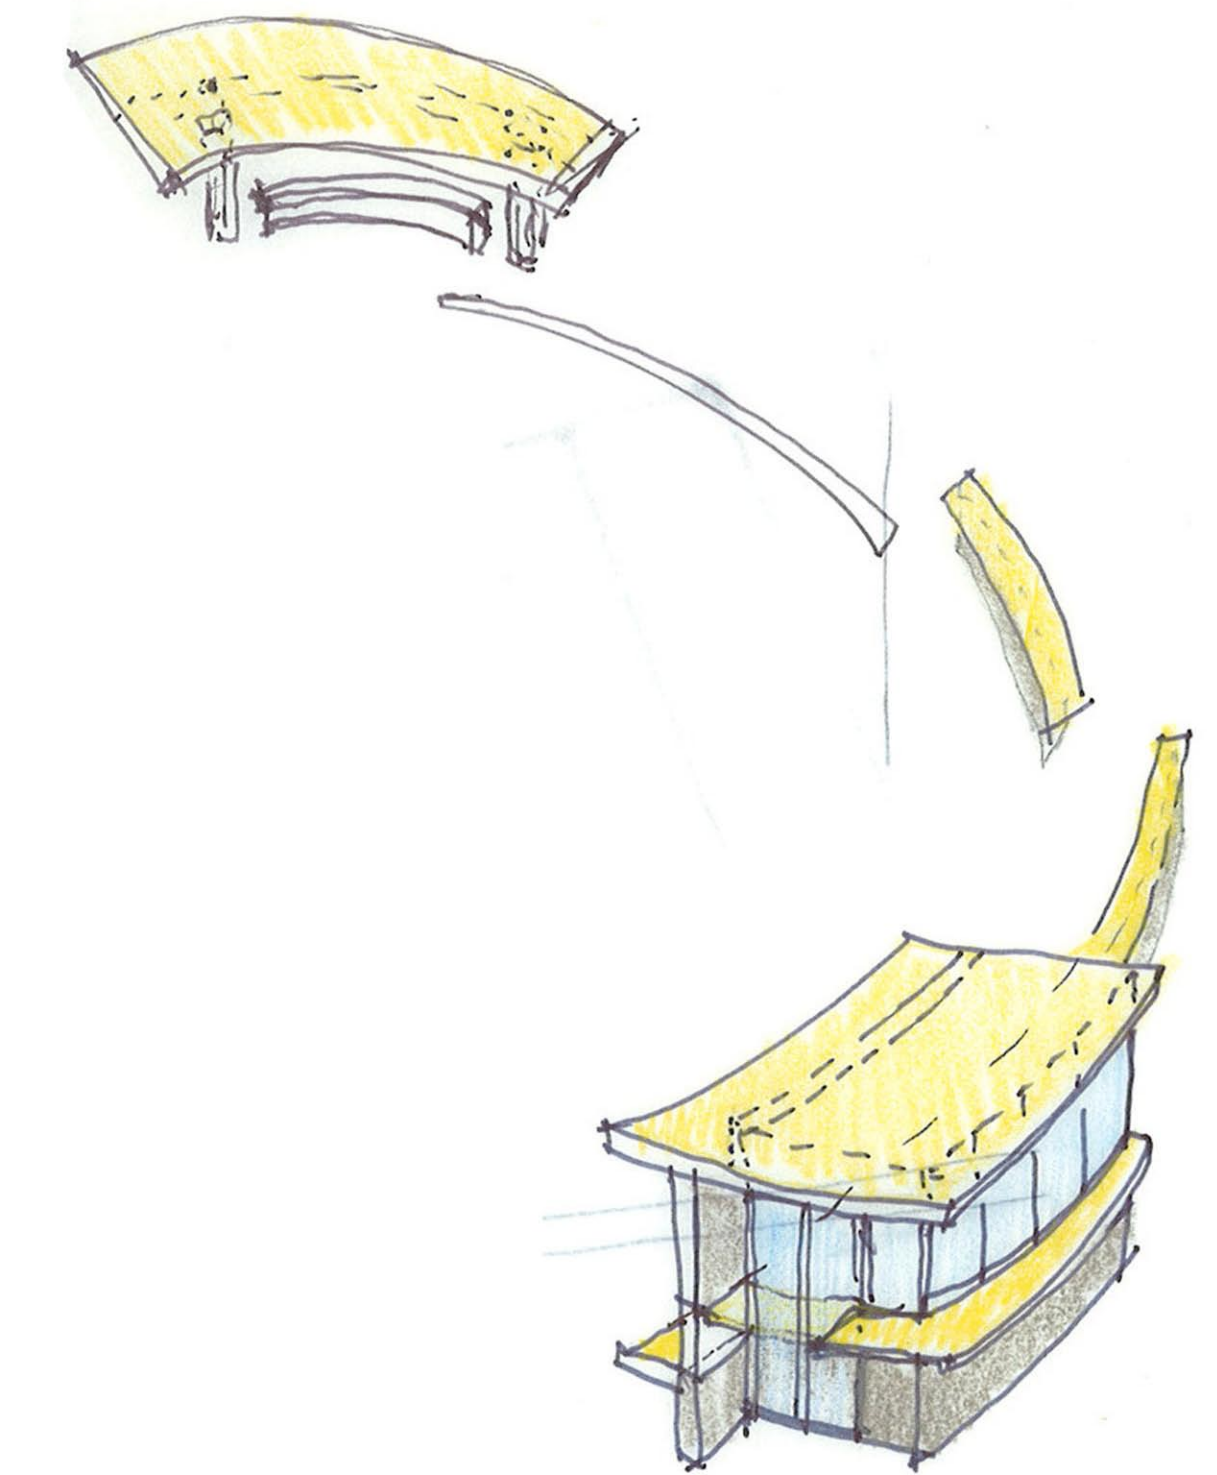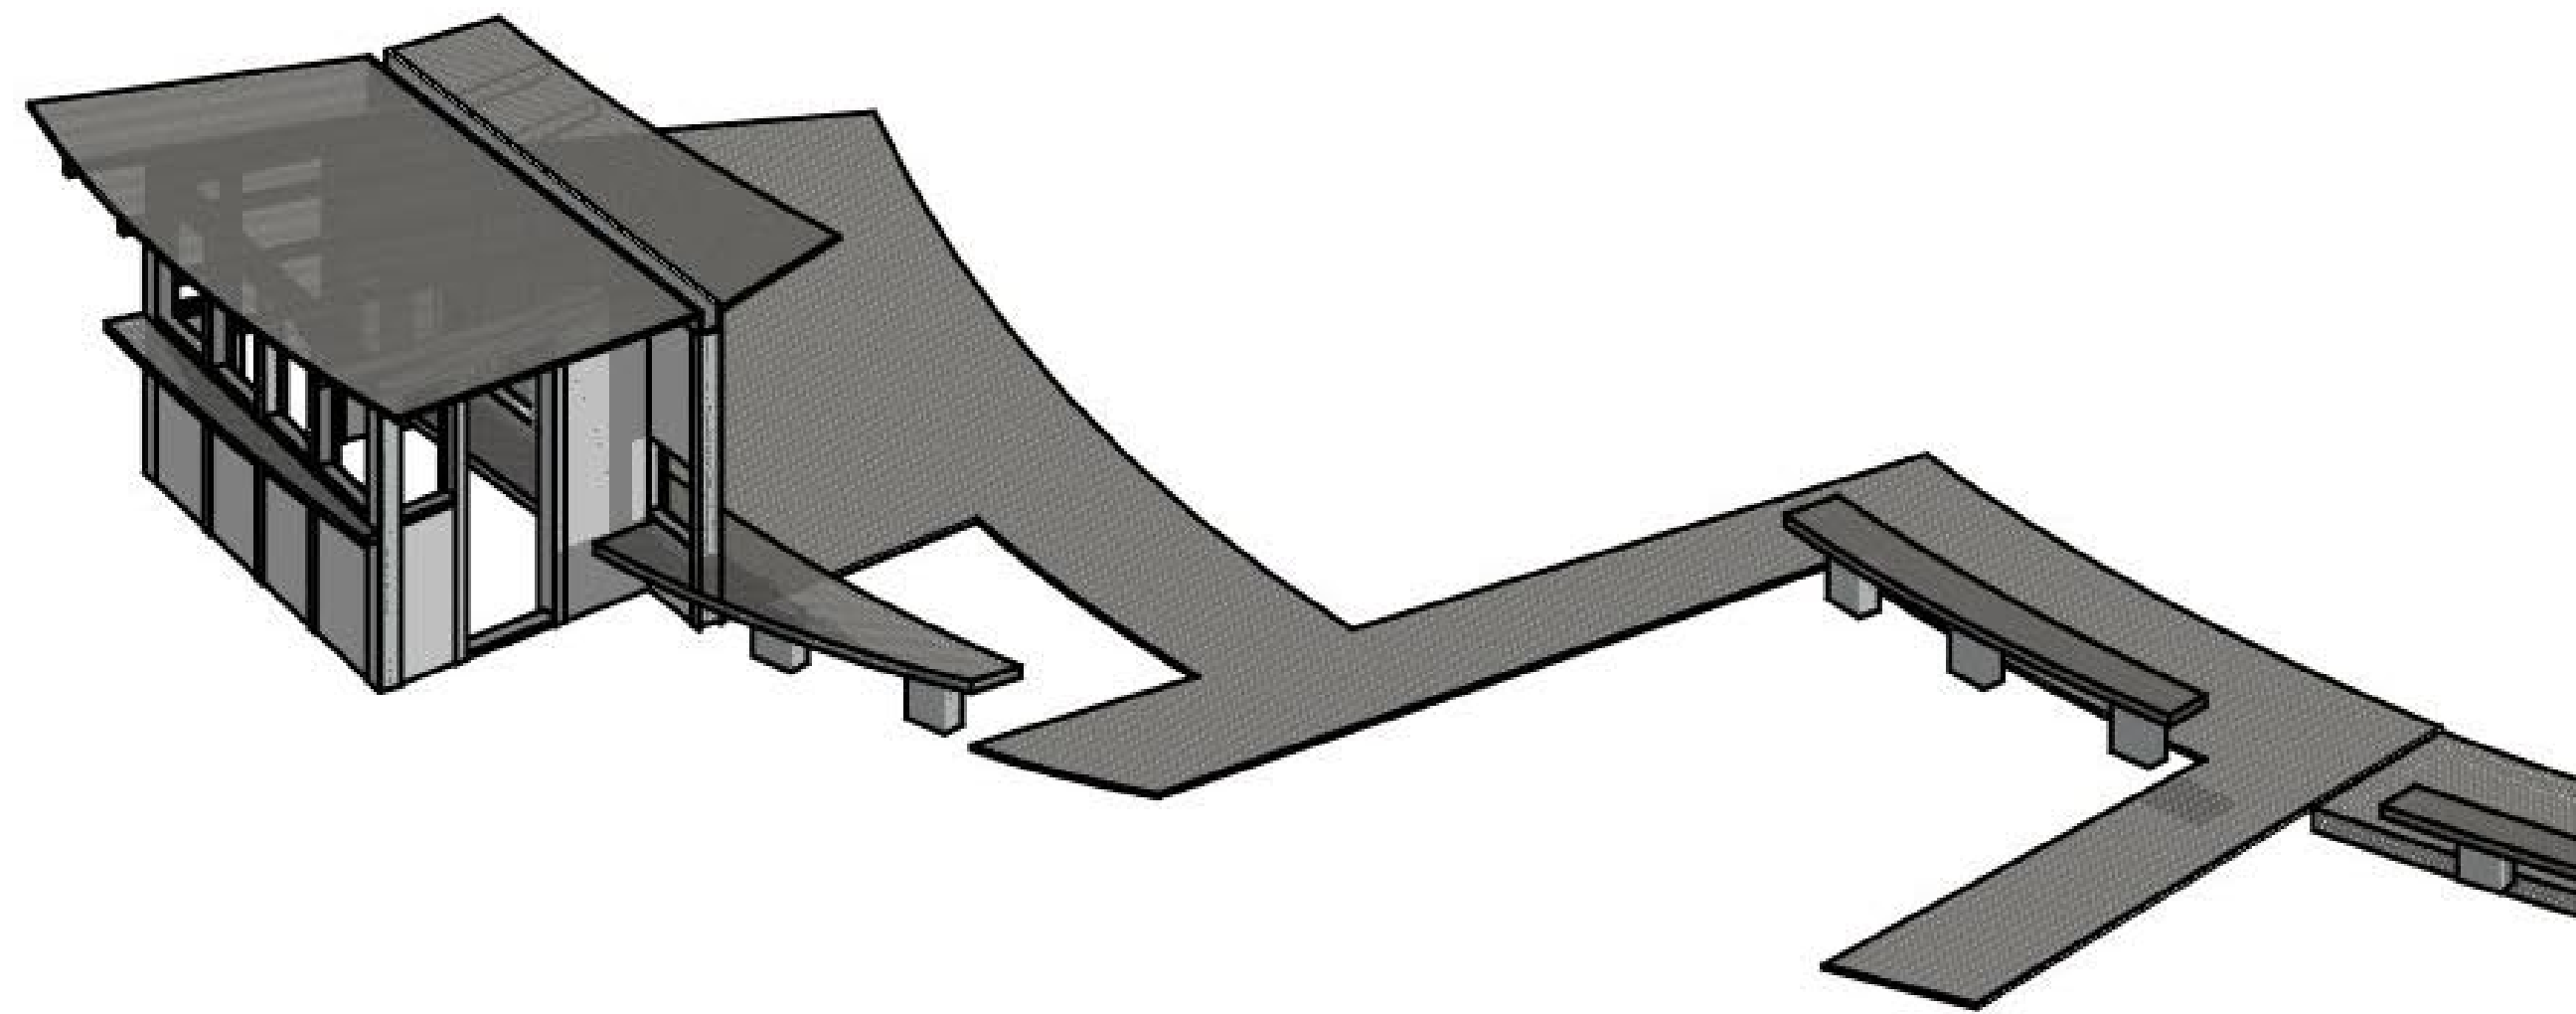


Seattle Center Skateboard Park  
Seattle, Washington  
**GUARD BOOTH**



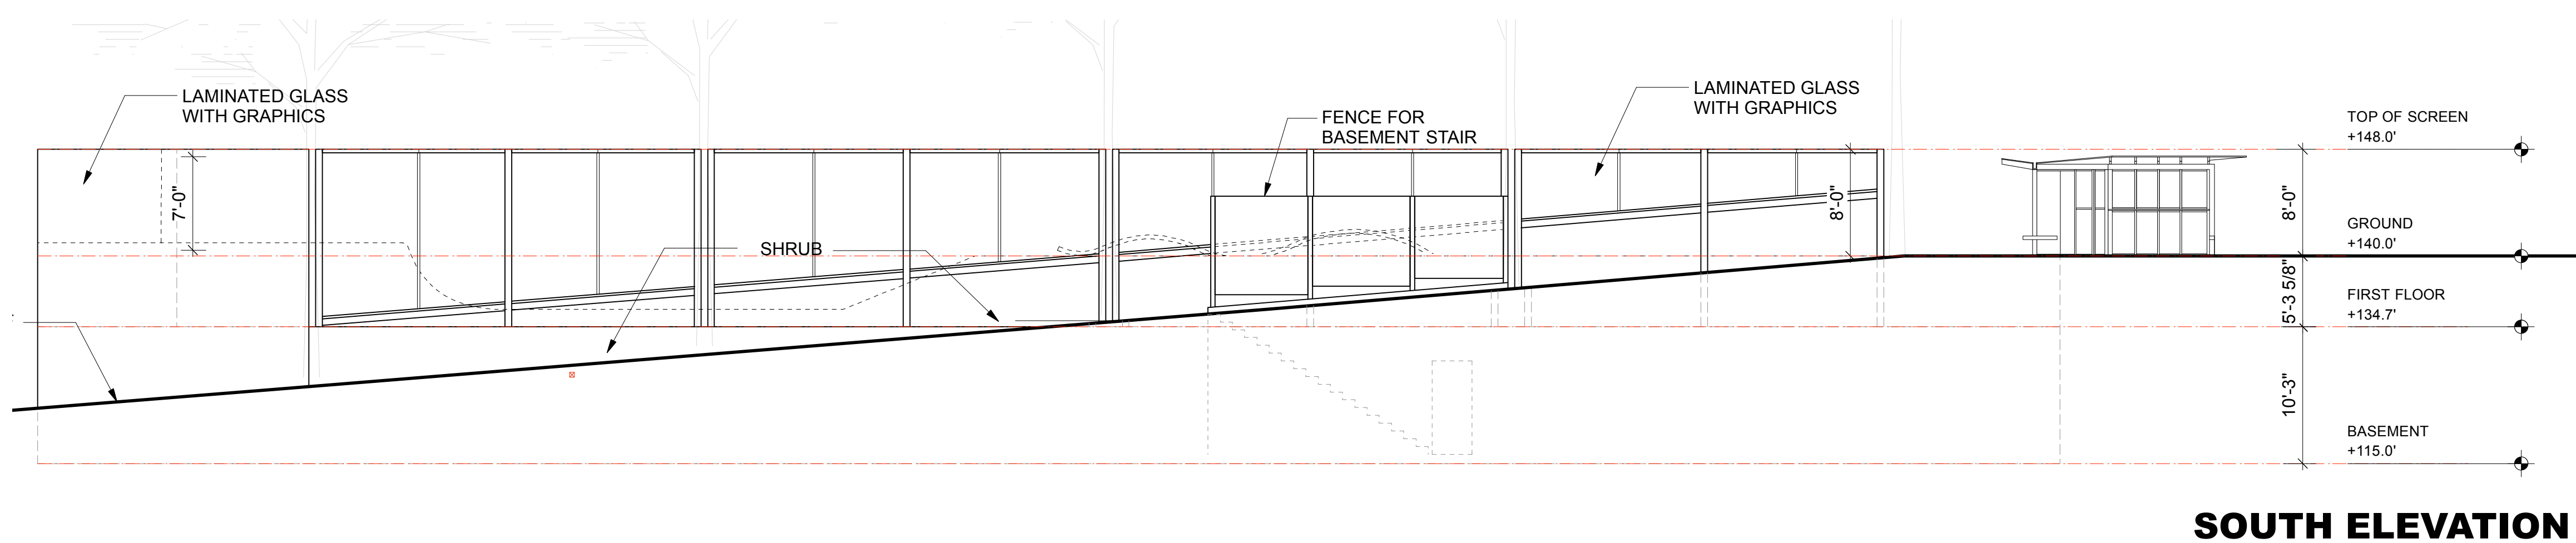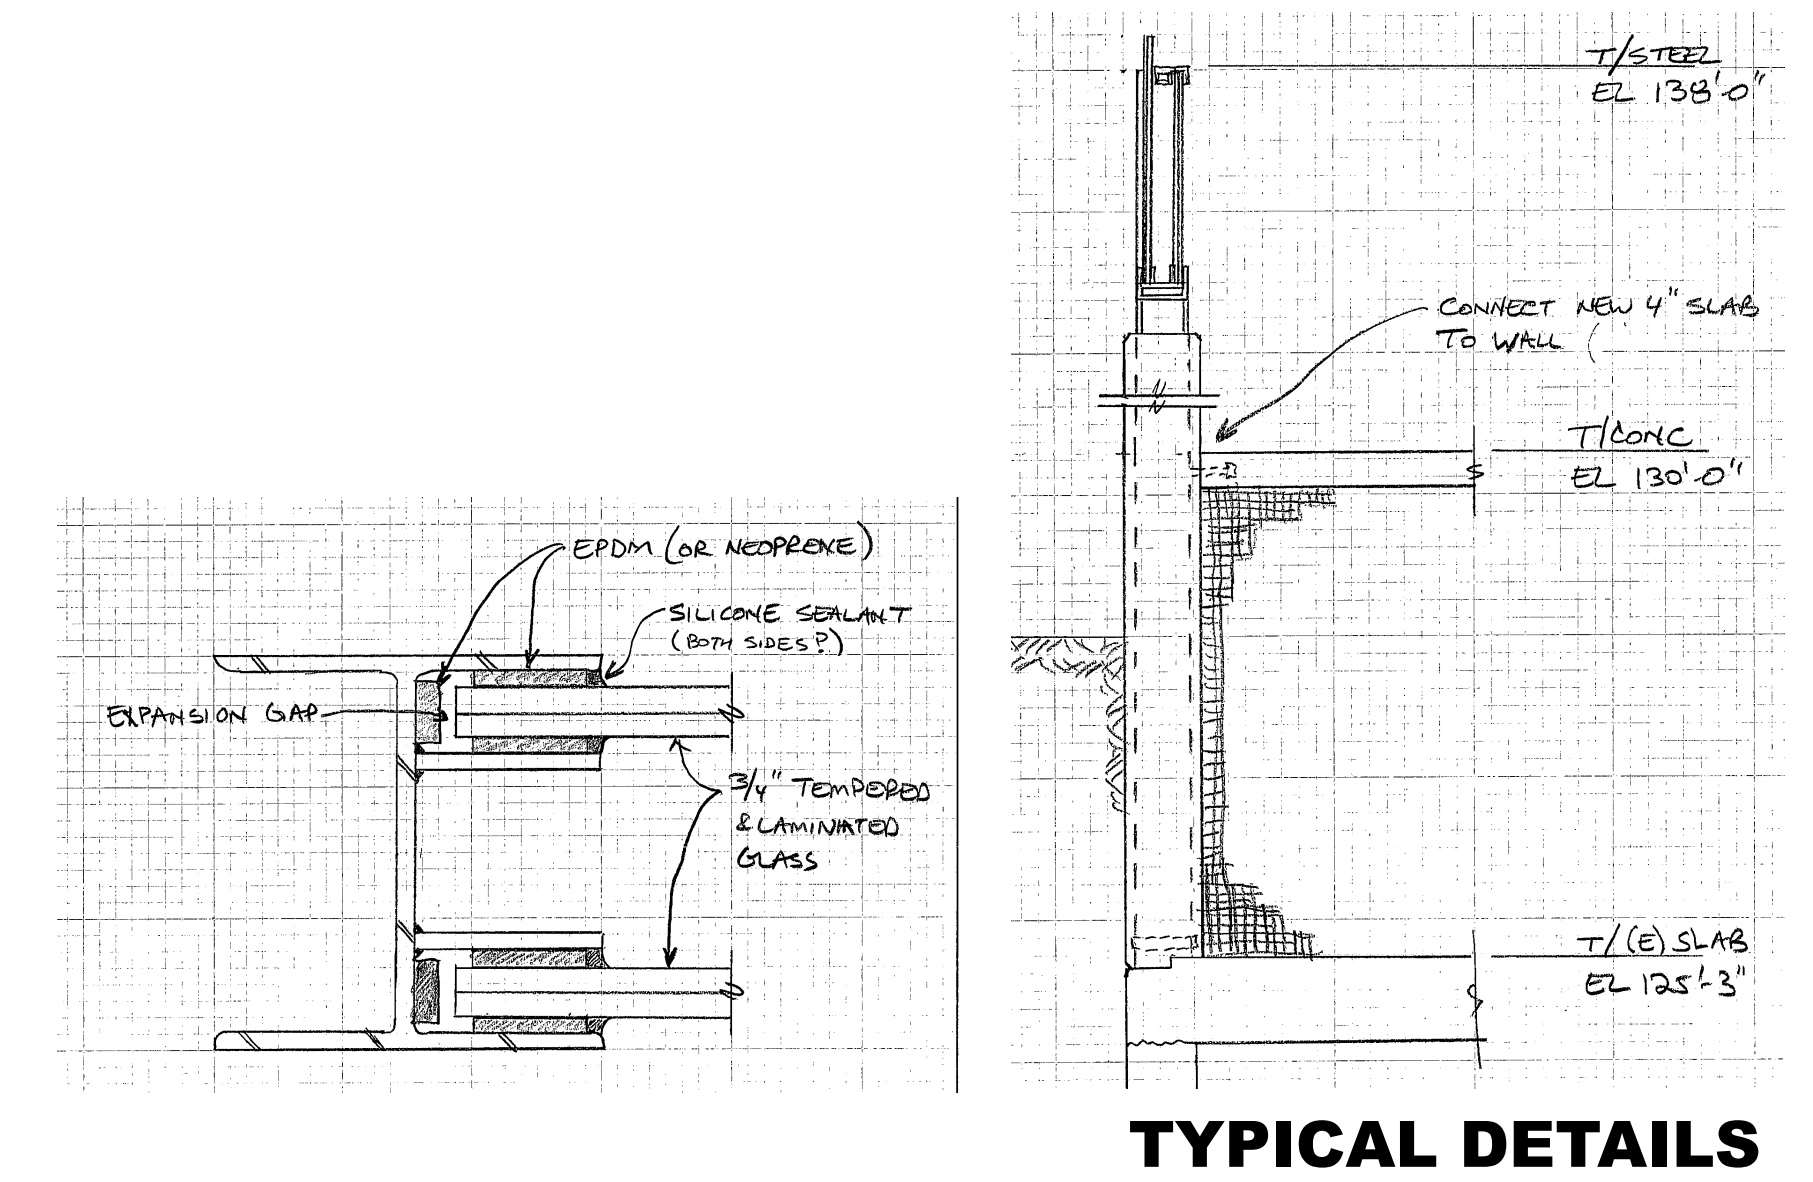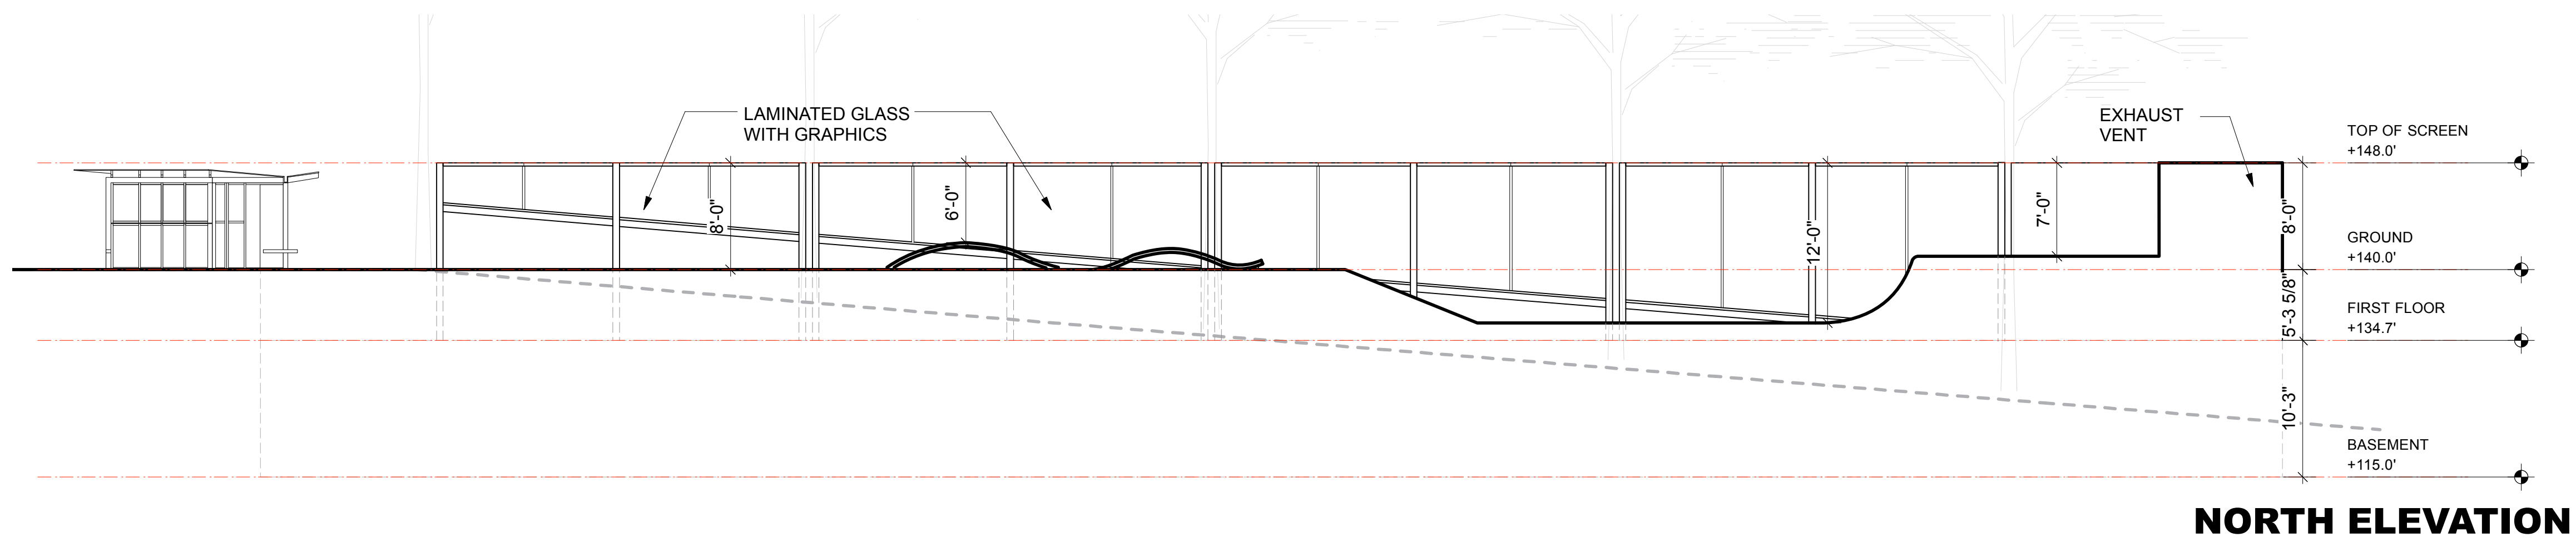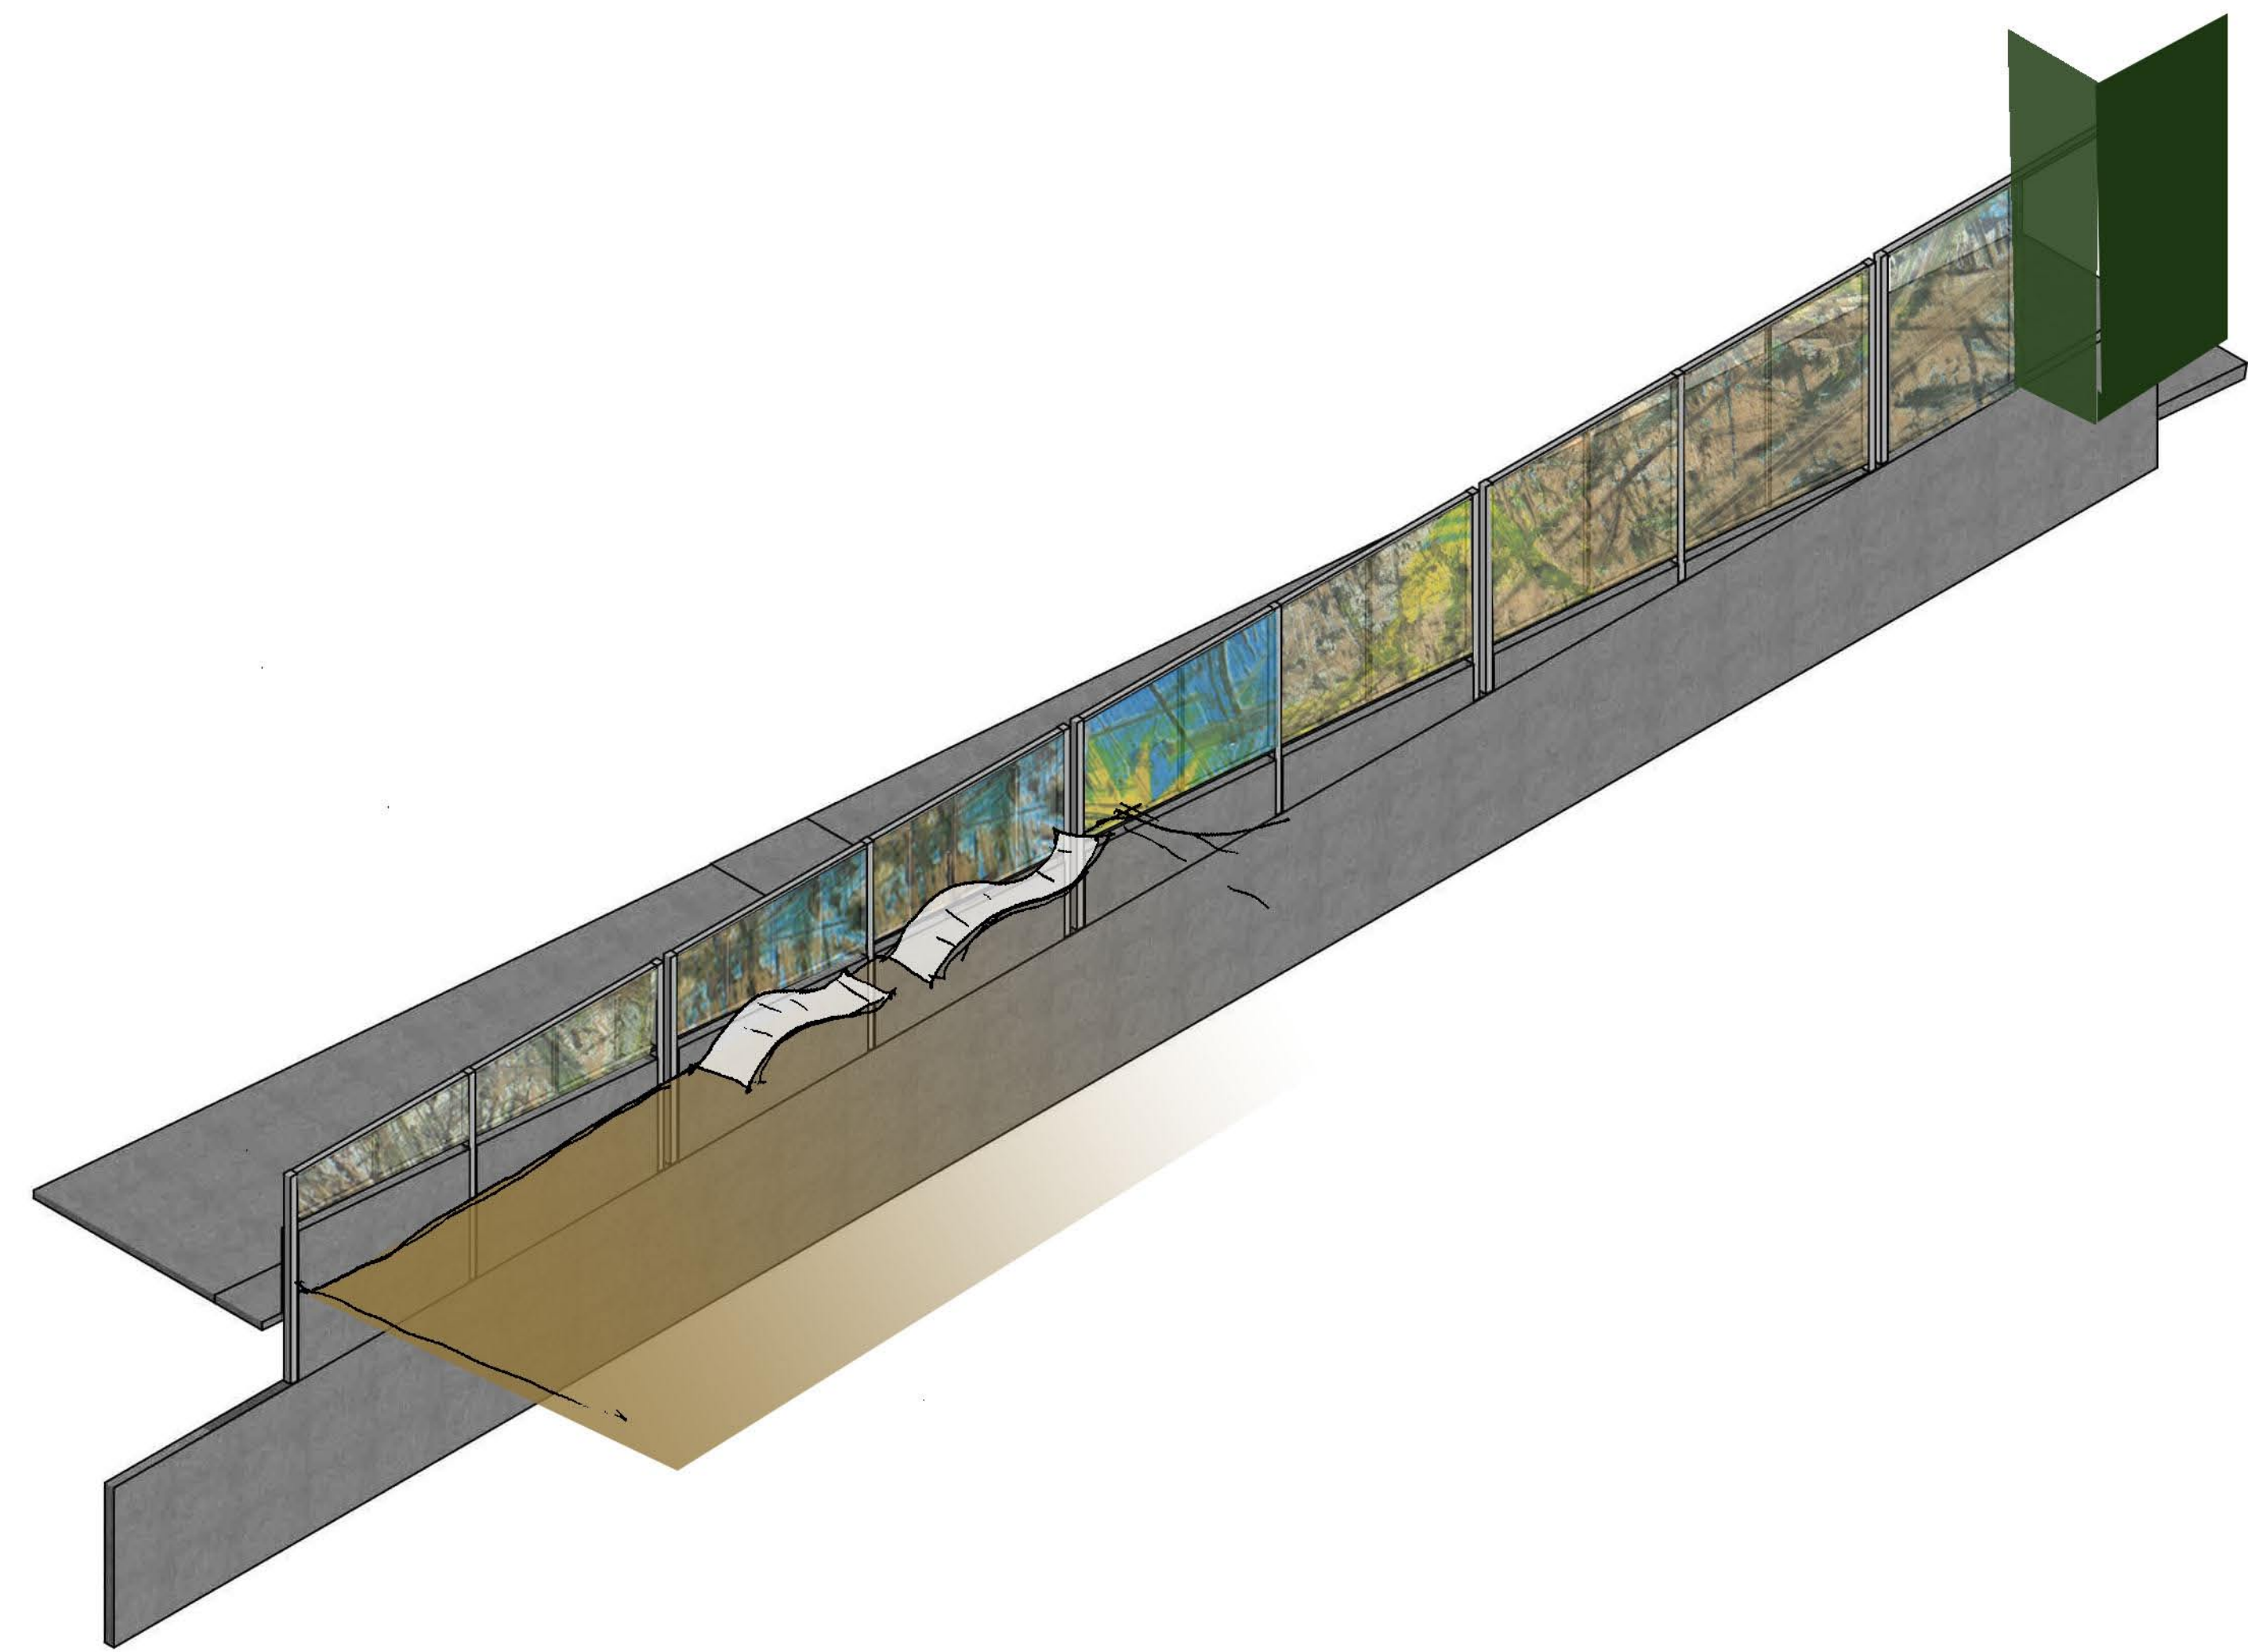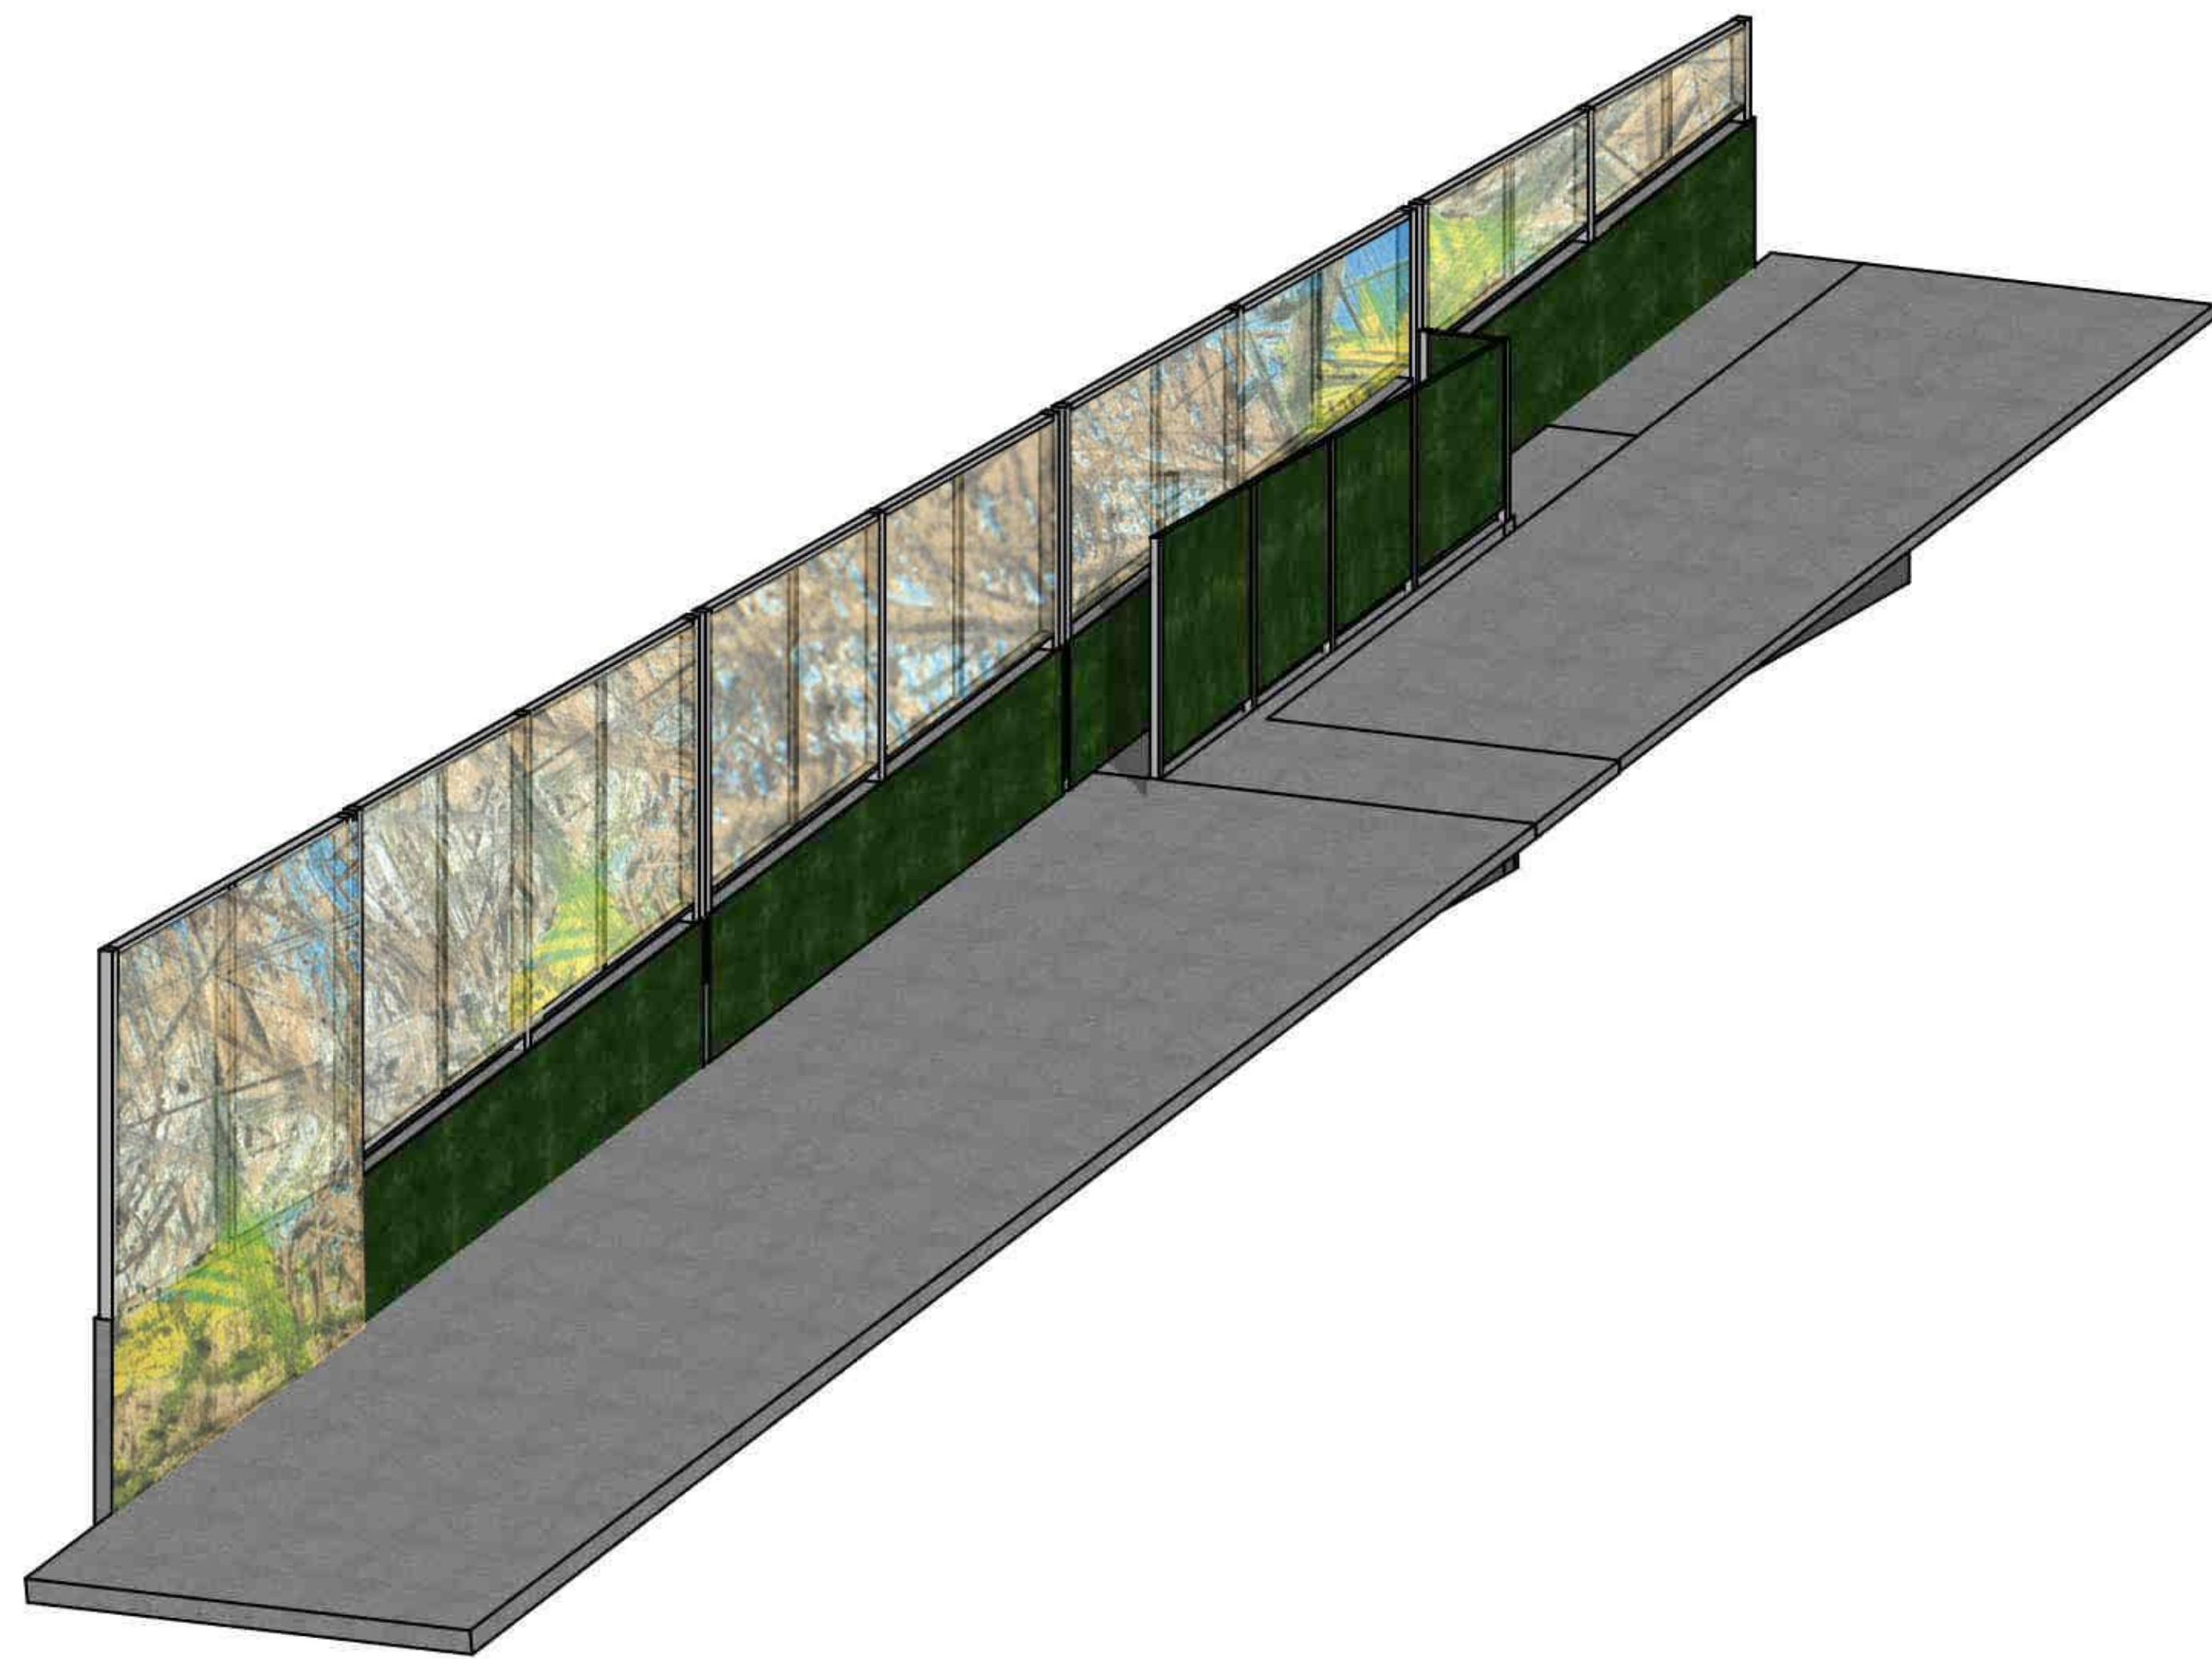


**WEINSTEIN AU ARCHITECTS - URBAN DESIGNERS LLC**

Seattle Center Skateboard Park  
Seattle, Washington  
**THOMAS ST FENCE**

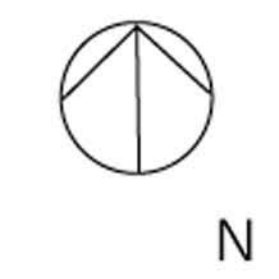

JULY 17, 2008

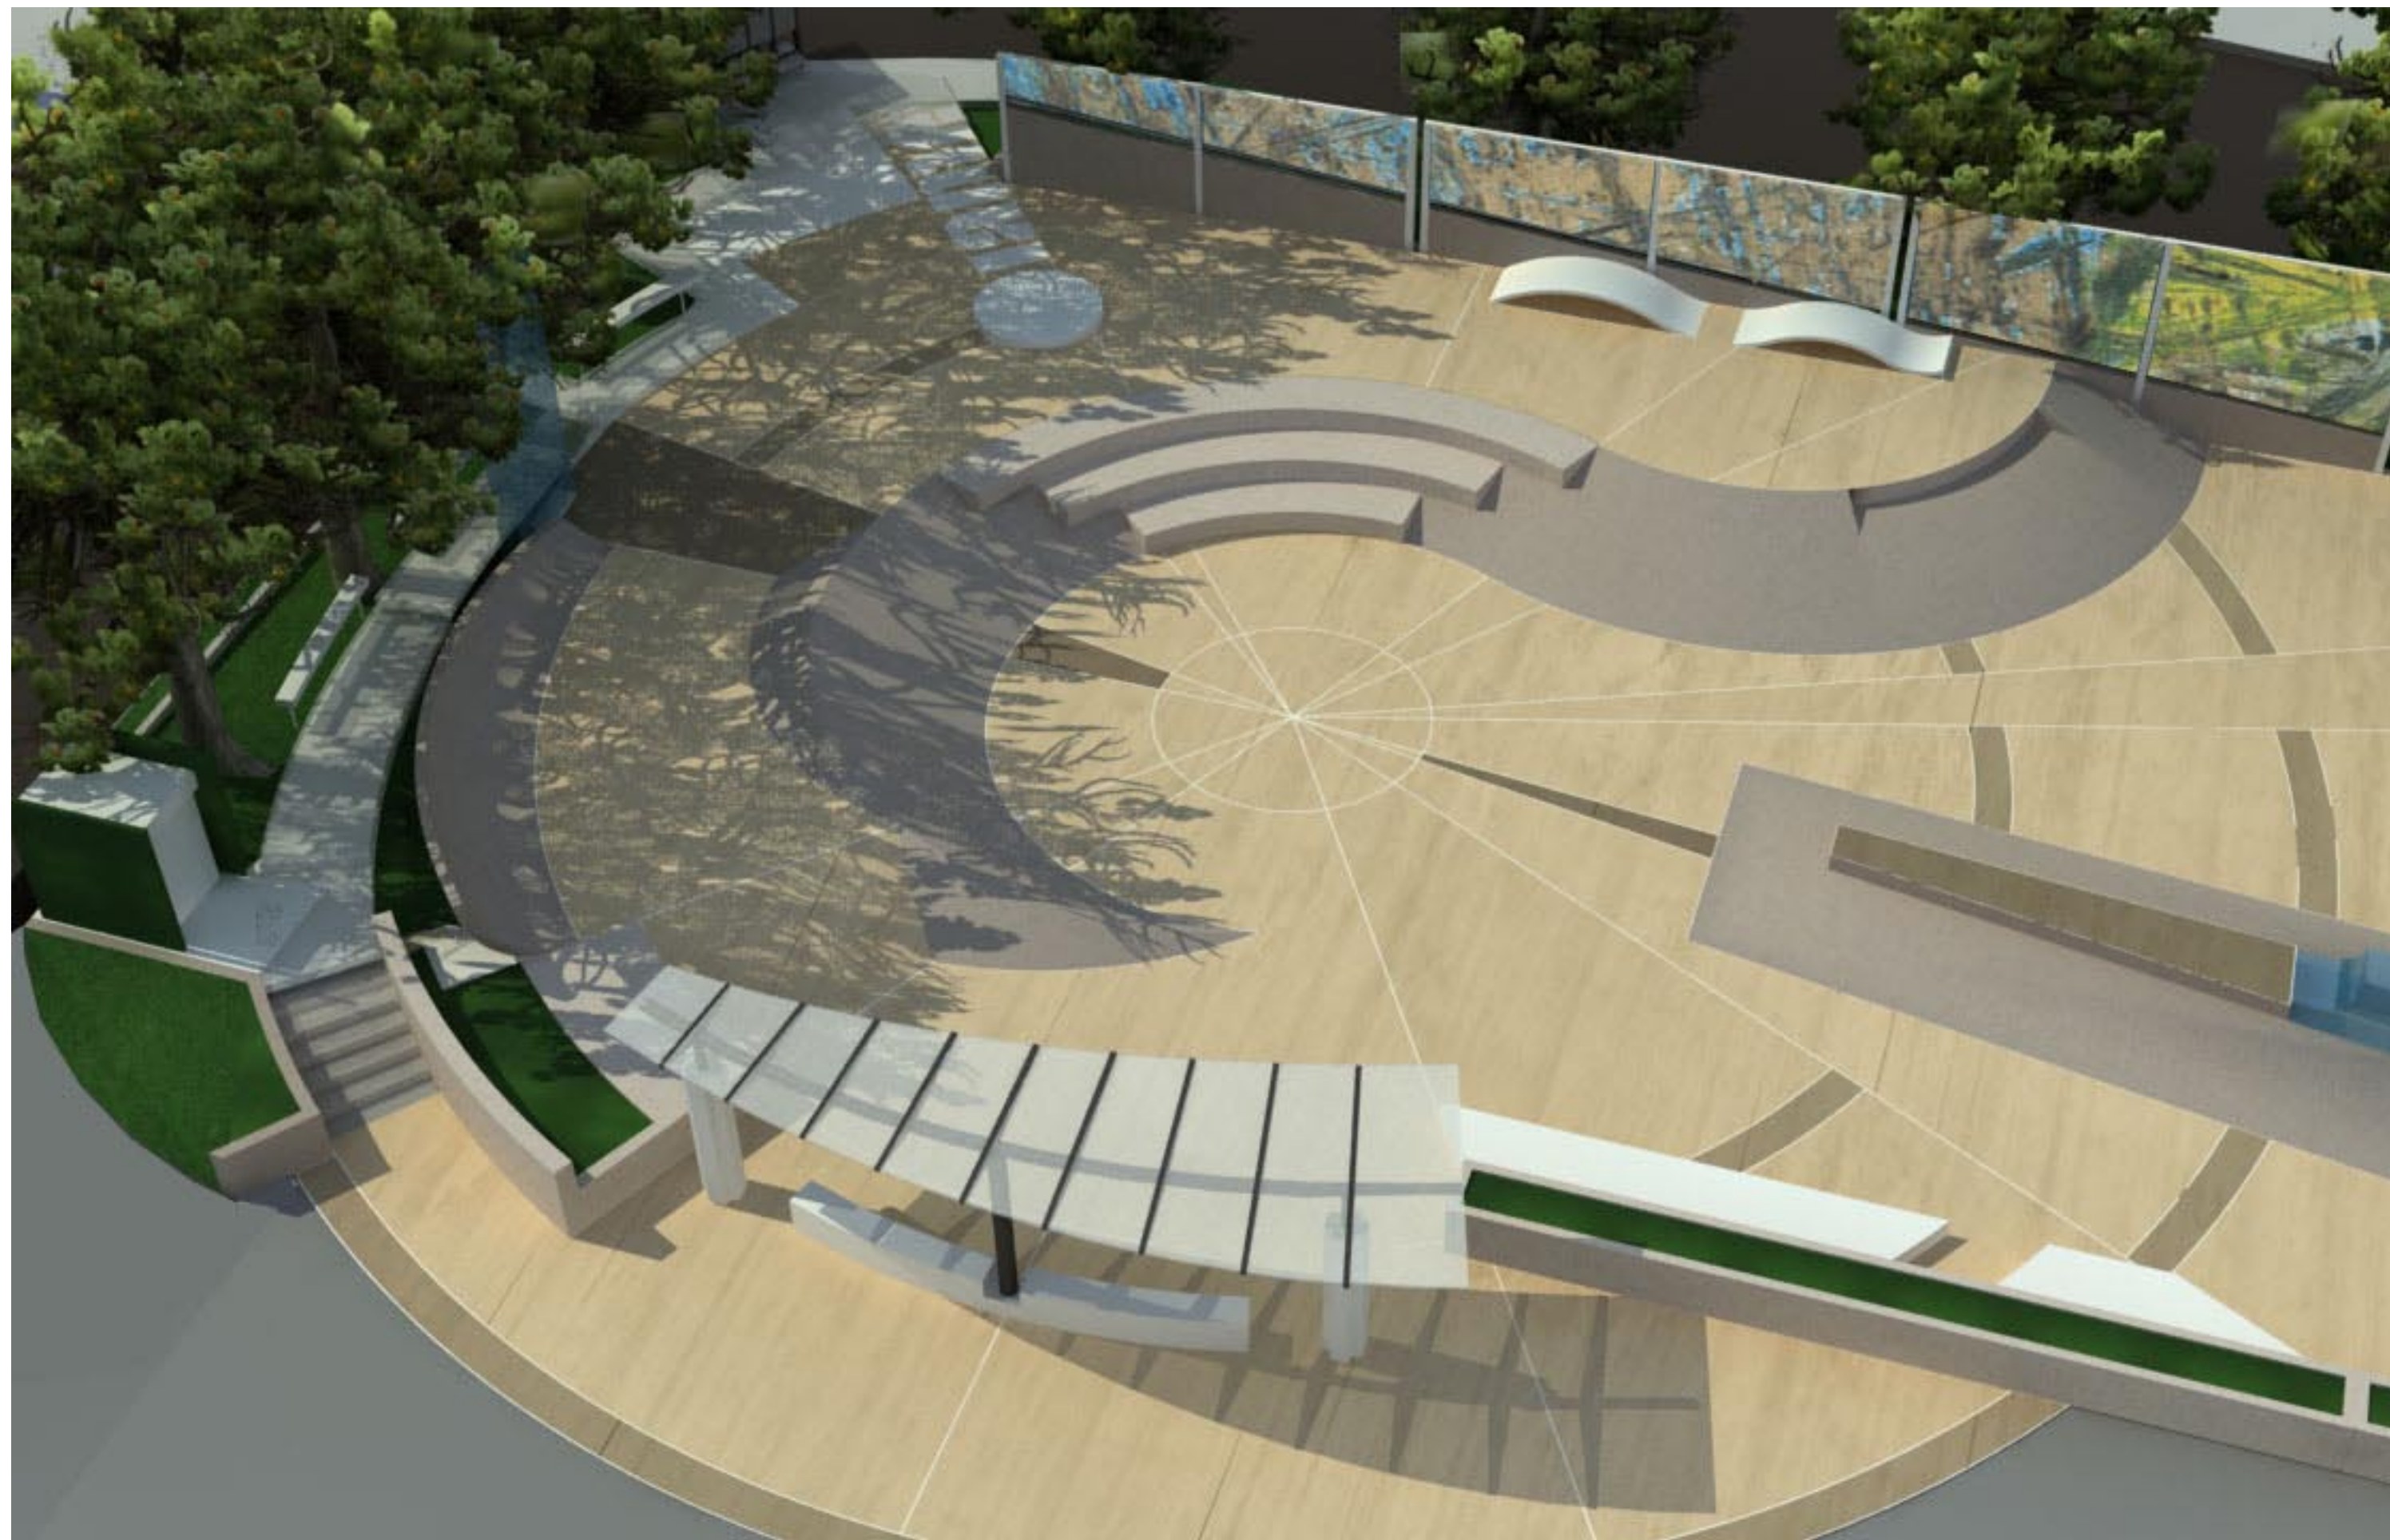

Seattle Center Skateboard Park  
Seattle, Washington



**RENDERING**

JULY 17, 2008