

MAIN CORRIDOR SOUTH OF UNION


SEATTLE DESIGN COMMISSION

NOVEMBER 21, 2013



BALANCE TRAVEL NEEDS AND PLACE-MAKING


- DESIGN ALASKAN WAY TO FUNCTION AS A GOOD URBAN STREET FOR ALL USERS, SIMILAR TO FIRST AVE. DOWNTOWN;
- PROVIDE EFFECTIVE REGIONAL TRANSPORTATION CONNECTIONS;
- INTEGRATE THE STREET INTO THE OVERALL DESIGN FOR THE WATERFRONT AND CENTER CITY CIRCULATION

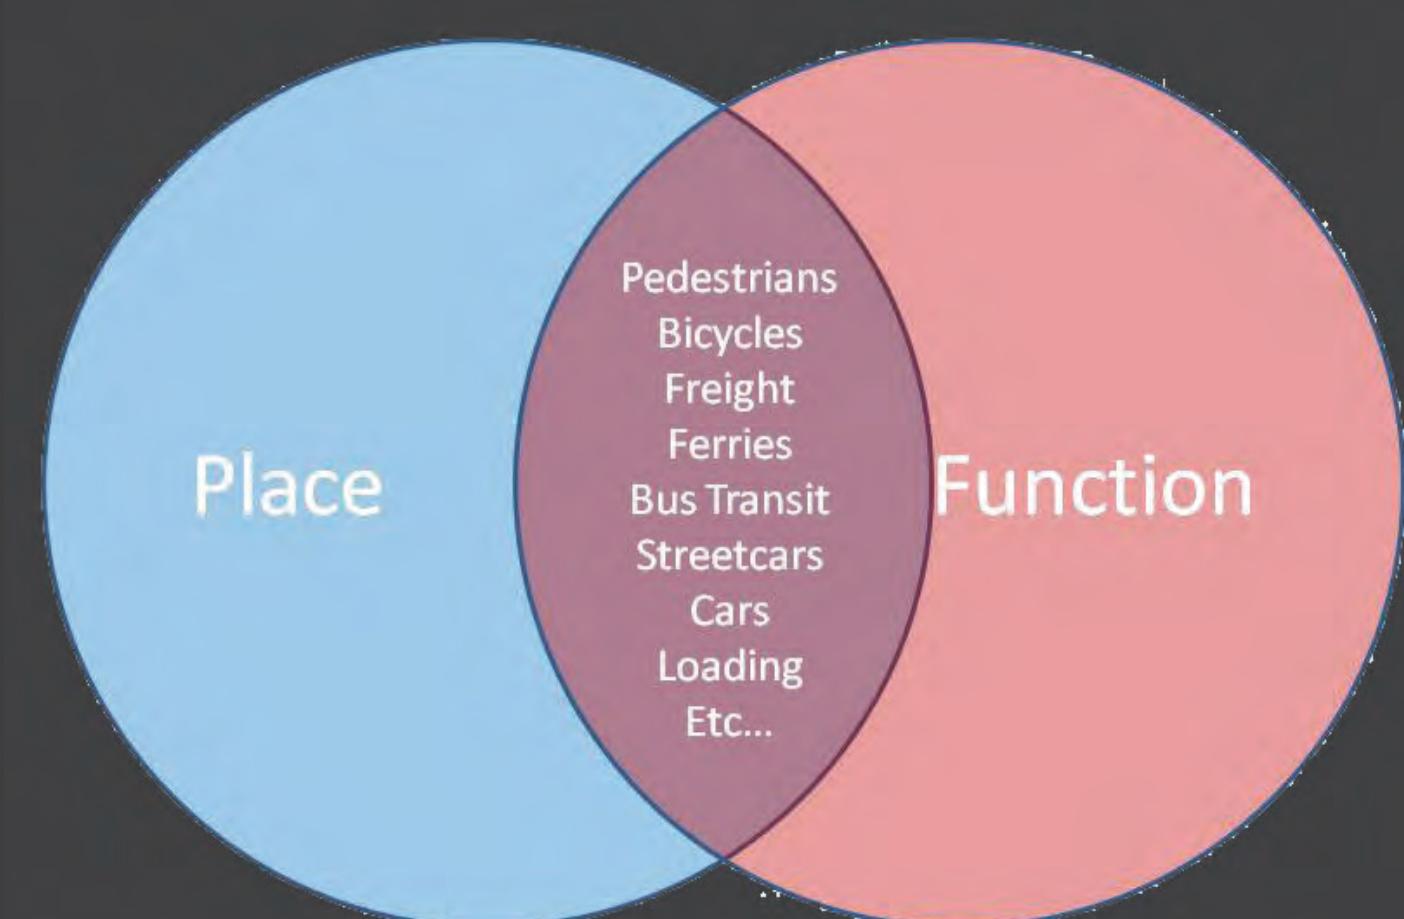

STREET DESIGN ELEMENTS


- TWO GENERAL PURPOSE VEHICLE LANES IN EACH DIRECTION;
- NORTH-SOUTH BICYCLE ROUTE;
- PEDESTRIAN CROSSINGS AND PROMENADE;
- CURB SPACE FOR PARKING, DELIVERIES, ETC.;
- TRANSIT SERVICE AND CONNECTIONS;
- FERRY ACCESS;
- FREIGHT ROUTE

MAIN CORRIDOR SOUTH OF UNION | ALASKAN WAY
FUNCTIONS OF THE STREET
JULY 2012

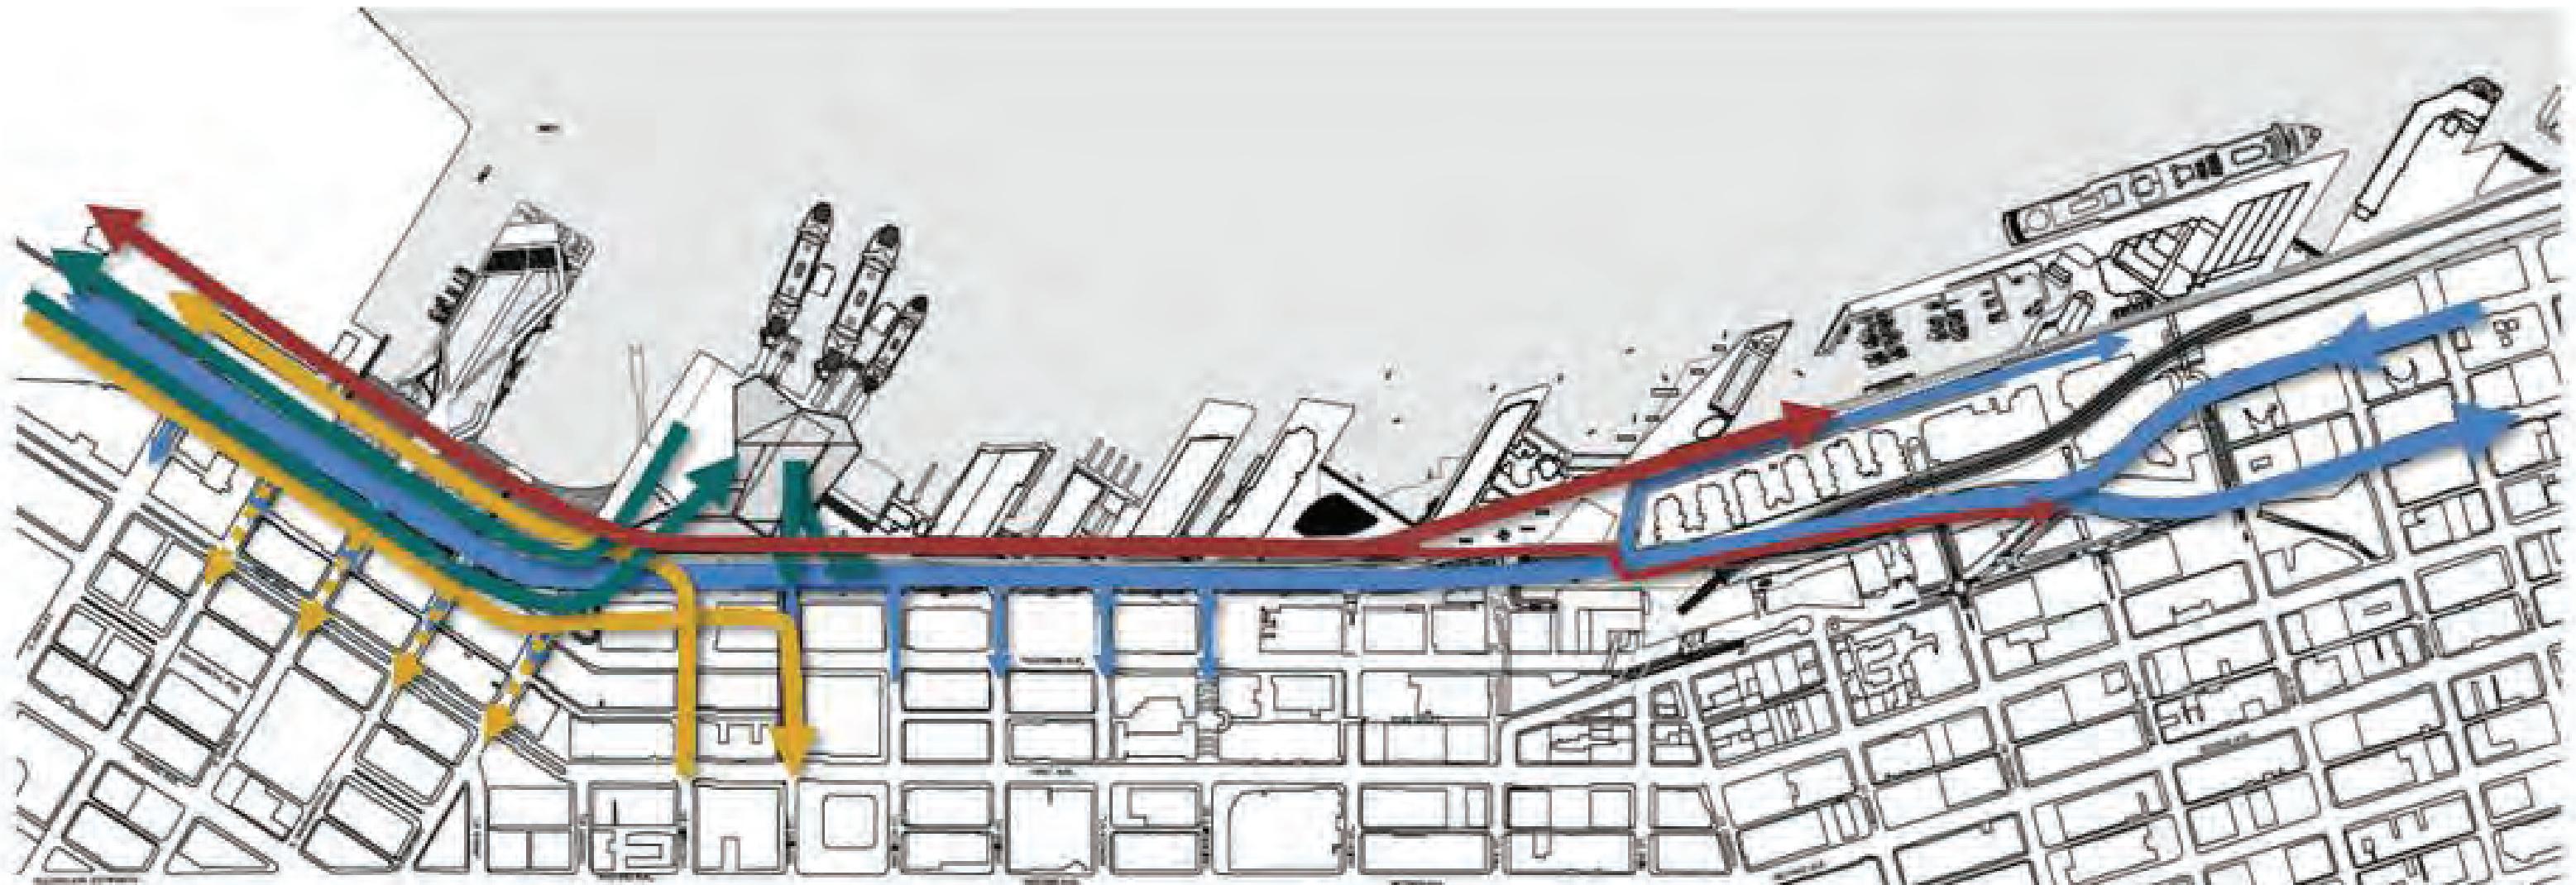

- VEHICLES, PARKING AND LOADING
- FERRIES: LOADING AND UNLOADING
- TRANSIT LINKAGE
- NORTH/SOUTH BICYCLE AND PEDESTRIAN MOVEMENT

SOUTHWEST TRANSIT PATHWAY

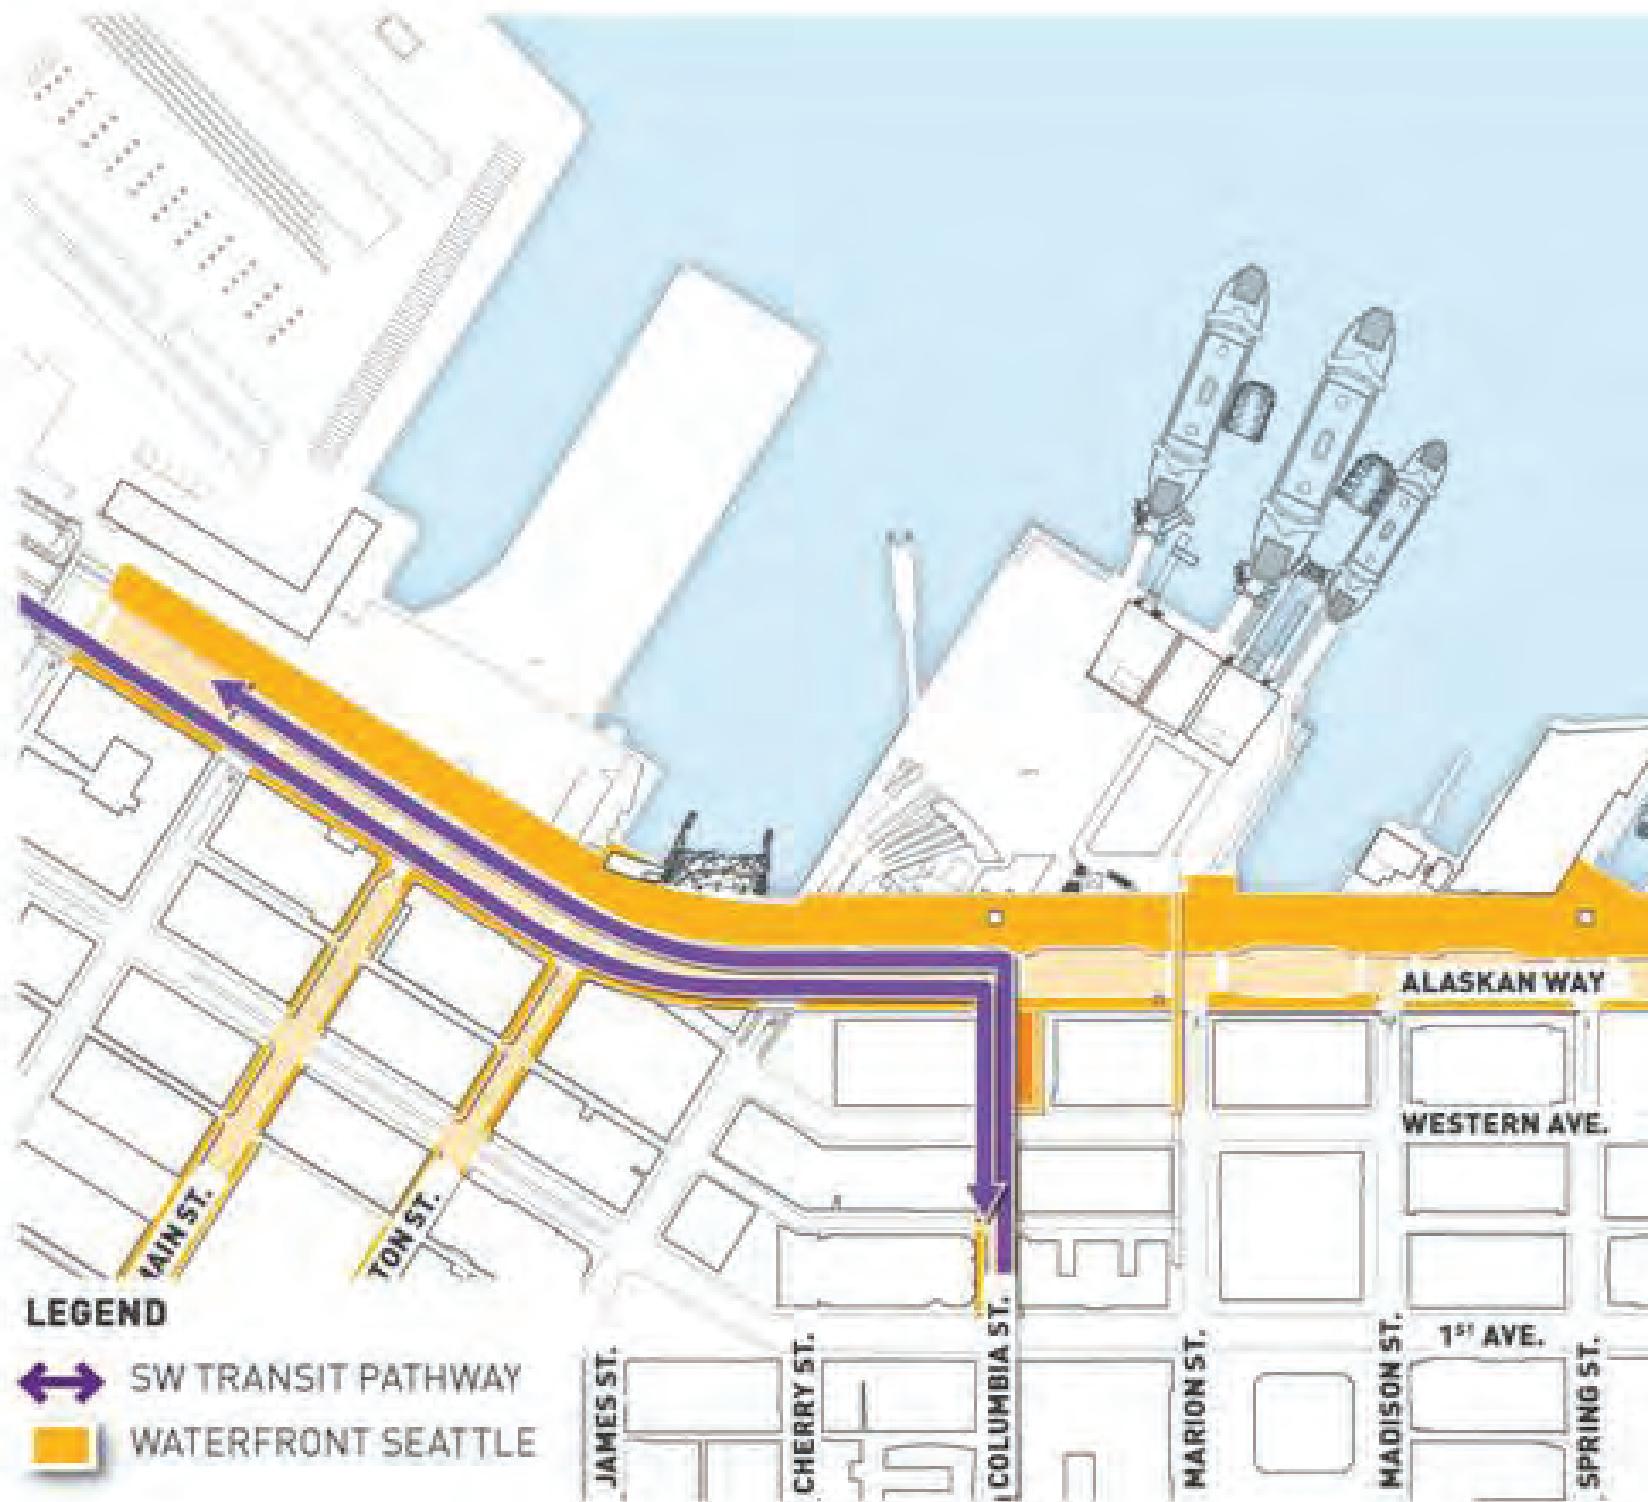

- **TODAY, BUSES FROM SOUTHWEST COMMUNITIES ACCESS DOWNTOWN USING THE VIADUCT (AWV).**
- **AFTER VIADUCT DEMO, BUSES WILL ACCESS DOWNTOWN USING ALASKAN WAY**
- **DURING THE PM PEAK PERIOD, UP TO 50 BUSES PER HOUR WILL USE ALASKAN WAY IN THE PEAK DIRECTION, AND 30 IN THE OFF PEAK DIRECTION, THE CORRIDOR SERVES OVER 22,000 RIDERS A DAY, INCLUDING RAPIDRIDE C AND D LINES**

LOCAL WATERFRONT TRANSIT

(1) OPTIONS INCLUDE:

- HISTORIC STREETCAR
- MODERN STREETCAR
- RUBBER TIRE

(2) SHARES GENERAL PURPOSE LANE






MAIN CORRIDOR SOUTH OF UNION

SEATTLE DESIGN COMMISSION
NOVEMBER 21, 2013


MAIN CORRIDOR SOUTH OF UNION **S. KING ST. TO UNION ST.**

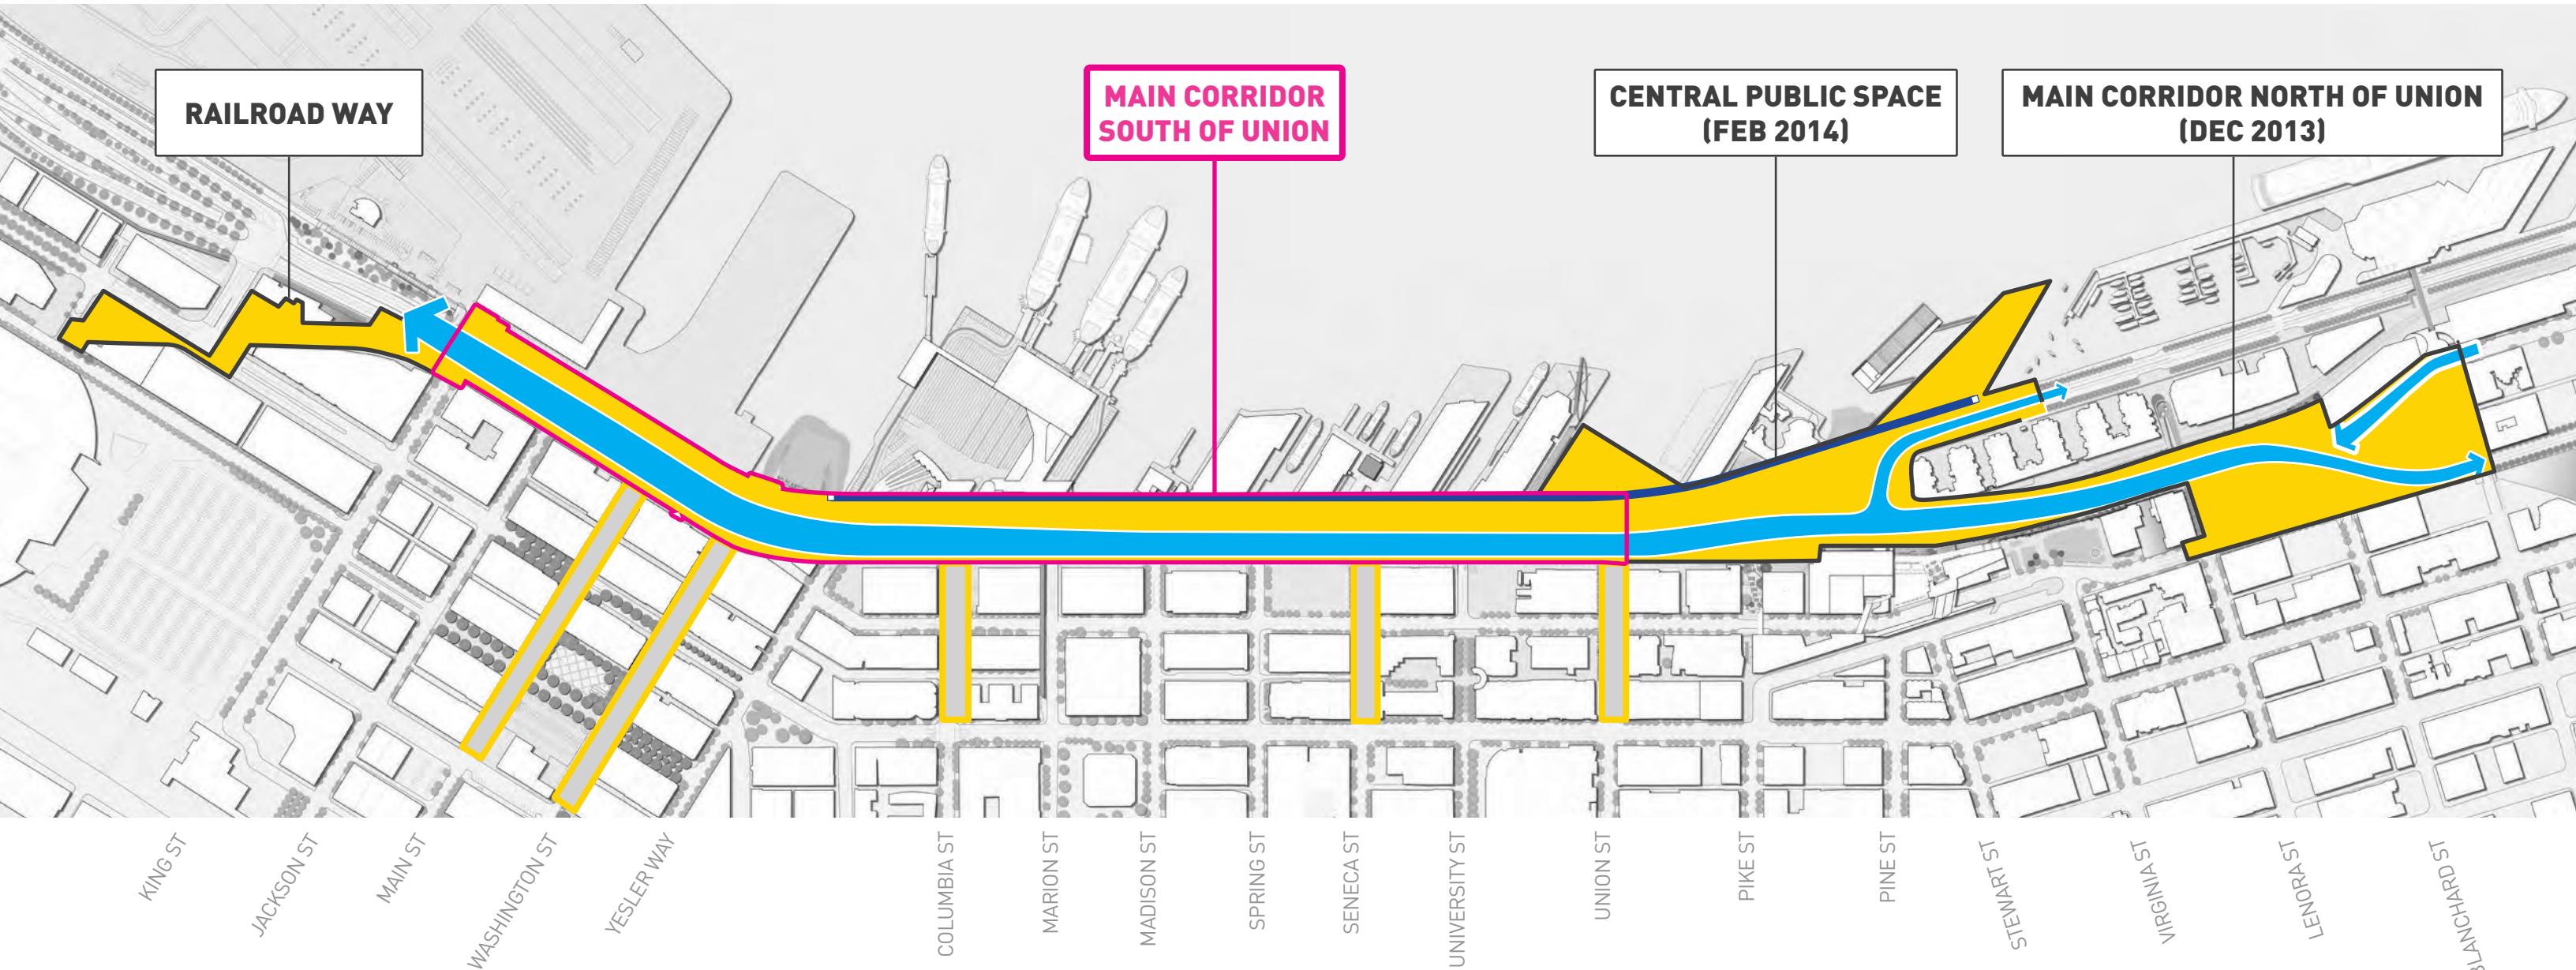

LEGEND

- MAIN CORRIDOR, SOUTH OF UNION
- WATERFRONT PROMENADE
- EAST-WEST STREETS
- ROADWAY
- L.P.S.

MAIN CORRIDOR SOUTH OF UNION **CORE PROJECT**

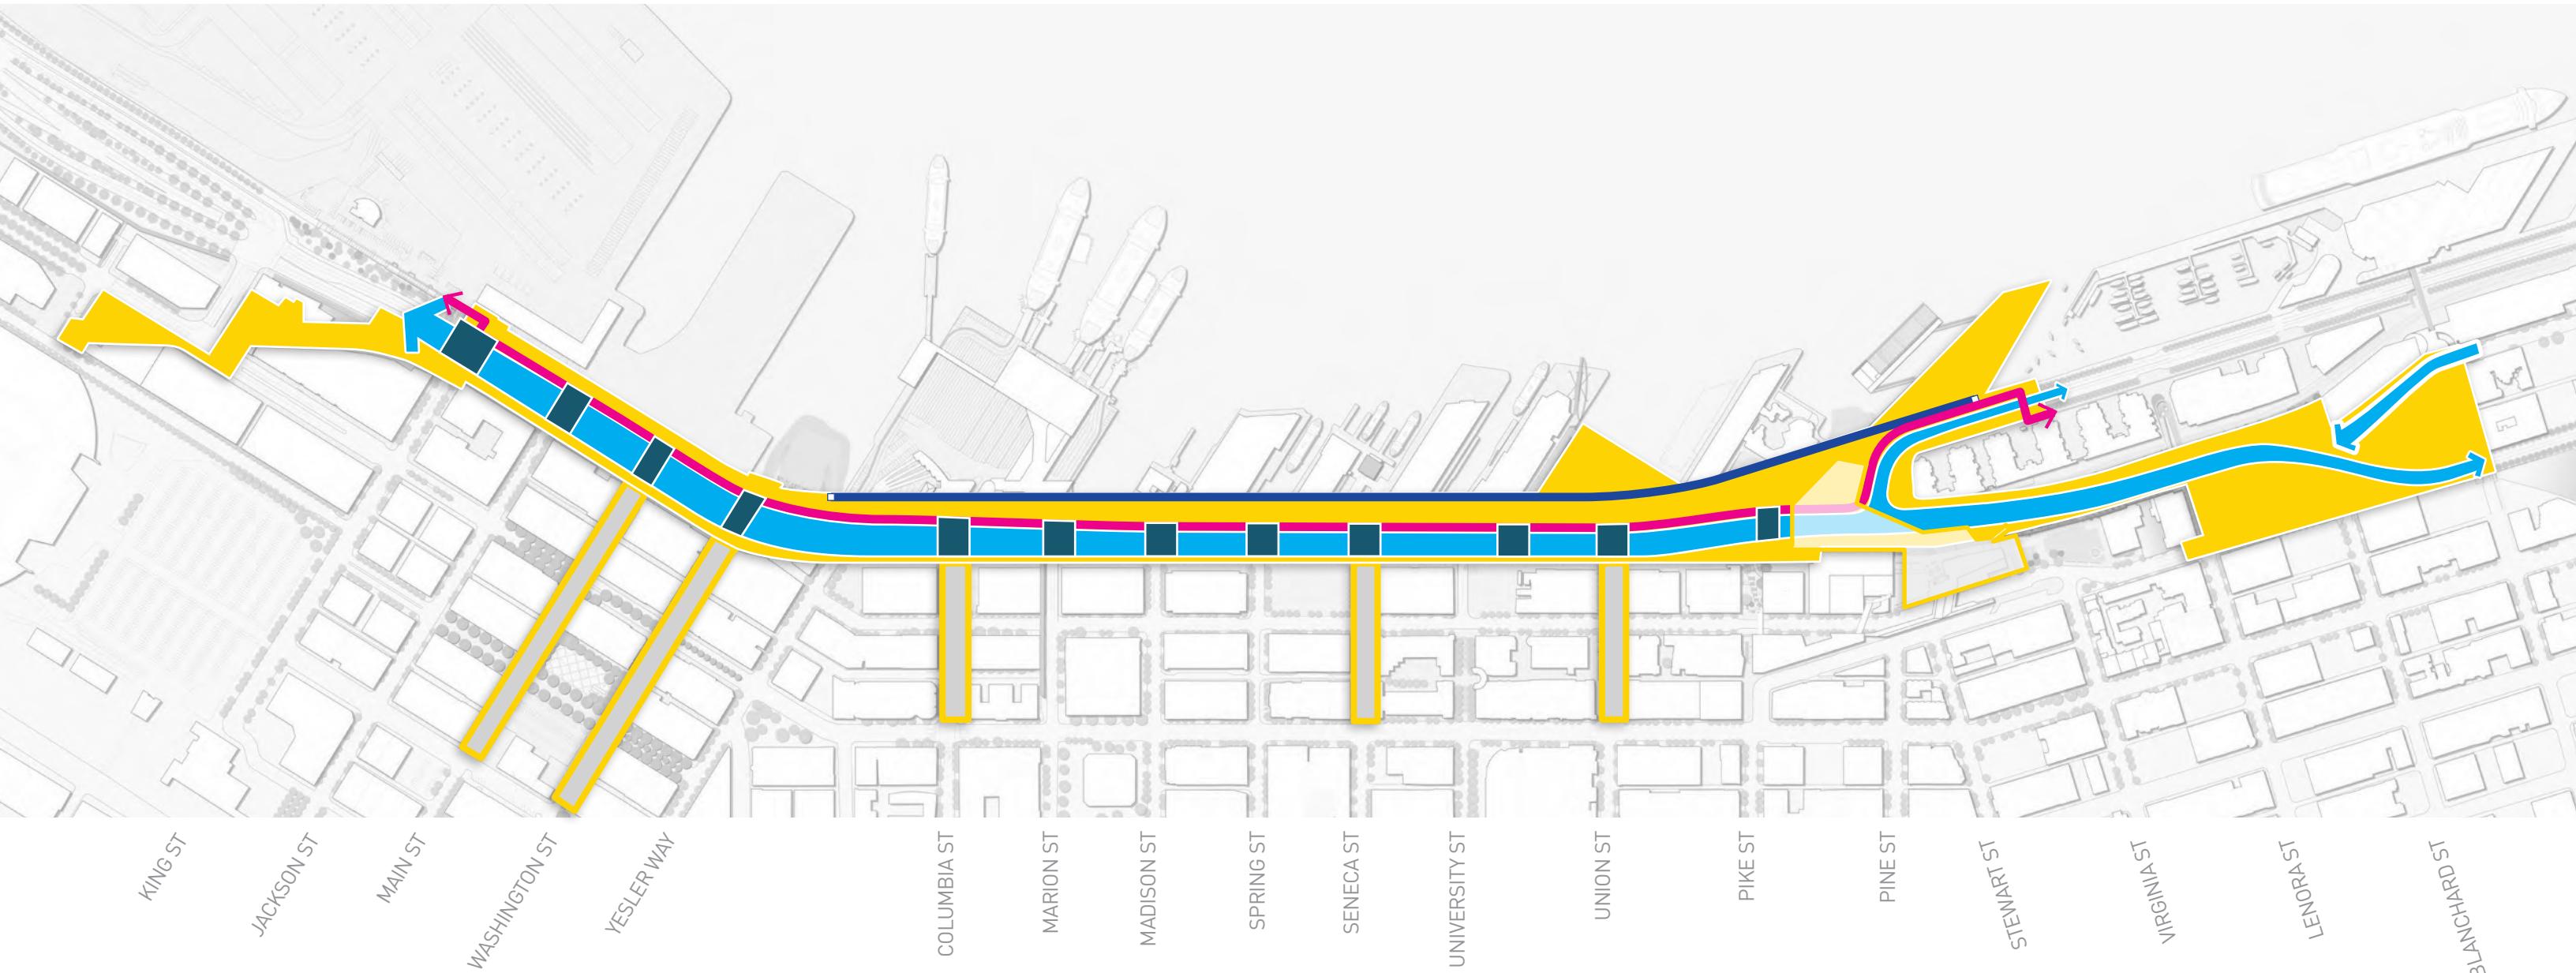


LEGEND

- WATERFRONT PROMENADE
- EAST-WEST STREETS
- INTERSECTIONS
- ROADWAY
- L.P.S.
- CYCLE TRACK

ALASKAN WAY DESIGN

MAIN CORRIDOR SOUTH OF UNION | ALASKAN WAY
3 STREET SEGMENTS

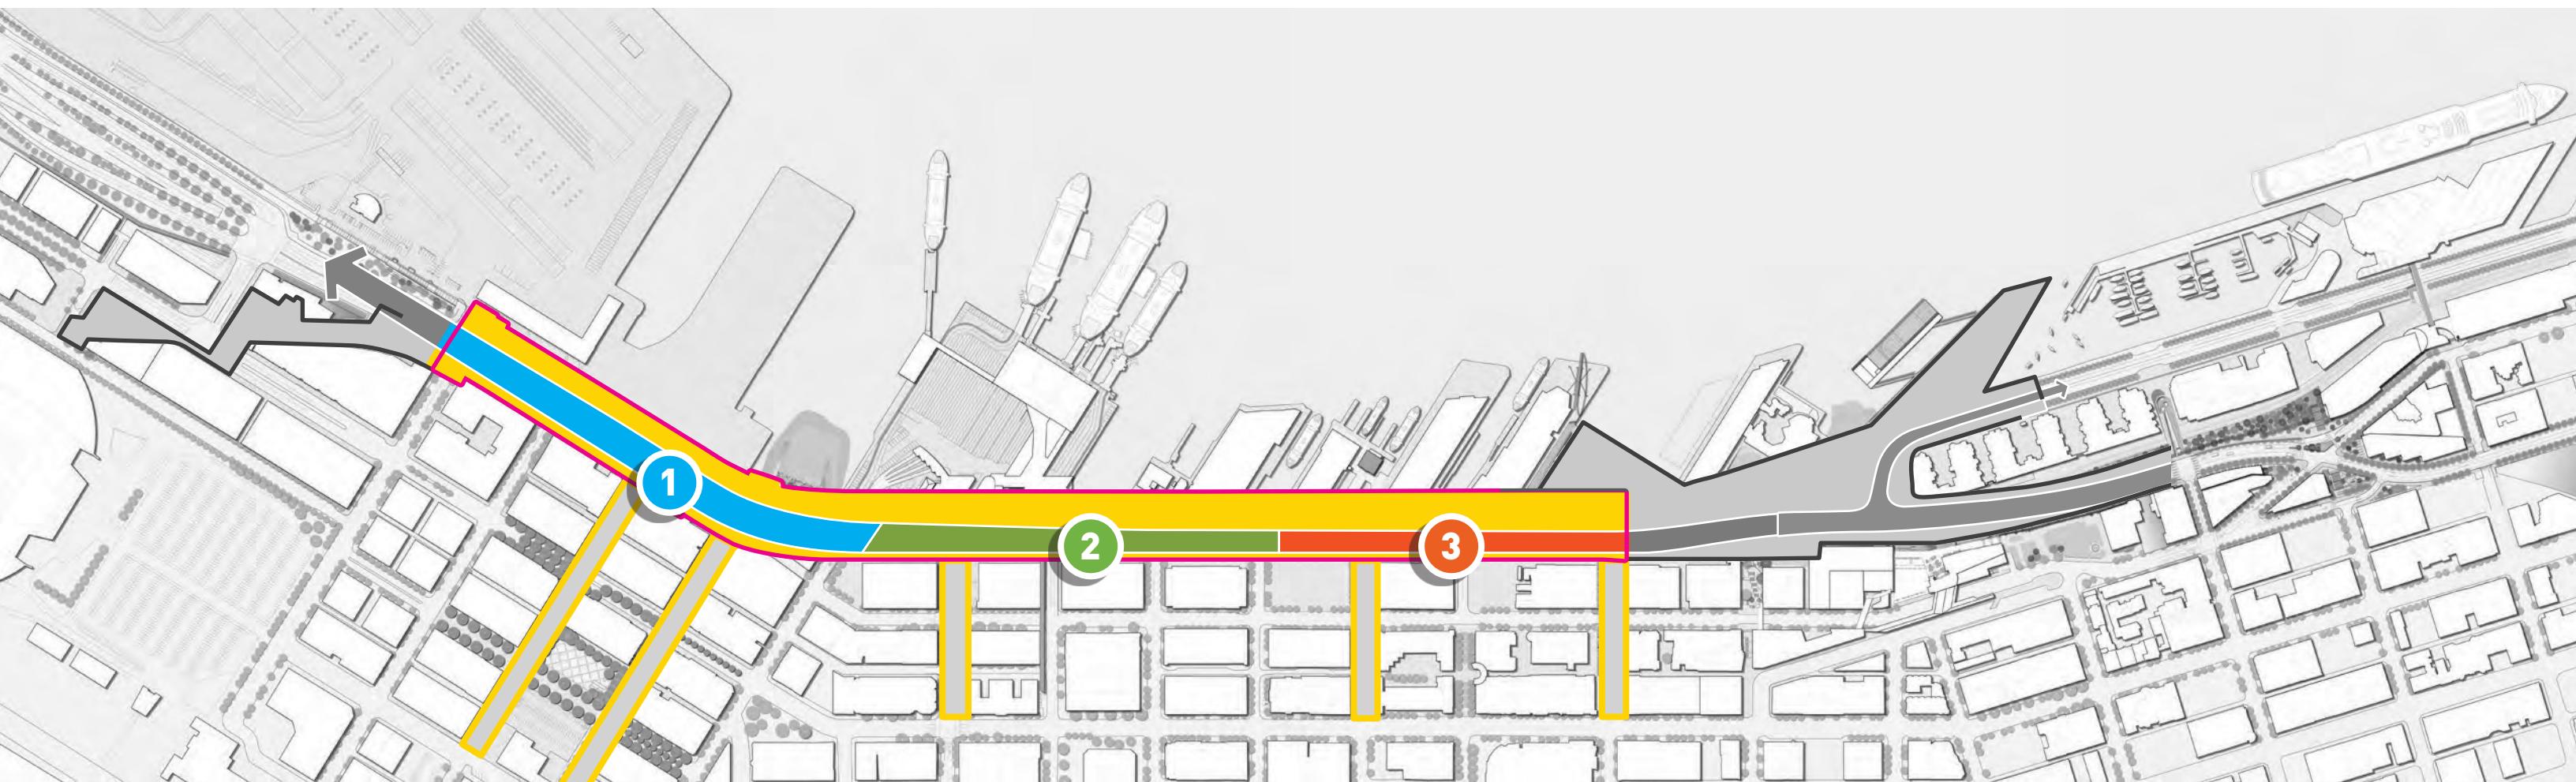


LEGEND

- 1** S. KING ST. TO YESLER WAY (8 LANES)
- 2** YESLER WAY TO SPRING ST. (4 LANES + LOADING)
- 3** SPRING ST. TO UNION ST. (4 LANES + PARKING)
- MAIN CORRIDOR

MAIN CORRIDOR SOUTH OF UNION | ALASKAN WAY

FUNCTIONS OF THE STREET (PER CITY DIRECTION)

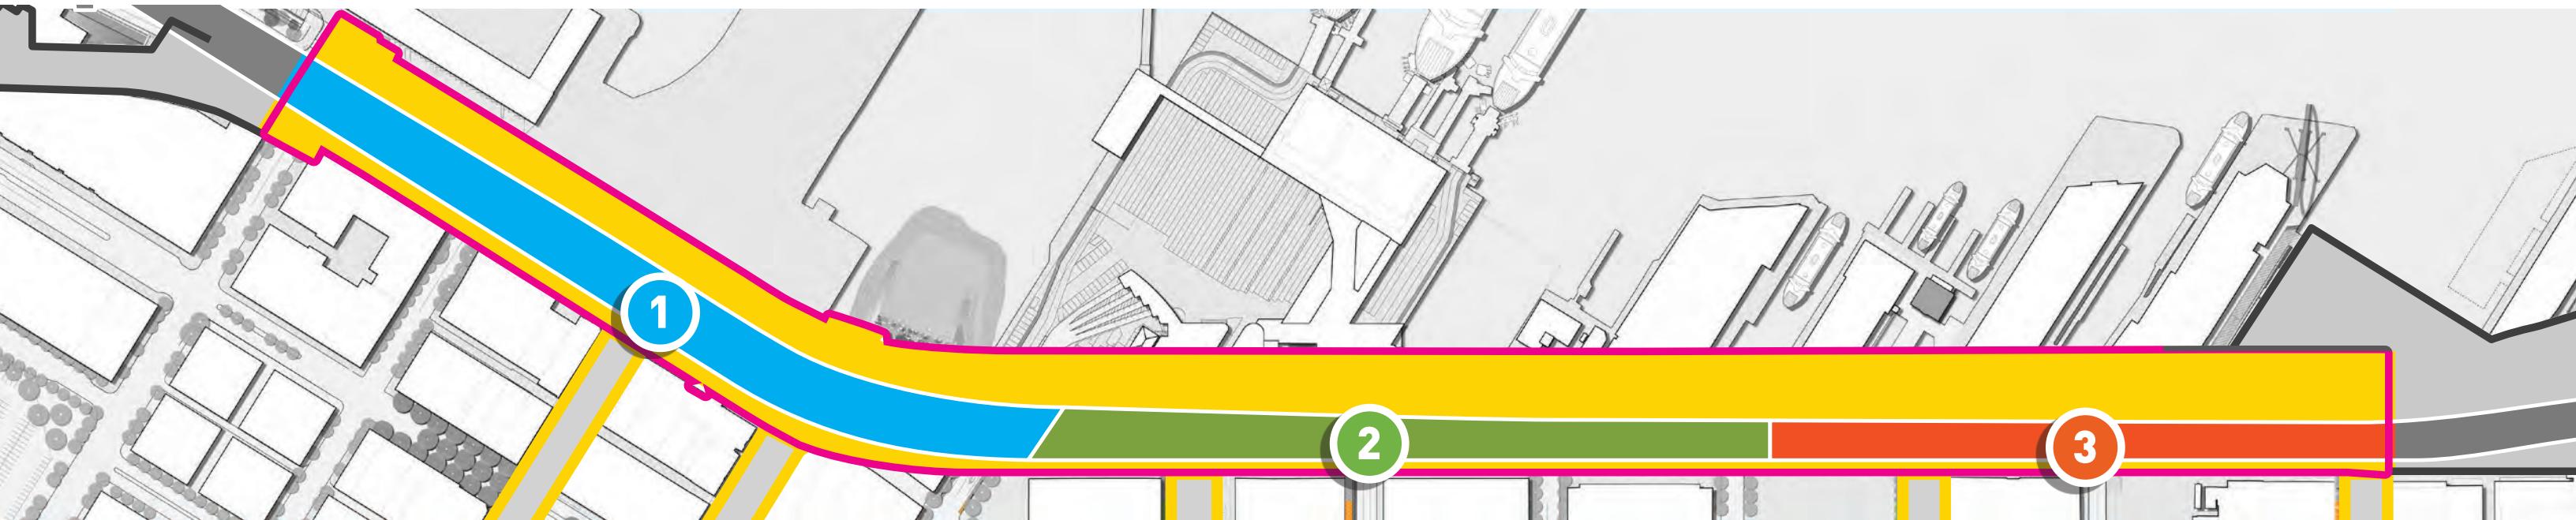

1 AVAILABLE PUBLIC R.O.W. = 180'

- (2) FERRY QUEUING LANES - 10' EA
- (2) SOUTHWEST TRANSIT PATHWAY - 12' EA
- (4) GENERAL PURPOSE LANES - 11' EA
- (1) 2-WAY CYCLE TRACK - 12'
- (1) SIDEWALK / CYCLE TRACK BUFFER - 8'

2 AVAILABLE PUBLIC R.O.W. = 180'

- (2) SOUTHWEST TRANSIT PATHWAY - 12 EA
- (4) GENERAL PURPOSE LANES SHARED W/ WATERFRONT TRANSIT - 11' EA
- (2) LOADING - 10' EA
- (1) 2-WAY CYCLE TRACK - 12'
- (1) SIDEWALK / CYCLE TRACK BUFFER - 8'

3 AVAILABLE PUBLIC R.O.W. = 180'

- (4) GENERAL PURPOSE LANES SHARED W/ WATERFRONT TRANSIT - 11' EA
- (2) PARKING - 8' EA
- (1) 2-WAY CYCLE TRACK - 12'
- (1) SIDEWALK / CYCLE TRACK BUFFER - 8'


MAIN CORRIDOR SOUTH OF UNION | ALASKAN WAY

S. KING ST. TO YESLER WAY

OCTOBER 2013 - CURRENT LAYOUT




MAIN CORRIDOR SOUTH OF UNION | ALASKAN WAY
S. KING ST. TO YESLER WAY
OCTOBER 2013 - CURRENT DESIGN STREET FUNCTIONS

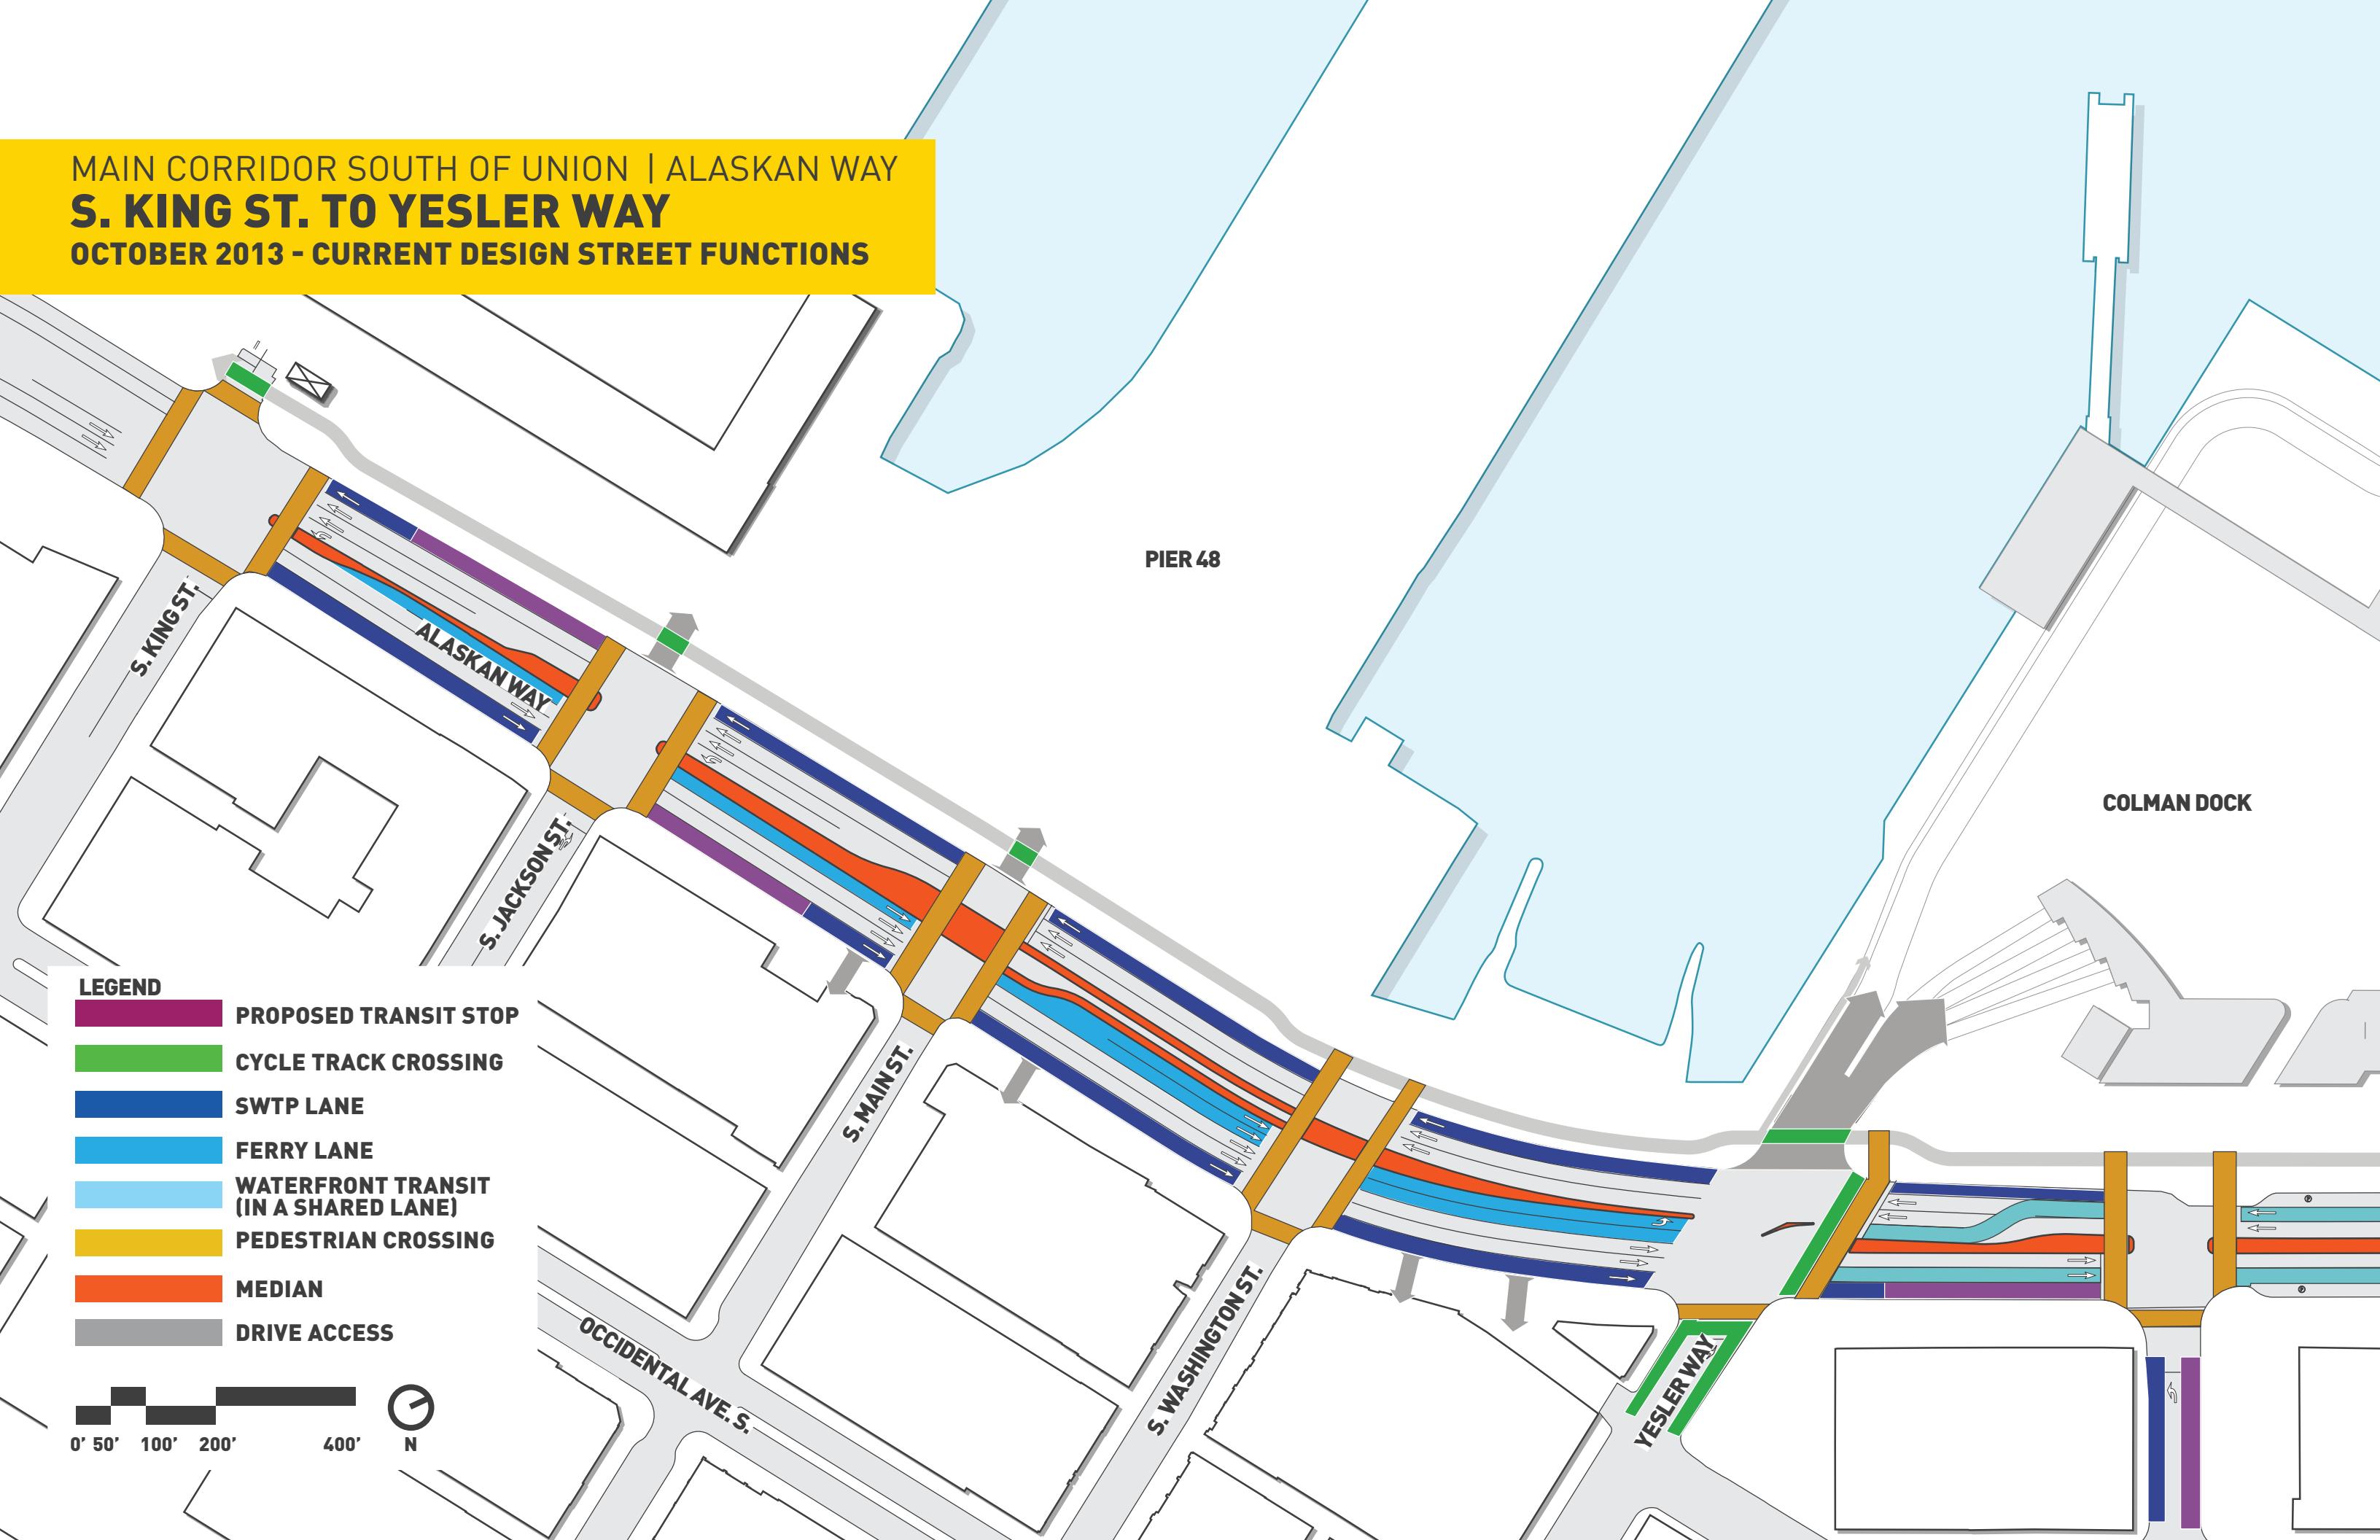

MAIN CORRIDOR SOUTH OF UNION | ALASKAN WAY
PARK AVENUE, NEW YORK CITY



MAIN CORRIDOR SOUTH OF UNION | ALASKAN WAY
PARK AVENUE, NEW YORK CITY

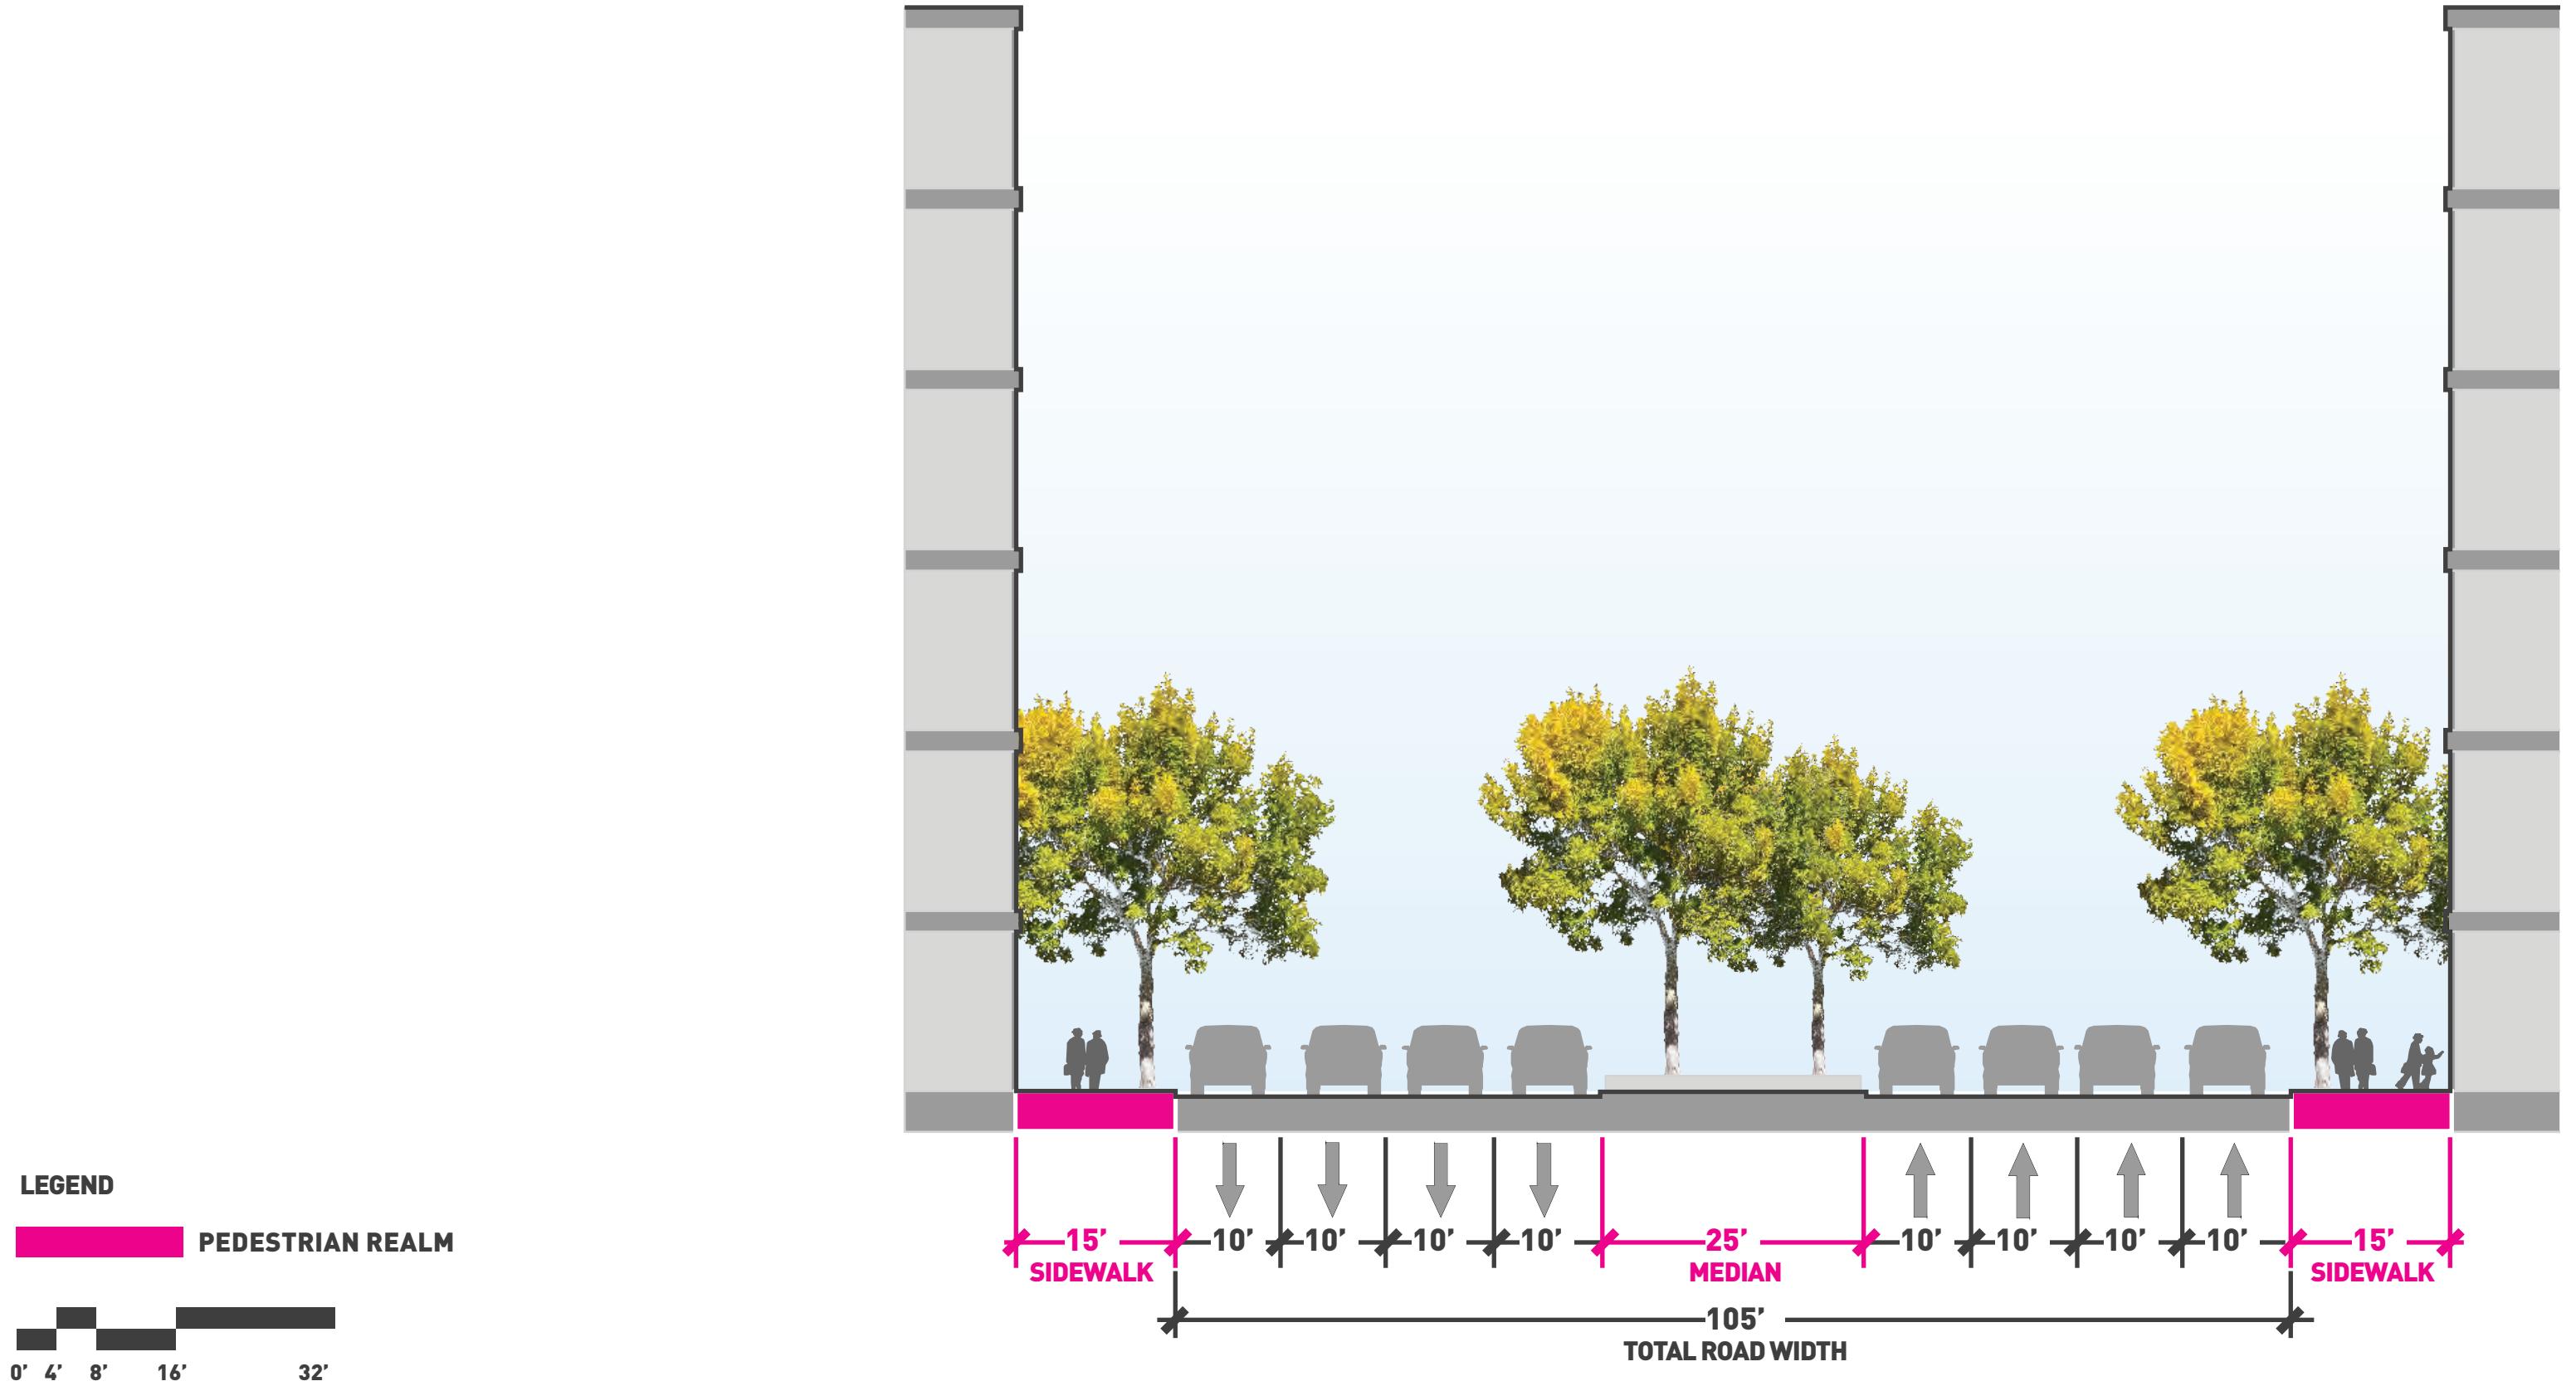



RELATIVE SIDEWALK SCALE



INTERSECTION TREATMENTS



MEDIAN TREATMENTS




BUFFER TREATMENT

MAIN CORRIDOR SOUTH OF UNION | ALASKAN WAY
CHAMPS ELYSEES, PARIS



MAIN CORRIDOR SOUTH OF UNION | ALASKAN WAY
CHAMPS ELYSEES, PARIS

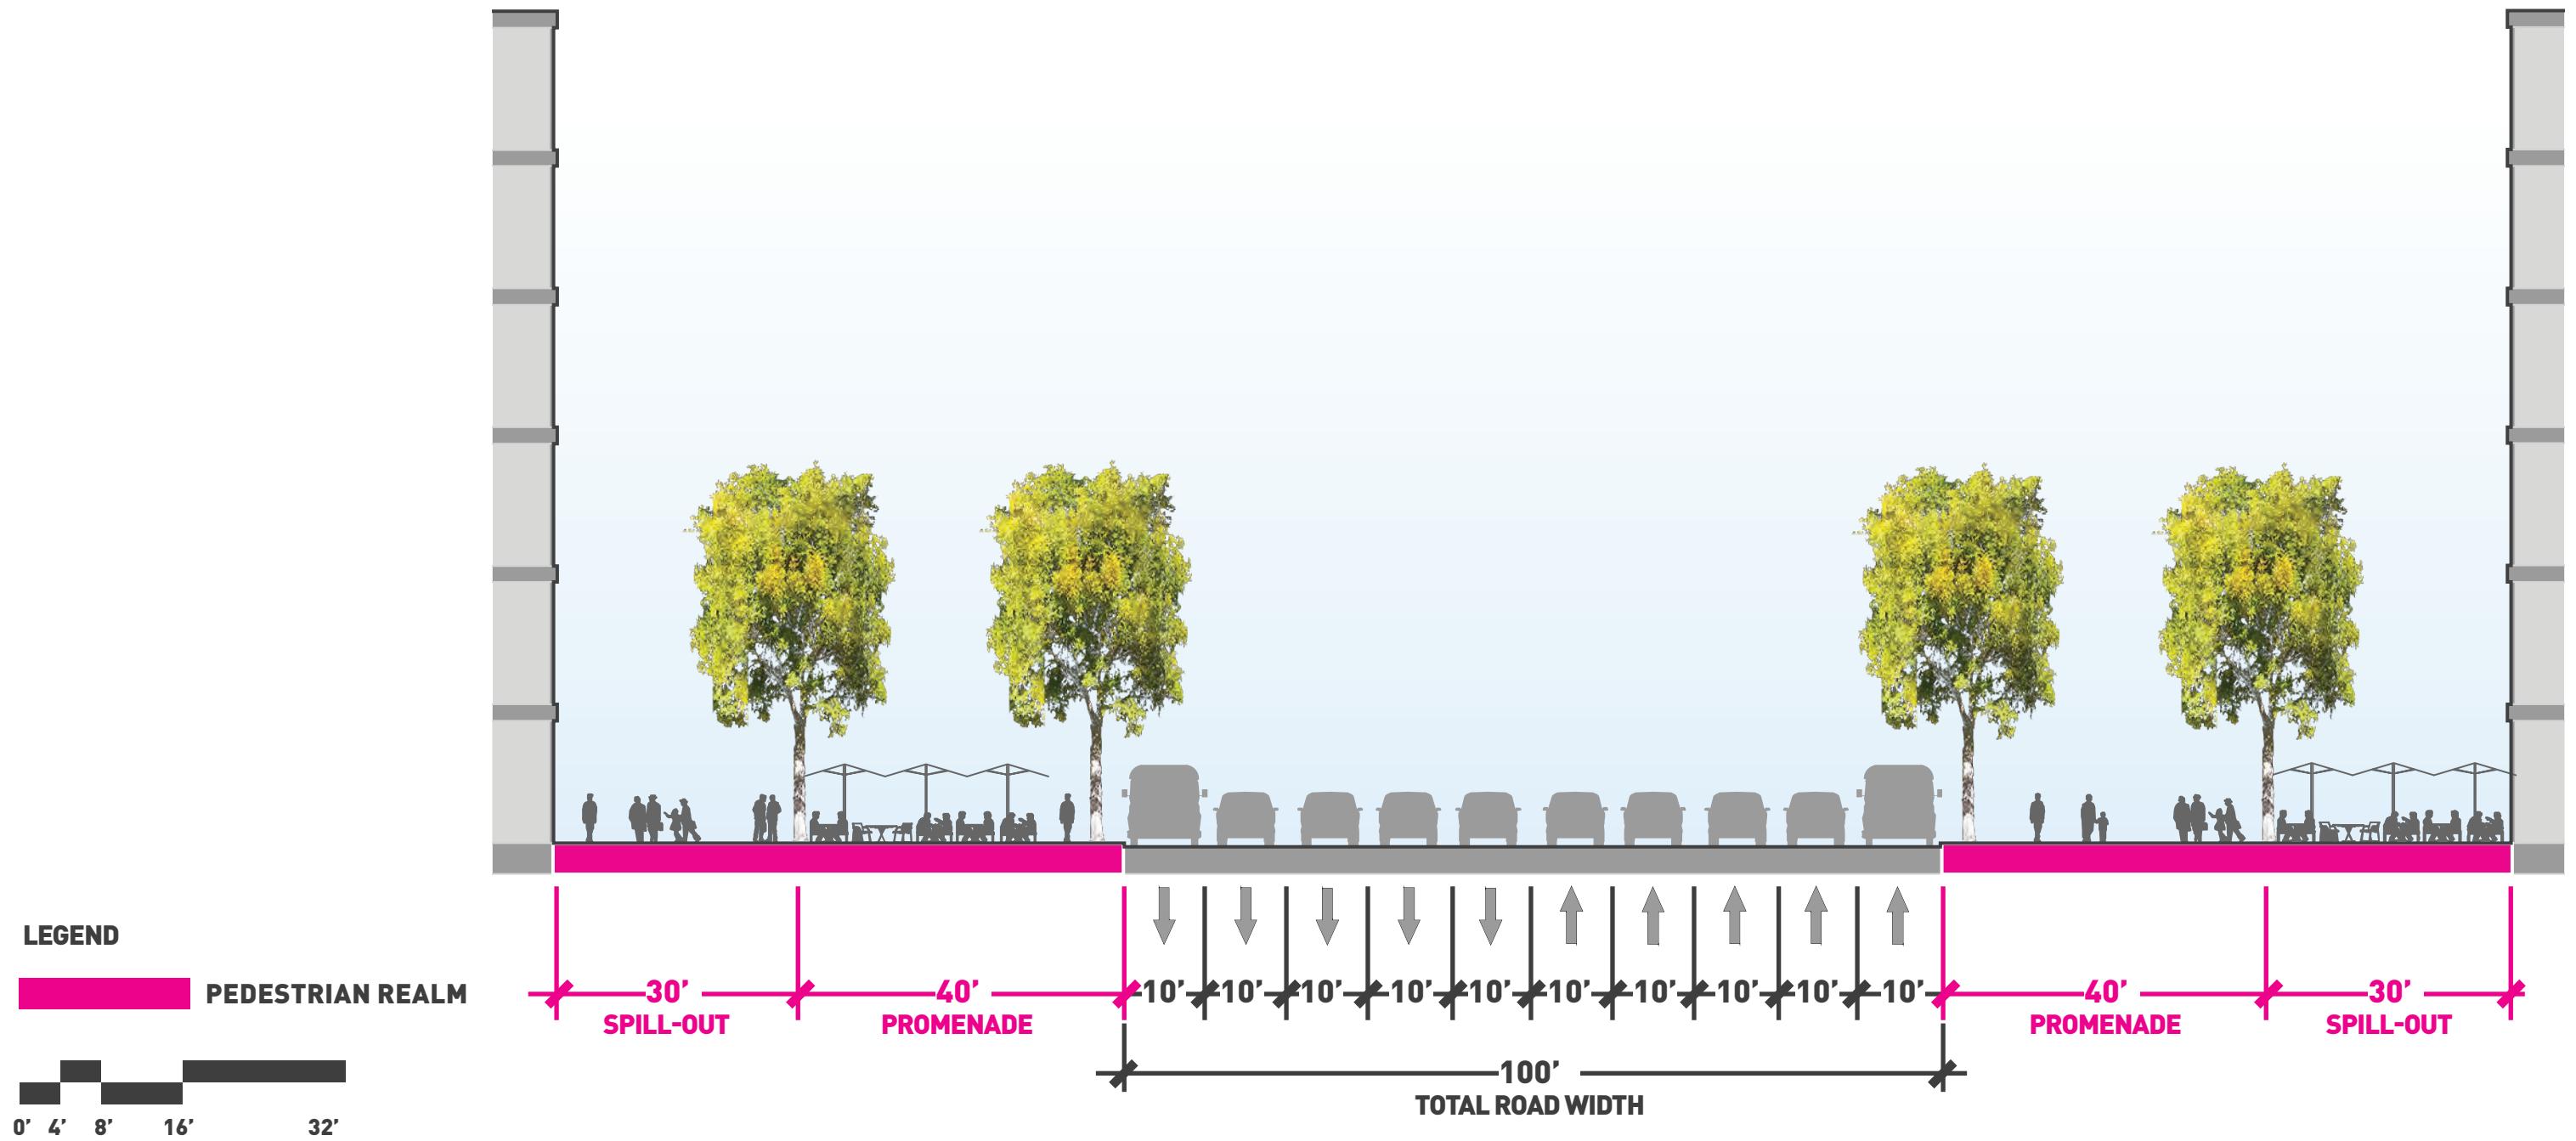



RELATIVE SIDEWALK SCALE



INTERSECTION TREATMENTS



MEDIAN TREATMENTS




BUFFER TREATMENT

MAIN CORRIDOR SOUTH OF UNION | ALASKAN WAY
PASEO DE LA REFORMA, MEXICO CITY



MAIN CORRIDOR SOUTH OF UNION | ALASKAN WAY
PASEO DE LA REFORMA, MEXICO CITY

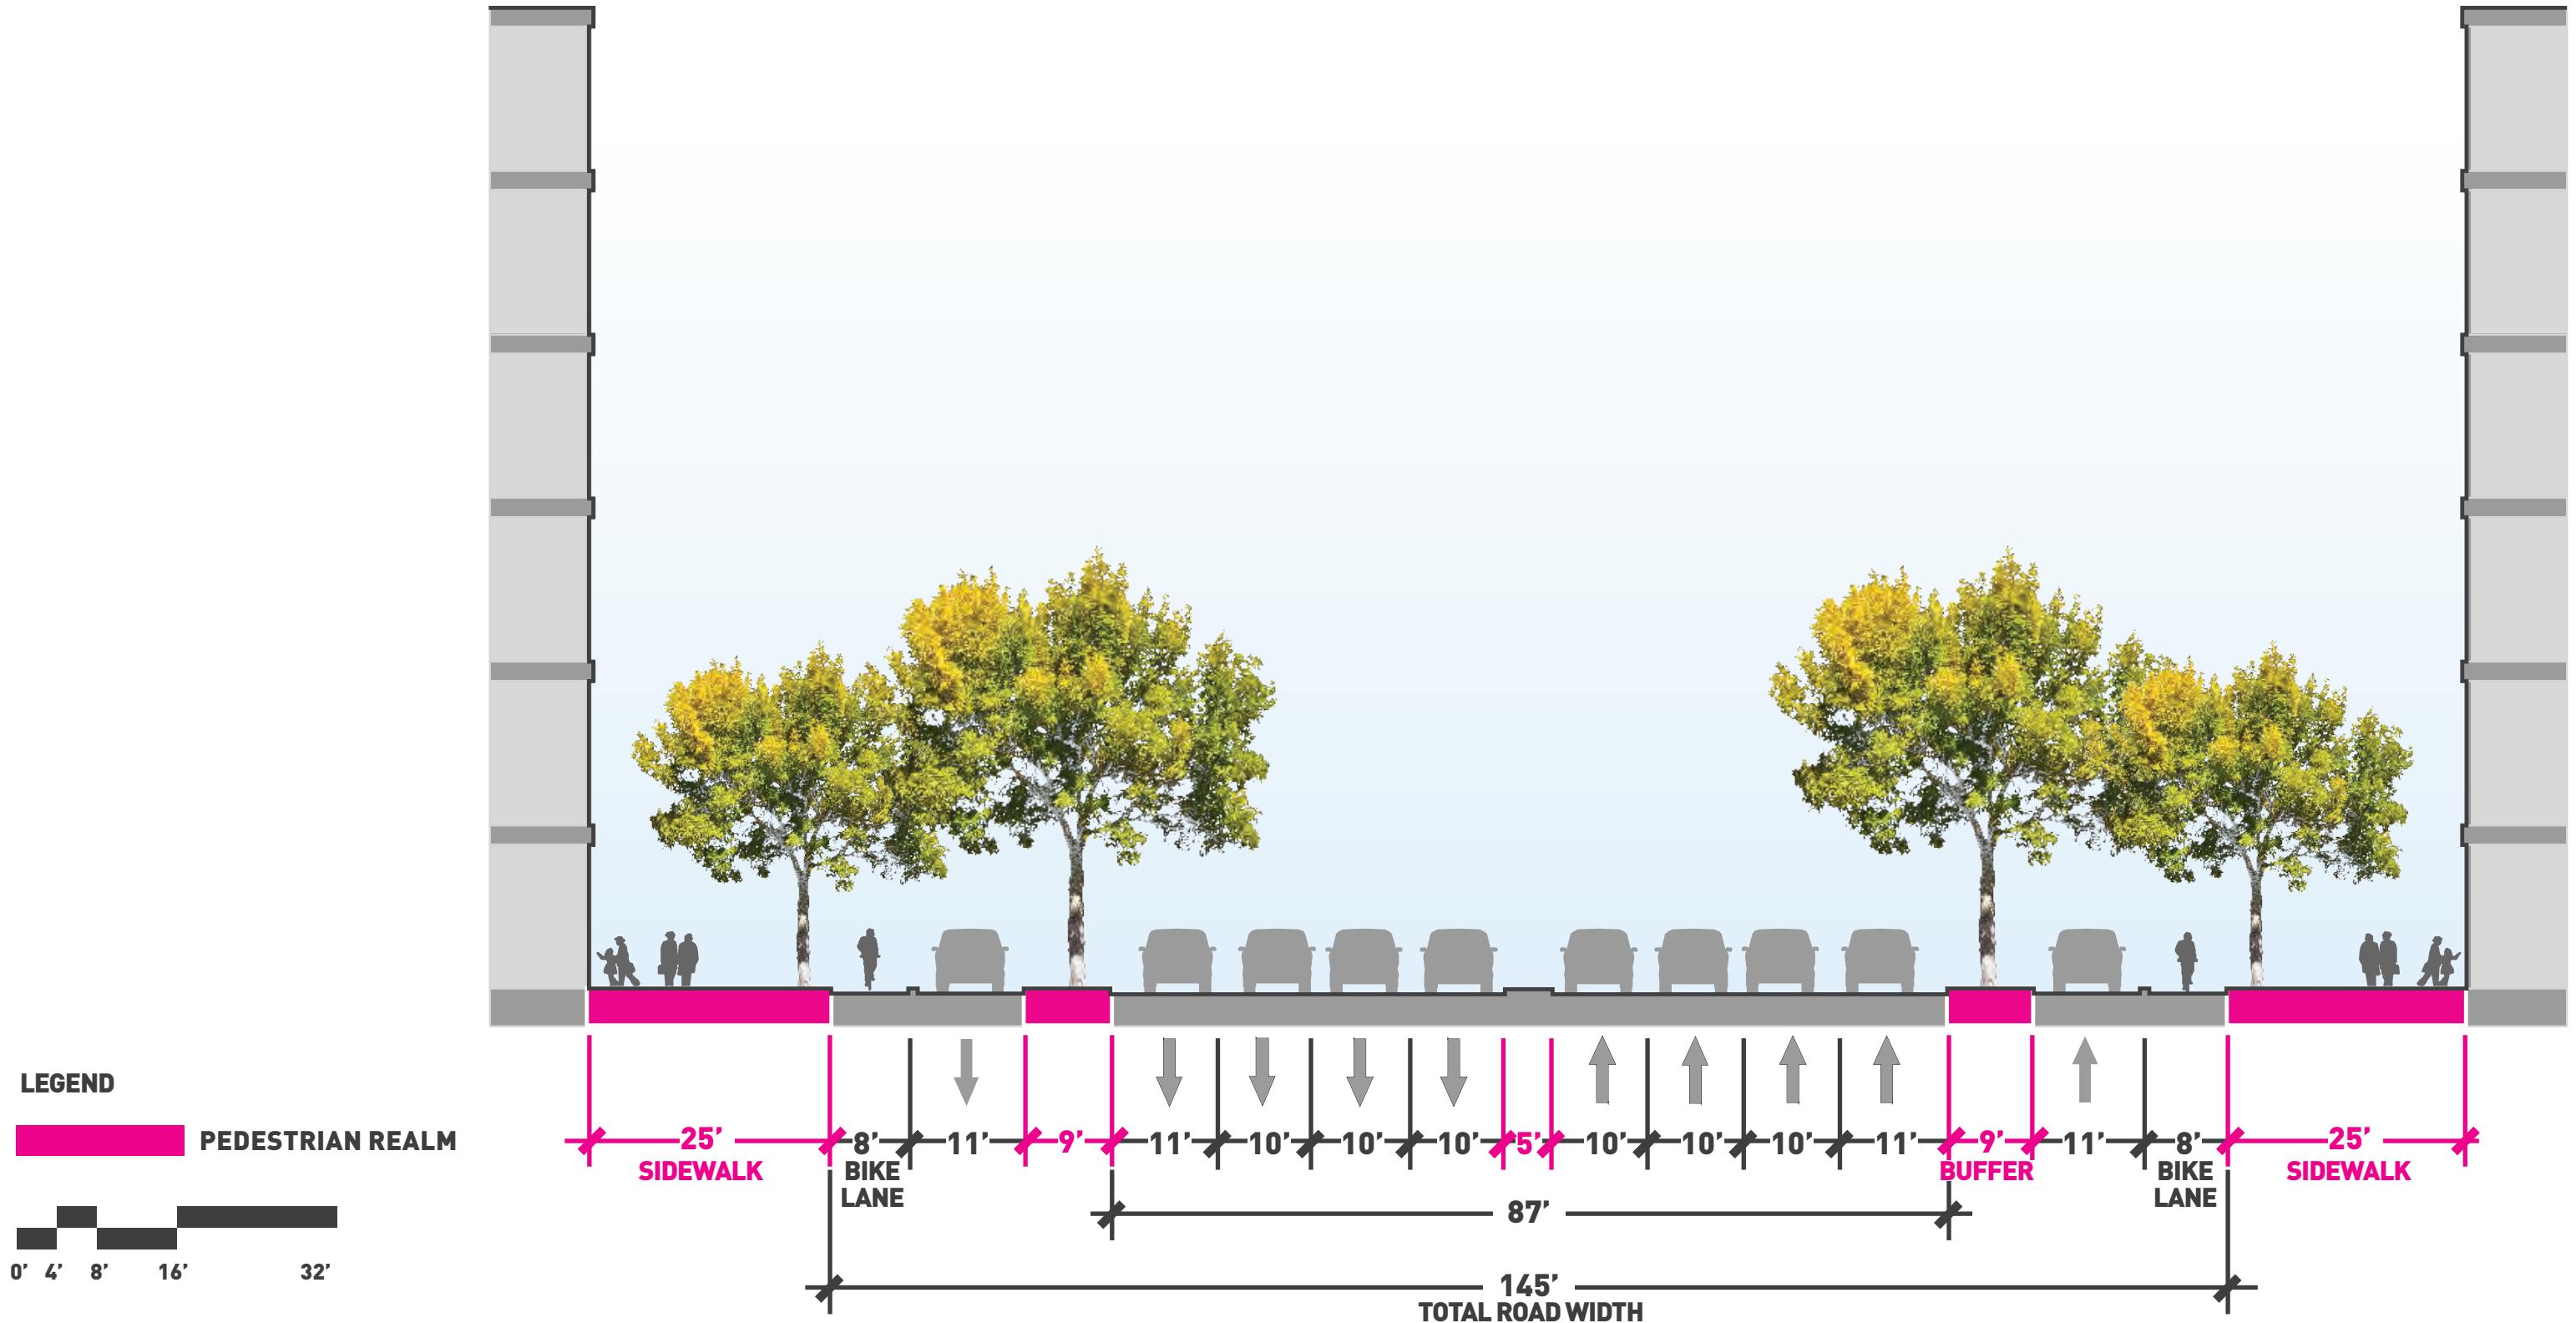




RELATIVE SIDEWALK SCALE



INTERSECTION TREATMENTS



MEDIAN TREATMENTS

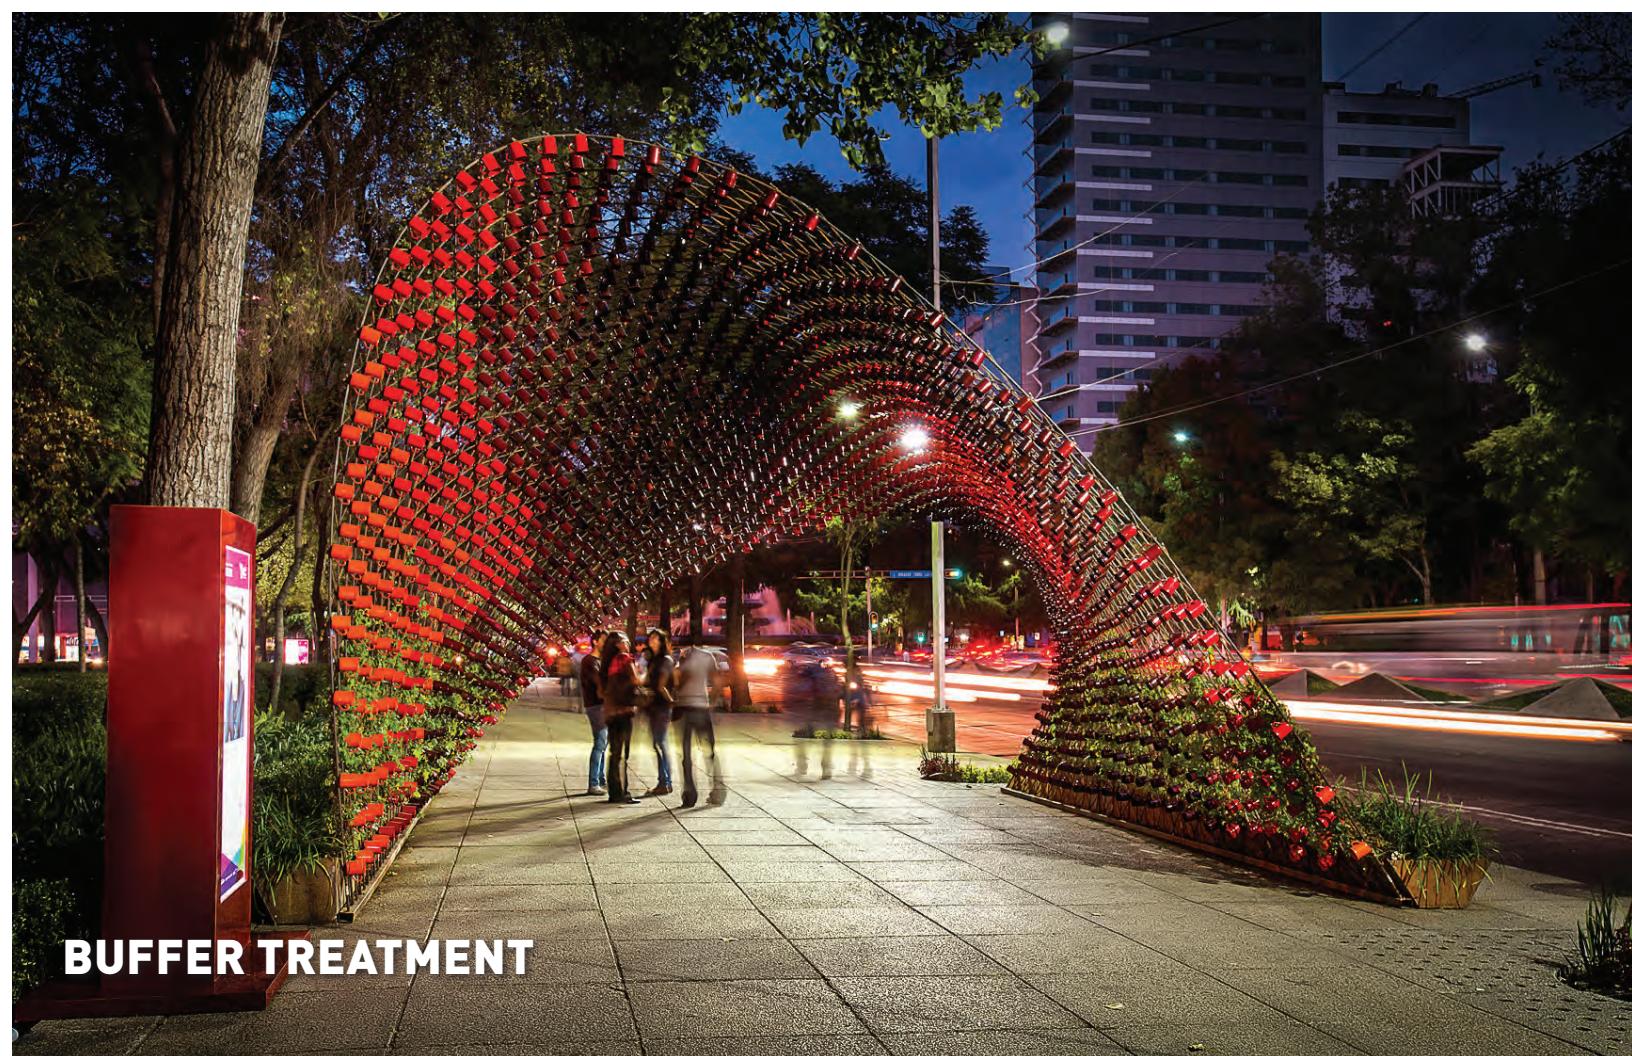


BUFFER TREATMENT

MAIN CORRIDOR SOUTH OF UNION | ALASKAN WAY
AVENIDA PAULISTA, SAO PAULO



MAIN CORRIDOR SOUTH OF UNION | ALASKAN WAY
AVENIDA PAULISTA, SAO PAULO

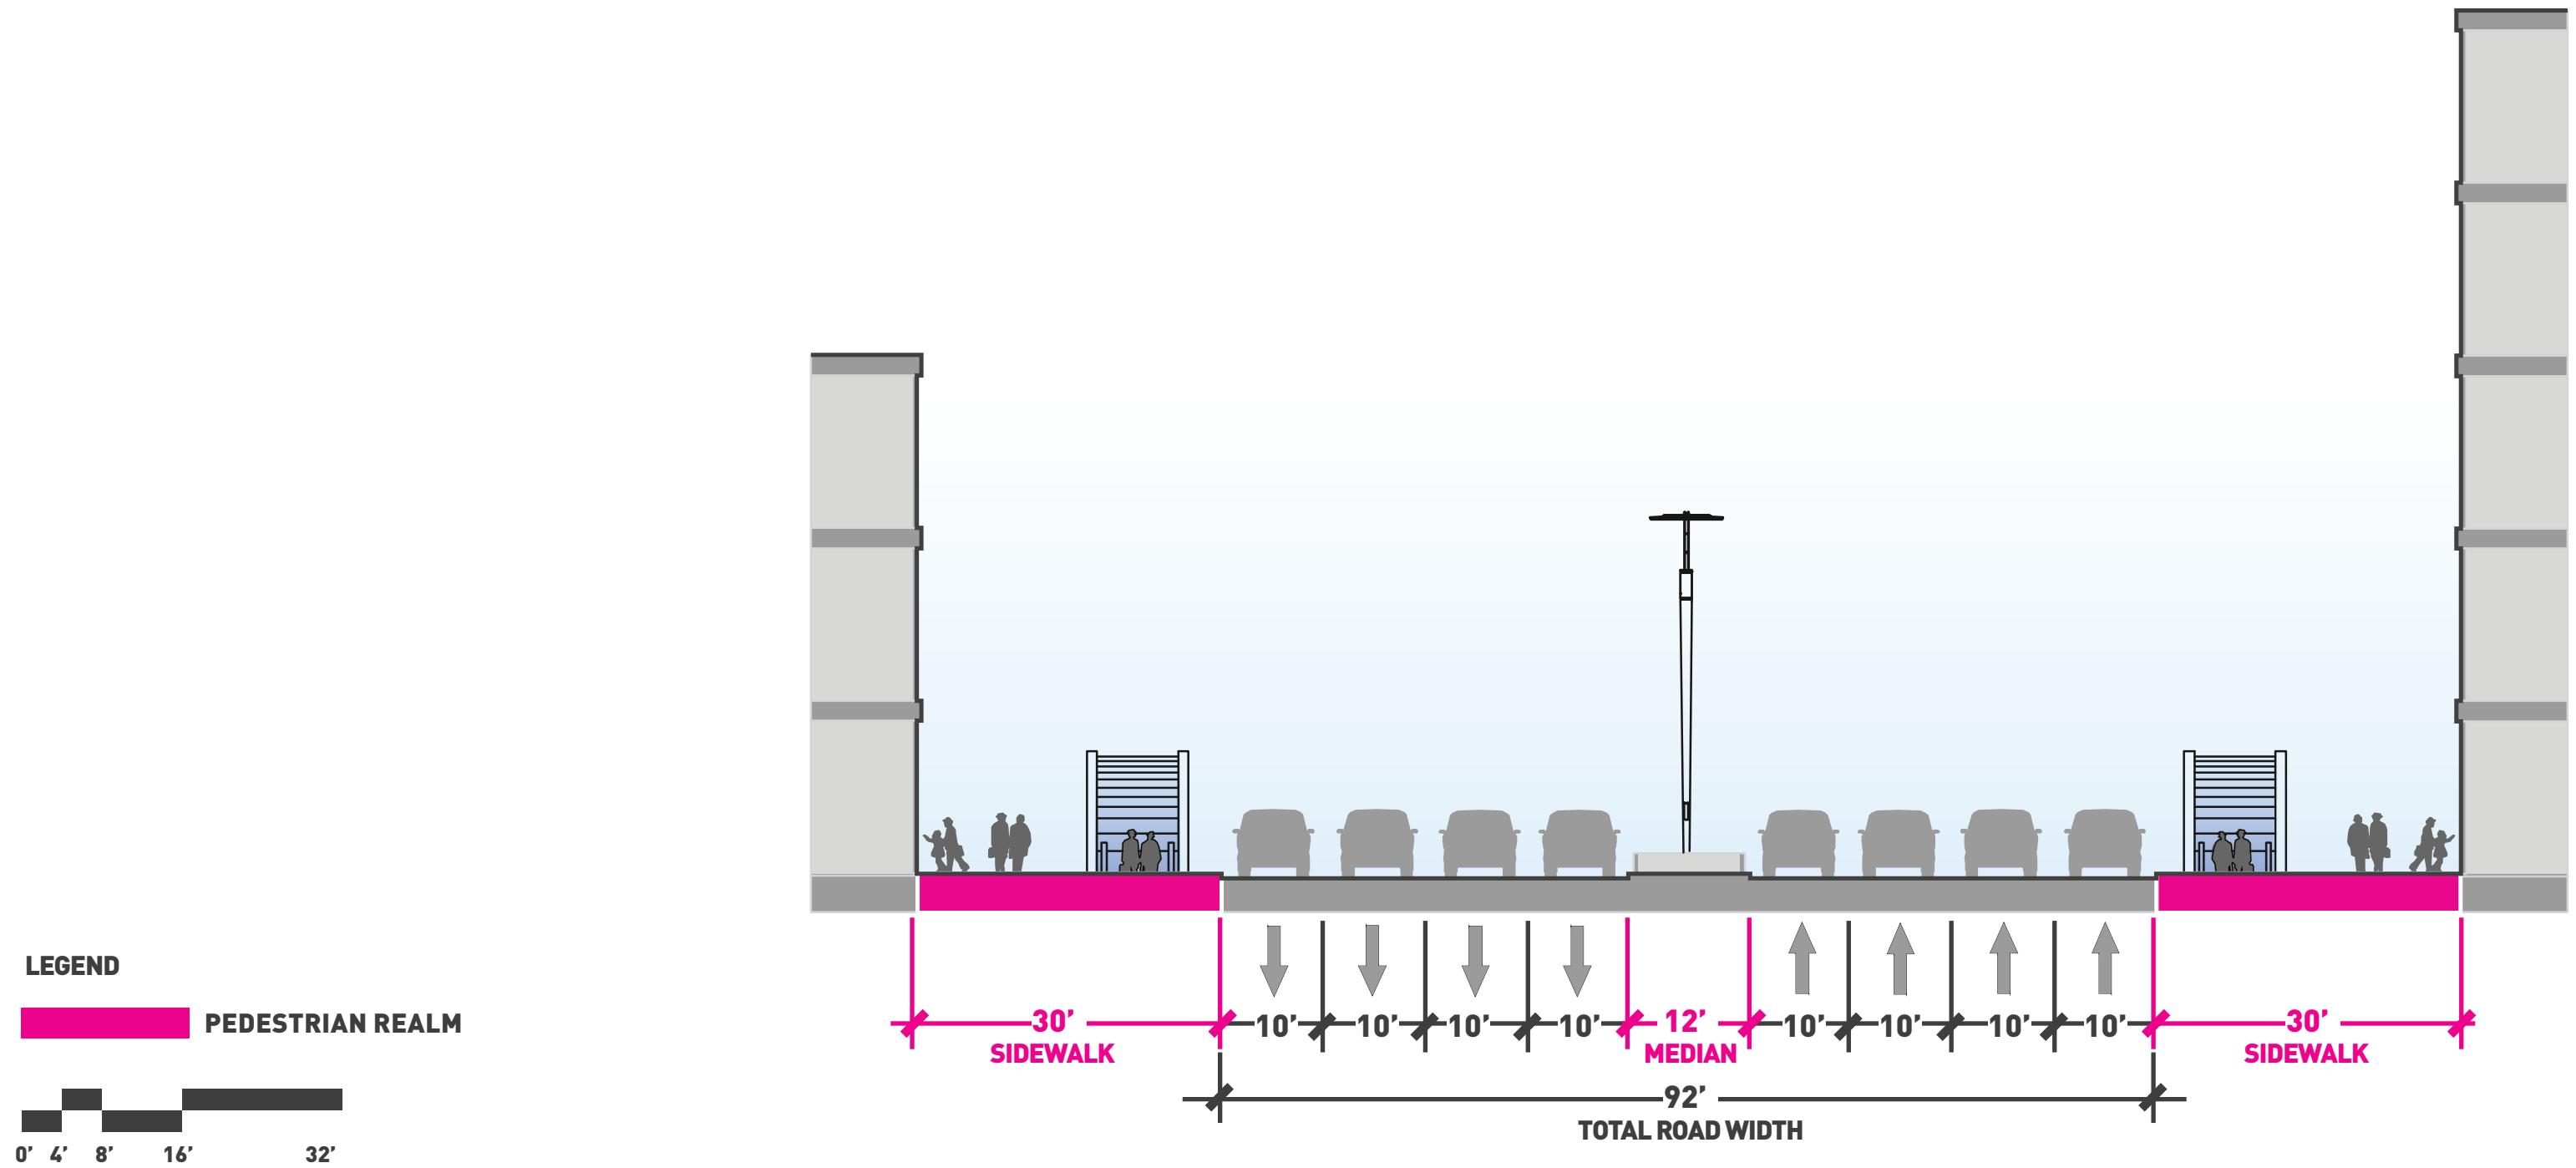




RELATIVE SIDEWALK SCALE



INTERSECTION TREATMENTS

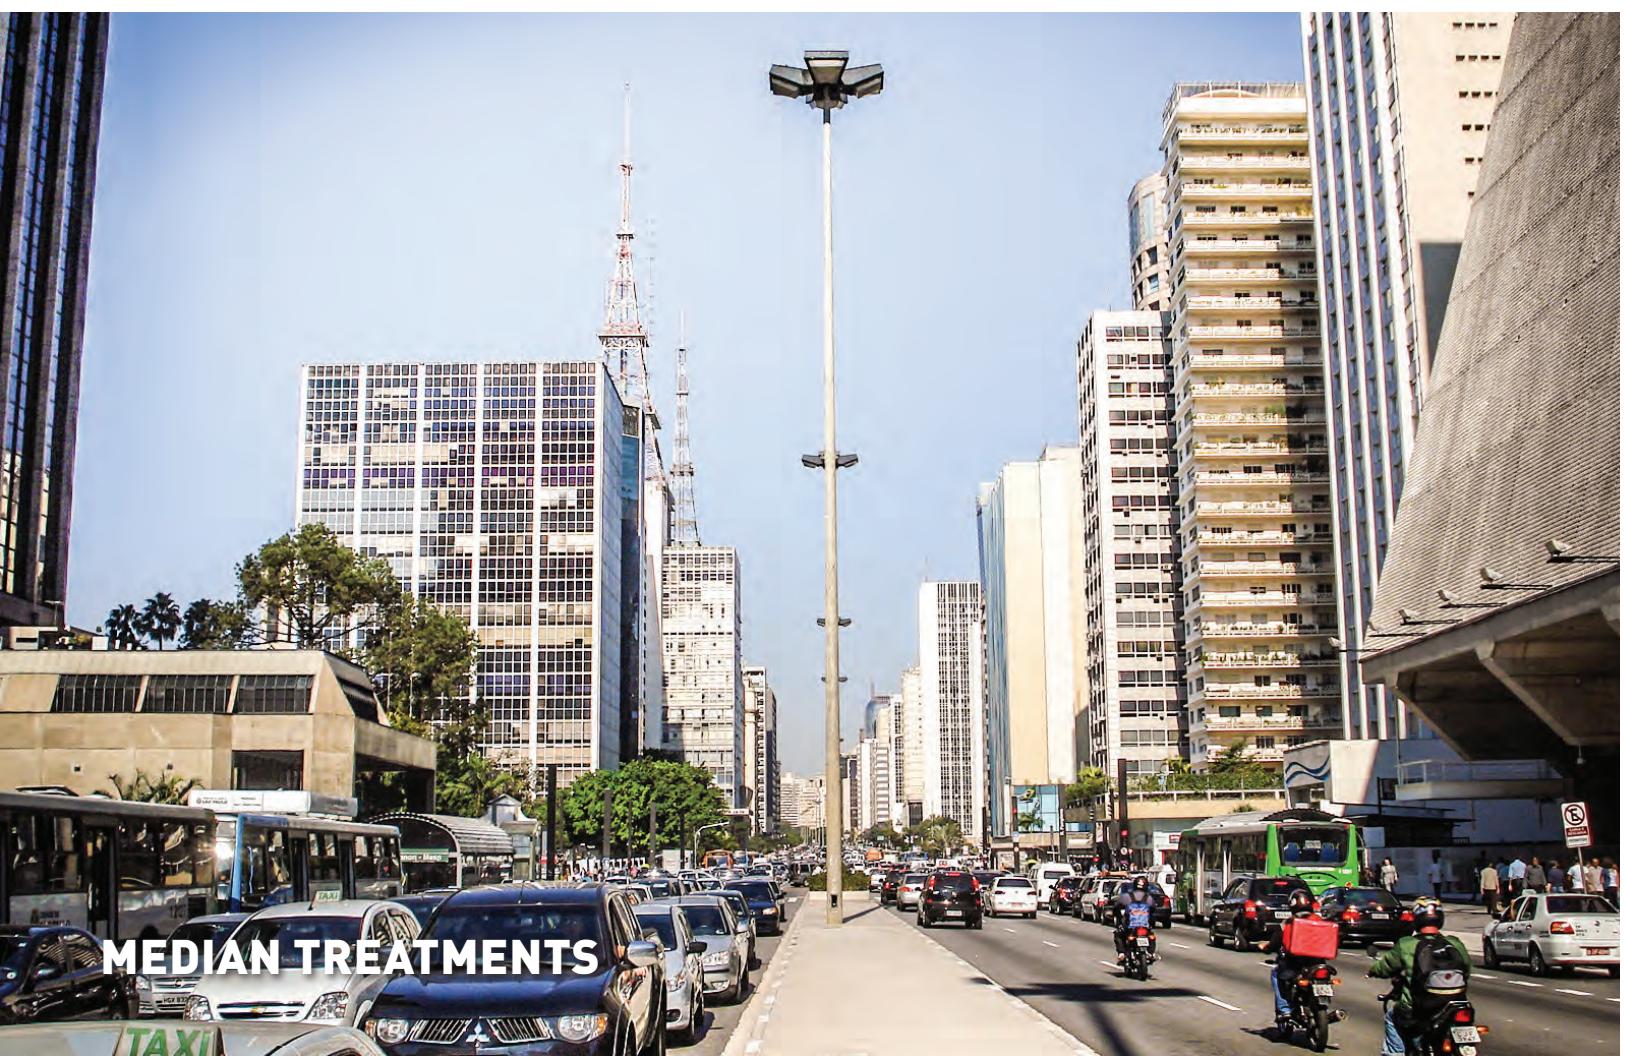

MEDIAN TREATMENTS





BUFFER TREATMENT

MAIN CORRIDOR SOUTH OF UNION | ALASKAN WAY
PASSEIG DE GRACIA, BARCELONA



MAIN CORRIDOR SOUTH OF UNION | ALASKAN WAY
PASSEIG DE GRACIA, BARCELONA

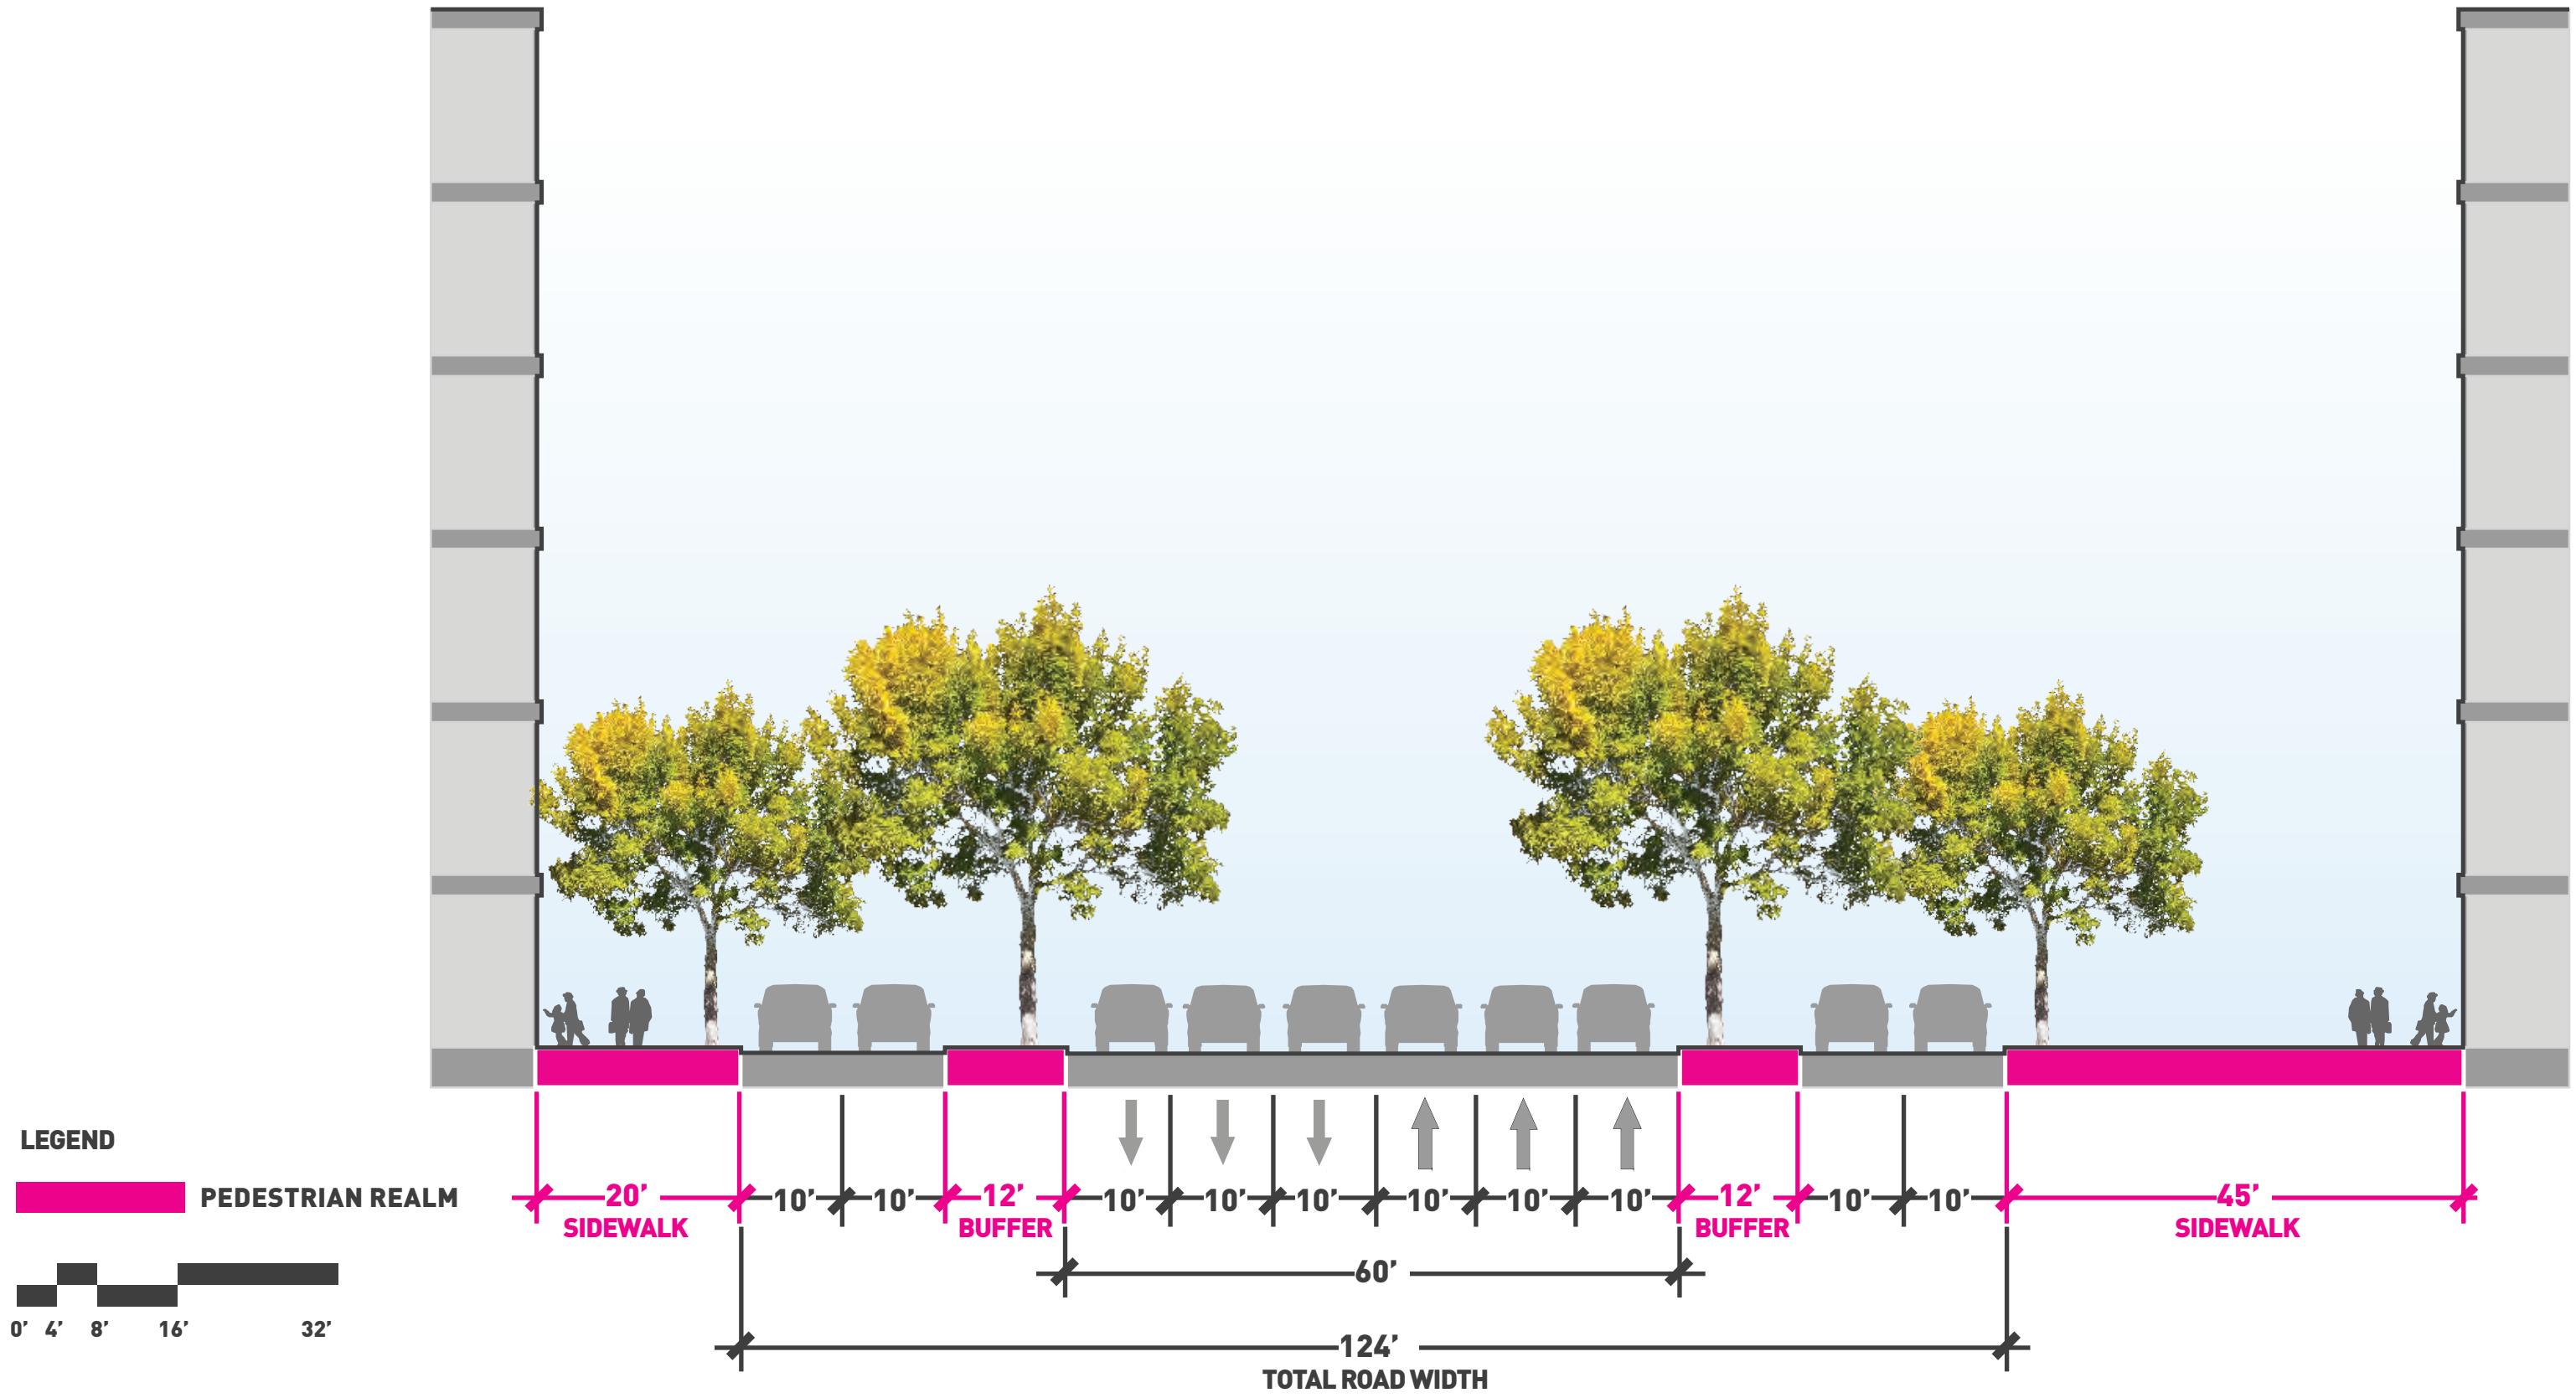


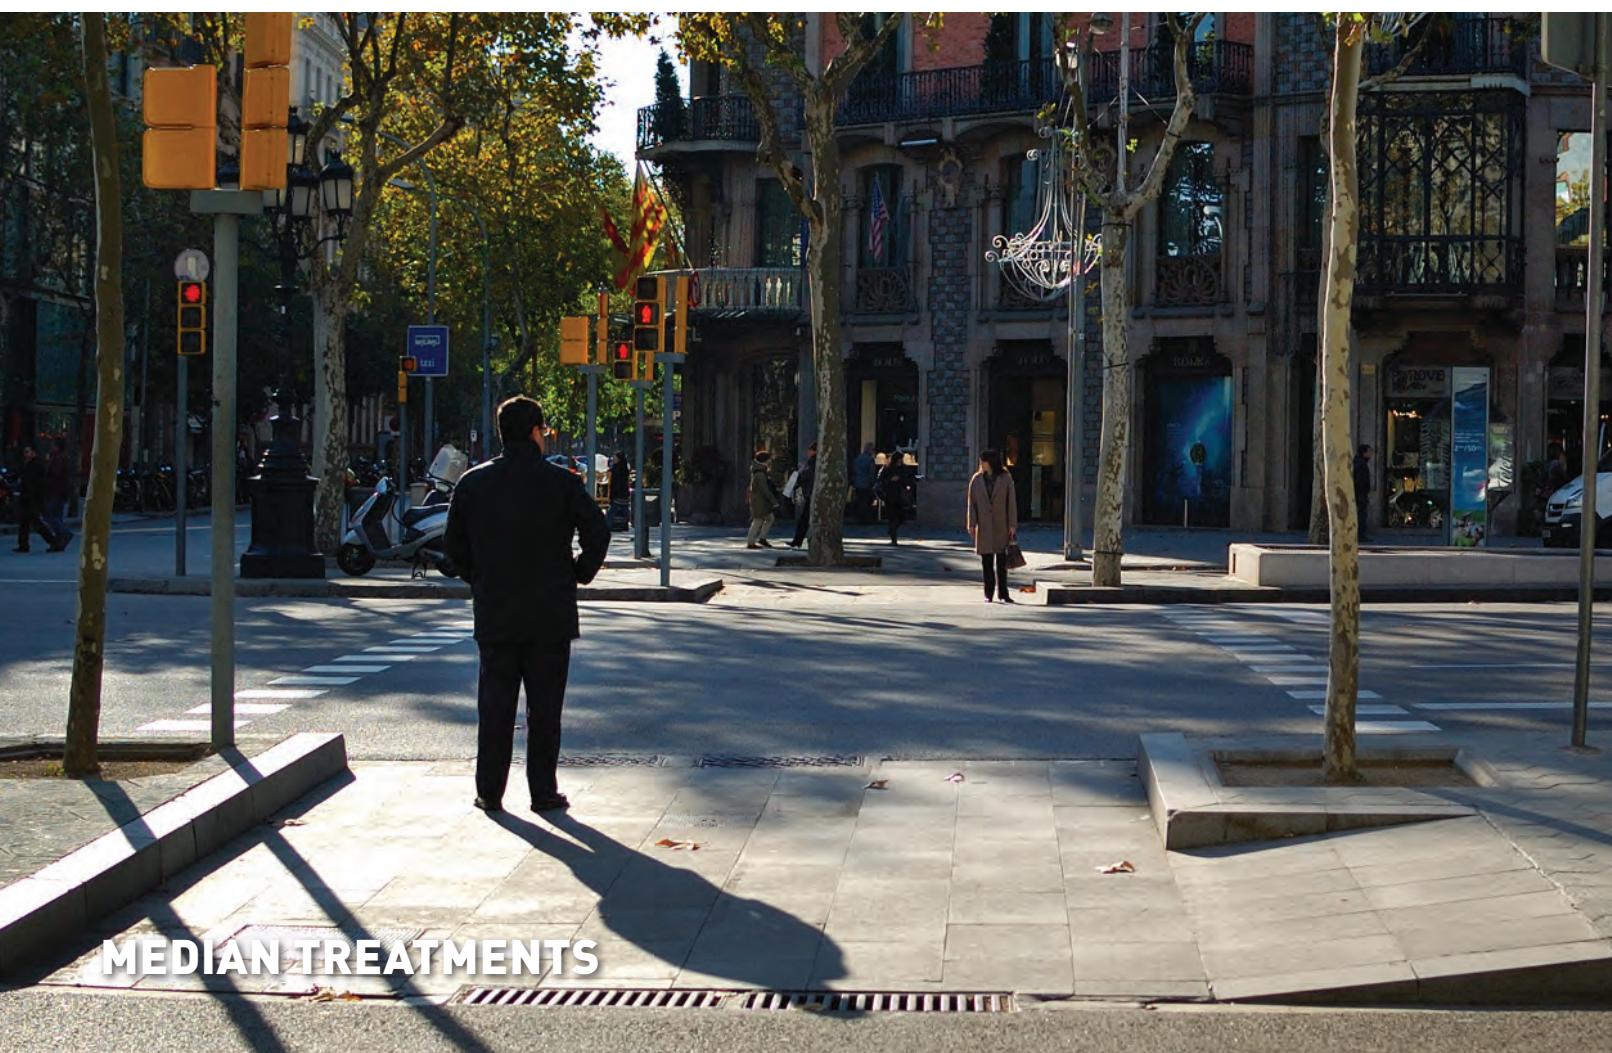


MAIN CORRIDOR SOUTH OF UNION | ALASKAN WAY
MICHIGAN AVENUE, CHICAGO



MAIN CORRIDOR SOUTH OF UNION | ALASKAN WAY
MICHIGAN AVENUE, CHICAGO

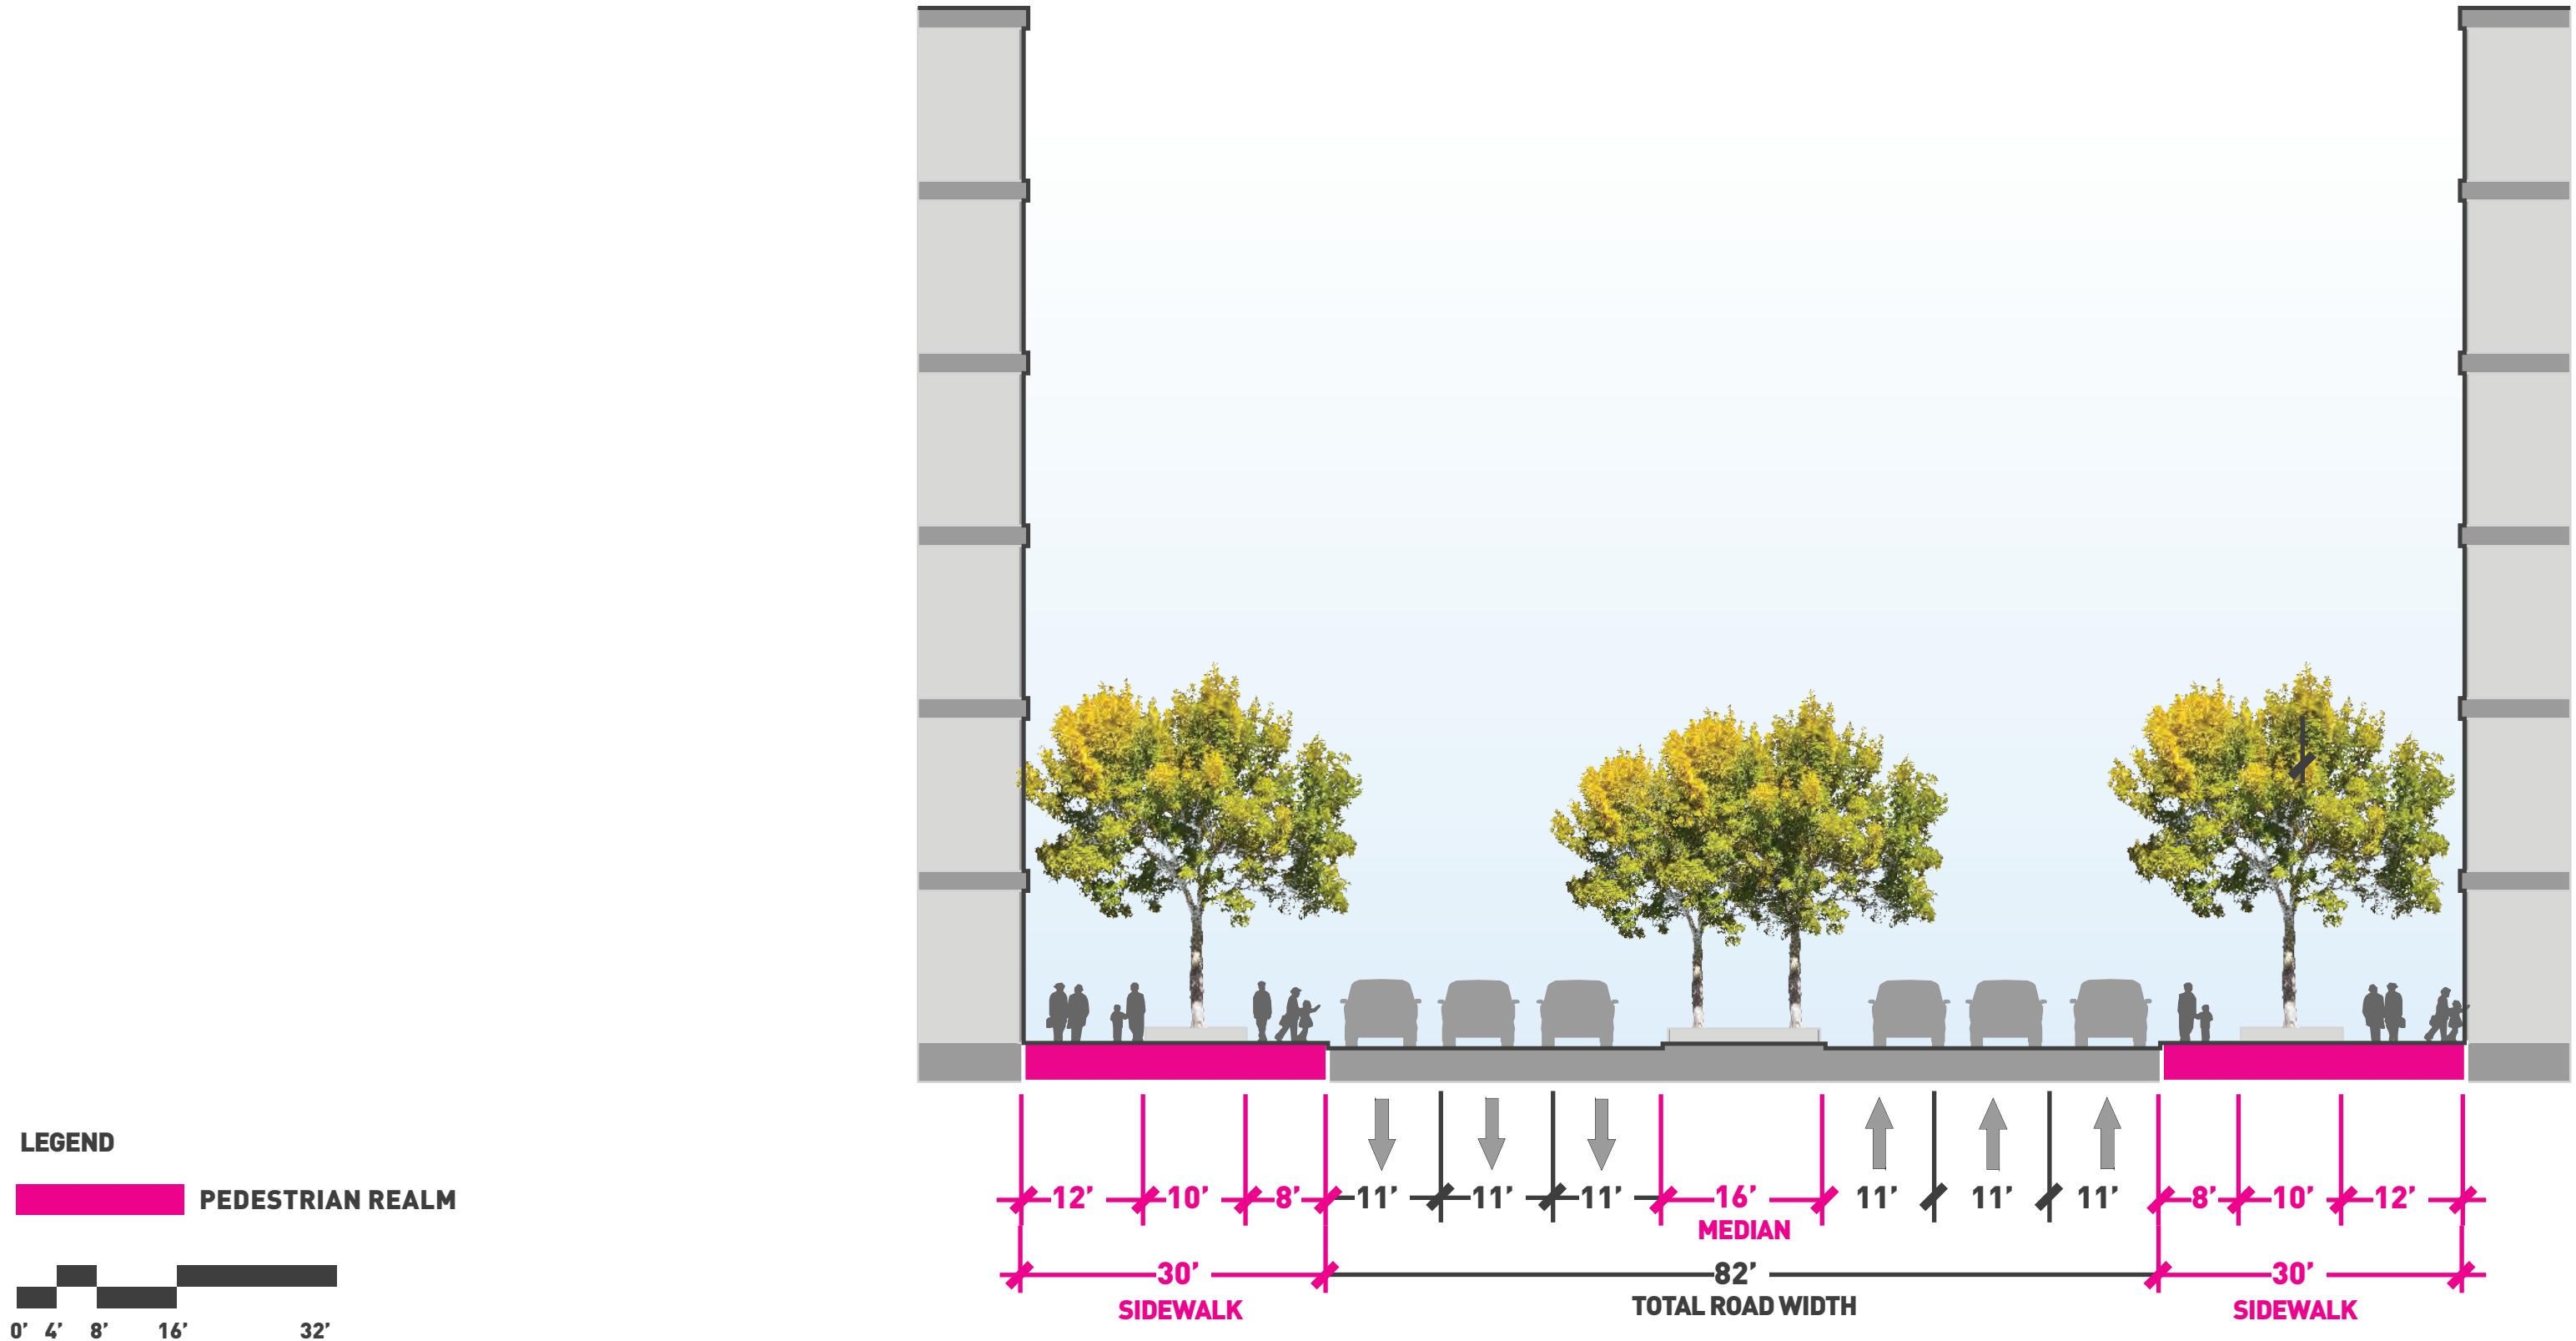


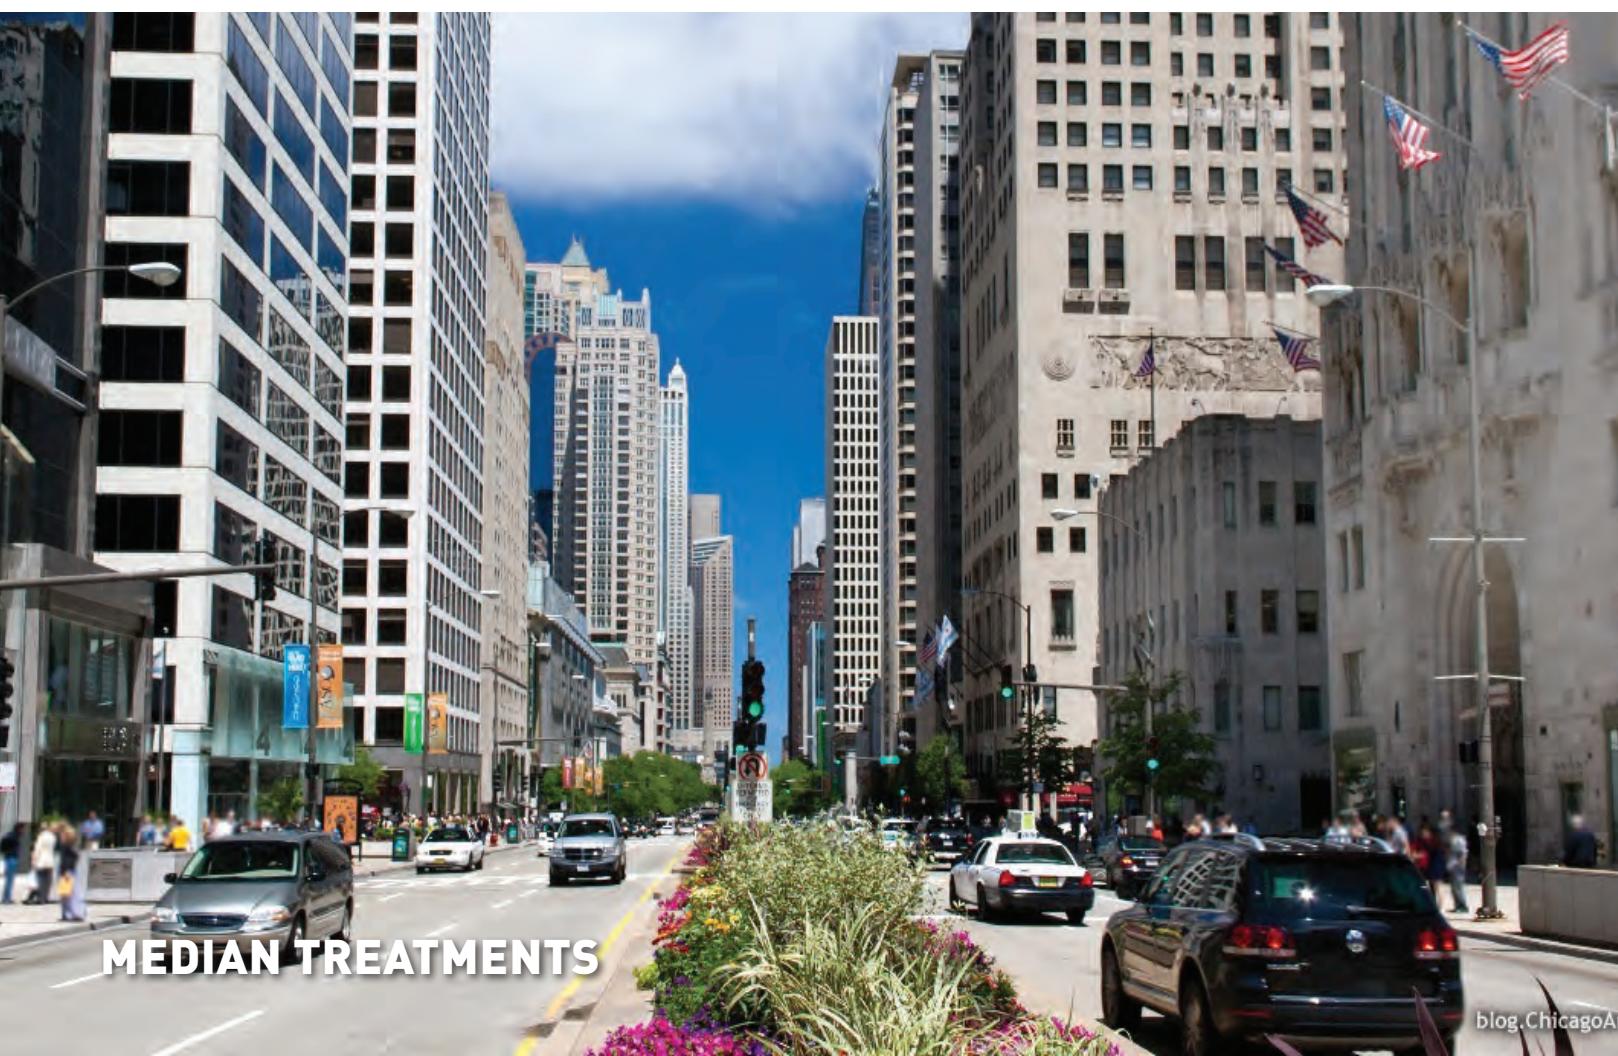

MAIN CORRIDOR SOUTH OF UNION | ALASKAN WAY
PENNSYLVANIA AVE., WASHINGTON D.C.



MAIN CORRIDOR SOUTH OF UNION | ALASKAN WAY
PENNSYLVANIA AVE., WASHINGTON D.C.

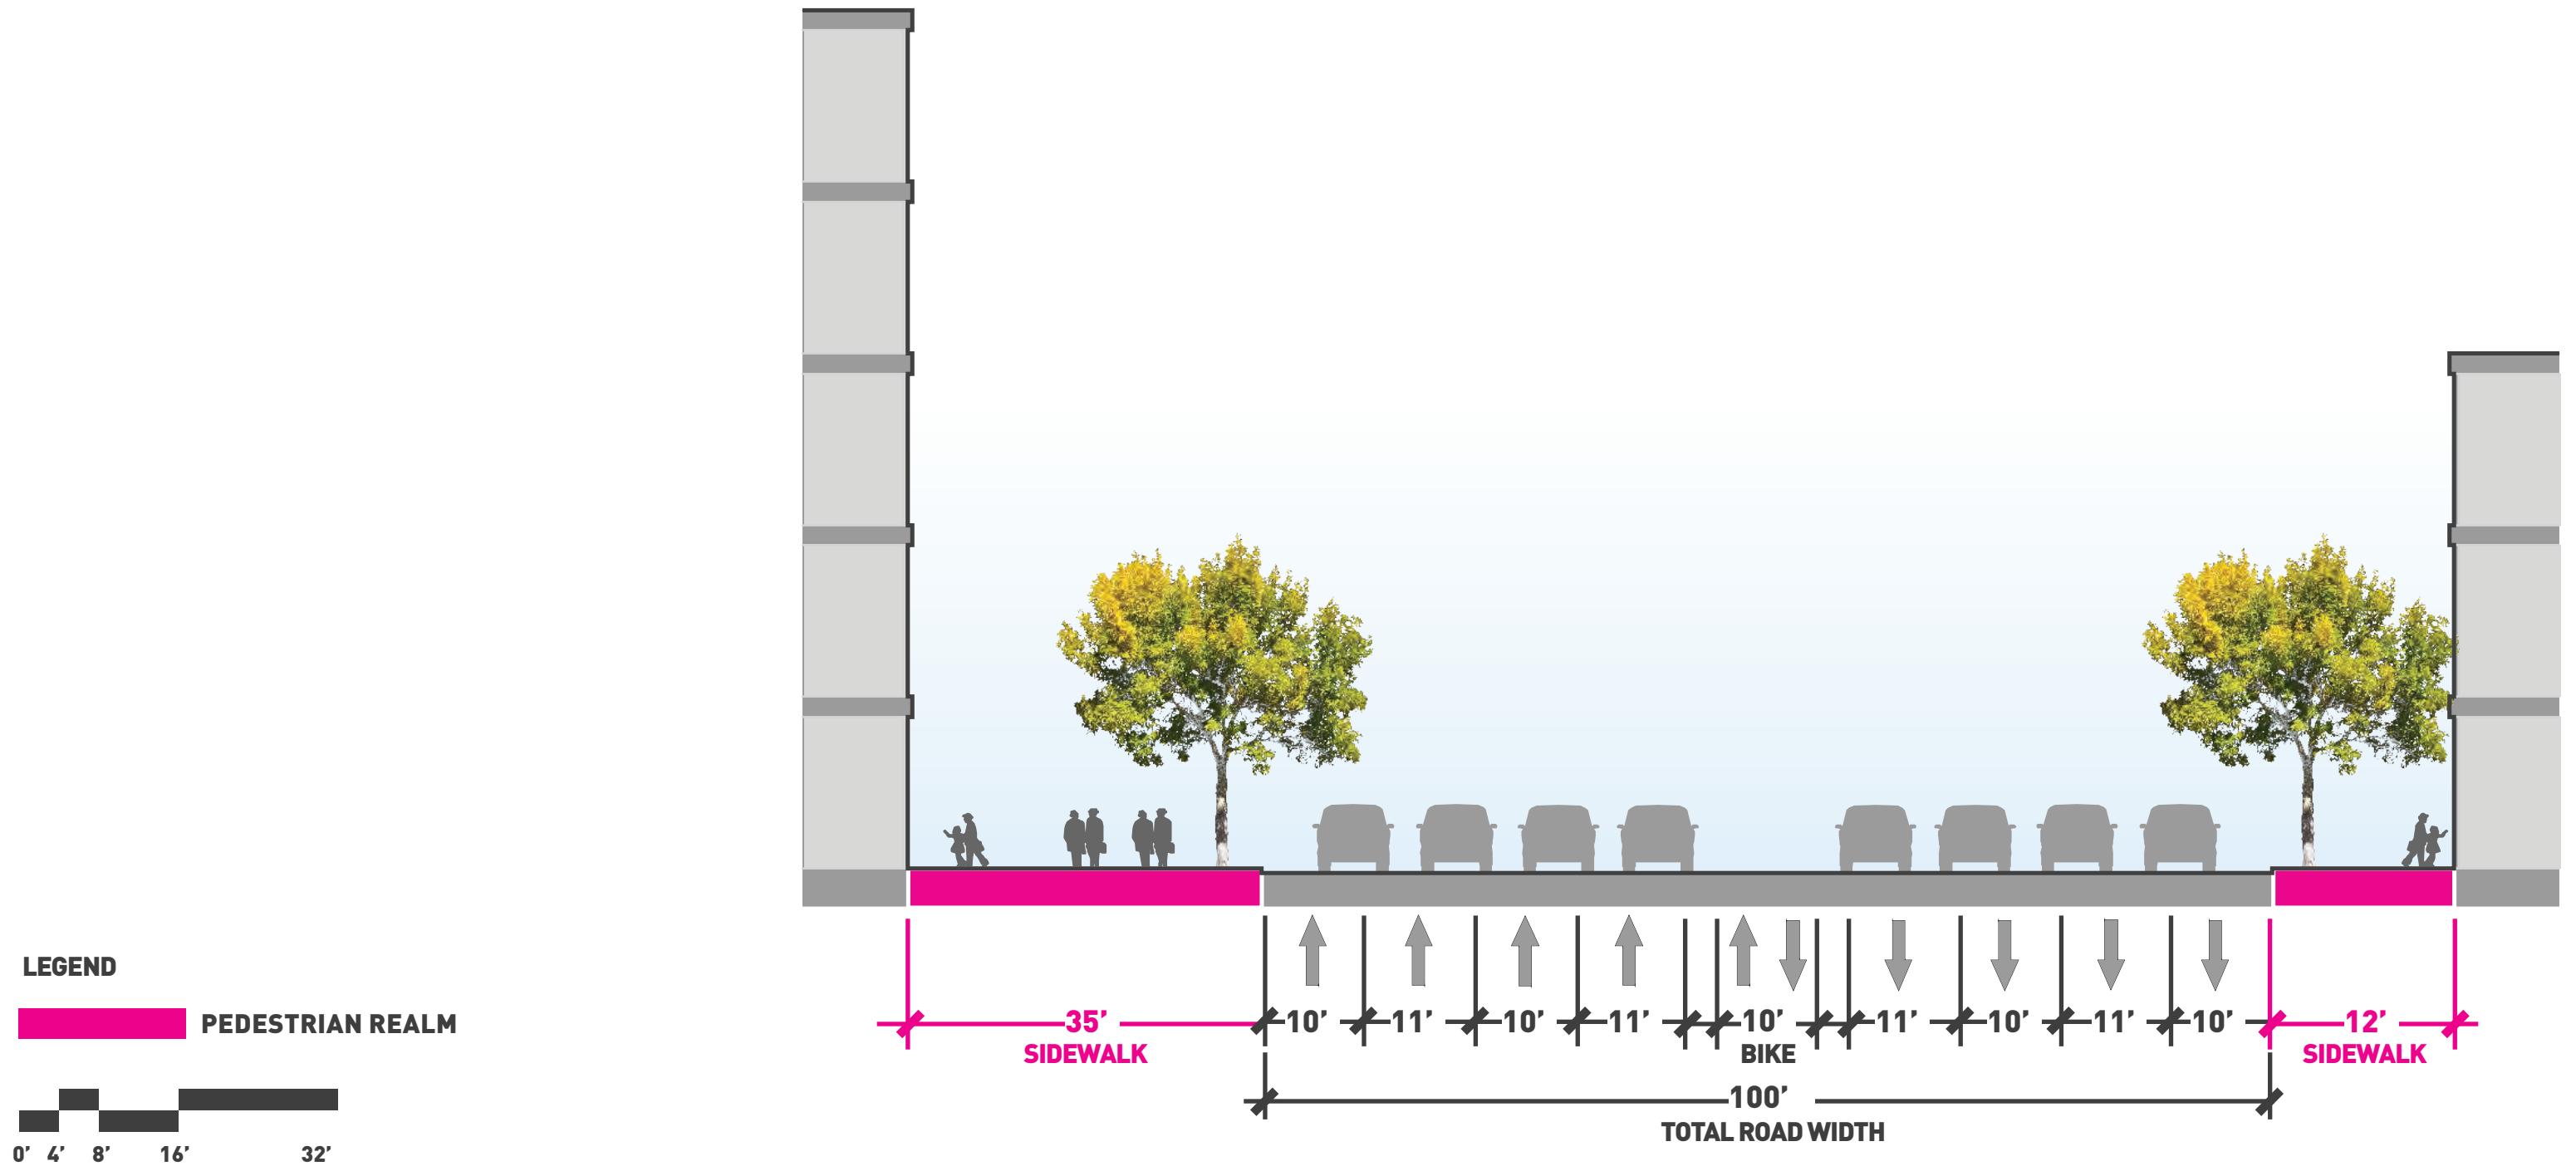




STREET DESIGN

BEST PRACTICES FOR LARGE STREETS DESIGN

- 1. ADEQUATE SIDEWALK SCALE RELATIVE TO THE STREET SCALE**
- 2. ADEQUATE BUFFER BETWEEN PEDESTRIANS AND TRAFFIC**
- 3. PEDESTRIAN ORIENTED INTERSECTION TREATMENT**
- 4. DESIGNED MEDIANS**


MAIN CORRIDOR SOUTH OF UNION | ALASKAN WAY
S. KING ST. TO YESLER WAY
OCTOBER 2013 - CURRENT LAYOUT

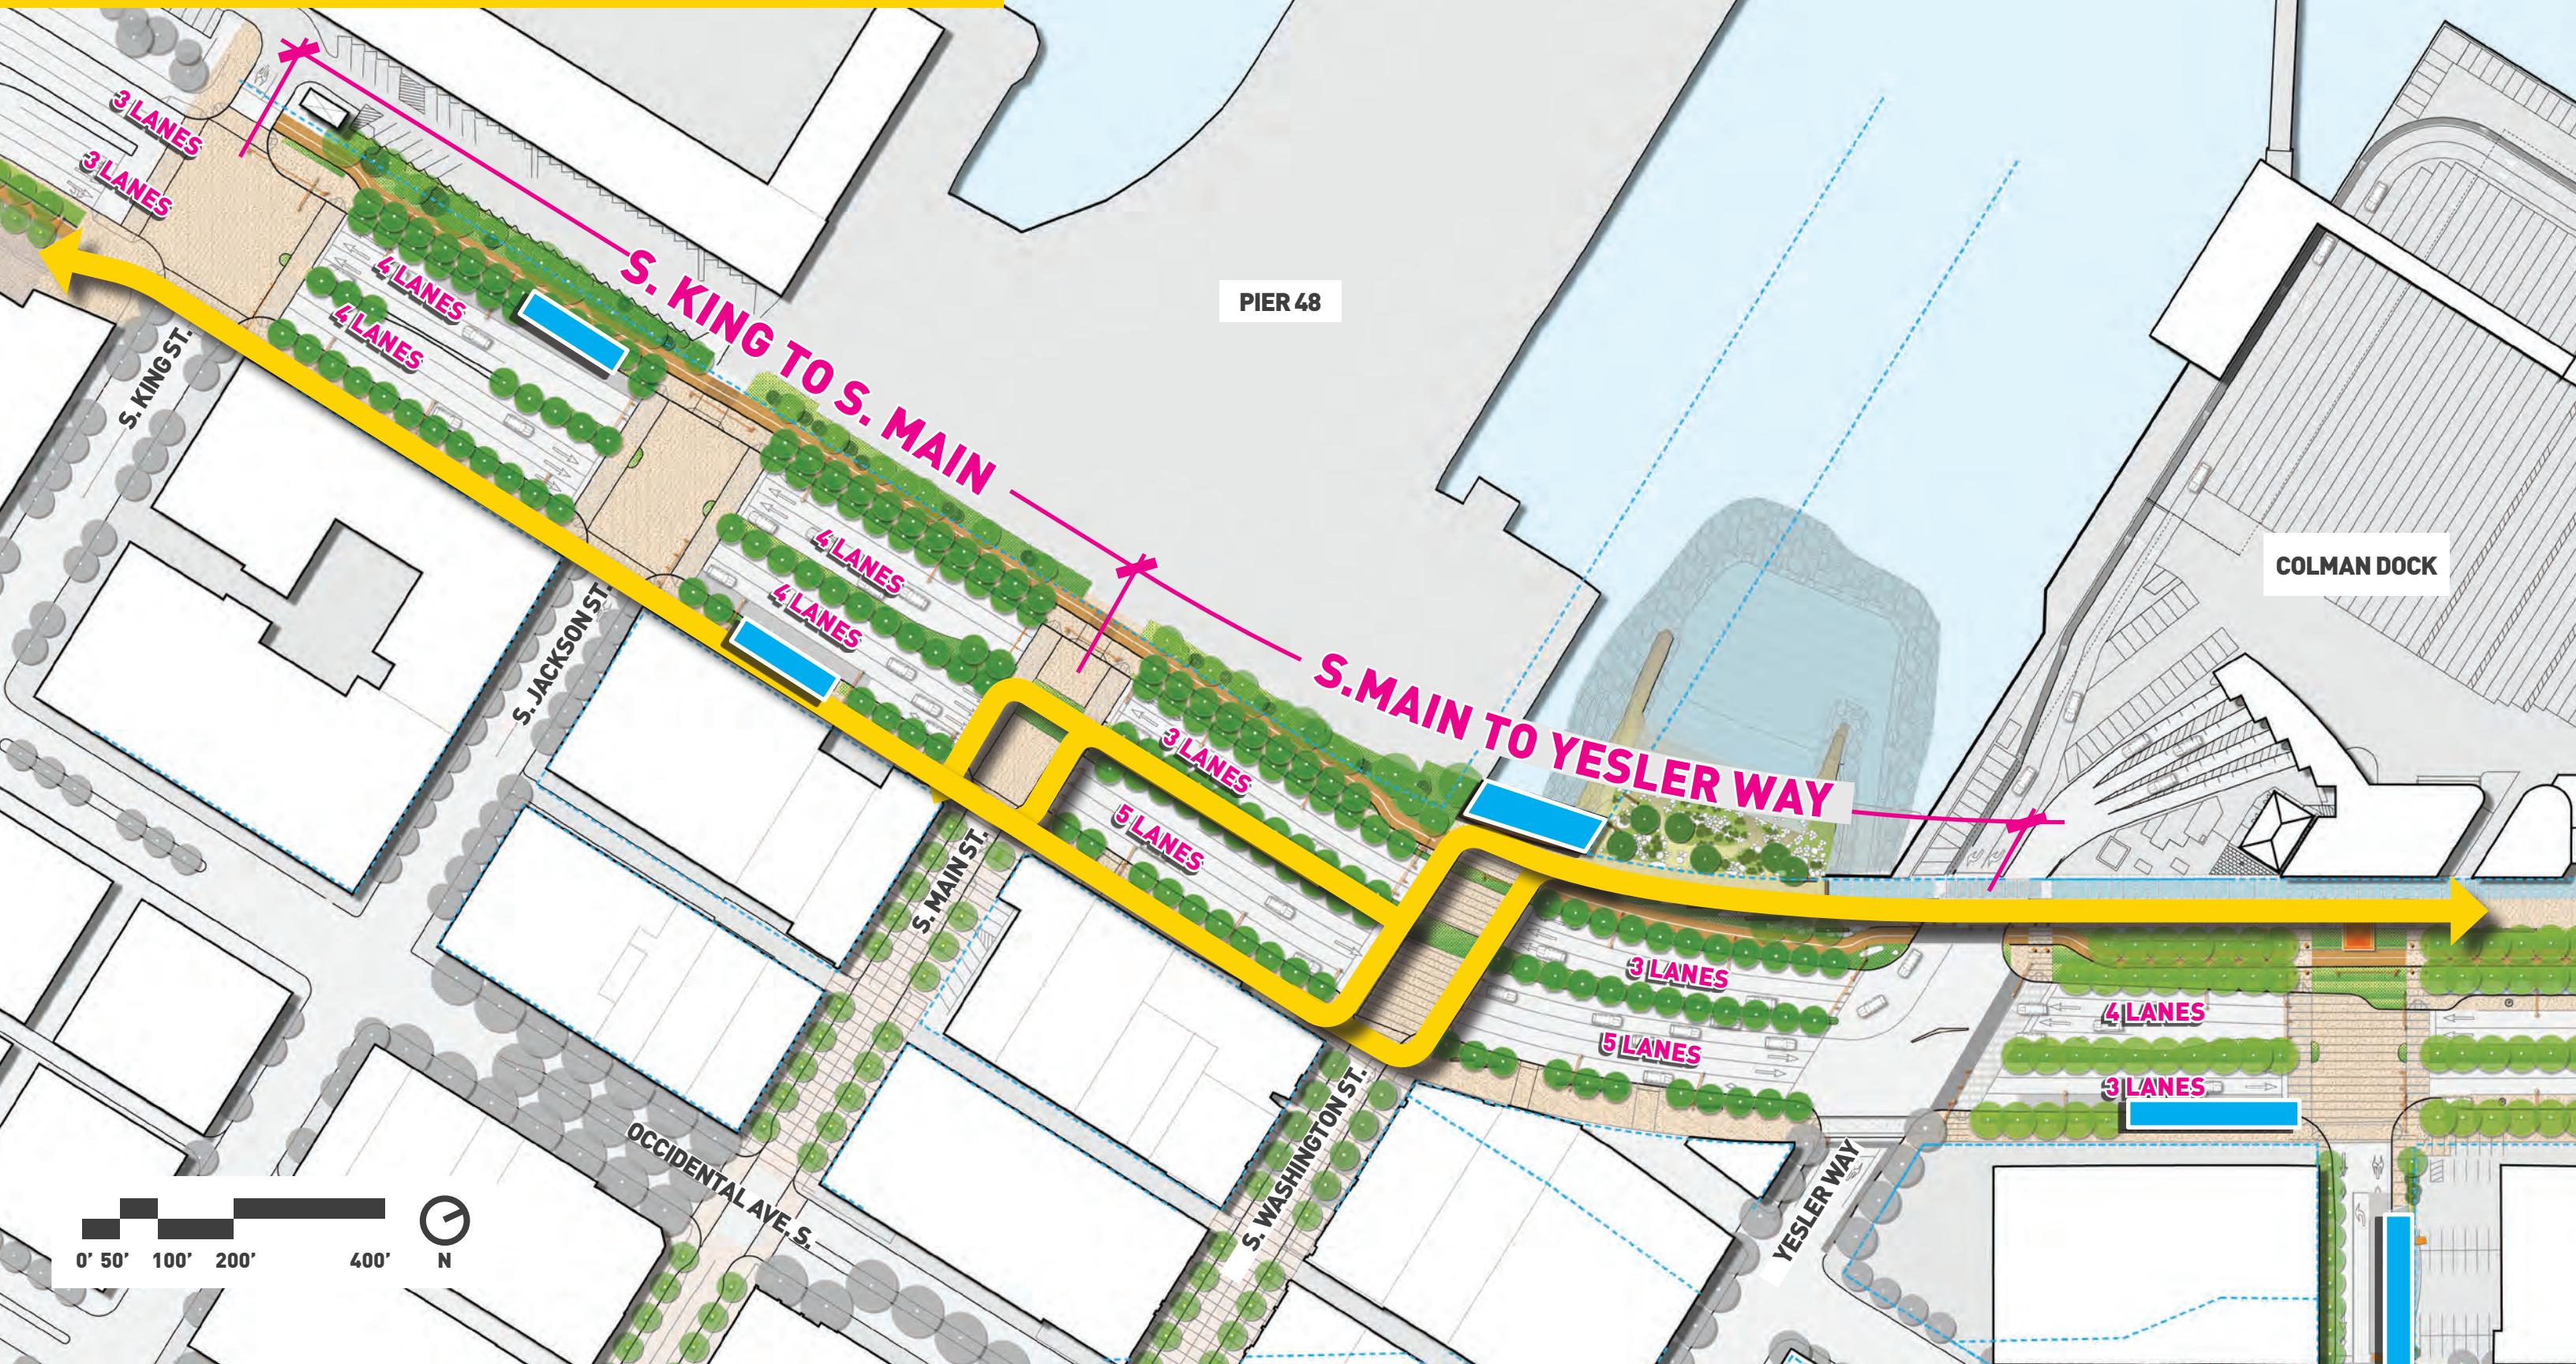


MAIN CORRIDOR SOUTH OF UNION | ALASKAN WAY
S. KING ST. TO S. MAIN ST.
(4 LANES NB, 4 LANES SB)



MAIN CORRIDOR SOUTH OF UNION | ALASKAN WAY
S. KING ST. TO S. MAIN ST.
(4 LANES NB, 4 LANES SB)

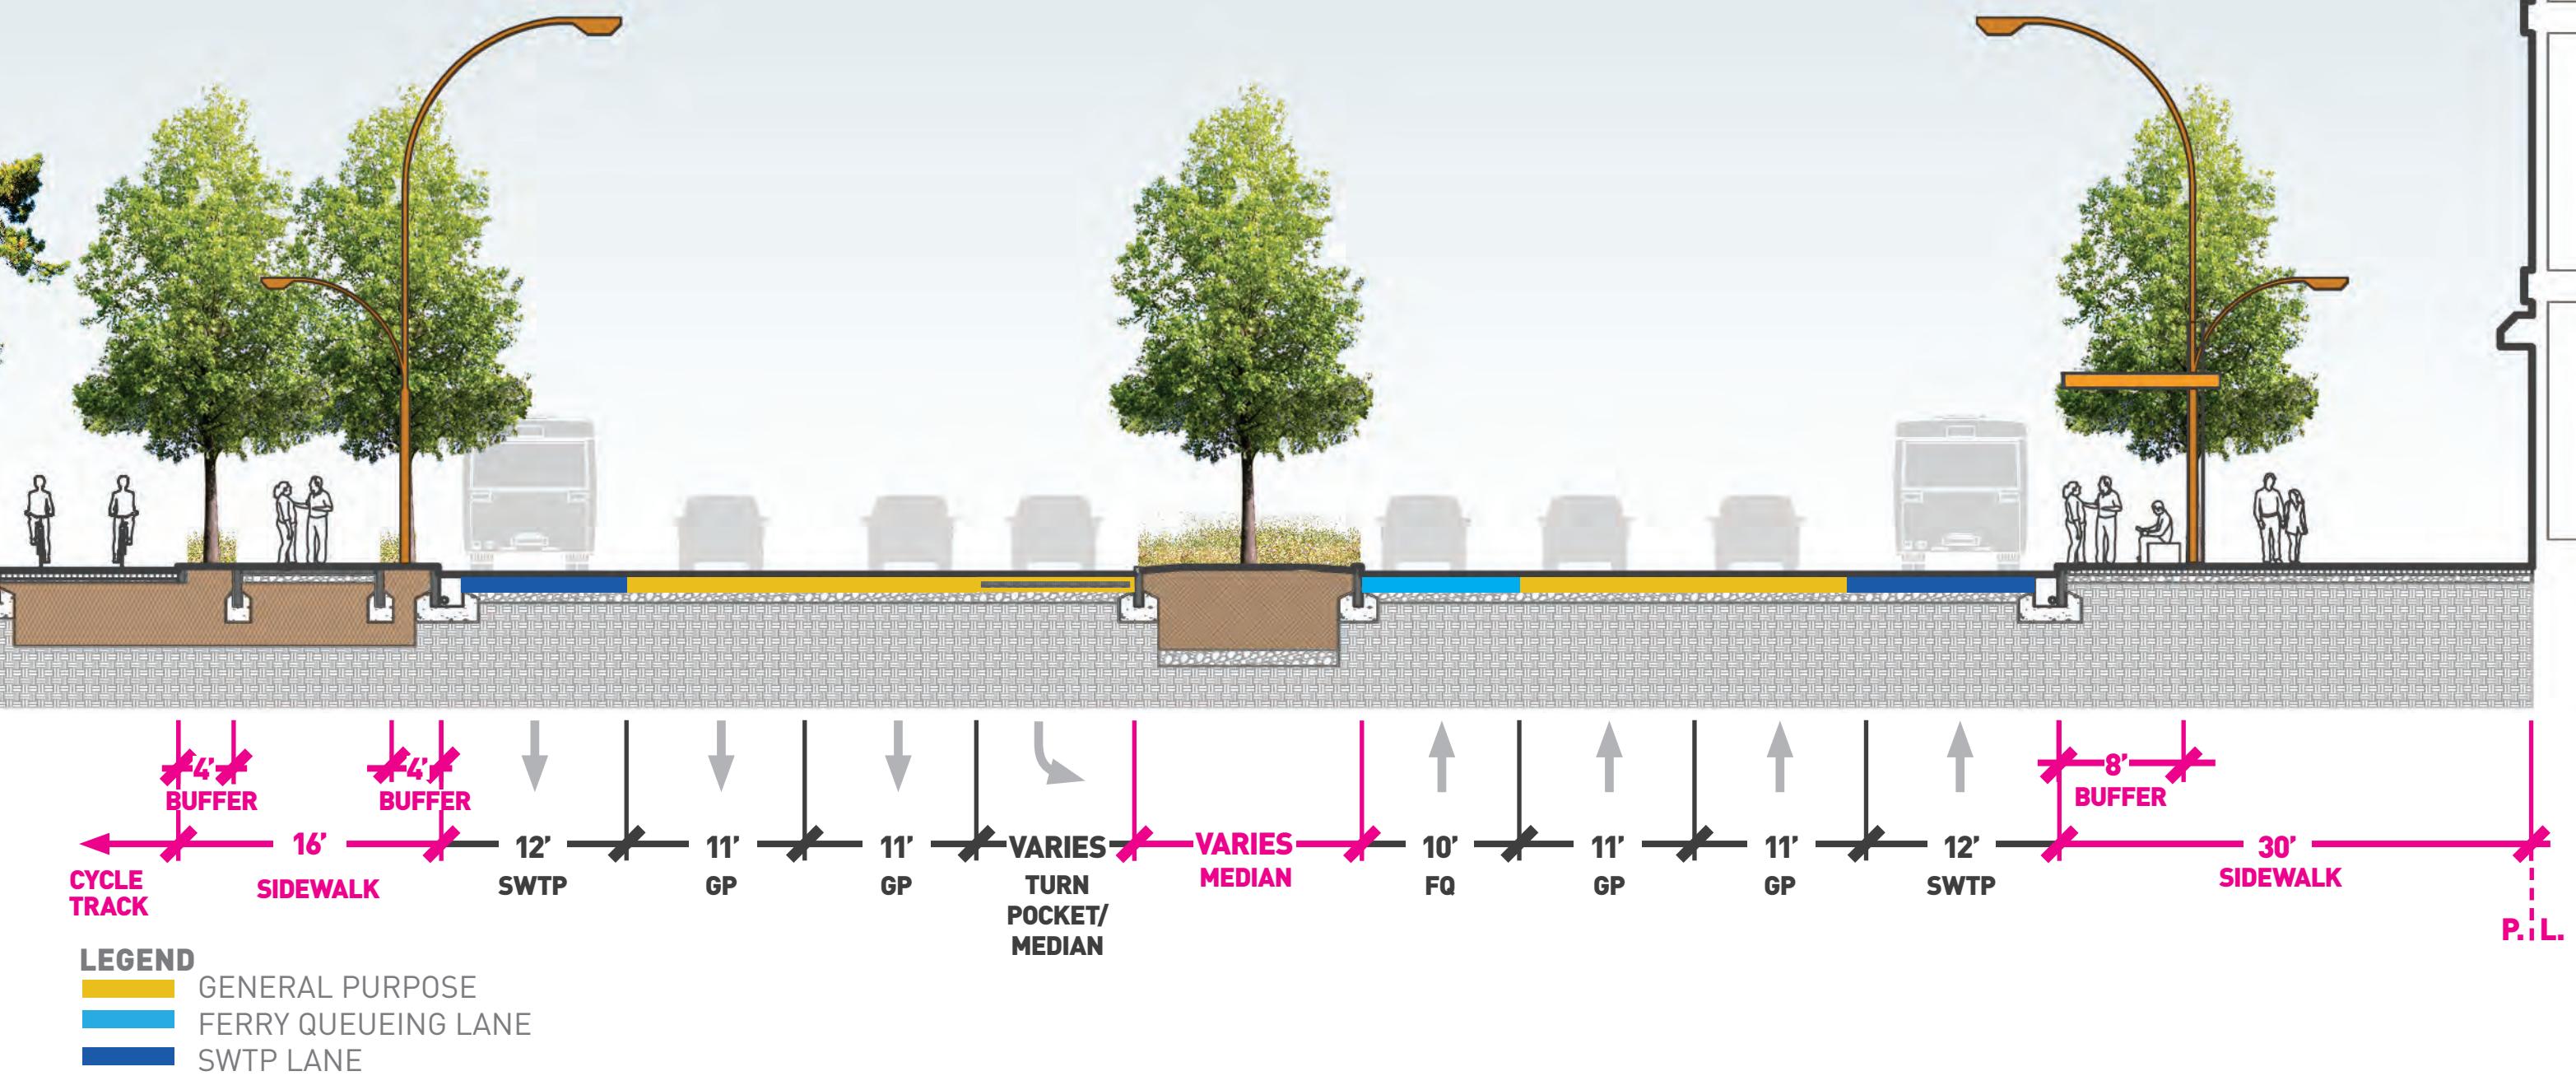


MAIN CORRIDOR SOUTH OF UNION | ALASKAN WAY
S. KING ST. TO S. MAIN ST.
S. JACKSON ST. + S. MAIN ST.

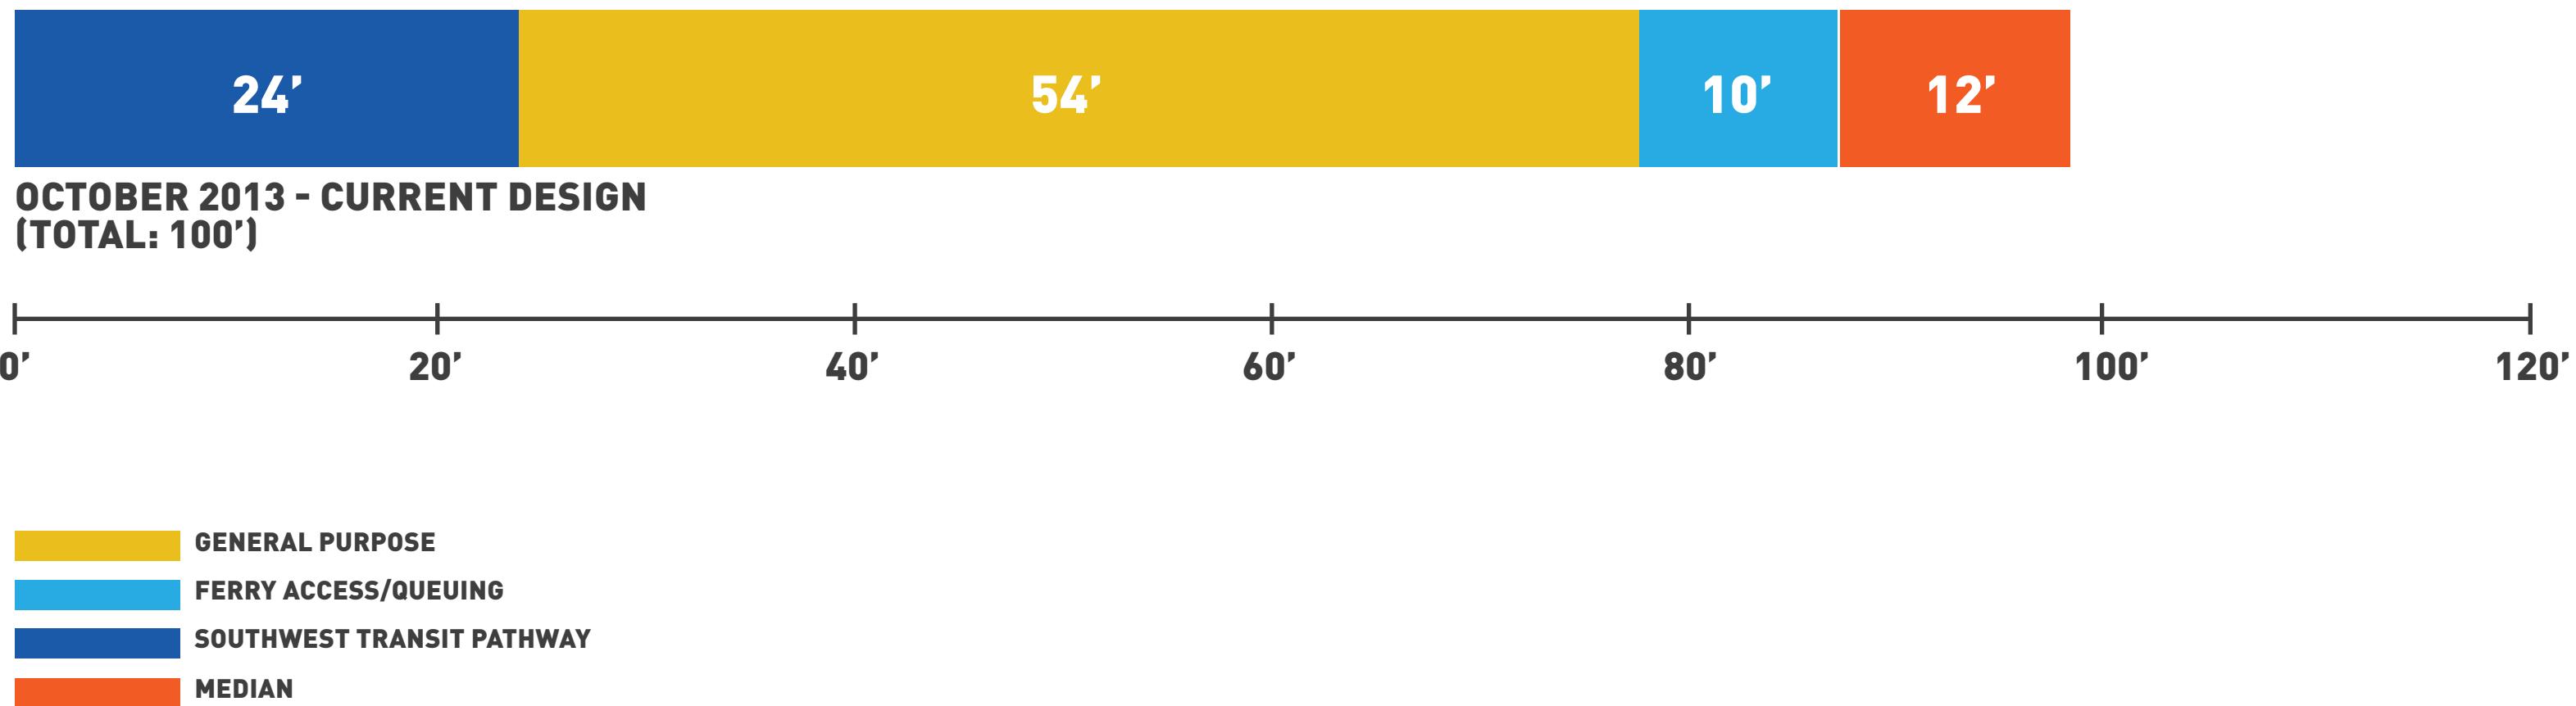


MAIN CORRIDOR SOUTH OF UNION | ALASKAN WAY
S. KING ST. TO S. MAIN ST.
(4 LANES NB, 4 LANES SB)



MAIN CORRIDOR SOUTH OF UNION | ALASKAN WAY
S. MAIN ST. TO YESLER WAY
(5 LANES NB, 3 LANES SB)

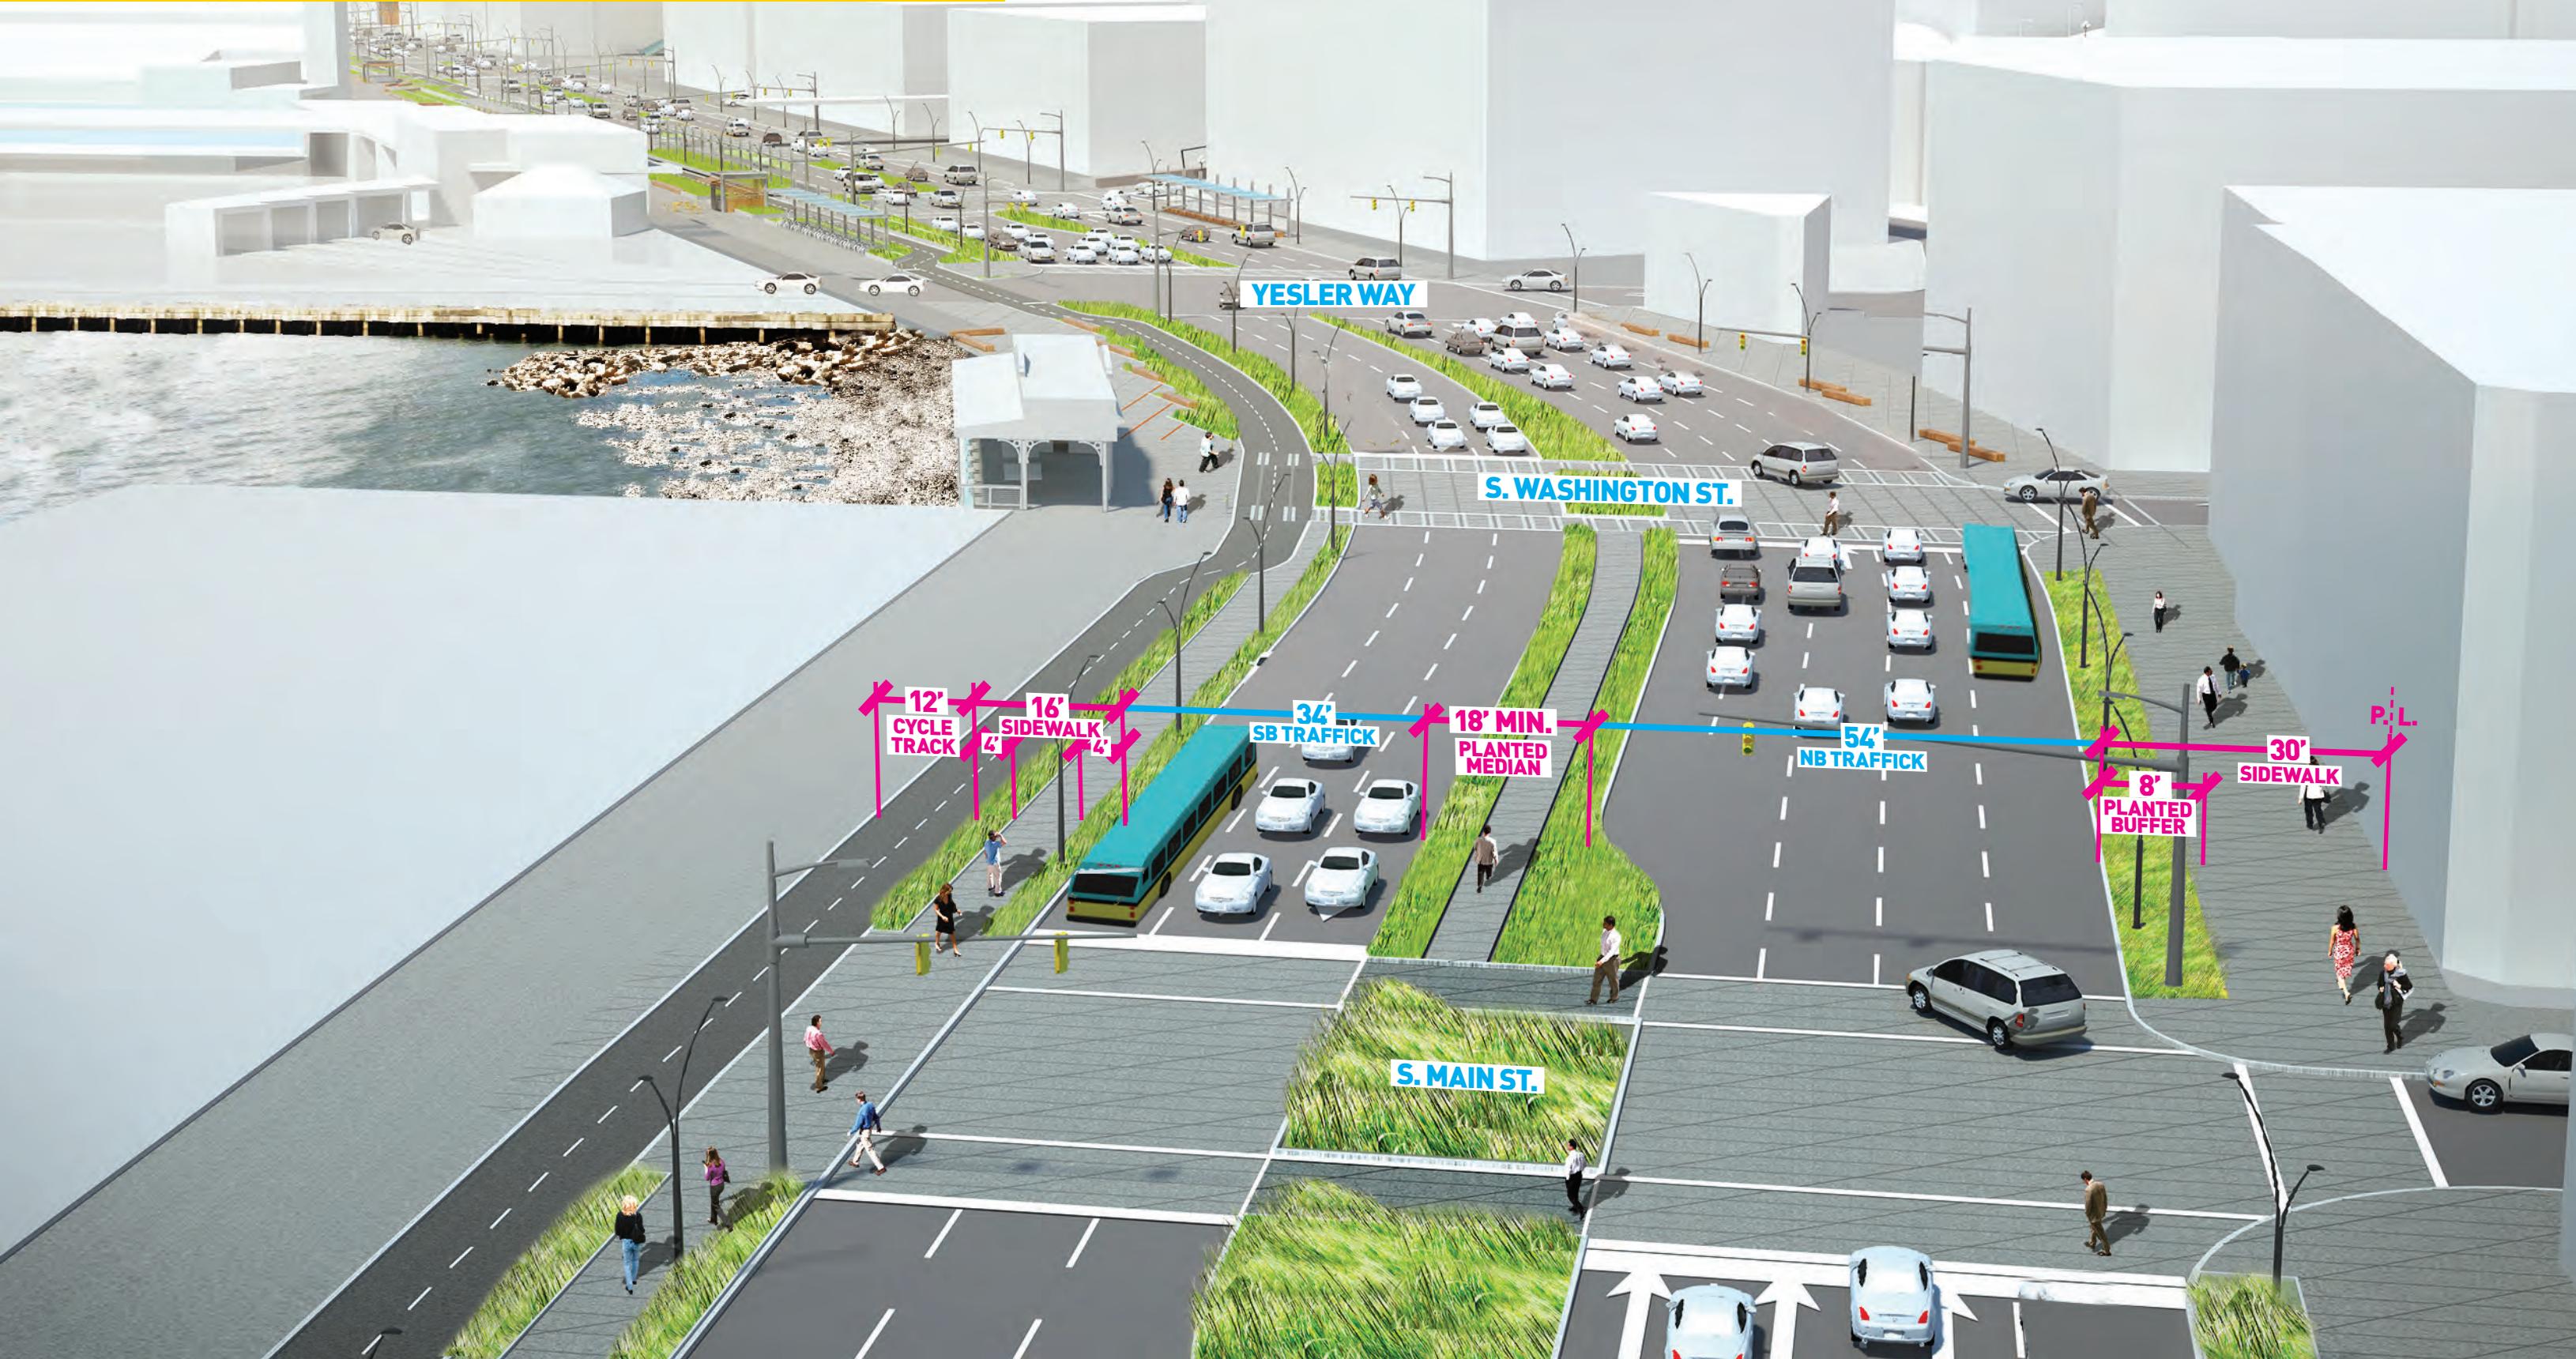


MAIN CORRIDOR SOUTH OF UNION | ALASKAN WAY
S. MAIN ST. TO YESLER WAY
(5 LANES NB, 3 LANES SB)

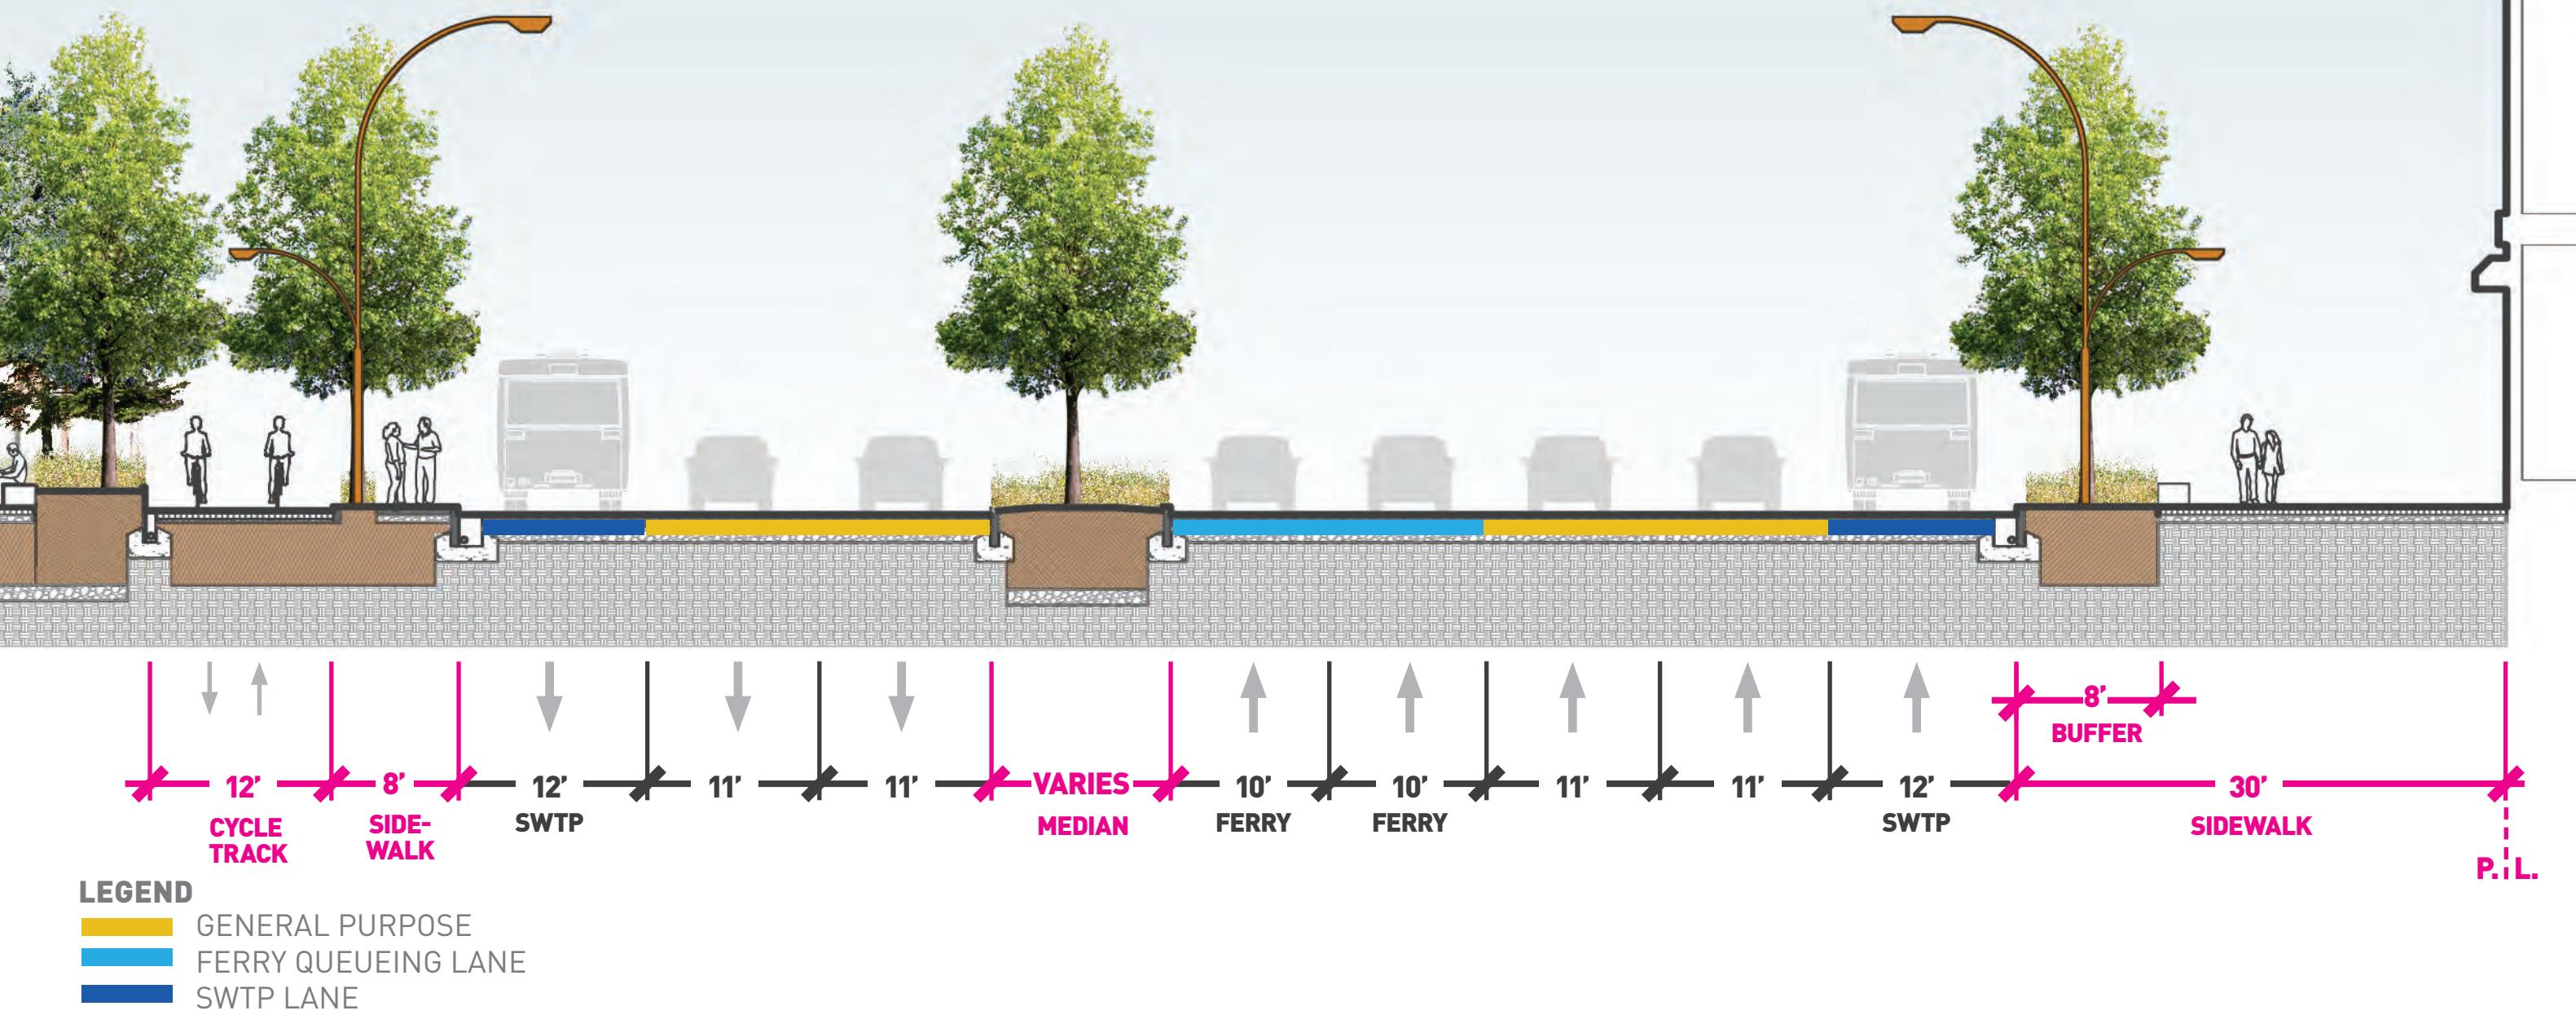

MAIN CORRIDOR SOUTH OF UNION | ALASKAN WAY

S. MAIN ST. TO YESLER WAY

S. MAIN ST. + YESLER WAY

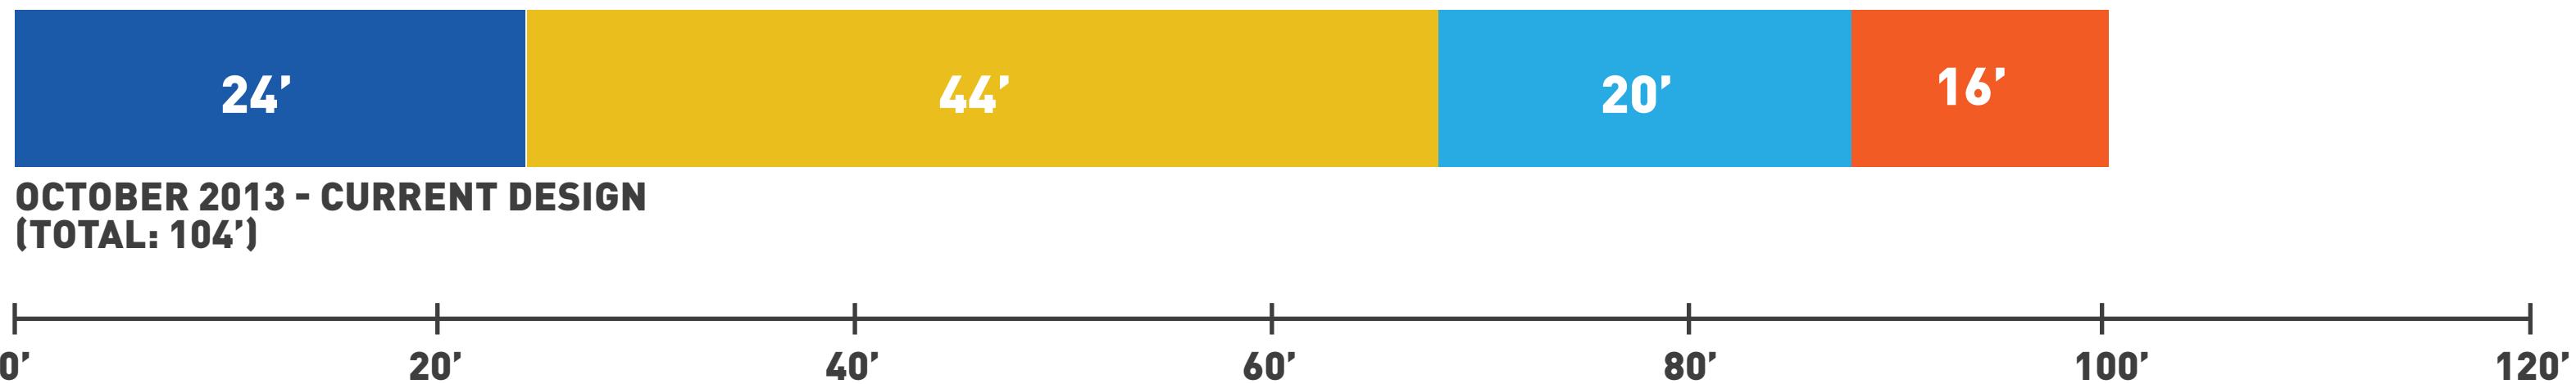

GENERAL PURPOSE

FERRY ACCESS/QUEUING


SOUTHWEST TRANSIT PATHWAY

MEDIAN

MAIN CORRIDOR SOUTH OF UNION | ALASKAN WAY
S. MAIN ST. TO YESLER WAY
(5 LANES NB, 3 LANES SB)



MAIN CORRIDOR SOUTH OF UNION | ALASKAN WAY
S. WASHINGTON ST. INTERSECTION

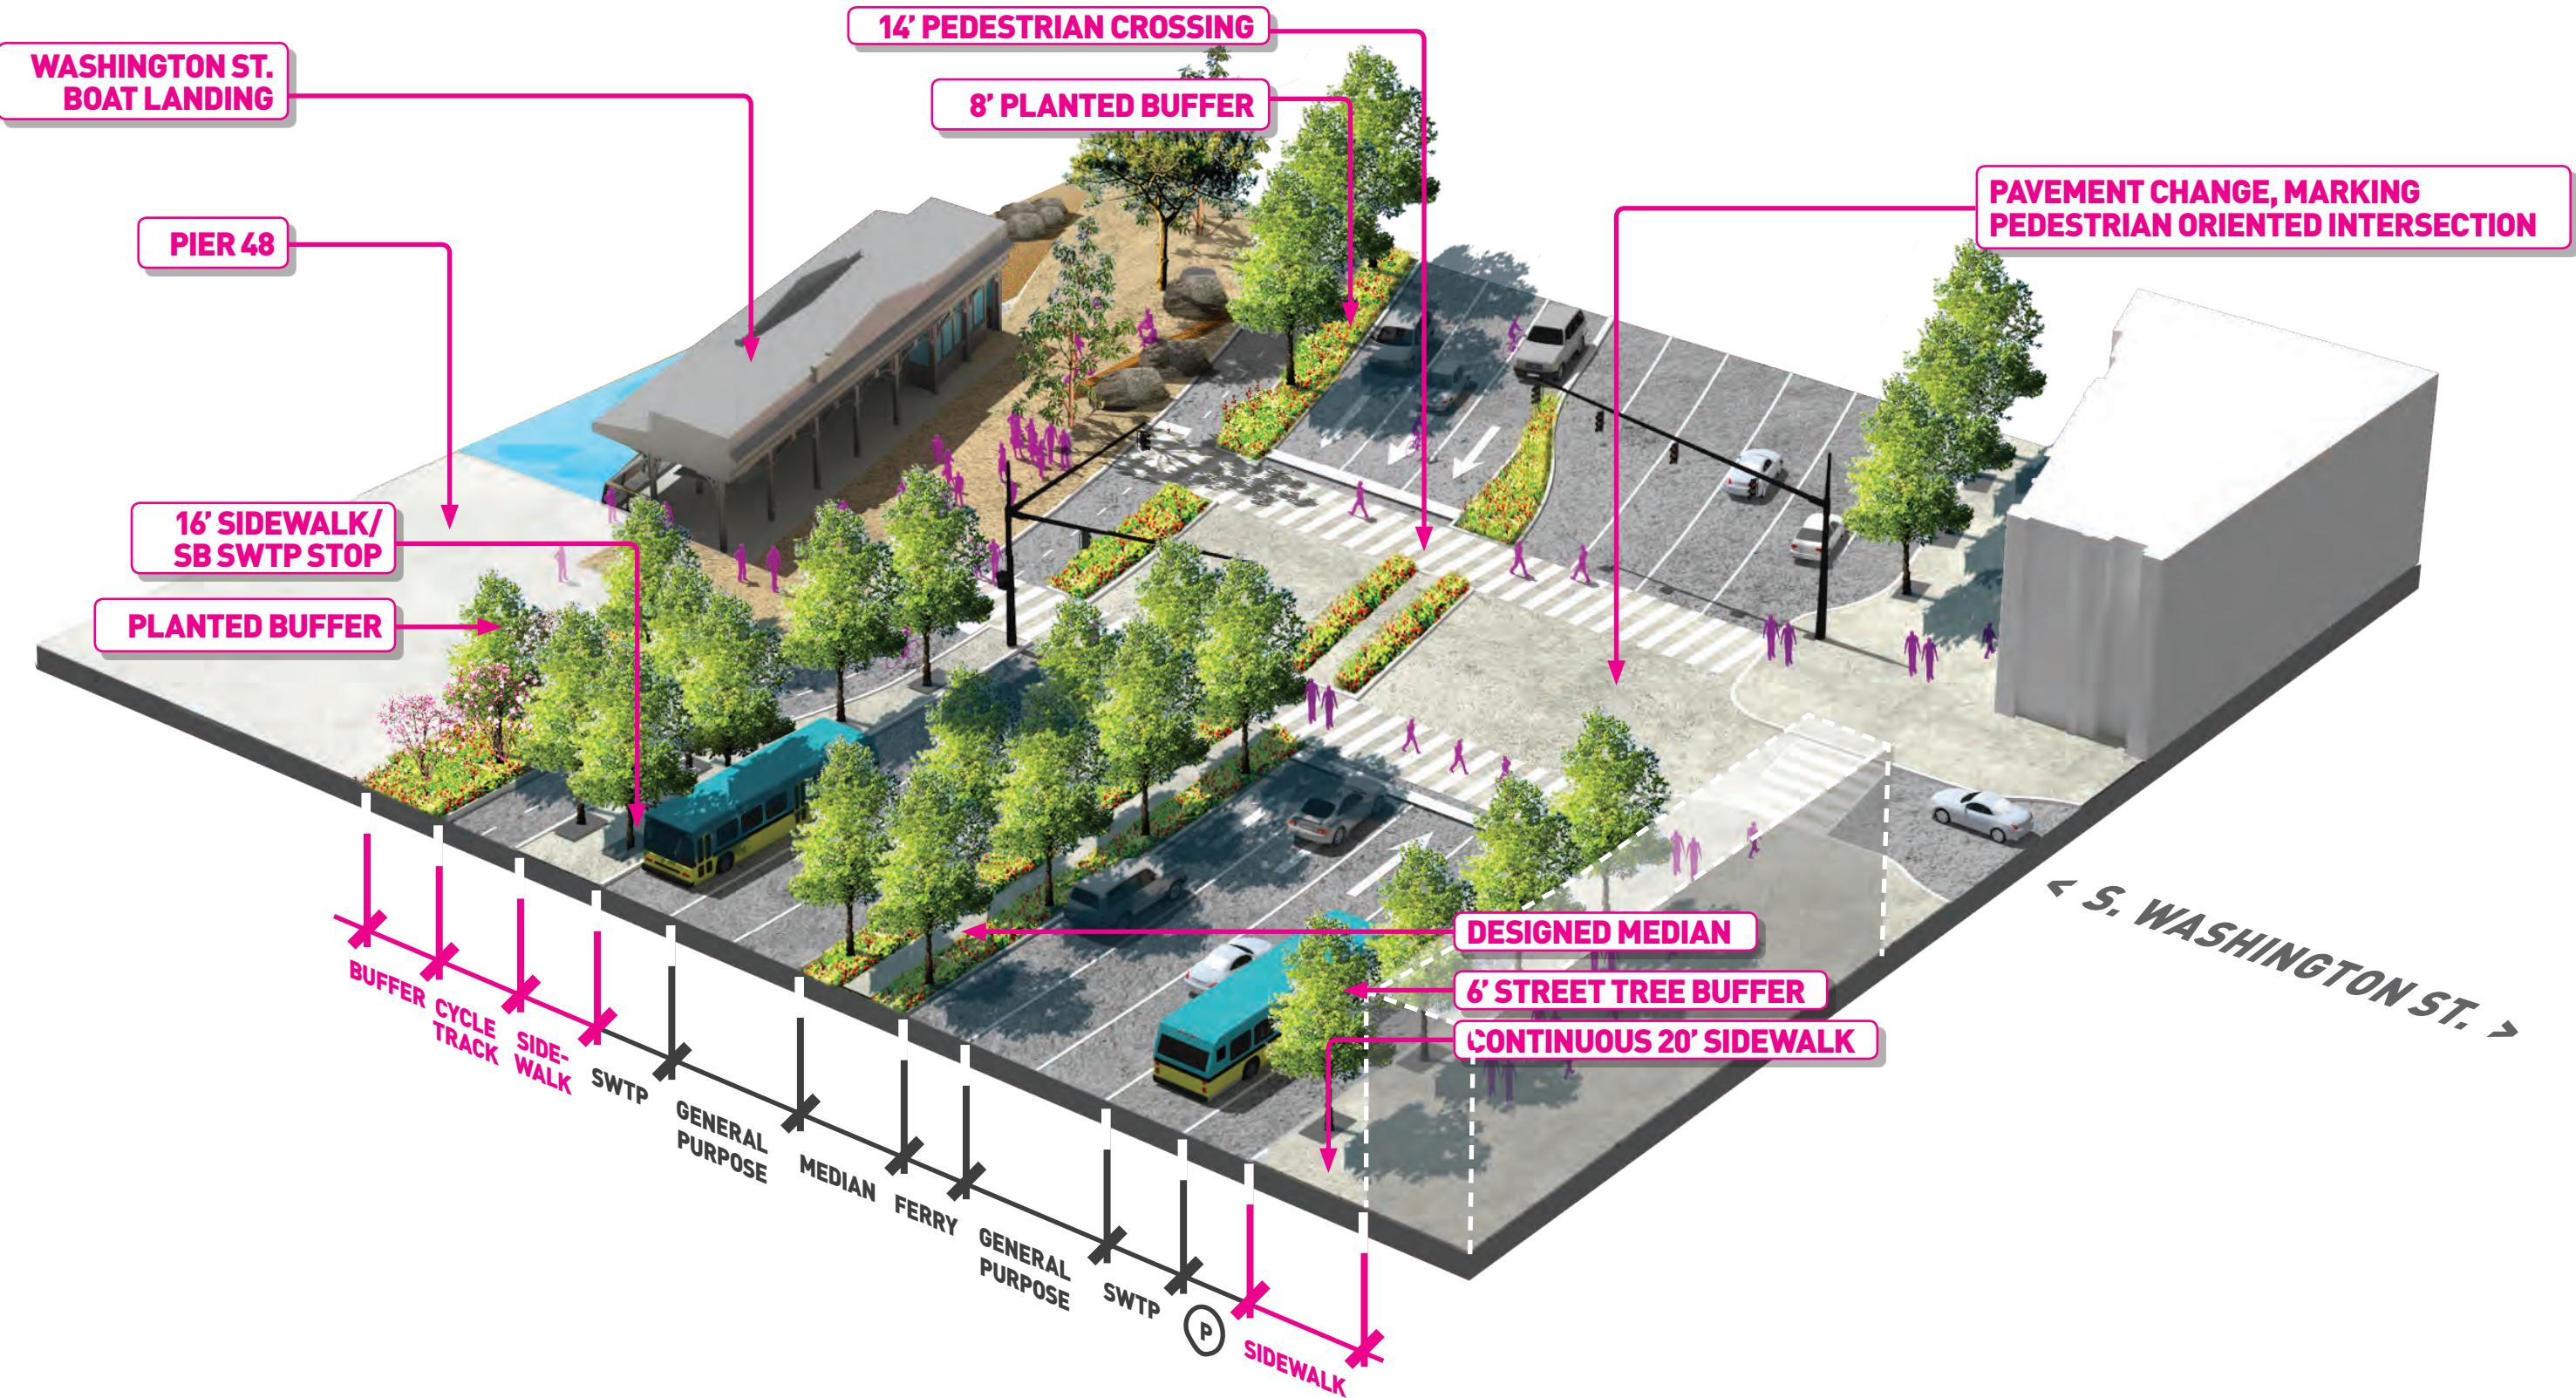


MAIN CORRIDOR SOUTH OF UNION | ALASKAN WAY
S. WASHINGTON ST. INTERSECTION



MAIN CORRIDOR SOUTH OF UNION | ALASKAN WAY

FUNCTIONS OF THE STREET (PER CITY DIRECTION)

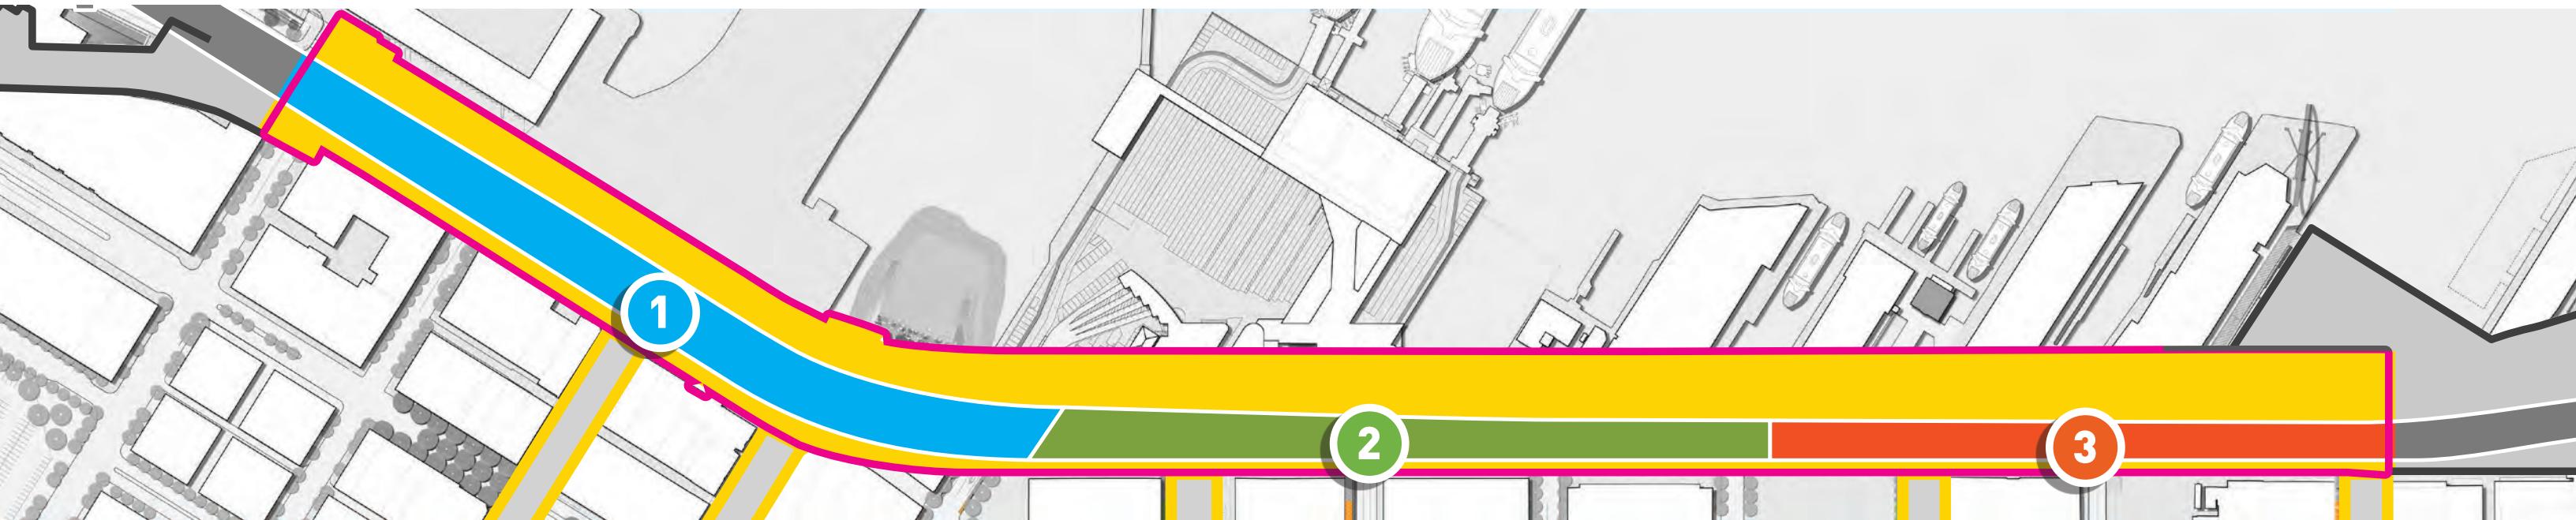

1 AVAILABLE PUBLIC R.O.W. = 180'

- (2) FERRY QUEUING LANES - 10' EA
- (2) SOUTHWEST TRANSIT PATHWAY - 12' EA
- (4) GENERAL PURPOSE LANES - 11' EA
- (1) 2-WAY CYCLE TRACK - 12'
- (1) SIDEWALK / CYCLE TRACK BUFFER - 8'

2 AVAILABLE PUBLIC R.O.W. = 180'

- (2) SOUTHWEST TRANSIT PATHWAY - 12 EA
- (4) GENERAL PURPOSE LANES SHARED W/ WATERFRONT TRANSIT - 11' EA
- (2) LOADING - 10' EA
- (1) 2-WAY CYCLE TRACK - 12'
- (1) SIDEWALK / CYCLE TRACK BUFFER - 8'


3 AVAILABLE PUBLIC R.O.W. = 180'

- (4) GENERAL PURPOSE LANES SHARED W/ WATERFRONT TRANSIT - 11' EA
- (2) PARKING - 8' EA
- (1) 2-WAY CYCLE TRACK - 12'
- (1) SIDEWALK / CYCLE TRACK BUFFER - 8'

MAIN CORRIDOR SOUTH OF UNION | ALASKAN WAY

YESLER WAY TO SPRING ST.


OCTOBER 2013 - CURRENT DESIGN

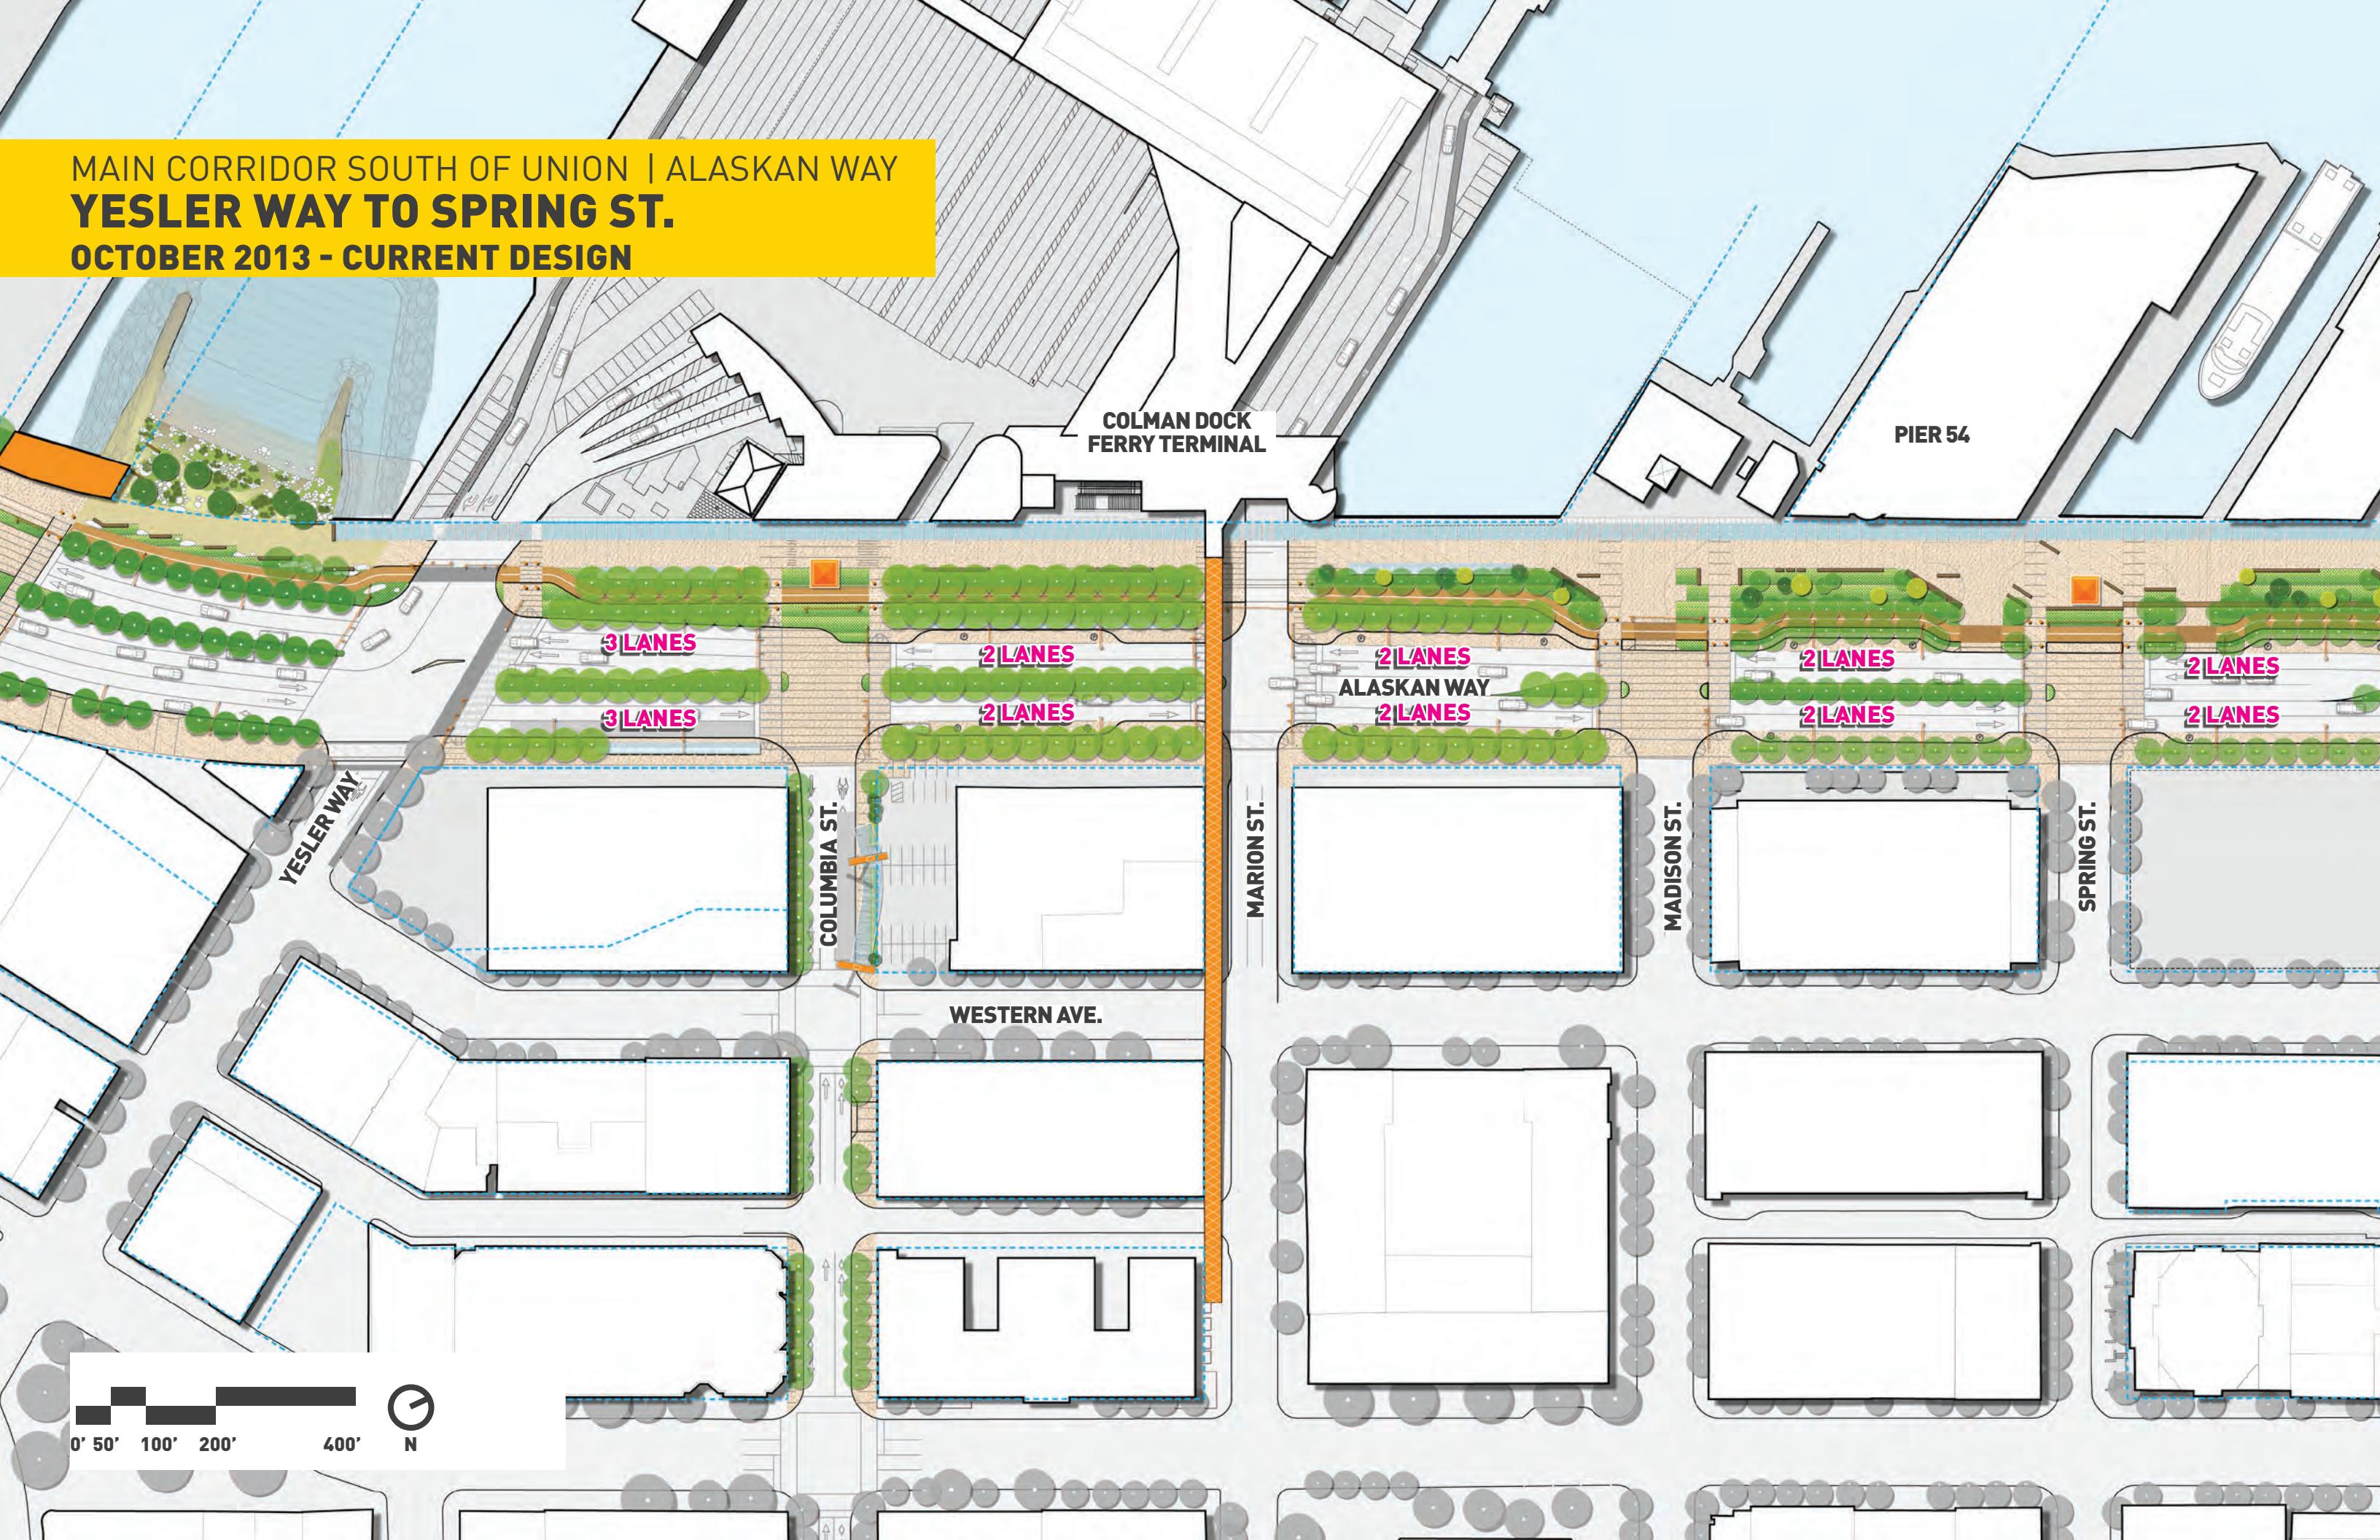

MAIN CORRIDOR SOUTH OF UNION | ALASKAN WAY

YESLER WAY TO SPRING ST.

OCTOBER 2013 = CURRENT STREET DESIGN FUCNTIONS

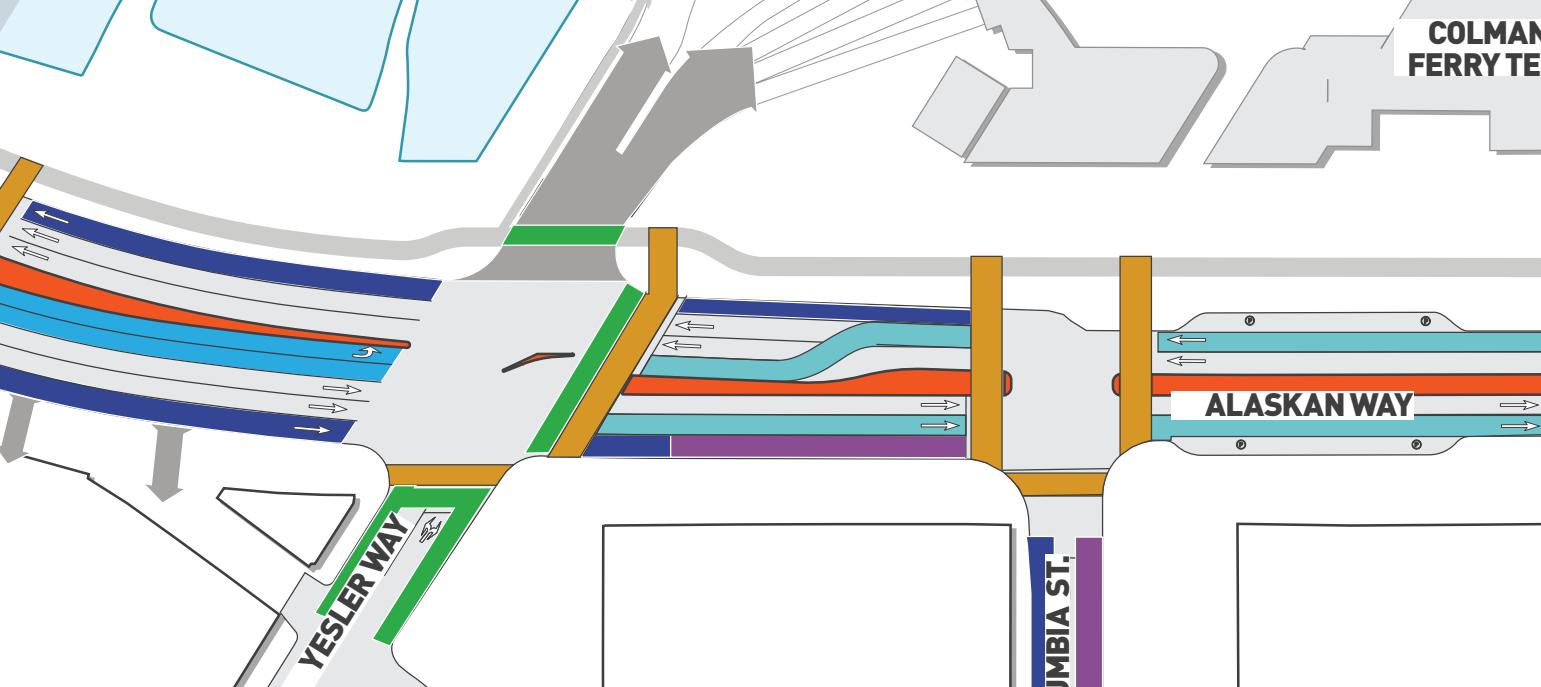

LEGEND

- PROJECT LIMIT LINE
- WATERFRONT TRANSIT (IN A SHARED LANE)
- PROPOSED TRANSIT STOP
- CYCLE TRACK CROSSING
- SW TRANSIT PATHWAY LANE
- FERRY LANE
- PEDESTRIAN CROSSING
- MEDIAN
- DRIVE ACCESS


0' 50' 100' 200' 400'



MAIN CORRIDOR SOUTH OF UNION | ALASKAN WAY

YESLER WAY TO SPRING ST.

OCTOBER 2013 = CURRENT DESIGN CURB ALLOCATION

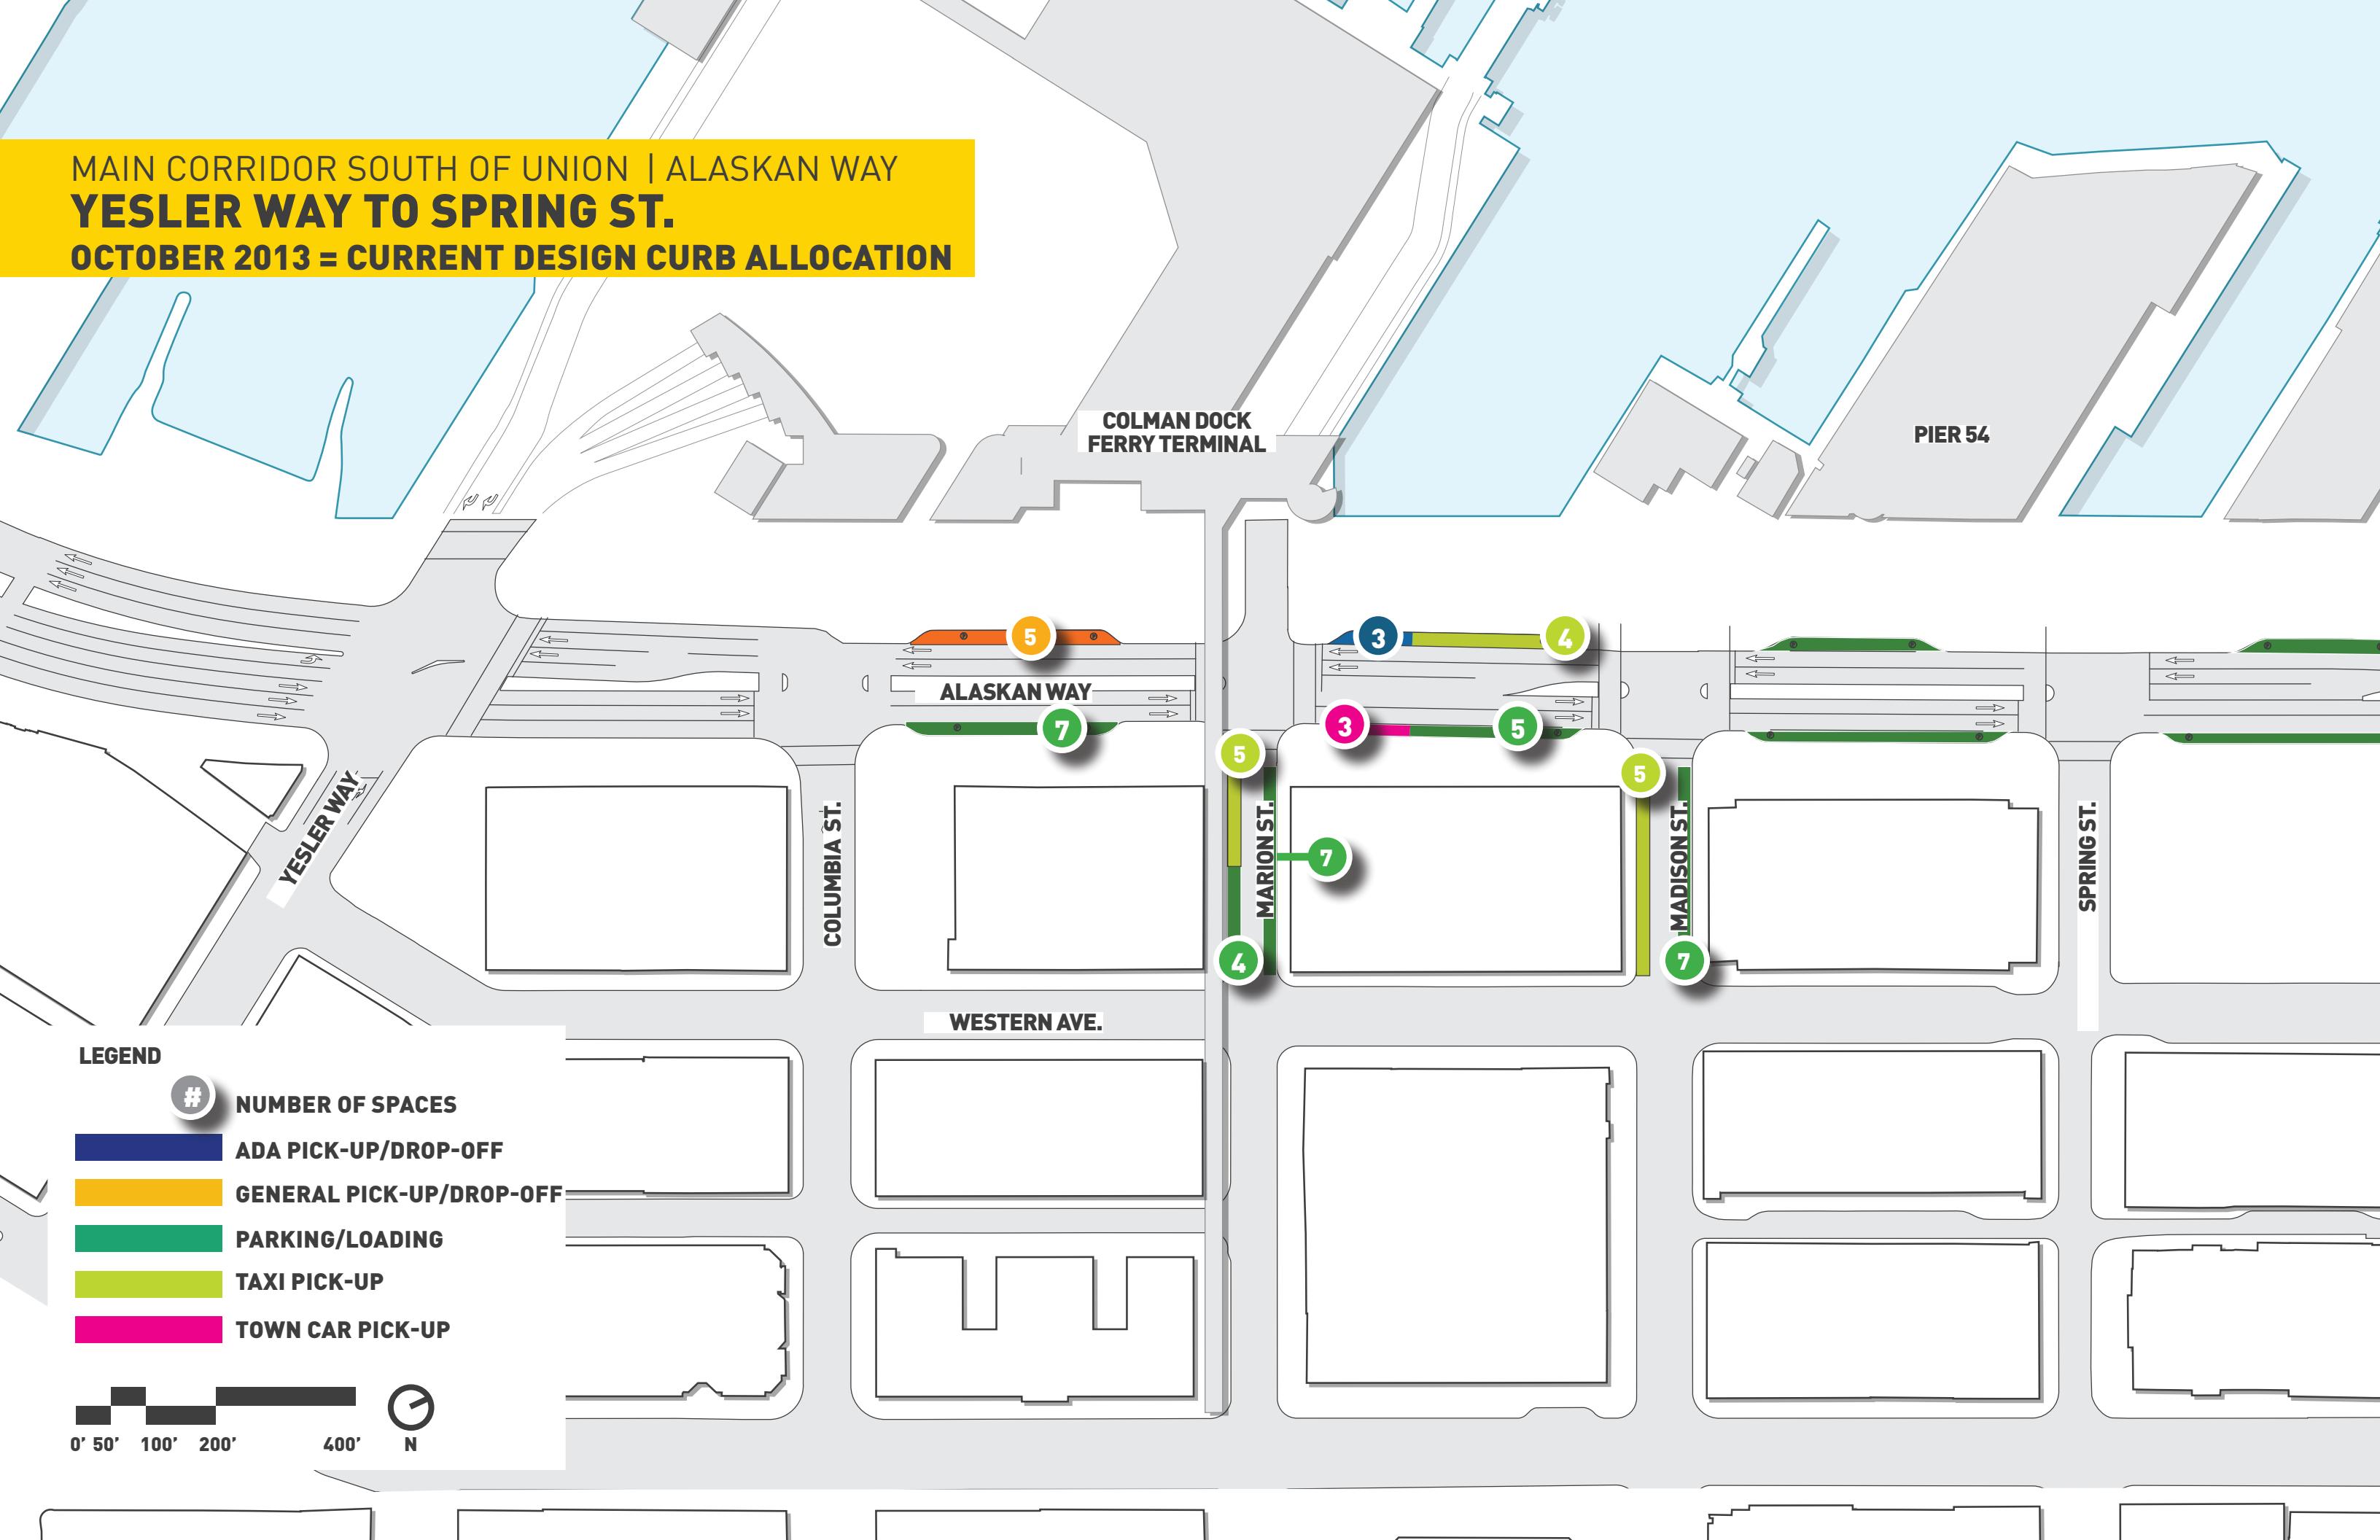

MAIN CORRIDOR SOUTH OF UNION | ALASKAN WAY
FERRY TERMINAL PLAZA, NEW YORK CITY



MAIN CORRIDOR SOUTH OF UNION | ALASKAN WAY
ADA/CYCLE TRACK/TRANSIT STOP, VANCOUVER







SIGNATURE GATEWAY SIGNAGE



FURNISHING




KIOSKS + GATHERING AREAS




DISPLAY FEATURES


MAIN CORRIDOR SOUTH OF UNION | ALASKAN WAY
YESLER WAY TO SPRING ST.
(2 LANES NB, 2 LANES SB + 2 LOADING)

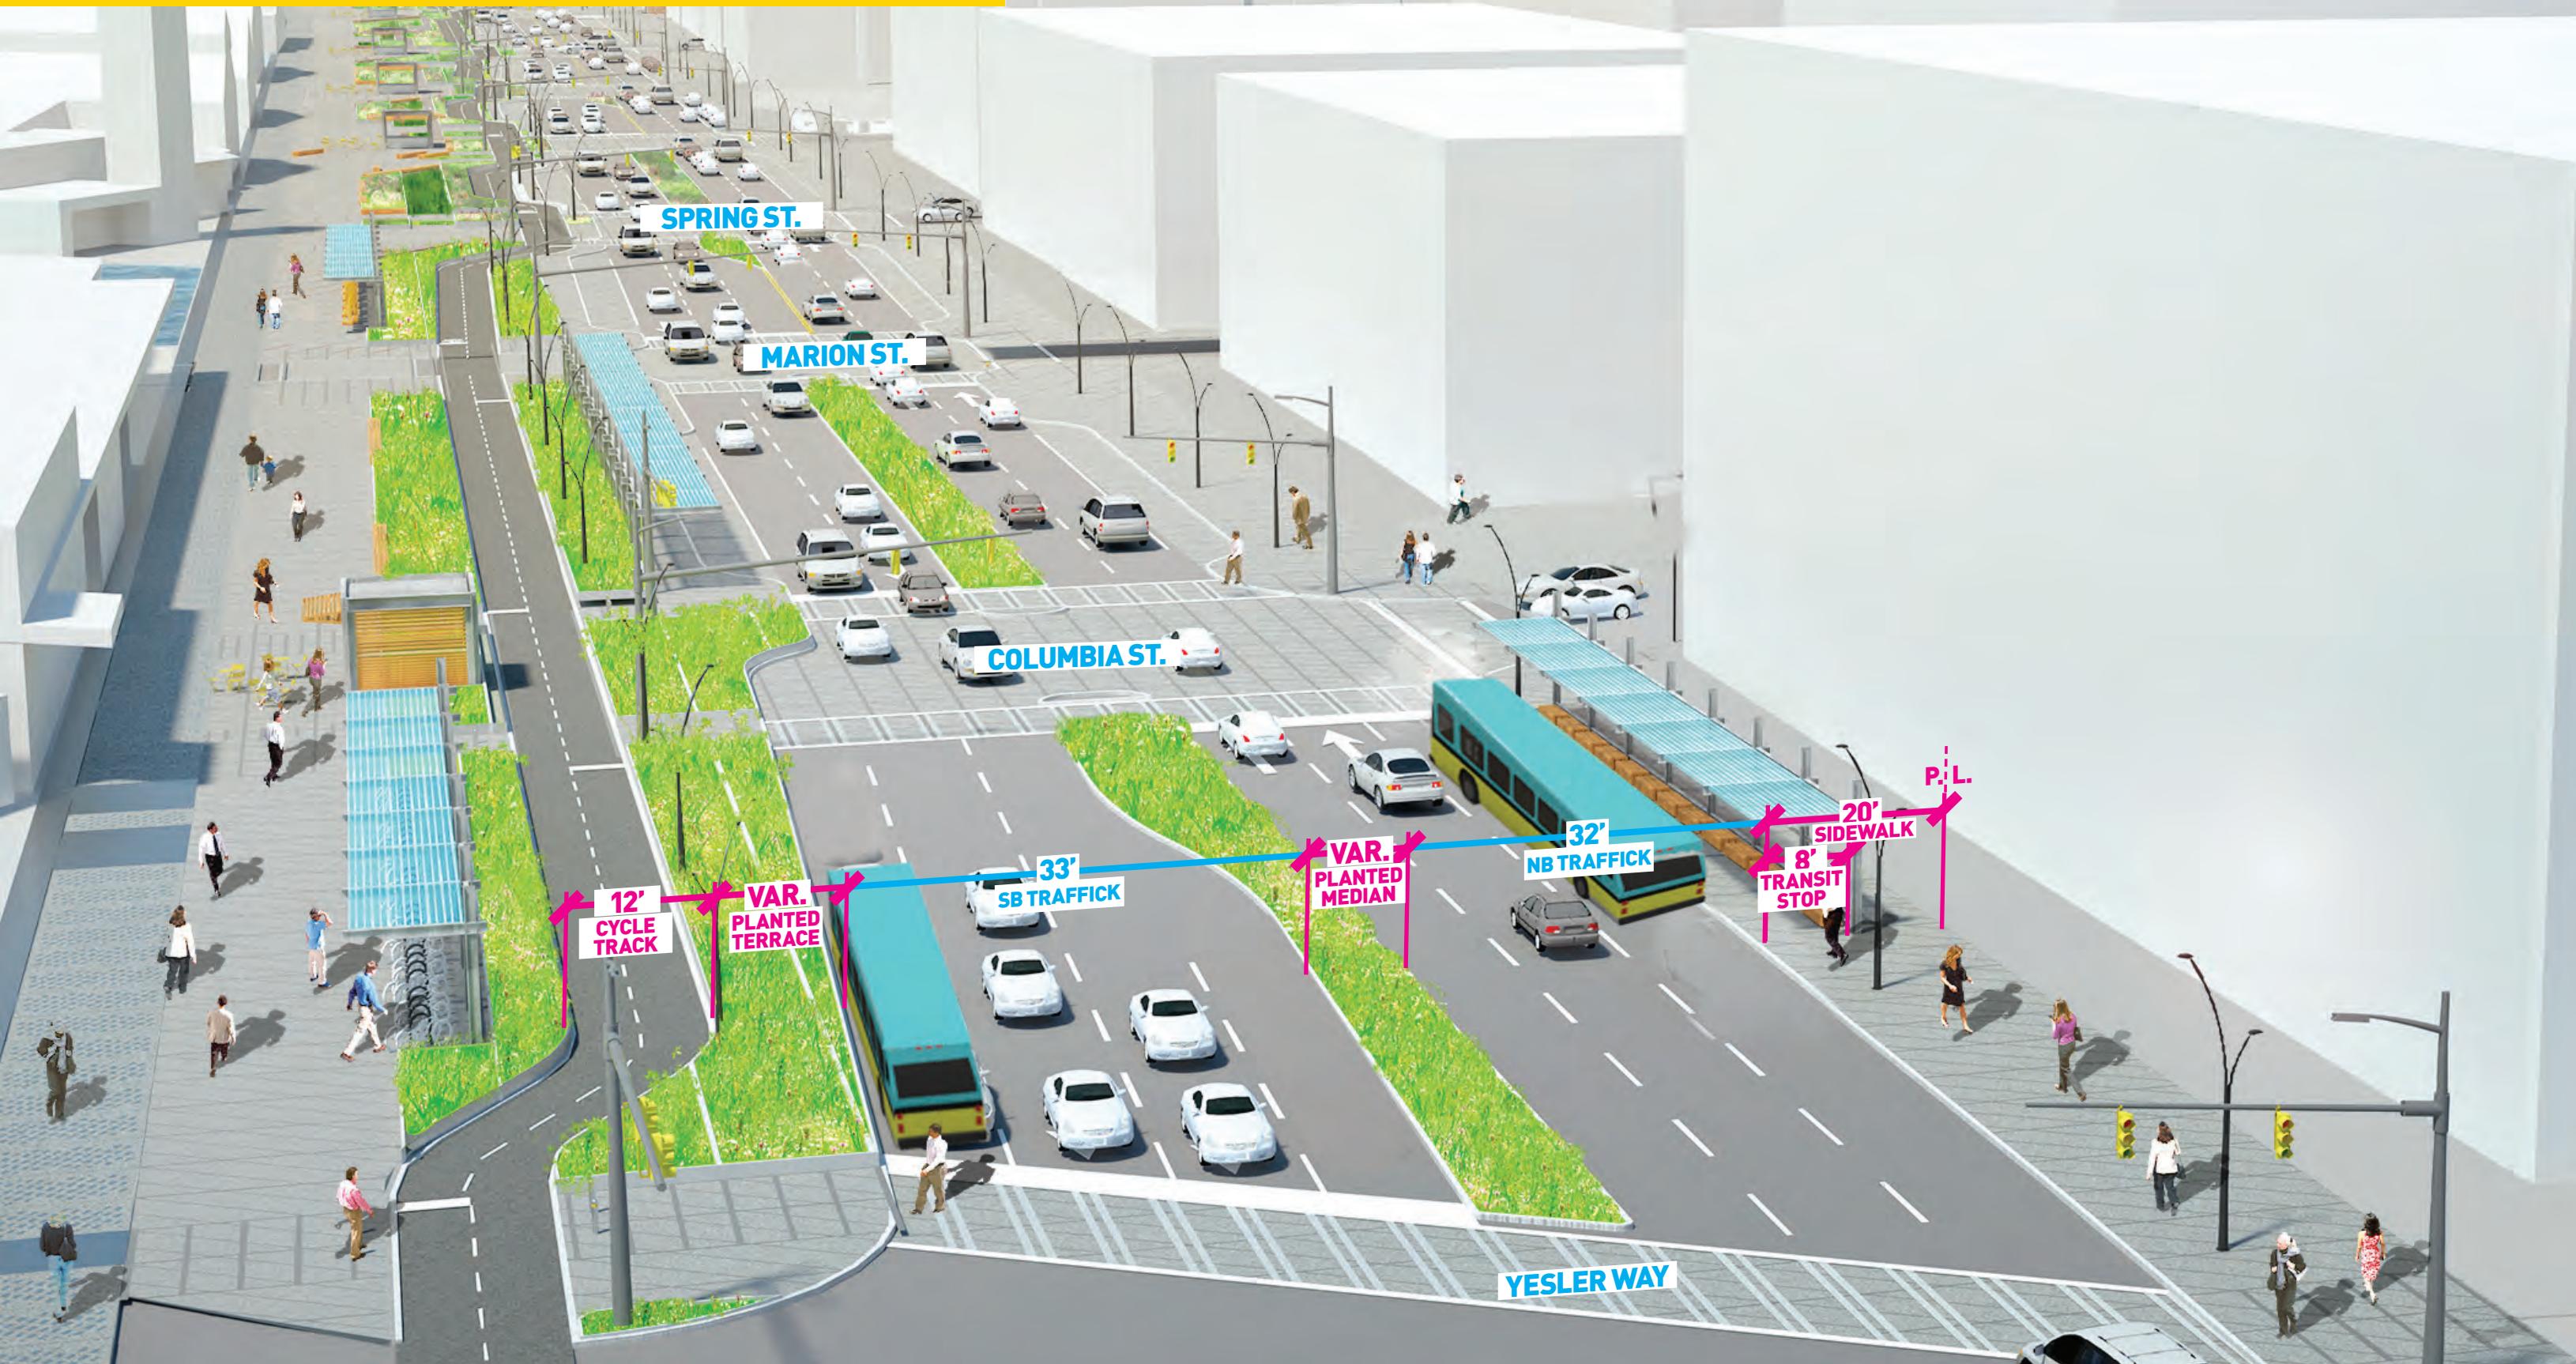

MAIN CORRIDOR SOUTH OF UNION | ALASKAN WAY
YESLER WAY TO SPRING ST.
(2 LANES NB, 2 LANES SB + 2 LOADING)

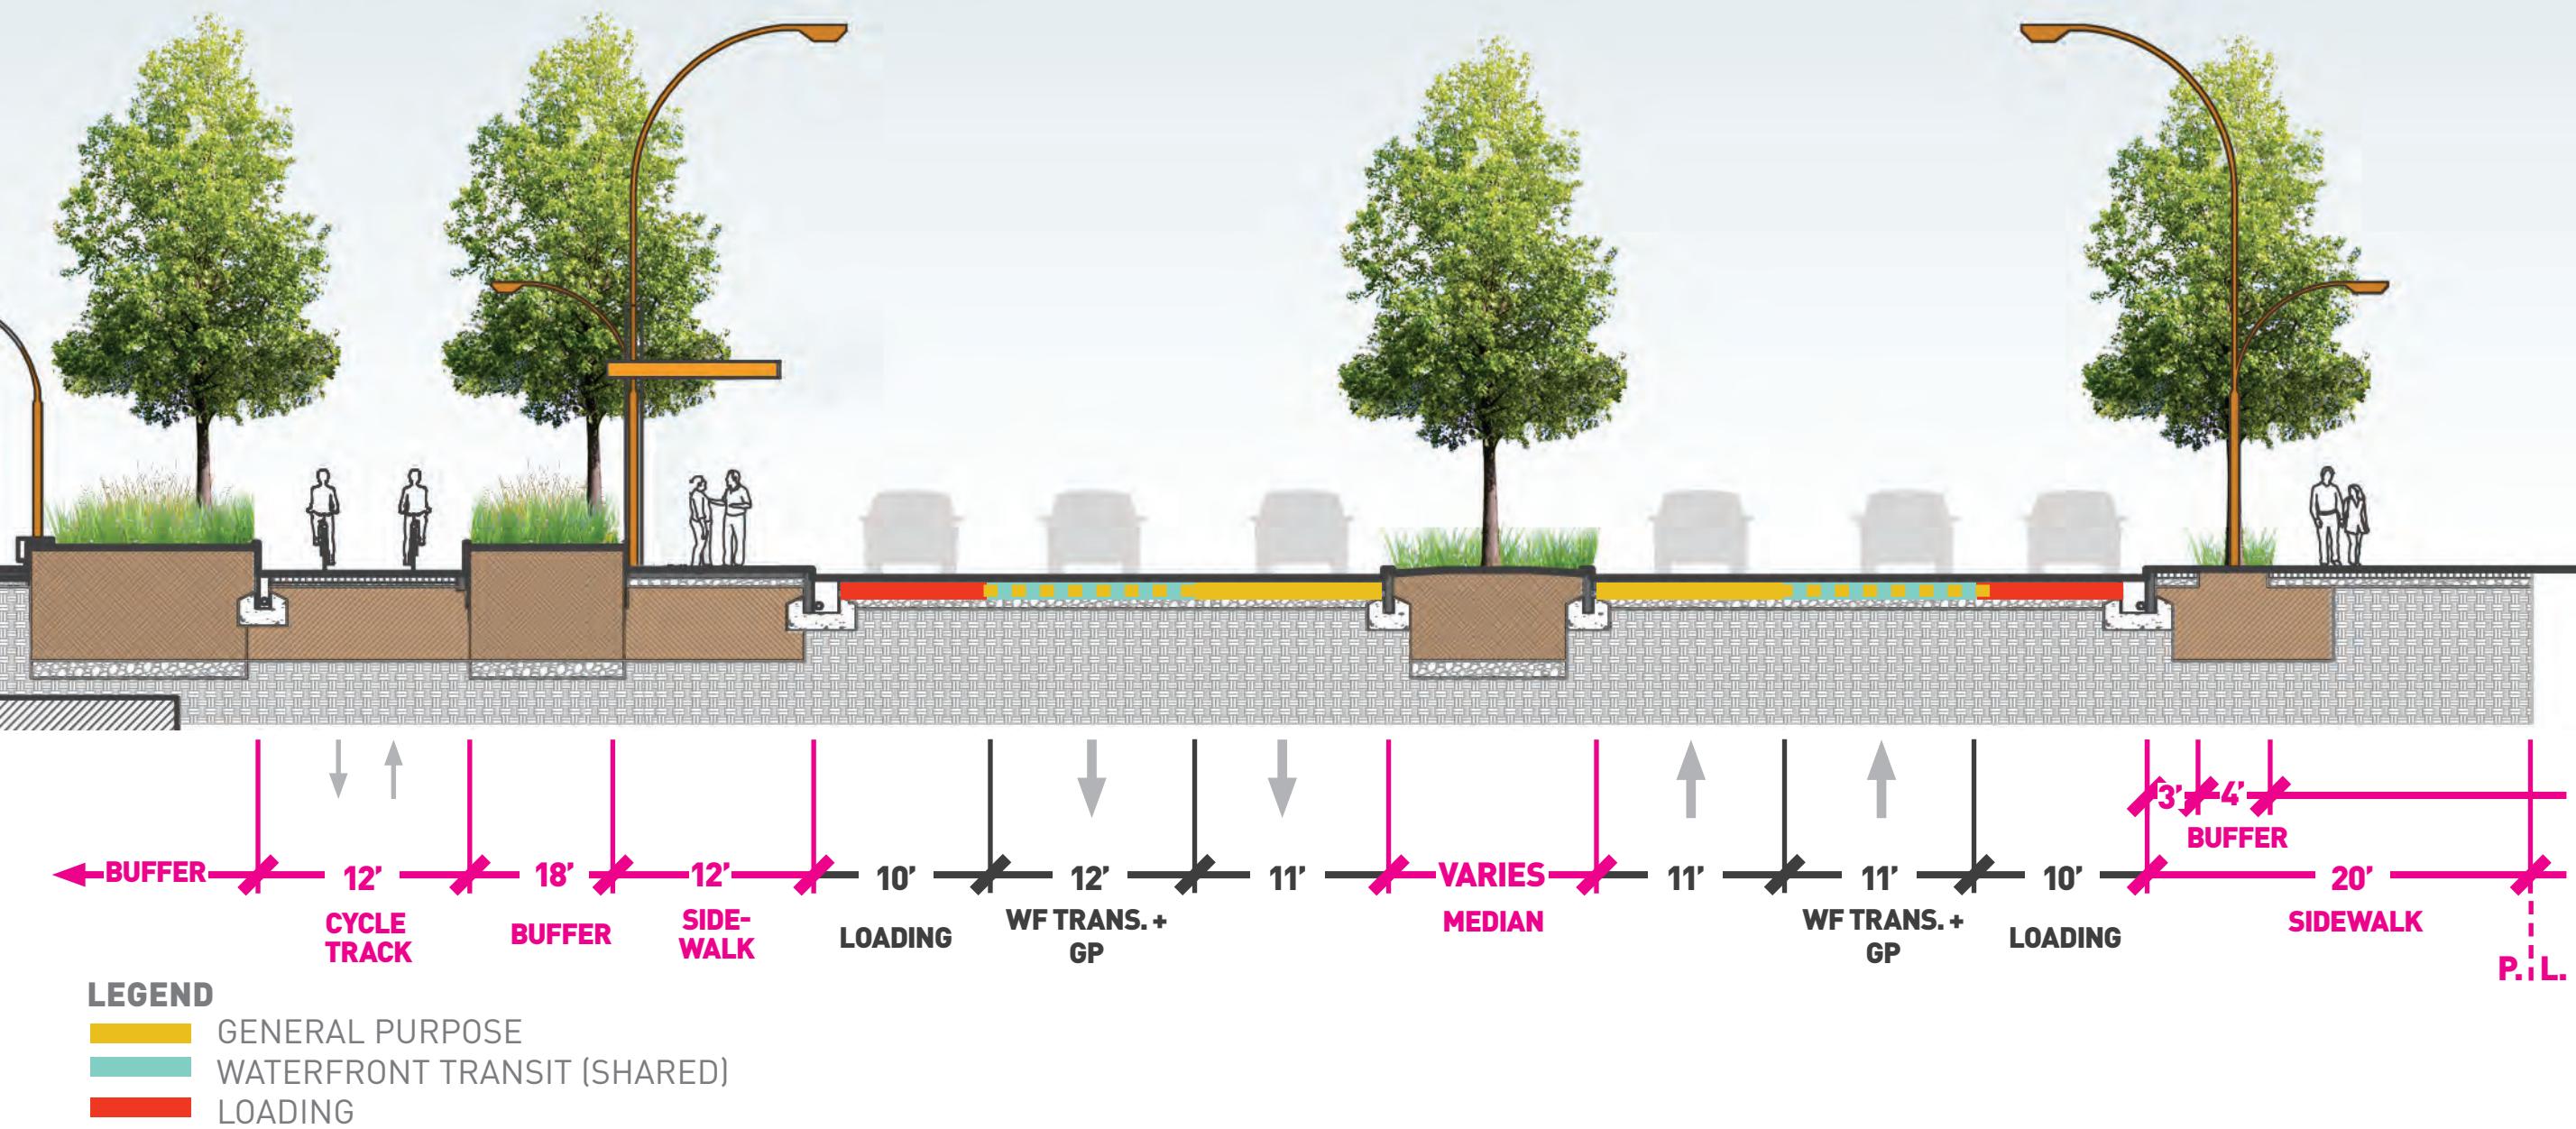


MAIN CORRIDOR SOUTH OF UNION | ALASKAN WAY
YESLER WAY TO SPRING ST.

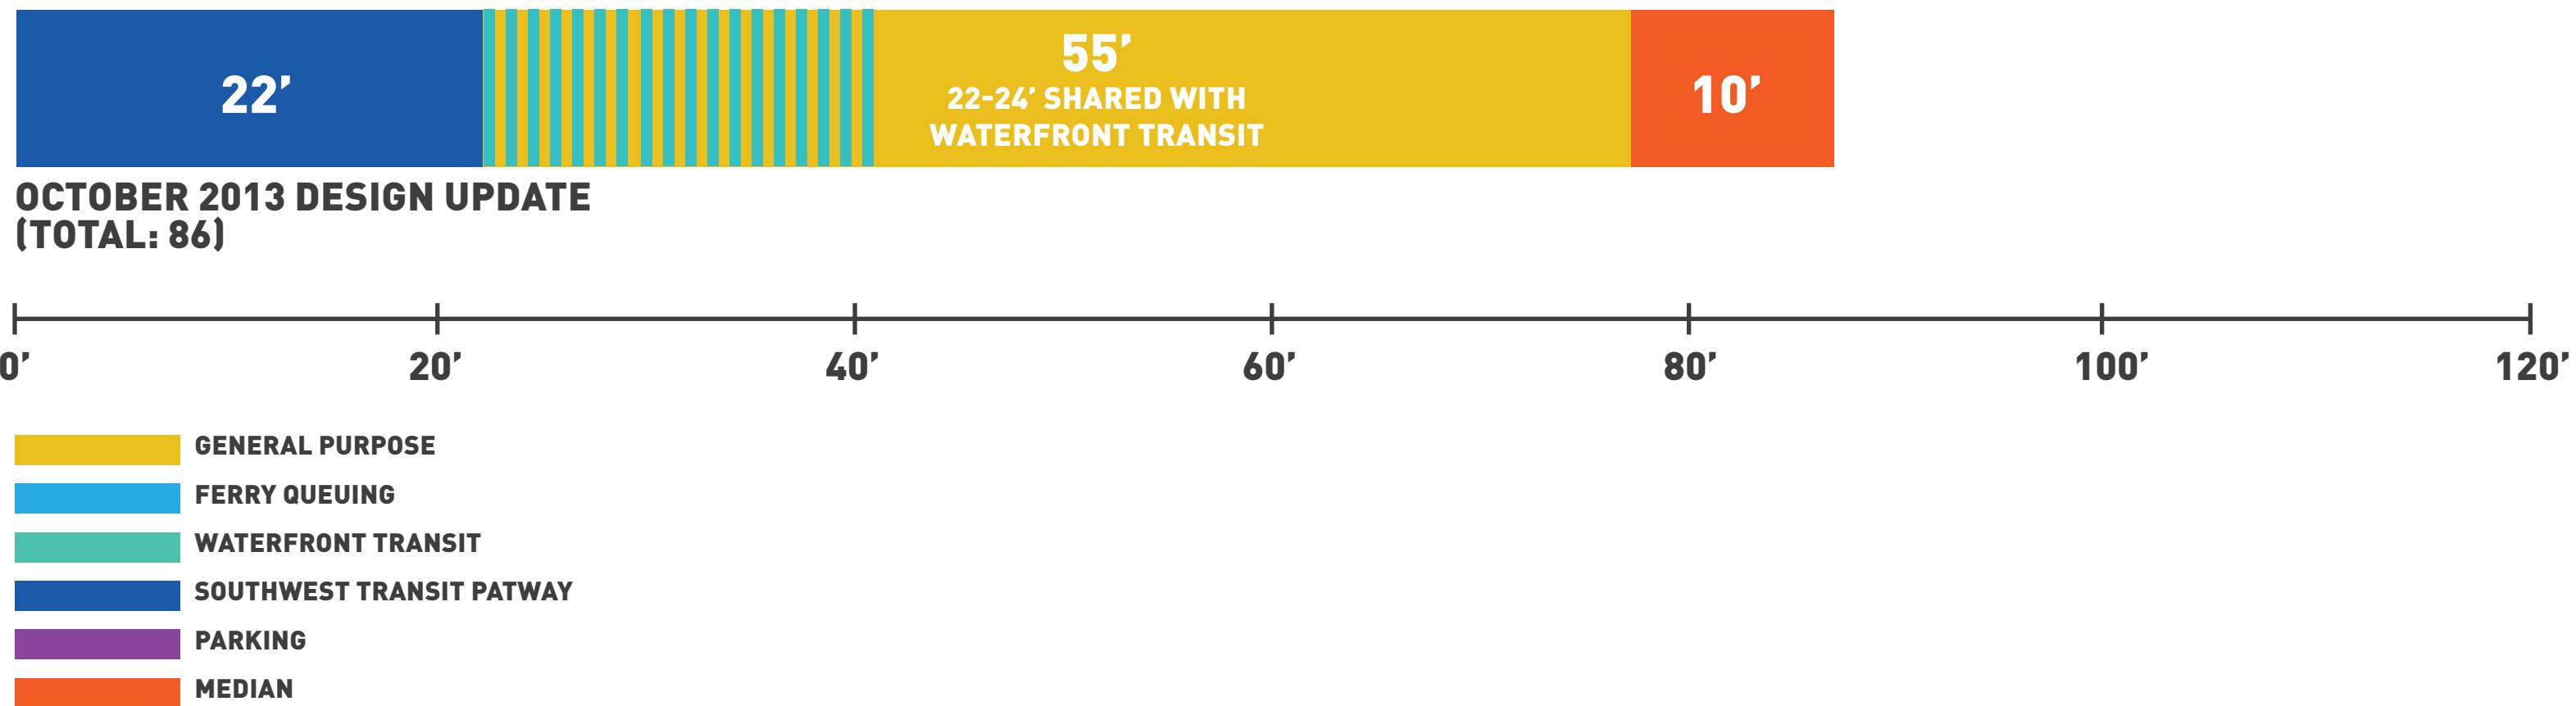

MAIN CORRIDOR SOUTH OF UNION | ALASKAN WAY
YESLER WAY TO SPRING ST.
(2 LANES NB, 2 LANES SB + 2 PARKING/LOADING)



MAIN CORRIDOR SOUTH OF UNION | ALASKAN WAY
YESLER WAY INTERSECTION

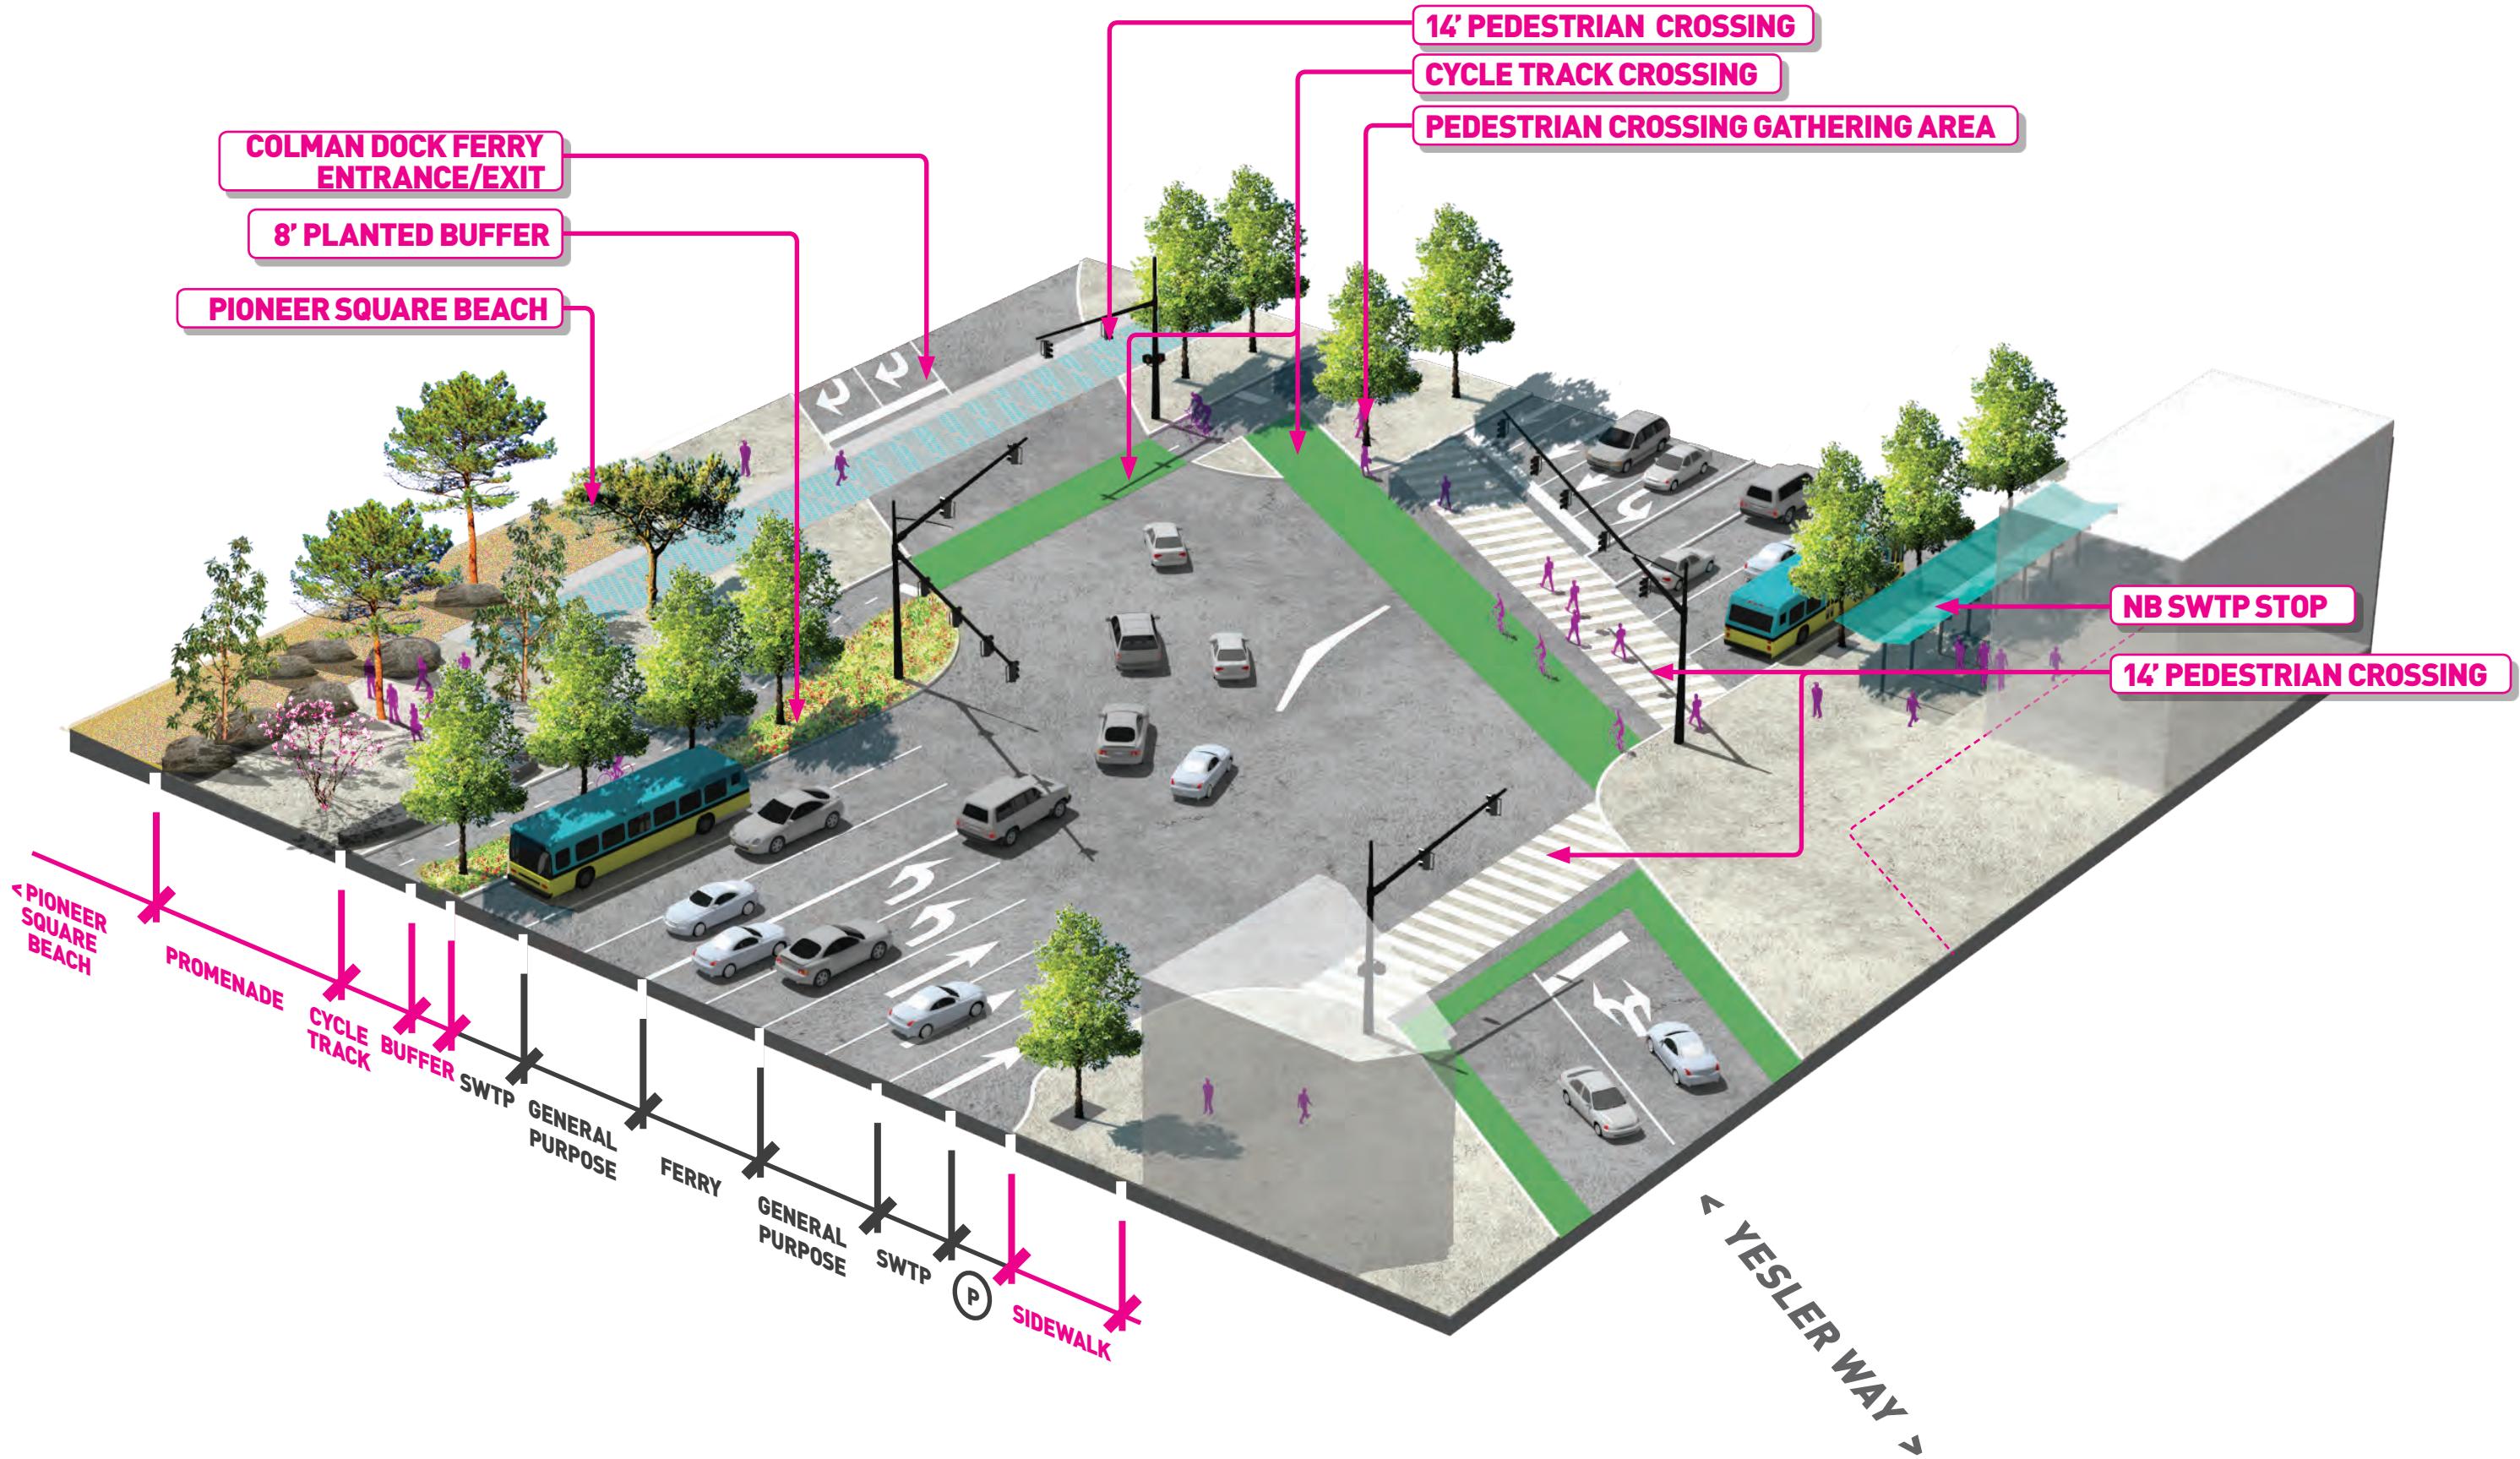


MAIN CORRIDOR SOUTH OF UNION | ALASKAN WAY
YESLER WAY INTERSECTION



MAIN CORRIDOR SOUTH OF UNION | ALASKAN WAY

FUNCTIONS OF THE STREET (PER CITY DIRECTION)

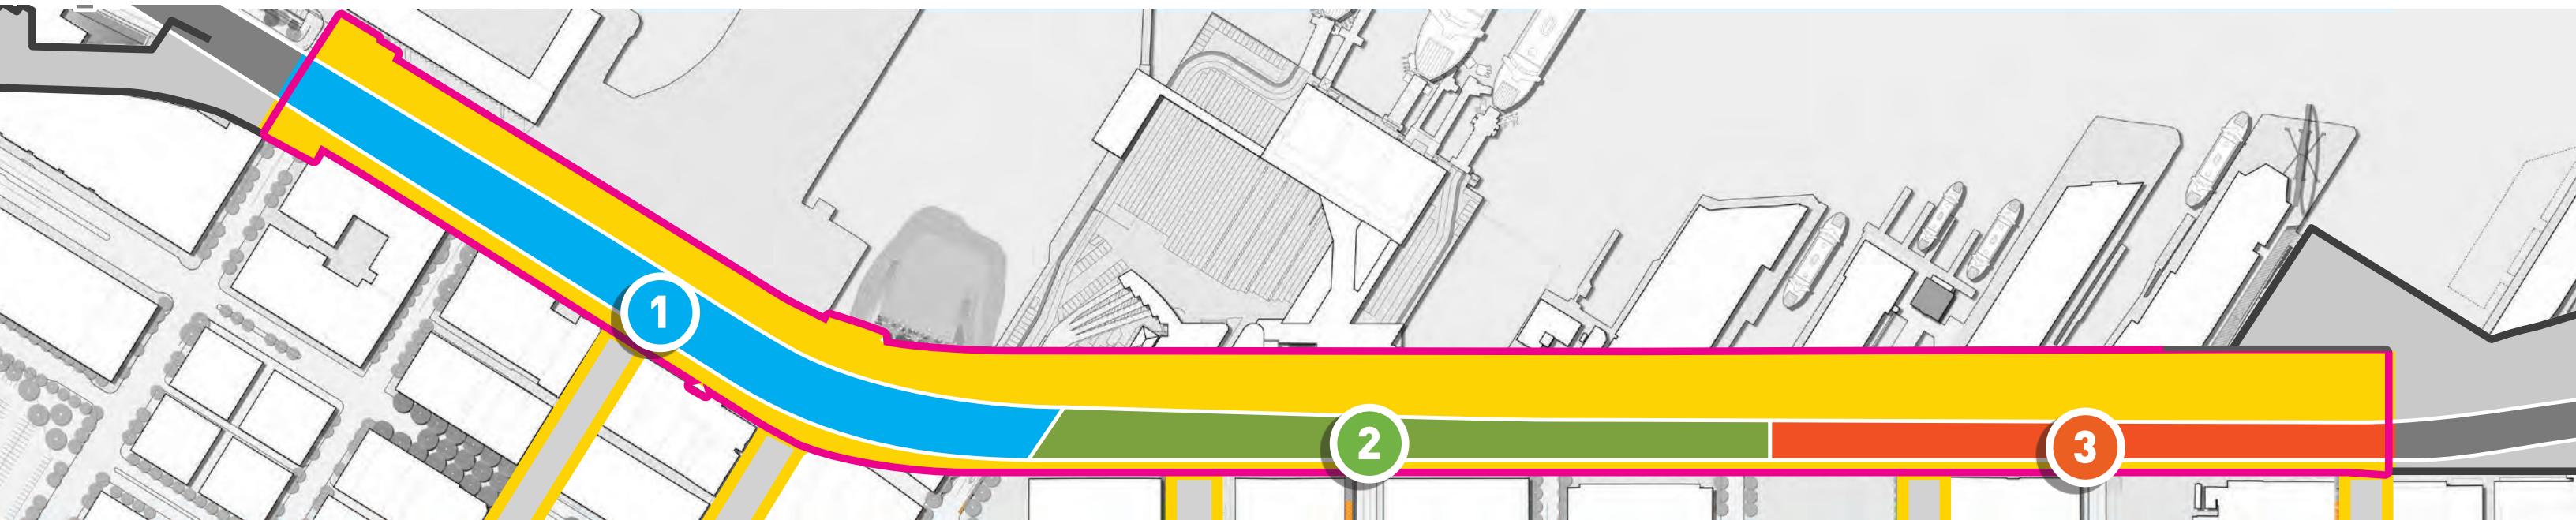

1 AVAILABLE PUBLIC R.O.W. = 180'

- (2) FERRY QUEUING LANES - 10' EA
- (2) SOUTHWEST TRANSIT PATHWAY - 12' EA
- (4) GENERAL PURPOSE LANES - 11' EA
- (1) 2-WAY CYCLE TRACK - 12'
- (1) SIDEWALK / CYCLE TRACK BUFFER - 8'

2 AVAILABLE PUBLIC R.O.W. = 180'

- (2) SOUTHWEST TRANSIT PATHWAY - 12 EA
- (4) GENERAL PURPOSE LANES SHARED W/ WATERFRONT TRANSIT - 11' EA
- (2) LOADING - 10' EA
- (1) 2-WAY CYCLE TRACK - 12'
- (1) SIDEWALK / CYCLE TRACK BUFFER - 8'



3 AVAILABLE PUBLIC R.O.W. = 180'

- (4) GENERAL PURPOSE LANES SHARED W/ WATERFRONT TRANSIT - 11' EA
- (2) PARKING - 8' EA
- (1) 2-WAY CYCLE TRACK - 12'
- (1) SIDEWALK / CYCLE TRACK BUFFER - 8'

MAIN CORRIDOR SOUTH OF UNION | ALASKAN WAY

MADISON ST. TO UNION ST.


OCTOBER 2013 = CURRENT DESIGN

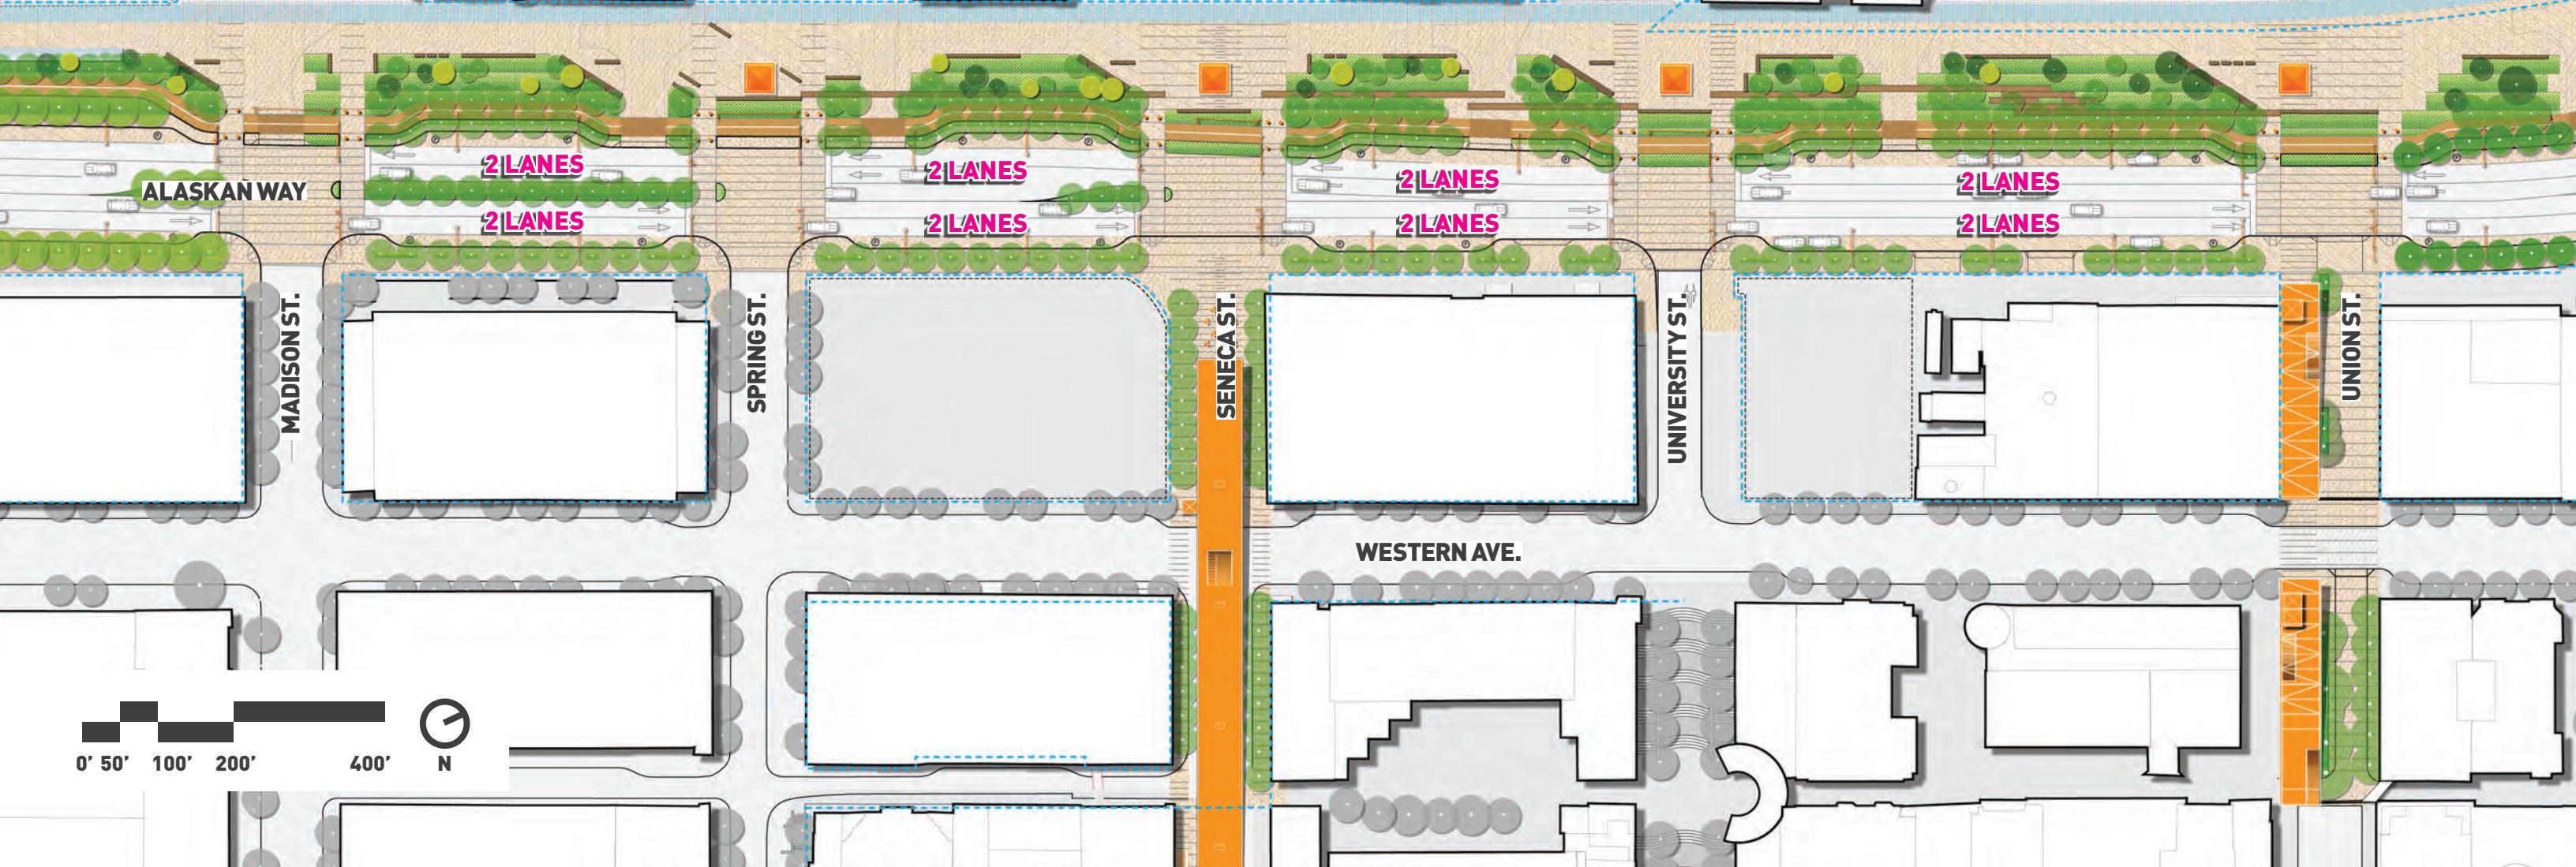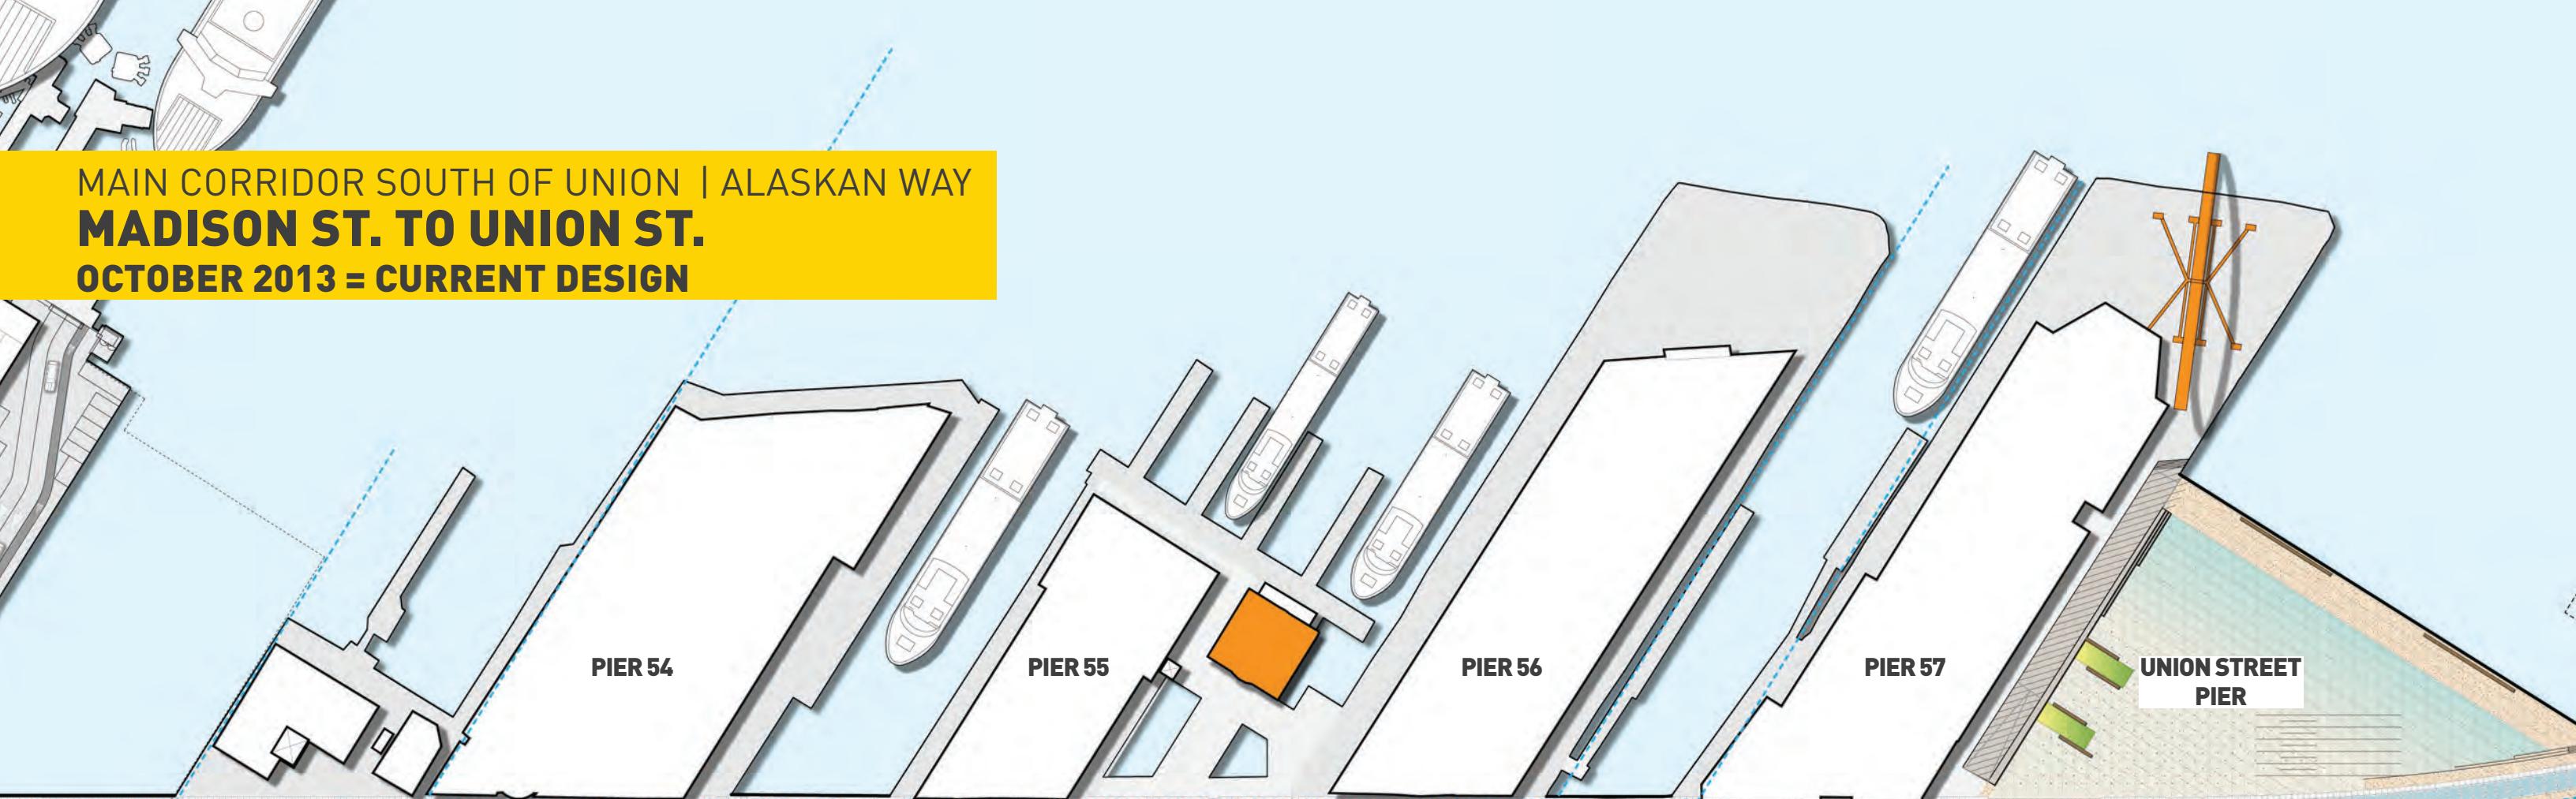

MAIN CORRIDOR SOUTH OF UNION | ALASKAN WAY

MADISON ST. TO UNION ST.


OCTOBER 2013 = CURRENT DESIGN STREET FUNCTIONS

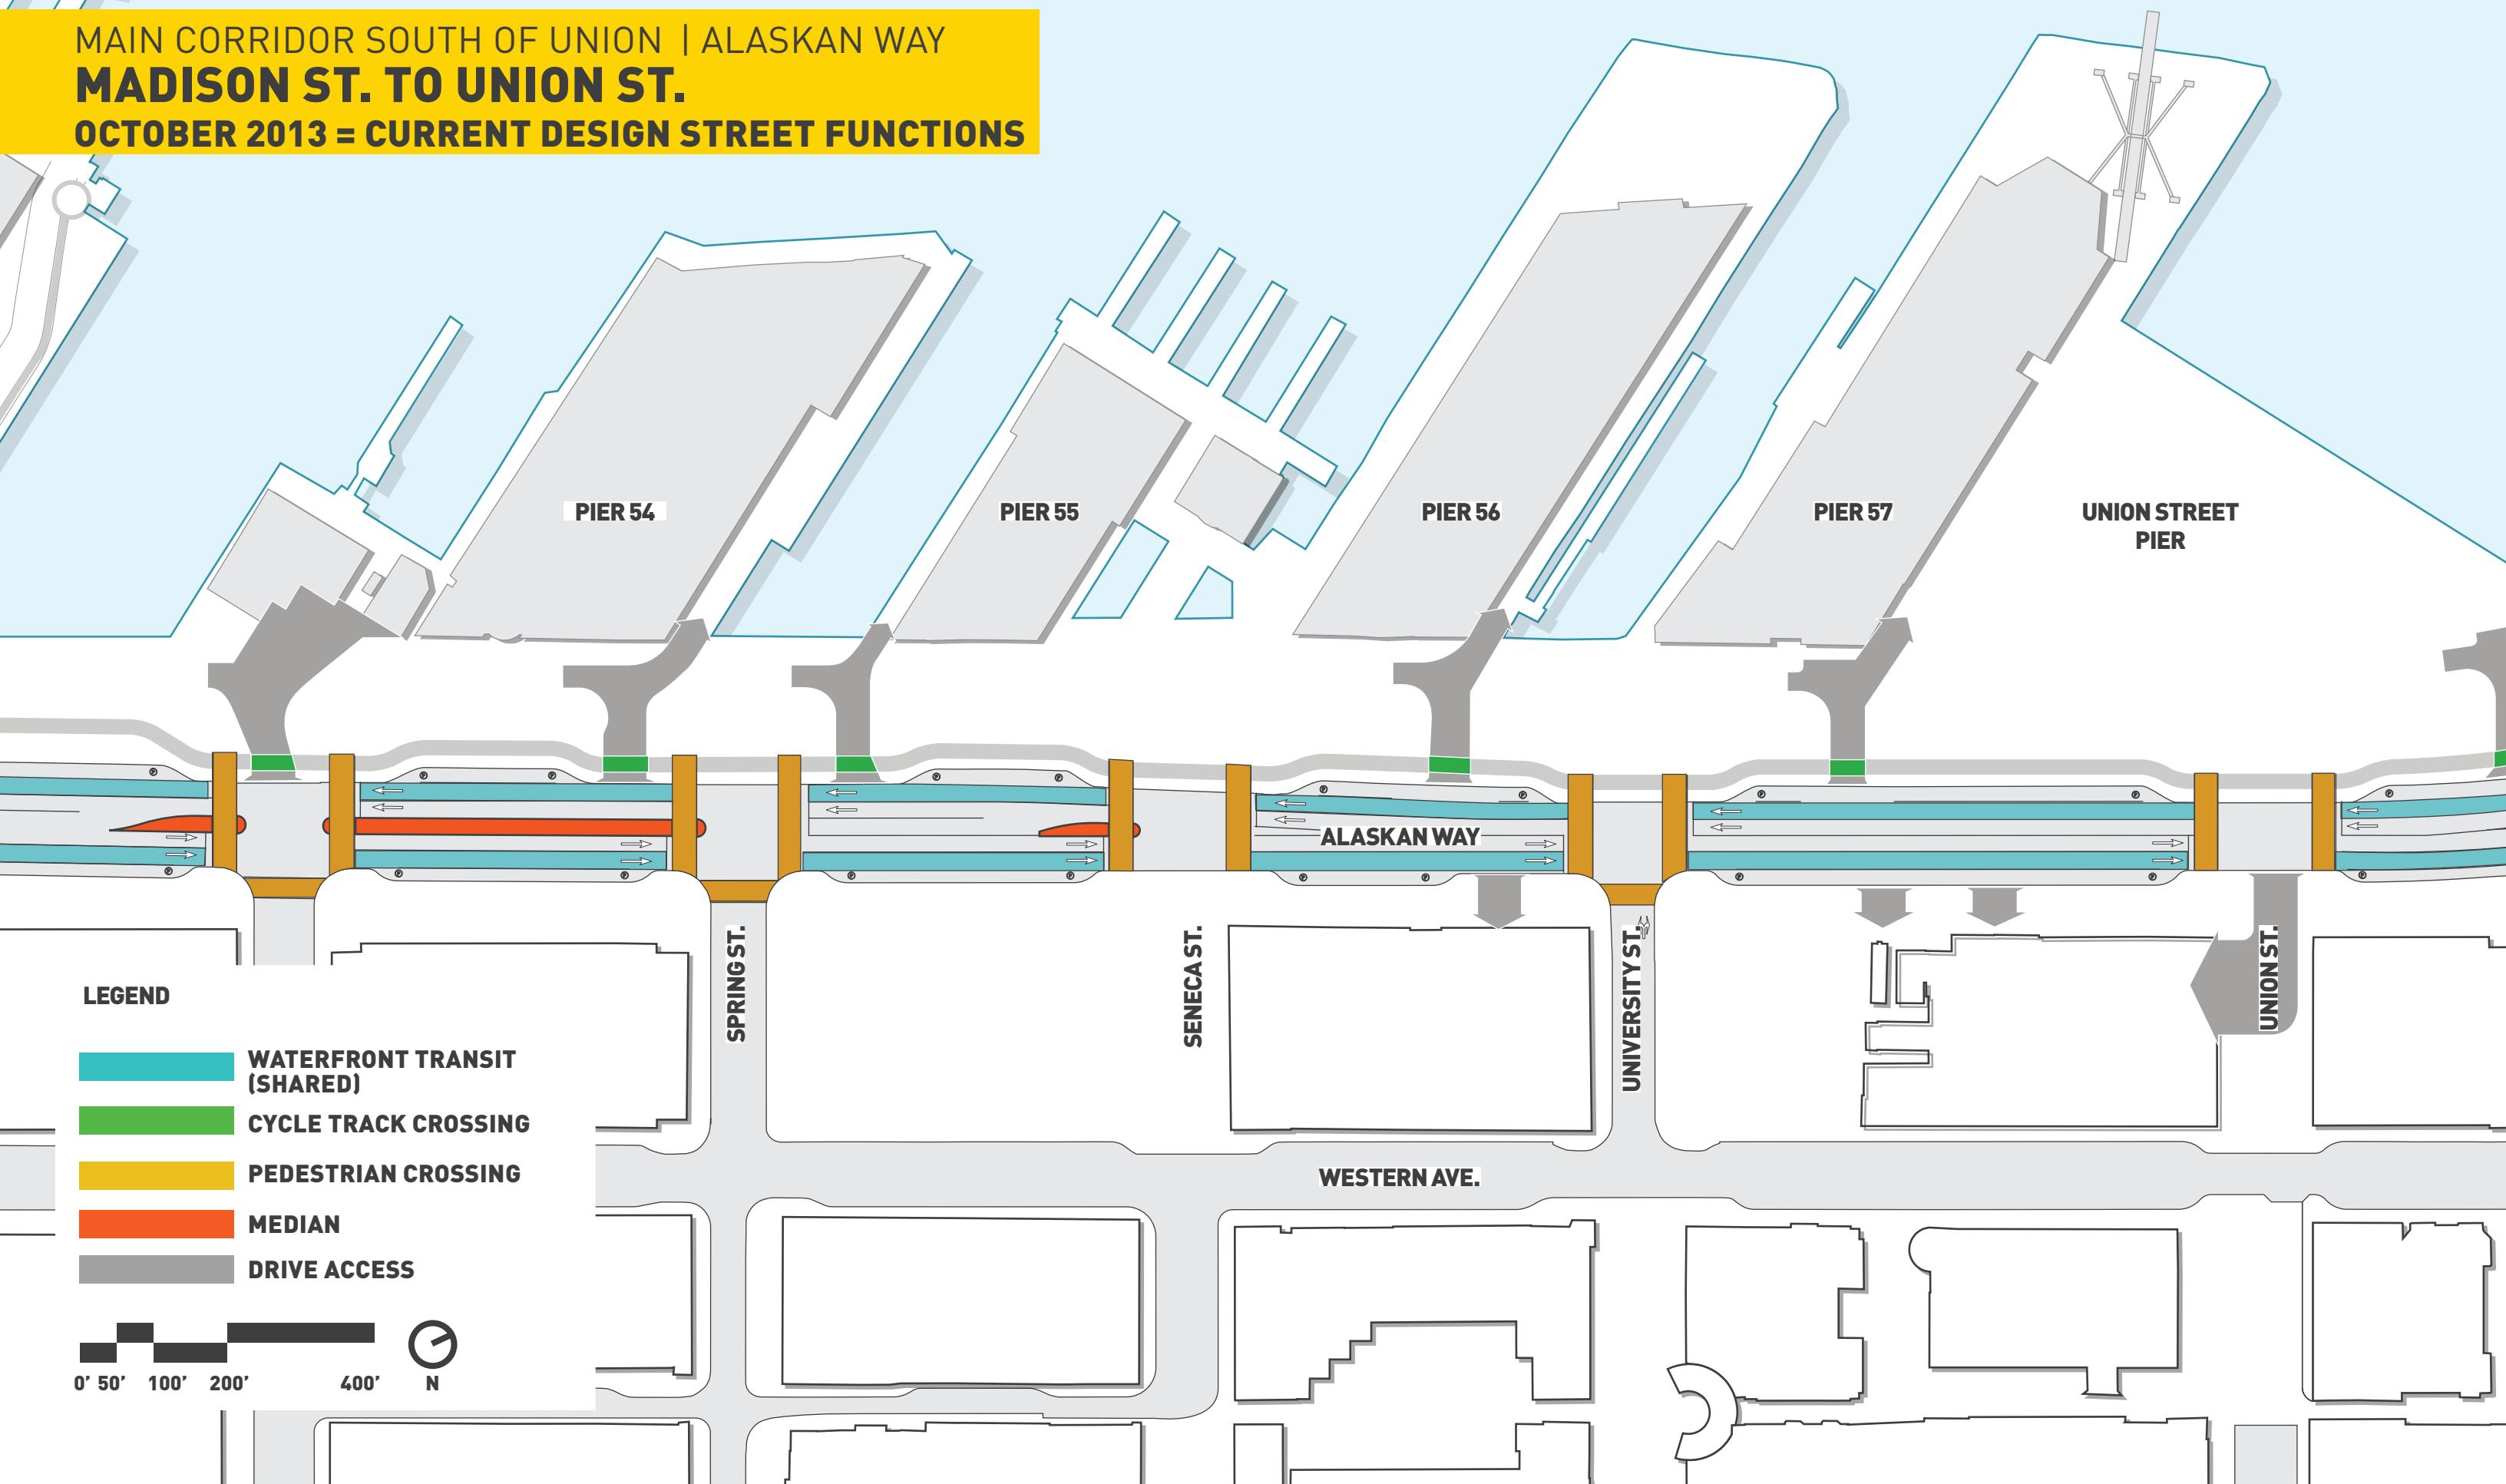

MAIN CORRIDOR SOUTH OF UNION | ALASKAN WAY

MADISON ST. TO UNION ST.

OCTOBER 2013 = CURRENT DESIGN CURB ALLOCATIONS

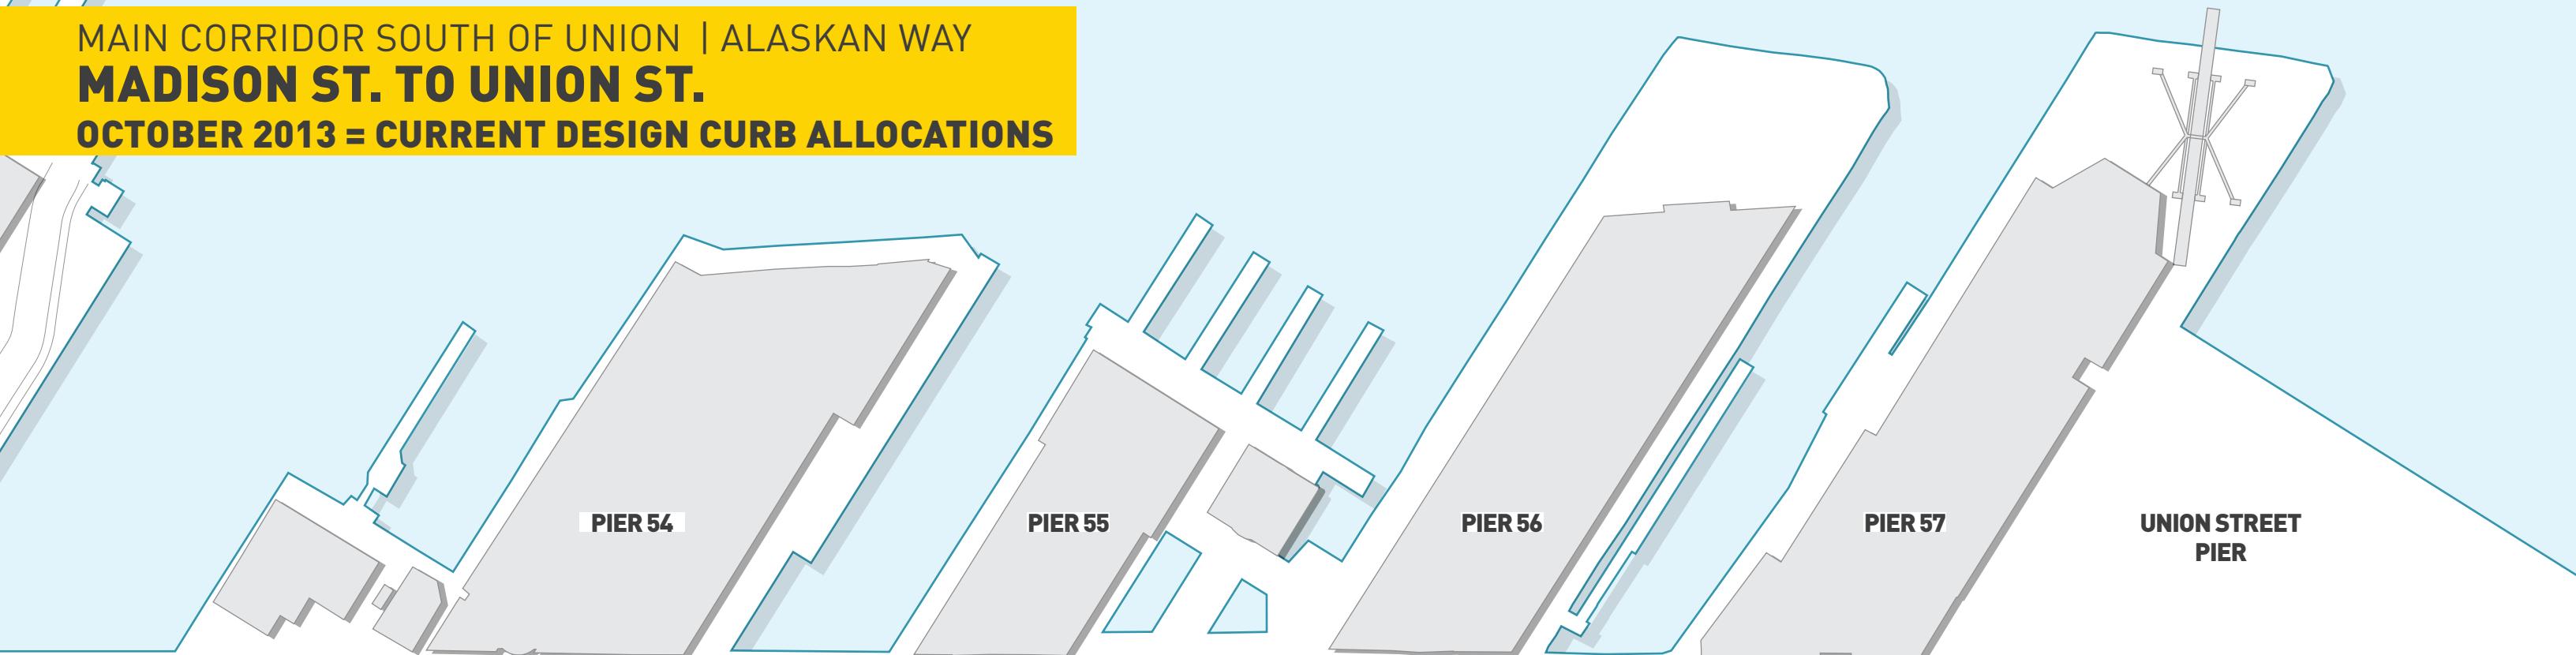


MAIN CORRIDOR SOUTH OF UNION | ALASKAN WAY
QUAI BRANLY, PARIS







MAIN CORRIDOR SOUTH OF UNION | ALASKAN WAY
SPRING ST. TO UNION ST.
(2 LANES NB , 2 LANES SB + 2 PARKING)

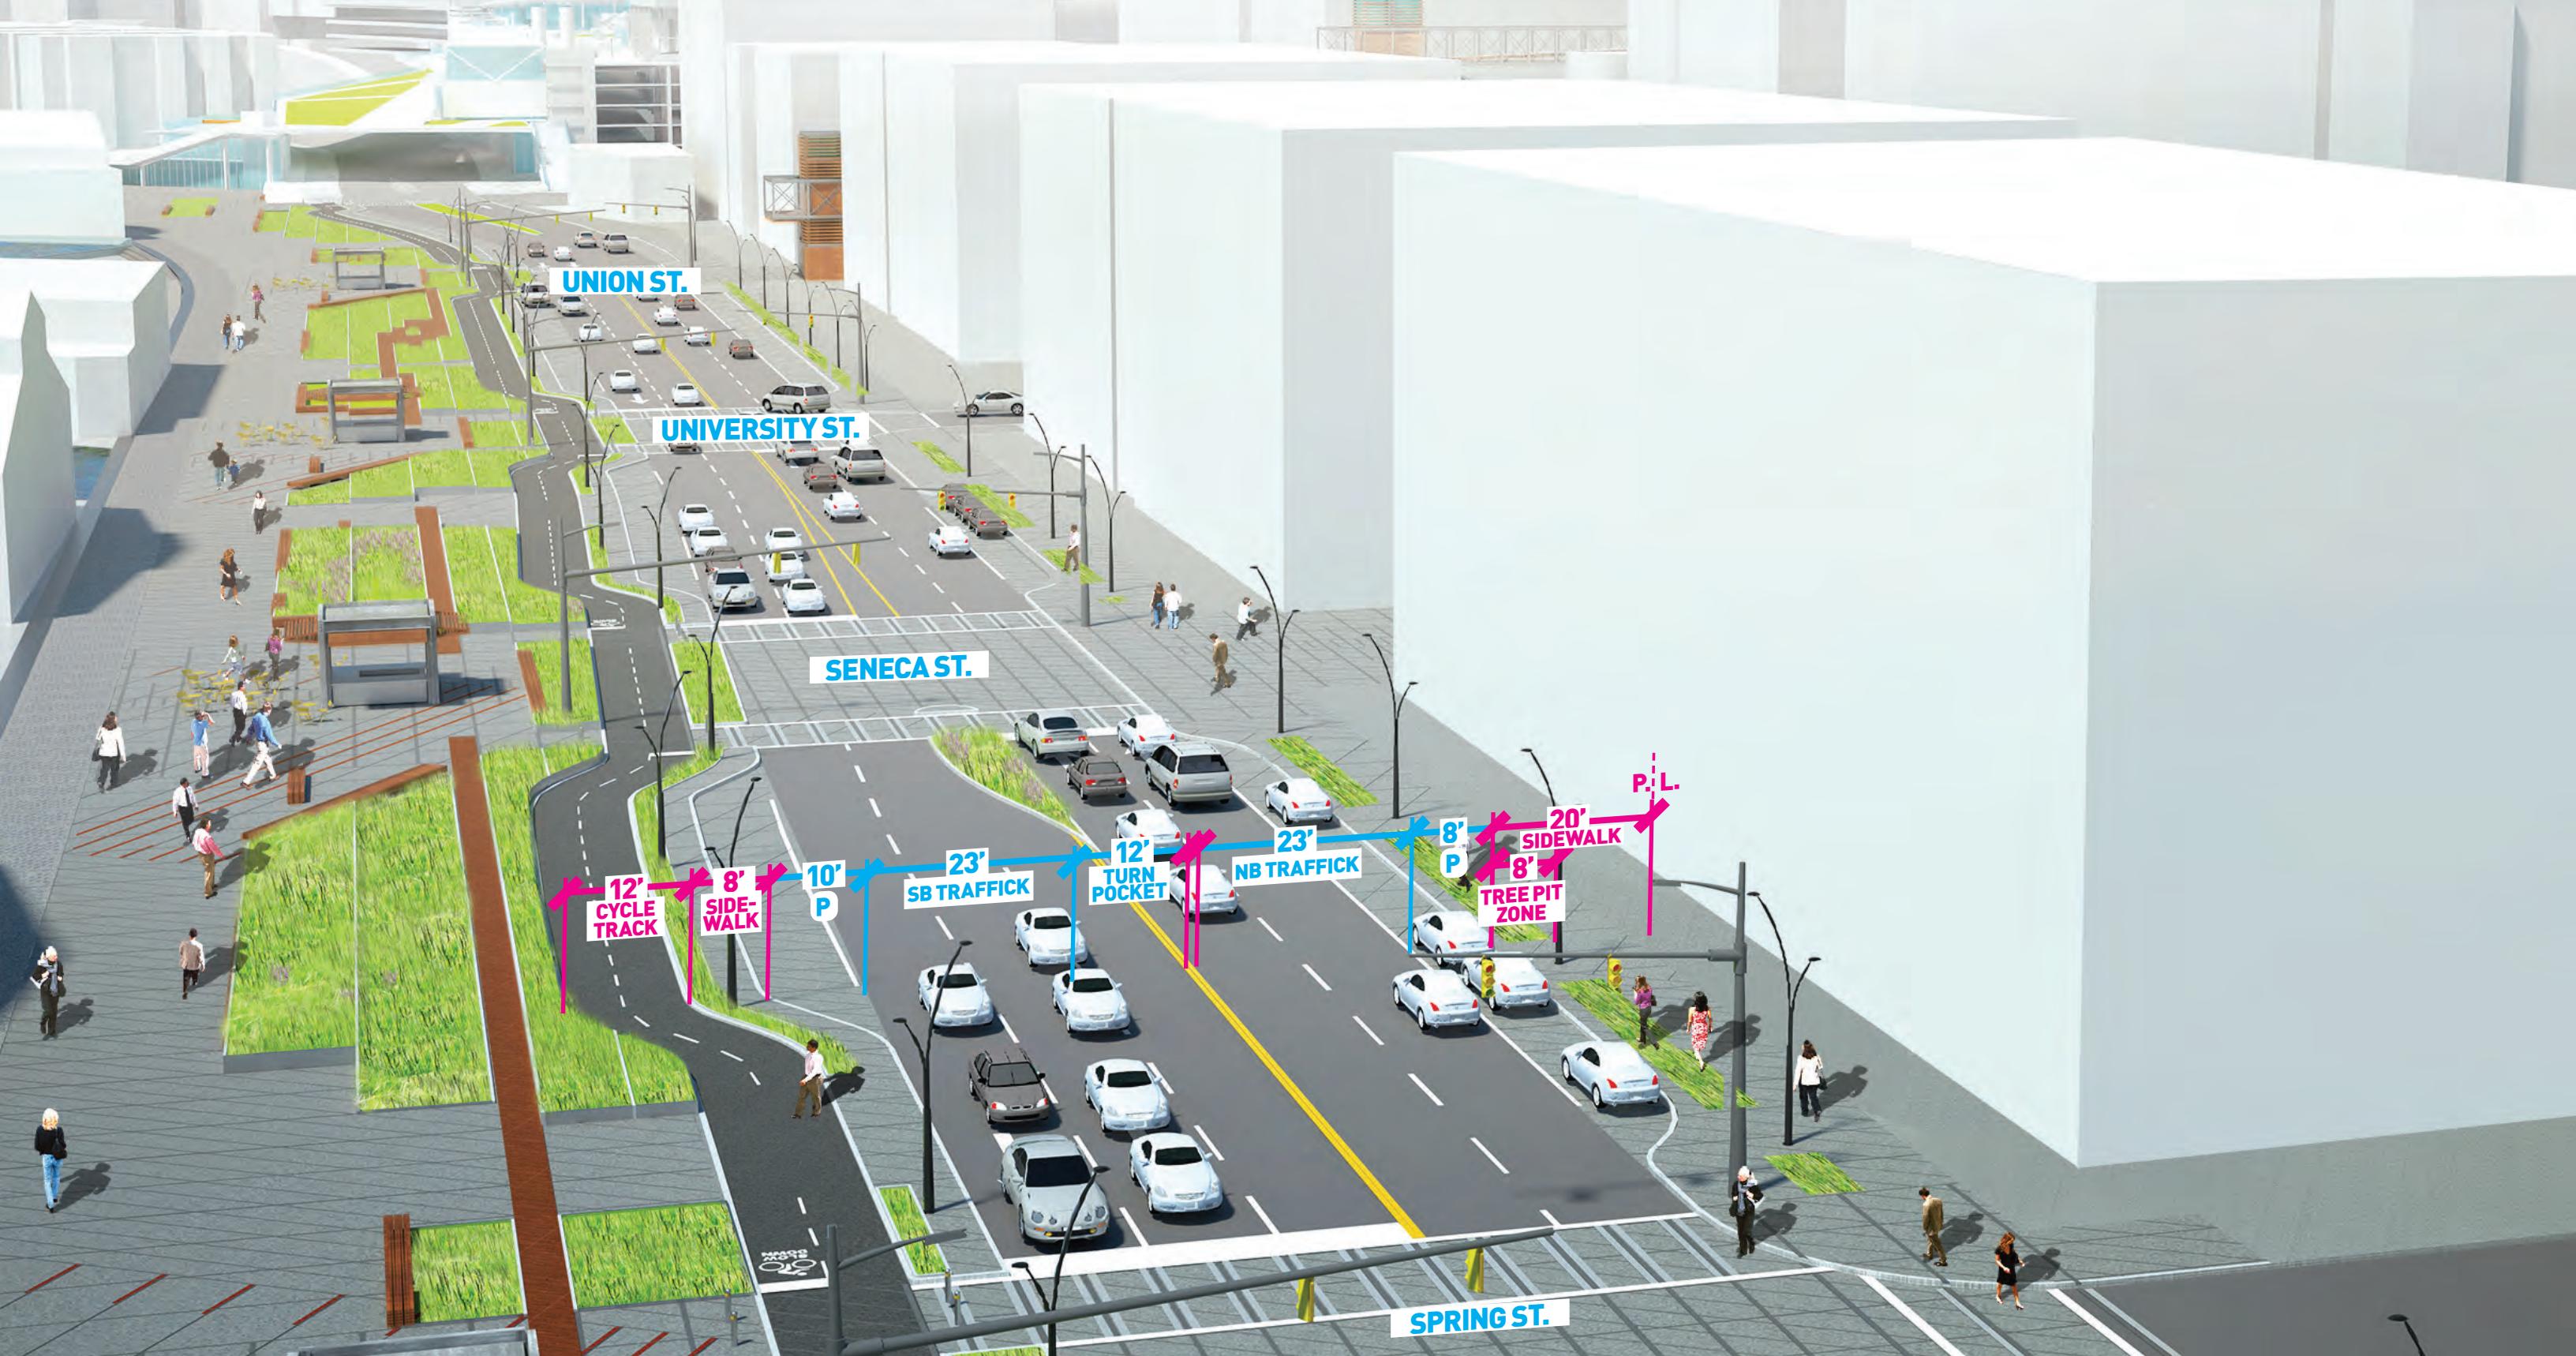

MAIN CORRIDOR SOUTH OF UNION | ALASKAN WAY
SPRING ST. TO UNION ST.
(2 LANES NB, 2 LANES SB + 2 PARKING/LOADING)

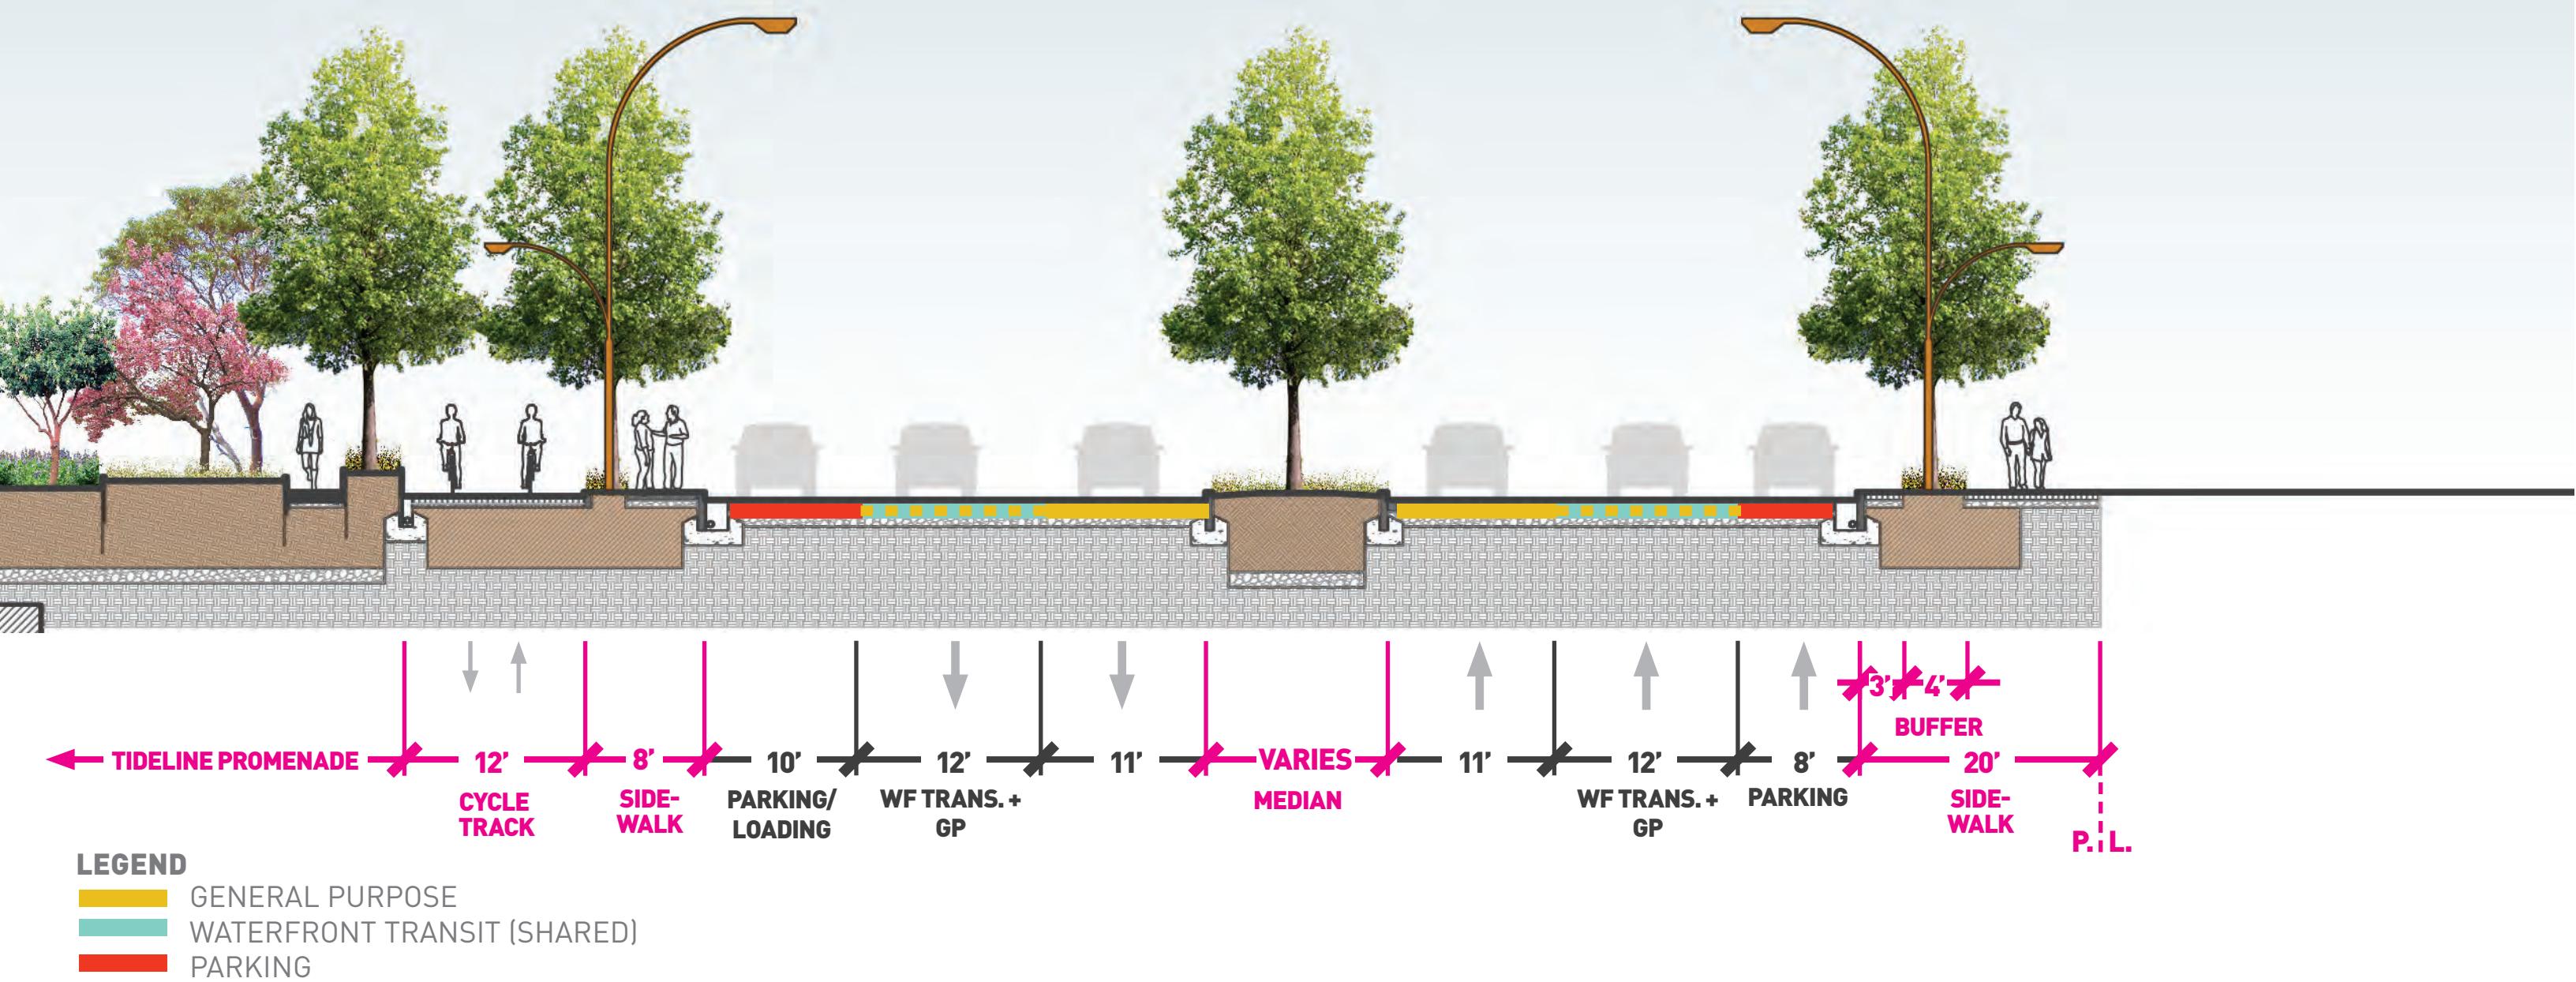


MAIN CORRIDOR SOUTH OF UNION | ALASKAN WAY
SPRING ST. TO UNION ST.

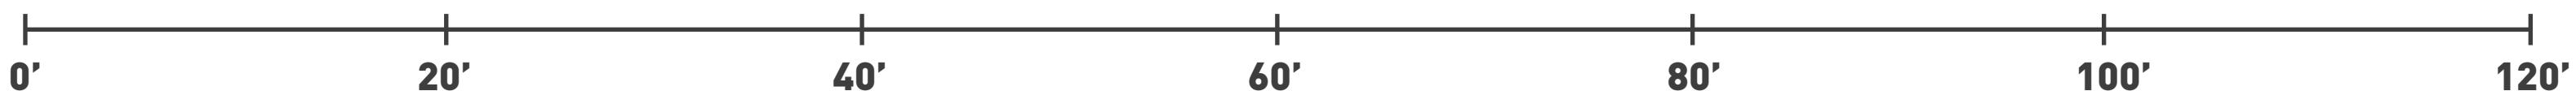


- GENERAL PURPOSE
- WATERFRONT TRANSIT
- PARKING
- MEDIAN

MAIN CORRIDOR SOUTH OF UNION | ALASKAN WAY
SPRING ST. TO UNION ST.
(2 LANES NB , 2 LANES SB + 2 PARKING)

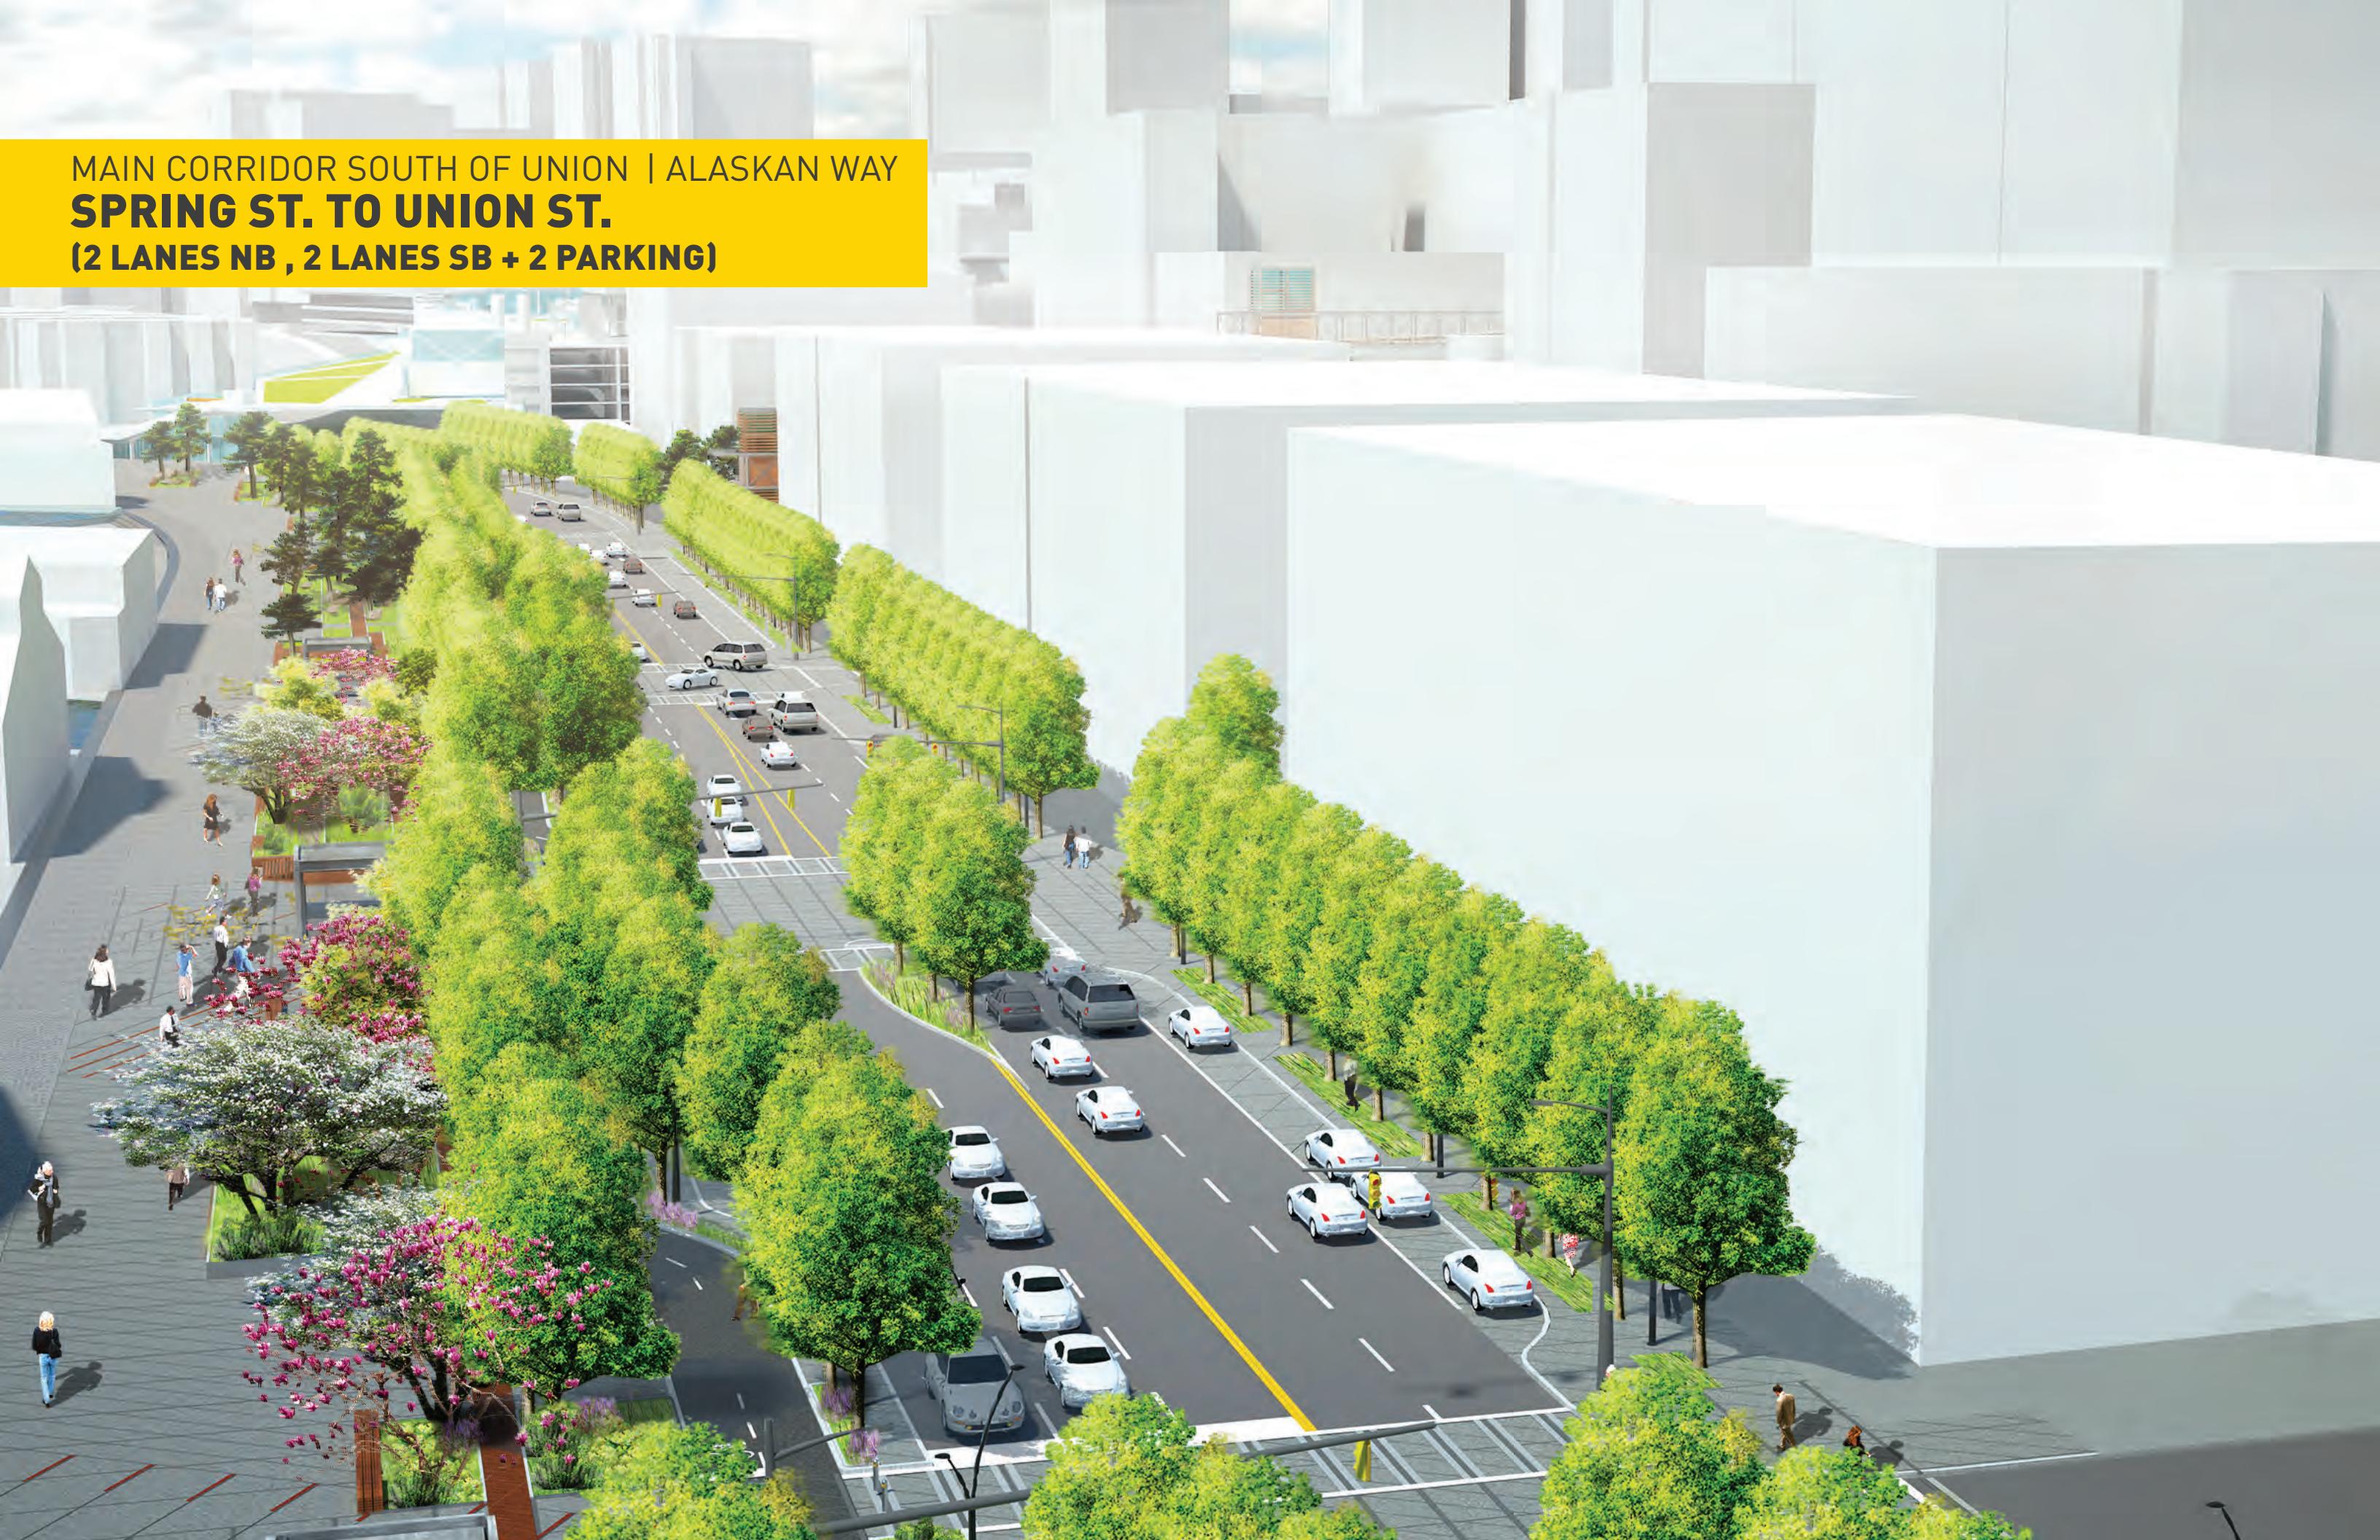



MAIN CORRIDOR SOUTH OF UNION | ALASKAN WAY
UNION ST. INTERSECTION

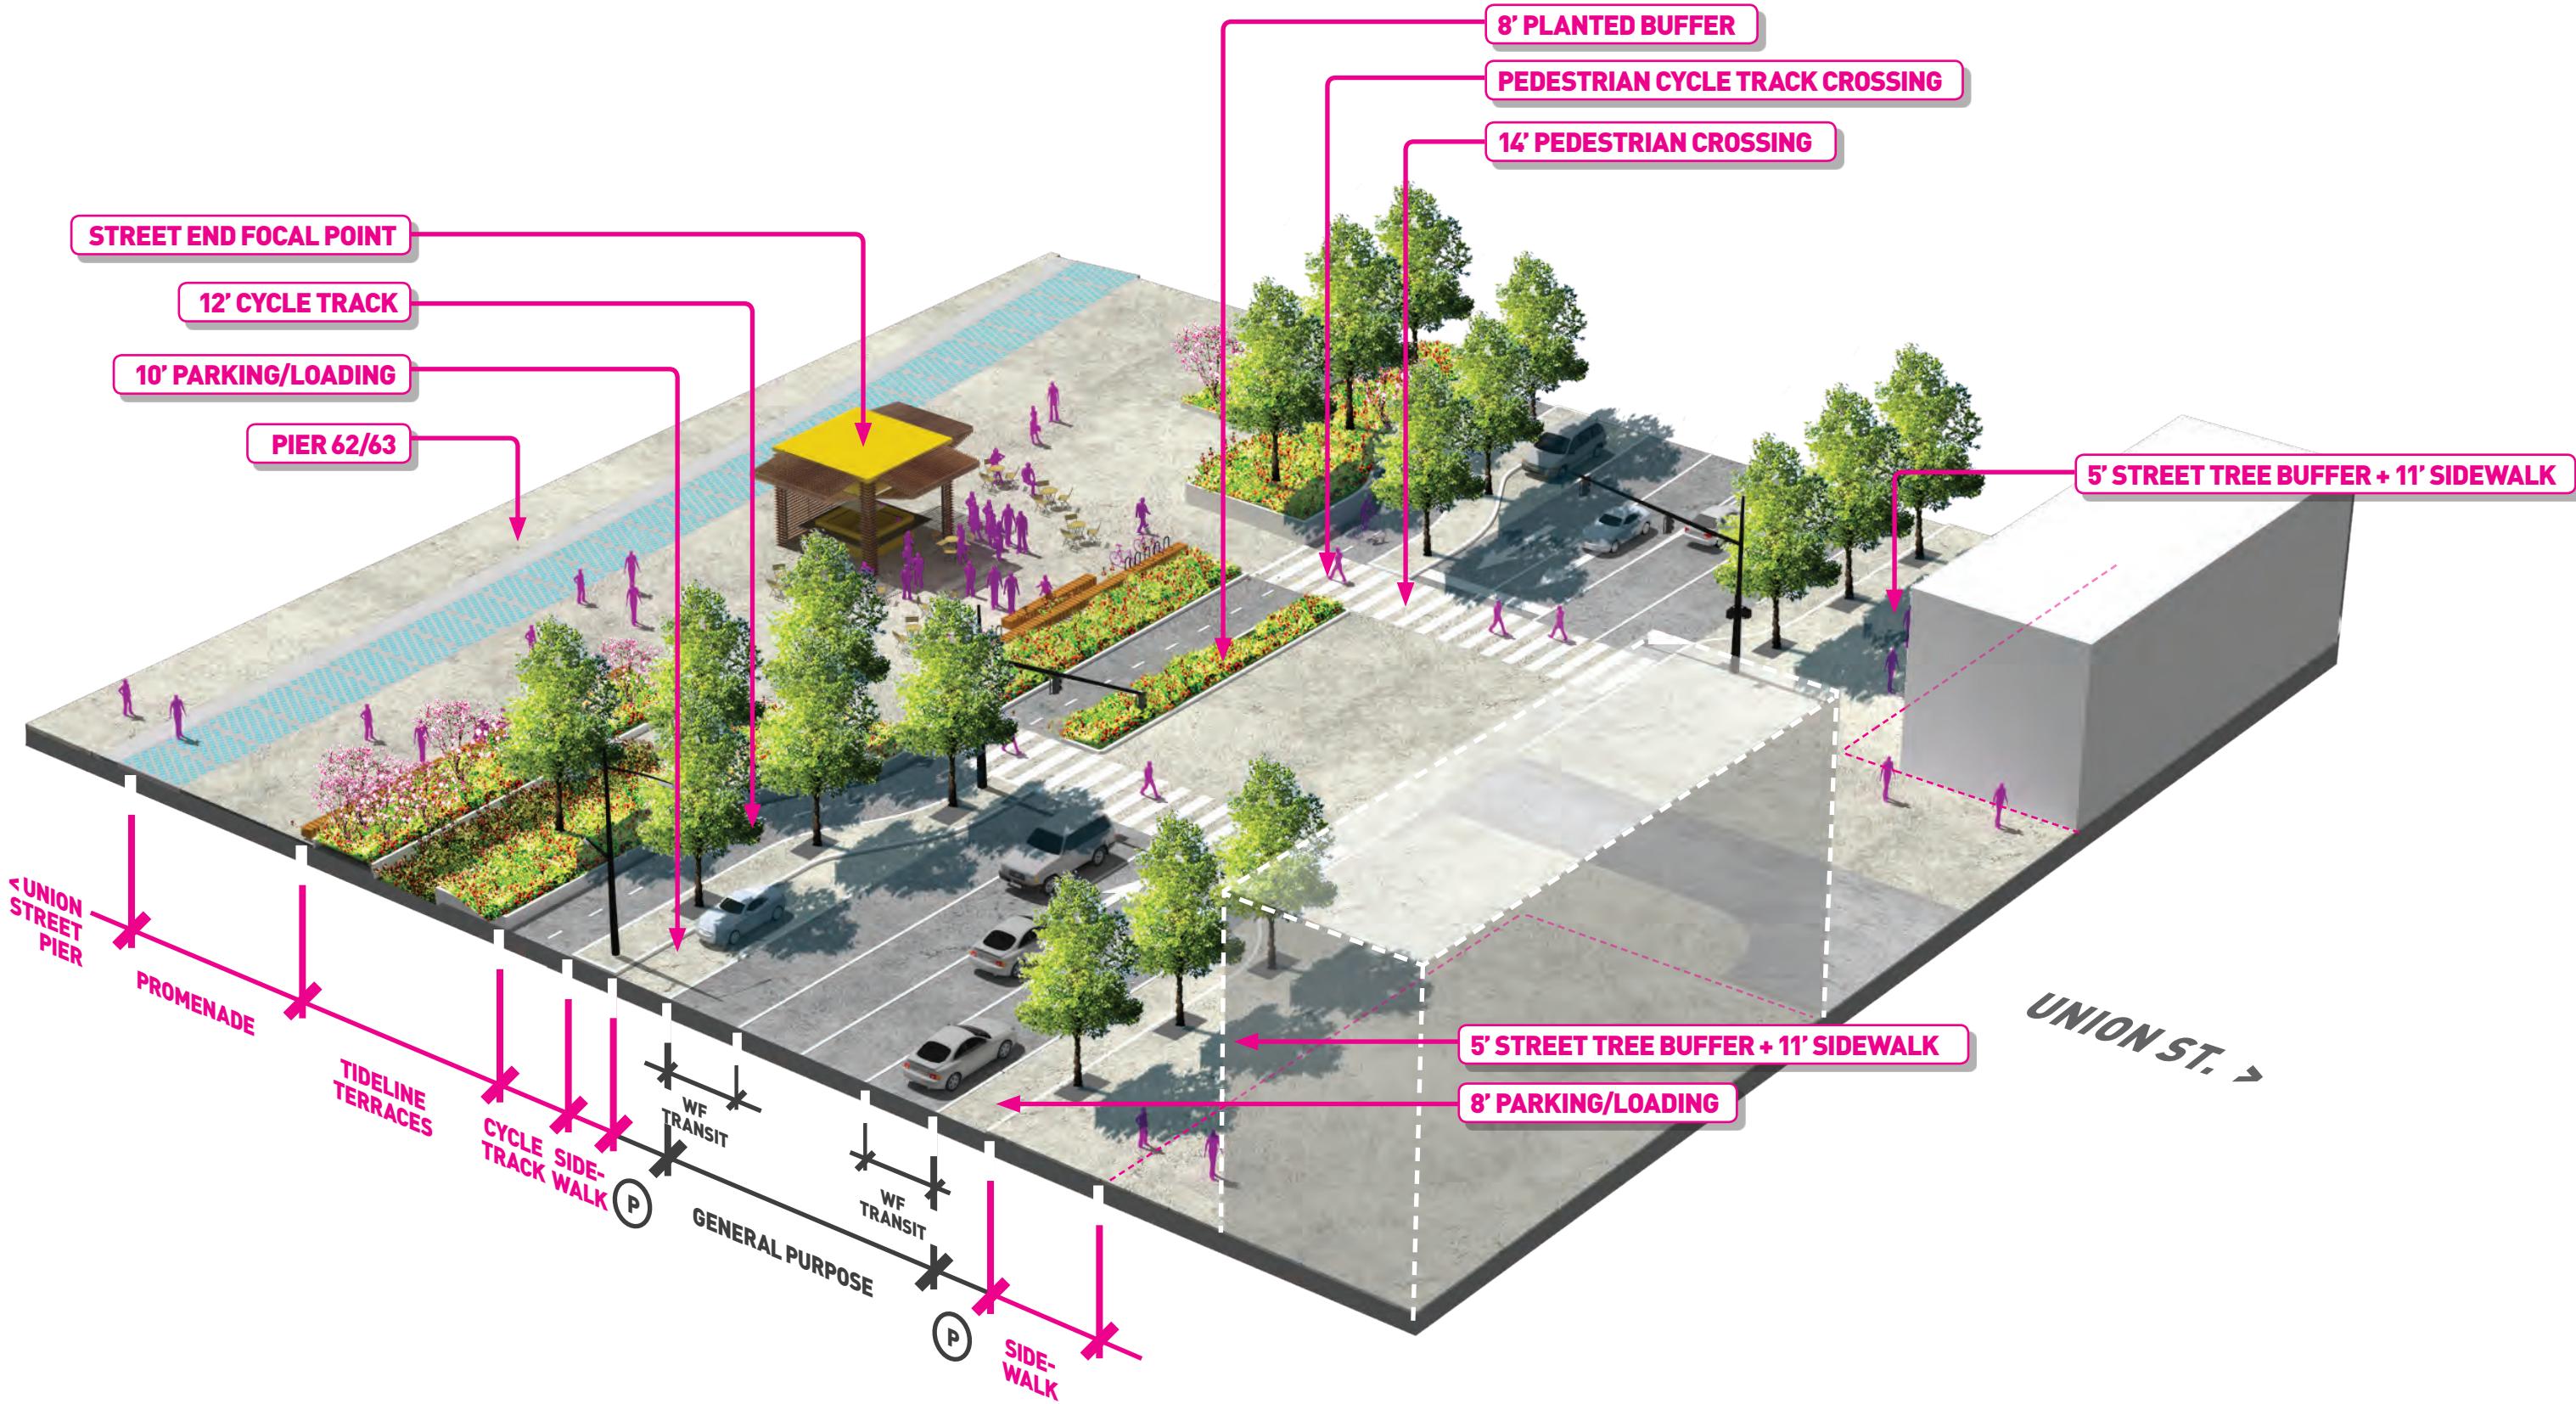

MAIN CORRIDOR SOUTH OF UNION | ALASKAN WAY
UNION ST. INTERSECTION



MAIN CORRIDOR SOUTH OF UNION | ALASKAN WAY
CYCLE TRACK CONCEPT

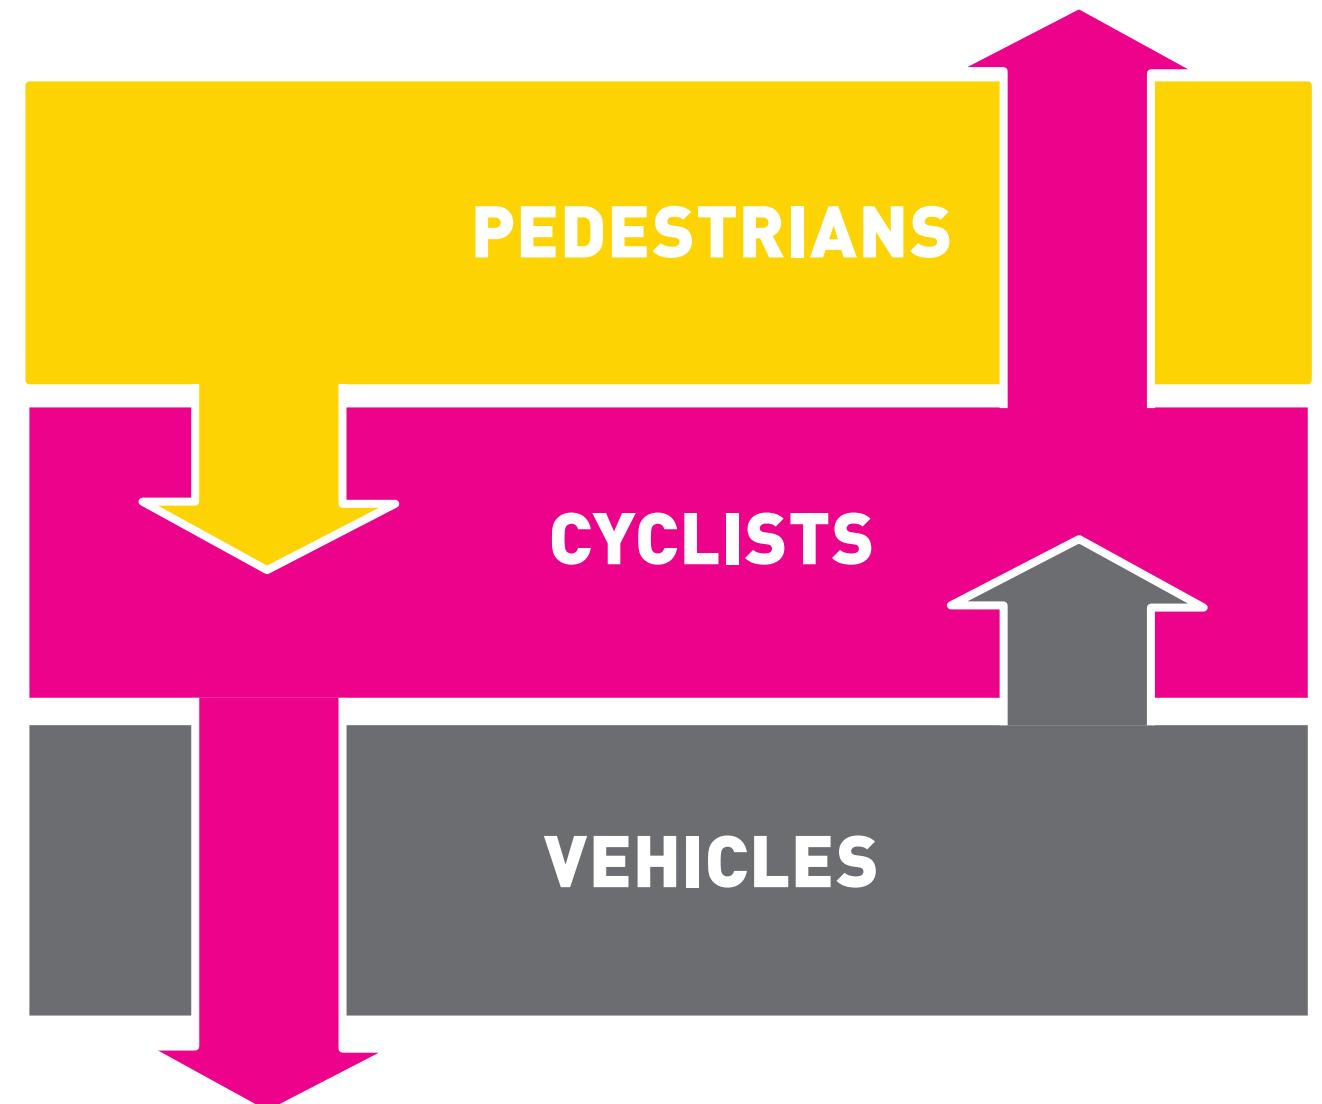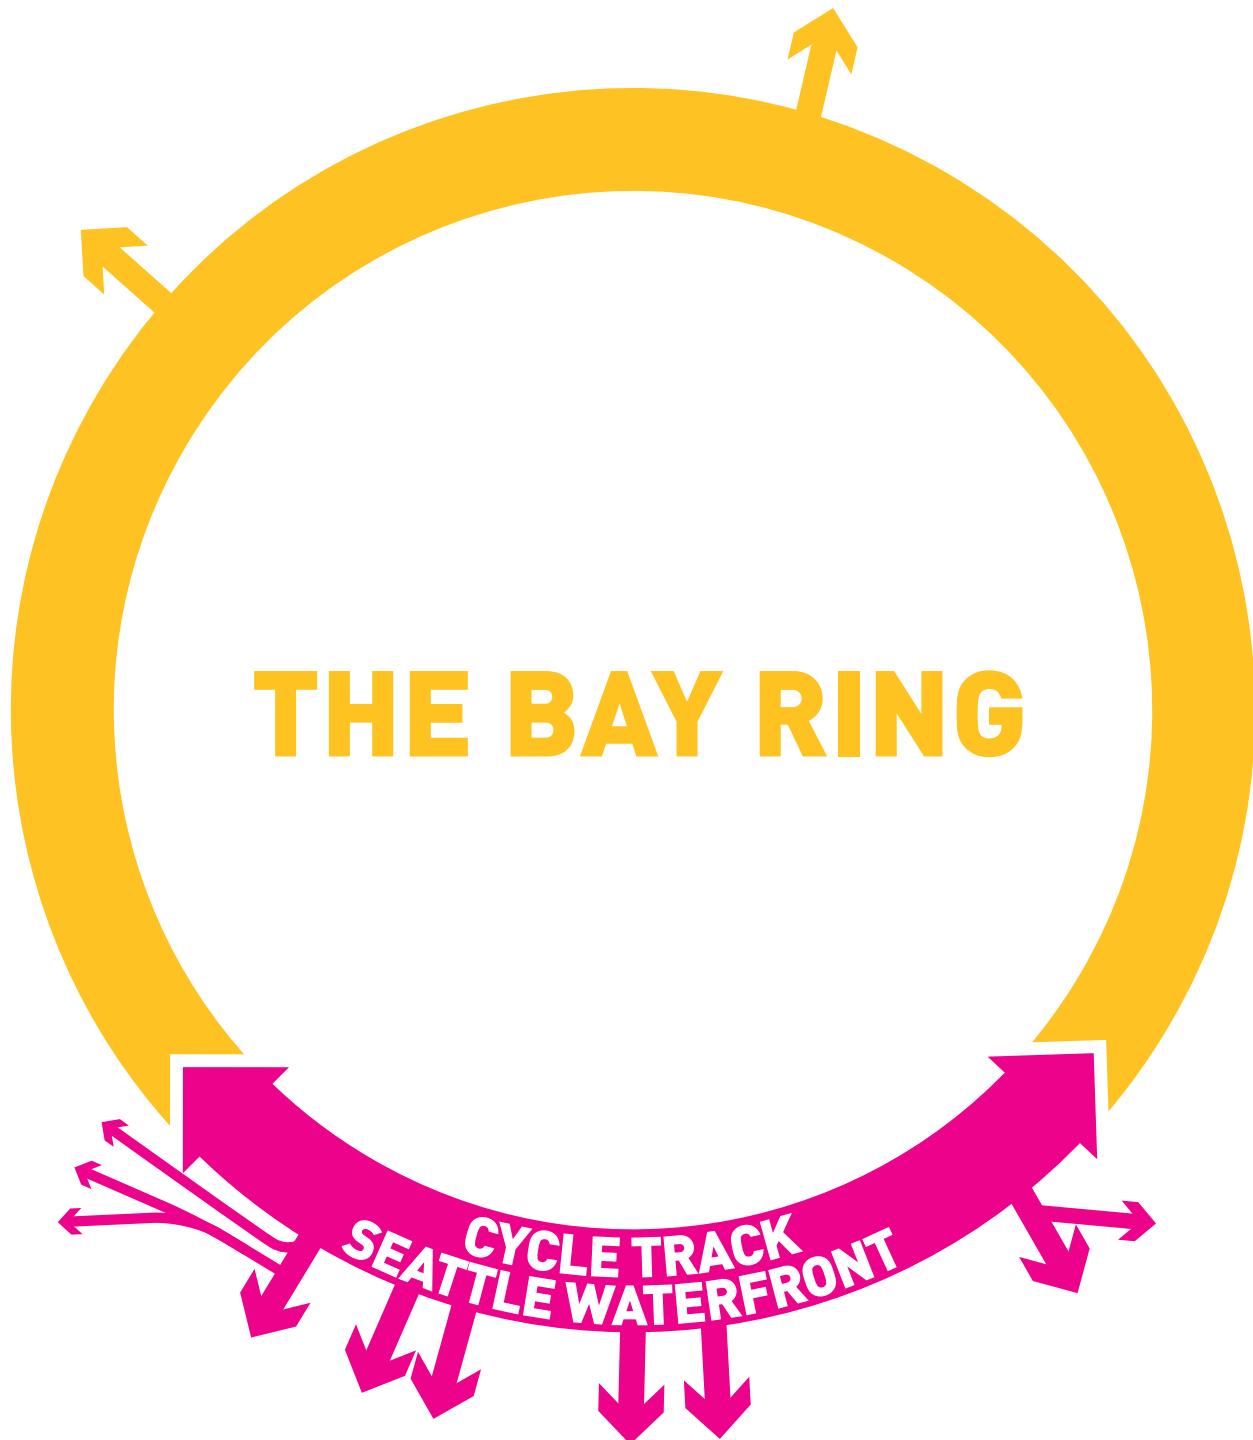

MAIN CORRIDOR SOUTH OF UNION | ALASKAN WAY CYCLE TRACK LAYOUT




LEGEND

- ↔ CYCLE TRACK
- CYCLE TRACK CONNECTIONS
- PROMENADE
- E/W STREETS

700 ft.



MAIN CORRIDOR SOUTH OF UNION | ALASKAN WAY
CYCLE TRACK LAYOUT

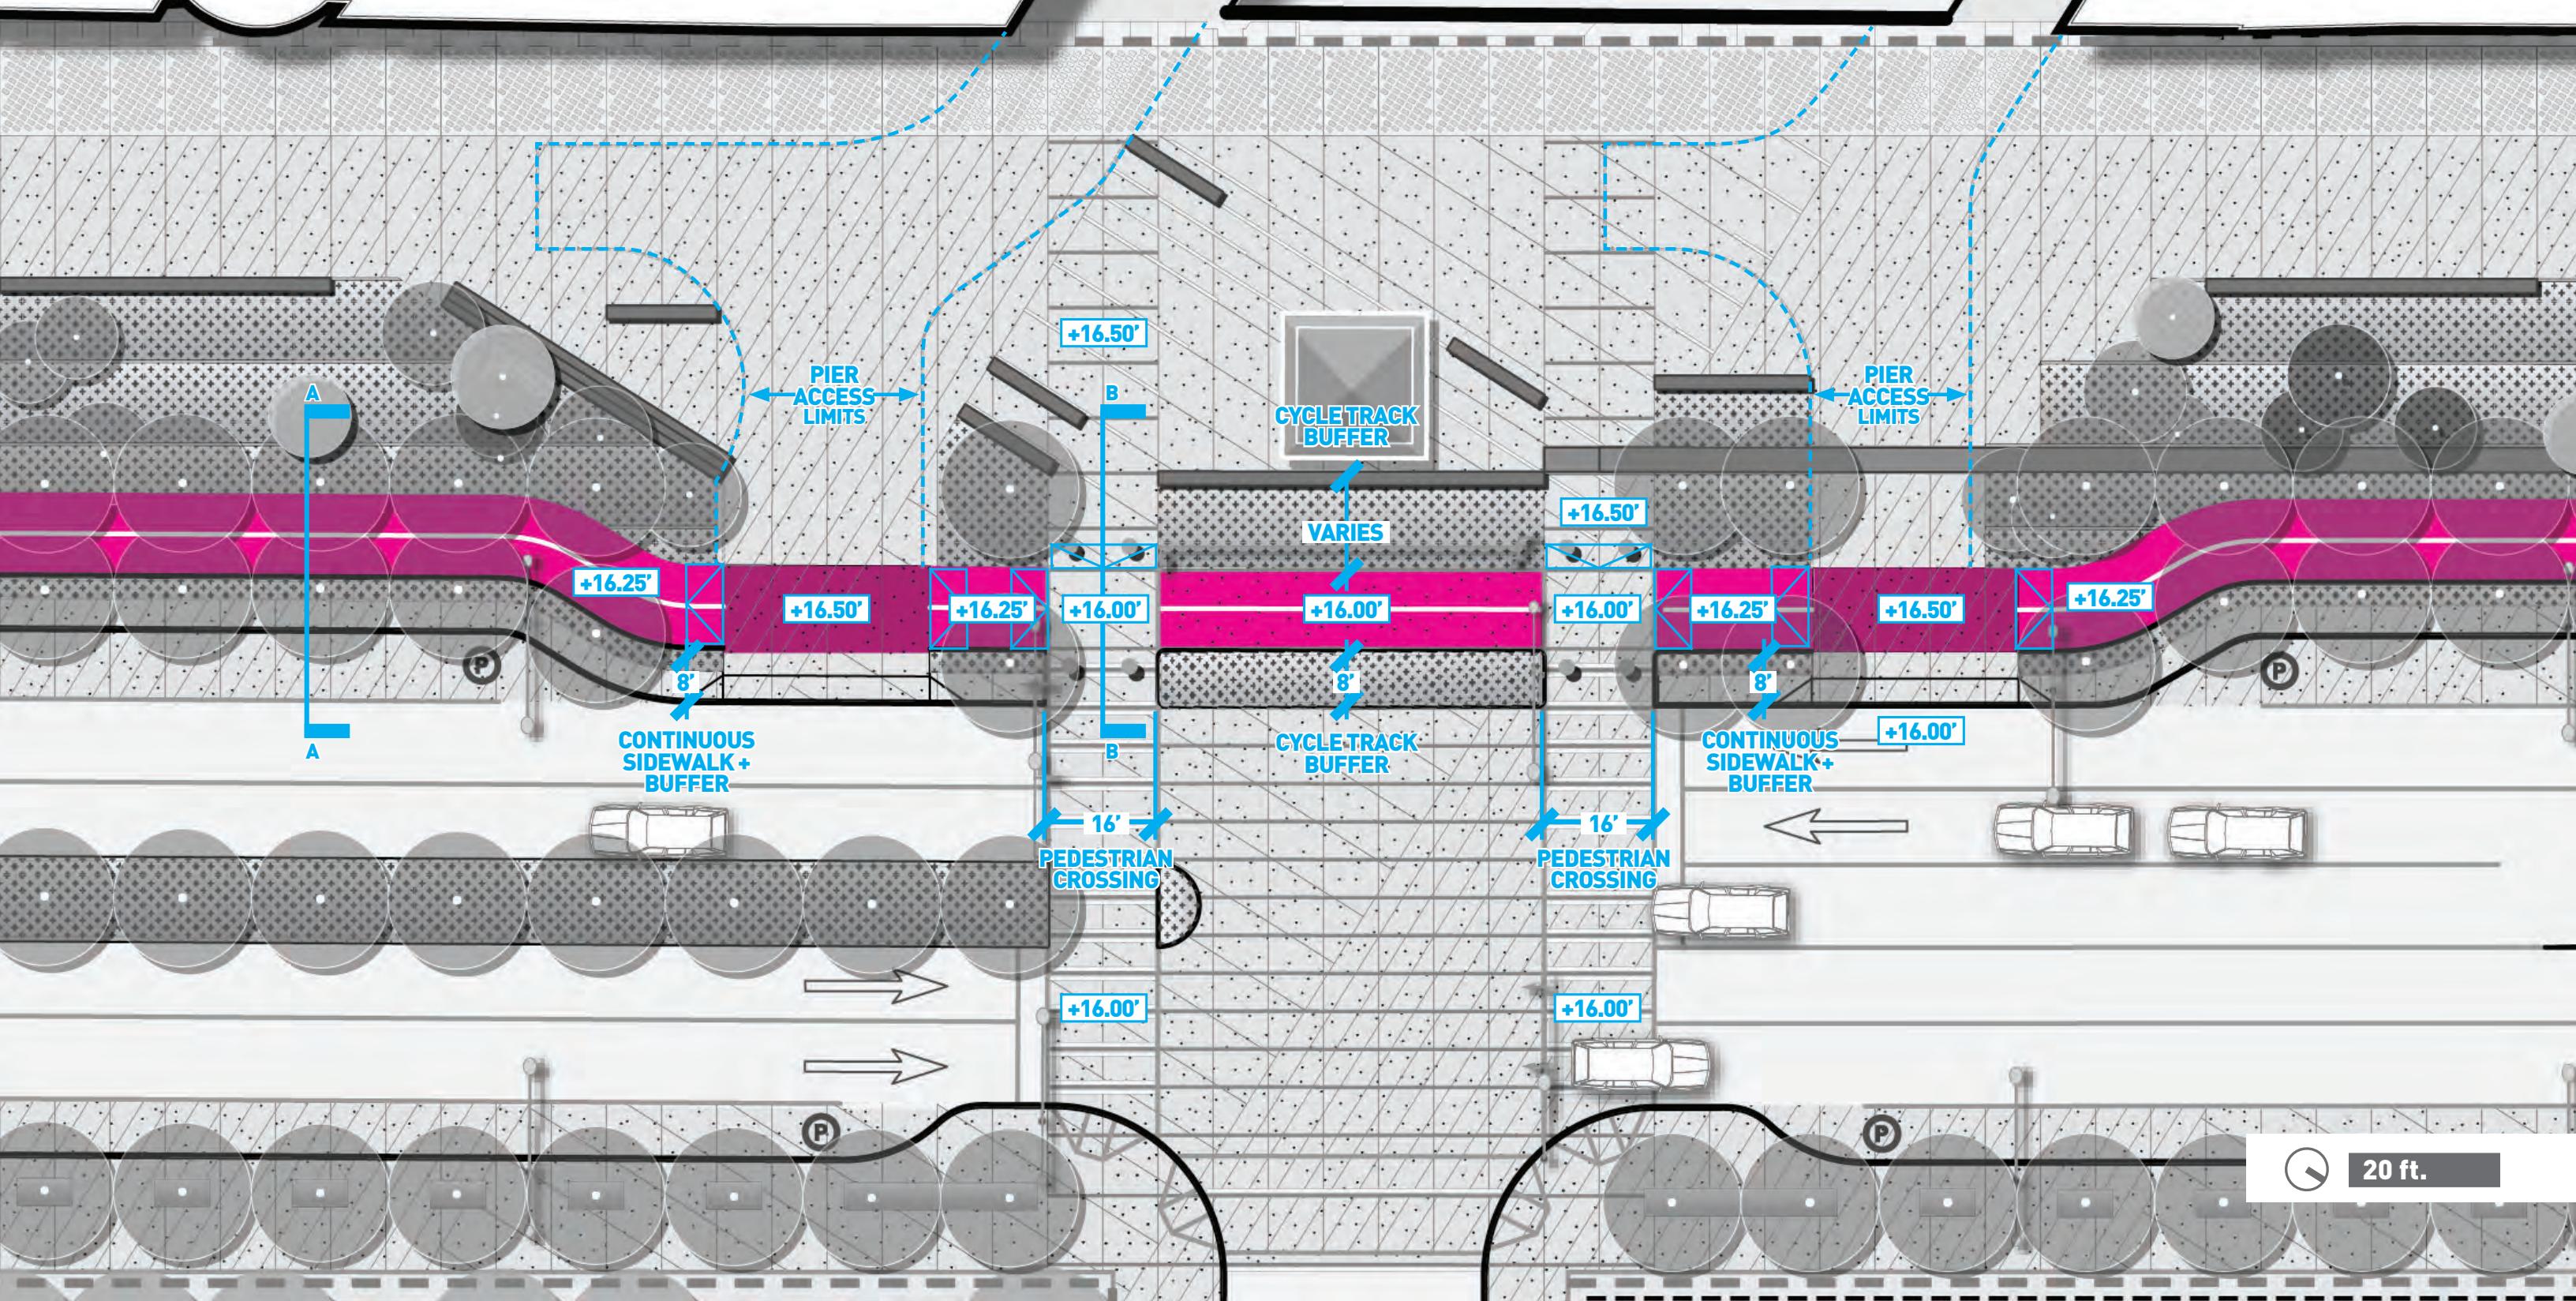

MAIN CORRIDOR SOUTH OF UNION | ALASKAN WAY CYCLE TRACK INTERSECTIONS

PED. FOCUSED INTERSECTIONS



@ UNIVERSITY ST.

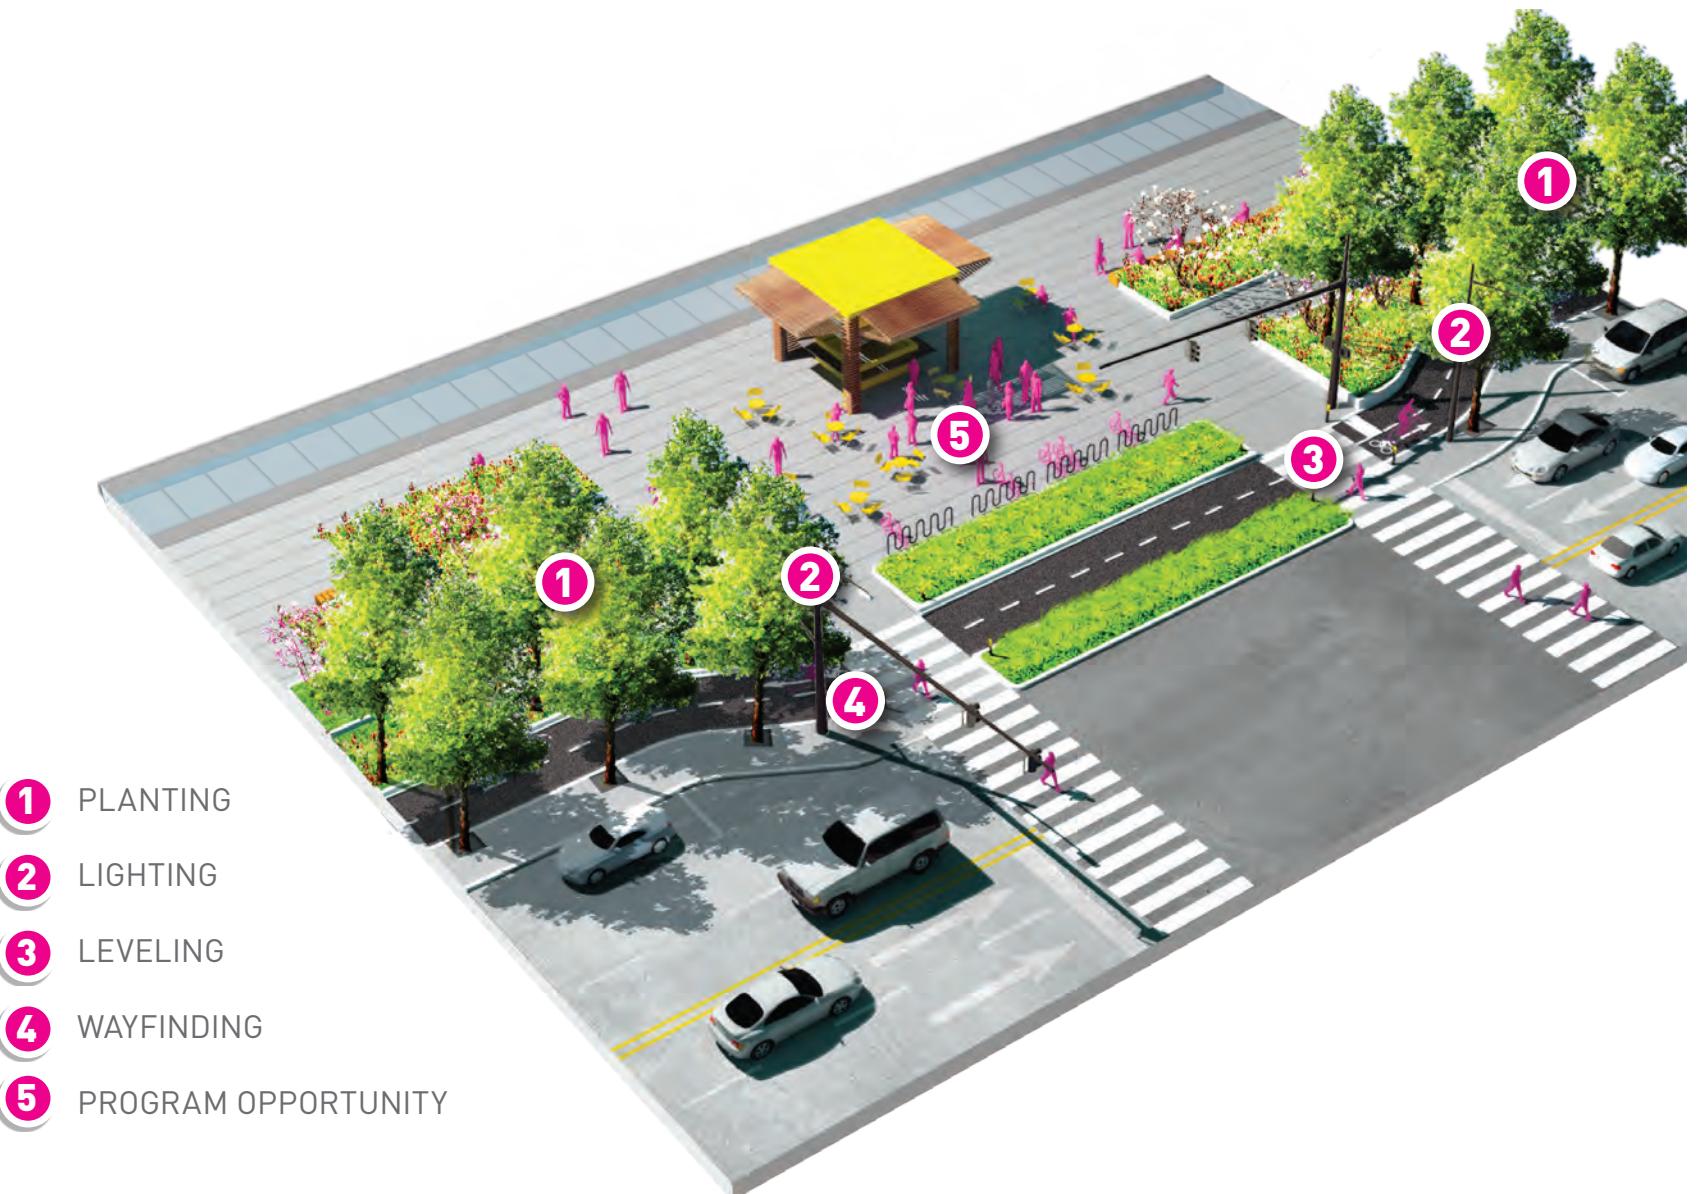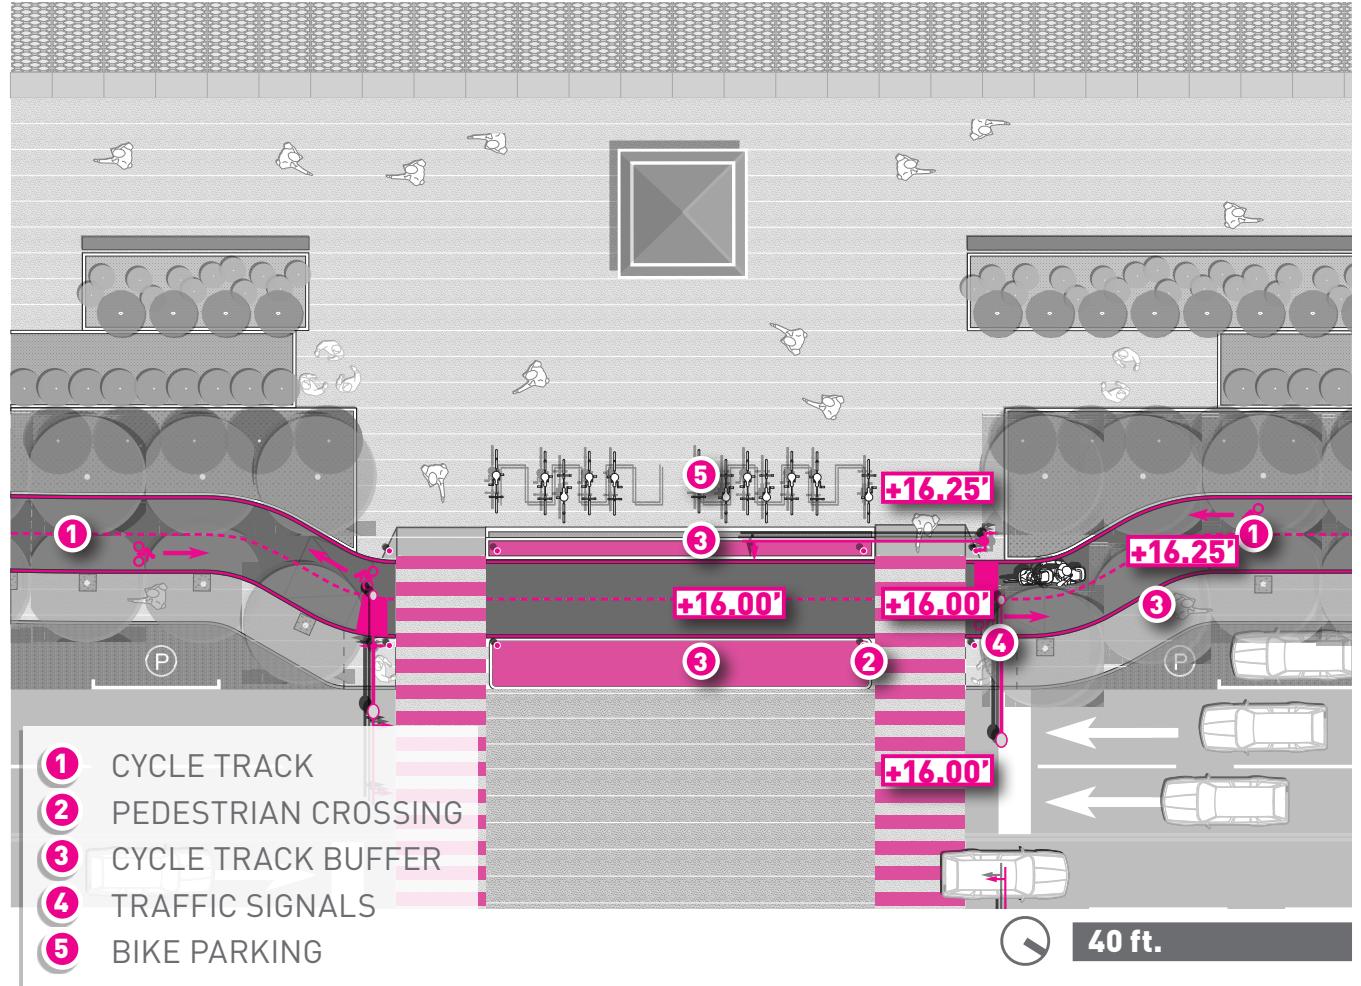

MAIN CORRIDOR SOUTH OF UNION | ALASKAN WAY CYCLE TRACK INTERSECTIONS

PIER ACCESS



@ MID-BLOCK

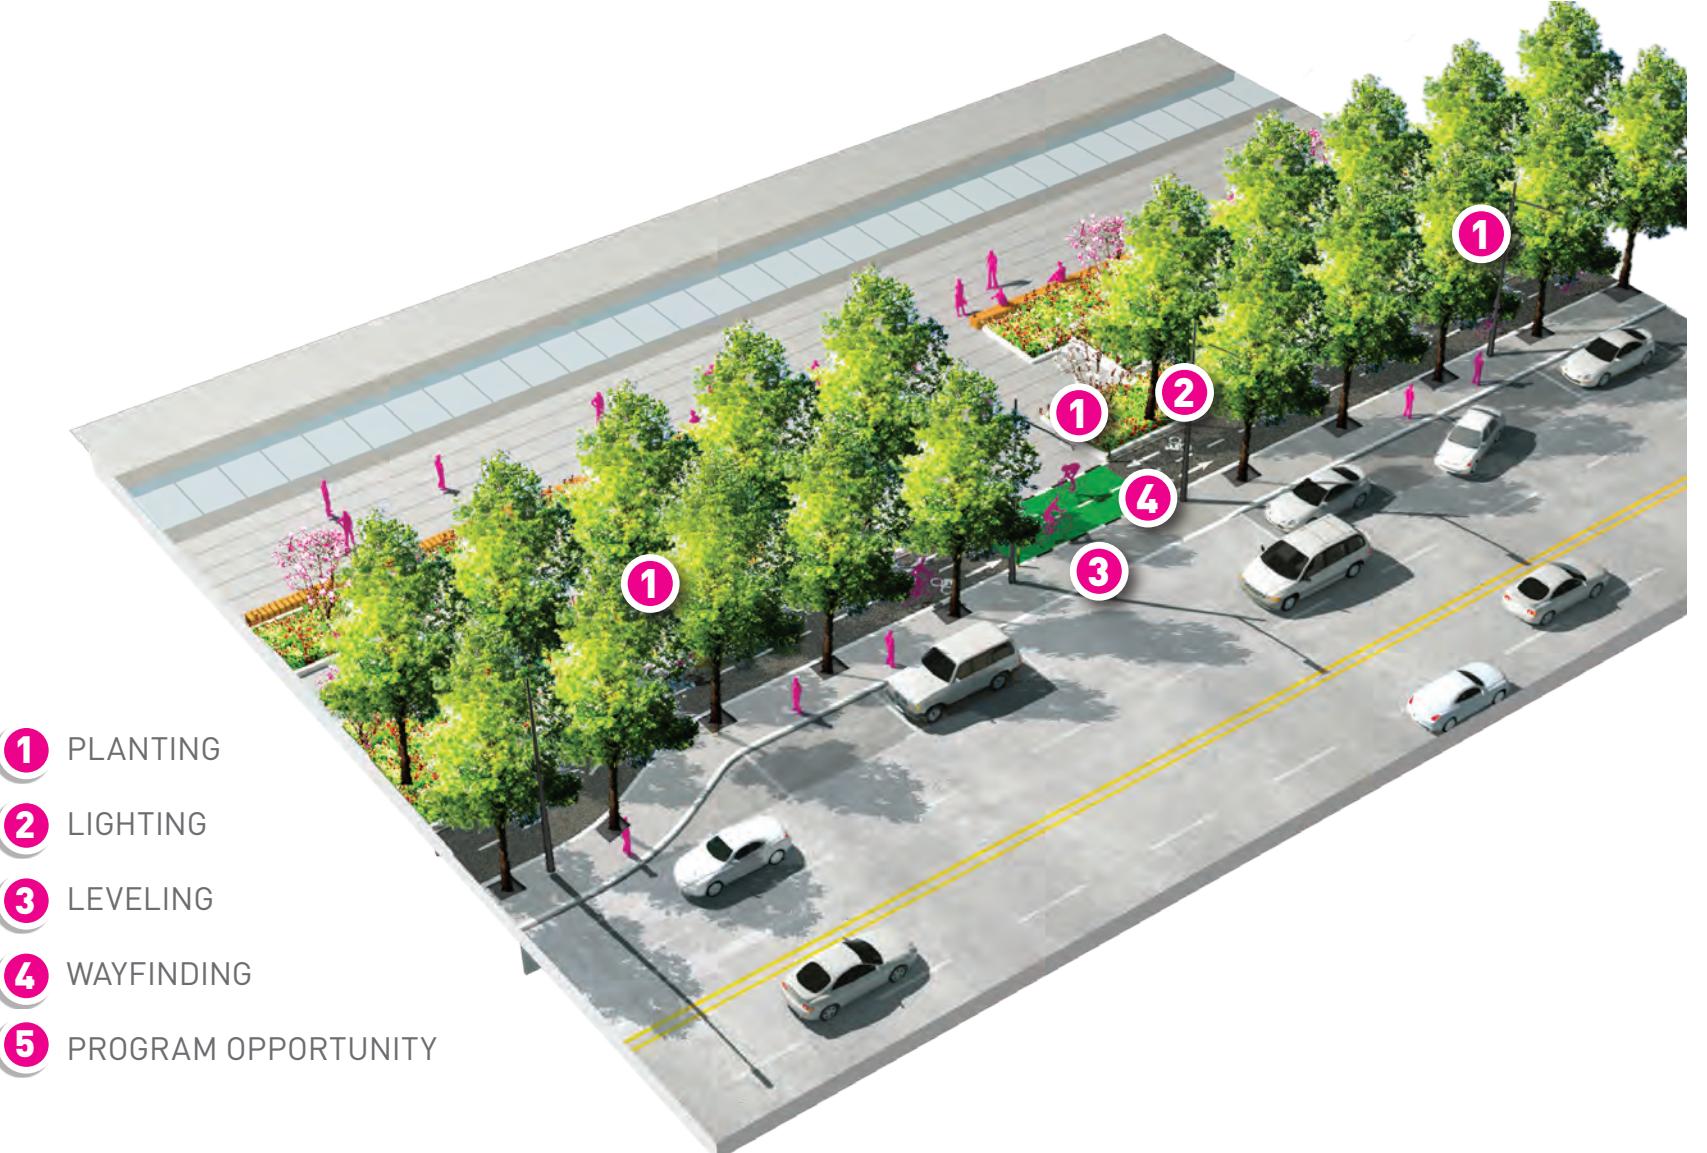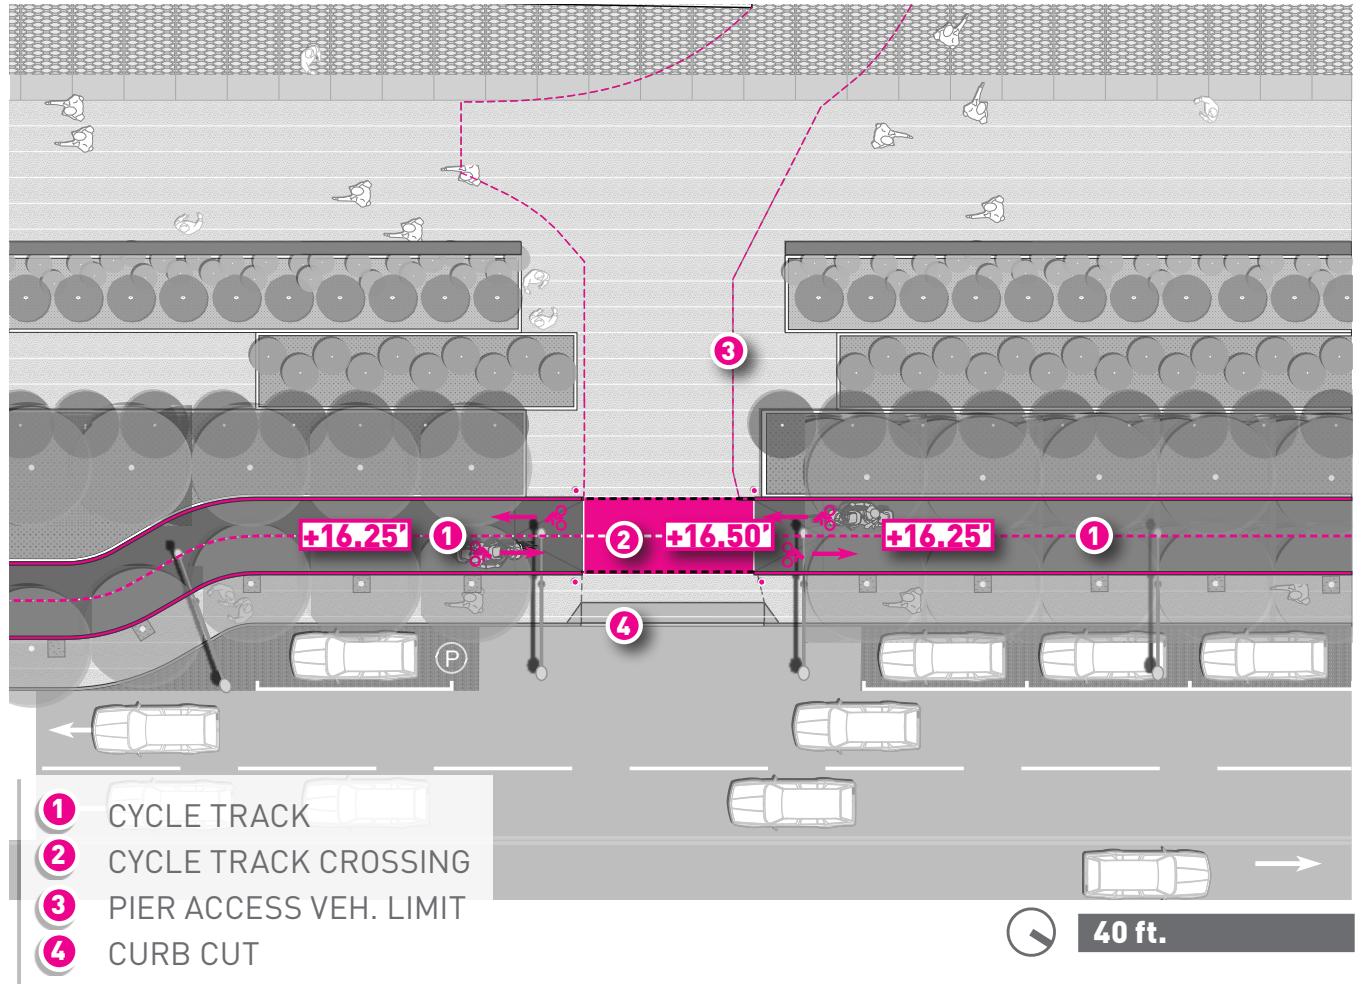

MAIN CORRIDOR SOUTH OF UNION | ALASKAN WAY CYCLE TRACK INTERSECTIONS

HEAVY VEH. INTERSECTIONS


@ YESLER WAY

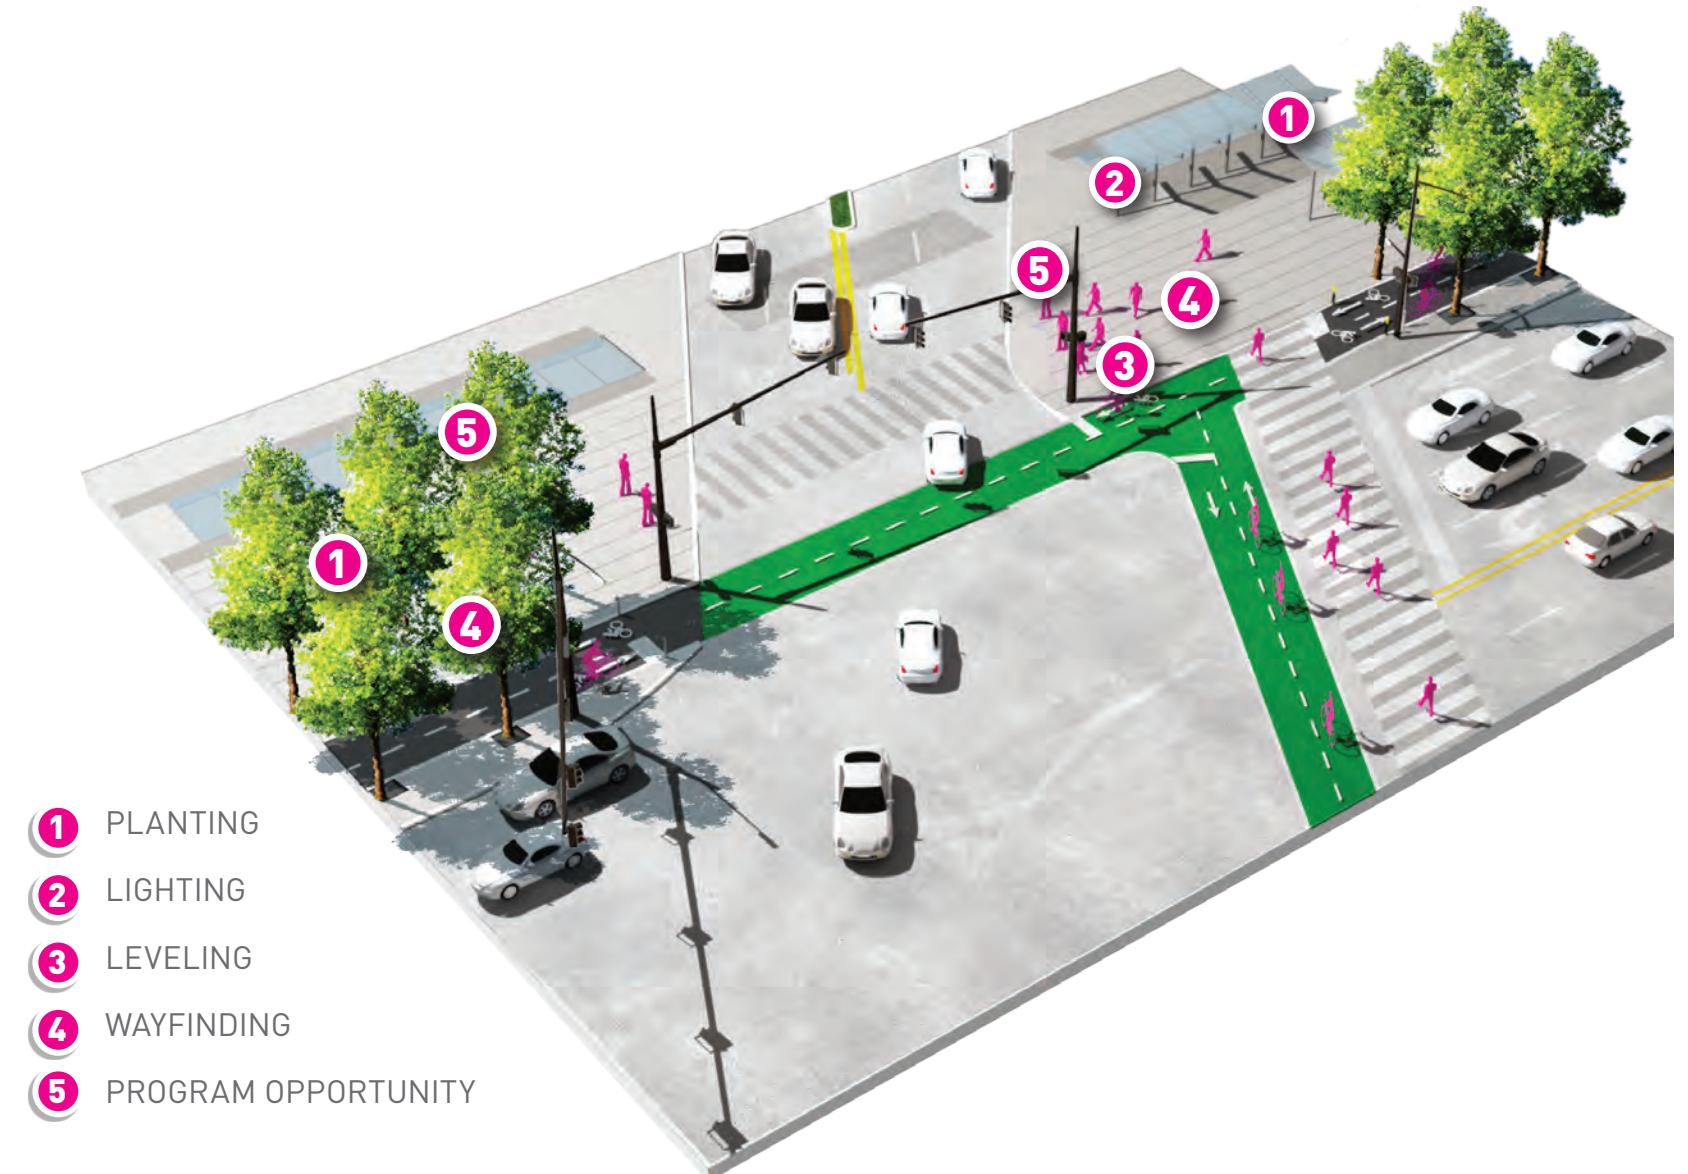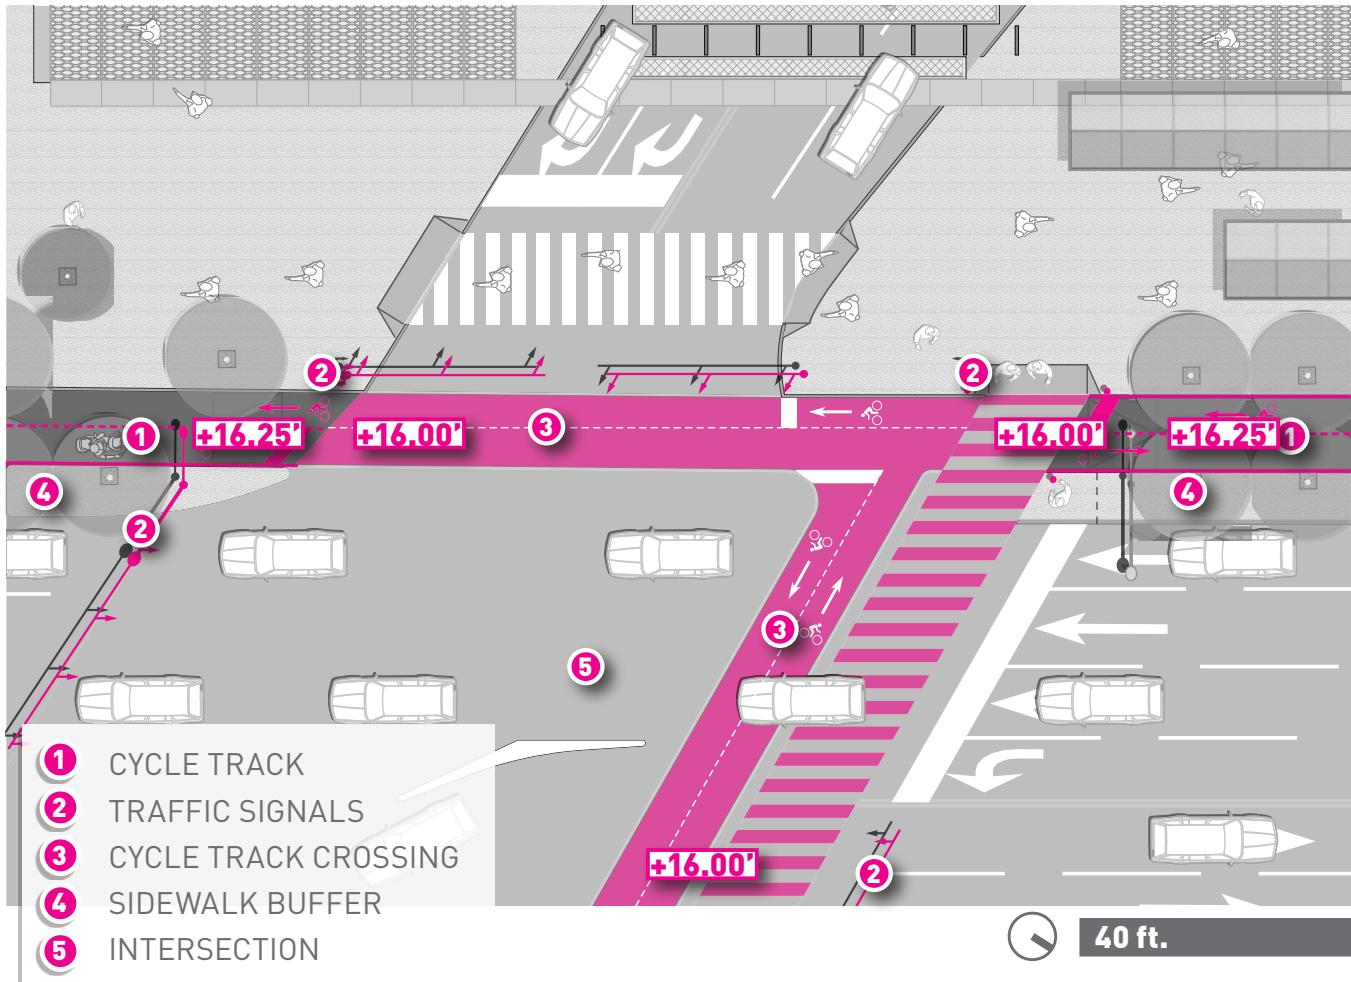


MAIN CORRIDOR SOUTH OF UNION | ALASKAN WAY

CYCLE TRACK LAYOUT


SECTION A: MID-BLOCK

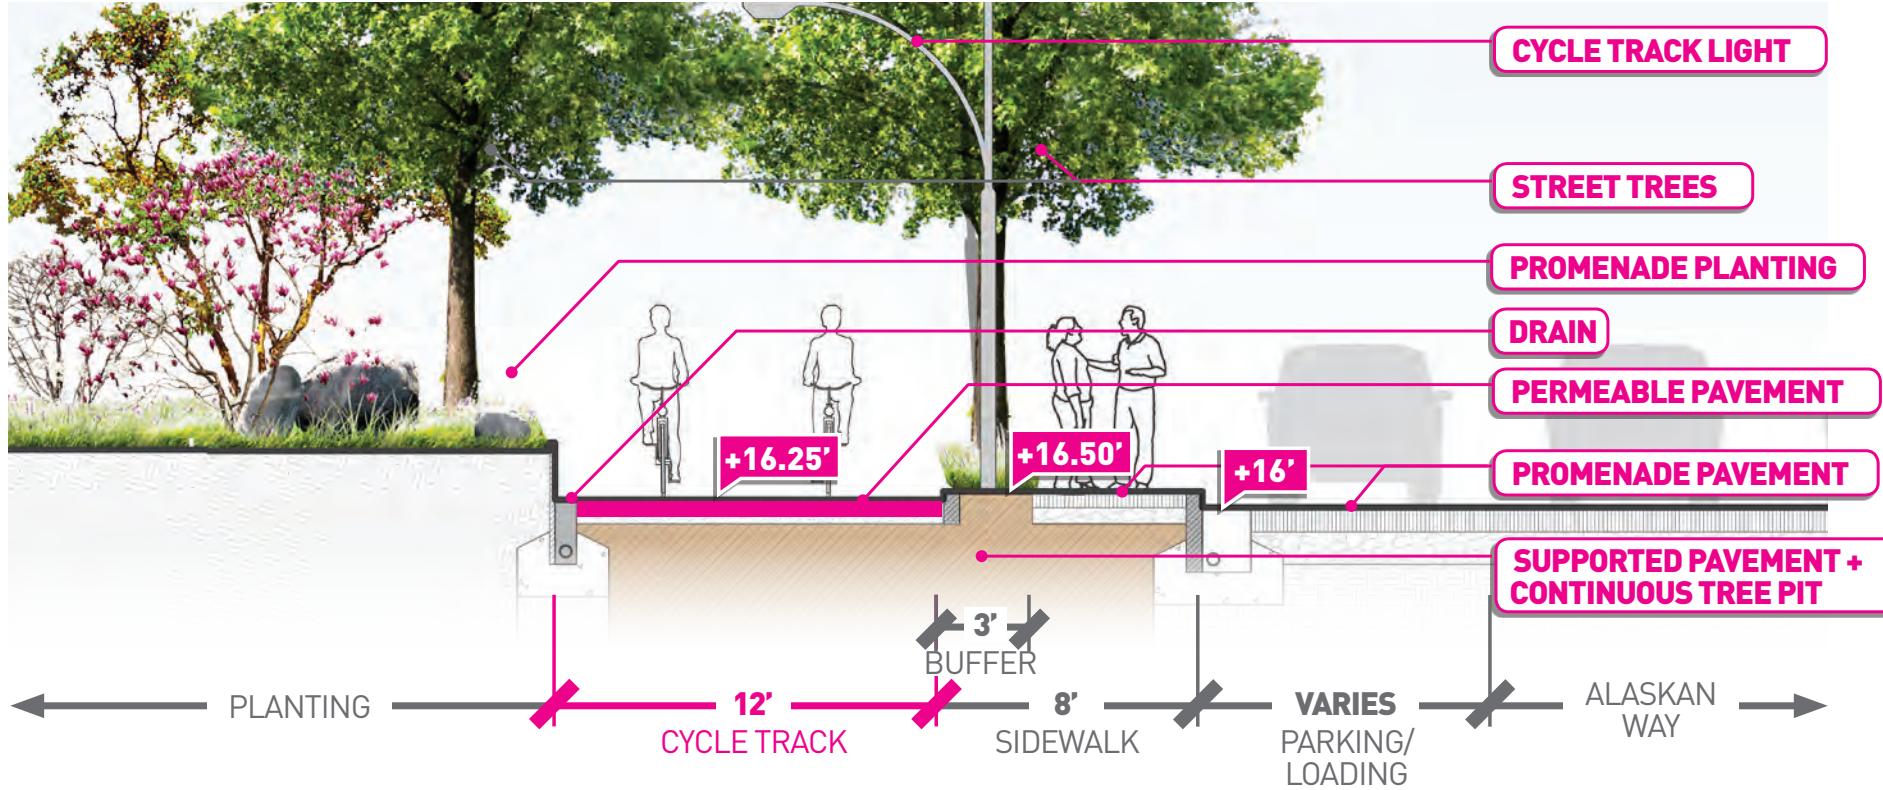

SECTION B: INTERSECTION

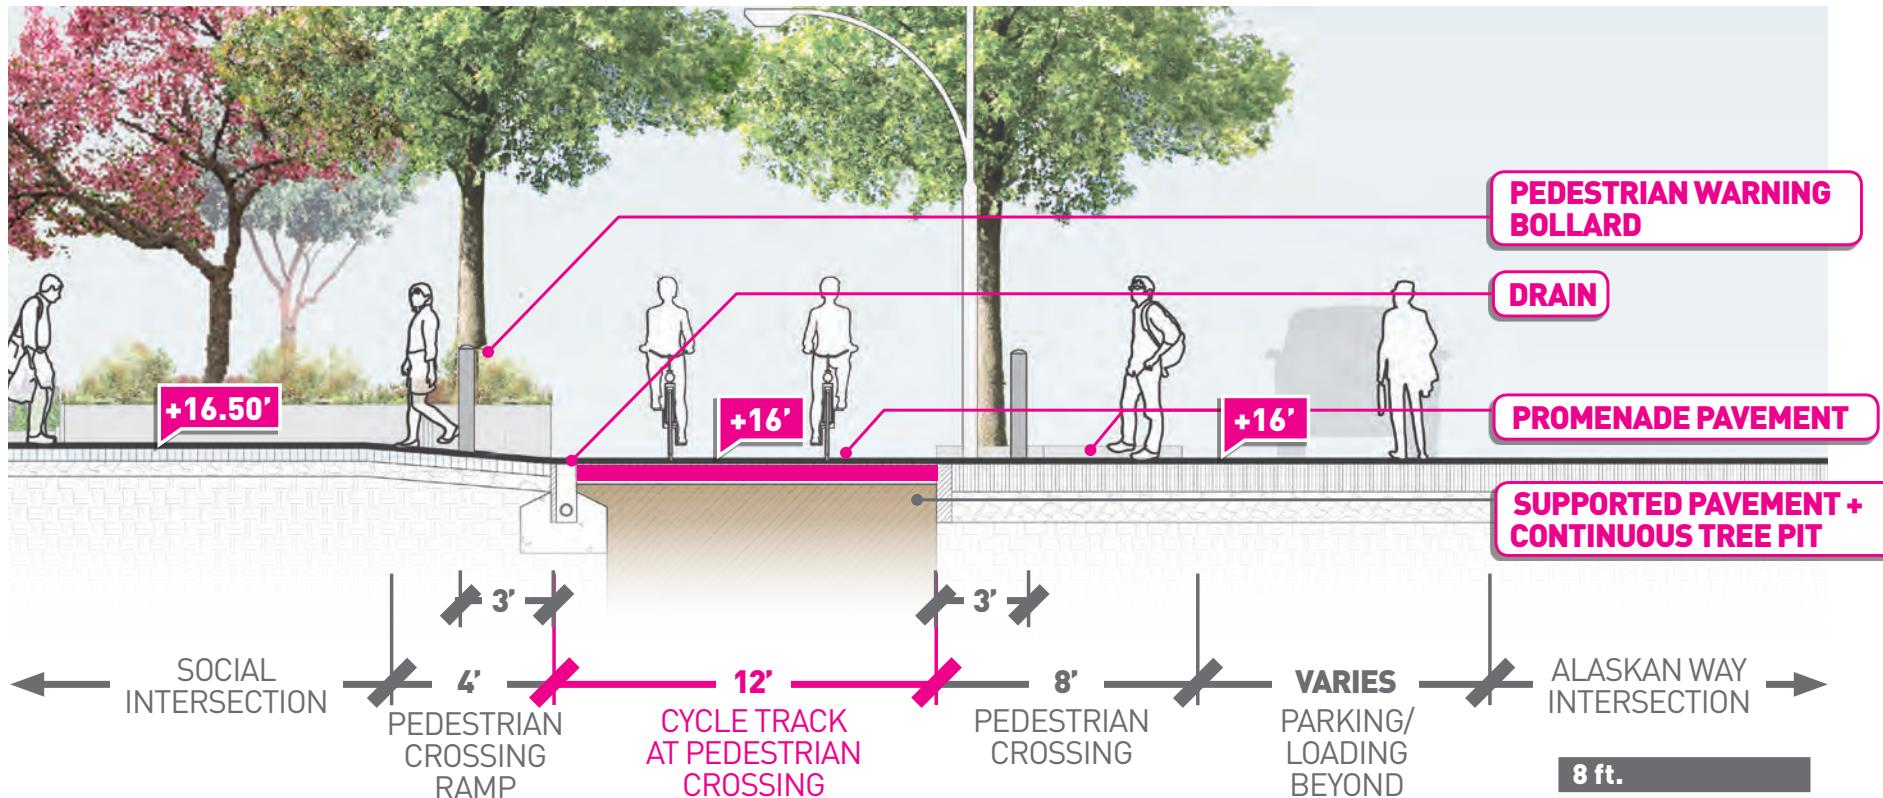

MAIN CORRIDOR SOUTH OF UNION | ALASKAN WAY
CYCLE TRACK

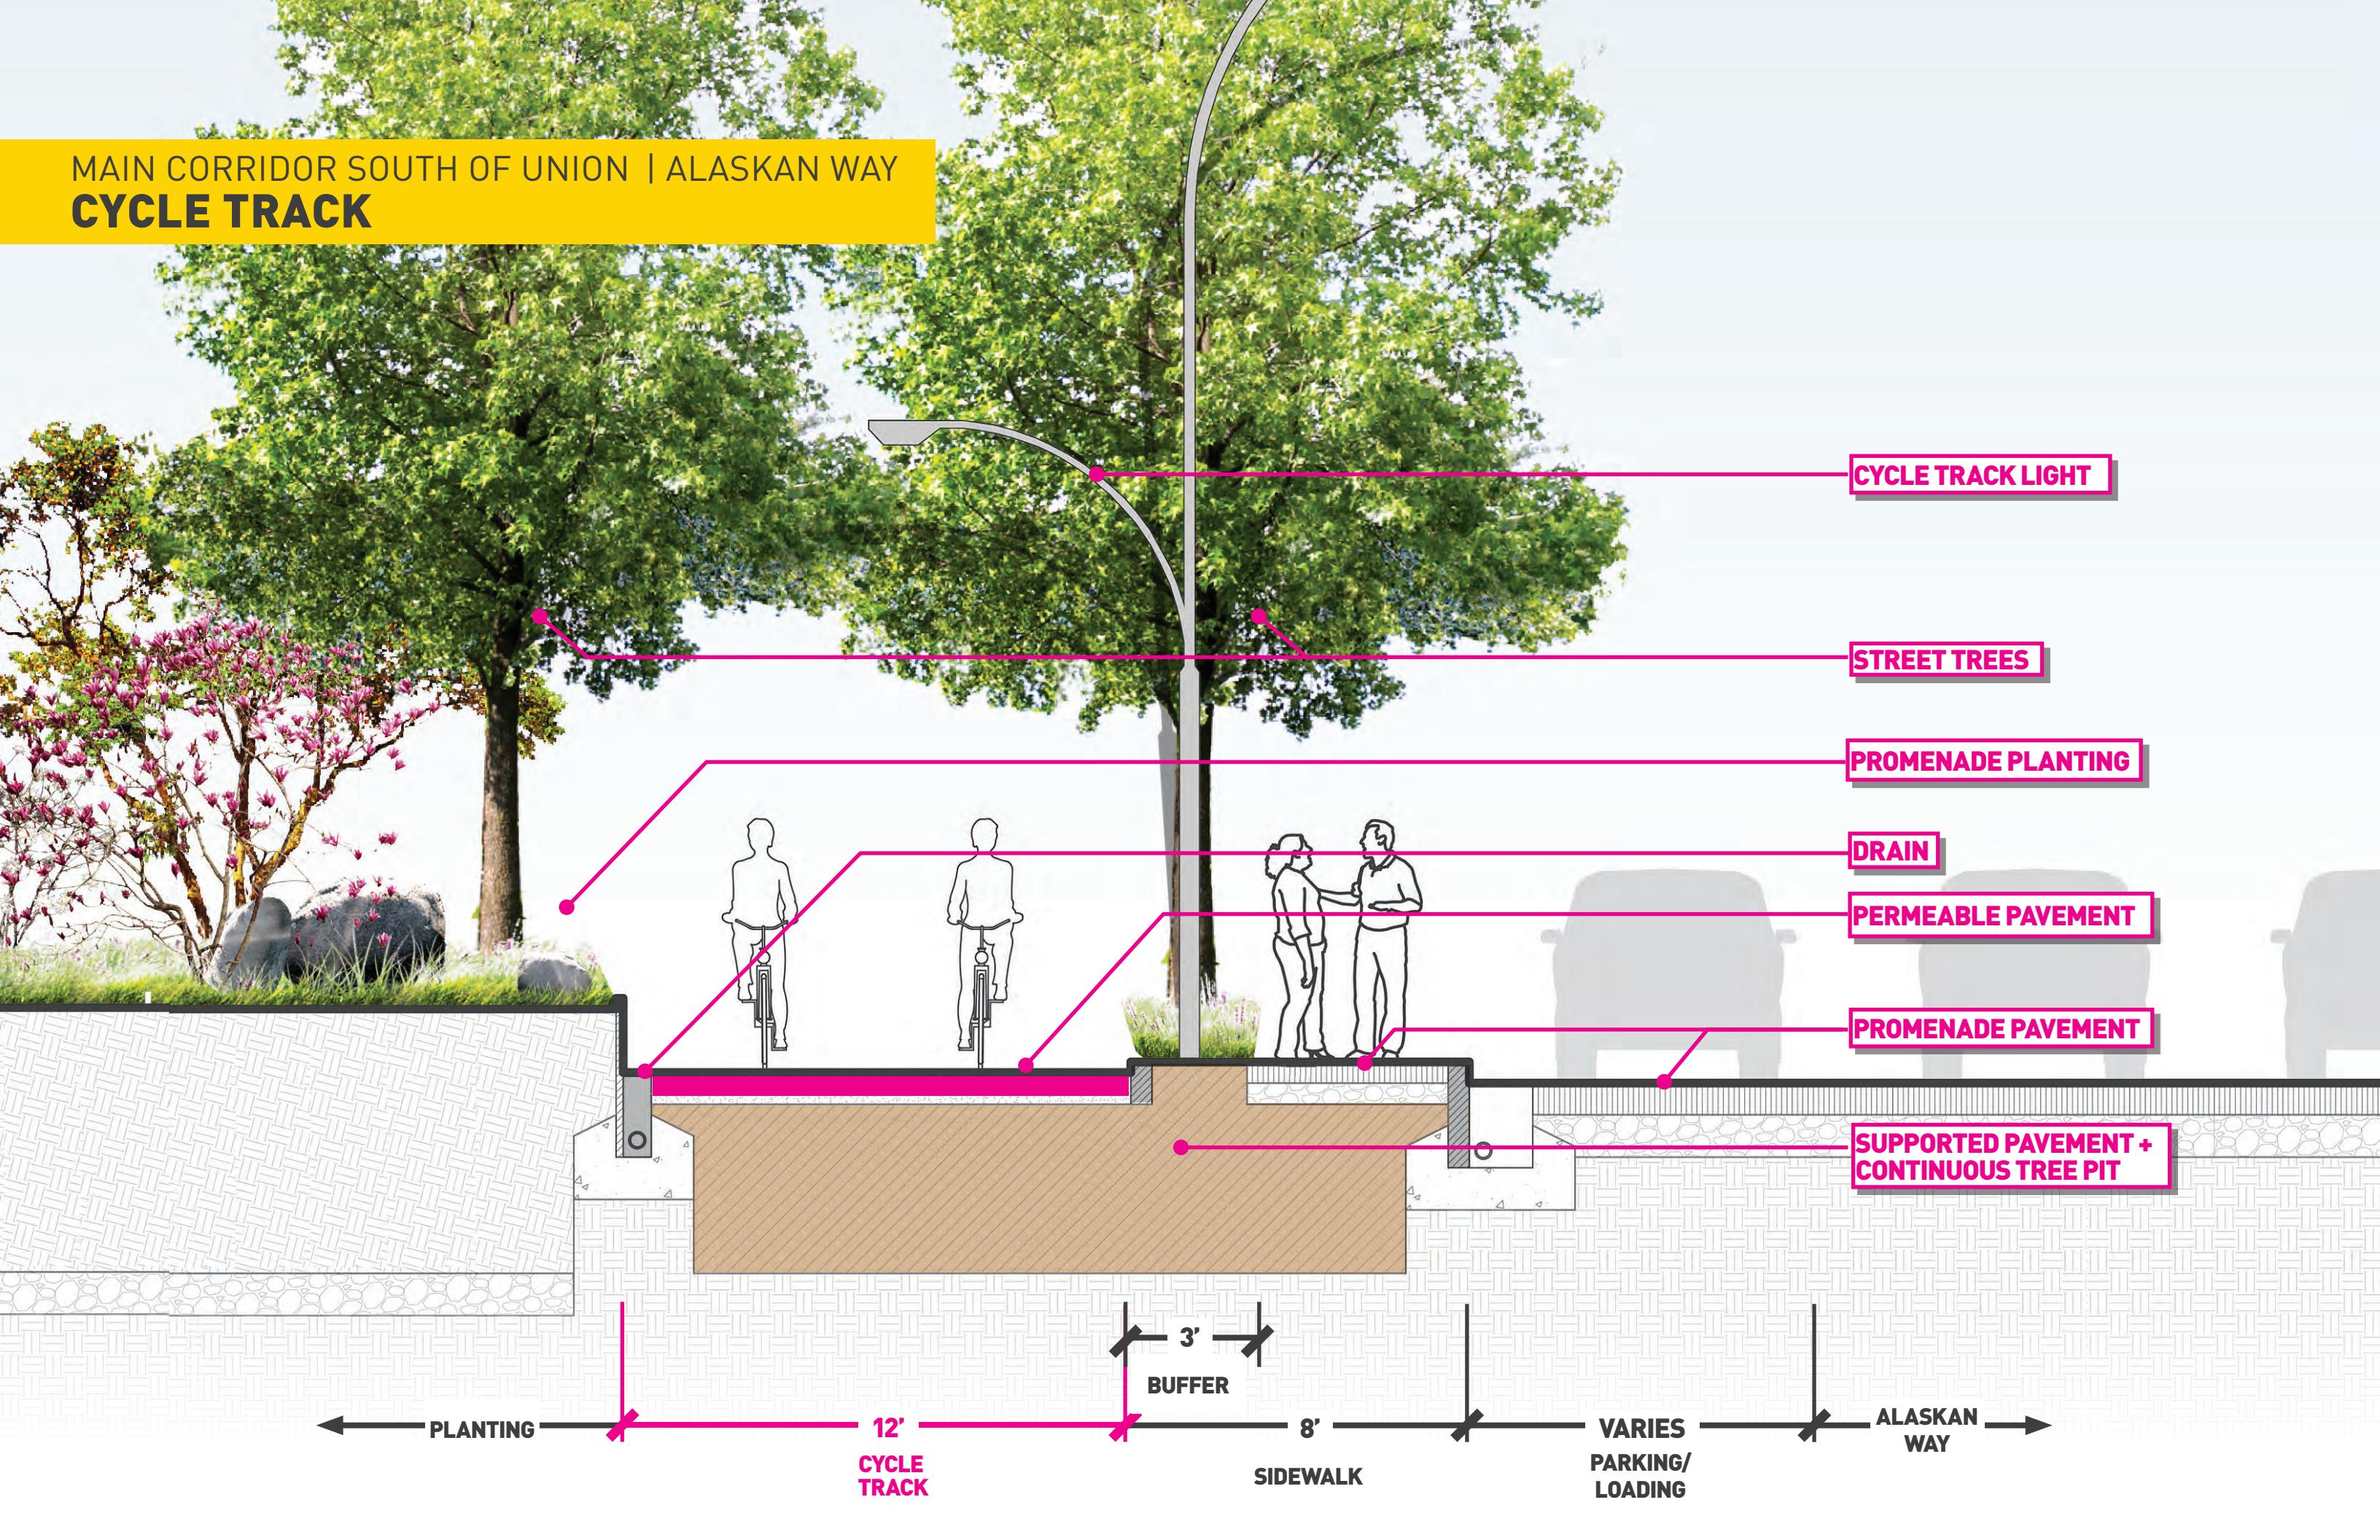

MAIN CORRIDOR SOUTH OF UNION | ALASKAN WAY

CYCLE TRACK MATERIALS



BIKE / VEHICLE
CROSSING MARKINGS



PLANTED BUFFERS



HIGH-QUALITY
PED/BIKE INTERSECTIONS



SOCIAL
INTERSECTIONS




INTEGRATED
WAYFINDING



SIDWALK BUFFERED
FROM CYCLE TRACK



BONDED AGGREGATE

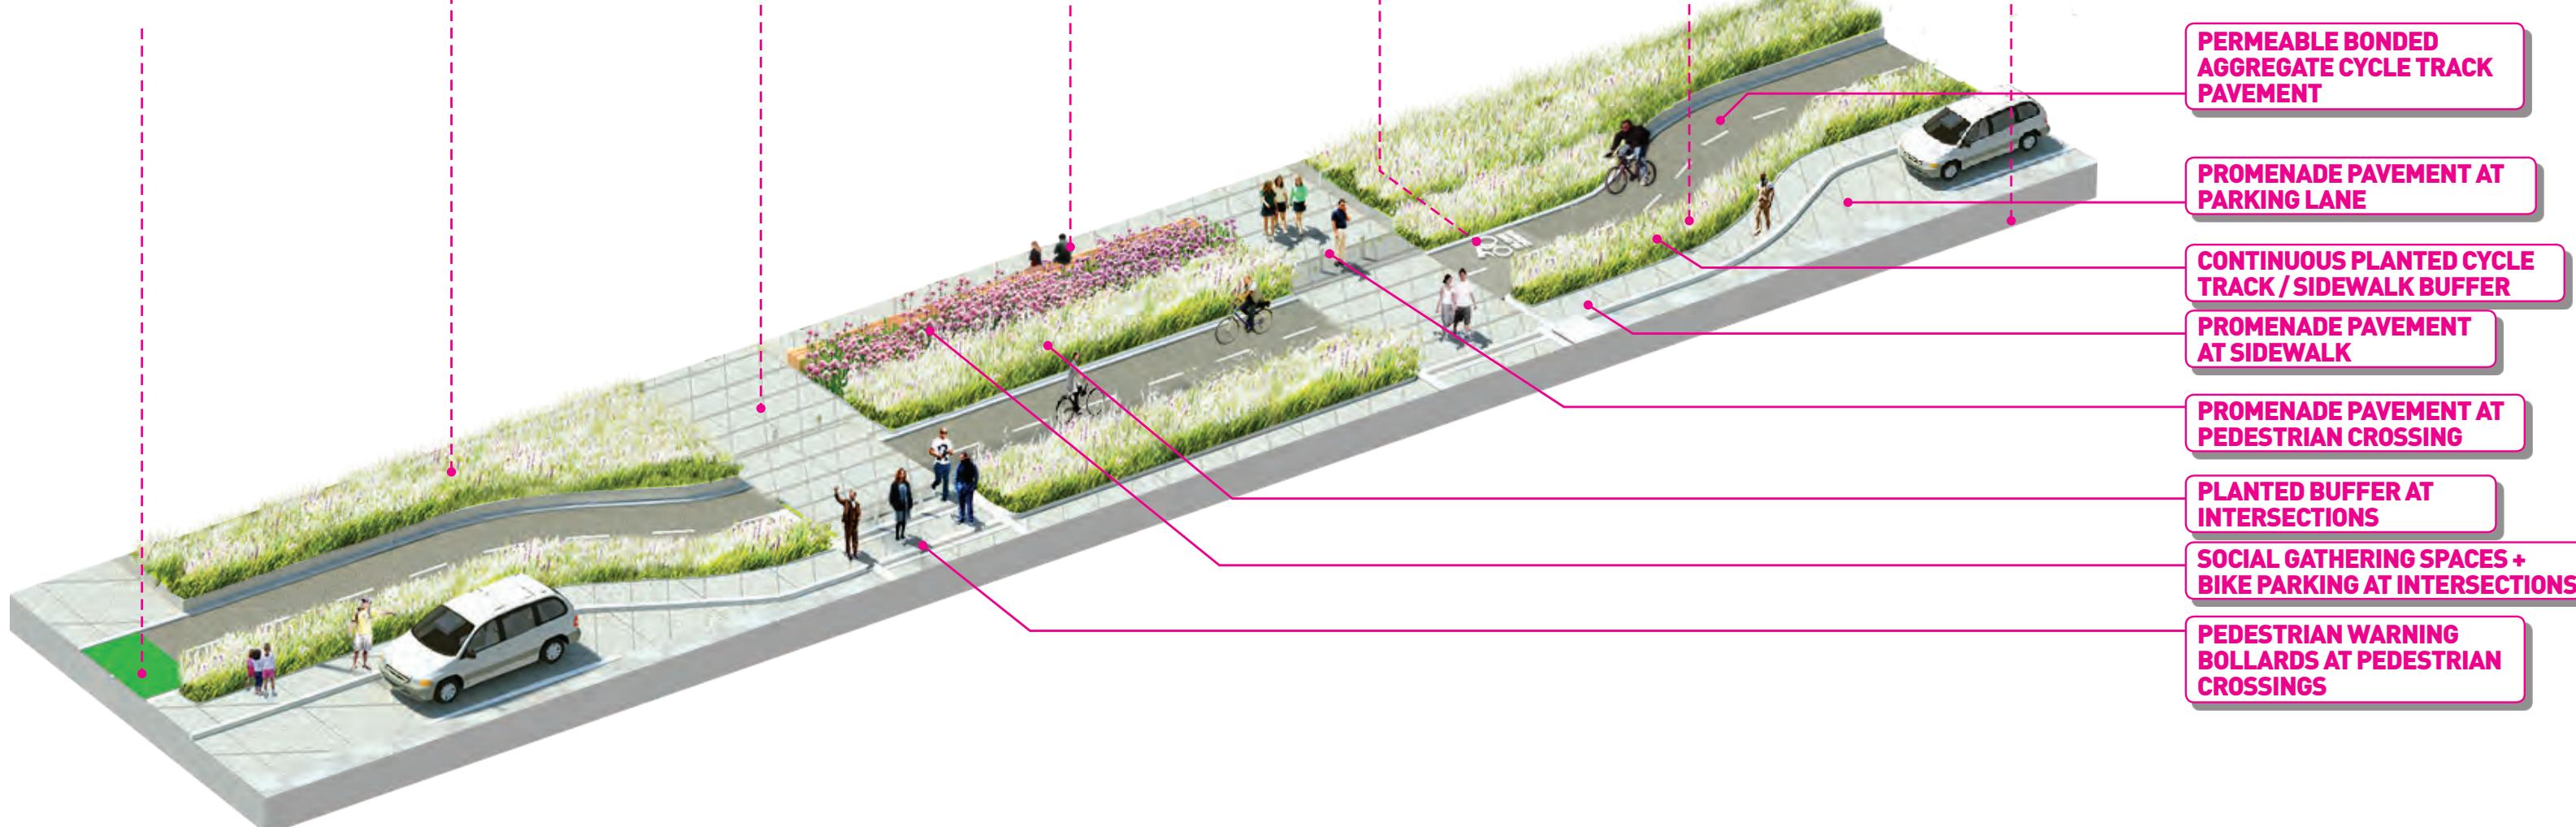

MAIN CORRIDOR SOUTH OF UNION | ALASKAN WAY
CYCLE TRACK




MAIN CORRIDOR SOUTH OF UNION | ALASKAN WAY
CYCLE TRACK




WATERFRONT PROMENADE DESIGN

MAIN CORRIDOR SOUTH OF UNION | WATERFRONT PROMENADE
BASELINES


WATERFRONT LINES

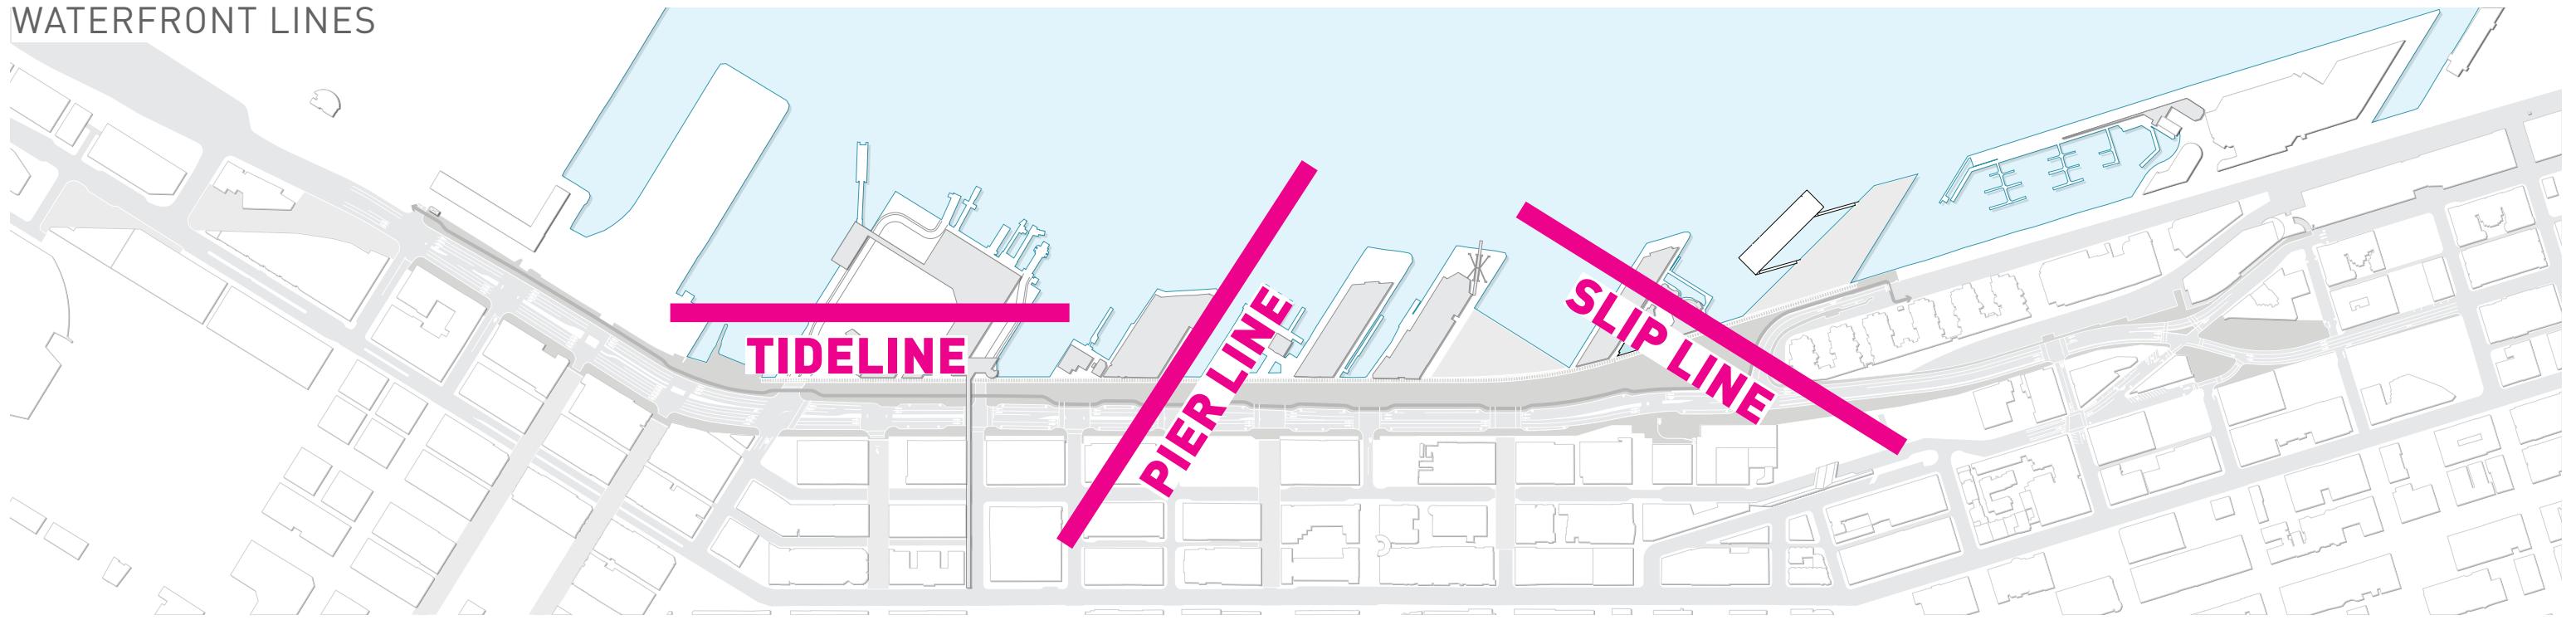


CITY LINES

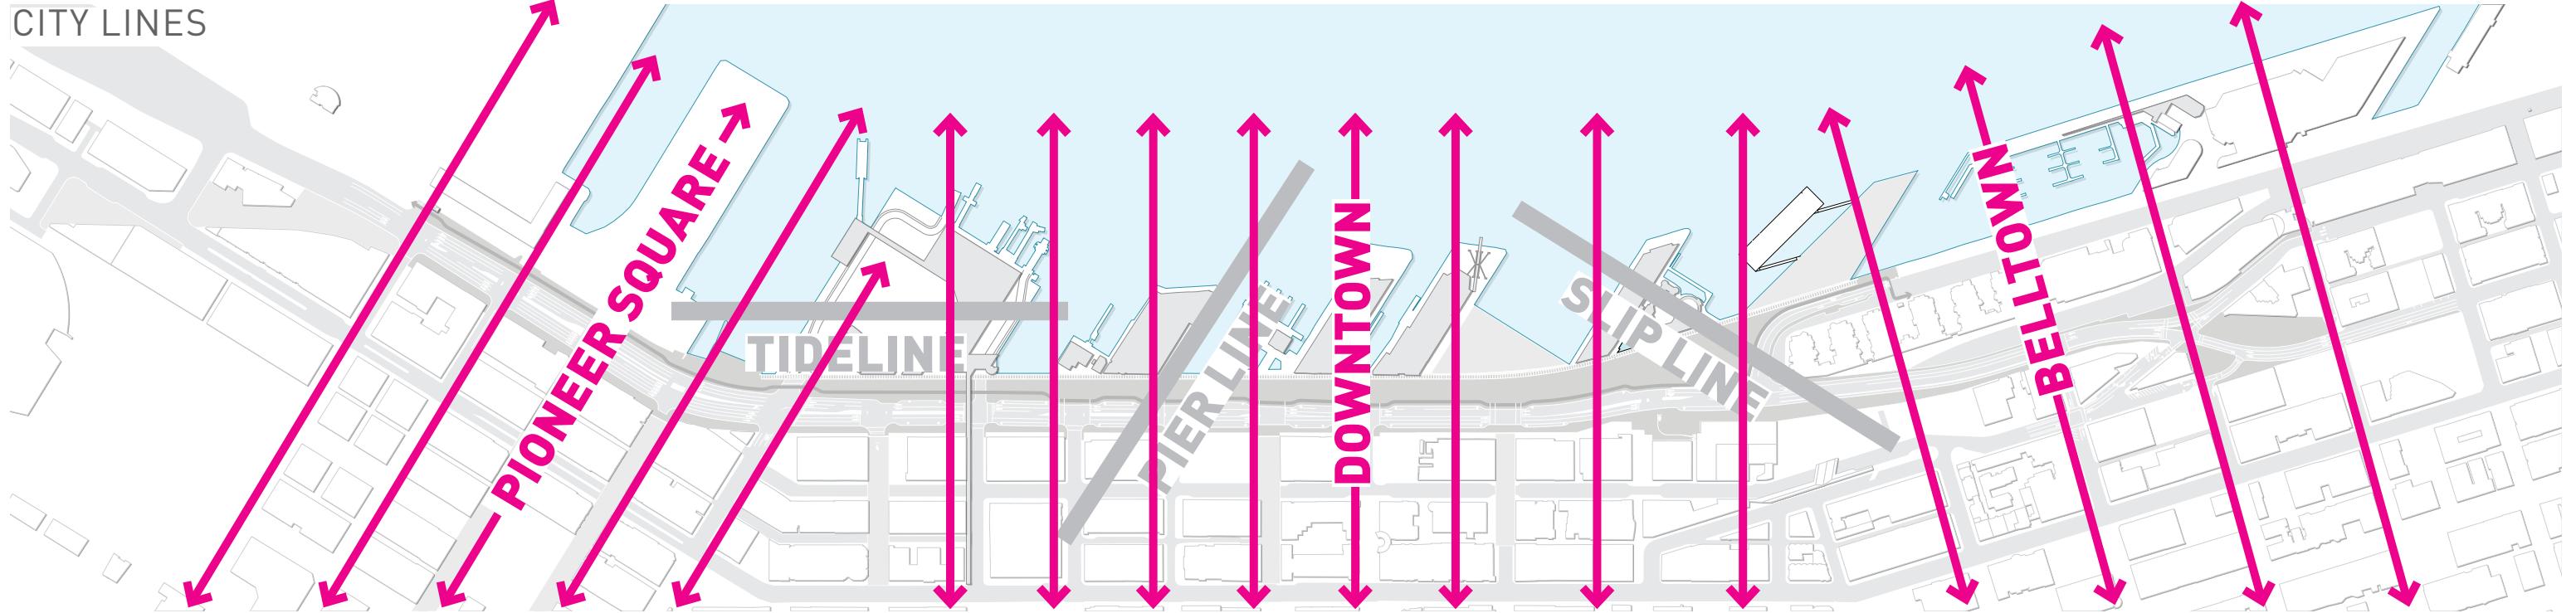

MAIN CORRIDOR SOUTH OF UNION | WATERFRONT PROMENADE
BASELINES

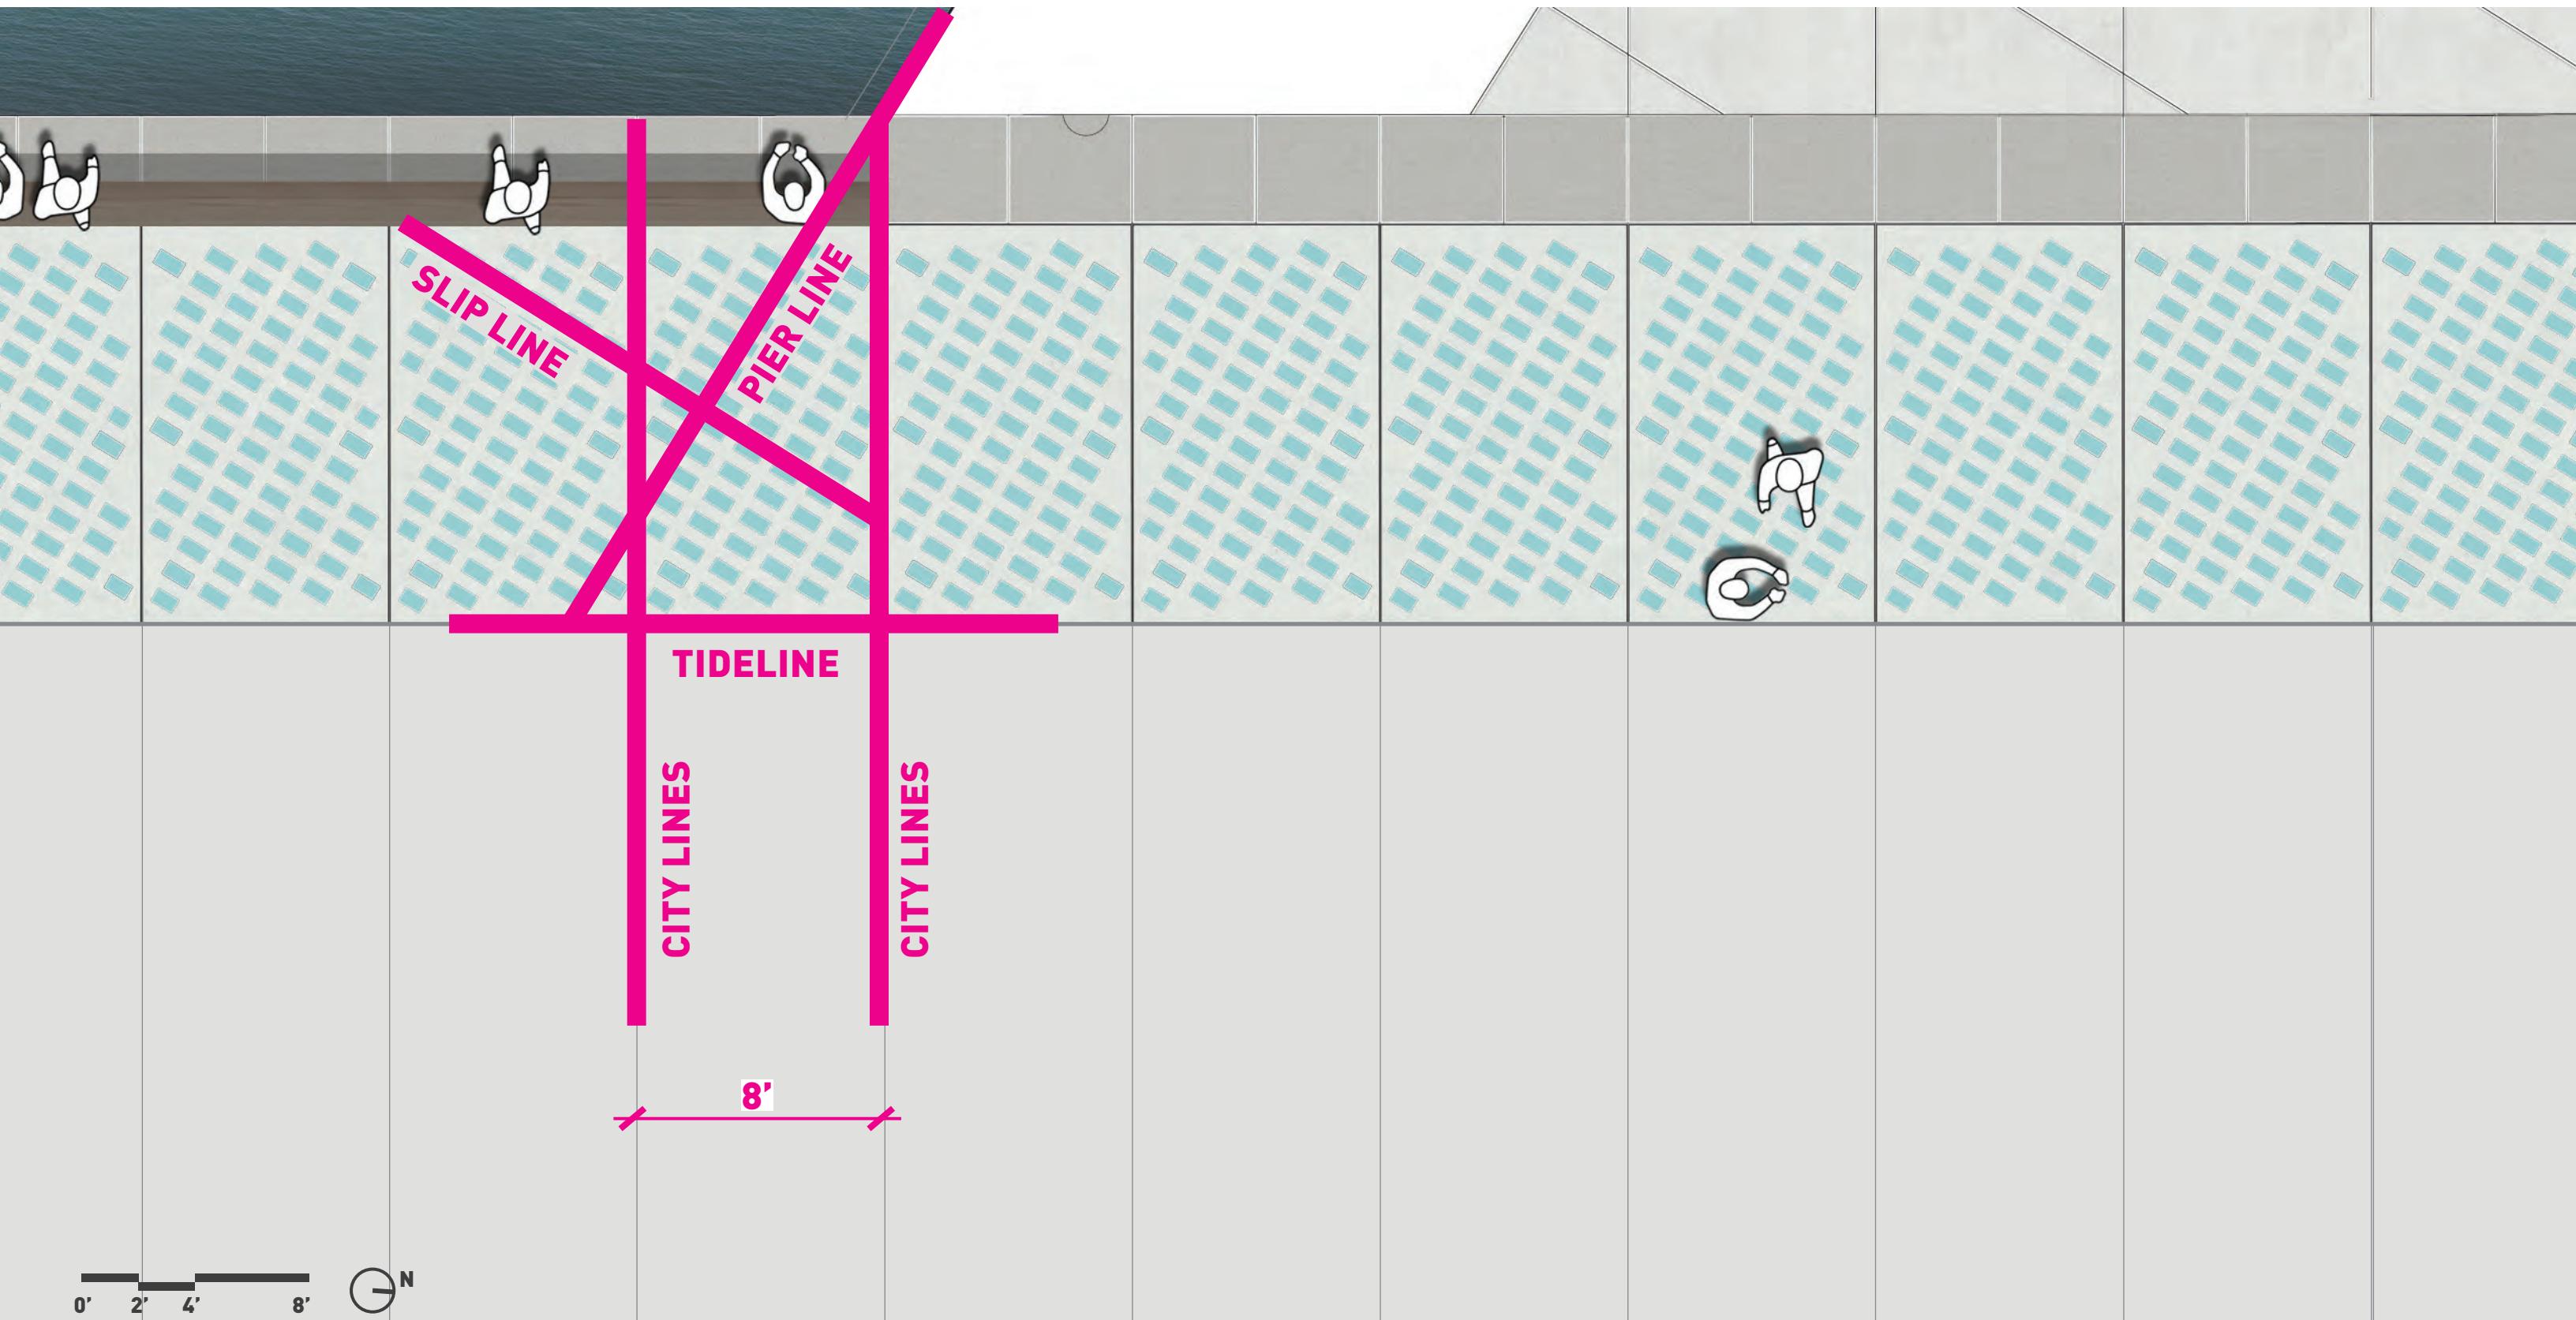

MAIN CORRIDOR SOUTH OF UNION | WATERFRONT PROMENADE
BASELINES

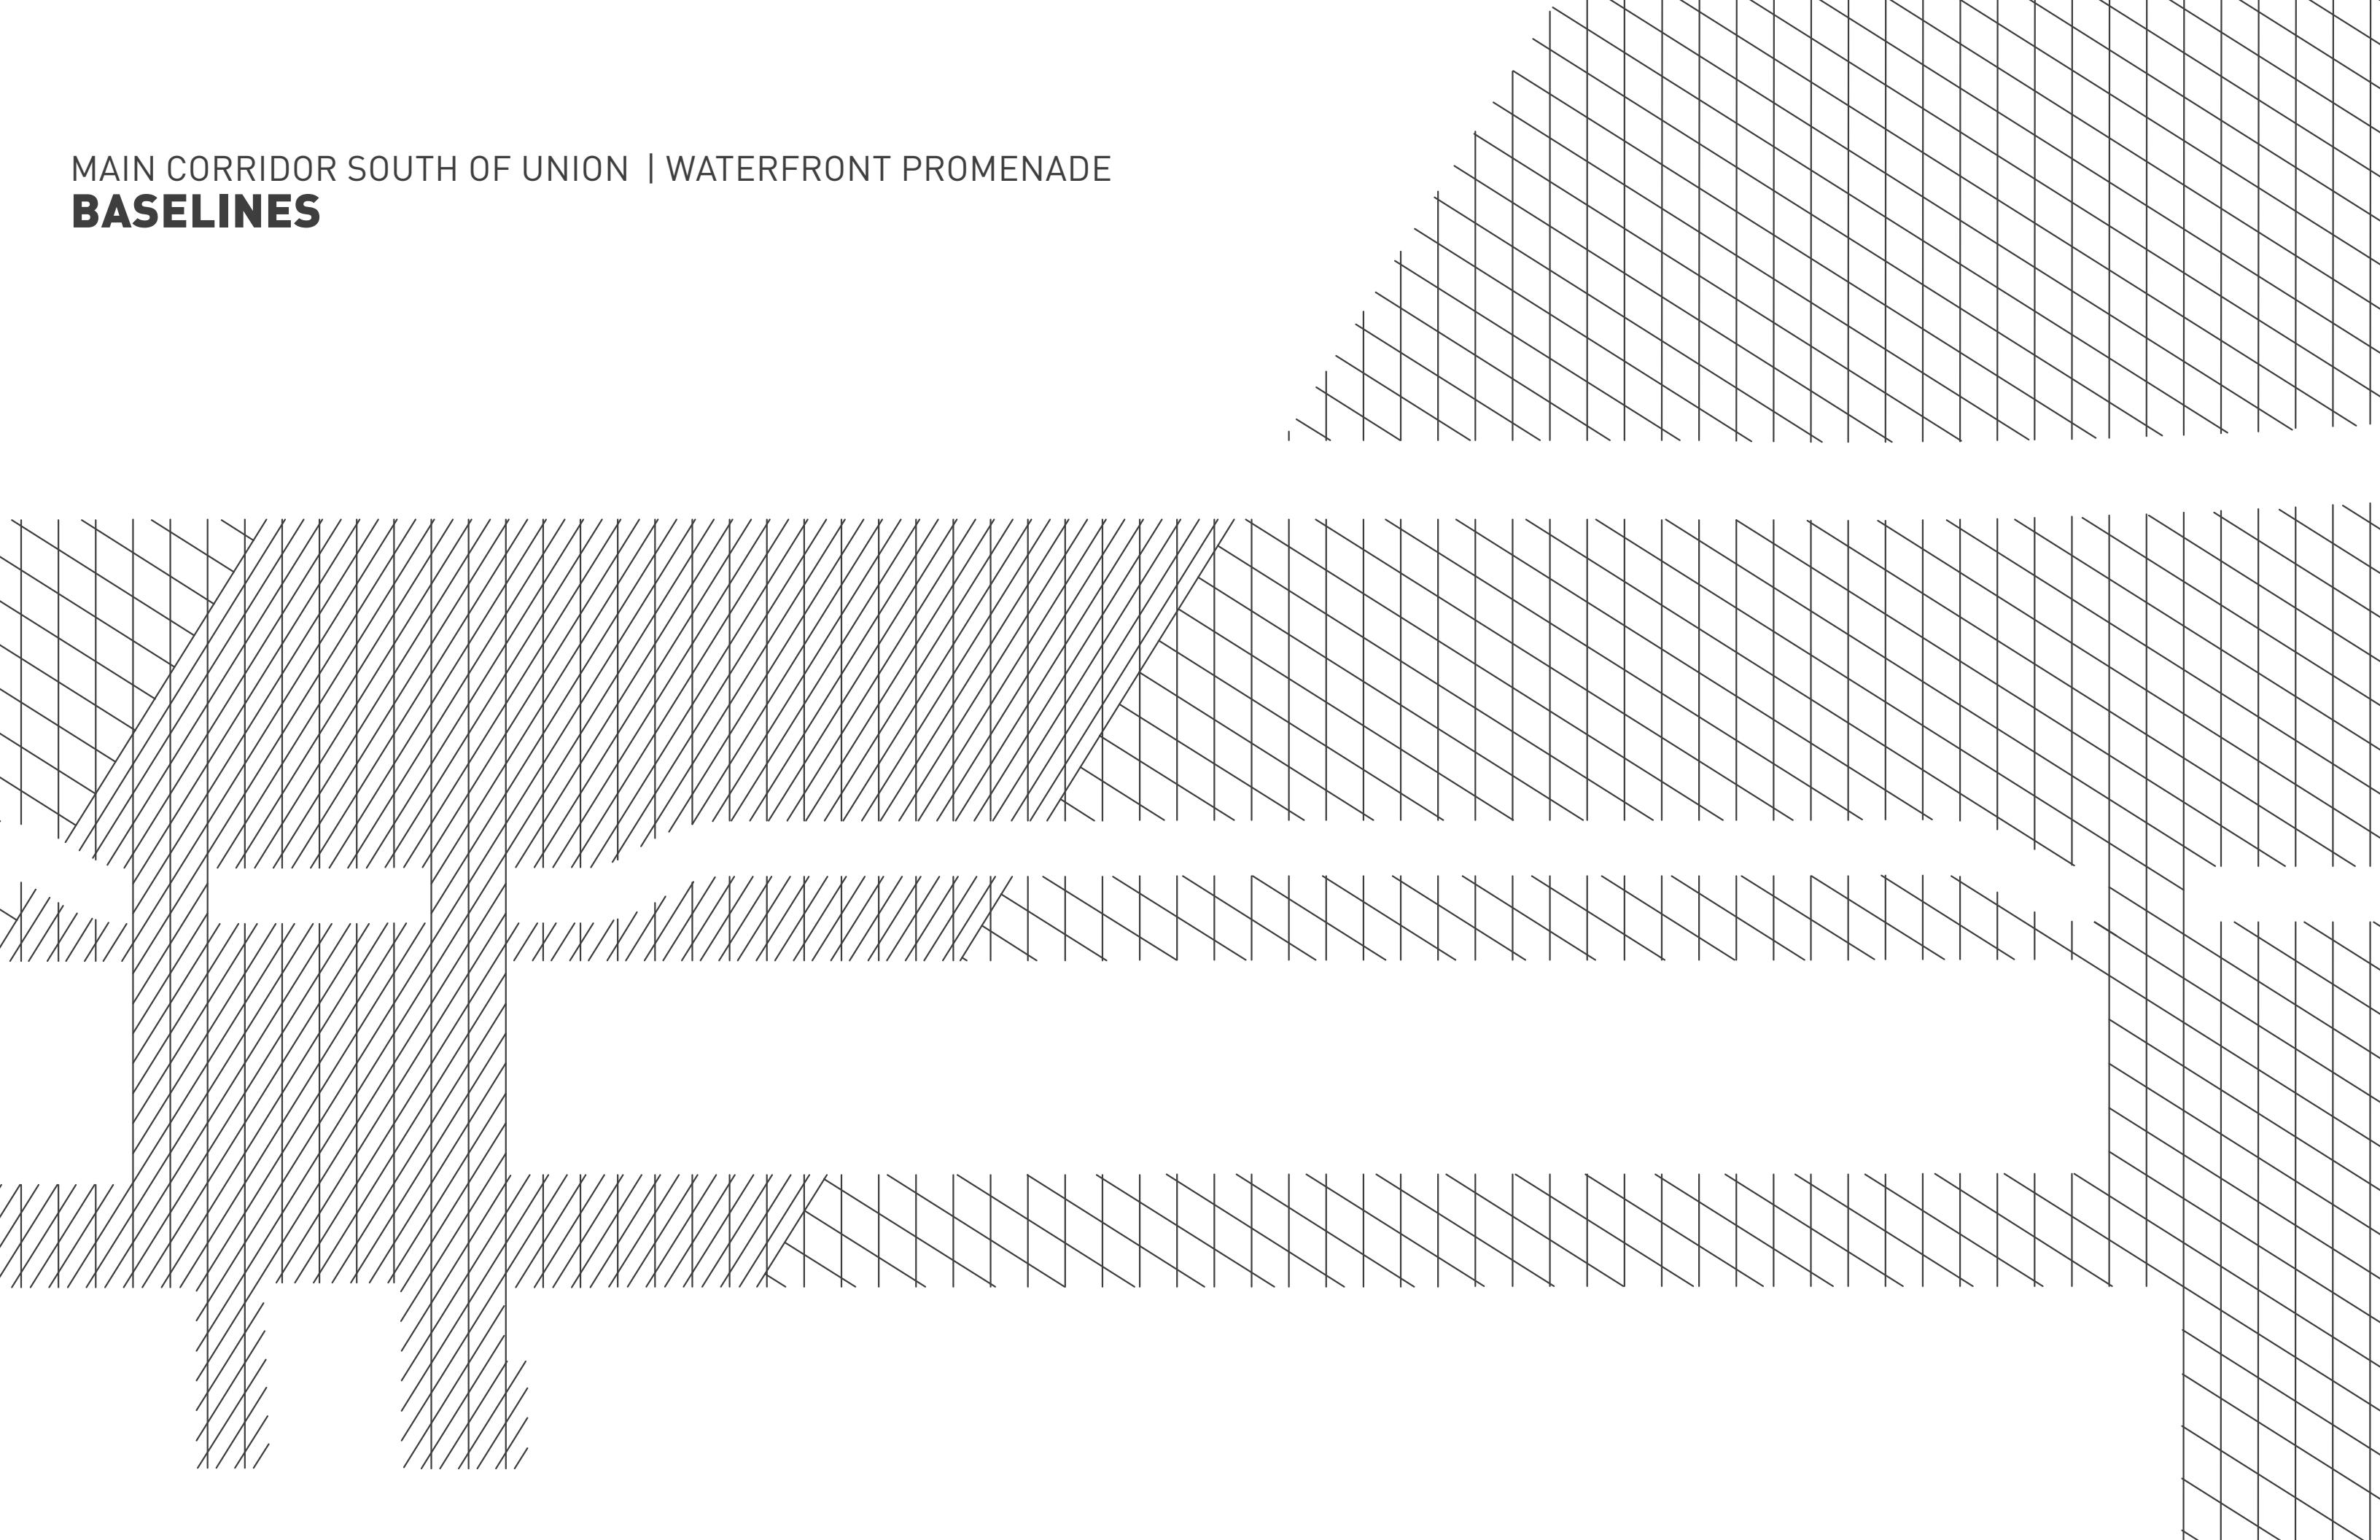

MAIN CORRIDOR SOUTH OF UNION | WATERFRONT PROMENADE
WORKING WATERFRONT MATERIALS






MAIN CORRIDOR SOUTH OF UNION | WATERFRONT PROMENADE
WORKING WATERFRONT MATERIALS



MAIN CORRIDOR SOUTH OF UNION | WATERFRONT PROMENADE


**MINERAL BASE
CAST-IN-PLACE CONCRETE**

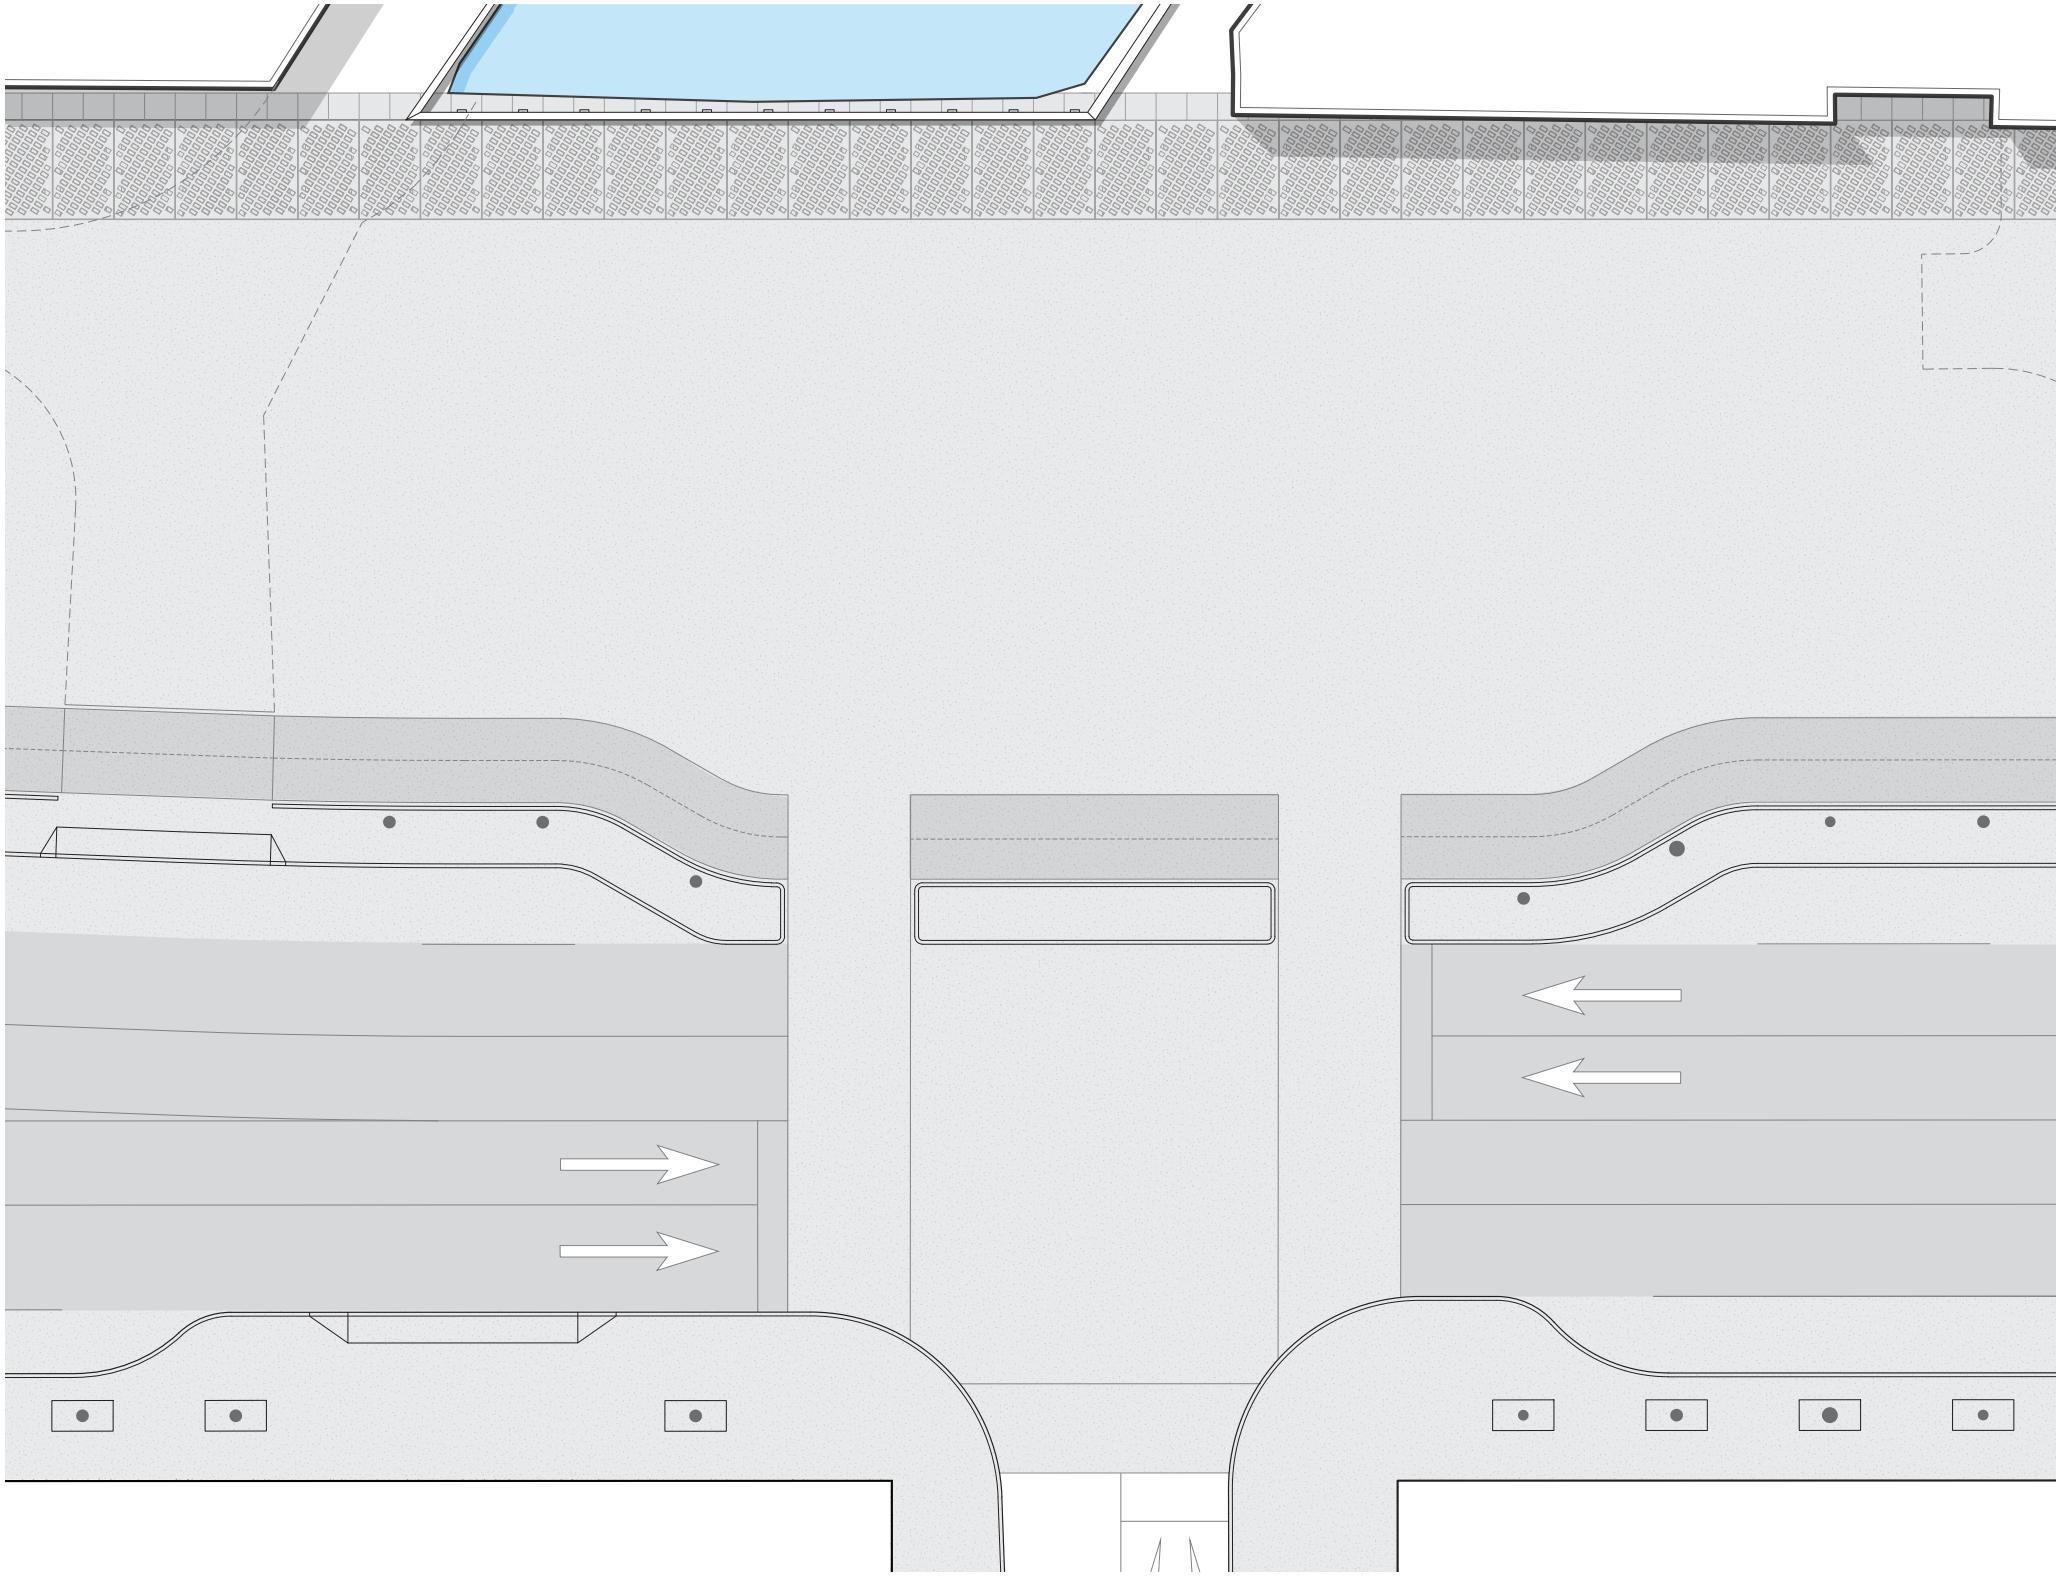


0' 10' 20' 40'




EXPOSED AGGREGATE CONCRETE

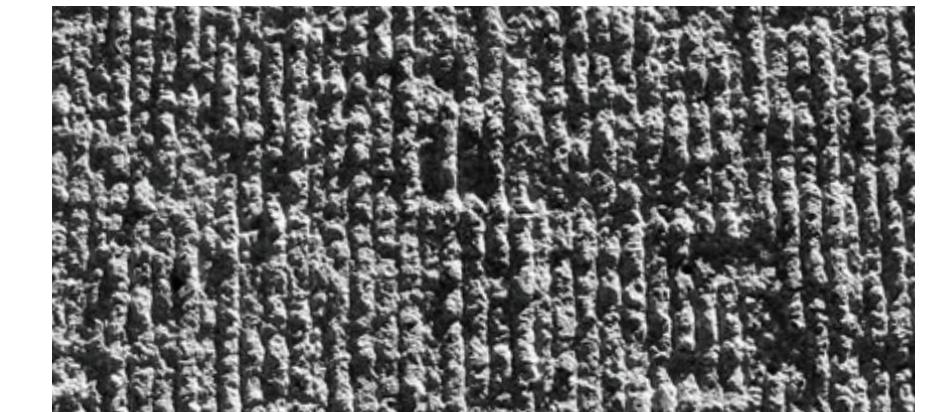


ROUGH FINISHED CONCRETE

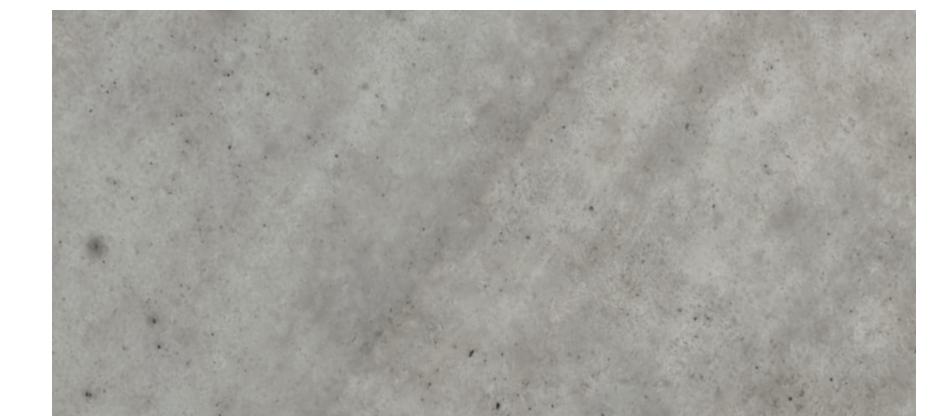

FLOAT FINISHED CONCRETE

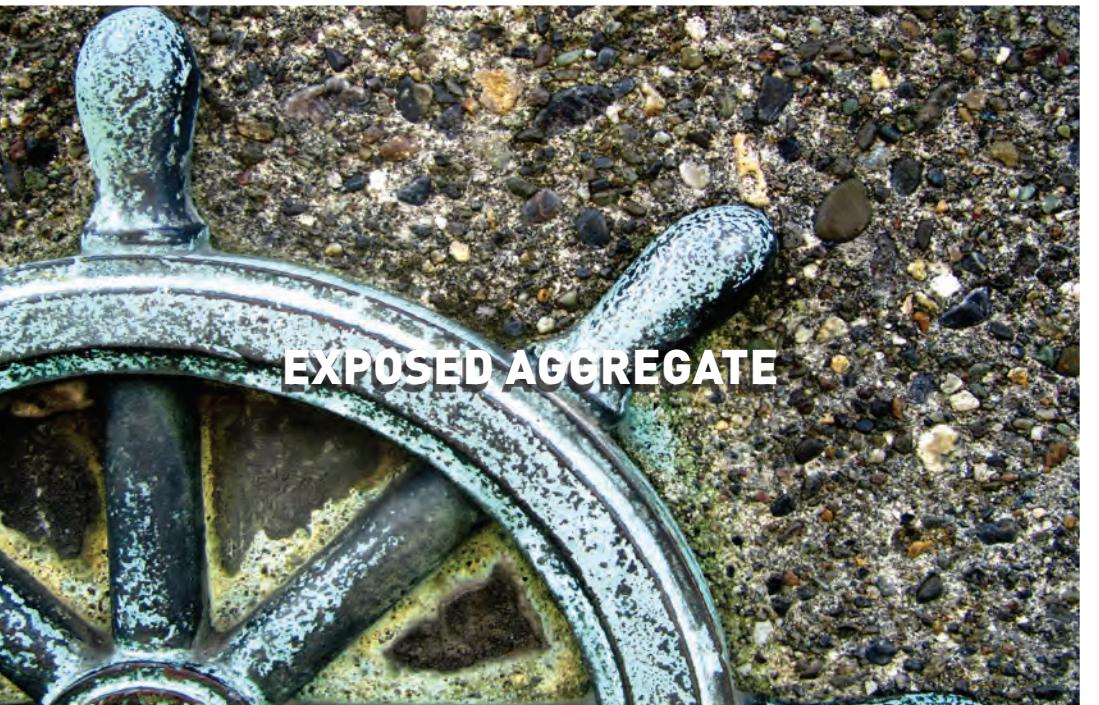


MAIN CORRIDOR SOUTH OF UNION | WATERFRONT PROMENADE
JOINTS

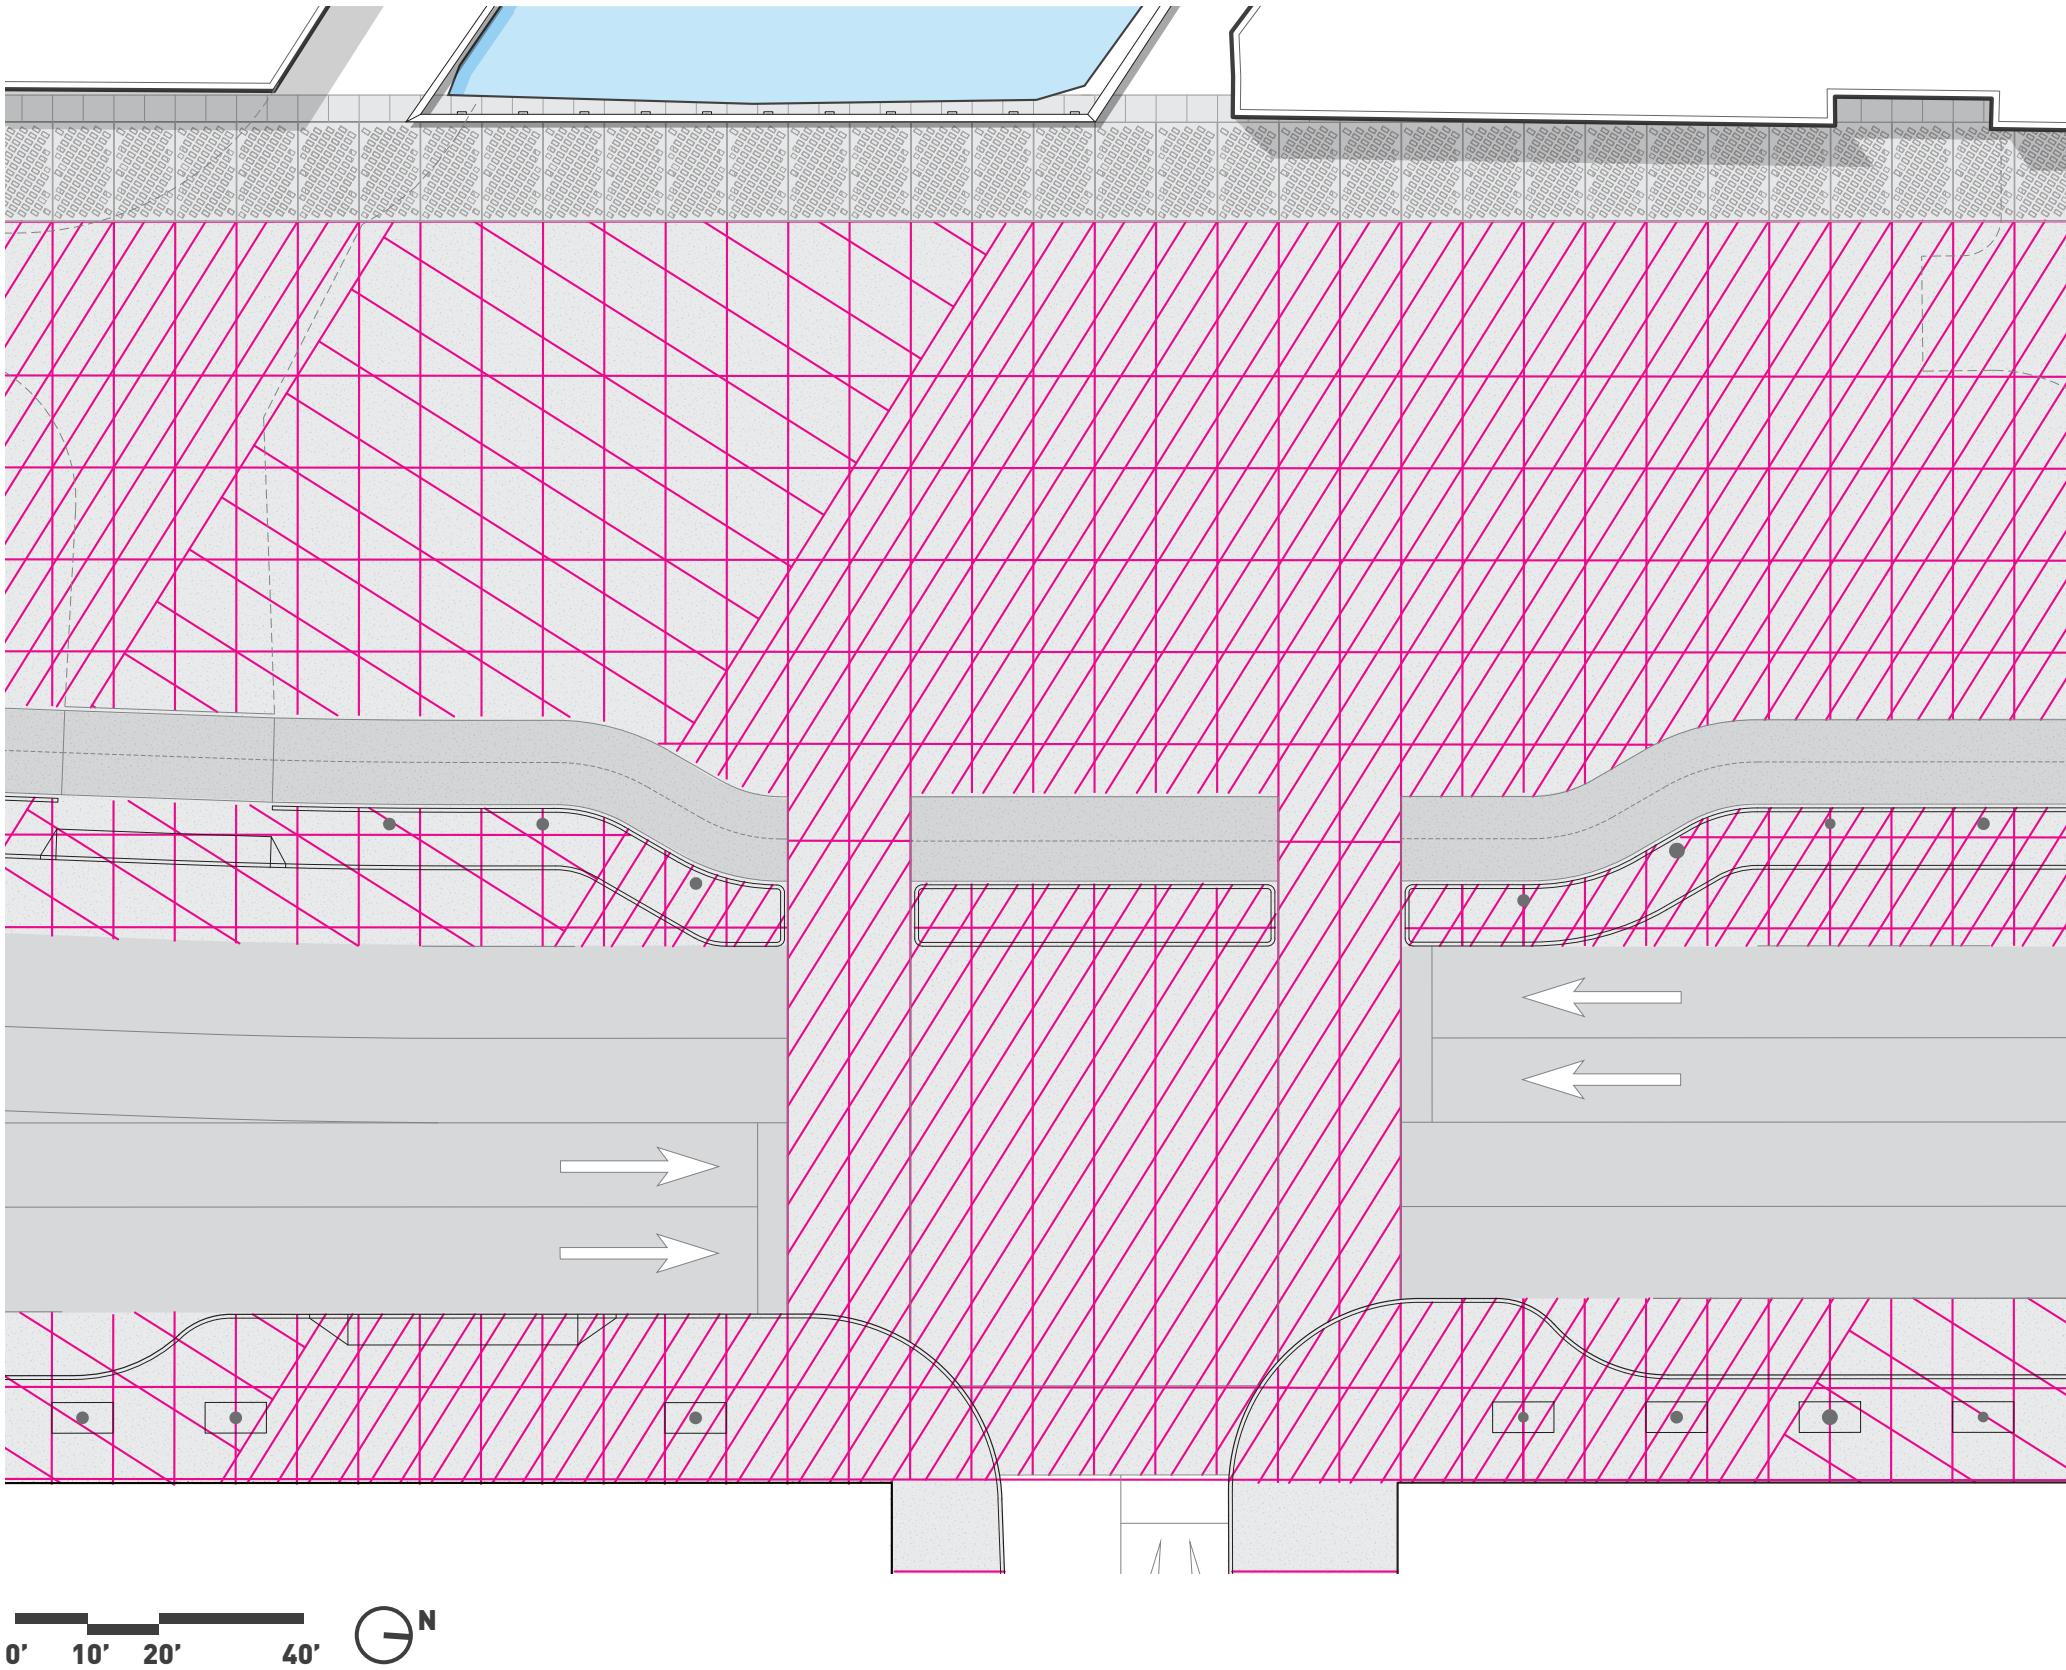

SAW CUT




SAW CUT THROUGH EXPOSED AGGREGATE

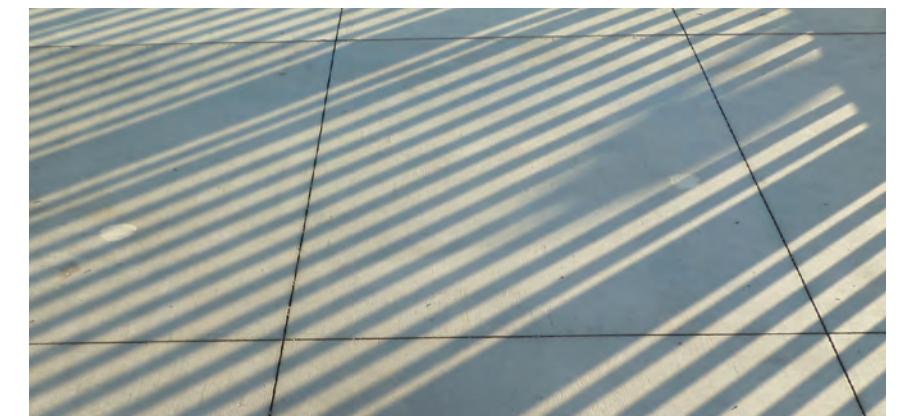

SAW CUT PATTERNS


MAIN CORRIDOR SOUTH OF UNION | WATERFRONT PROMENADE
INLAYS

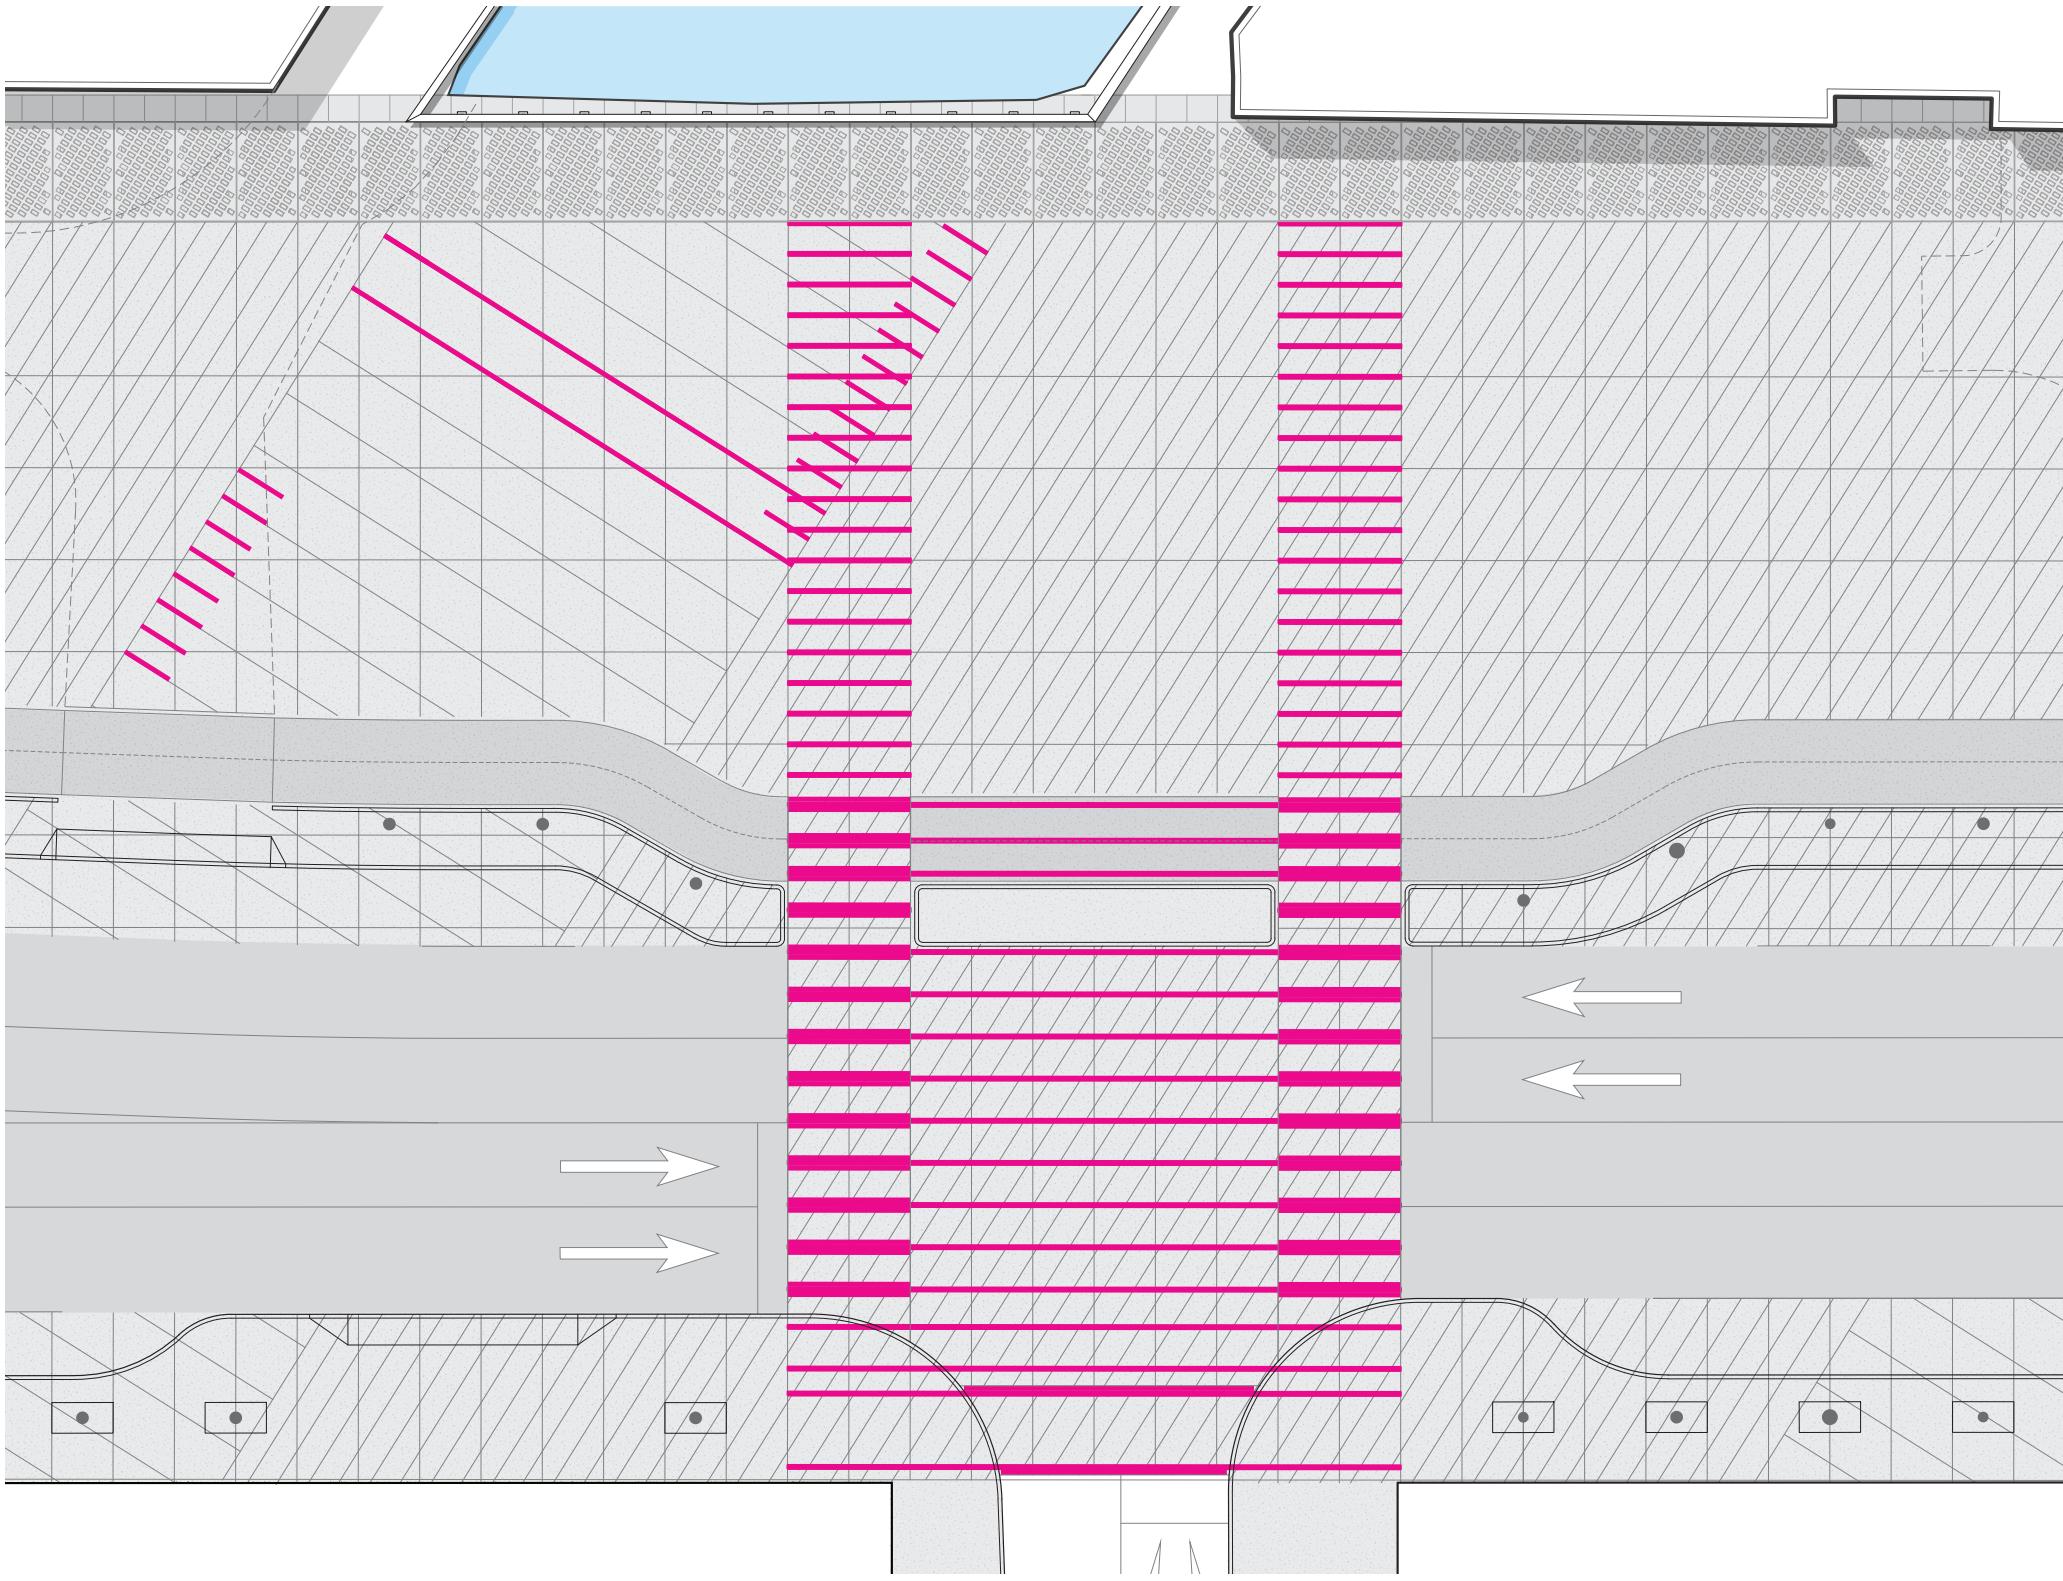

0' 10' 20' 40'



STONE

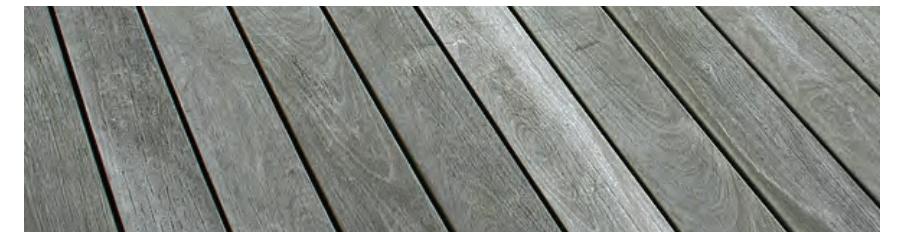

WOOD





CAST IN PLACE CONCRETE



METAL




PAINT

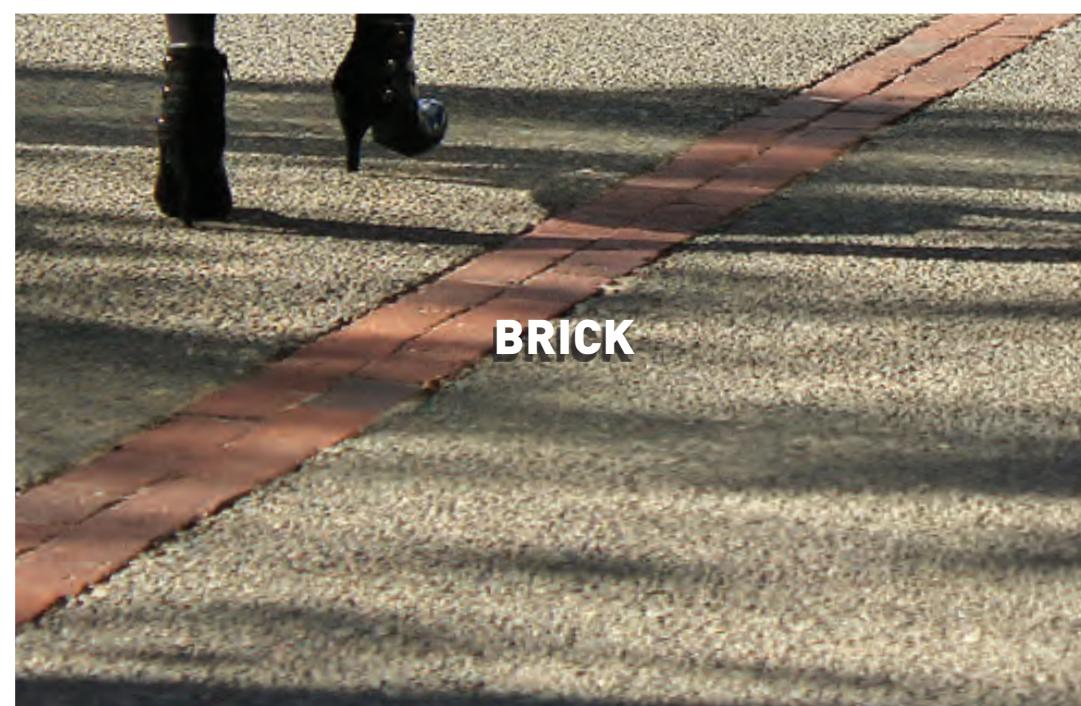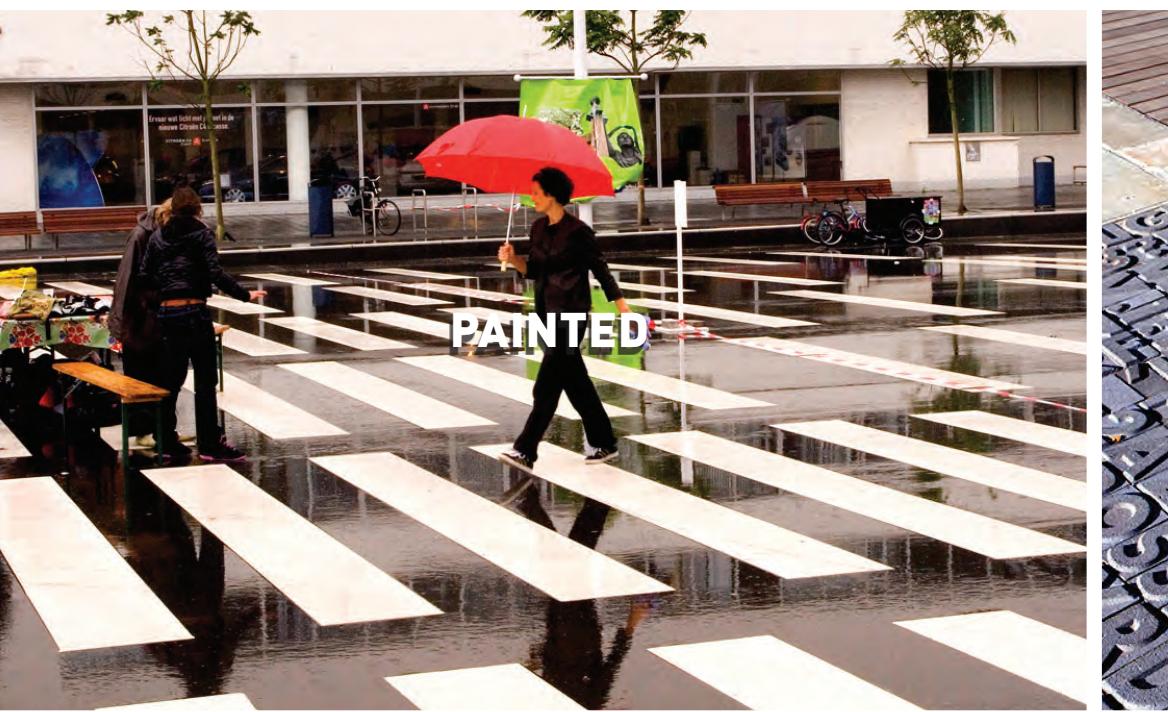

MAIN CORRIDOR SOUTH OF UNION | WATERFRONT PROMENADE
INLAYS ON MINERAL BASE

SENECA STREET


47° N 122° W

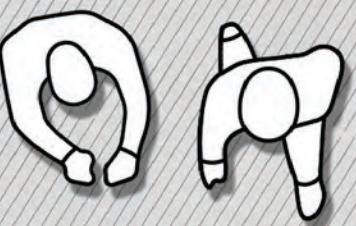

MAIN CORRIDOR SOUTH OF UNION | WATERFRONT PROMENADE
INLAYS ON MINERAL BASE

47°N 122°W

MAIN CORRIDOR SOUTH OF UNION | WATERFRONT PROMENADE ELEMENTS

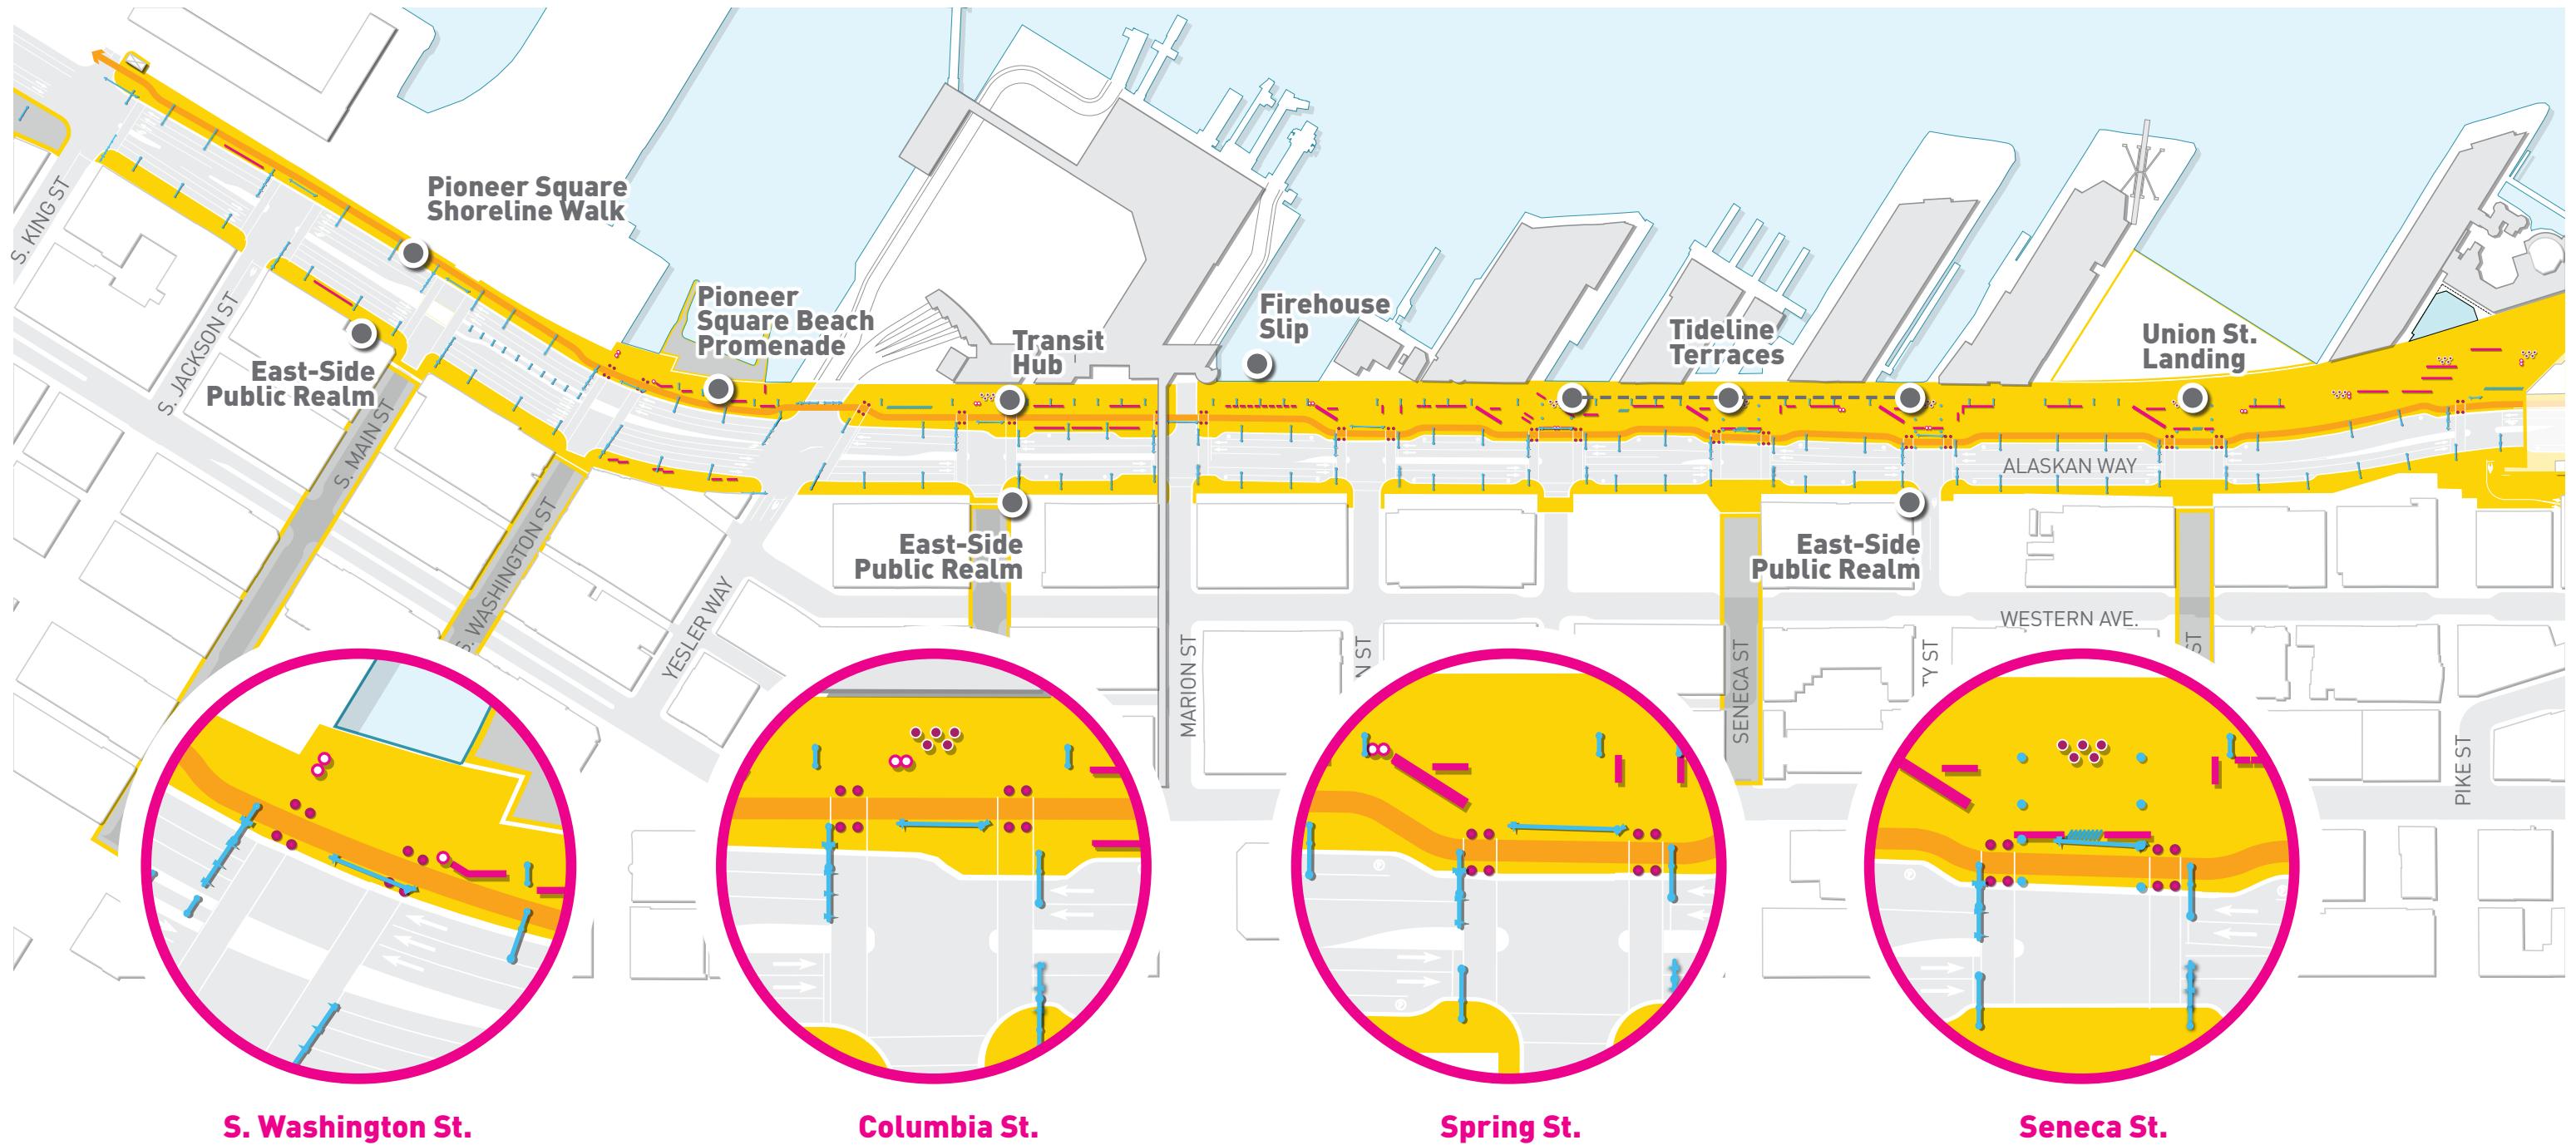

LEGEND

LIGHTING

- TWO-SIDED STREET LIGHT
- PROMENADE LIGHT
- SOCIAL INTERSECTION LIGHT

SEATING

- SMALL BENCHES
- LONG PROMENADE BENCH
- PIER SLIP BENCH


OTHER SITE FURNISHING

- BIKE PARKING
- TRASH + RECYCLING RECEPTACLES
- PED. WARNING BOLLARDS
- MOVEABLE TABLES + CHAIRS



400 ft.

MAIN CORRIDOR SOUTH OF UNION | WATERFRONT PROMENADE ELEMENTS

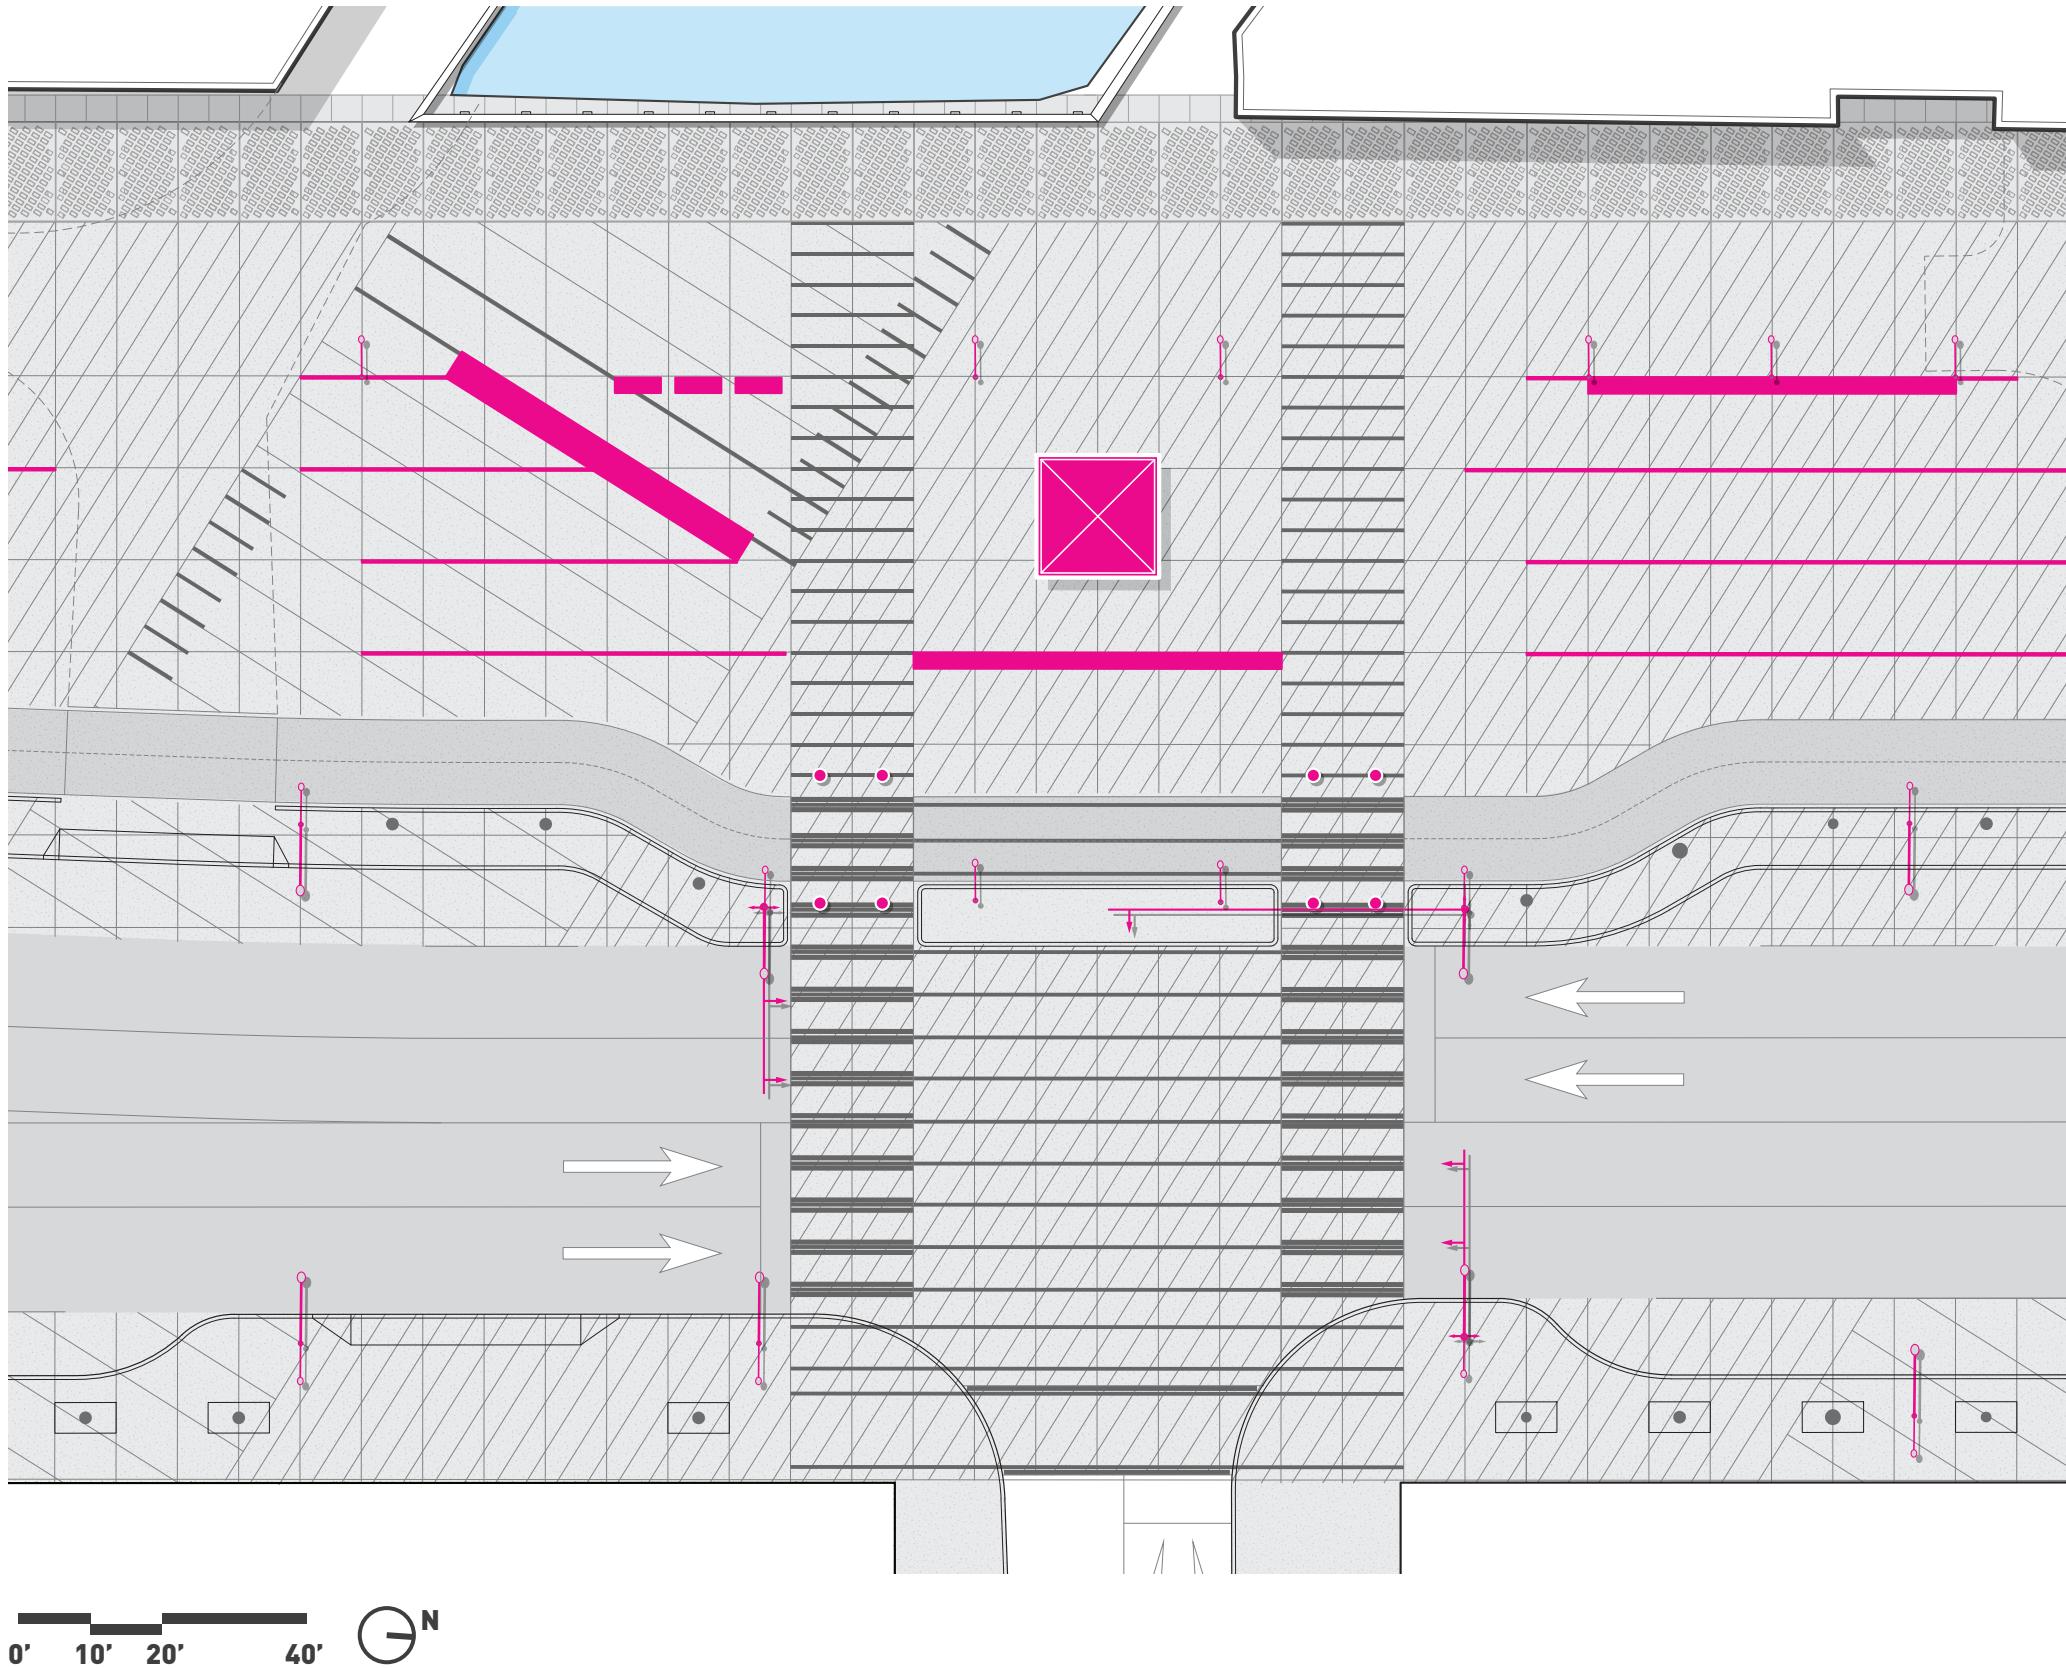

MOORING BOLLARDS




WHEEL STOPS



LARGE SCALE FURNISHING

MAIN CORRIDOR SOUTH OF UNION | WATERFRONT PROMENADE

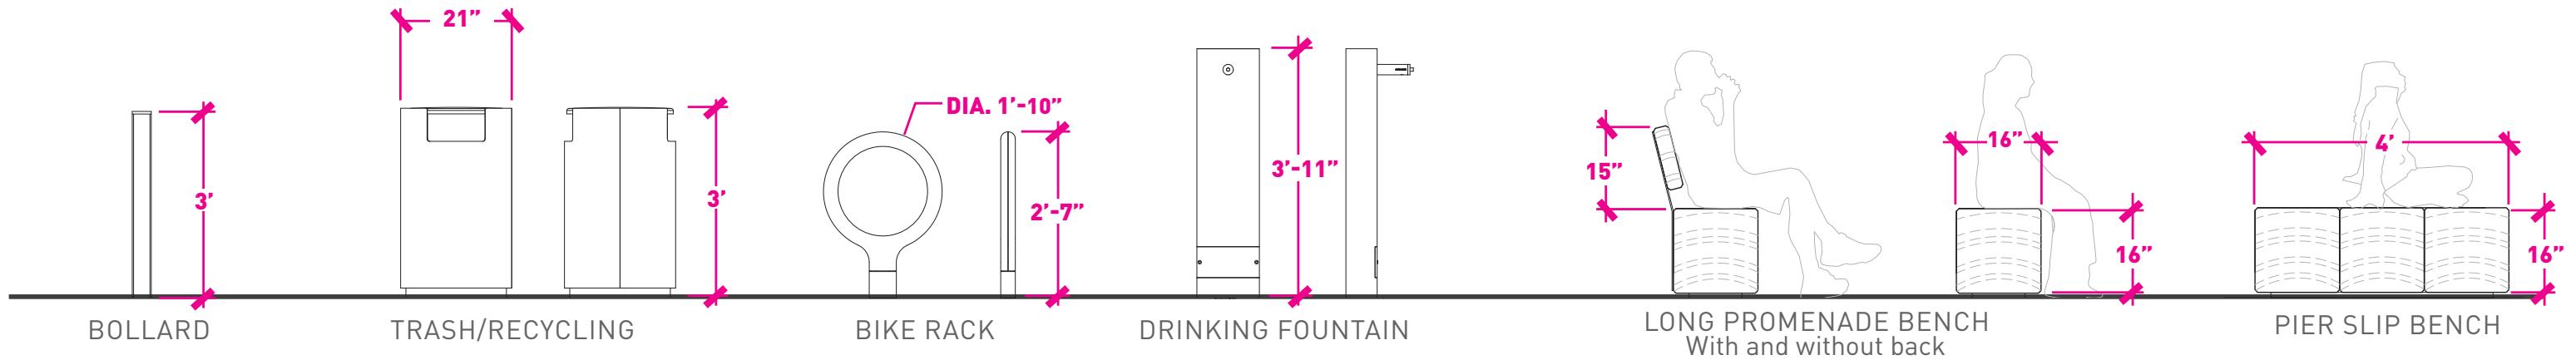

Material Hot-dip galvanized steel
Color/Finish Fine-textured paint in Graphite gray



Material Powder-coated steel
Color/Finish Dark gray w/ custom graphics



Material Cast Aluminum w/ polyethylene cover
Color/Finish Yellow



Material Cast iron body w/ brass spout
Color/Finish Black forged paint



Material Salvaged timbers

MAIN CORRIDOR SOUTH OF UNION | WATERFRONT PROMENADE
SEATING



LONG PROMENADE BENCH

MAIN CORRIDOR SOUTH OF UNION | WATERFRONT PROMENADE

SEATING



DOUBLE BENCH

MAIN CORRIDOR SOUTH OF UNION | WATERFRONT PROMENADE
SEATING



SMALL PROMENADE BENCH

MAIN CORRIDOR SOUTH OF UNION | WATERFRONT PROMENADE
SEATING




TERRACE BENCH

MAIN CORRIDOR SOUTH OF UNION | WATERFRONT PROMENADE
LIGHTING



MAIN CORRIDOR SOUTH OF UNION | WATERFRONT PROMENADE
LIGHTING

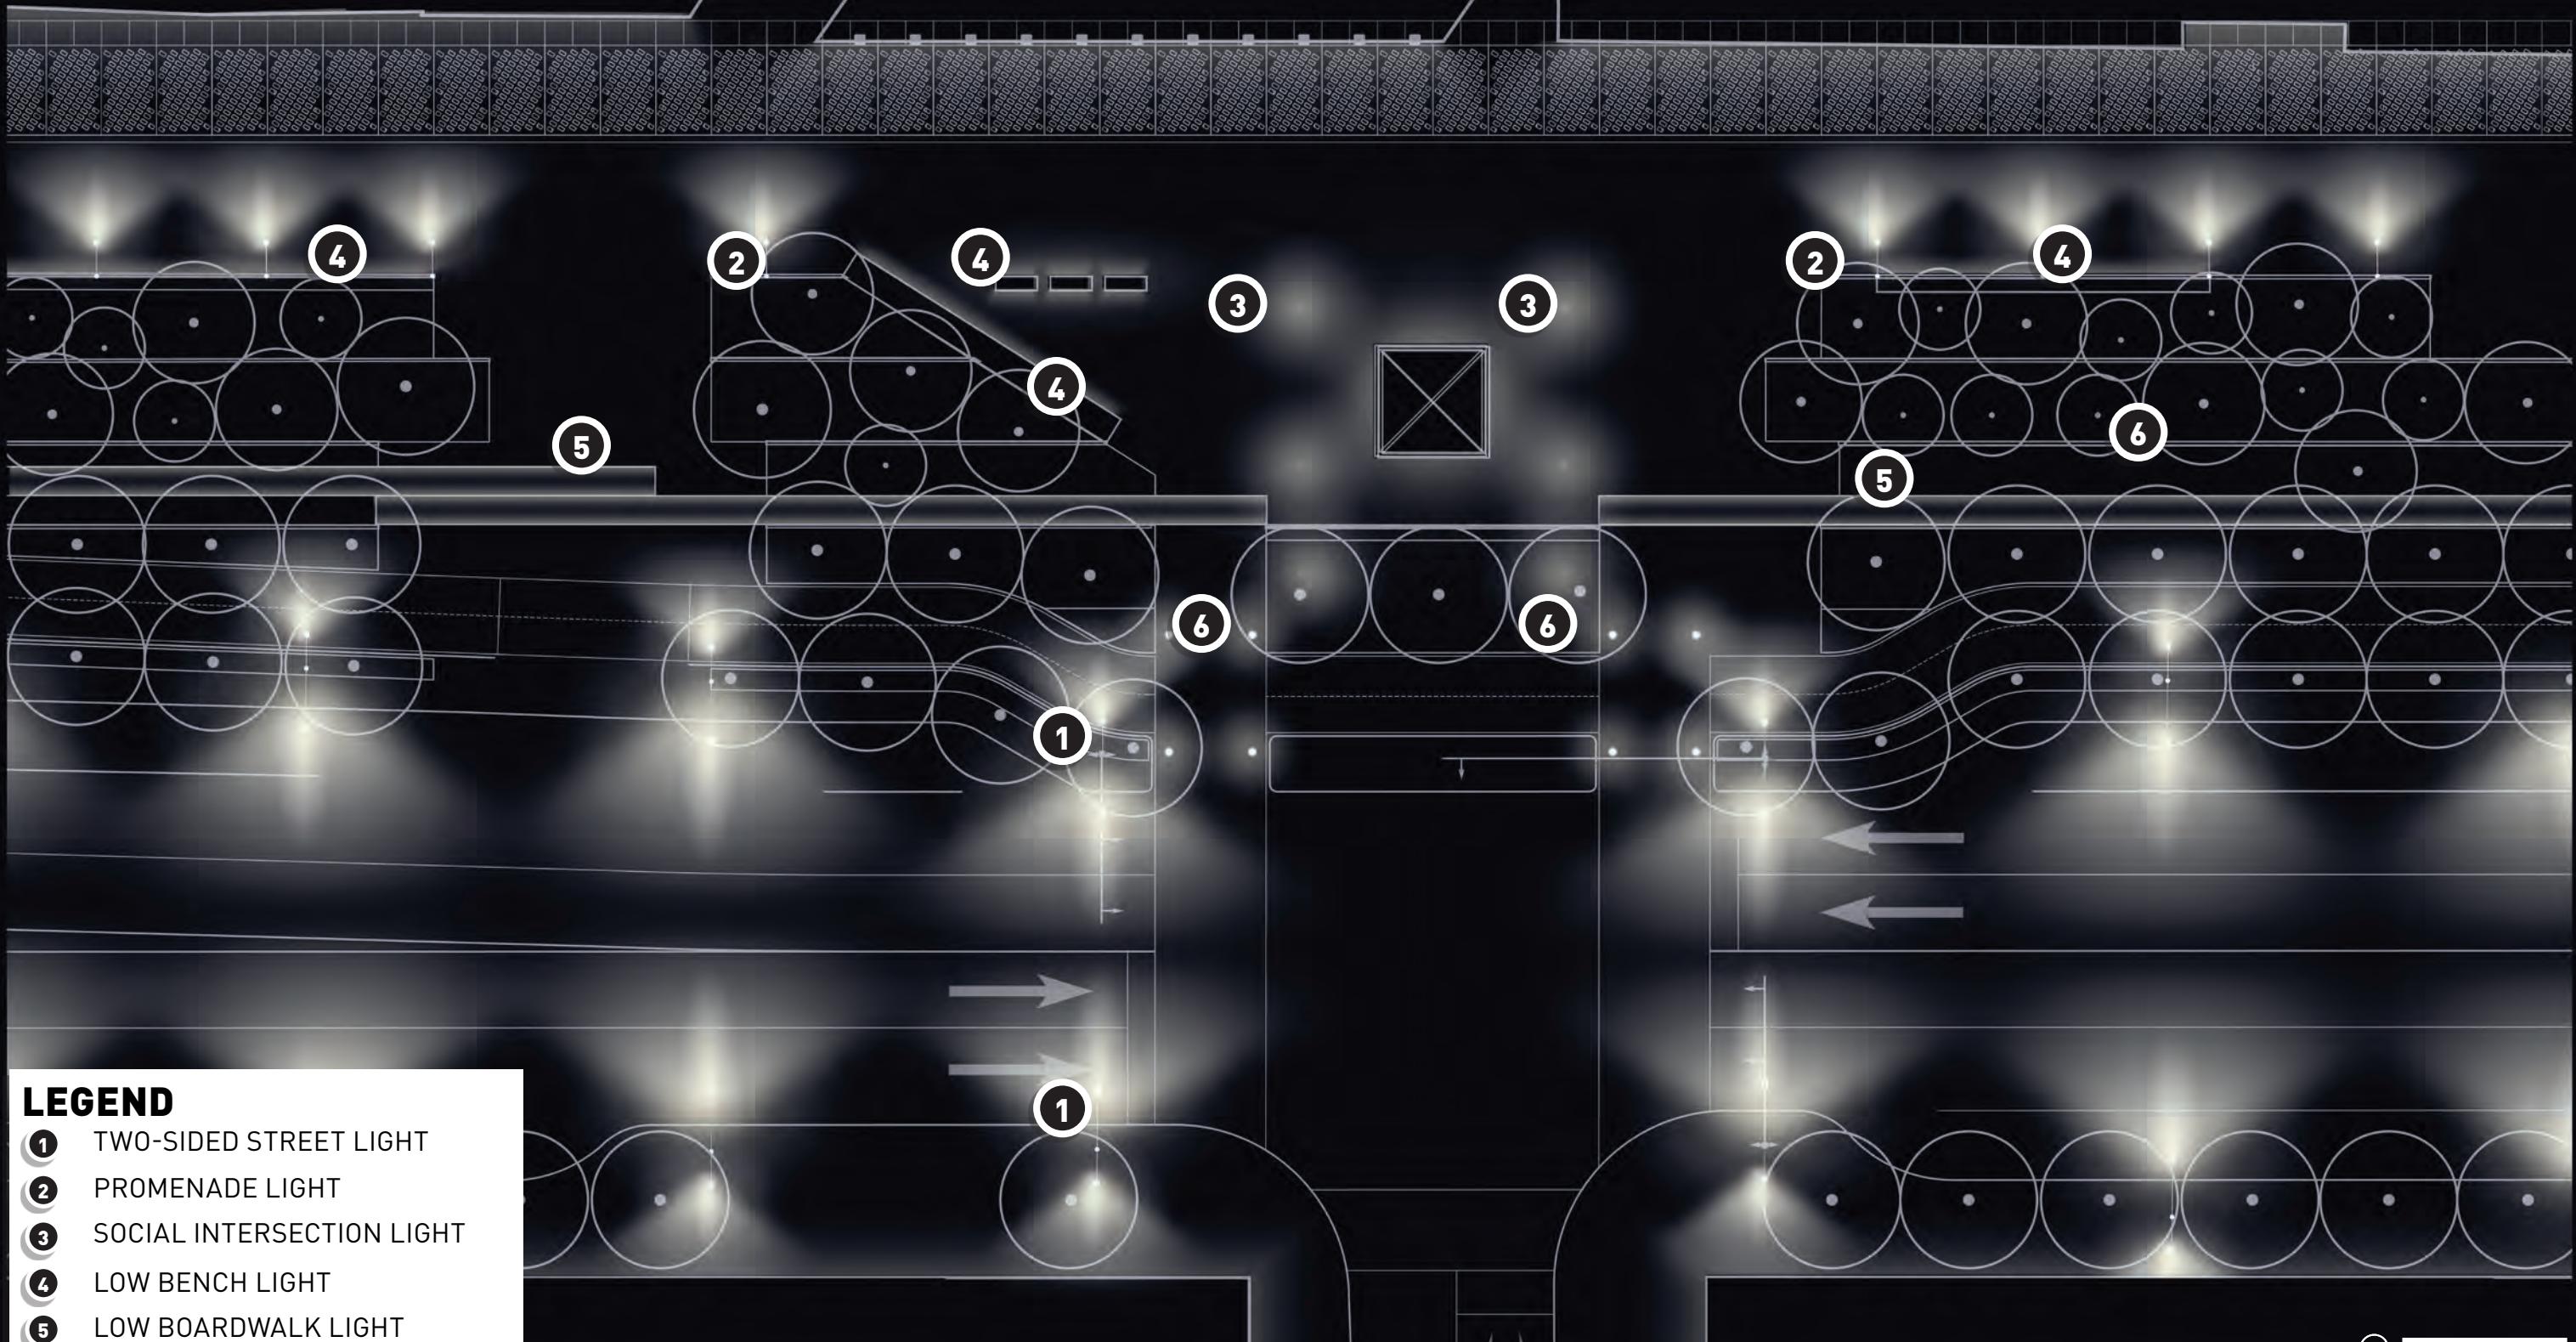


LEGEND

- 1**: TWO-SIDED STREET LIGHT
- 2**: PROMENADE LIGHT
- 3**: SOCIAL INTERSECTION LIGHT
- 4**: LOW BENCH LIGHT
- 5**: LOW BOARDWALK LIGHT
- 6**: BOLLARD LIGHT

24 ft.

MAIN CORRIDOR SOUTH OF UNION | WATERFRONT PROMENADE

WATERFRONT STRUCTURES

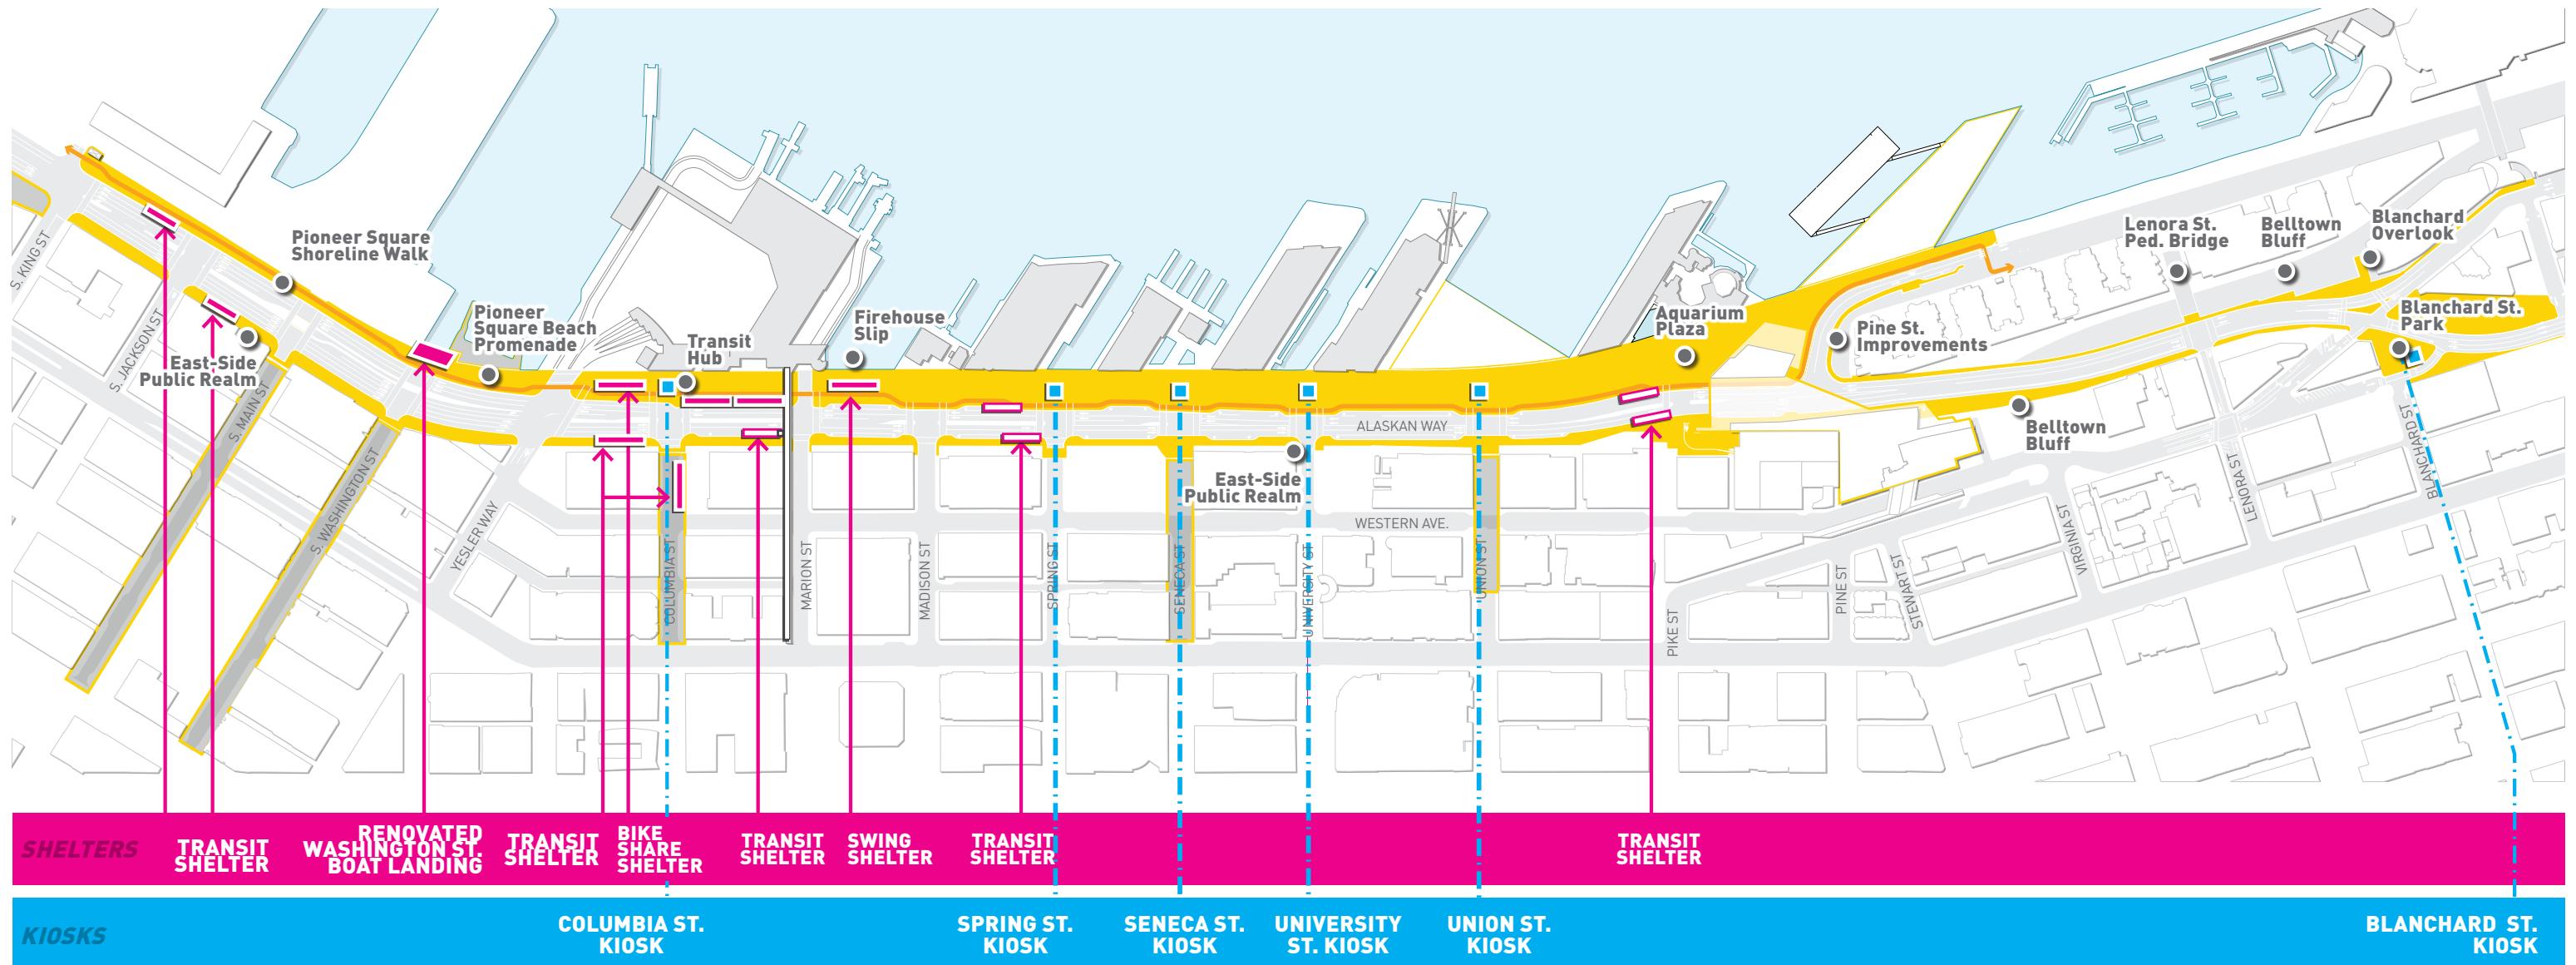


LEGEND

- [Blue Box] KIOSKS
- [Pink Box] SHELTERS
- [Yellow Box] WATERFRONT TRANSIT SHELTER
- [Yellow Box] PROMENADE
- [Grey Box] E/W STREETS

400 ft.

MAIN CORRIDOR SOUTH OF UNION | WATERFRONT PROMENADE


WATERFRONT STRUCTURES PROGRAM

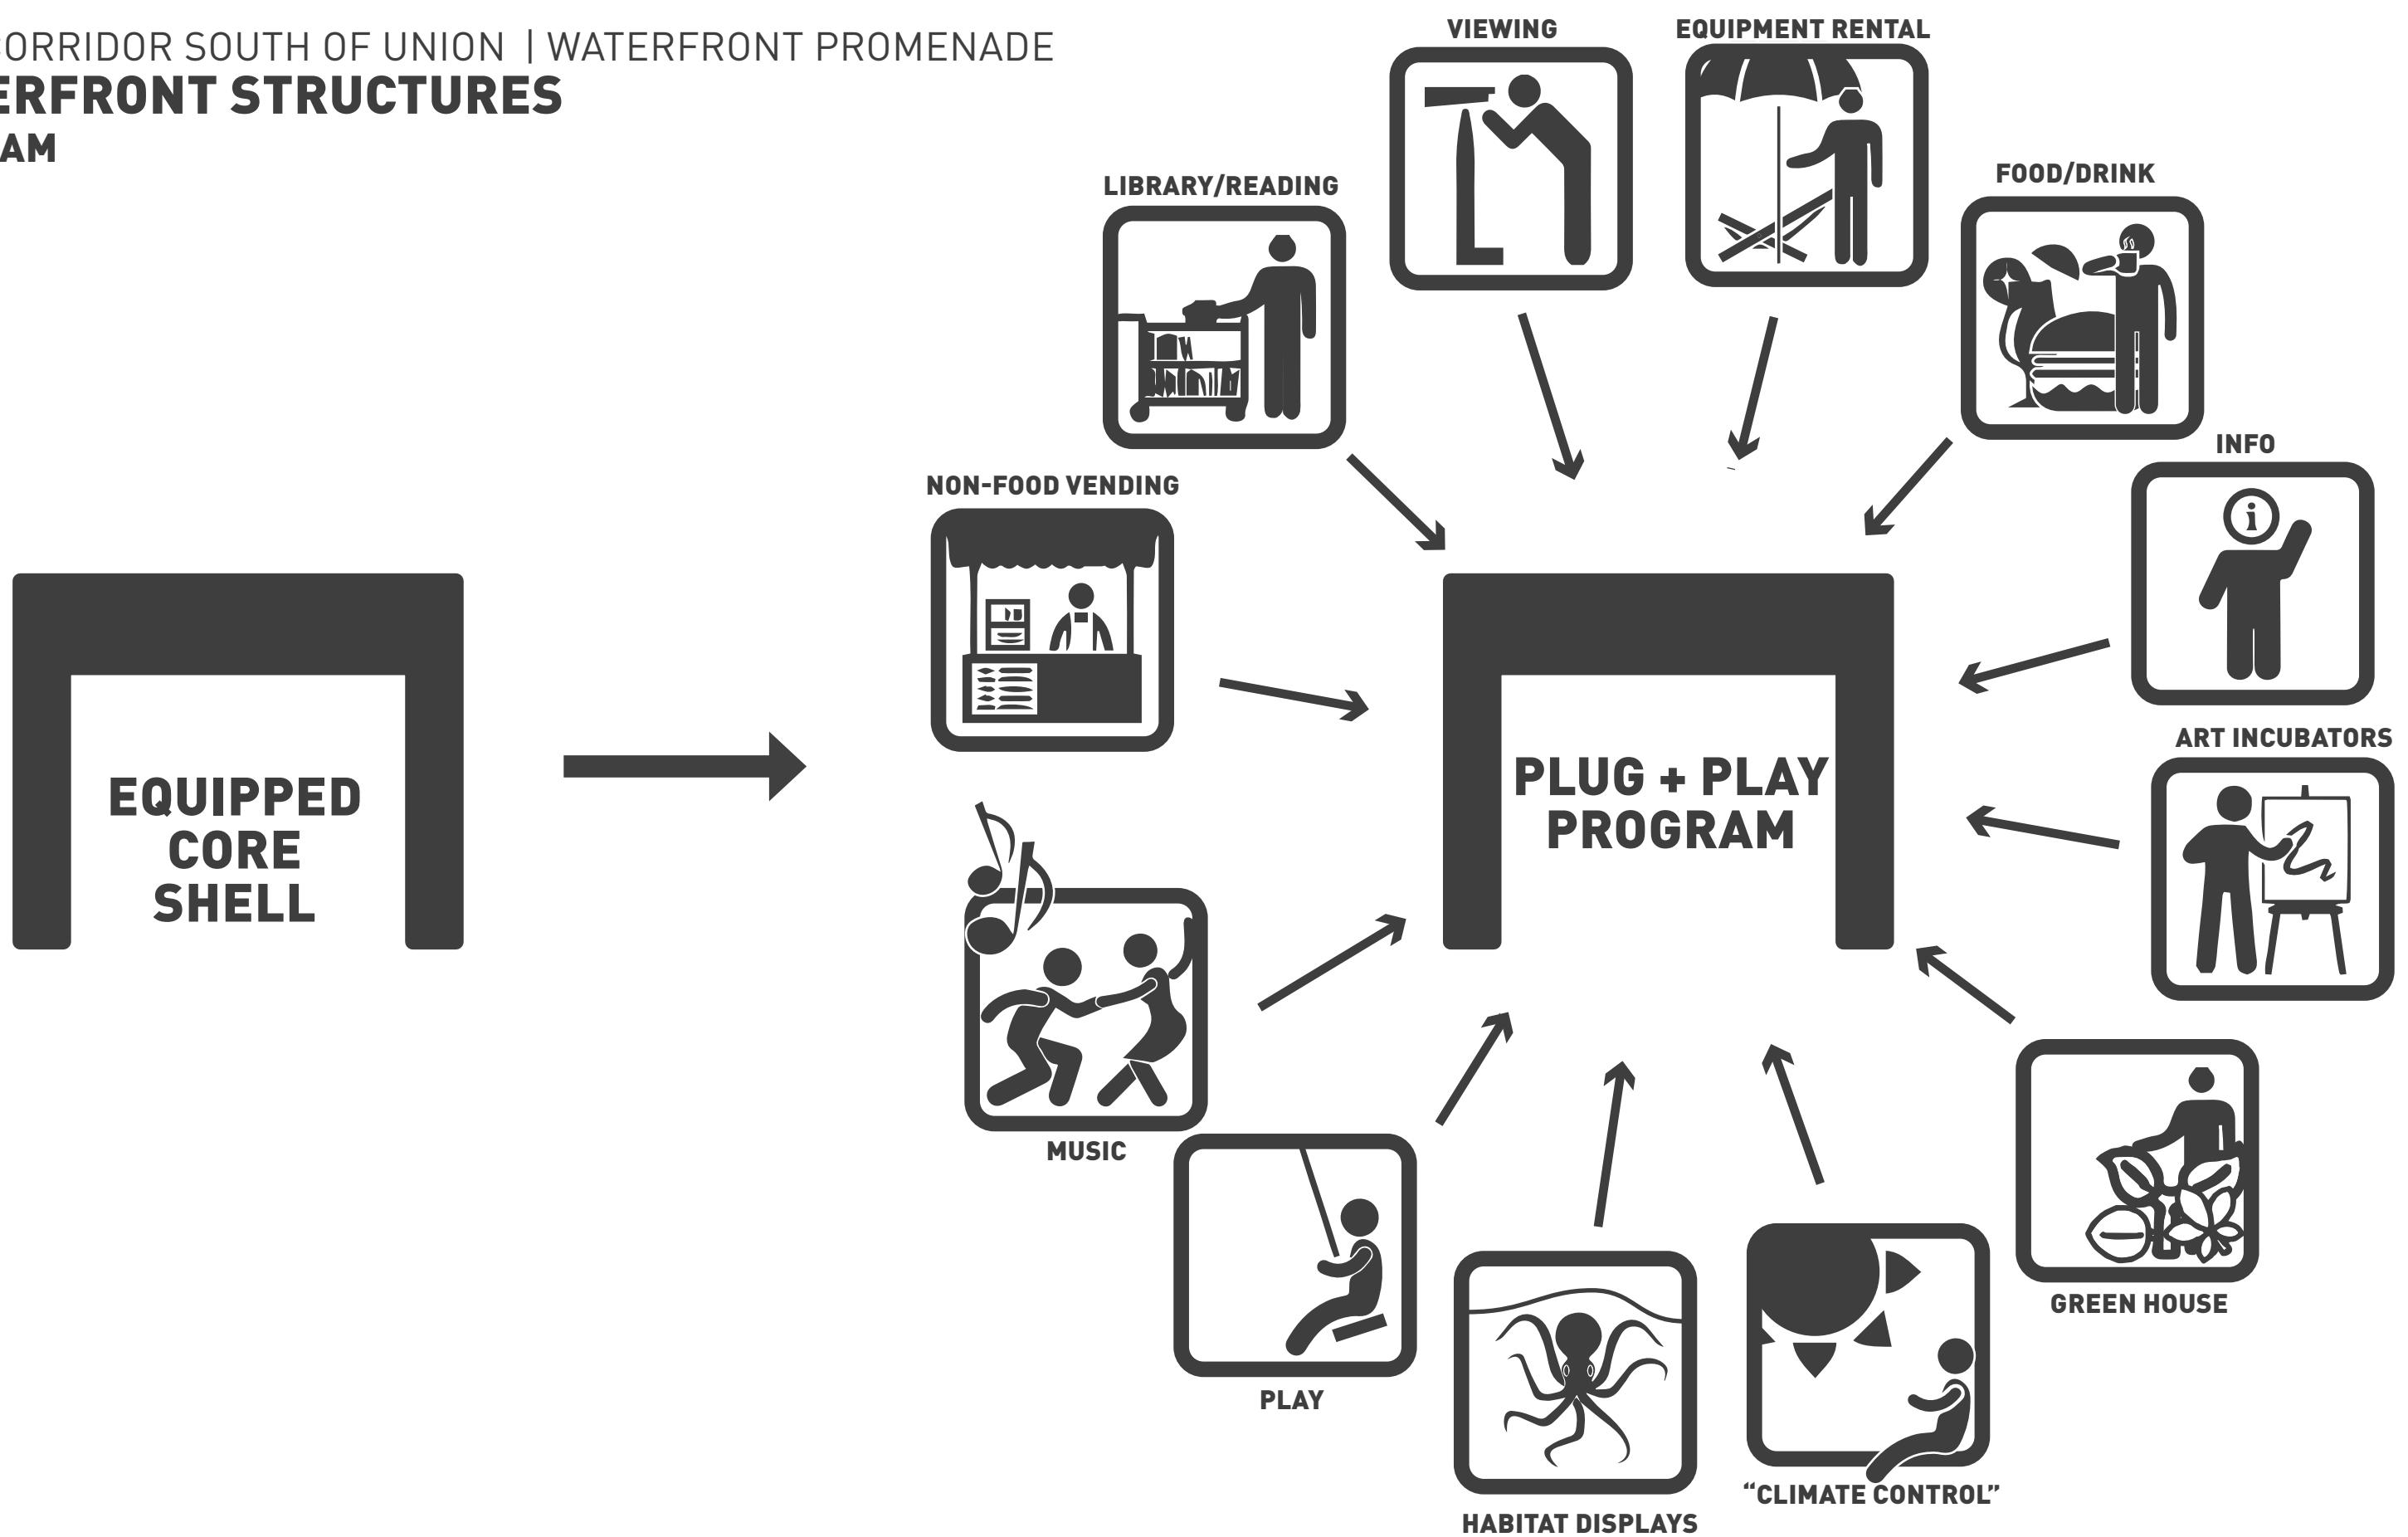


MAIN CORRIDOR SOUTH OF UNION | WATERFRONT PROMENADE

WATERFRONT STRUCTURES PROGRAM

SHELTER PROGRAM VARIATION

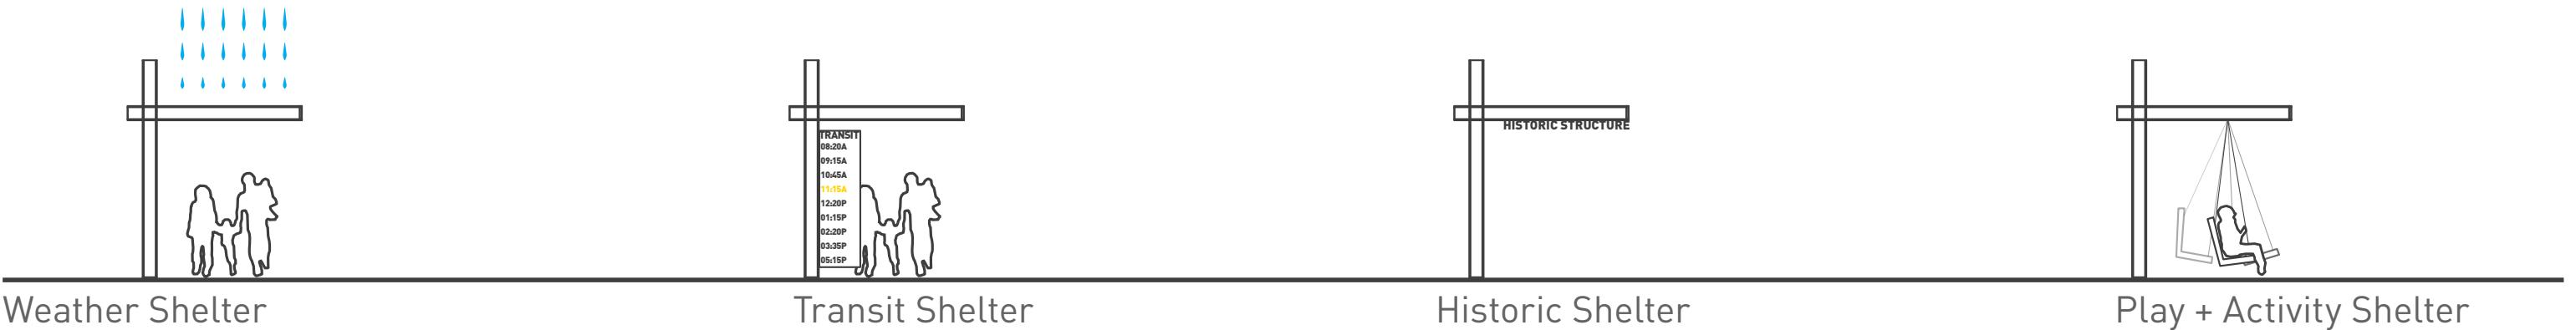

KIOSK PROGRAM VARIATION

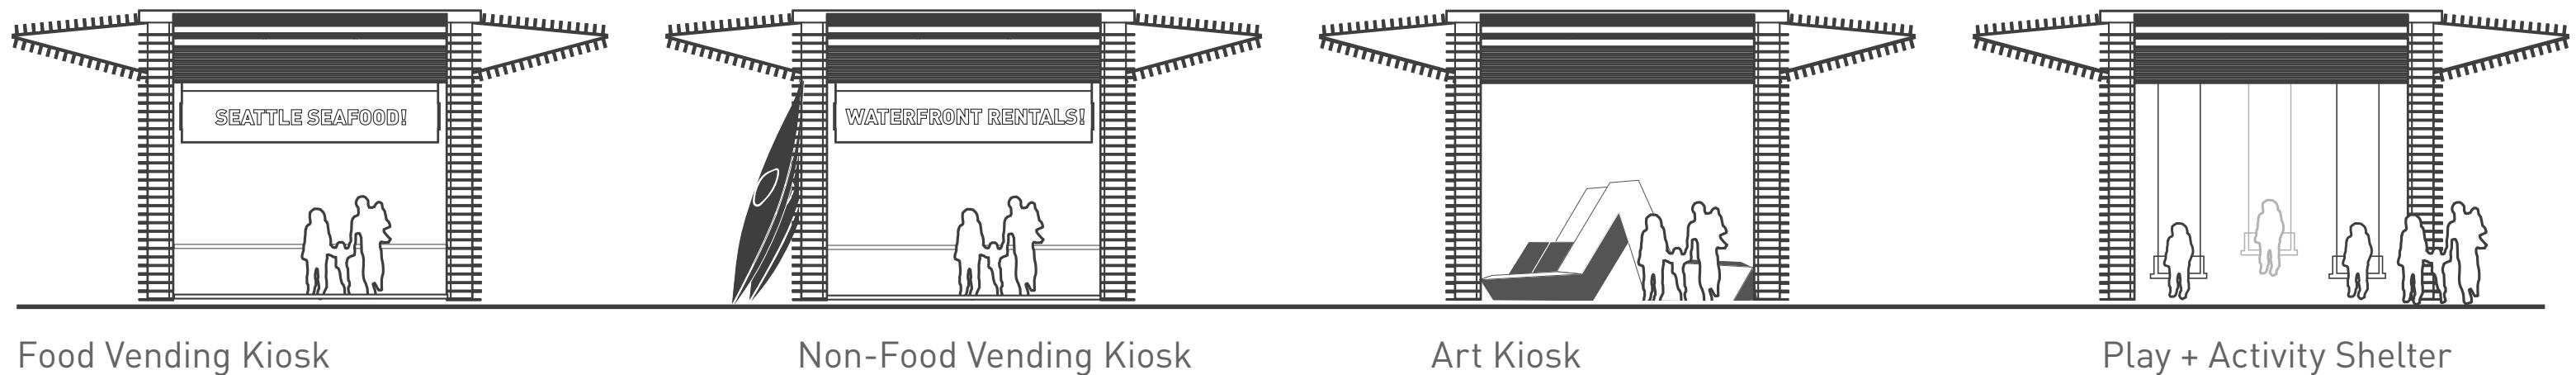



MAIN CORRIDOR SOUTH OF UNION | WATERFRONT PROMENADE
WATERFRONT CANOPIES


SWING SHELTER



BIKE SHELTER



TRANSIT SHELTER

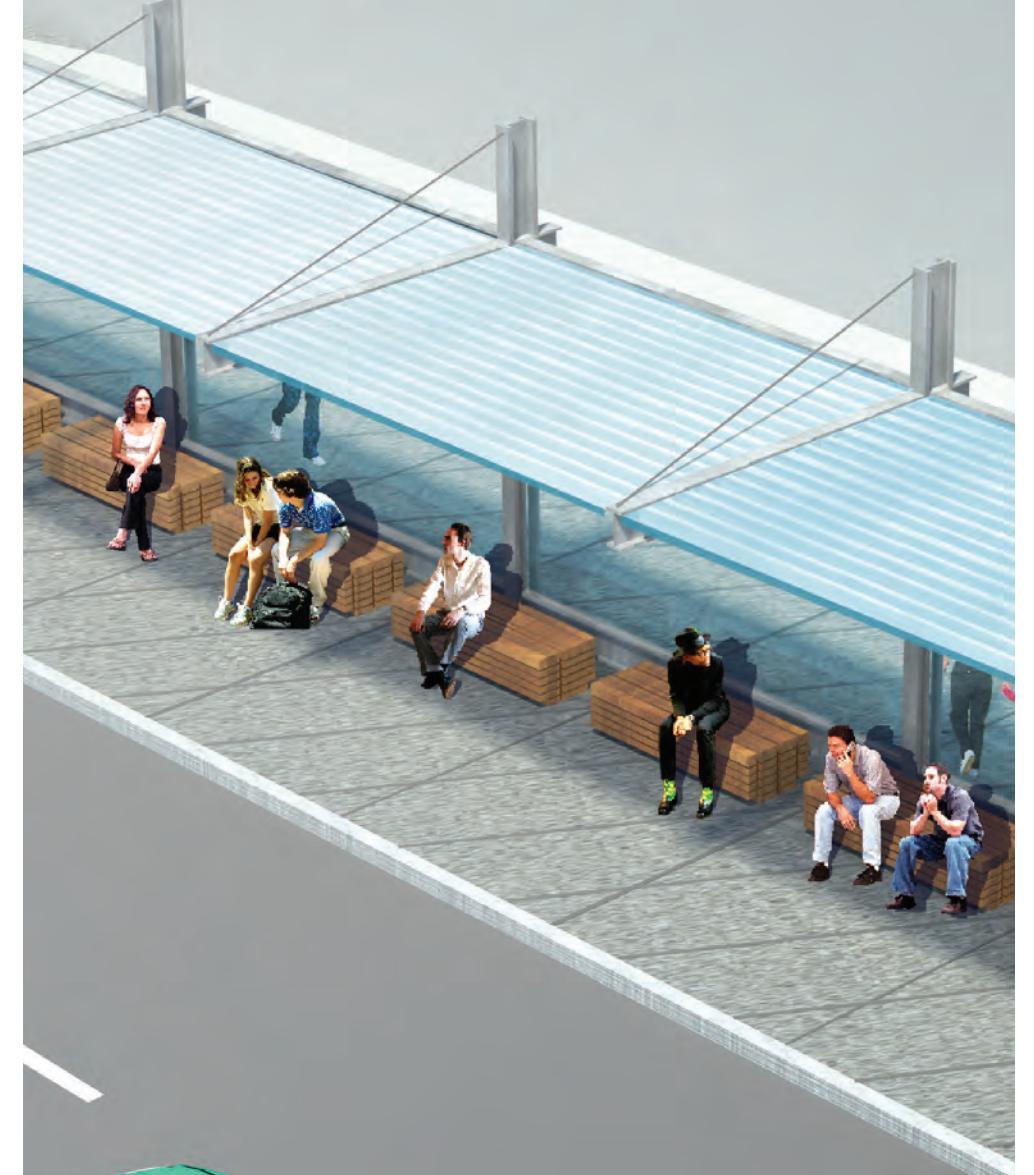


MAIN CORRIDOR SOUTH OF UNION | WATERFRONT PROMENADE
WATERFRONT KIOSKS




MAIN CORRIDOR SOUTH OF UNION | WATERFRONT PROMENADE
WATERFRONT KIOSKS




MAIN CORRIDOR SOUTH OF UNION | WATERFRONT PROMENADE
TIDELINE TERRACES

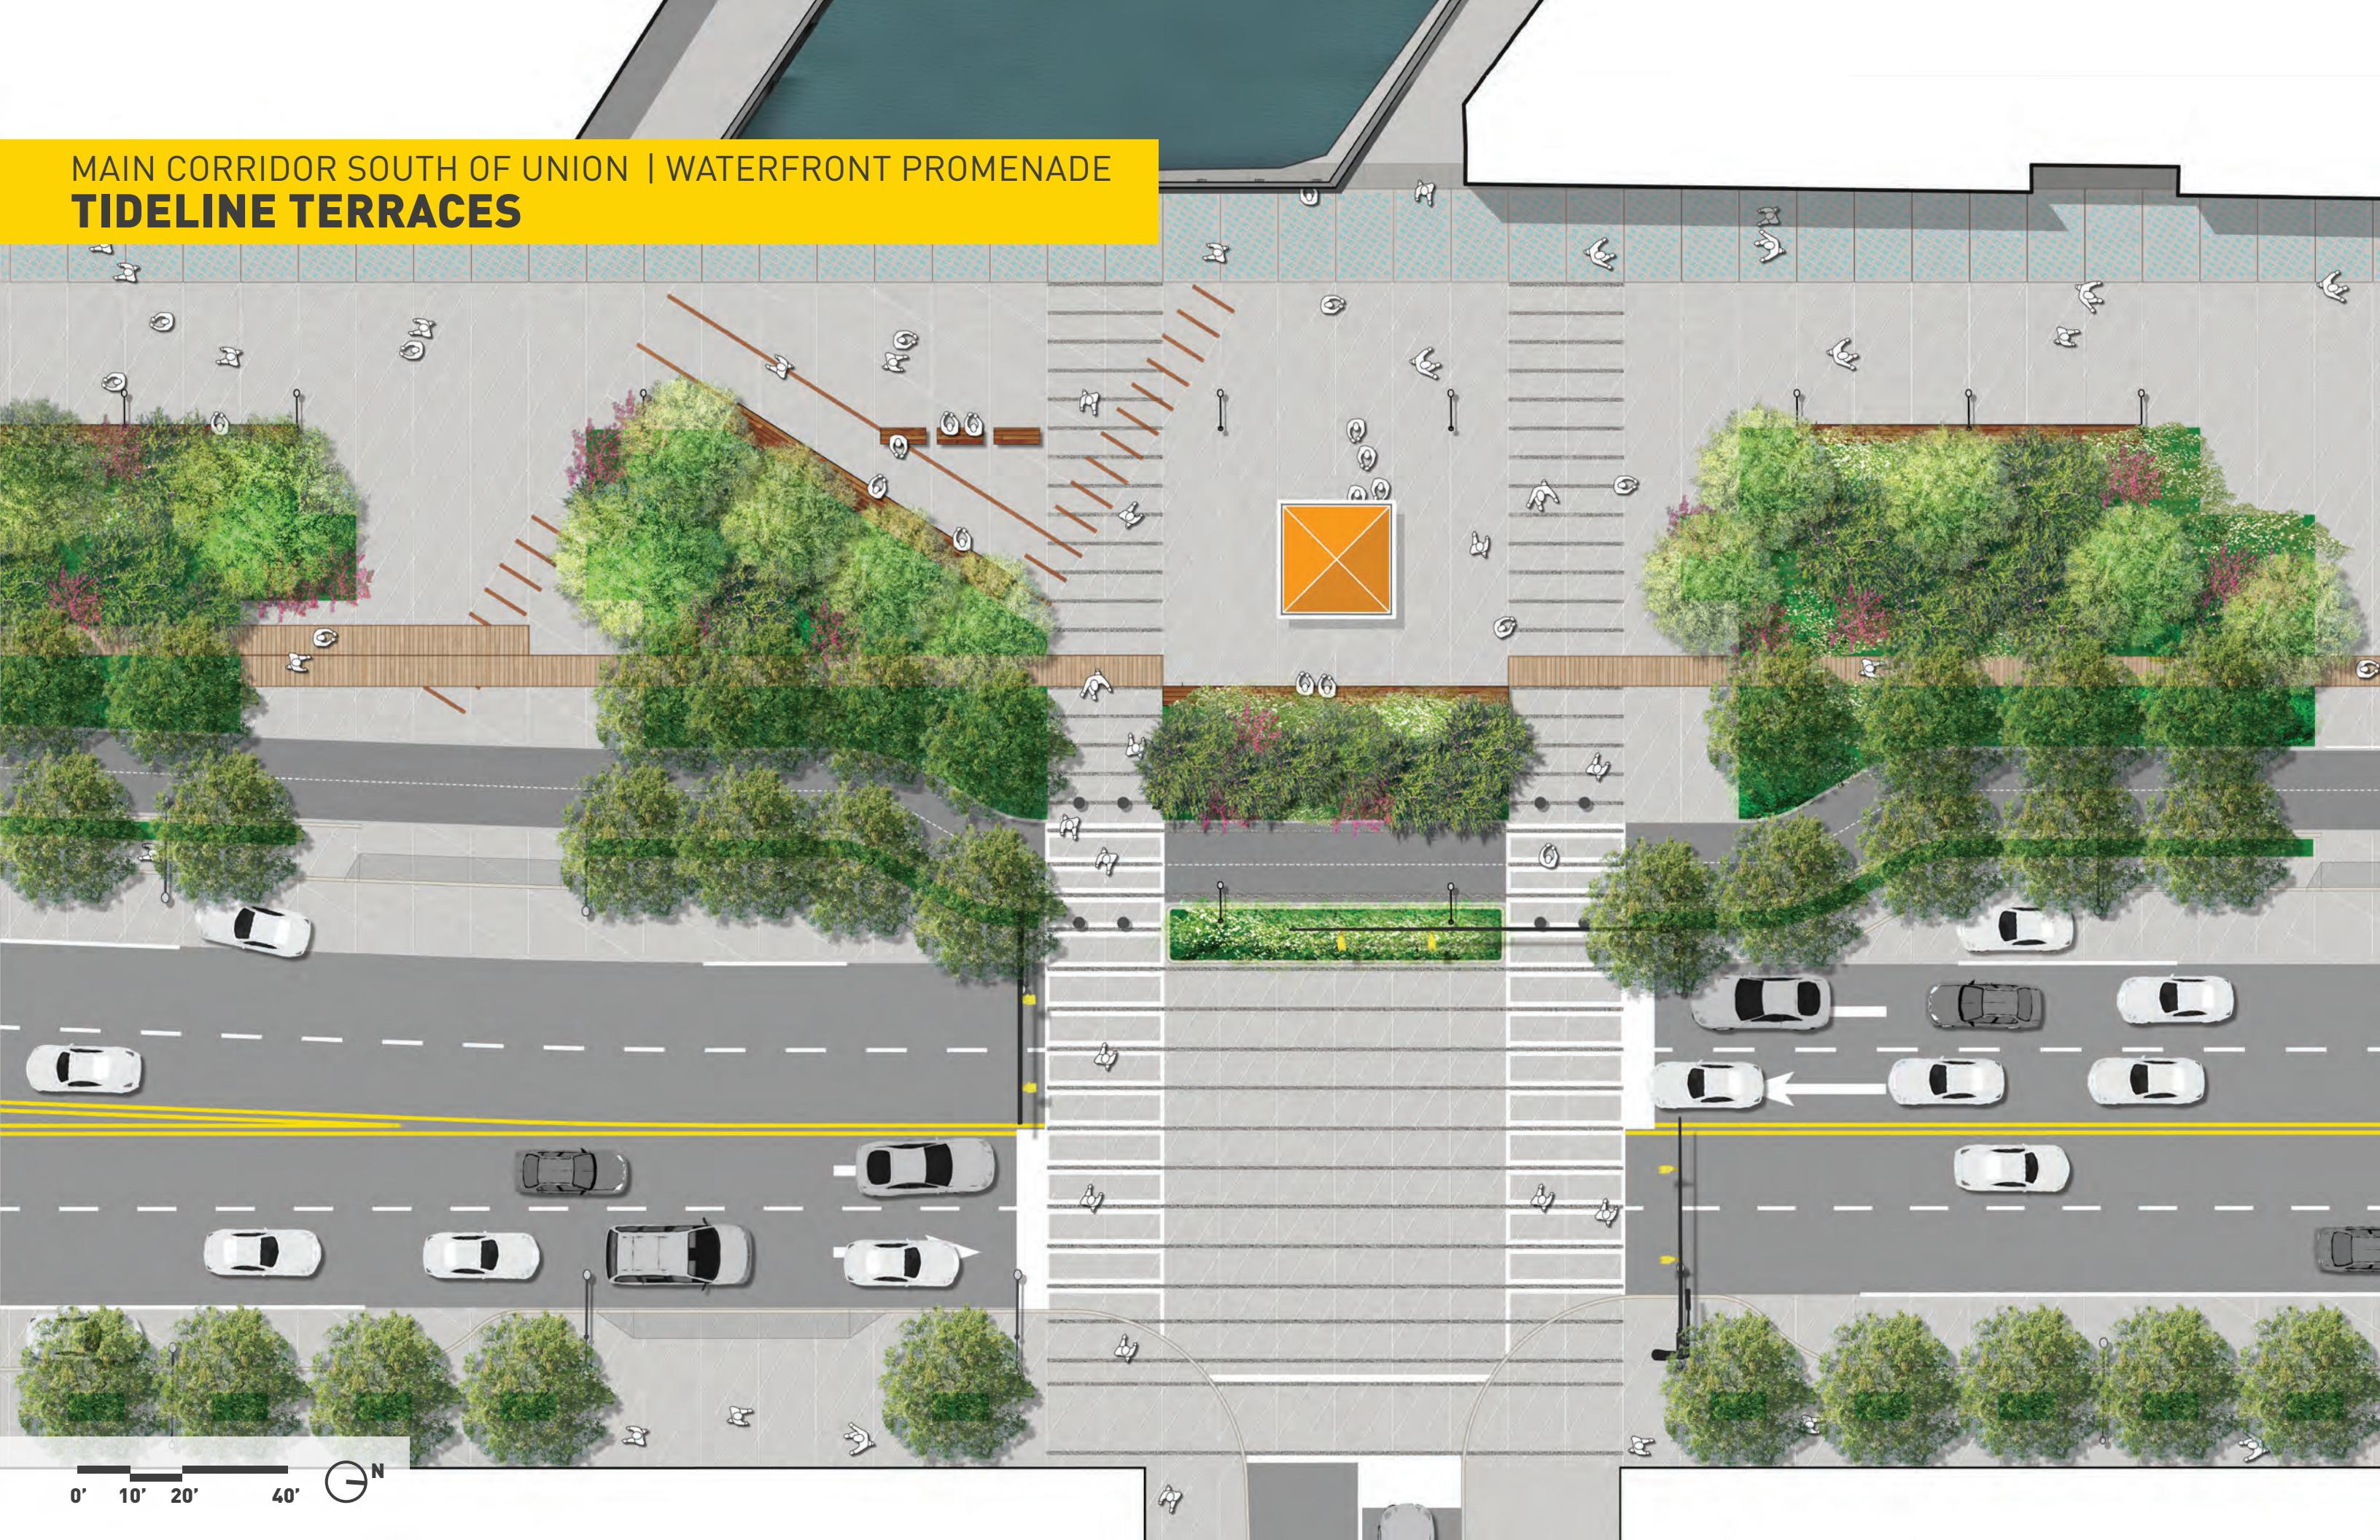


MAIN CORRIDOR SOUTH OF UNION | WATERFRONT PROMENADE
TIDELINE TERRACES

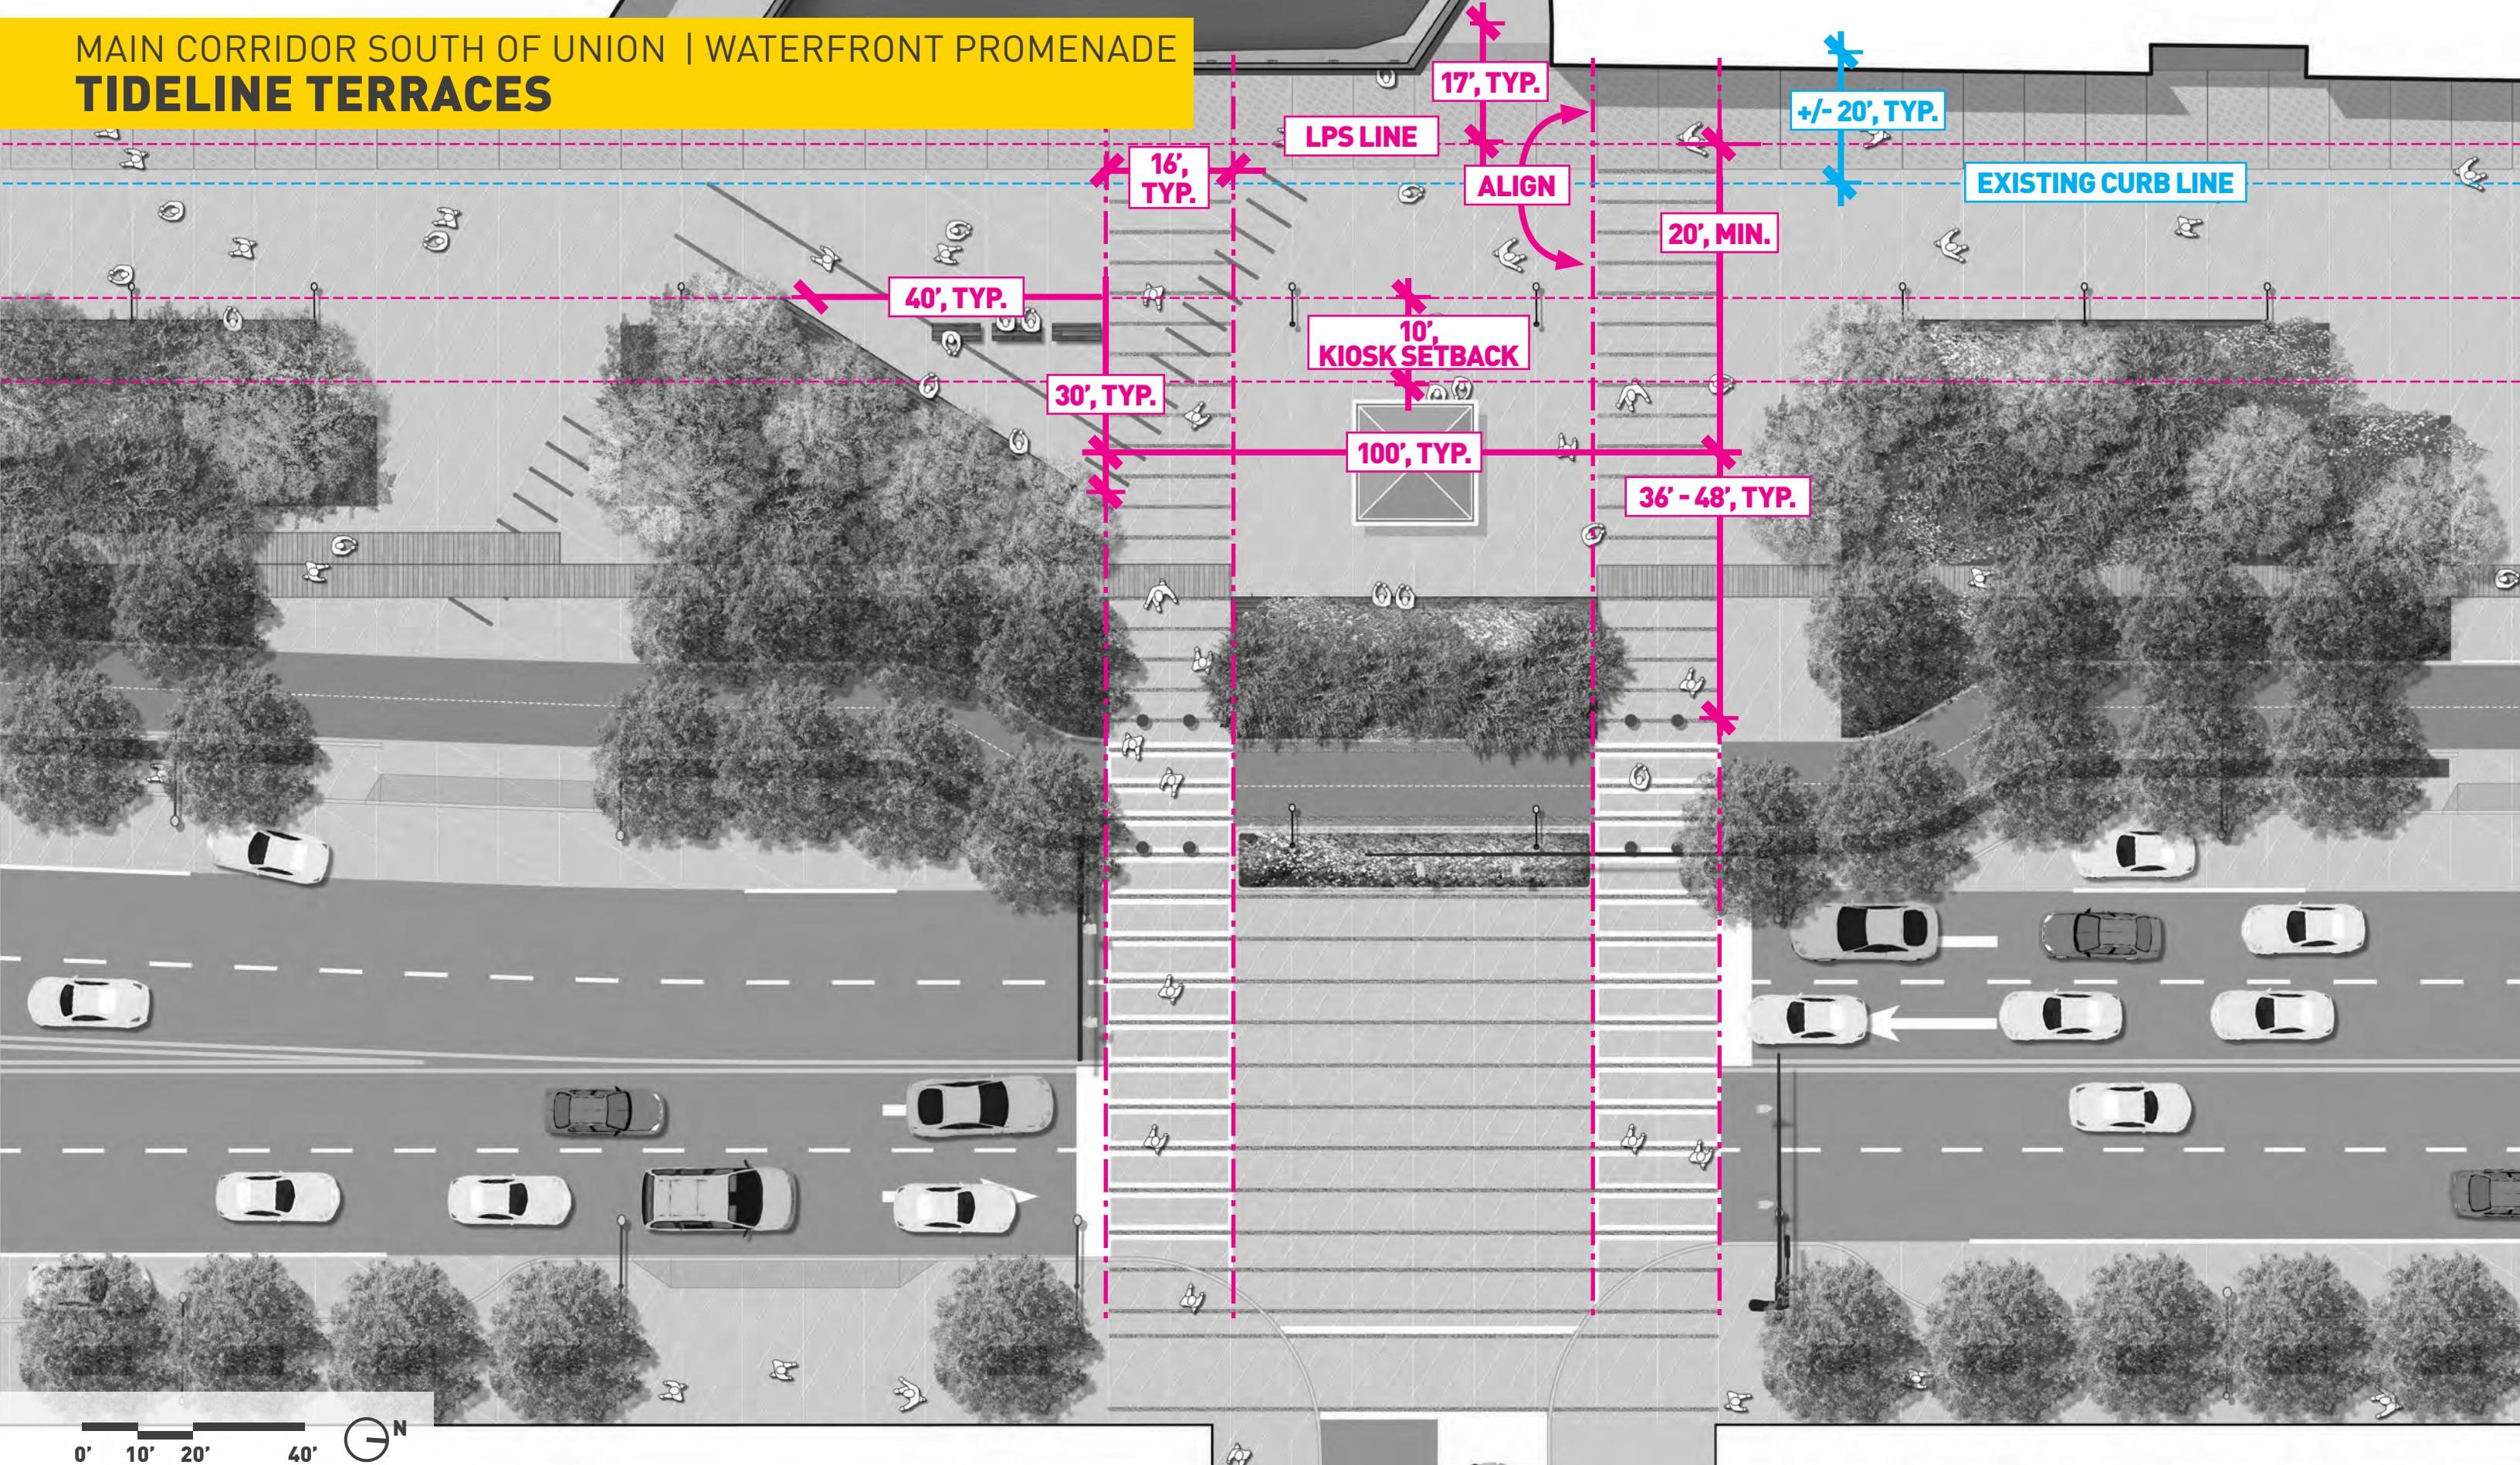


MAIN CORRIDOR SOUTH OF UNION | WATERFRONT PROMENADE
INTERSECTION

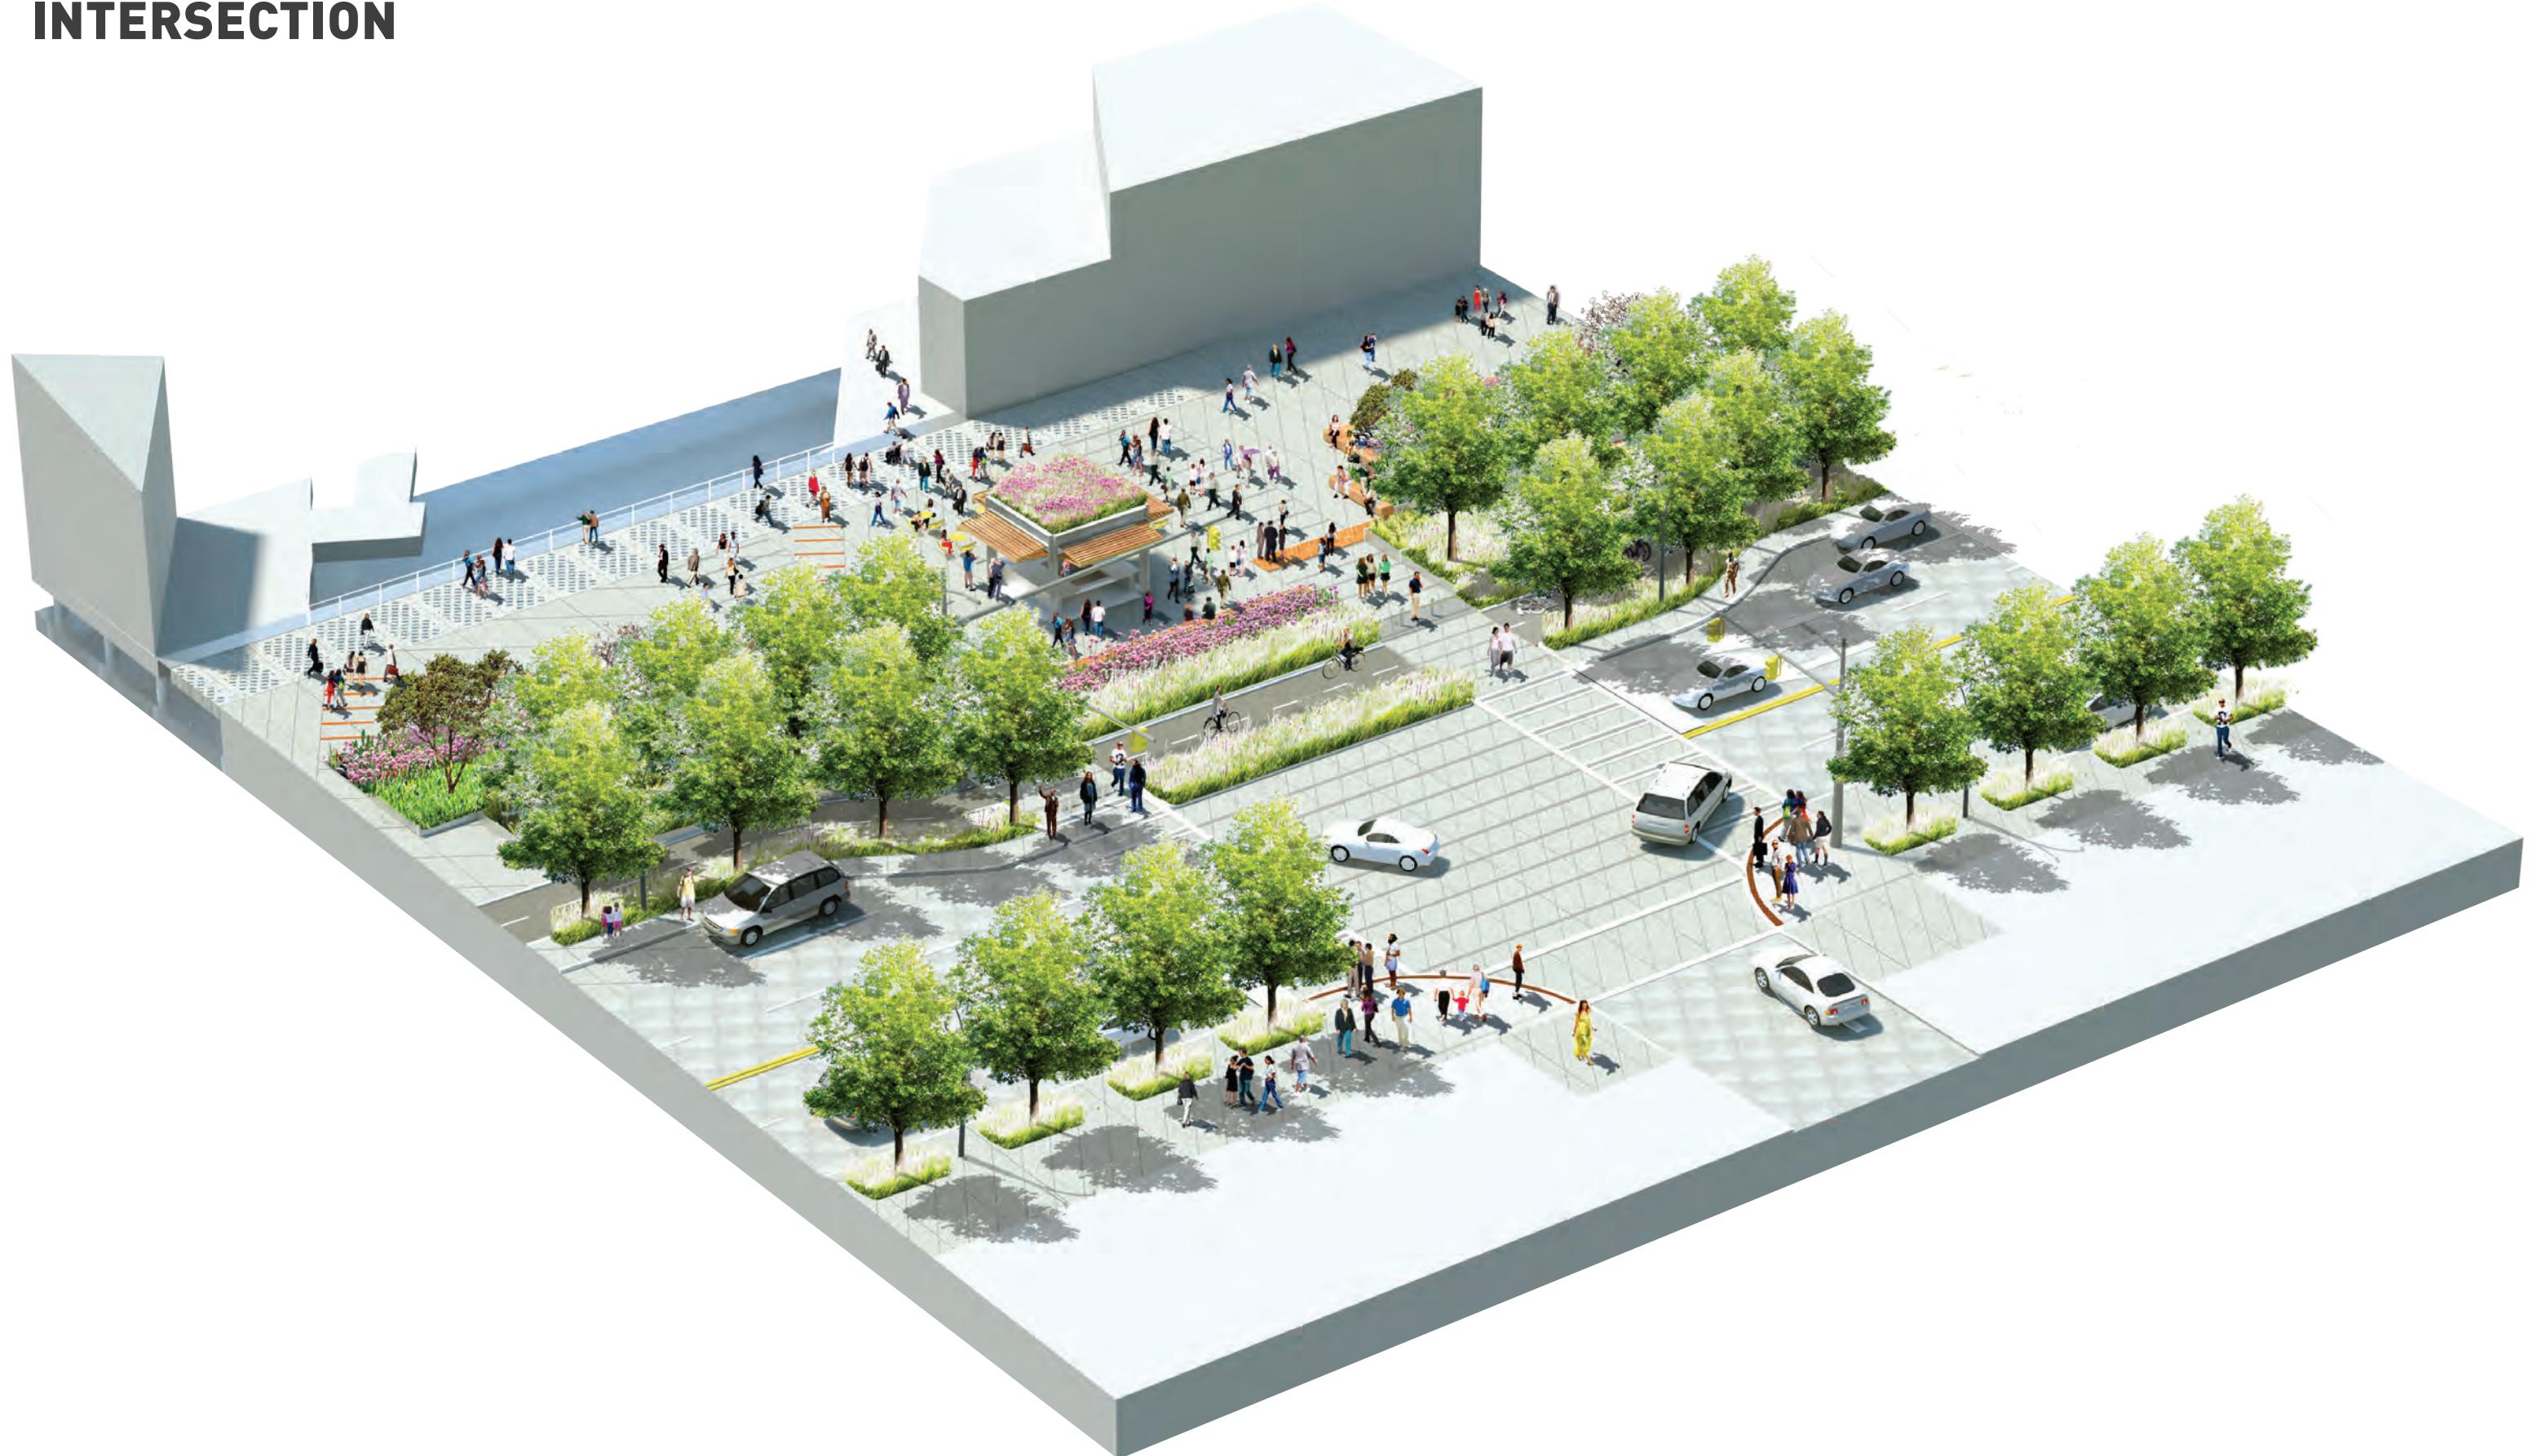

MAIN CORRIDOR SOUTH OF UNION | WATERFRONT PROMENADE
TRAFFIC INTERSECTION

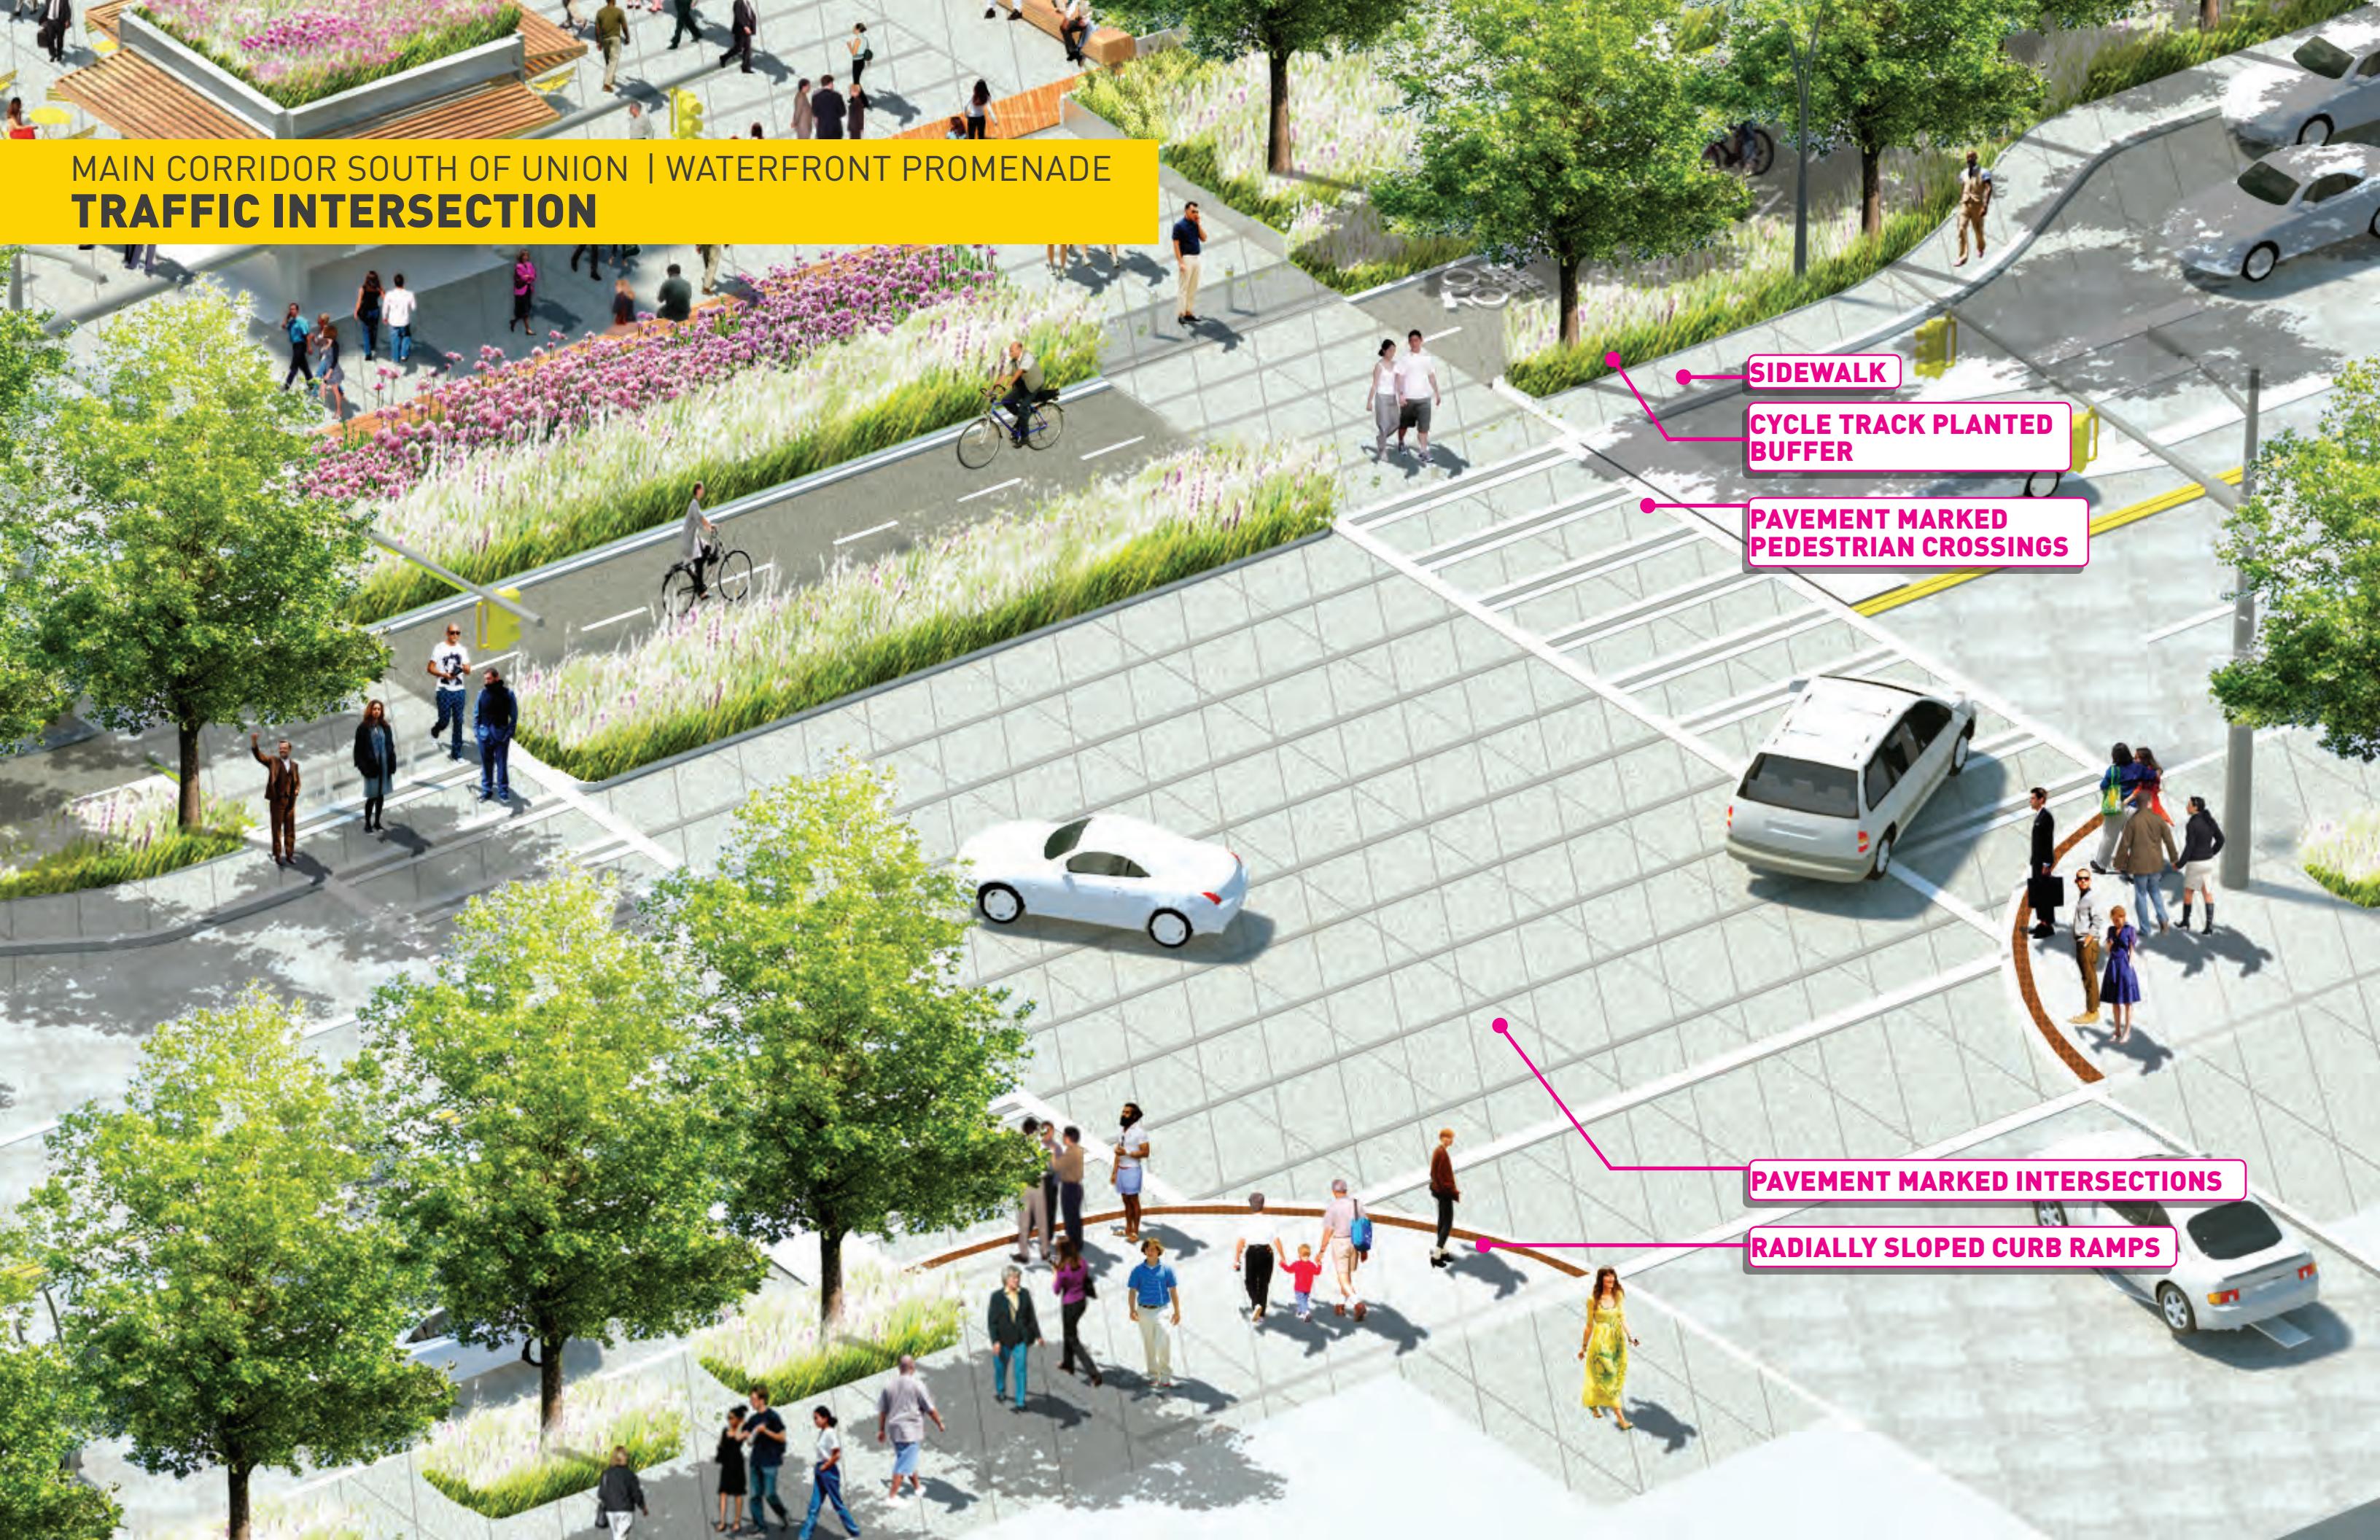


MAIN CORRIDOR SOUTH OF UNION | WATERFRONT PROMENADE
SOCIAL INTERSECTION

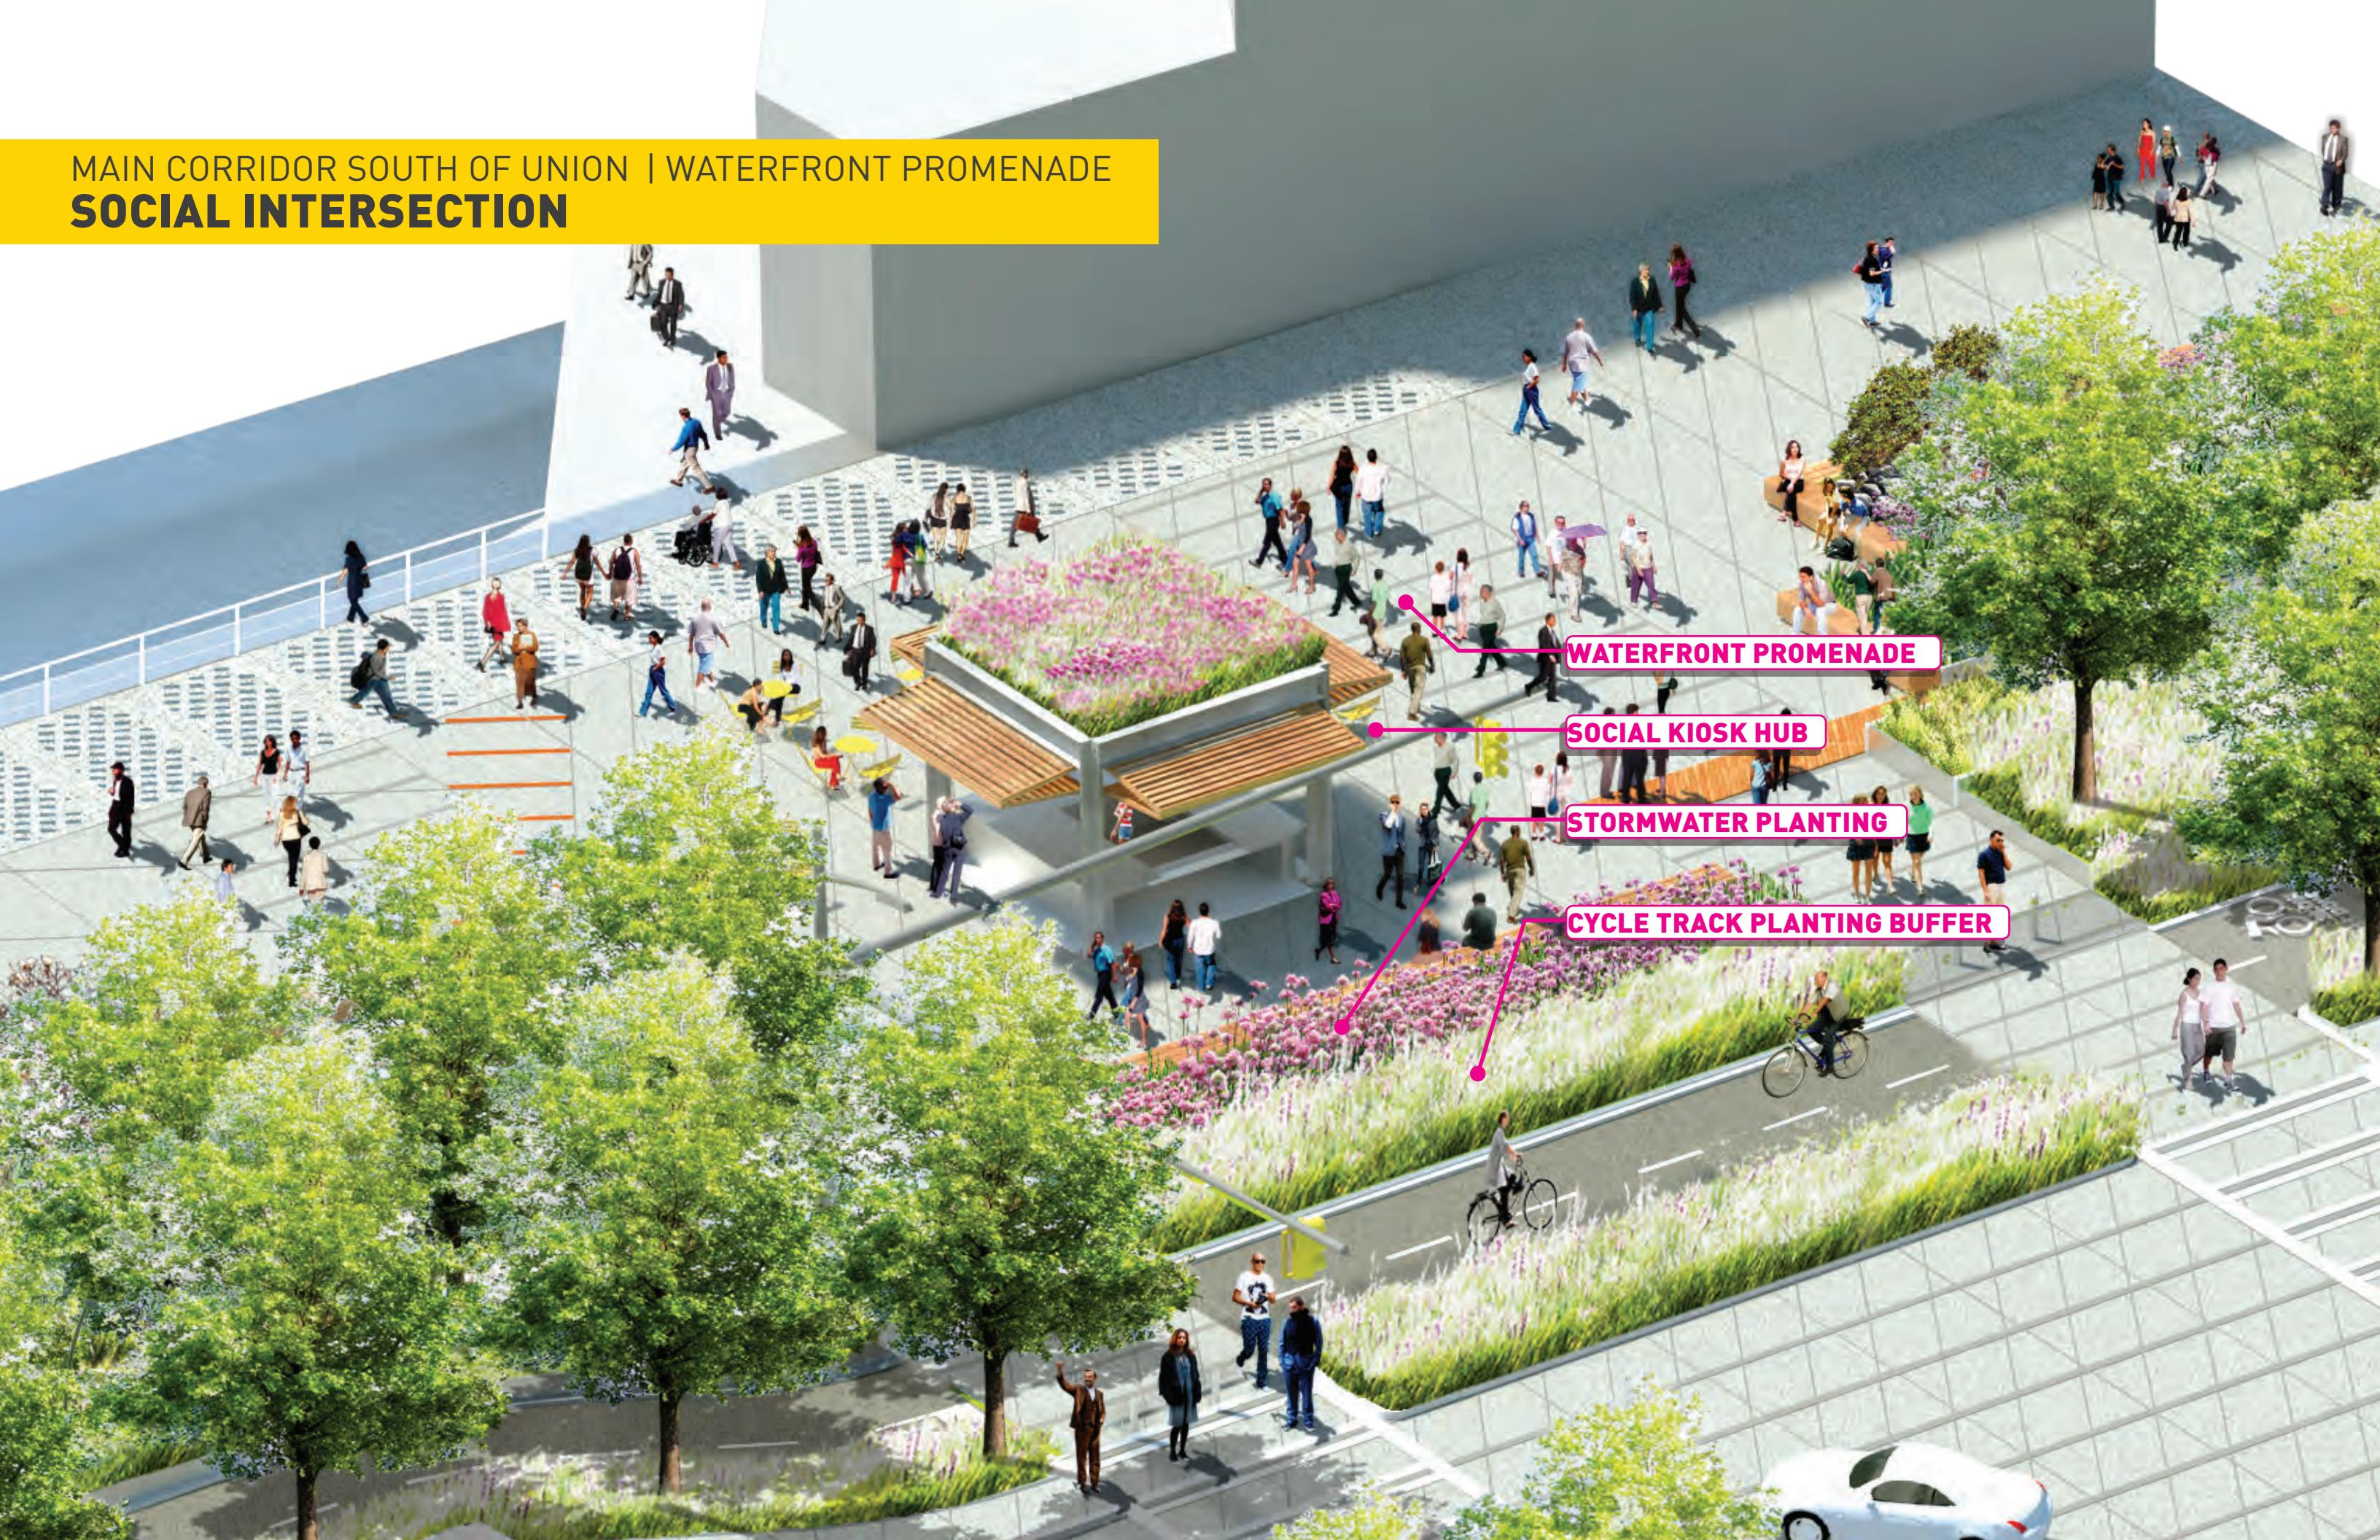

MAIN CORRIDOR SOUTH OF UNION | WATERFRONT PROMENADE

TIDELINE TERRACES


PLANTING

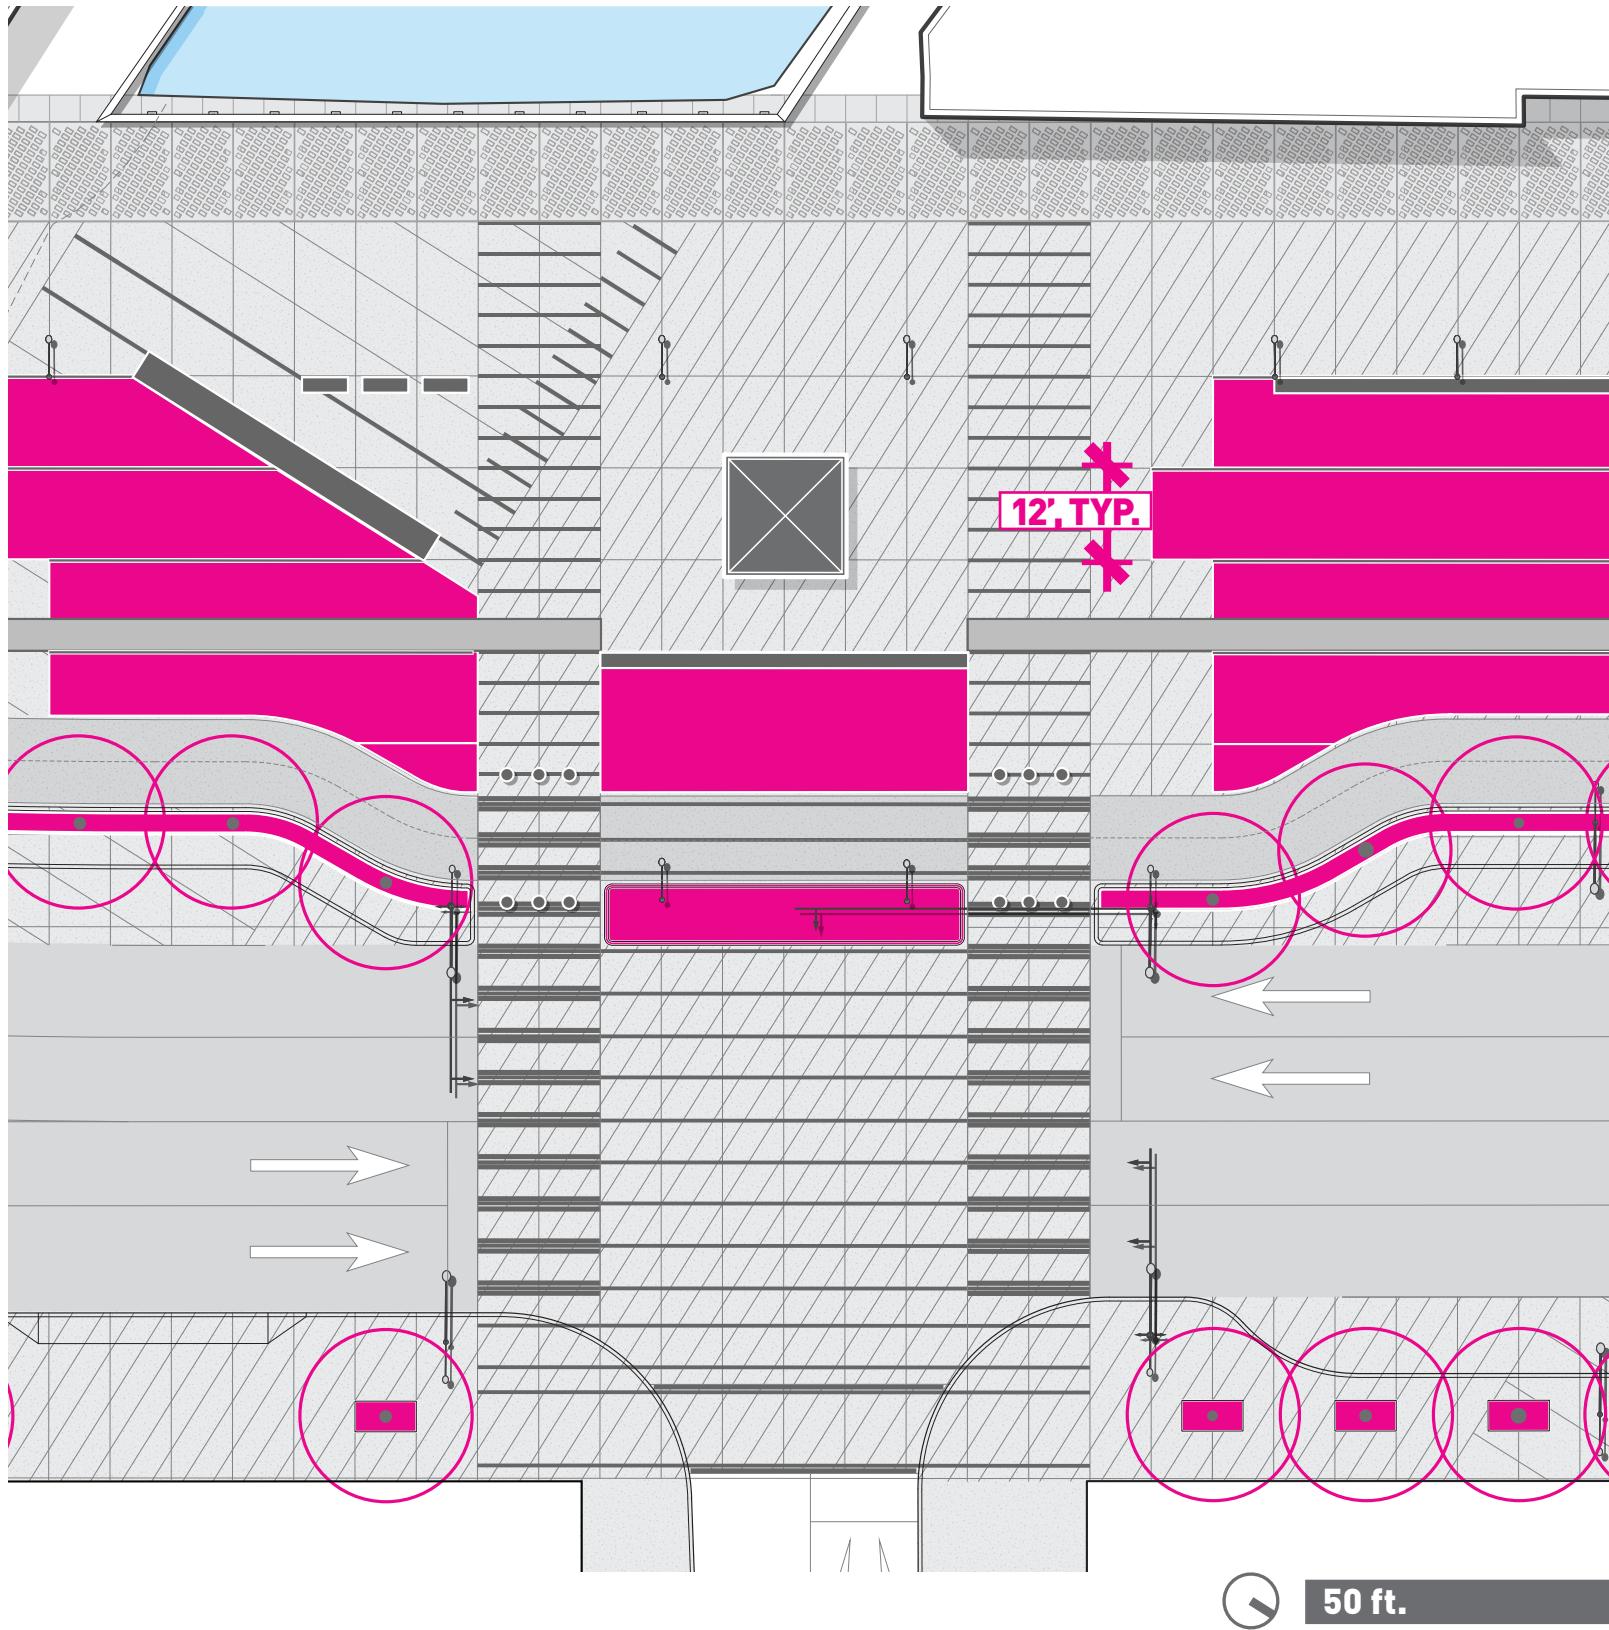

TIDELINES




TIDELINE PLANTING

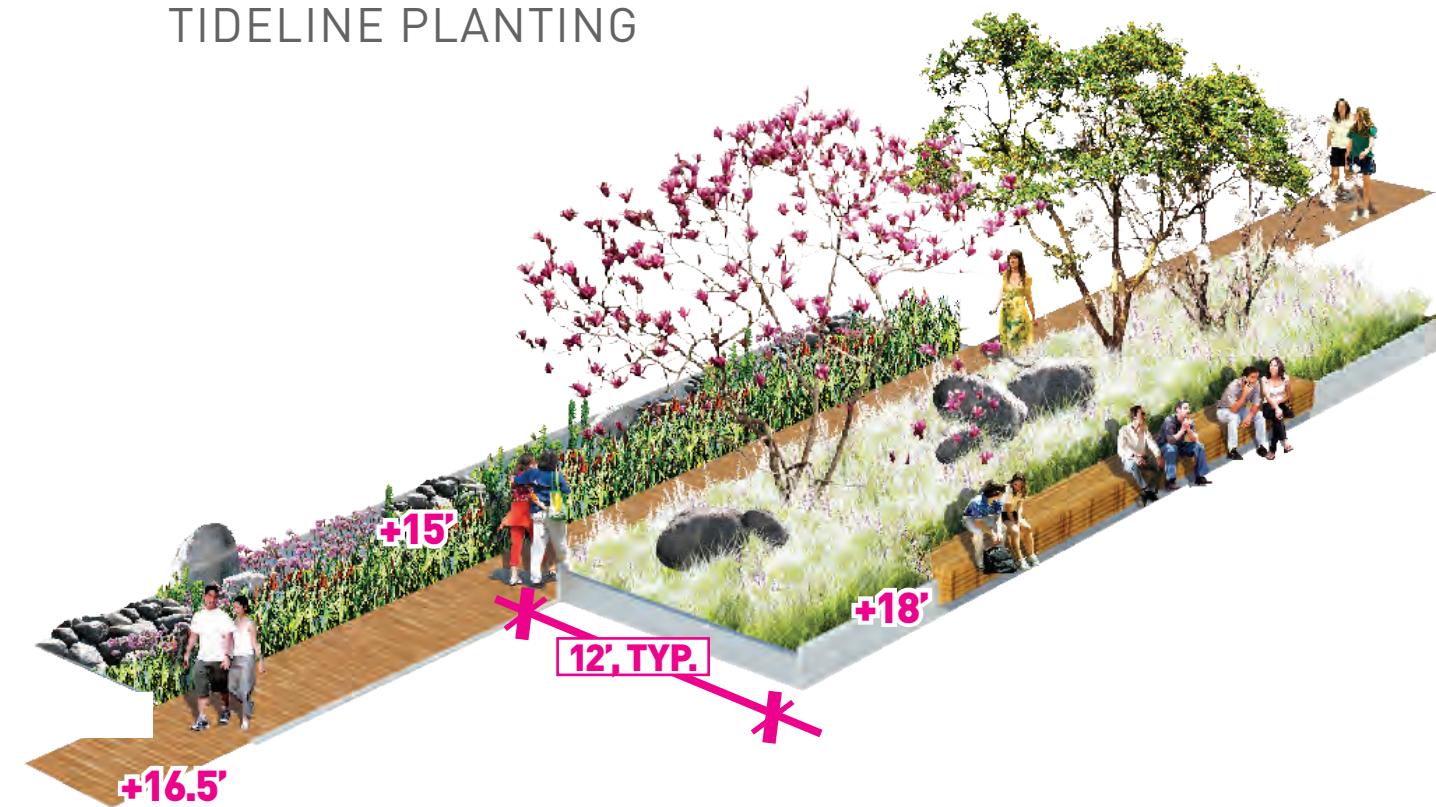

MAIN CORRIDOR SOUTH OF UNION | WATERFRONT PROMENADE

PROMENADE PLANTING SUSTAINABLE DESIGN

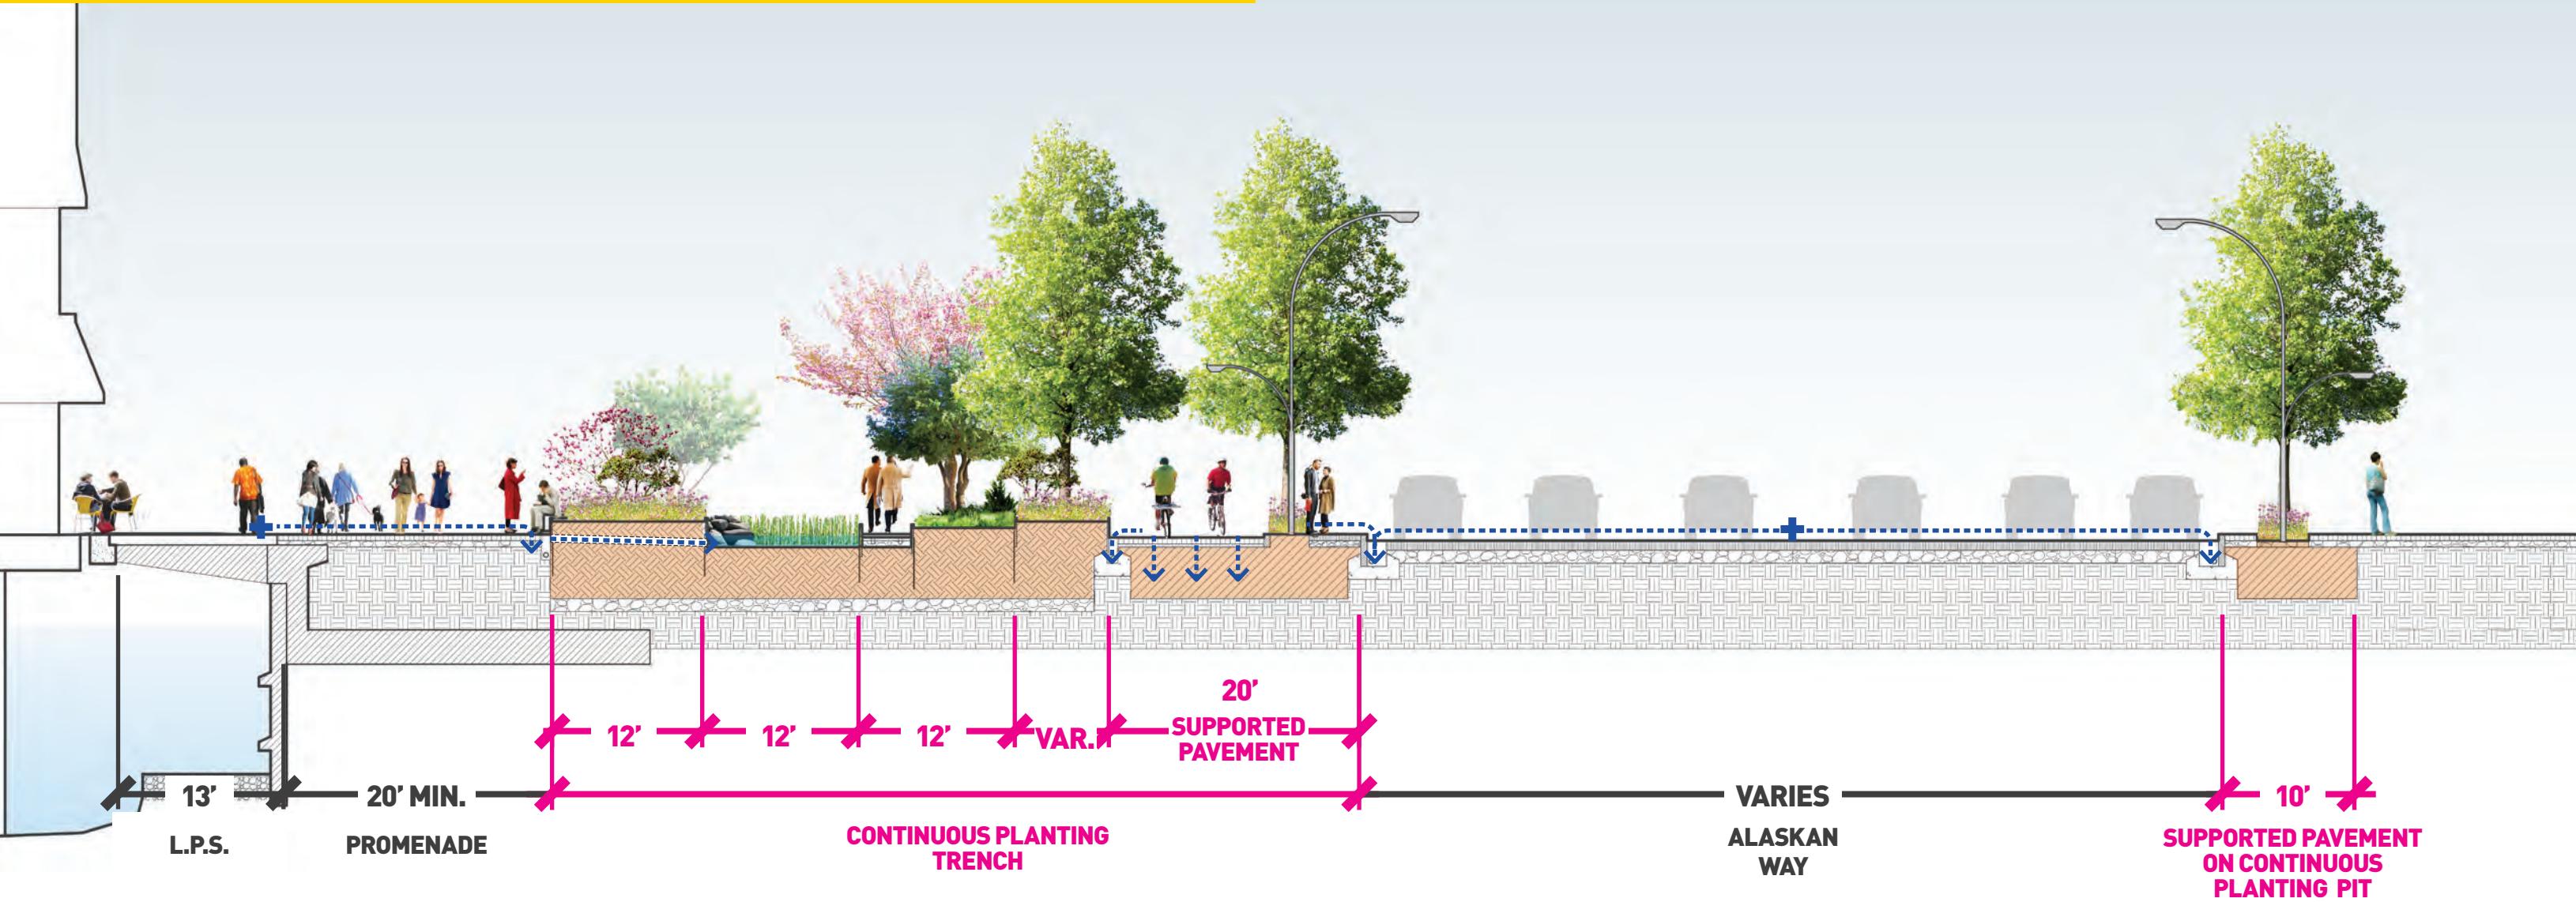


0' 6' 12' 24'





MAIN CORRIDOR SOUTH OF UNION | WATERFRONT PROMENADE

TIDELINE TERRACES

PLANTING

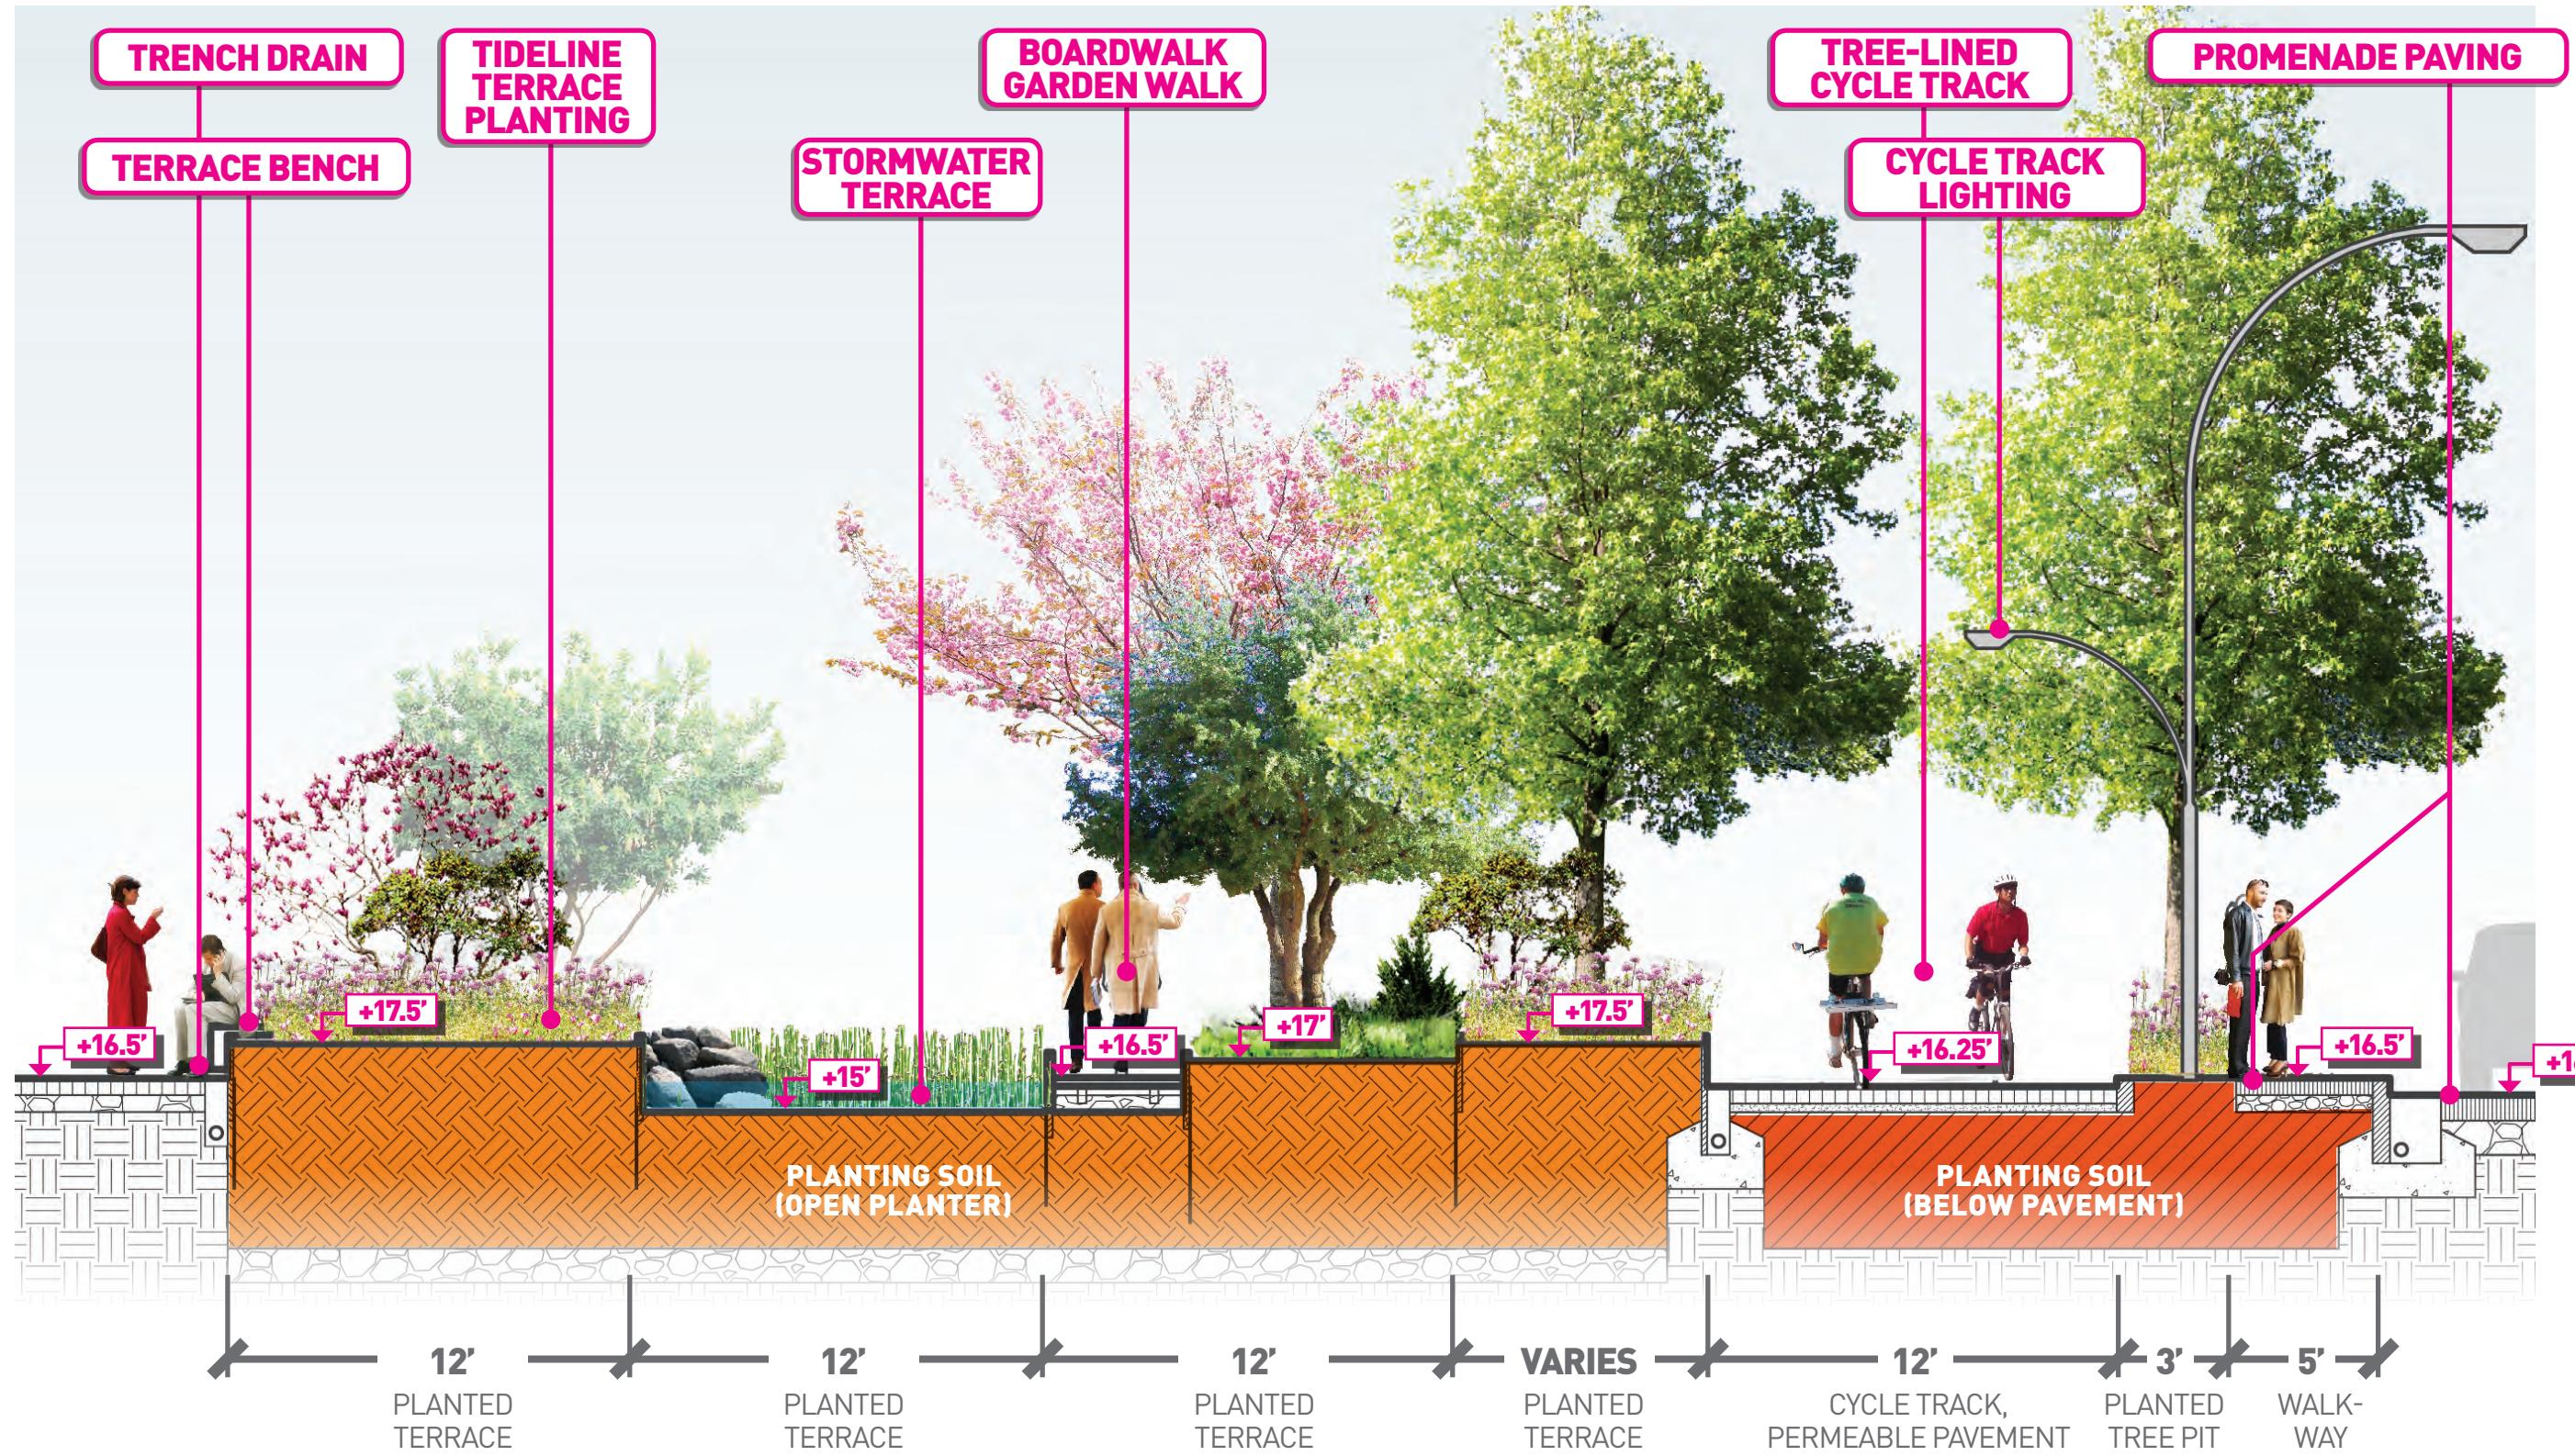

MAIN CORRIDOR SOUTH OF UNION | WATERFRONT PROMENADE
PROMENADE PLANTING

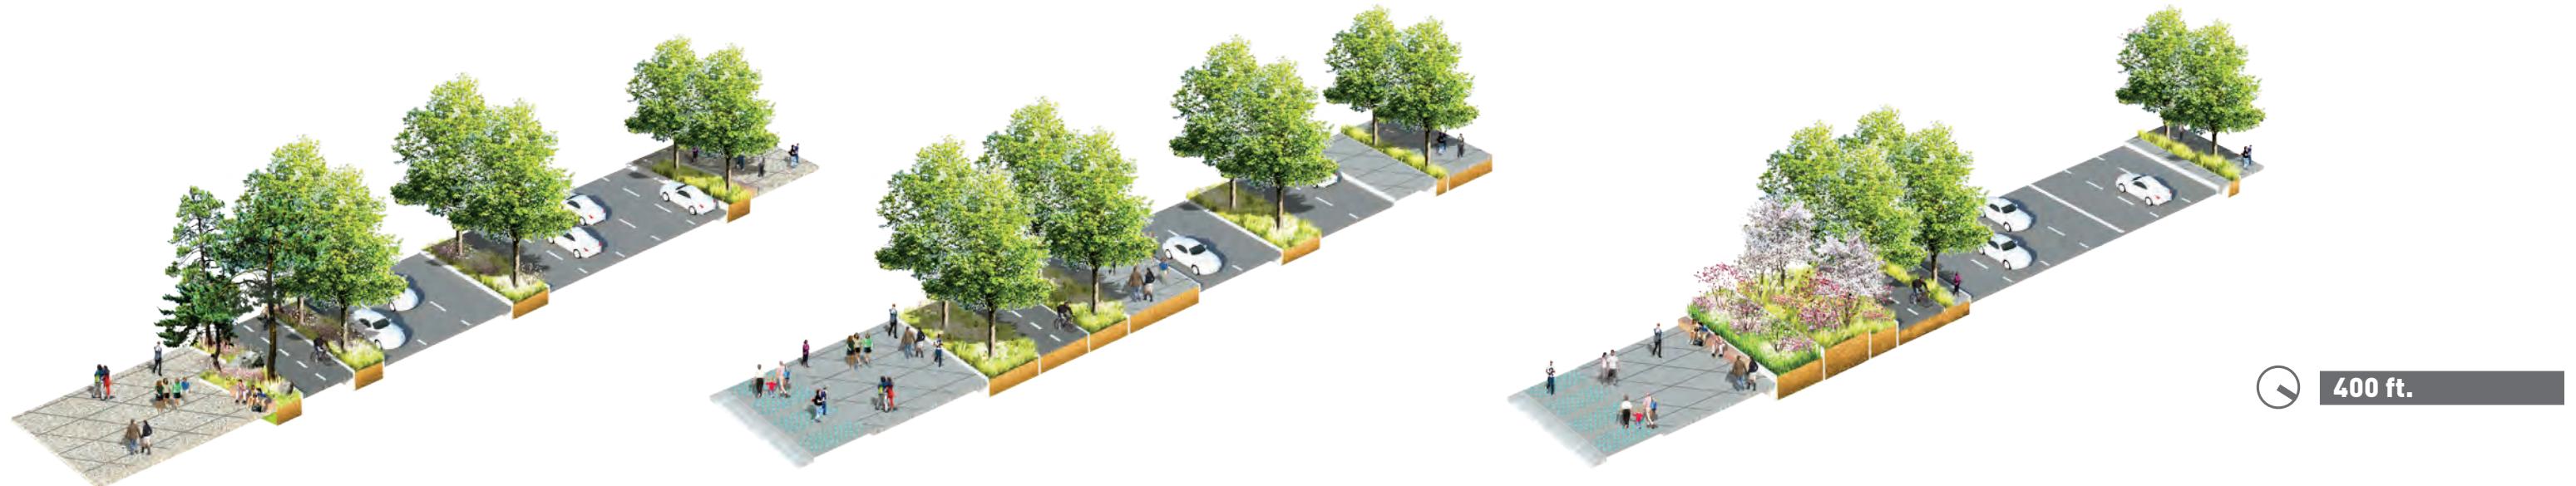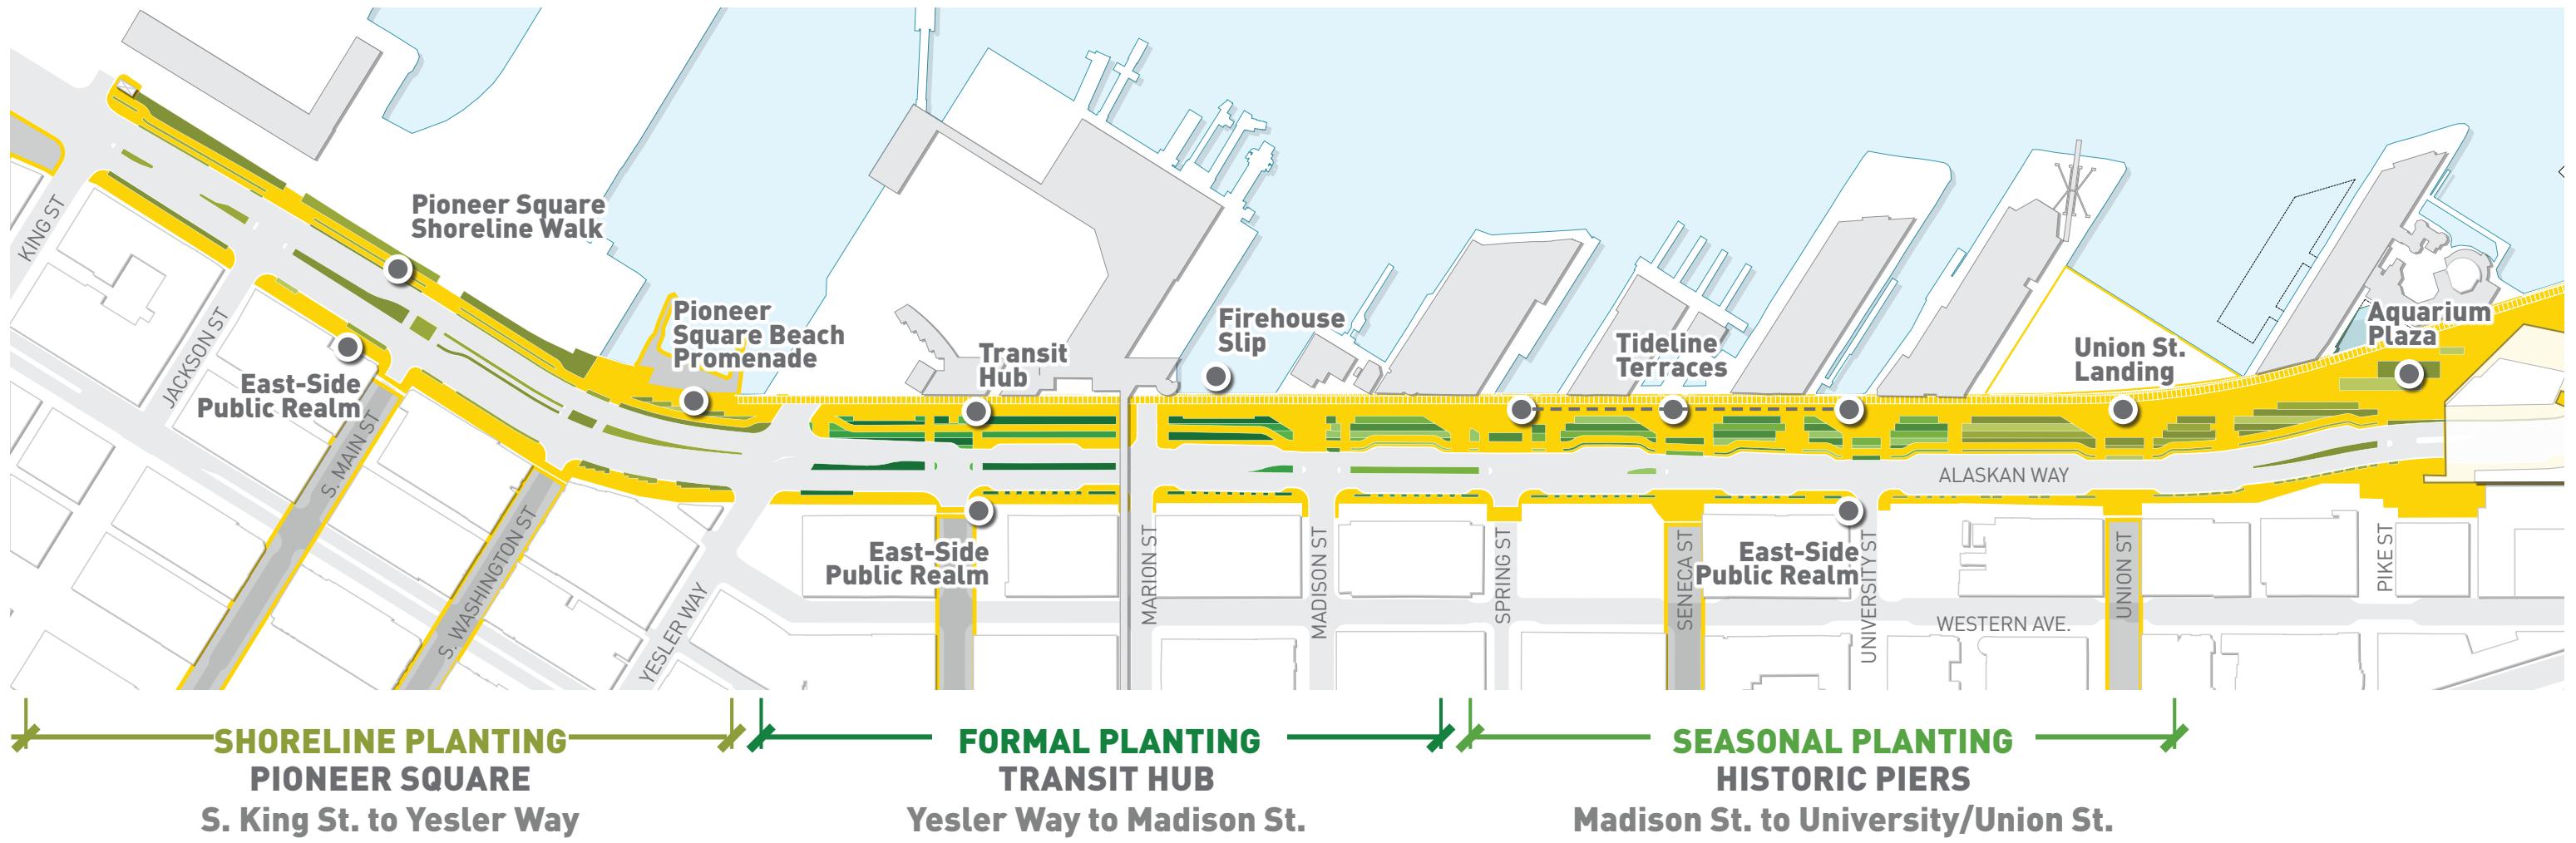

MAIN CORRIDOR SOUTH OF UNION | WATERFRONT PROMENADE

PLANTING CHARACTER

PIONEER SQUARE SHORELINE PLANTING



Shoreline Terrace Trees




Shrubs



Shoreline Grasses, Perennials and Driftwood



Bioretention

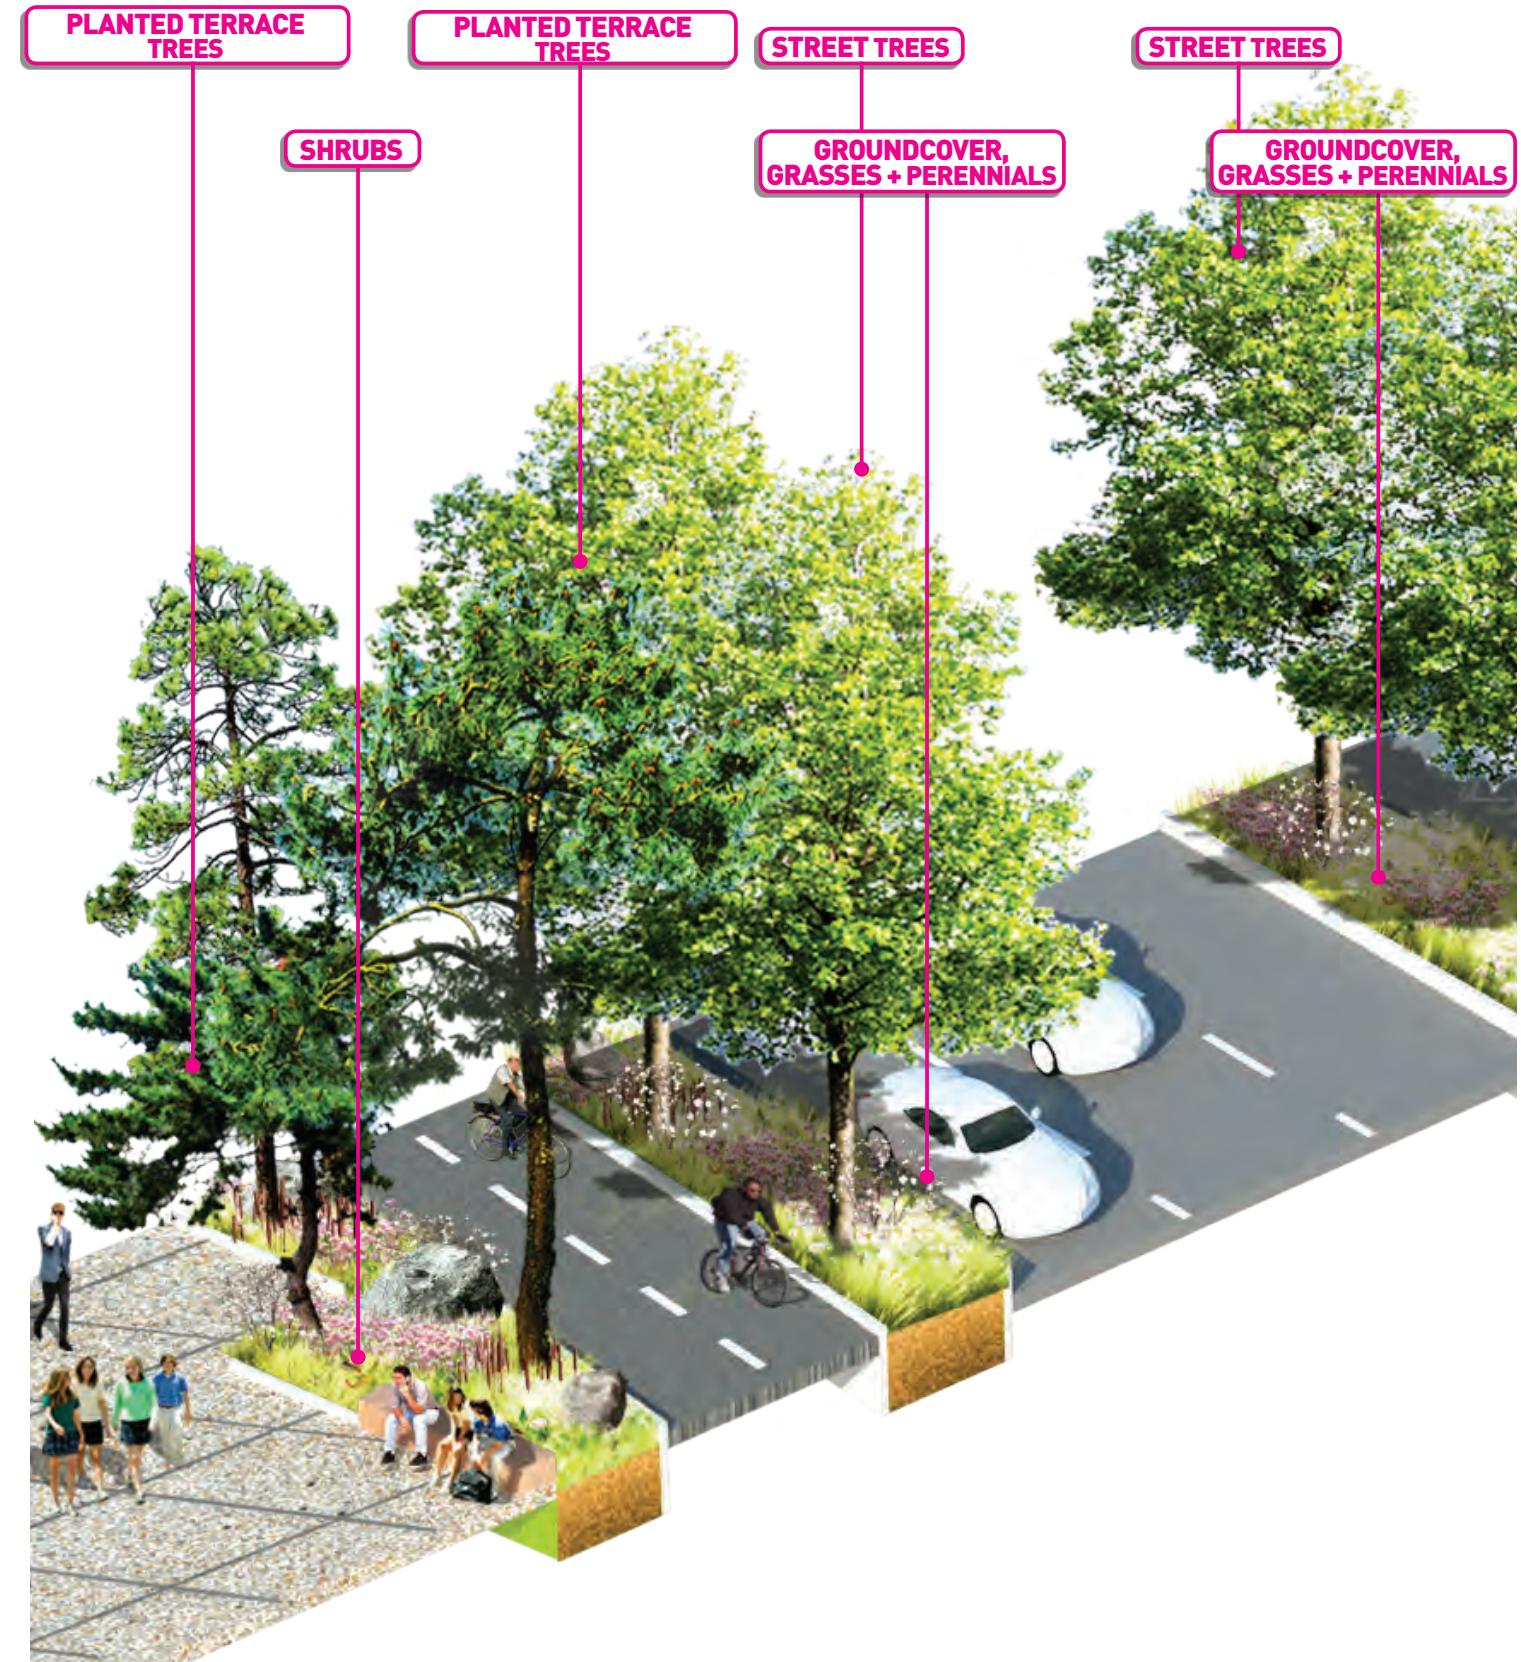

TYPICAL PLANTING AT PIONEER SQUARE

MAIN CORRIDOR SOUTH OF UNION | WATERFRONT PROMENADE

PLANTING CHARACTER

TRANSIT HUB
FORMAL PLANTING



Street Trees




Groundcover, Grasses and Perennials



Groundcover, Grasses and Perennials



Bioretention

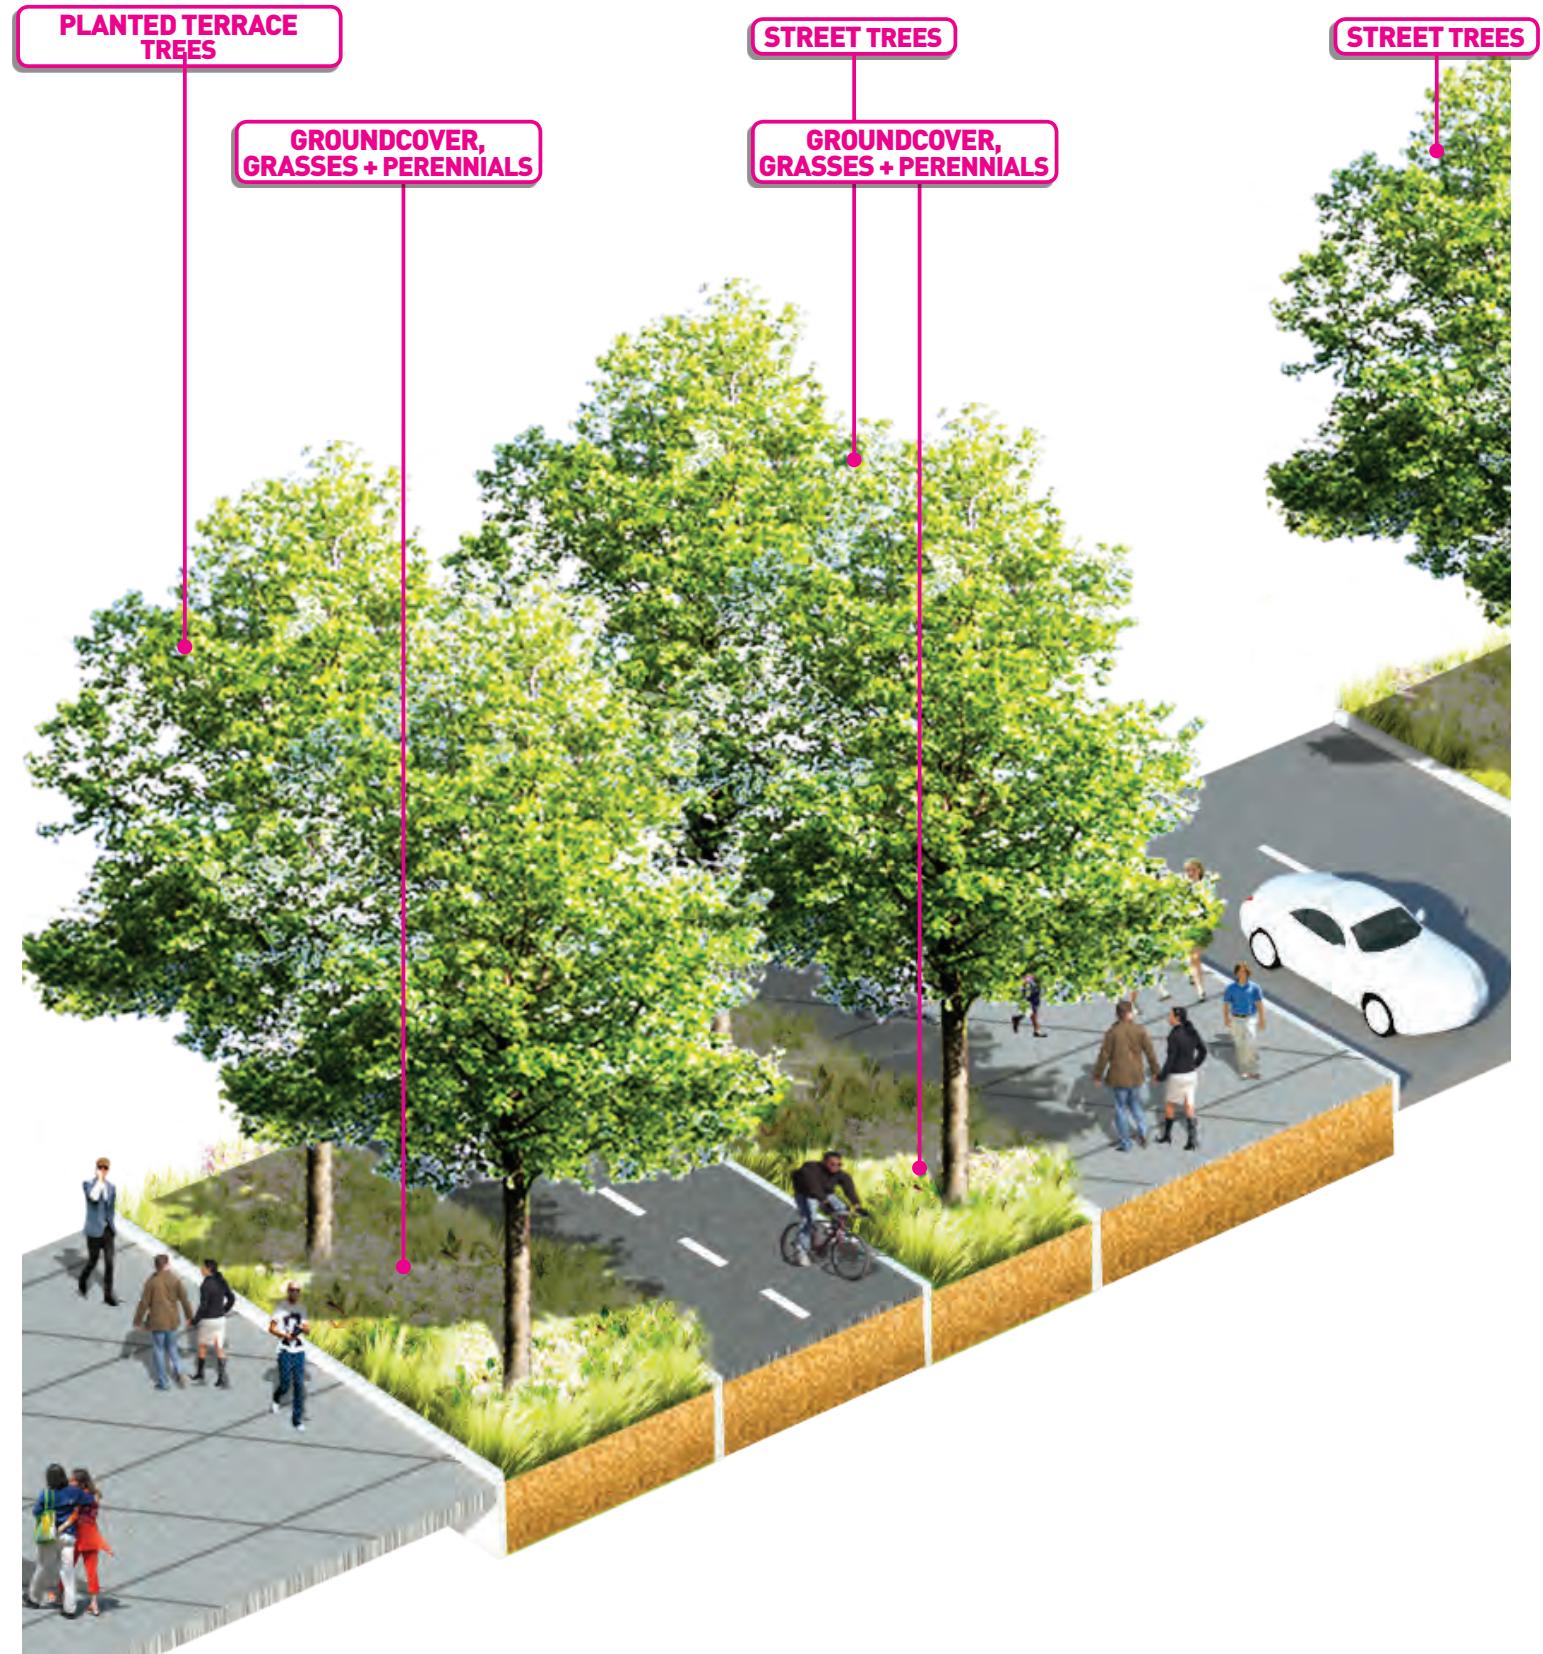

TYPICAL PLANTING AT TRANSIT HUB

MAIN CORRIDOR SOUTH OF UNION | WATERFRONT PROMENADE

PLANTING CHARACTER

HISTORIC PIERS
SEASONAL PLANTING



Terrace Trees




Groundcover, Grasses and Perennials



Groundcover, Grasses and Perennials



Bioretention

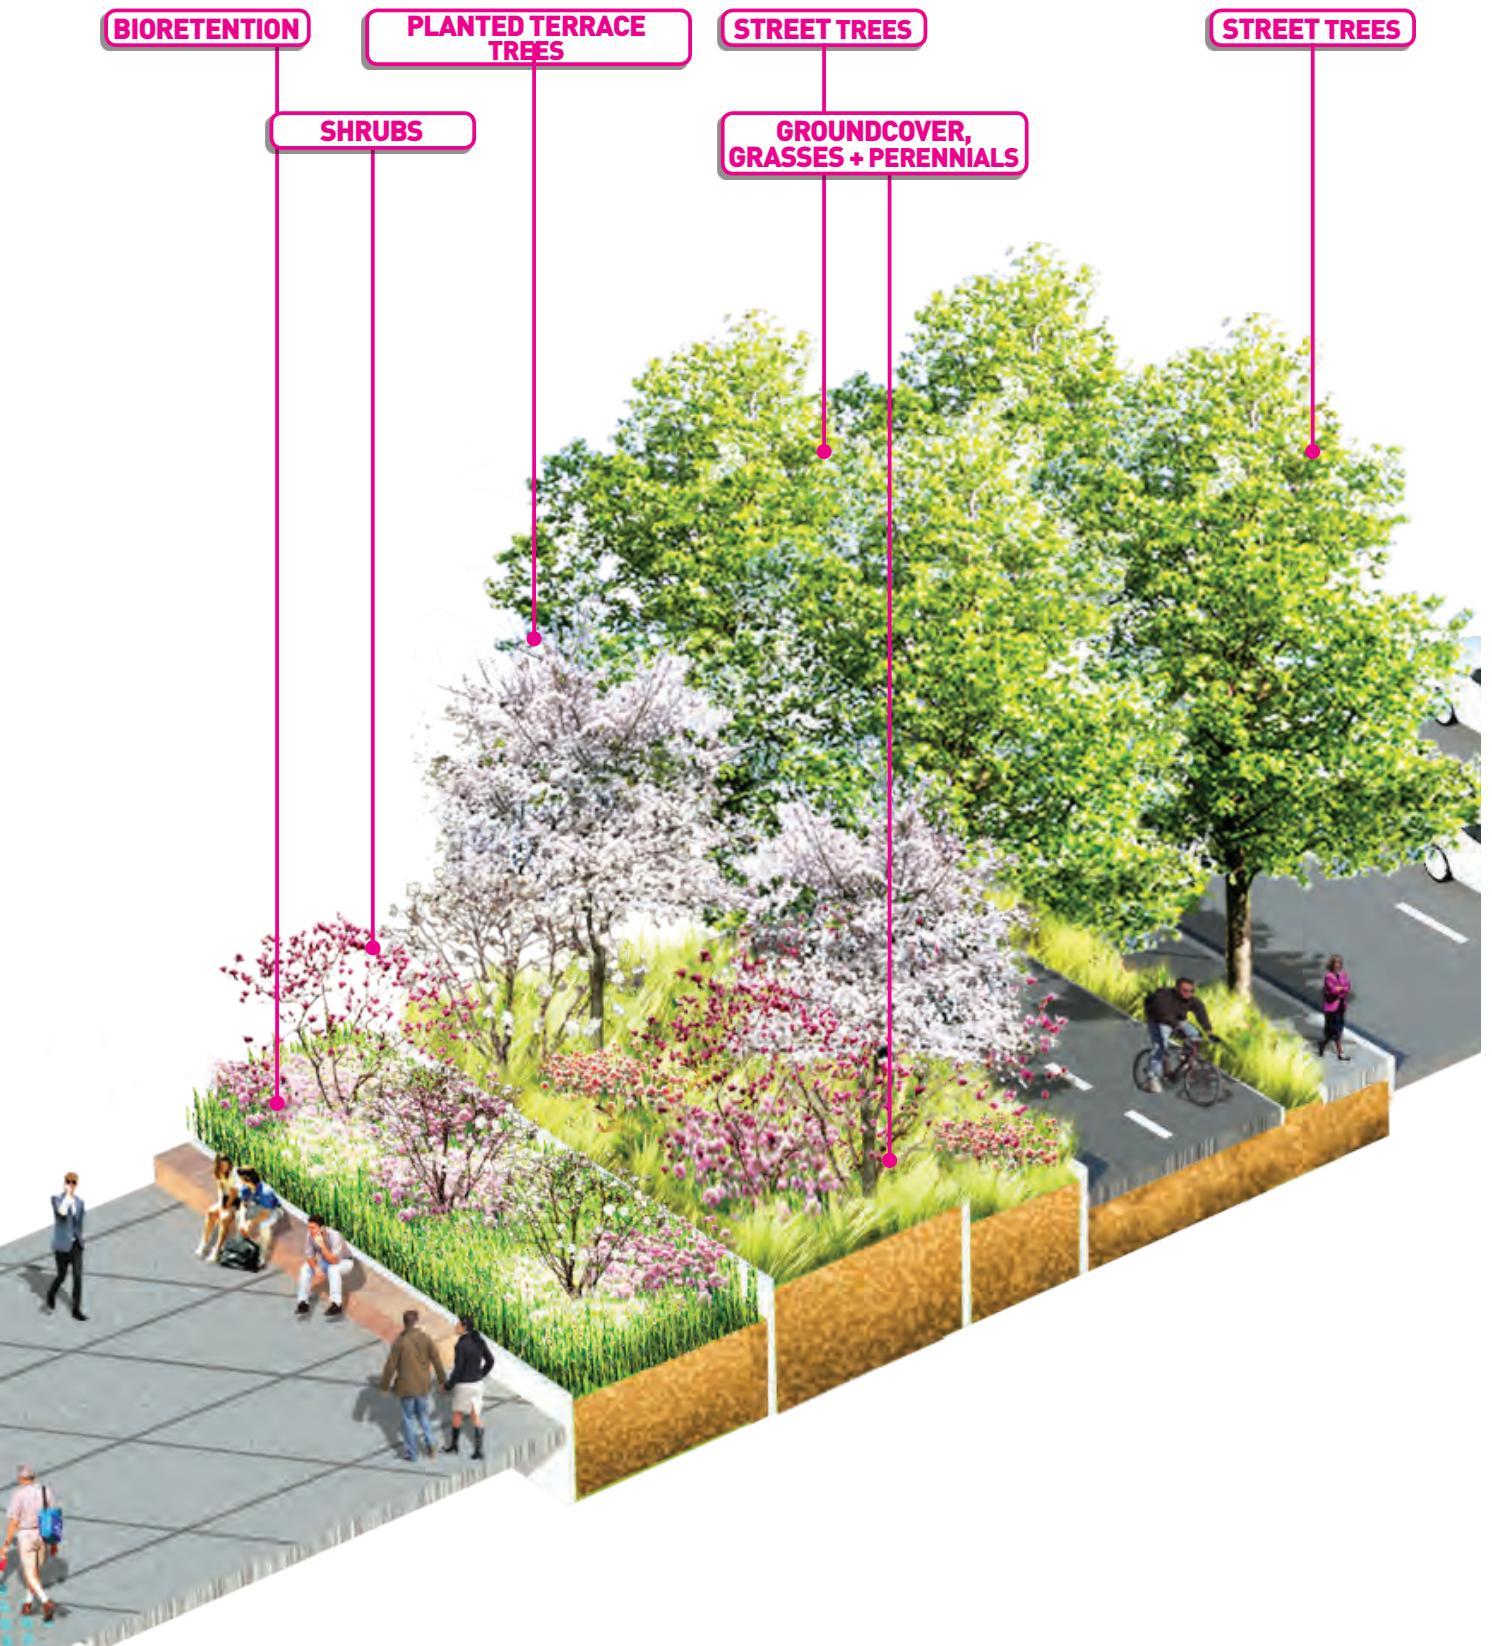

TYPICAL PLANTING AT THE HISTORIC PIERS

PLACES ALONG THE WATERFRONT

MAIN CORRIDOR SOUTH OF UNION | PLACES ALONG THE WATERFRONT
PIONEER SQUARE




MAIN CORRIDOR SOUTH OF UNION | PLACES ALONG THE WATERFRONT
PIONEER SQUARE



MAIN CORRIDOR SOUTH OF UNION | PLACES ALONG THE WATERFRONT
PIONEER SQUARE



MAIN CORRIDOR SOUTH OF UNION | PLACES ALONG THE WATERFRONT
TRANSIT HUB

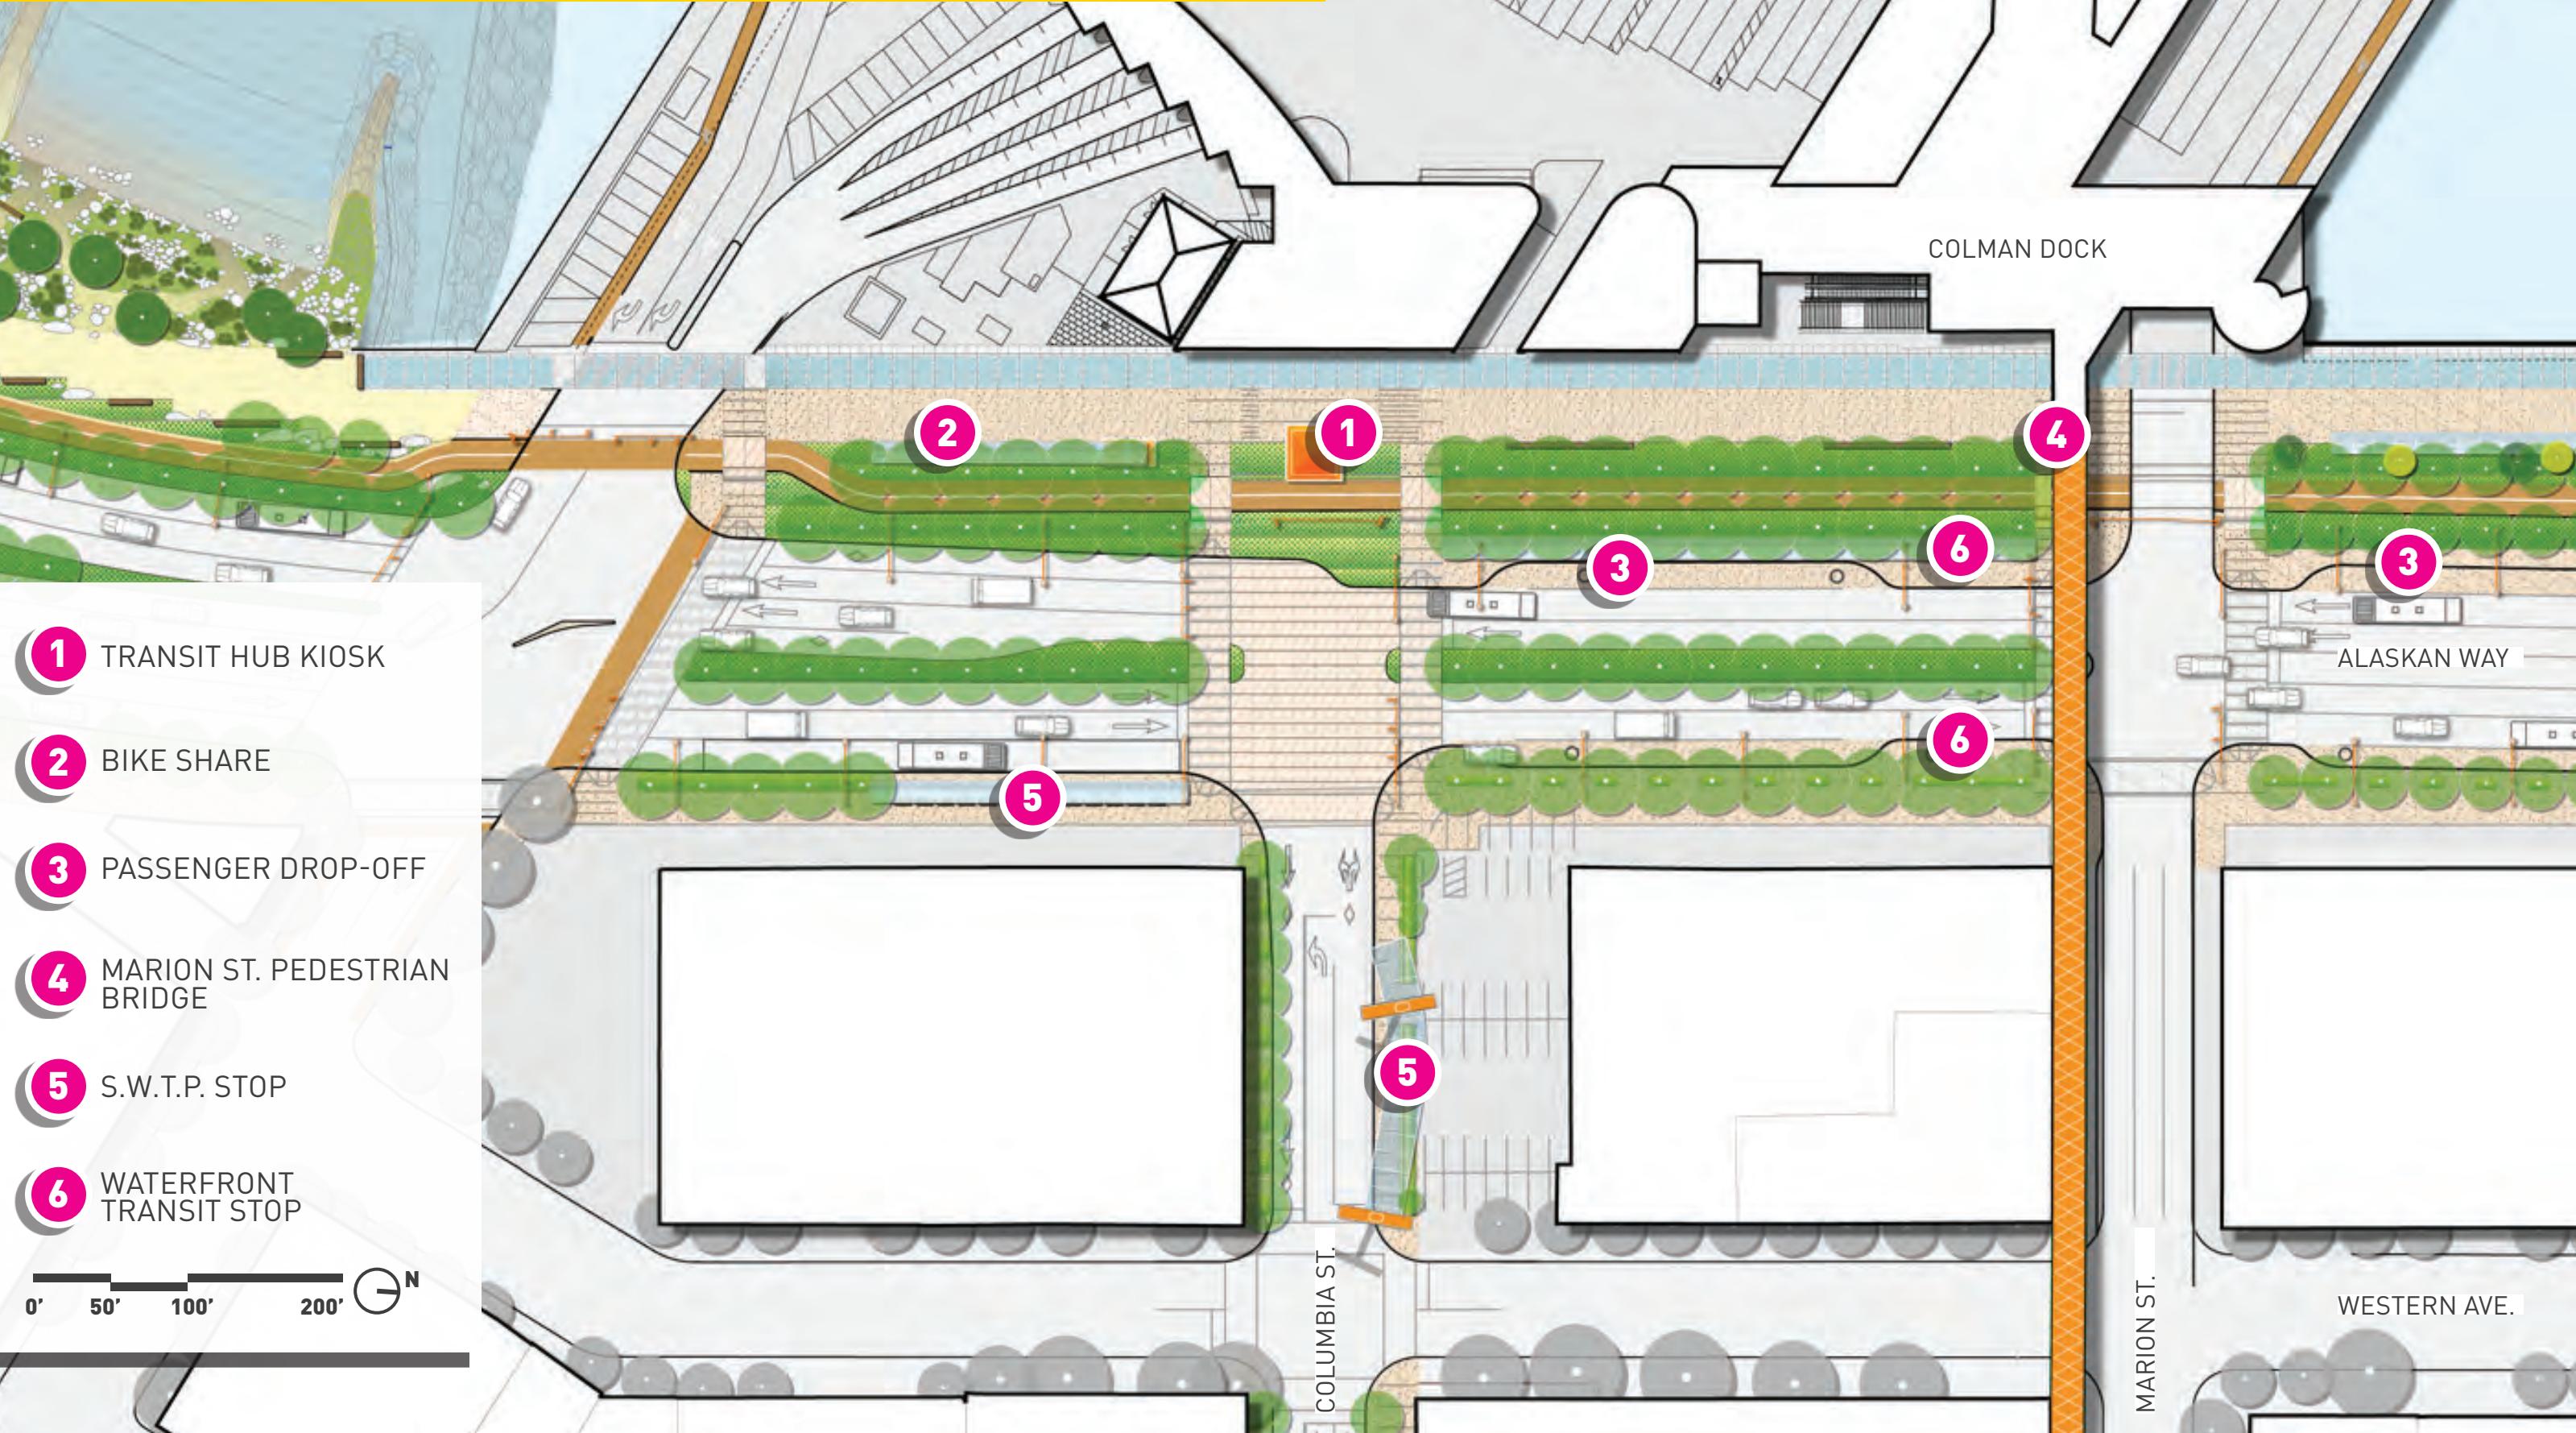

MAIN CORRIDOR SOUTH OF UNION | PLACES ALONG THE WATERFRONT
TRANSIT HUB



MAIN CORRIDOR SOUTH OF UNION | PLACES ALONG THE WATERFRONT
TRANSIT HUB



MAIN CORRIDOR SOUTH OF UNION | PLACES ALONG THE WATERFRONT
TRANSIT HUB




MAIN CORRIDOR SOUTH OF UNION | PLACES ALONG THE WATERFRONT
TRANSIT HUB



MAIN CORRIDOR SOUTH OF UNION | PLACES ALONG THE WATERFRONT
TRANSIT HUB





MAIN CORRIDOR SOUTH OF UNION | PLACES ALONG THE WATERFRONT
FIREHOUSE SLIP

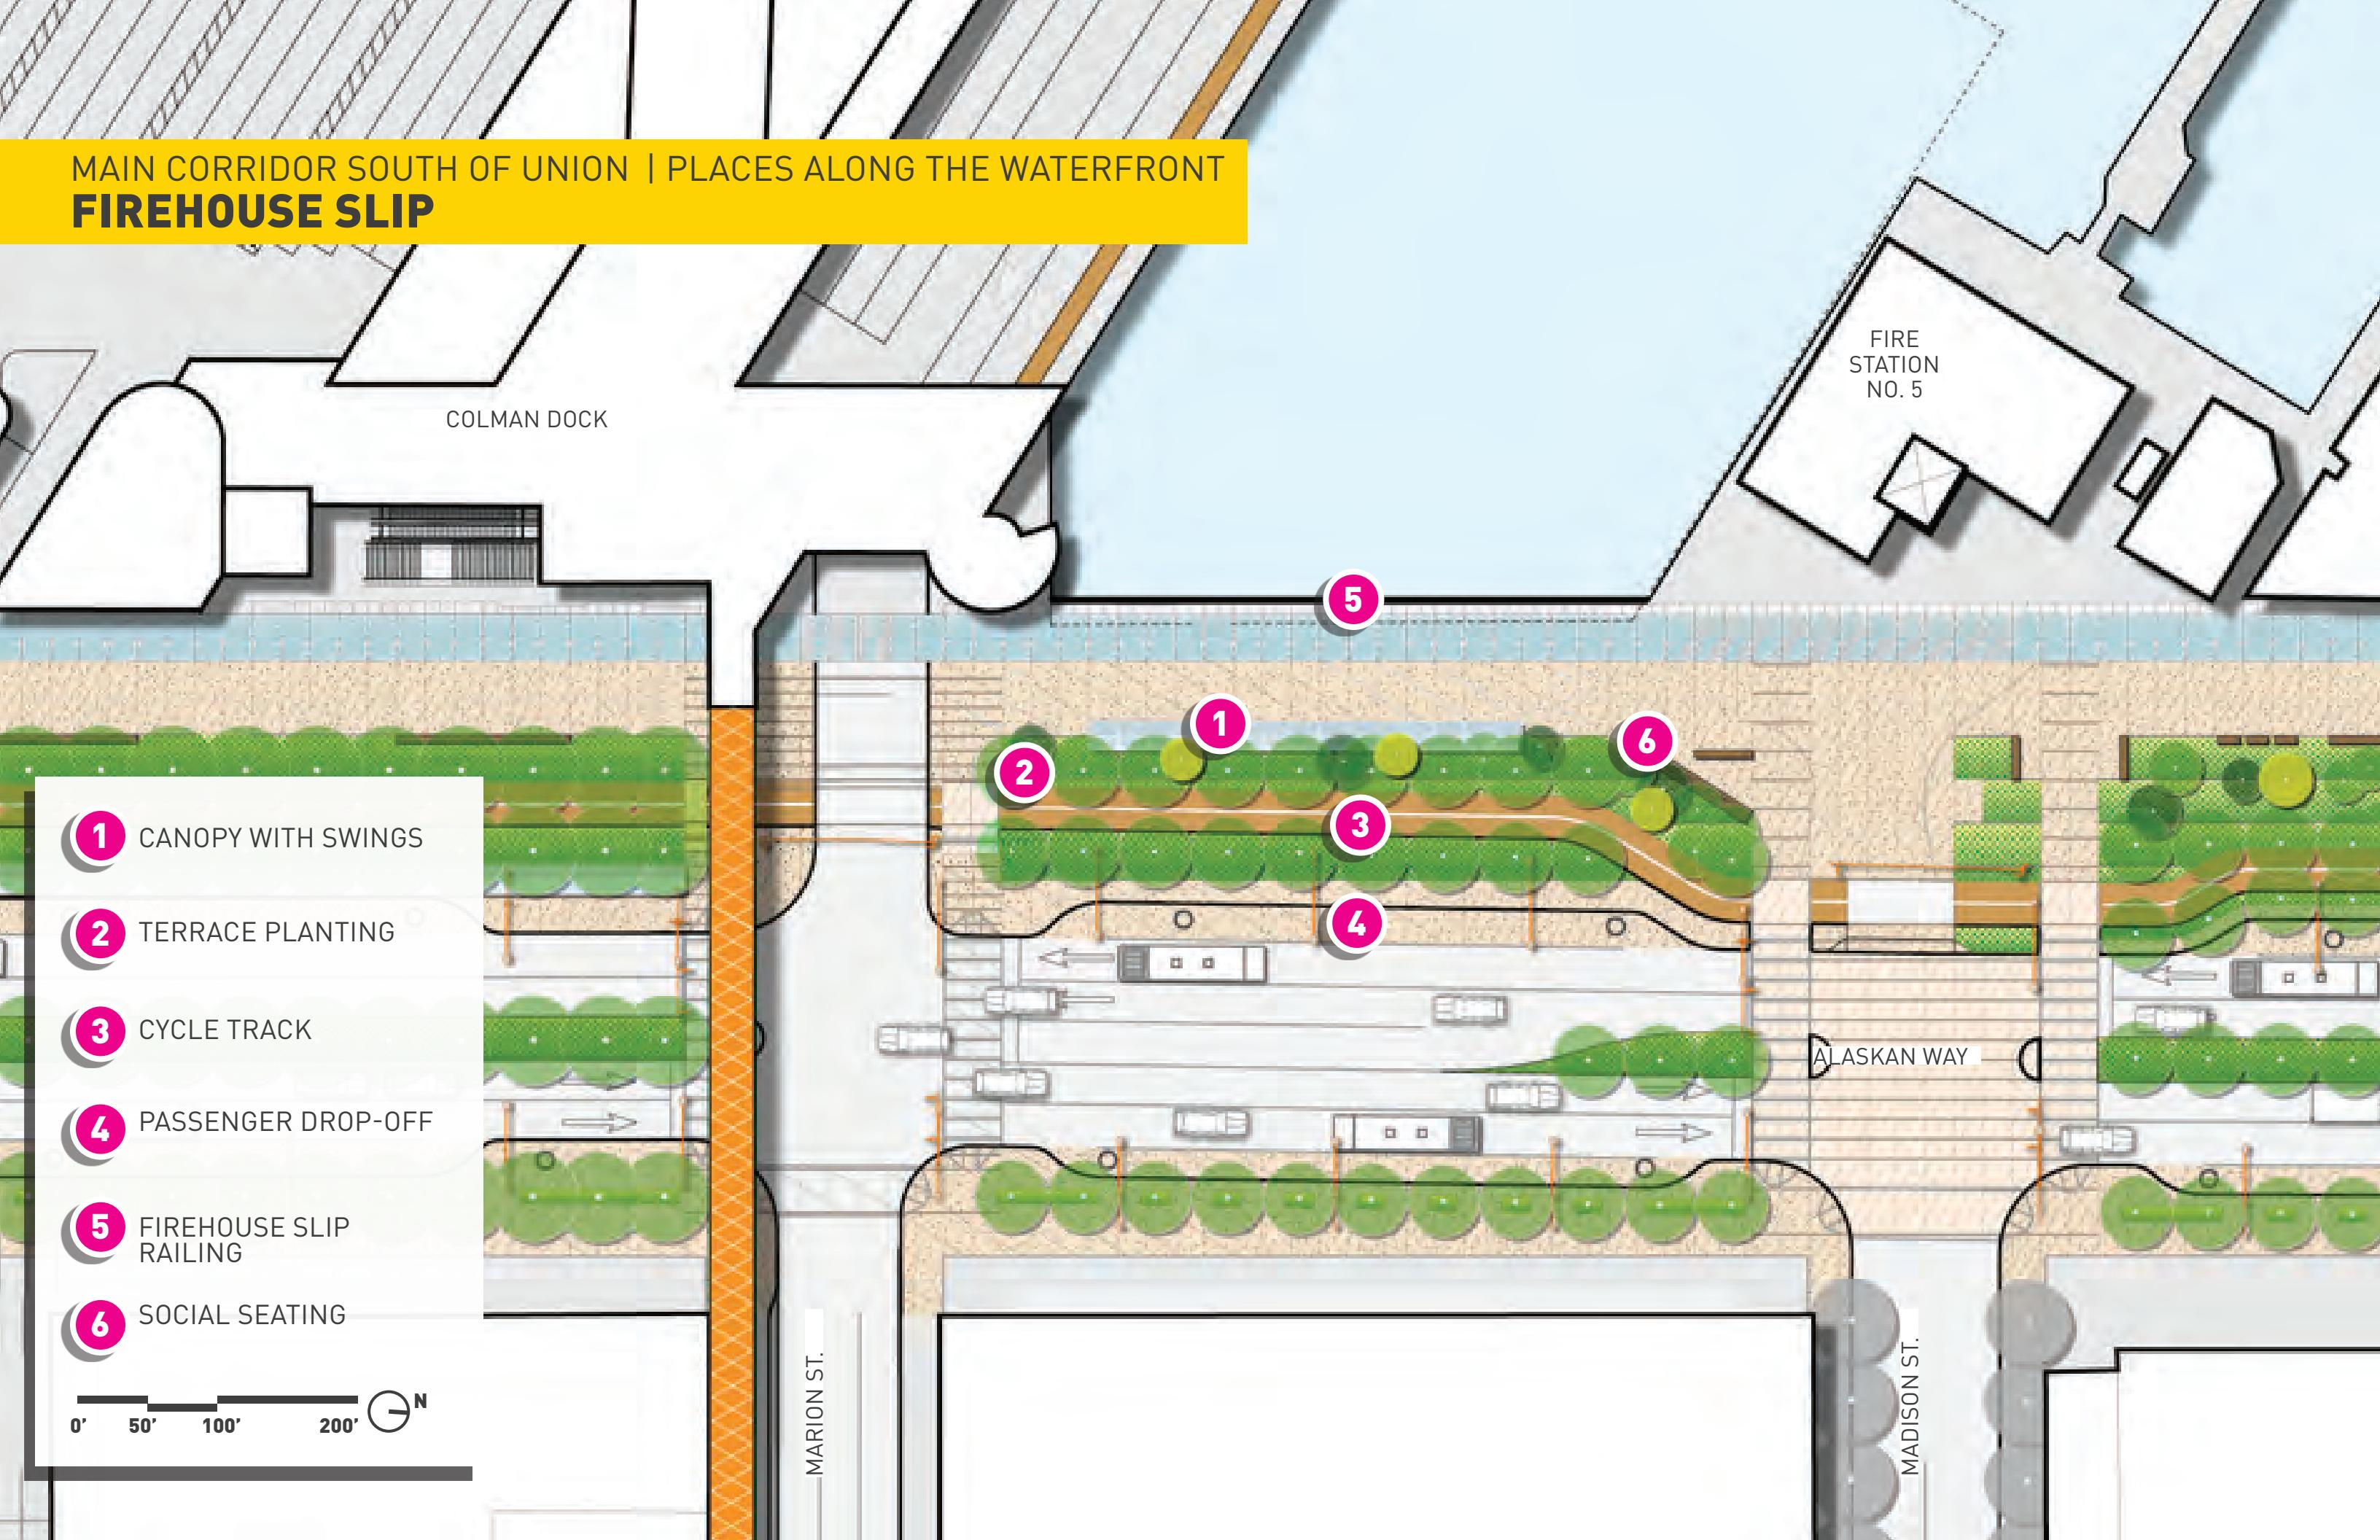

MAIN CORRIDOR SOUTH OF UNION | PLACES ALONG THE WATERFRONT
FIREHOUSE SLIP



MAIN CORRIDOR SOUTH OF UNION | PLACES ALONG THE WATERFRONT
HISTORIC PIERS

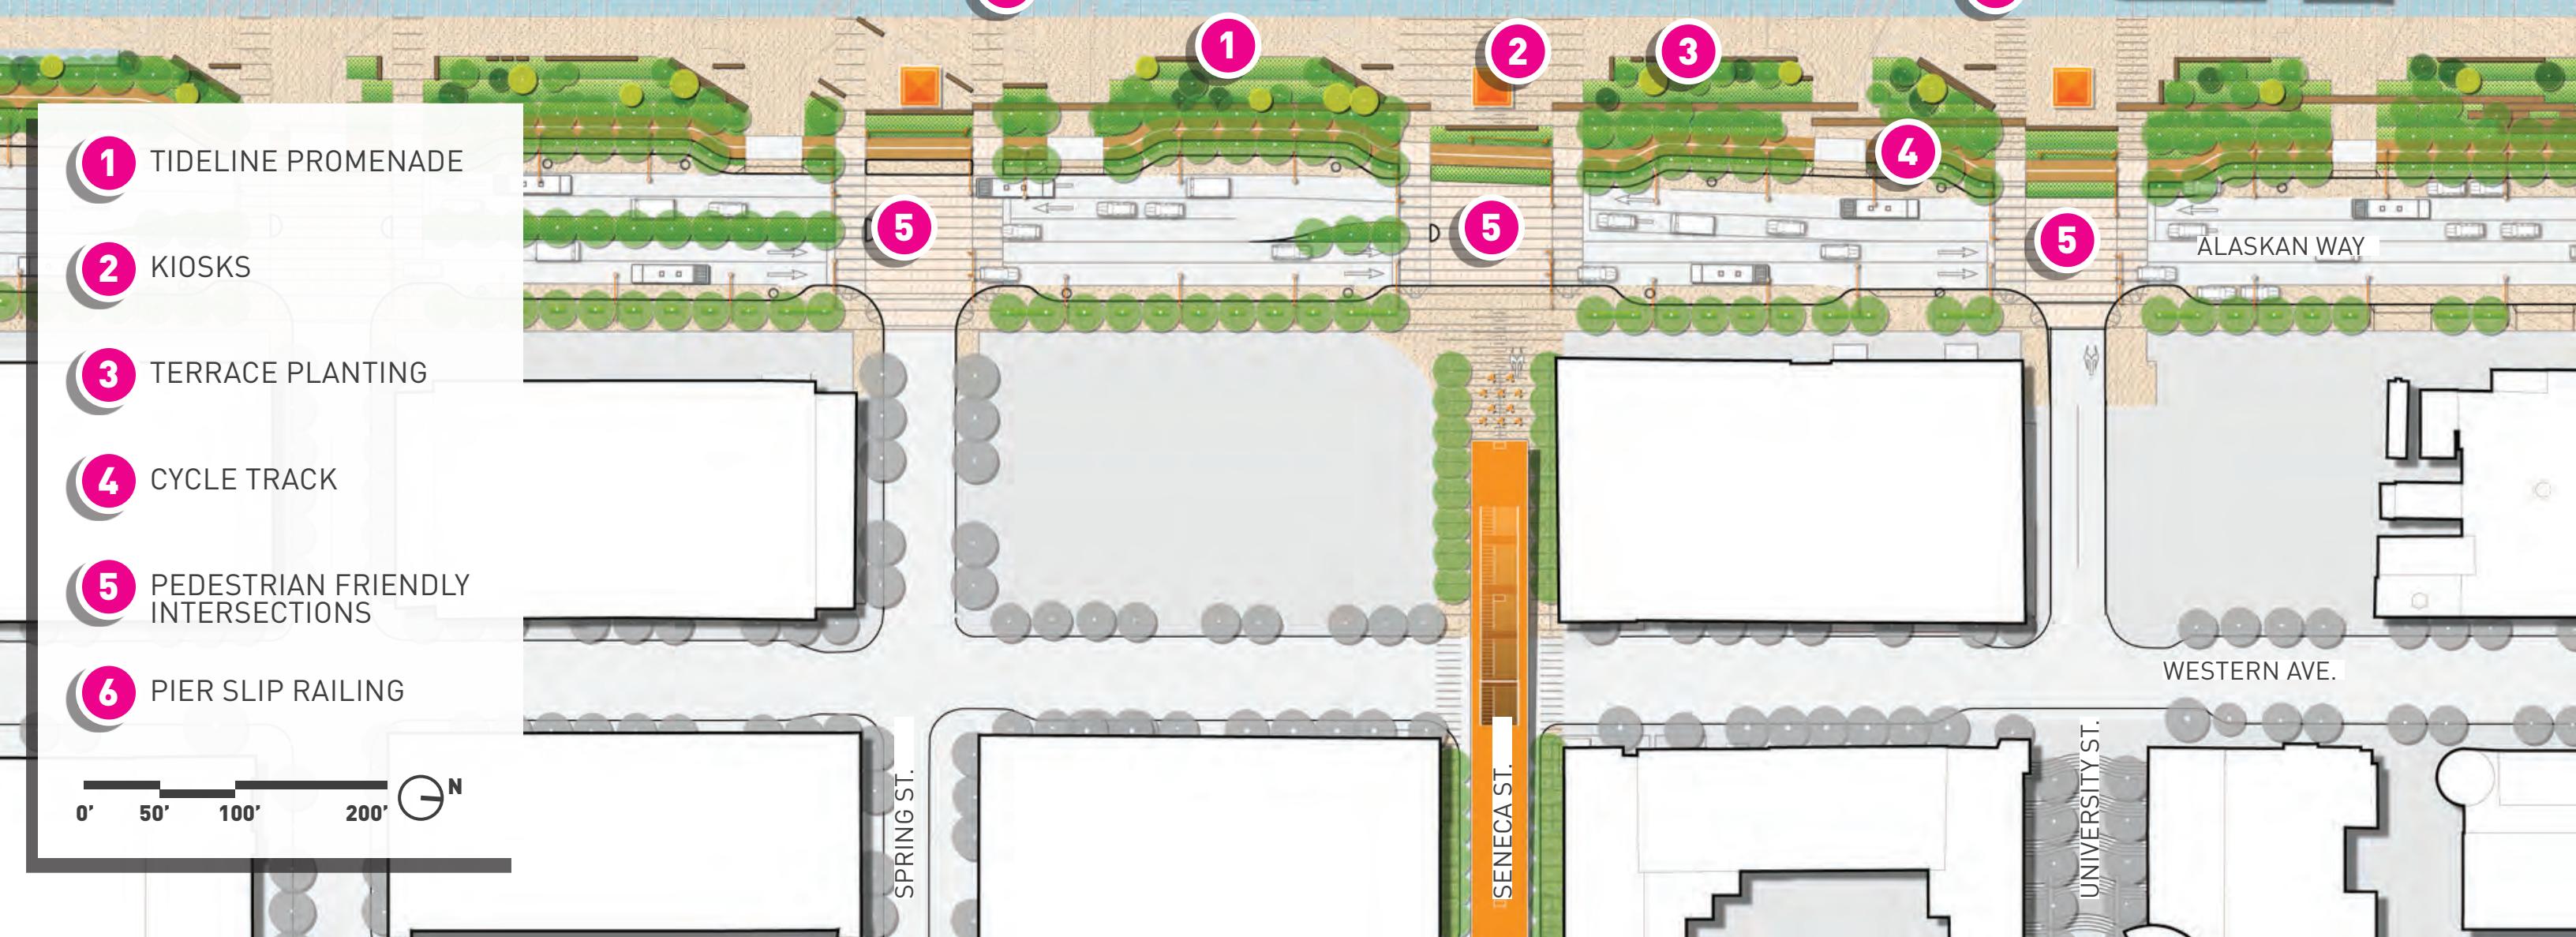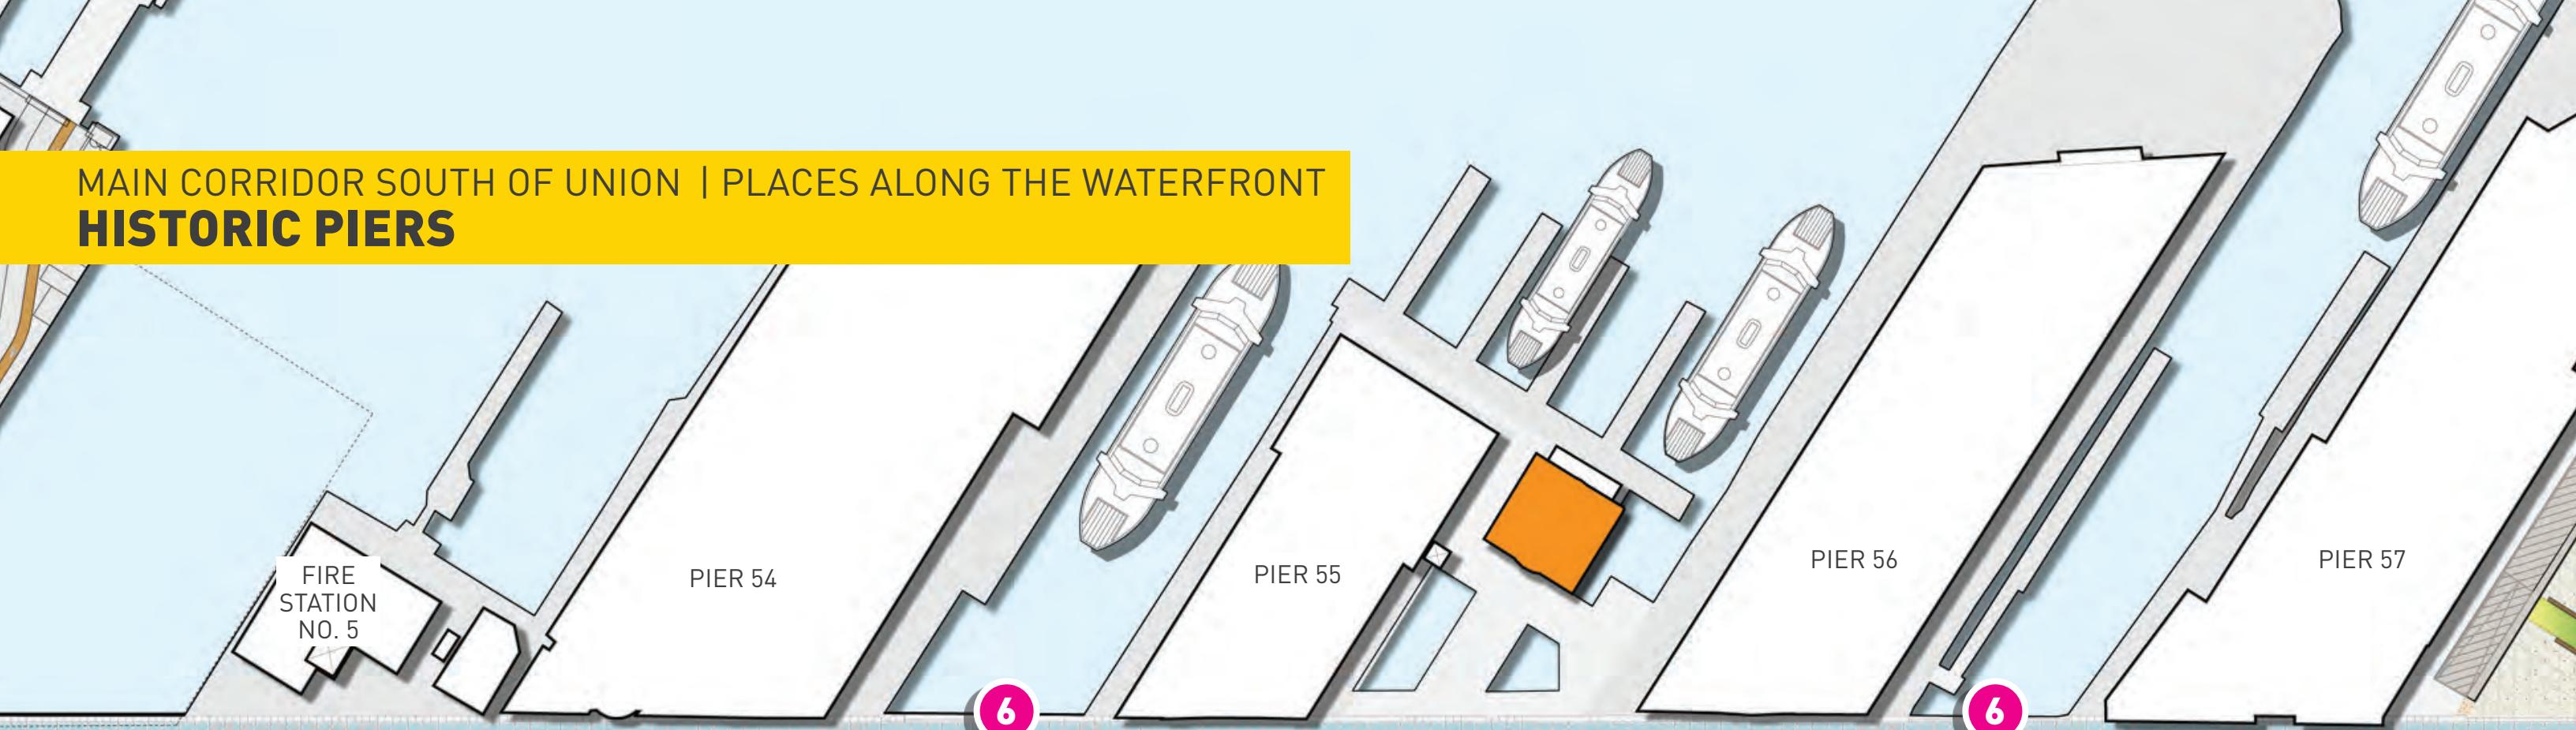

MAIN CORRIDOR SOUTH OF UNION | PLACES ALONG THE WATERFRONT
HISTORIC PIERS



MAIN CORRIDOR SOUTH OF UNION | PLACES ALONG THE WATERFRONT
HISTORIC PIERS



MAIN CORRIDOR SOUTH OF UNION | PLACES ALONG THE WATERFRONT
HISTORIC PIERS



MAIN CORRIDOR SOUTH OF UNION | PLACES ALONG THE WATERFRONT
HISTORIC PIERS



MAIN CORRIDOR SOUTH OF UNION | PLACES ALONG THE WATERFRONT
HISTORIC PIERS




MAIN CORRIDOR SOUTH OF UNION | PLACES ALONG THE WATERFRONT
HISTORIC PIERS



MAIN CORRIDOR SOUTH OF UNION
CORE PROJECT



MAIN CORRIDOR SOUTH OF UNION **CORE PROJECT**

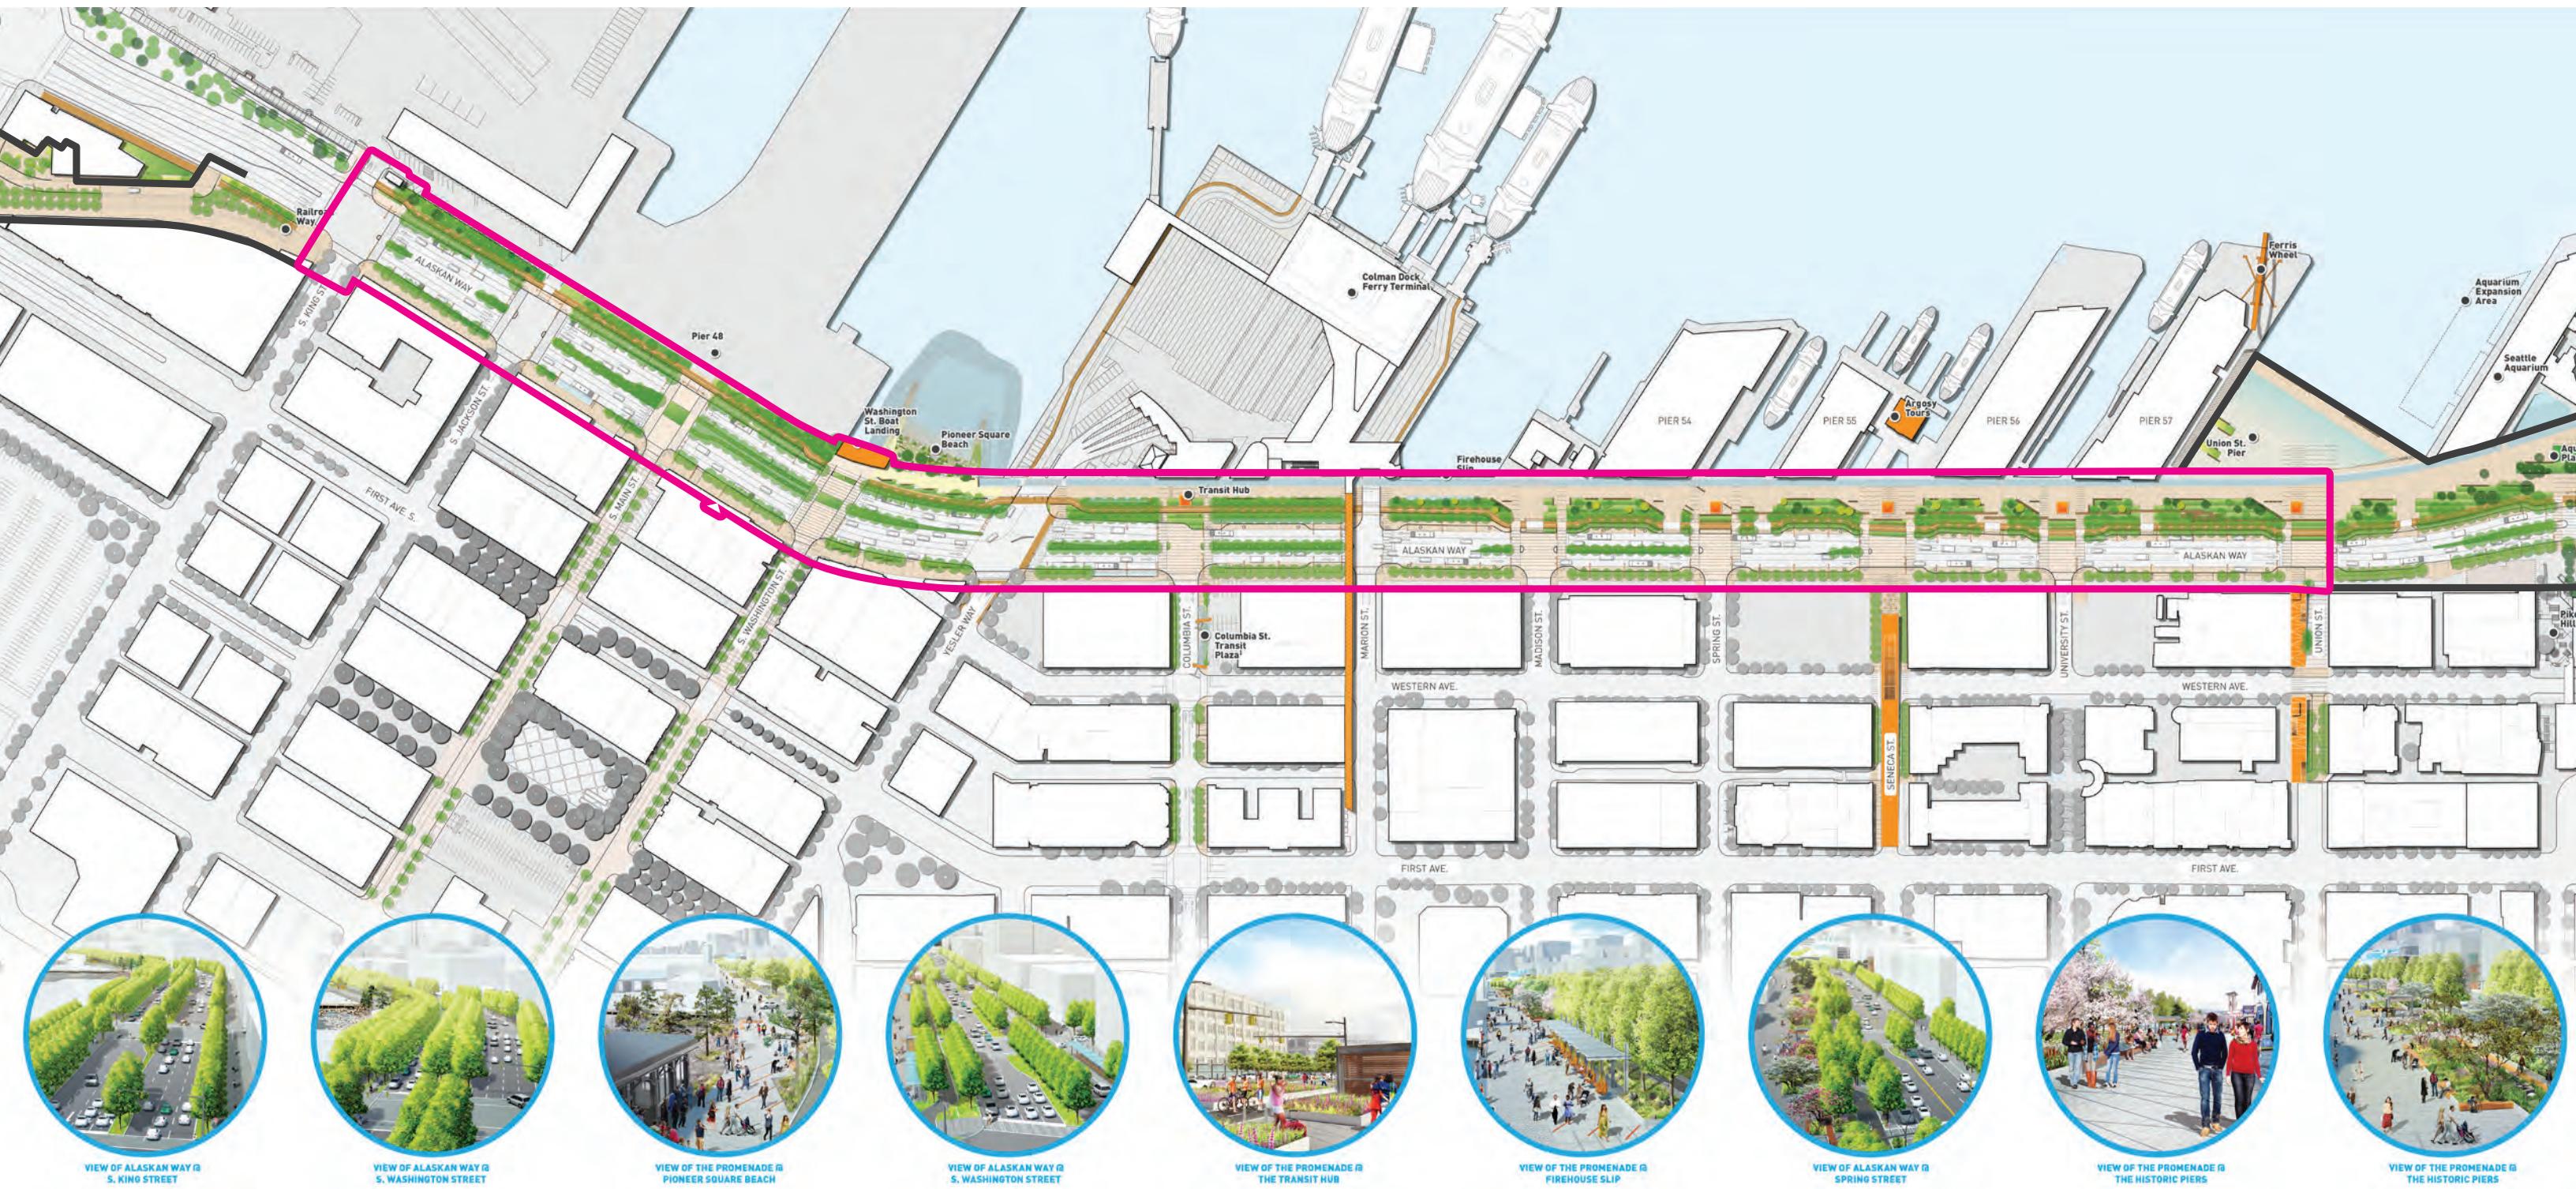

END