

>>>>CAUTION<<<<
CALL BEFORE YOU DIG!

NOT LESS THAN TWO OR MORE THAN TEN BUSINESS DAYS PRIOR TO COMMENCING EXCAVATION OR DEMOLITION, SECURE THE SERVICES OF A COMMERCIAL UNDERGROUND UTILITIES LOCATOR SERVICE TO IDENTIFY BELOW-GROUND IMPROVEMENTS THAT MAY NOT BE INDICATED ON THE DRAWINGS. FOR IRRIGATION SYSTEMS, CALL SEATTLE PARKS PLUMBING SHOP (206 684 7070)

>>800 424 5555<<

3		
2		
1		
NO.	REVISION - AS BUILT	DATE

REVIEWED: _____
 PARK ENGINEER DATE

All work done in accordance with the City of Seattle Standard Plans and Specifications in effect on the date shown above, and supplemented by Special Provisions.



Hoshide Wanzer Architects
 P. 206-325-6441
 100 NE Northlake Way
 Suite 150
 Seattle, WA 98105
 W. www.hw-architects.com



PRELIMINARY
PRATT PARK
RESTROOM AND SPRAY PARK
MACHINE ROOM

SITE PLAN

DESIGNED BH	DATE DEC. 14, 2015
DRAWN YK	SHEET X OF X
CHECKED -	A1.1
ORDINANCE NO. _____	
CONTRACT NO. _____	
SCALE AS NOTED	

SITE PLAN


1/4" = 1'-0"



**>>>>CAUTION<<<<
CALL BEFORE YOU DIG!**


NOT LESS THAN TWO OR MORE THAN TEN BUSINESS DAYS PRIOR TO COMMENCING EXCAVATION OR DEMOLITION, SECURE THE SERVICES OF A COMMERCIAL UNDERGROUND UTILITIES LOCATOR SERVICE TO IDENTIFY BELOW-GROUND IMPROVEMENTS THAT MAY NOT BE INDICATED ON THE DRAWINGS. FOR IRRIGATION SYSTEMS, CALL SEATTLE PARKS PLUMBING SHOP (206 684 7070)

>>800 424 5555<<

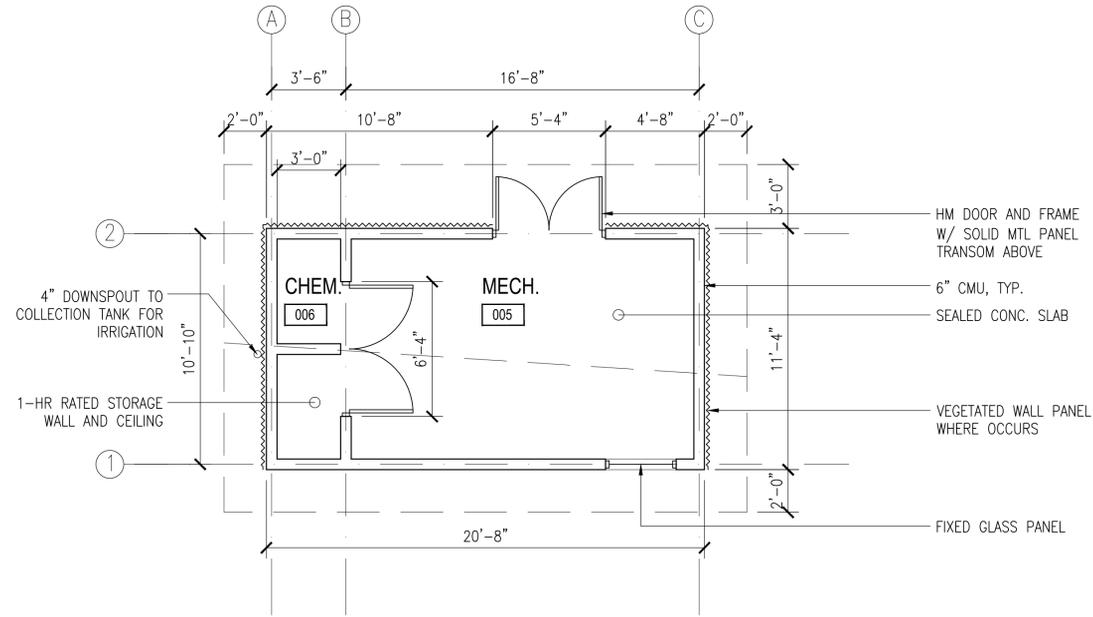


MECHANICAL ROOM PLAN

1/4" = 1'-0"

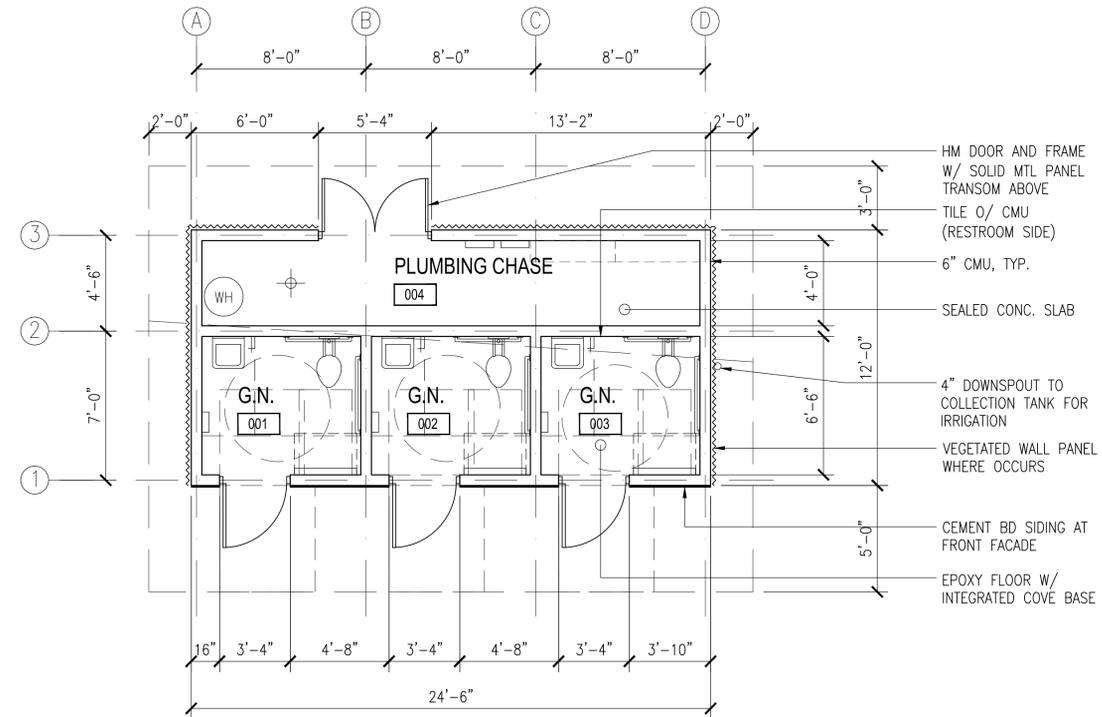

RESTROOM PLAN

1/4" = 1'-0"

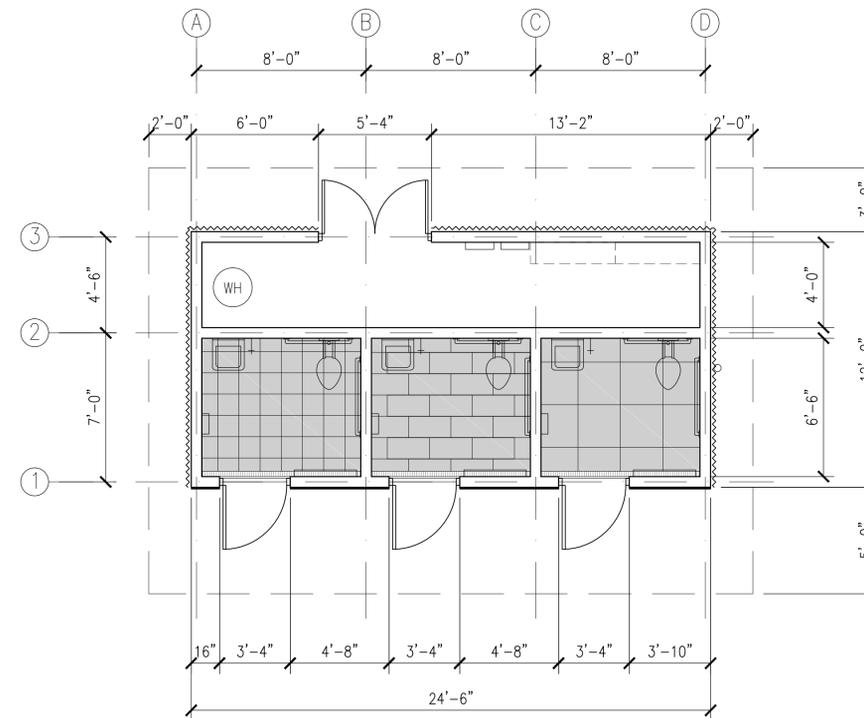

FLOOR TILE PATTERN EXAMPLES

1/4" = 1'-0"

3		
2		
1		
NO.	REVISION - AS BUILT	DATE

REVIEWED: _____
PARK ENGINEER _____ DATE _____

All work done in accordance with the City of Seattle Standard Plans and Specifications in effect on the date shown above, and supplemented by Special Provisions.



Hoshide Wanzer Architects
 P. 206-325.6441
 100 NE Northlake Way
 Suite 150
 Seattle, WA 98105
 W. www.hw-architects.com



PRELIMINARY

**PRATT PARK
RESTROOM AND SPRAY PARK
MACHINE ROOM**


FLOOR PLAN OPTIONS

DESIGNED BH	DATE DEC. 14, 2015
DRAWN YK	SHEET <u> </u> OF <u> X </u>
CHECKED -	
ORDINANCE NO. _____	A3.1
CONTRACT NO. _____	
SCALE AS NOTED	

>>>>CAUTION<<<<
CALL BEFORE YOU DIG!


NOT LESS THAN TWO OR MORE THAN TEN BUSINESS DAYS PRIOR TO COMMENCING EXCAVATION OR DEMOLITION, SECURE THE SERVICES OF A COMMERCIAL UNDERGROUND UTILITIES LOCATOR SERVICE TO IDENTIFY BELOW-GROUND IMPROVEMENTS THAT MAY NOT BE INDICATED ON THE DRAWINGS. FOR IRRIGATION SYSTEMS, CALL SEATTLE PARKS PLUMBING SHOP (206 684 7070)

>>800 424 5555<<

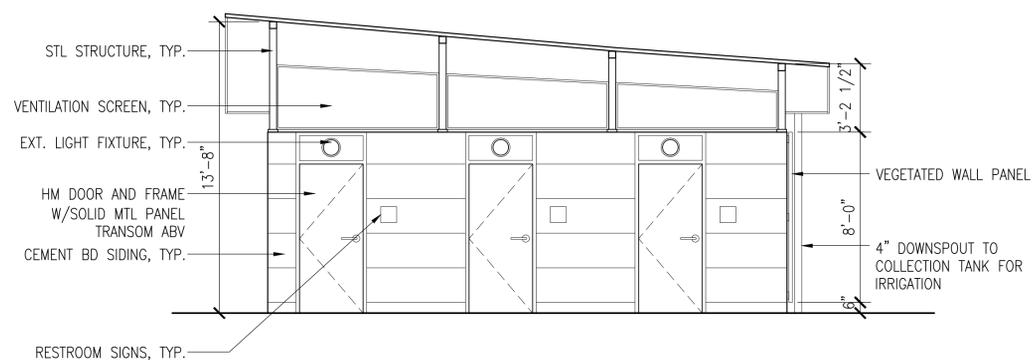


ELEVATION

1/4" = 1'-0"

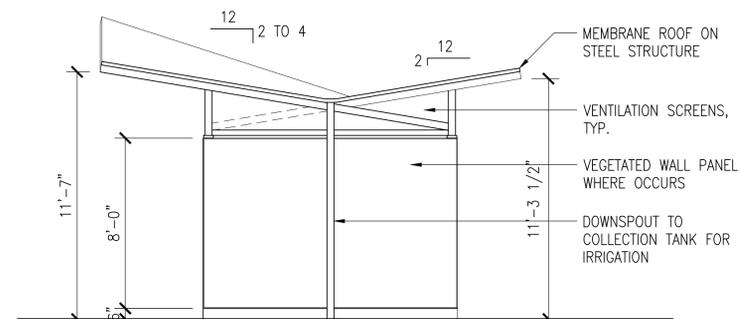


ELEVATION

1/4" = 1'-0"

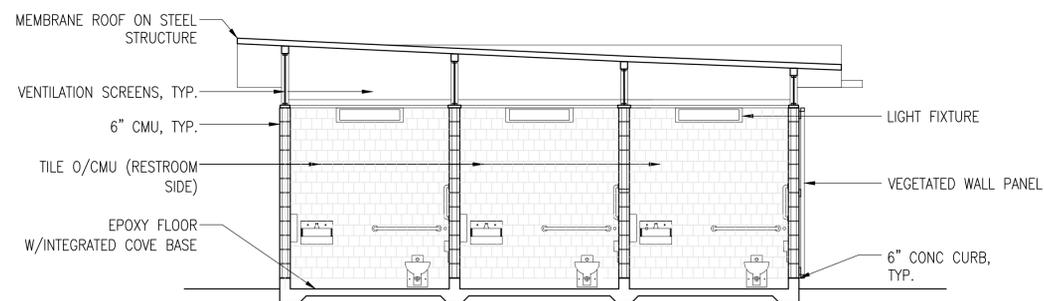

SECTION

1/4" = 1'-0"

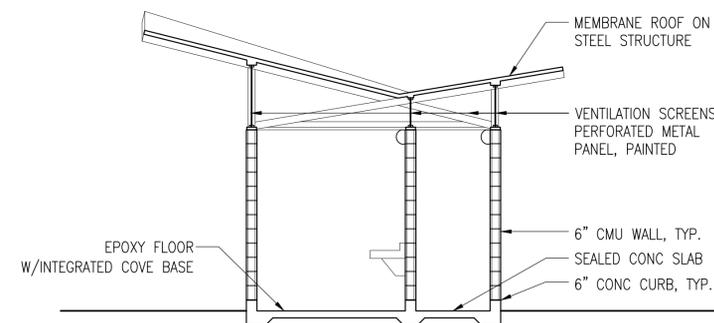

SECTION

1/4" = 1'-0"

3		
2		
1		
NO.	REVISION	DATE

REVIEWED: _____
PARK ENGINEER DATE

All work done in accordance with the City of Seattle Standard Plans and Specifications in effect on the date shown above, and supplemented by Special Provisions.



Hoshide Wanzer Architects

P. 206-325.6441
100 NE Northlake Way
Suite 150
Seattle, WA 98105
W. www.hw-architects.com



PRELIMINARY

PRATT PARK
RESTROOM AND SPRAY PARK
MACHINE ROOM

DESIGNED BH	DATE DEC. 14, 2015
DRAWN YK	SHEET ___ OF X
CHECKED -	
ORDINANCE NO. _____	
CONTRACT NO. _____	
SCALE AS NOTED	

>>>>CAUTION<<<<
CALL BEFORE YOU DIG!


NOT LESS THAN TWO OR MORE THAN TEN BUSINESS DAYS
 PRIOR TO COMMENCING EXCAVATION OR DEMOLITION,
 SECURE THE SERVICES OF A COMMERCIAL UNDERGROUND
 UTILITIES LOCATOR SERVICE TO IDENTIFY BELOW-GROUND
 IMPROVEMENTS THAT MAY NOT BE INDICATED ON THE
 DRAWINGS. FOR IRRIGATION SYSTEMS, CALL SEATTLE
 PARKS PLUMBING SHOP (206 684 7070)

>>800 424 5555<<



ELEVATION

1/4" = 1'-0"

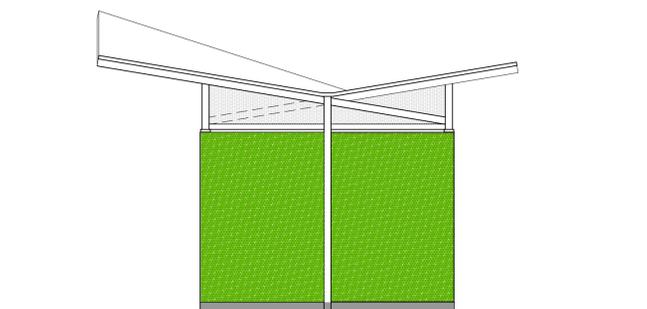


ELEVATION

1/4" = 1'-0"



SECTION

1/4" = 1'-0"

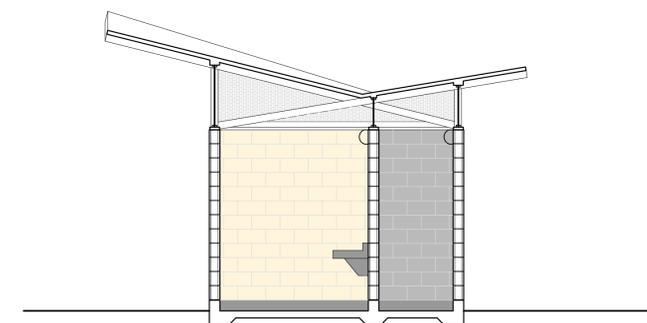

SECTION

1/4" = 1'-0"

3		
2		
1		
NO.	REVISION	DATE

REVIEWED: _____
 PARK ENGINEER DATE

All work done in accordance with the City of Seattle Standard
 Plans and Specifications in effect on the date shown above, and
 supplemented by Special Provisions.



Hoshide Wanzer Architects
 P. 206-325.6441
 100 NE Northlake Way
 Suite 150
 Seattle, WA 98105
 W. www.hw-architects.com



PRELIMINARY

**PRATT PARK
 RESTROOM AND SPRAY PARK
 MACHINE ROOM**

DESIGNED BH	DATE DEC. 14, 2015
DRAWN YK	SHEET ___ OF X
CHECKED -	
ORDINANCE NO. _____	
CONTRACT NO. _____	
SCALE AS NOTED	