
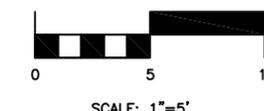


NEW CONCRETE PAVING TO MATCH ORIGINAL - THREE LOCATIONS FLUSH WITH EXISTING PAVING

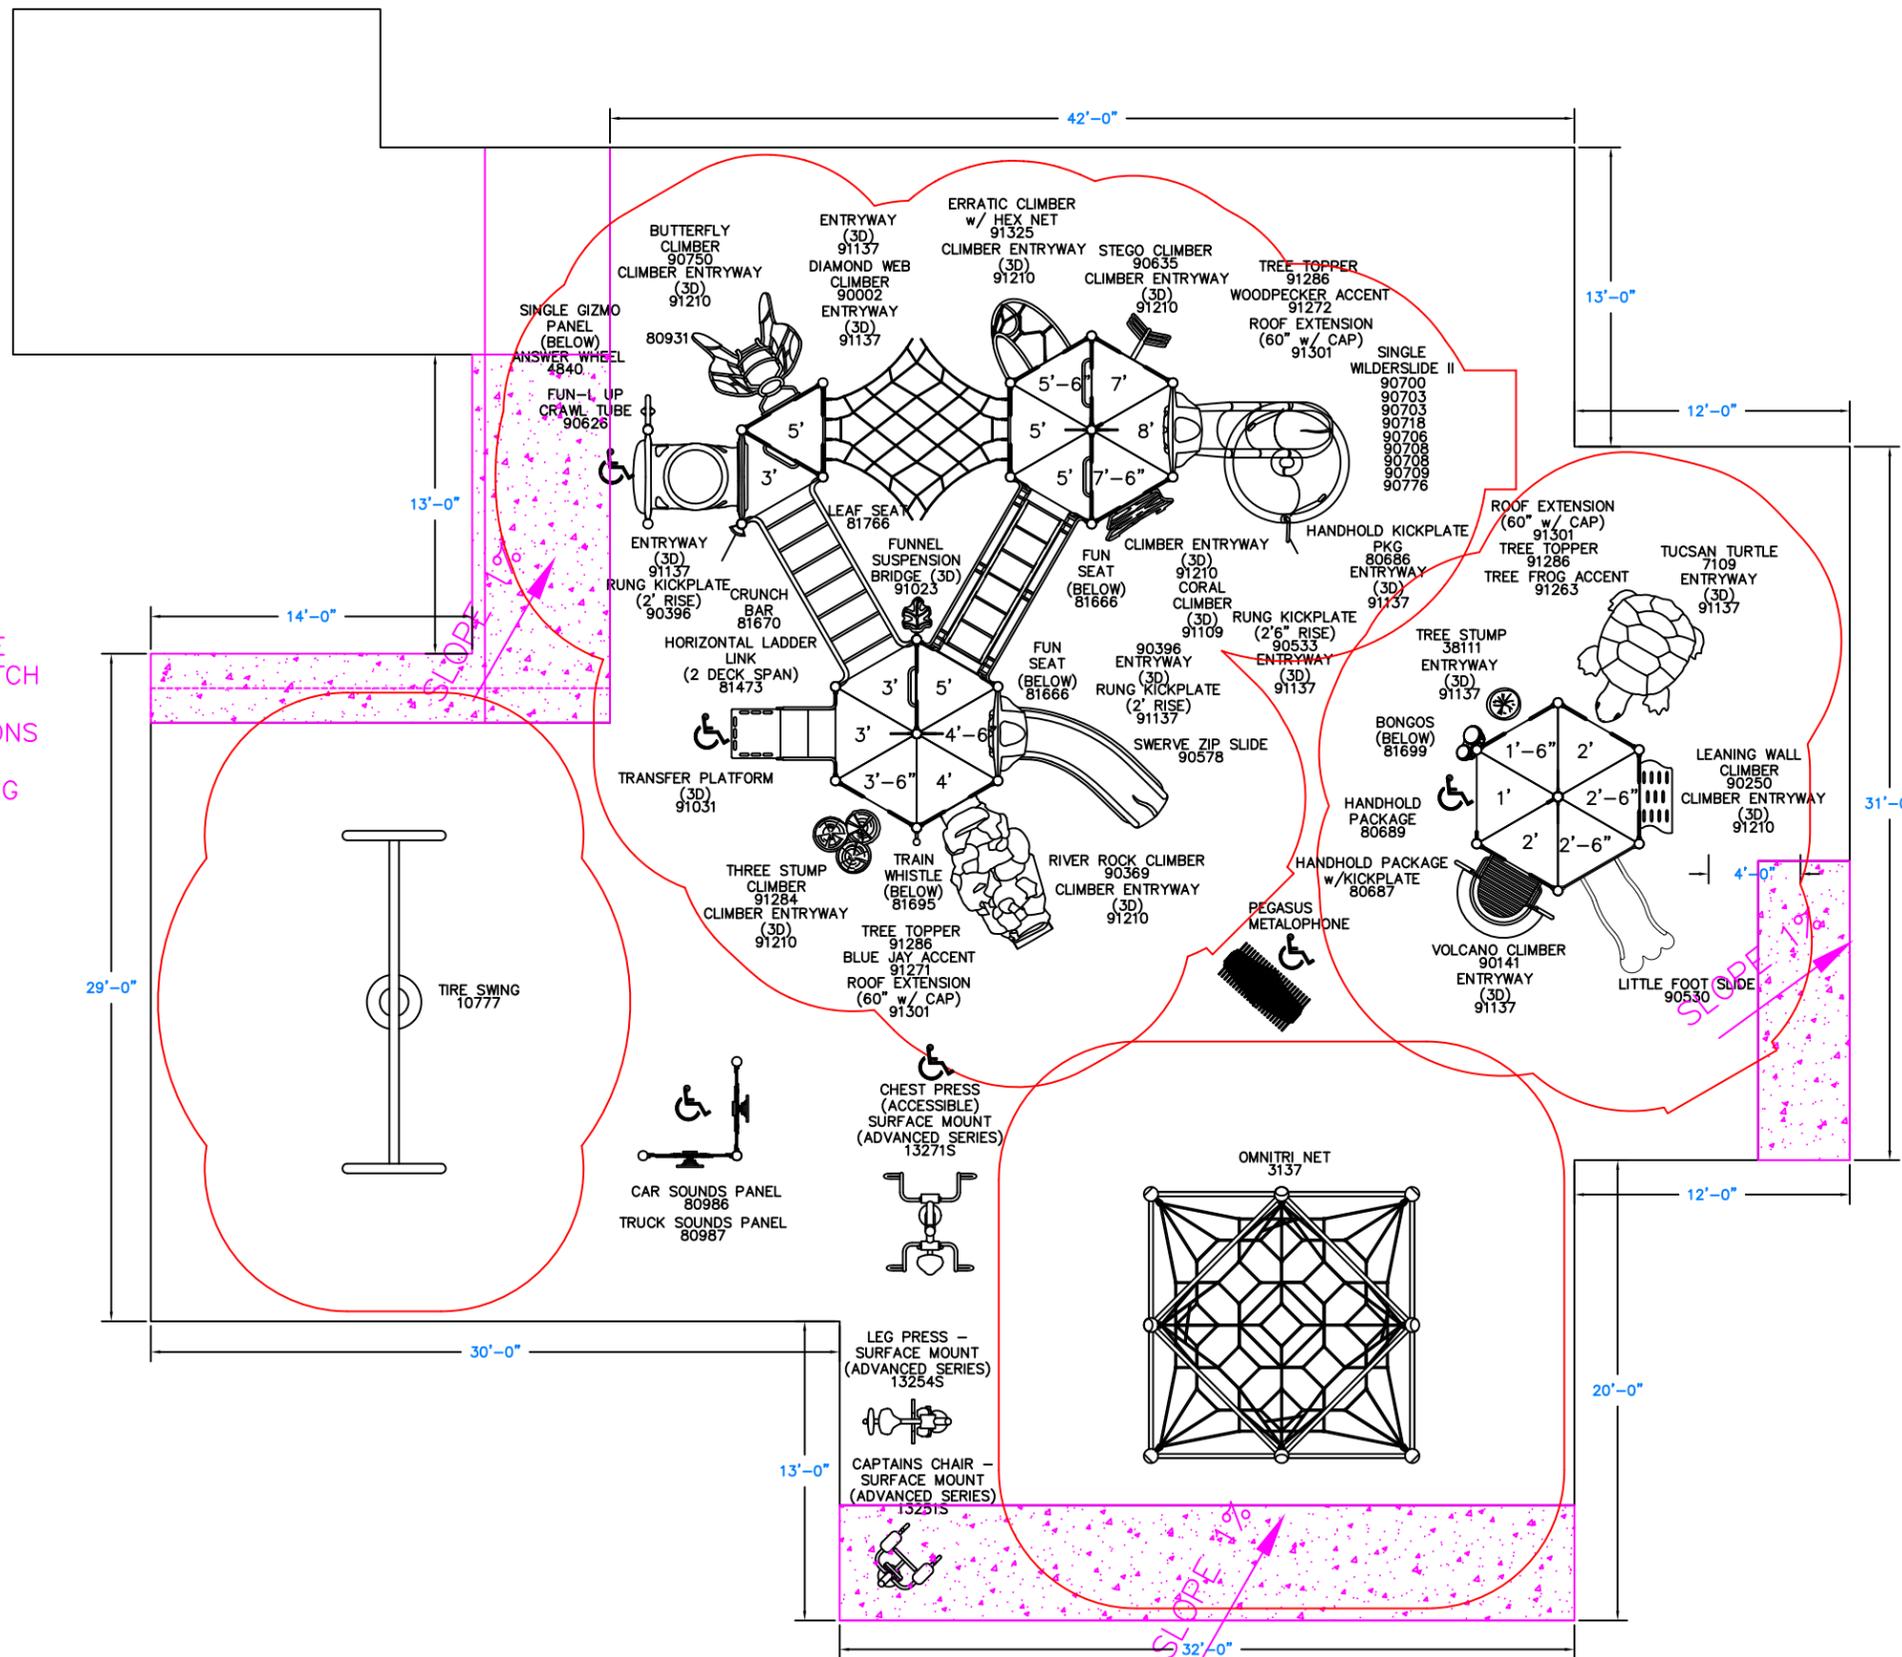


GameTime
 A PLACORE Company
 150 PlayCore Drive SE
 Fort Payne, AL 35967
 www.gametime.com

ISO 9001 CERTIFIED
ISO 14001 CERTIFIED

SAM SMITH PARK - OPTION 3r
SEATTLE, WA
PRESENTED BY SITELINES
 Representative
GARY MAX, 1-800-541-0869

This Unit includes play events and routes or travel specifically designed for special needs users. It is the opinion of the manufacturer that these play events and routes of travel conform to the accessibility requirements of the ADA (Americans with Disabilities Act)

Total Elevated Play Components	16		
Total Elevated Play Components Accessible By Ramp	0	Required	0
Total Elevated Components Accessible By Transfer	9	Required	8
Total Accessible Ground Level Components Shown	15	Required	5
Total Different Types Of Ground Level Components	6	Required	3

This play equipment is recommended for children ages 2-5 & 5-12

Minimum Area Required:
 Scale: 1" = 5'-0"
 This drawing can be scaled only when in an 18" x 24" format

IMPORTANT: Soft resilient surfacing should be placed in the use zones of all equipment, as specified for each type of equipment, and at depths to meet the critical fall heights as specified by the U.S. consumer Product Safety Commission, ASTM standard F 1487 and Canadian Standard CAN/CSA-Z-614

Drawn By:
SHAWNA BIRKETT
 Date:
NOVEMBER 9, 2015
 Drawing Name:
S050815GM-3R