


NOTES:
ALL PROPOSED WALKWAYS, PLAZAS, DRIVEWAYS,
AND PARKING AREAS TO BE CONCRETE.

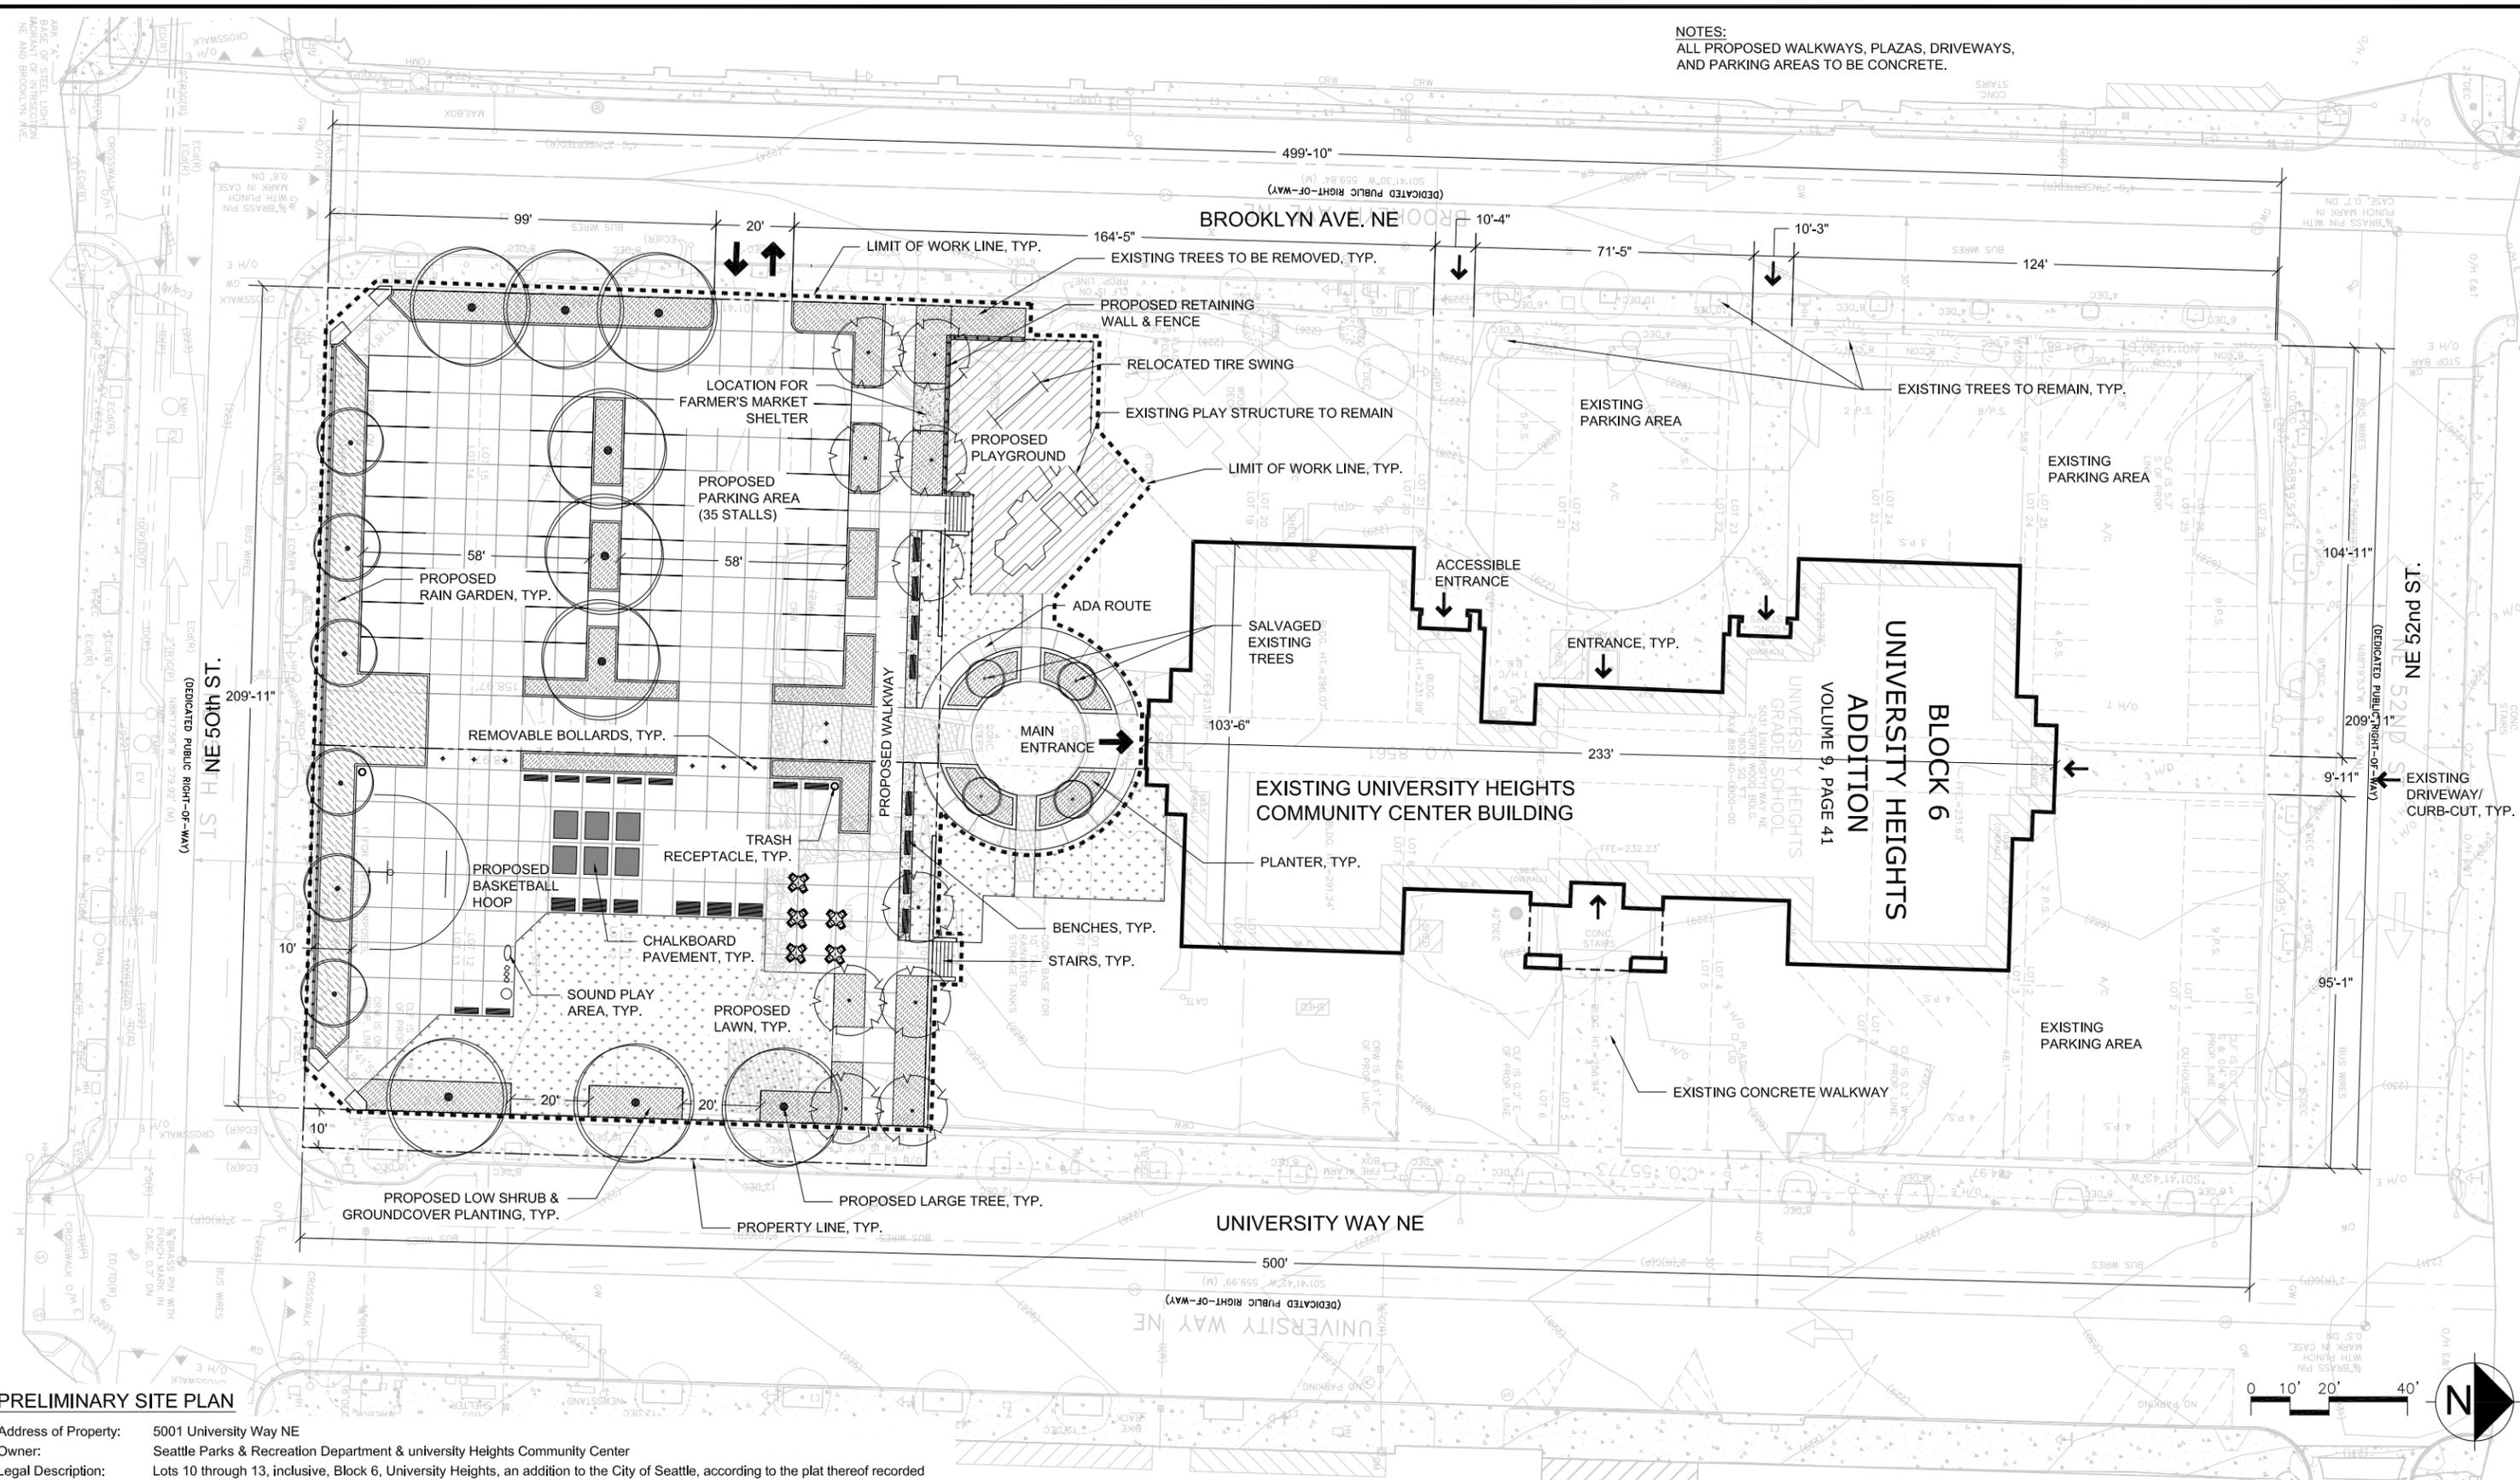

PRELIMINARY SITE PLAN

Address of Property: 5001 University Way NE
 Owner: Seattle Parks & Recreation Department & University Heights Community Center
 Legal Description: Lots 10 through 13, inclusive, Block 6, University Heights, an addition to the City of Seattle, according to the plat thereof recorded in Volume 9 of Plats, page 41, records of King County, Washington; except the east 10 feet of said Block 6 taken for the widening of University Way by City of Seattle Ordinance No 55773; and except that portion of Lot 13 conveyed to the City of Seattle for street purposes by deed recorded under Recording No 20010801001604. Situate in County of King, State of Washington.
 Assessor Parcel No.: #8816400910 Parks property
 #8816400912 for lots 14 & 15 (SW corner of UHCC property)
 #881640 for the rest of the block (lots 1-9 and lots 16-26)
 DPD Project No.: #6300076

EXHIBIT A - ATTACHMENT 1
 May 18, 2012
 UNIVERSITY HEIGHTS COMMUNITY CENTER PARK
 COMPOSITE SITE PLAN