



ALASKAN WAY TERMINUS ALTERNATIVE

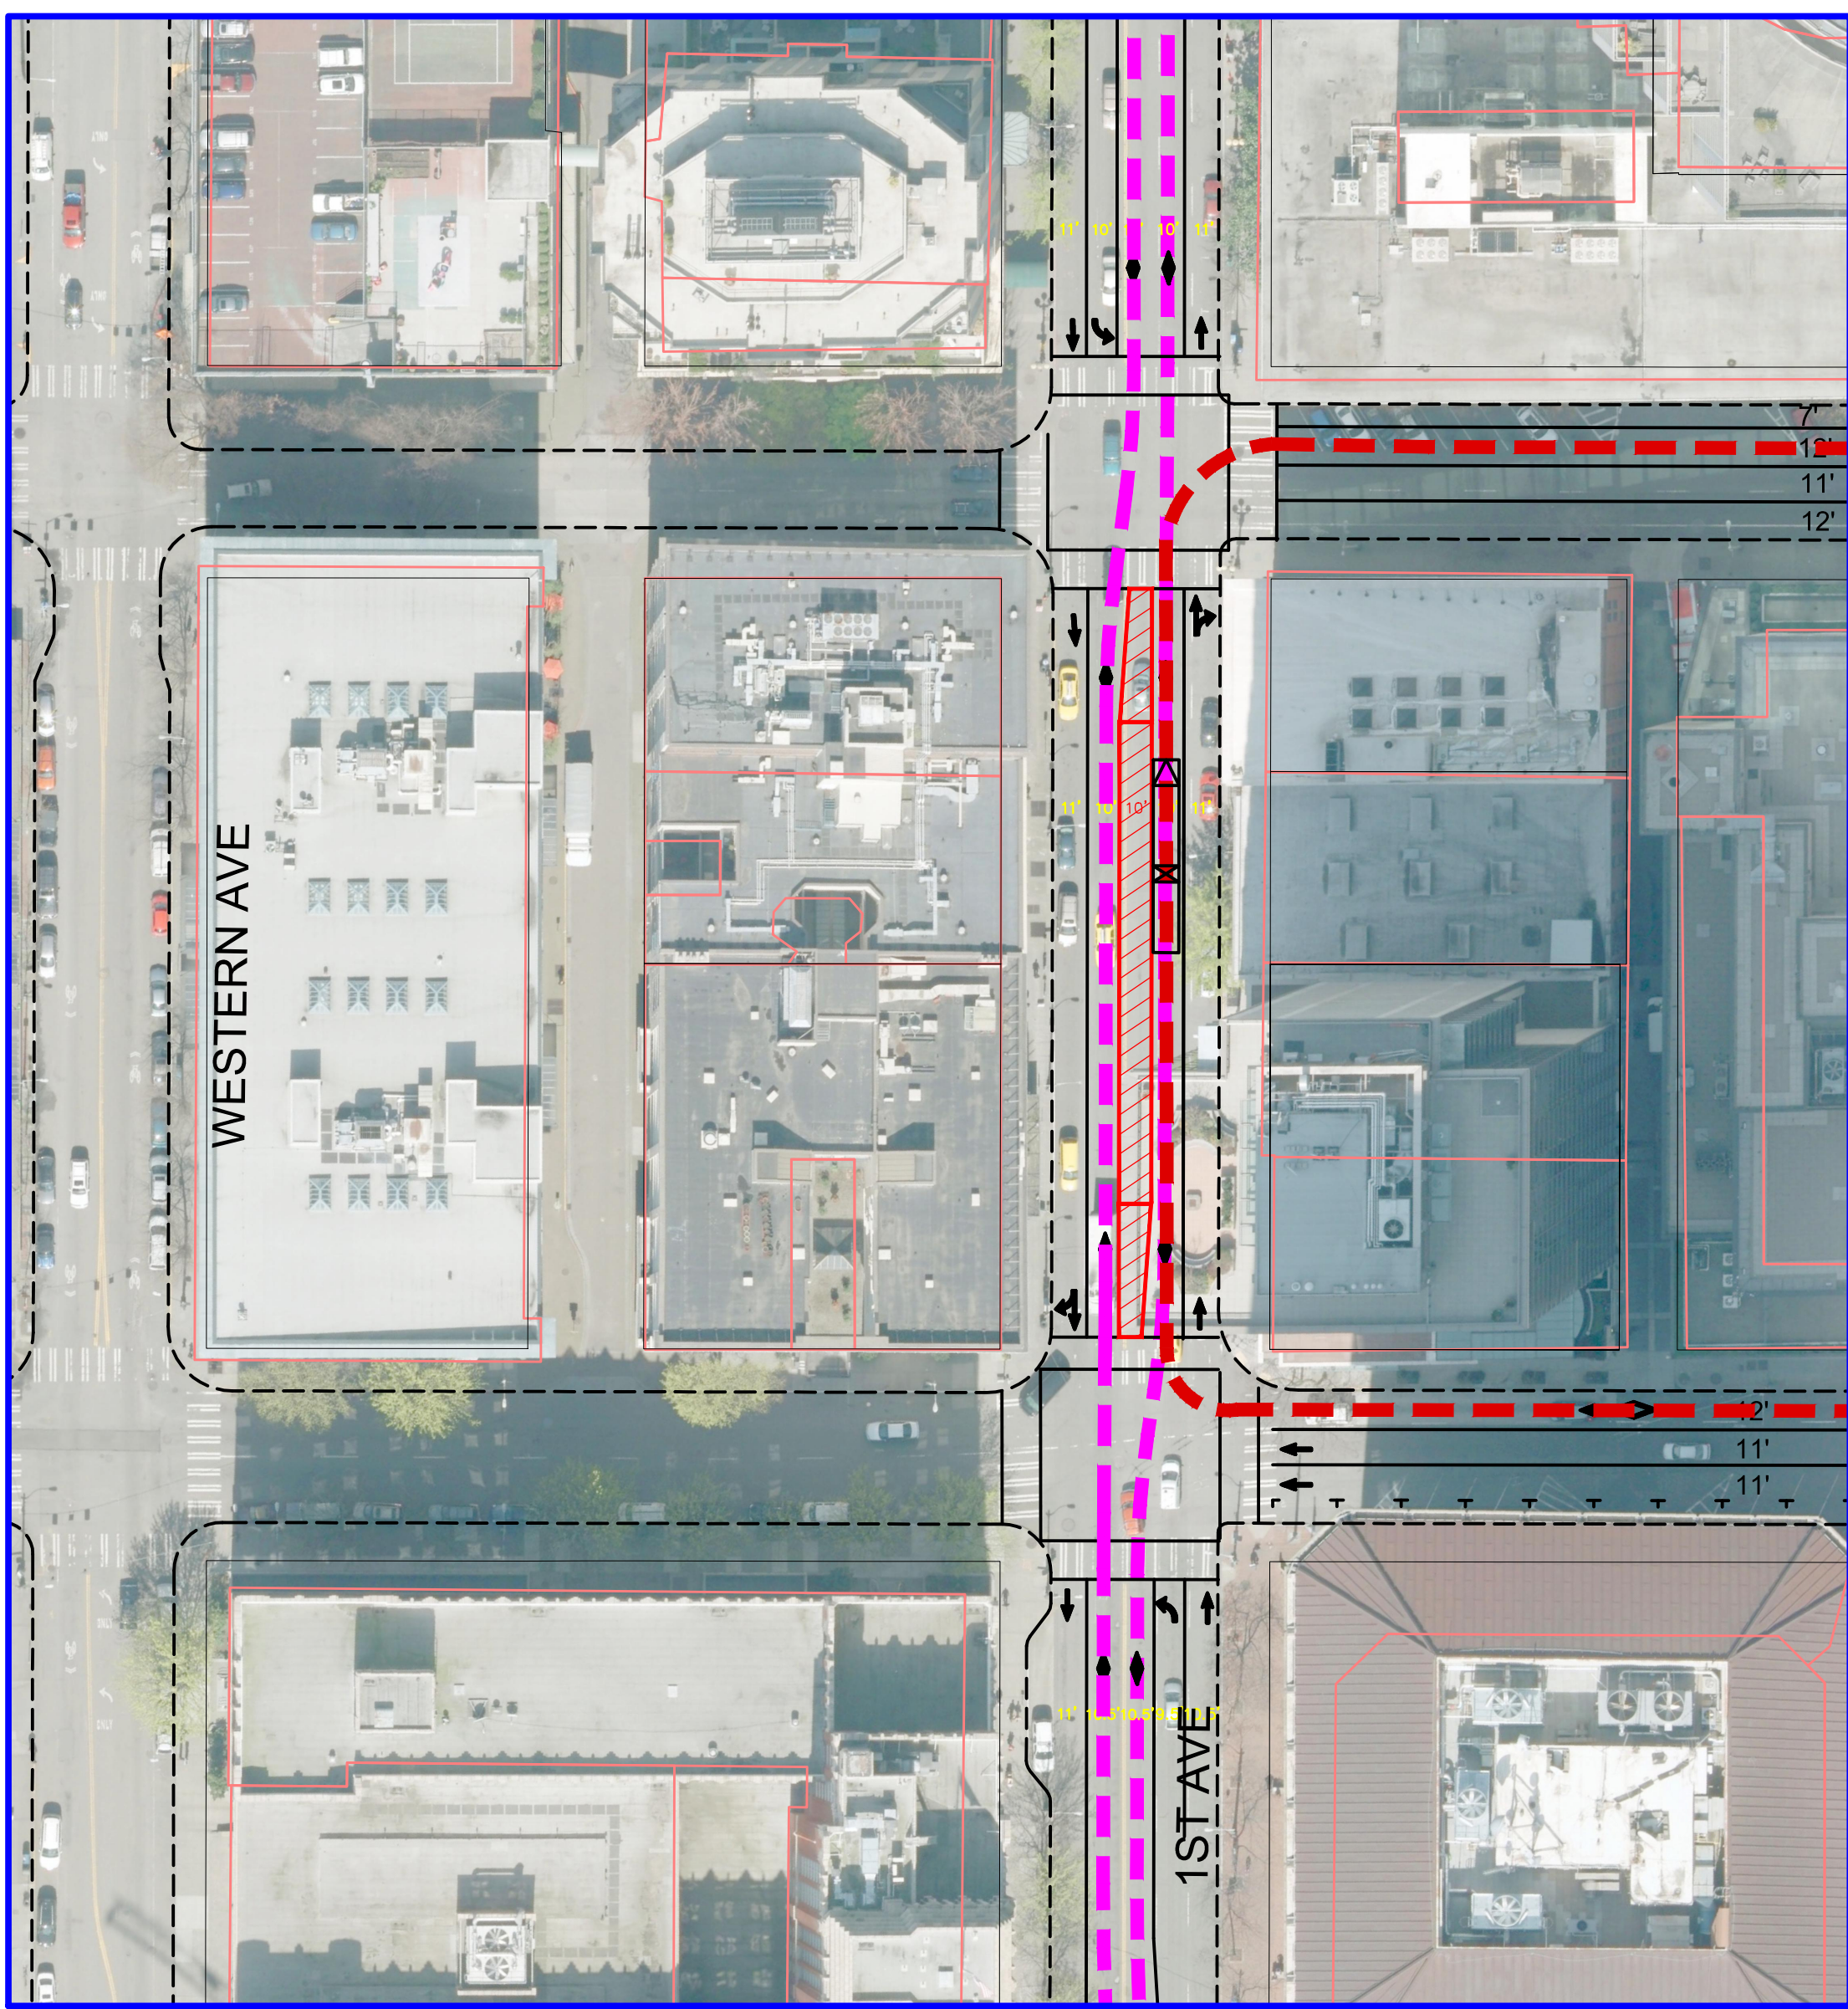

1ST AVE TERMINUS ALTERNATIVE

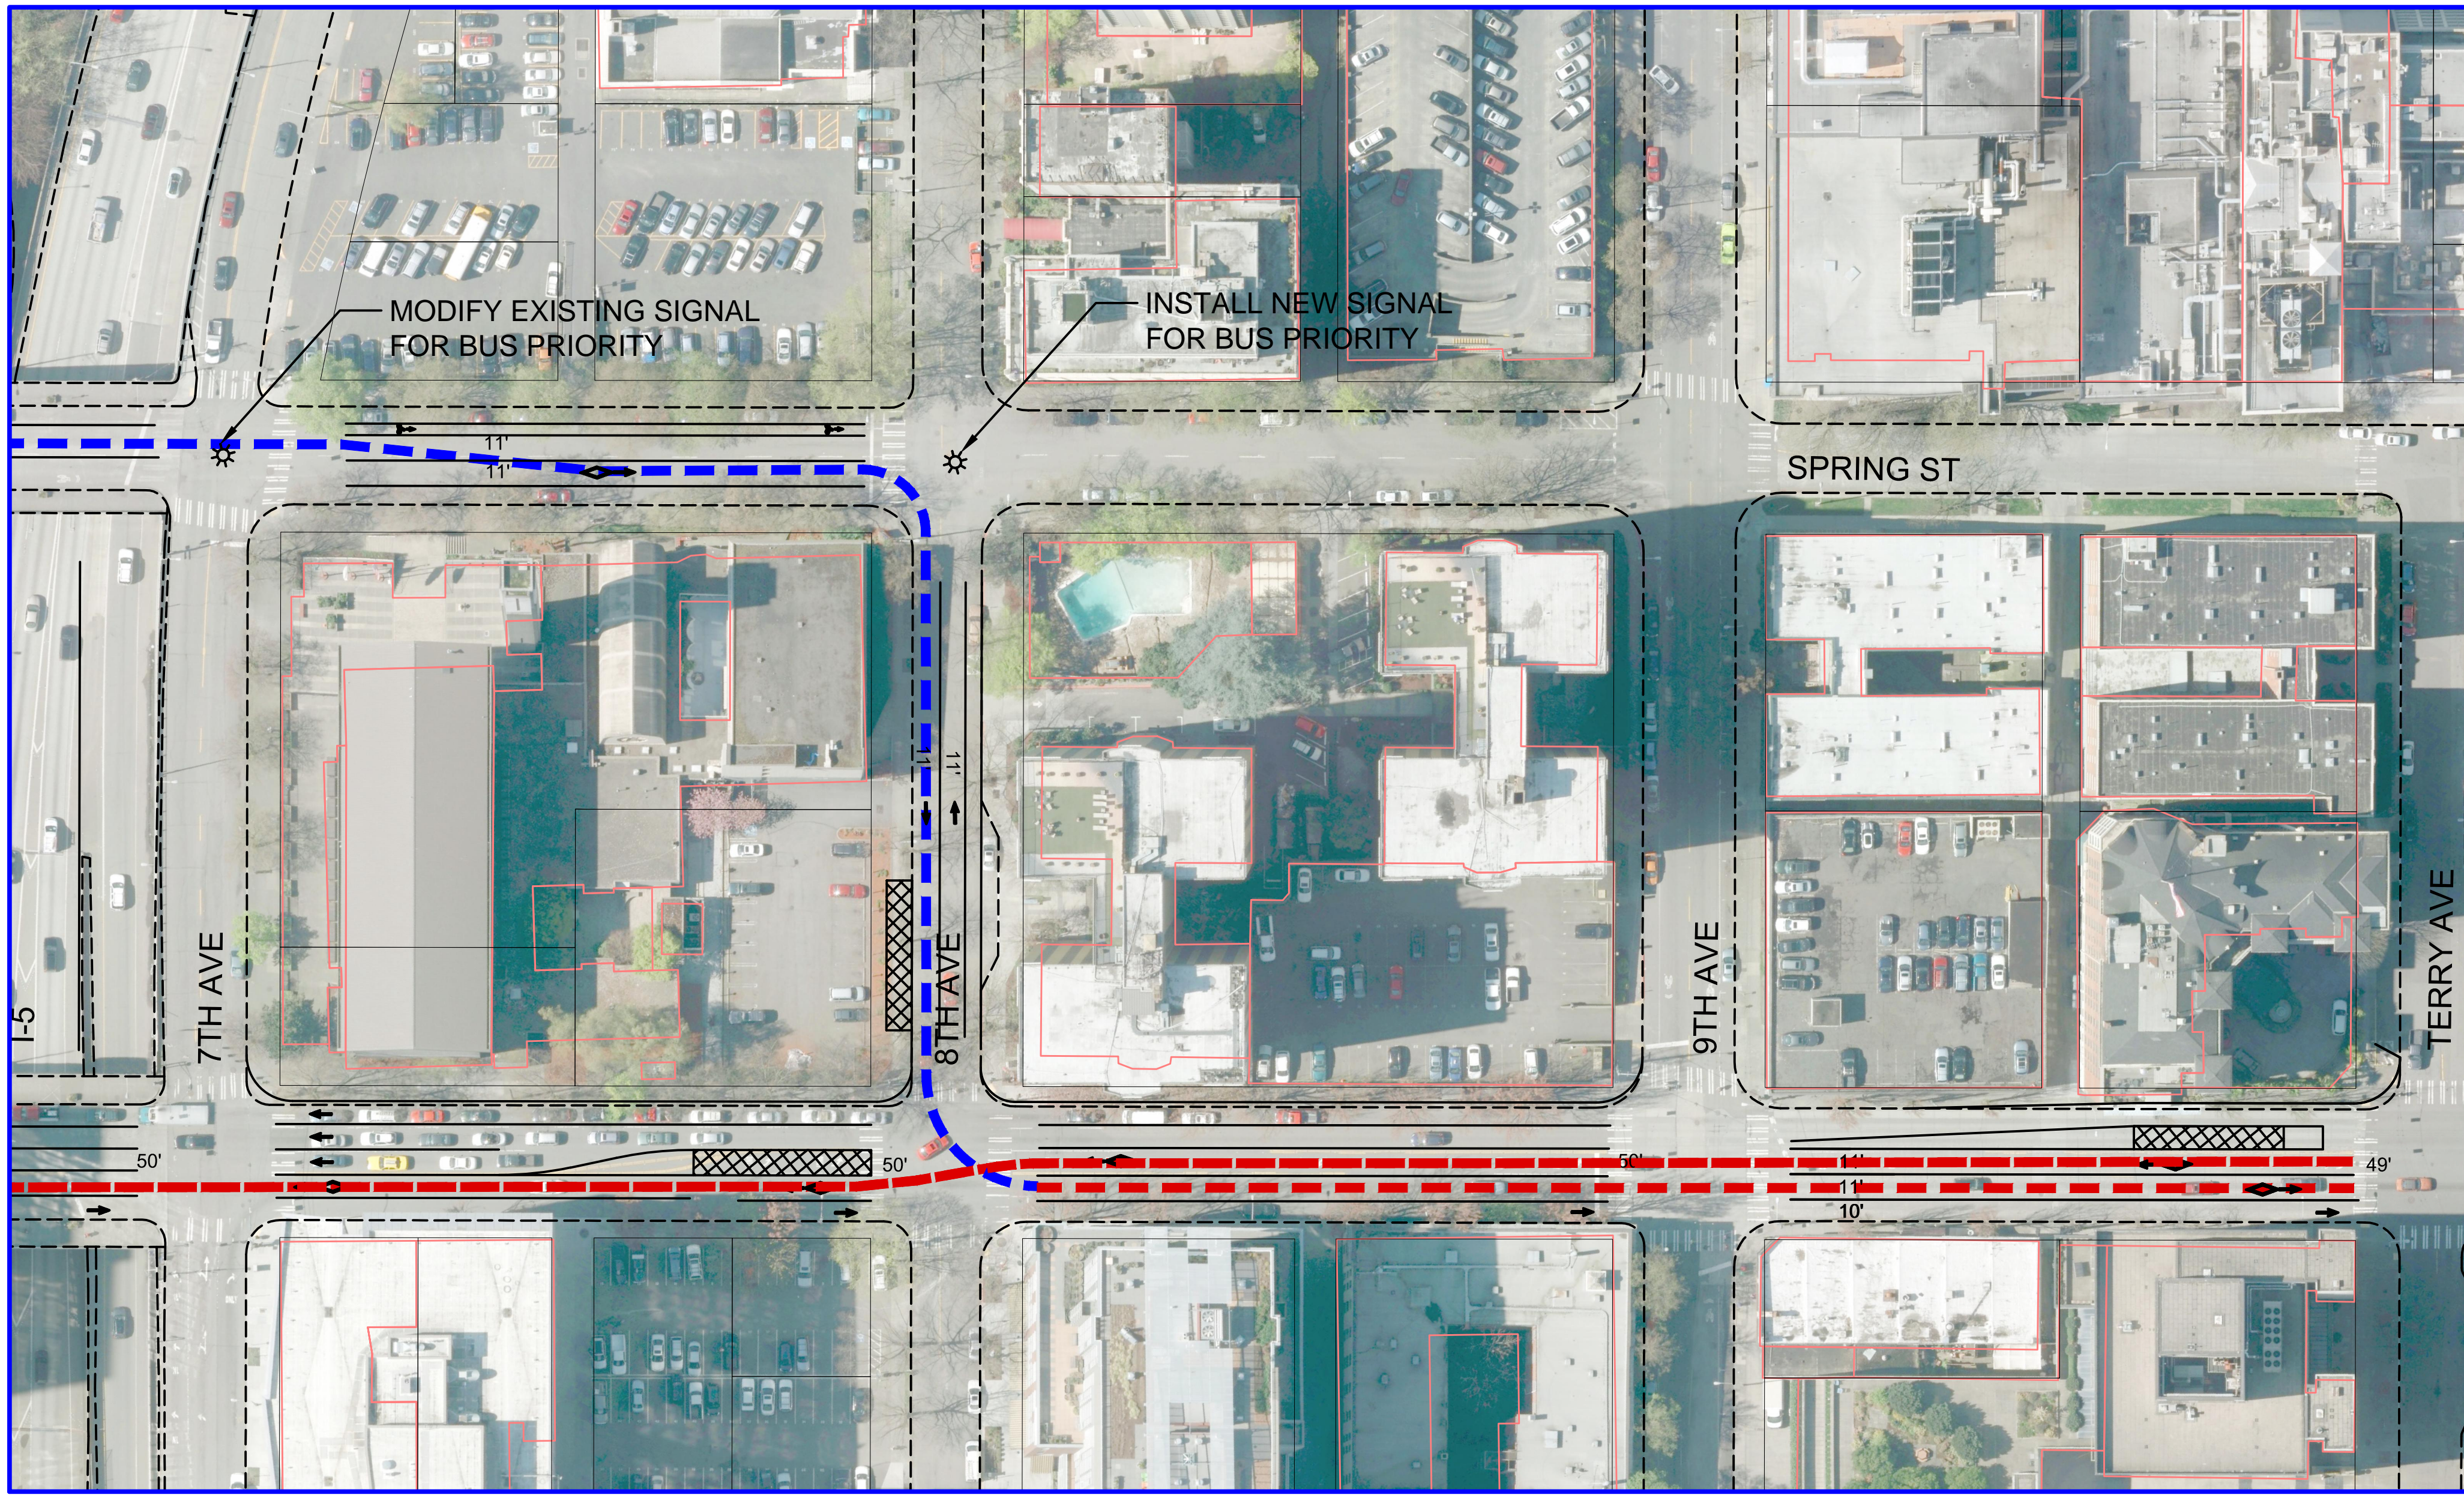

- BUS ONLY LANE
- MIXED USE LANE
- BI-DIRECTIONAL LANE (BUS ONLY)
- 1ST AVE STREET CAR
- PASS THROUGH WALK STATION
- BYPASS WALK STATION

BRT CONCEPTUAL MEDIAN RUNNING LAYOUT WEST SECTION

