




Tree Shedule		
SYMBOL	QUANTITY	
	Existing Significant Trees to be Removed	45
	Existing Significant Trees to Remain	70

>>>>CAUTION - CALL 811<<<<
UTILITY NOTIFICATION CENTER
BEFORE YOU DIG!
WWW.CALLBEFOREYOUDIG.ORG

NOT LESS THAN 2 OR MORE THAN 10 BUSINESS DAYS PRIOR TO COMMENCING EXCAVATION OR DEMOLITION, SECURE THE SERVICES OF A COMMERCIAL UNDERGROUND UTILITIES LOCATOR SERVICE TO IDENTIFY BELOW-GROUND IMPROVEMENTS THAT MAY NOT BE INDICATED ON THE DRAWINGS. ADDITIONALLY, TO REQUEST ON-SITE UNDERGROUND UTILITY SYSTEMS LOCATES, CALL SPR INSPECTION REQUEST LINE @ (206) 684-7034. REFER TO SECTIONS 02100 & 02120 OF THE SPECIFICATIONS FOR INSTRUCTIONS ON HOW TO PROCEED.

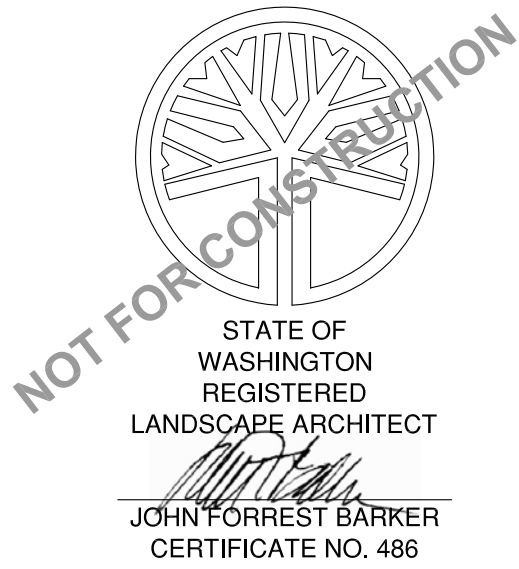

3	95% Provview Technical Review	4/29/16
2	Permit Set	3/14/16
1	Provview Re-submittal	1/15/16
NO.	REVISION - AS BUILT	DATE

REVIEWED: _____ DATE _____
PARK ENGINEER _____
All work done in accordance with the City of Seattle Standard Plans and Specifications in effect on the date shown above, and supplemented by Special Provisions.



BARKER
LANDSCAPE
ARCHITECTS
3002 NW 68th St.
Seattle, WA 98117
tel: 206.783.2870
fax: 206.783.3212



MARRA-DESIMONE PARK
DEVELOPMENT

TREE IDENTIFICATION & REMOVAL
PLAN, OVERALL

Draft 100% CD Set

DESIGNED	NHM	DATE	6.20.2016
DRAWN	NHM	SHEET	7 OF 33
CHECKED	JFB		
ORDINANCE NO.	124590(2008 PLF)	T 1.0	
CONTRACT NO.	1927		
PW NO.	2016-065		
	WC0100		
SCALE	1"=40'-0"	PARK'S FILE NUMBER FOR PARK USE ONLY	

No. of Trees	Tree ID No.	DBH in INCHES	Common name, latin name
1	2304	60	Black cottonwood, Populus trichocarpa
2	2305	24	Black cottonwood, Populus trichocarpa
3	2306	10	Black cottonwood, Populus trichocarpa
4	2307	10	Black cottonwood, Populus trichocarpa
5	2308	10	Black cottonwood, Populus trichocarpa
6	2309	10	Black cottonwood, Populus trichocarpa
7	2310	24	Black cottonwood, Populus trichocarpa
8	2311	12	Black cottonwood, Populus trichocarpa
9	2312	8	Black cottonwood, Populus trichocarpa
10	2313	8	Black cottonwood, Populus trichocarpa
11	2314	14	Black cottonwood, Populus trichocarpa
12	2368	18	Black cottonwood, Populus trichocarpa
13	2369	18	Black cottonwood, Populus trichocarpa
14	2370	18	Black cottonwood, Populus trichocarpa
15	2371	18	Black cottonwood, Populus trichocarpa
16	2372	18	Black cottonwood, Populus trichocarpa
17	2373	12	Black cottonwood, Populus trichocarpa
18	2374	8	Black cottonwood, Populus trichocarpa
19	2375	12	Lombardi poplar, Populus nigra 'Italica'
20	2376	8	Lombardi poplar, Populus nigra 'Italica'
21	2377	12	Lombardi poplar, Populus nigra 'Italica'
22	2378	12	Lombardi poplar, Populus nigra 'Italica'
23	2379	12	Lombardi poplar, Populus nigra 'Italica'
24	2380	12	Lombardi poplar, Populus nigra 'Italica'
25	2381	12	Lombardi poplar, Populus nigra 'Italica'
26	2382	12	Lombardi poplar, Populus nigra 'Italica'
27	2383	12	Lombardi poplar, Populus nigra 'Italica'
28	2384	12	Lombardi poplar, Populus nigra 'Italica'
29	2385	12	Lombardi poplar, Populus nigra 'Italica'
30	2386	12	Lombardi poplar, Populus nigra 'Italica'
31	2387	12	Lombardi poplar, Populus nigra 'Italica'
32	2388	12	Lombardi poplar, Populus nigra 'Italica'
33	2389	12	Lombardi poplar, Populus nigra 'Italica'
34	2390	16	Lombardi poplar, Populus nigra 'Italica'
35	2391	16	Lombardi poplar, Populus nigra 'Italica'
36	2392	12	Lombardi poplar, Populus nigra 'Italica'
37	2393	6	Lombardi poplar, Populus nigra 'Italica'
38	2394	24	Lombardi poplar, Populus nigra 'Italica'

Note: Trees highlighted in grey are to be removed.

27	2395	18	Black cottonwood, Populus trichocarpa
28	2396	12	Black cottonwood, Populus trichocarpa
29	2397	18	Black cottonwood, Populus trichocarpa
30	2398	18	Black cottonwood, Populus trichocarpa
31	2399	18	Black cottonwood, Populus trichocarpa
32	2400	18	Black cottonwood, Populus trichocarpa
33	2401	18	Black cottonwood, Populus trichocarpa
34	2402	18	Black cottonwood, Populus trichocarpa
35	2403	18	Black cottonwood, Populus trichocarpa
36	2404	18	Black cottonwood, Populus trichocarpa
37	2405	24	Black cottonwood, Populus trichocarpa
38	2406	24	Black cottonwood, Populus trichocarpa
39	2407	18	Black cottonwood, Populus trichocarpa
40	2408	24	Black cottonwood, Populus trichocarpa
41	2409	24	Black cottonwood, Populus trichocarpa
42	2410	24	Black cottonwood, Populus trichocarpa
43	2411	36	Black cottonwood, Populus trichocarpa
44	2412	36	Black cottonwood, Populus trichocarpa
45	2413	36	Black cottonwood, Populus trichocarpa
46	2414	36	Black cottonwood, Populus trichocarpa
47	2415	36	Black cottonwood, Populus trichocarpa
48	2416	36	Black cottonwood, Populus trichocarpa
49	2417	36	Black cottonwood, Populus trichocarpa
50	2418	36	Black cottonwood, Populus trichocarpa
51	2419	36	Black cottonwood, Populus trichocarpa
52	2420	36	Black cottonwood, Populus trichocarpa
53	2421	36	Black cottonwood, Populus trichocarpa
54	2422	36	Black cottonwood, Populus trichocarpa
55	2423	36	Black cottonwood, Populus trichocarpa
56	2424	36	Black cottonwood, Populus trichocarpa

57	2924	4	Ash, Fraxinus oxycarpa
58	2925	4	Ash, Fraxinus oxycarpa
59	2926	4	Ash, Fraxinus oxycarpa
60	3063	4	Apple, Malus domestica
61	3064	4	Apple, Malus domestica
62	3065	8	Plum, Prunus domestica
63	3068	10	Plum, Prunus domestica
64	3069	10	Plum, Prunus domestica
65	3070	10	Peach, Prunus persica
66	3103	4	purpleleaf plum, Prunus x blireiana
67	3104	4	purpleleaf plum, Prunus x blireiana
68	3105	8	Pacific crabapple, Malus fusca
69	3106	8	Western filbert, Corylus cornuta
70	3107	8	Western filbert, Corylus cornuta
71	3108	8	Western filbert, Corylus cornuta
72	3109	8	Western filbert, Corylus cornuta
73	3110	8	Western filbert, Corylus cornuta
74	3111	8	Western filbert, Corylus cornuta
75	3112	8	Western filbert, Corylus cornuta
76	3113	8	Western filbert, Corylus cornuta
77	3114	8	Western filbert, Corylus cornuta
78	3115	8	Western filbert, Corylus cornuta
79	3121	12	Black cottonwood, Populus trichocarpa
80	3122	18	Black cottonwood, Populus trichocarpa
81	3234	36	Black cottonwood, Populus trichocarpa
82	3235	18	Black cottonwood, Populus trichocarpa
83	3236	12	Black cottonwood, Populus trichocarpa
84	3237	12	Black cottonwood, Populus trichocarpa
85	3238	48	Black cottonwood, Populus trichocarpa
86	3239	10	Red alder, Alnus rubra
87	3240	10	Red alder, Alnus rubra
88	3241	16	Black cottonwood, Populus trichocarpa
89	3242	16	Scouler's willow, Salix scouleriana
90	3243	12	Scouler's willow, Salix scouleriana
91	3244	12	Pacific madrone, Arbutus menzeisii
92	3245	12	European birch, Betula pendula
93	3246	12	Red alder, Alnus rubra
94	3247	12	Bigleaf maple, Acer macrophyllum
95	3248	24	Black cottonwood, Populus trichocarpa

96	3512	STUMP	Western red-cedar, Thuja plicata
97	3513	STUMP	Western red-cedar, Thuja plicata
98	3514	6	Scouler's willow, Salix scouleriana
99	3517	12	Scouler's willow, Salix scouleriana
100	3527	6	Oregon white ash, Fraxinus latifolia
101	4000	36	Lombardi poplar, Populus nigra 'Italica'
102	4001	8	Lombardi poplar, Populus nigra 'Italica'
103	4002	8	Lombardi poplar, Populus nigra 'Italica'
104	4003	8	Western red-cedar, Thuja plicata
105	4004	8	Western red-cedar, Thuja plicata
106	4005	10	Douglas-fir, Pseudotsuga menziesii
107	4006	10	Black pine, Pinus nigra
108	4007	10	Black pine, Pinus nigra
109	4008	10	Douglas-fir, Pseudotsuga menziesii
110	4009	6	Plum, Prunus domestica
111	4010	6	Plum, Prunus domestica
112	4011	10	Black pine, Pinus nigra
113	4012	10	Western red-cedar, Thuja plicata
114	4013	10	Black pine, Pinus nigra
115	4014	10	Black pine, Pinus nigra
116	4015	10	Western red-cedar, Thuja plicata
117	4016	6	Pear, Pyrus communis
118	4017	10	Douglas-fir, Pseudotsuga menziesii
119	4018	10	Douglas-fir, Pseudotsuga menziesii
120	4019	6	Plum, Prunus domestica
121	4020	6	Oregon white ash, Fraxinus latifolia
122	4021	6	Apple, Malus domestica
123	4022	10	Black pine, Pinus nigra
124	4023	8	Western red-cedar, Thuja plicata
125	4024	6	Pear, Pyrus communis
126	4025	8	Western red-cedar, Thuja plicata
127	4026	12	Empress tree, Paulownia tomentosa
128	4027	6	Empress tree, Paulownia tomentosa
129	4028	10	Scouler's willow, Salix scouleriana
130	4029	36	Black cottonwood, Populus trichocarpa
131	4030	12	Apple, Malus domestica