





Seattle Coliseum

AT SEATTLE CENTER

East/West Section



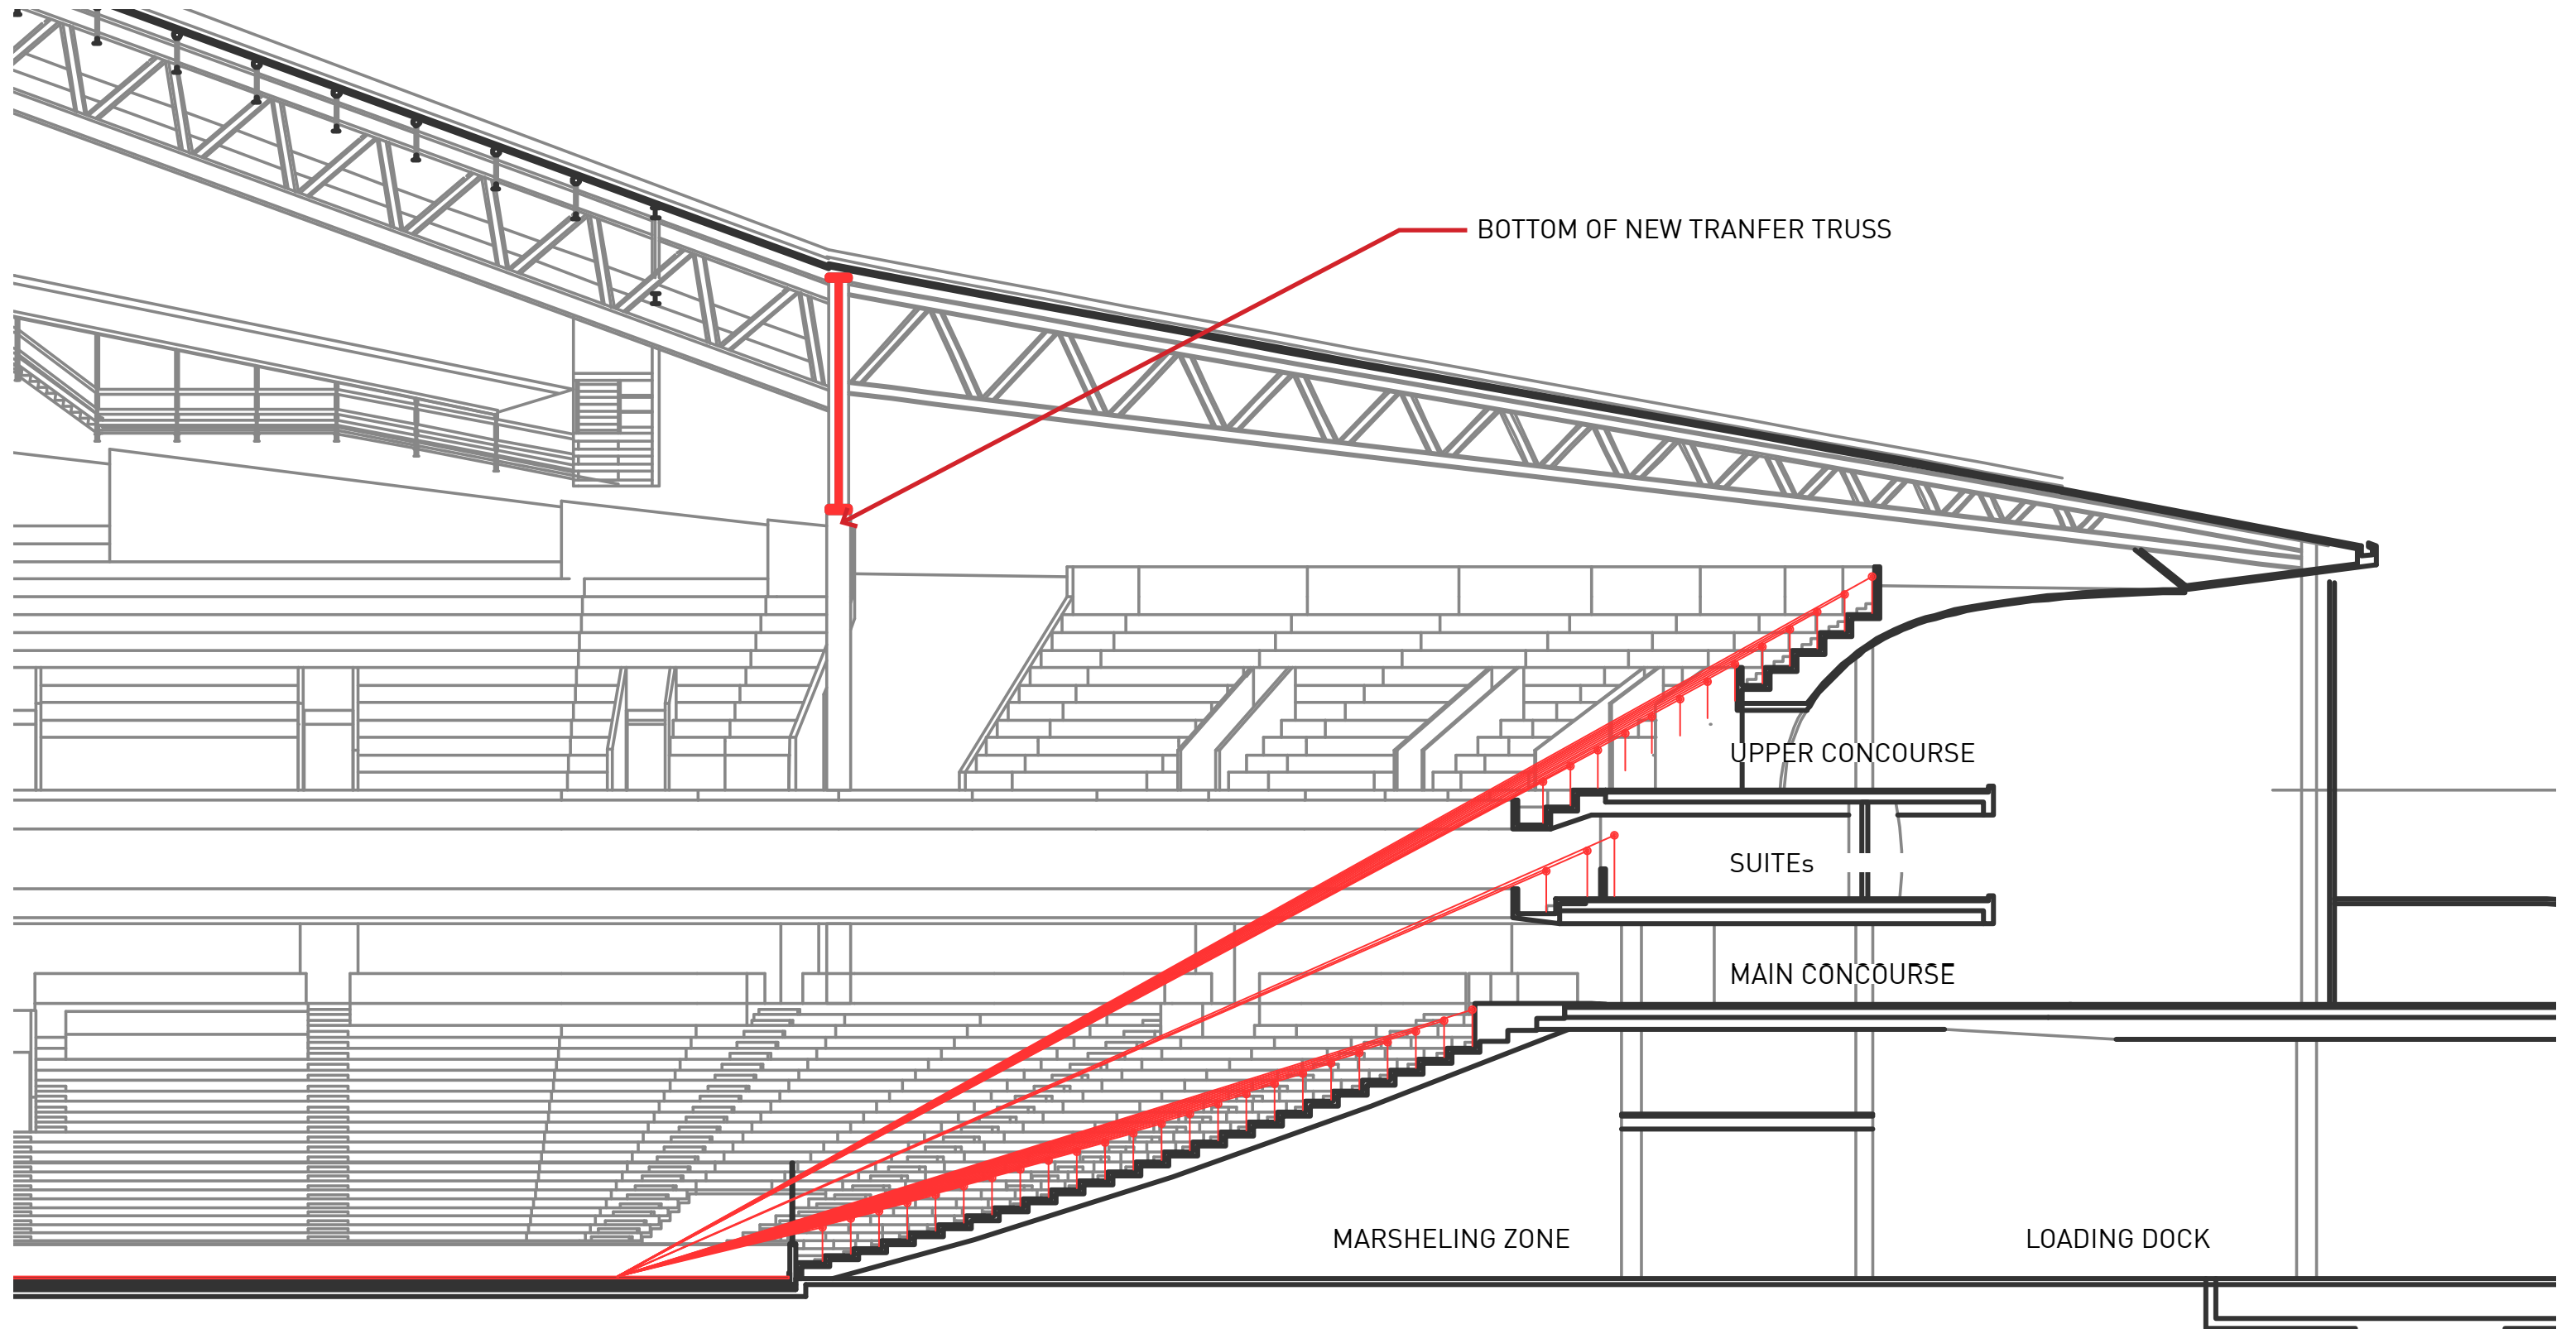


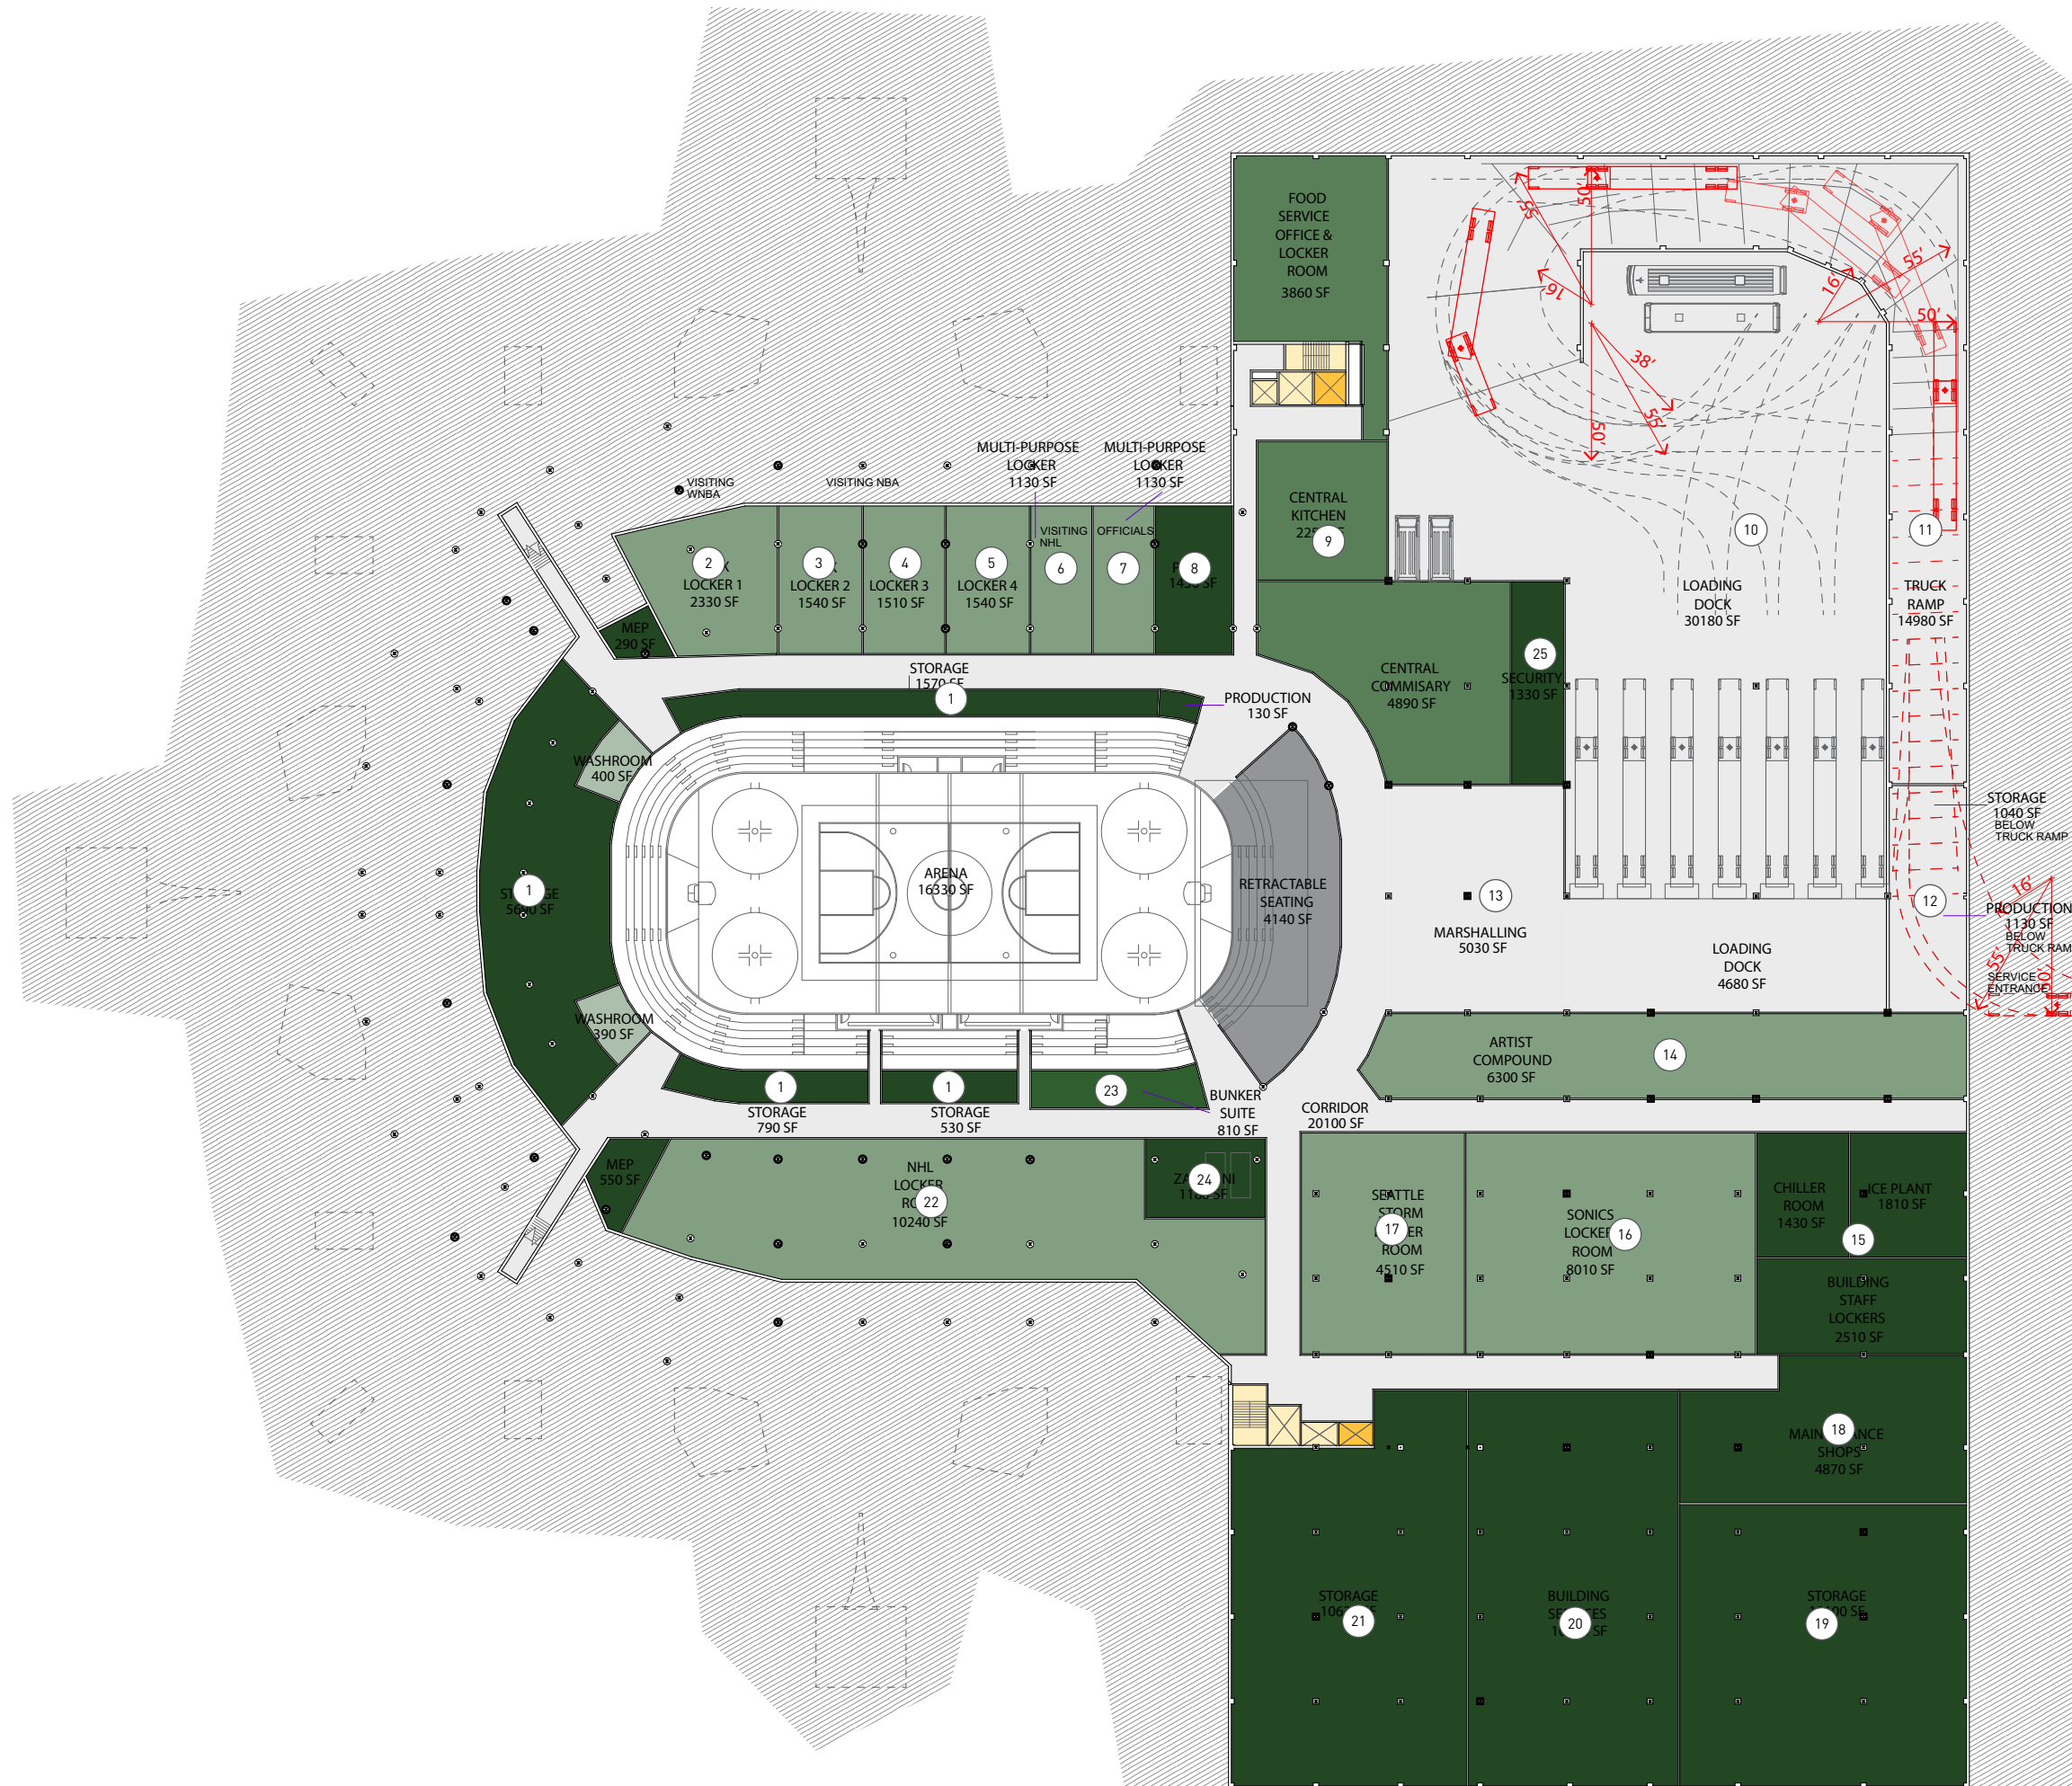

- Horizontal Circulation
- Vertical Circulation
- Performer Space
- Back of House
- Stage location

- ① Storage
- ② Aux/Visitor WNBA Locker
- ③ Aux/Visitor NHL/NBA Locker
- ④ Aux/Visitor NHL/NBA Locker
- ⑤ Aux Locker Room
- ⑥ AUX Locker Room
- ⑦ Official Locker Room
- ⑧ Press Room
- ⑨ Kitchen/Commissary/Storage
- ⑩ Loading Dock
- ⑪ Loading Ramp
- ⑫ Production Compound
- ⑬ Marshalling Zone
- ⑭ Artist Compound
- ⑮ Building Services
- ⑯ Sonics Locker Room
- ⑰ Storm Locker Room
- ⑱ Maintenance Shop
- ⑲ Storage
- ⑳ Building Services
- ㉑ Storage
- ㉒ NHL Locker Room
- ㉓ Bunker Suite
- ㉔ Zamboni
- ㉕ Security



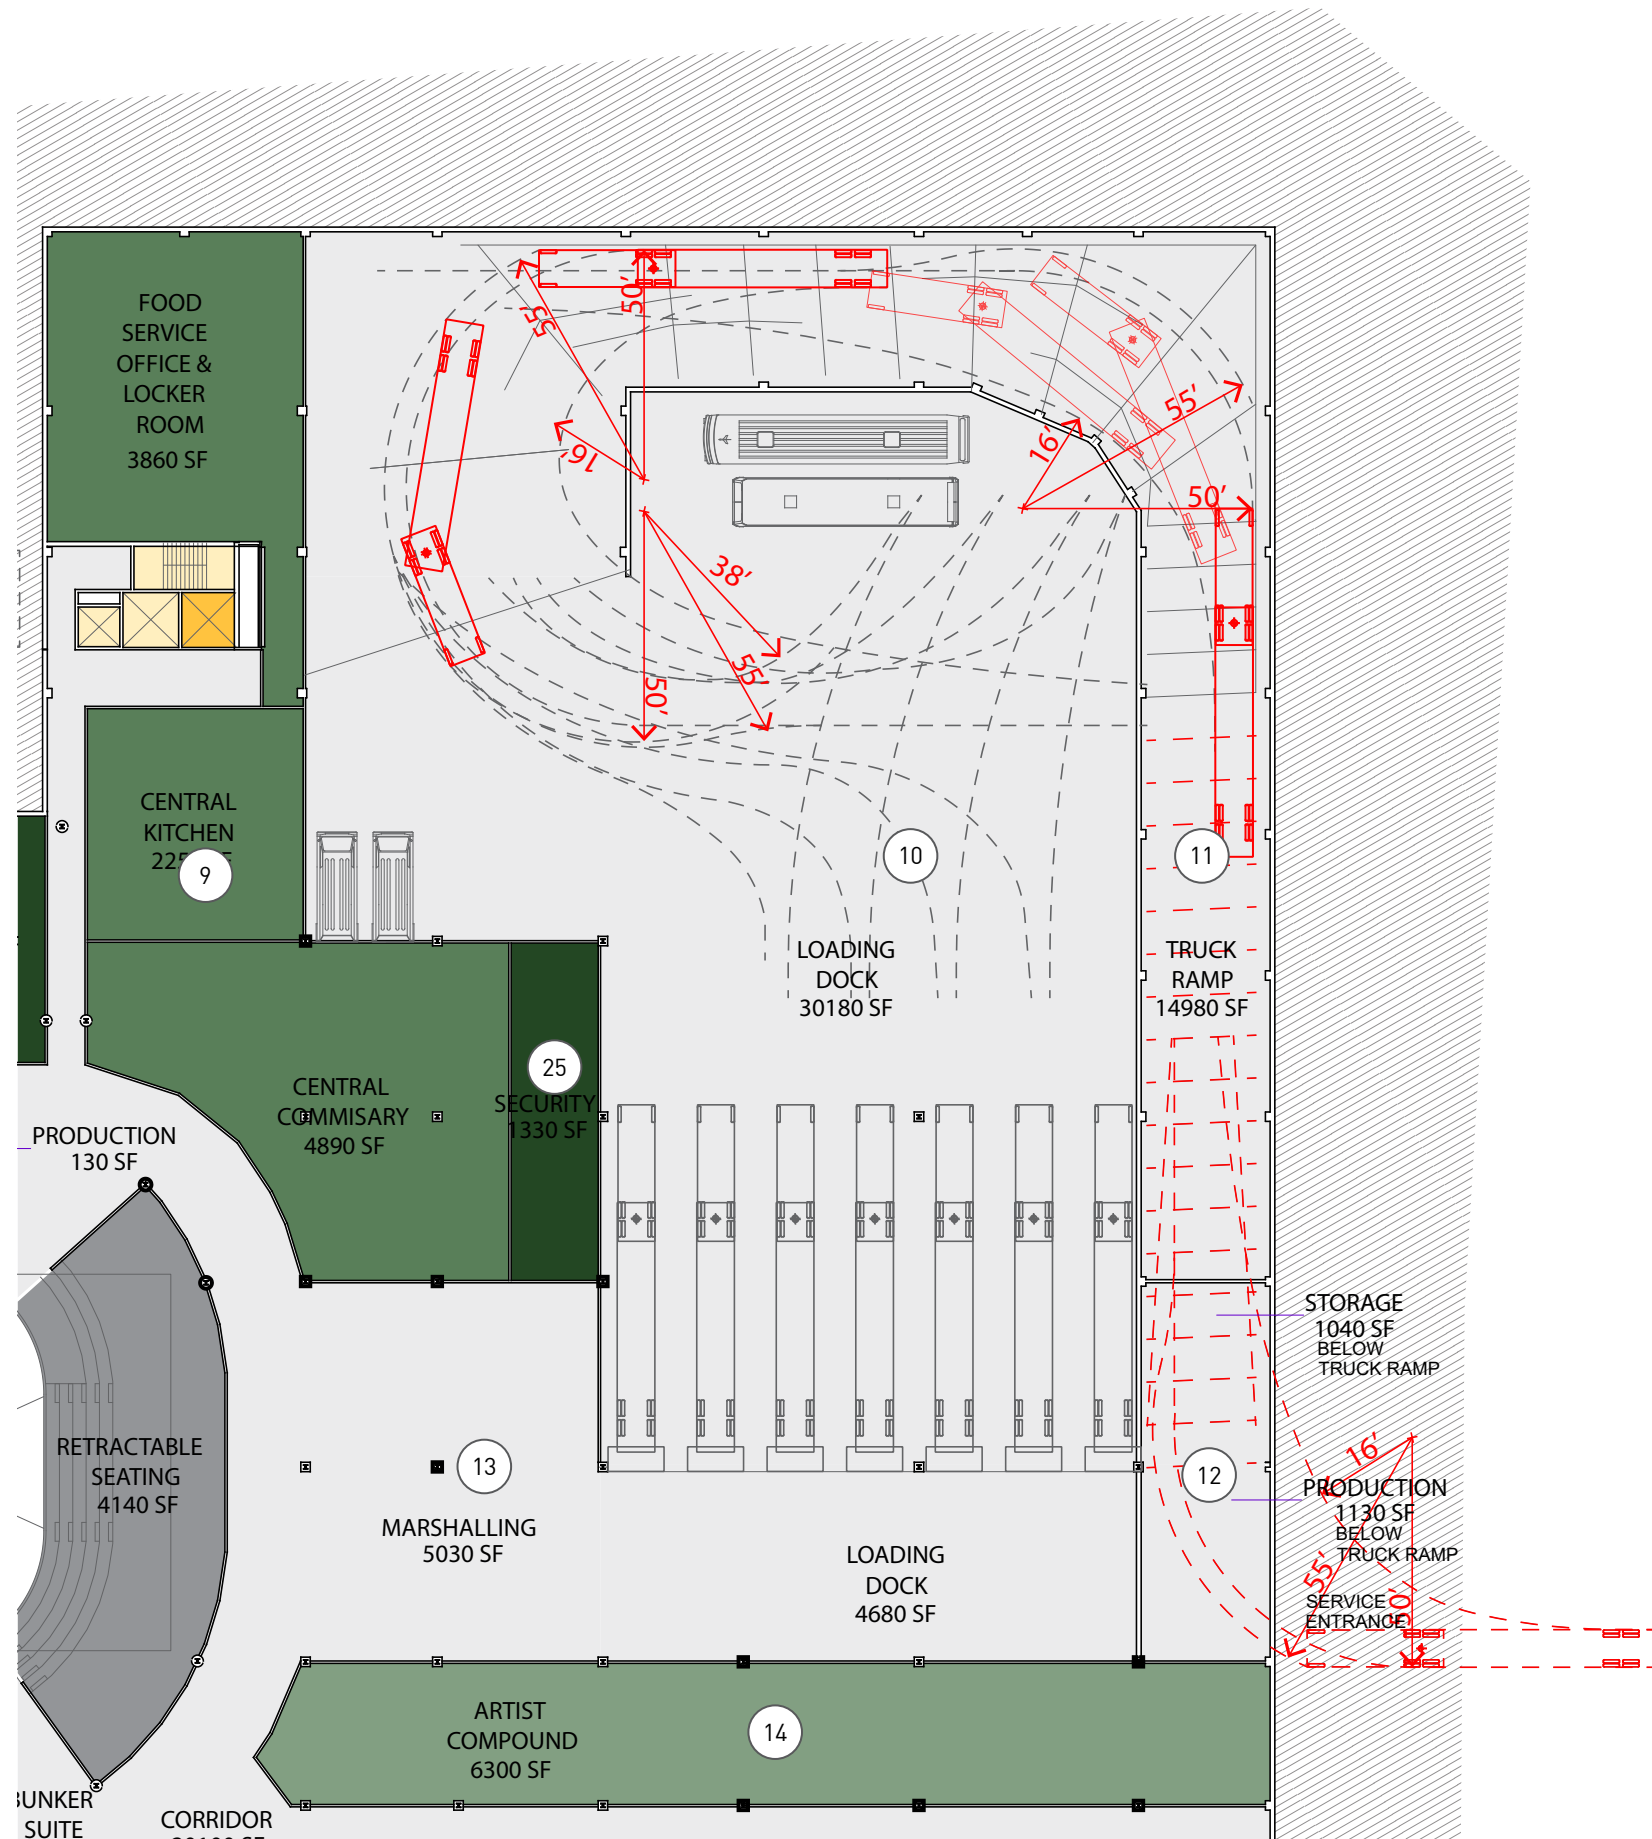


- Horizontal Circulation
- Vertical Circulation
- Performer Space
- Back of House
- Stage location

- ① Storage
- ② Aux/Visitor WNBA Locker
- ③ Aux/Visitor NHL/NBA Locker
- ④ Aux/Visitor NHL/NBA Locker
- ⑤ Aux Locker Room
- ⑥ AUX Locker Room
- ⑦ Official Locker Room
- ⑧ Press Room
- ⑨ Kitchen/Commissary/Storage
- ⑩ Loading Dock
- ⑪ Loading Ramp
- ⑫ Production Compound
- ⑬ Marshalling Zone
- ⑭ Artist Compound
- ⑮ Building Services
- ⑯ Sonics Locker Room
- ⑰ Storm Locker Room
- ⑱ Maintenance Shop
- ⑲ Storage
- ⑳ Building Services
- ㉑ Storage
- ㉒ NHL Locker Room
- ㉓ Bunker Suite
- ㉔ Zamboni
- ㉕ Security



0 90'

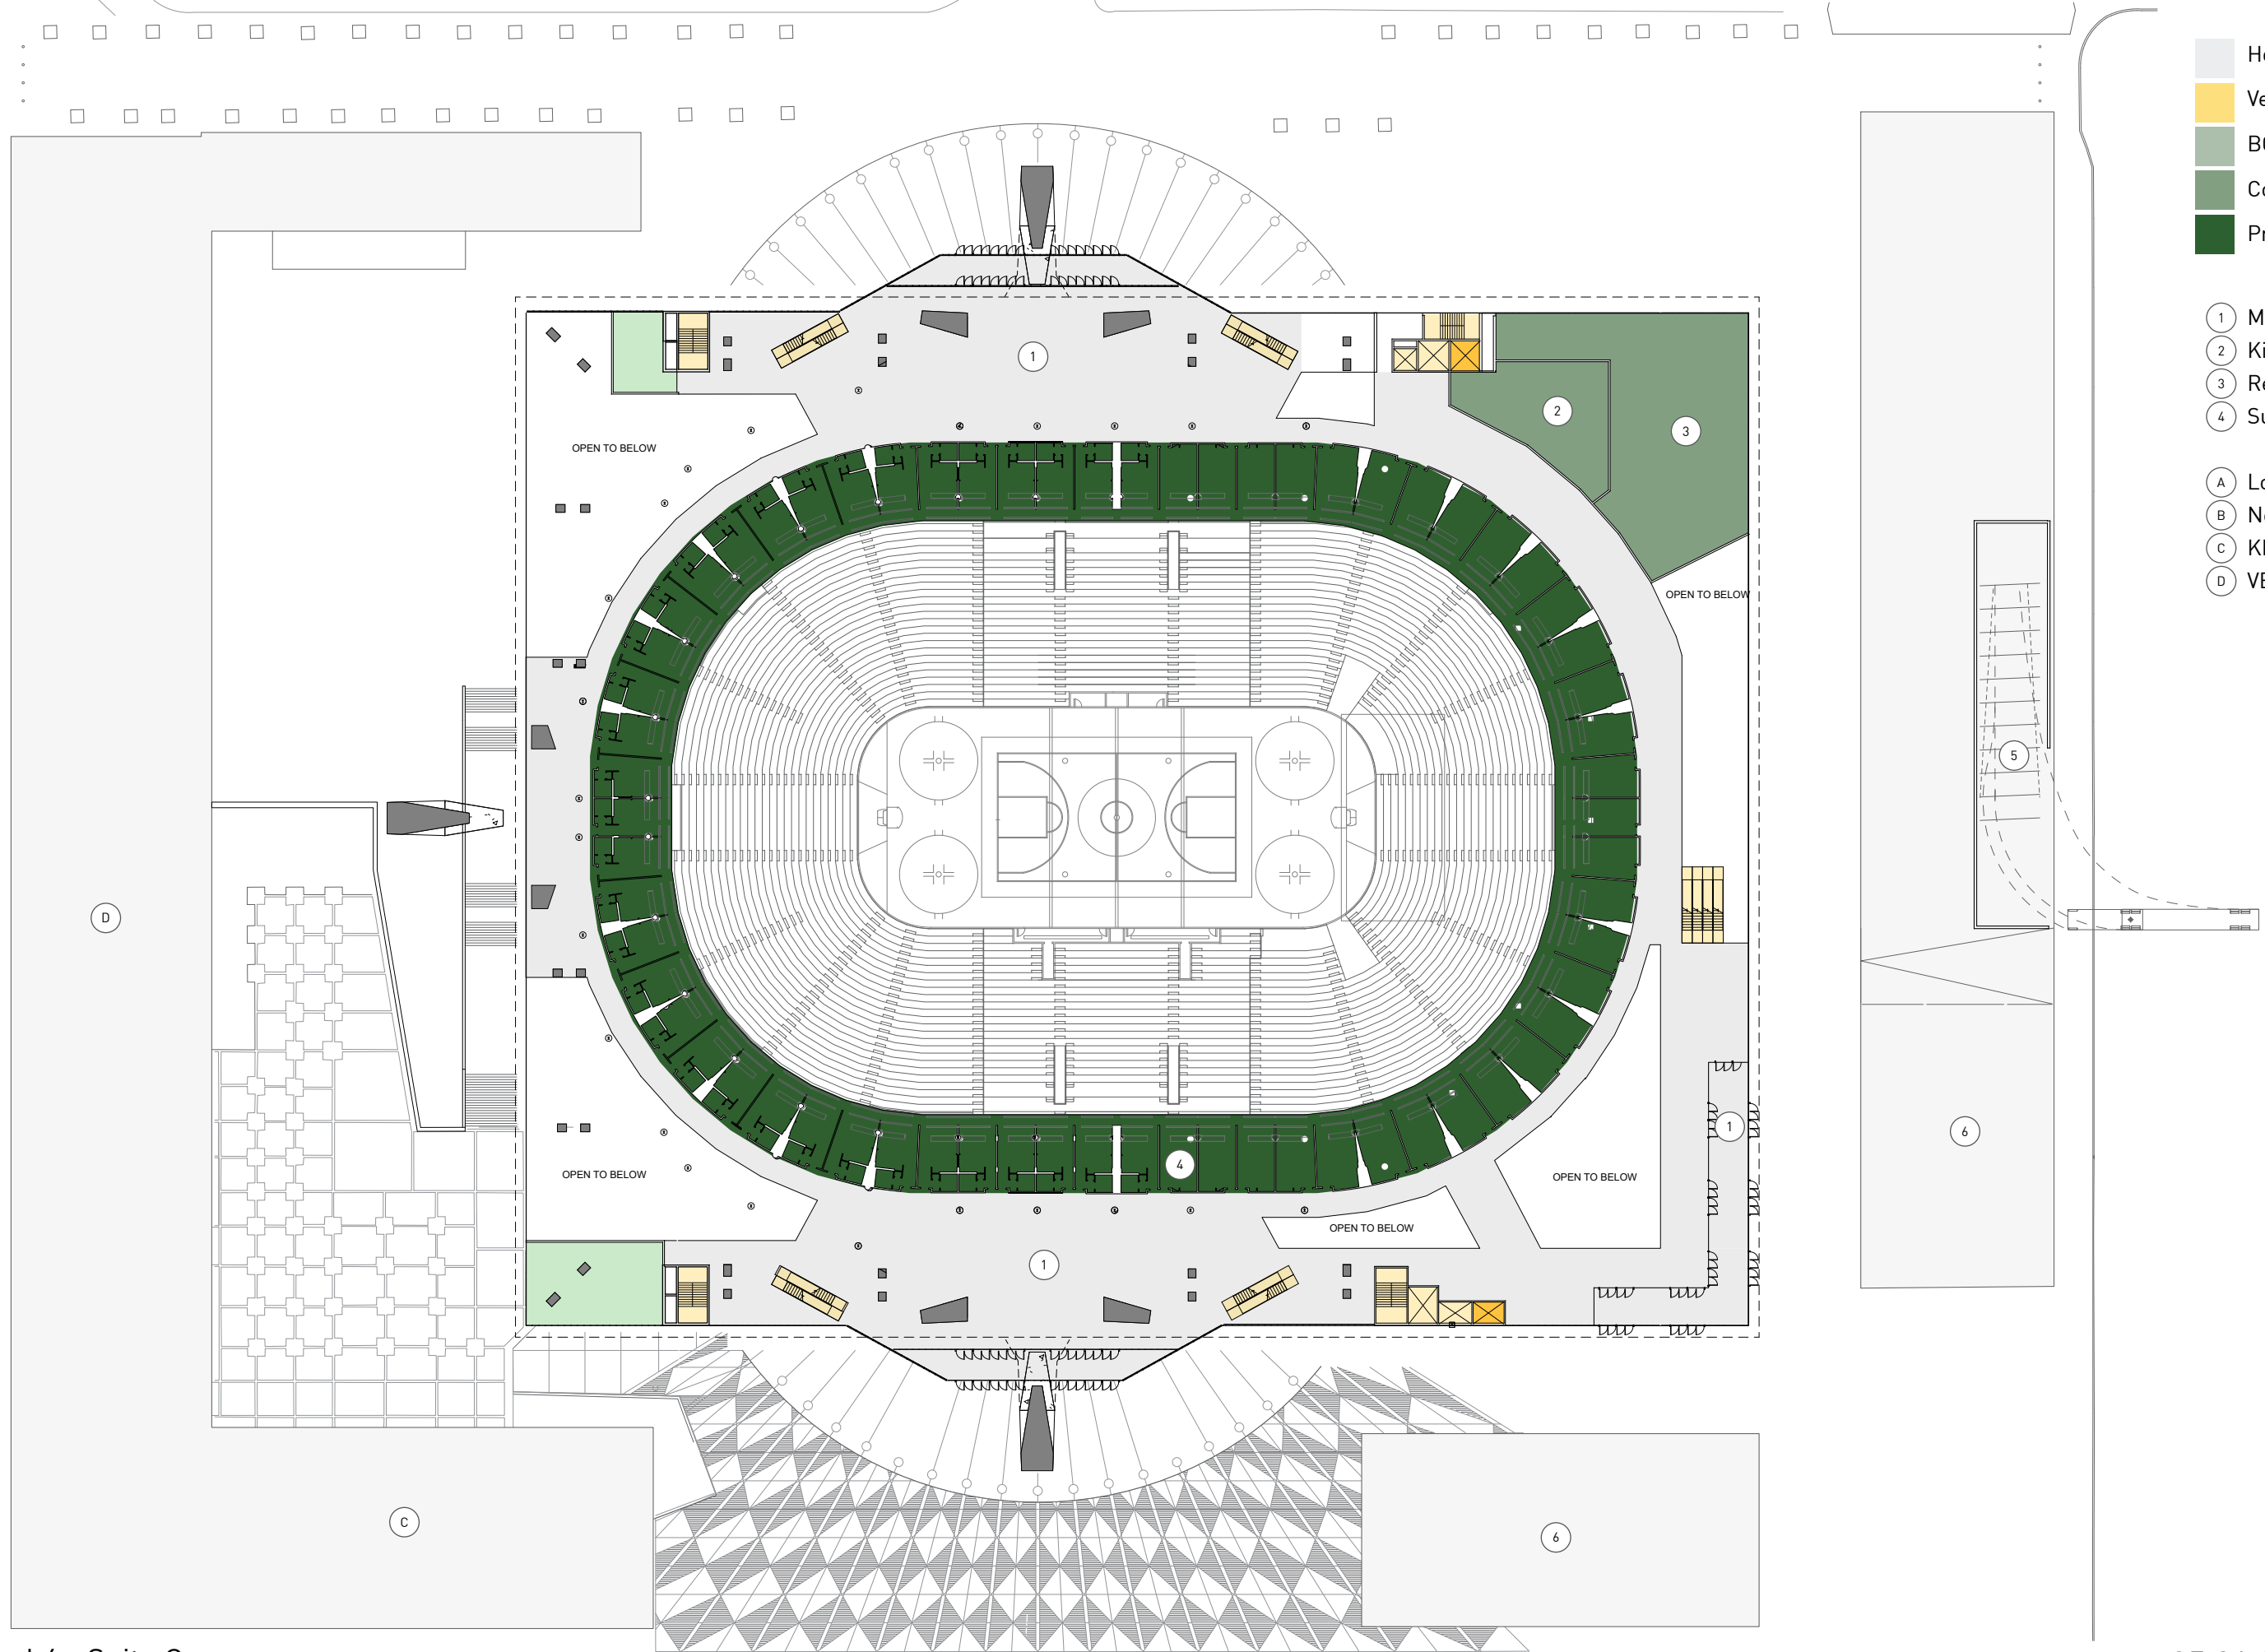


- Horizontal Circulation
- Vertical Circulation
- BOH
- Concessions
- Premium Space

- ① Main Entries
- ② Kitchen Facility
- ③ Restaurant
- ④ Suites
- Ⓐ Loading Ramp
- Ⓑ New Aux Buildings
- Ⓒ KEXP Studio
- Ⓓ VERA Project




Level 4 - Suite Concourse

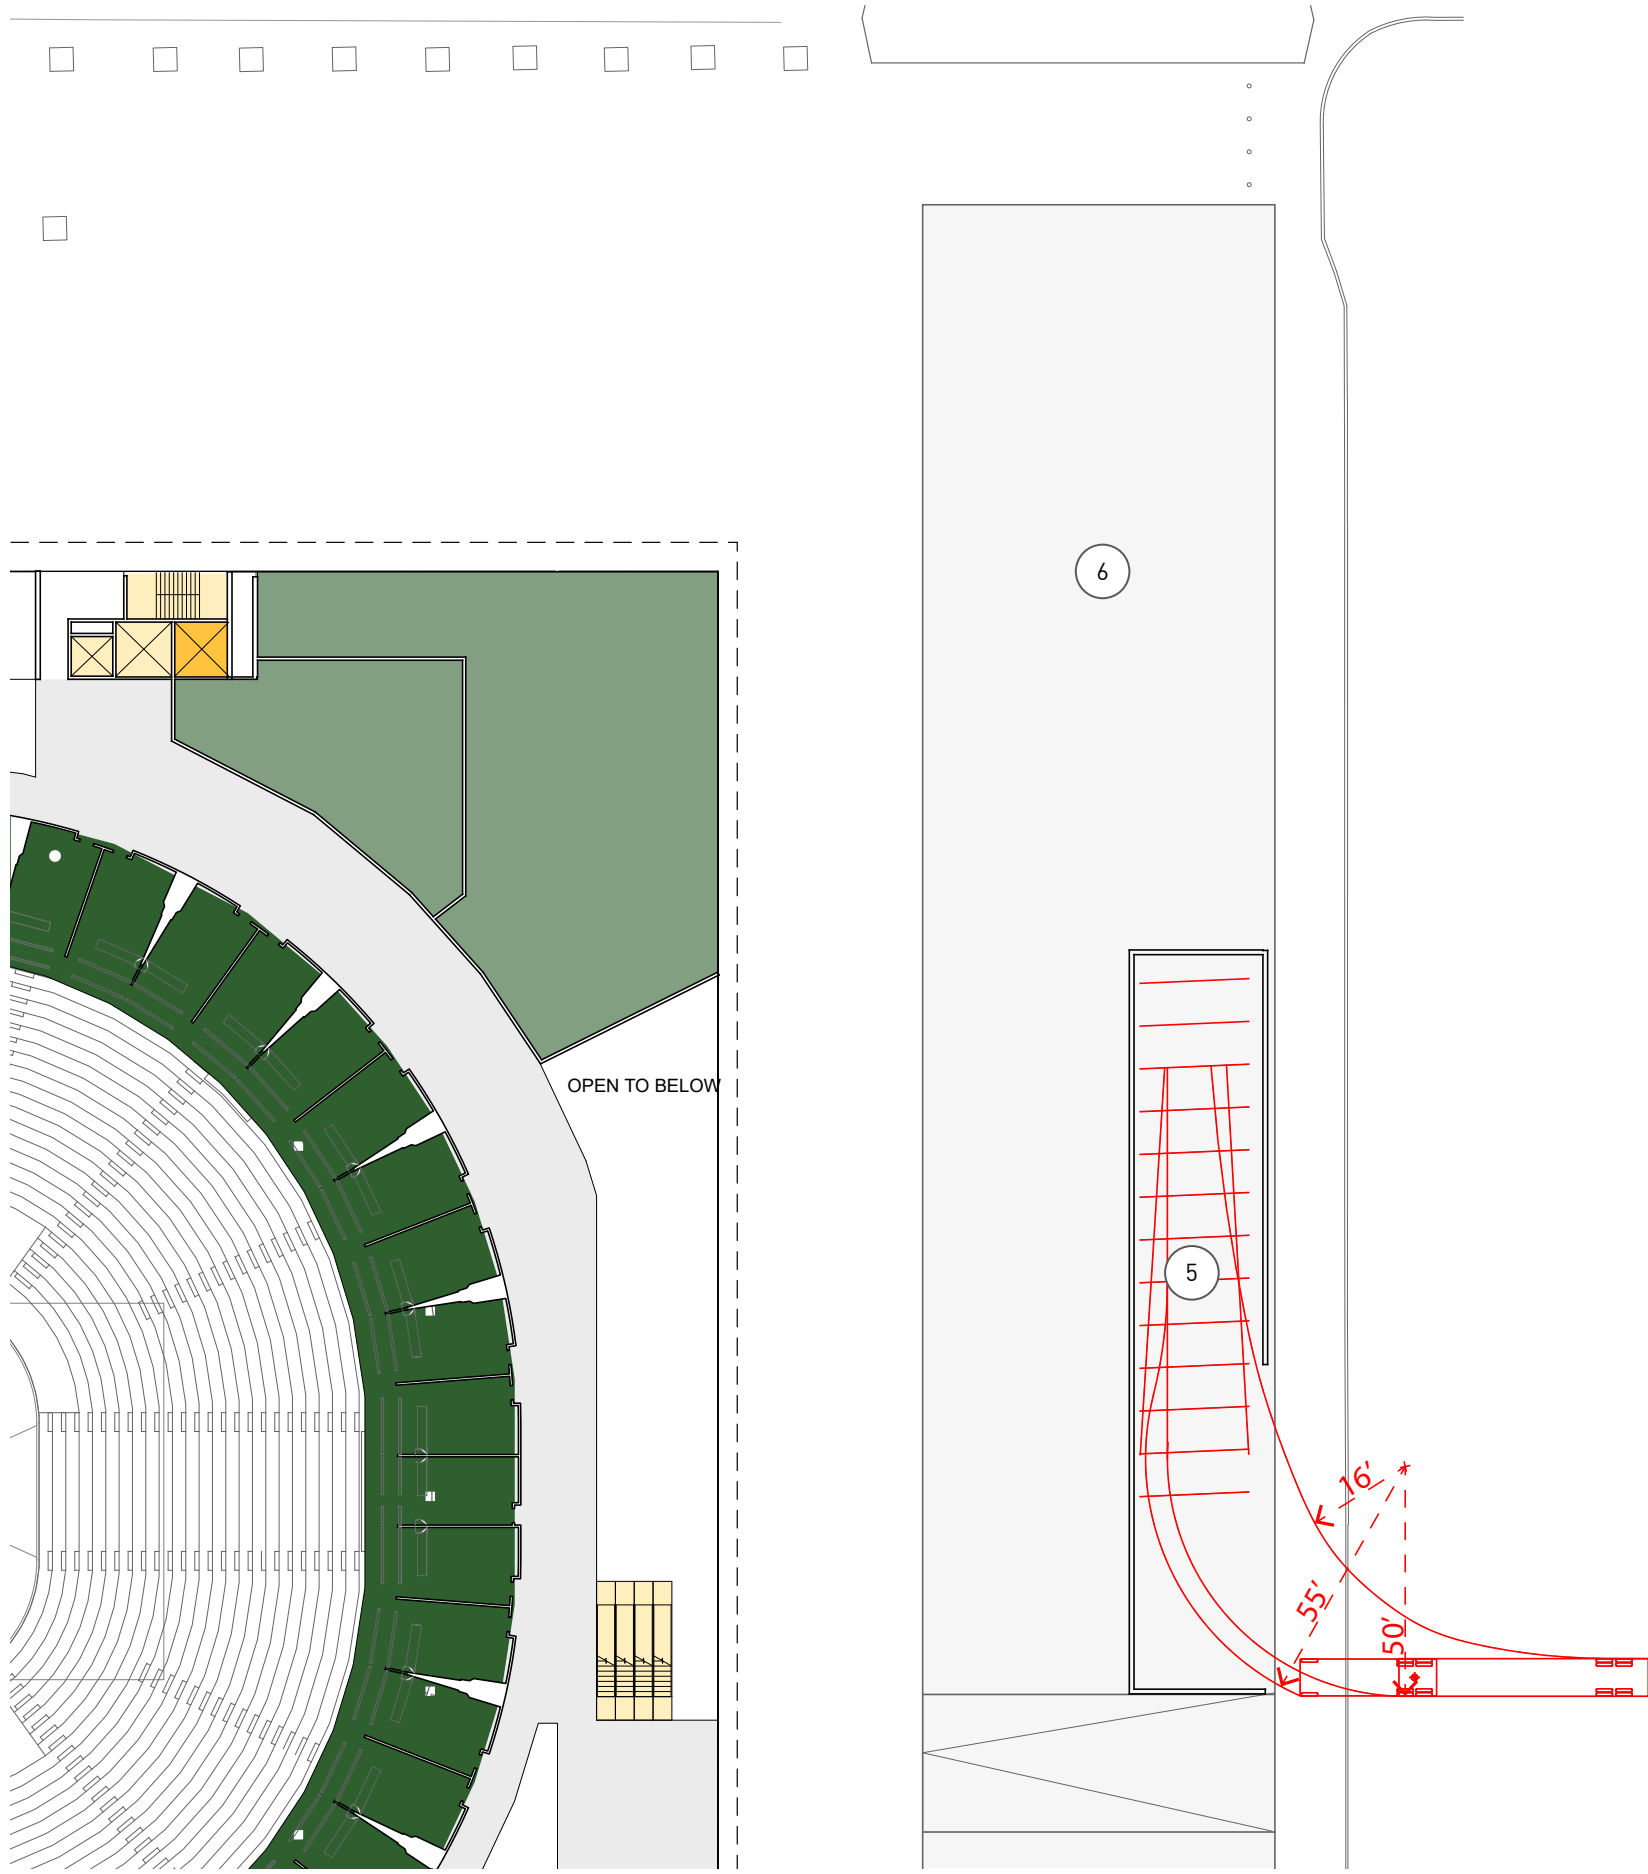

- Horizontal Circulation
- Vertical Circulation
- Performer Space
- Back of House
- Stage location

- ① Main Entries
- ② Kitchen Facility
- ③ Restaurant
- ④ Suites
- Ⓐ Loading Ramp
- Ⓑ New Aux Buildings
- Ⓒ KEXP Studio
- Ⓓ VERA Project



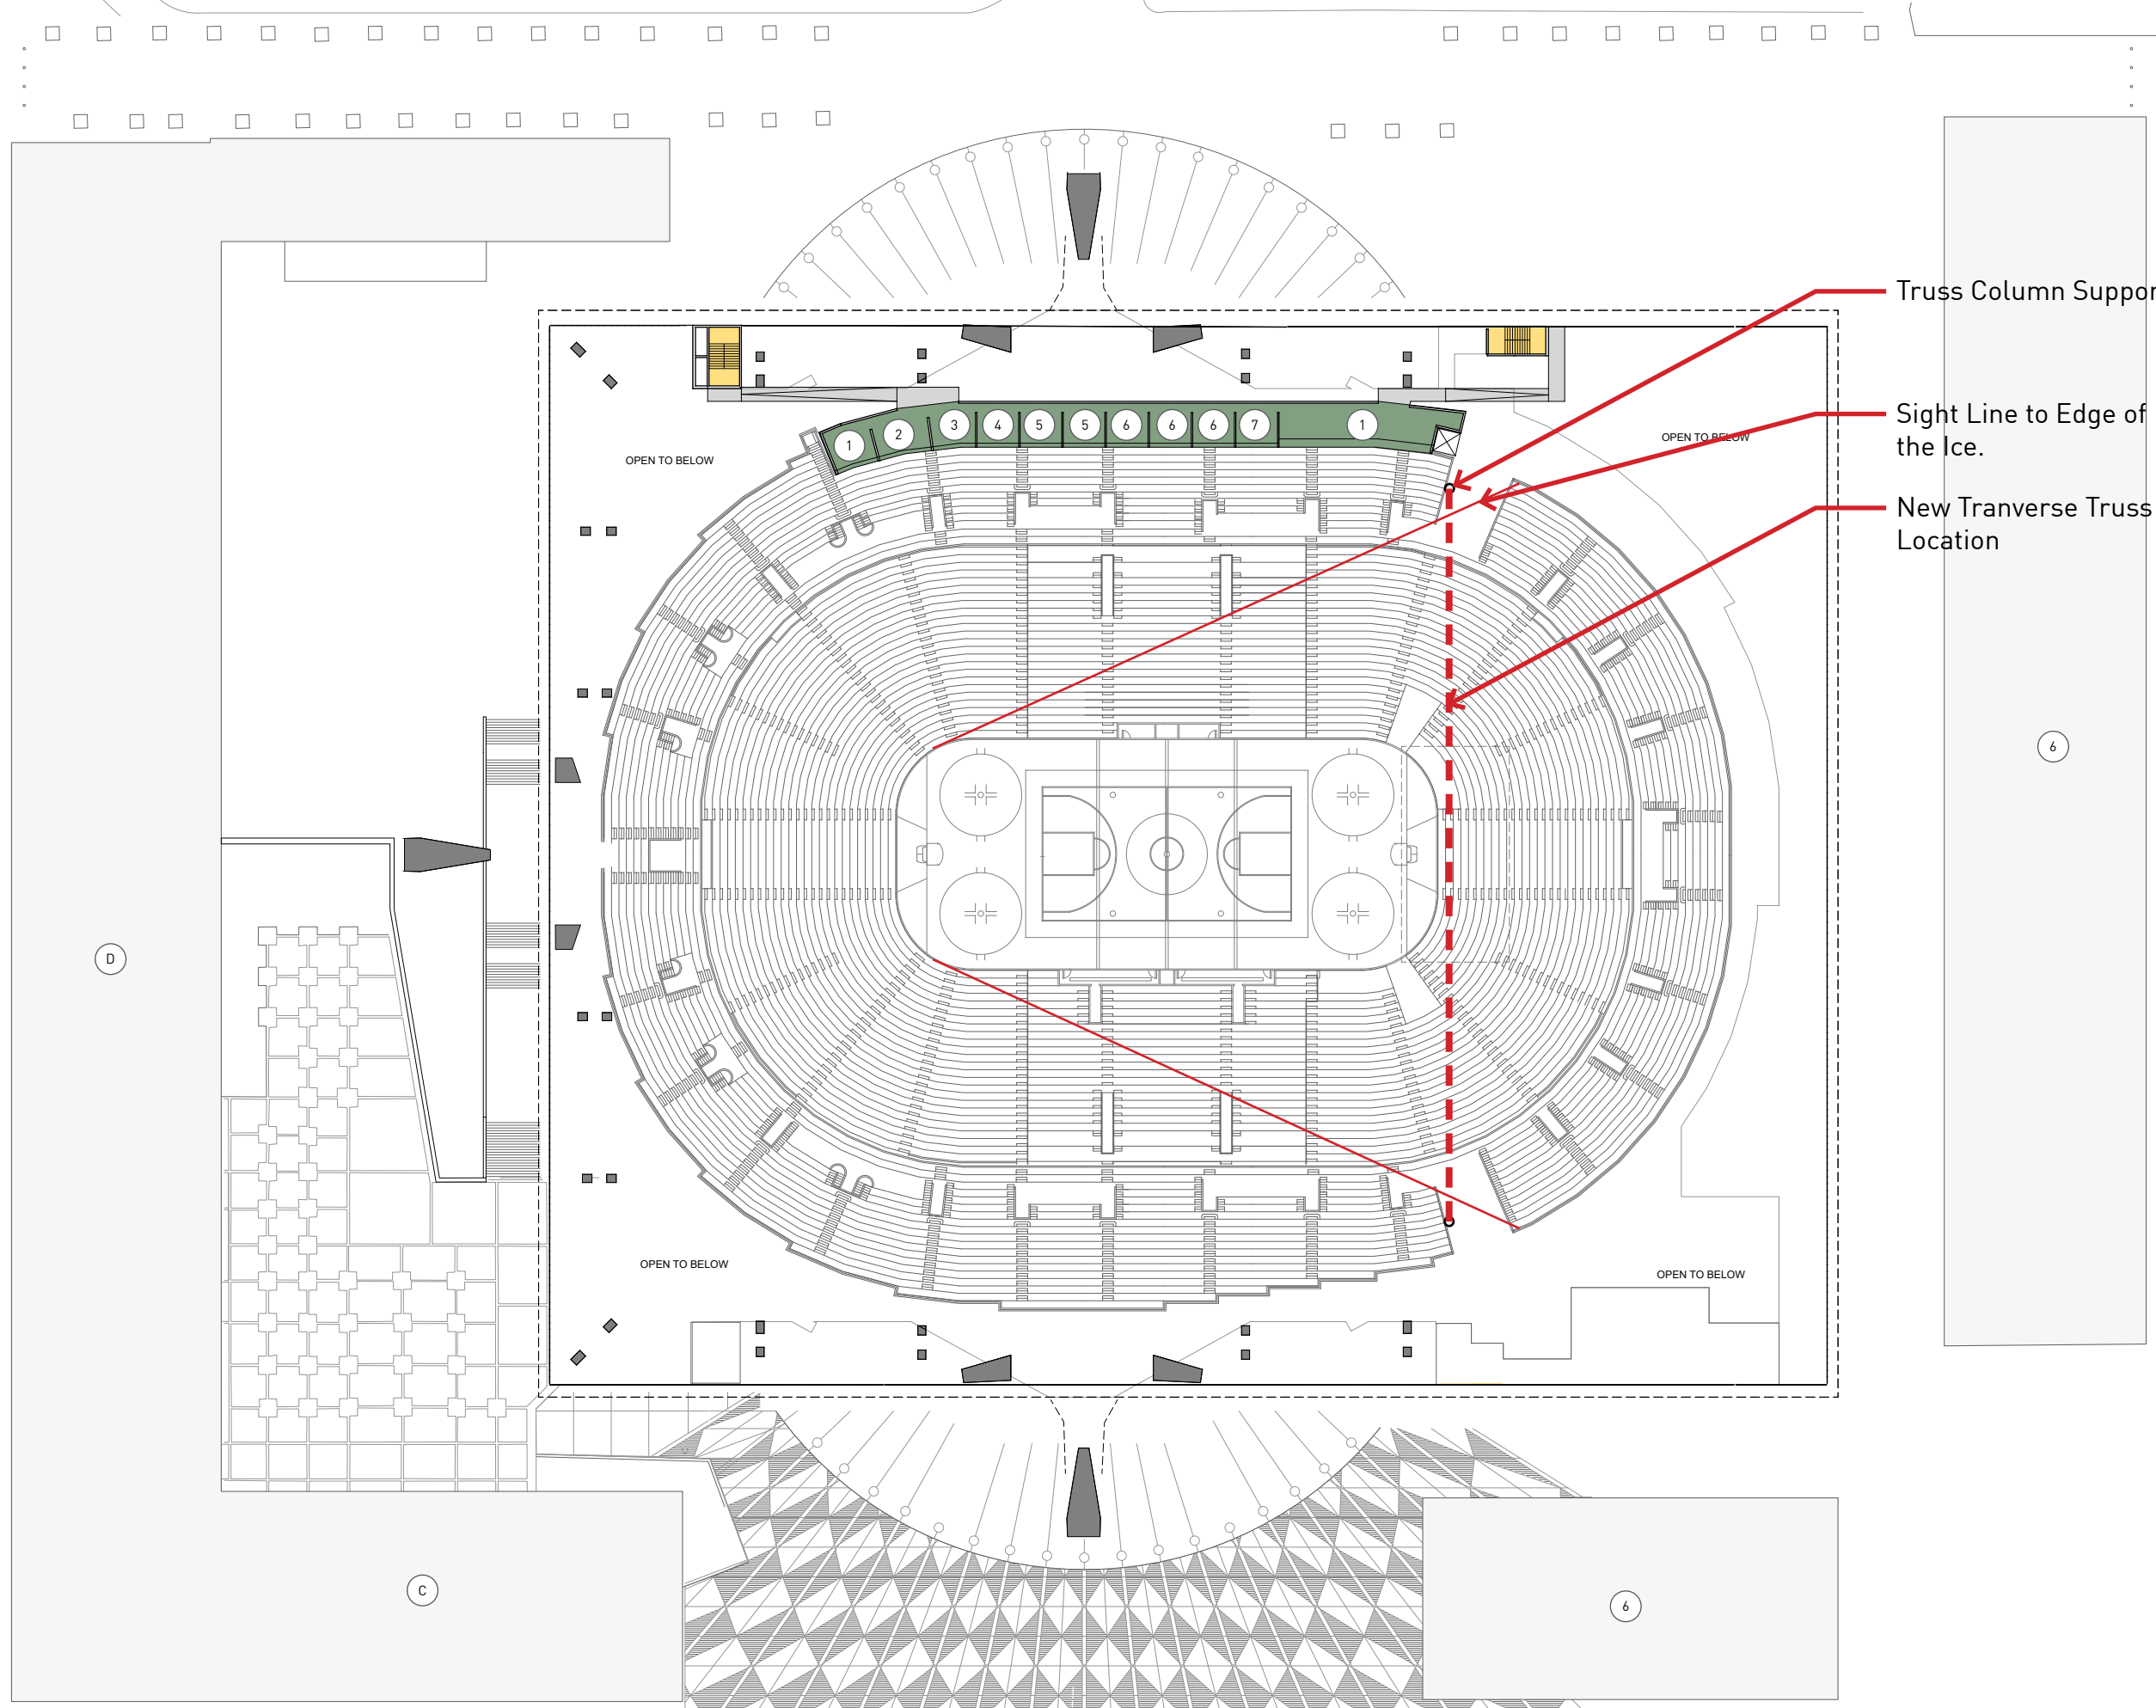

- Horizontal Circulation
- Vertical Circulation
- Press / Broadcast

- ① Visitor GM/Owner
- ② Stats
- ③ Replay
- ④ Lights and Sound
- ⑤ Radio
- ⑥ TV
- ⑦ Home GM/Owner
- ⑧ Writing Press

- ⓑ New Aux Buildings
- ⓒ KEXP Studio
- ⓓ VERA Project

Truss Column Support

Sight Line to Edge of the Ice.

New Transverse Truss Location

Level 6 - Upper Bowl Press Level