




Concept 2

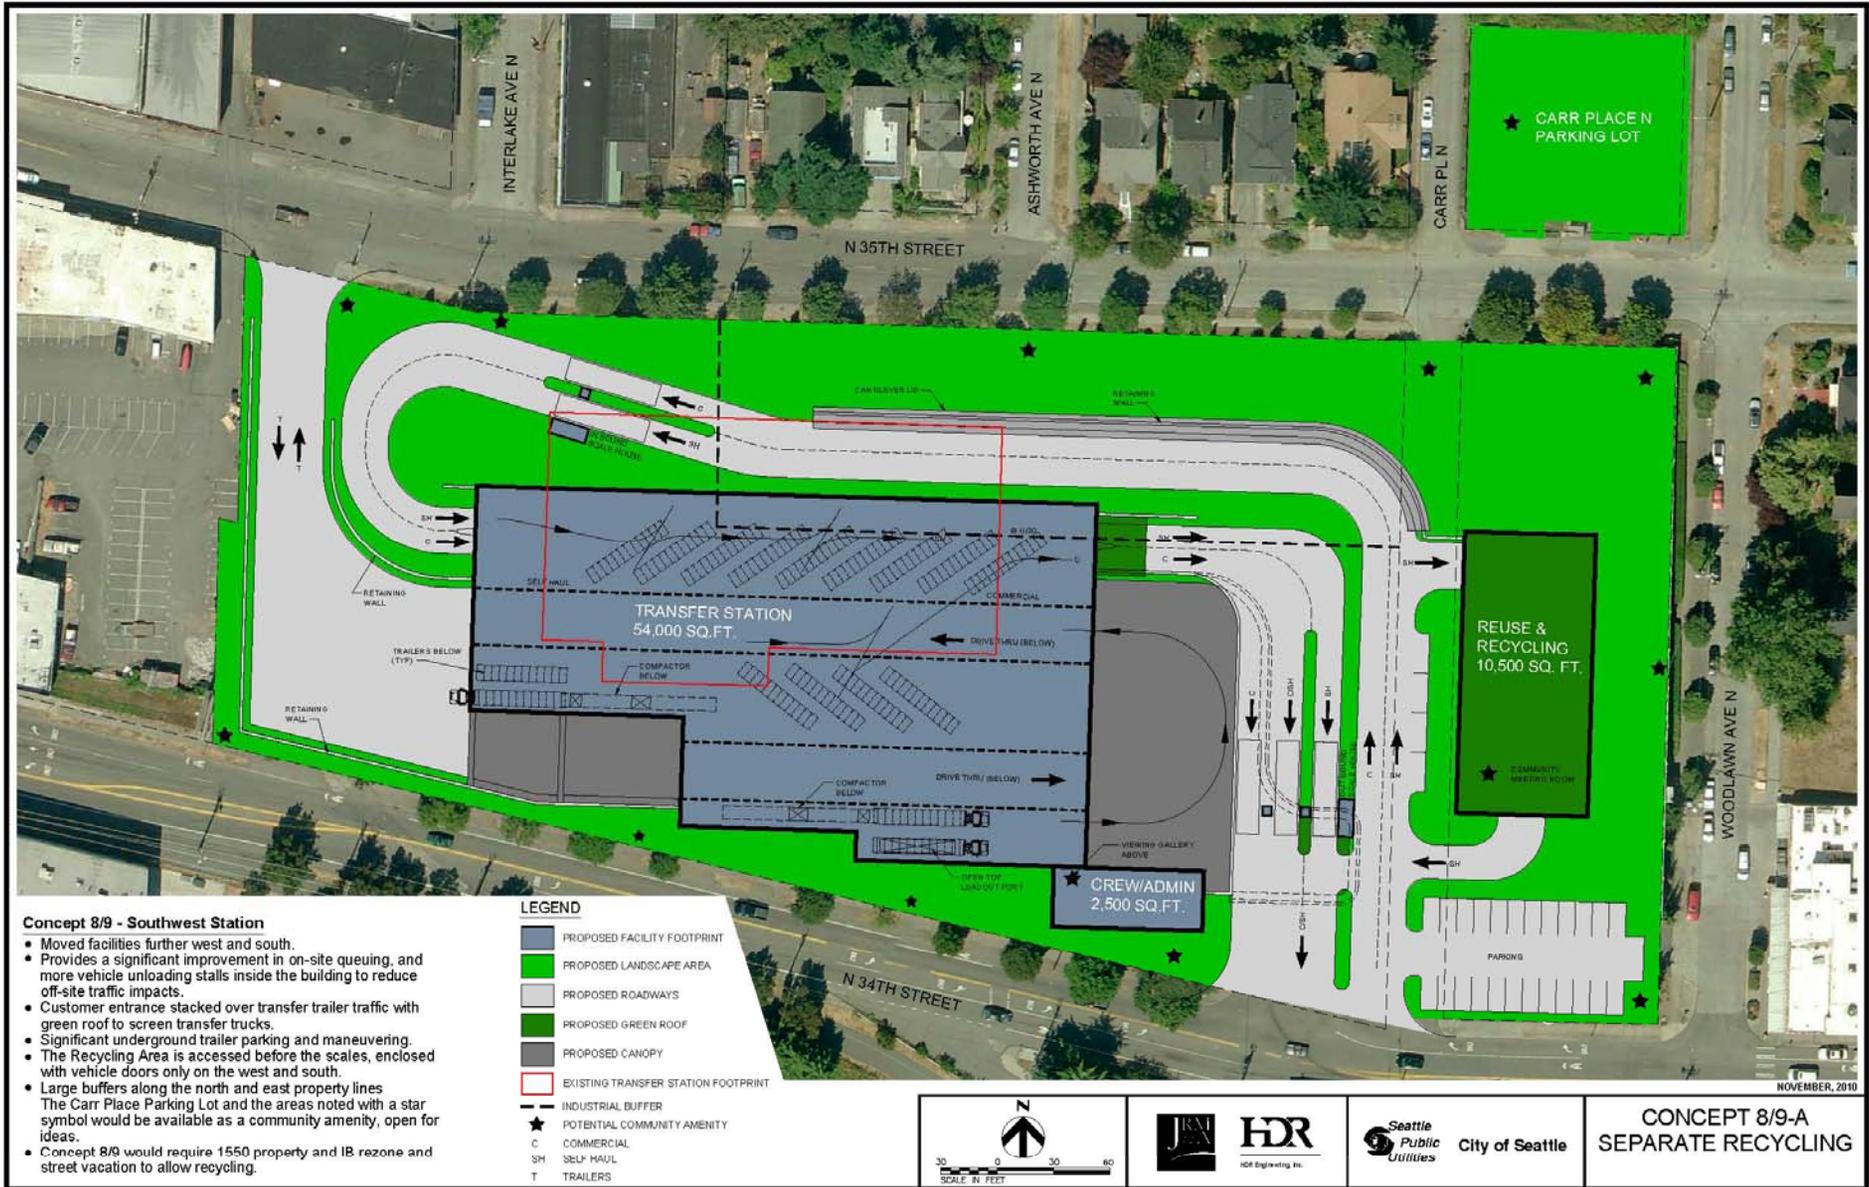


Concept 8/9-A

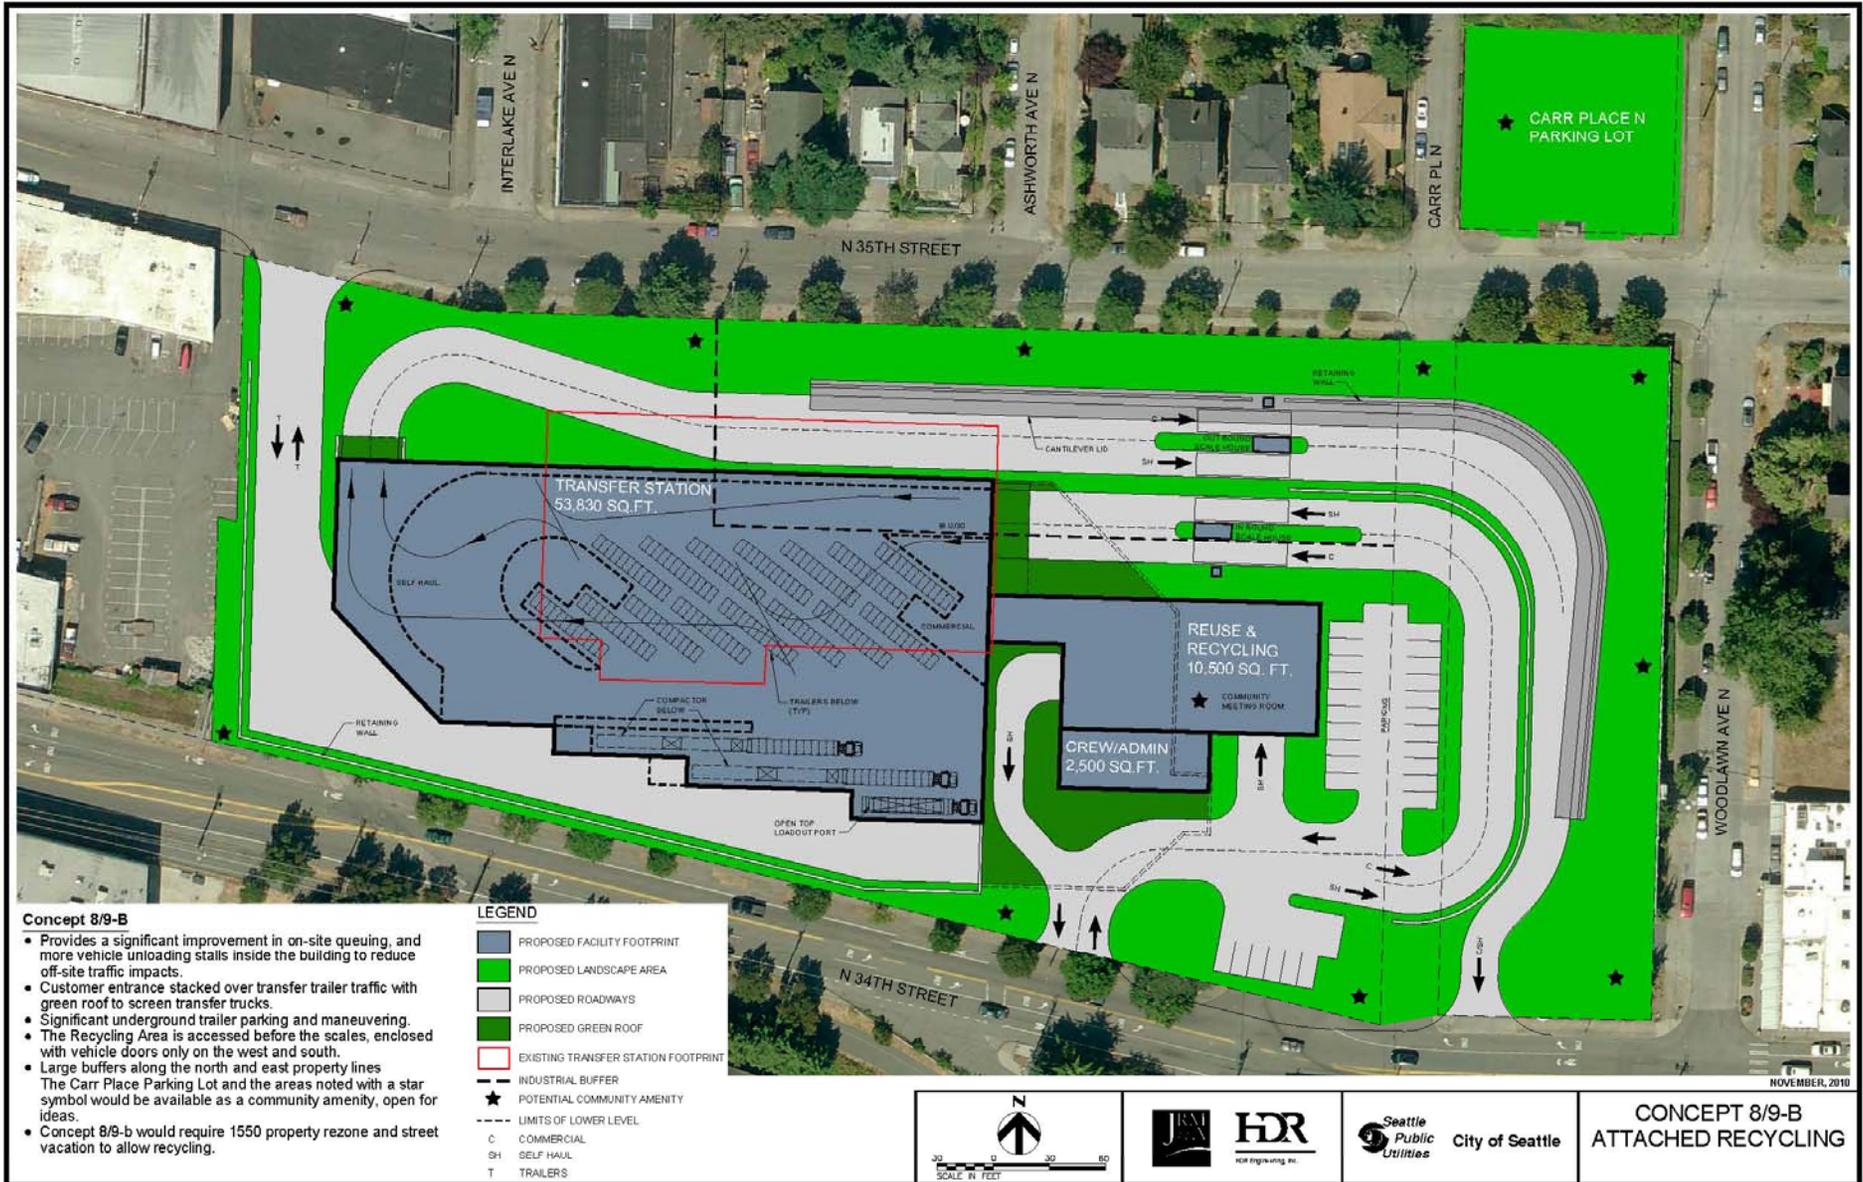


Concept 8/9-B

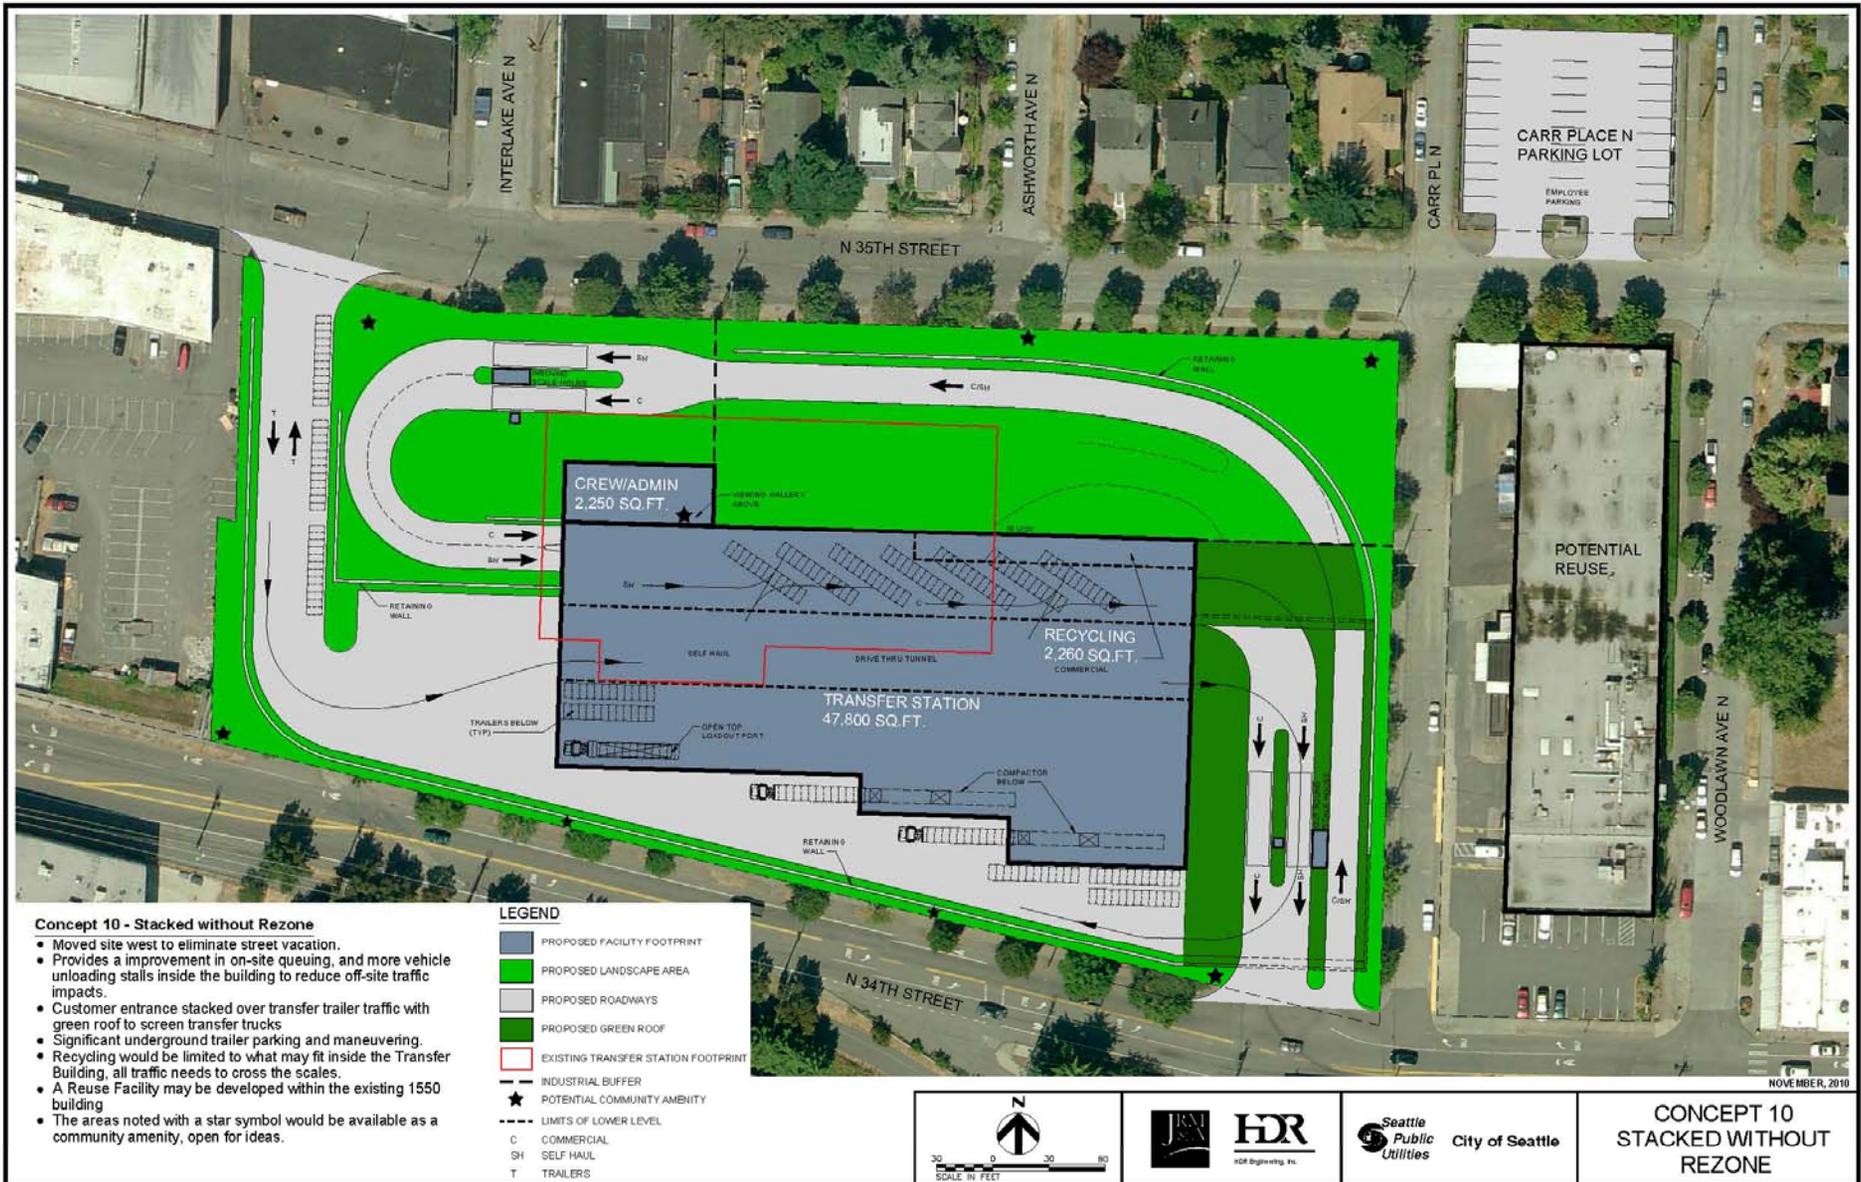

Concept 10

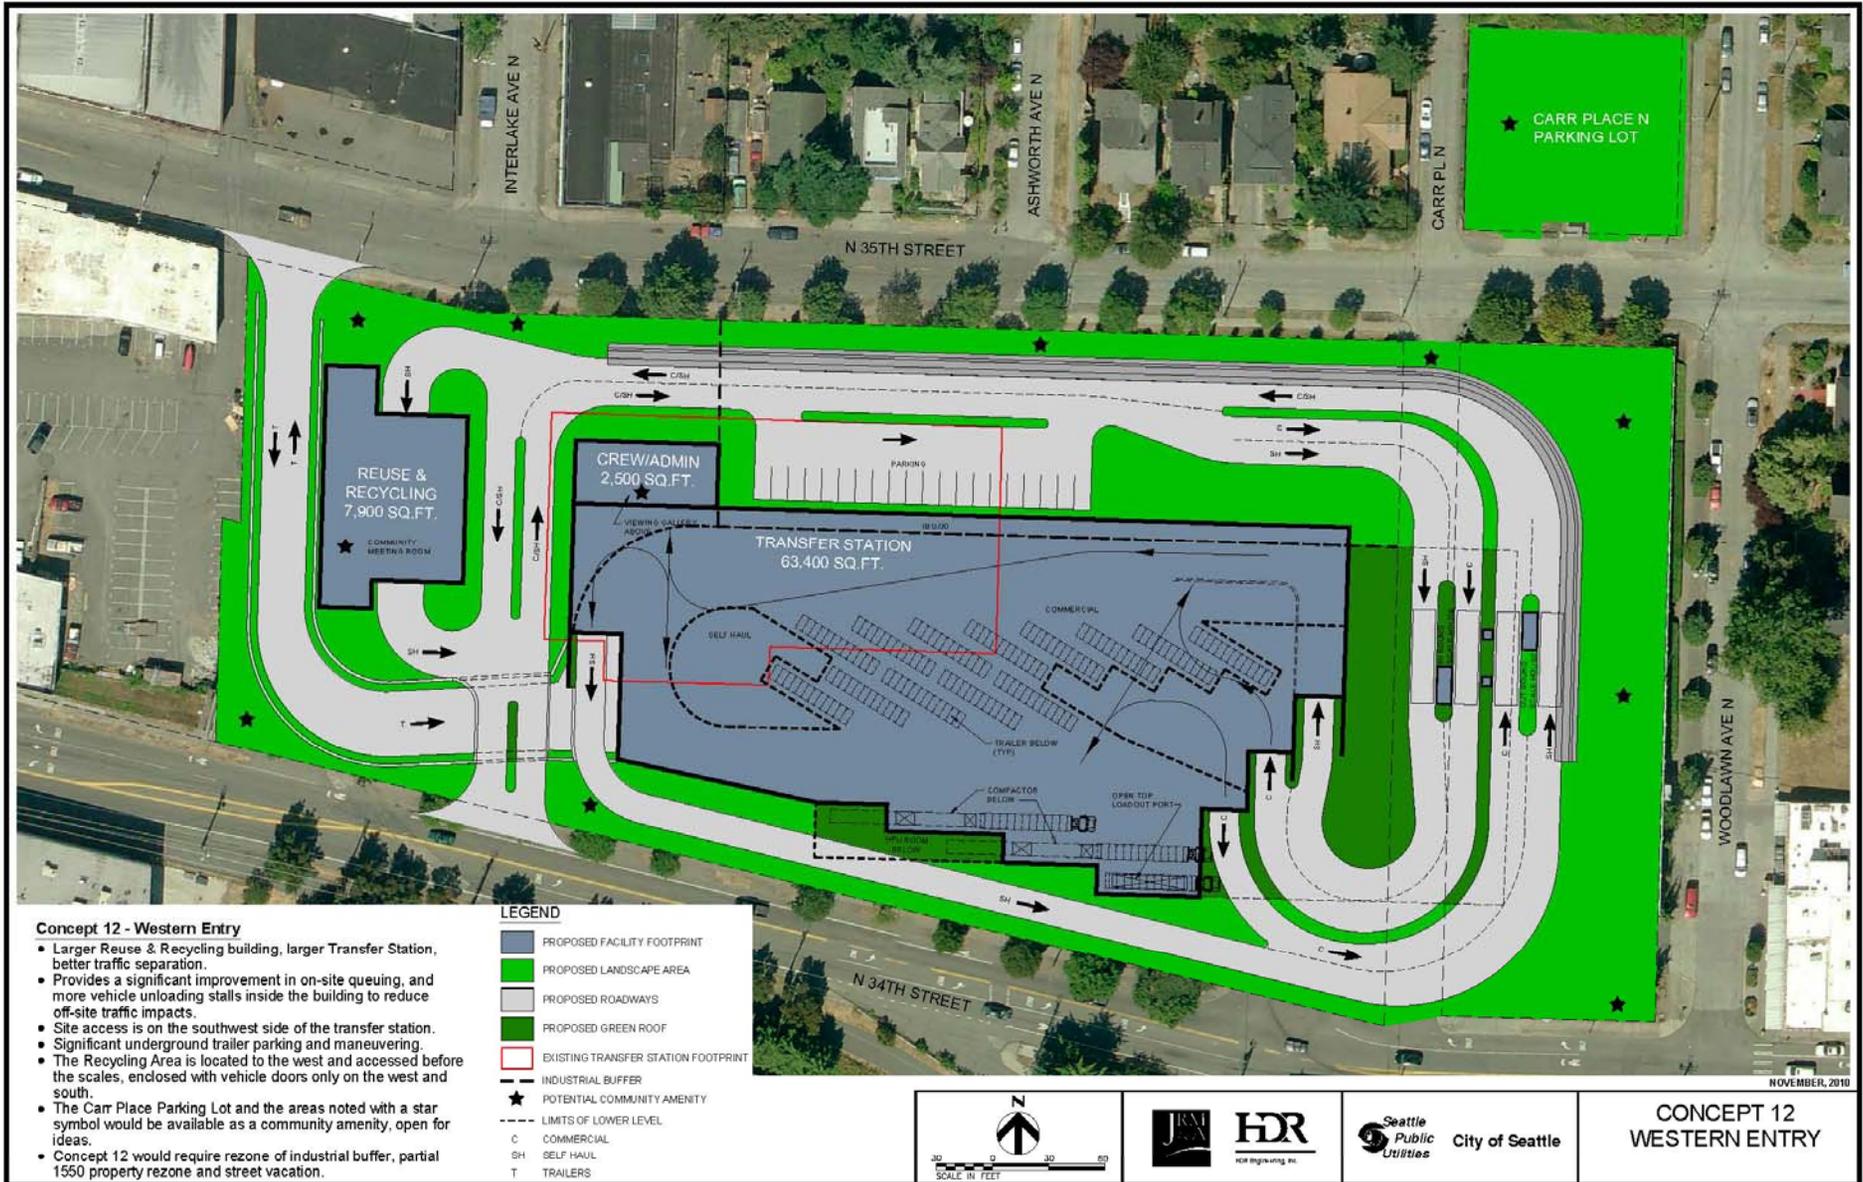

Concept 12

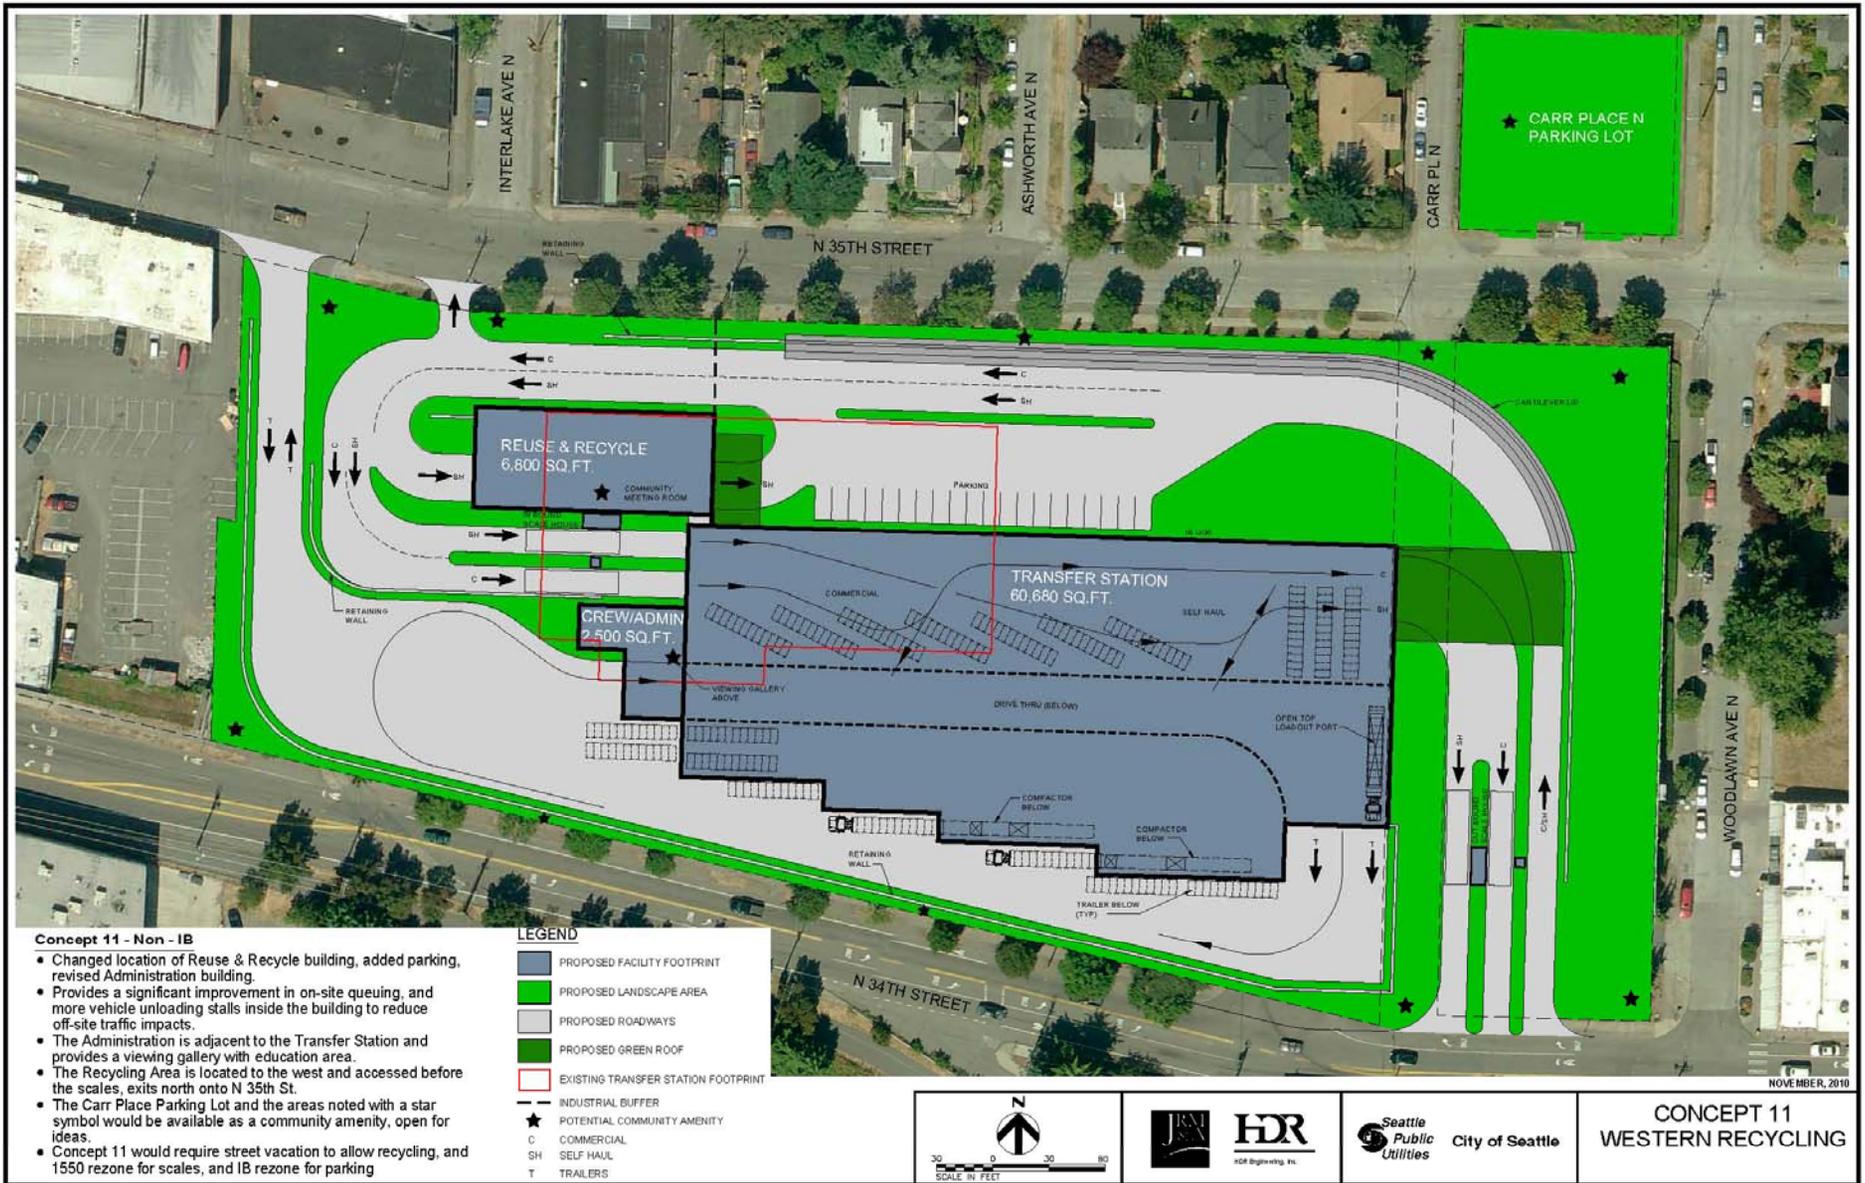

- Concept 11 - Non - IB**
- Changed location of Reuse & Recycle building, added parking, revised Administration building.
 - Provides a significant improvement in on-site queuing, and more vehicle unloading stalls inside the building to reduce off-site traffic impacts.
 - The Administration is adjacent to the Transfer Station and provides a viewing gallery with education area.
 - The Recycling Area is located to the west and accessed before the scales, exits north onto N 35th St.
 - The Carr Place Parking Lot and the areas noted with a star symbol would be available as a community amenity, open for ideas.
 - Concept 11 would require street vacation to allow recycling, and 1550 rezone for scales, and IB rezone for parking

LEGEND

	PROPOSED FACILITY FOOTPRINT
	PROPOSED LANDSCAPE AREA
	PROPOSED ROADWAYS
	PROPOSED GREEN ROOF
	EXISTING TRANSFER STATION FOOTPRINT
	POTENTIAL COMMUNITY AMENITY
	COMMERCIAL
	SELF HAUL
	TRAILERS


NOVEMBER, 2010

CONCEPT 11
WESTERN RECYCLING


Concept 11

Workshop 2B


Concepts

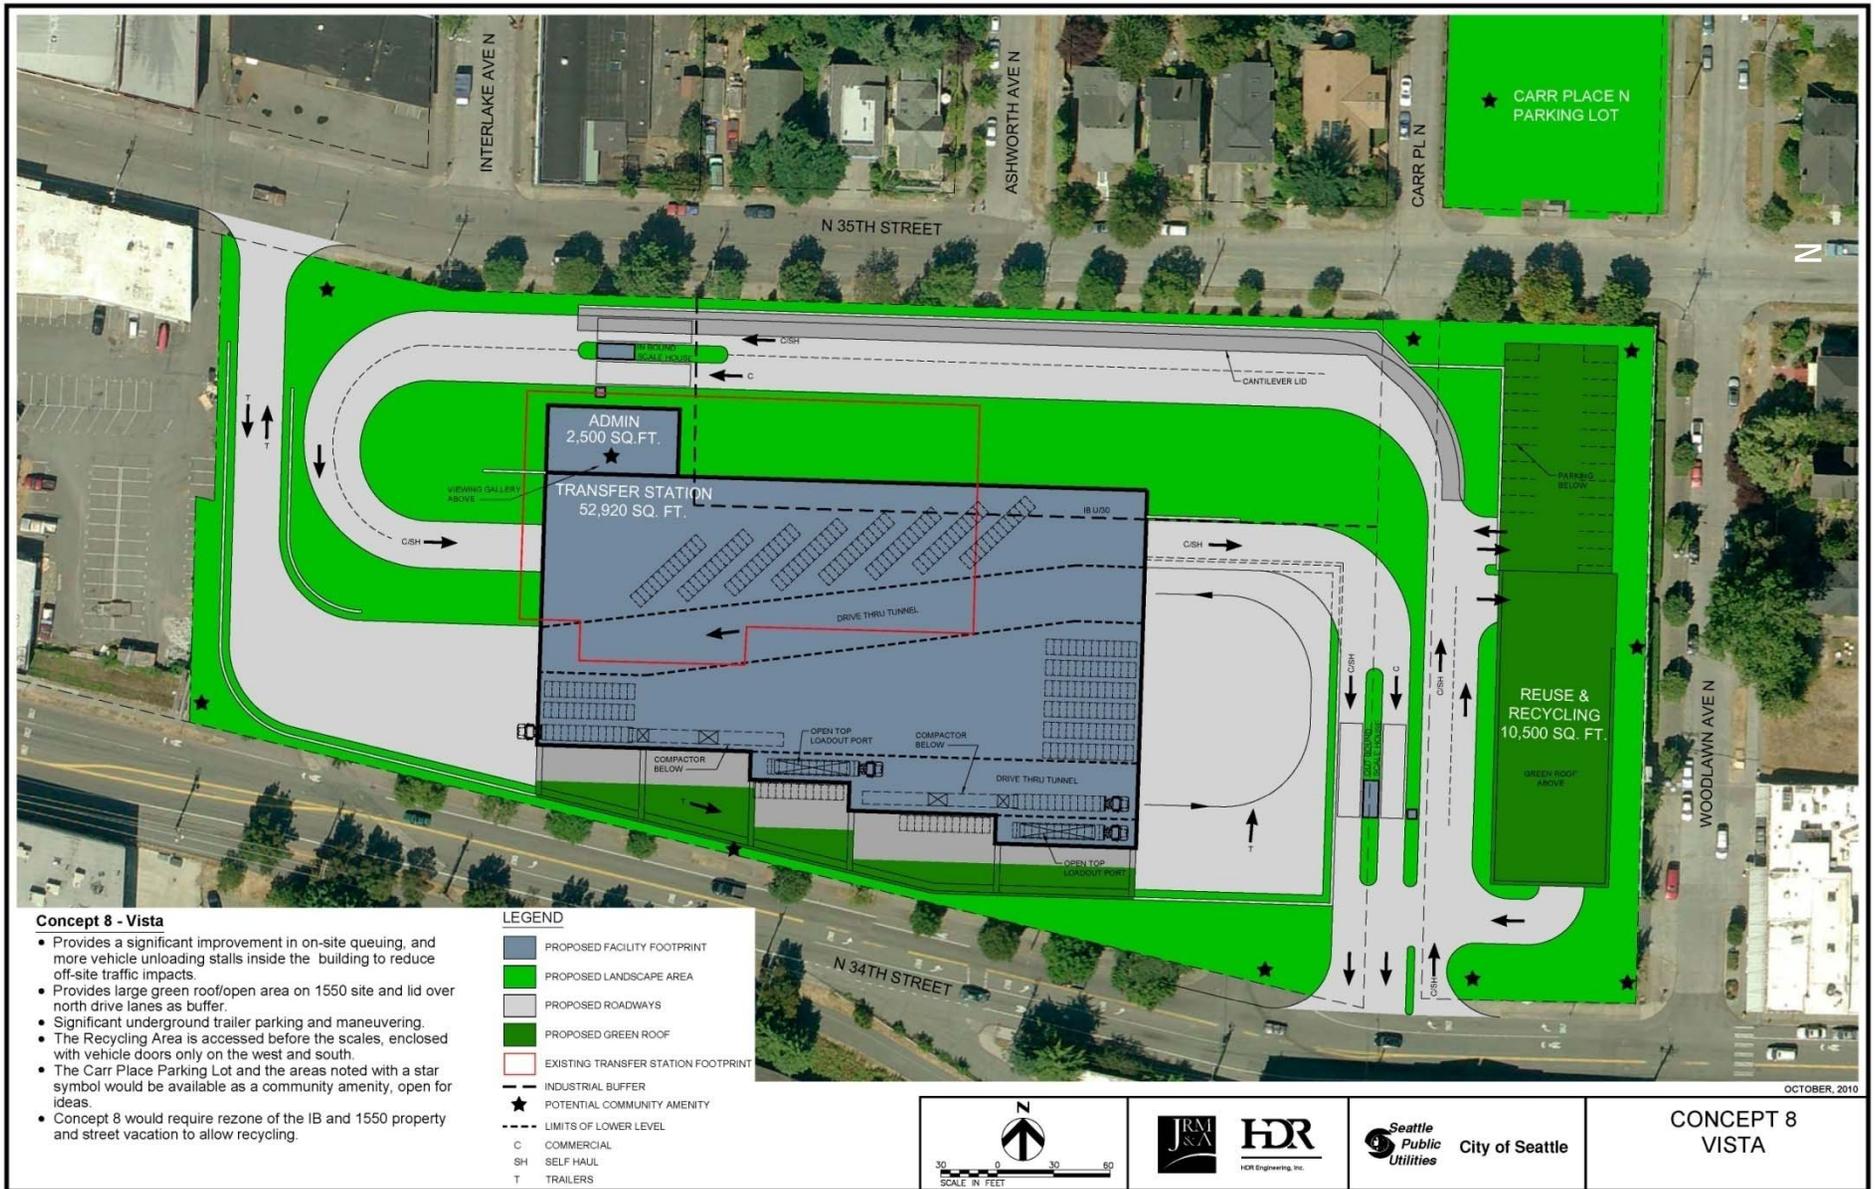


Concept 8: Vista

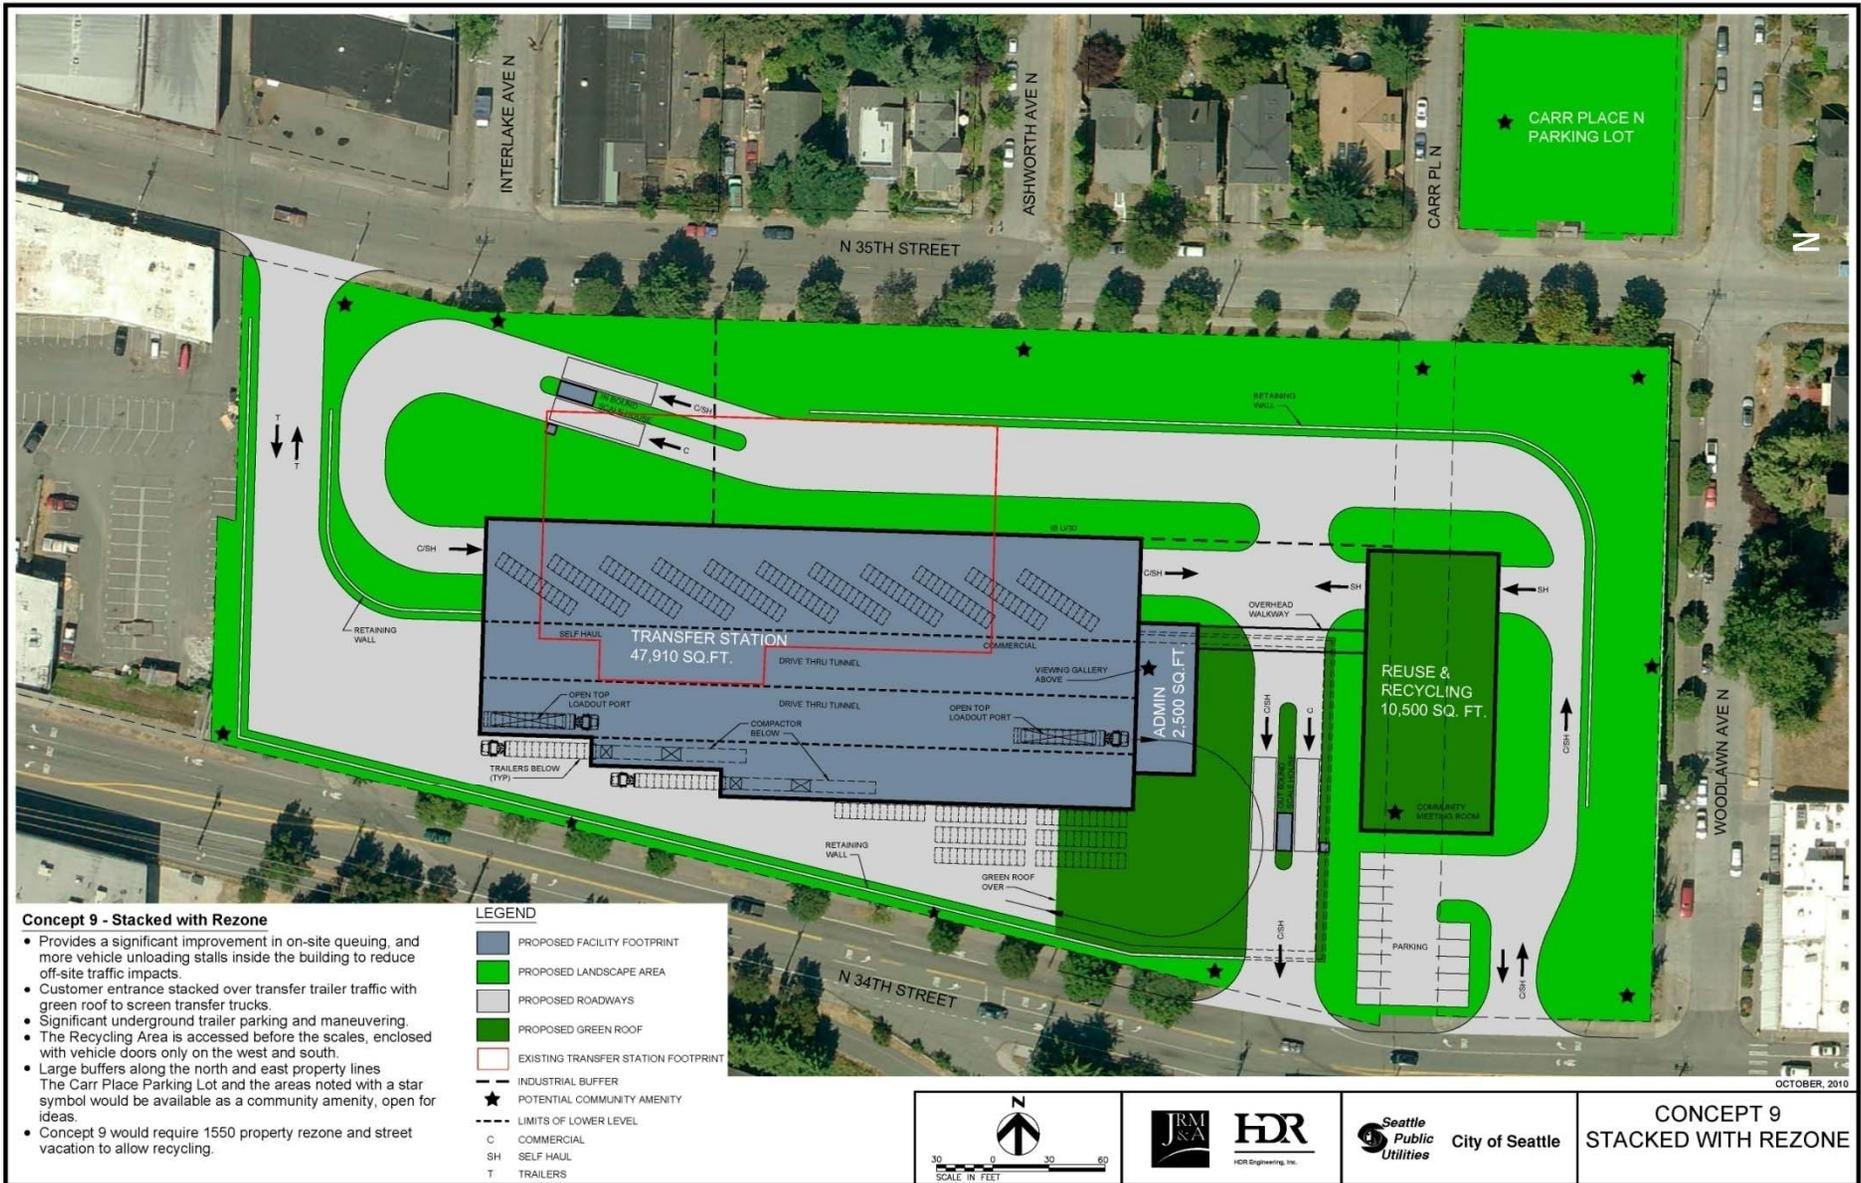


Concept 9: Stacked with Rezone

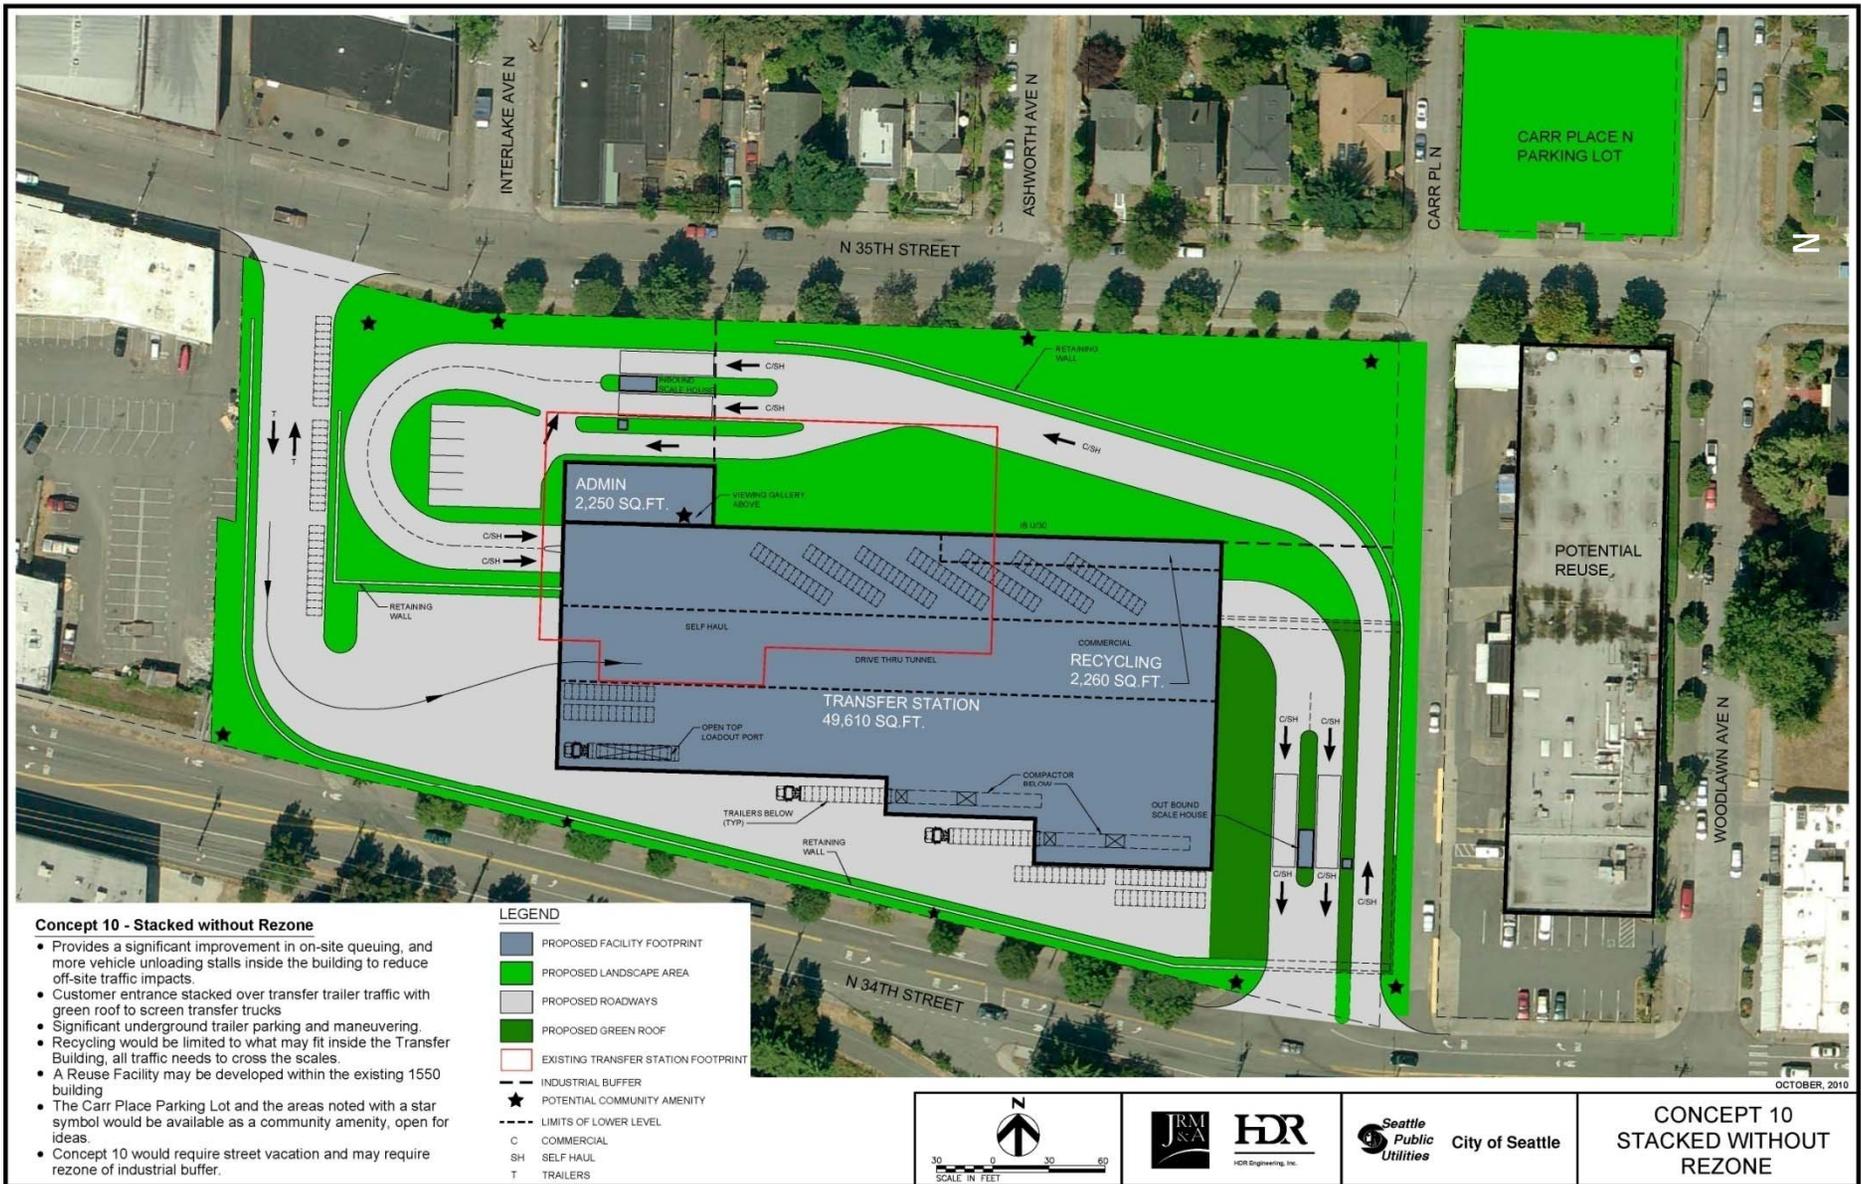


Concept 10: Stacked without Rezone

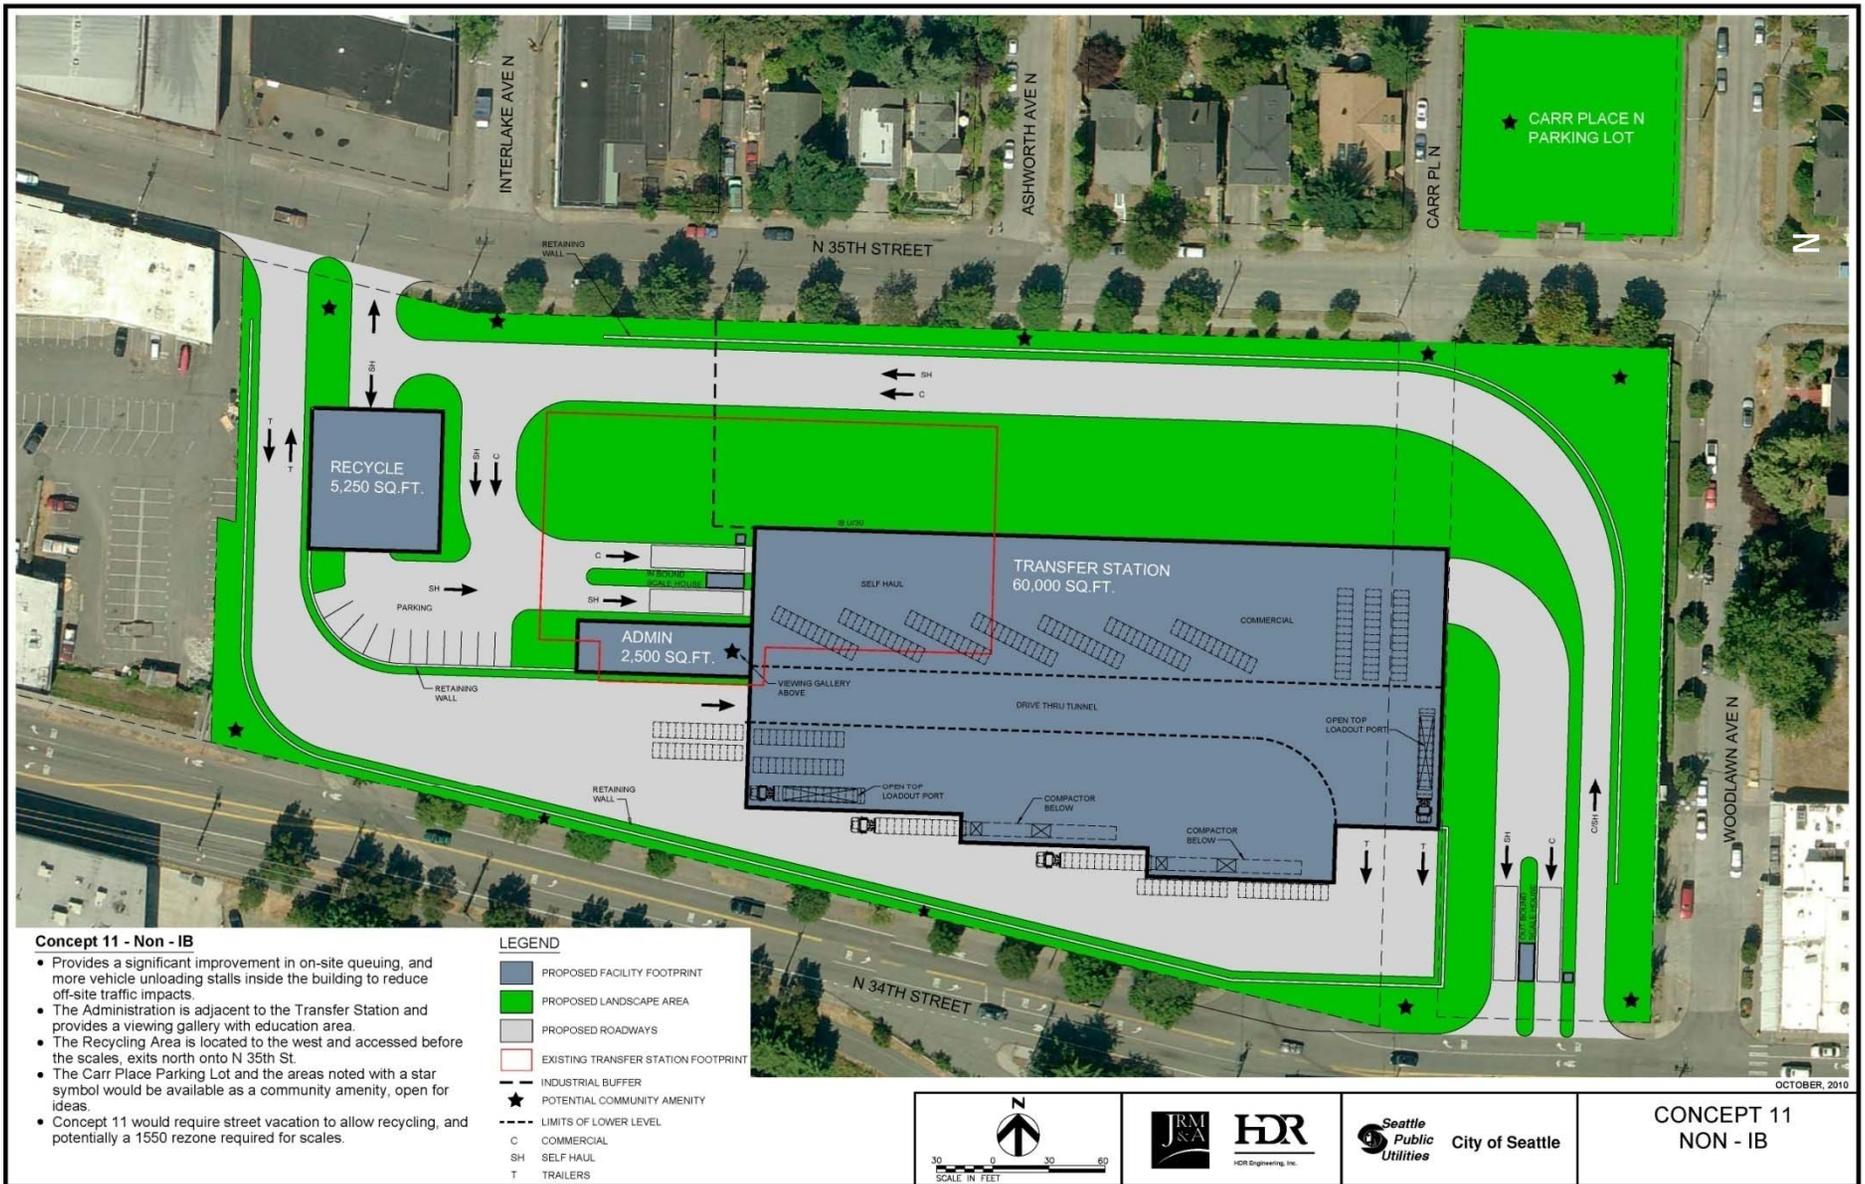


Concept 11: Non-IB

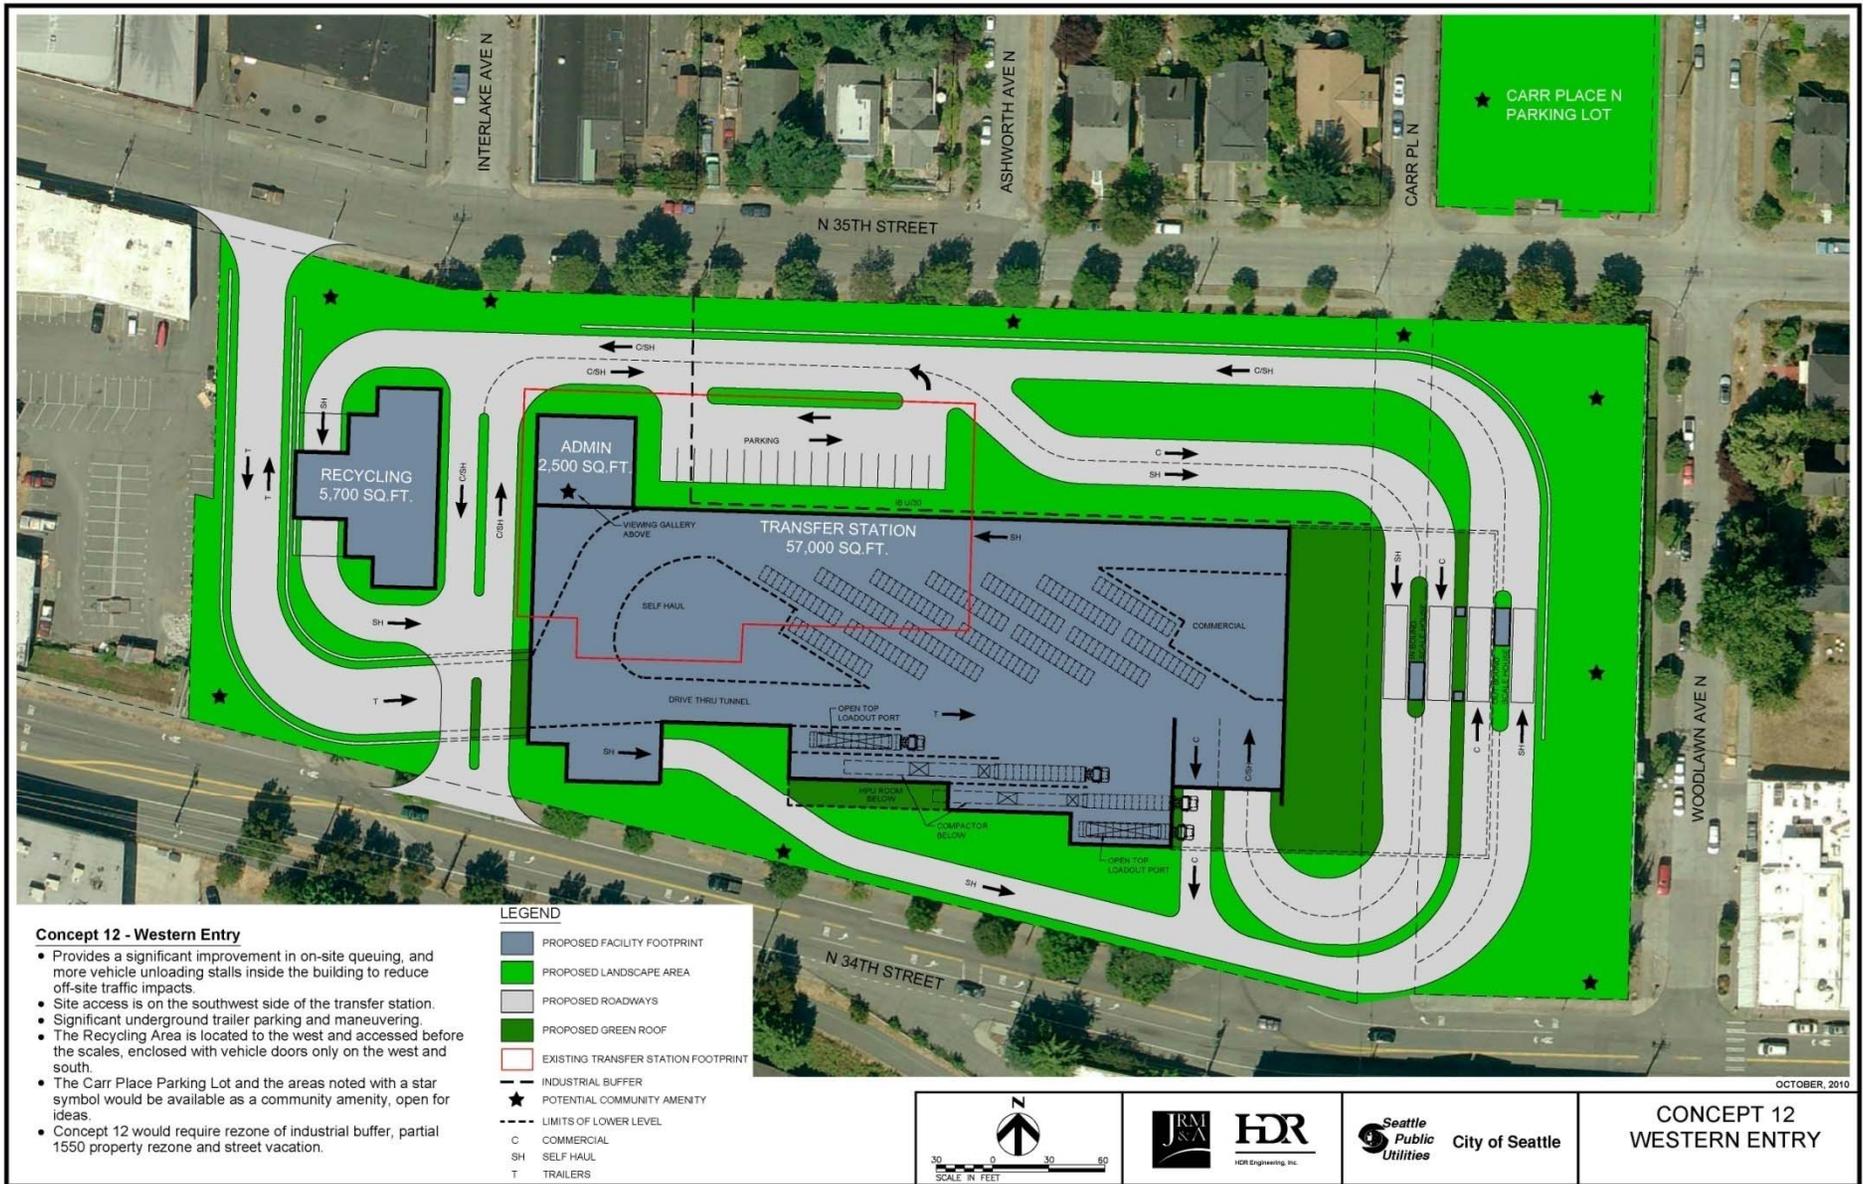

Concept 12: Western Entry

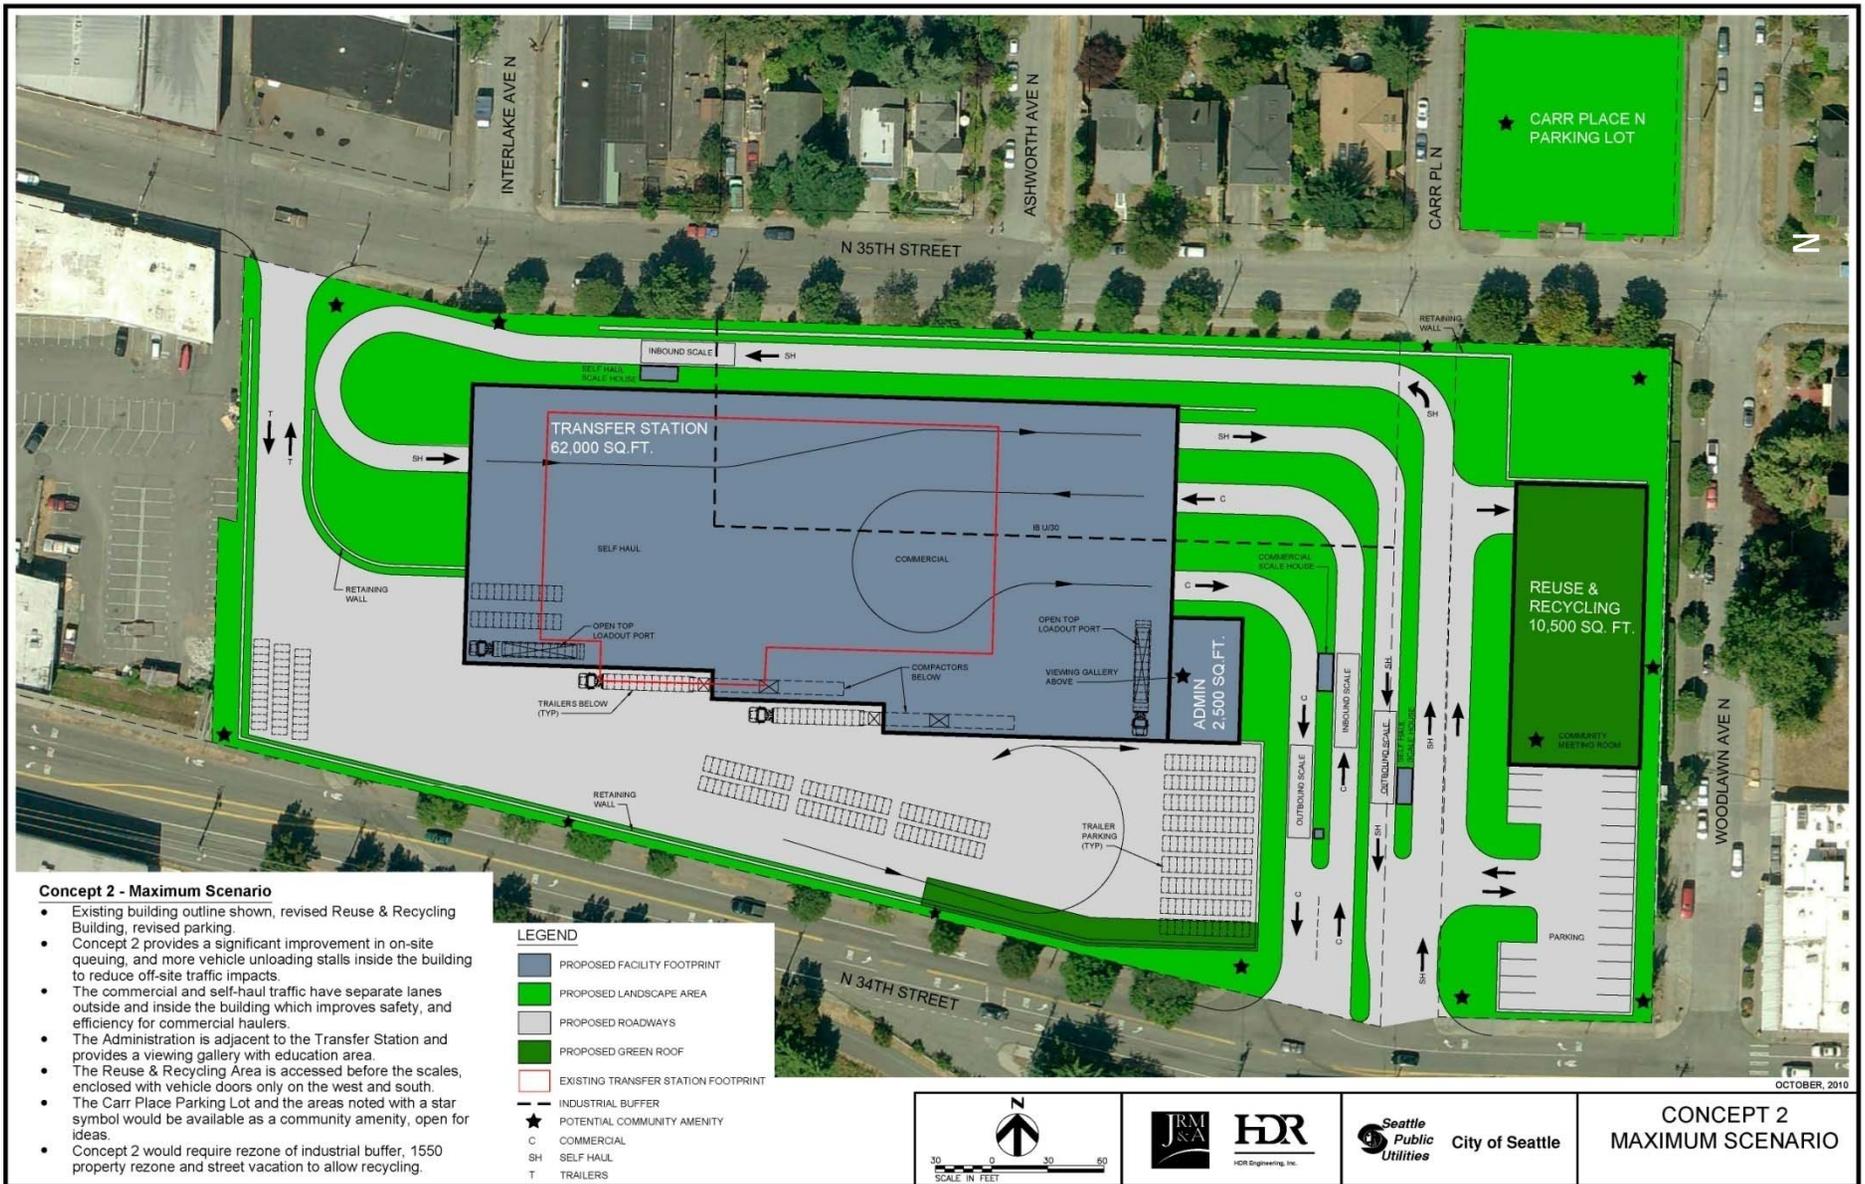

Concept 2: Maximum

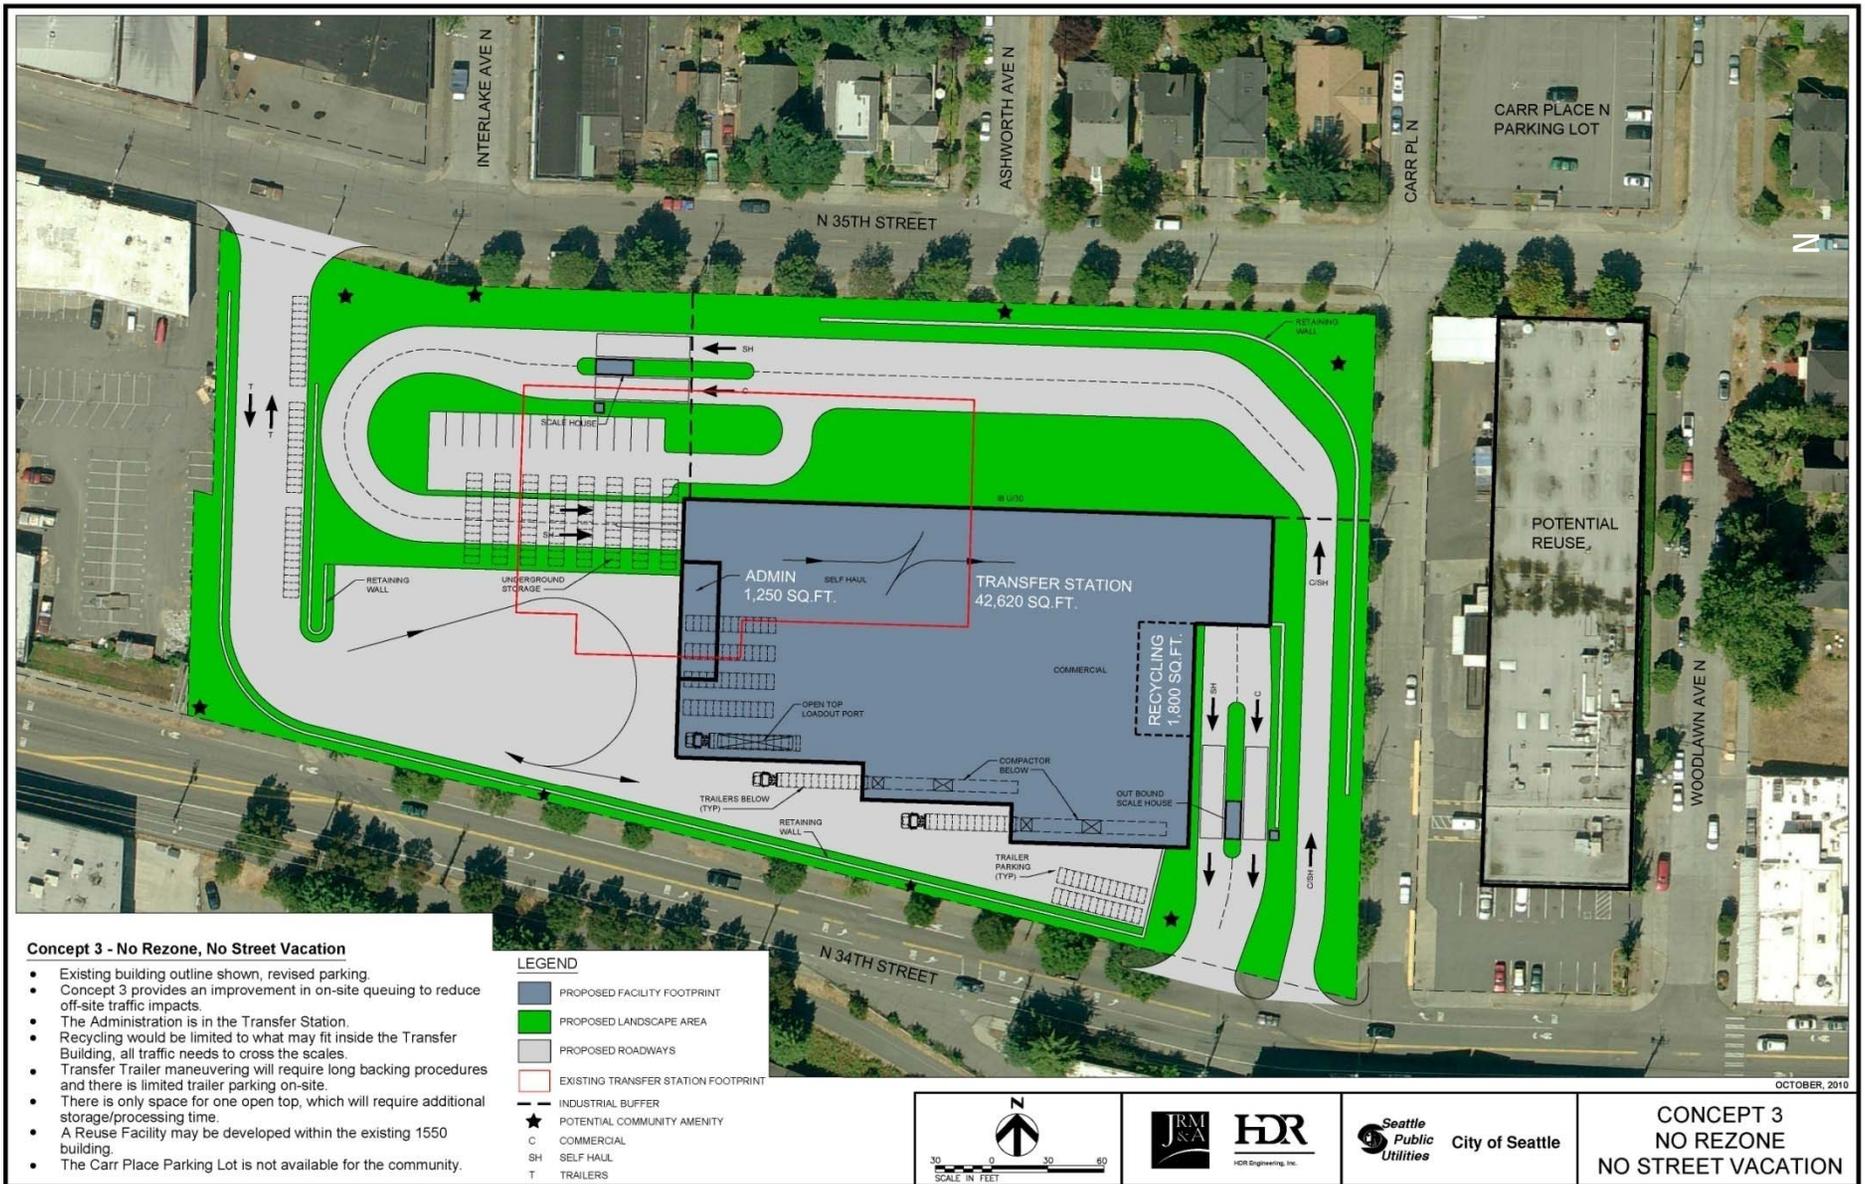

Concept 3: No Rezone/No Street Vacation

Workshop 3

Five to Two

Concepts

Down-select

