


# PUBLIC MEETING #3 | SITE PLAN

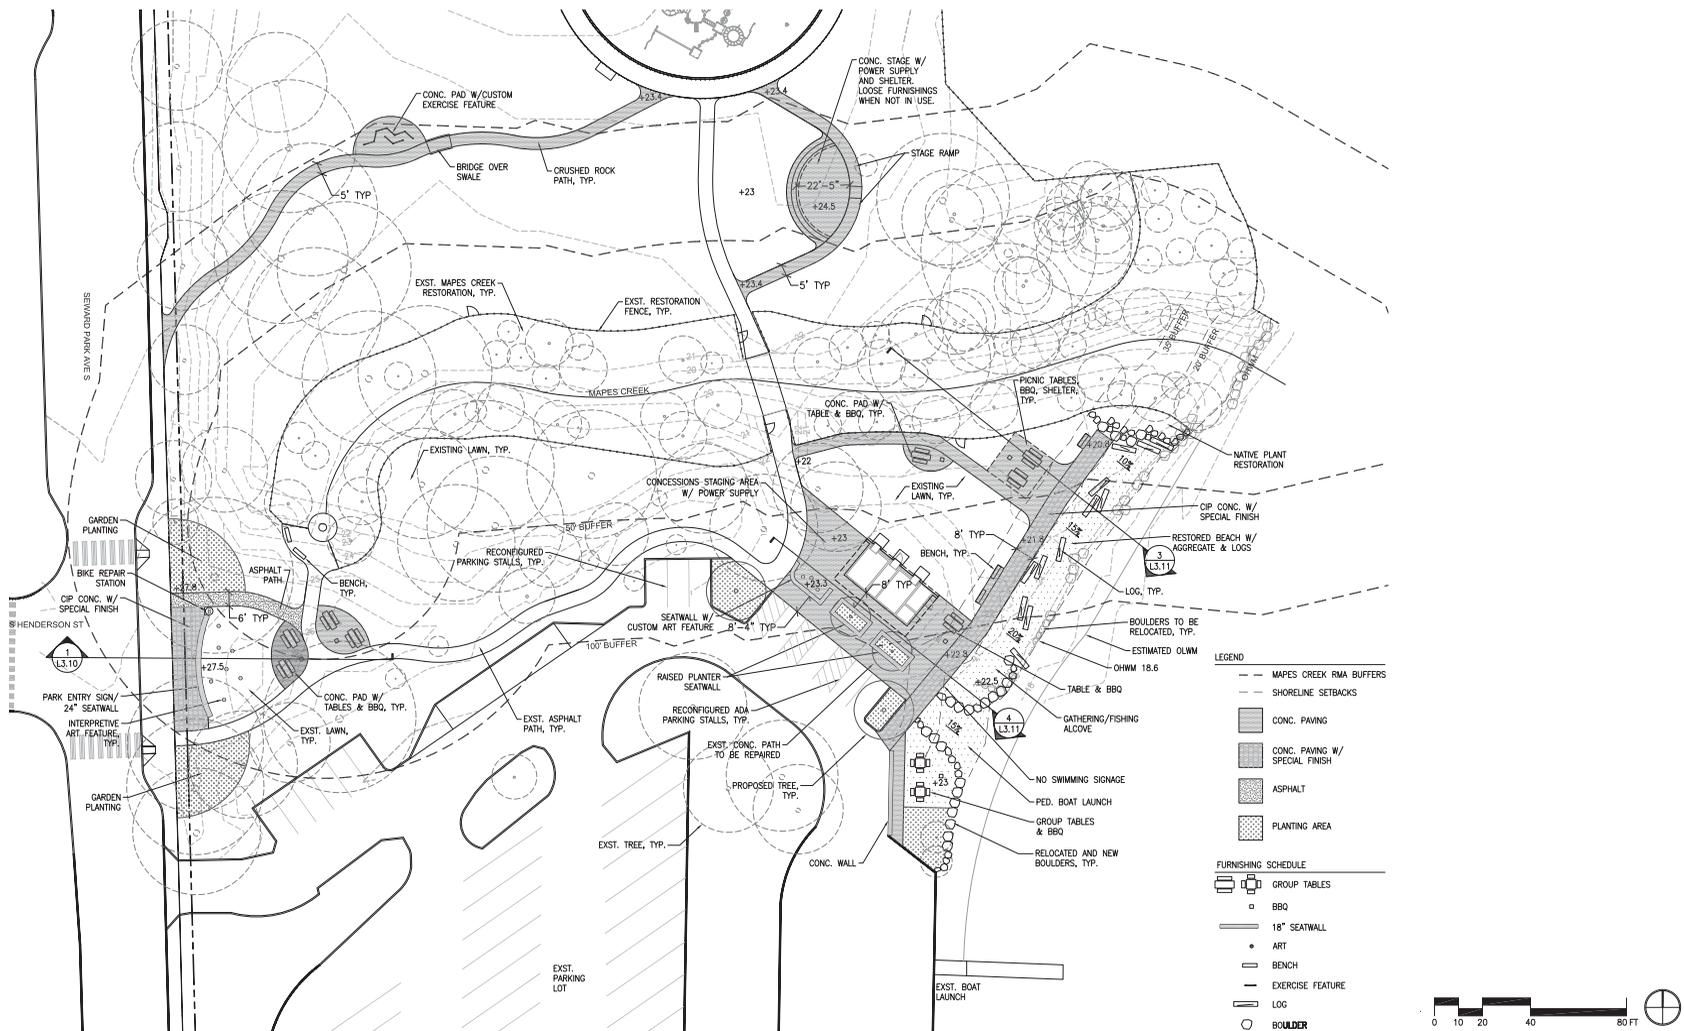

# PUBLIC MEETING #3 | SITE PLAN



# PUBLIC MEETING #3 | SITE PLAN





# PUBLIC MEETING #3 | SITE PLAN




BE'ER SHEVA PARK IMPROVEMENTS  
JUNE 2, 2018




# PUBLIC MEETING #3 | SITE SECTIONS


1

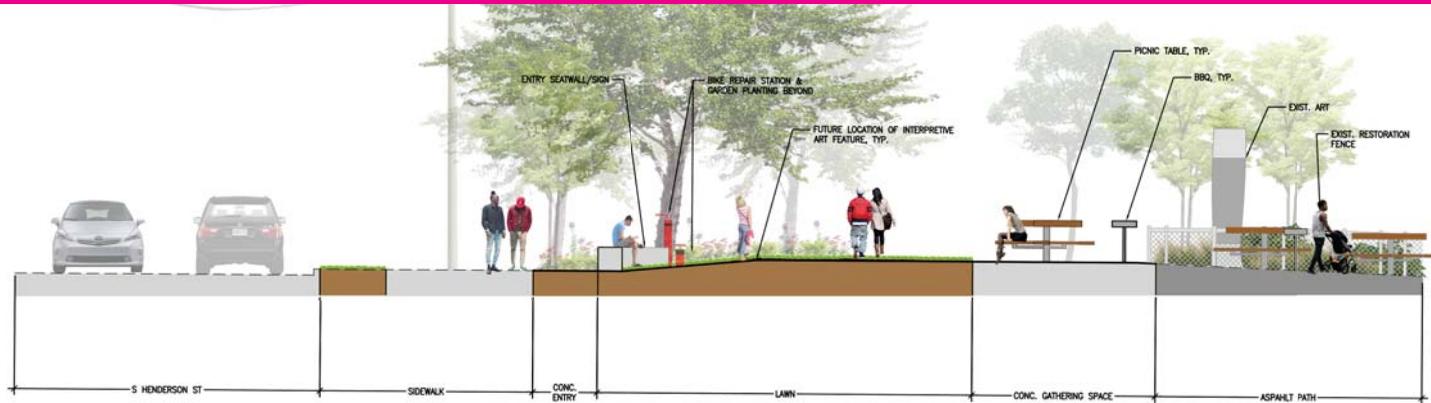

3

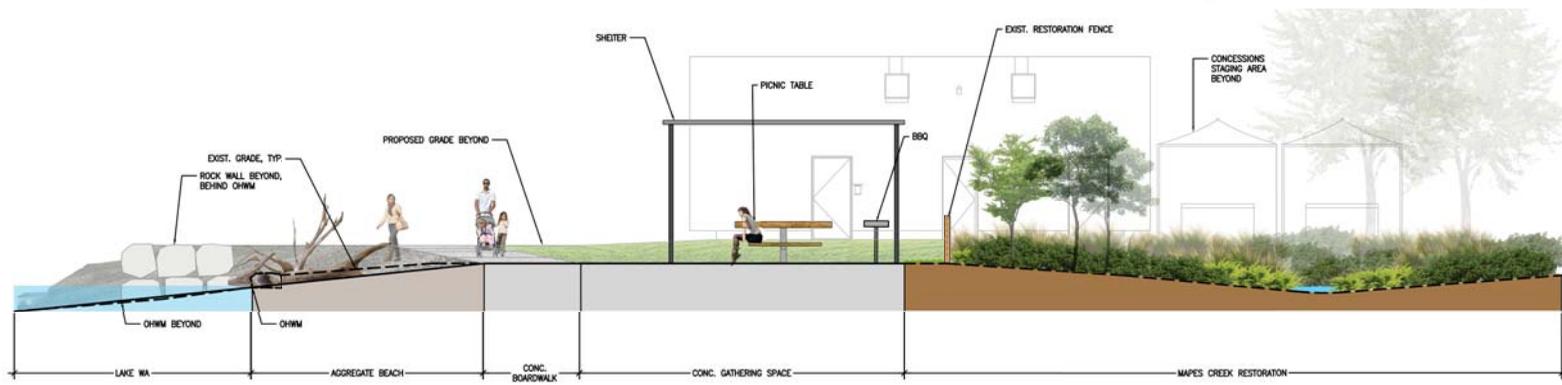

4

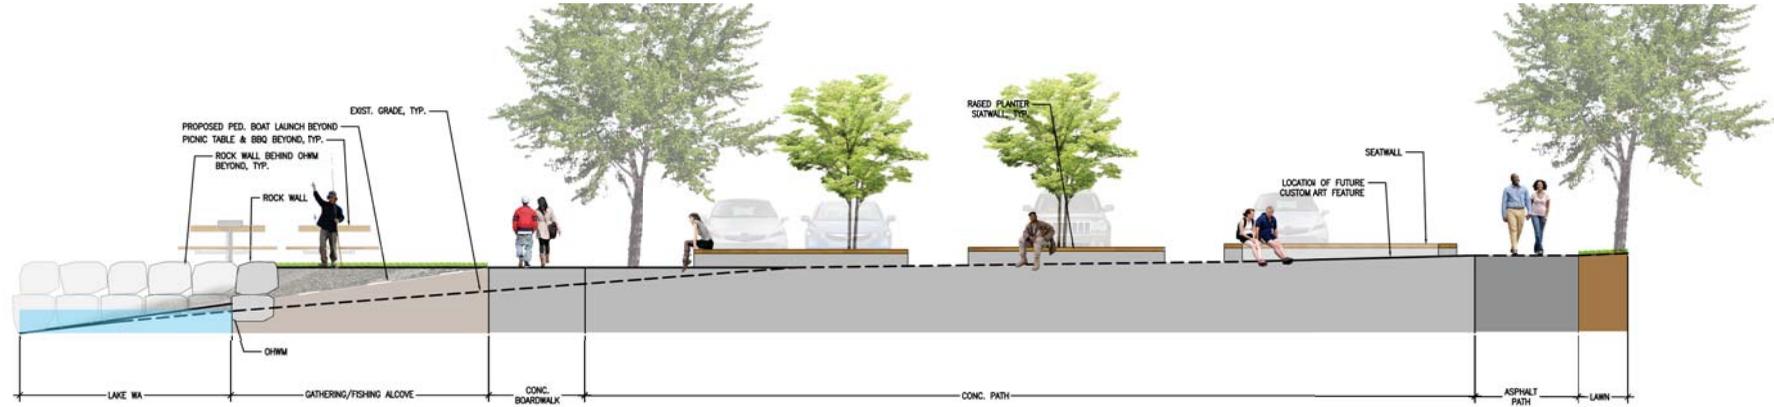

# PUBLIC MEETING #3 | PERSPECTIVE VIEWS



BE'ER SHEVA PARK IMPROVEMENTS  
JUNE 2, 2018



# PUBLIC MEETING #3 | PRECEDENT IMAGERY



Park Entry Sign



Garden Planting



Aggregate Beach



Sister City Interpretive Signage



Interactive Art



Pole Art



Ribbon Exercise Equipment



Exercise Equipment



Open Air Stage



Traditional Shelter



Concrete Paving with Special Finish



BBQ

BE'ER SHEVA PARK IMPROVEMENTS  
JUNE 2, 2018

