
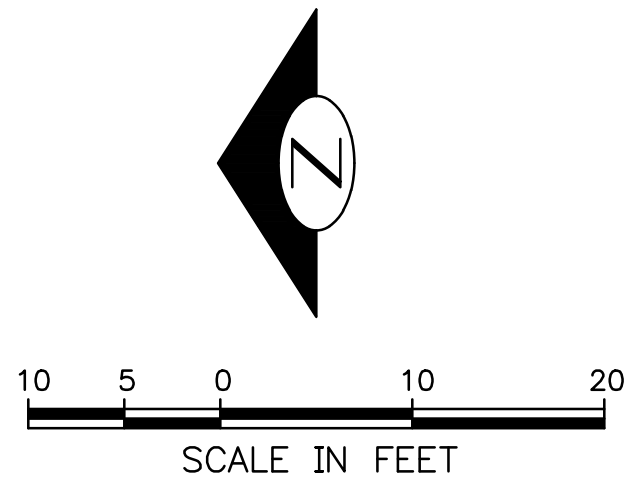


Seattle, City of Projects\20170024 - SDOT Roadway Design Services On-Call\006 - 15th Ave AAC\CADD V2017\Exhibits\Public Outreach\15TH AVE AAC CHANNELIZATION PLAN EXHIBIT Roll Plot - 11x17.dwg
Apr-22-20 11:31am

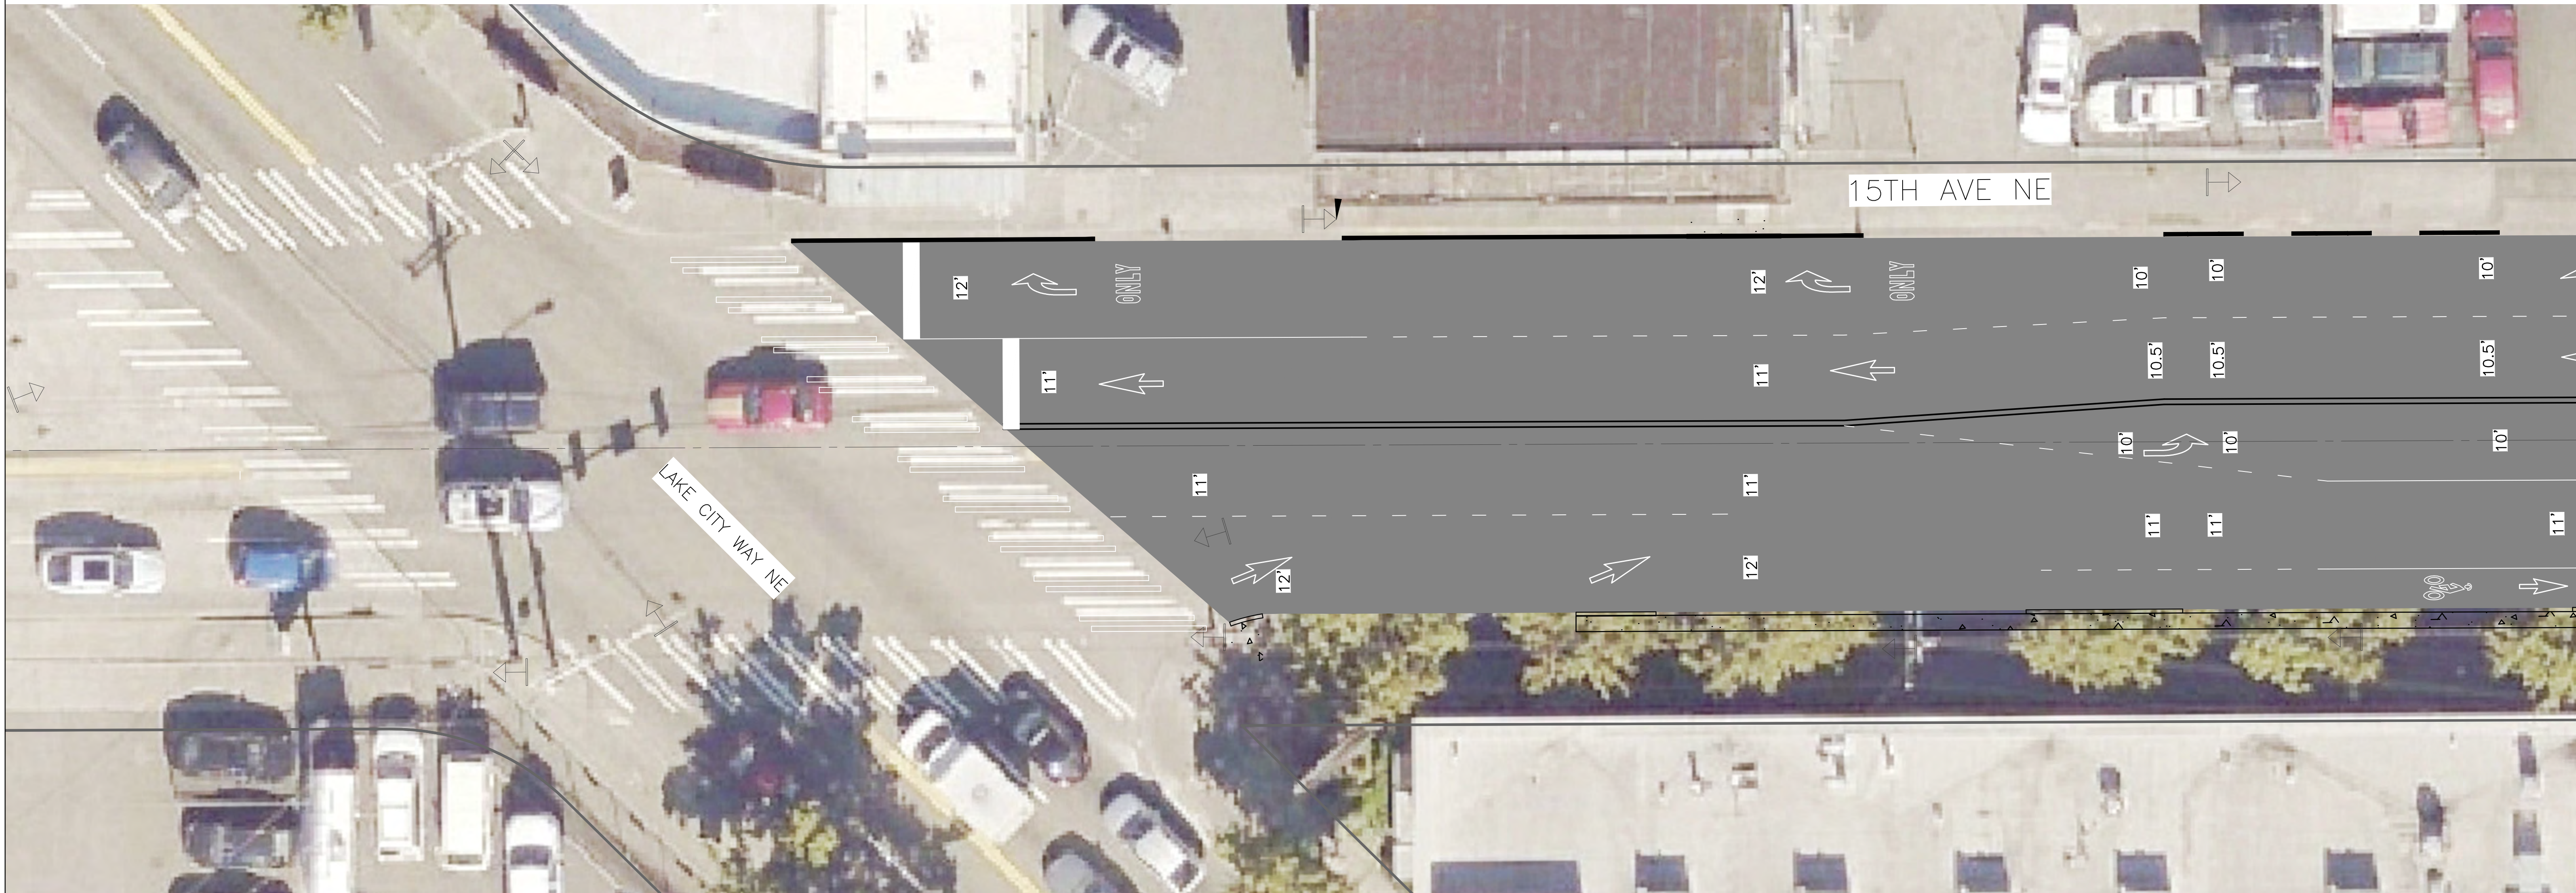

 **PERTEET**
505 FIFTH AVENUE S, SUITE 300
SEATTLE, WA 98104
206.436.0515 | 800.615.9900

APPROVED FOR ADVERTISING
NANCY LOCKE
DEPARTMENT OF FINANCE & ADMINISTRATIVE SERVICES
SEATTLE, WASHINGTON 20
BY: _____
CITY PURCHASING & CONTRACTING SERVICES DIRECTOR

INITIALS AND DATE		INITIALS AND DATE	
DESIGNED		REVIEWED:	
CHECKED		DES.	CONST.
		SDOT	PROJ. MGR.
DRAWN	MEB	6/21/19	RECEIVED
CHECKED			REVISED AS BUILT


ALL WORK SHALL BE DONE IN ACCORDANCE WITH THE CITY OF SEATTLE STANDARD PLANS AND SPECIFICATIONS AND OTHER DOCUMENTS PUBLISHED OR IN SEATTLE, WASHINGTON.

 **Seattle Department of Transportation**
ORDINANCE NO. _____ PW NO. 2019-036
FUND: _____
SCALE: NTS

**15TH AVE NE
PROPOSED PARKING EXHIBIT**

JOB #	PC
	CO
VPI #	
SHEET 1 OF 22	

X:\Seattle, City of\Projects\20170024 - SDOT Roadway Design Services On-Call\006 - 15th Ave AAC\CADD V2017\Exhibits\Public Outreach\15TH AVE AAC CHANNELIZATION PLAN EXHIBIT Roll Plot - 11x17.dwg
Apr-22--20 11:31am

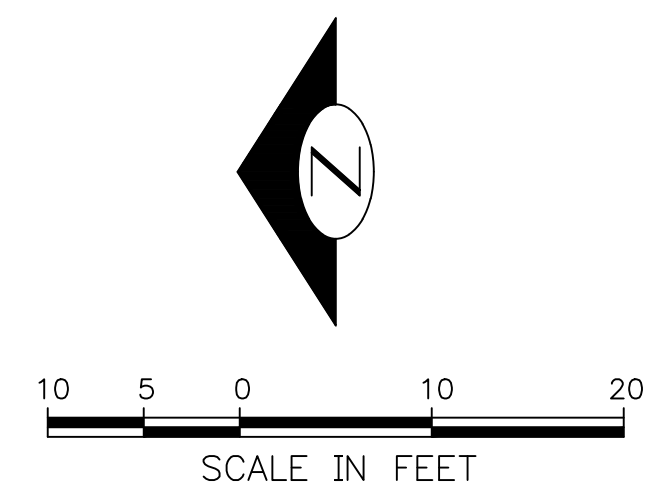

PERTEET
505 FIFTH AVENUE S, SUITE 300
SEATTLE, WA 98104
206.436.0515 | 800.615.9900

APPROVED FOR ADVERTISING
NANCY LOCKE
DEPARTMENT OF FINANCE & ADMINISTRATIVE SERVICES
SEATTLE, WASHINGTON 20
BY:
CITY PURCHASING & CONTRACTING SERVICES DIRECTOR

INITIALS AND DATE		INITIALS AND DATE	
DESIGNED		REVIEWED:	
CHECKED		DES.	CONST.
		SDOT	PROJ. MGR.
DRAWN	MEB 6/21/19	RECEIVED	
CHECKED		REVISED AS BUILT	



ALL WORK SHALL BE DONE IN ACCORDANCE WITH THE CITY OF SEATTLE STANDARD PLANS AND SPECIFICATIONS AND OTHER DOCUMENTS CALLED FOR IN SECTION 0-02.3 OF THE PROJECT MANUAL.

Seattle Department of Transportation
ORDINANCE NO. PW NO. 2019-036
FUND:
SCALE: NTS

**15TH AVE NE
PROPOSED PARKING EXHIBIT**

JOB	PC
CO	CO
VPI #	
SHEET	2 OF 22

\Seattle, City of\Projects\20170024 - SDOT Roadway Design Services On-Call\006 - 15th Ave AAC\CADD V2017\Exhibits\Public Outreach\15TH AVE AAC CHANNELIZATION PLAN EXHIBIT Roll Plot - 11x17.dwg
 Apr-22--20 11:32am

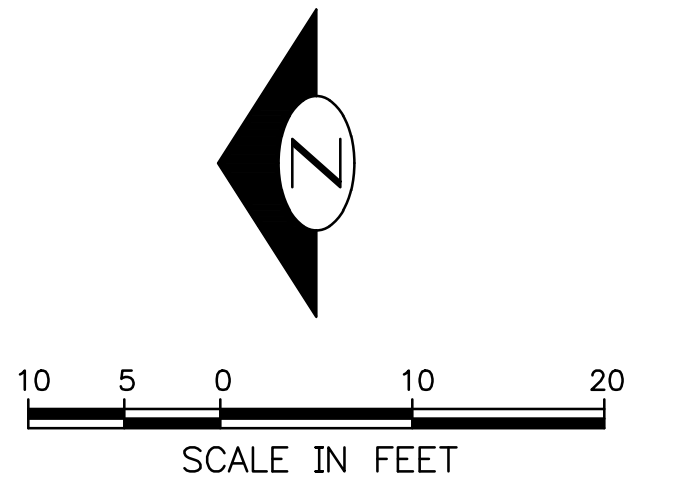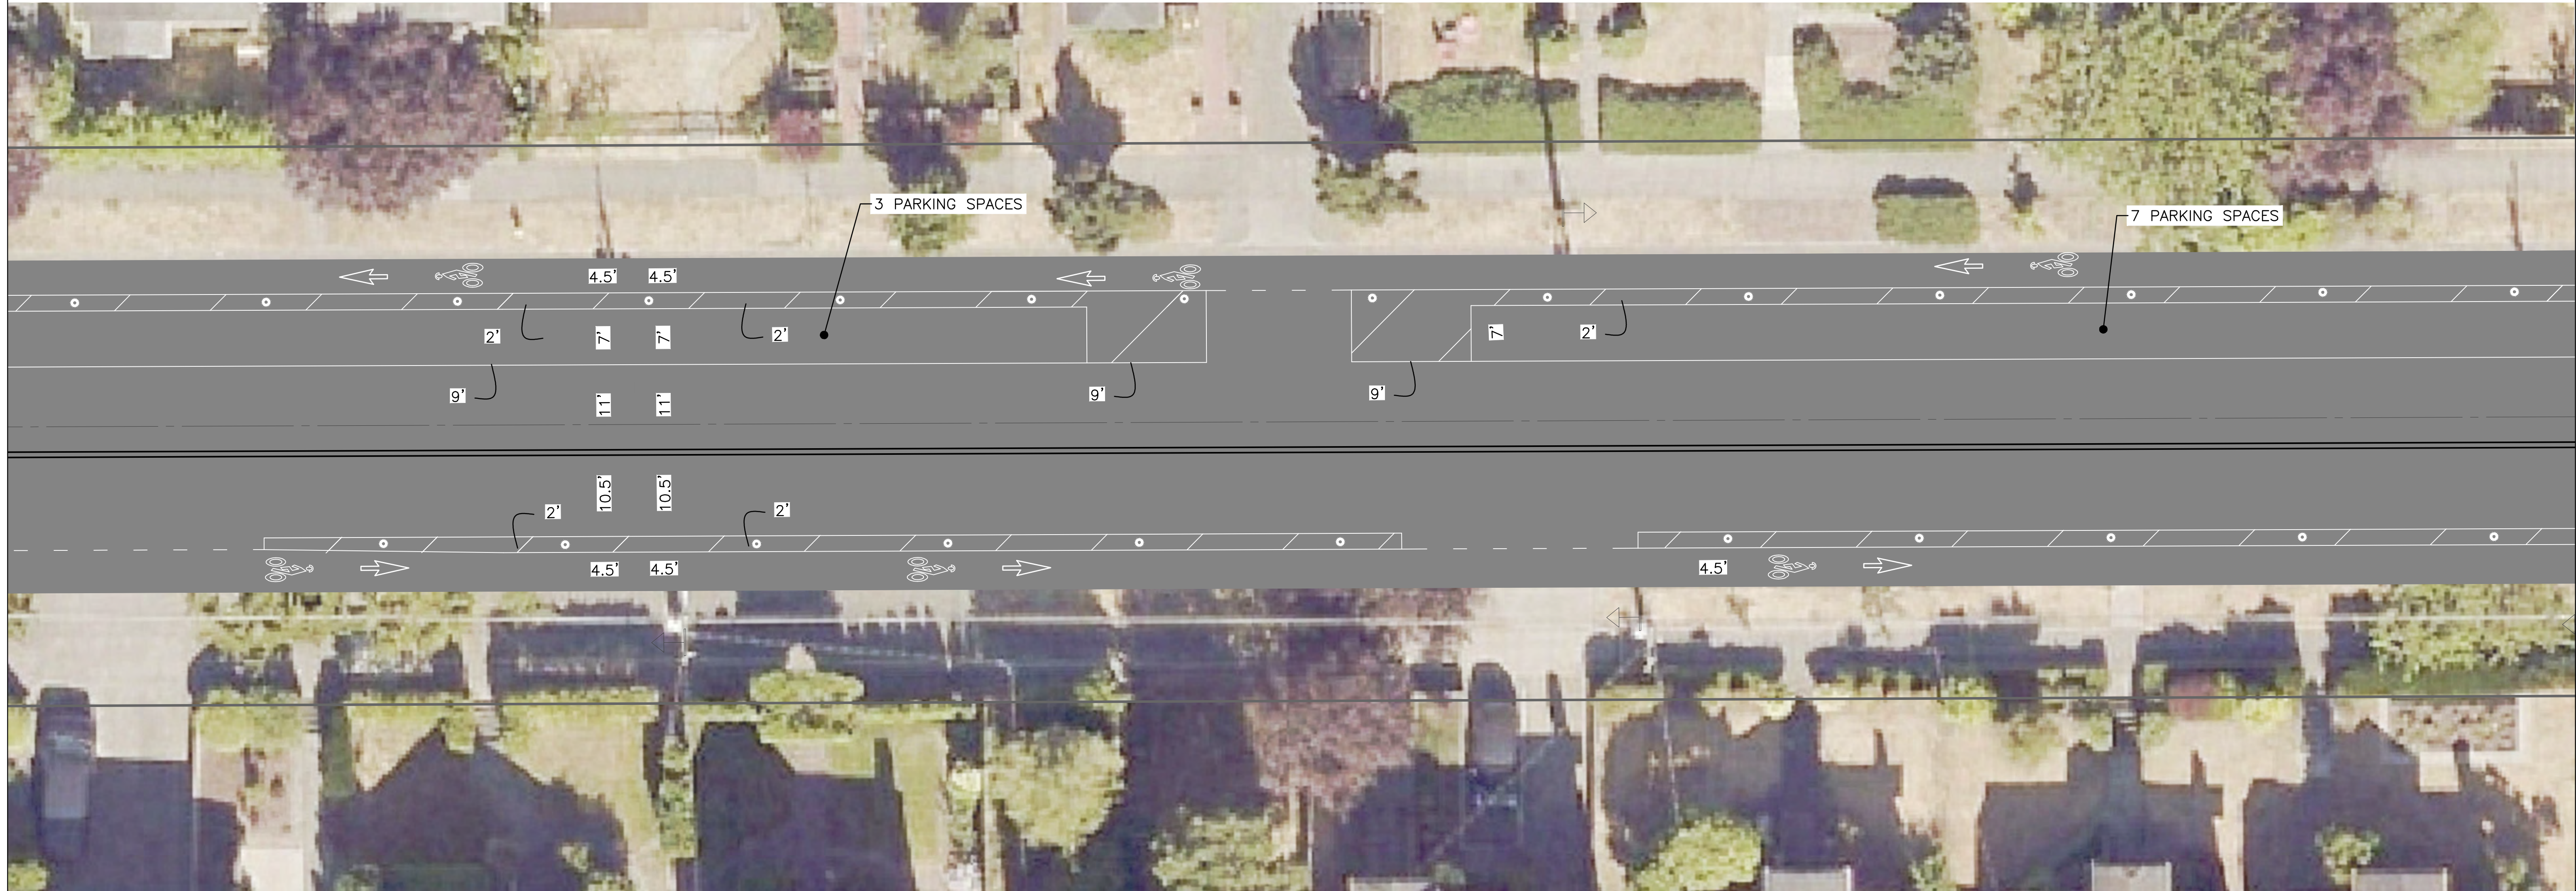


PERTEET
 505 FIFTH AVENUE S, SUITE 300
 SEATTLE, WA 98104
 206.436.0515 | 800.615.9900

APPROVED FOR ADVERTISING
 NANCY LOCKE
 DEPARTMENT OF FINANCE & ADMINISTRATIVE SERVICES
 SEATTLE, WASHINGTON 20
 BY: _____
 CITY PURCHASING & CONTRACTING SERVICES DIRECTOR

INITIALS AND DATE		INITIALS AND DATE	
DESIGNED		REVIEWED:	
CHECKED		DES.	CONST.
		SDOT	PROJ. MGR.
DRAWN	MEB	6/21/19	RECEIVED
CHECKED			REVISED AS BUILT

ALL WORK SHALL BE DONE IN ACCORDANCE WITH THE CITY OF SEATTLE STANDARD PLANS AND SPECIFICATIONS AND OTHER DOCUMENTS PUBLISHED OR IN SEPTIM 0.003 OF THE PROJECT MANUAL.


Seattle Department of Transportation
 ORDINANCE NO. _____ PW NO. 2019-036
 FUND: _____
 SCALE: NTS

15TH AVE NE PROPOSED PARKING EXHIBIT

JOB	PC
	CO
VPI #	
SHEET	3 OF 22

\Seattle, City of\Projects\20170024 - SDOT Roadway Design Services On-Call\006 - 15th Ave AAC\CADD V2017\Exhibits\Public Outreach\15TH AVE AAC CHANNELIZATION PLAN EXHIBIT Roll Plot - 11x17.dwg
 Apr-22-20 11:32am




PERTEET
 505 FIFTH AVENUE S, SUITE 300
 SEATTLE, WA 98104
 206.436.0515 | 800.615.9900


APPROVED FOR ADVERTISING
 NANCY LOCKE
 DEPARTMENT OF FINANCE & ADMINISTRATIVE SERVICES
 SEATTLE, WASHINGTON 20
 BY: _____
 CITY PURCHASING & CONTRACTING SERVICES DIRECTOR

INITIALS AND DATE		INITIALS AND DATE	
DESIGNED		REVIEWED:	
CHECKED		DES.	CONST.
		SDOT	PROJ. MGR.
DRAWN	MEB 6/21/19	RECEIVED	
CHECKED		REVISED AS BUILT	

ALL WORK SHALL BE DONE IN ACCORDANCE WITH THE CITY OF SEATTLE STANDARD PLANS AND SPECIFICATIONS AND OTHER DOCUMENTS PULLED FOR IN SECTION 9.003 OF THE PROJECT MANUAL.




Seattle Department of Transportation
 ORDINANCE NO. _____ PW NO. 2019-036
 FUND: _____
 SCALE: NTS

15TH AVE NE PROPOSED PARKING EXHIBIT

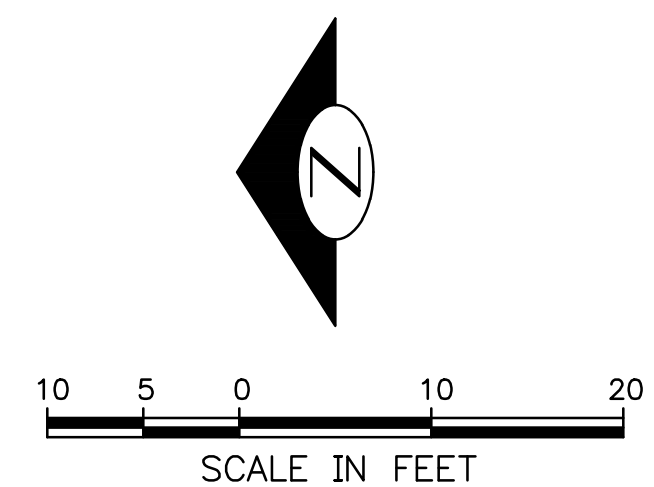

JOB	PC
	CO
VPI #	
SHEET	4 OF 22

\Seattle, City of\Projects\20170024 - SDOT Roadway Design Services On-Call\006 - 15th Ave AAC\CADD V2017\Exhibits\Public Outreach\15TH AVE AAC CHANNELIZATION PLAN EXHIBIT Roll Plot - 11x17.dwg
 Apr-22--20 11:32am

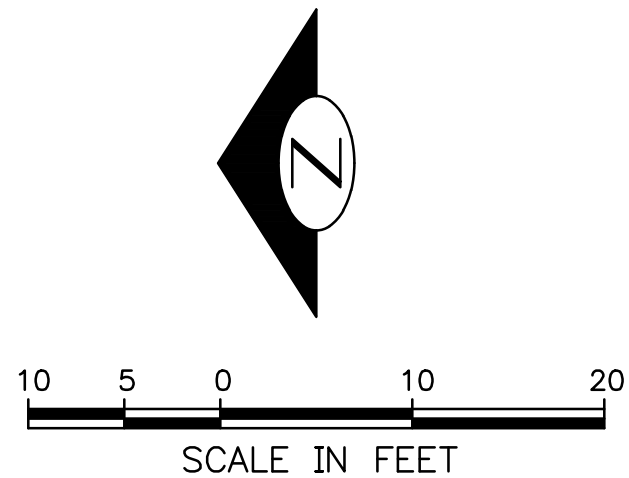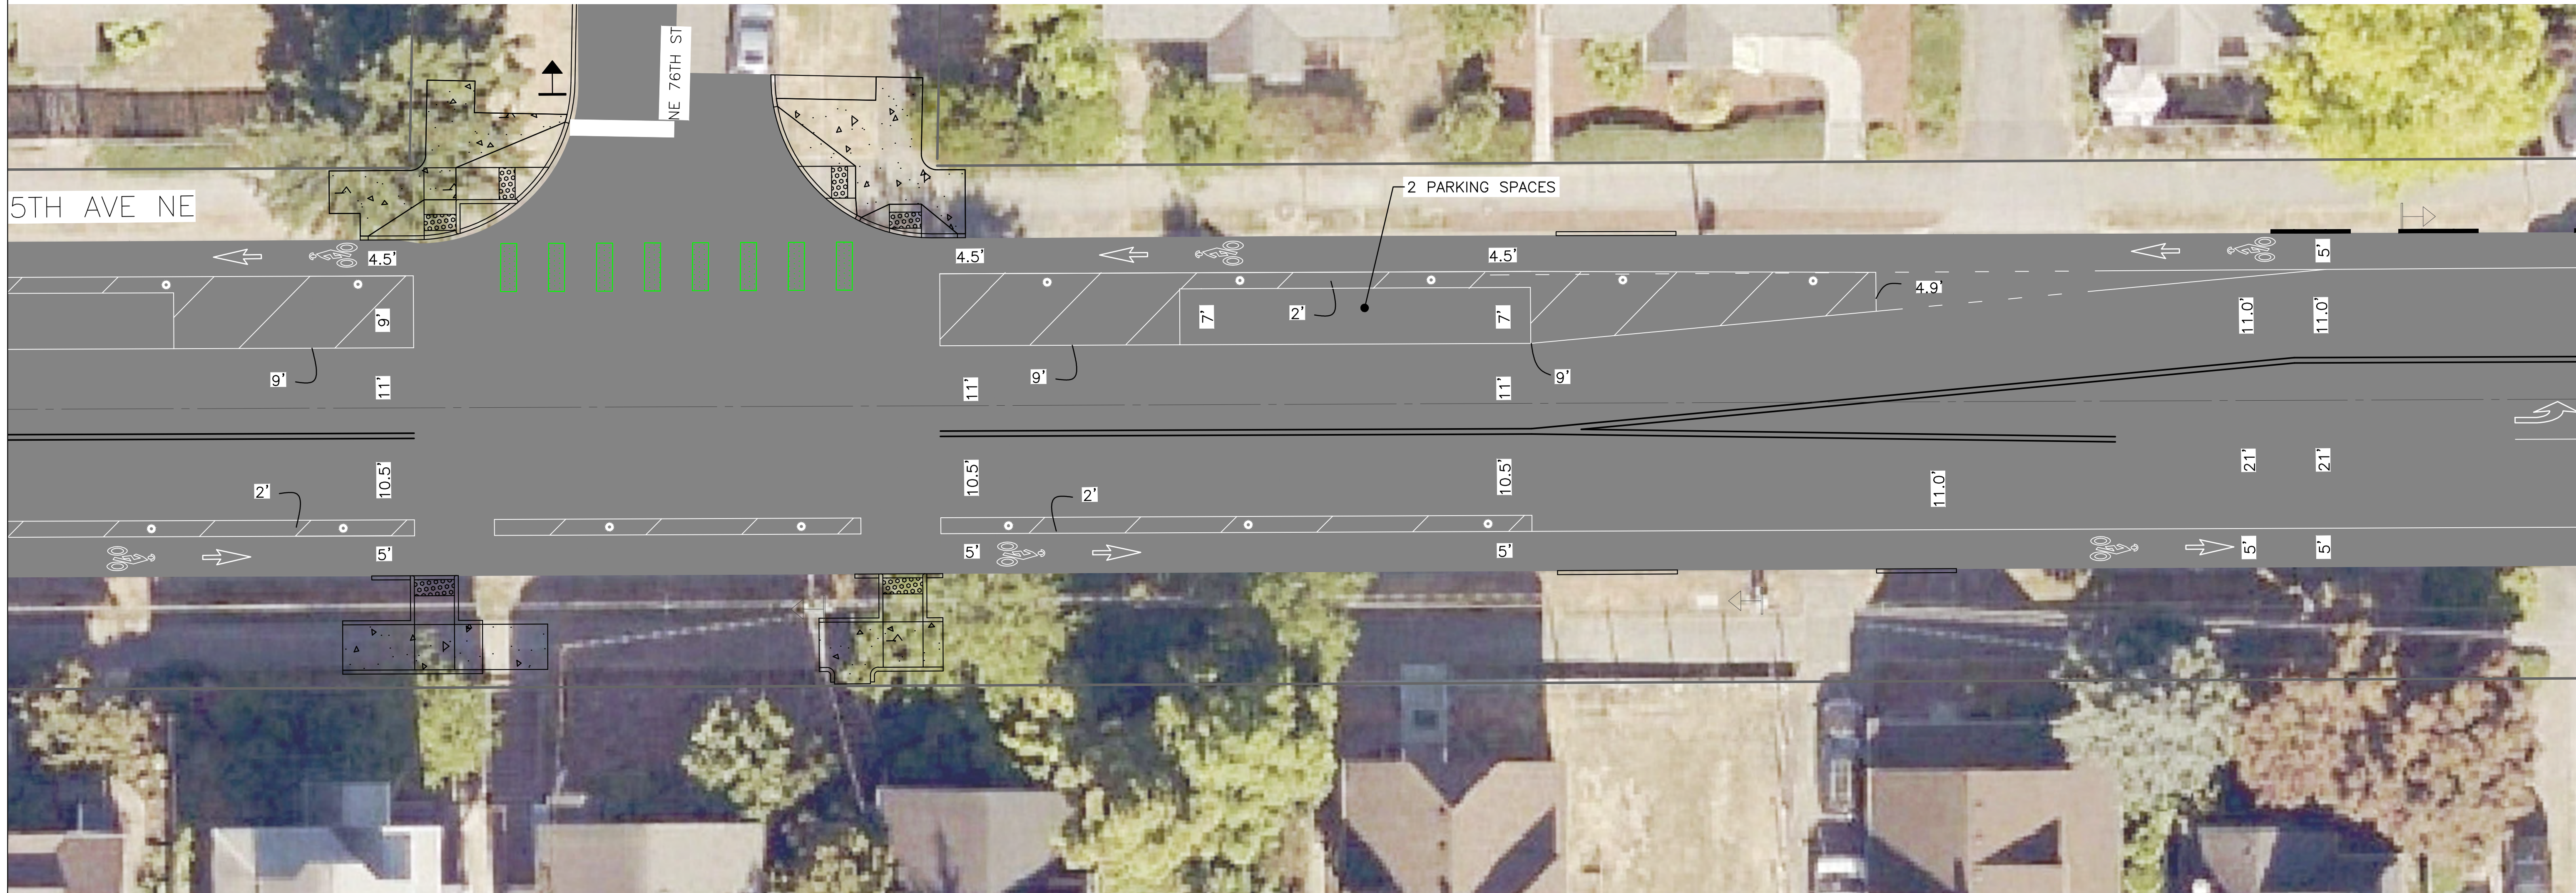


PERTEET
 505 FIFTH AVENUE S, SUITE 300
 SEATTLE, WA 98104
 206.436.0515 | 800.615.9900

APPROVED FOR ADVERTISING
 NANCY LOCKE
 DEPARTMENT OF FINANCE & ADMINISTRATIVE SERVICES
 SEATTLE, WASHINGTON 20
 BY: _____
 CITY PURCHASING & CONTRACTING SERVICES DIRECTOR

INITIALS AND DATE		INITIALS AND DATE	
DESIGNED		REVIEWED:	
CHECKED		DES.	CONST.
		SDOT	PROJ. MGR.
DRAWN	MEB	6/21/19	RECEIVED
CHECKED			REVISED AS BUILT


ALL WORK SHALL BE DONE IN ACCORDANCE WITH THE CITY OF SEATTLE STANDARD PLANS AND SPECIFICATIONS AND OTHER DOCUMENTS PULLED FOR IN SECTION 9.003 OF THE PROJECT MANUAL.


Seattle Department of Transportation
 ORDINANCE NO. _____ PW NO. 2019-036
 FUND: _____
 SCALE: NTS

15TH AVE NE PROPOSED PARKING EXHIBIT

JOB	PC
	CO
VPI #	
SHEET	5 OF 22

\Seattle, City of\Projects\20170024 - SDOT Roadway Design Services On-Call\006 - 15th Ave AAC\000 V2017\Exhibits\Public Outreach\15TH AVE AAC CHANNELIZATION PLAN EXHIBIT Roll Plot - 11x17.dwg
 Apr-22--20 11:32am

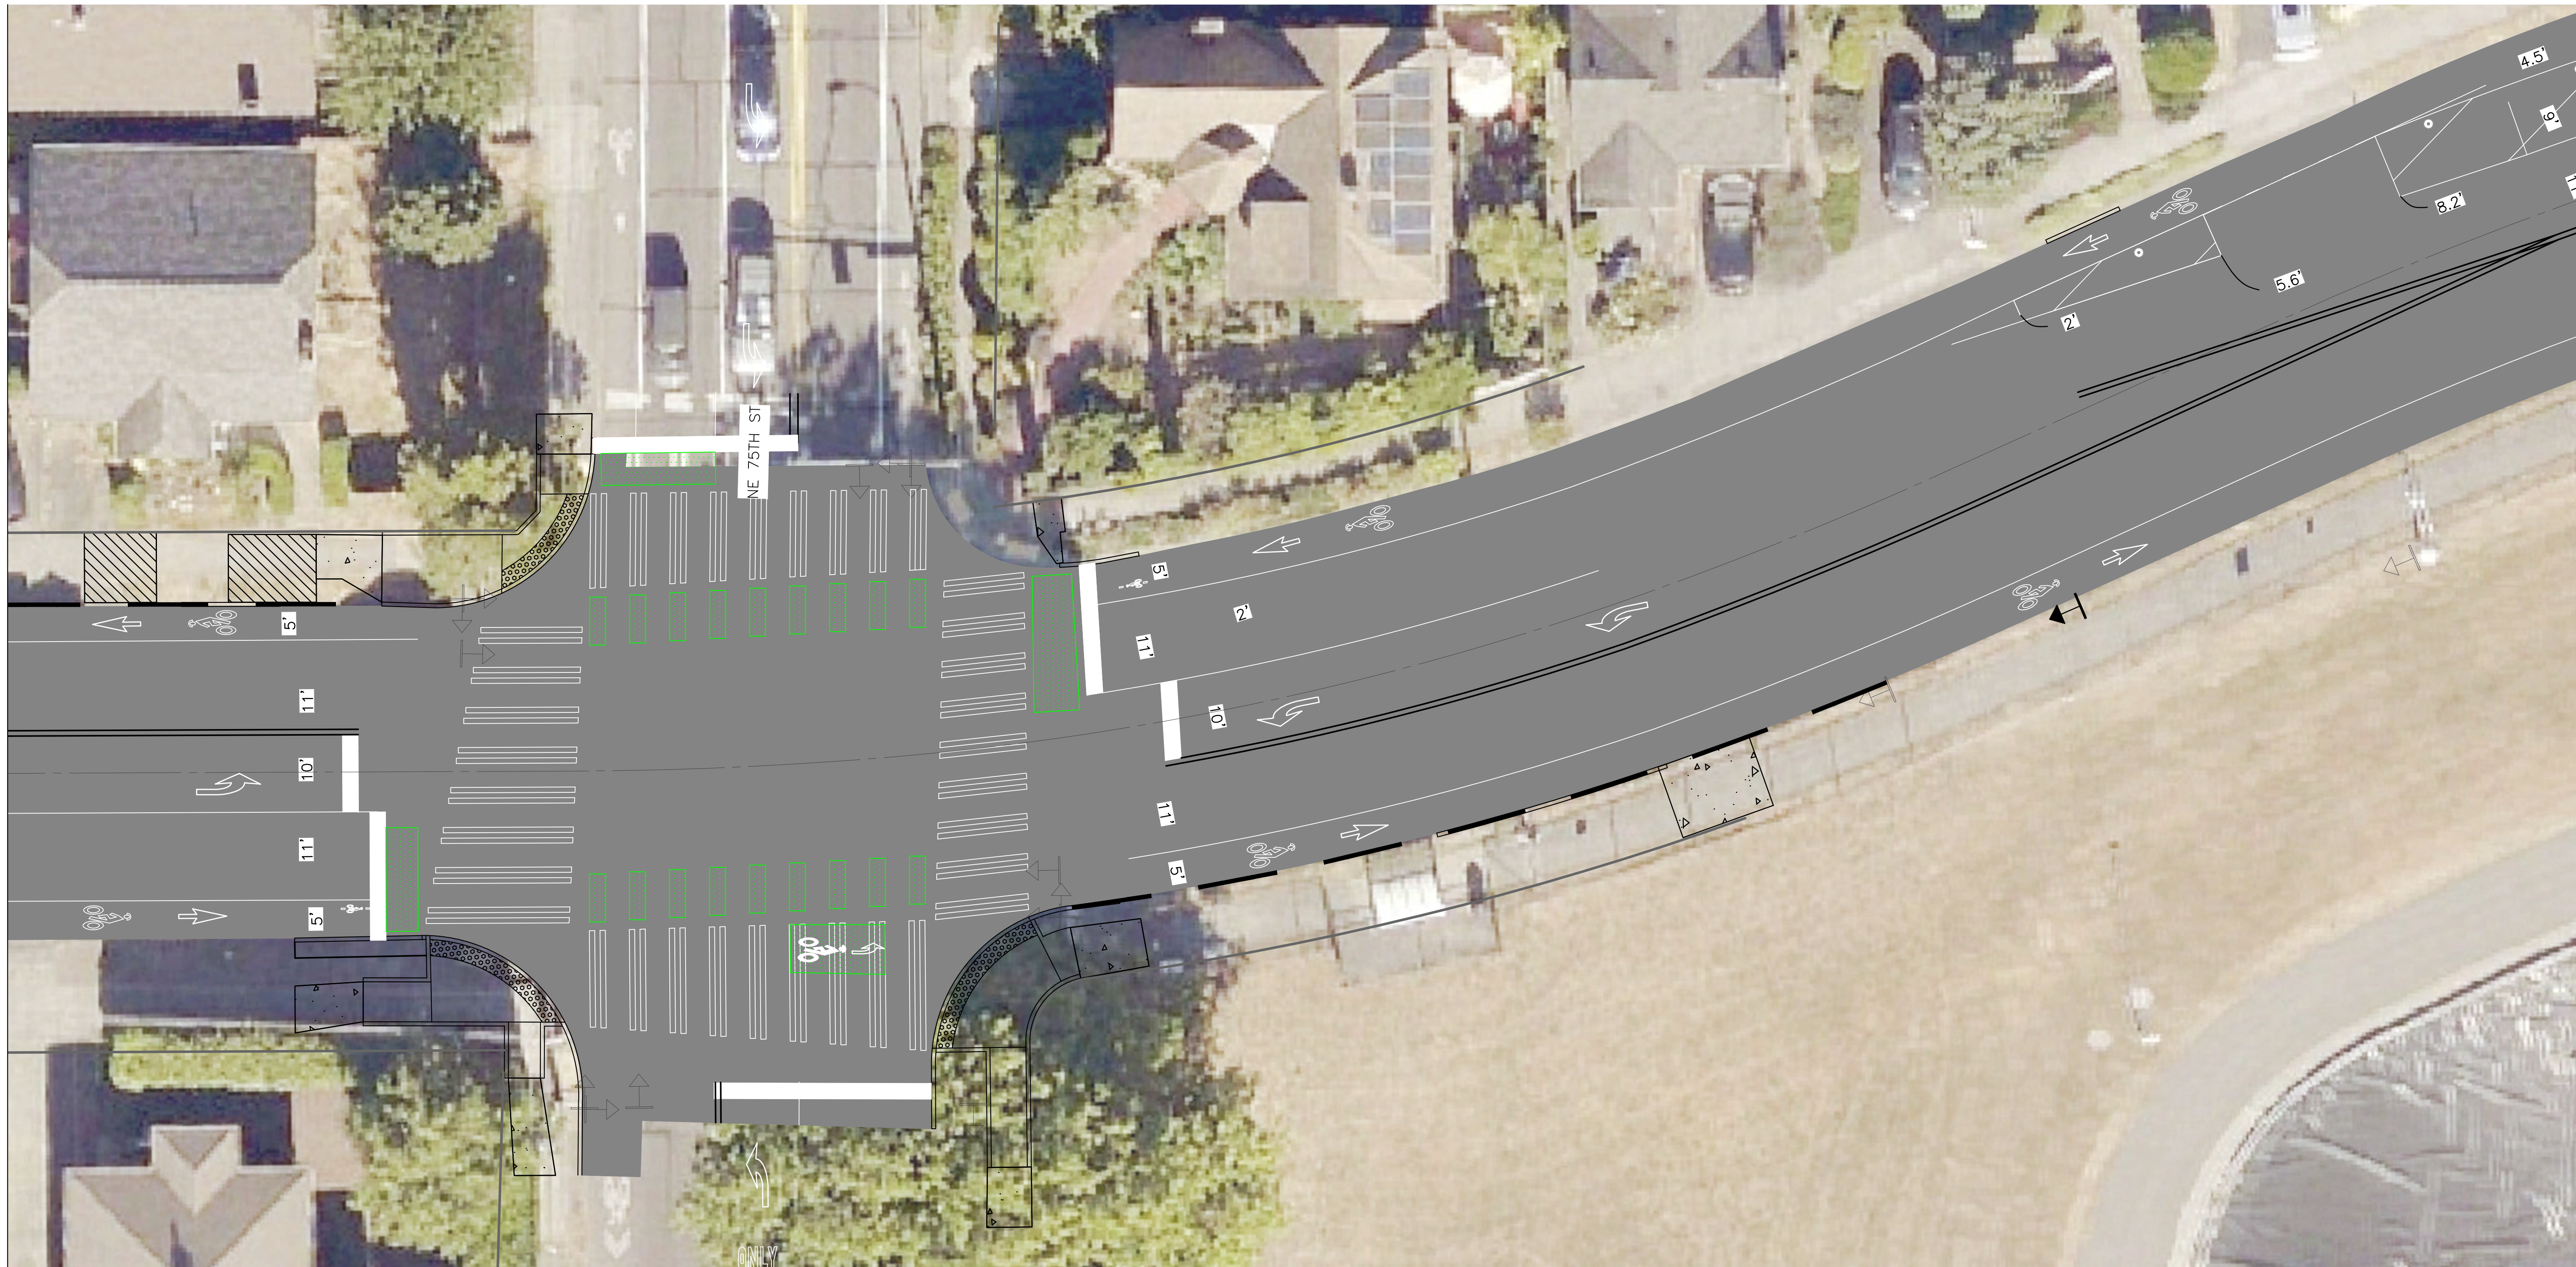


PERTEET
 505 FIFTH AVENUE S, SUITE 300
 SEATTLE, WA 98104
 206.436.0515 | 800.615.9900


APPROVED FOR ADVERTISING
 NANCY LOCKE
 DEPARTMENT OF FINANCE & ADMINISTRATIVE SERVICES
 SEATTLE, WASHINGTON 20
 BY: _____
 CITY PURCHASING & CONTRACTING SERVICES DIRECTOR

INITIALS AND DATE		INITIALS AND DATE	
DESIGNED		REVIEWED:	
CHECKED		DES.	CONST.
		SDOT	PROJ. MGR.
DRAWN	MEB	6/21/19	RECEIVED
CHECKED			REVISED AS BUILT

ALL WORK SHALL BE DONE IN ACCORDANCE WITH THE CITY OF SEATTLE STANDARD PLANS AND SPECIFICATIONS AND OTHER DOCUMENTS PULLED FOR IN SECTION 4.003 OF THE PROJECT MANUAL.




Seattle Department of Transportation
 ORDINANCE NO. _____ PW NO. 2019-036
 FUND: _____
 SCALE: NTS

15TH AVE NE PROPOSED PARKING EXHIBIT

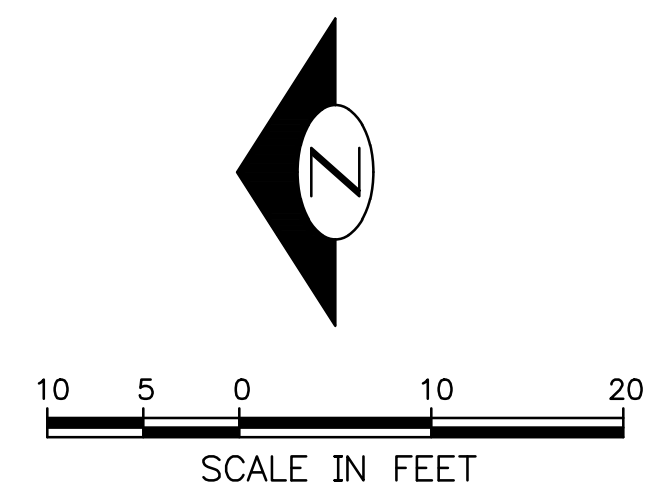

JOB	PC
CO	CO
VPI #	
SHEET	6 OF 22

\Seattle, City of\Projects\20170024 - SDOT Roadway Design Services On-Call\006 - 15th Ave AAC\CADD V2017\Exhibits\Public Outreach\15TH AVE AAC CHANNELIZATION PLAN EXHIBIT Roll Plot - 11x17.dwg
 Apr-22-20 11:32am

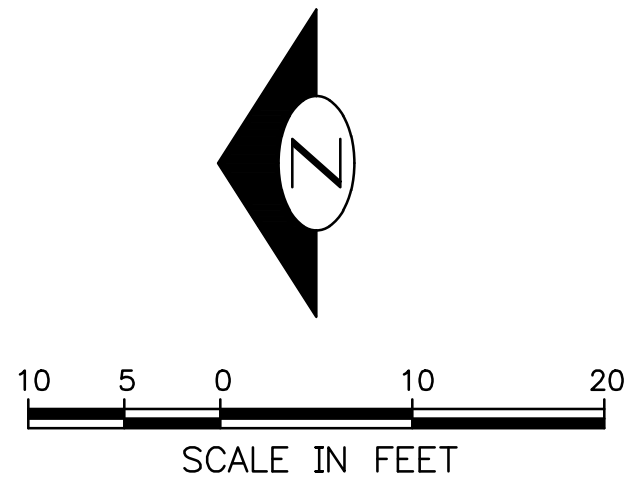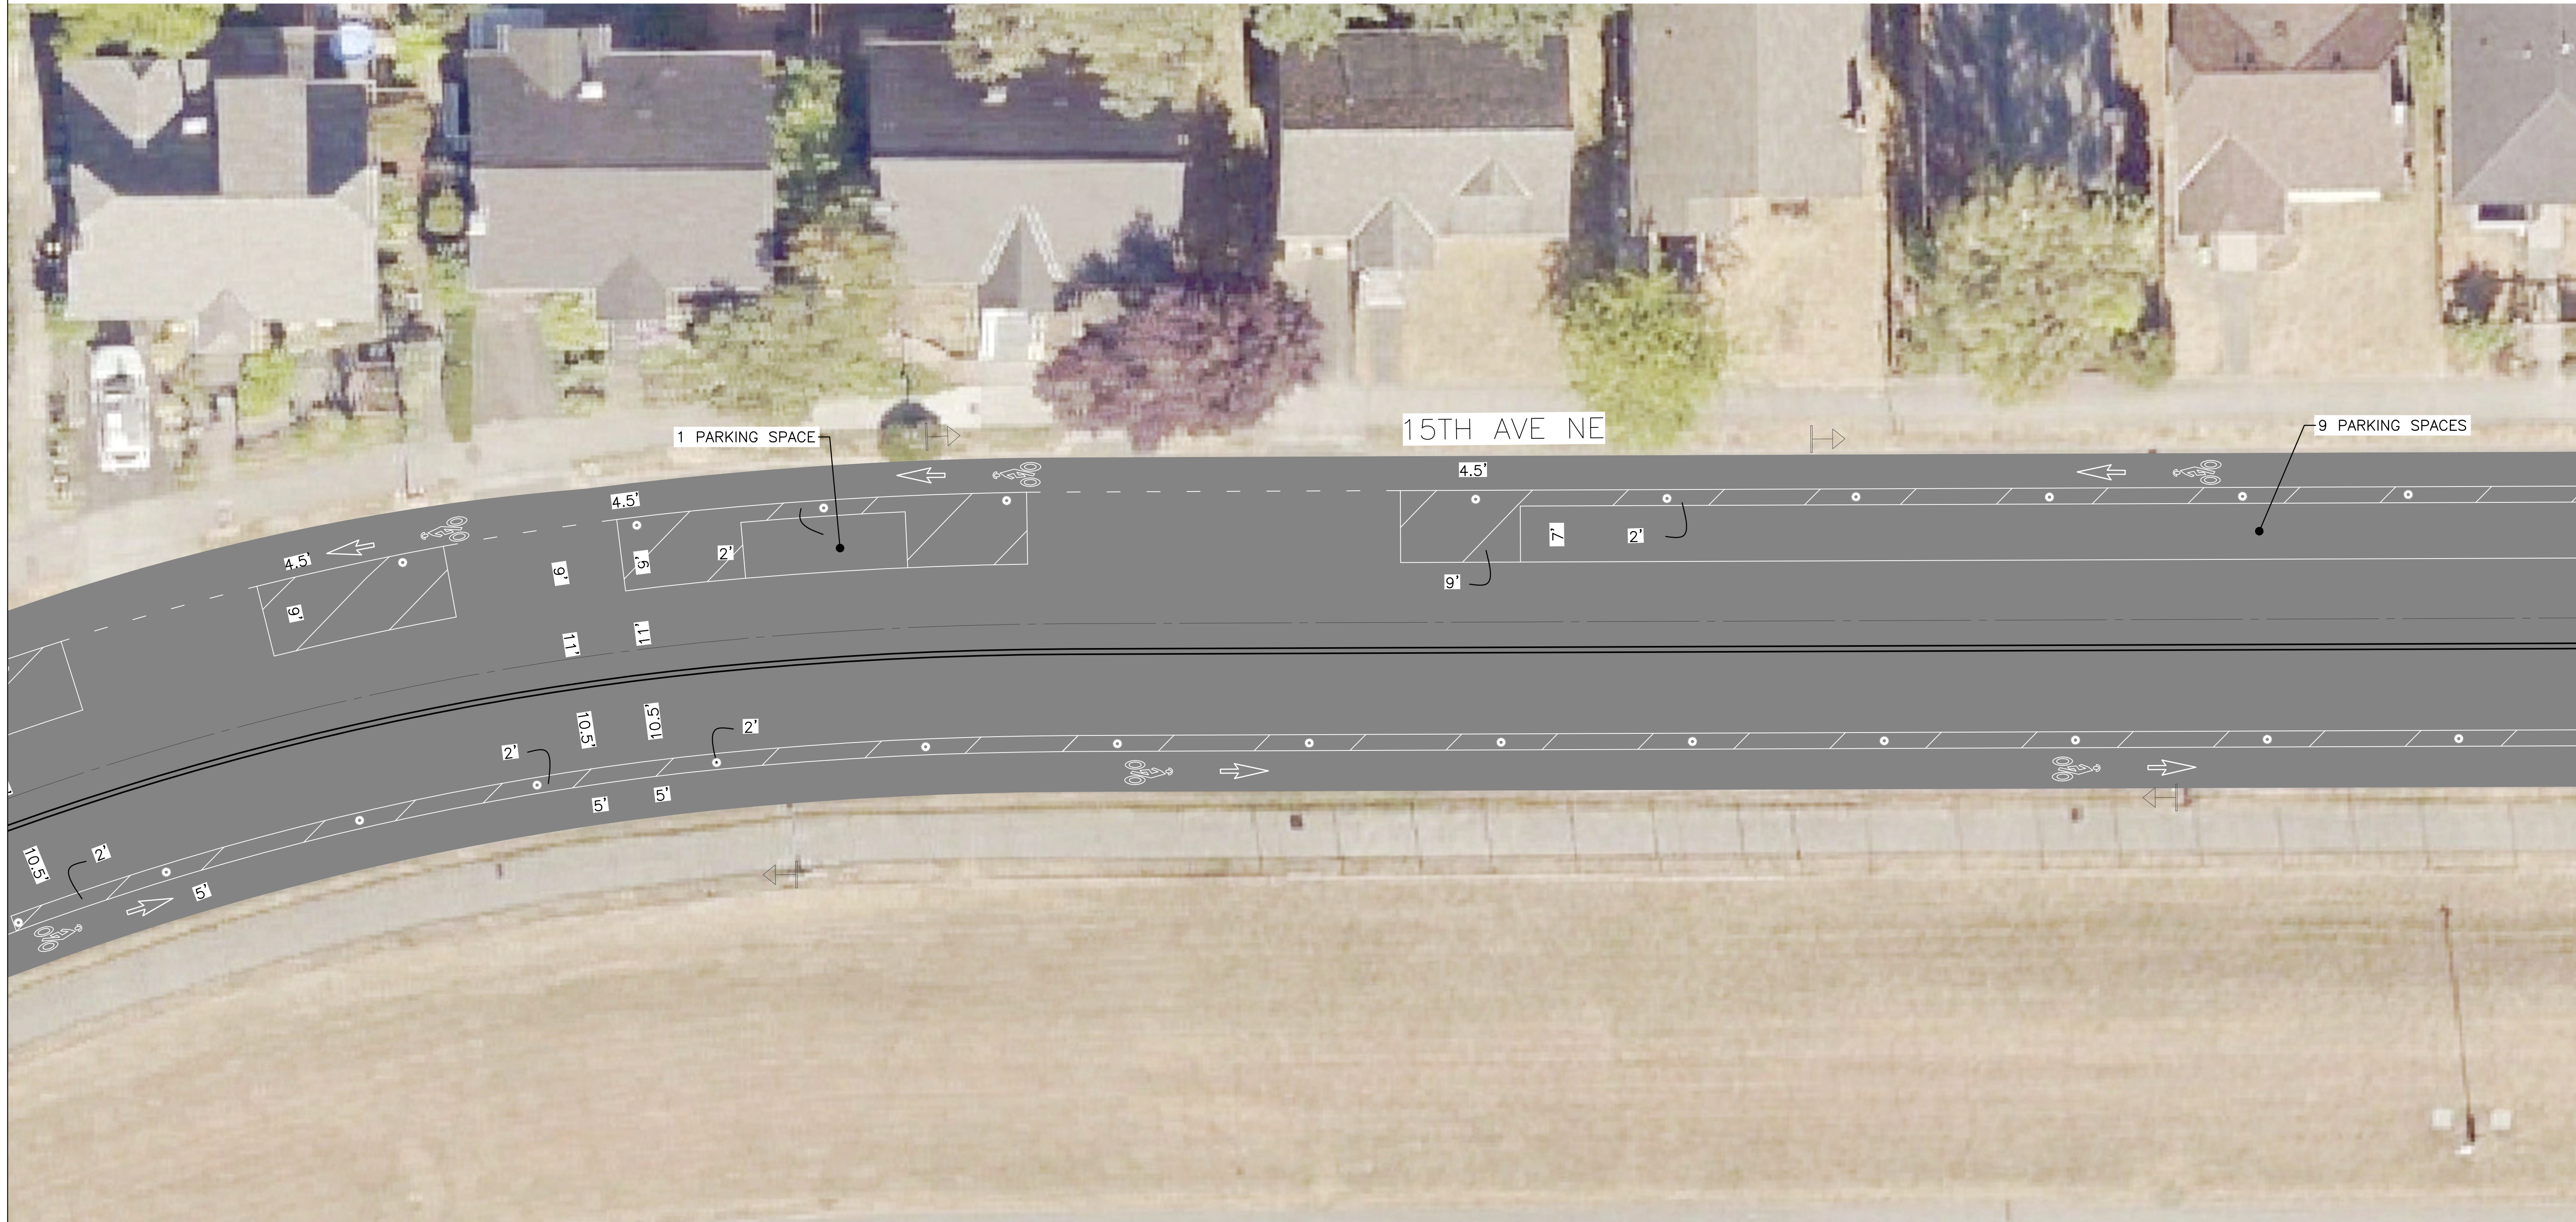


PERTEET
 505 FIFTH AVENUE S, SUITE 300
 SEATTLE, WA 98104
 206.436.0515 | 800.615.9900

APPROVED FOR ADVERTISING
 NANCY LOCKE
 DEPARTMENT OF FINANCE & ADMINISTRATIVE SERVICES
 SEATTLE, WASHINGTON 20
 BY: _____
 CITY PURCHASING & CONTRACTING SERVICES DIRECTOR

INITIALS AND DATE		INITIALS AND DATE	
DESIGNED		REVIEWED:	
CHECKED		DES.	CONST.
		SDOT	PROJ. MGR.
DRAWN	MEB	6/21/19	RECEIVED
CHECKED			REVISED AS BUILT


ALL WORK SHALL BE DONE IN ACCORDANCE WITH THE CITY OF SEATTLE STANDARD PLANS AND SPECIFICATIONS AND OTHER DOCUMENTS PULLED FOR IN SECTION 4.00.3 OF THE PROJECT MANUAL.


Seattle Department of Transportation
 ORDINANCE NO. _____ PW NO. 2019-036
 FUND: _____
 SCALE: NTS

15TH AVE NE PROPOSED PARKING EXHIBIT

JOB	PC
CO	CO
VPI #	
SHEET	7 OF 22

\Seattle, City of\Projects\20170024 - SDOT Roadway Design Services On-Call\006 - 15th Ave AAC\GDD V2017\Exhibits\Public Outreach\15TH AVE AAC CHANNELIZATION PLAN EXHIBIT Roll Plot - 11x17.dwg
 Apr-22-20 11:33am

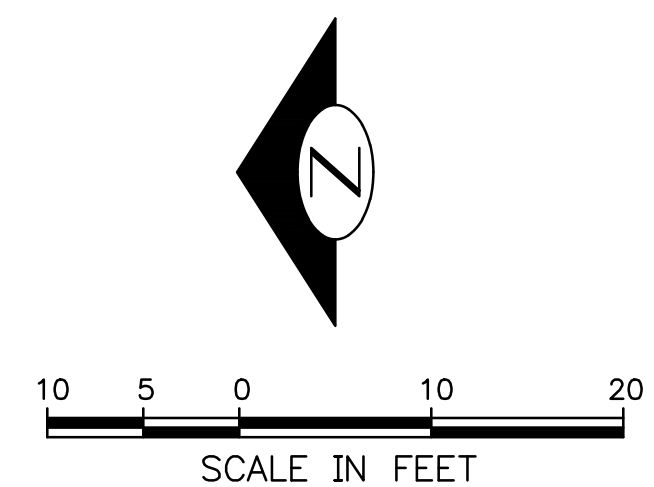


PERTEET
 505 FIFTH AVENUE S, SUITE 300
 SEATTLE, WA 98104
 206.436.0515 | 800.615.9900

APPROVED FOR ADVERTISING
 NANCY LOCKE
 DEPARTMENT OF FINANCE & ADMINISTRATIVE SERVICES
 SEATTLE, WASHINGTON 20
 BY: _____
 CITY PURCHASING & CONTRACTING SERVICES DIRECTOR

INITIALS AND DATE		INITIALS AND DATE	
DESIGNED		REVIEWED:	
CHECKED		DES.	CONST.
		SDOT	PROJ. MGR.
DRAWN	MEB	6/21/19	RECEIVED
CHECKED			REVISED AS BUILT


ALL WORK SHALL BE DONE IN ACCORDANCE WITH THE CITY OF SEATTLE STANDARD PLANS AND SPECIFICATIONS AND OTHER DOCUMENTS PUBLISHED IN SECTION 9.003 OF THE PROJECT MANUAL.


Seattle Department of Transportation
 ORDINANCE NO. _____ PW NO. 2019-036
 FUND: _____
 SCALE: NTS

15TH AVE NE PROPOSED PARKING EXHIBIT

JOB	PC
CO	CO
VPI #	
SHEET 8 OF 22	

\Seattle, City of\Projects\20170024 - SDOT Roadway Design Services On-Call\006 - 15th Ave AAC\CADD V2017\Exhibits\Public Outreach\15TH AVE AAC CHANNELIZATION PLAN EXHIBIT Roll Plot - 11x17.dwg
 Apr-22-20 11:33am

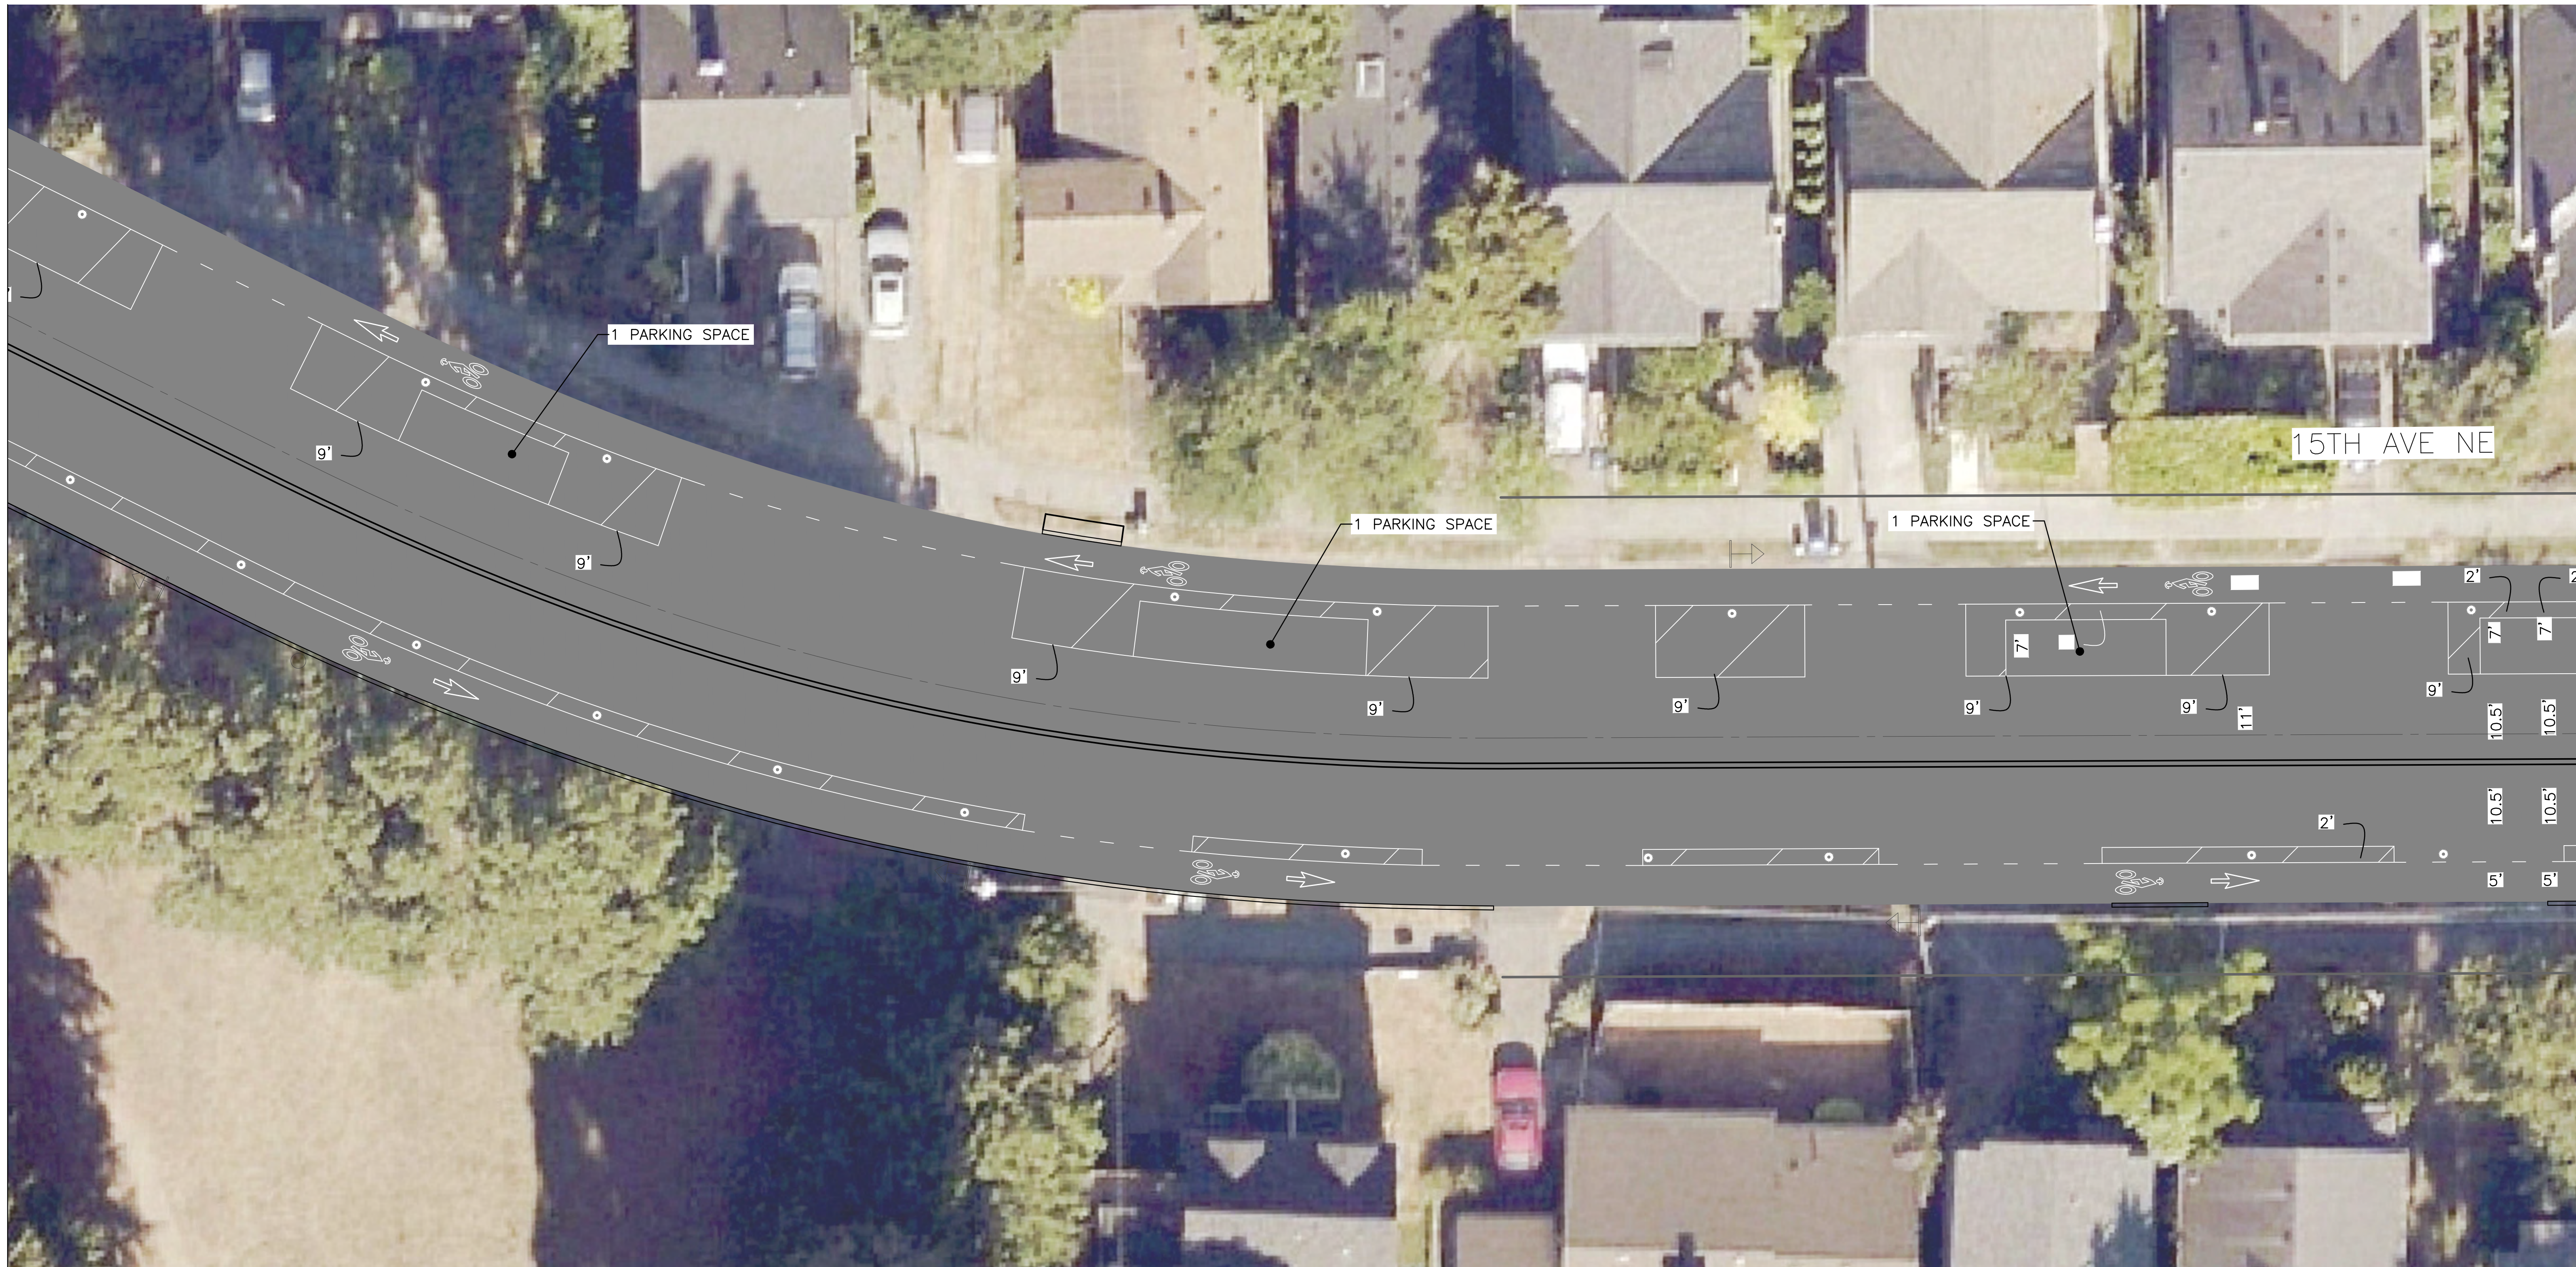


PERTEET
 505 FIFTH AVENUE S, SUITE 300
 SEATTLE, WA 98104
 206.436.0515 | 800.615.9900

APPROVED FOR ADVERTISING
 NANCY LOCKE
 DEPARTMENT OF FINANCE & ADMINISTRATIVE SERVICES
 SEATTLE, WASHINGTON 20
 BY: _____
 CITY PURCHASING & CONTRACTING SERVICES DIRECTOR


INITIALS AND DATE		INITIALS AND DATE	
DESIGNED		REVIEWED:	
CHECKED		DES. SDOT	CONST. PROJ. MGR.
DRAWN	MEB 6/21/19	RECEIVED	
CHECKED		REVISED AS BUILT	

ALL WORK SHALL BE DONE IN ACCORDANCE WITH THE CITY OF SEATTLE STANDARD PLANS AND SPECIFICATIONS AND OTHER DOCUMENTS PULLED FOR IN SECTION 9.003 OF THE PROJECT MANUAL.




Seattle Department of Transportation
 ORDINANCE NO. _____ PW NO. 2019-036
 FUND: _____
 SCALE: NTS

15TH AVE NE PROPOSED PARKING EXHIBIT

JOB	PC
CO	CO
VPI #	
SHEET	9 OF 22

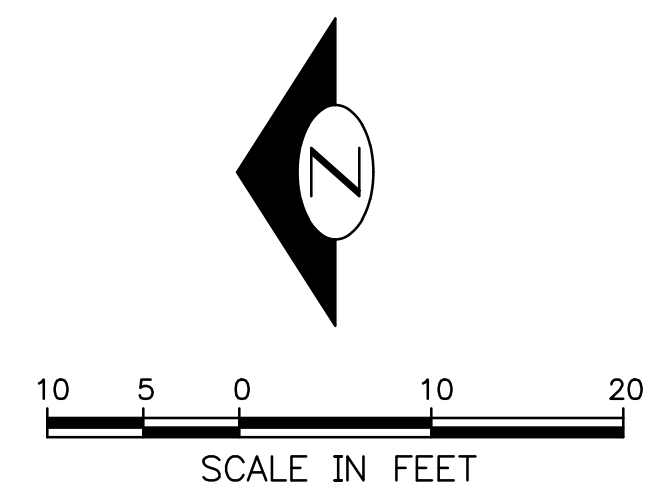

\Seattle, City of\Projects\20170024 - SDOT Roadway Design Services On-Call\006 - 15th Ave AAC\GDD V2017\Exhibits\Public Outreach\15TH AVE AAC CHANNELIZATION PLAN EXHIBIT Roll Plot - 11x17.dwg
 Apr-22-20 11:33am

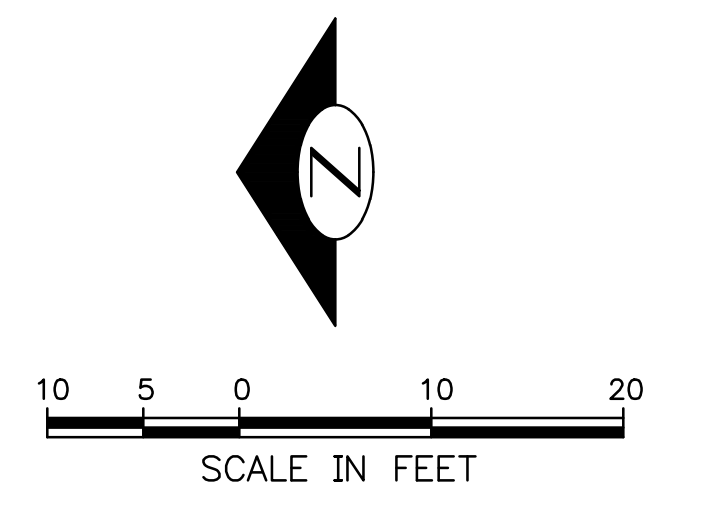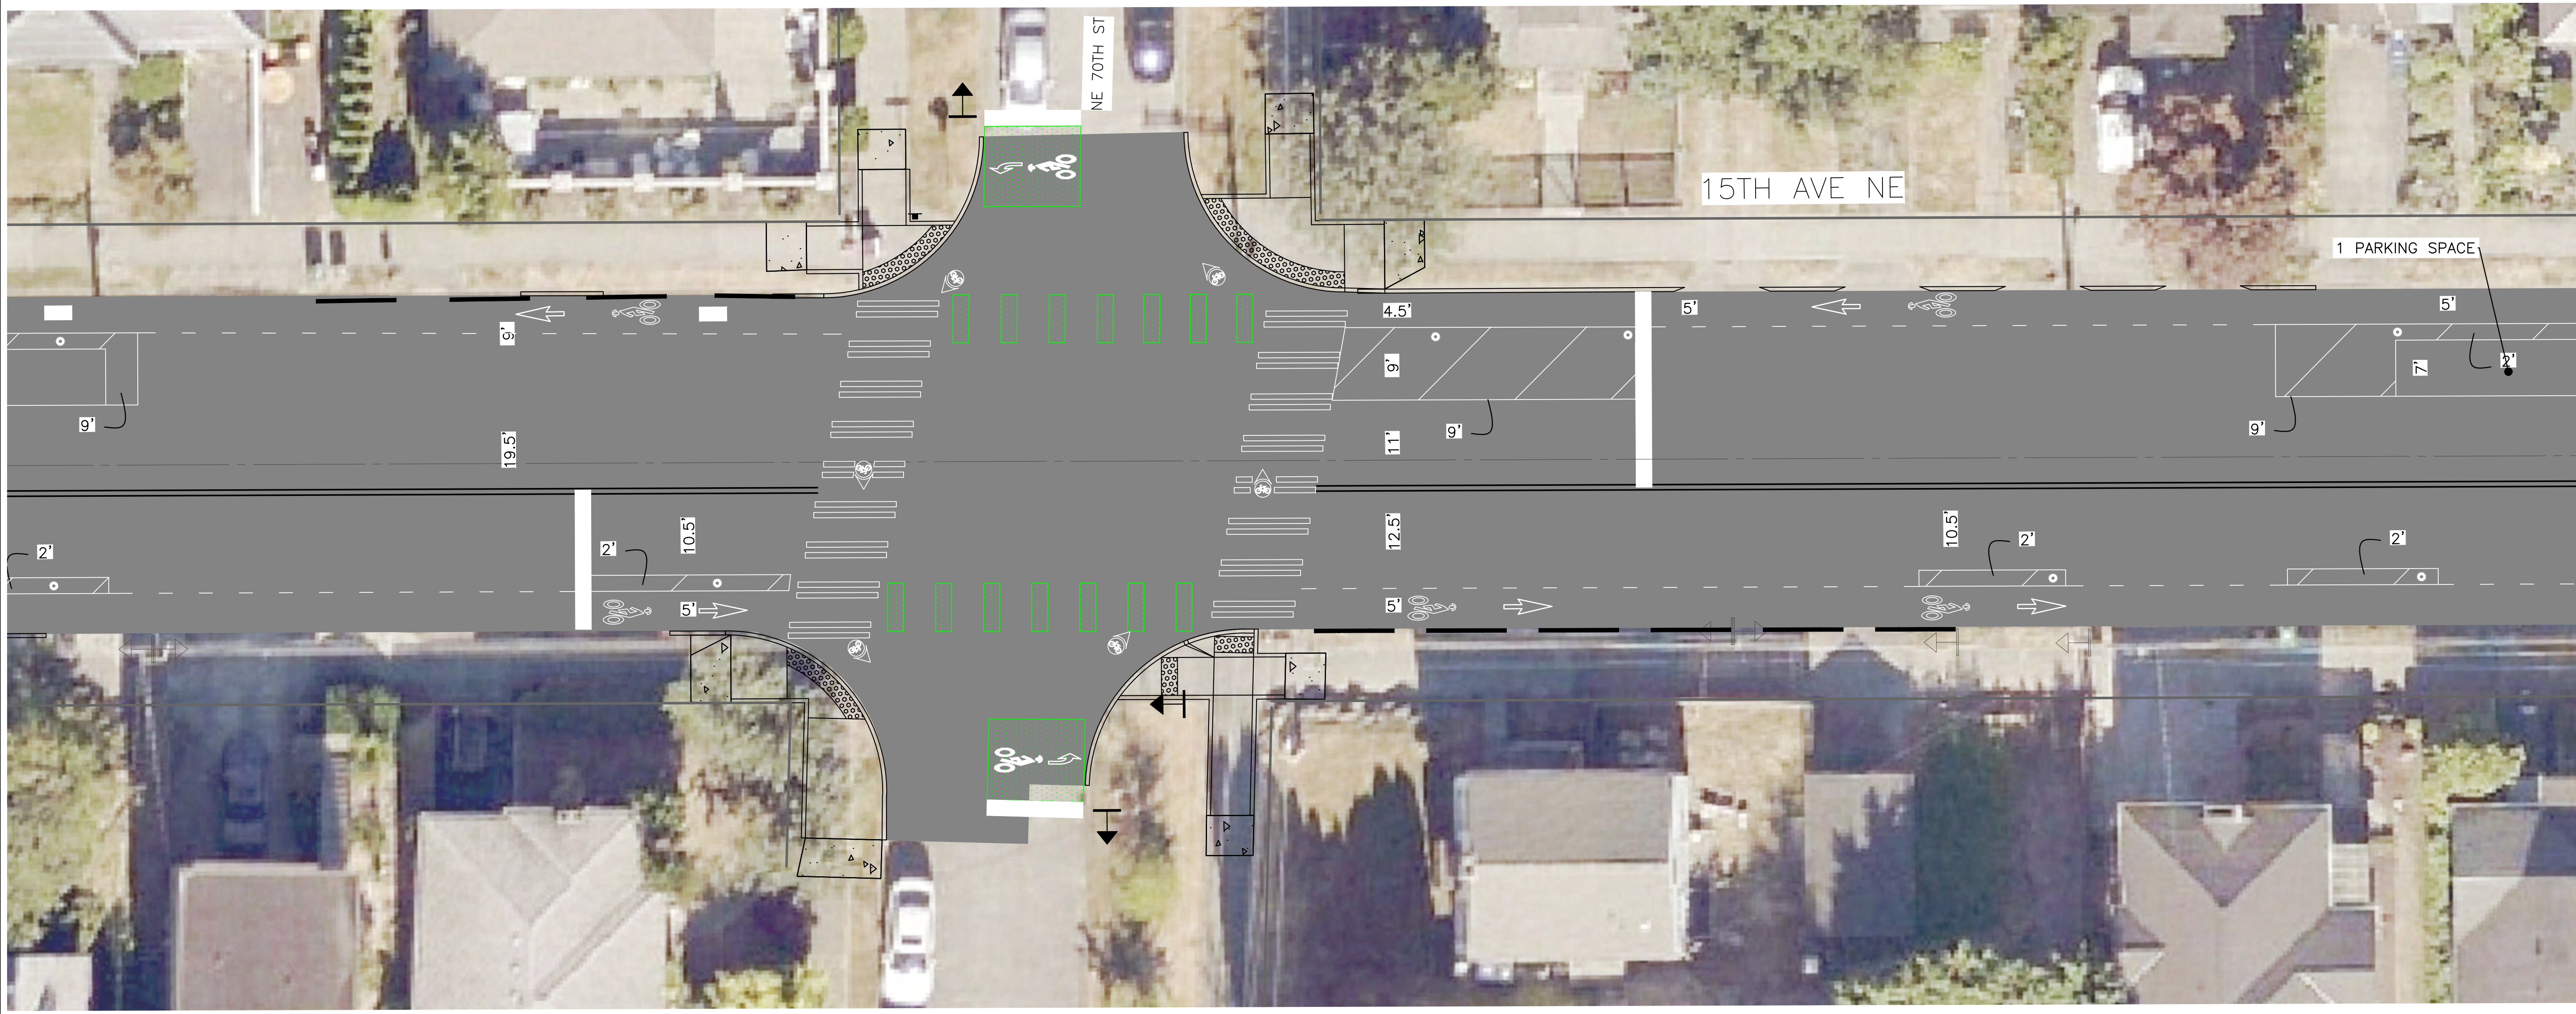


PERTEET
 505 FIFTH AVENUE S, SUITE 300
 SEATTLE, WA 98104
 206.436.0515 | 800.615.9900

APPROVED FOR ADVERTISING
 NANCY LOCKE
 DEPARTMENT OF FINANCE & ADMINISTRATIVE SERVICES
 SEATTLE, WASHINGTON 20
 BY: _____
 CITY PURCHASING & CONTRACTING SERVICES DIRECTOR


INITIALS AND DATE		INITIALS AND DATE	
DESIGNED		REVIEWED:	
CHECKED		DES.	CONST.
		SDOT	PROJ. MGR.
DRAWN	MEB	6/21/19	RECEIVED
CHECKED			REVISED AS BUILT
<small>ALL WORK SHALL BE DONE IN ACCORDANCE WITH THE CITY OF SEATTLE STANDARD PLANS AND SPECIFICATIONS AND OTHER DOCUMENTS PUBLISHED OR IN SEATTLE, WASH. PER THE PROJECT MANUAL.</small>			


Seattle Department of Transportation
 ORDINANCE NO. _____ PW NO. 2019-036
 FUND: _____
 SCALE: NTS

**15TH AVE NE
 PROPOSED PARKING EXHIBIT**

JOB	PC
	CO
VPI #	
SHEET 10 OF 22	

\Seattle, City of\Projects\20170024 - SDOT Roadway Design Services On-Call\006 - 15th Ave AAC\CADD V2017\Exhibits\Public Outreach\15TH AVE AAC CHANNELIZATION PLAN EXHIBIT Roll Plot - 11x17.dwg
 Apr-22-20 11:33am

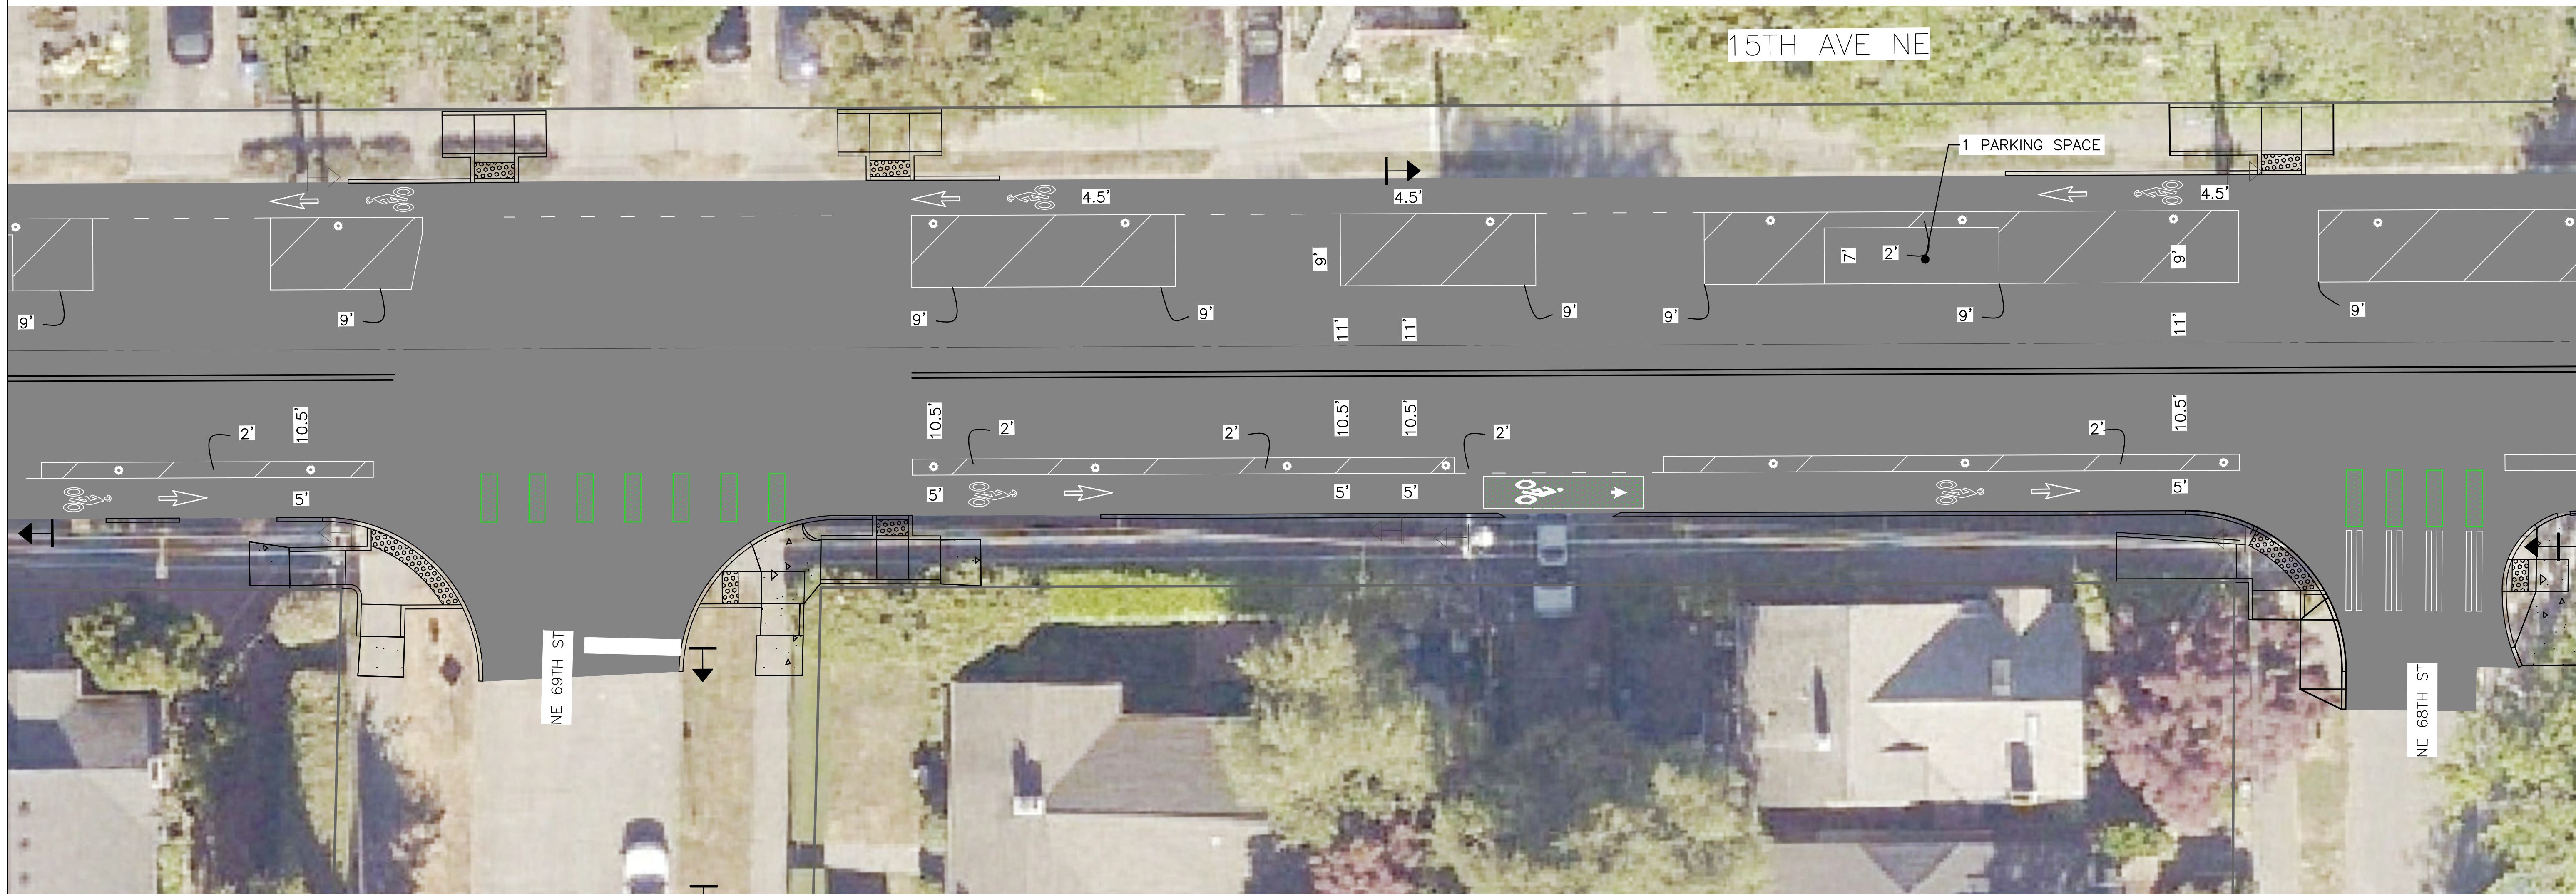


PERTEET
 505 FIFTH AVENUE S, SUITE 300
 SEATTLE, WA 98104
 206.436.0515 | 800.615.9900

APPROVED FOR ADVERTISING
 NANCY LOCKE
 DEPARTMENT OF FINANCE & ADMINISTRATIVE SERVICES
 SEATTLE, WASHINGTON 20
 BY: _____
 CITY PURCHASING & CONTRACTING SERVICES DIRECTOR

INITIALS AND DATE		INITIALS AND DATE	
DESIGNED		REVIEWED:	
CHECKED		DES.	CONST.
		SDOT	PROJ. MGR.
DRAWN	MEB	6/21/19	RECEIVED
CHECKED			REVISED AS BUILT



ALL WORK SHALL BE DONE IN ACCORDANCE WITH THE CITY OF SEATTLE STANDARD PLANS AND SPECIFICATIONS AND OTHER DOCUMENTS PULLED FOR IN SECTION 9.00.3 OF THE PROJECT MANUAL.


Seattle Department of Transportation
 ORDINANCE NO. _____ PW NO. 2019-036
 FUND: _____
 SCALE: NTS

15TH AVE NE PROPOSED PARKING EXHIBIT

JOB	PC
CO	CO
VPI #	
SHEET 11	OF 22

\Seattle, City of\Projects\20170024 - SDOT Roadway Design Services On-Call\006 - 15th Ave AAC\CADD V2017\Exhibits\Public Outreach\15TH AVE AAC CHANNELIZATION PLAN EXHIBIT Roll Plot - 11x17.dwg
 Apr-22-20 11:34am

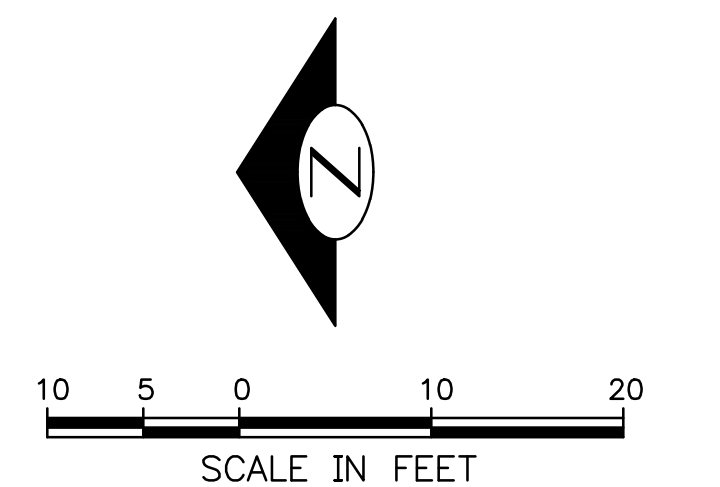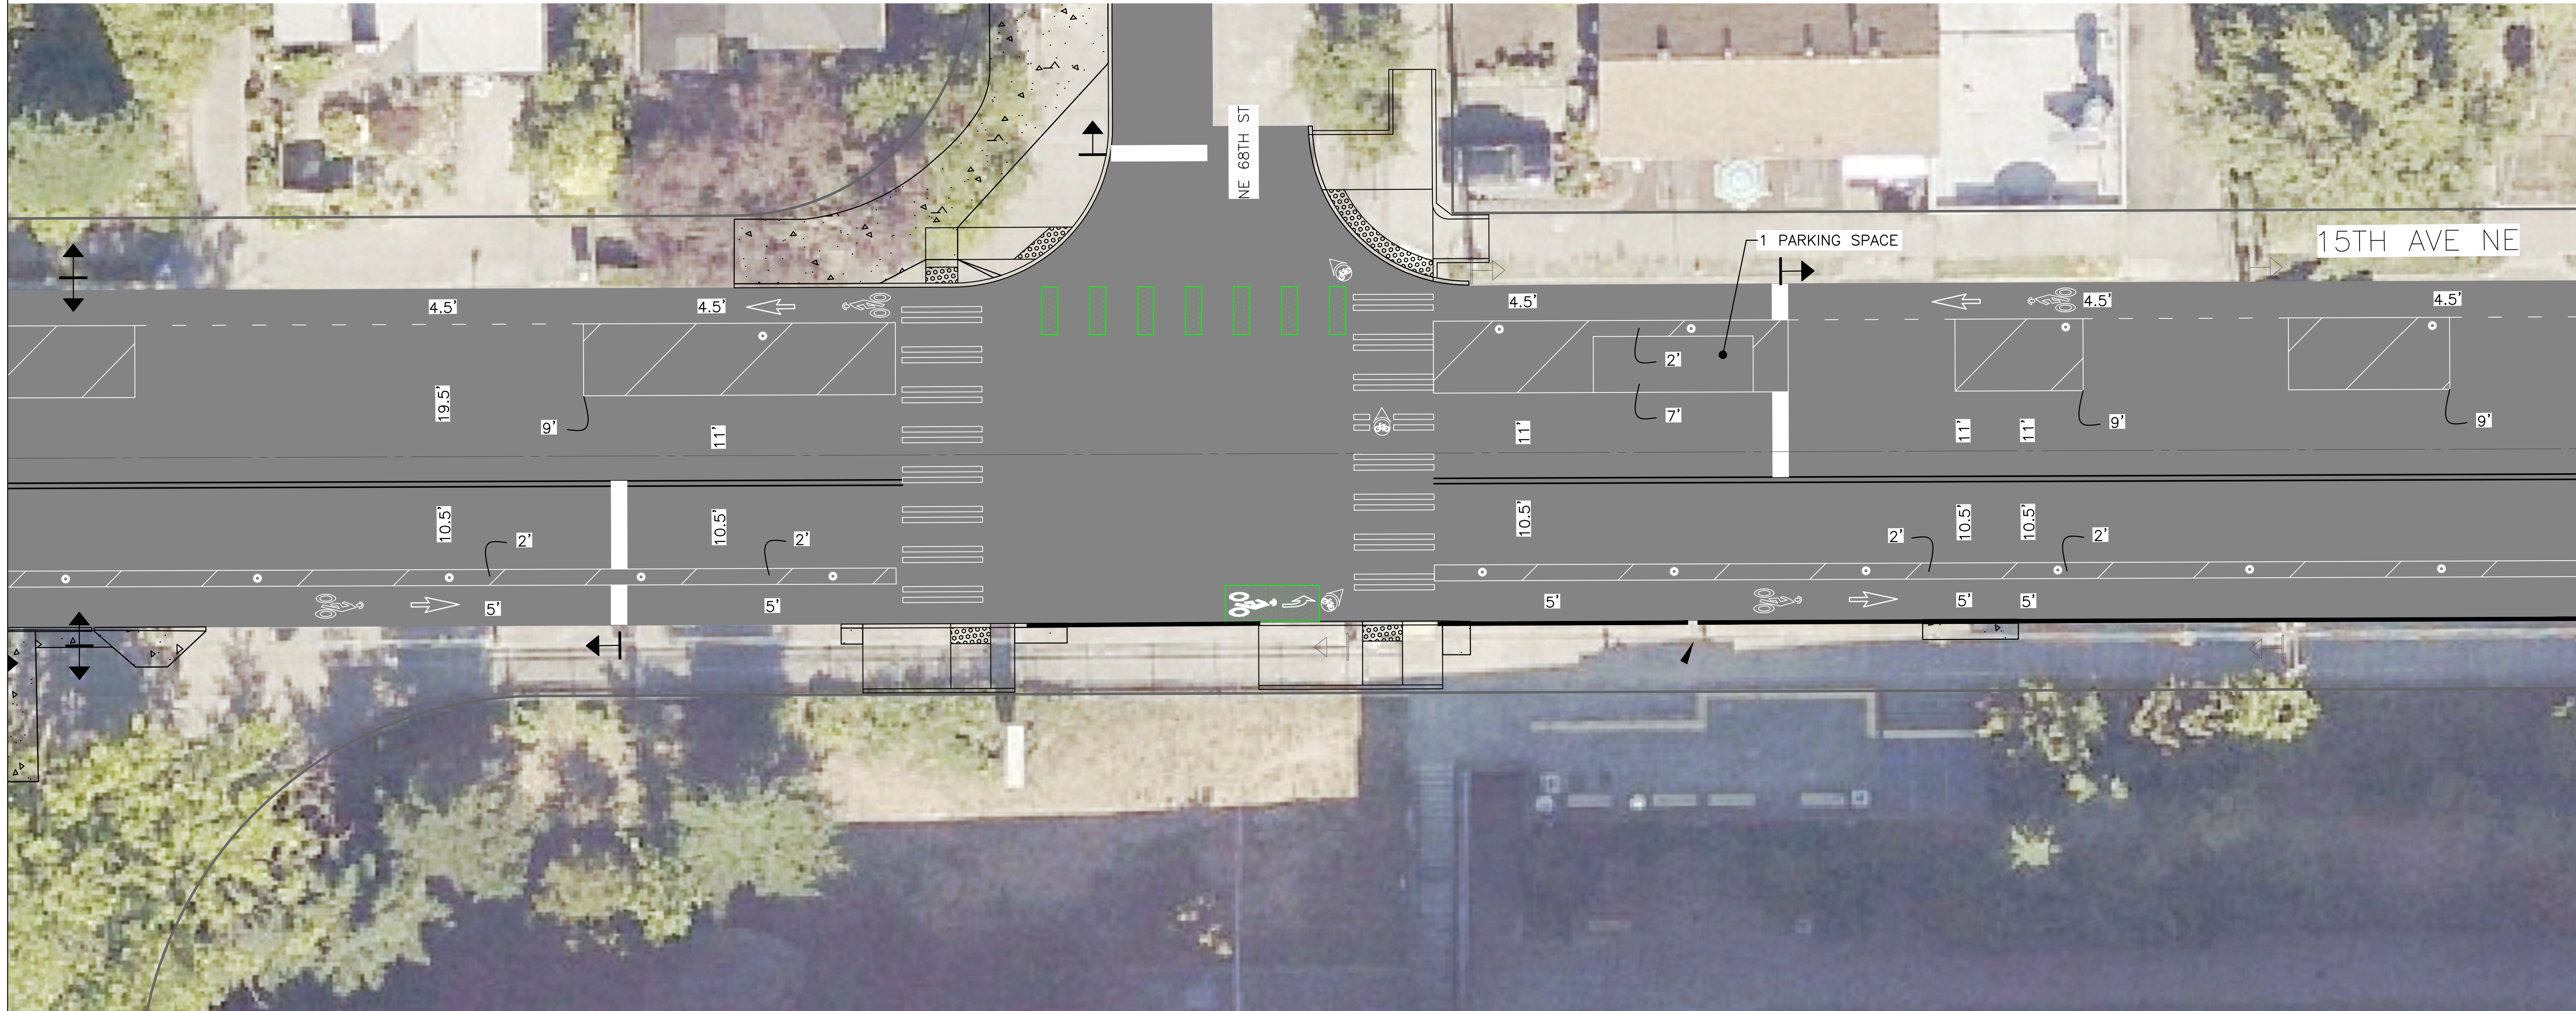


PERTEET
 505 FIFTH AVENUE S, SUITE 300
 SEATTLE, WA 98104
 206.436.0515 | 800.615.9900

APPROVED FOR ADVERTISING
 NANCY LOCKE
 DEPARTMENT OF FINANCE & ADMINISTRATIVE SERVICES
 SEATTLE, WASHINGTON 20
 BY: _____
 CITY PURCHASING & CONTRACTING SERVICES DIRECTOR

INITIALS AND DATE		INITIALS AND DATE	
DESIGNED		REVIEWED:	
CHECKED		DES.	CONST.
		SDOT	PROJ. MGR.
DRAWN	MEB	6/21/19	RECEIVED
CHECKED			REVISED AS BUILT


ALL WORK SHALL BE DONE IN ACCORDANCE WITH THE CITY OF SEATTLE STANDARD PLANS AND SPECIFICATIONS AND OTHER DOCUMENTS PULLED FOR IN SECTION 9.00.3 OF THE PROJECT MANUAL.


Seattle Department of Transportation
 ORDINANCE NO. _____ PW NO. 2019-036
 FUND: _____
 SCALE: NTS

15TH AVE NE PROPOSED PARKING EXHIBIT

JOB	PC
	CO
VPI #	
SHEET 12 OF 22	

\Seattle, City of\Projects\20170024 - SDOT Roadway Design Services On-Call\006 - 15th Ave AAC\CADD V2017\Exhibits\Public Outreach\15TH AVE AAC CHANNELIZATION PLAN EXHIBIT Roll Plot - 11x17.dwg
 Apr-22-20 11:34am

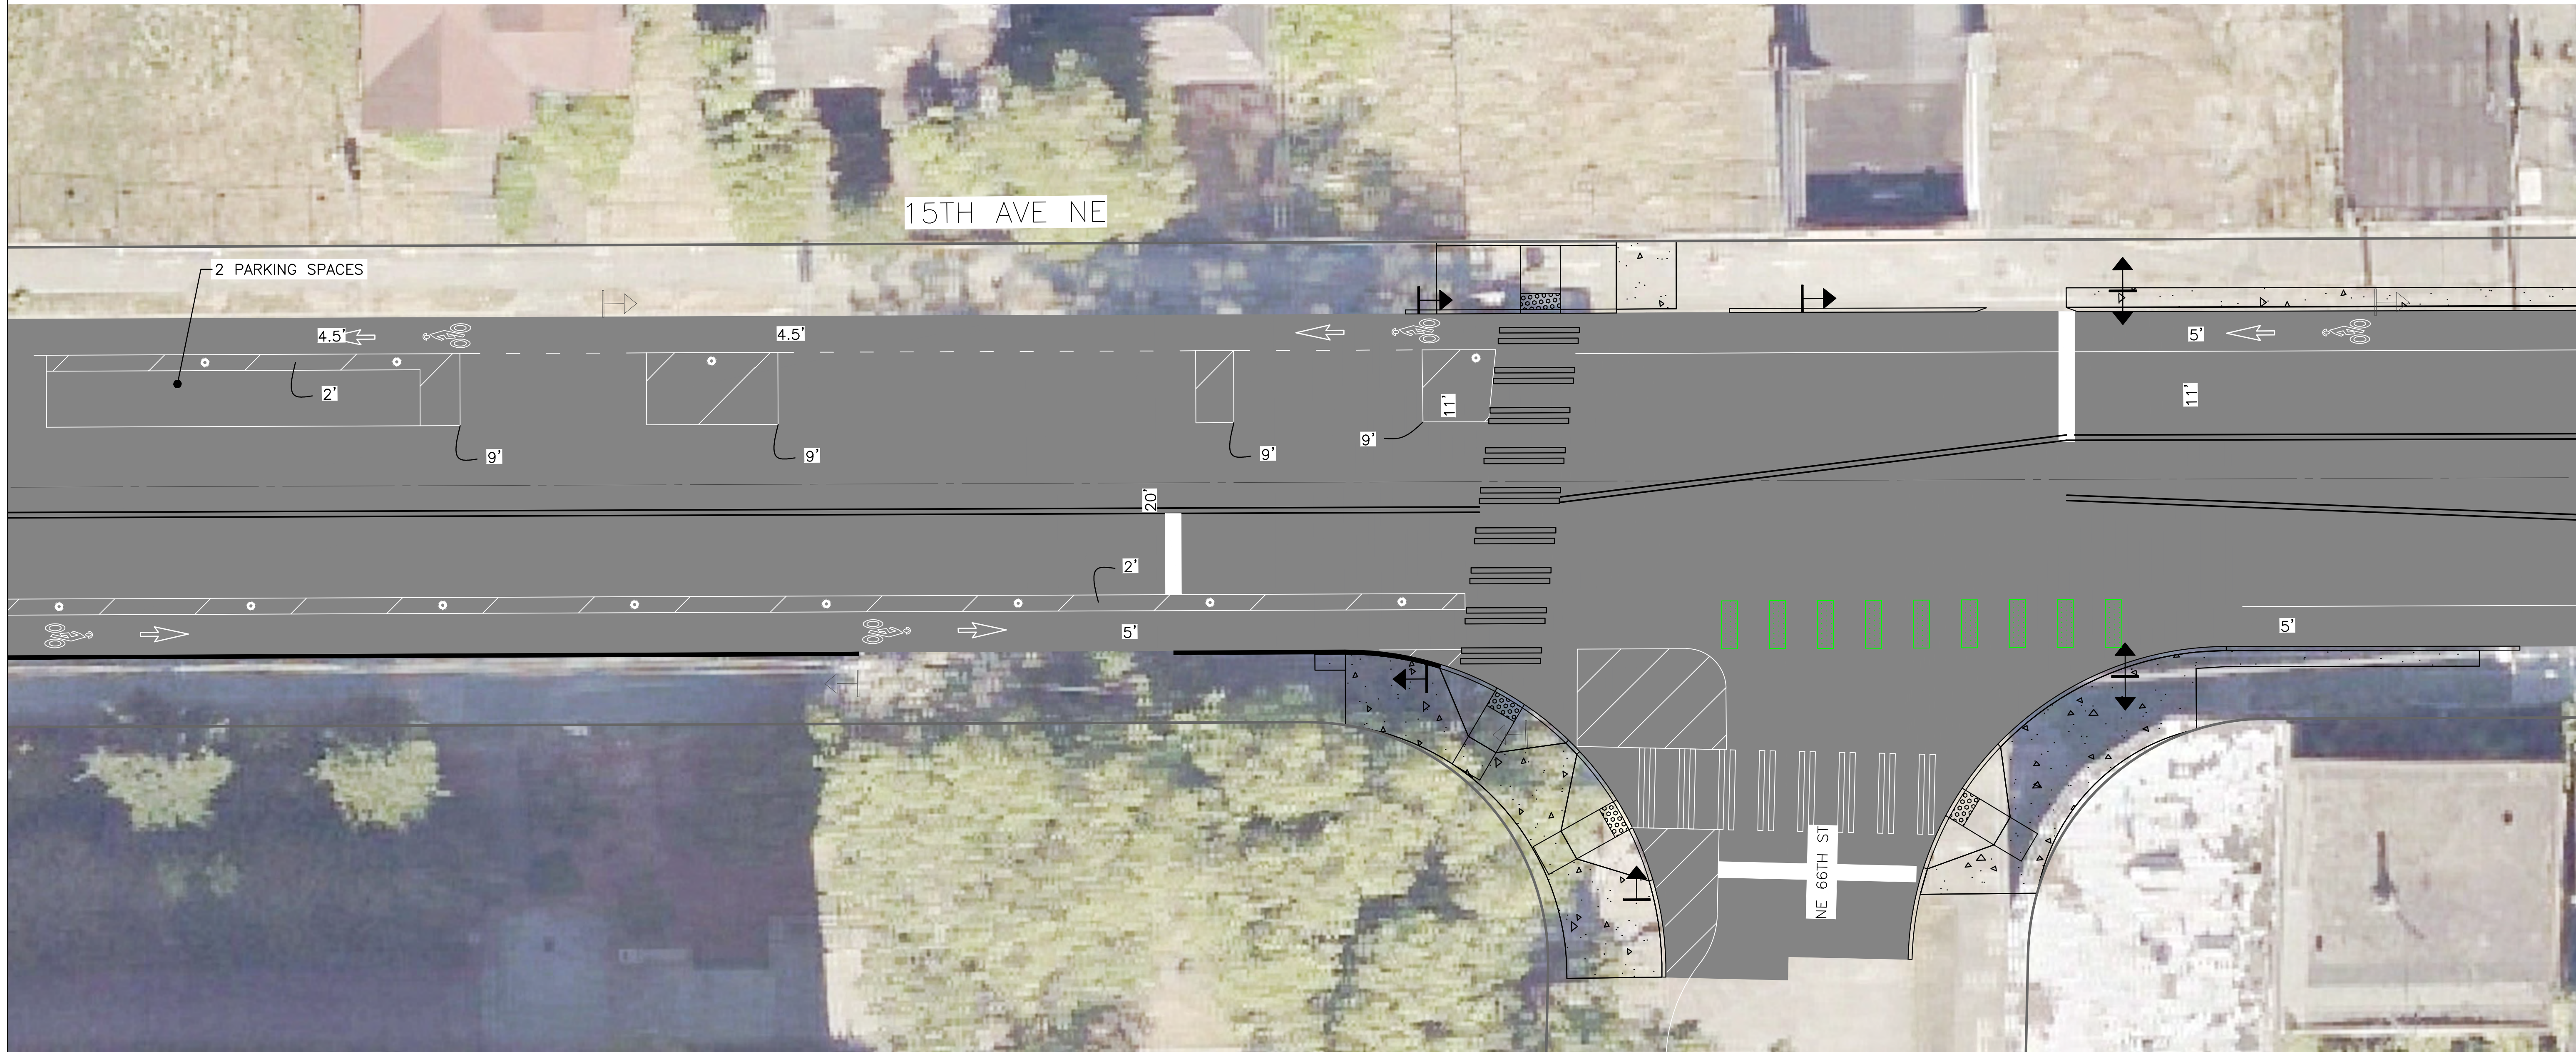


PERTEET
 505 FIFTH AVENUE S, SUITE 300
 SEATTLE, WA 98104
 206.436.0515 | 800.615.9900

APPROVED FOR ADVERTISING
 NANCY LOCKE
 DEPARTMENT OF FINANCE & ADMINISTRATIVE SERVICES
 SEATTLE, WASHINGTON 20
 BY: _____
 CITY PURCHASING & CONTRACTING SERVICES DIRECTOR

INITIALS AND DATE		INITIALS AND DATE	
DESIGNED		REVIEWED:	
CHECKED		DES.	CONST.
		SDOT	PROJ. MGR.
DRAWN	MEB	6/21/19	RECEIVED
CHECKED			REVISED AS BUILT



ALL WORK SHALL BE DONE IN ACCORDANCE WITH THE CITY OF SEATTLE STANDARD PLANS AND SPECIFICATIONS AND OTHER DOCUMENTS PULLED FOR IN SECTION 0.003 OF THE PROJECT MANUAL.


Seattle Department of Transportation
 ORDINANCE NO. _____ PW NO. 2019-036
 FUND: _____
 SCALE: NTS

**15TH AVE NE
 PROPOSED PARKING EXHIBIT**

JOB	PC
CO	CO
VPI #	
SHEET 13 OF 22	

\Seattle, City of\Projects\20170024 - SDOT Roadway Design Services On-Call\006 - 15th Ave AAC\000 V2017\Exhibits\Public Outreach\15TH AVE AAC CHANNELIZATION PLAN EXHIBIT Roll Plot - 11x17.dwg
 Apr-22-20 11:34am

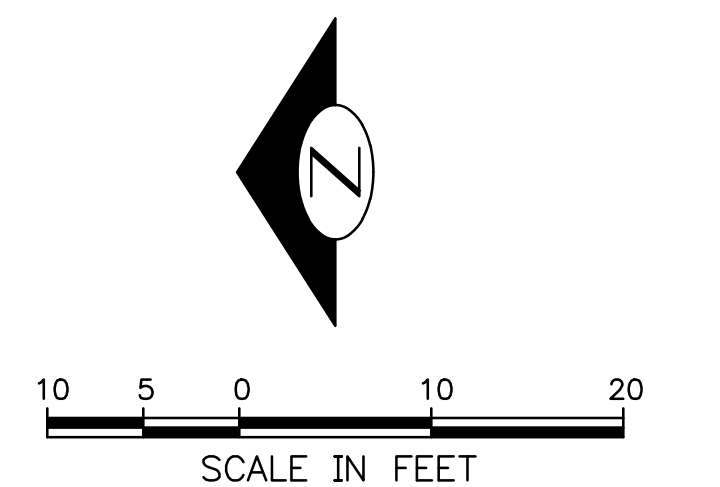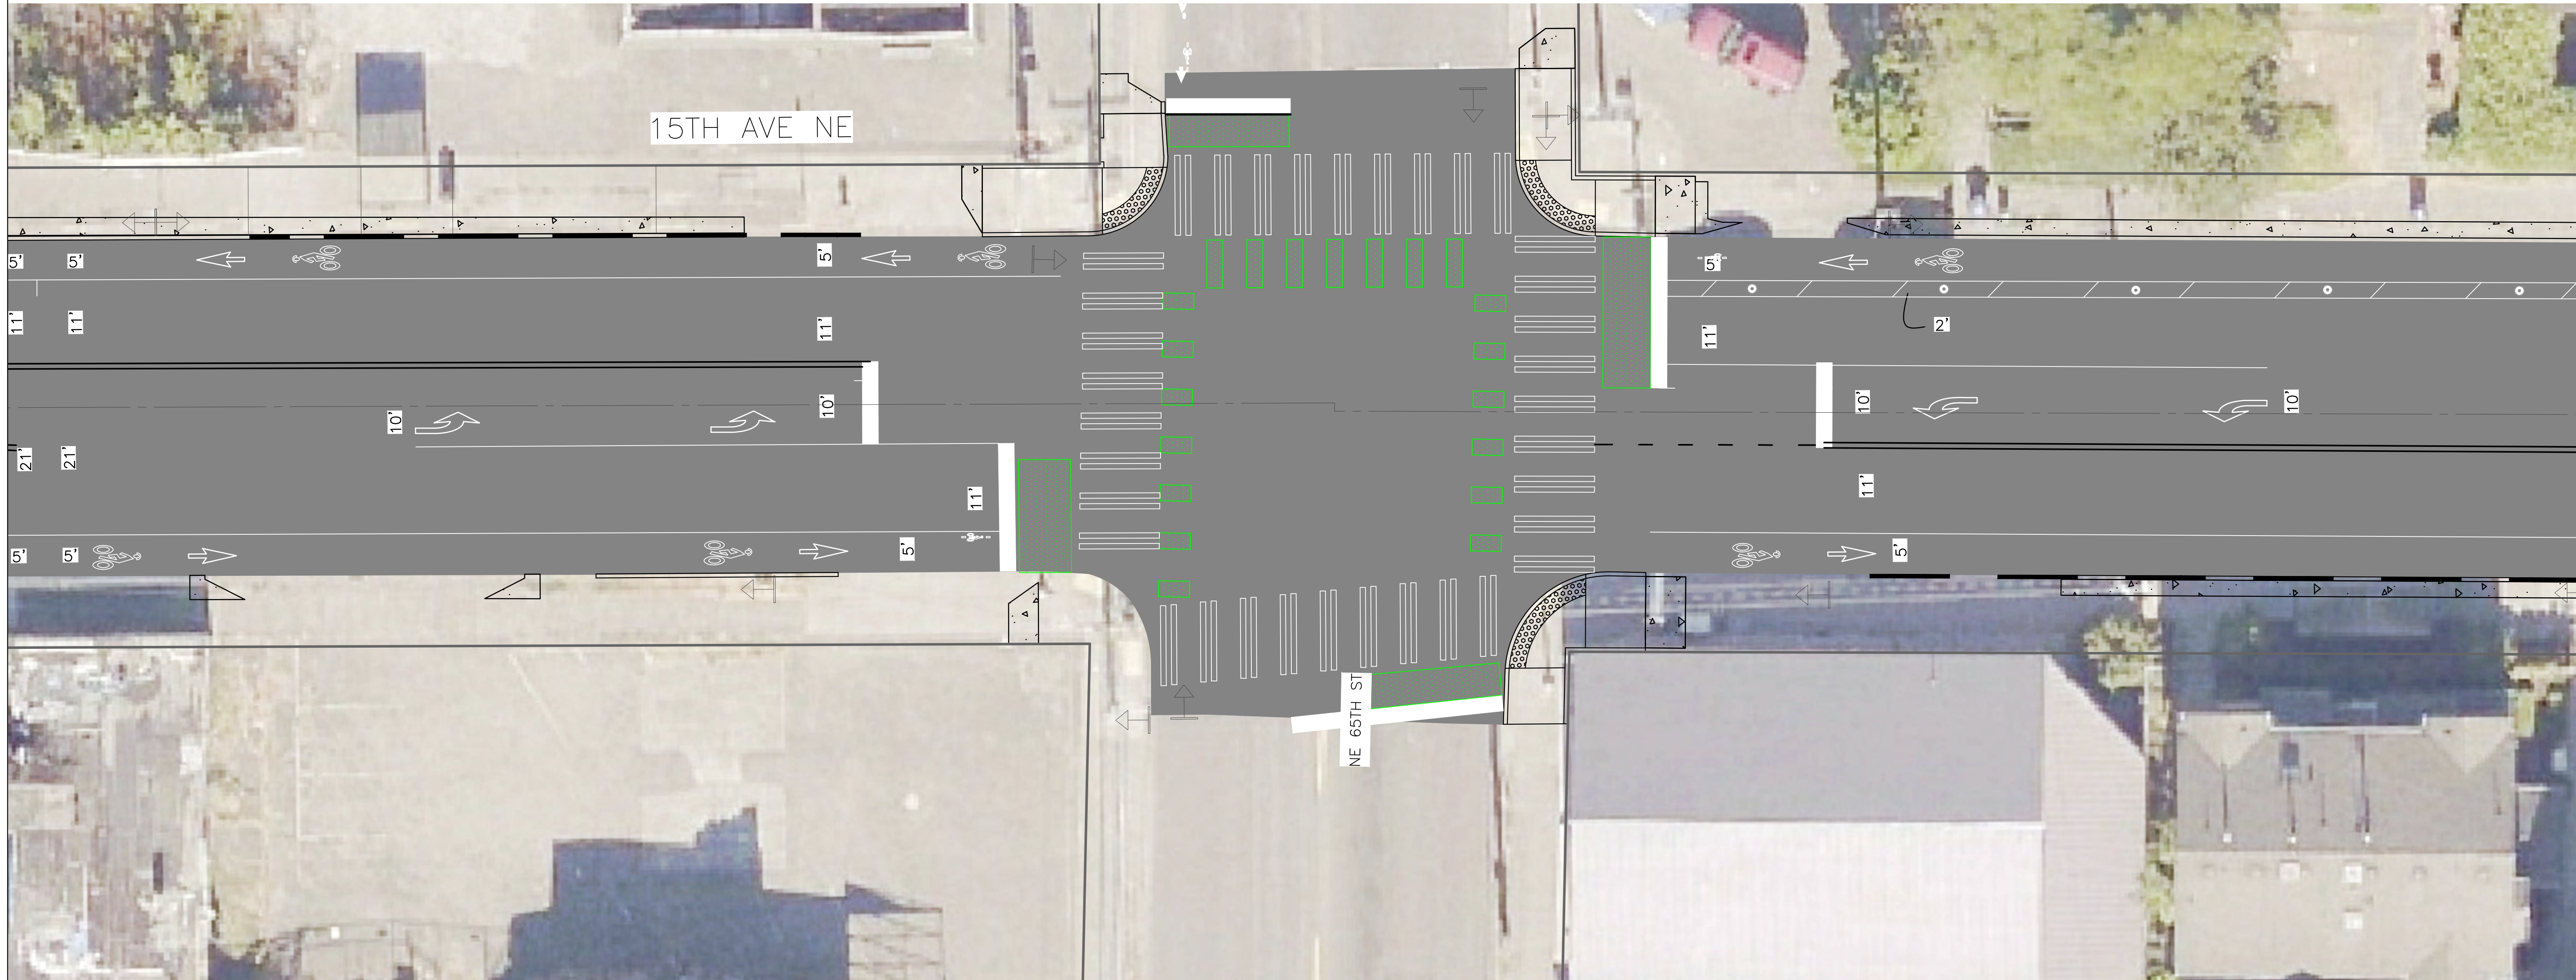


PERTEET
 505 FIFTH AVENUE S, SUITE 300
 SEATTLE, WA 98104
 206.436.0515 | 800.615.9900

APPROVED FOR ADVERTISING
 NANCY LOCKE
 DEPARTMENT OF FINANCE & ADMINISTRATIVE SERVICES
 SEATTLE, WASHINGTON 20
 BY: _____
 CITY PURCHASING & CONTRACTING SERVICES DIRECTOR

INITIALS AND DATE		INITIALS AND DATE	
DESIGNED		REVIEWED:	
CHECKED		DES.	CONST.
		SDOT	PROJ. MGR.
DRAWN	MEB	6/21/19	RECEIVED
CHECKED			REVISED AS BUILT


ALL WORK SHALL BE DONE IN ACCORDANCE WITH THE CITY OF SEATTLE STANDARD PLANS AND SPECIFICATIONS AND OTHER DOCUMENTS PULLED FOR IN SECTION 9.003 OF THE PROJECT MANUAL.


Seattle Department of Transportation
 ORDINANCE NO. _____ PW NO. 2019-036
 FUND: _____
 SCALE: NTS

15TH AVE NE PROPOSED PARKING EXHIBIT

JOB	PC
CO	CO
VPI #	
SHEET 14 OF 22	

Seattle, City of Projects\20170024 - SDOT Roadway Design Services On-Call\006 - 15th Ave AAC\CADD\2017\Exhibits\Public Outreach\15TH AVE AAC CHANNELIZATION PLAN EXHIBIT Roll Plot - 11x17.dwg
Apr-22-20 11:34am

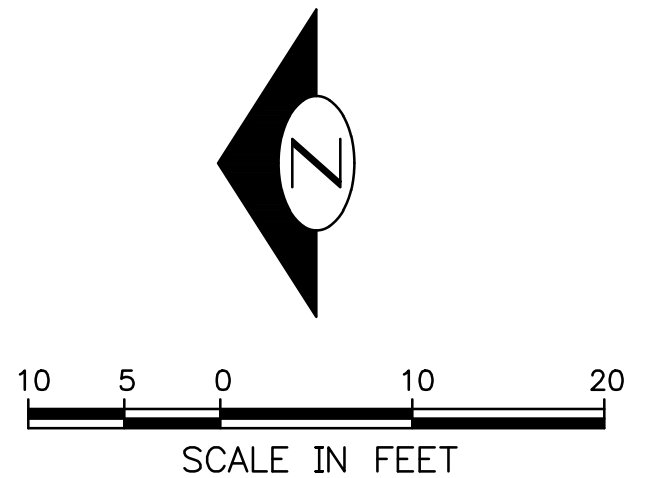

 **PERTEET**
505 FIFTH AVENUE S, SUITE 300
SEATTLE, WA 98104
206.436.0515 | 800.615.9900

APPROVED FOR ADVERTISING
NANCY LOCKE
DEPARTMENT OF FINANCE & ADMINISTRATIVE SERVICES
SEATTLE, WASHINGTON 20
BY:
CITY PURCHASING & CONTRACTING SERVICES DIRECTOR

INITIALS AND DATE		INITIALS AND DATE	
DESIGNED		REVIEWED:	
CHECKED		DES.	CONST.
		SDOT	PROJ. MGR.
DRAWN	MEB	6/21/19	RECEIVED
CHECKED			REVISED AS BUILT



ALL WORK SHALL BE DONE IN ACCORDANCE WITH THE CITY OF SEATTLE STANDARD PLANS AND SPECIFICATIONS AND OTHER DOCUMENTS PULLED FOR IN SECTION 9.003 OF THE PROJECT MANUAL.

 **Seattle Department of Transportation**
ORDINANCE NO. PW NO. 2019-036
FUND:
SCALE: NTS

**15TH AVE NE
PROPOSED PARKING EXHIBIT**

JOB	PC
CO	CO
VPI #	
SHEET 15 OF 22	

\Seattle, City of\Projects\20170024 - SDOT Roadway Design Services On-Call\006 - 15th Ave AAC\CADD V2017\Exhibits\Public Outreach\15TH AVE AAC CHANNELIZATION PLAN EXHIBIT Roll Plot - 11x17.dwg
 Apr-22-20 11:35am

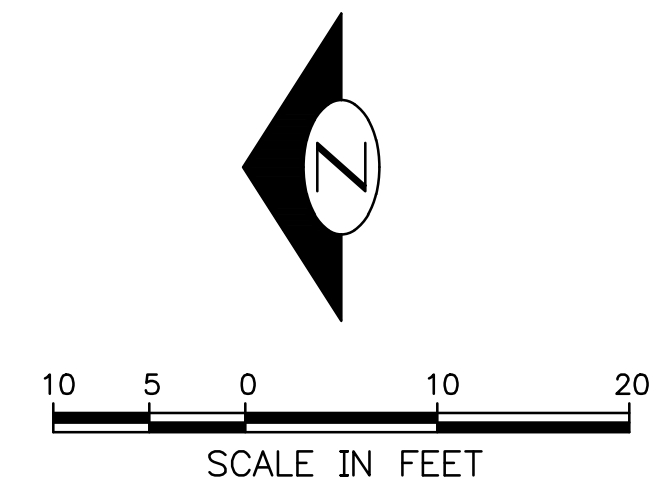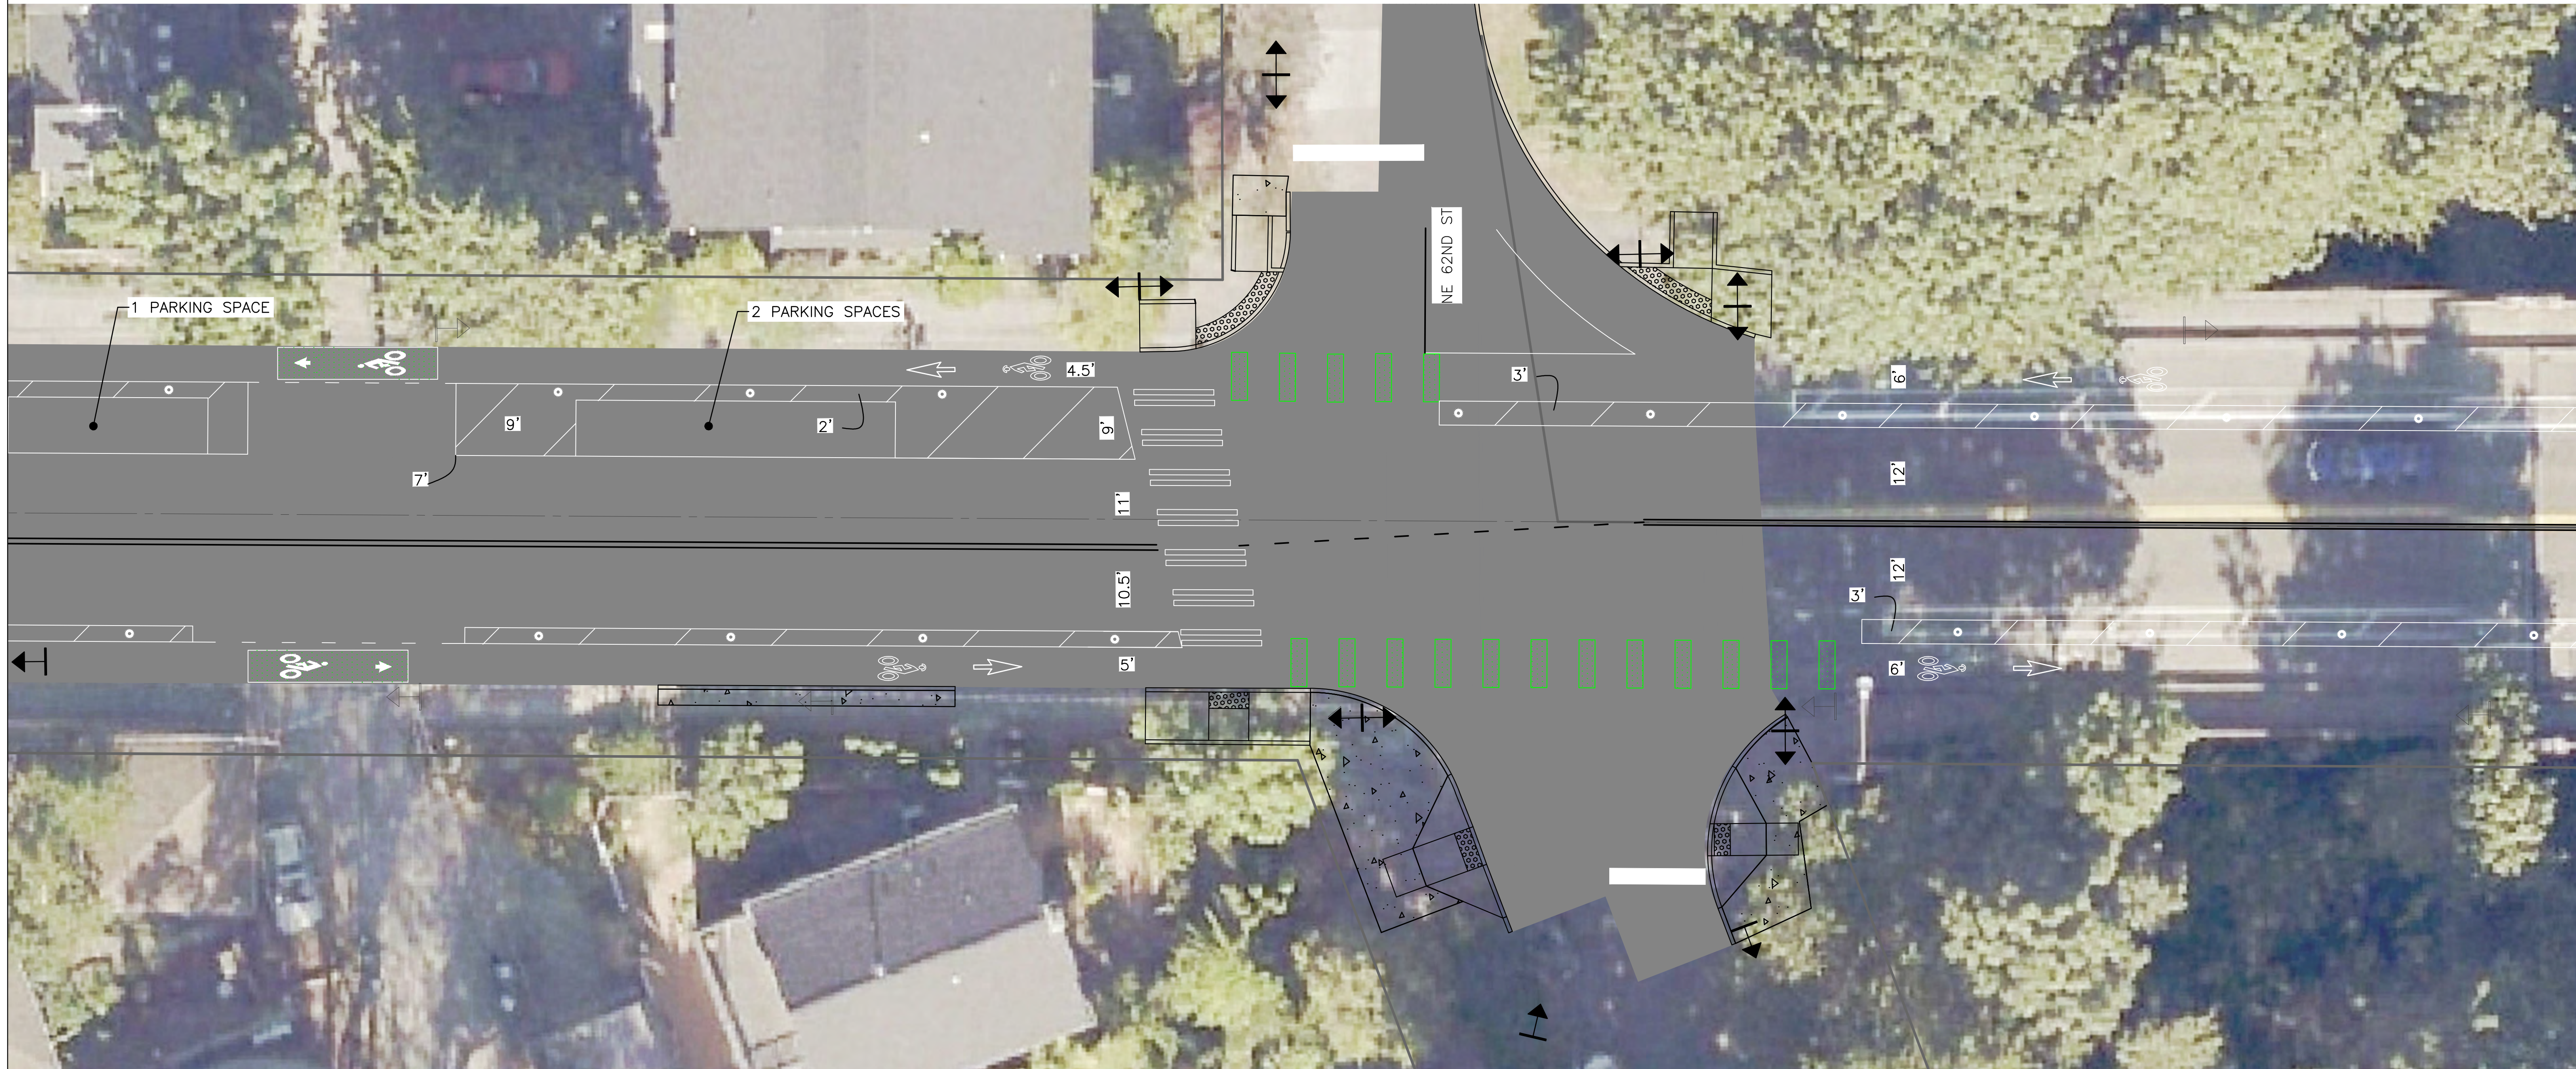


PERTEET
 505 FIFTH AVENUE S, SUITE 300
 SEATTLE, WA 98104
 206.436.0515 | 800.615.9900

APPROVED FOR ADVERTISING
 NANCY LOCKE
 DEPARTMENT OF FINANCE & ADMINISTRATIVE SERVICES
 SEATTLE, WASHINGTON 20
 BY: _____
 CITY PURCHASING & CONTRACTING SERVICES DIRECTOR

INITIALS AND DATE		INITIALS AND DATE	
DESIGNED		REVIEWED:	
CHECKED		DES.	CONST.
		SDOT	PROJ. MGR.
DRAWN	MEB	6/21/19	RECEIVED
CHECKED			REVISED AS BUILT


ALL WORK SHALL BE DONE IN ACCORDANCE WITH THE CITY OF SEATTLE STANDARD PLANS AND SPECIFICATIONS AND OTHER DOCUMENTS CALLED OUT IN SECTION 9.00.3 OF THE PROJECT MANUAL.


Seattle Department of Transportation
 ORDINANCE NO. _____ PW NO. 2019-036
 FUND: _____
 SCALE: NTS

15TH AVE NE PROPOSED PARKING EXHIBIT

JOB	PC
CO	CO
VPI #	
SHEET 16	OF 22

\Seattle, City of\Projects\20170024 - SDOT Roadway Design Services On-Call\006 - 15th Ave AAC\CADD V2017\Exhibits\Public Outreach\15TH AVE AAC CHANNELIZATION PLAN EXHIBIT Roll Plot - 11x17.dwg
 Apr-22--20 11:35am

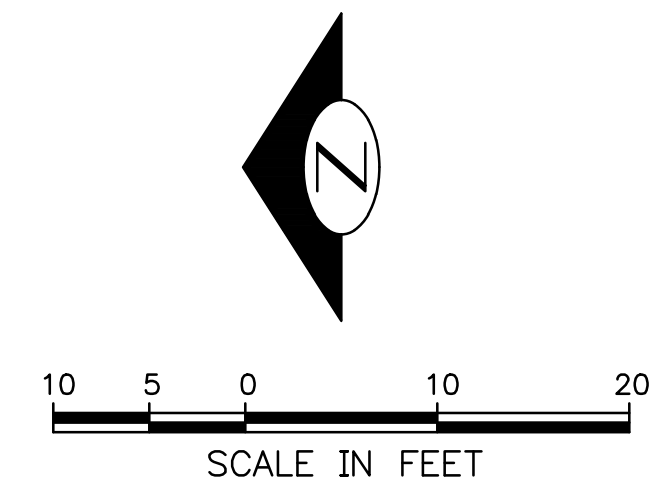


PERTEET
 505 FIFTH AVENUE S, SUITE 300
 SEATTLE, WA 98104
 206.436.0515 | 800.615.9900

APPROVED FOR ADVERTISING
 NANCY LOCKE
 DEPARTMENT OF FINANCE & ADMINISTRATIVE SERVICES
 SEATTLE, WASHINGTON 20
 BY: _____
 CITY PURCHASING & CONTRACTING SERVICES DIRECTOR

INITIALS AND DATE		INITIALS AND DATE	
DESIGNED		REVIEWED:	
CHECKED		DES.	CONST.
		SDOT	PROJ. MGR.
DRAWN	MEB	6/21/19	RECEIVED
CHECKED			REVISED AS BUILT



ALL WORK SHALL BE DONE IN ACCORDANCE WITH THE CITY OF SEATTLE STANDARD PLANS AND SPECIFICATIONS AND OTHER DOCUMENTS PULLED FOR IN SECTION 9.01.3 OF THE PROJECT MANUAL.


Seattle Department of Transportation
 ORDINANCE NO. _____ PW NO. 2019-036
 FUND: _____
 SCALE: NTS

**15TH AVE NE
 PROPOSED PARKING EXHIBIT**

JOB	PC
	CO
VPI #	
SHEET 17 OF 22	

\Seattle, City of\Projects\20170024 - SDOT Roadway Design Services On-Call\006 - 15th Ave AAC\GDD V2017\Exhibits\Public Outreach\15TH AVE AAC CHANNELIZATION PLAN EXHIBIT Roll Plot - 11x17.dwg
 Apr-22-20 11:35am

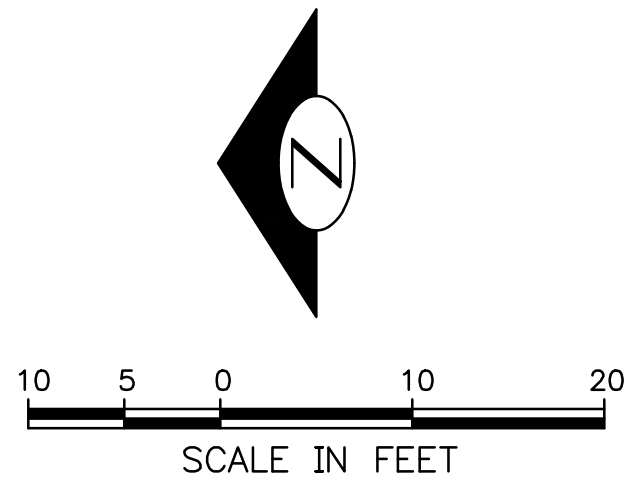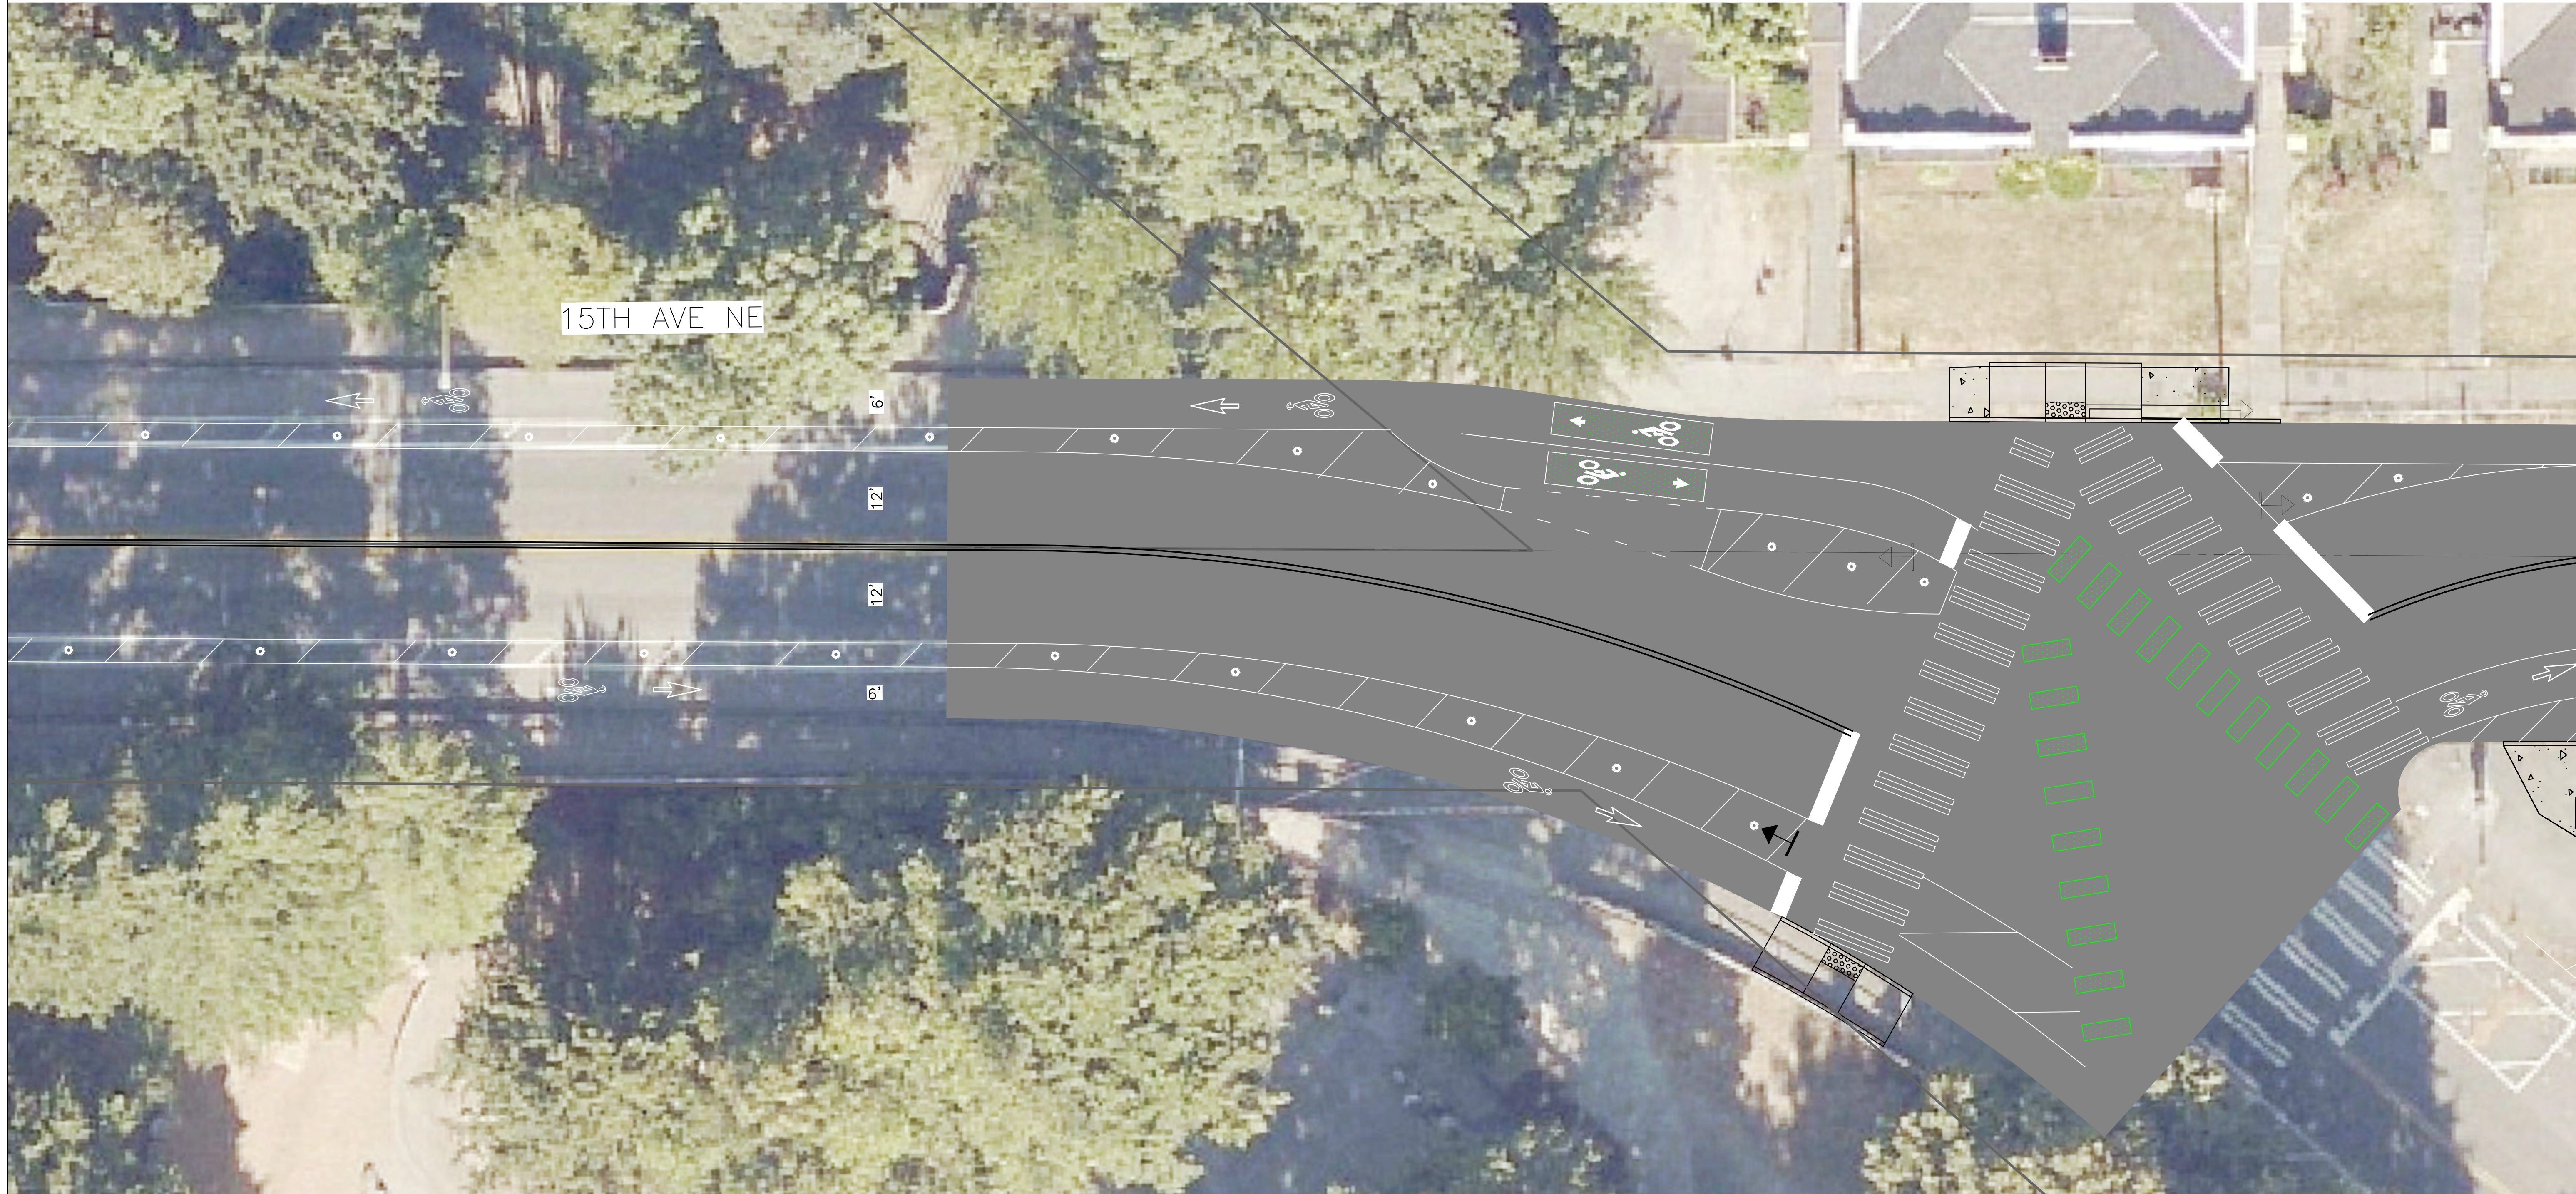


PERTEET
 505 FIFTH AVENUE S, SUITE 300
 SEATTLE, WA 98104
 206.436.0515 | 800.615.9900

APPROVED FOR ADVERTISING
 NANCY LOCKE
 DEPARTMENT OF FINANCE & ADMINISTRATIVE SERVICES
 SEATTLE, WASHINGTON 20
 BY: _____
 CITY PURCHASING & CONTRACTING SERVICES DIRECTOR

INITIALS AND DATE		INITIALS AND DATE	
DESIGNED		REVIEWED:	
CHECKED		DES.	CONST.
		SDOT	PROJ. MGR.
DRAWN	MEB	6/21/19	RECEIVED
CHECKED			REVISED AS BUILT



ALL WORK SHALL BE DONE IN ACCORDANCE WITH THE CITY OF SEATTLE STANDARD PLANS AND SPECIFICATIONS AND OTHER DOCUMENTS PULLED FOR IN SECTION 4.003 OF THE PROJECT MANUAL.


Seattle Department of Transportation
 ORDINANCE NO. _____ PW NO. 2019-036
 FUND: _____
 SCALE: NTS

15TH AVE NE PROPOSED PARKING EXHIBIT

JOB	PC
CO	CO
VPI #	
SHEET 18	OF 22

\Seattle, City of\Projects\20170024 - SDOT Roadway Design Services On-Call\006 - 15th Ave AAC\GDD V2017\Exhibits\Public Outreach\15TH AVE AAC CHANNELIZATION PLAN EXHIBIT Roll Plot - 11x17.dwg
 Apr-22-20 11:35am

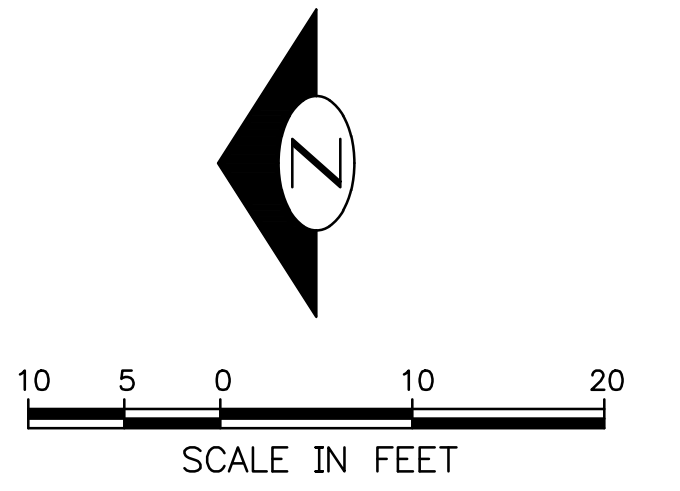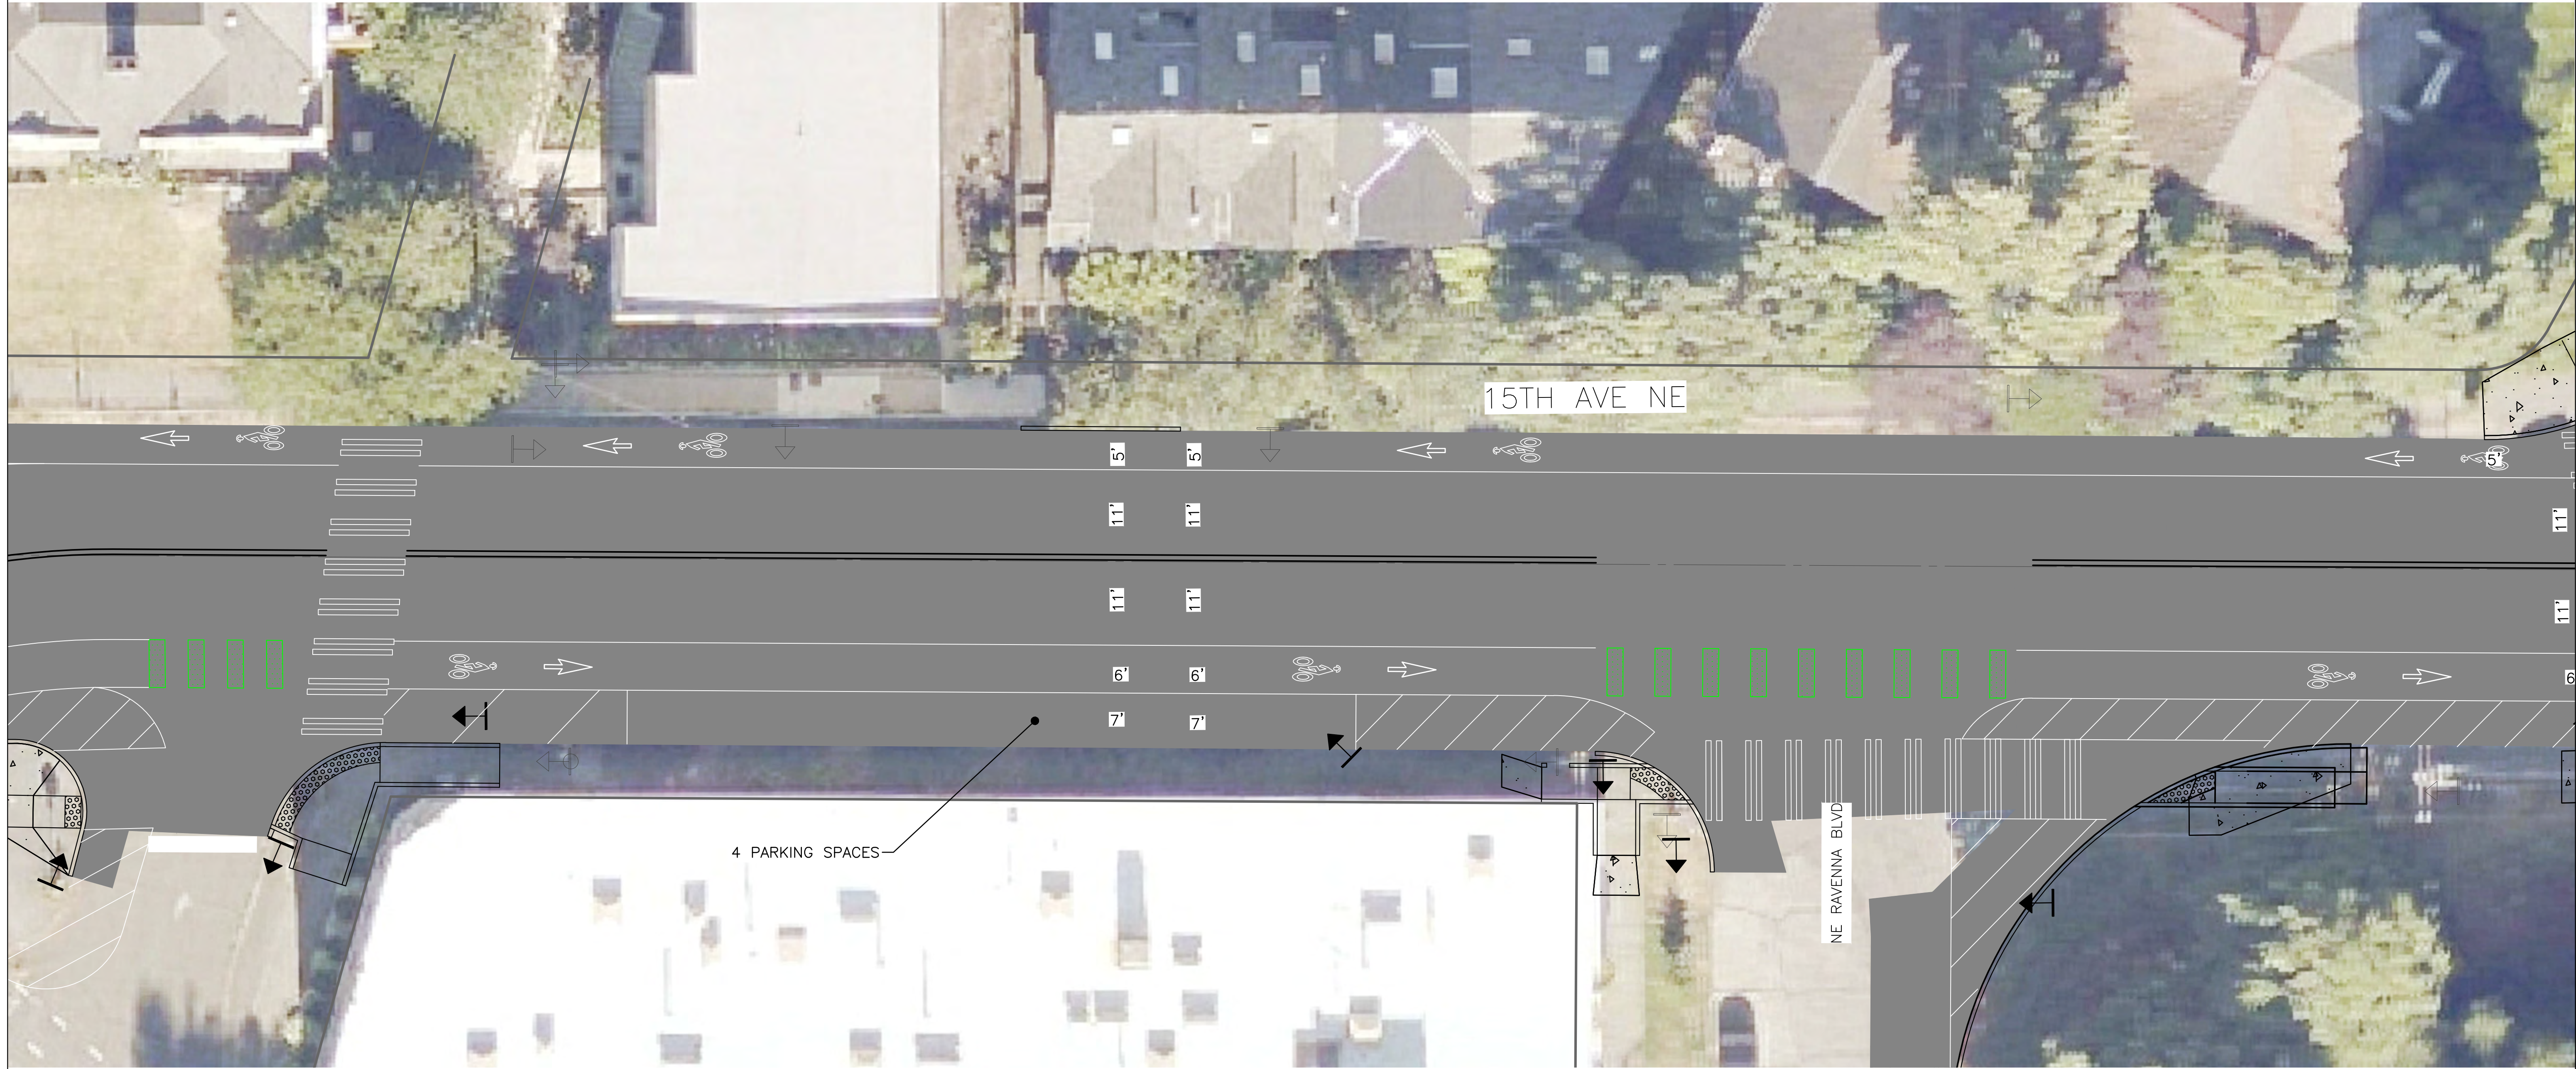


PERTEET
 505 FIFTH AVENUE S, SUITE 300
 SEATTLE, WA 98104
 206.436.0515 | 800.615.9900

APPROVED FOR ADVERTISING
 NANCY LOCKE
 DEPARTMENT OF FINANCE & ADMINISTRATIVE SERVICES
 SEATTLE, WASHINGTON 20
 BY: _____
 CITY PURCHASING & CONTRACTING SERVICES DIRECTOR

INITIALS AND DATE		INITIALS AND DATE	
DESIGNED		REVIEWED:	
CHECKED		DES.	CONST.
		SDOT	PROJ. MGR.
DRAWN	MEB	6/21/19	RECEIVED
CHECKED			REVISED AS BUILT



ALL WORK SHALL BE DONE IN ACCORDANCE WITH THE CITY OF SEATTLE STANDARD PLANS AND SPECIFICATIONS AND OTHER DOCUMENTS PULLED FOR IN SECTION 2.02.3 OF THE PROJECT MANUAL.


Seattle Department of Transportation
 ORDINANCE NO. _____ PW NO. 2019-036
 FUND: _____
 SCALE: NTS

15TH AVE NE PROPOSED PARKING EXHIBIT

JOB	PC
CO	CO
VPI #	
SHEET 19 OF 22	

\Seattle, City of\Projects\20170024 - SDOT Roadway Design Services On-Call\006 - 15th Ave AAC\000 V2017\Exhibits\Public Outreach\15TH AVE AAC CHANNELIZATION PLAN EXHIBIT Roll Plot - 11x17.dwg
 Apr-22-20 11:36am

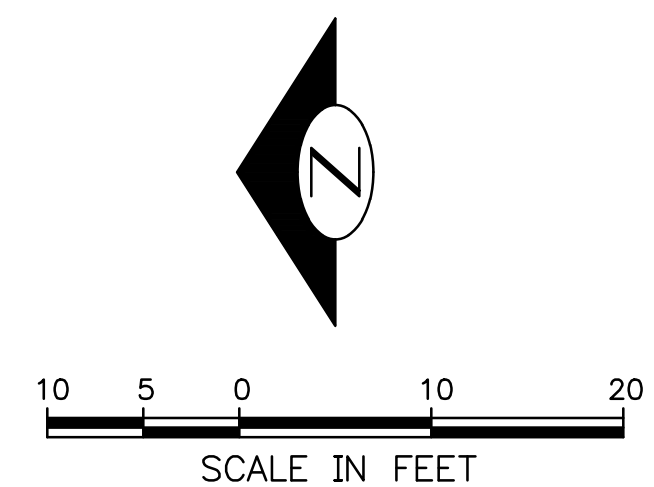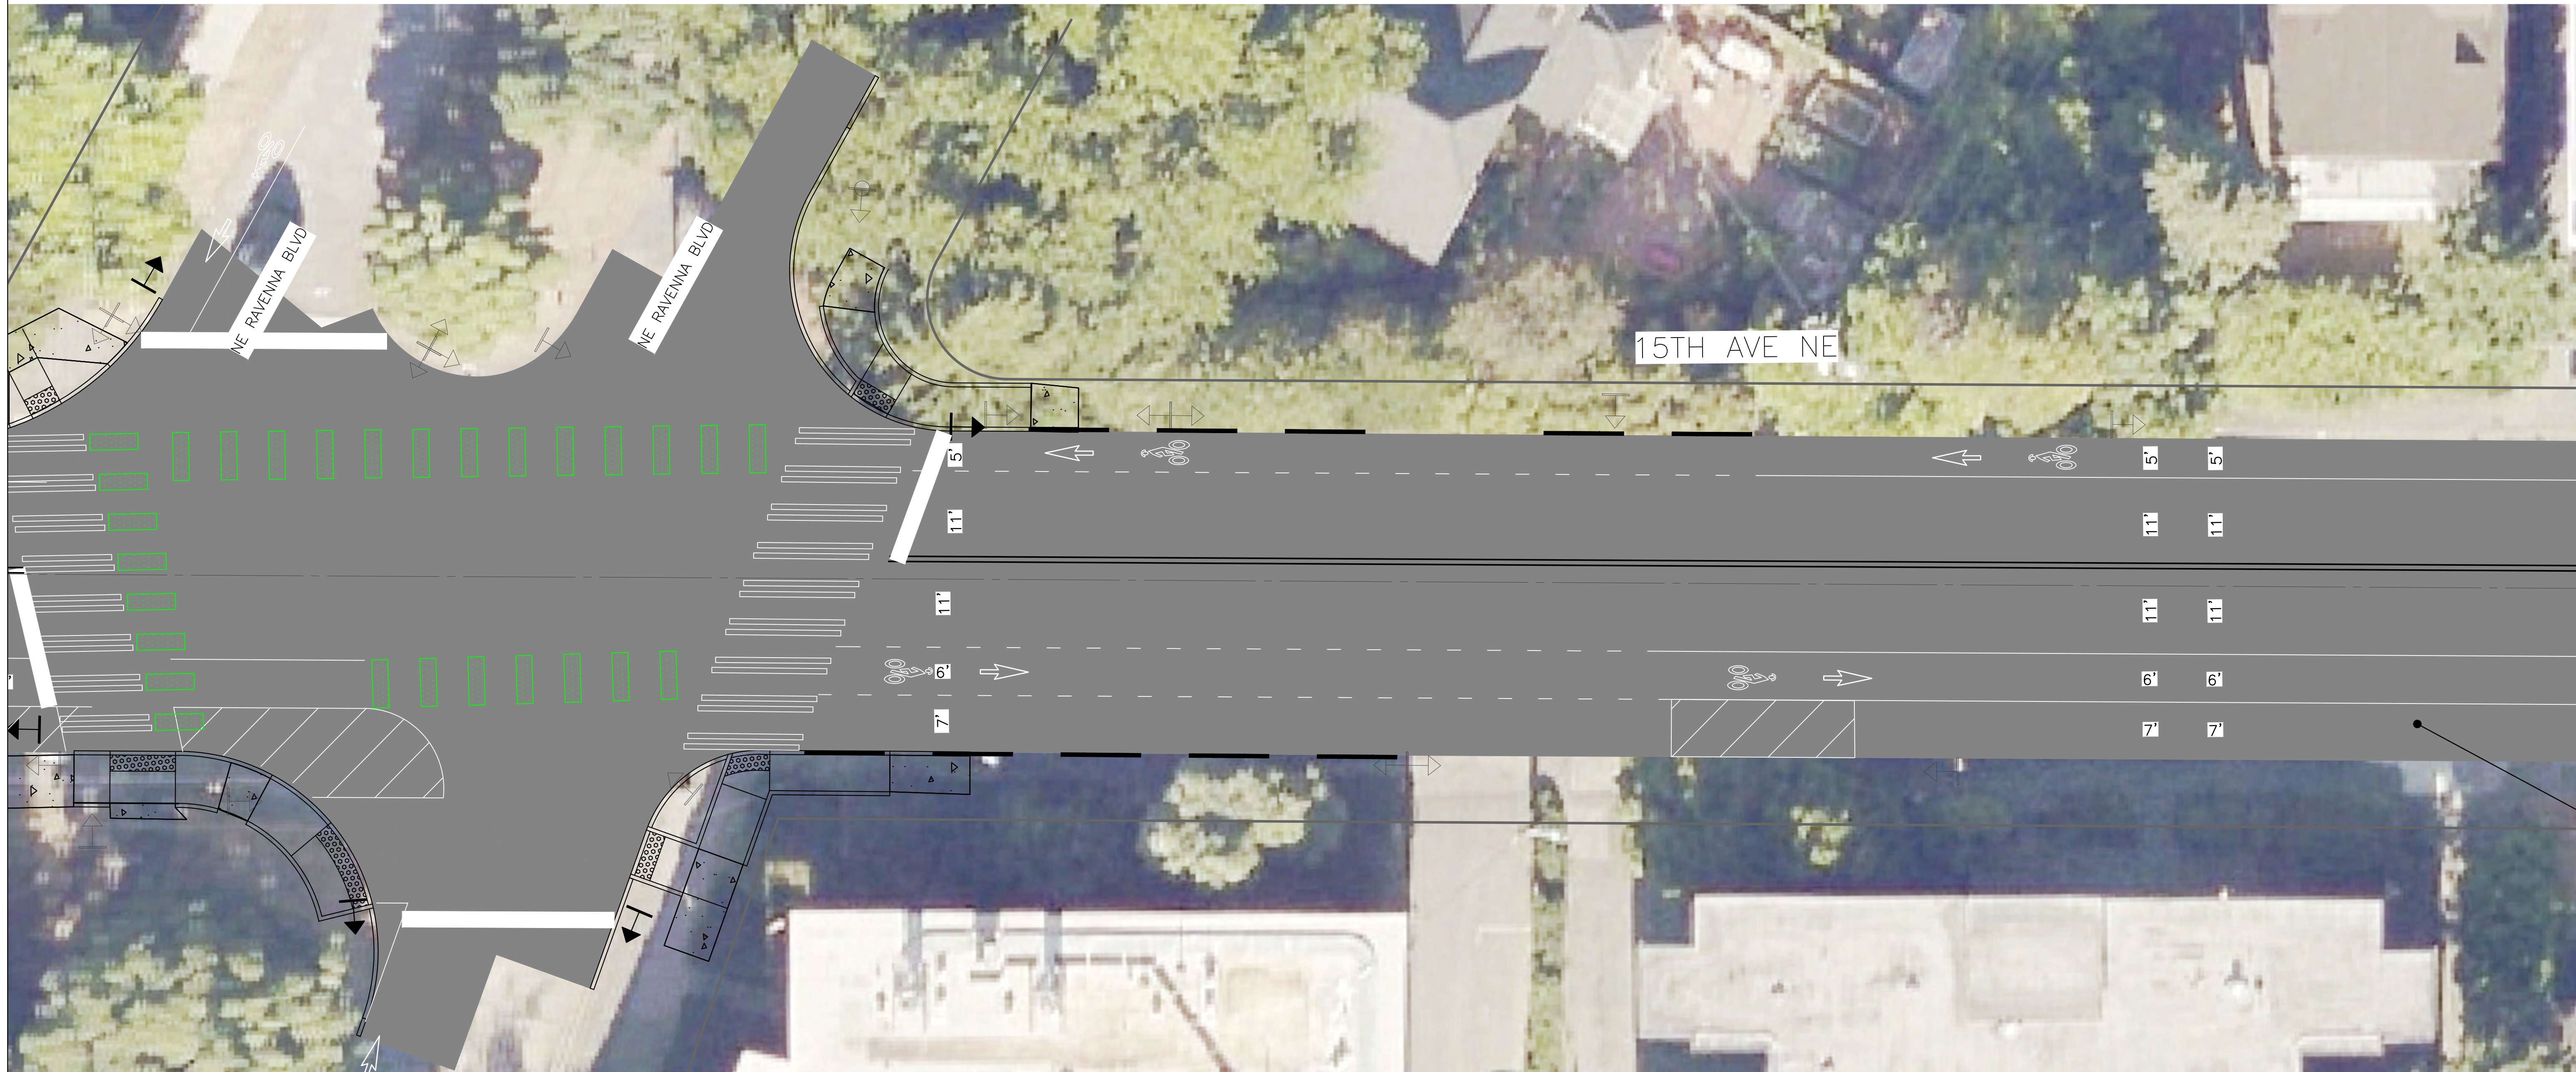


PERTEET
 505 FIFTH AVENUE S, SUITE 300
 SEATTLE, WA 98104
 206.436.0515 | 800.615.9900

APPROVED FOR ADVERTISING
 NANCY LOCKE
 DEPARTMENT OF FINANCE & ADMINISTRATIVE SERVICES
 SEATTLE, WASHINGTON 20
 BY: _____
 CITY PURCHASING & CONTRACTING SERVICES DIRECTOR

INITIALS AND DATE		INITIALS AND DATE	
DESIGNED		REVIEWED:	
CHECKED		DES.	CONST.
		SDOT	PROJ. MGR.
DRAWN	MEB	6/21/19	RECEIVED
CHECKED			REVISED AS BUILT


ALL WORK SHALL BE DONE IN ACCORDANCE WITH THE CITY OF SEATTLE STANDARD PLANS AND SPECIFICATIONS AND OTHER DOCUMENTS PULLED FOR IN SECTION 9.00.3 OF THE PROJECT MANUAL.


Seattle Department of Transportation
 ORDINANCE NO. _____ PW NO. 2019-036
 FUND: _____
 SCALE: NTS

15TH AVE NE PROPOSED PARKING EXHIBIT

JOB	PC
	CO
VPI #	
SHEET 20 OF 22	

\Seattle, City of\Projects\20170024 - SDOT Roadway Design Services On-Call\006 - 15th Ave AAC\000 V2017\Exhibits\Public Outreach\15TH AVE AAC CHANNELIZATION PLAN EXHIBIT Roll Plot - 11x17.dwg
 Apr-22--20 11:36am

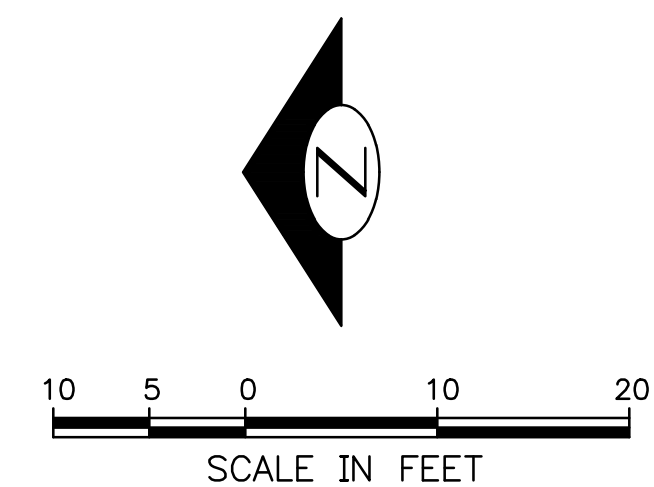


PERTEET
 505 FIFTH AVENUE S, SUITE 300
 SEATTLE, WA 98104
 206.436.0515 | 800.615.9900

APPROVED FOR ADVERTISING
 NANCY LOCKE
 DEPARTMENT OF FINANCE & ADMINISTRATIVE SERVICES
 SEATTLE, WASHINGTON 20
 BY: _____
 CITY PURCHASING & CONTRACTING SERVICES DIRECTOR

INITIALS AND DATE		INITIALS AND DATE	
DESIGNED		REVIEWED:	
CHECKED		DES.	CONST.
		SDOT	PROJ. MGR.
DRAWN	MEB	6/21/19	RECEIVED
CHECKED			REVISED AS BUILT


ALL WORK SHALL BE DONE IN ACCORDANCE WITH THE CITY OF SEATTLE STANDARD PLANS AND SPECIFICATIONS AND OTHER DOCUMENTS PULLED FOR IN SECTION 9.03.3 OF THE PROJECT MANUAL


Seattle Department of Transportation
 ORDINANCE NO. _____ PW NO. 2019-036
 FUND: _____
 SCALE: NTS

**15TH AVE NE
 PROPOSED PARKING EXHIBIT**

JOB	PC
	CO
VPI #	
SHEET 21 OF 22	

\Seattle, City of\Projects\20170024 - SDOT Roadway Design Services On-Call\006 - 15th Ave AAC\GDD V2017\Exhibits\Public Outreach\15TH AVE AAC CHANNELIZATION PLAN EXHIBIT Roll Plot - 11x17.dwg
 Apr-22--20 11:52am

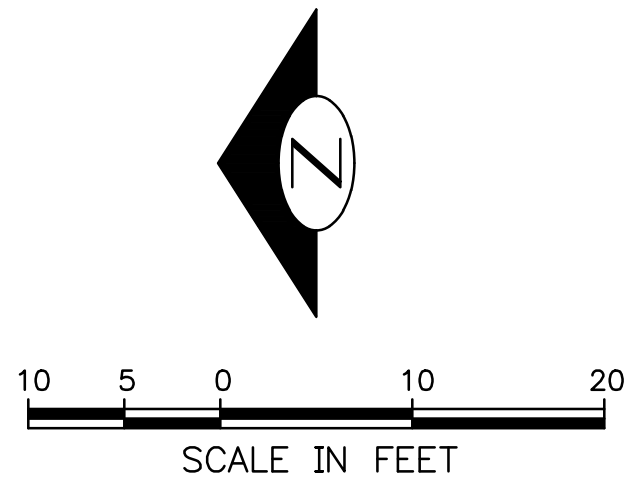


PERTEET
 505 FIFTH AVENUE S, SUITE 300
 SEATTLE, WA 98104
 206.436.0515 | 800.615.9900

APPROVED FOR ADVERTISING
 NANCY LOCKE
 DEPARTMENT OF FINANCE & ADMINISTRATIVE SERVICES
 SEATTLE, WASHINGTON 20
 BY: _____
 CITY PURCHASING & CONTRACTING SERVICES DIRECTOR

INITIALS AND DATE		INITIALS AND DATE	
DESIGNED		REVIEWED:	
CHECKED		DES.	CONST.
		SDOT	PROJ. MGR.
DRAWN	MEB	6/21/19	RECEIVED
CHECKED			REVISED AS BUILT

ALL WORK SHALL BE DONE IN ACCORDANCE WITH THE CITY OF SEATTLE STANDARD PLANS AND SPECIFICATIONS AND OTHER DOCUMENTS PULLED FOR IN SECTION 9.003 OF THE PROJECT MANUAL.


Seattle Department of Transportation
 ORDINANCE NO. _____ PW NO. 2019-036
 FUND: _____
 SCALE: NTS

15TH AVE NE PROPOSED PARKING EXHIBIT

JOB	PC
CO	CO
VPI #	
SHEET 22	OF 22