



9<sup>th</sup> Ave NW PARK | Seattle, Washington  
NEIGHBORHOOD CONTEXT

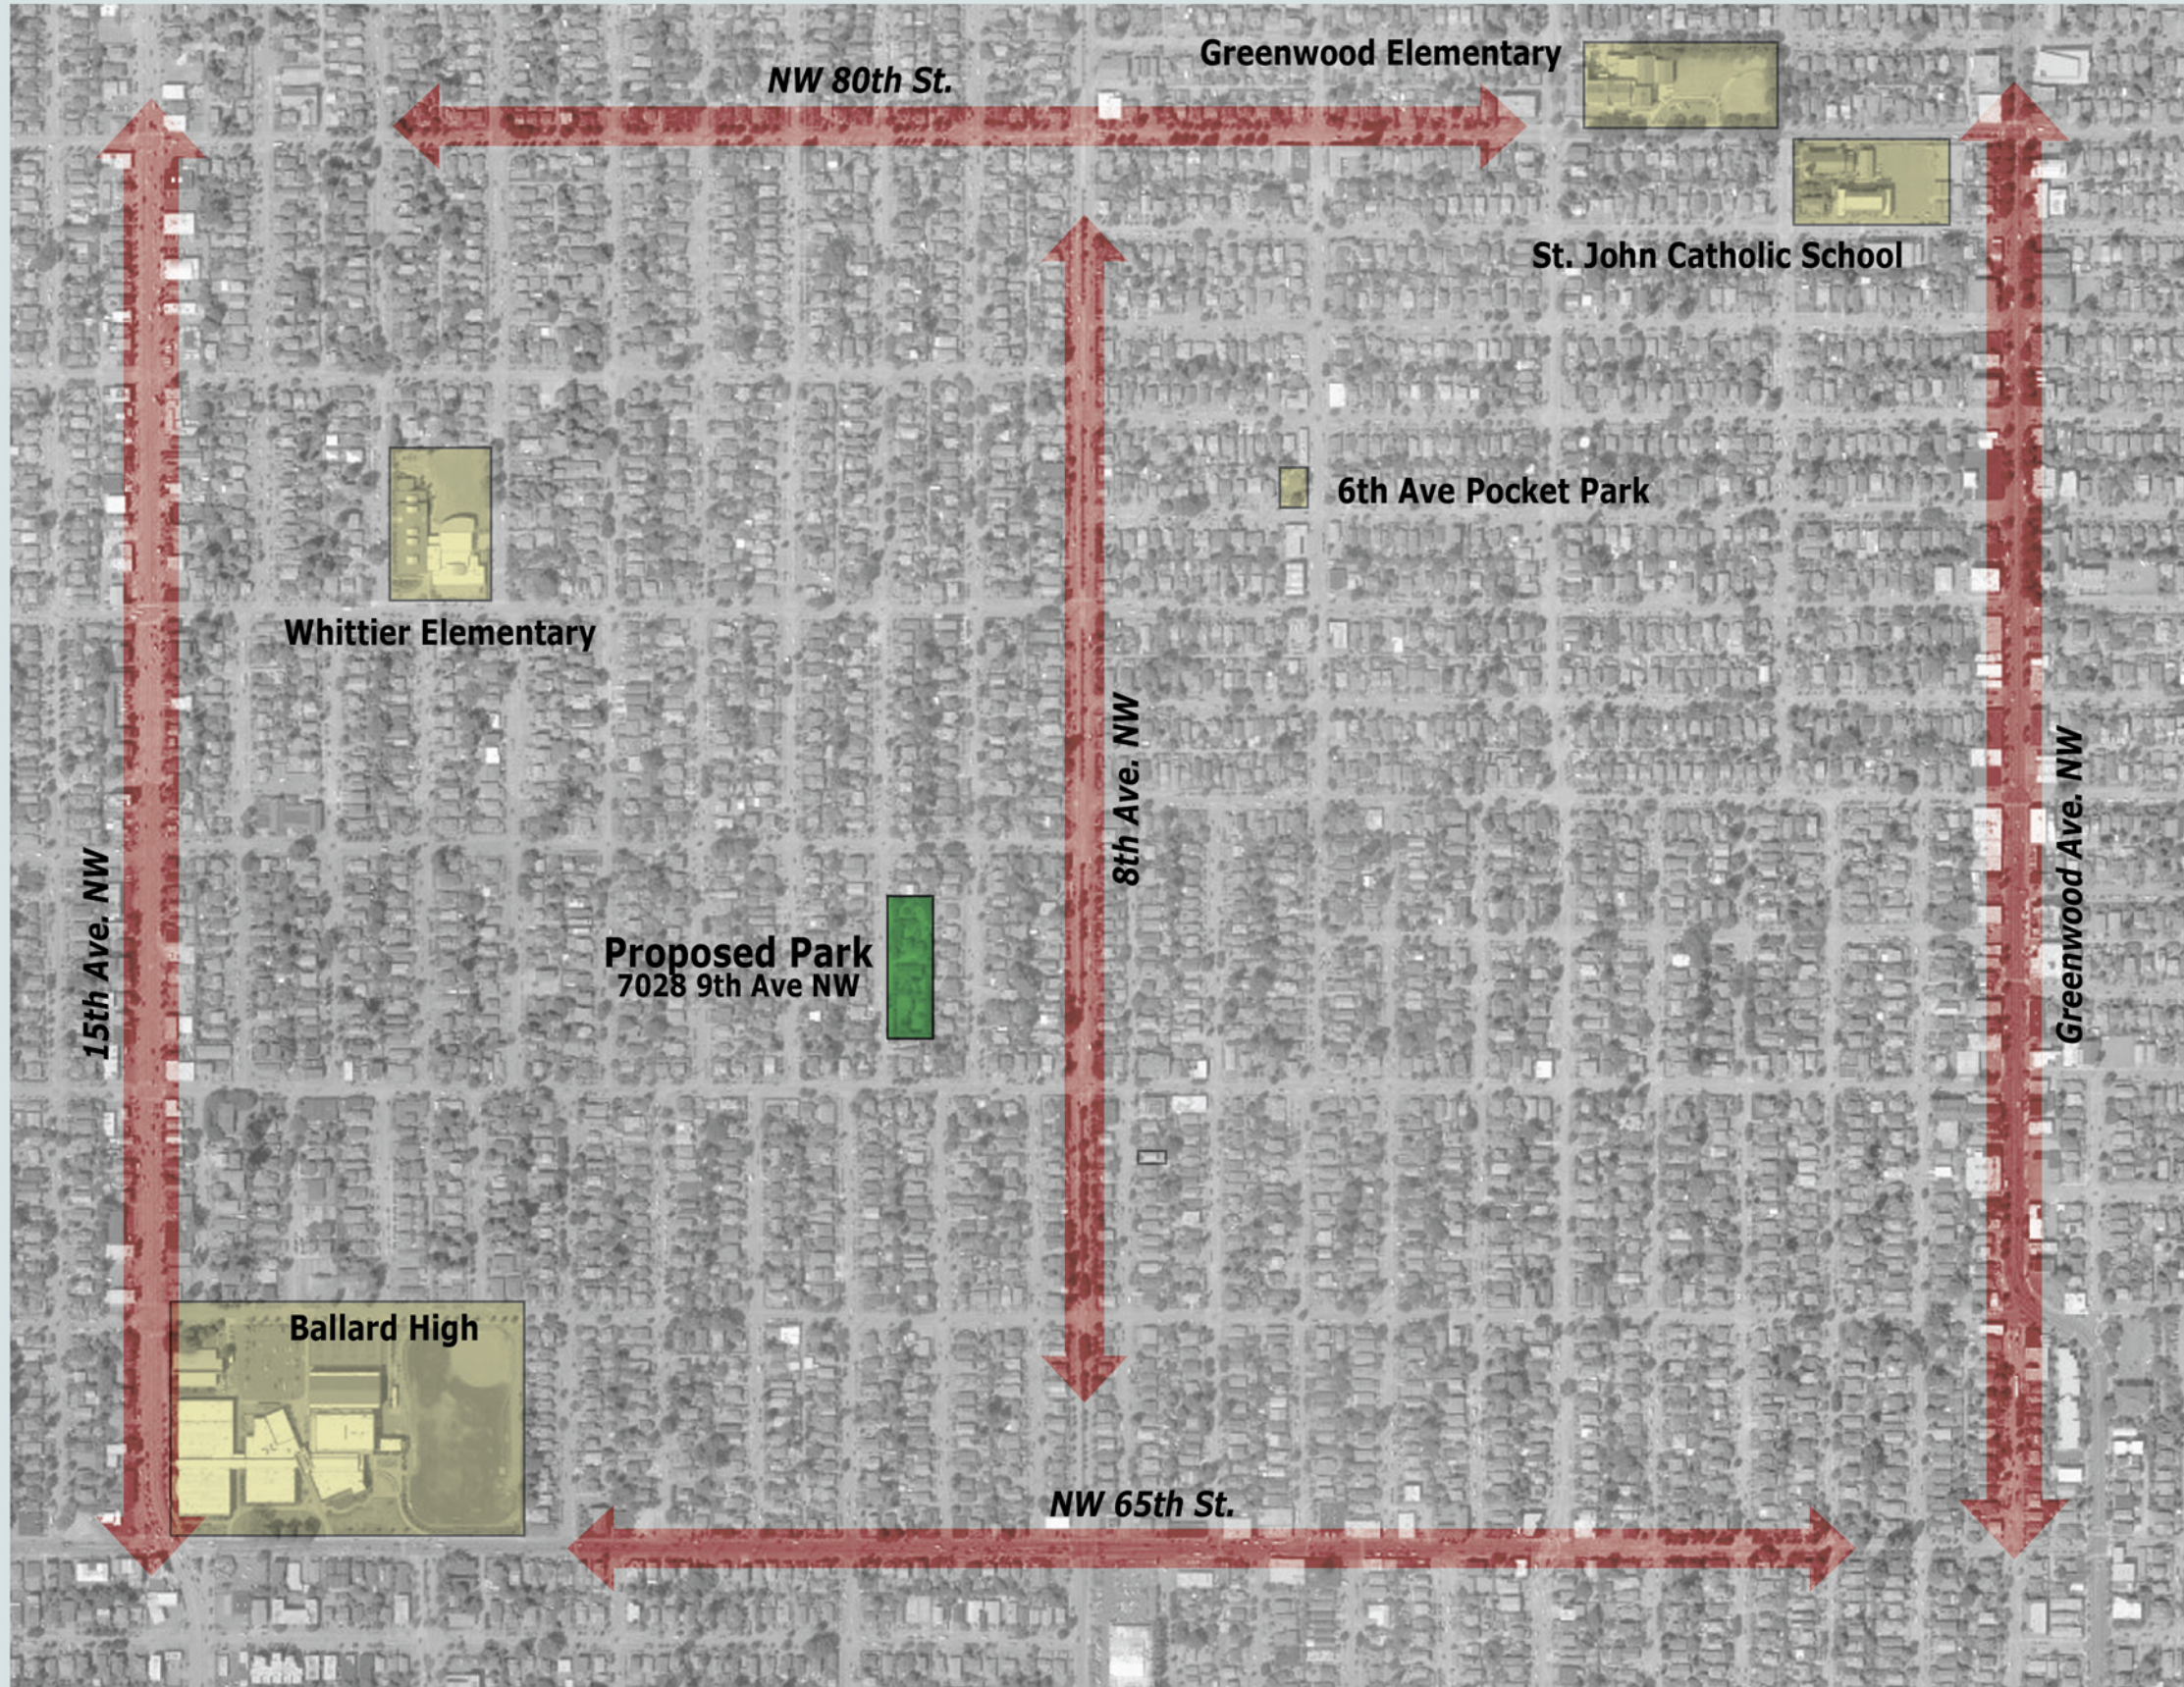

# 9<sup>th</sup> Ave NW PARK | Seattle, Washington

## EXISTING CONDITIONS

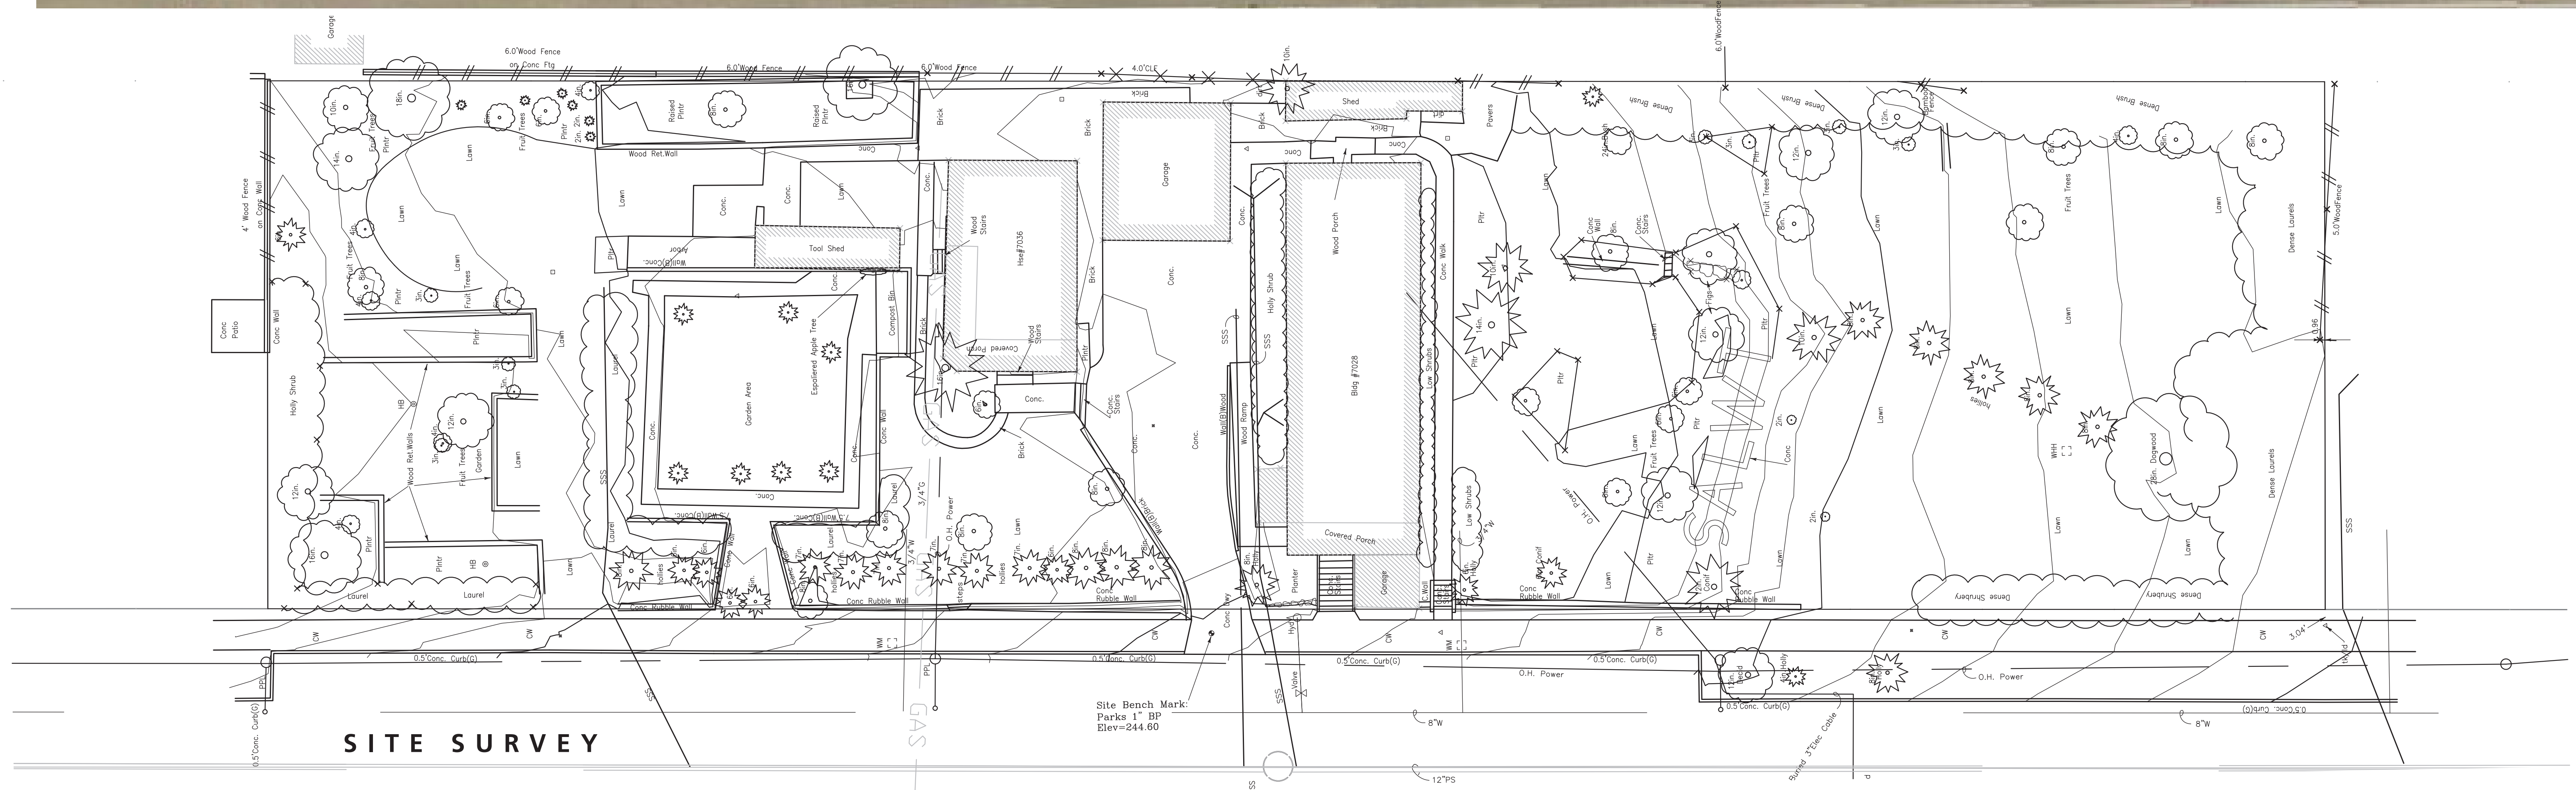



9th Ave NW PARK | Seattle, Washington

# SITE IMPRESSIONS

STRONG SENSE OF PLACE




PLANT IDENTITY:  
EDIBLE, INVASIVE &  
MAINTENANCE INTENSIVE



COMMUNITY  
BUILDING THROUGH  
ENGAGEMENT



20 VERTICAL FEET  
OF OPPORTUNITY



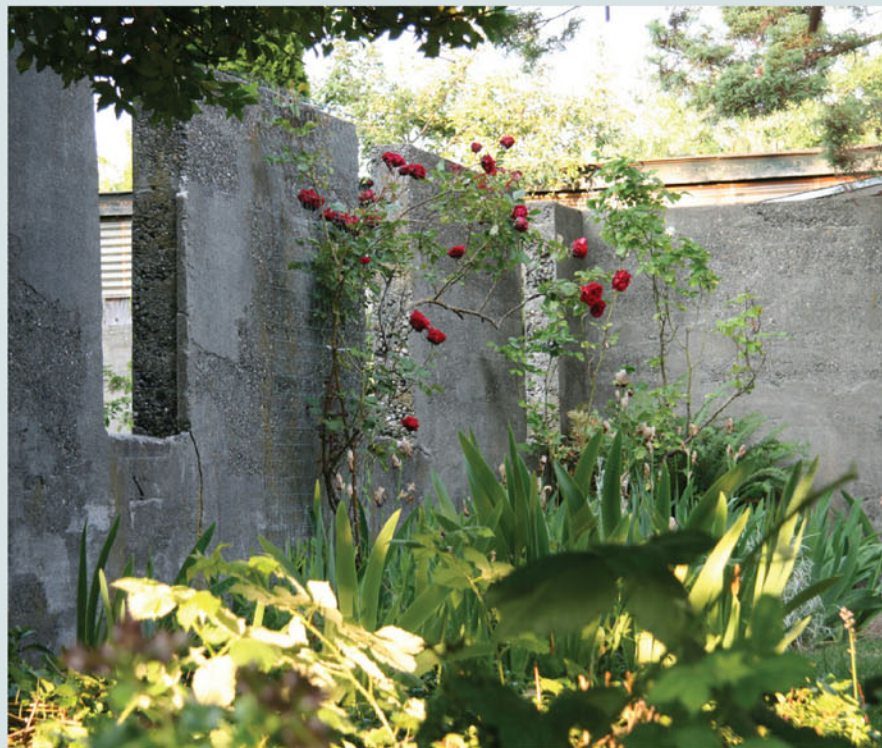


CPTED:  
PROS &  
CONS




SiteWorkshop LLC  
LANDSCAPE ARCHITECTURE



NOTES . . . . .

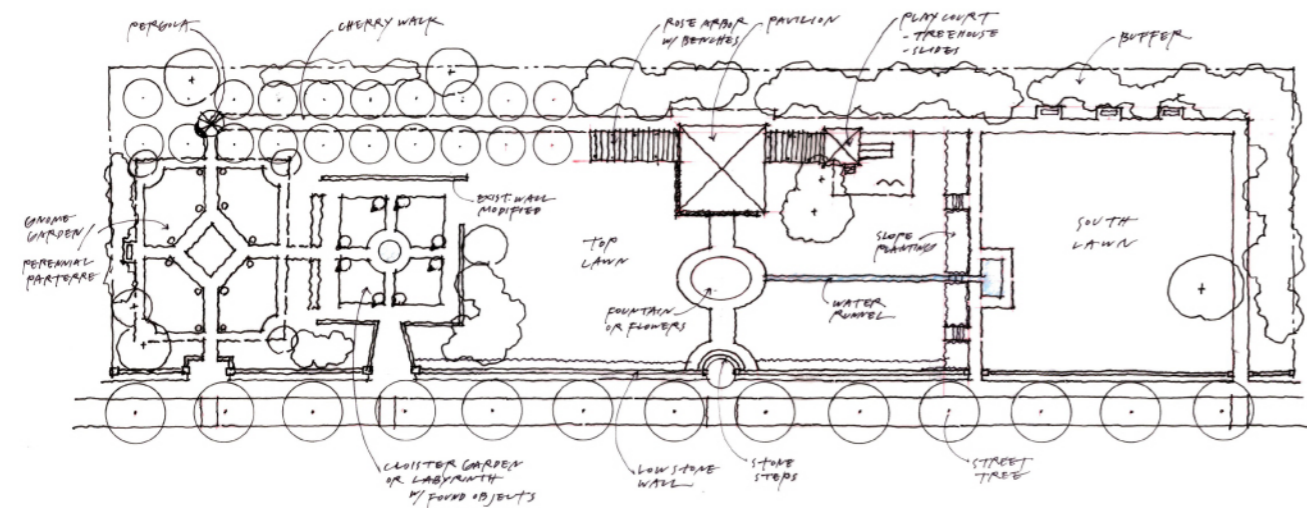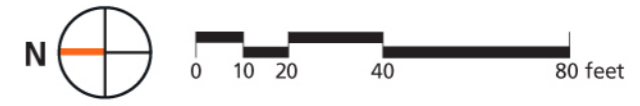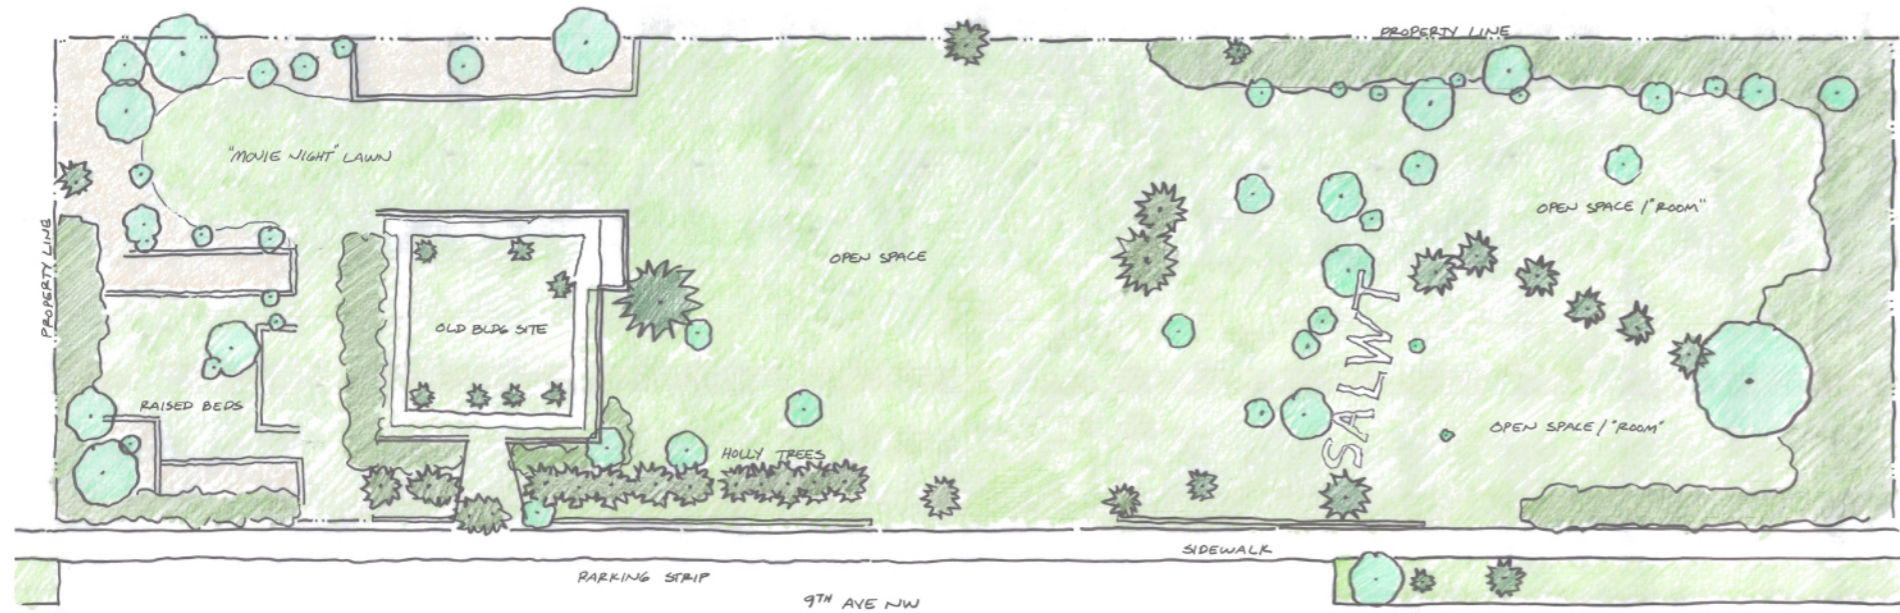


CONCEPT 1 - FORMAL GARDEN

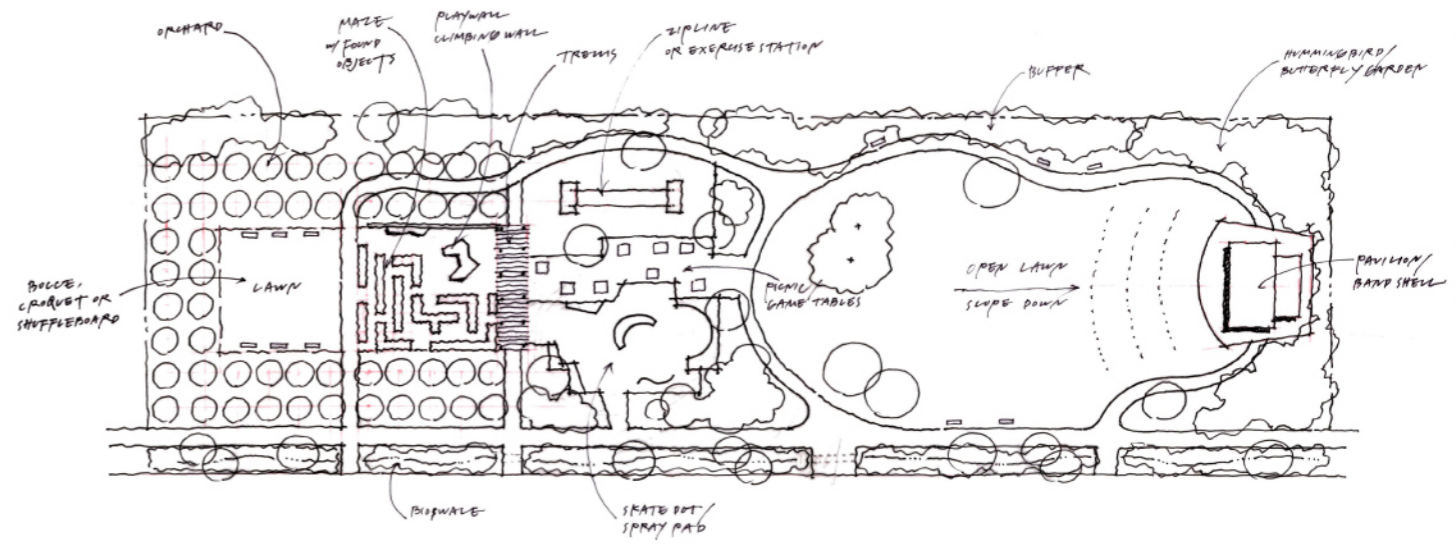


CONCEPT 3 - THE COMMON  
PLAY FOR ALL AGES

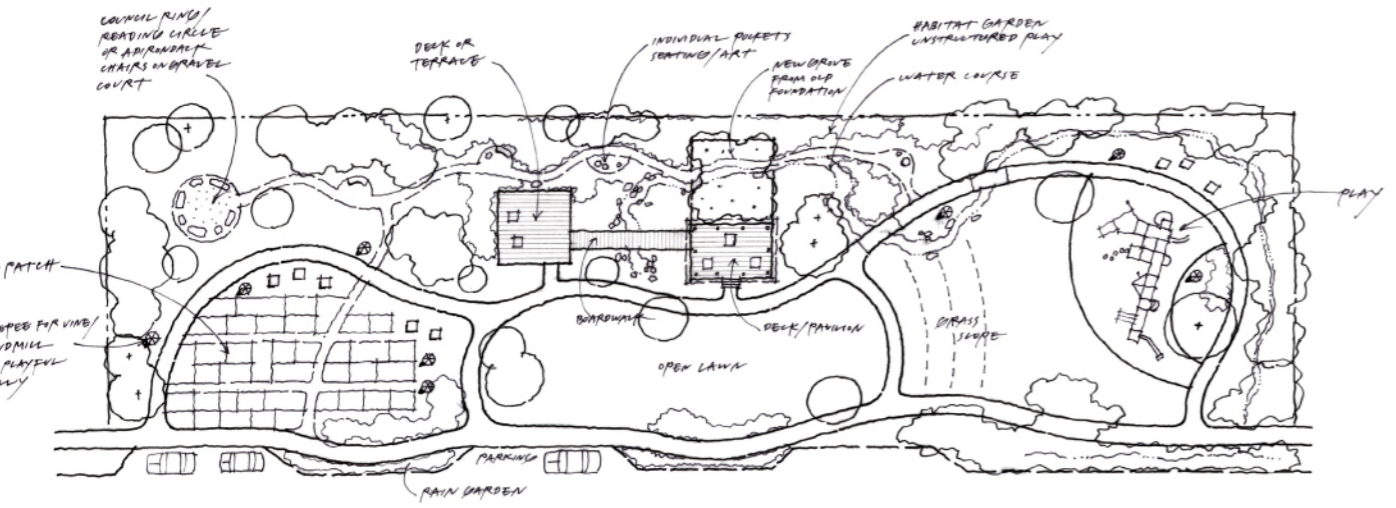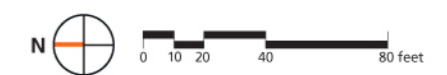


CONCEPT 2 - URBAN FARM & FOREST

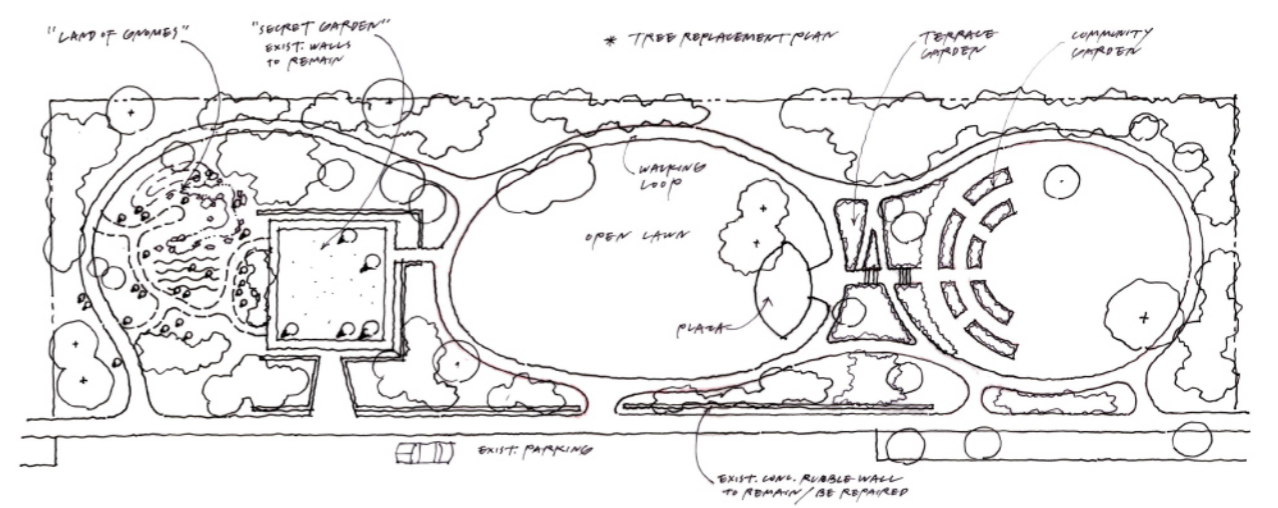

CONCEPT 4 - NEIGHBORHOOD GREEN

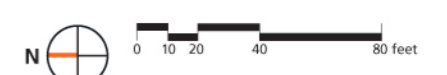

9th AVE NW PARK SEATTLE, WASHINGTON

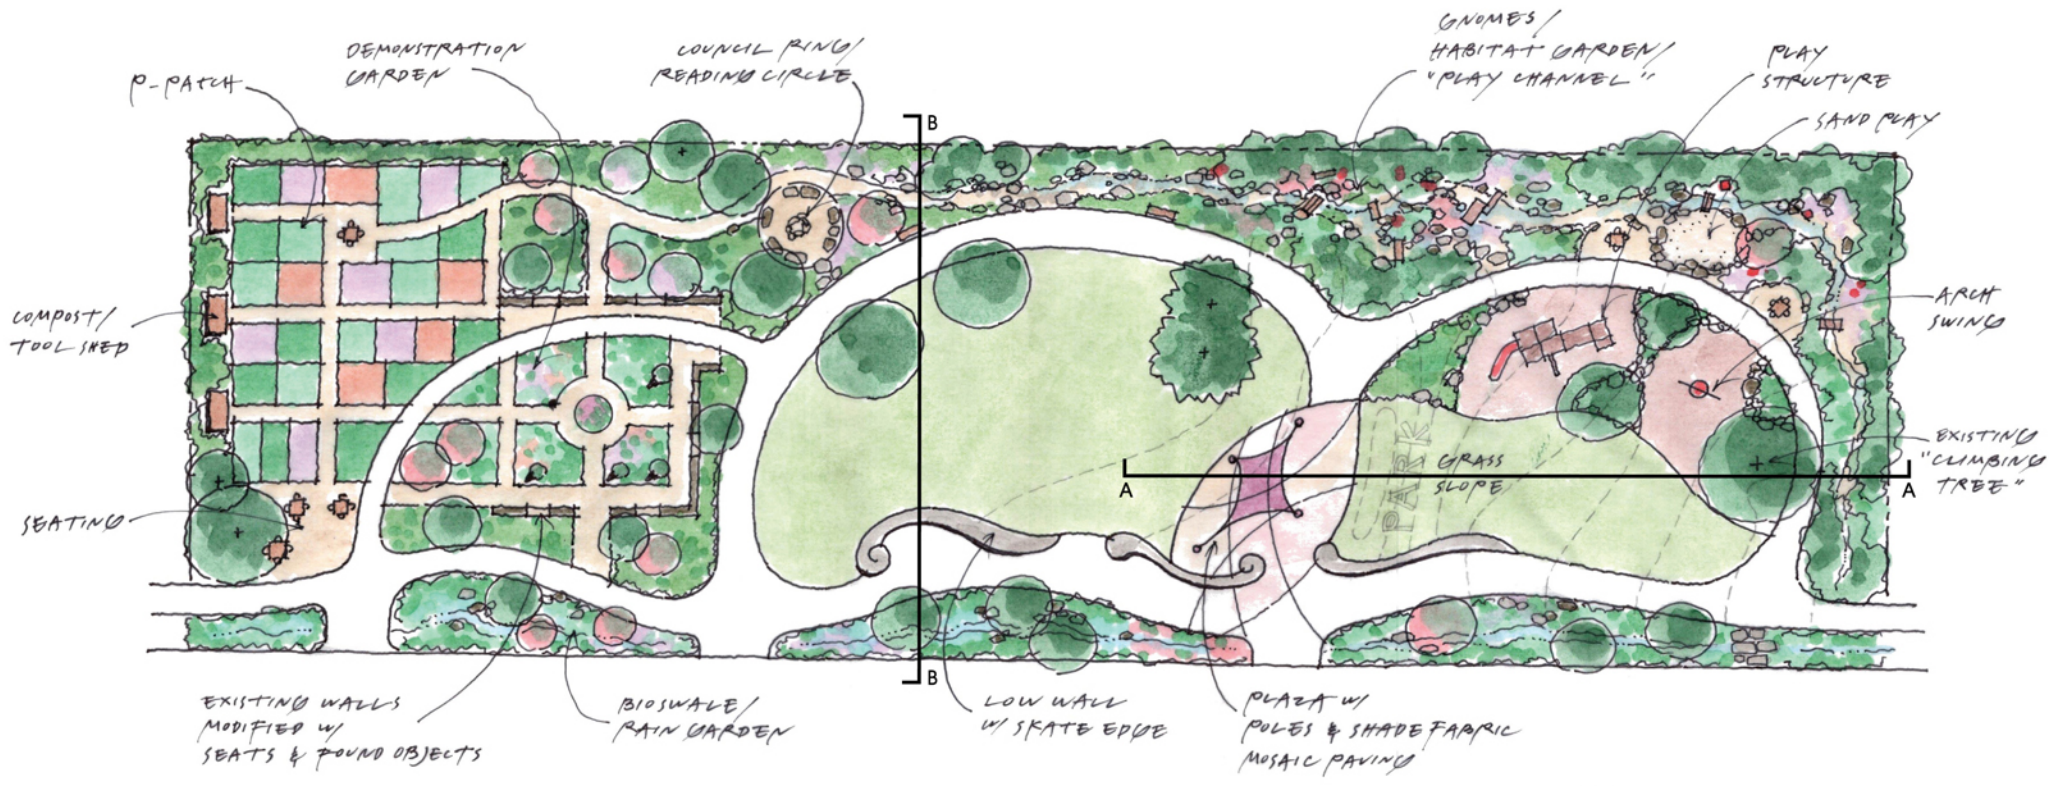

CONCEPT PLAN - magic & mystery



9th AVE NW PARK  
SEATTLE, WASHINGTON



SiteWorkshop LLC  
LANDSCAPE ARCHITECTURE

SECTION A



open lawn

community plaza

play slope

play equipment

path & play channel

SECTION B



9th Ave rain garden

skate dot

open lawn

8' loop path

play channel



PLAY CHANNEL



Community Garden



Rain Garden

Council Ring



Play Channel




Secret Garden



Concrete inlays



Skate Dot

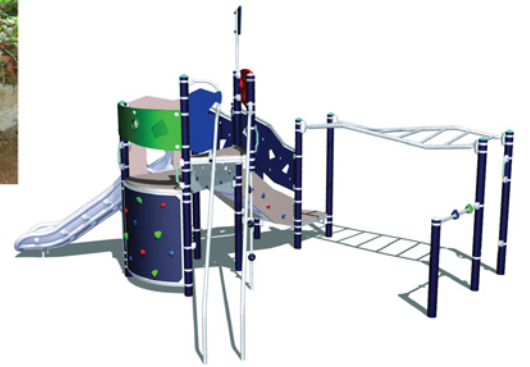

Play Equipment