


# Northgate Station 60% Design Open House



November 7, 2012

# Tonight's Agenda

- 6:00 pm – Open House
- 6:30 pm - Presentation
  - **Introduction and Northgate Station Overview**
    - Fred Wilhelm, Station Project Manager
  - **Station and Landscape Design**
    - David Hewitt, Station Architect
  - **STart Overview**
    - Barbara Luecke, STart Program Manager
  - **Introduction of Artists**
    - Mary Ann Peters
    - Cris Bruch
  - **Questions and Answers**
- 7:45 pm – Return to Open House
- 8:30 pm – Close

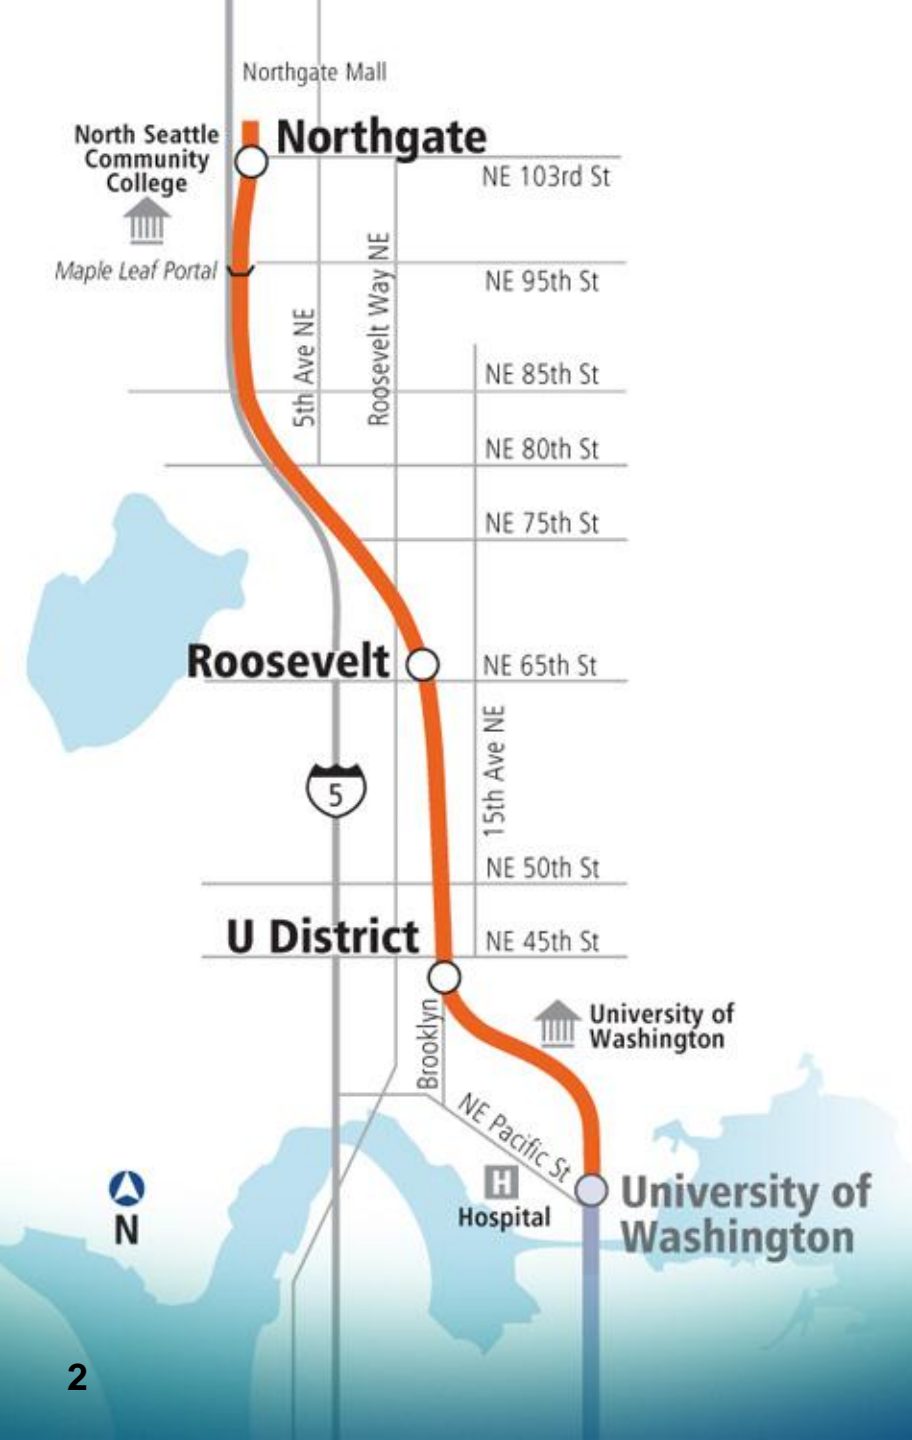


# Link Light Rail System




- 16 miles of light rail with 13 stations currently in service
- University Link under construction; opens 2016
- ST2 Plan funded extensions to Overlake, South King County, and Lynnwood
- 54 mile system

# Northgate Link Extension (University of Washington to Northgate)

- 4.3-mile light rail extension
- Stations: U District, Roosevelt, and Northgate
- Open for Service: 2021
- 62,000 daily boardings added to system by 2030

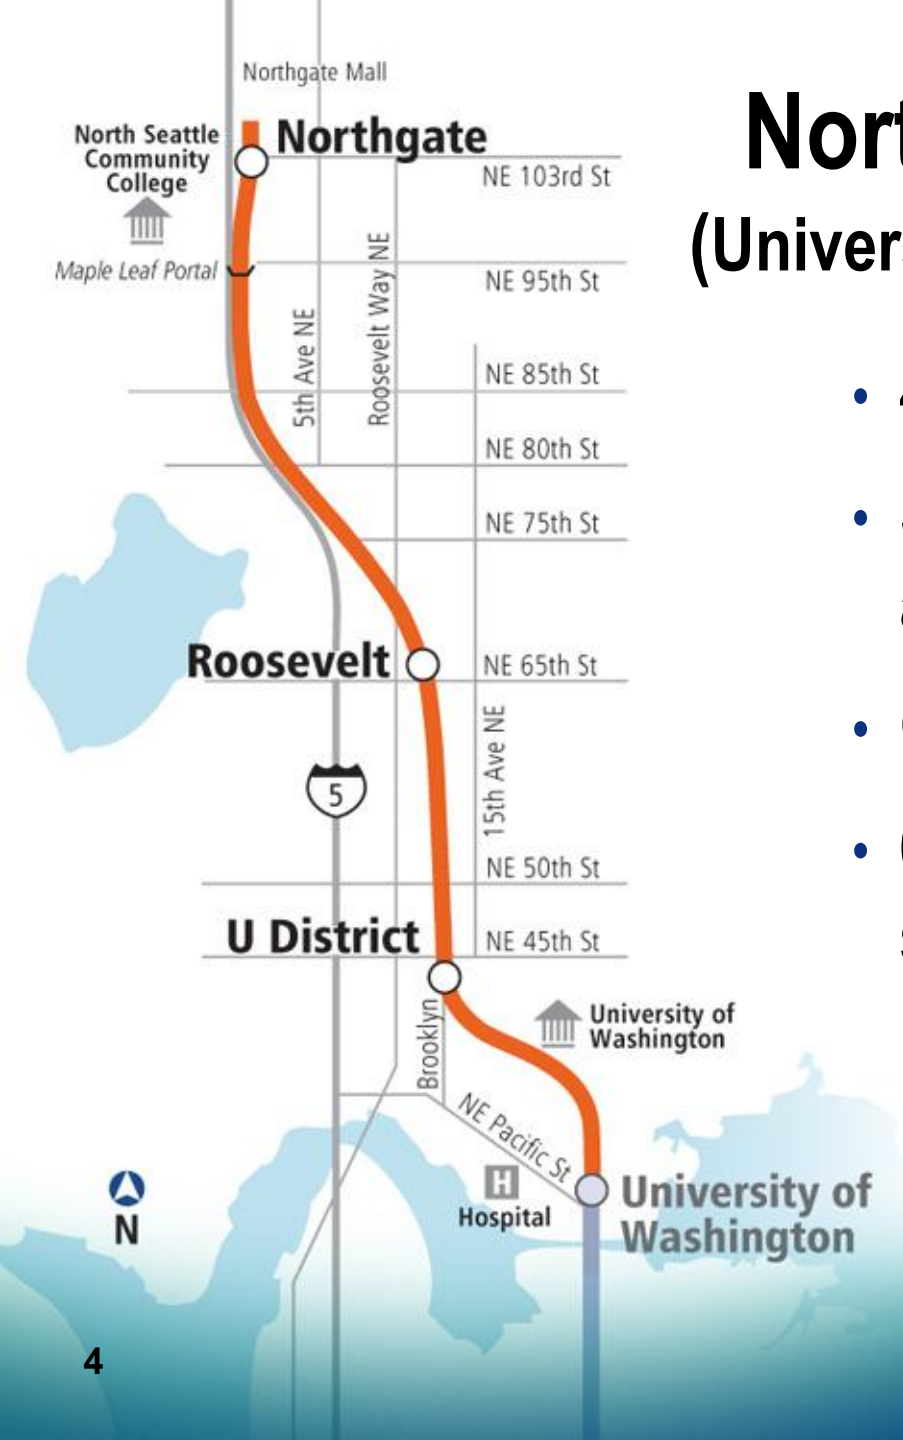


# Northgate Station Schedule

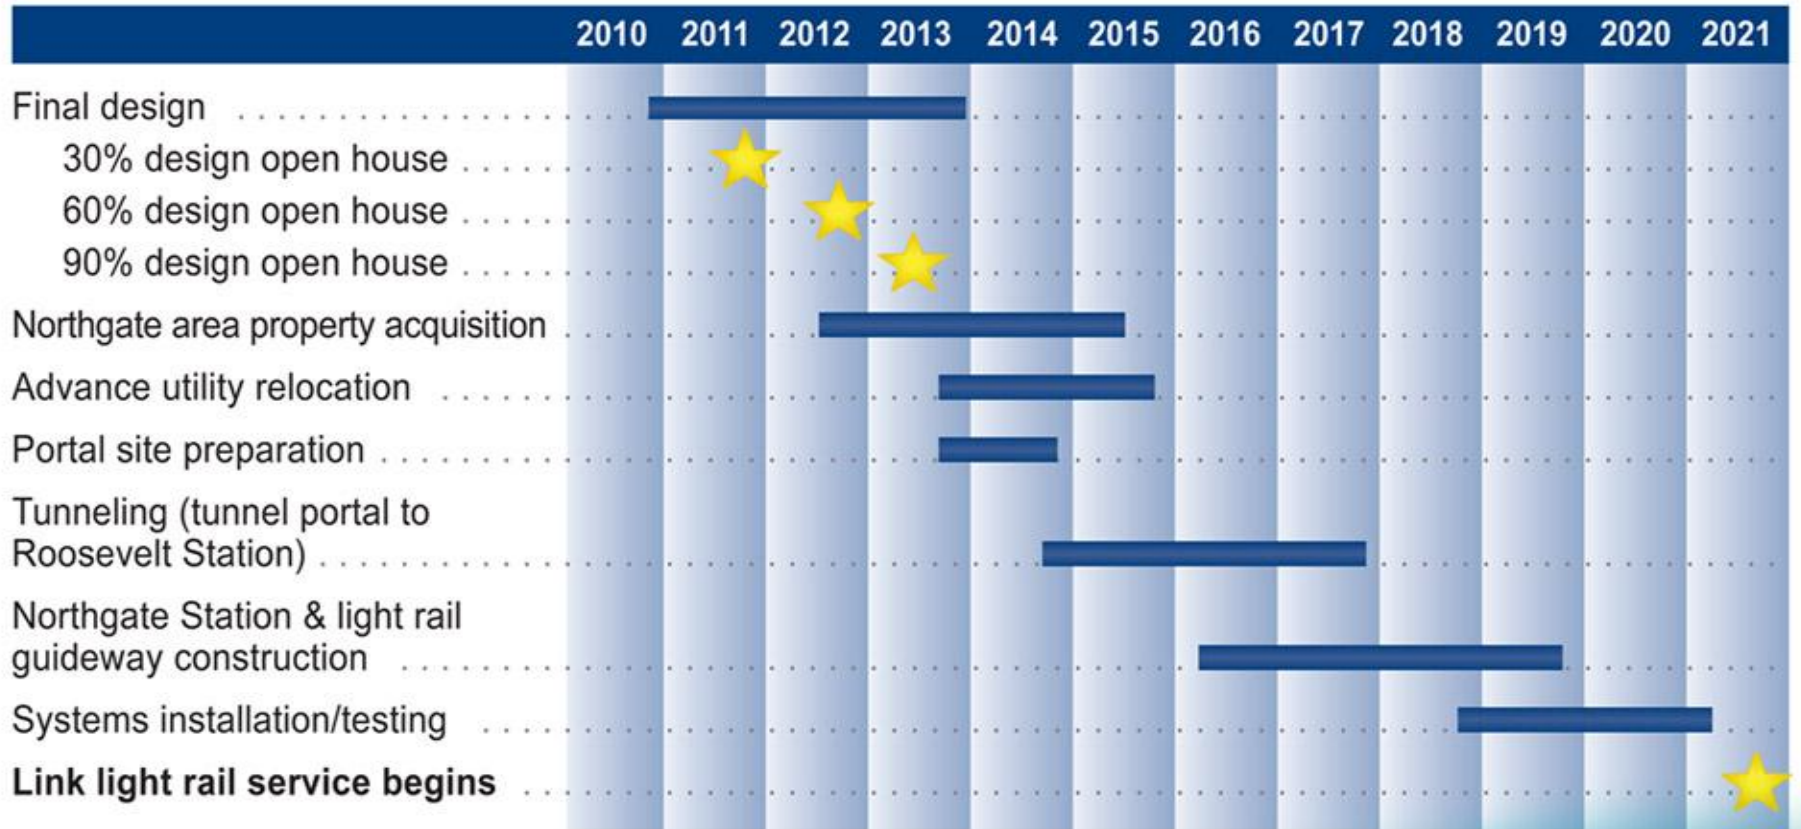

# Northgate Station

## Key Features

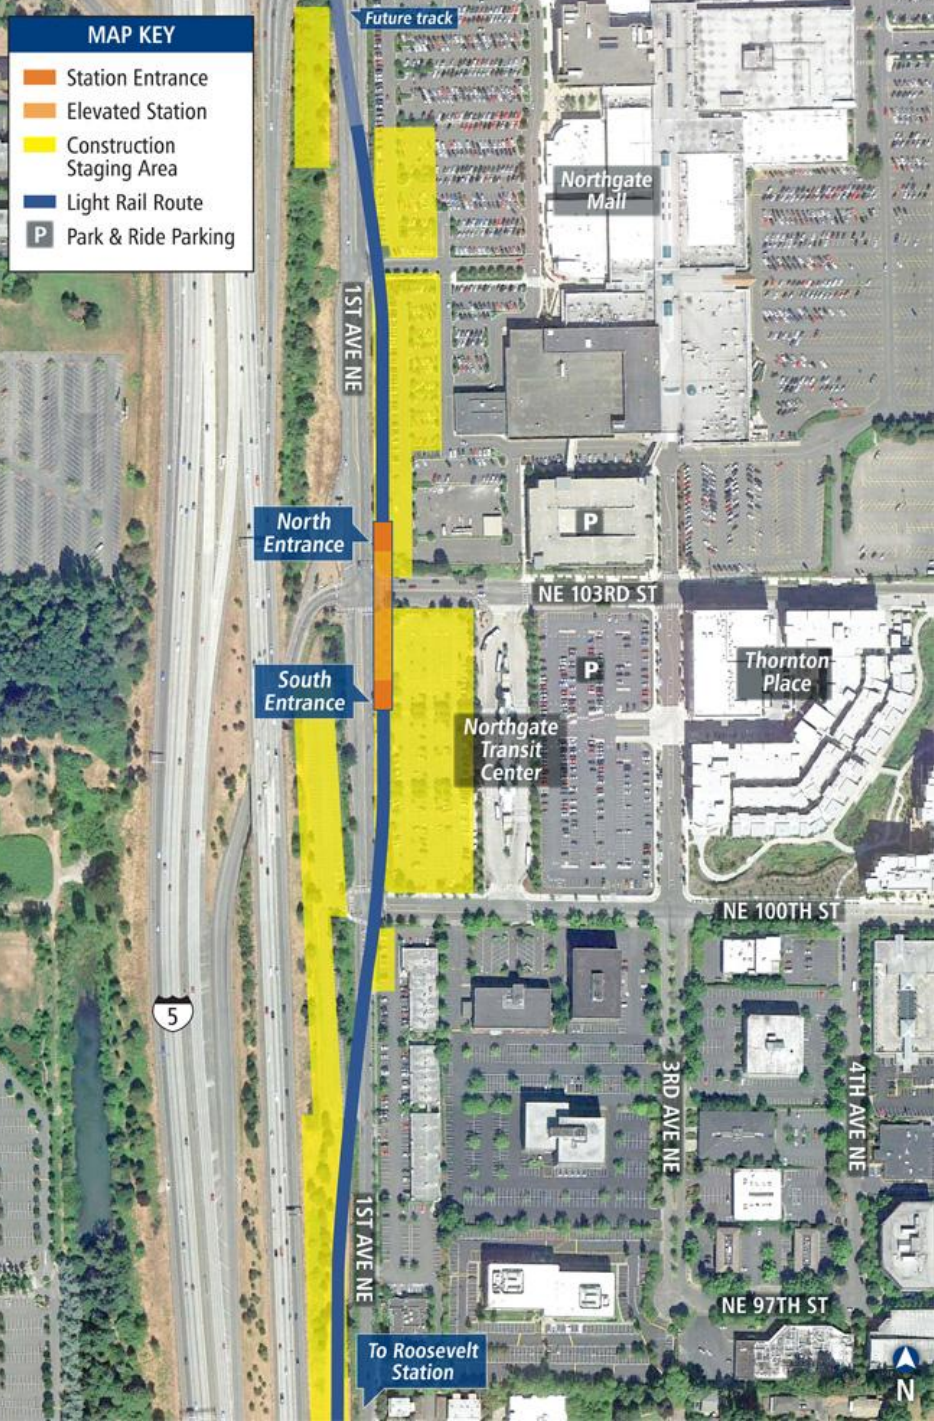


- Elevated station spans NE 103<sup>rd</sup> with escalators, elevators and stairs
- Serves nearby residents and businesses
- North entrance connects the mall
- South entrance connects to buses, park-and-ride facilities, future Transit Oriented Development sites
- Bicycle parking
- 15,000 daily boardings (2030)










# Maple Leaf Portal Area

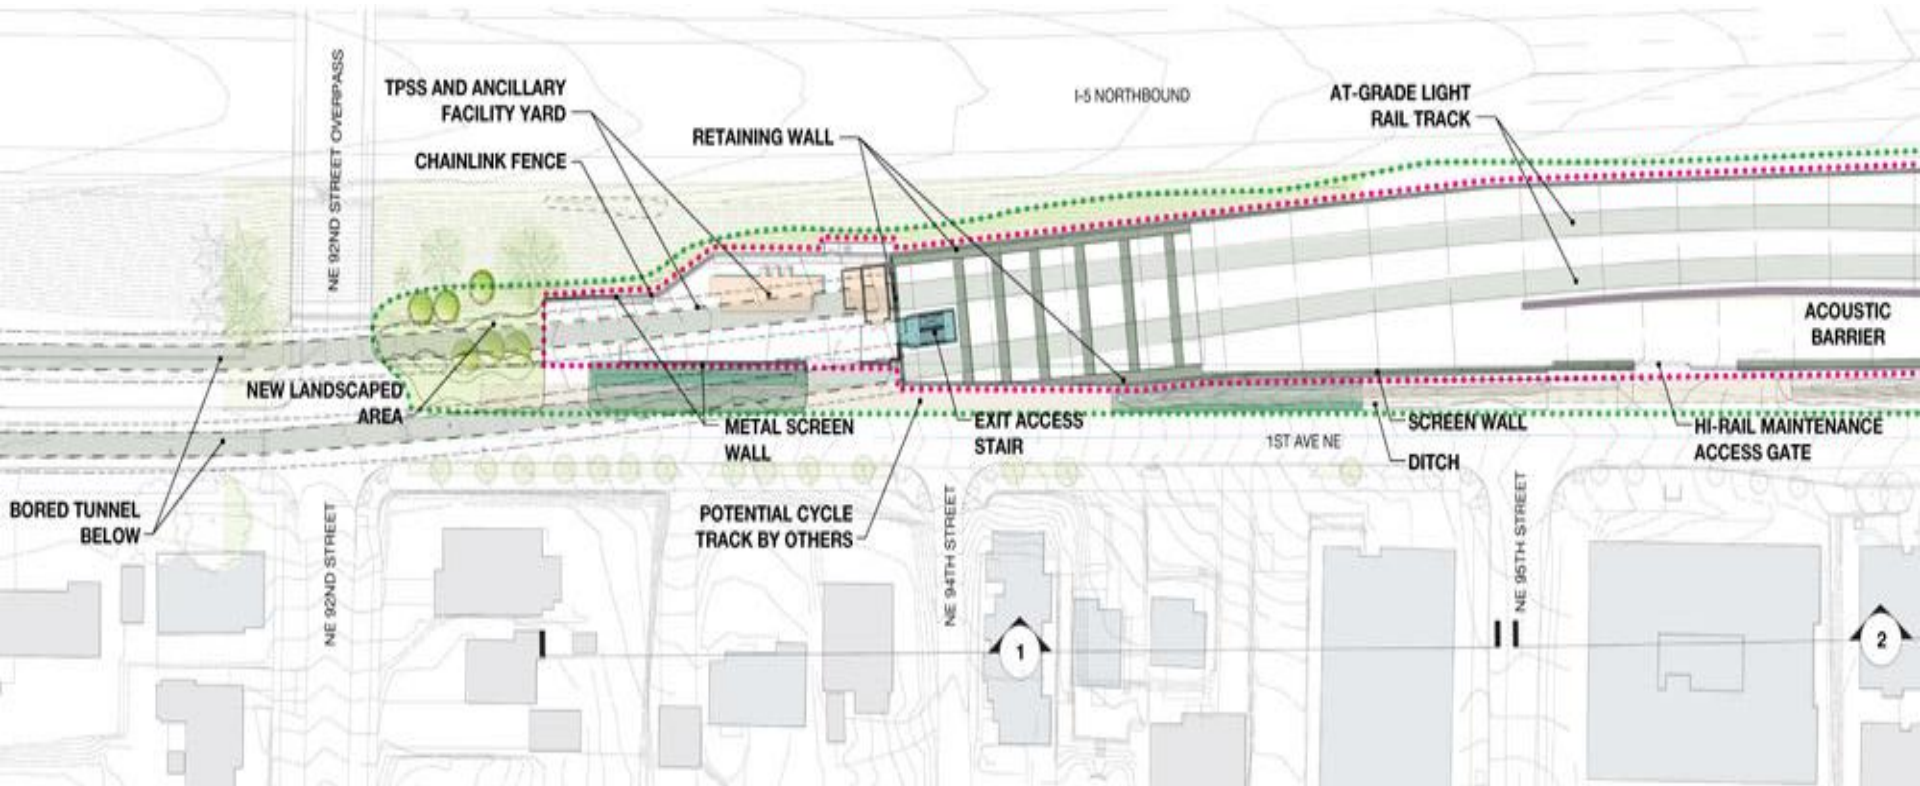


# Maple Leaf Portal – TPSS and Ancillary Yard

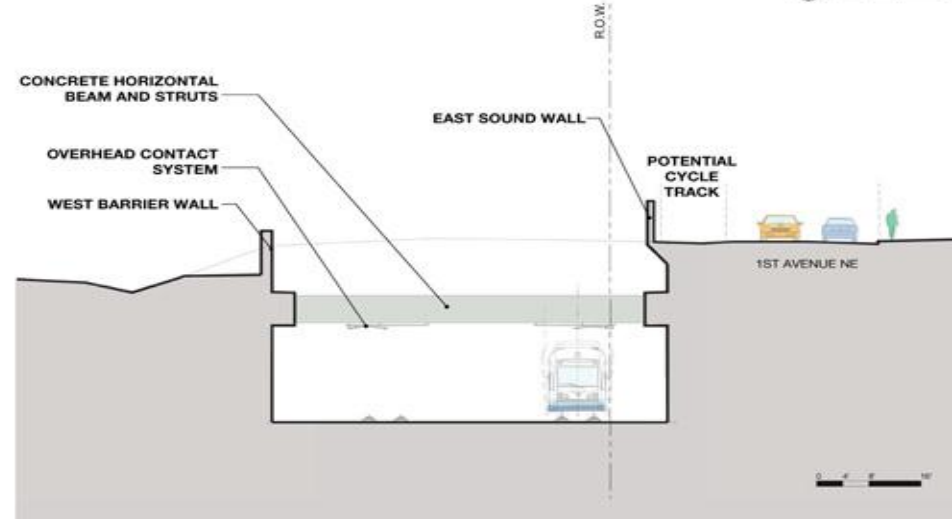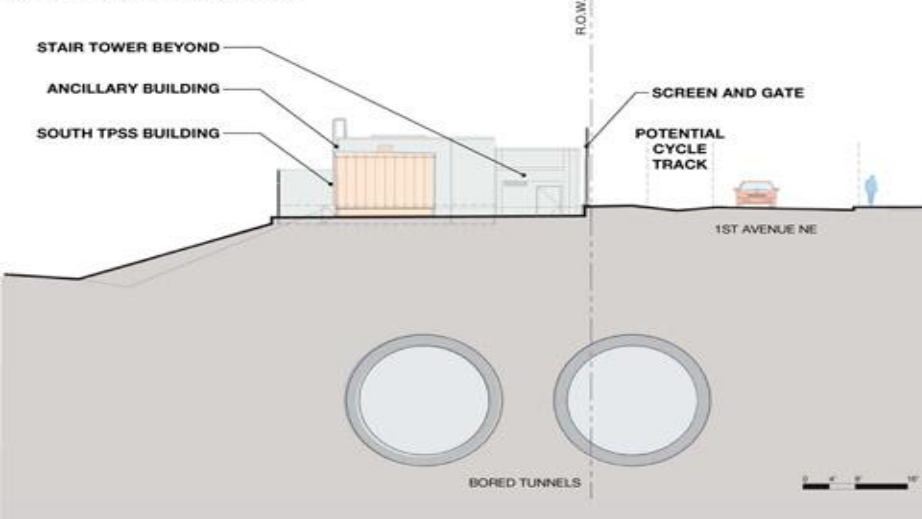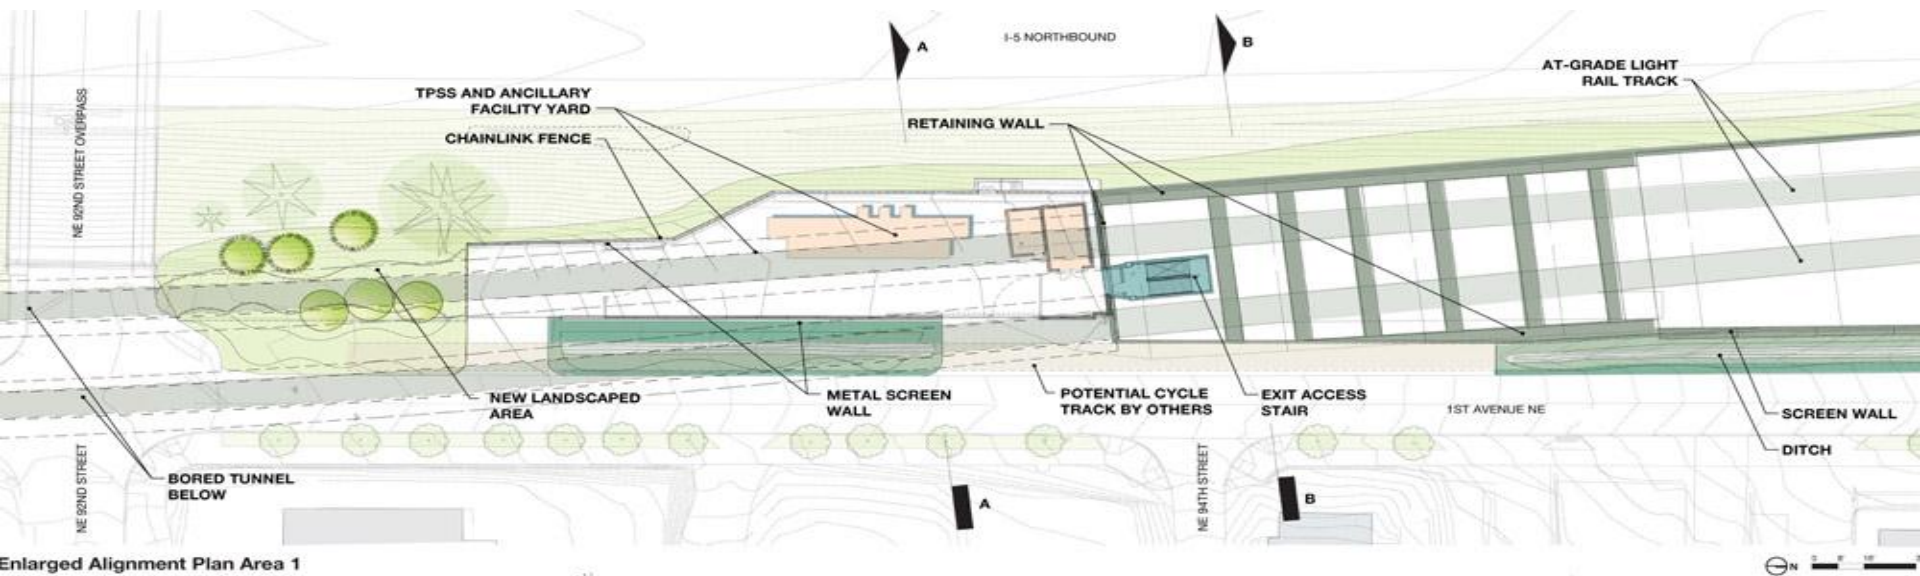




# Maple Leaf Portal – Looking Northwest




# TPSS and Signals Facility WSDOT R.O.W.

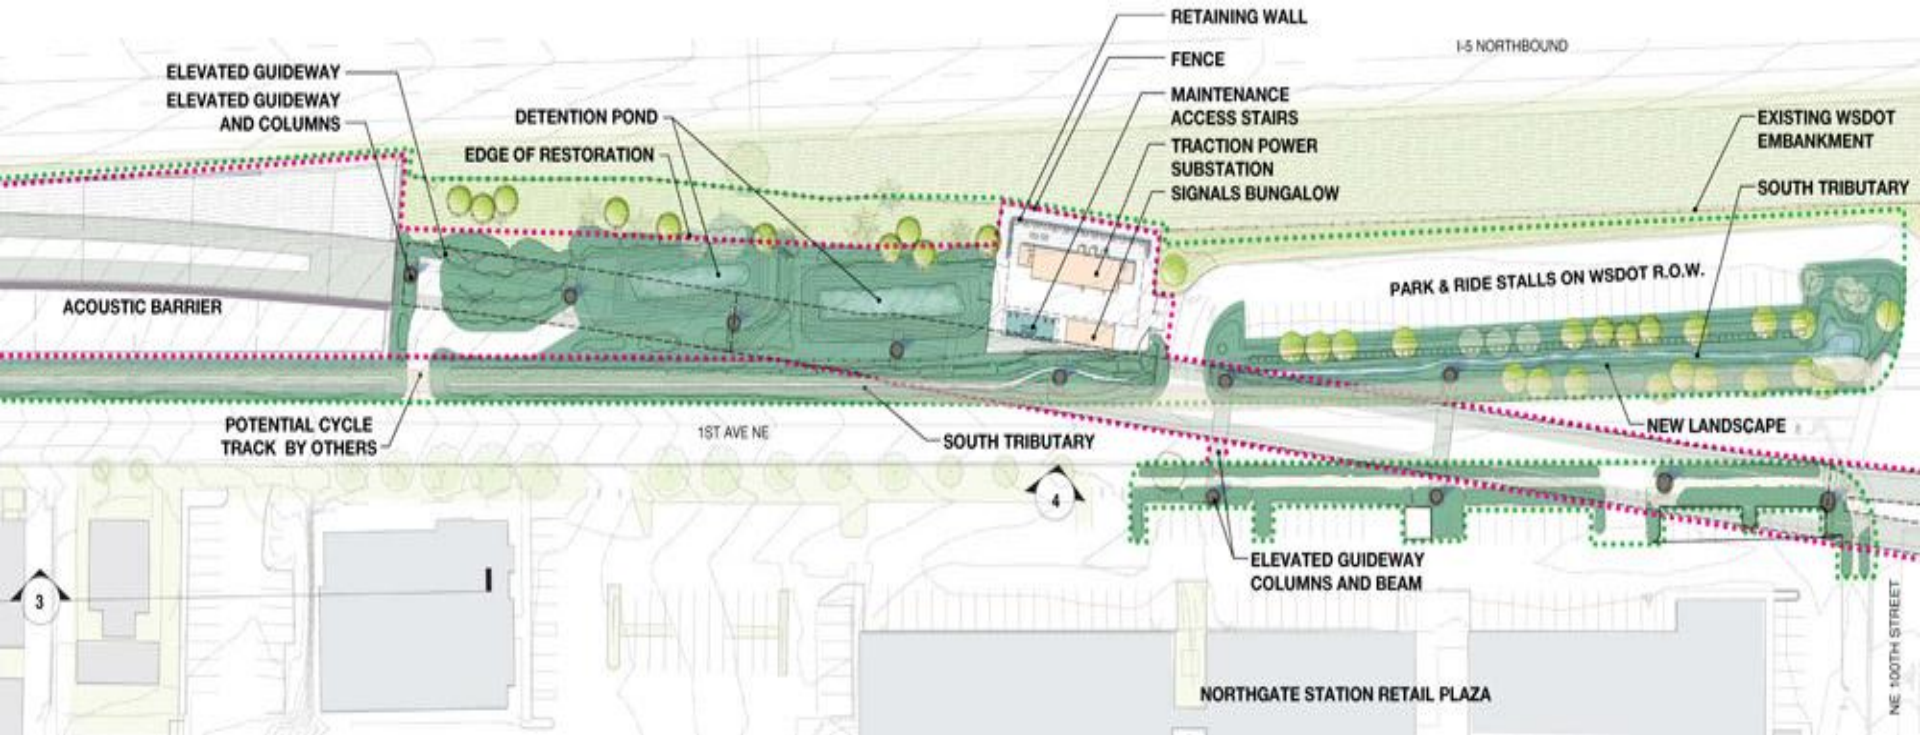




# TPSS and Signals Facility – WSDOT R.O.W.

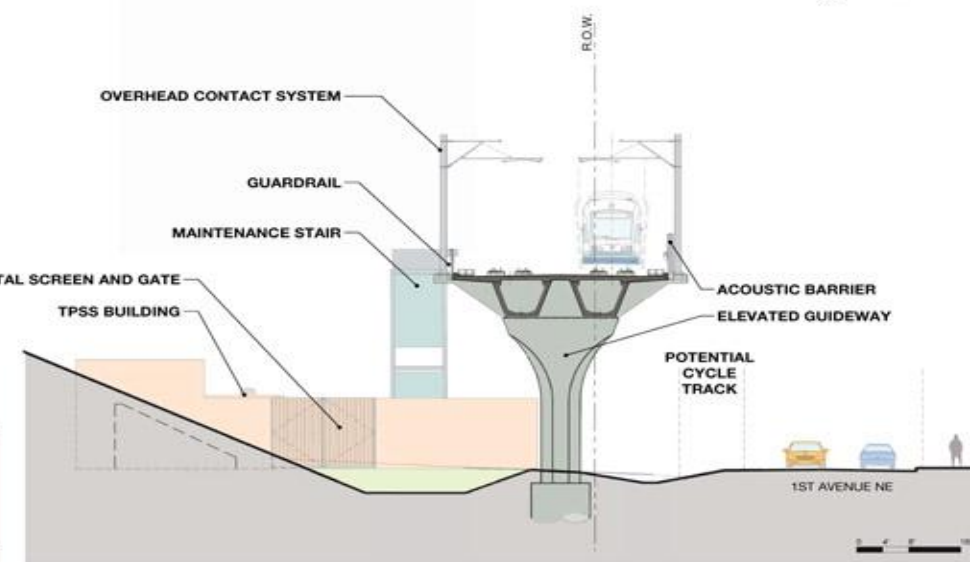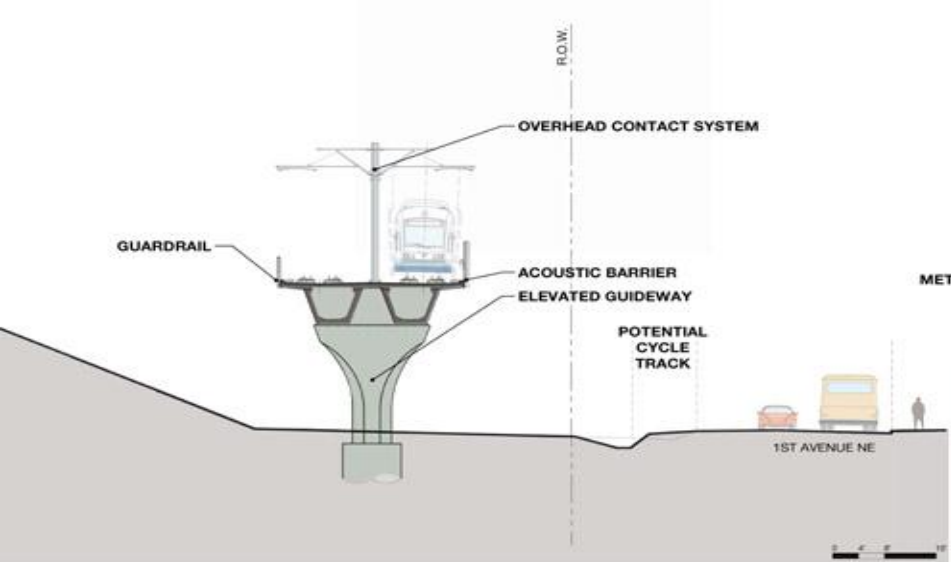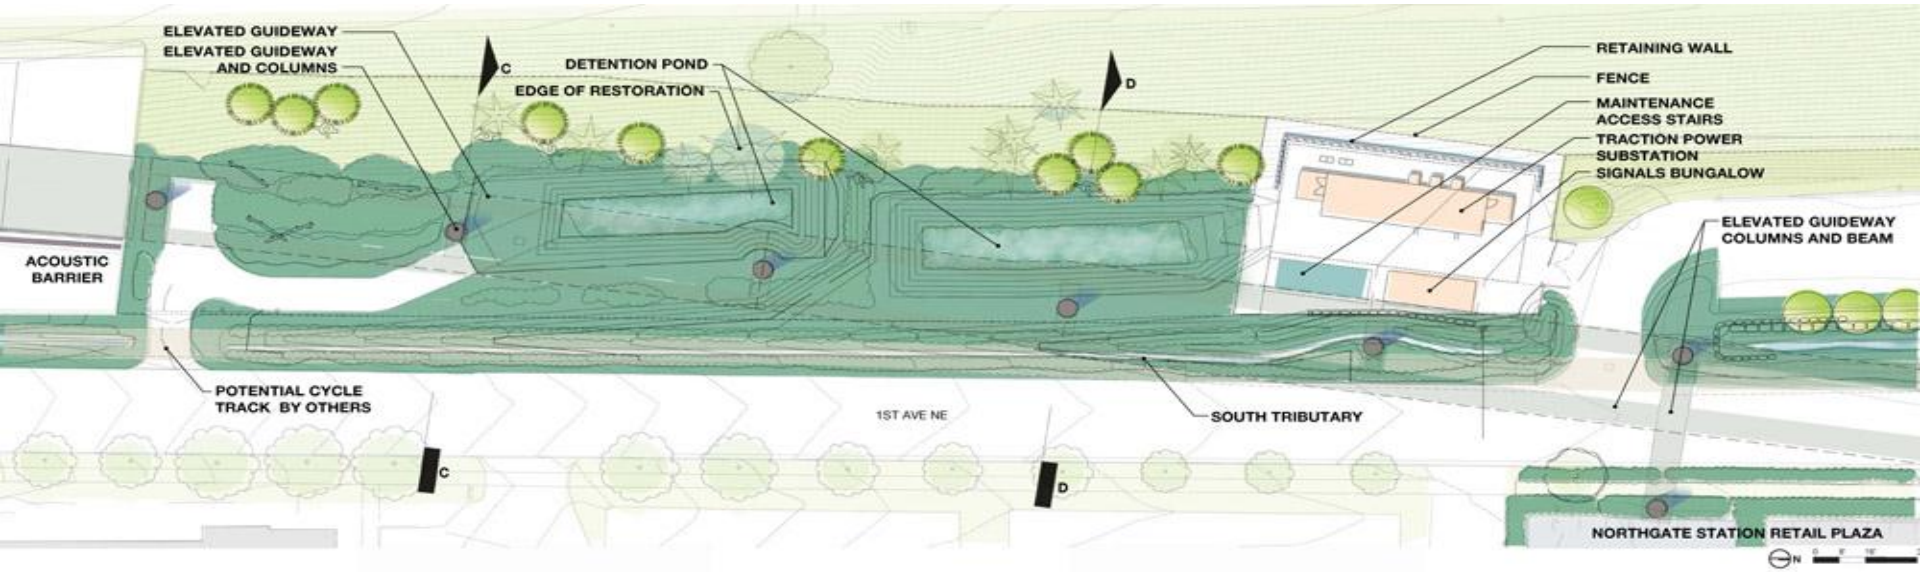


# Signals Bungalow at NE 105<sup>th</sup> Street Northgate Mall Entry

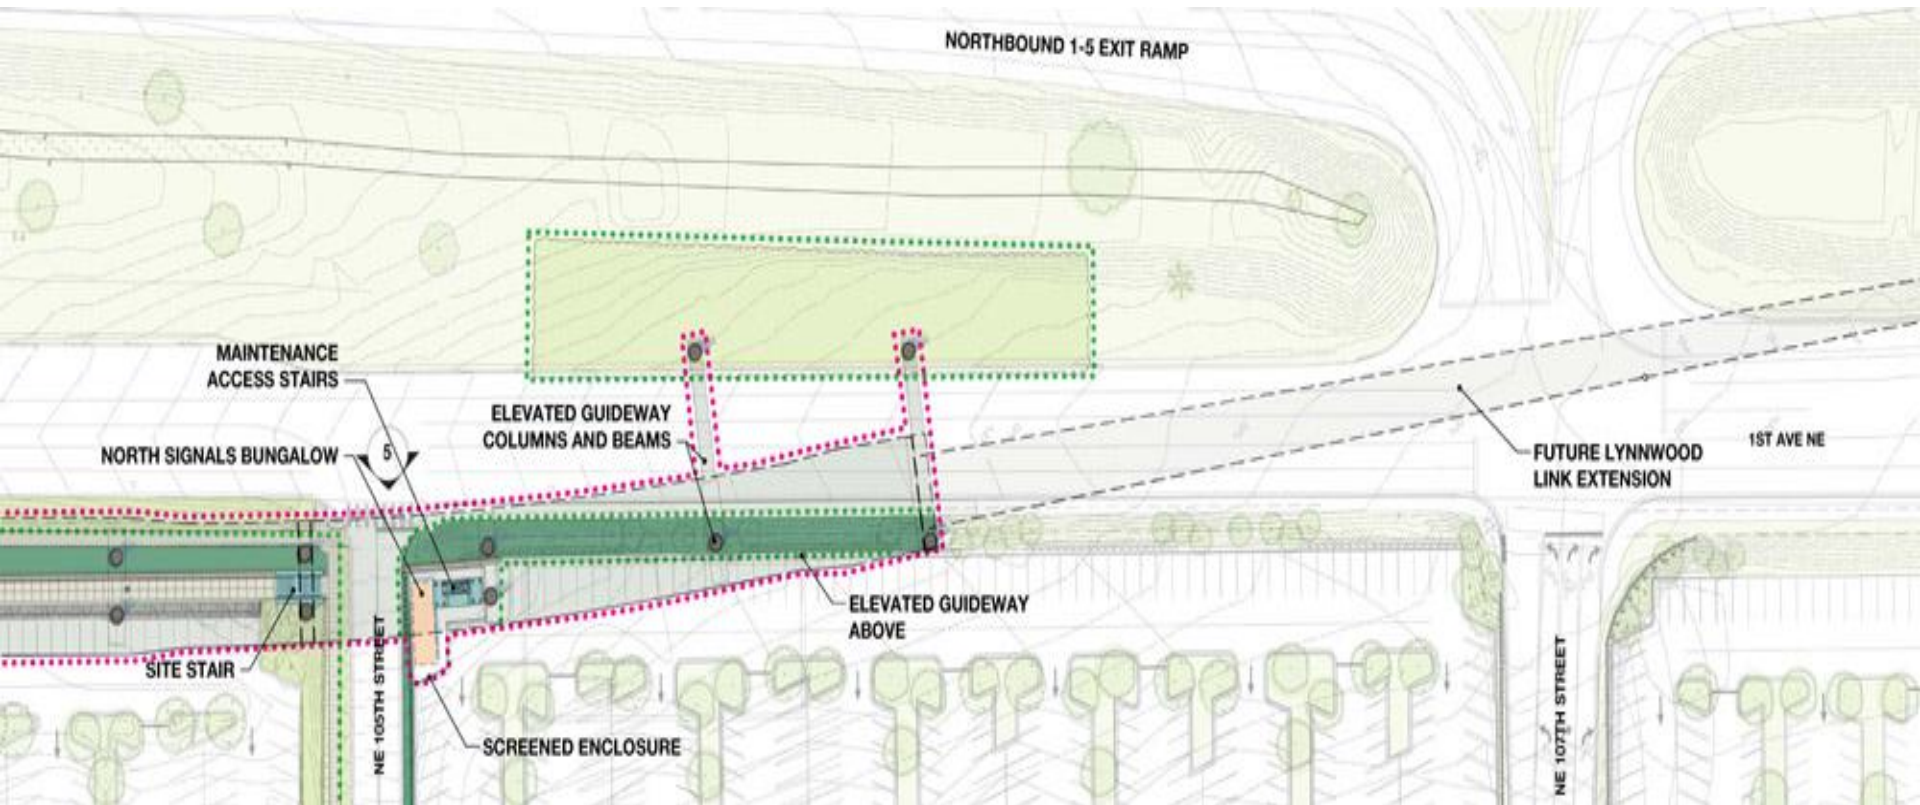

# Signals Bungalow at NE 105<sup>th</sup> Street

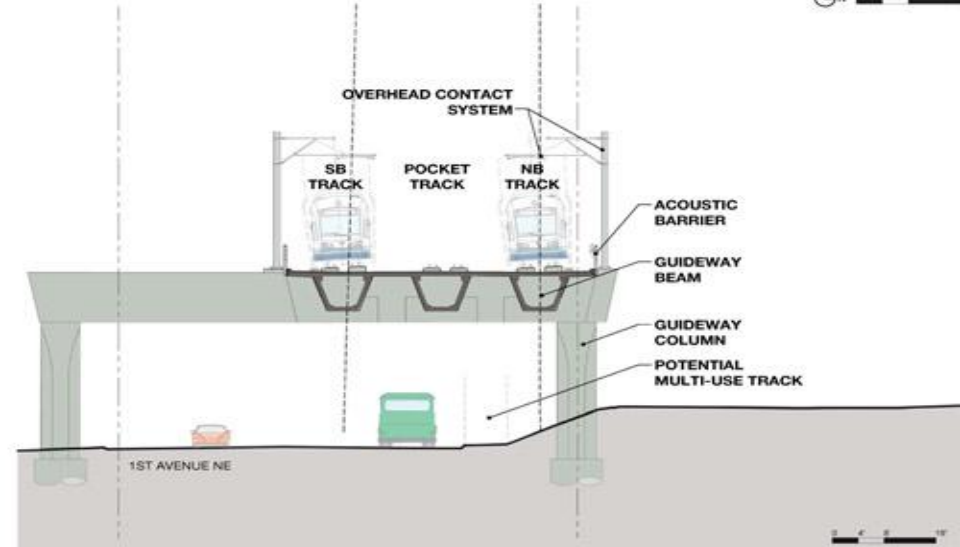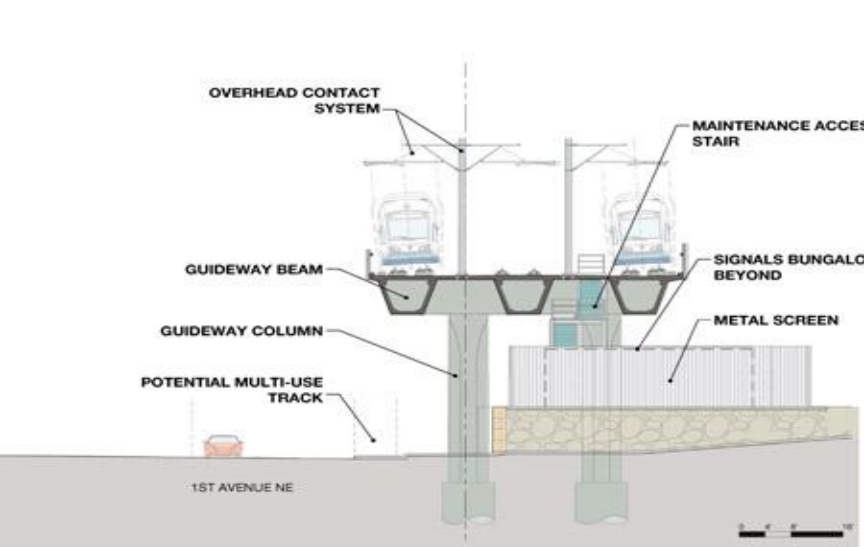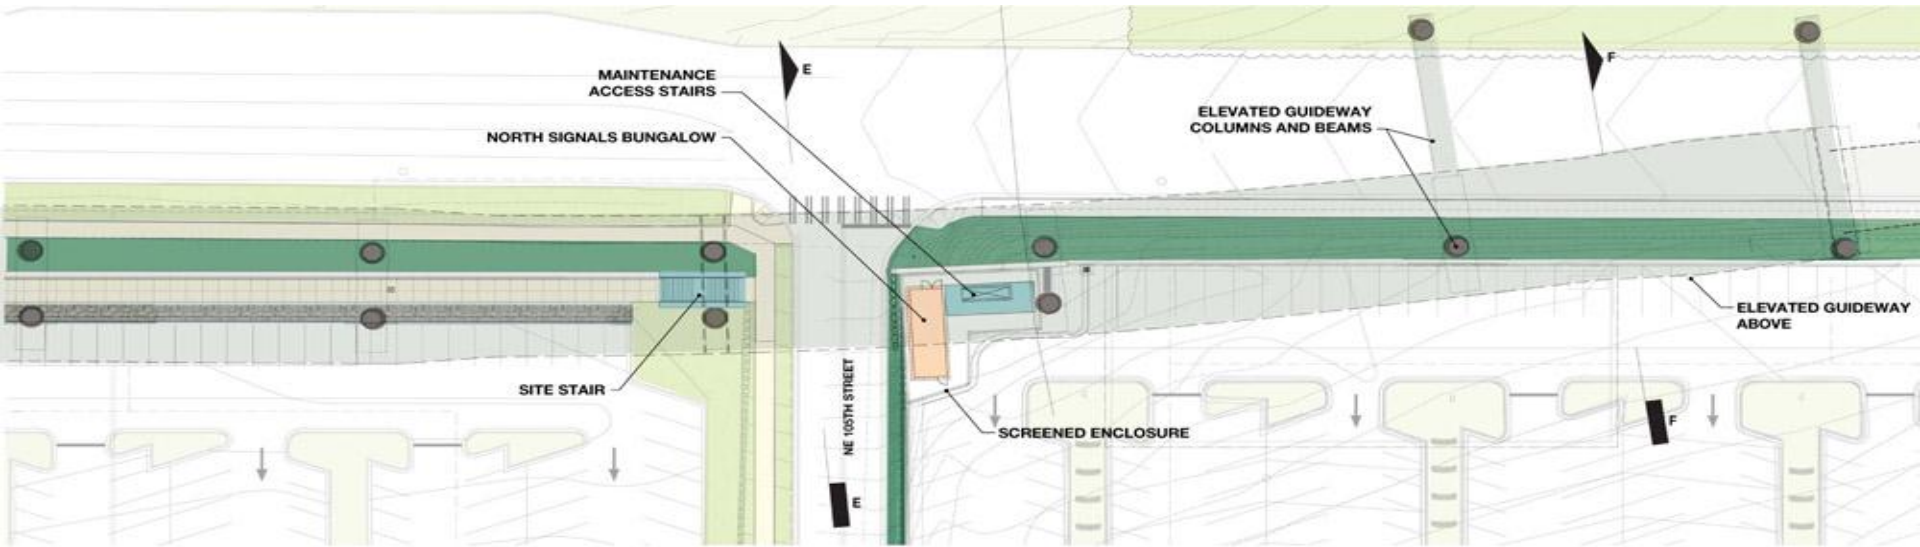


# Northgate Station

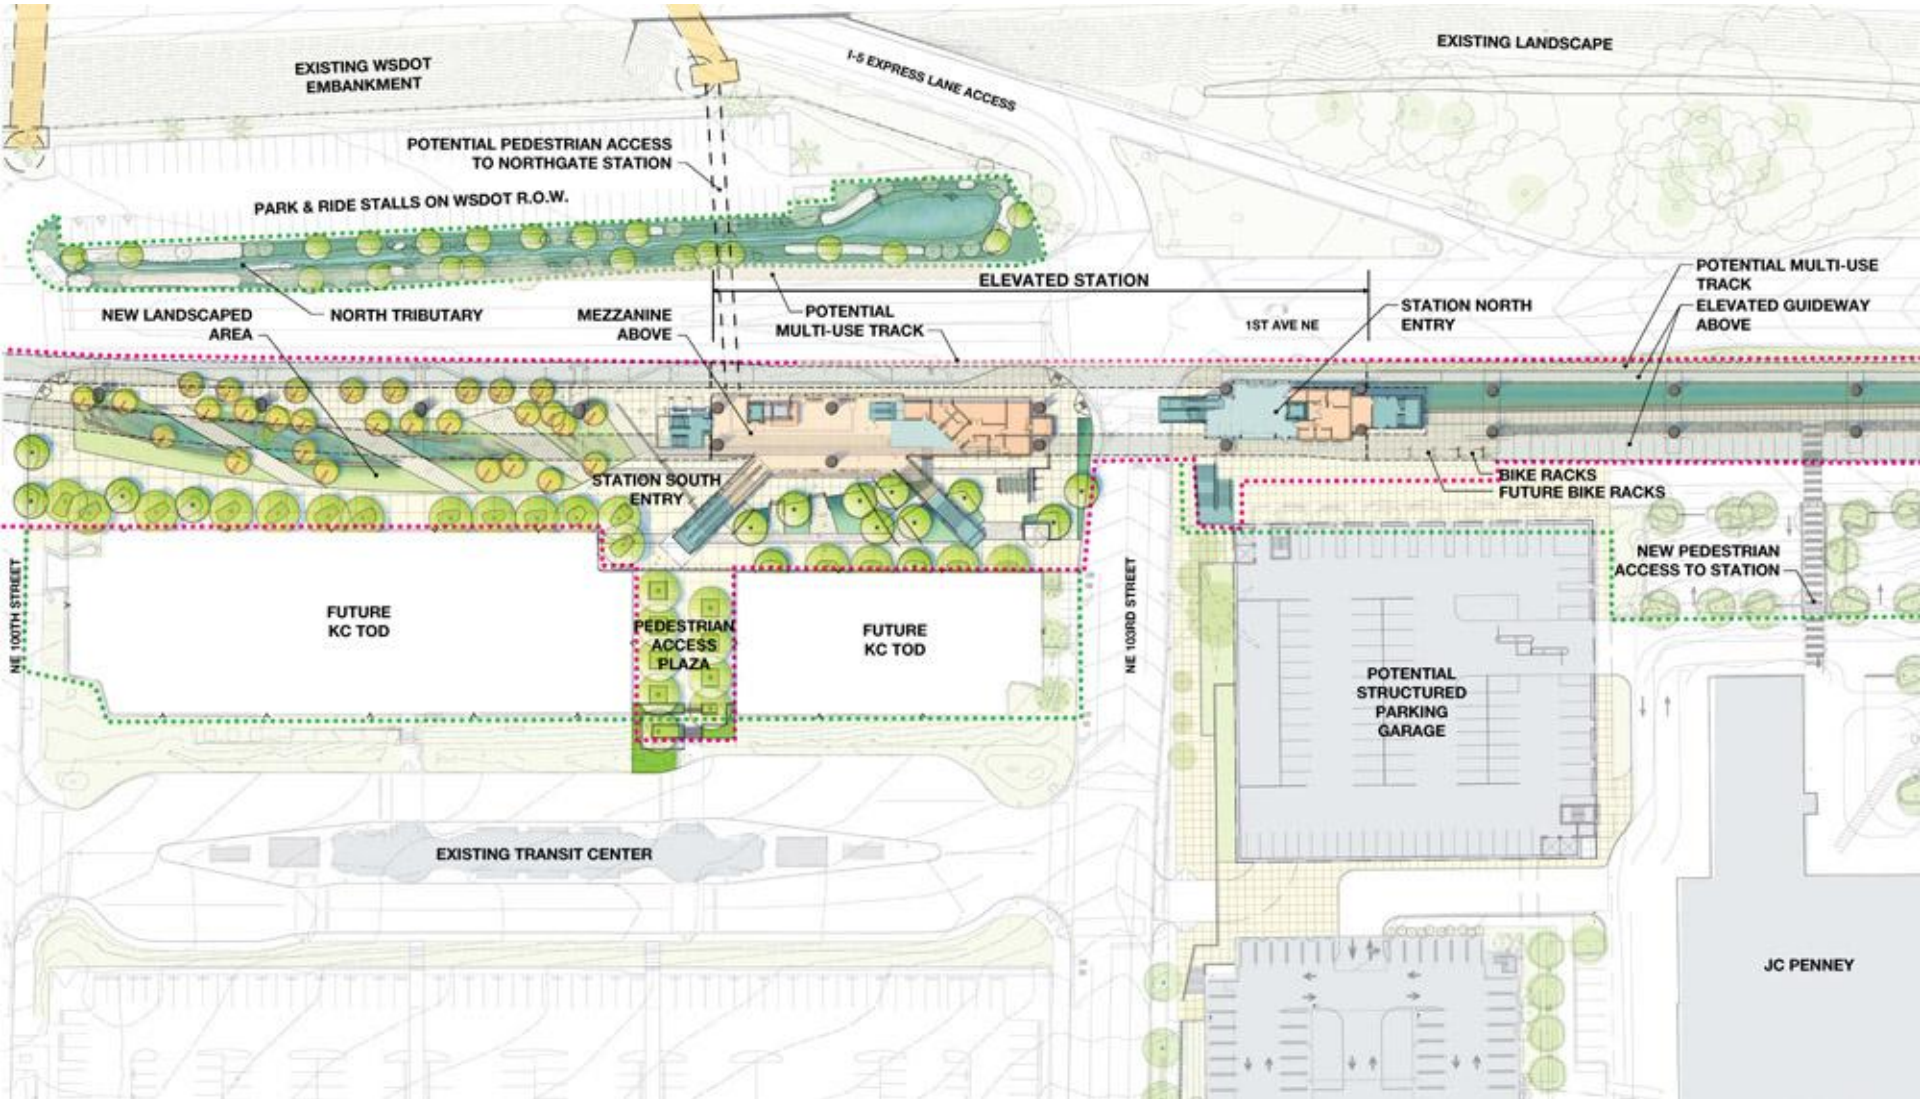





# Station Plan – South Entry

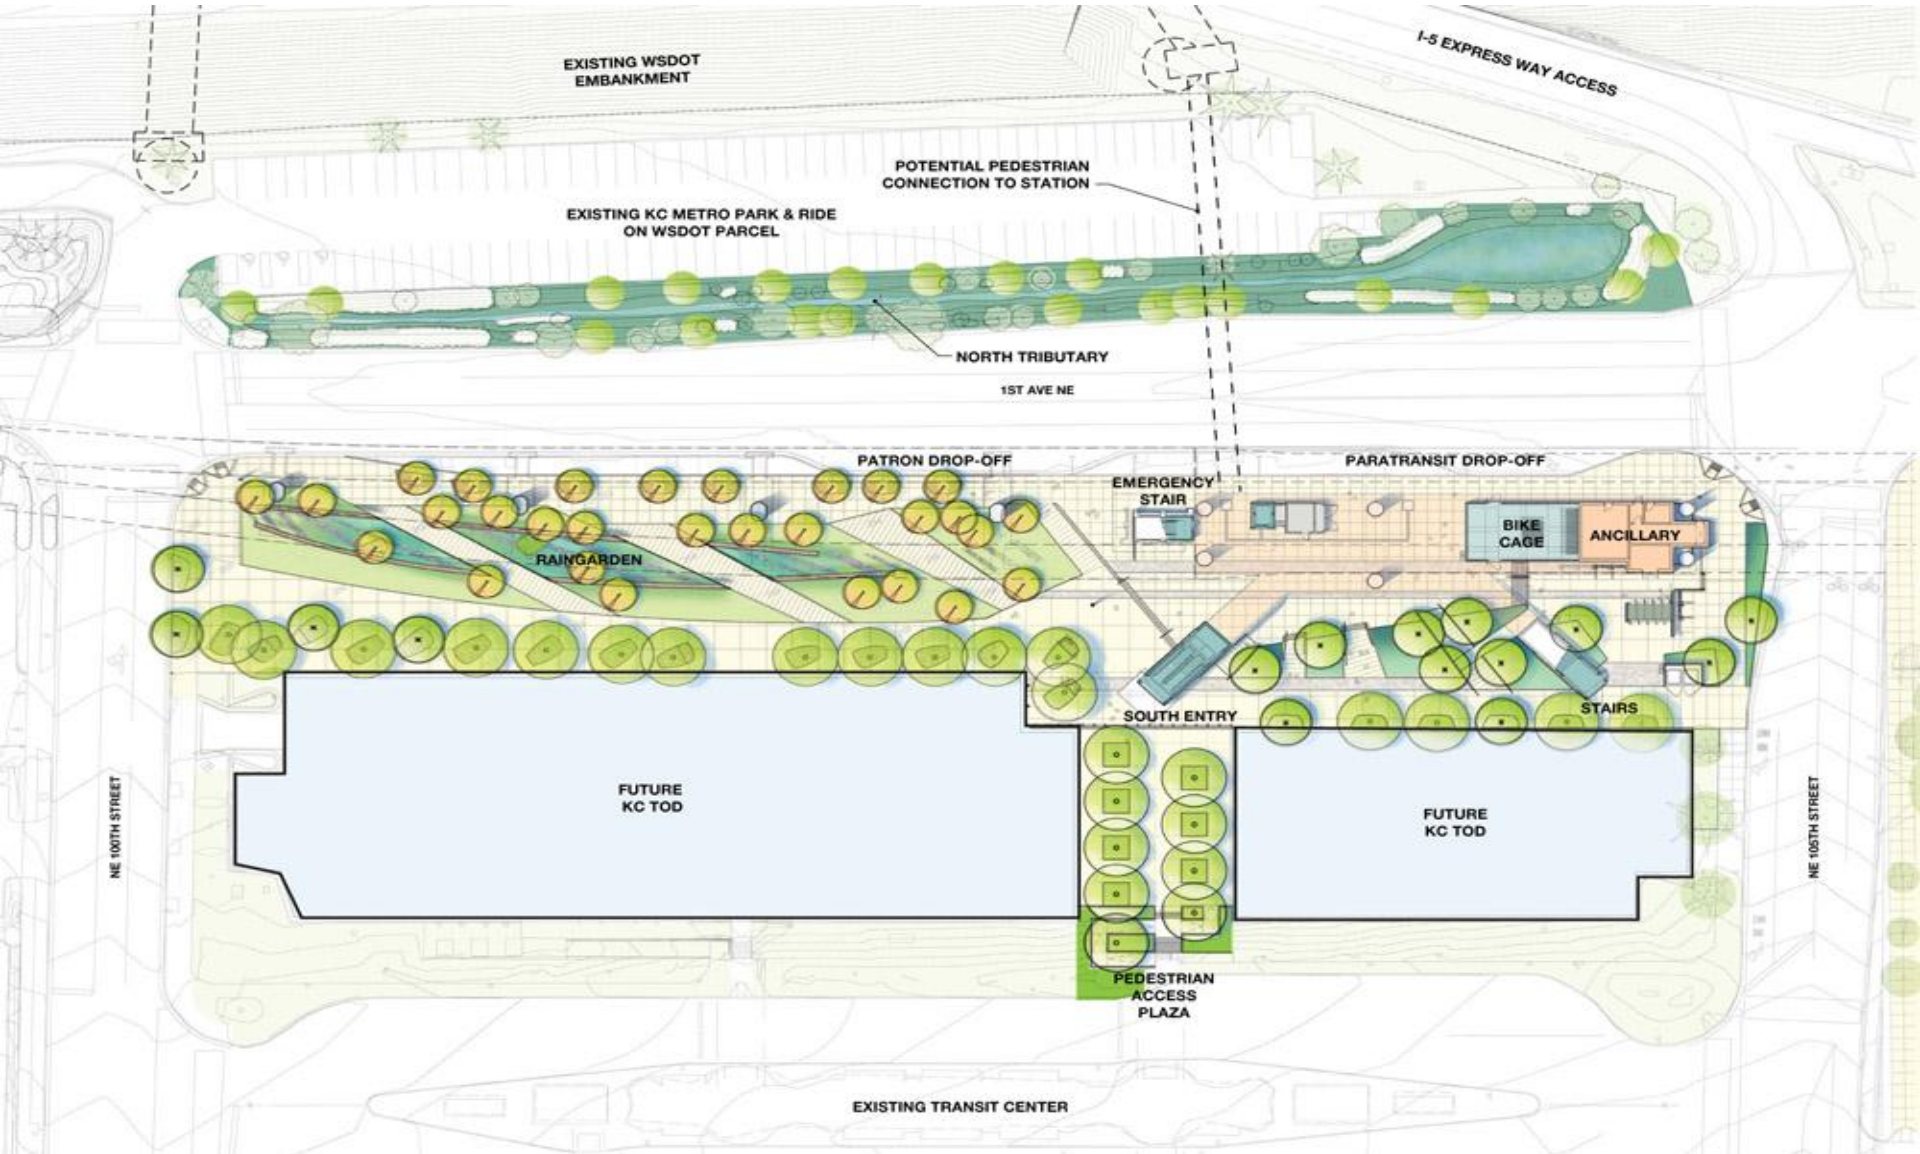


# South Entry

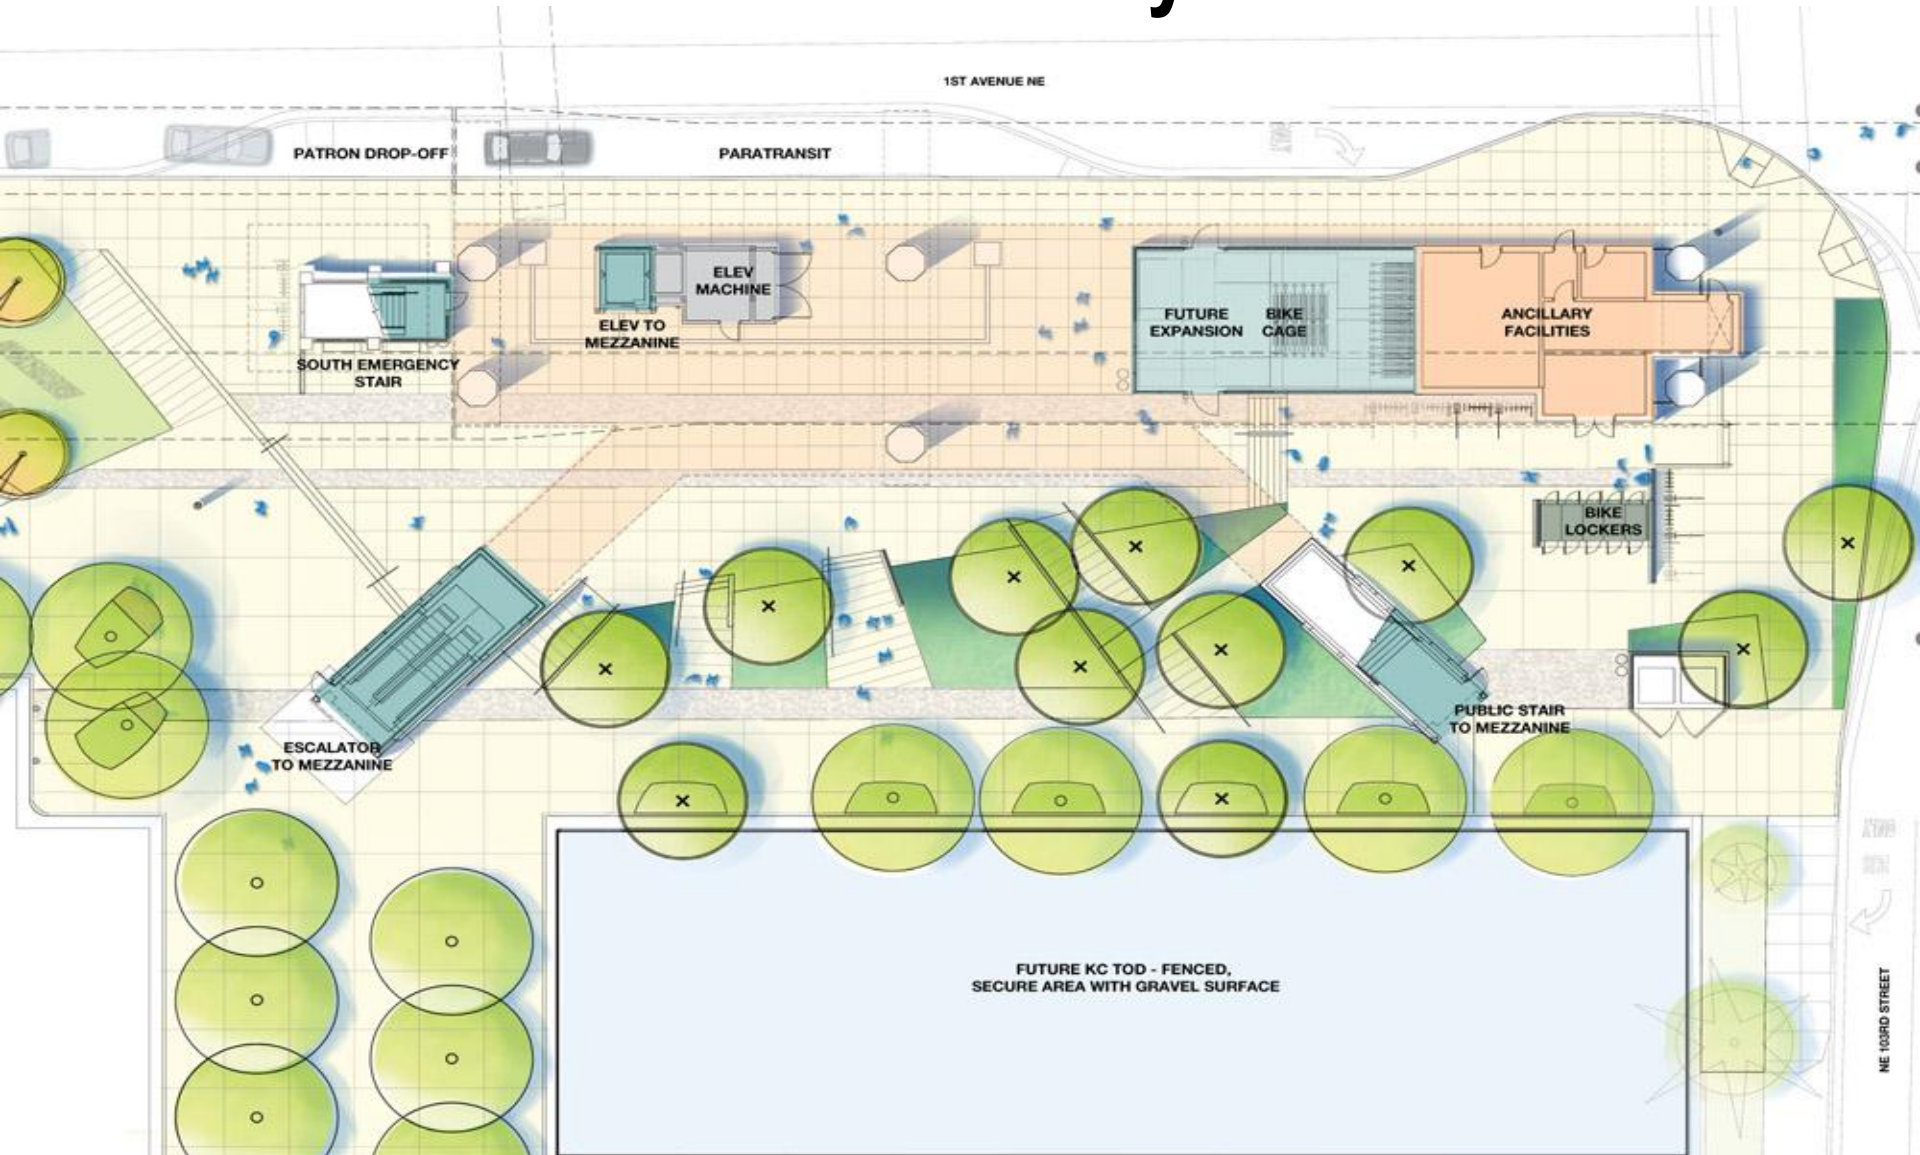


# South Entry Cross-Section

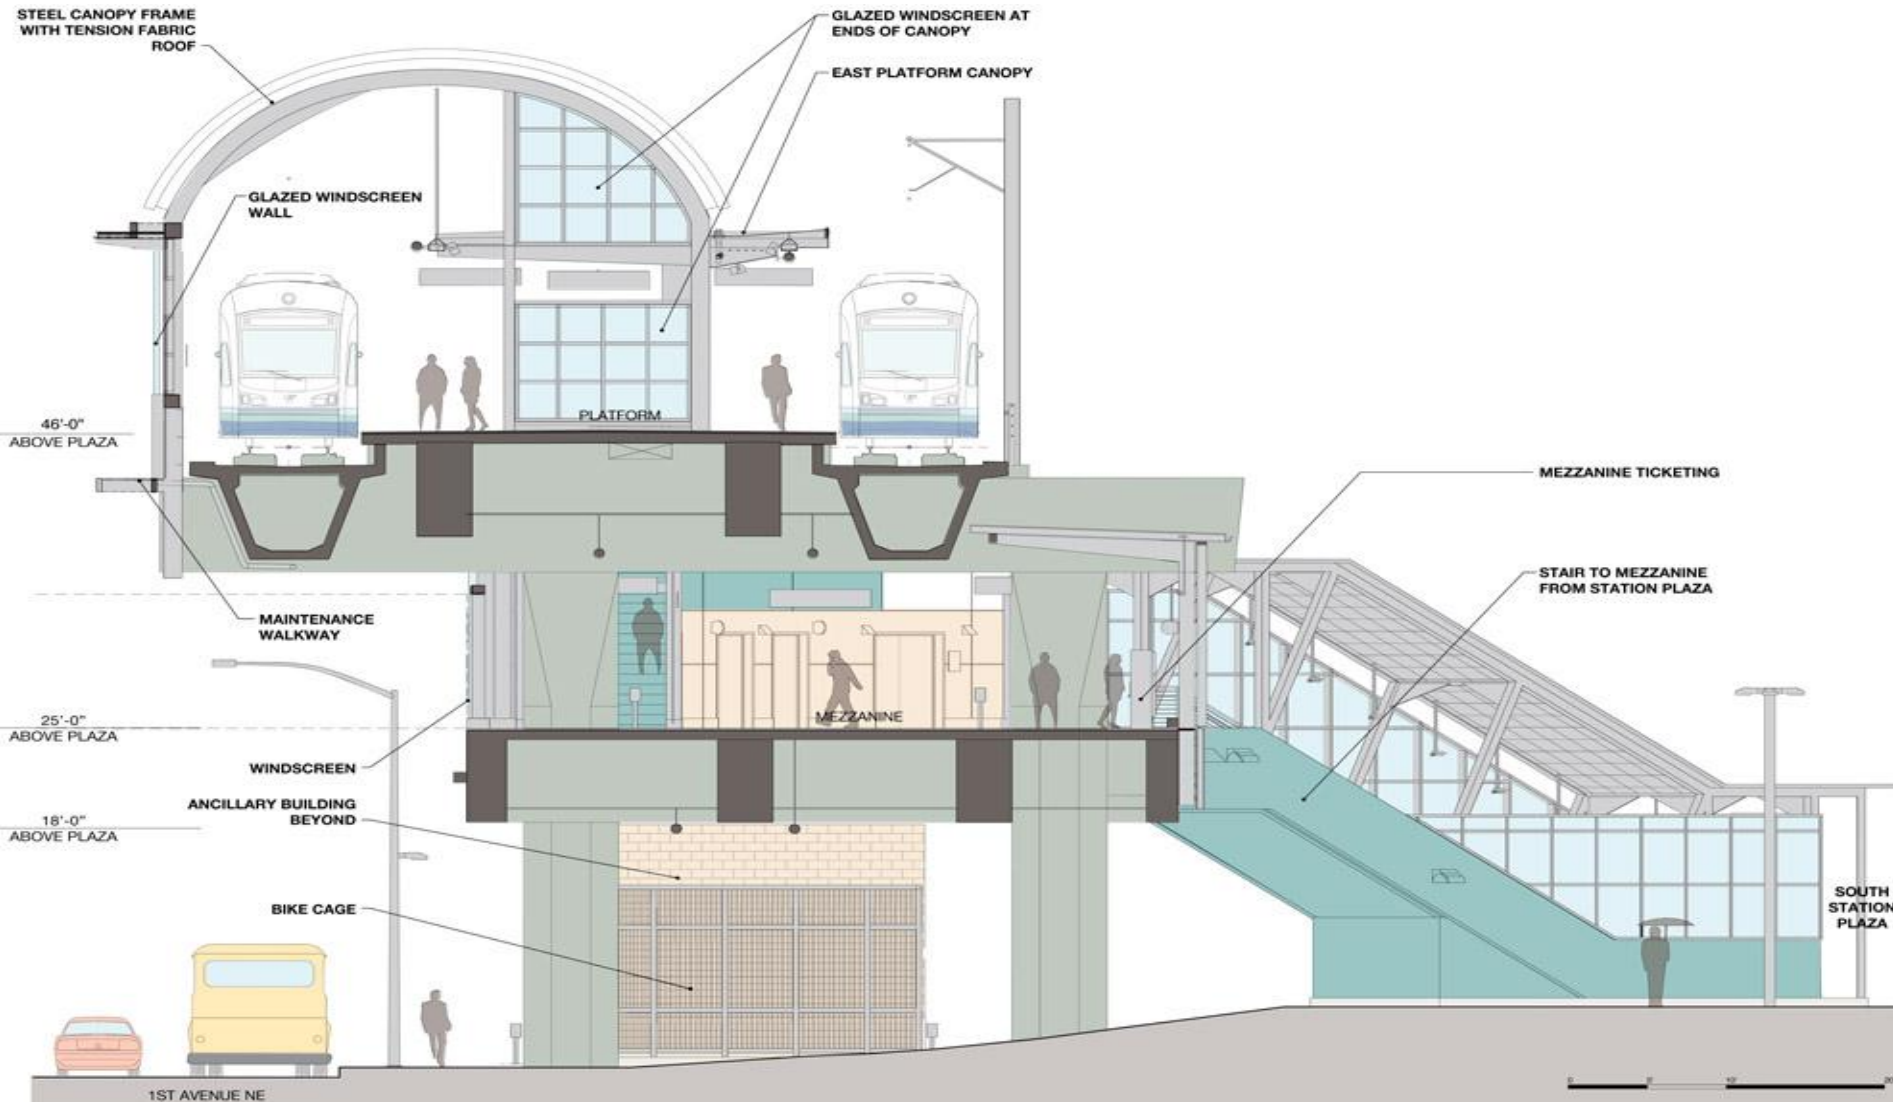


# Rain Garden Cross-Section

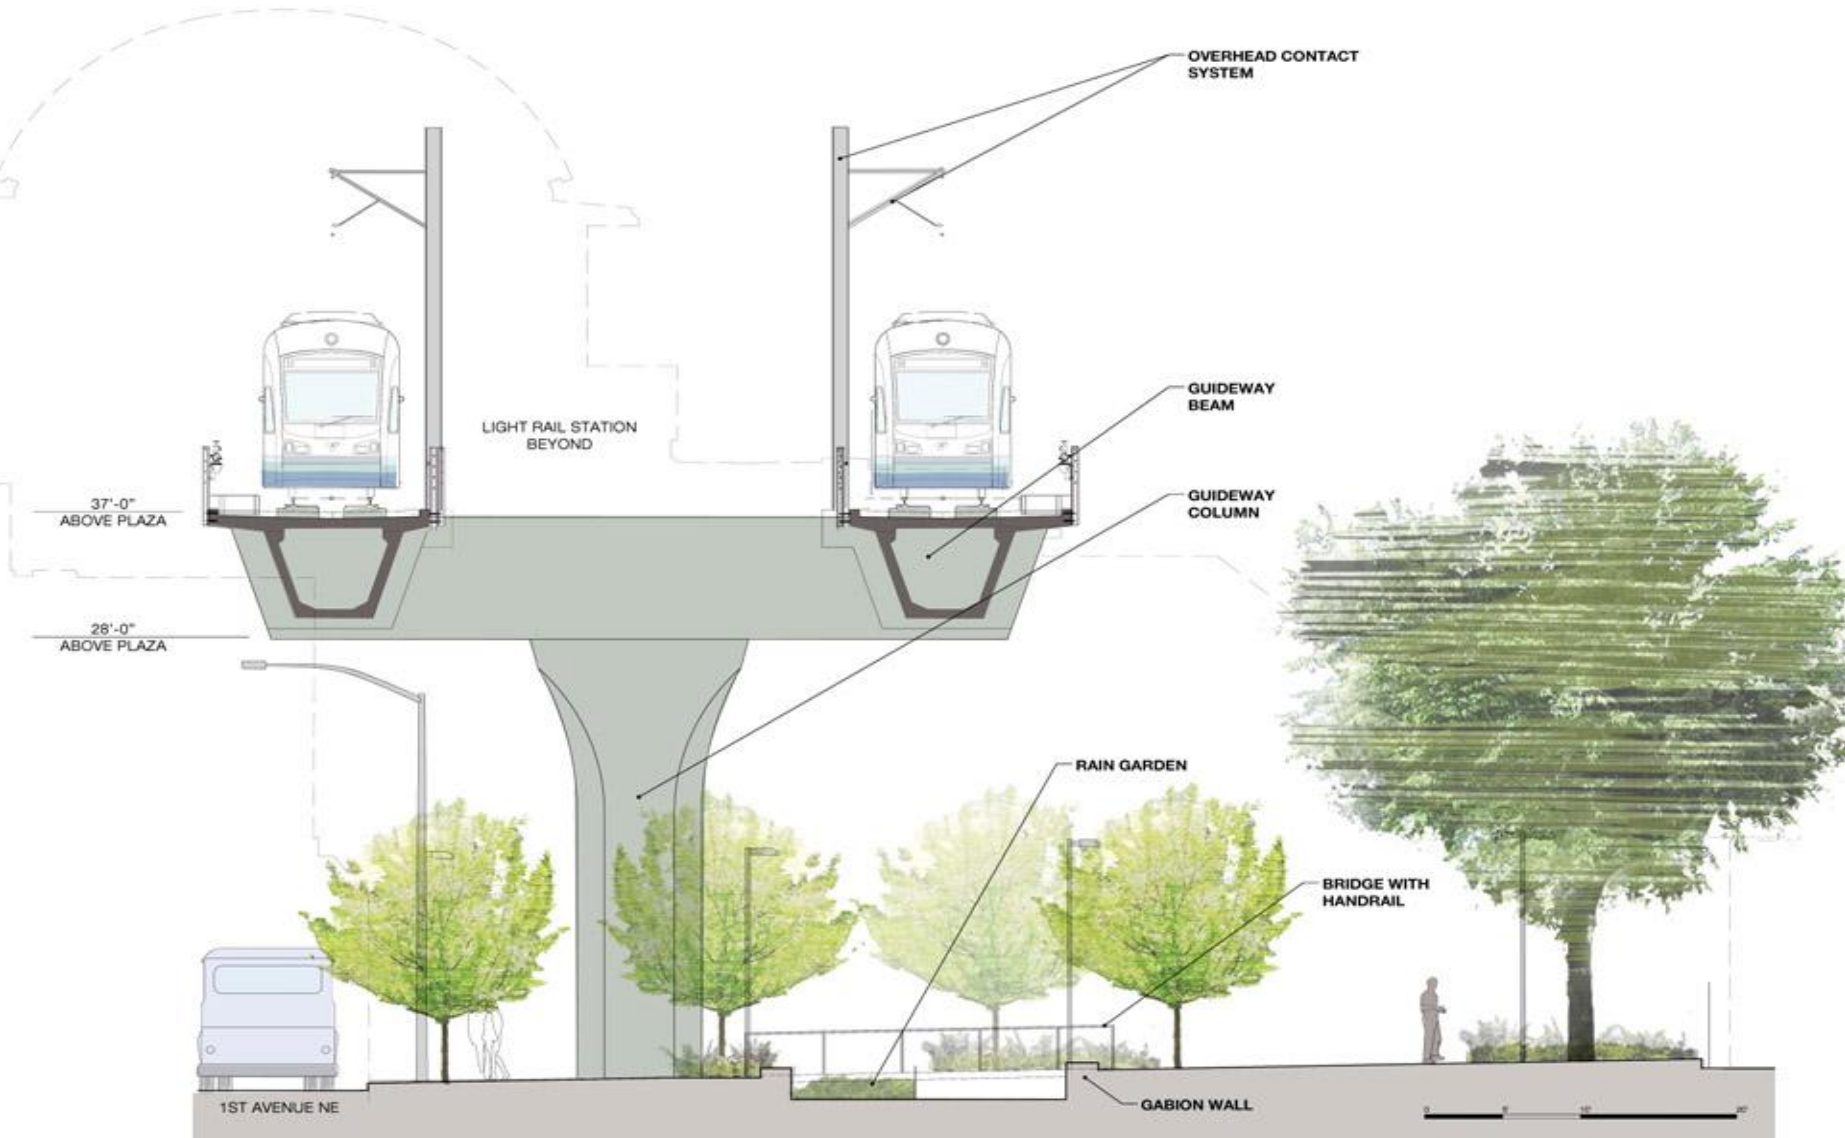


# Station Plan – North Entry

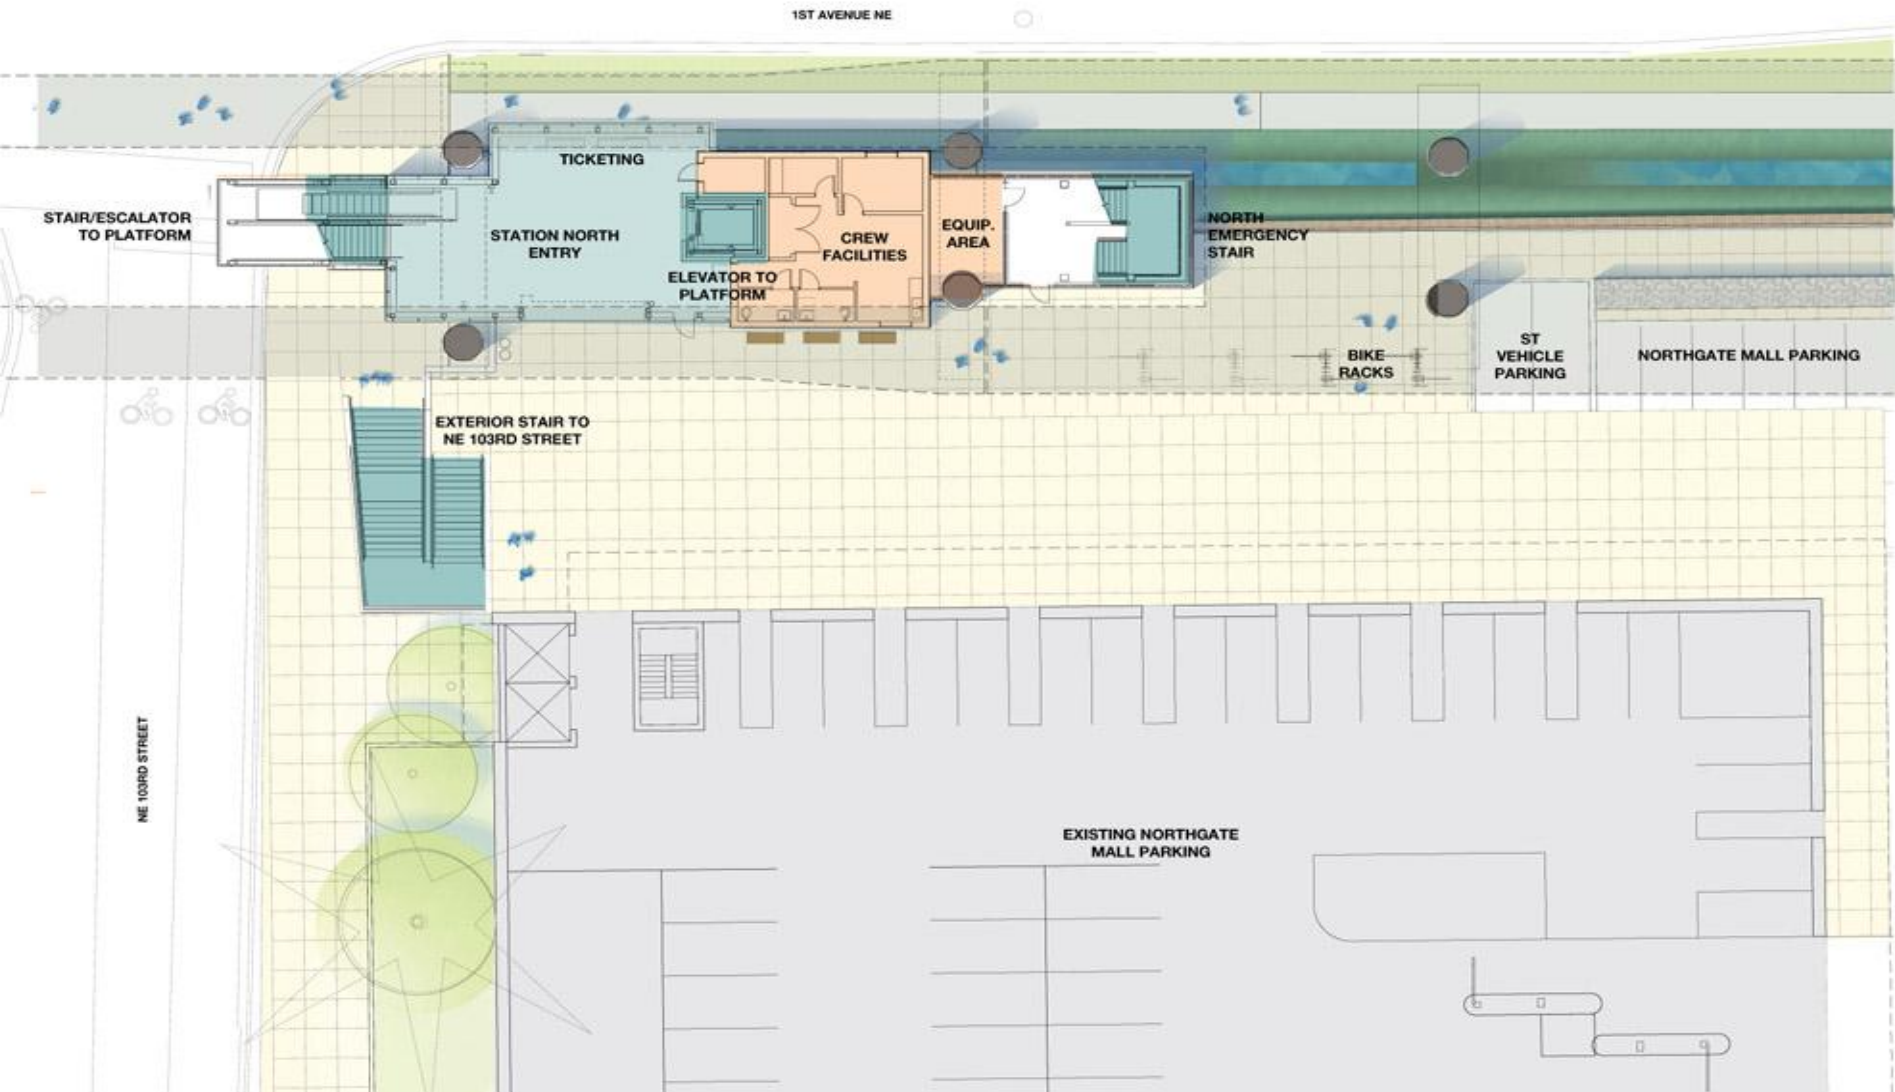


# North Entry Cross-Section

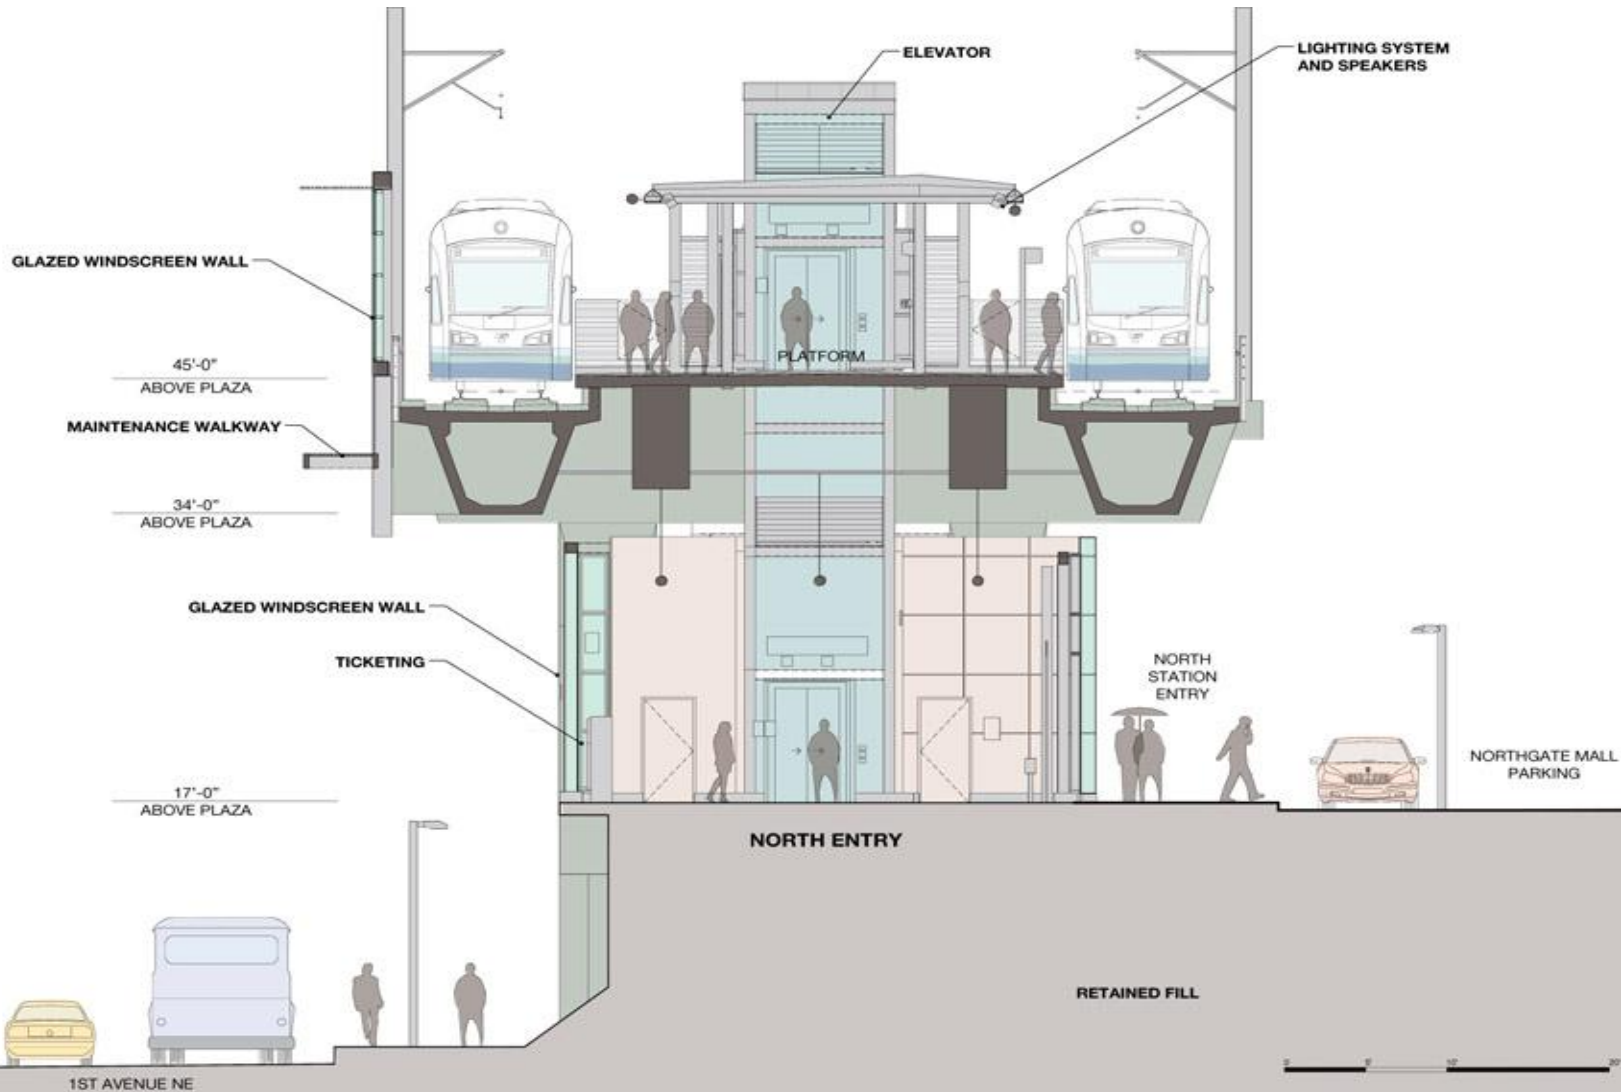

# Station Mezzanine/Platform Plan

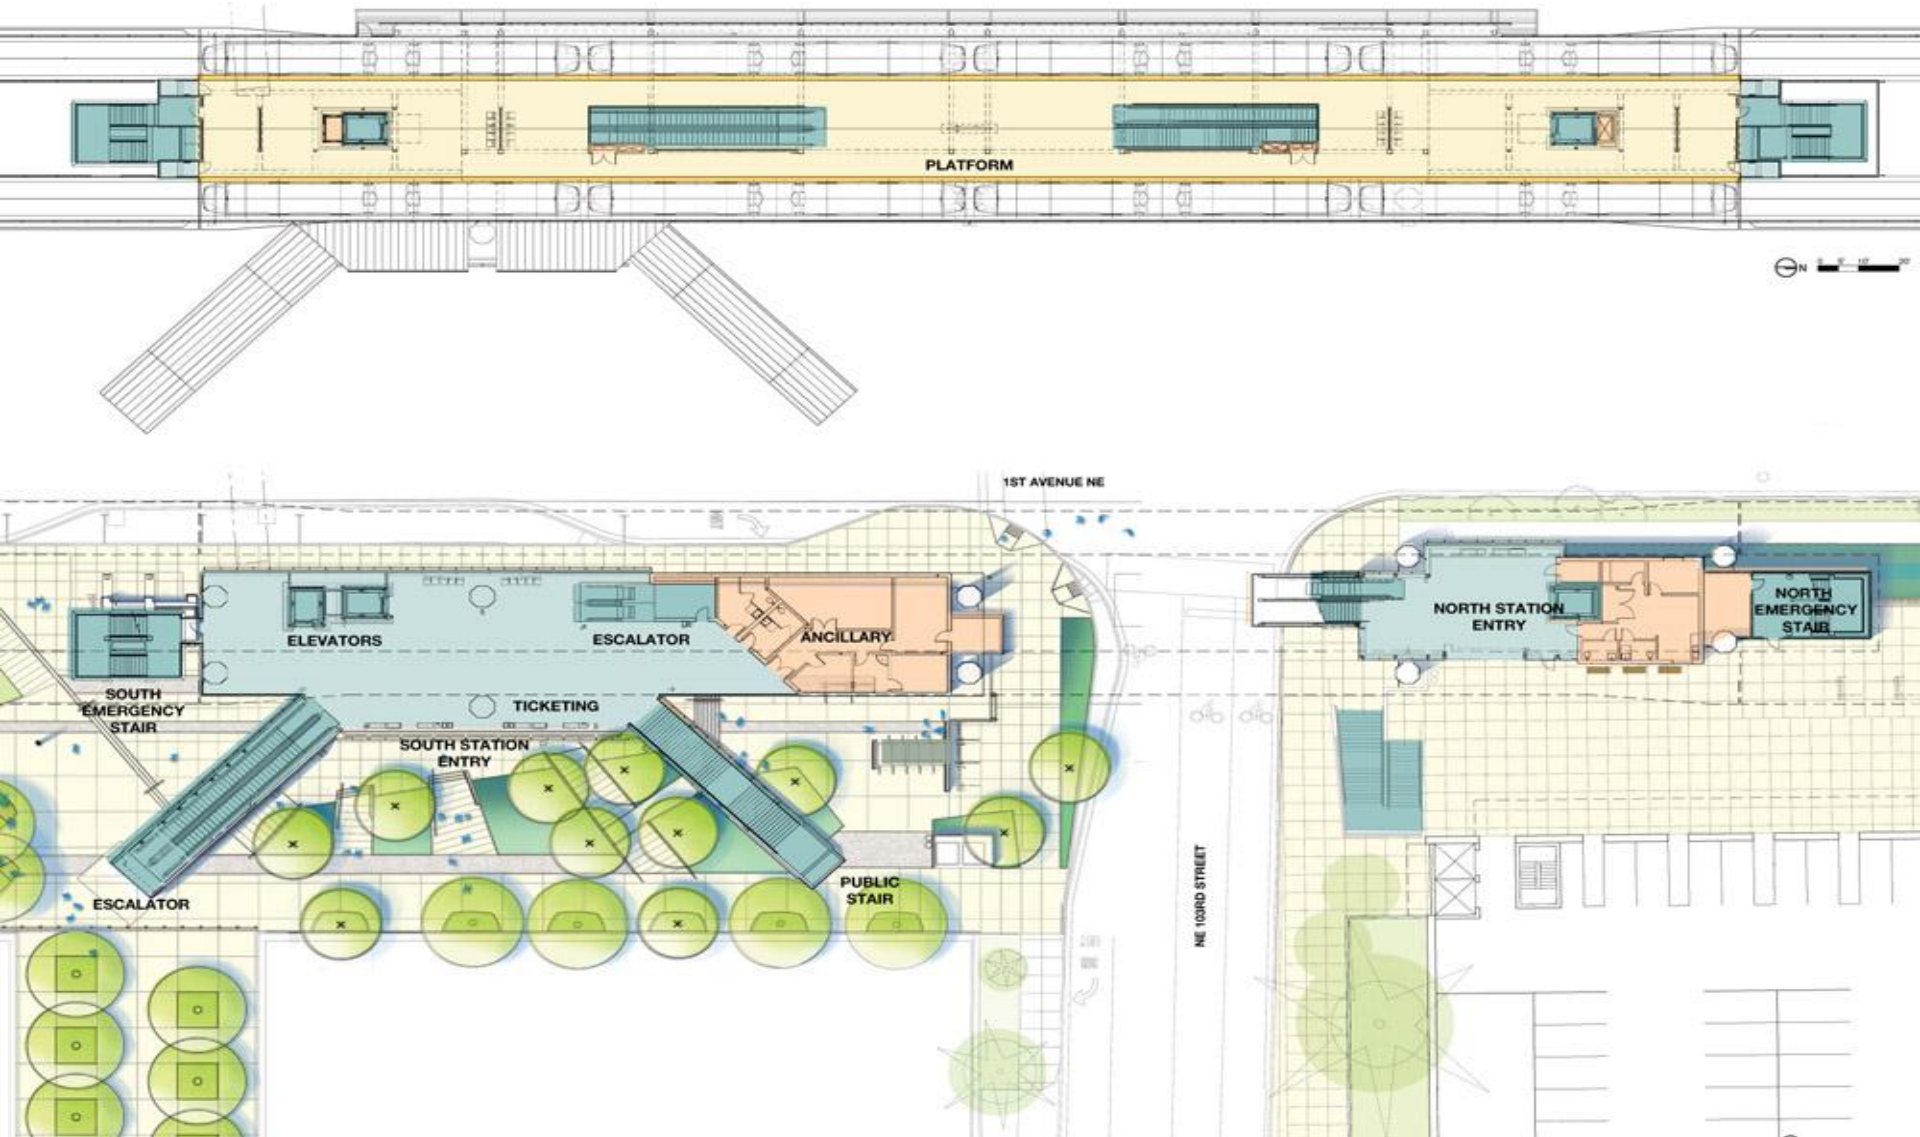

# Proposed TOD Plan

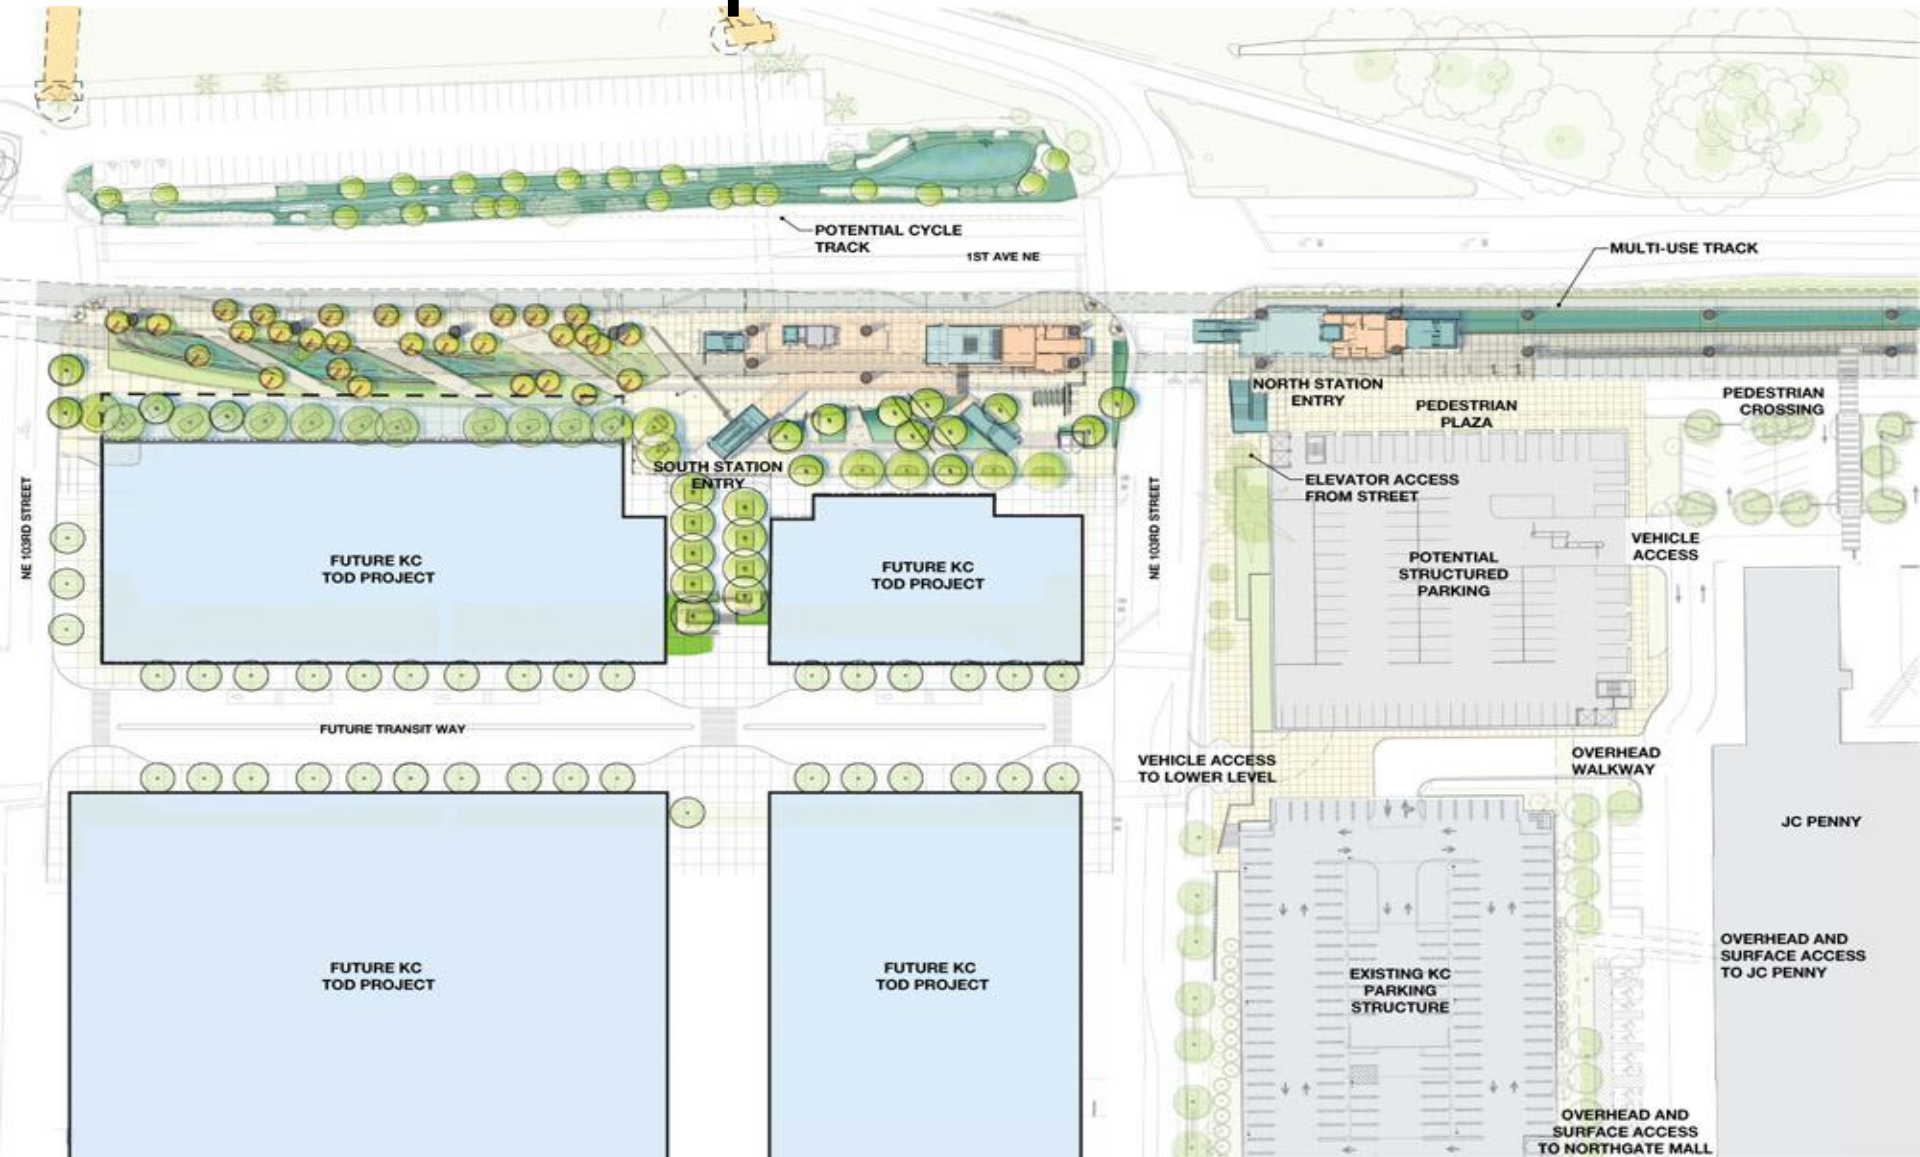



# Station Perspective – Looking Northeast



# Station Perspective – Looking Northwest




# North Station Entry - Looking East



# Station Mezzanine - Looking South



# Station Platform - Looking North

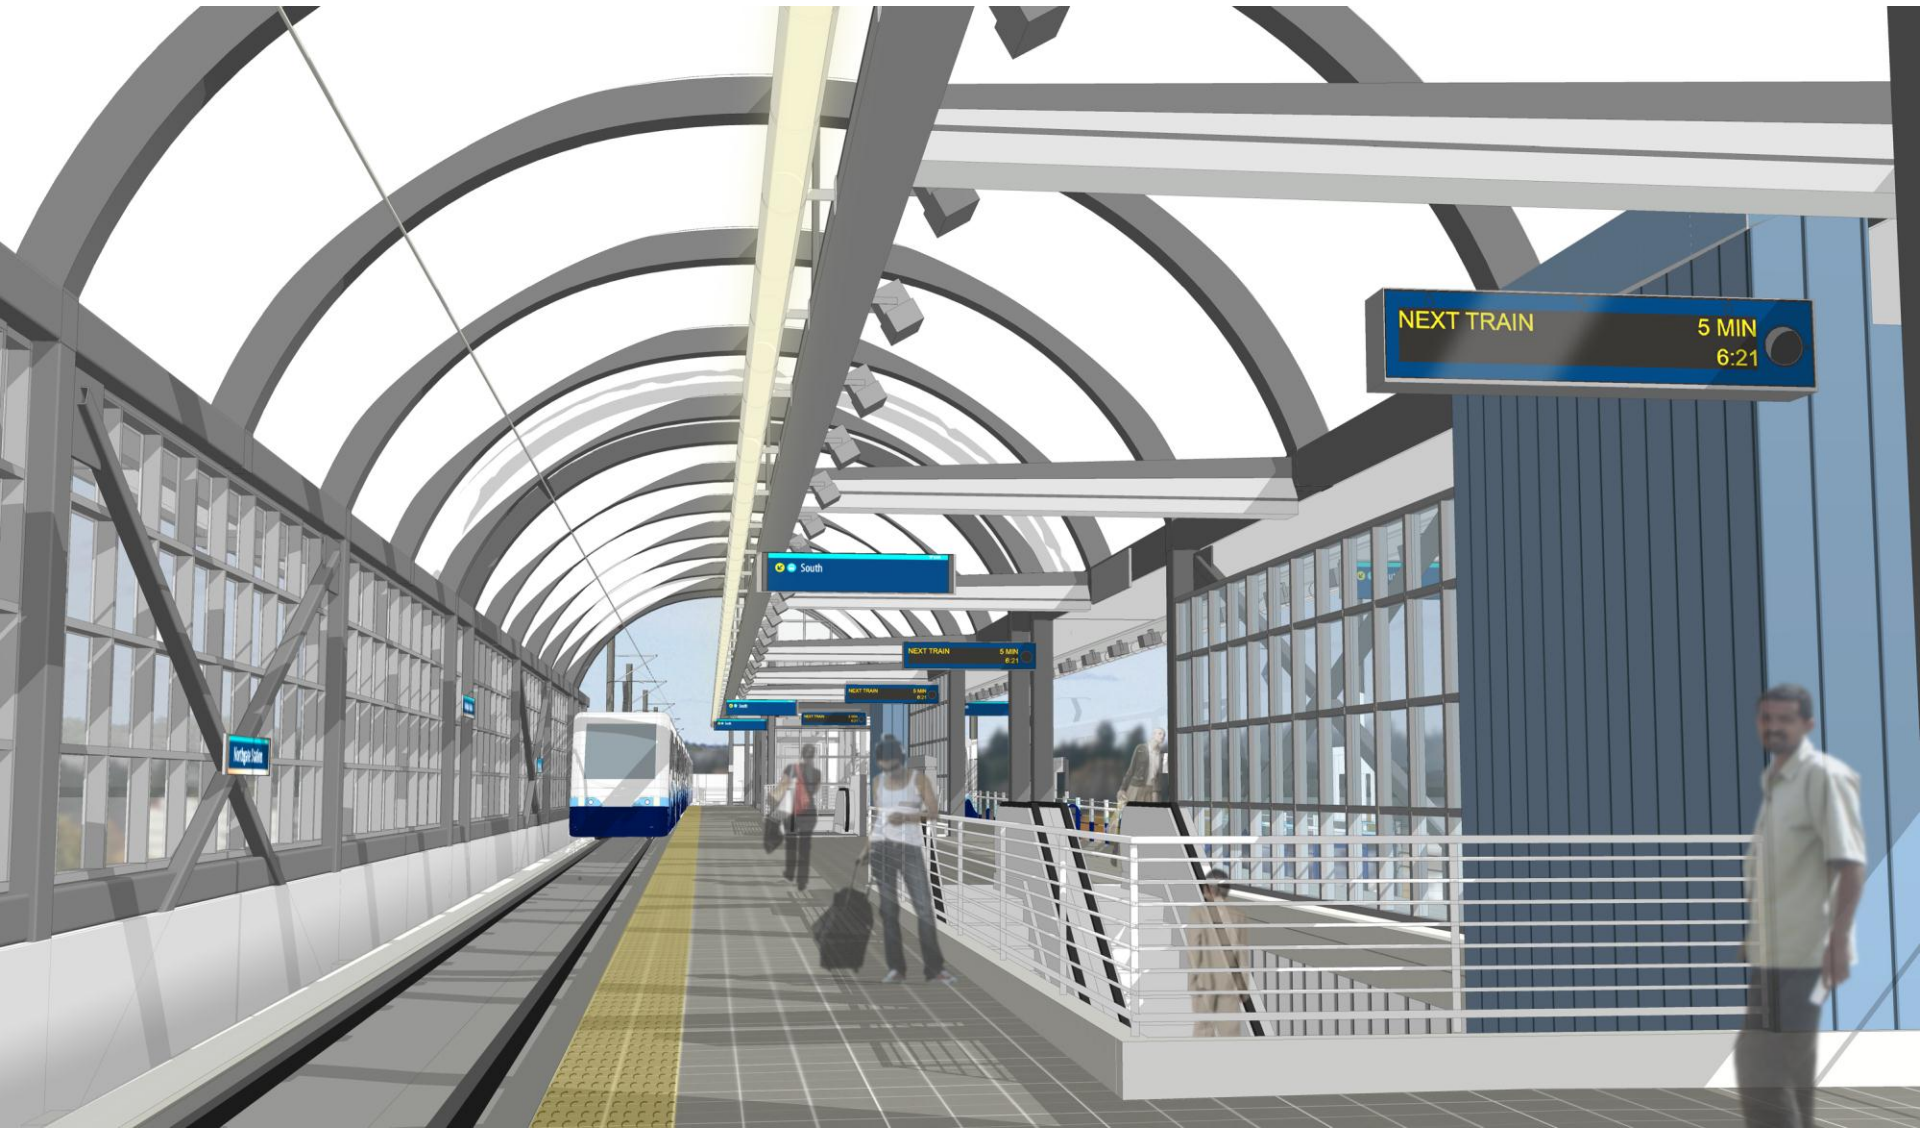


# Station Perspective Looking Southeast



# Northgate Station

Images of past work | artist: Mary Ann Peters

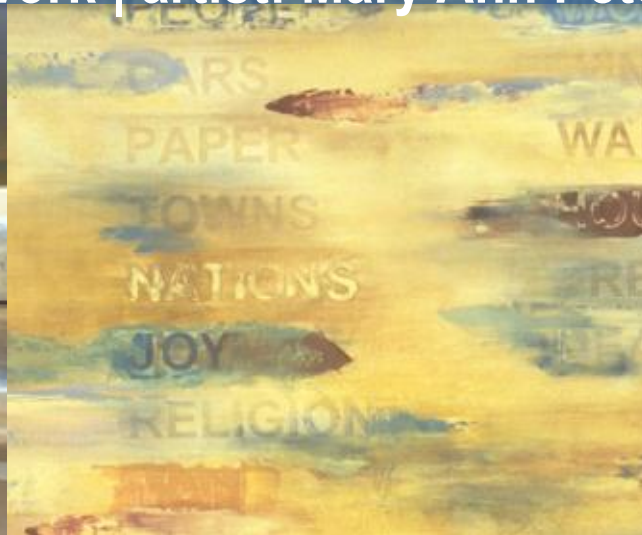

# Artist Mary Ann Peters:

## Considering where to touch the Station Windscreen with Art Glass





# Northgate 60%



# Artist Cris Bruch: Considering how to enhance the plaza with art



# Next Steps



- Station 90% design open house – Spring 2013
- Construction and Access Study update early 2013



# Questions?



# Get Involved and Stay Informed



- Attend Final Design Open Houses
  - Learn more about your neighborhood station's design including bike facilities, pedestrian and bike connections and public art
- Sign Up to Receive Email Updates
  - [www.soundtransit.org/subscribe](http://www.soundtransit.org/subscribe)
- Sound Transit Website
  - [www.soundtransit.org/northlink](http://www.soundtransit.org/northlink)
- Contact Rhonda Dixon:
  - 206.398.5300
  - [northlink@soundtransit.org](mailto:northlink@soundtransit.org)