

# Northgate Station

Northgate Link Extension

90% Design

March 2014








**Northgate Station**



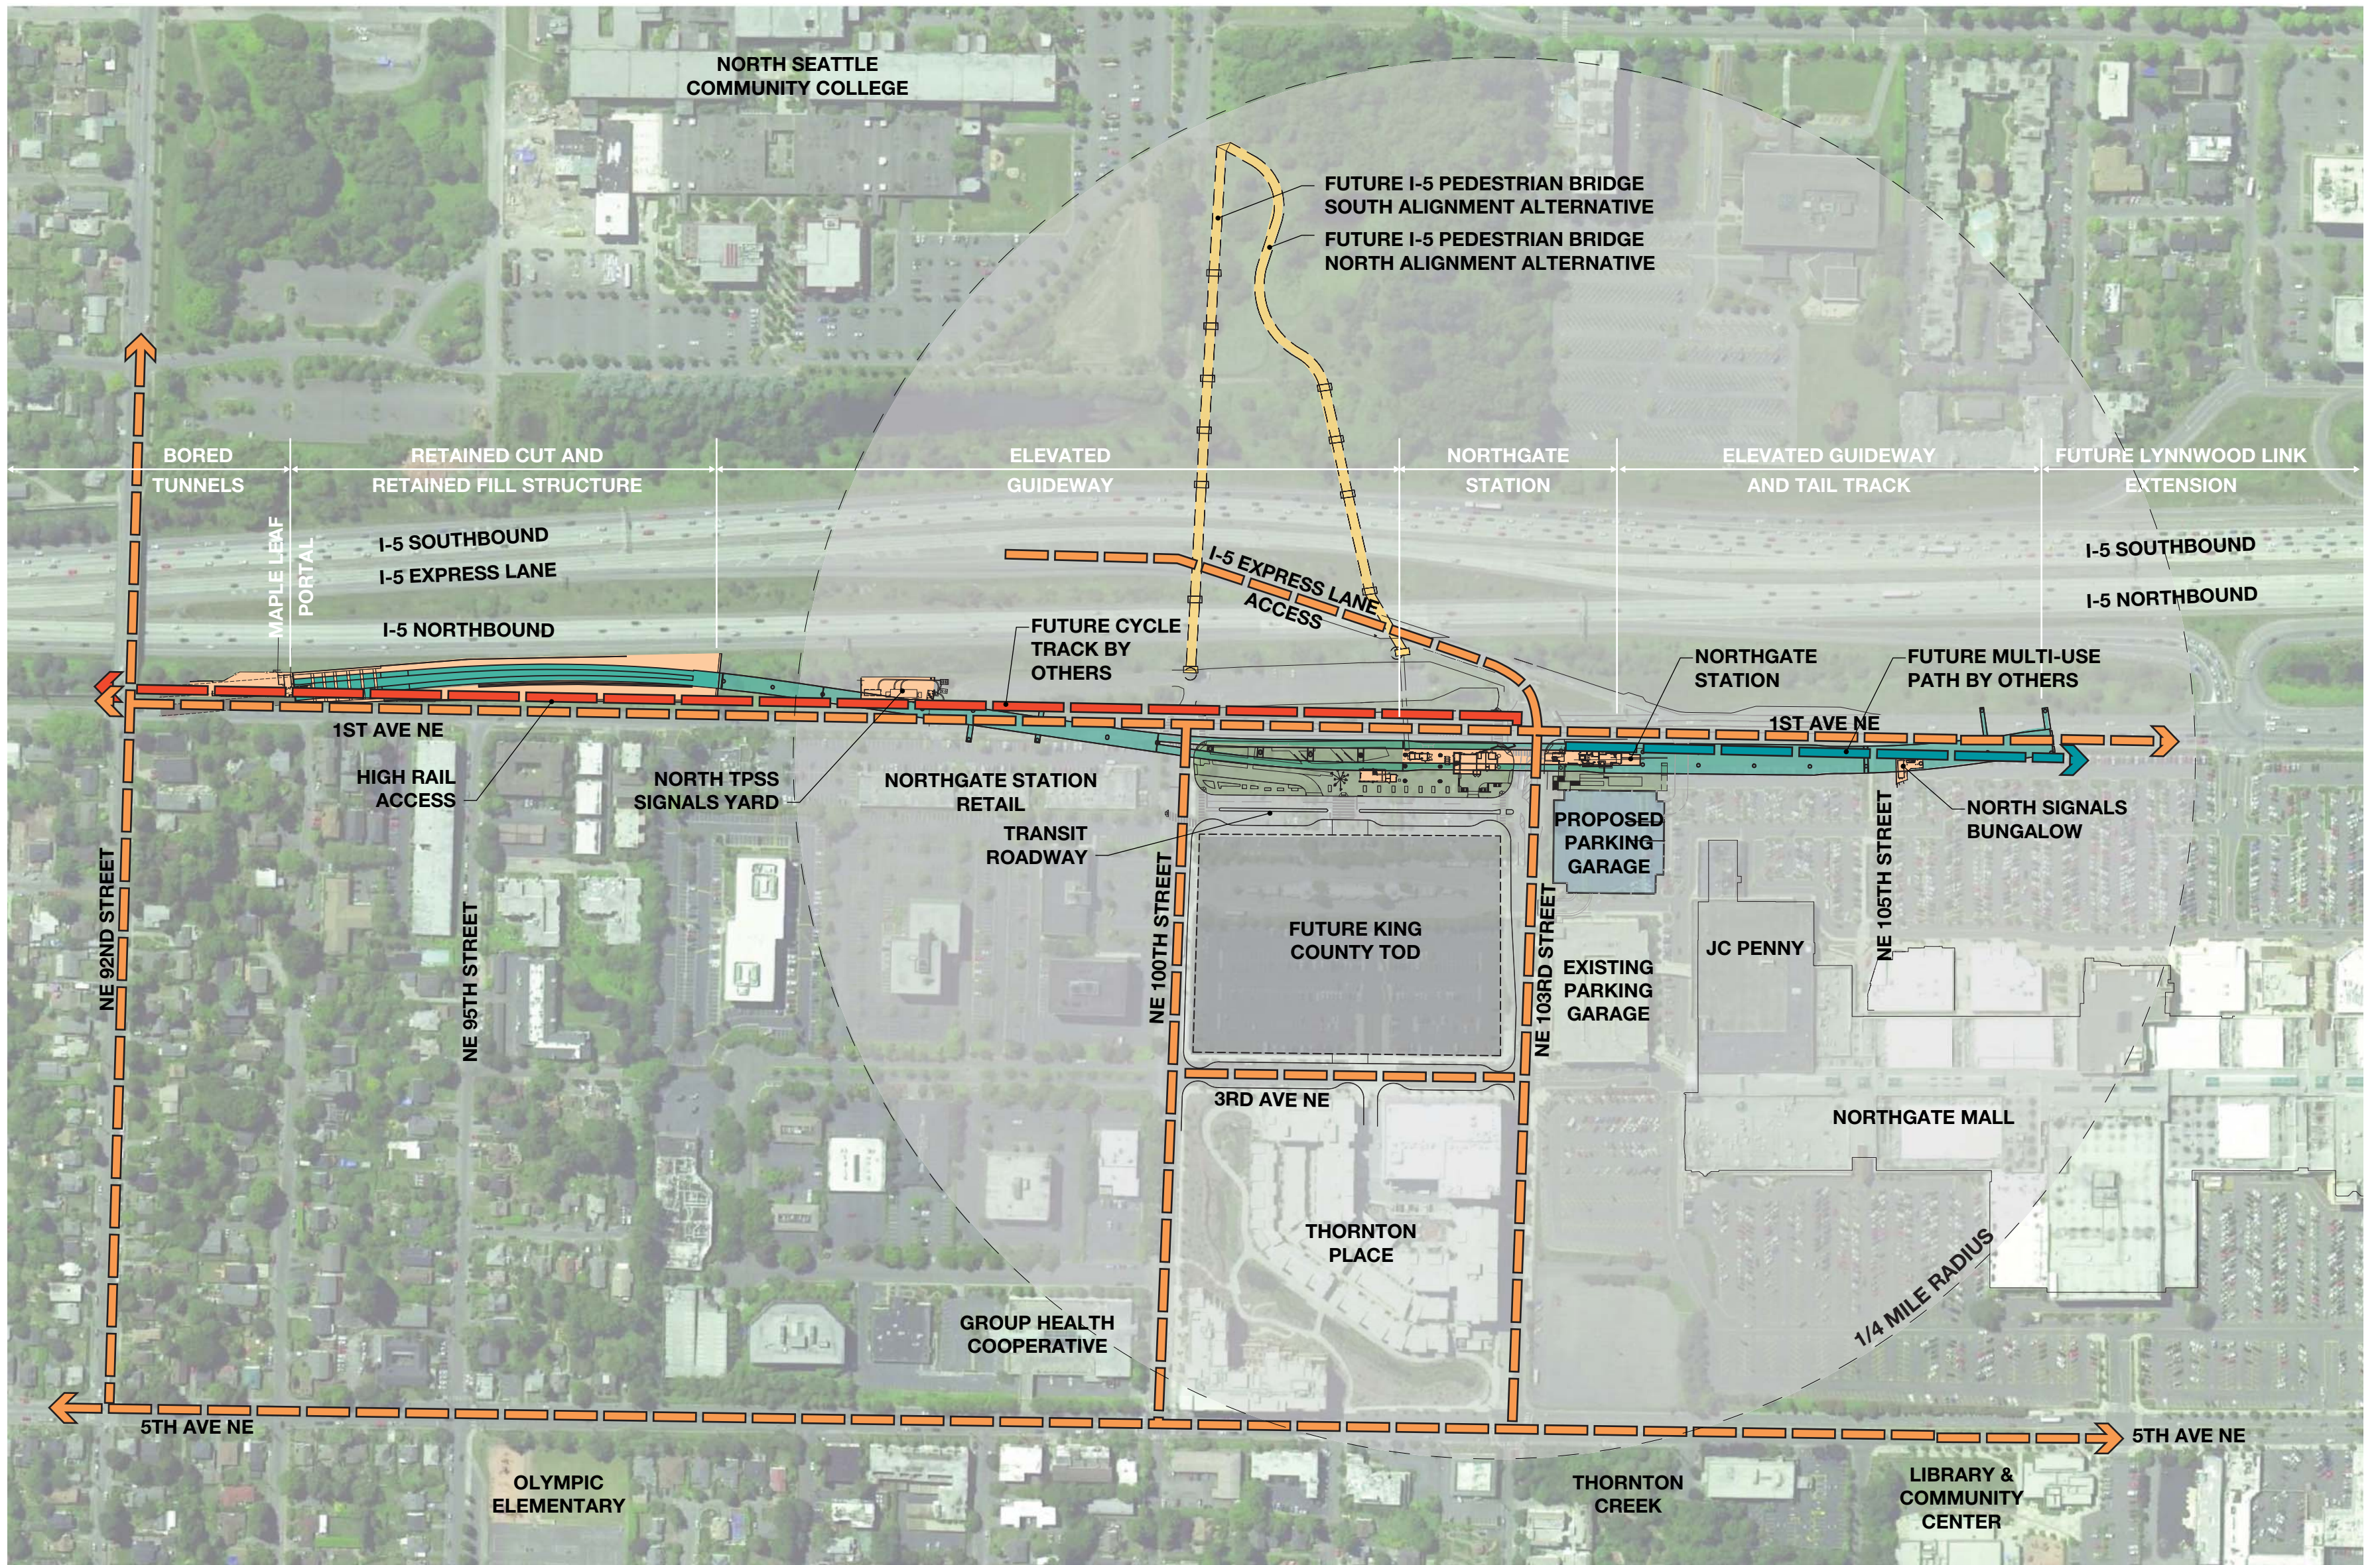


# Alignment Plan and Community Connections







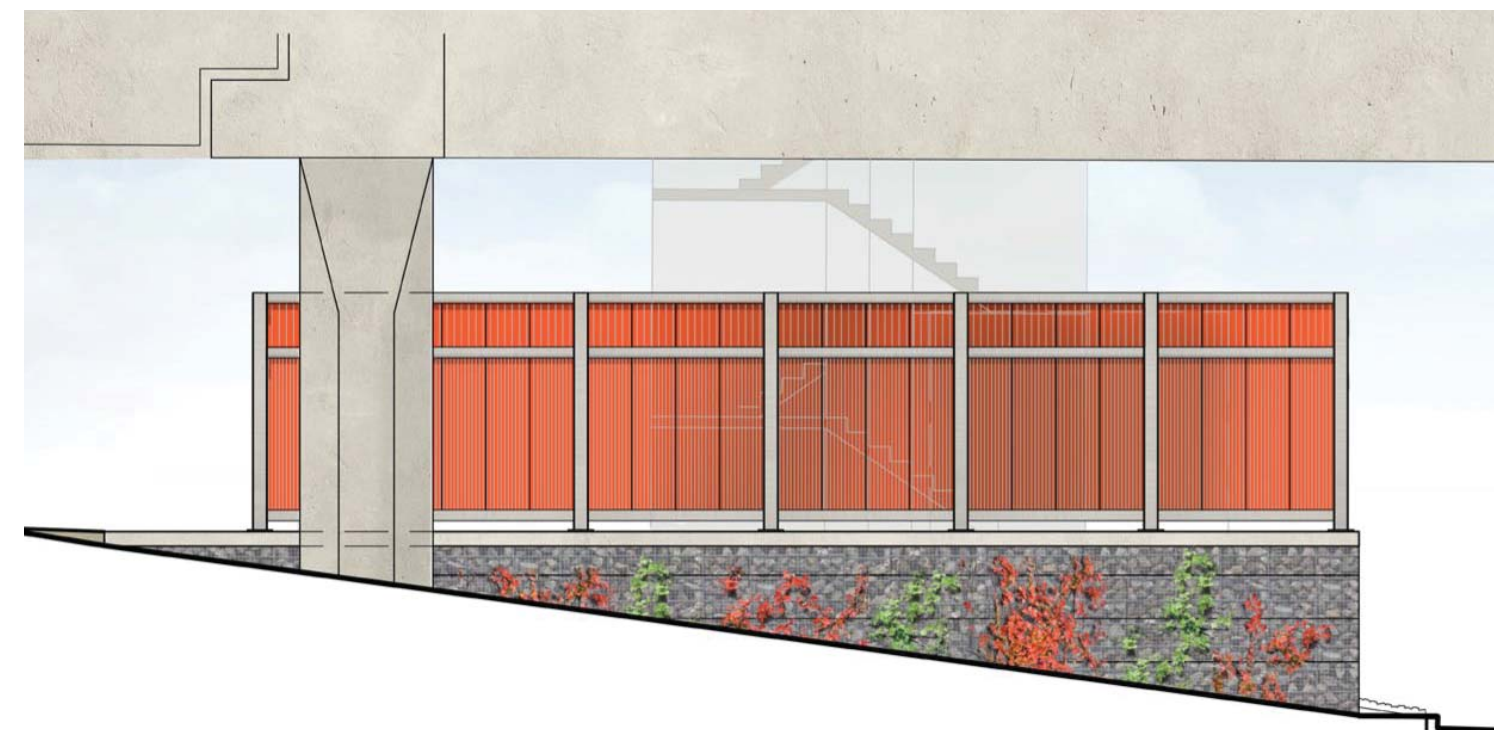
























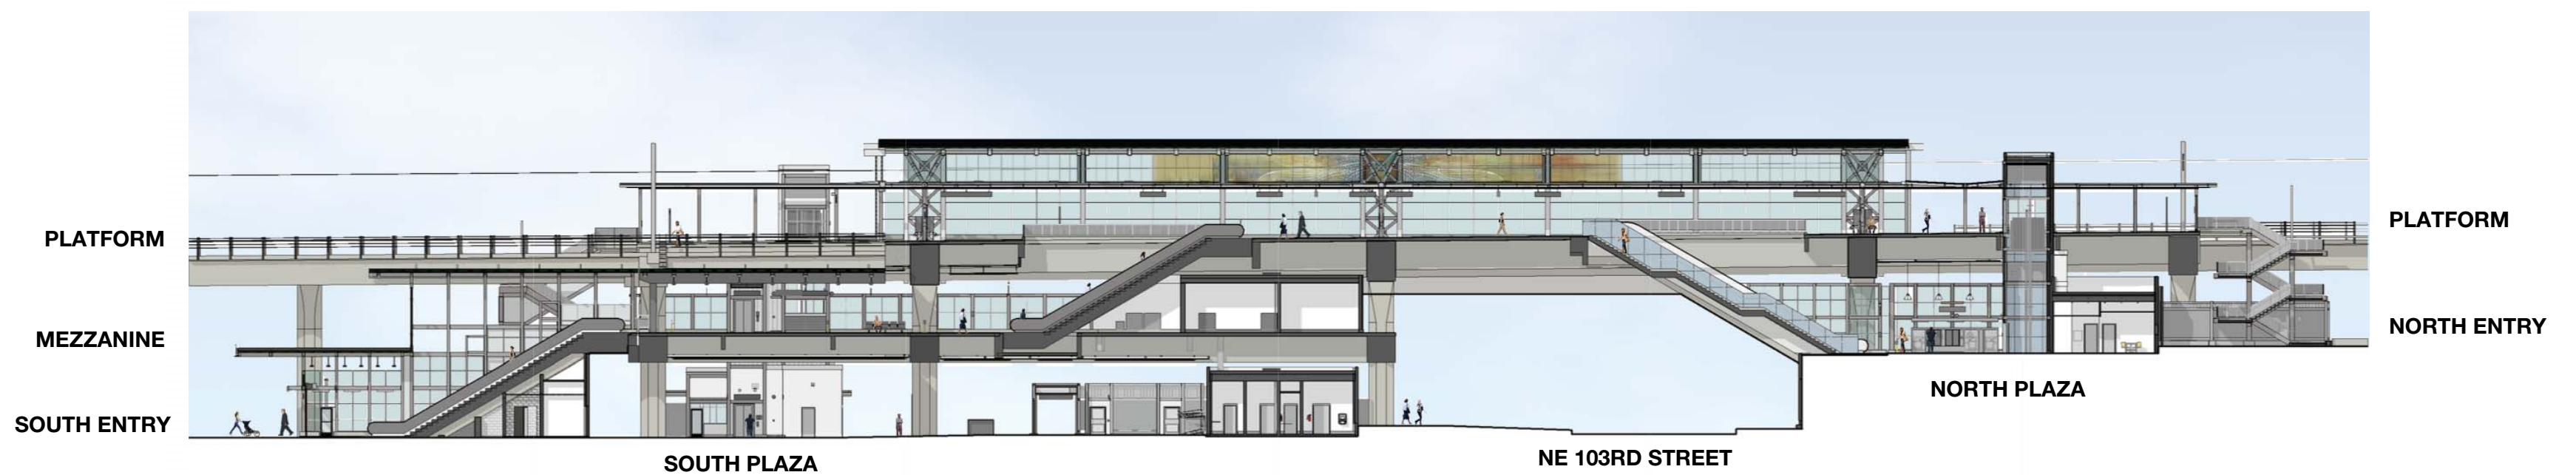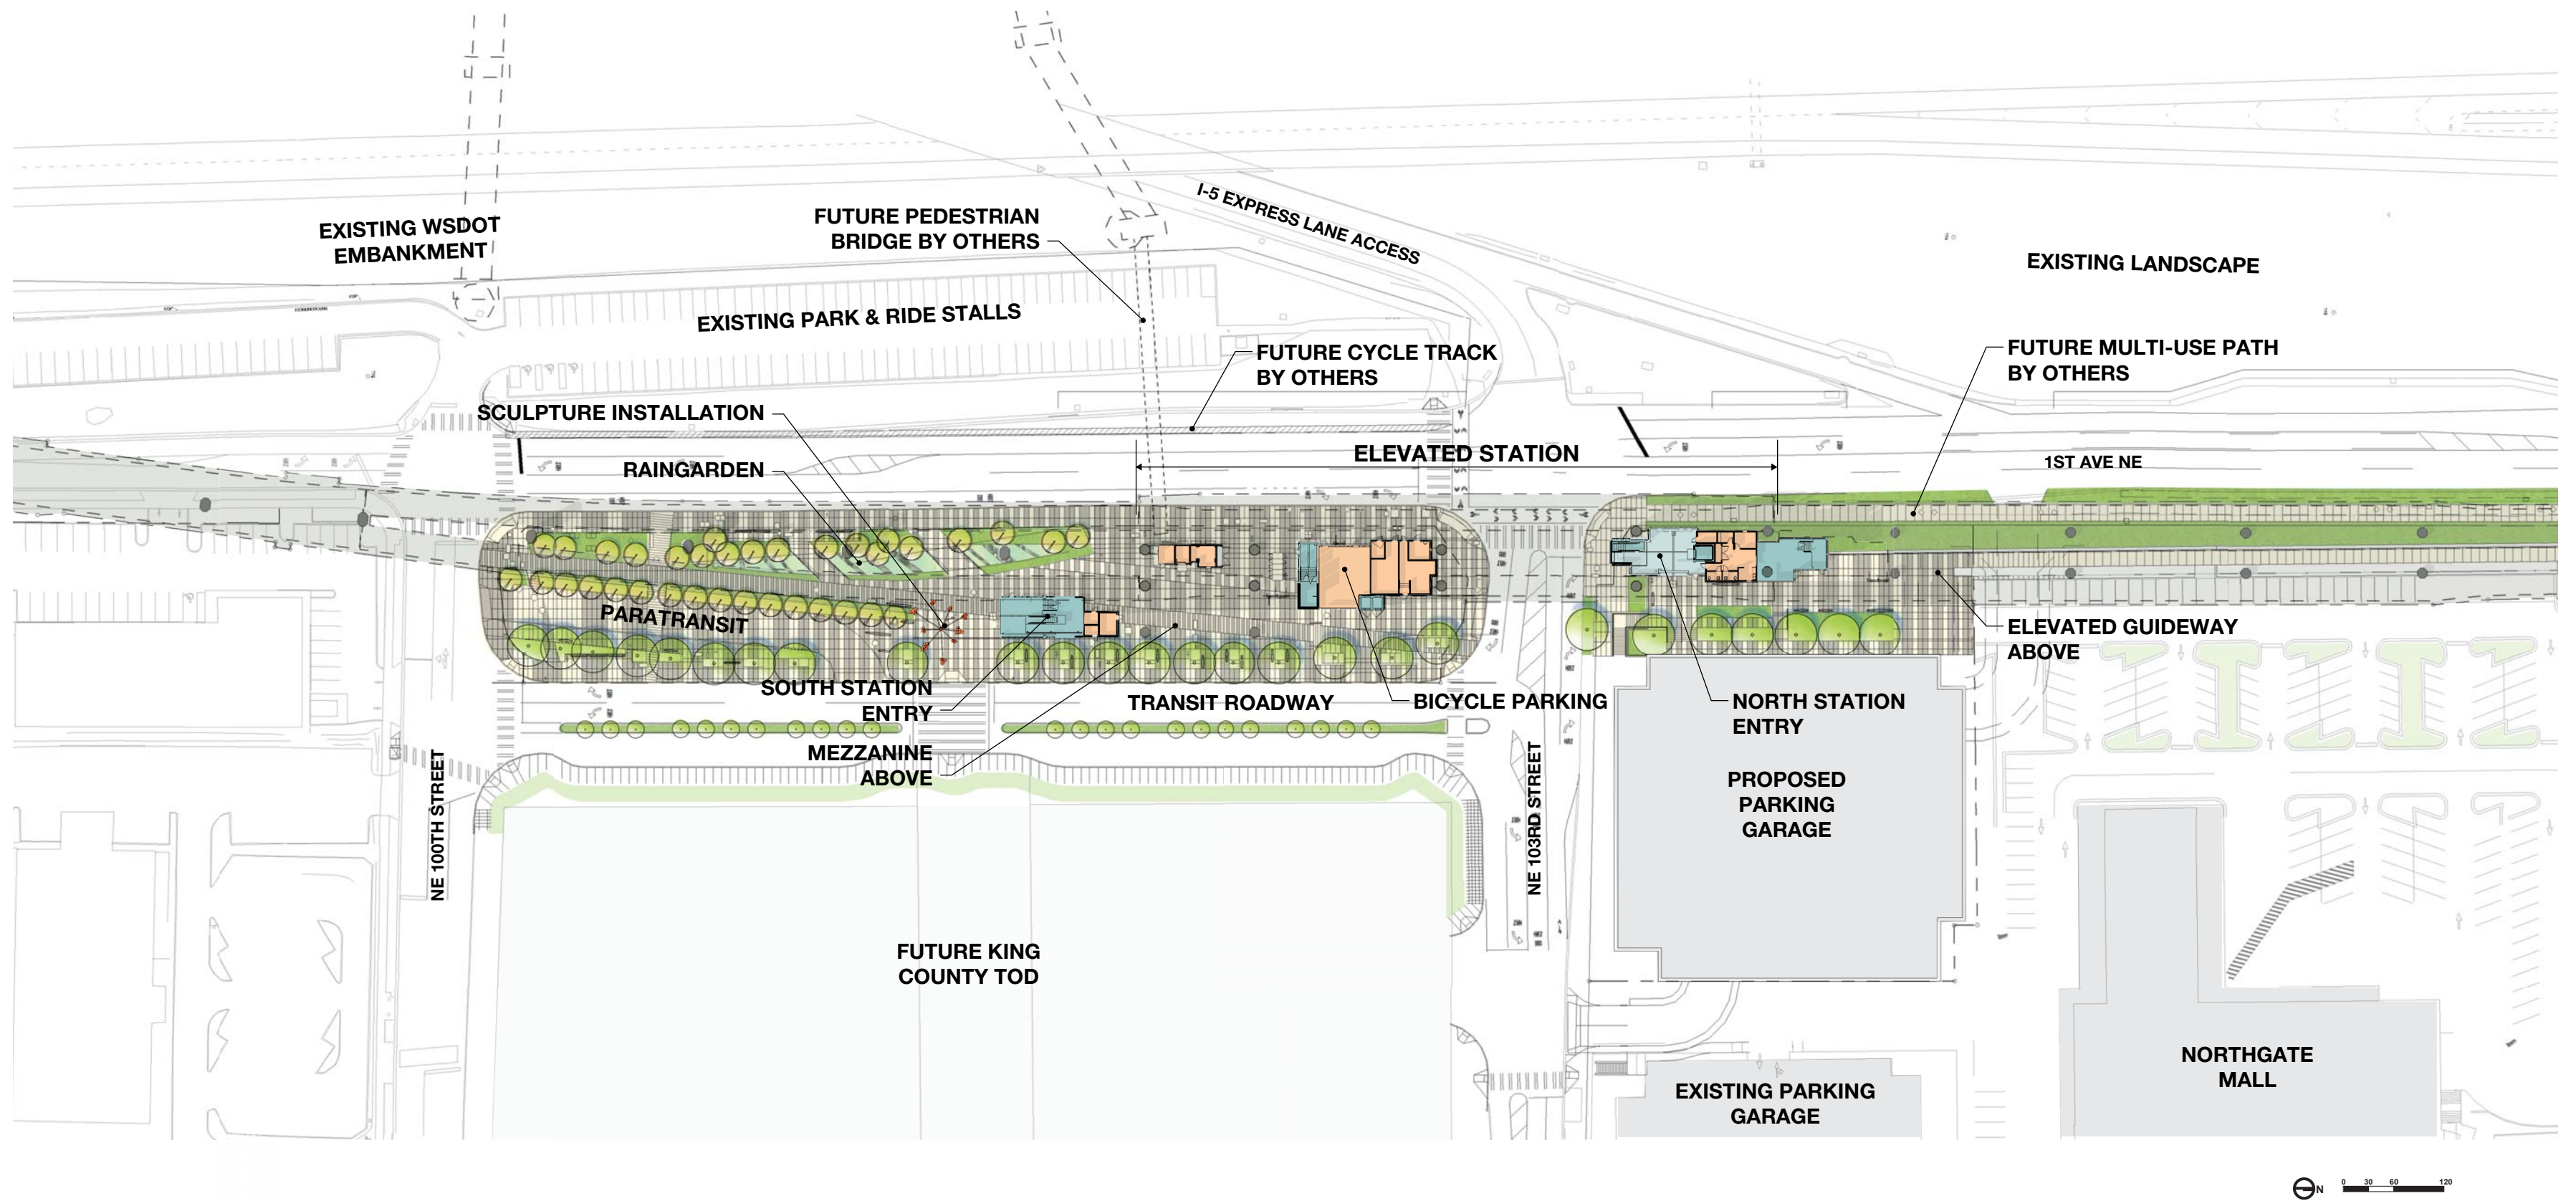




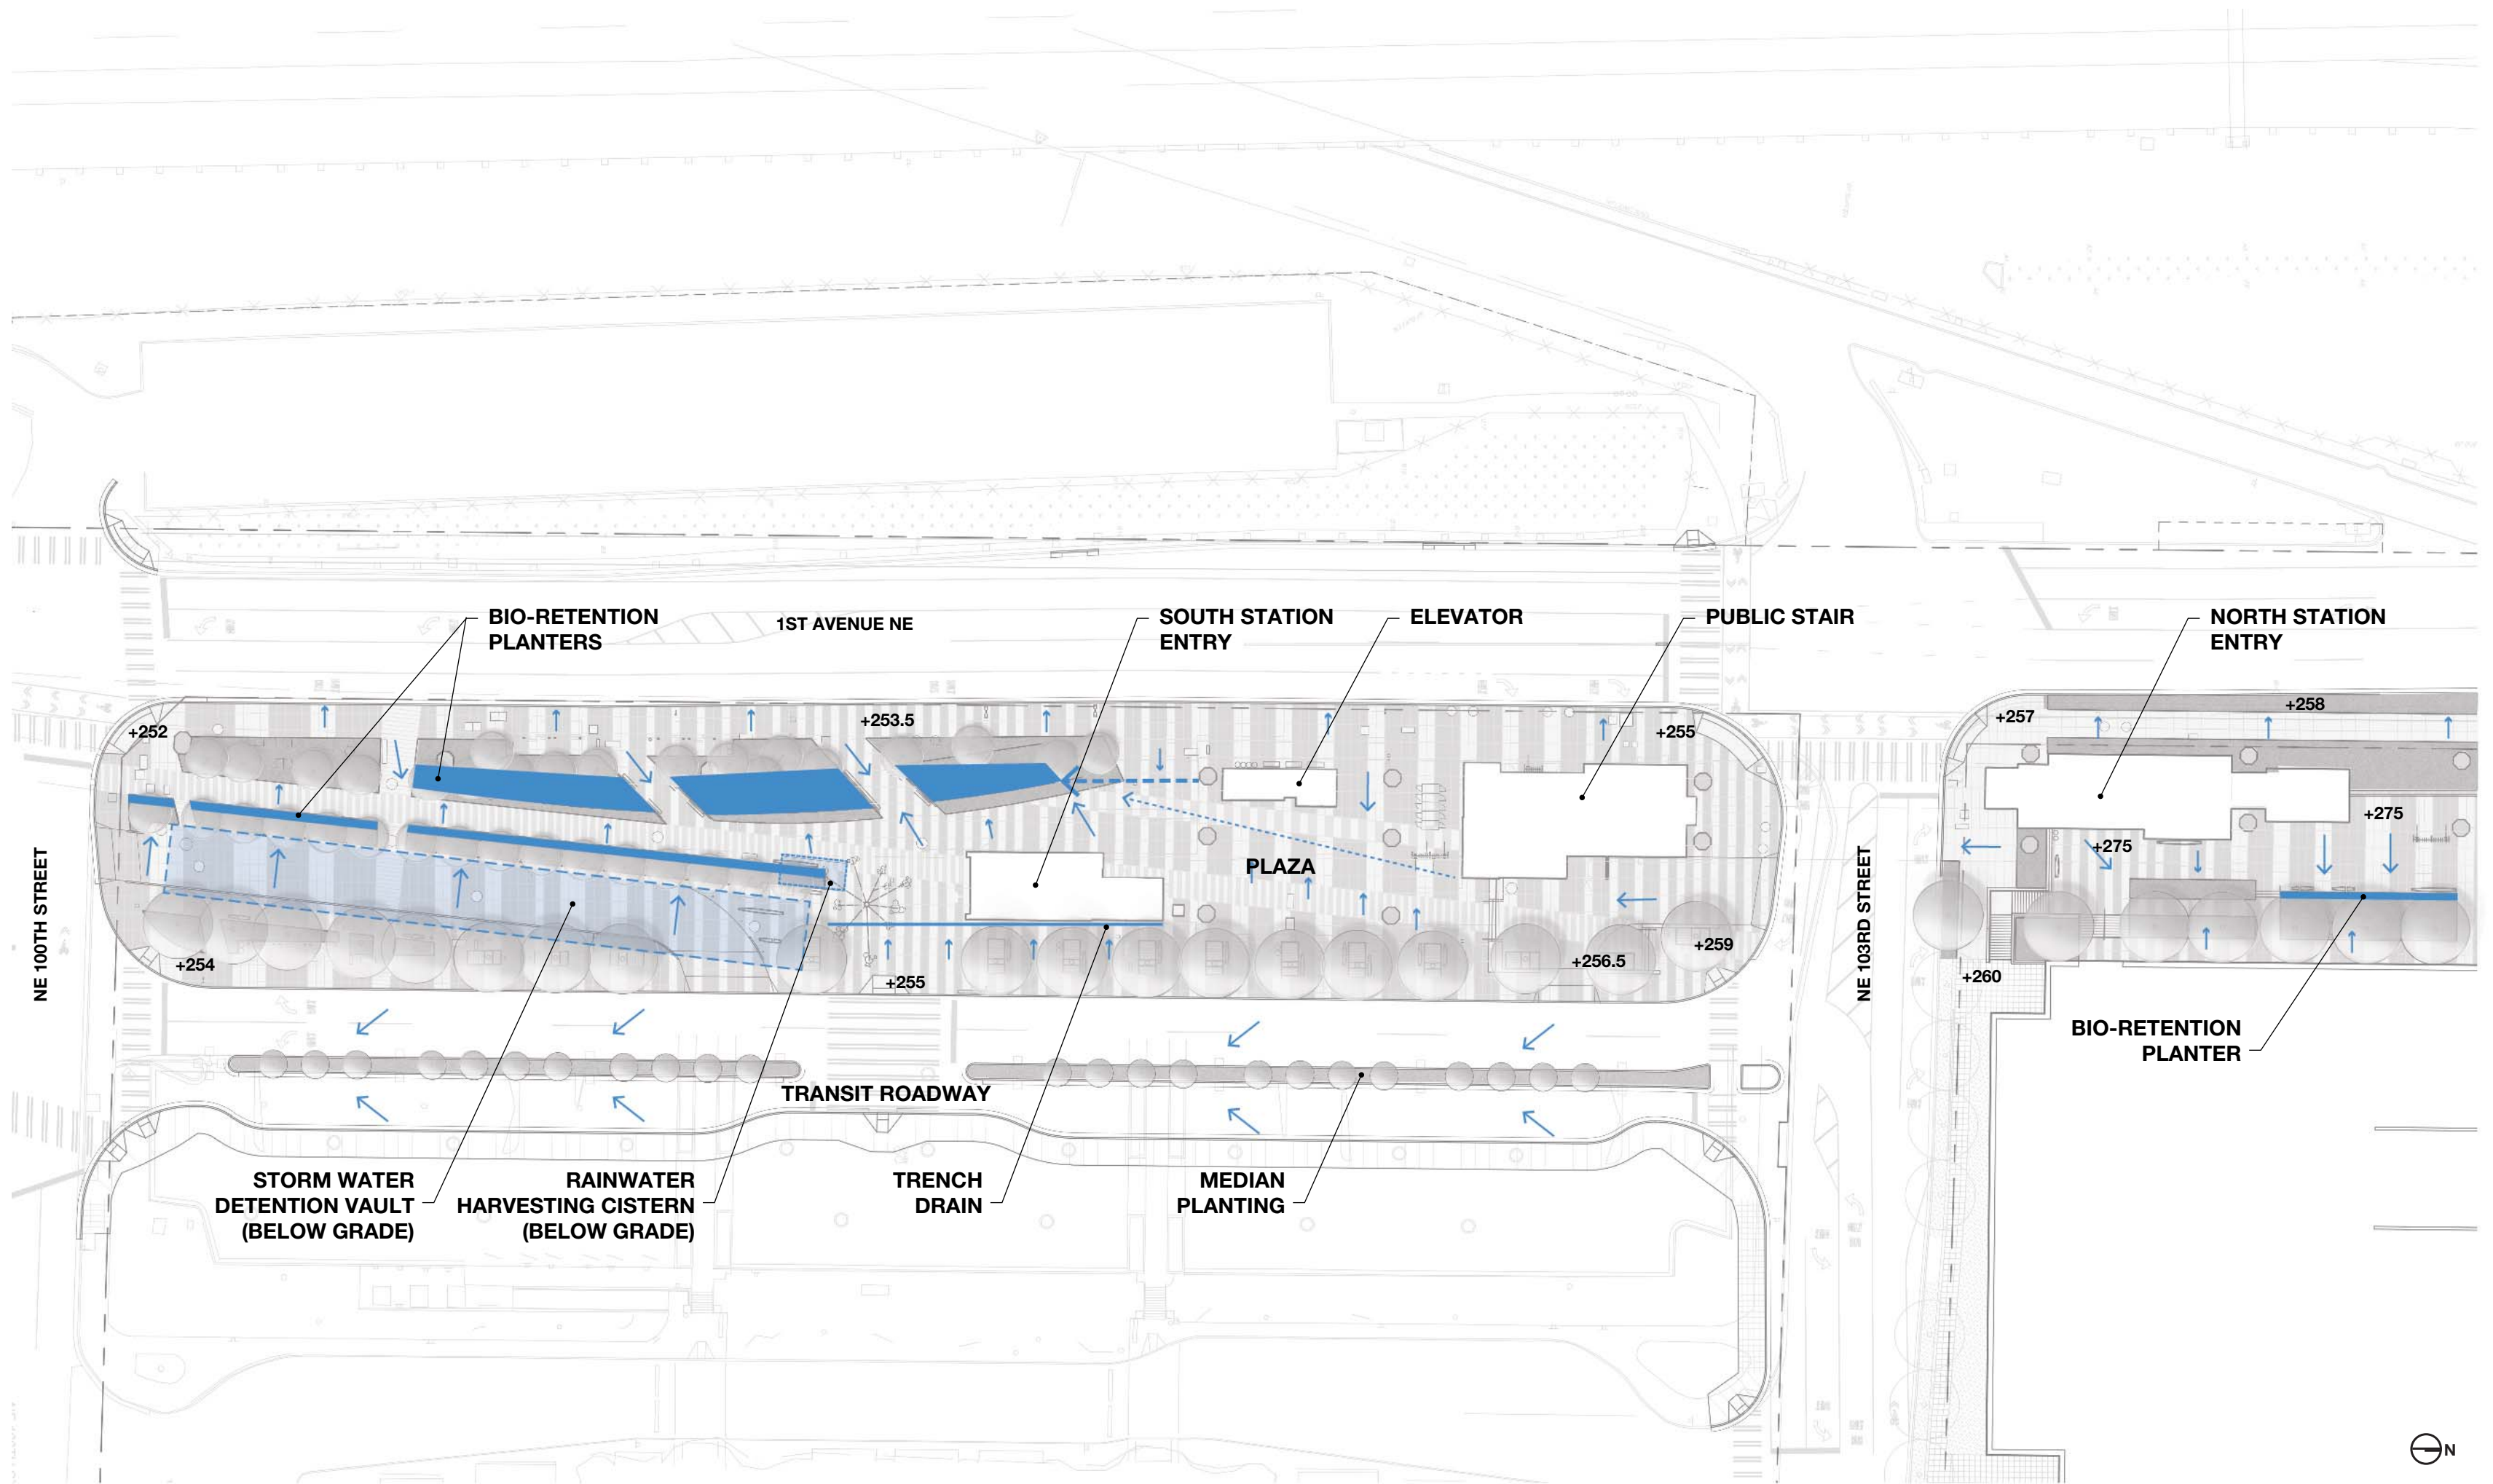



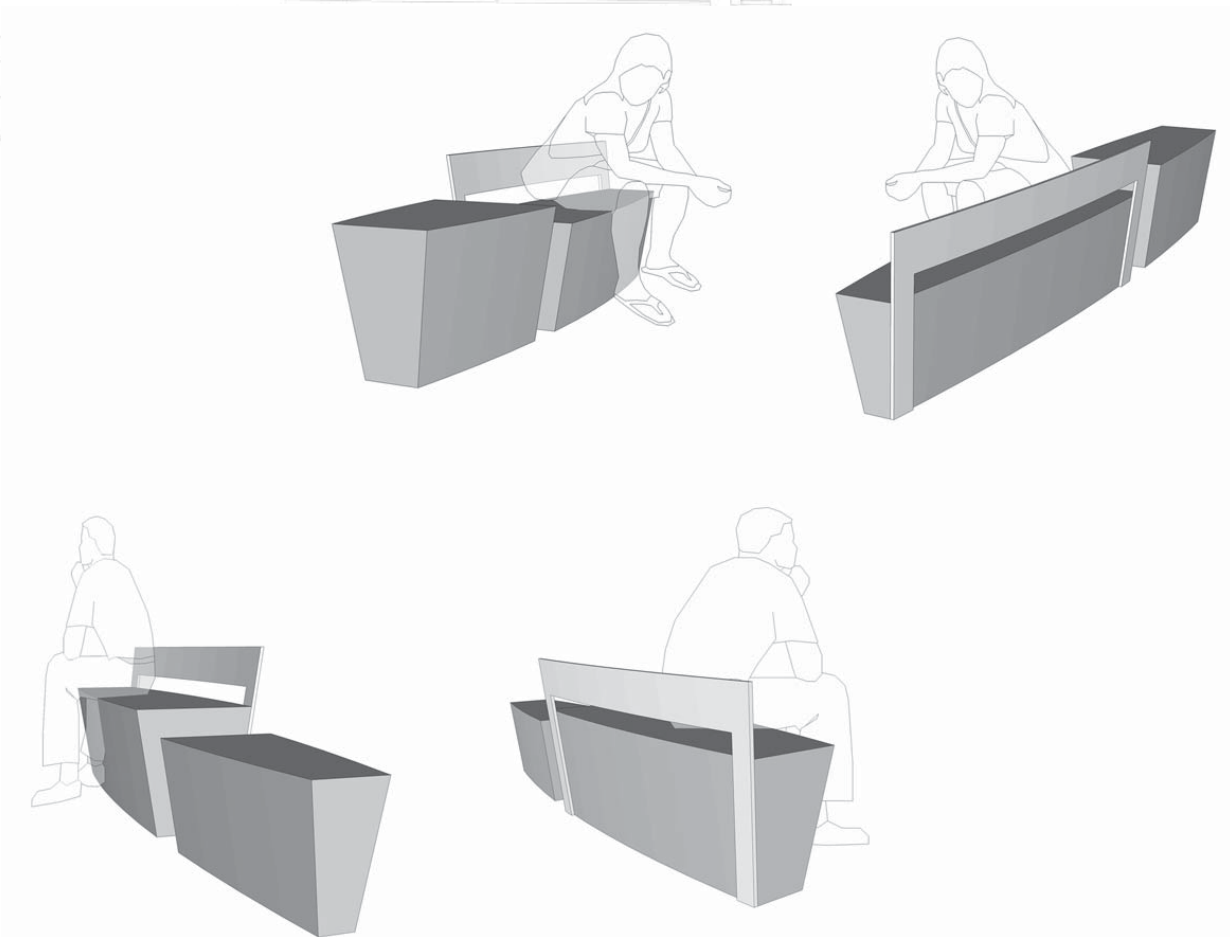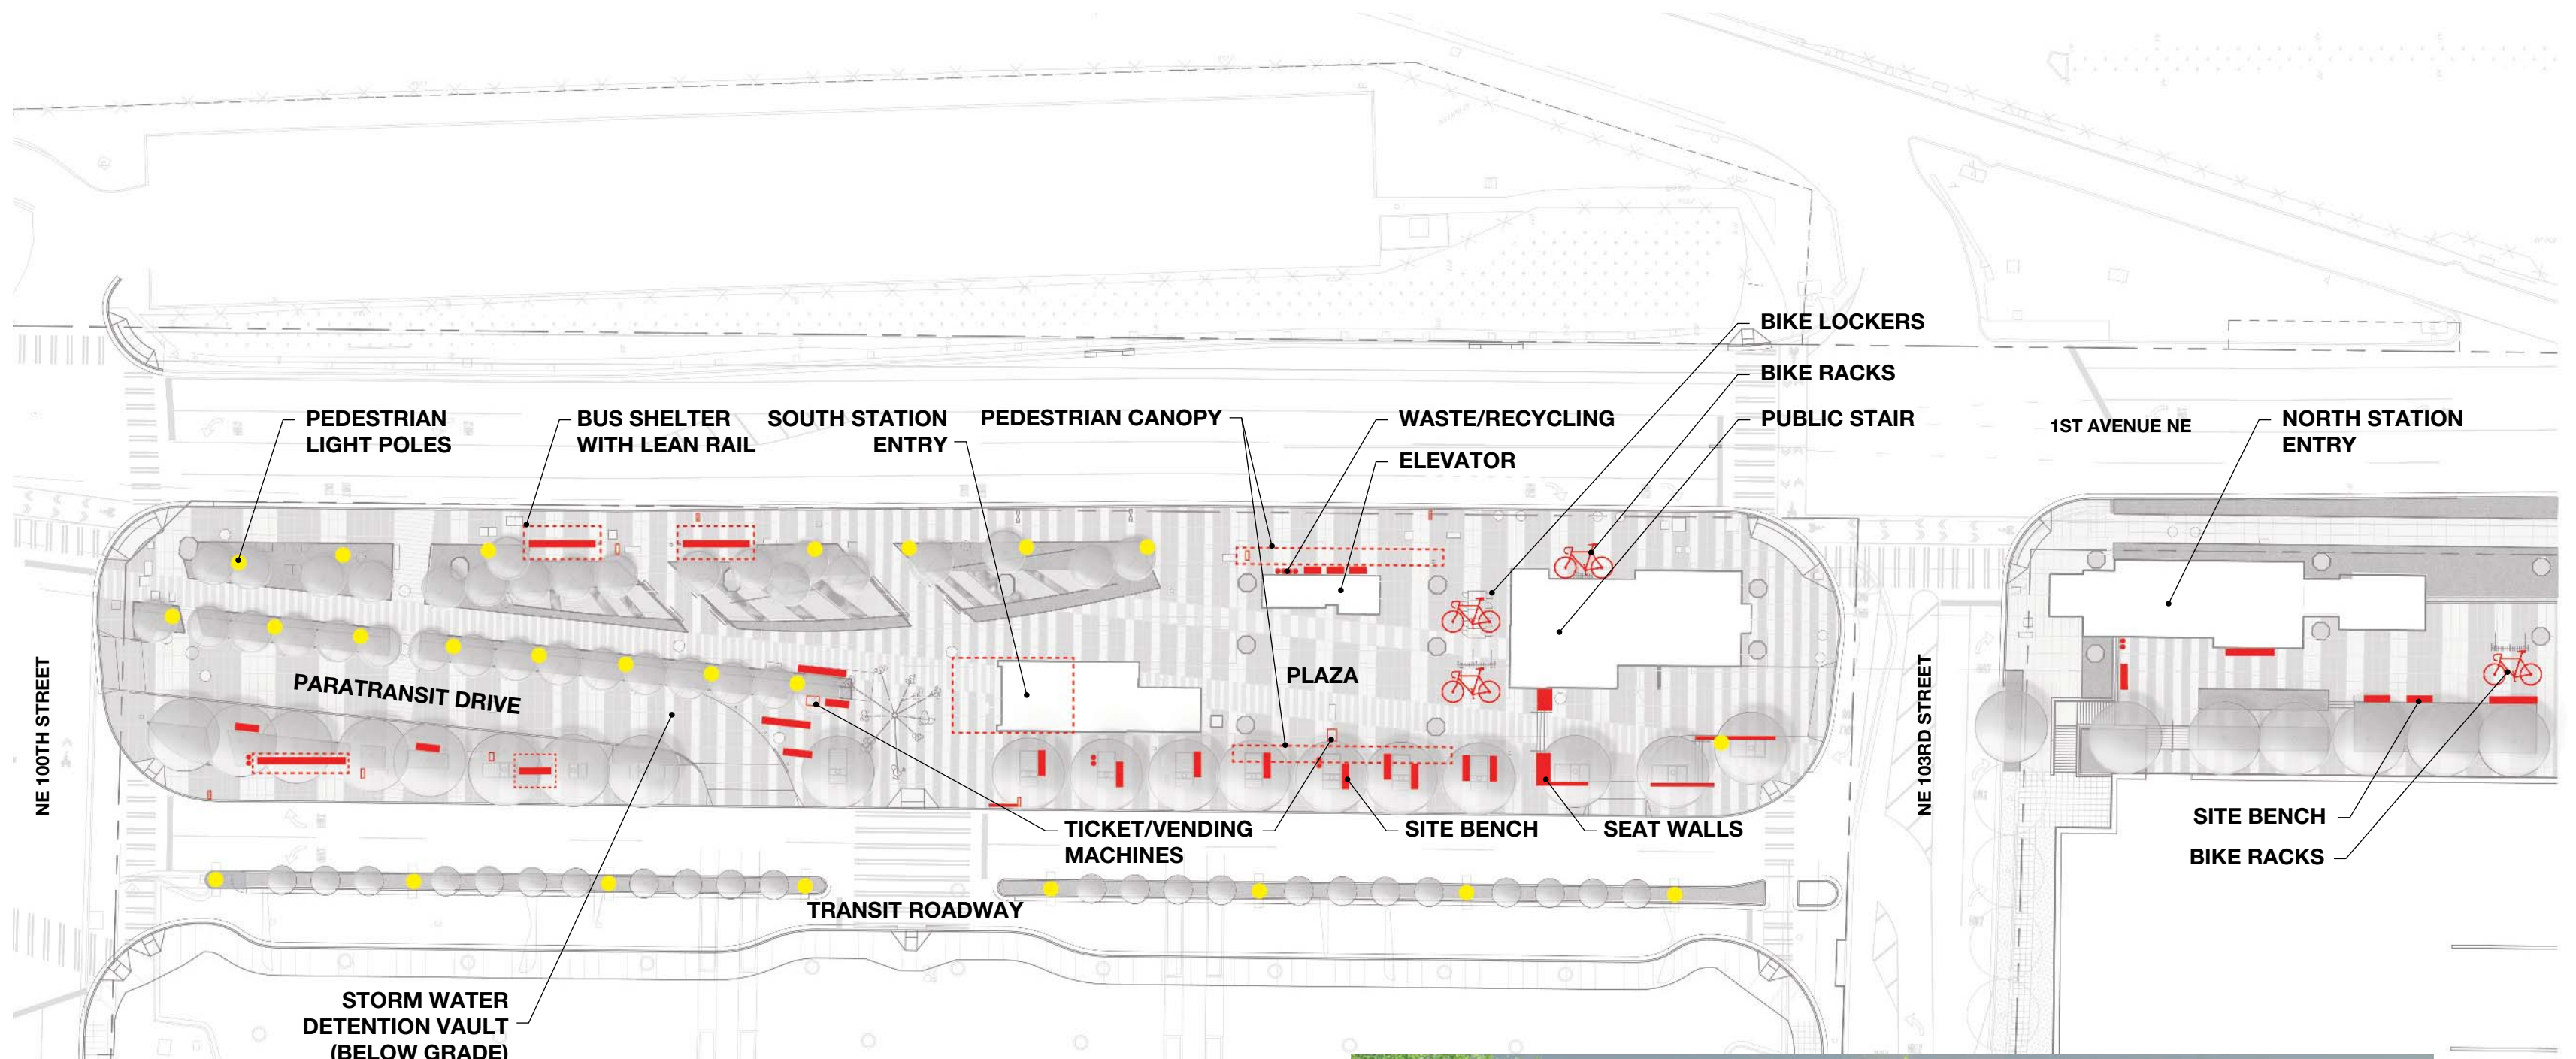




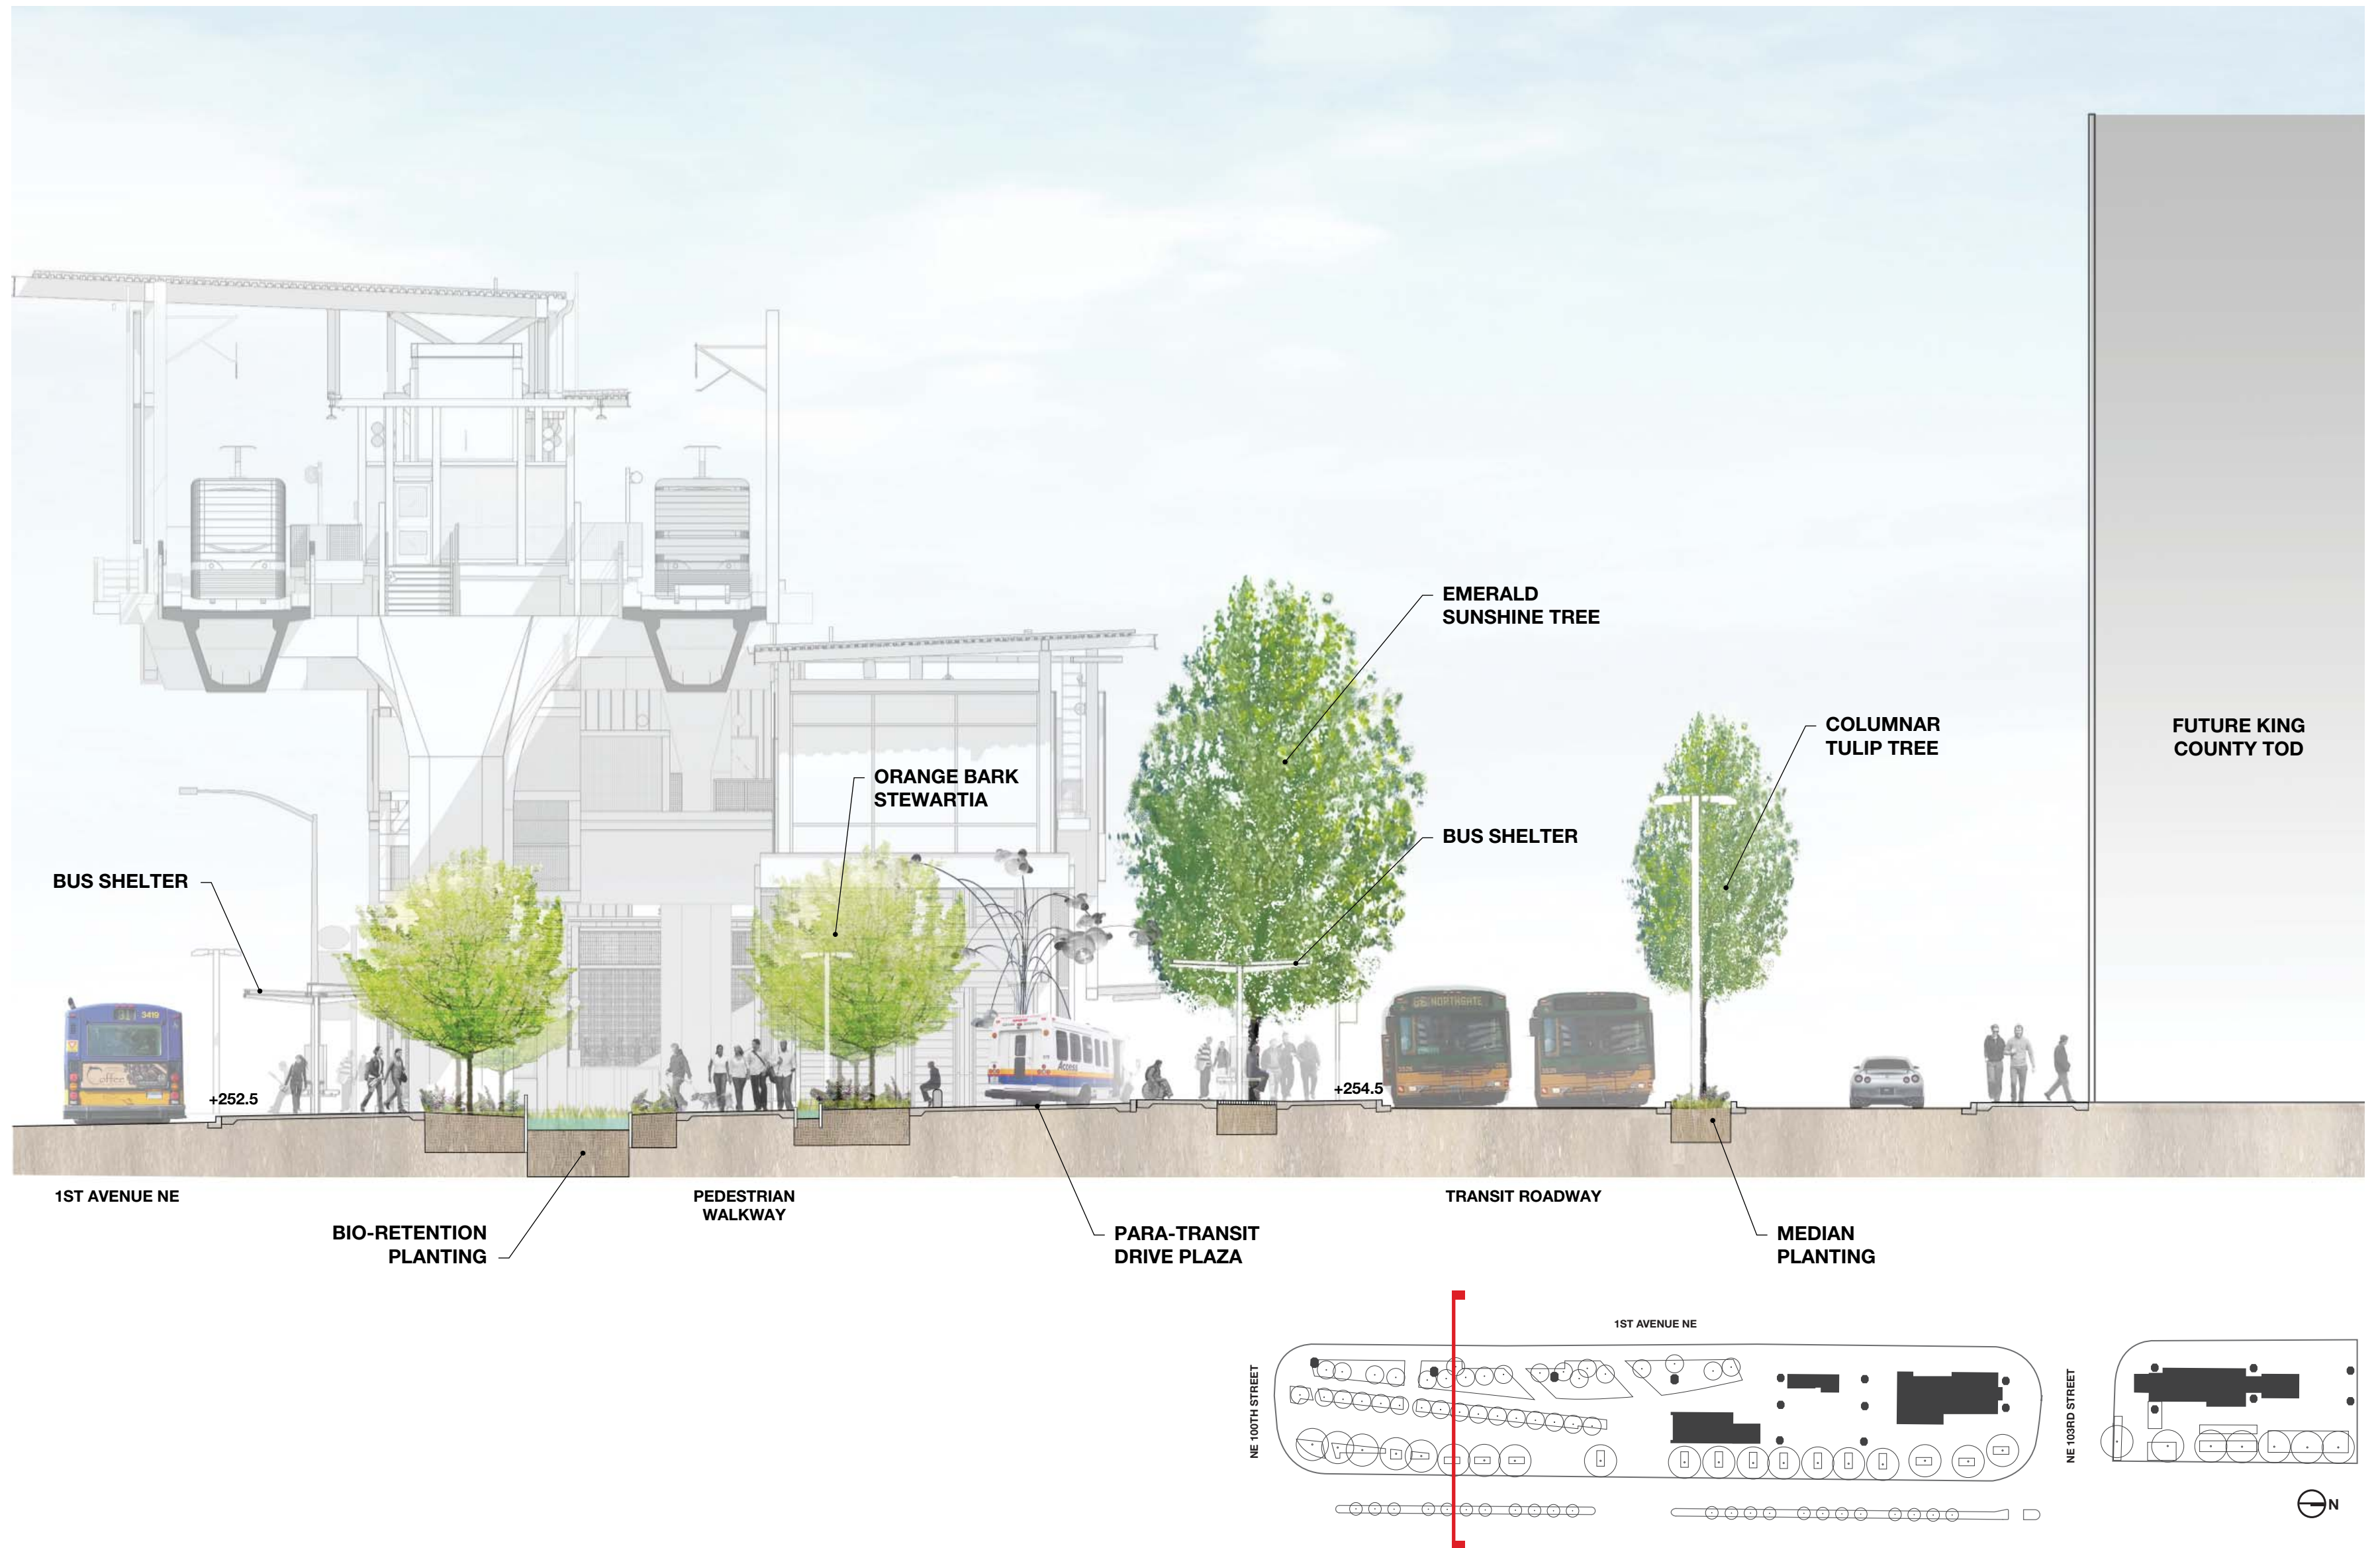



**Site Section at South Plaza**



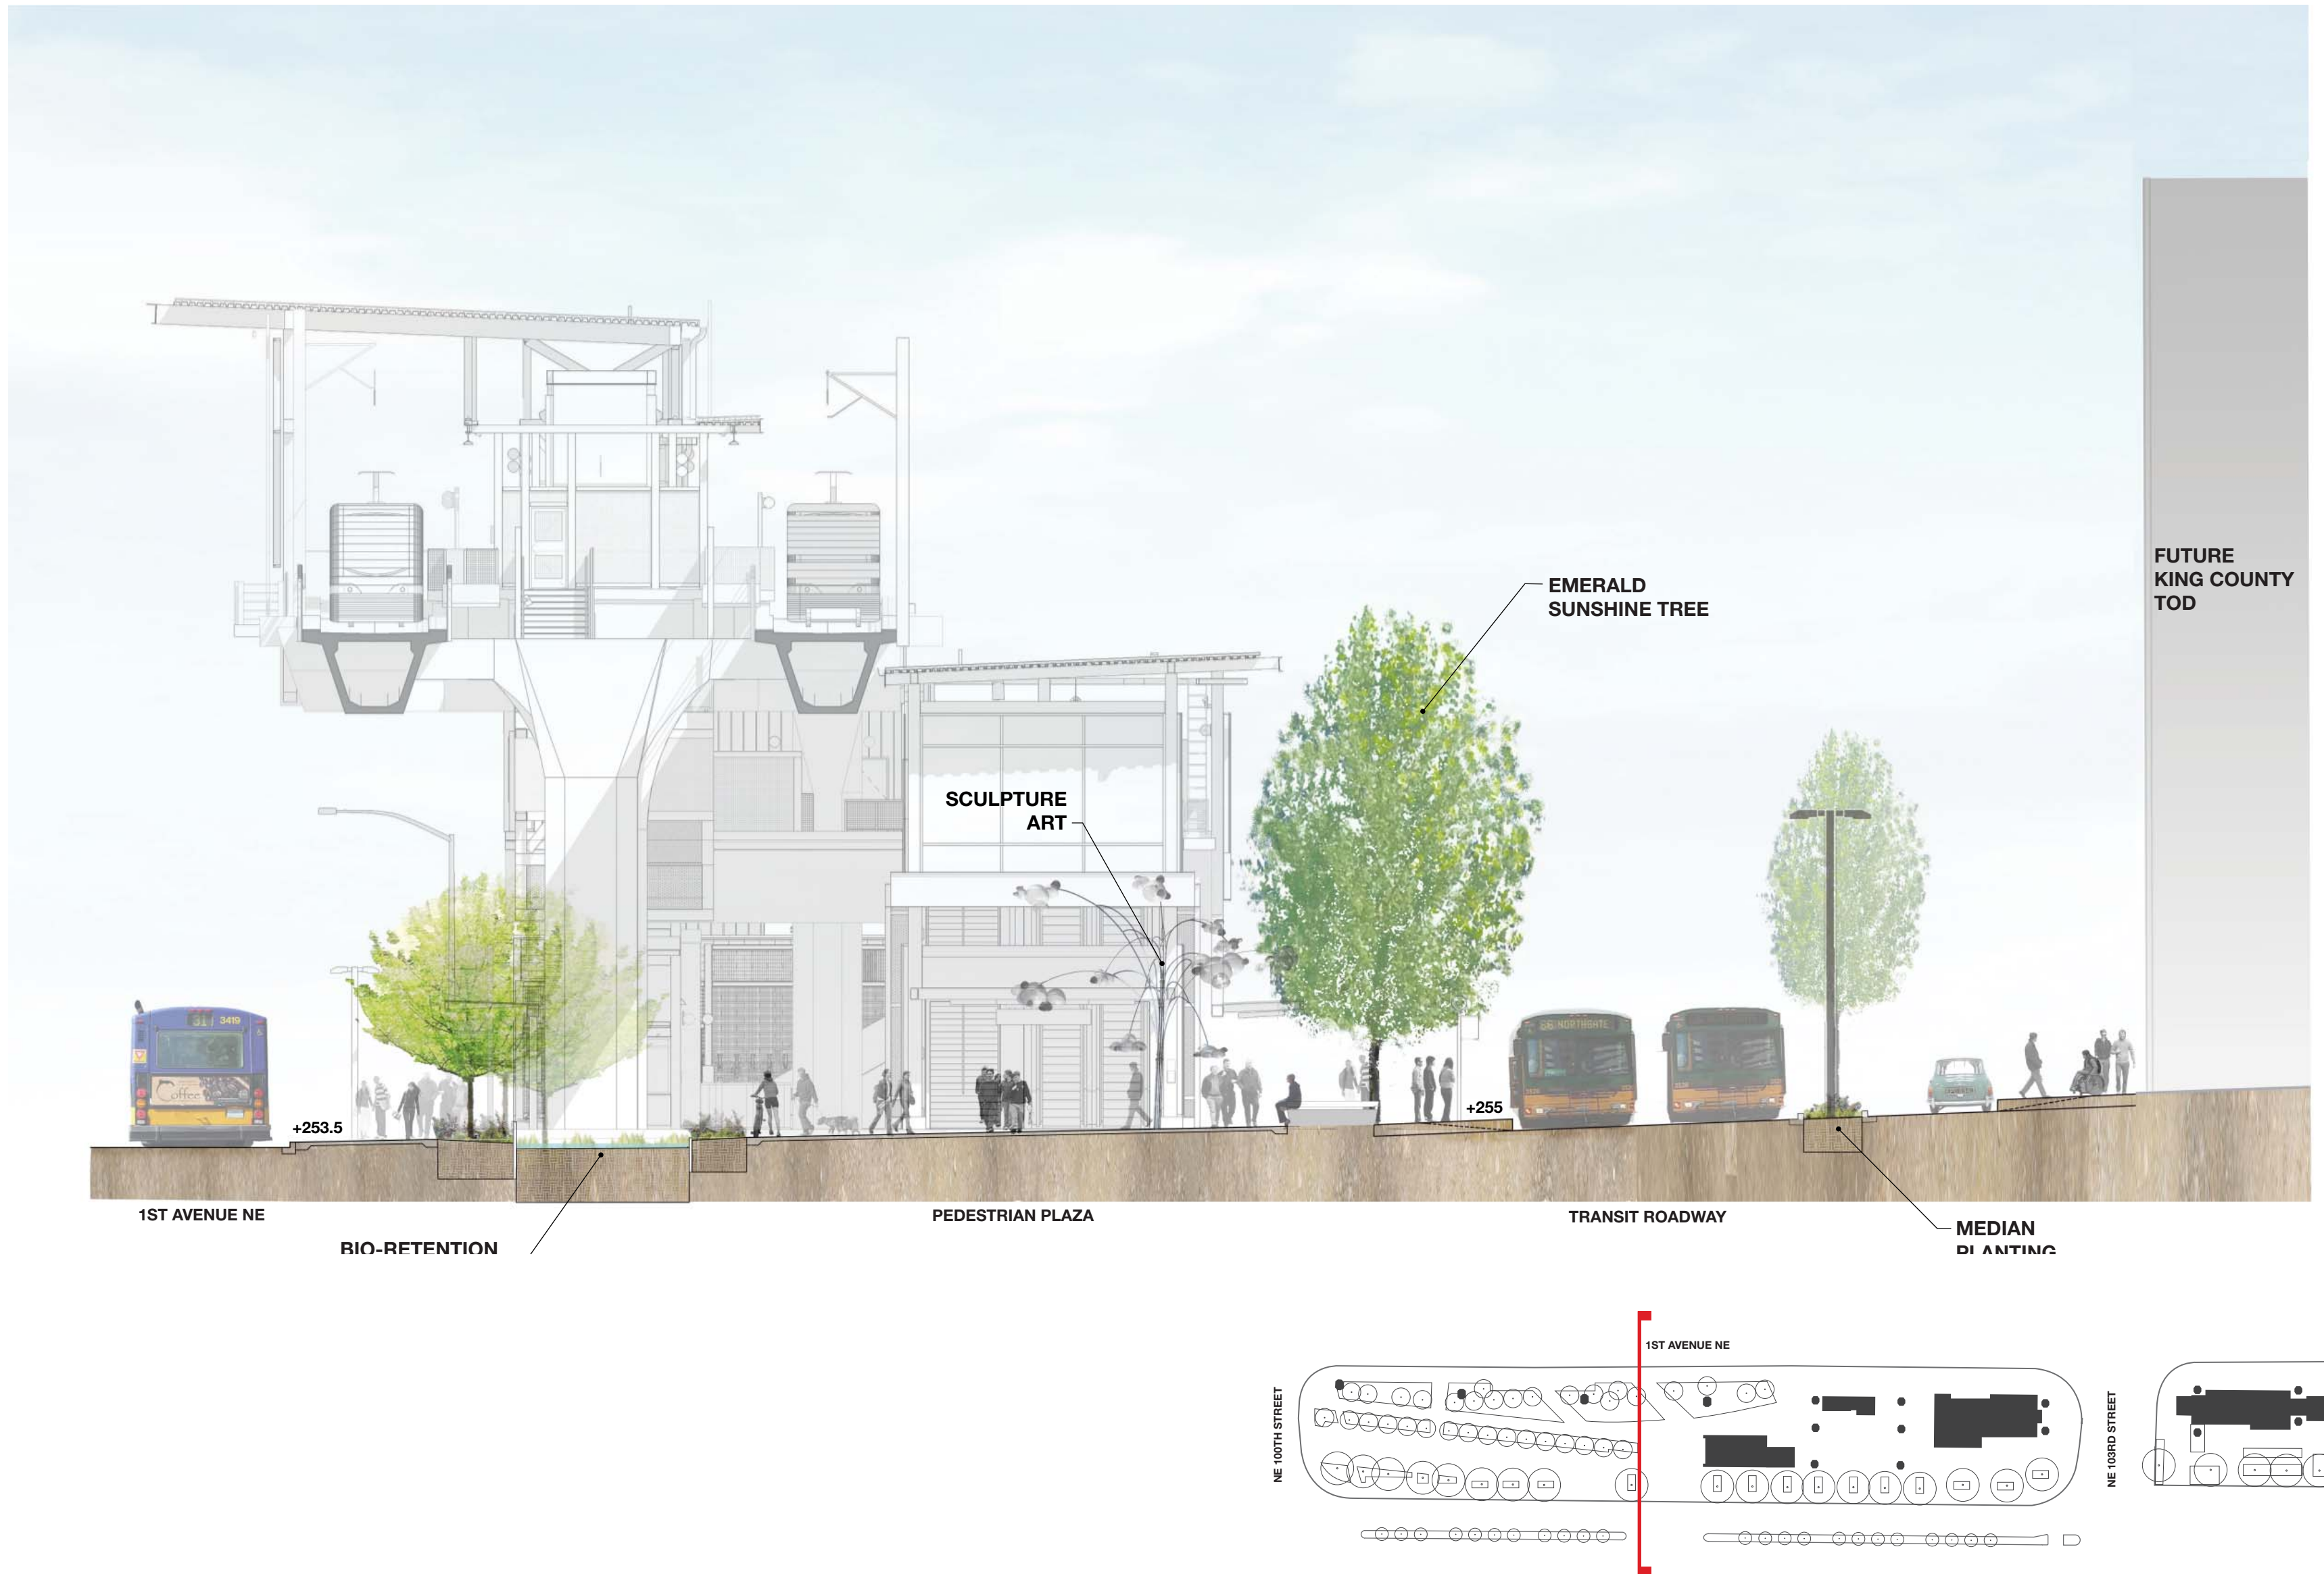


**Site Section at Station Plaza**



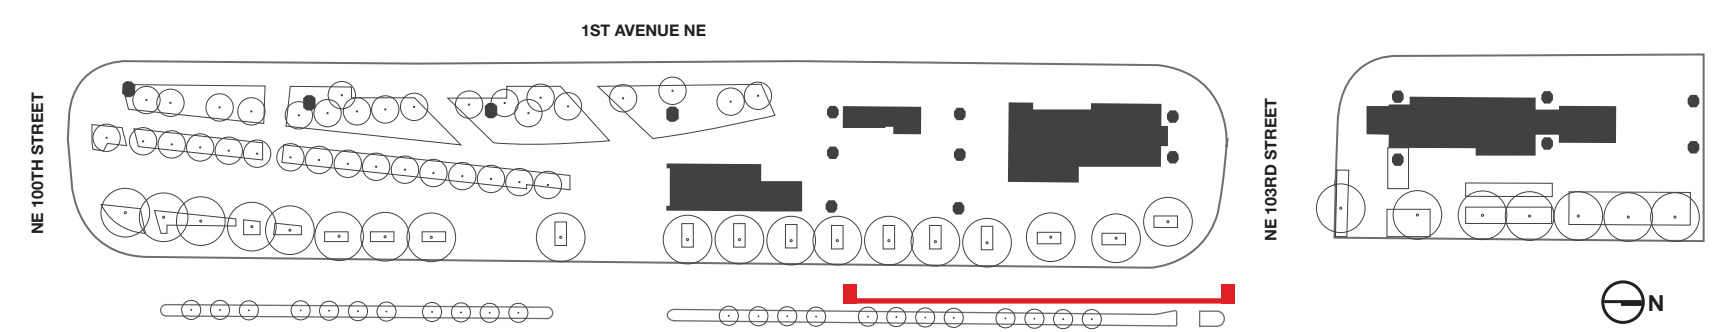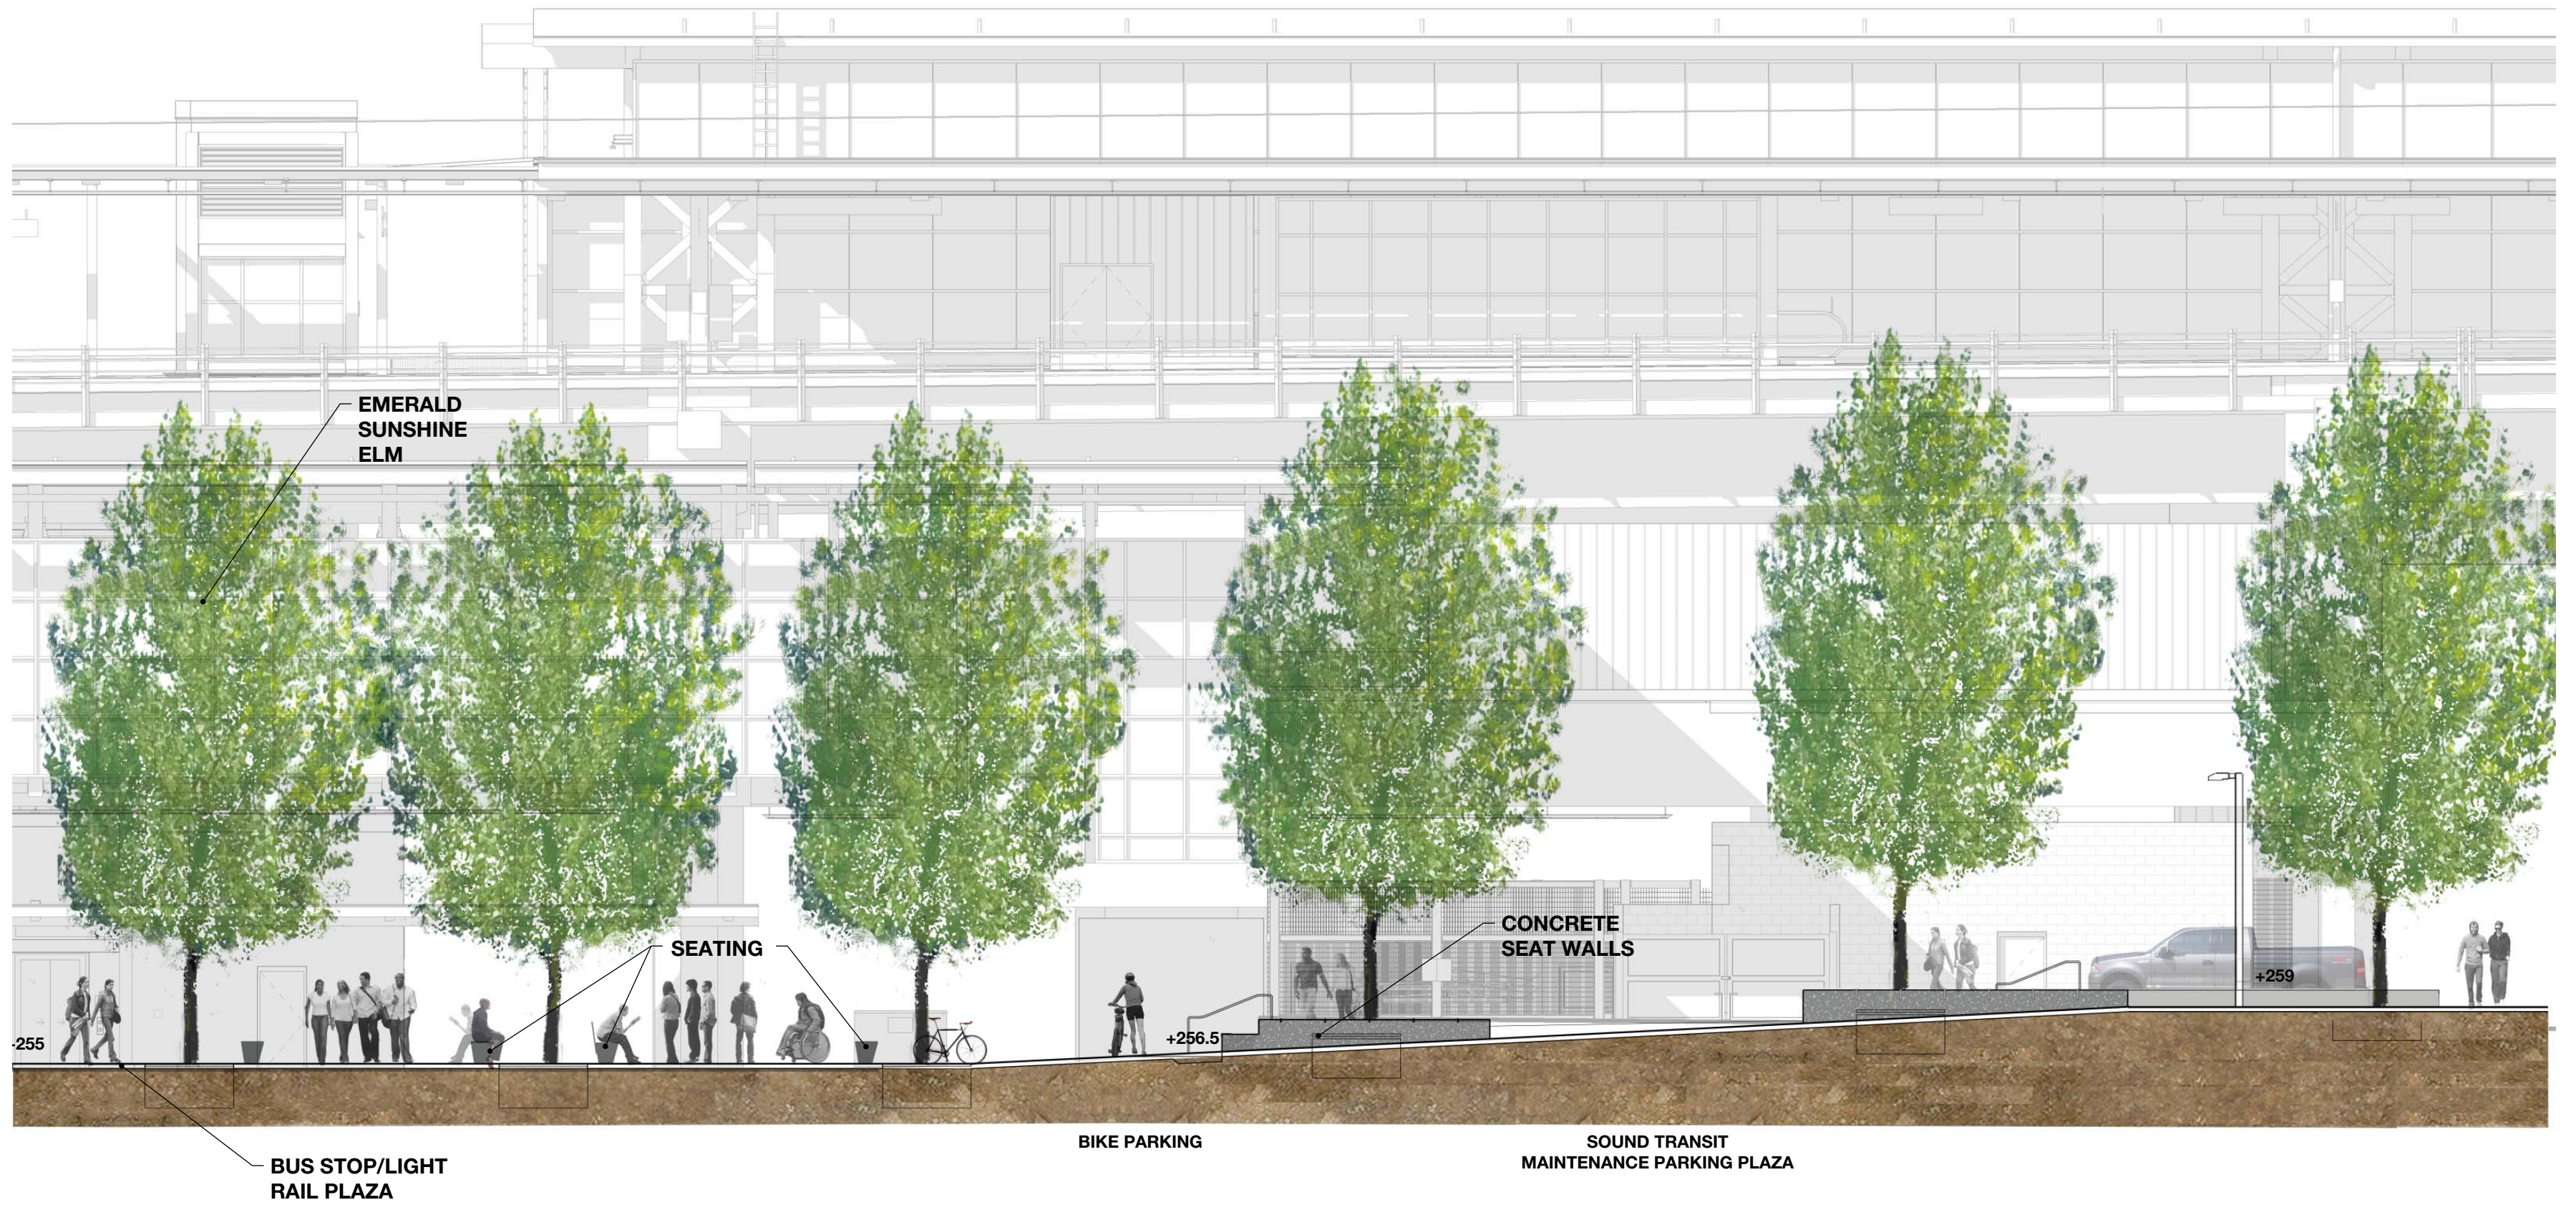




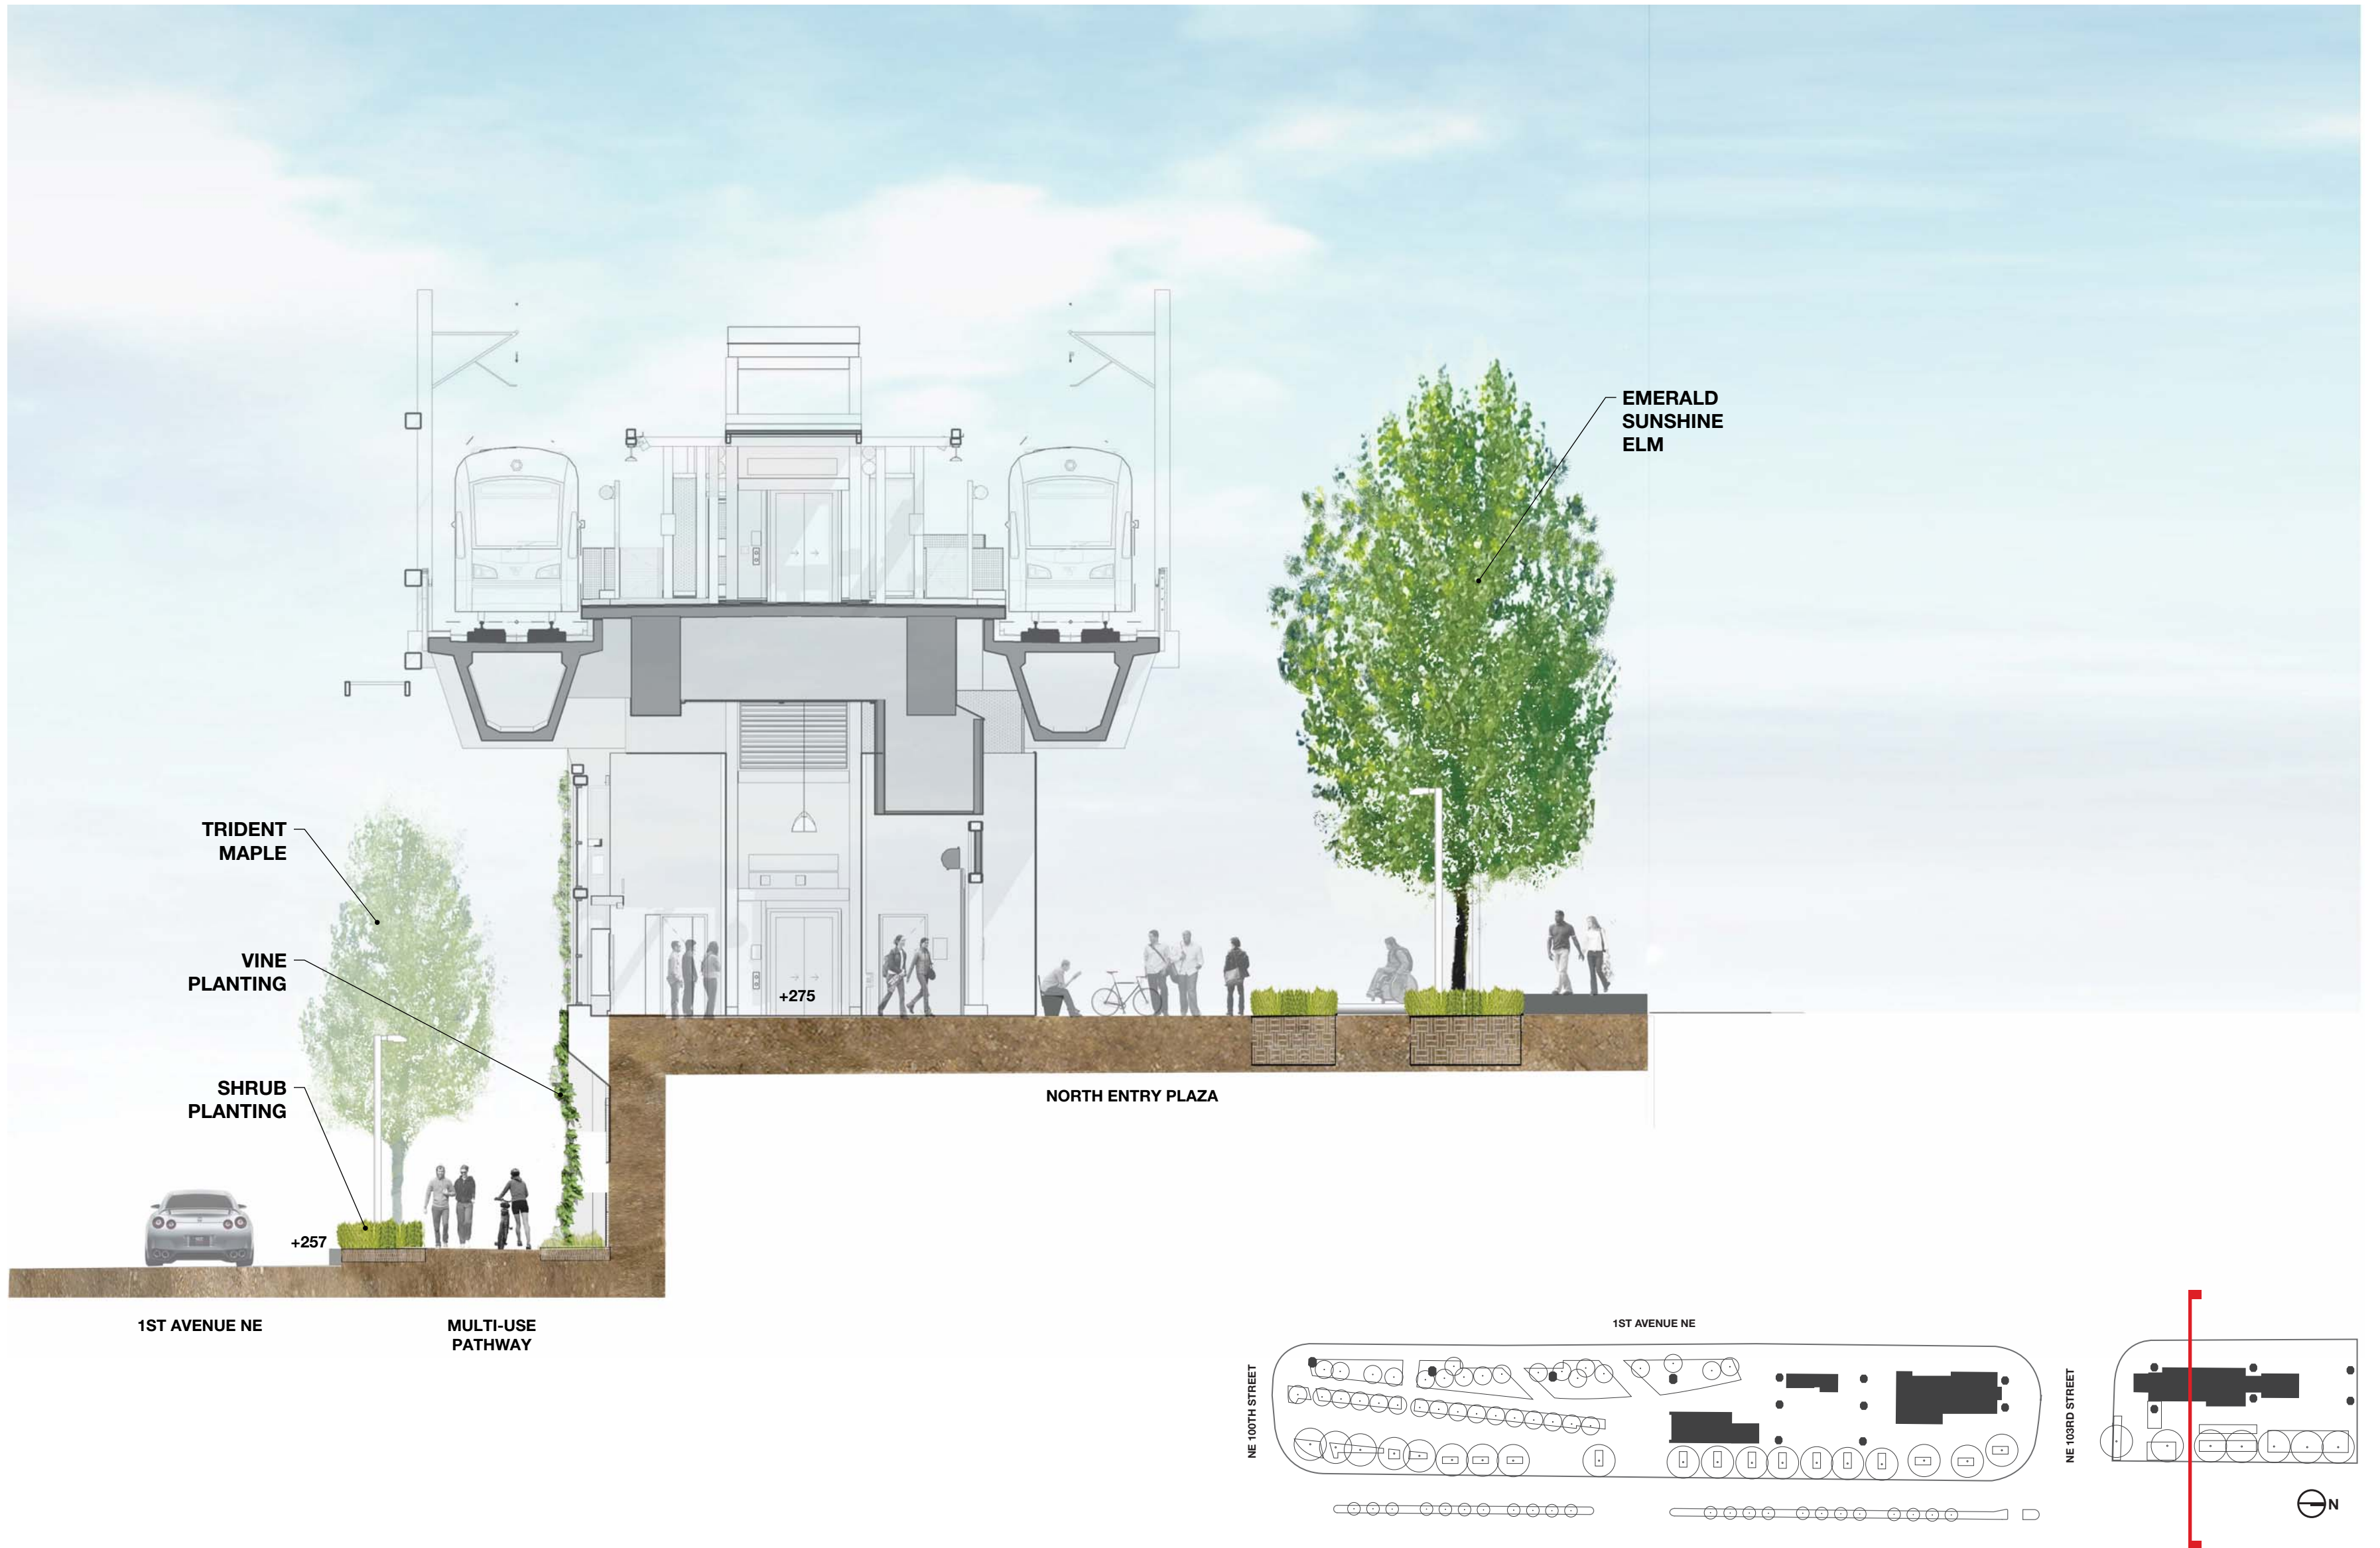

**Site Section at North Plaza**



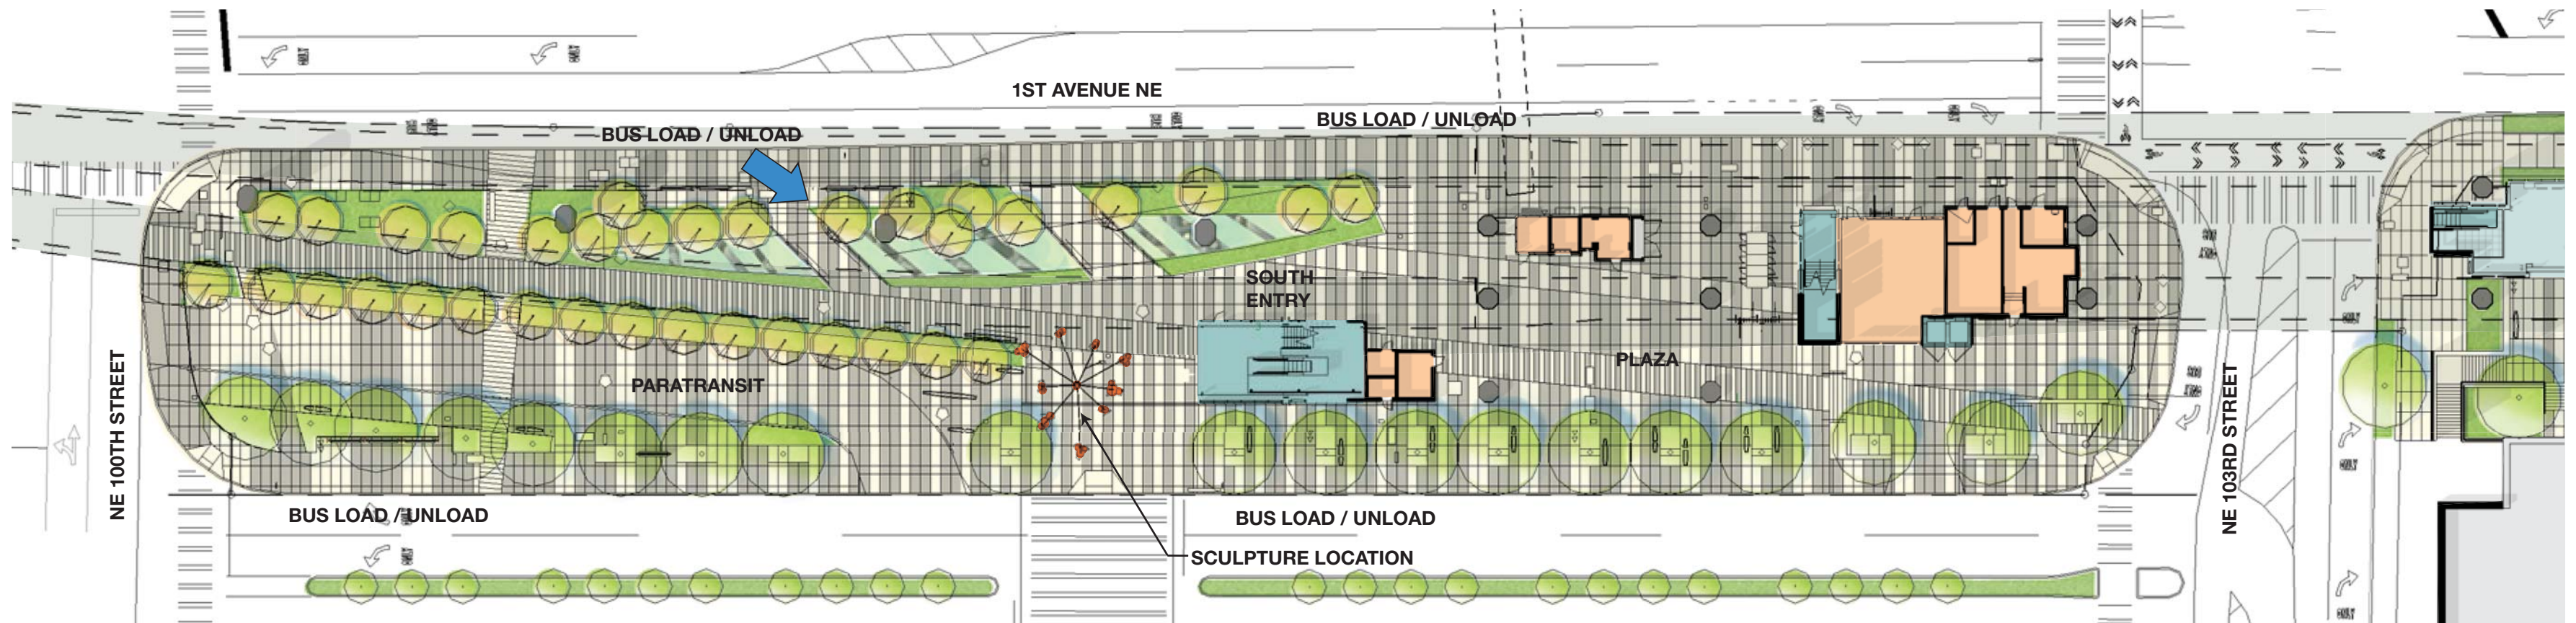








Plaza looking Northwest








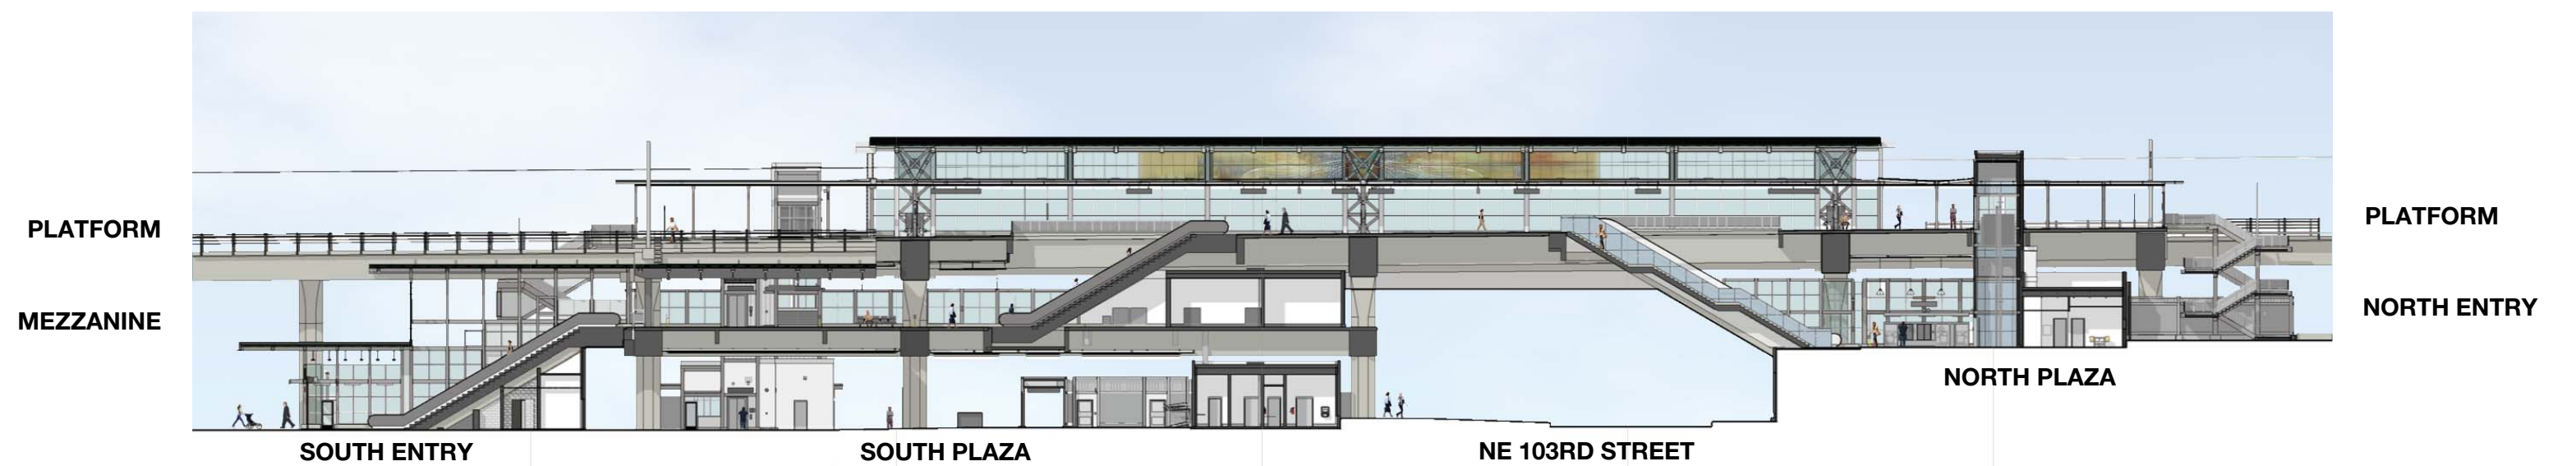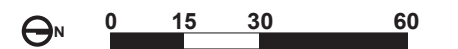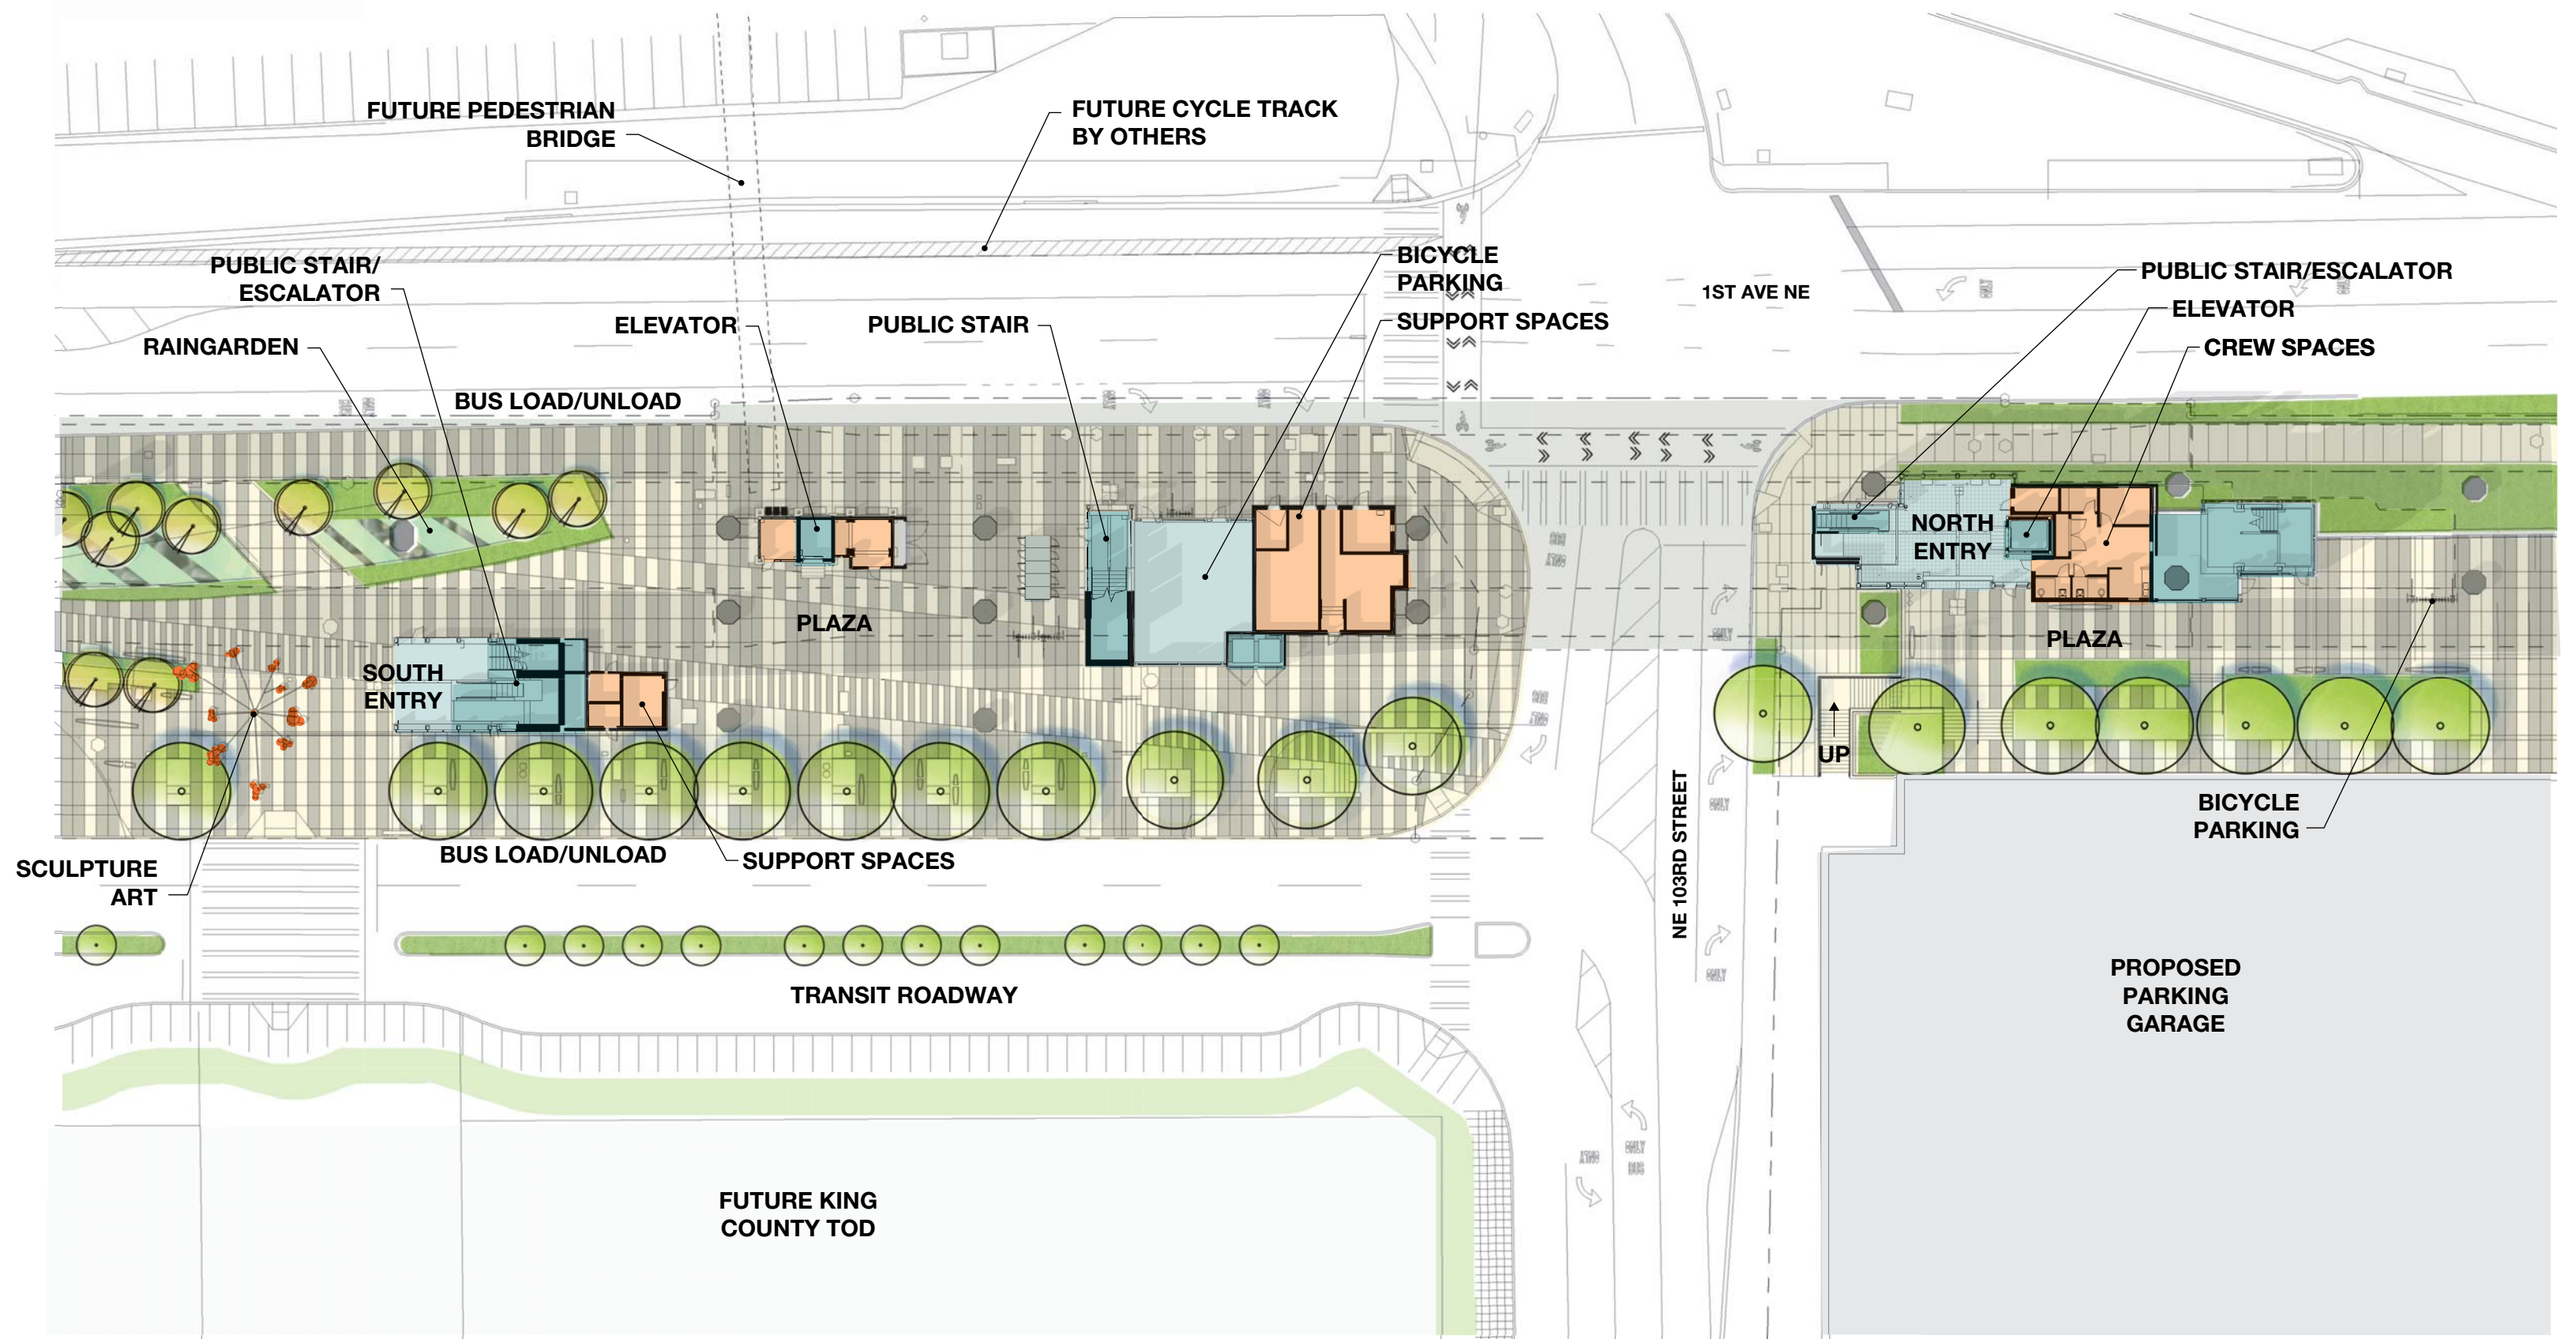







**SOUTH ENTRY SECTION**

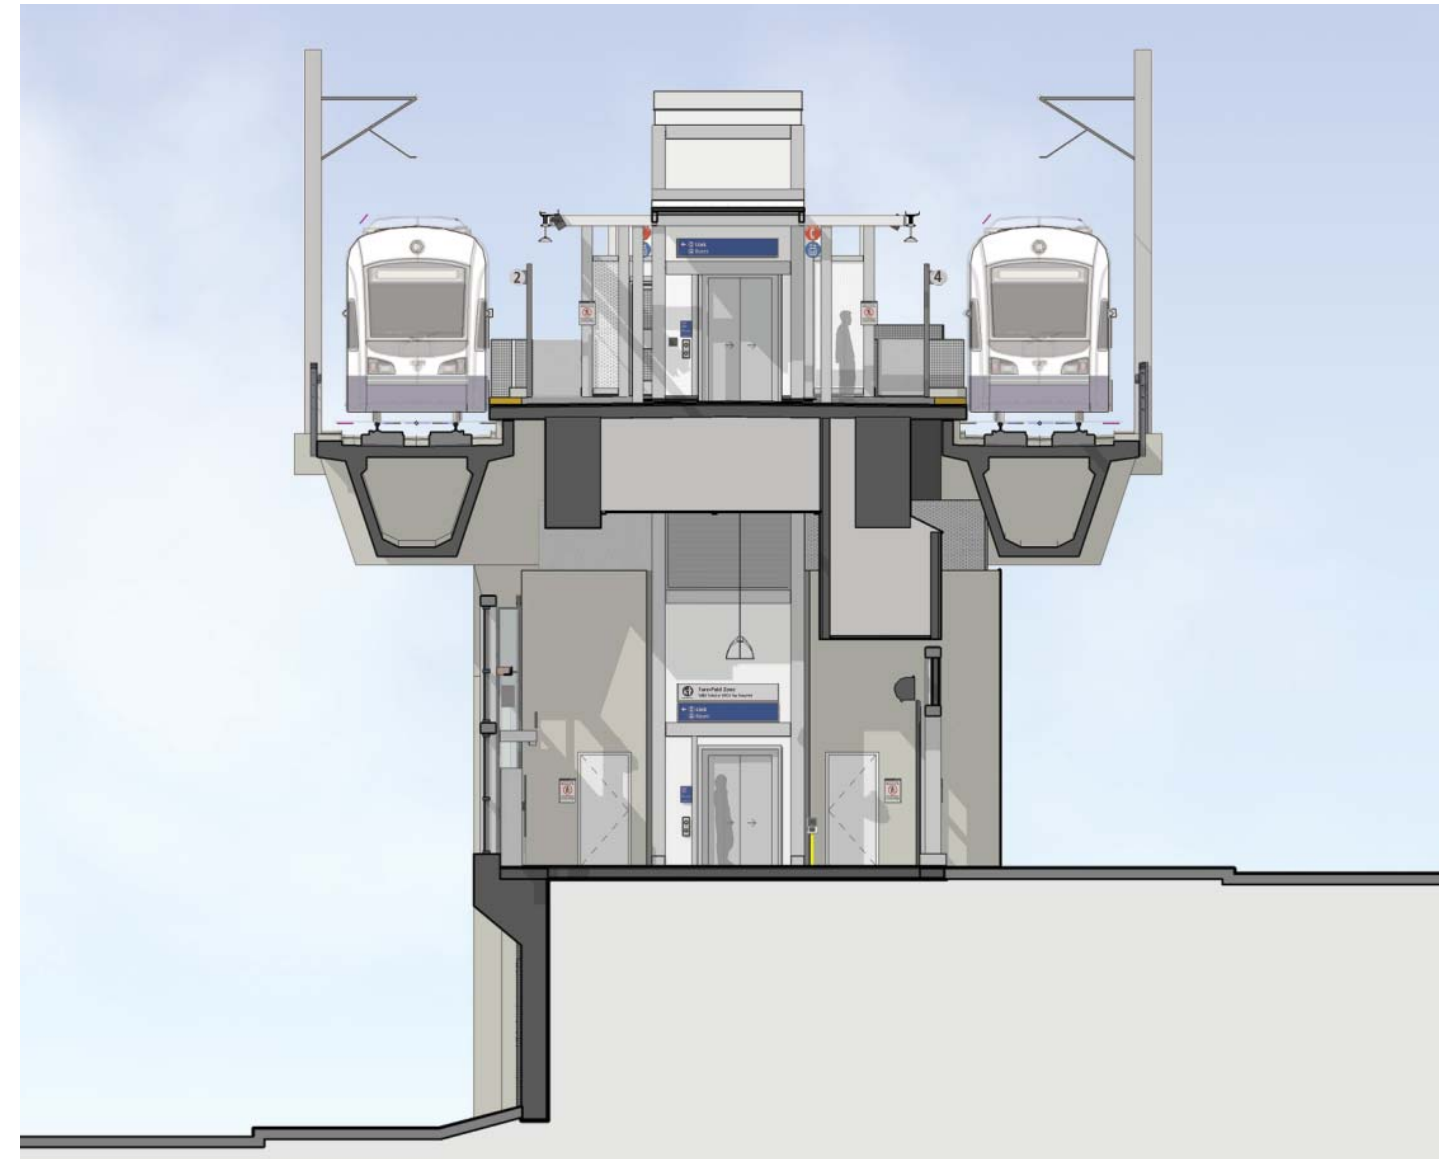

**NORTH ENTRY SECTION**


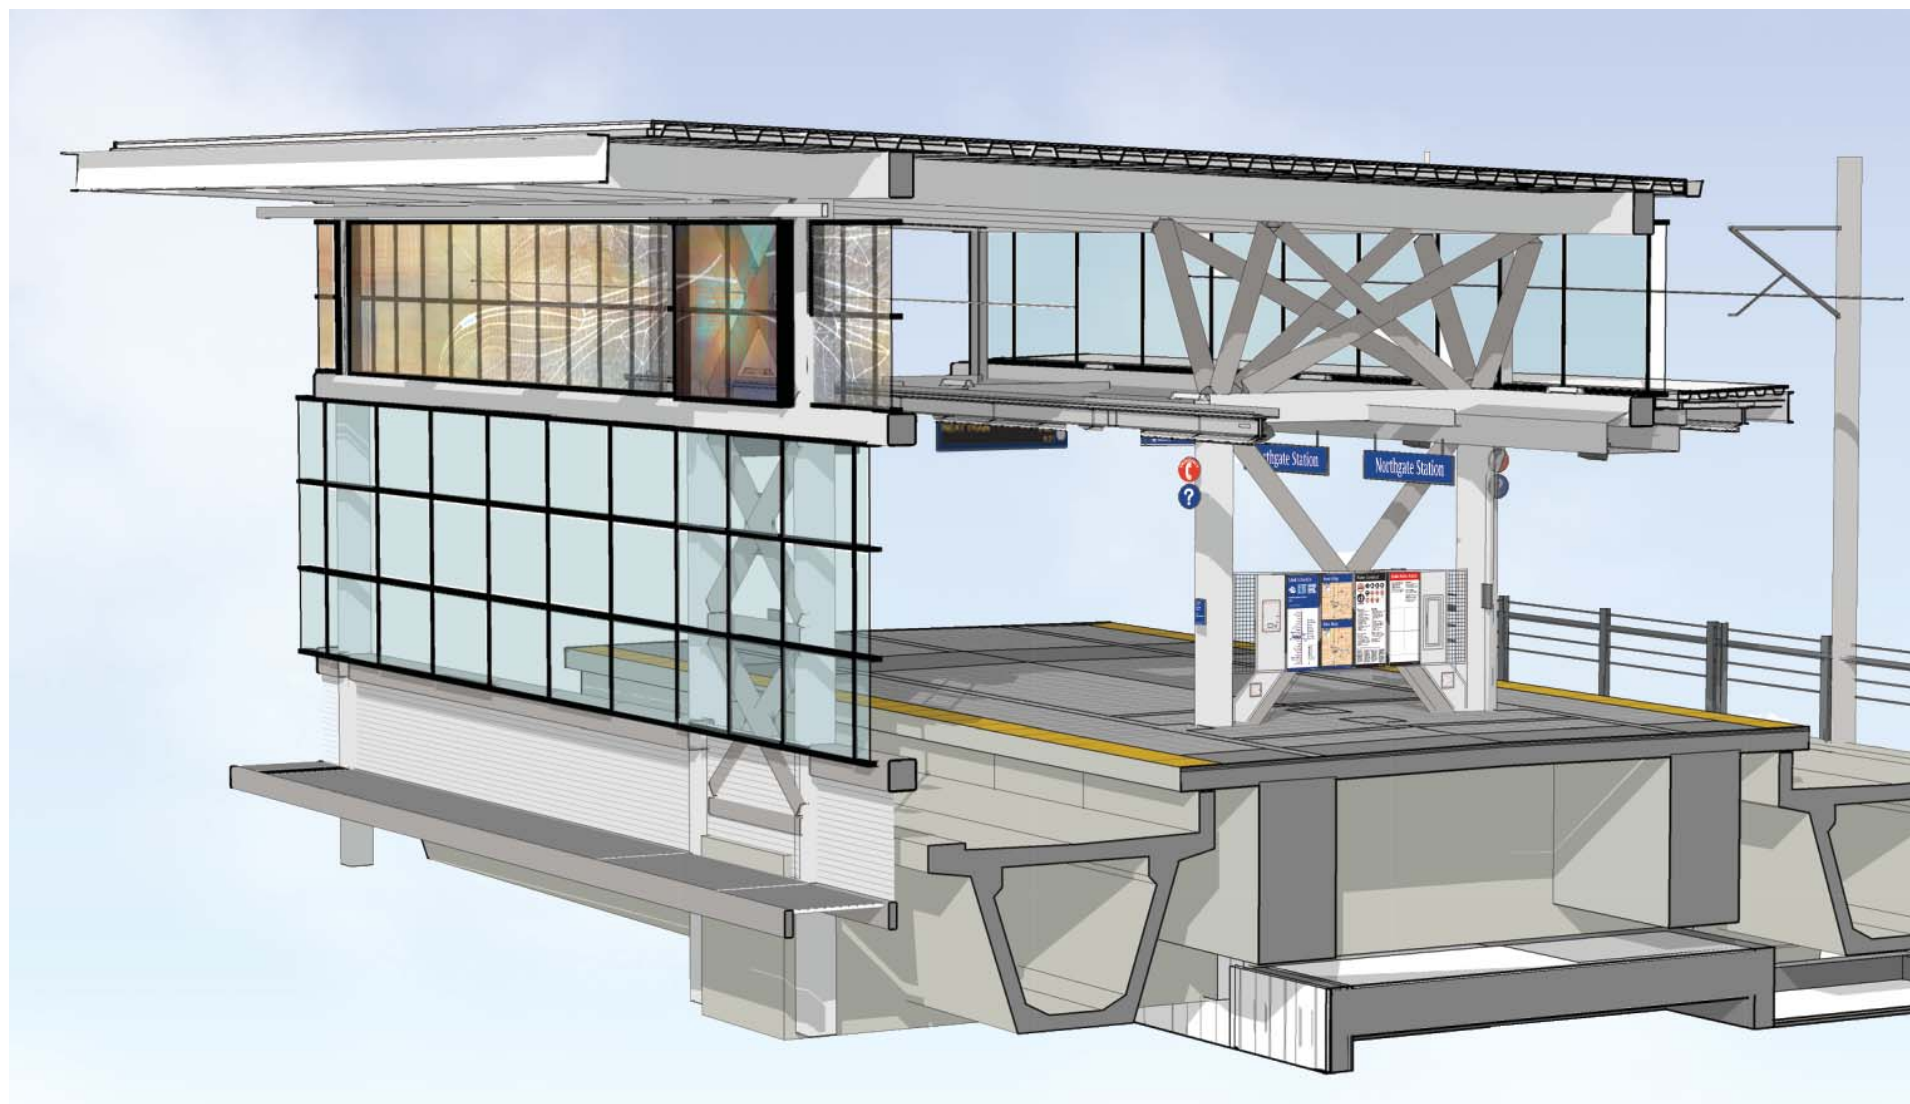


**PLATFORM AXONOMETRIC**

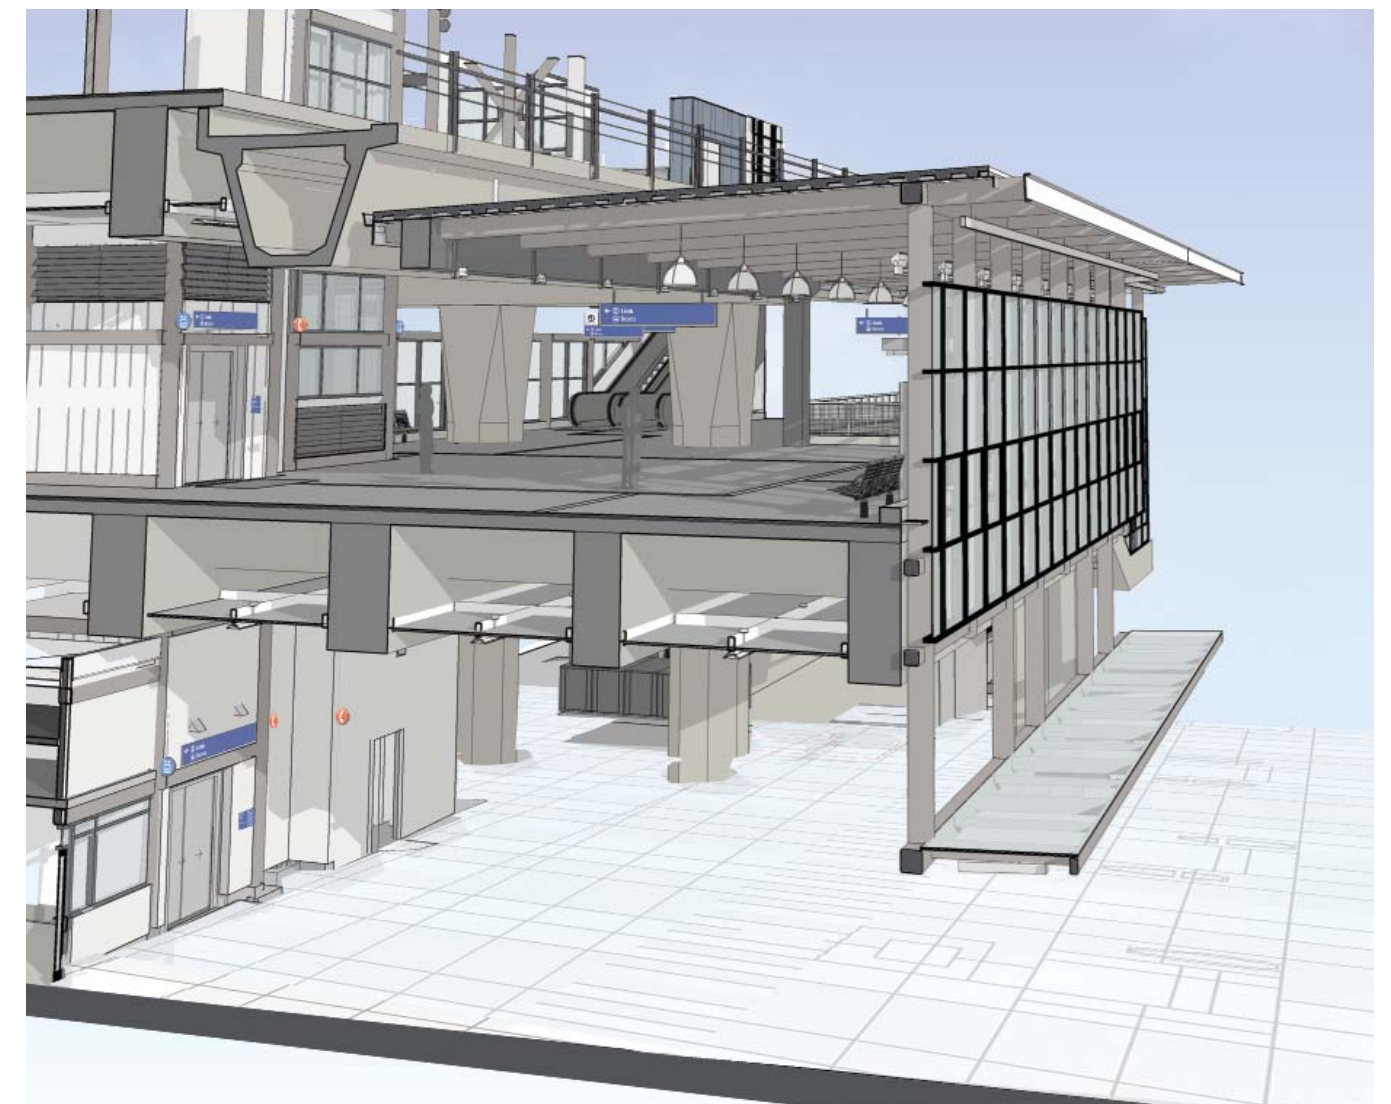

**MEZZANINE AXONOMETRIC**



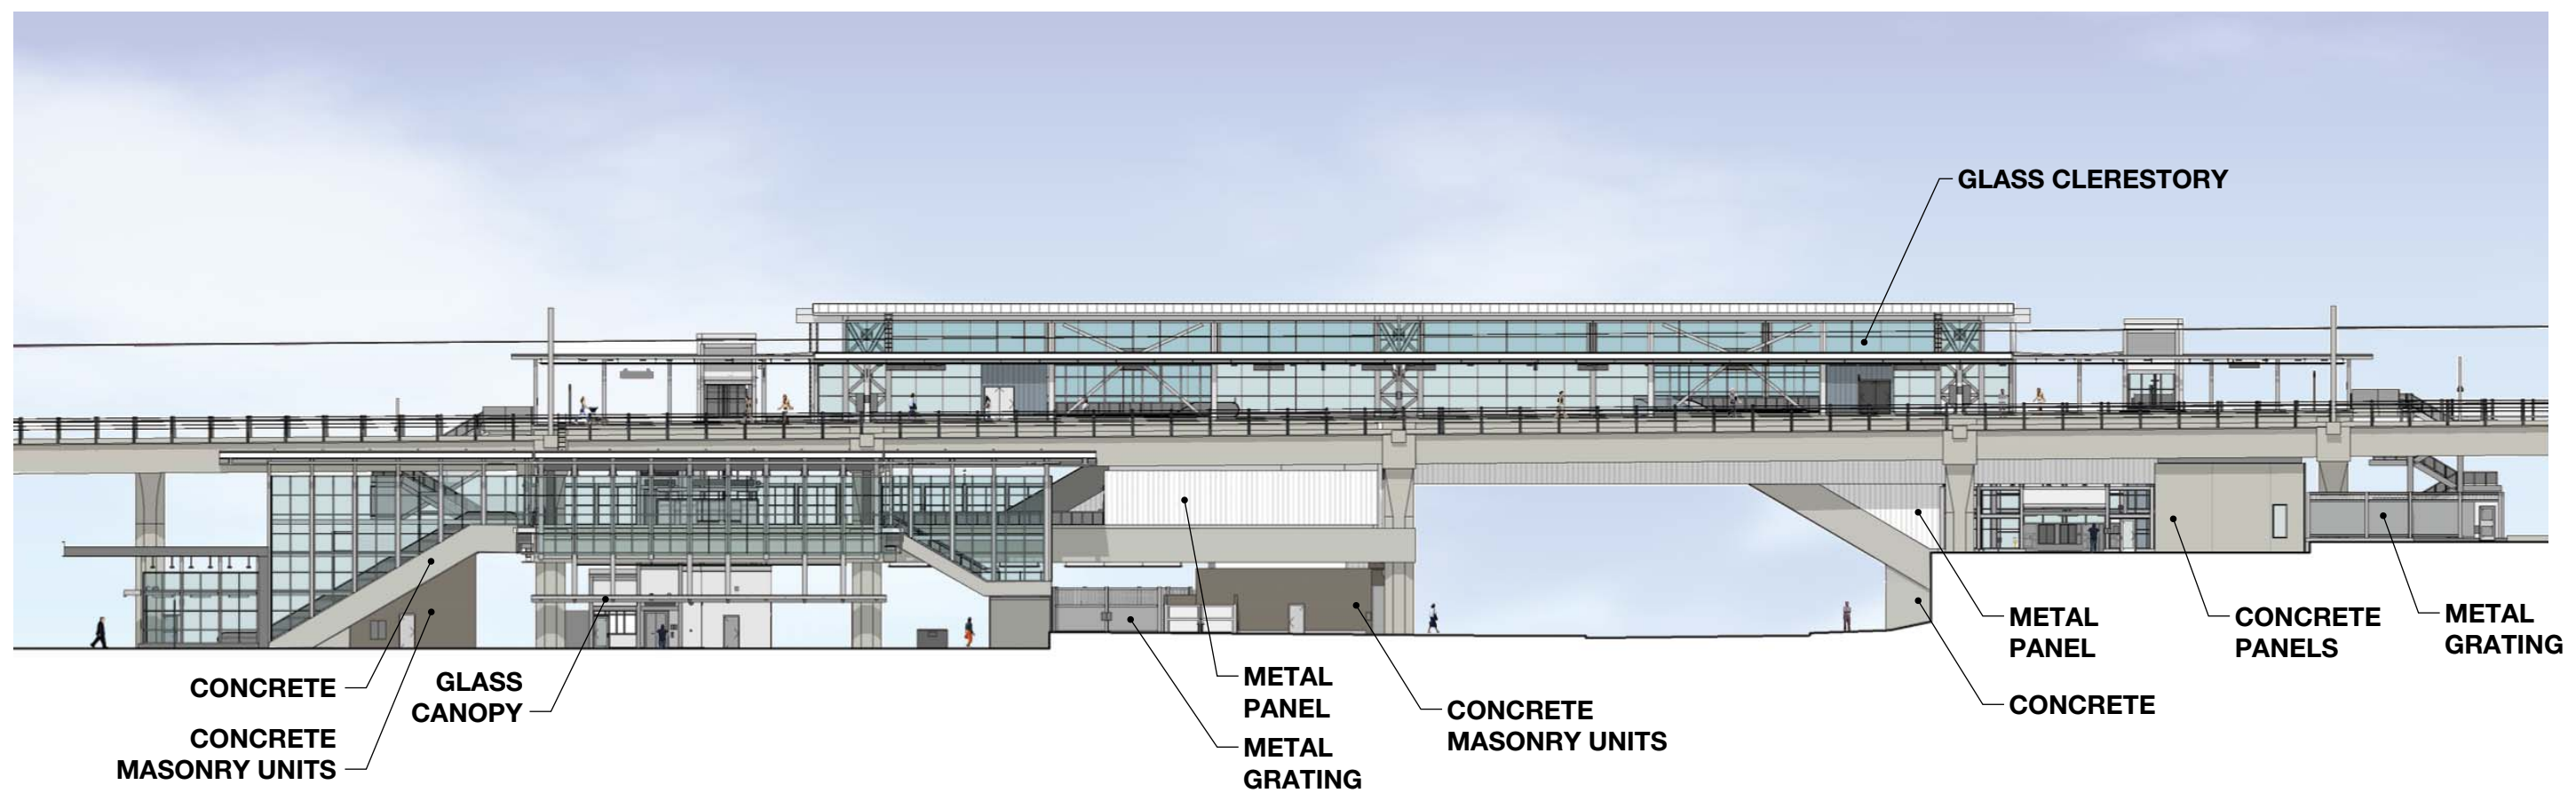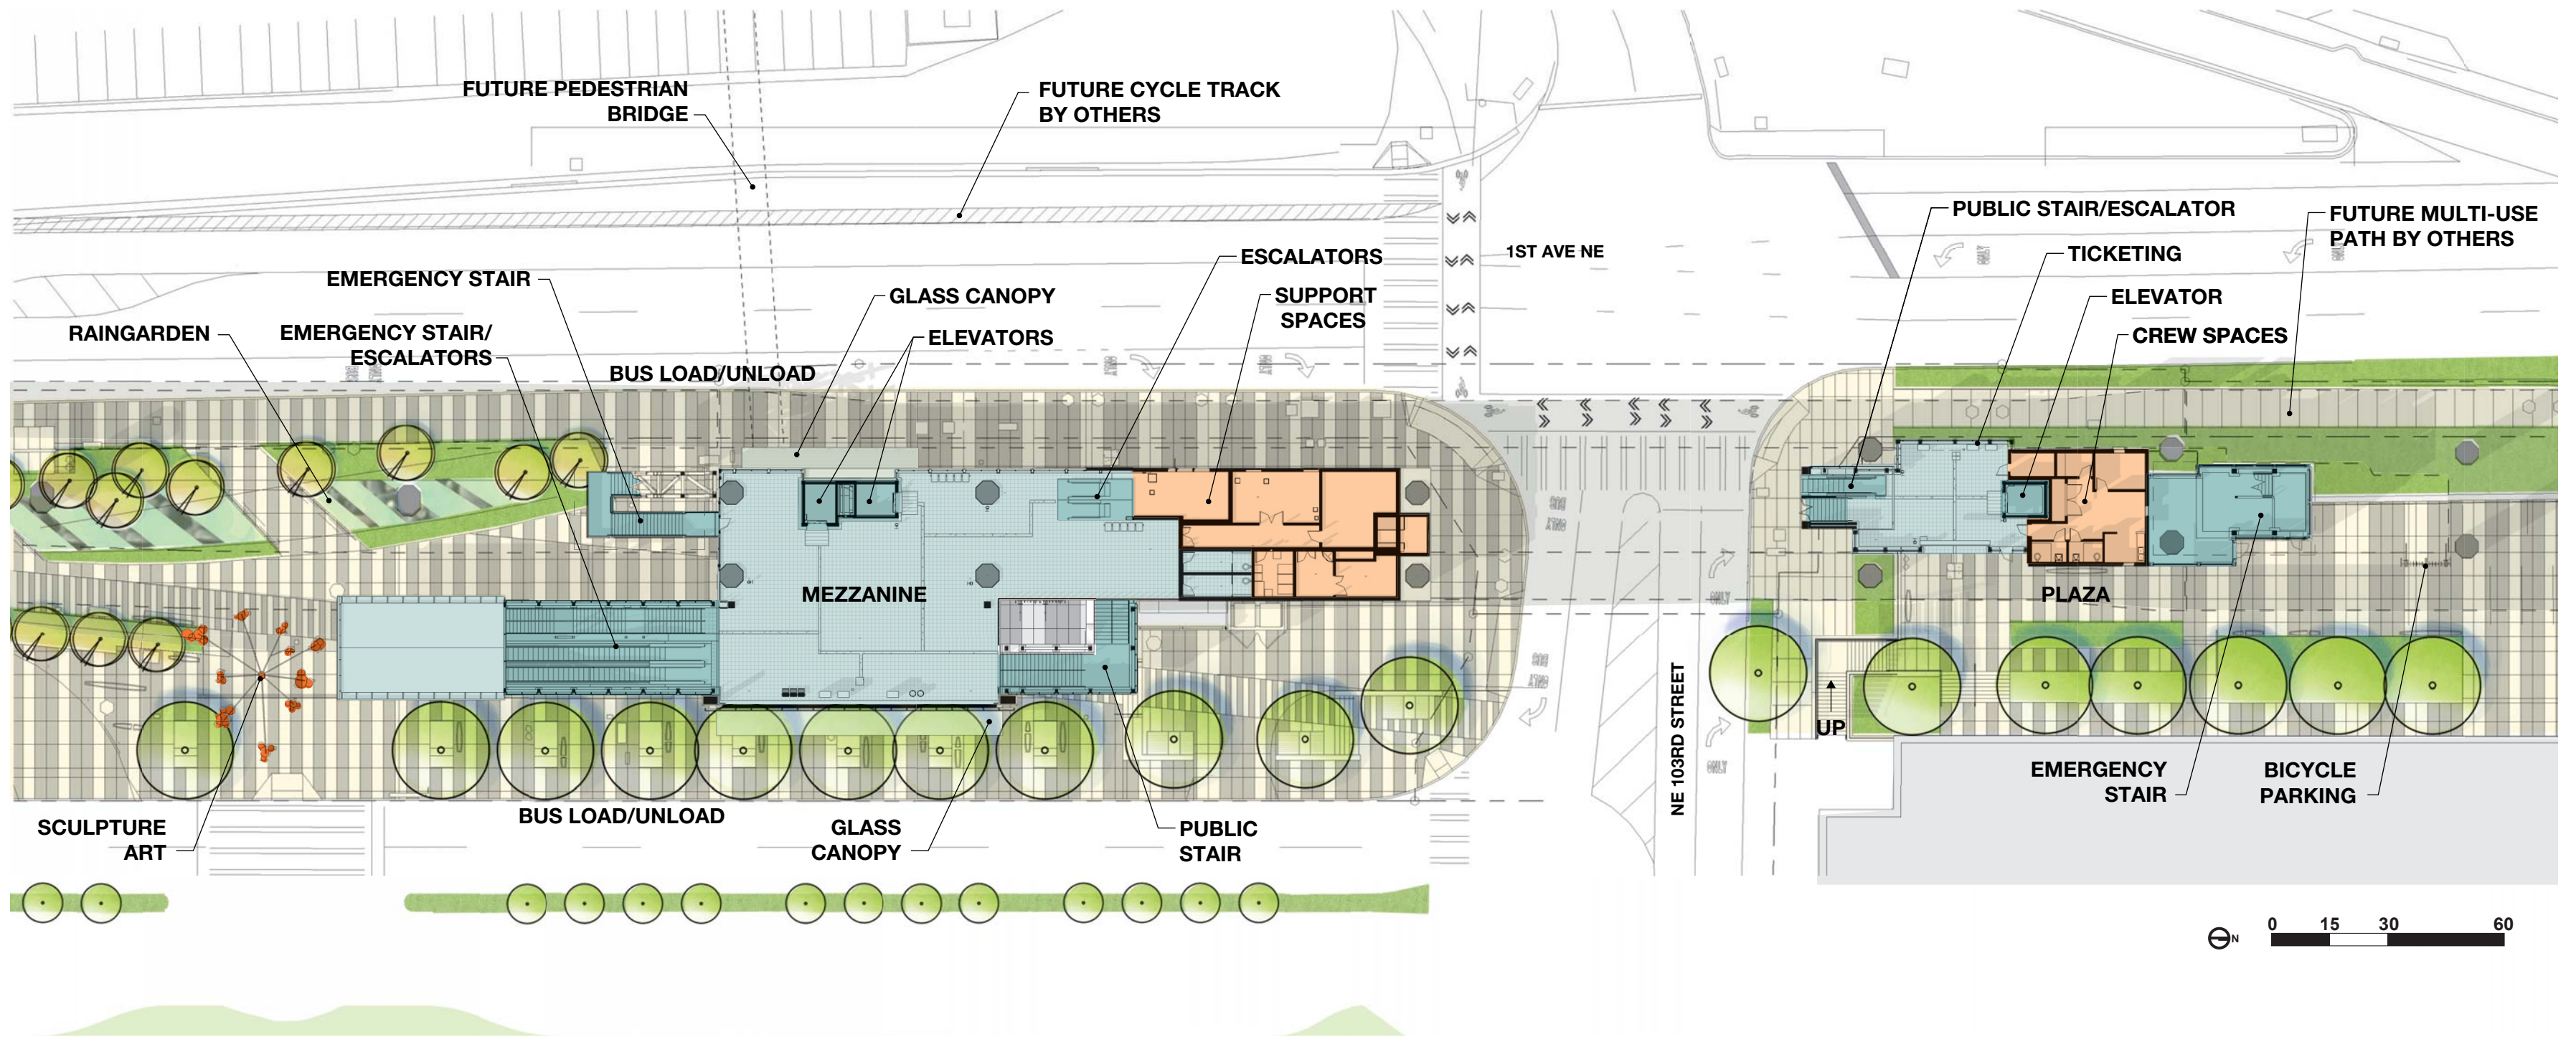

**Mezzanine Plan/East Elevation**













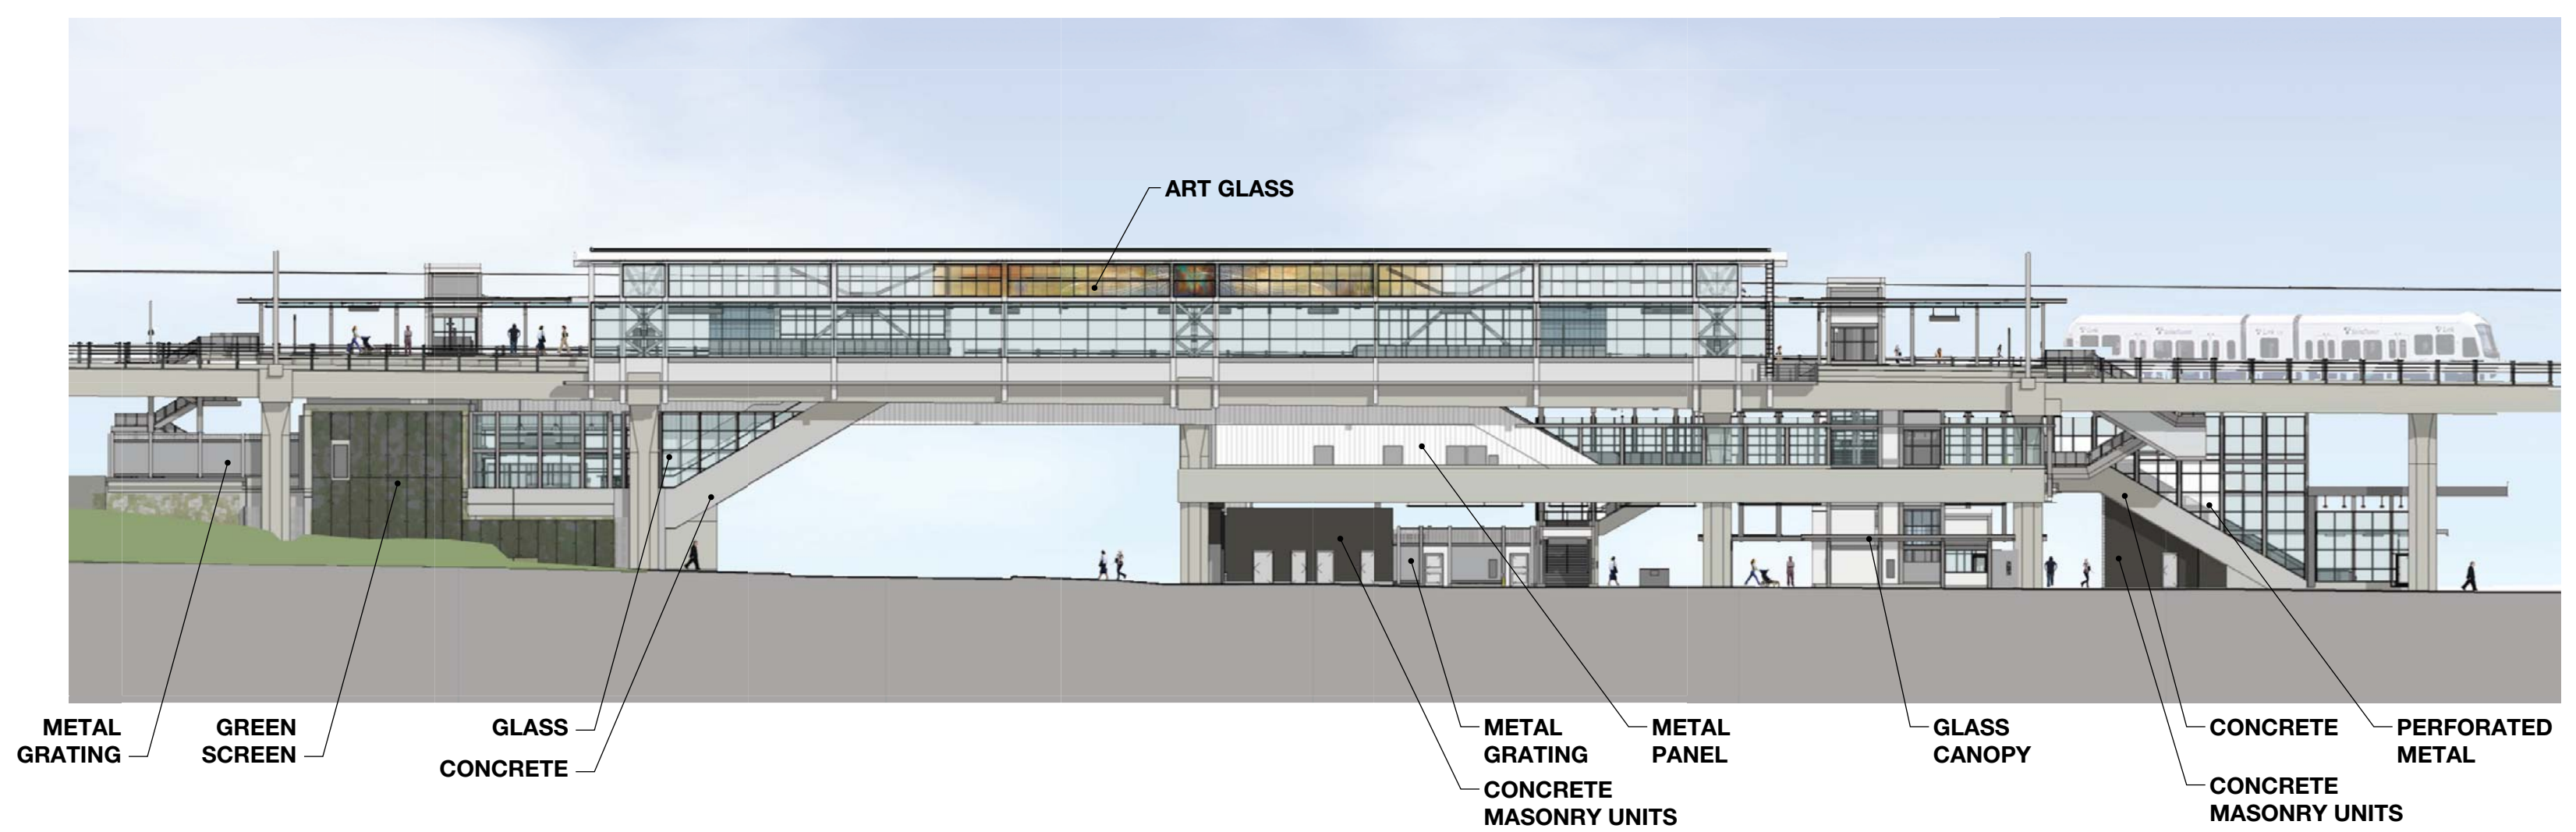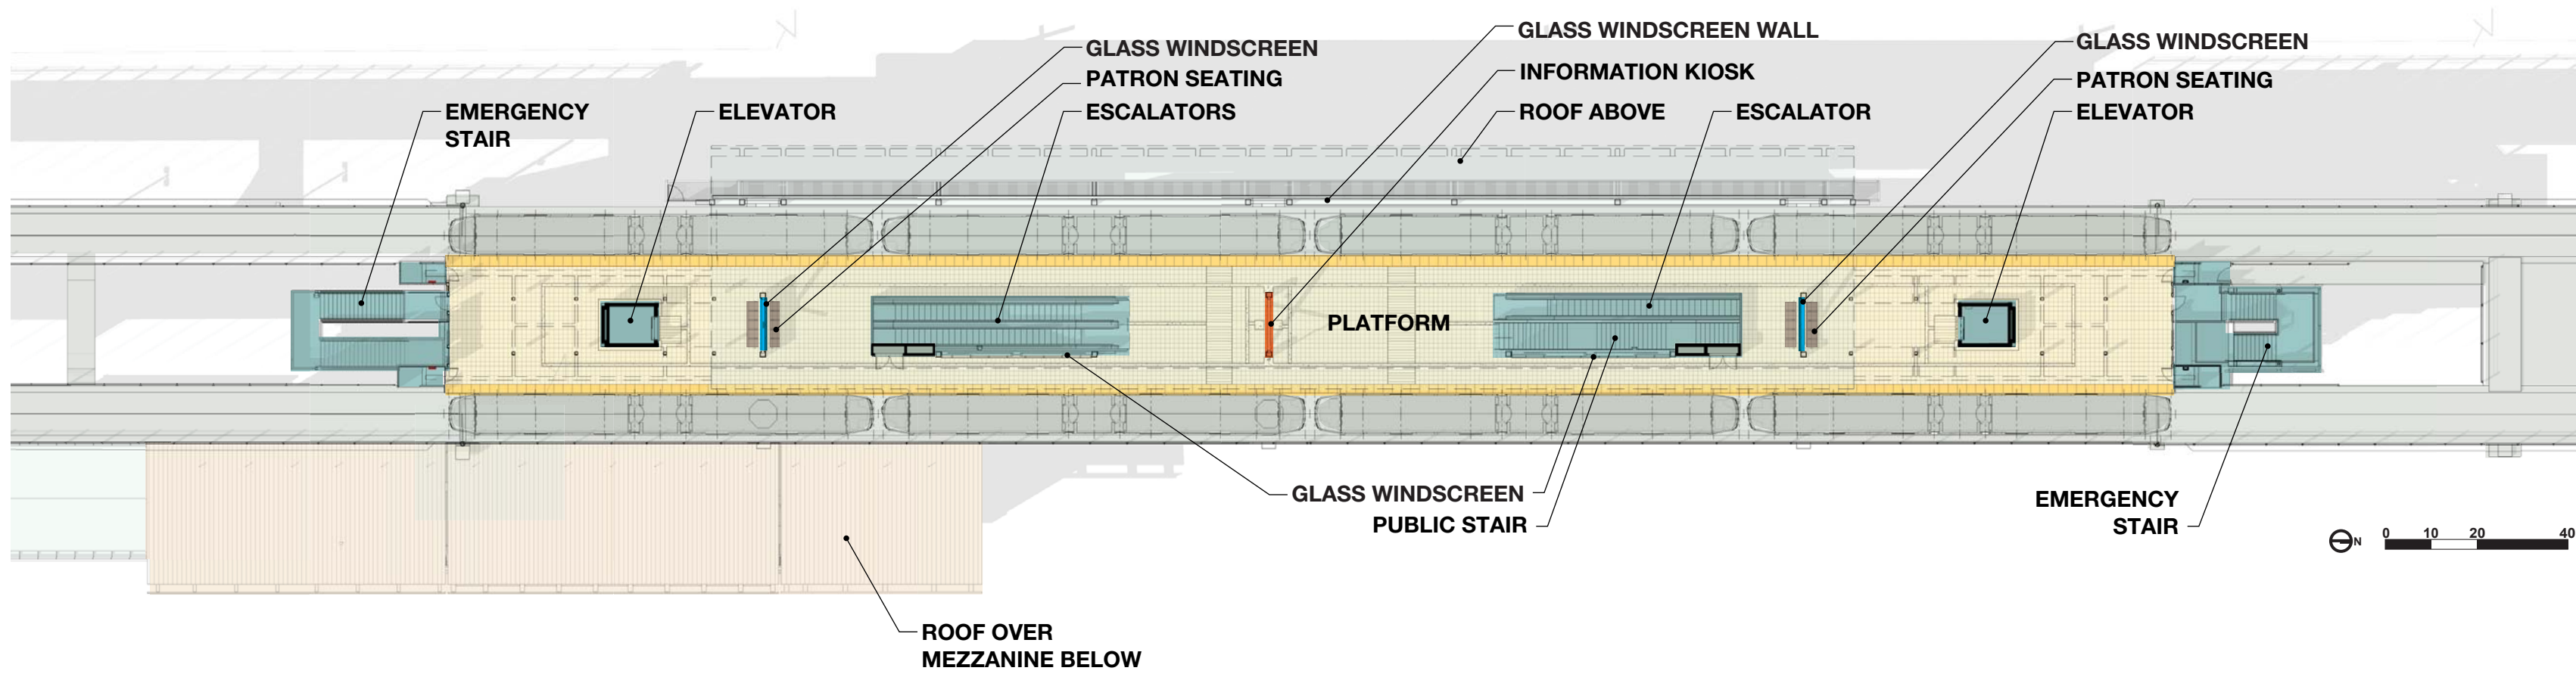













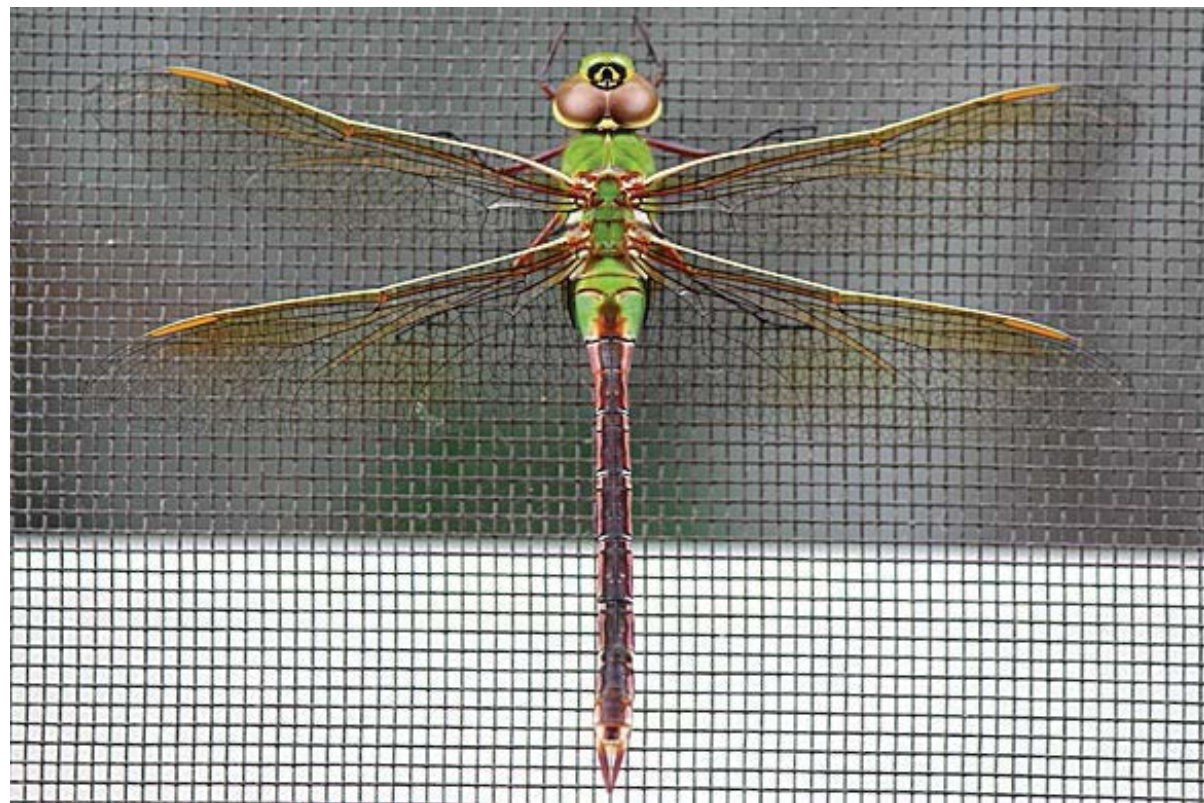


**Glass: Mezzanine Concept**












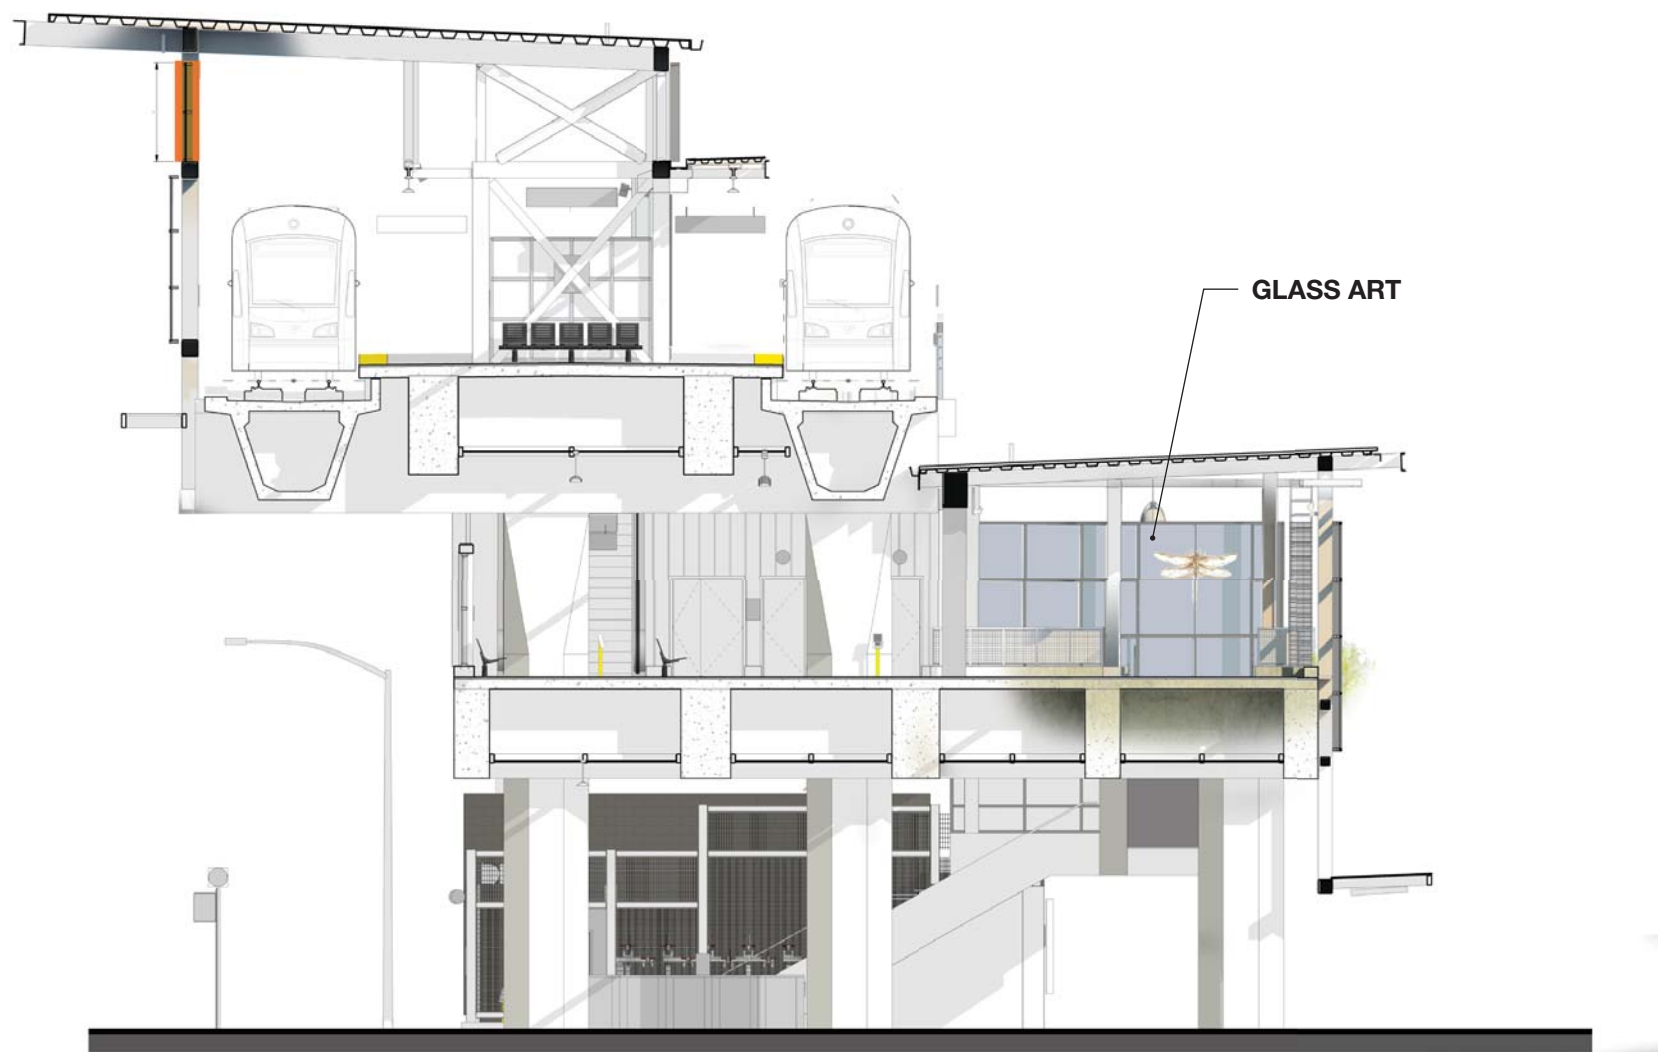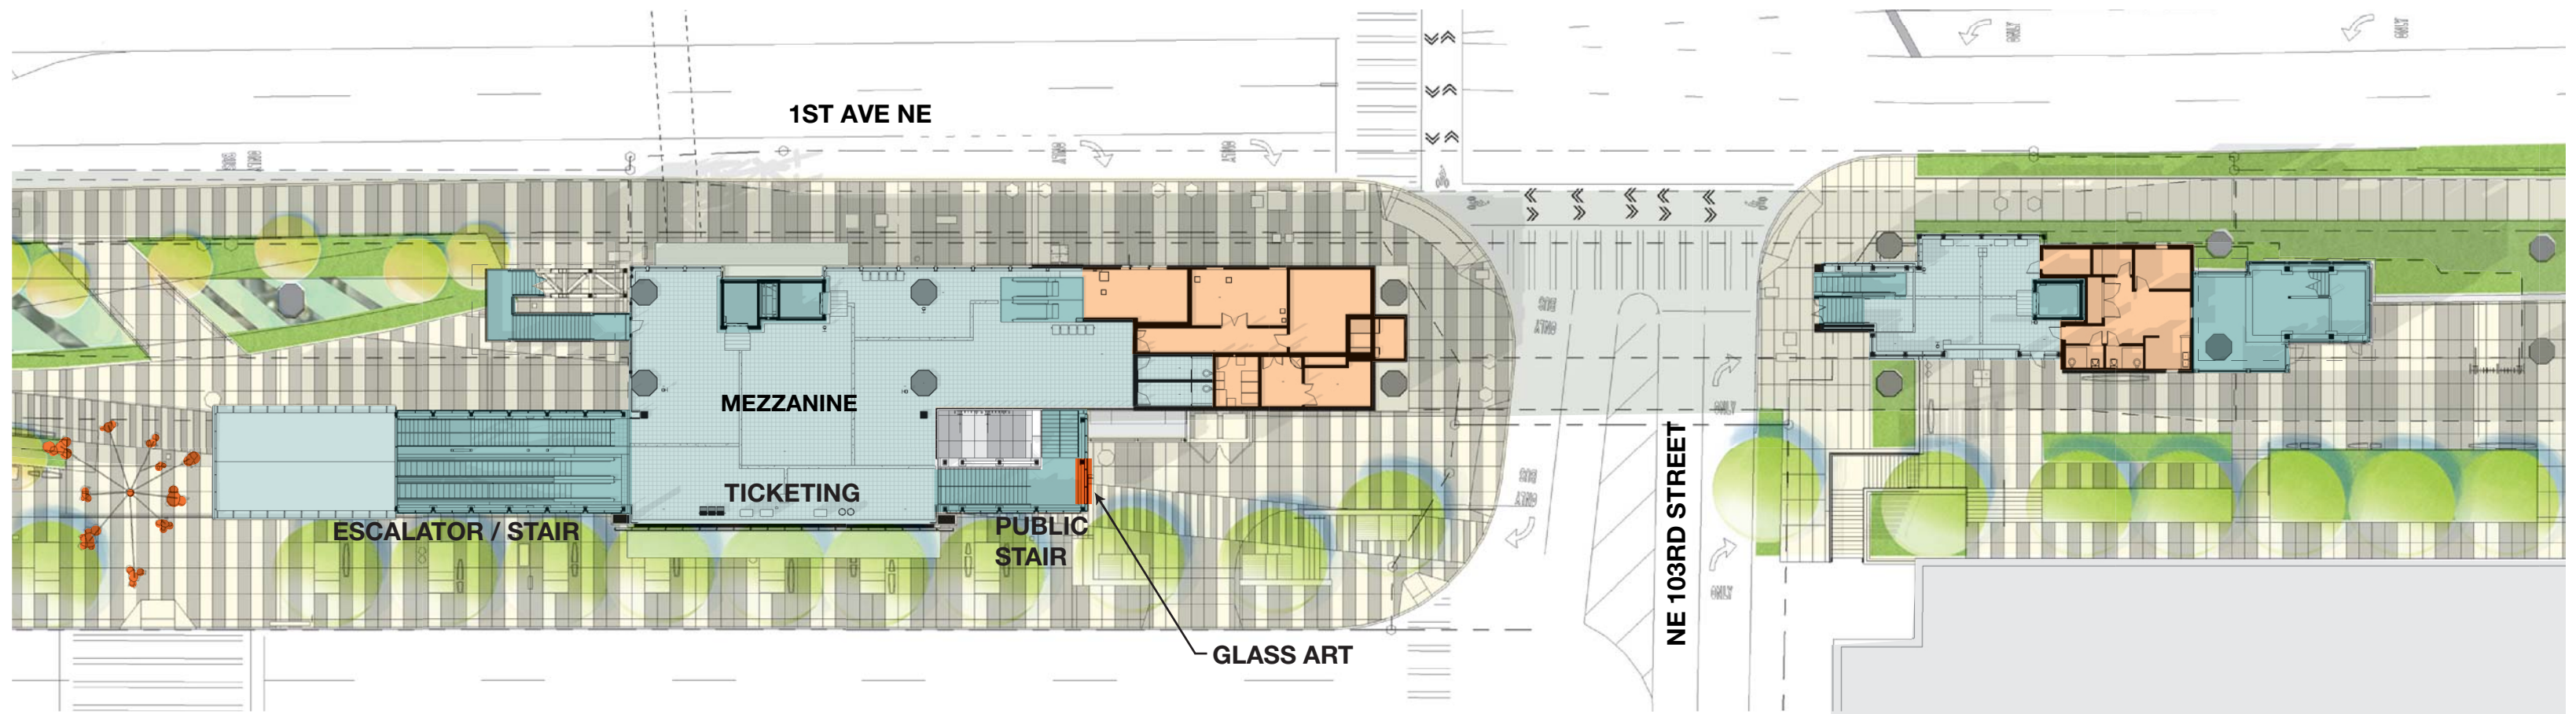






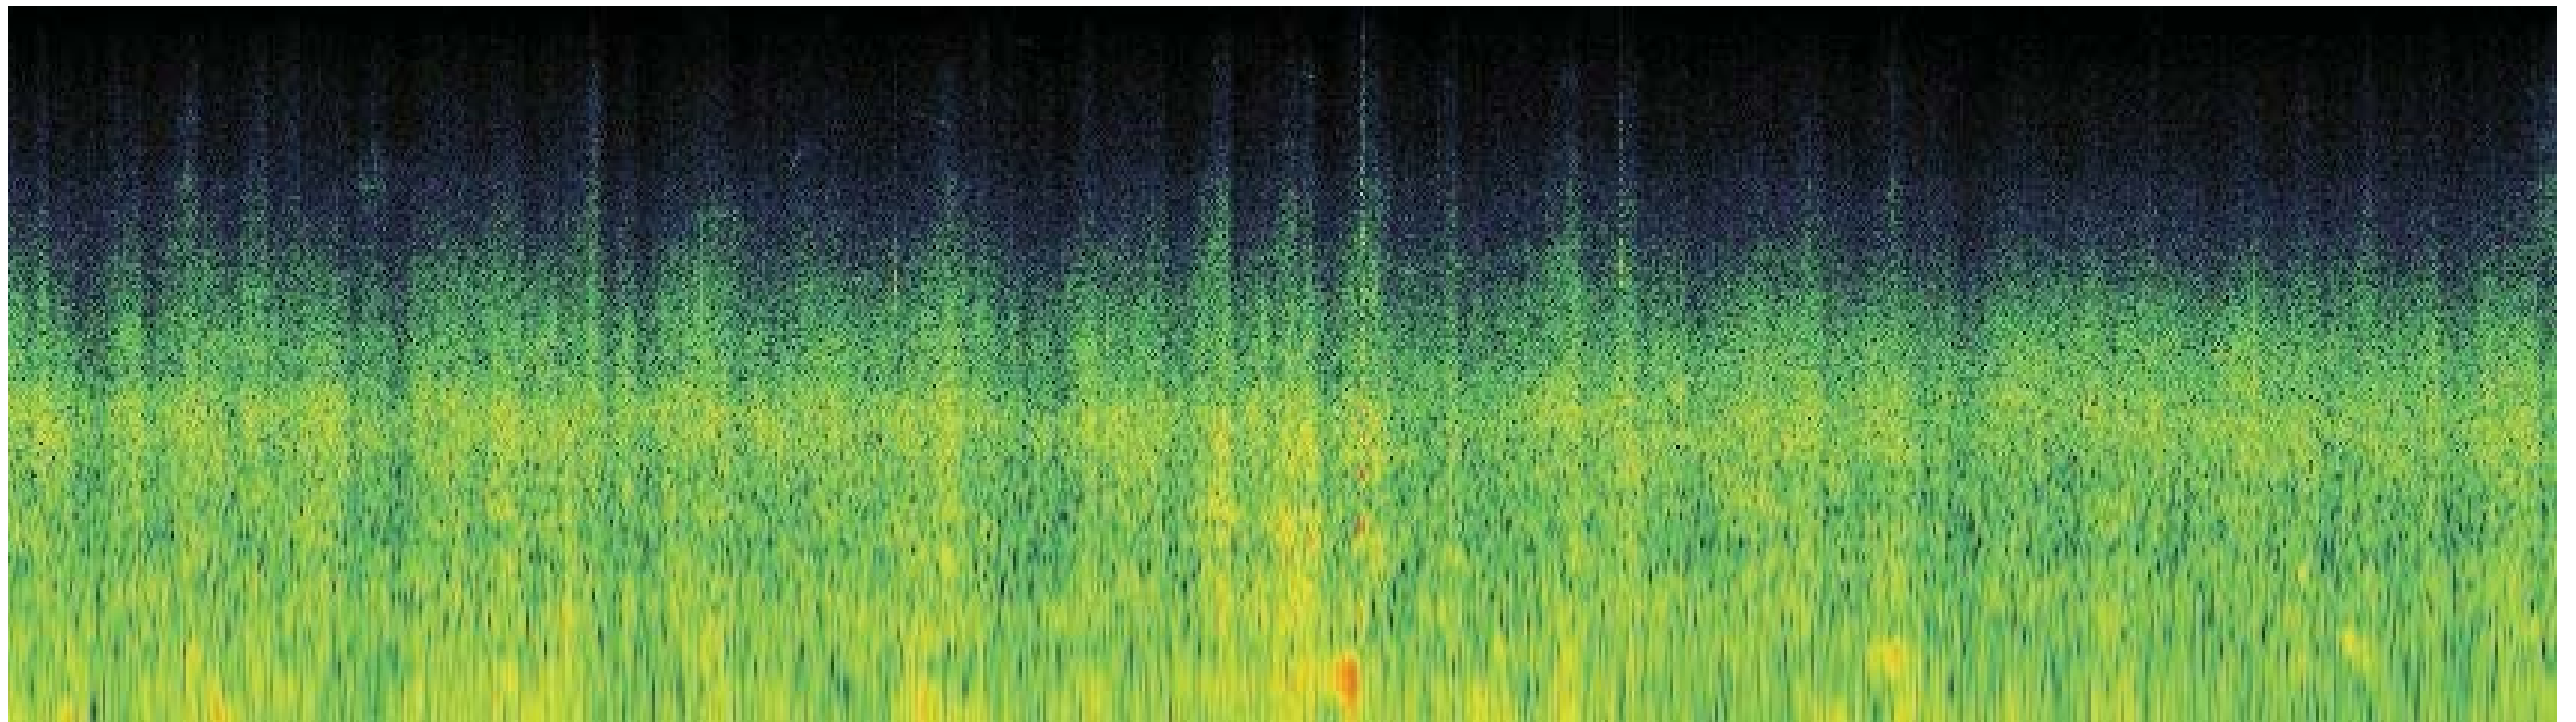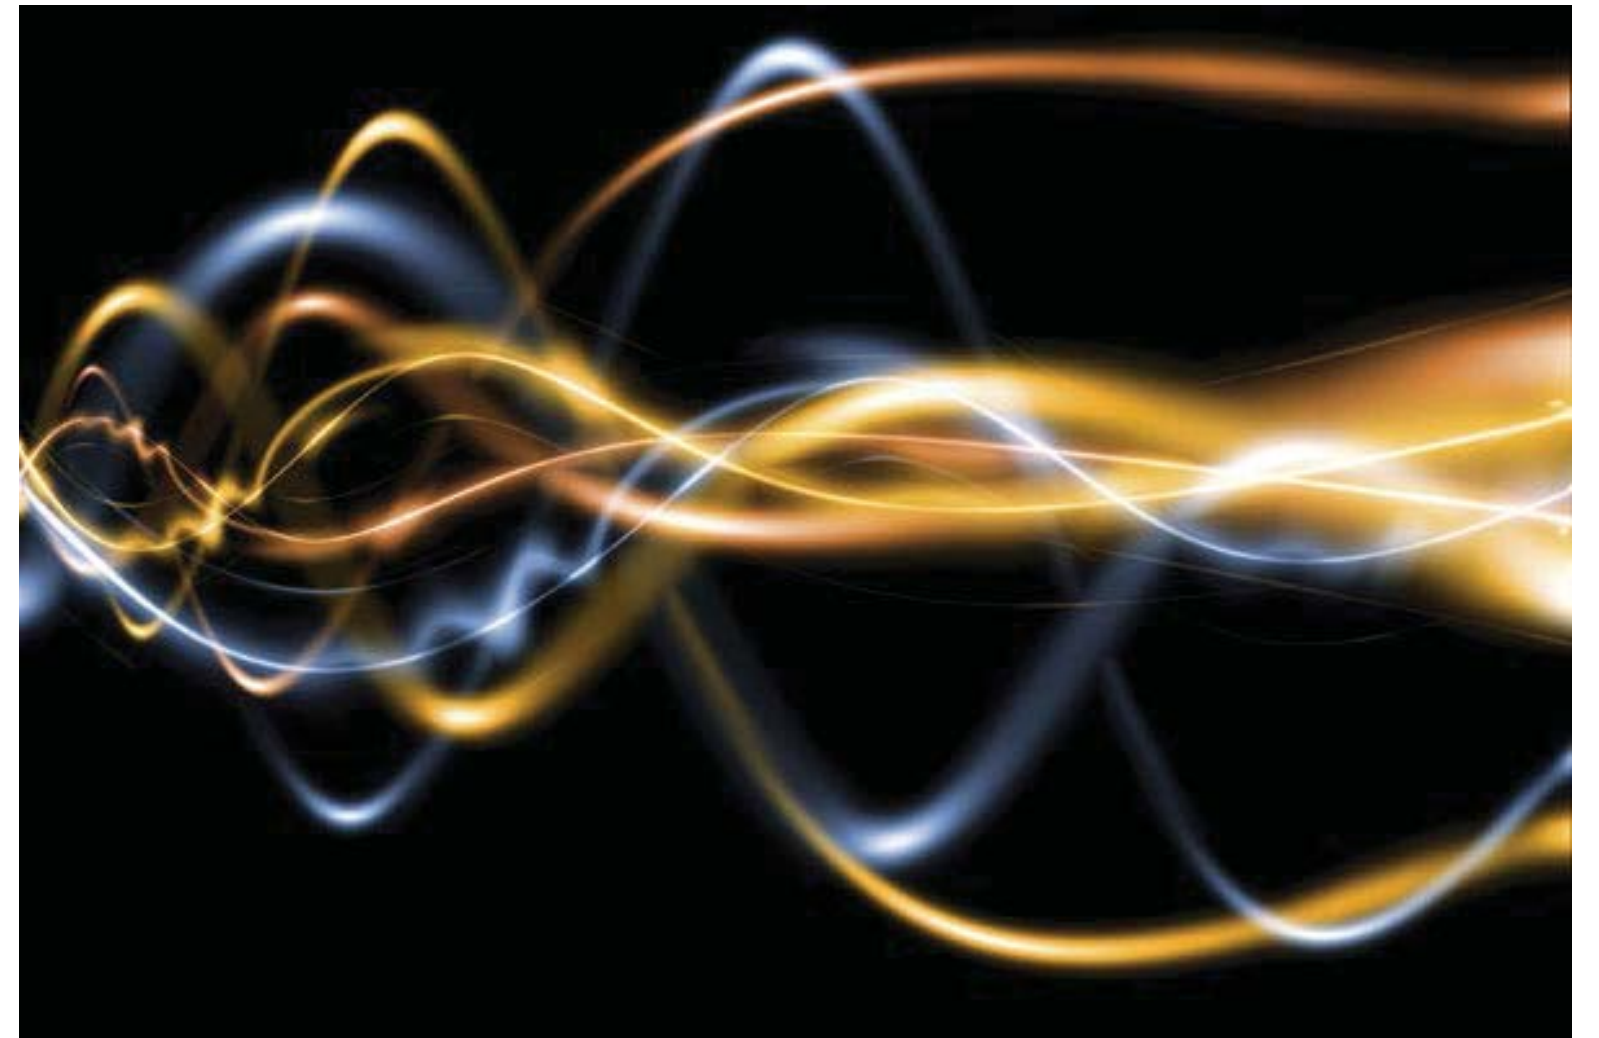






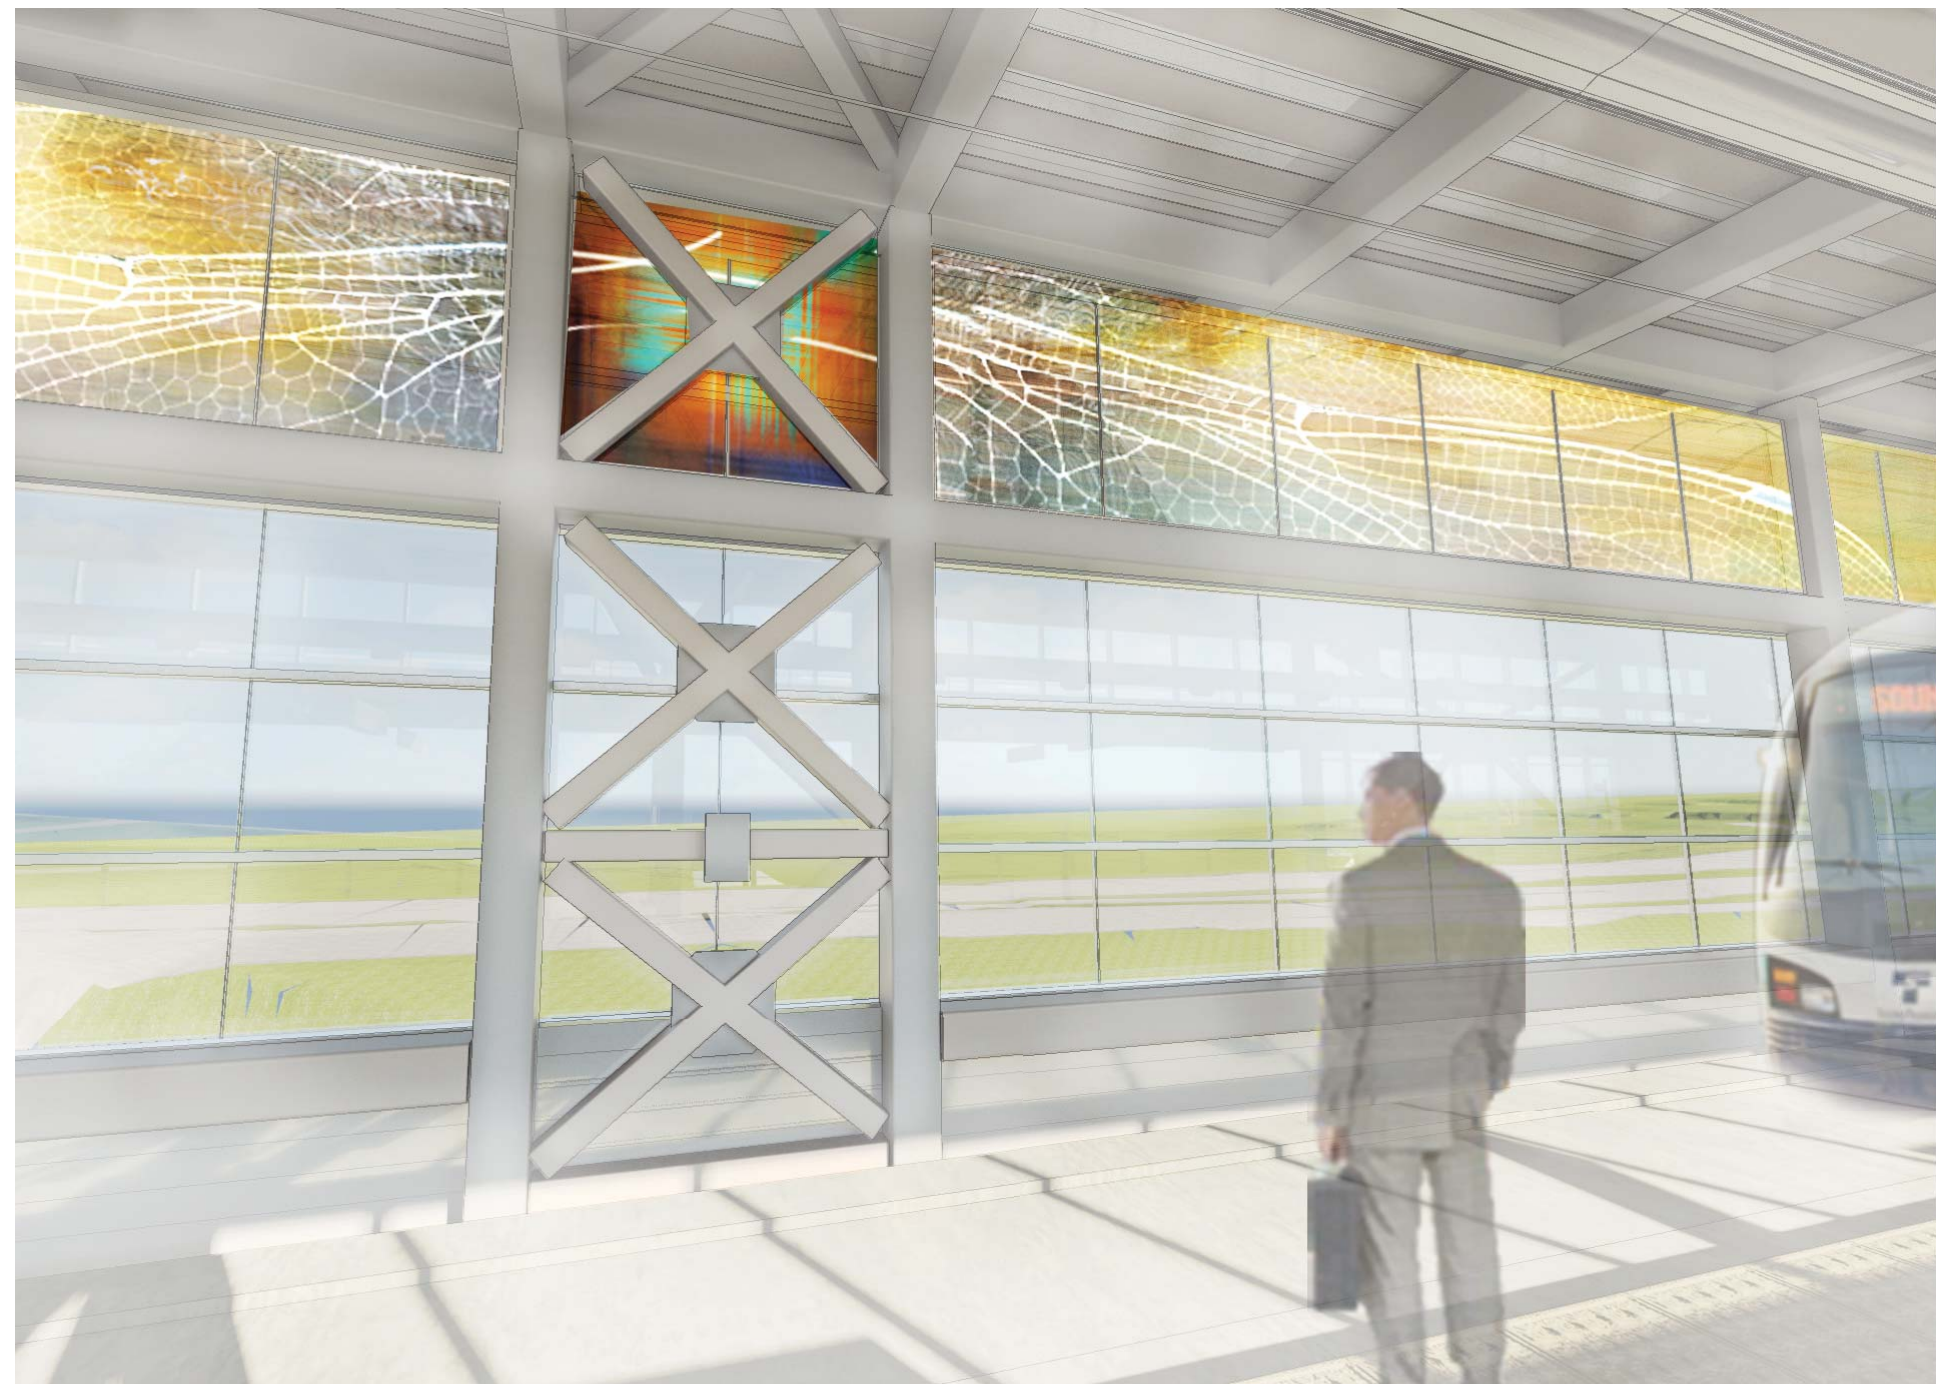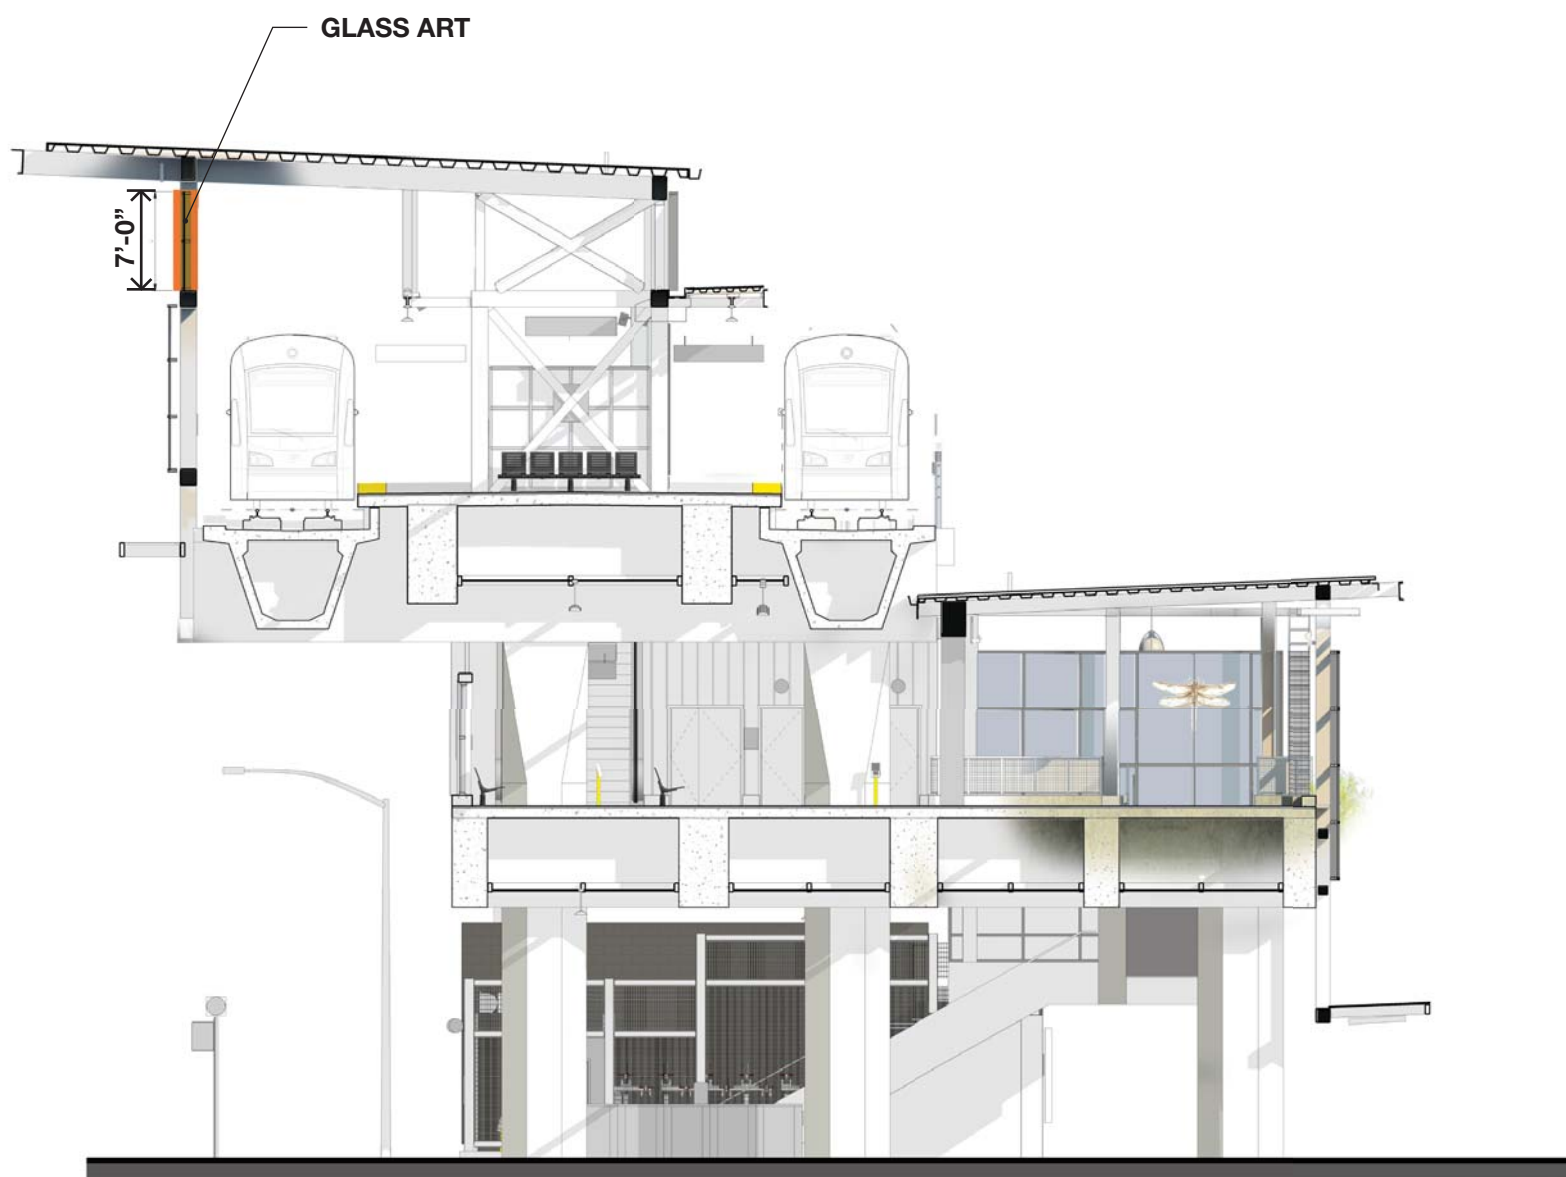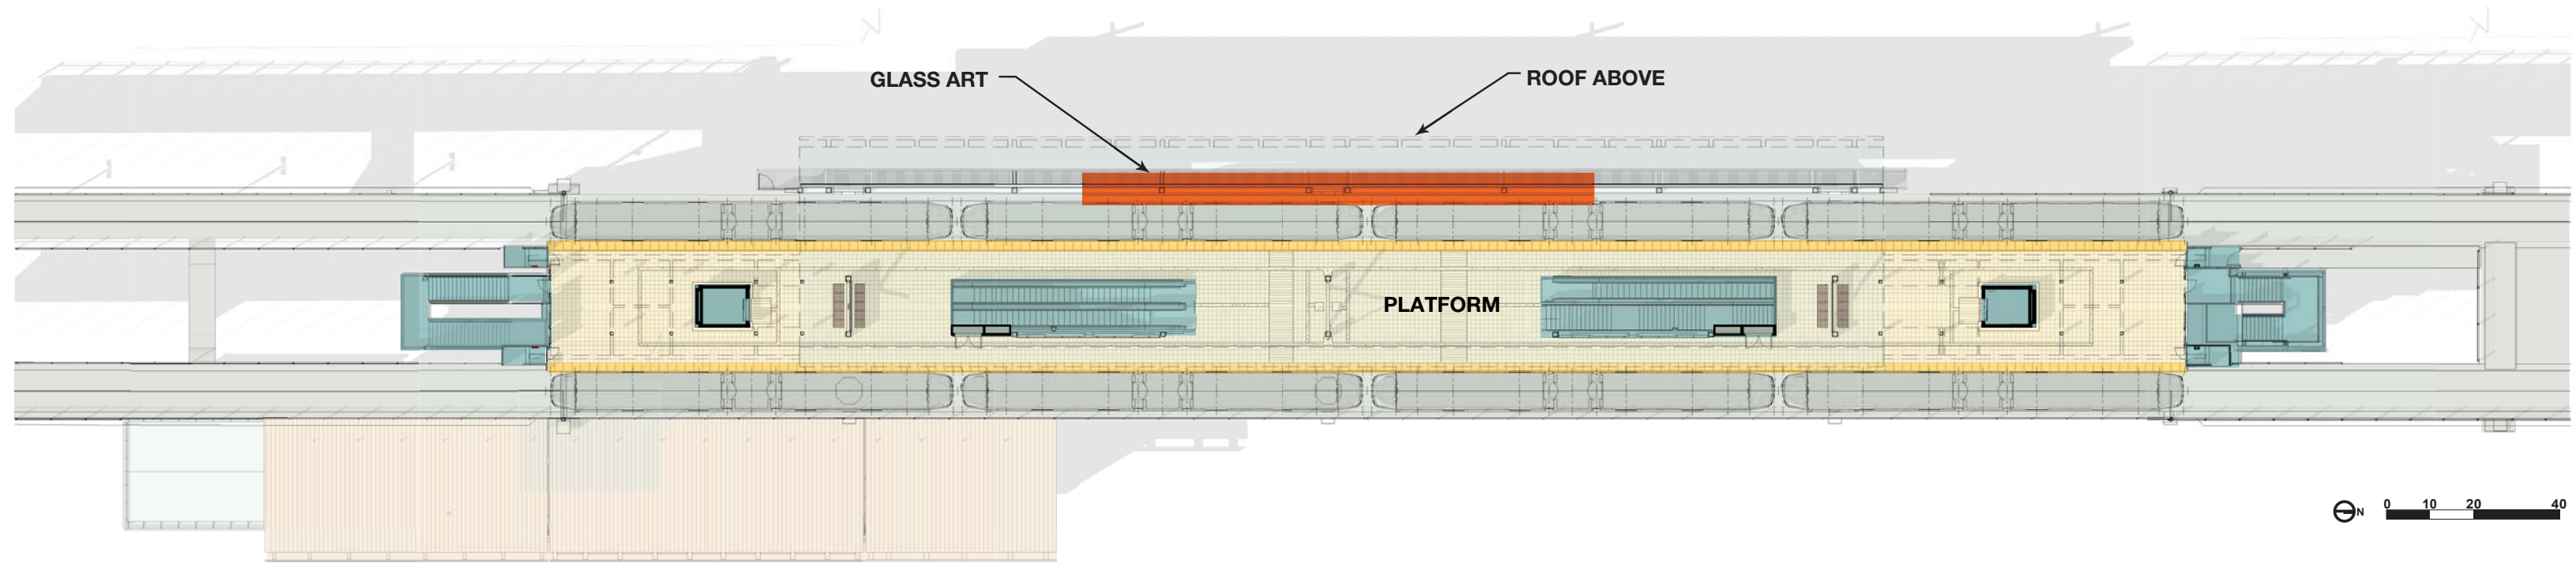



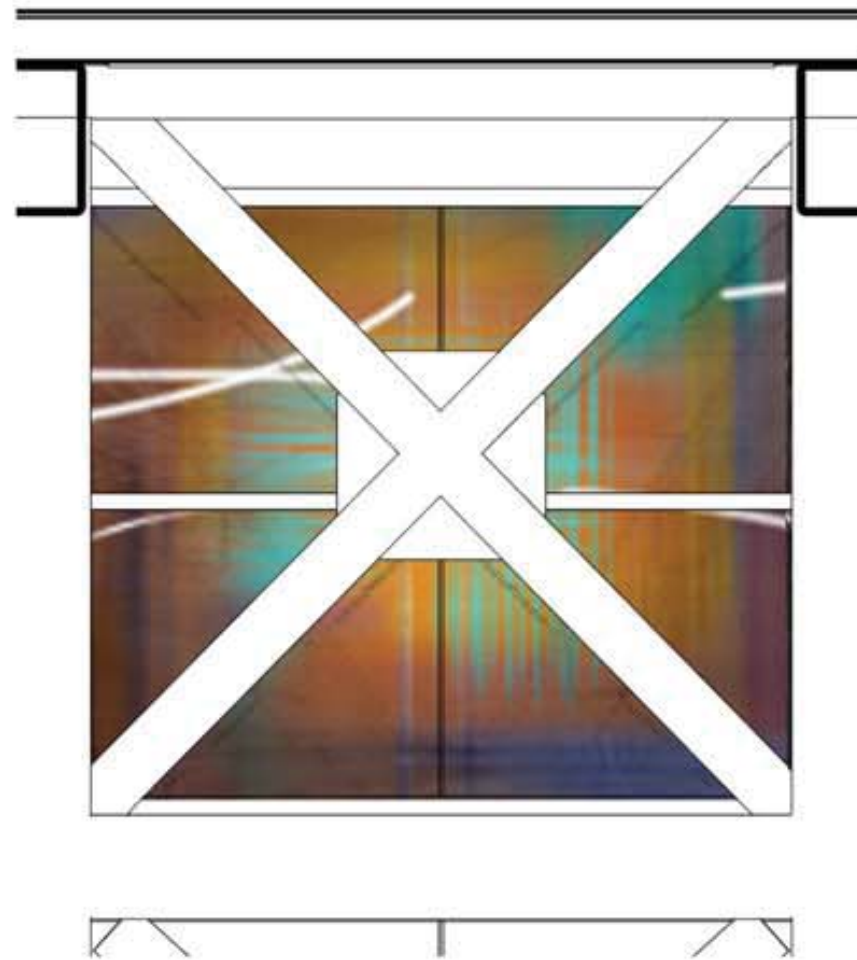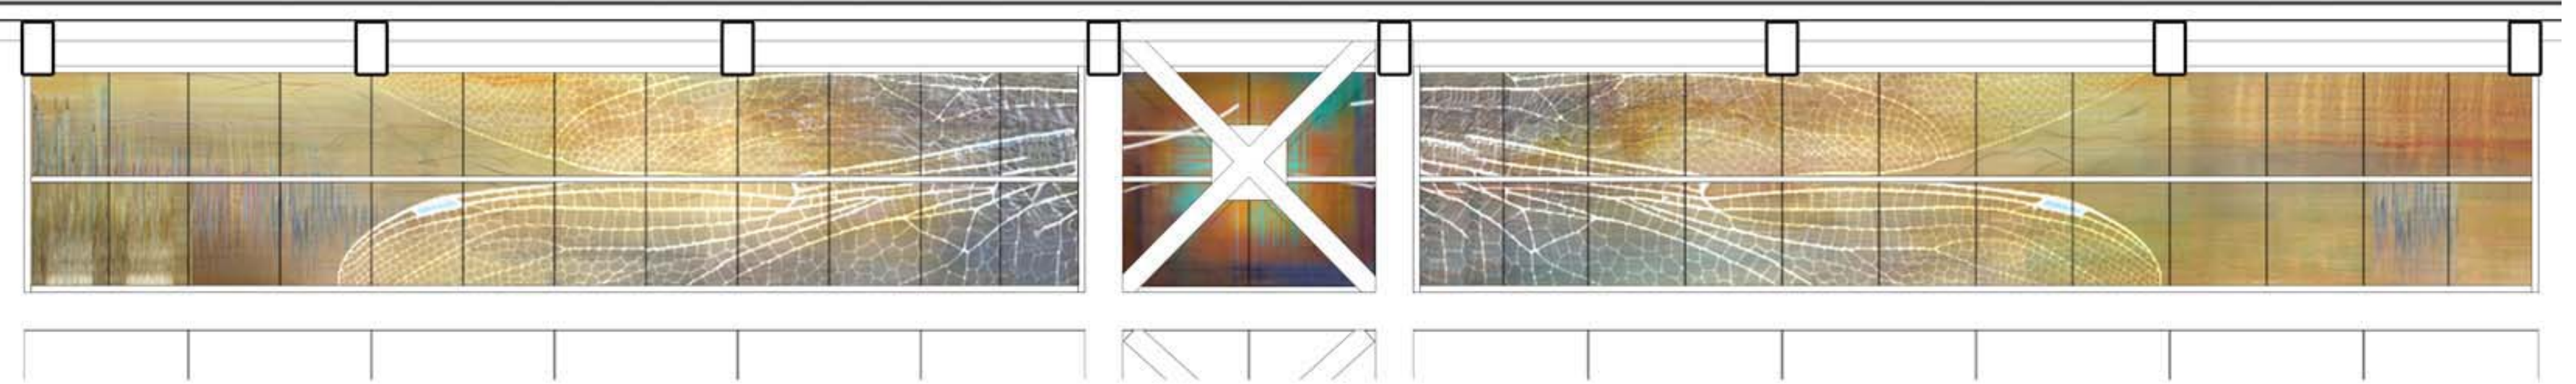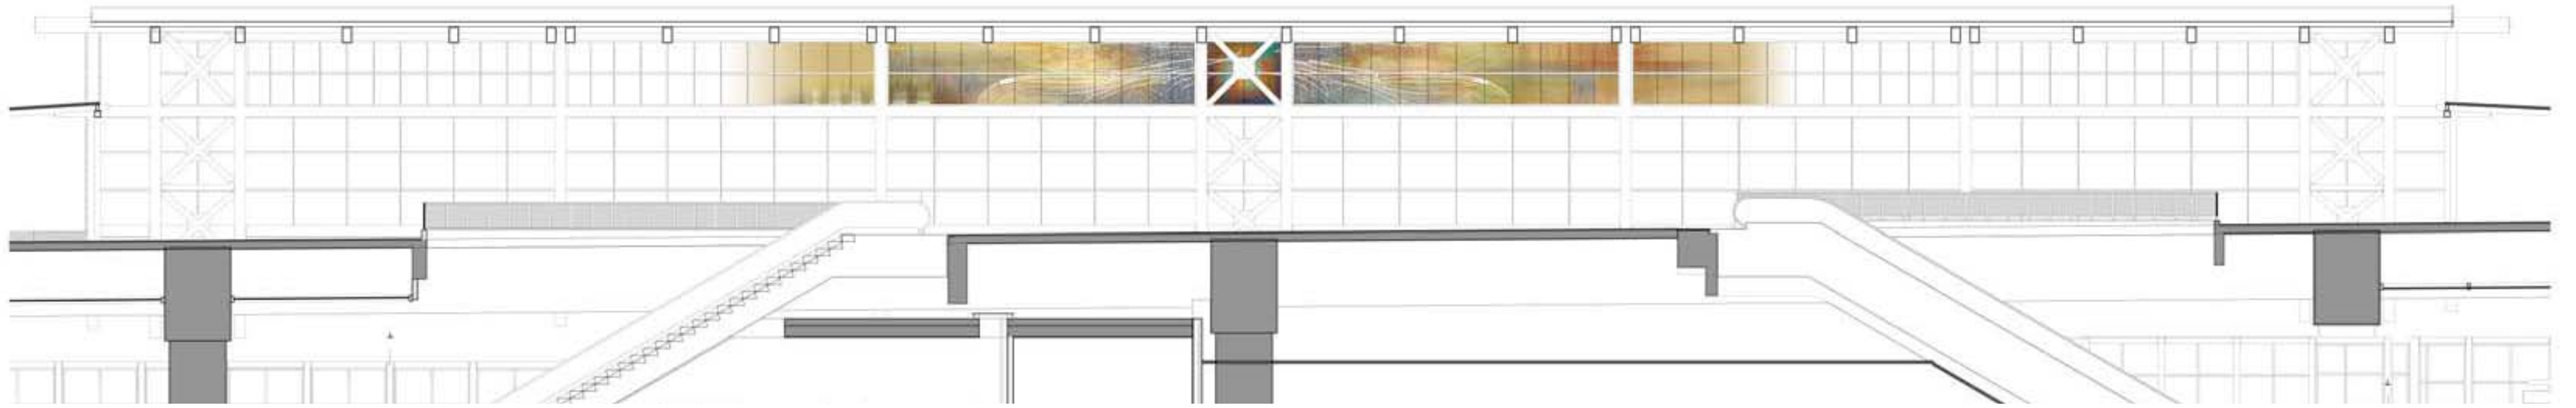



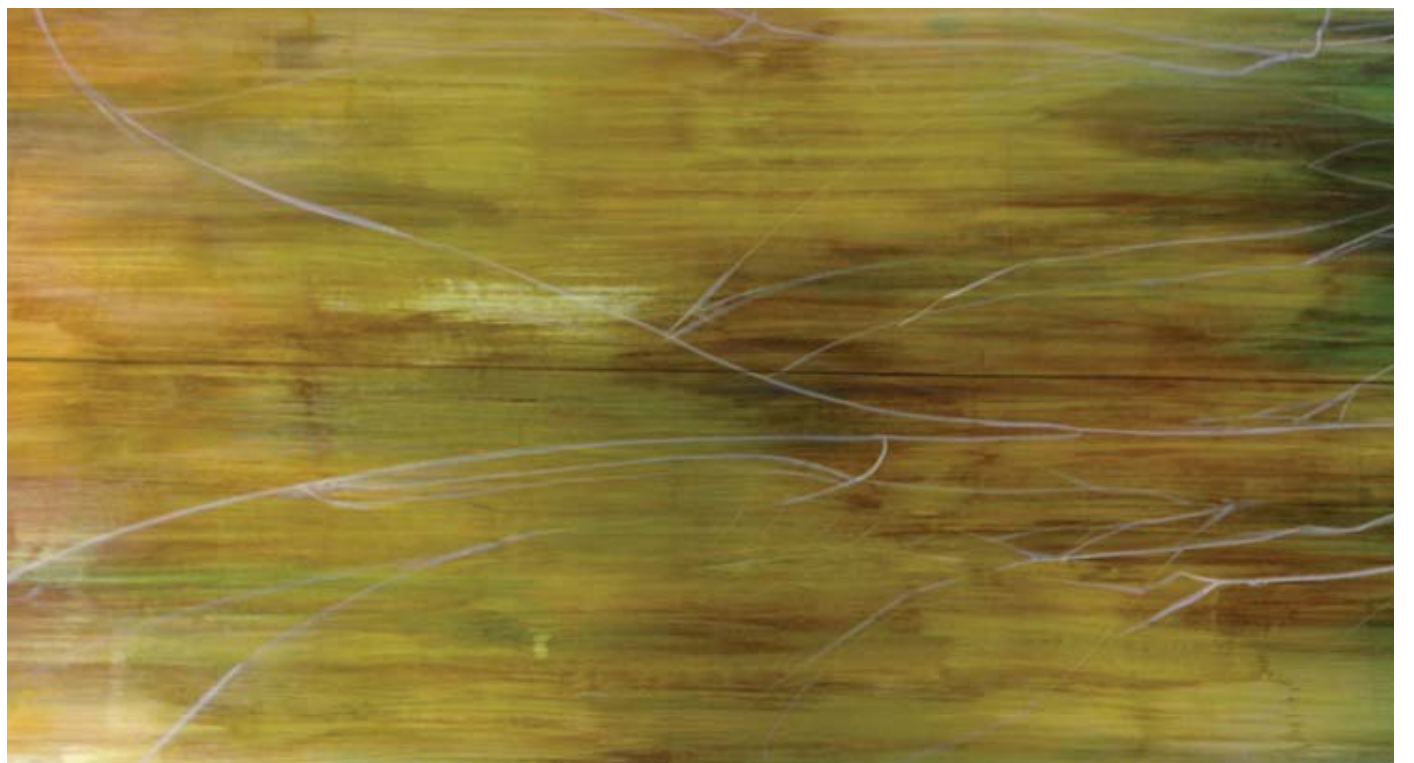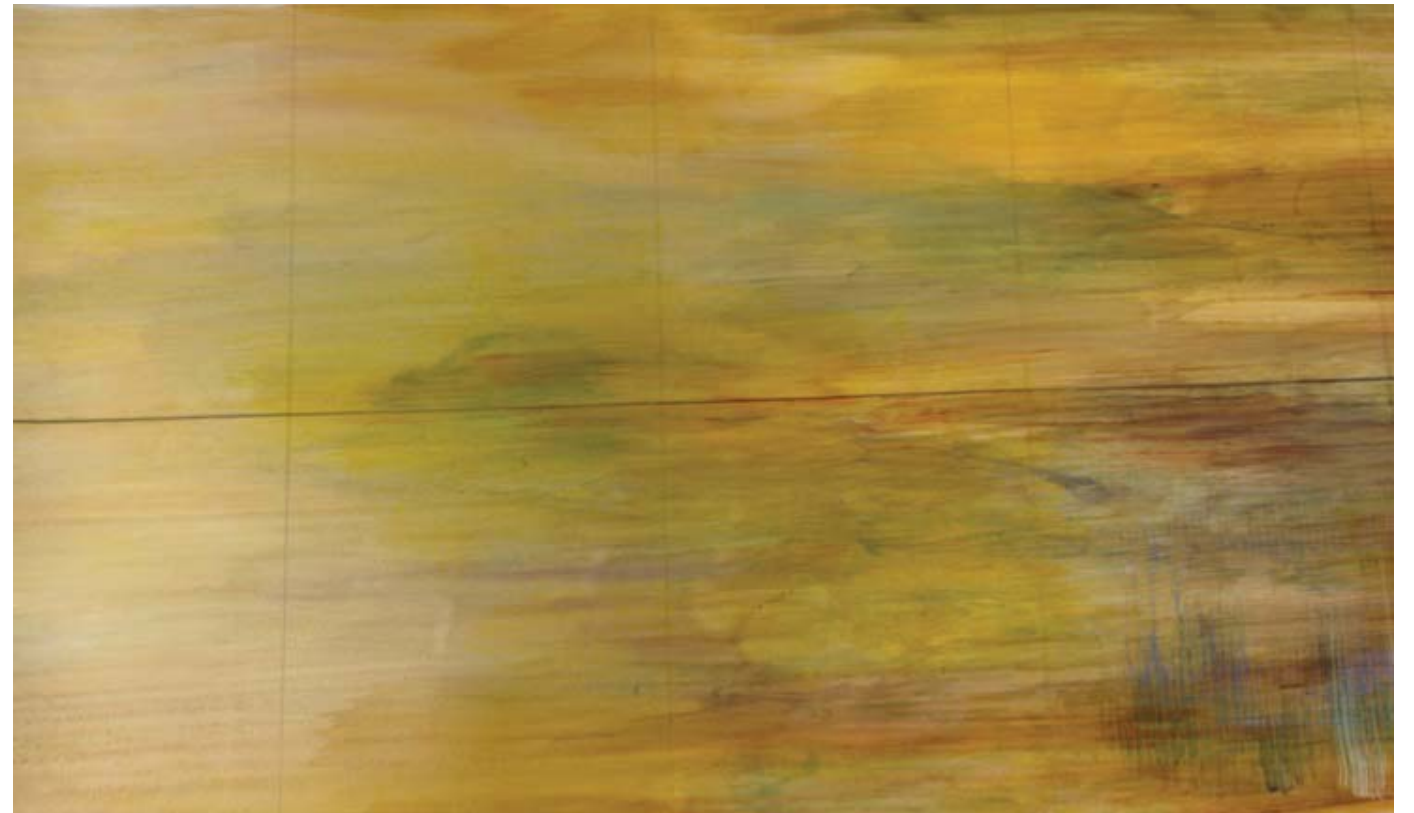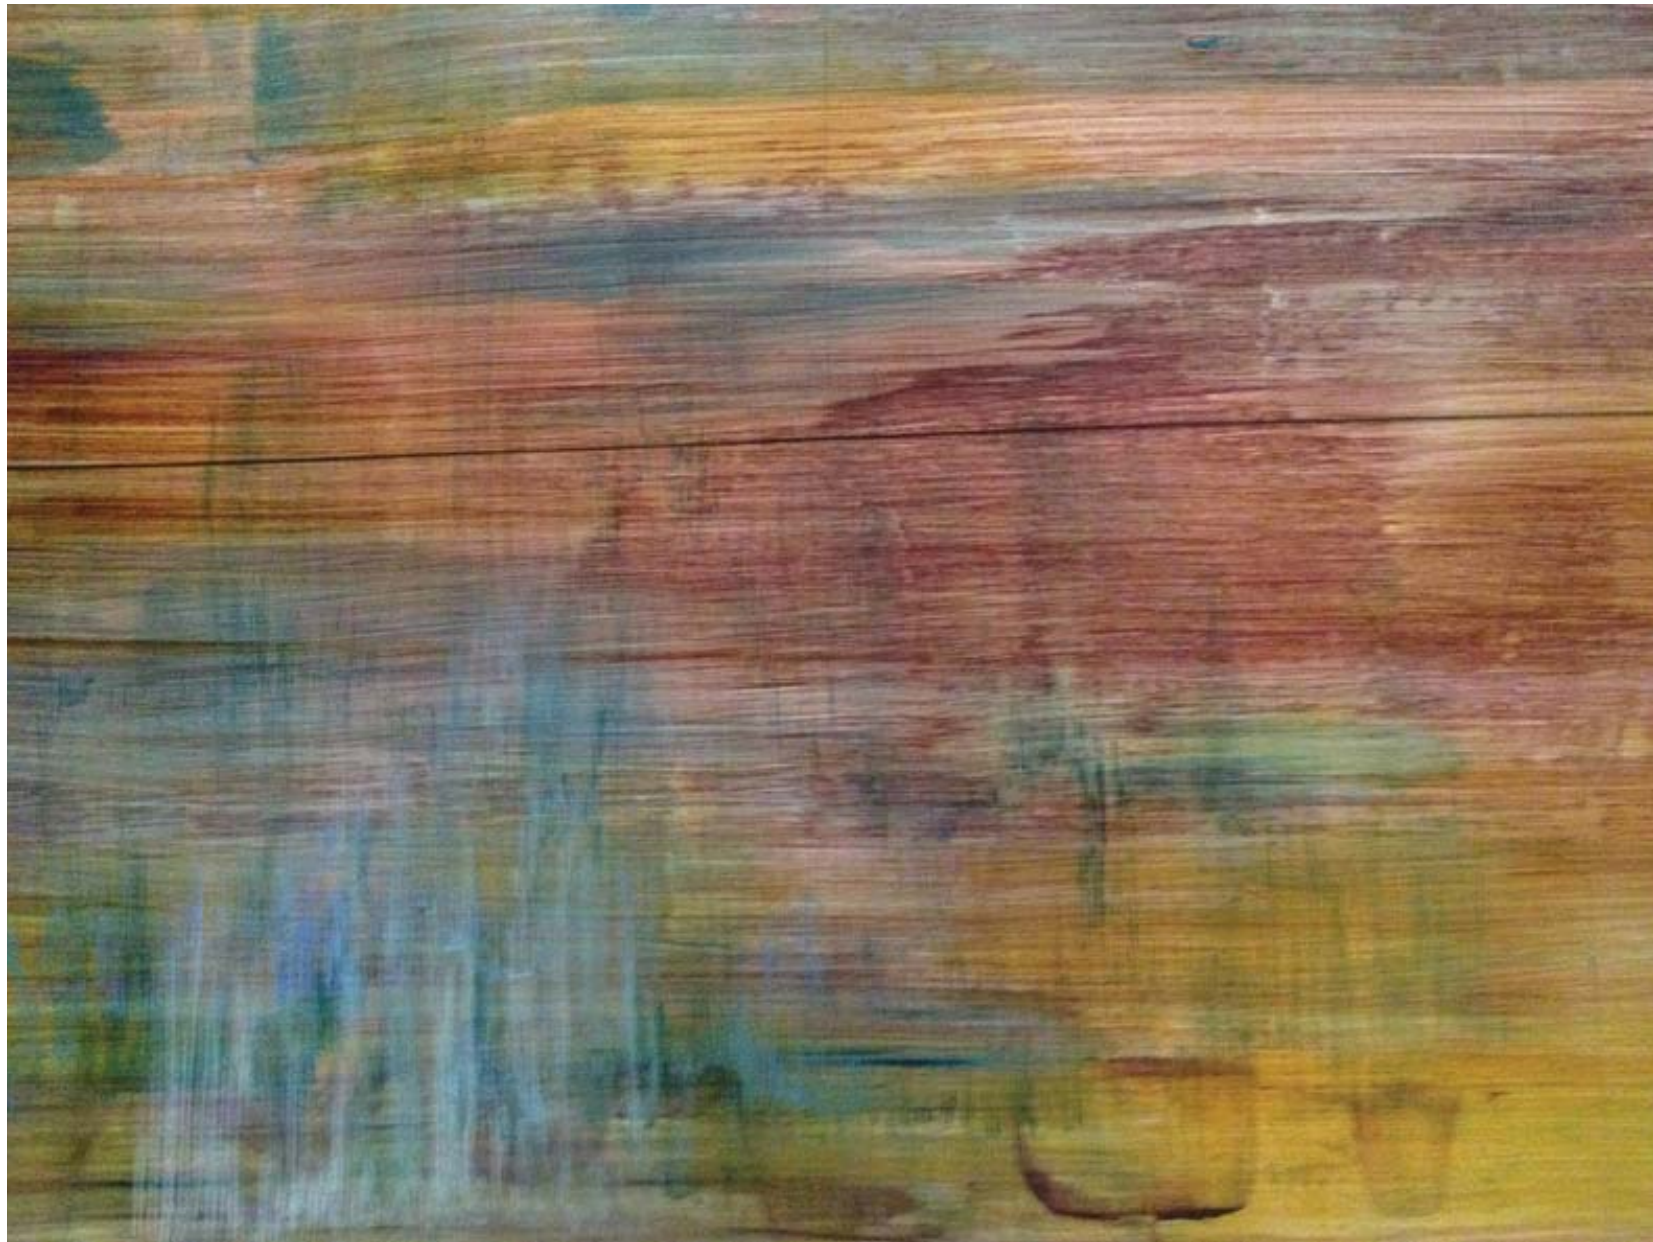





































**Pavement + Steps**

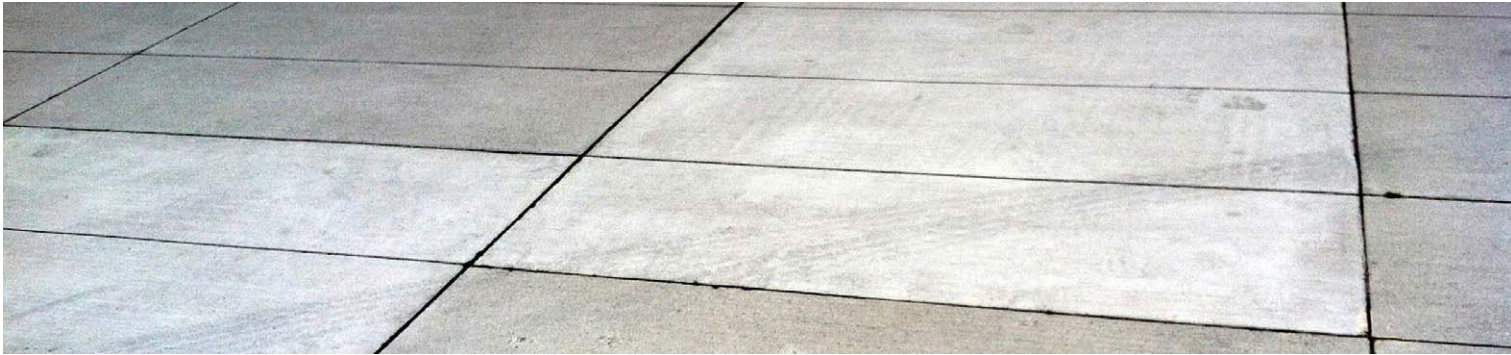

**Furnishings**



**Walls + Planters**

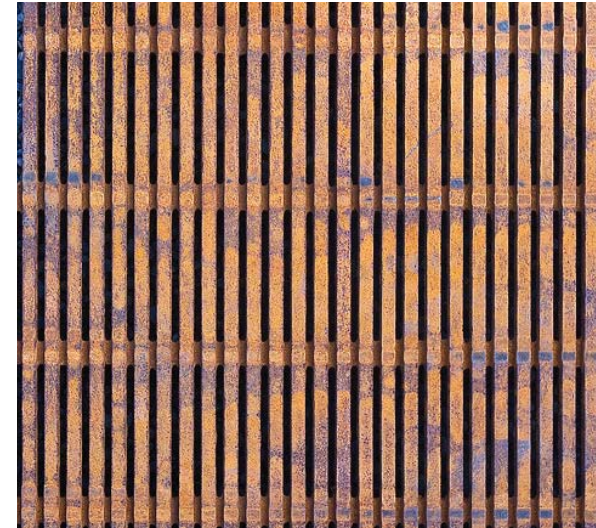





## TREES



**Trident Maple**  
*Acer buegerianum*

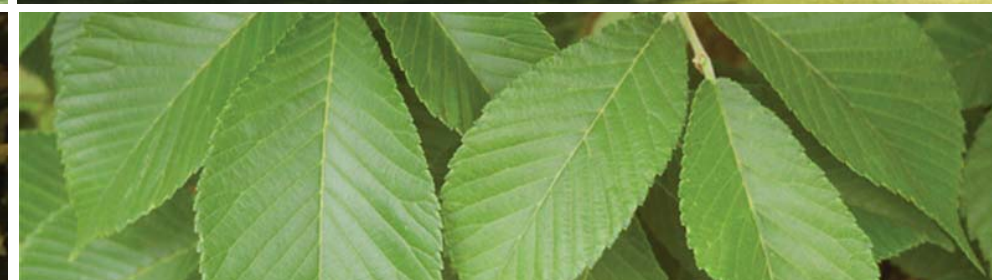

**Emerald Sunshine Elm**  
*Ulmus propinqua 'JFS-Biebrich'*

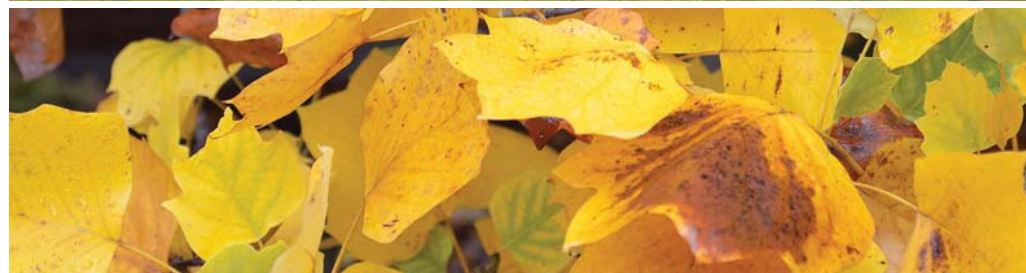

**Columnar Tulip Tree**  
*Liriodendron tulipifera 'Fastigiatum'*



**Orange Bark Stewartia**  
*Stewartia monadelph*

## VINES



**Silvervein Creeper**  
*Parthenocissus henryana*



**Five-Leaf Akebia**  
*Akebia quinata*



**Virginia Creeper**  
*Parthenocissus quinquefolia*

## FERNS



**Deer Fern**  
*Belchnum spicant*



**Sword Fern**  
*Polystichum munitum*



**SHRUBS**



**Dwarf Red Twig Dogwood**  
*Cornus sericea 'kelseyi'*



**Everlow Yew**  
*Taxus media 'Everlow'*



**Box-Leaf Euonymus**  
*Euonymus japonicus 'microphyllus'*



**Low Oregon Grape**  
*Mahonia nervosa*



**Dwarf Sweet Box**  
*Sarcococca hookeriana var. humilis*



**Dwarf Burning Bush**  
*Euonymus alatus 'Little Moses'*



**Hebe**  
*Hebe glaucophylla*

**GROUNDCOVER**




**Beesia**  
*Beesia deltophylla*



**Western Wild Ginger**  
*Asarum Caudatum*



**Lily Turf**  
*Liriope muscari*

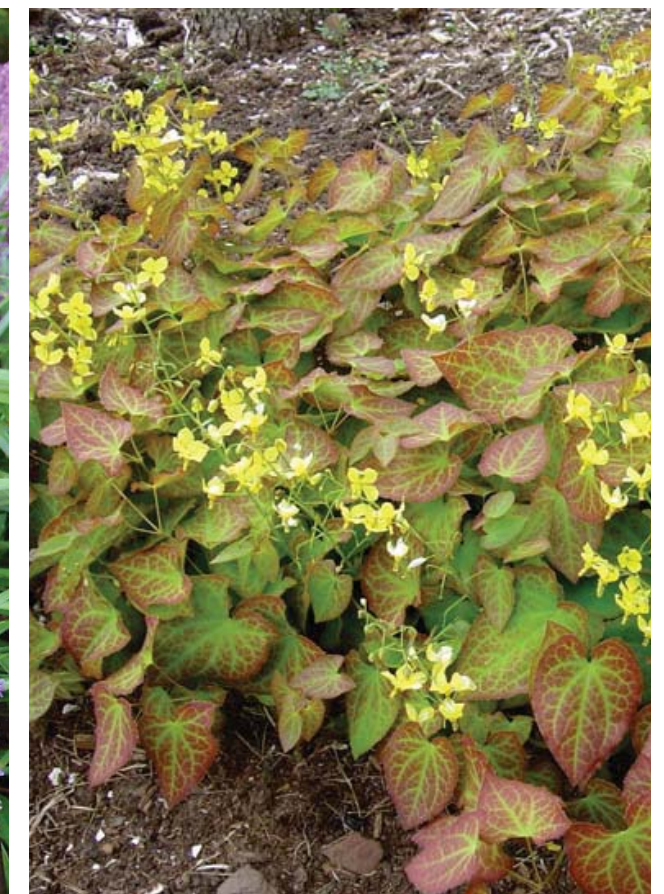

**Hybrid Epimedium**  
*Epimedium perralchicum*



## GRASSES



**Daggerleaf Rush**  
*Juncus ensifolius*



**Soft Rush**  
*Juncus effusus*



**Sedge**  
*Carex*



**California Gray Rush**  
*Juncus patens*



**Adagio Maiden Grass**  
*Miscanthus sinensis 'Adagio'*



**Japanese Sweet Flag**  
*Acorus gramineus*

## BAMBOO



**Dwarf Whitestripe Bamboo**  
*Pleioblastus forunei*



**Vetchii Minor Bamboo**  
*Sasa hayatae*



**Dwarf Fern-Leaf Bamboo**  
*Pleioblastus distichus*



**Dwarf Greenstripe**  
*Pleioblastus viridistrawatus*



**Pigmy Bamboo**  
*Pleioblastus pygmaeus*