


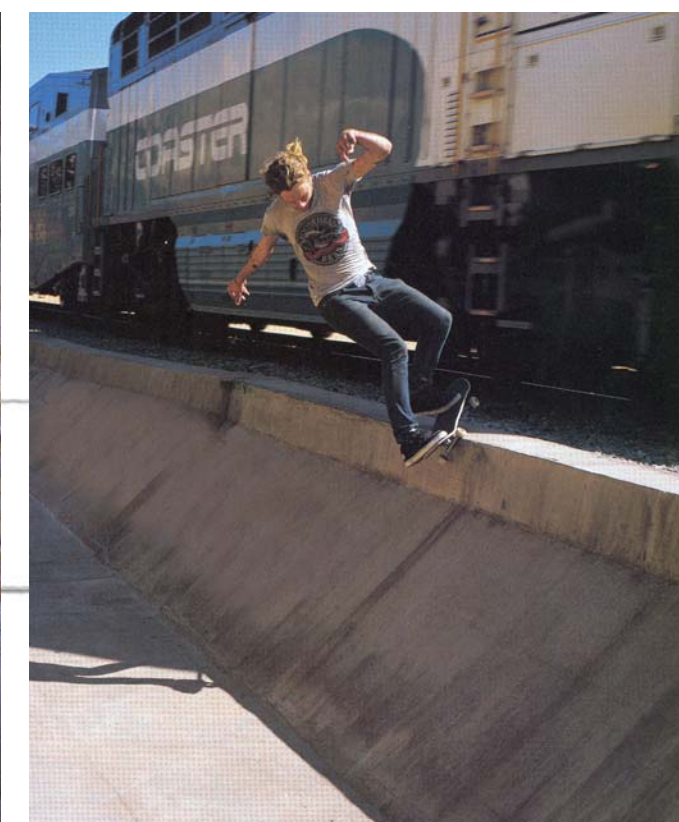
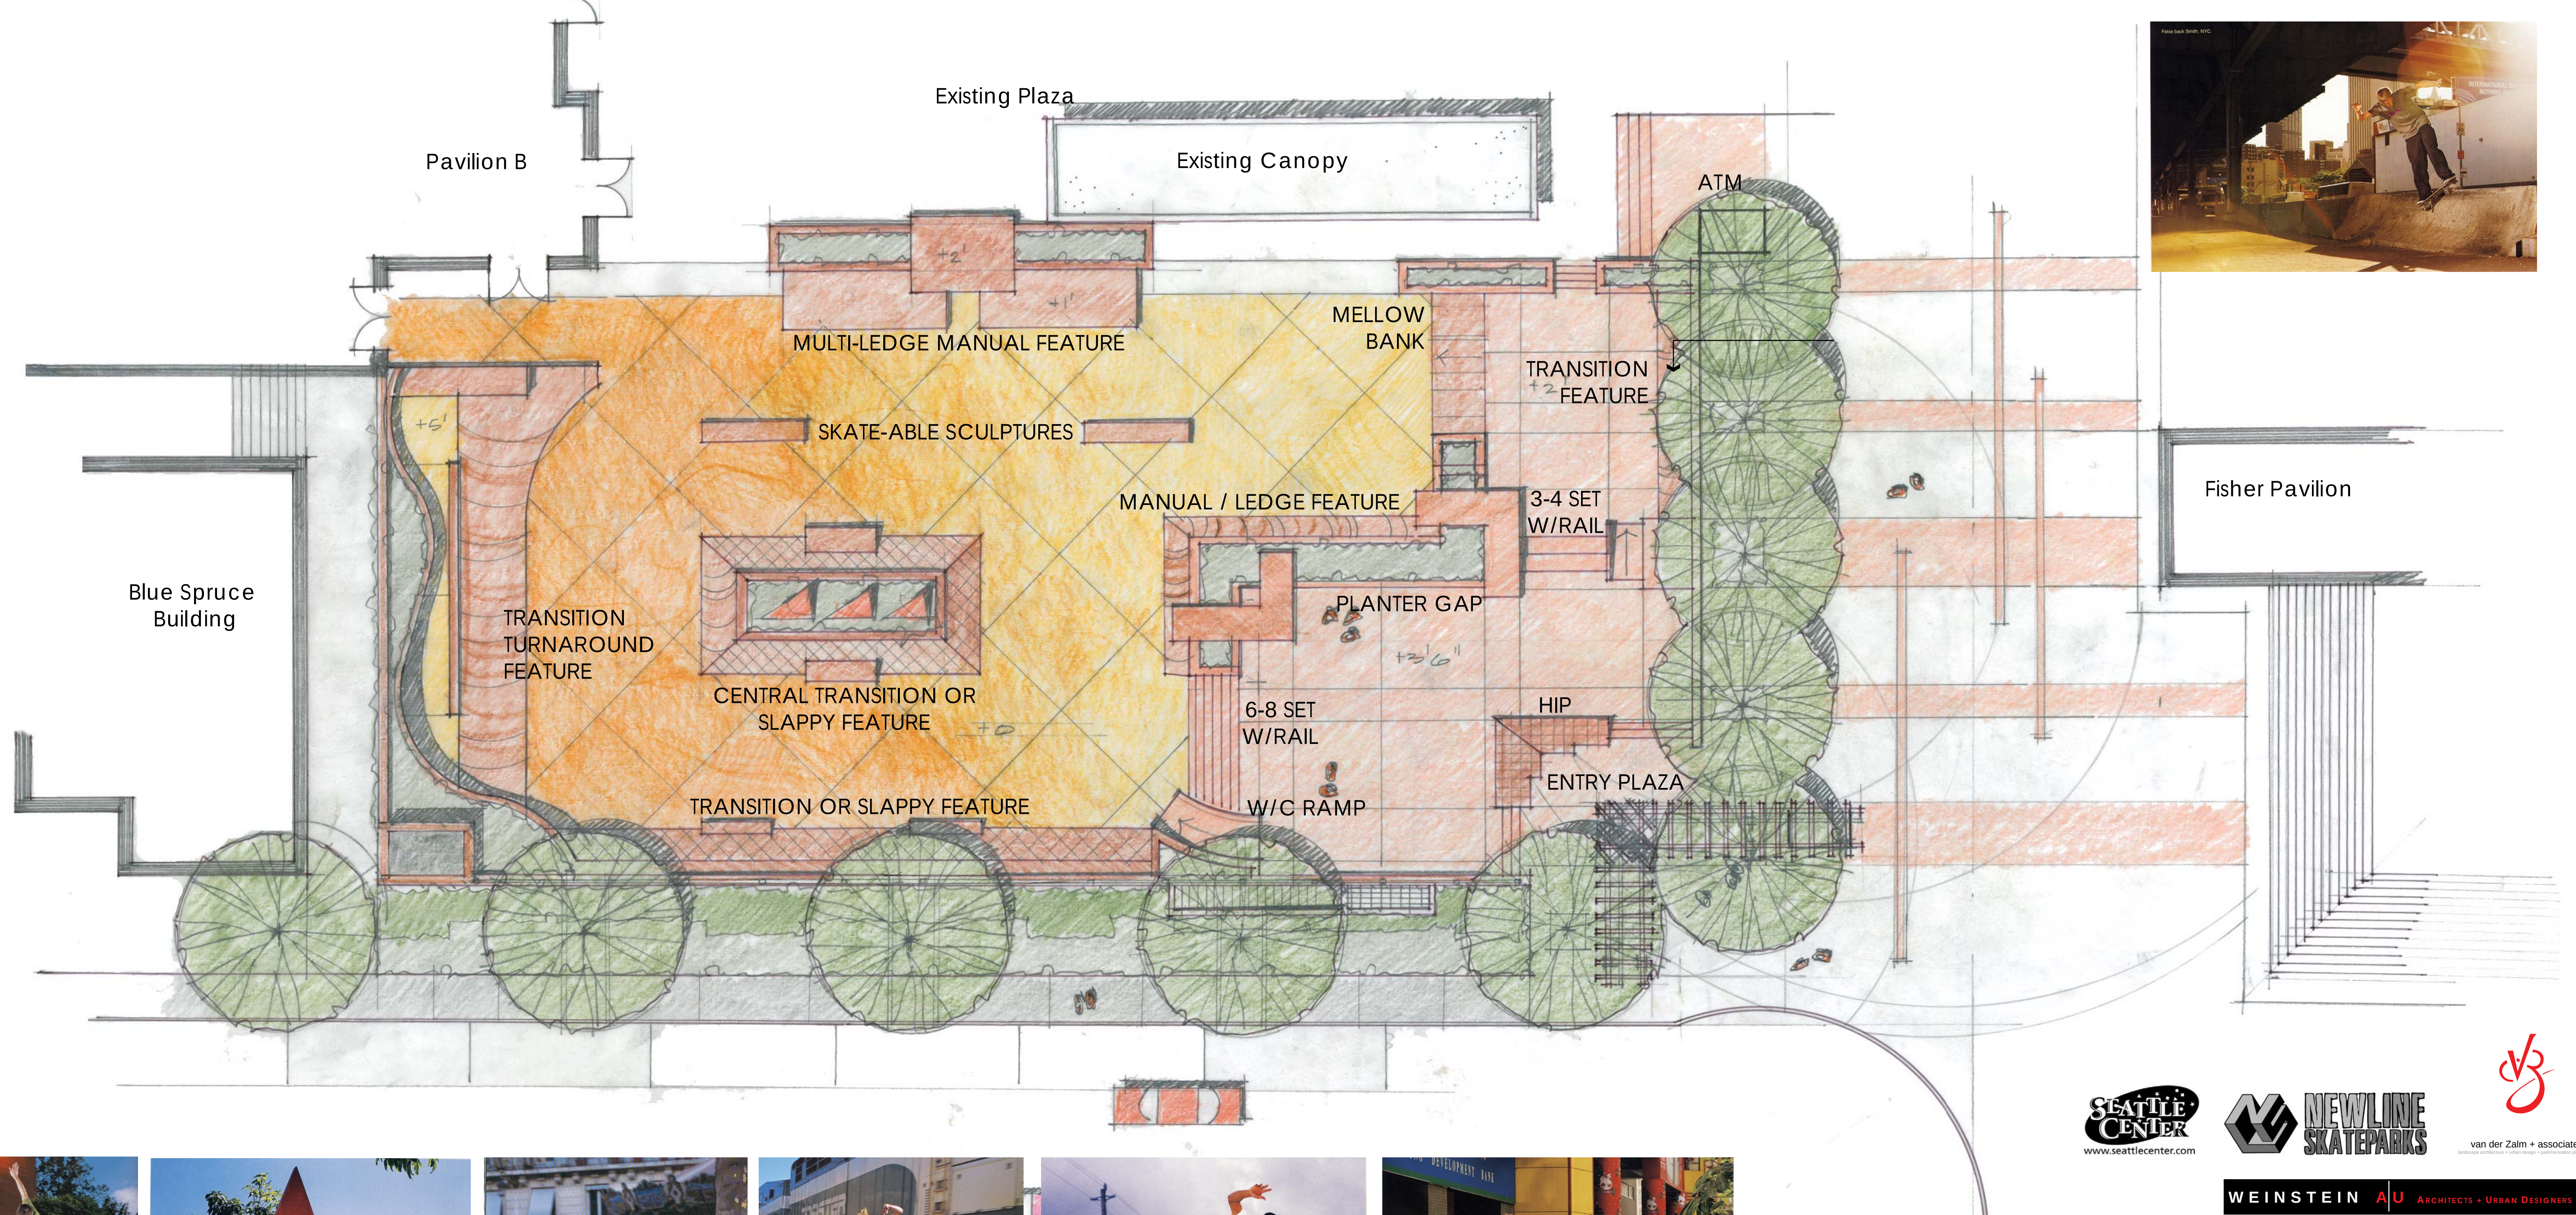
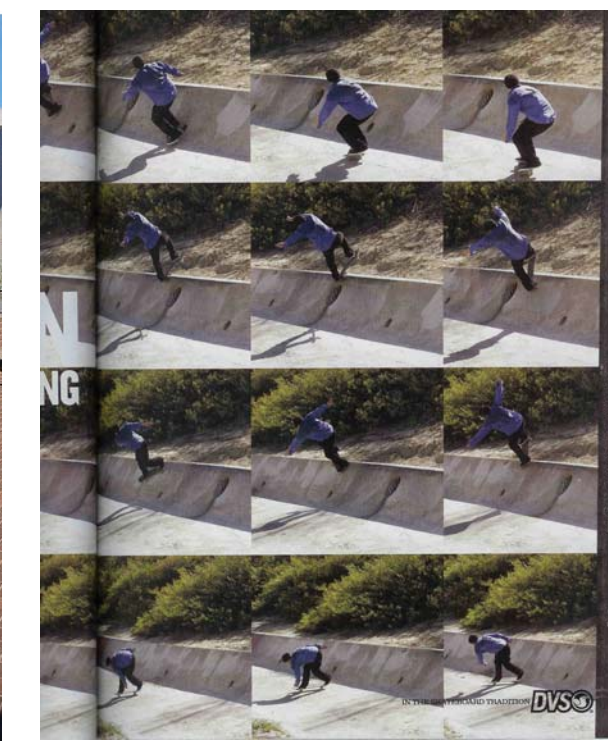
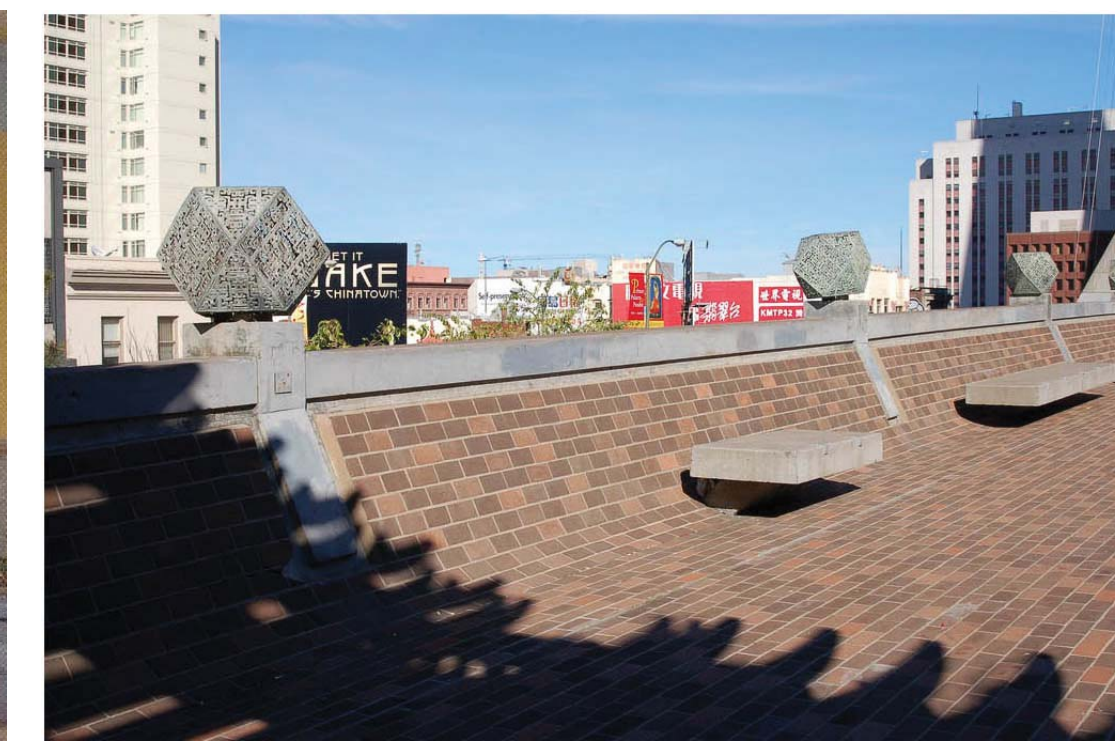
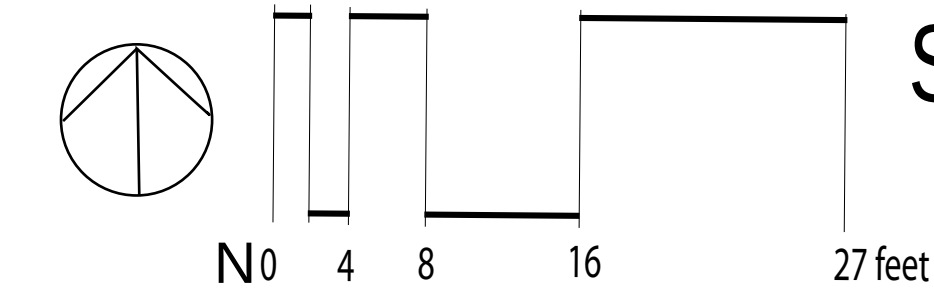
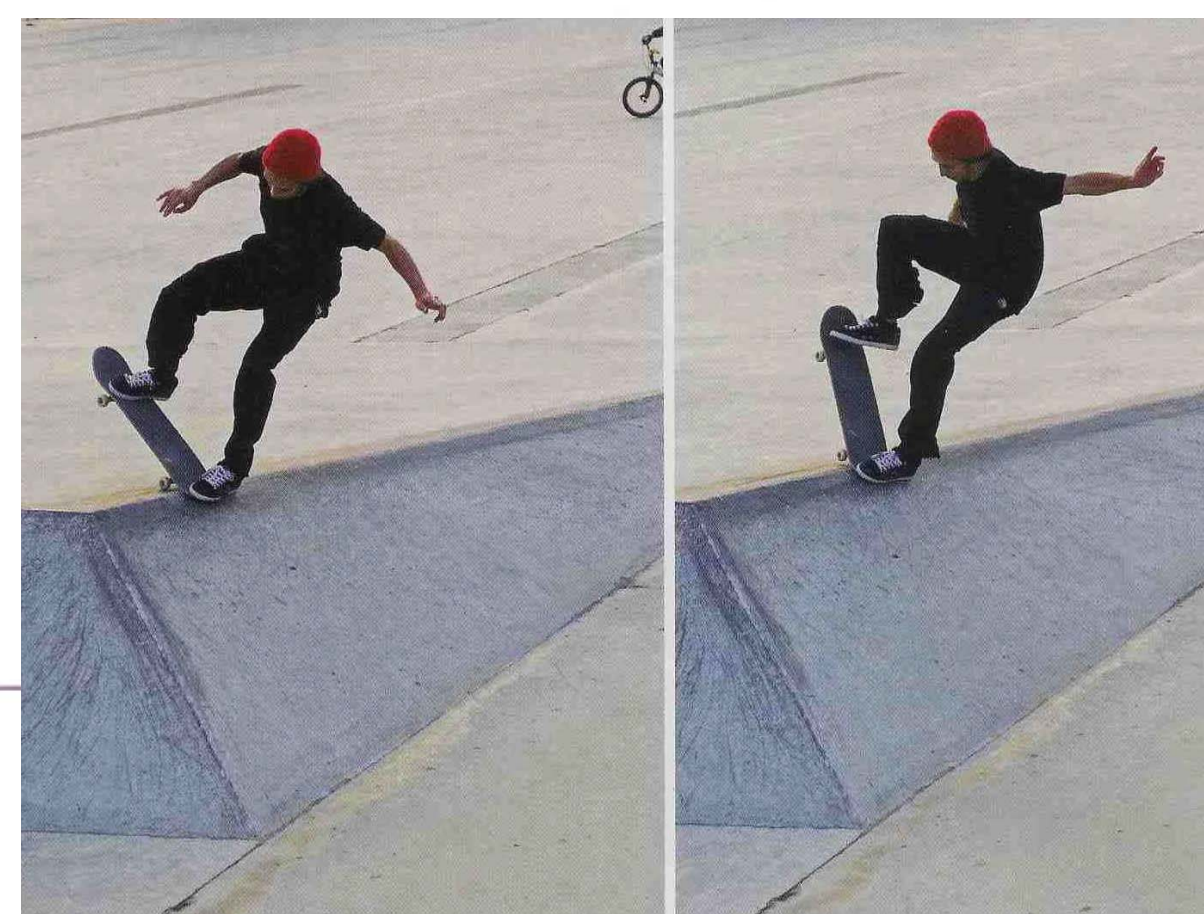
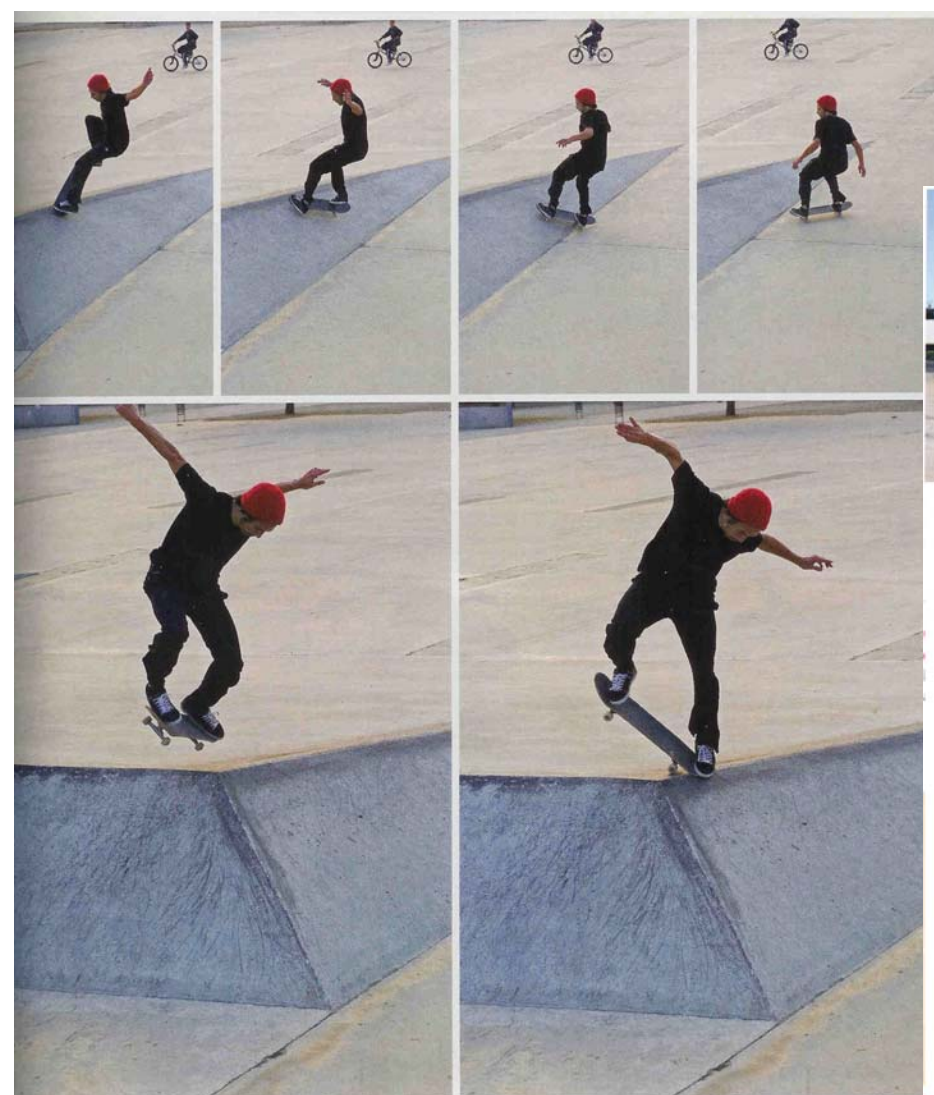
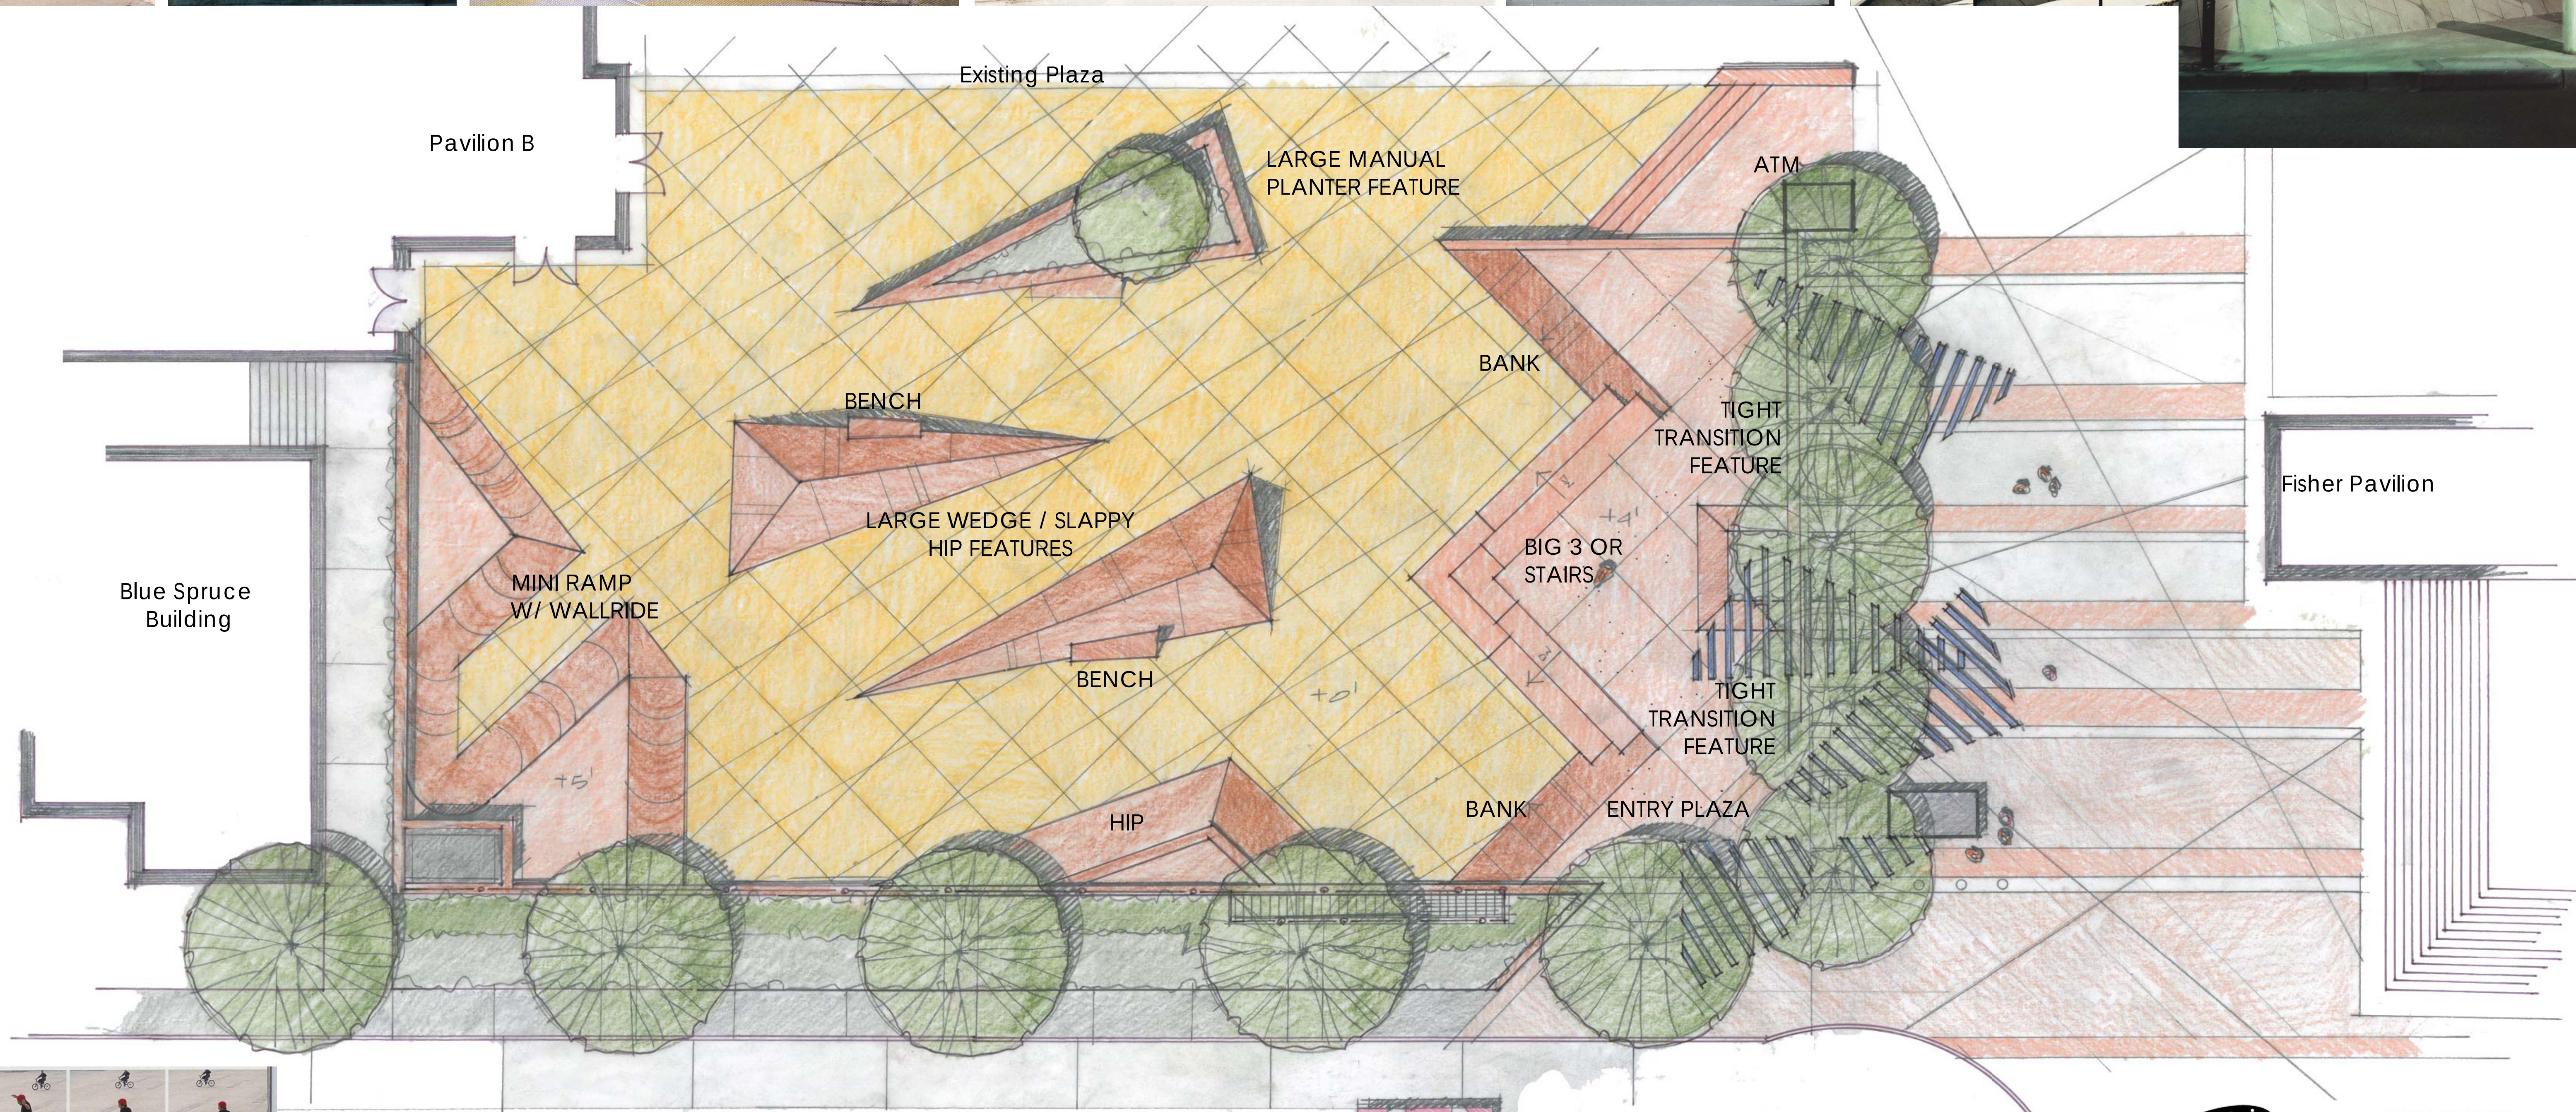


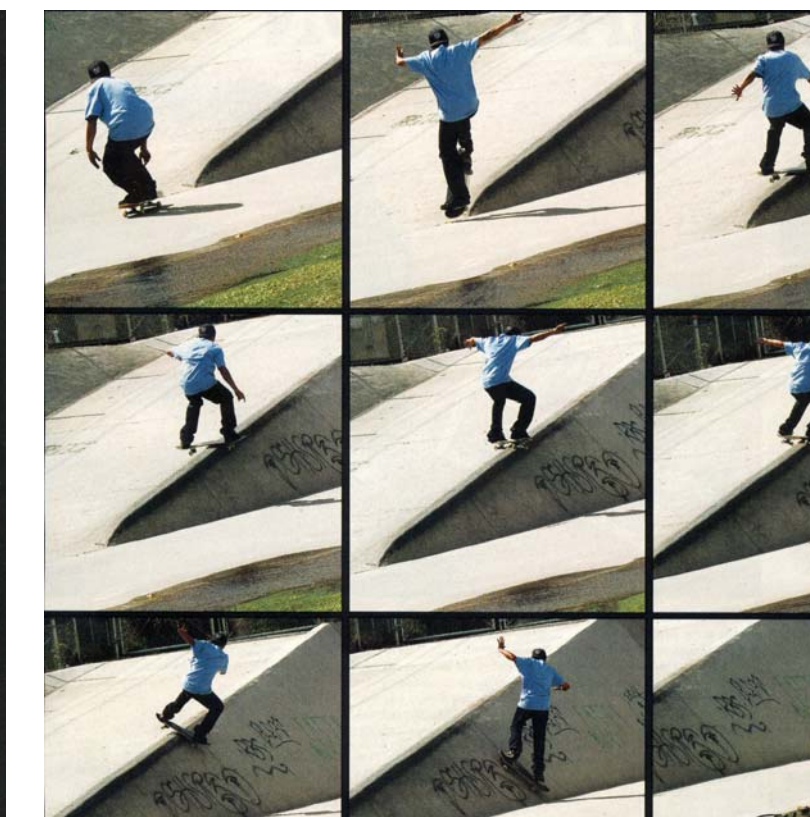

WEINSTEIN AU ARCHITECTS + URBAN DESIGNERS LLC


Seattle Center Skateboard Park
Seattle, Washington
Feature Details
Alternative A: Linear




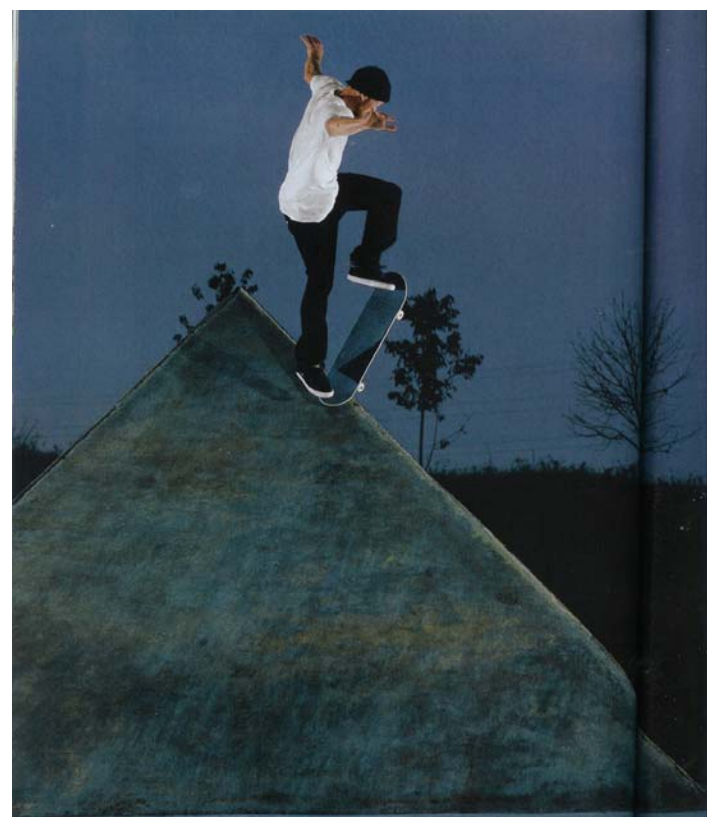


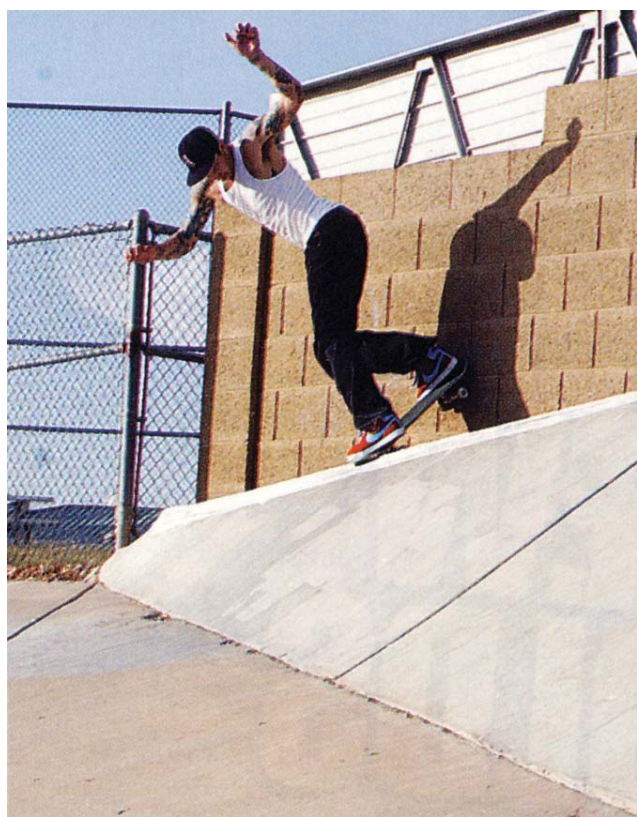

WEINSTEIN AU ARCHITECTS + URBAN DESIGNERS LLC

Seattle Center Skateboard Park
Seattle, Washington
Feature Details
Alternative B: Shards

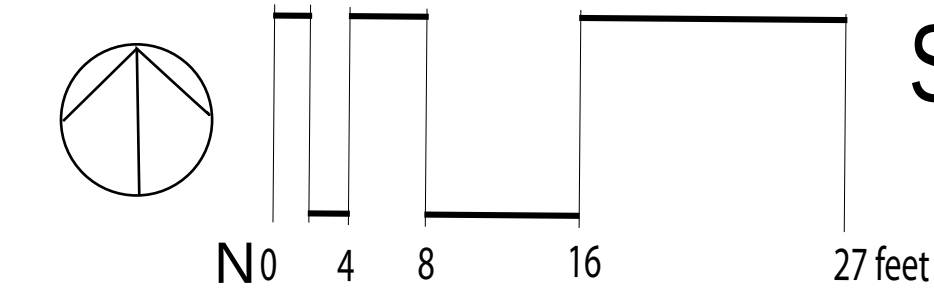

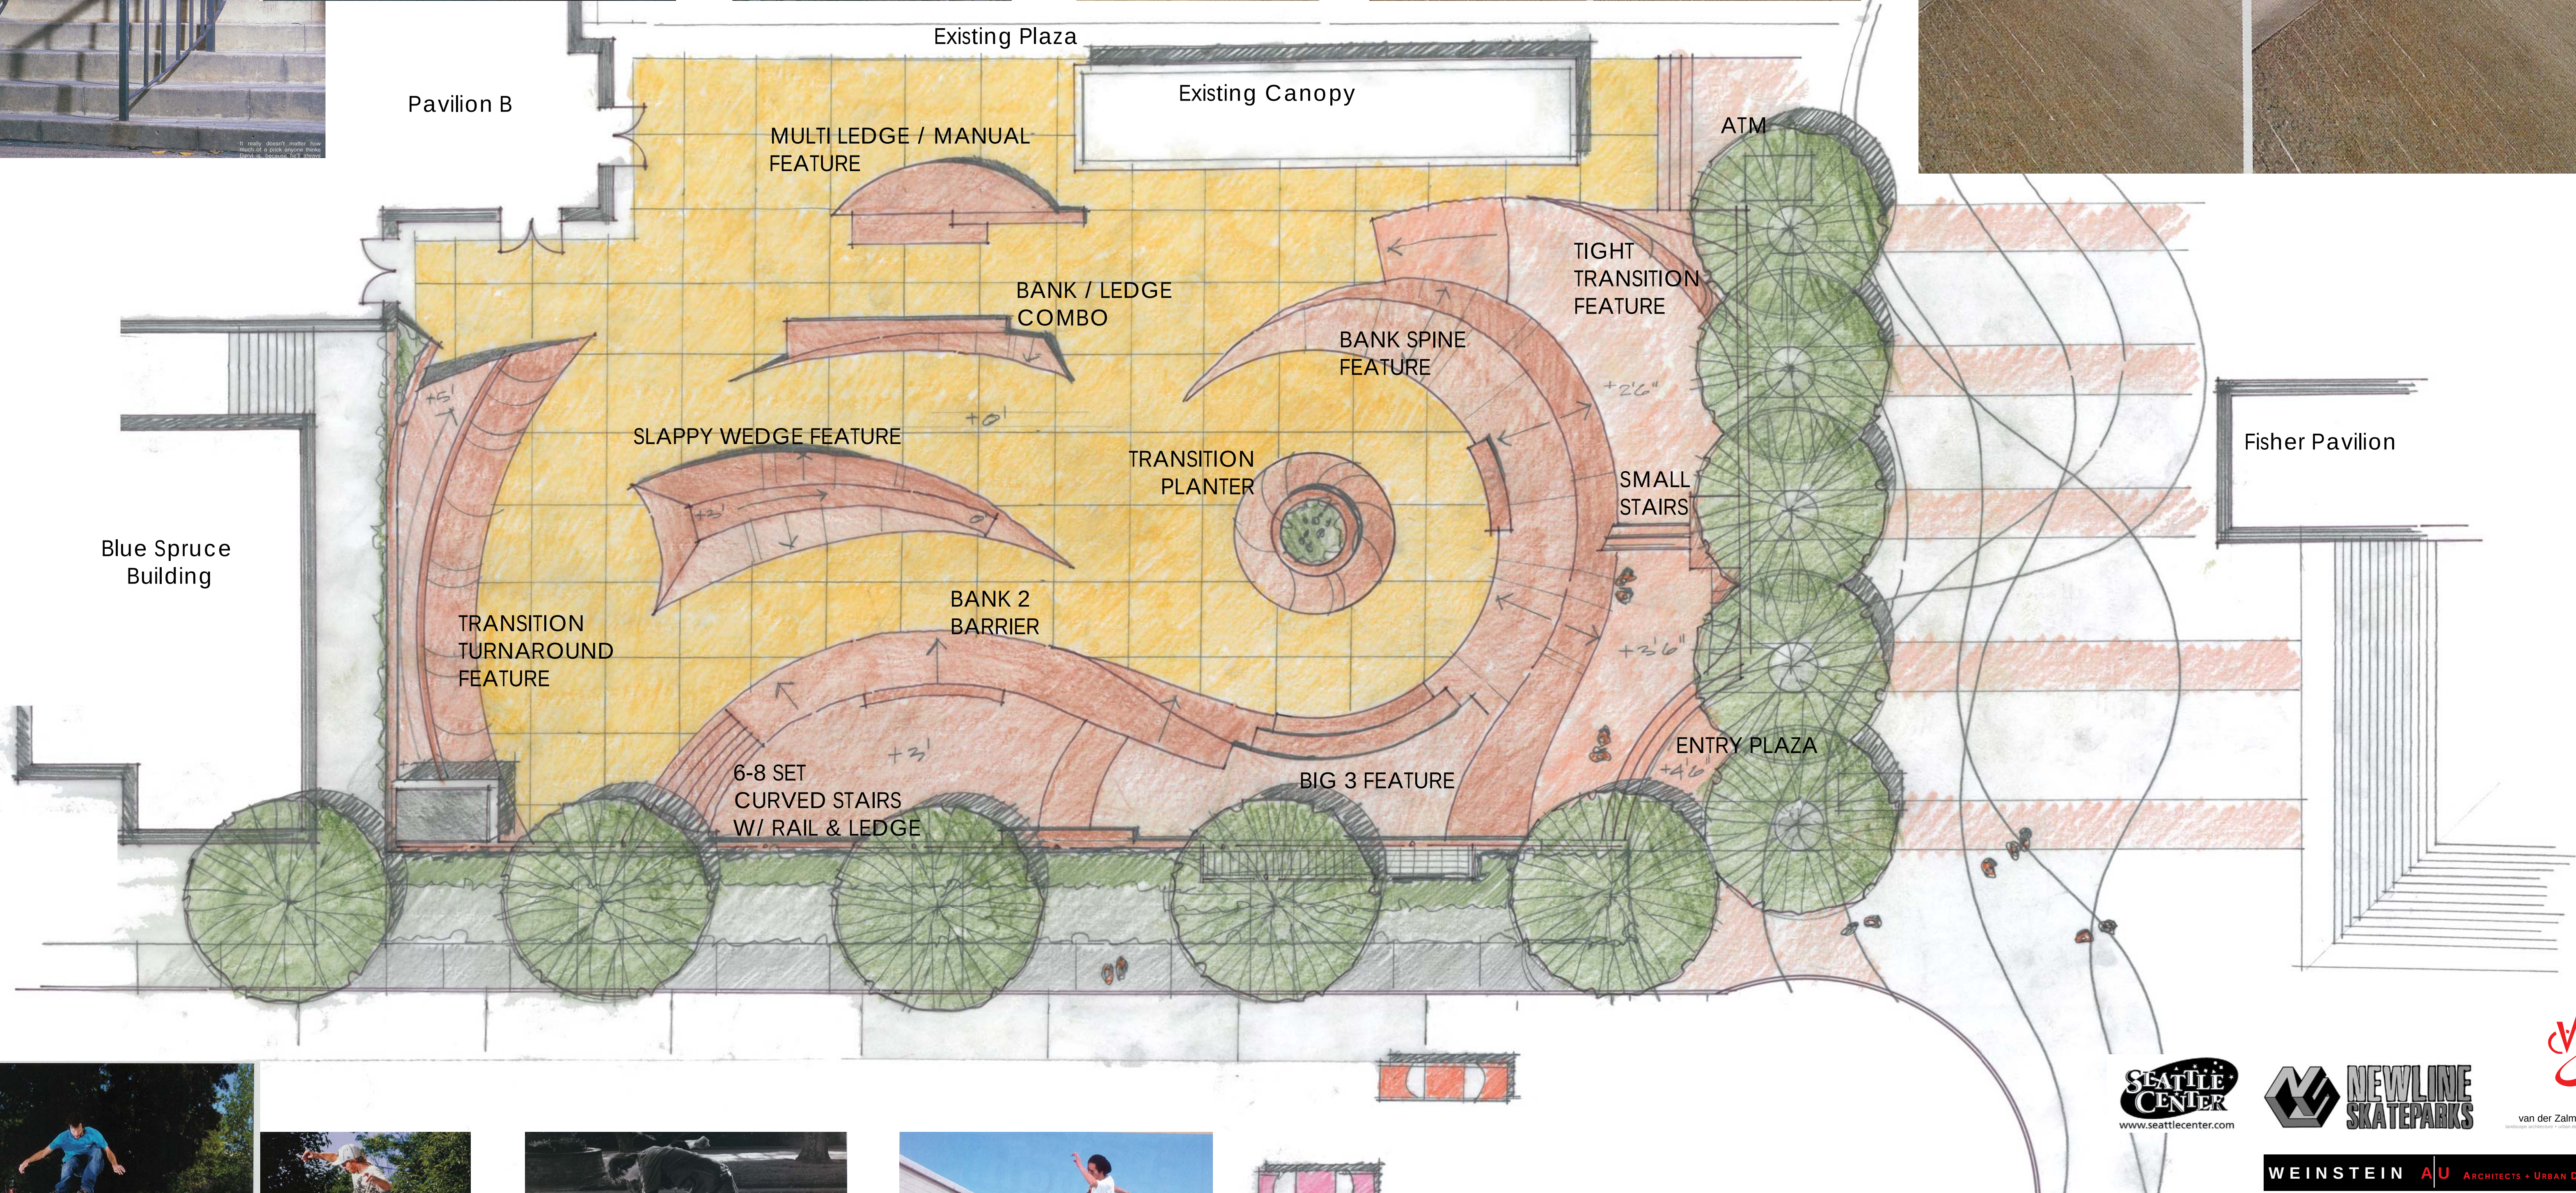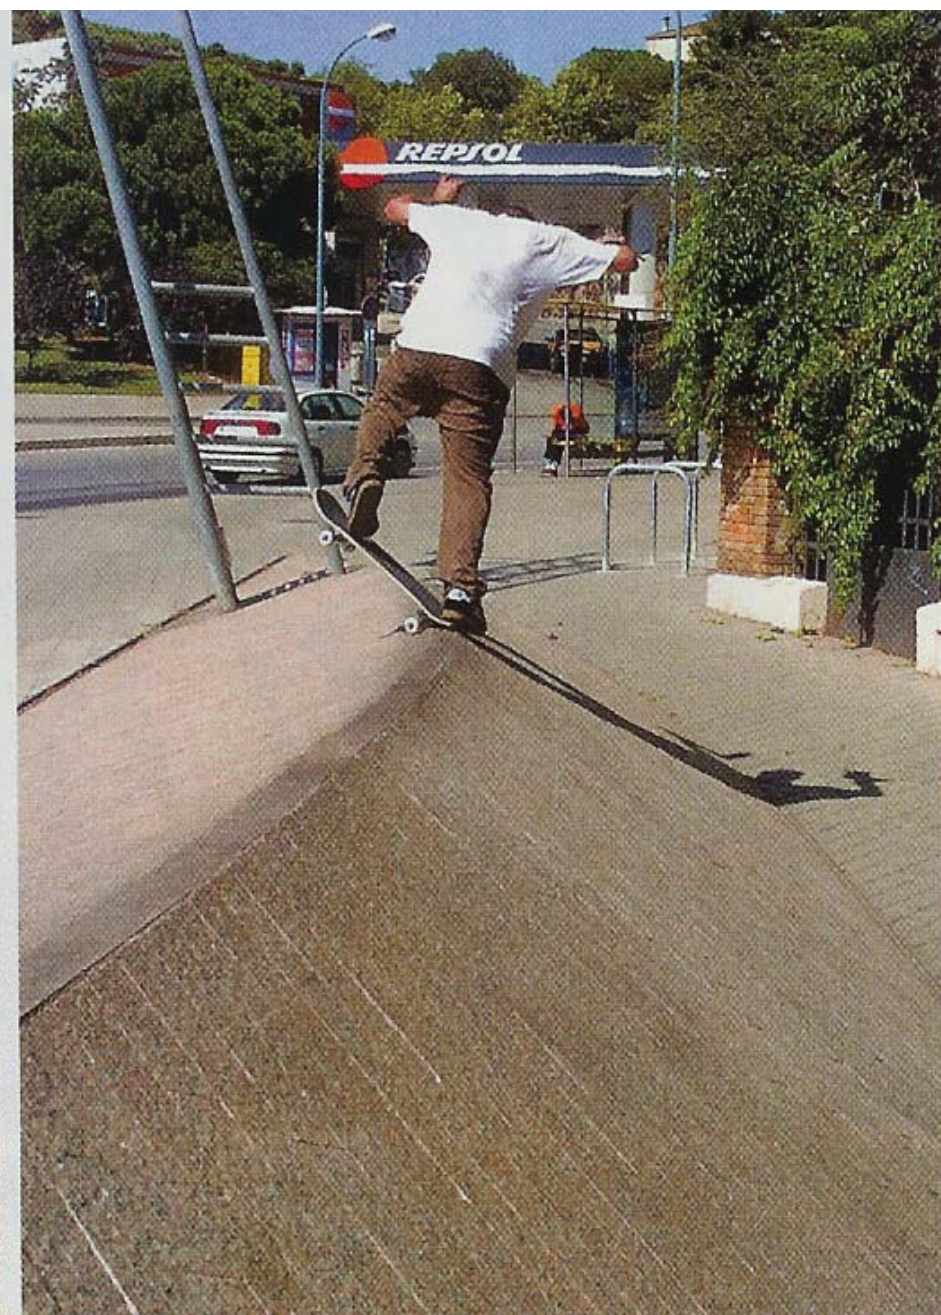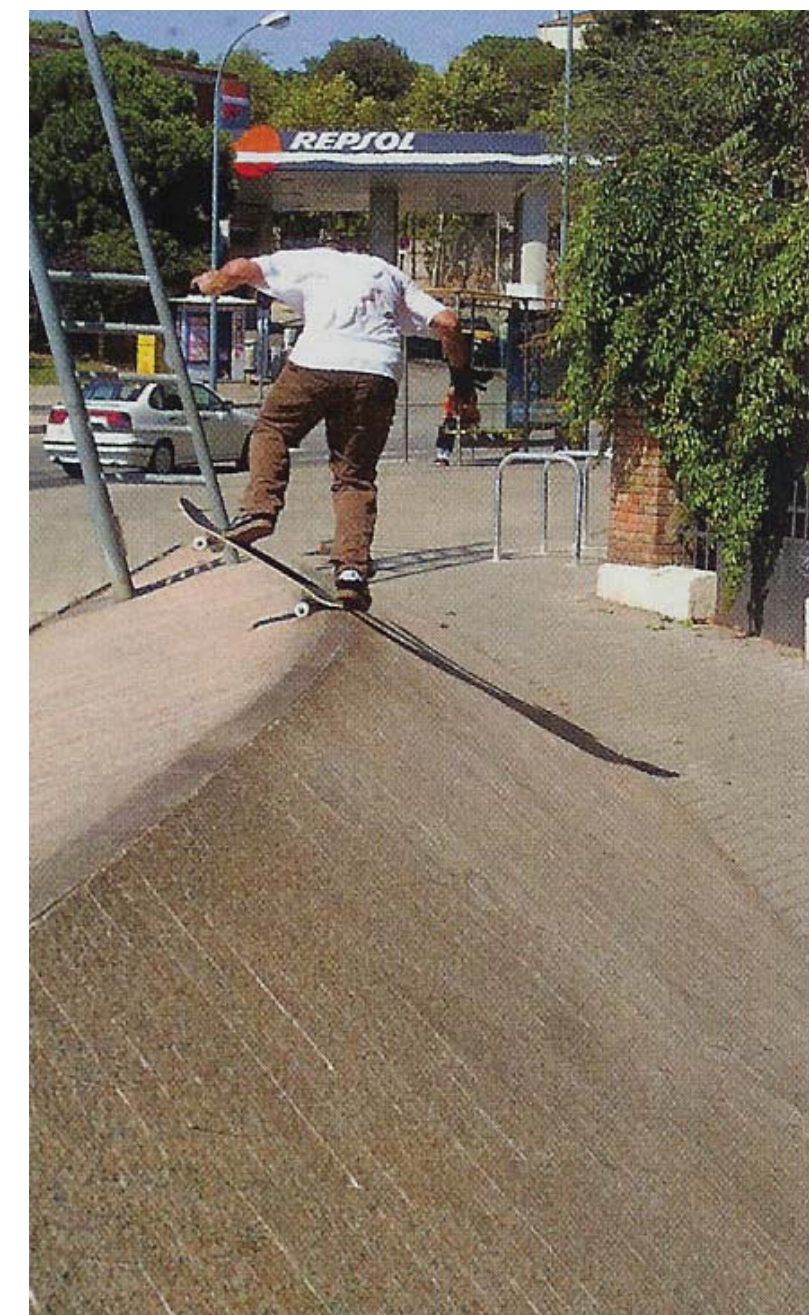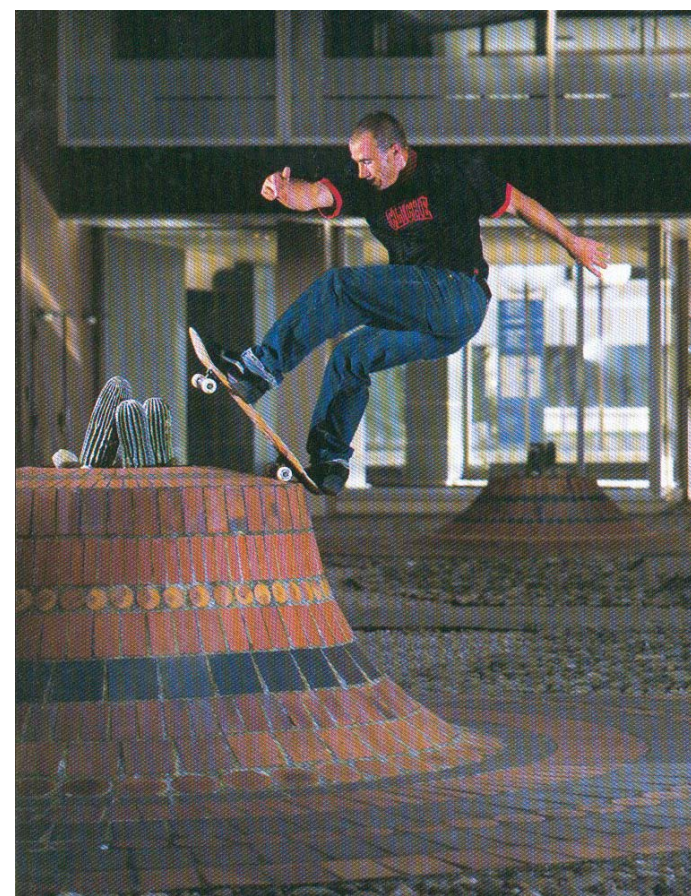


WEINSTEIN AU ARCHITECTS + URBAN DESIGNERS LLC


Seattle Center Skateboard Park

Seattle, Washington

Feature Details

Alternative C: Organic

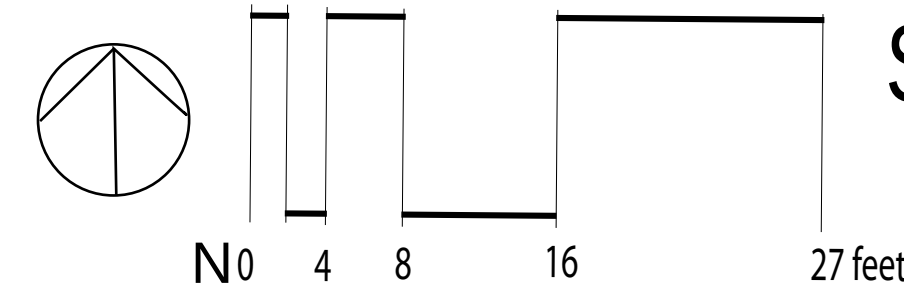

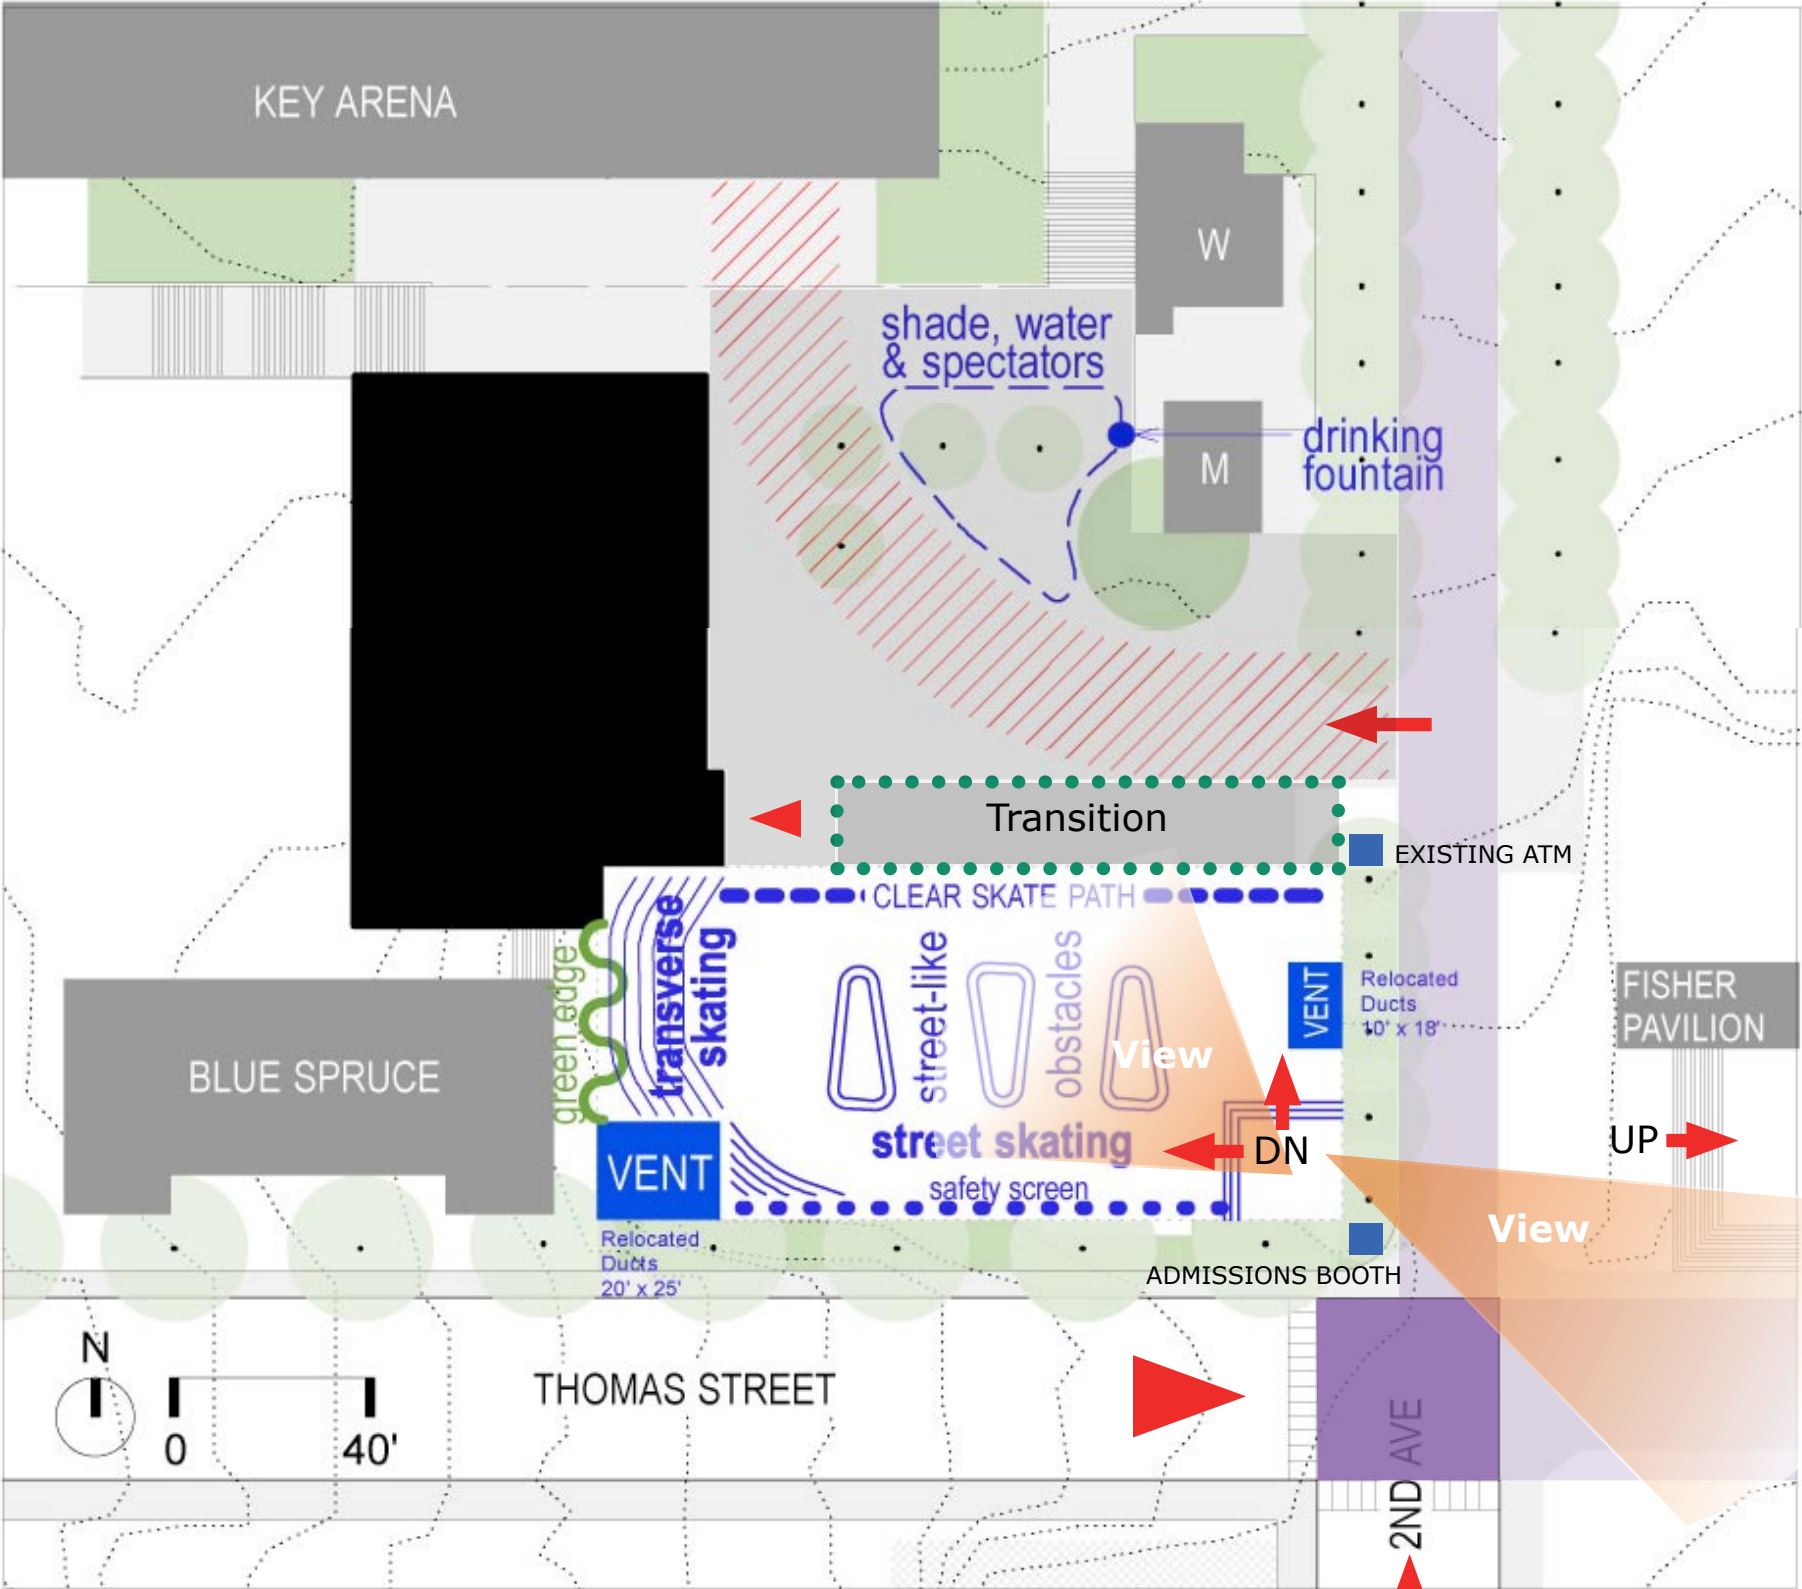



www.seattlecenter.com
305 HARRISON STREET
SEATTLE, WA 98109-4695
TEL. (206) 684-7117
FAX. (206) 386-9091

APPROVED BY SEATTLE CENTER

Director of Redevelopment

Date

APPROVED FOR ADVERTISING

Fred Podolski, Director

Department of Economic Development

SEATTLE, WASHINGTON

2007

BY: PROJECT & CONTRACTOR SERVICES MANAGER

PROJECT

SEATTLE CENTER
SKATEBOARD PARK
FEASIBILITY STUDY
MAY 12, 2008

CONSULTANT

Weinstein A|U
Architects + Urban Designers, LLC
121 Stewart Street Suite 200
Seattle, WA 98101-1000
T 206 443 8606
F 206 443 1218
WeinsteinAU.com

©2007 Weinstein A|U LLC. These documents have been prepared specifically for the above named project. They are not suitable for use on other projects or in other locations without the approval and participation of the Architect.

Weinstein A|U Proj. No. 07024

REVISIONS

NO.	DATE	DESCRIPTION

APPROVALS

DESIGNED:

DRAWN:

CHECKED:

APPROVED:

SCALE:

SHEET TITLE

SHEET NUMBER





305 HARRISON STREET
SEATTLE, WA 98109-4695
TEL. (206) 684-7117
FAX. (206) 386-9091

APPROVED BY SEATTLE CENTER

Director of Redevelopment

Date

APPROVED FOR ADVERTISING
Fred Podolski, Director
Department of Economic Development

SEATTLE, WASHINGTON 2007

BY: PURCHASER & CONTRACTOR SERVICES MANAGER

PROJECT

SEATTLE CENTER
SKATEBOARD PARK
FEASIBILITY STUDY
MAY 12, 2008

CONSULTANT

Weinstein A|U
Architects + Urban Designers, LLC
121 Stewart Street Suite 200
Seattle, WA 98101-1000
T 206 443 8606
F 206 443 1218
WeinsteinAU.com

©2007 Weinstein A|U LLC. These documents have been prepared specifically for the above named project. They are not suitable for use on other projects or in other locations without the approval and participation of the Architect.

Weinstein A|U Proj. No. 07024

REVISIONS

NO.	DATE	DESCRIPTION

APPROVALS

DESIGNED:

DRAWN:

CHECKED:

APPROVED:

SCALE:

SHEET TITLE

SHEET NUMBER



Director of Redevelopment,

Date: _____

APPROVED FOR ADVERTISING
Fred Podesta, Director
 Department of Executive Administration

SEATTLE, WASHINGTON _____ 2017

BY: PURCHASE & CONTRACTING SERVICES MANAGER

PROJECT

**SEATTLE CENTER
SKATEBOARD PARK
FEASIBILITY STUDY**

MAY 12, 2008

CONSULTANT

Weinstein AU
Architects + Urban Designers, LLC
121 Stewart Street Suite 200
Seattle, WA 98101-1000
T 206 443 8606
F 206 443 1218
WeinsteinAU.com

©2007 Weinstein A|U LLC- These documents have been prepared specifically for the above named project. They are not suitable for use on other projects or in other locations without the approval and participation of the Architect.

Weinstein A|U Proj. No. 07024

REVISIONS

[illegible]

APPROVALS

DESIGNED:

DRAWN:

CHECKED: _____

APPROVED:

SCALE : _____

SHEET TITLE

SHEET NUMBER

