





SITE PLAN




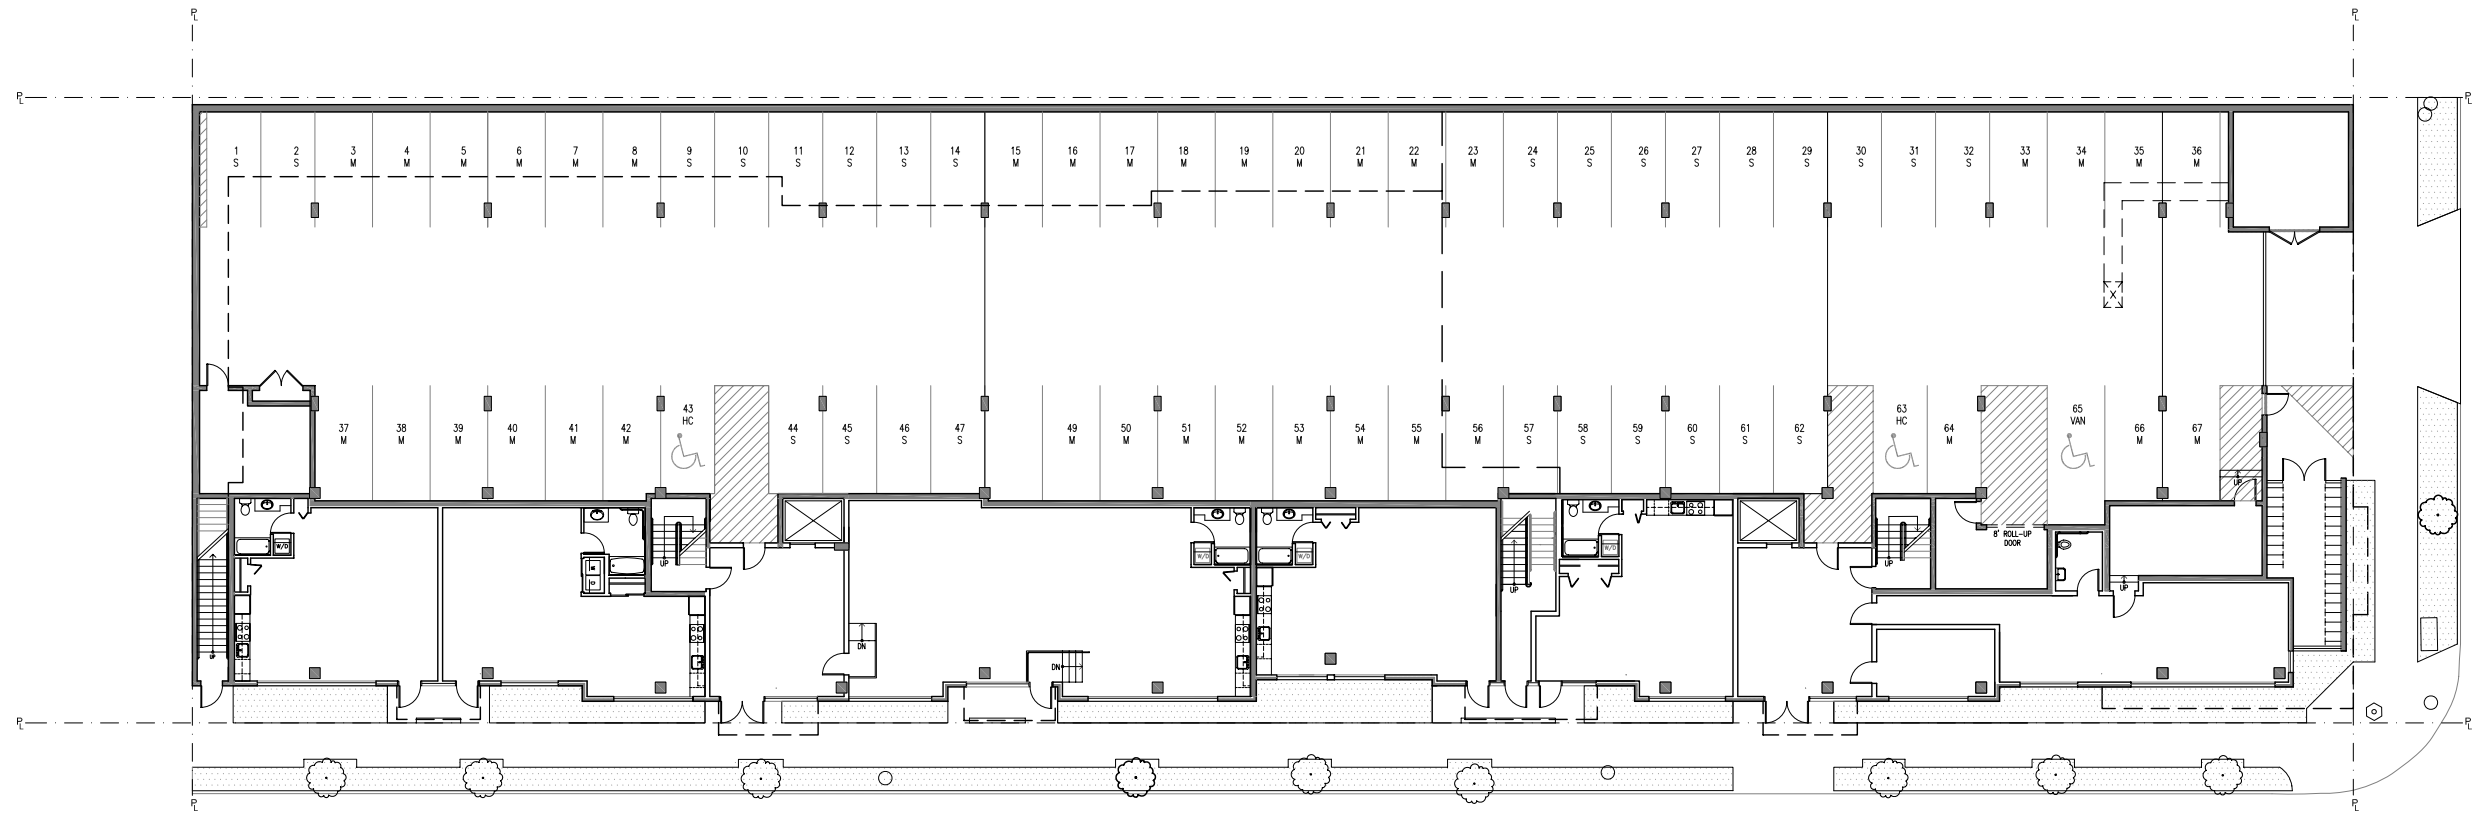


GROUND LEVEL

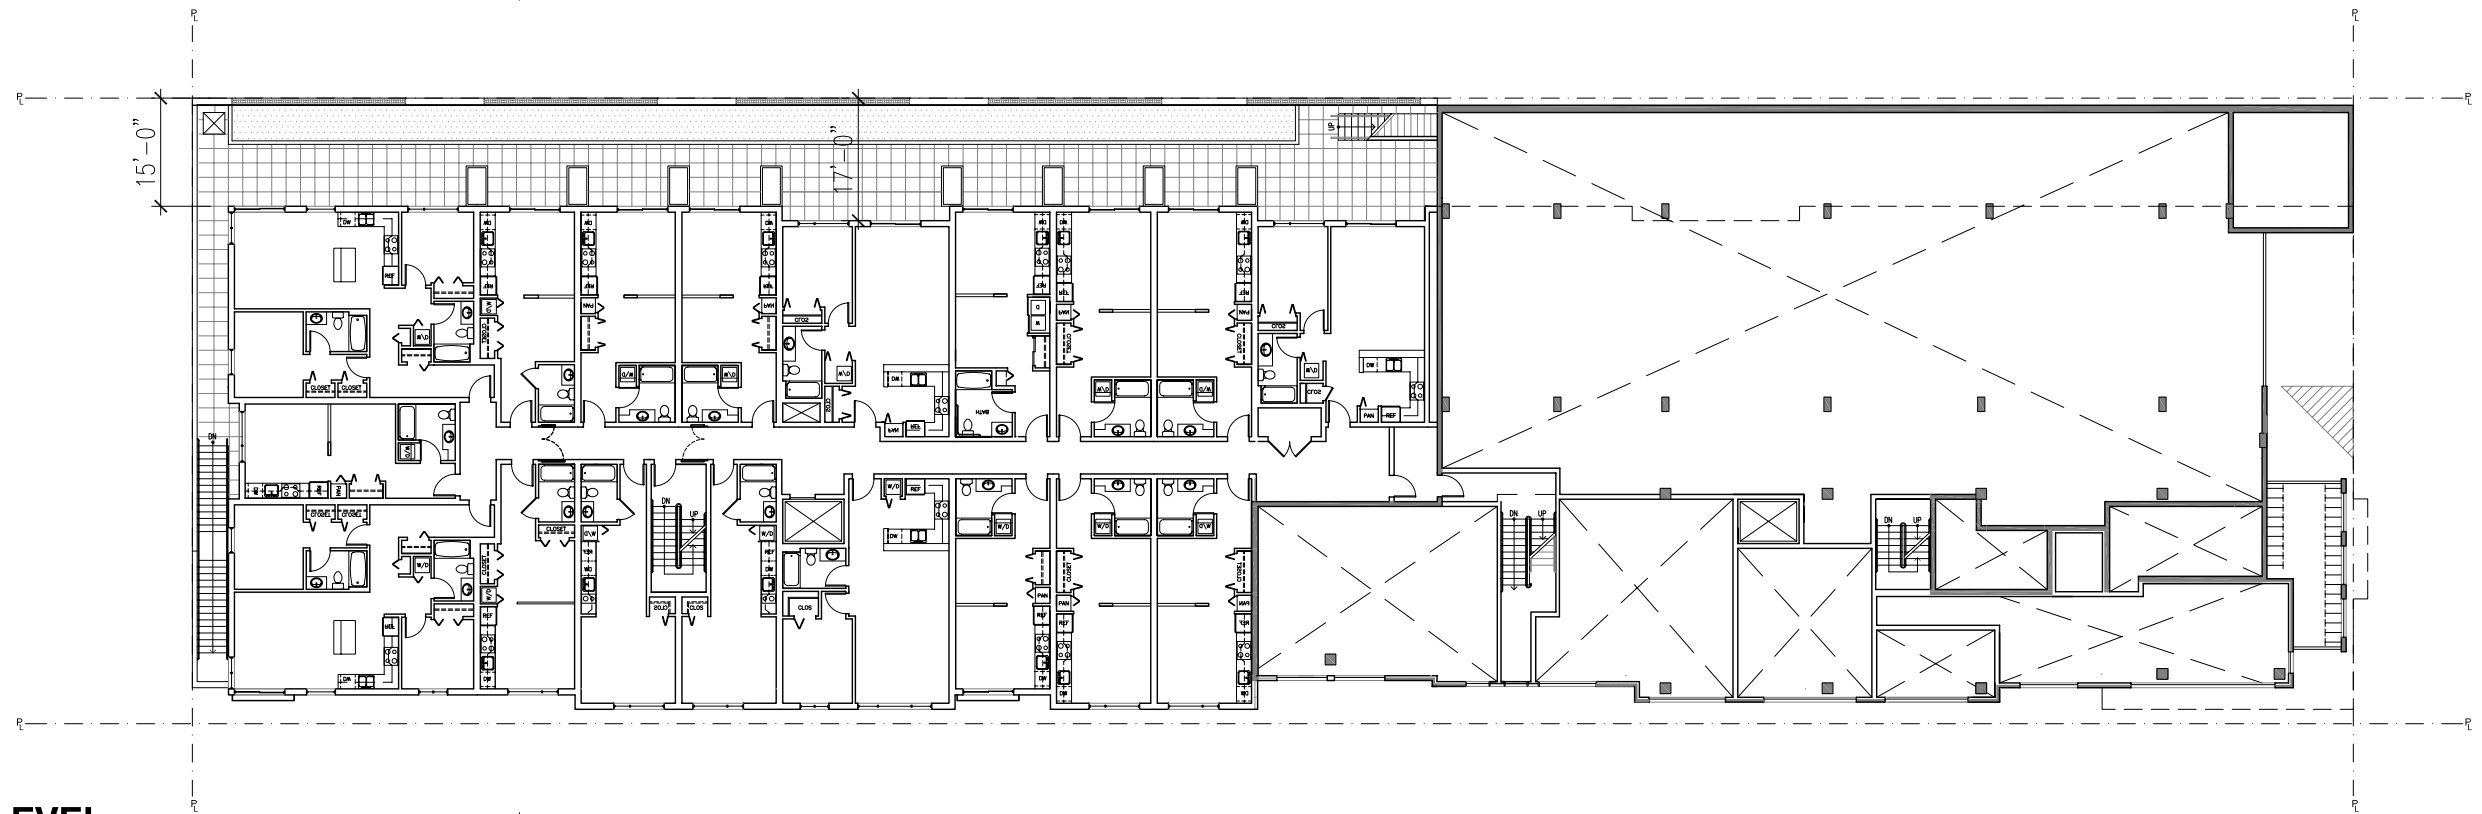


SECOND LEVEL

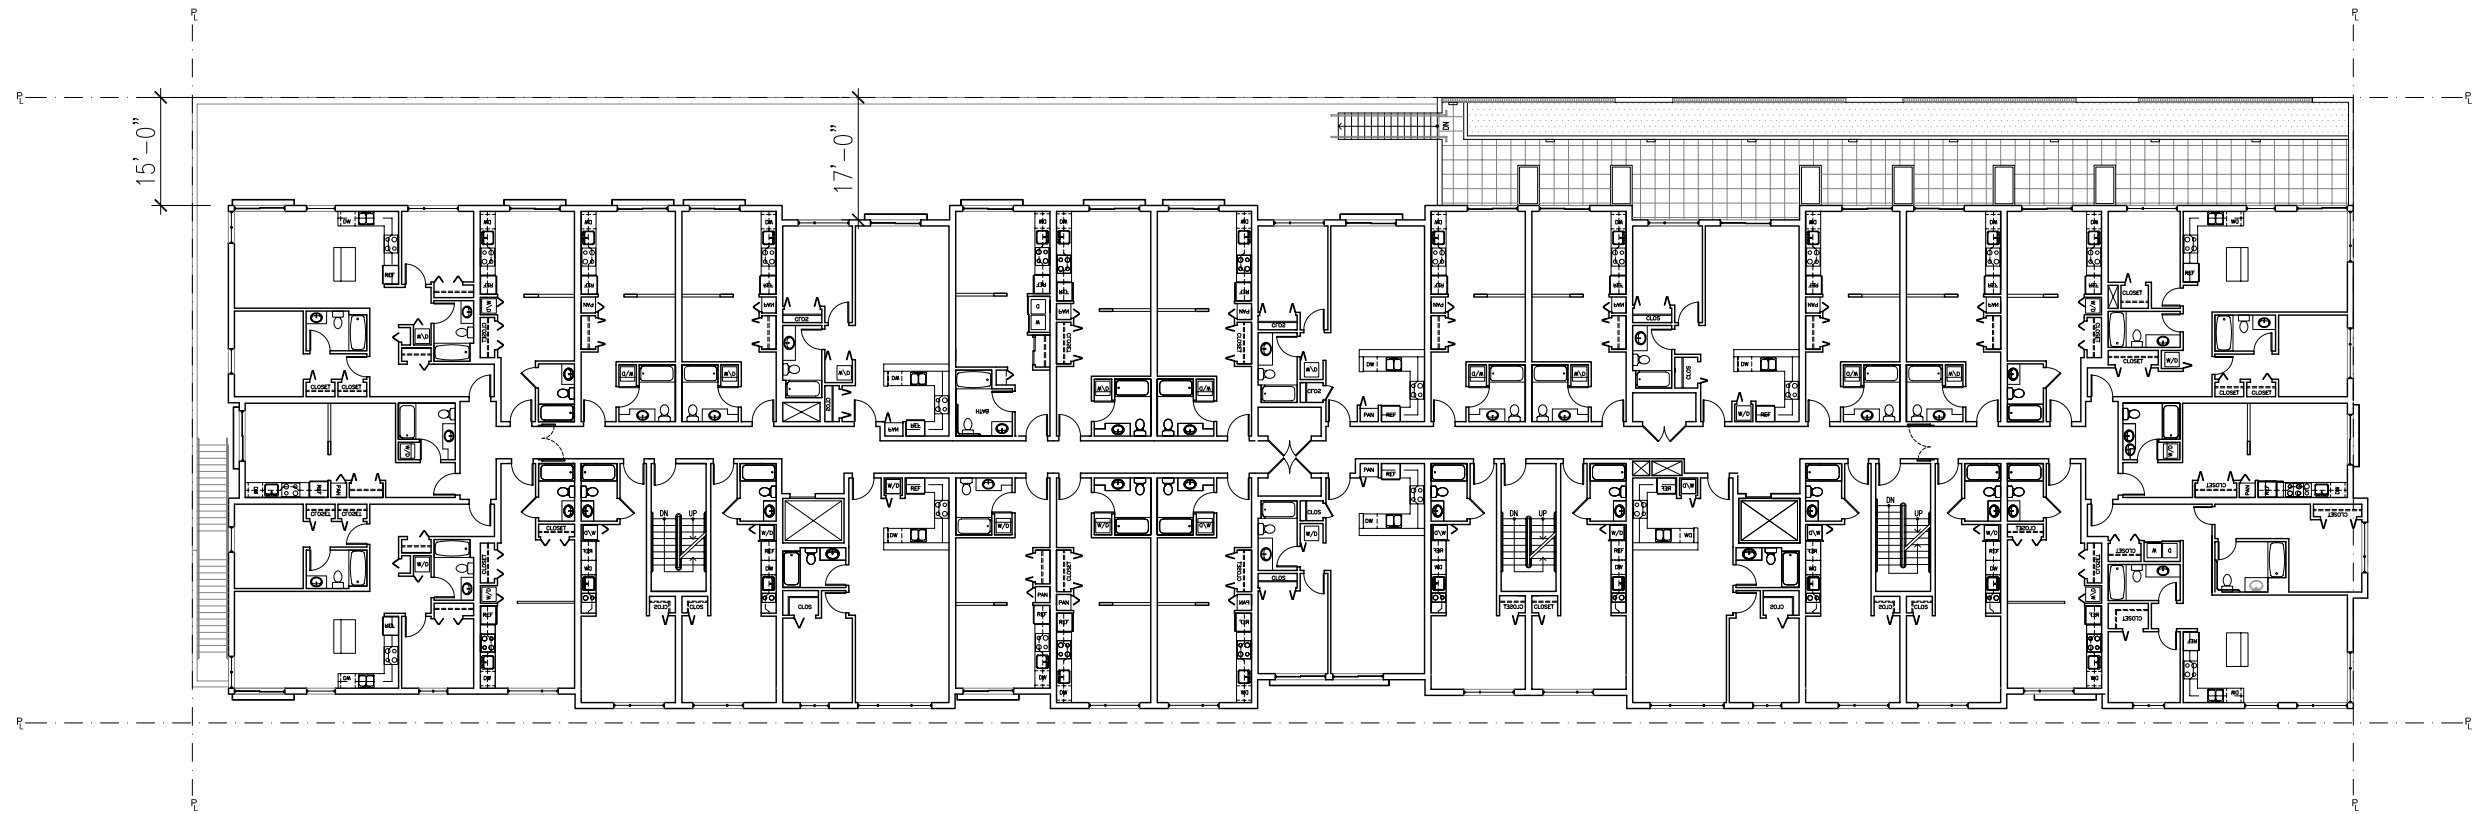


THIRD LEVEL

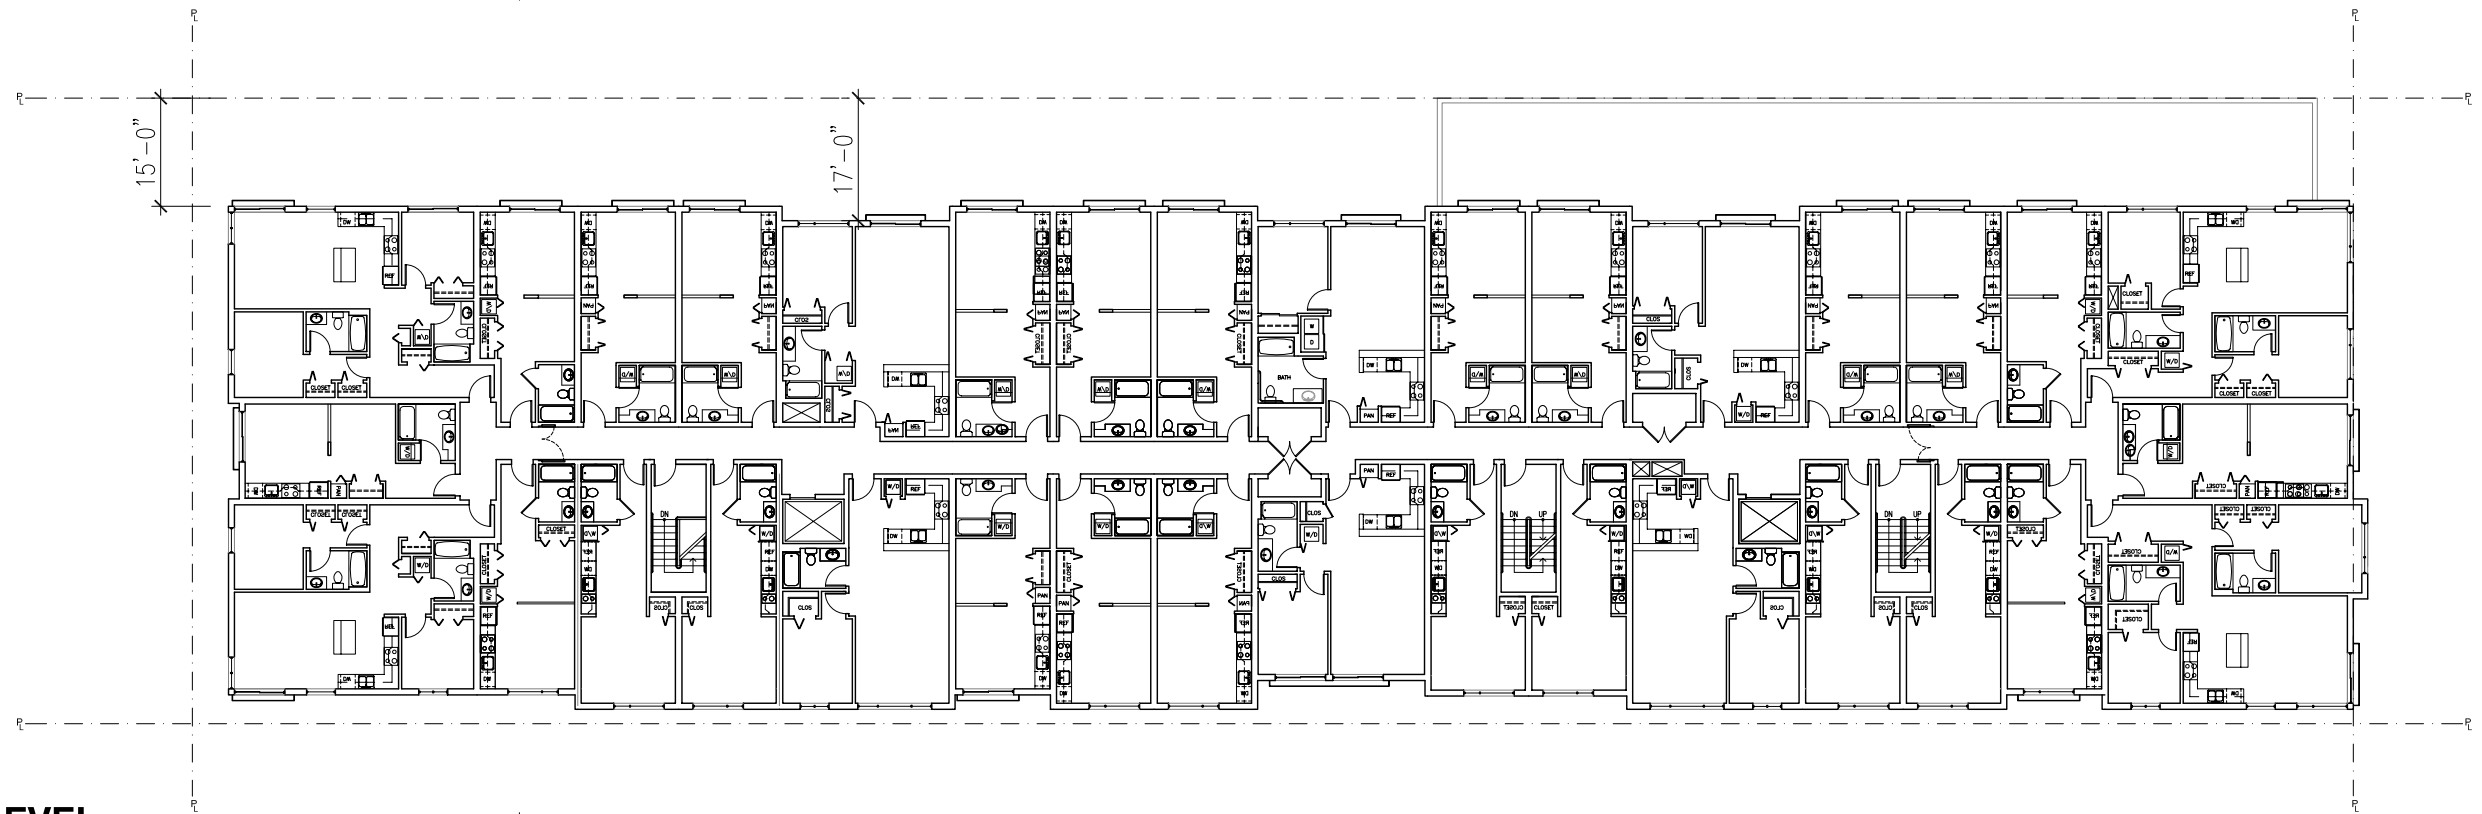

FOURTH LEVEL

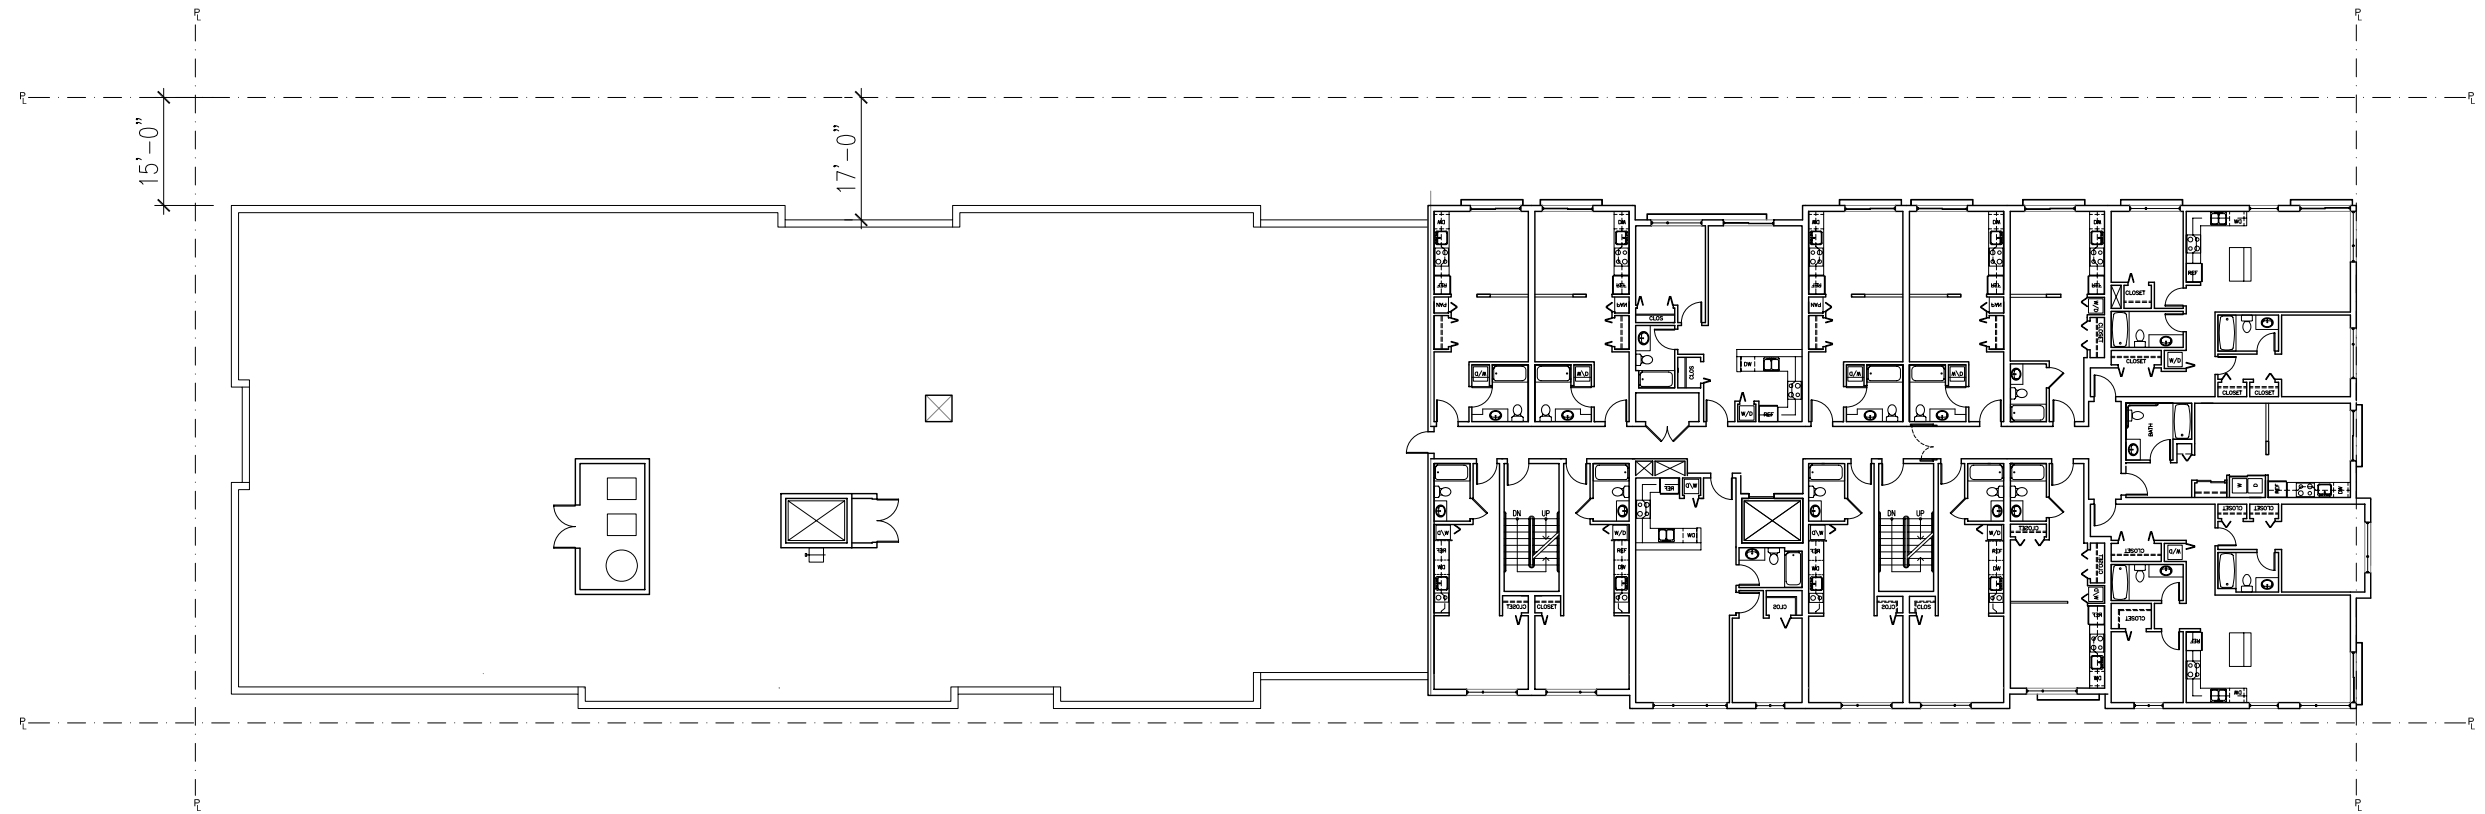

FIFTH LEVEL

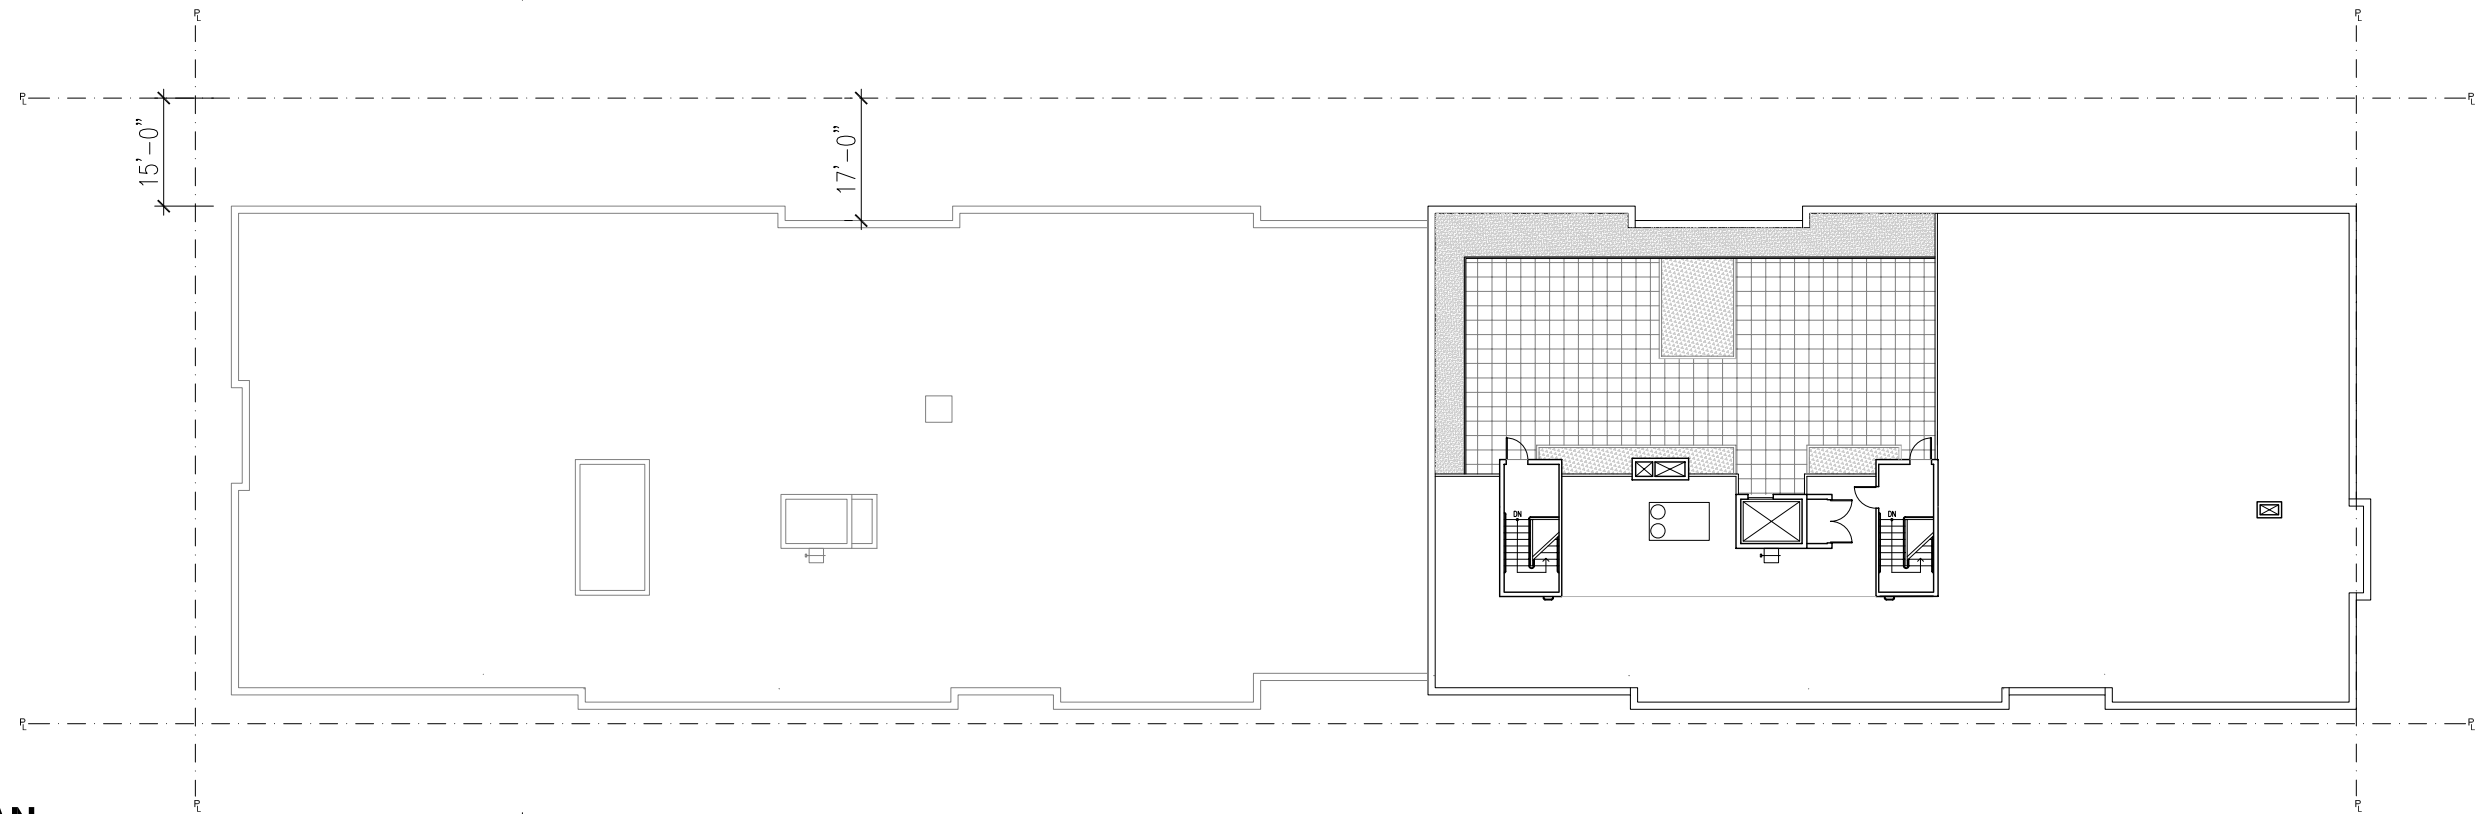

ROOF PLAN



EAST ELEVATION



WEST ELEVATION



NORTH ELEVATION




SOUTH ELEVATION




DETAIL AT ELEVATION




**MUTUAL MATERIALS
COLOR: IMPERIAL GRAY
MISSION TEXTURE**

 

**JAMES HARDIE - 6" LAP SIDING
COLOR: IRON GRAY
SMOOTH FINISH**

 

**JAMES HARDIE - FLAT PANEL
COLOR: ARCTIC WHITE
SMOOTH FINISH**

 

**JAMES HARDIE - FLAT PANEL
COLOR: HEATHERED MOSS
SMOOTH FINISH**



SOUTHEAST CORNER



NORTHEAST CORNER



SOUTHWEST CORNER



ENTRY DETAIL AT 15TH AVE NW



NORTHEAST CORNER



GARAGE ENTRY



LIVE/WORK ENTRY