

The City of Seattle



PMA 1113

Produced by the City of Seattle
July 3, 2008

Legend

Mainlines (Permitted Use)

- Drainage Mainline
- Sanitary Mainline
- Combined Mainline
- King County Mainline
- Side Sewer Lateral
- Drainage Lateral
- Side Sewer
- Tax Parcel
- SPU Locally Granted Rights (Polygons)
- EASEMENT RIGHTS
- PERMITS / AGREEMENTS / CONSENTS / ENTRY
- RENTAL PERMITS

Water Line Facilities


- Distribution Main
- Apply Line
- Water Services
- Valve




0 20 40 Feet



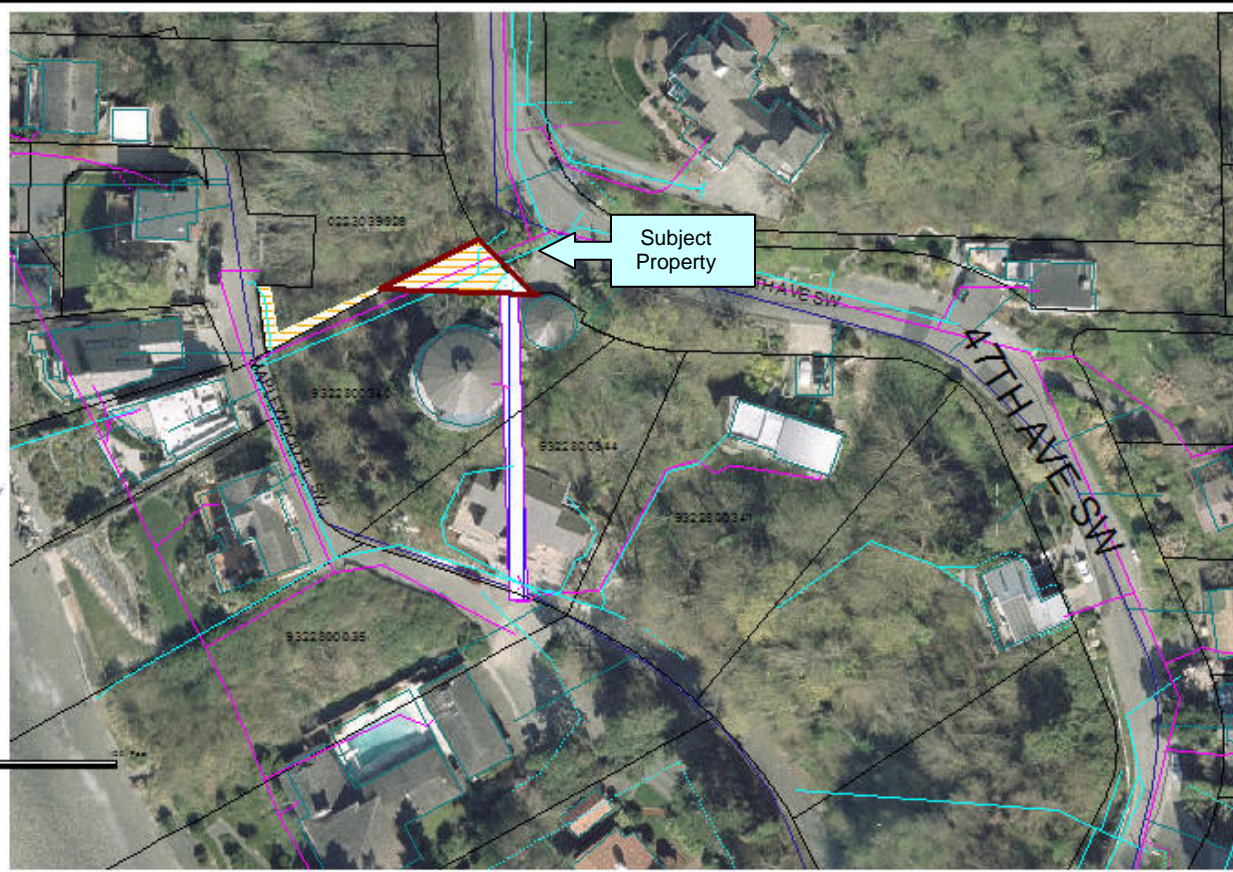

THE CITY OF SEATTLE, OR, A Single member
The purchase of any real estate, including a security,
except as shown on these drawings.

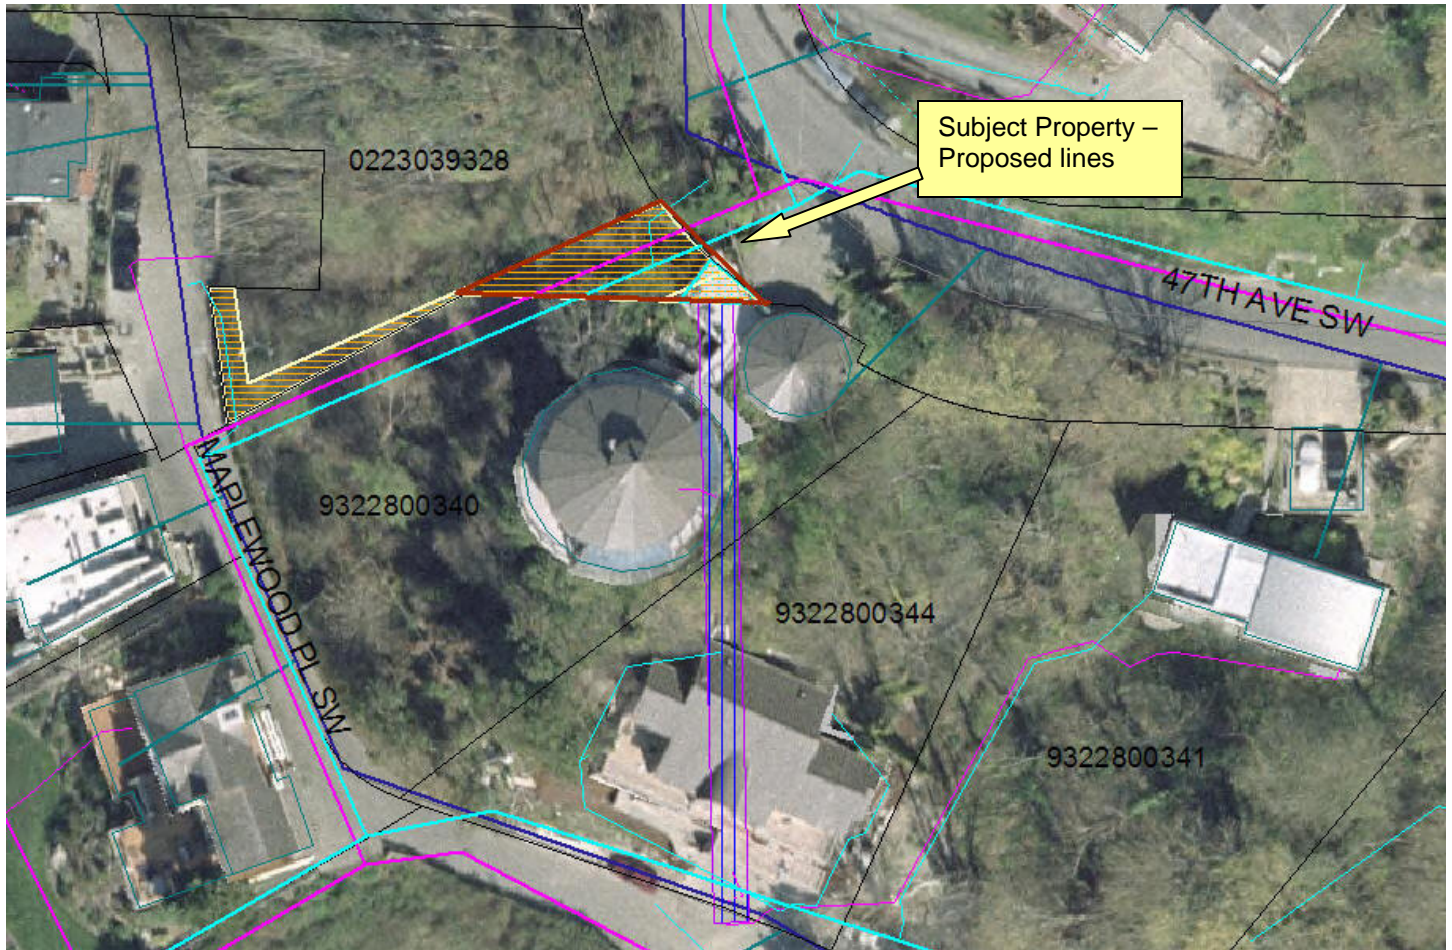\\sawkins\pma\pma1113\spc\pma_1113








Mainlines (Permitted Use)

-  Drainage Mainline
-  Sanitary Mainline
-  Combined Mainlines
-  King County Mainline



Side Sewers/Laterals

-  Drainage Lateral
-  Side Sewer
-  Tax Parcels

SPU Active Granted Rights (Polygons)

-  EASEMENT RIGHTS
-  PERMITS/AGREEMENTS/CONSENTS/ENTRY
-  RENTAL PERMITS

Water Line Features

-  Distribution Main
-  Supply Line

Water Services

-  Active



