


WESTLAKE CYCLE TRACK PROJECT


Westlake Cycle Track Alignment Nov. 19, 2014

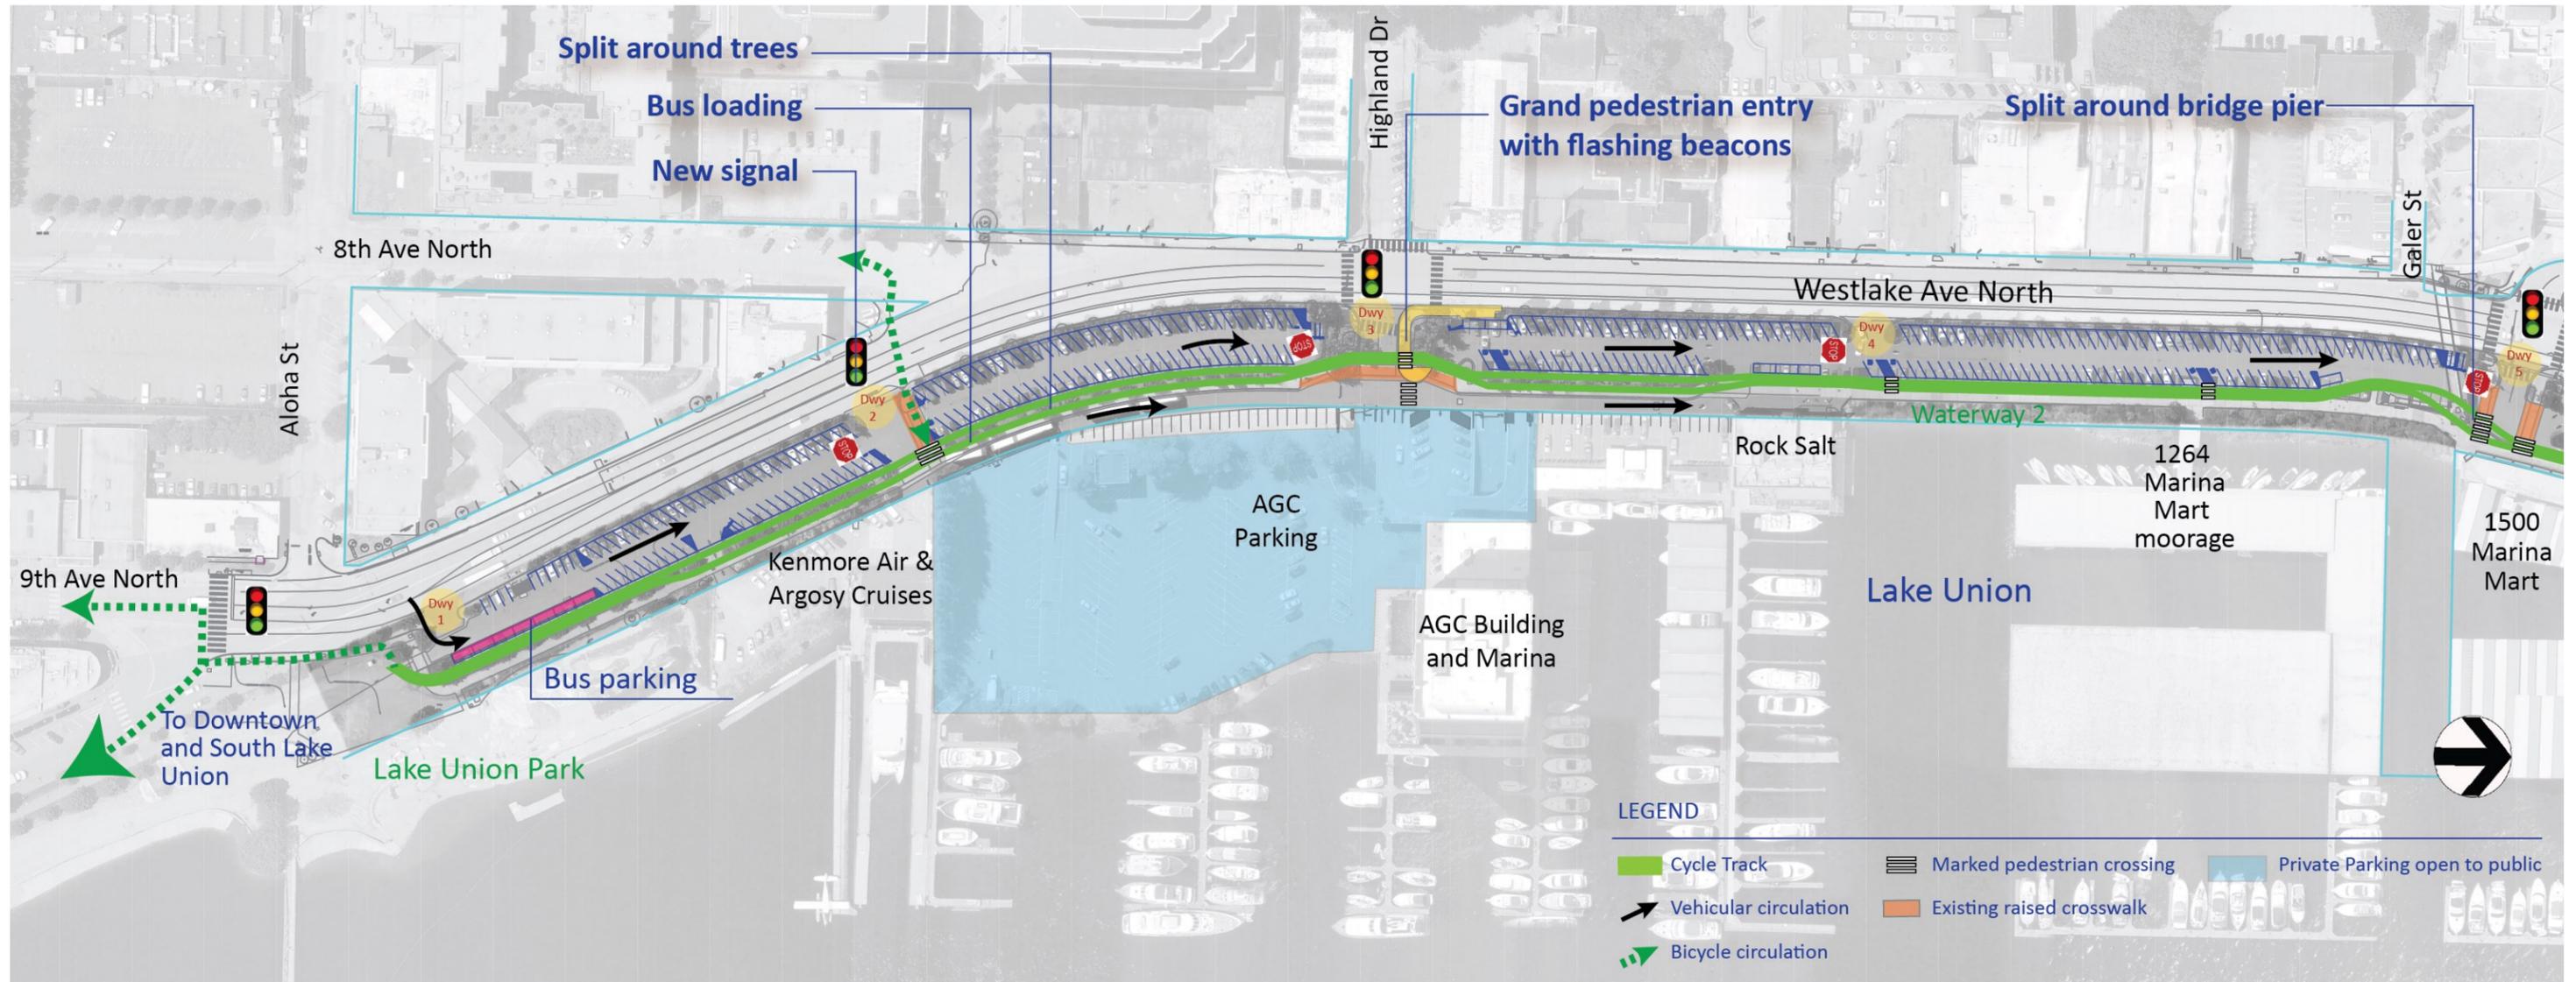

Driveway #1-5

WESTLAKE CYCLE TRACK PROJECT


Westlake Cycle Track Alignment Nov. 19, 2014

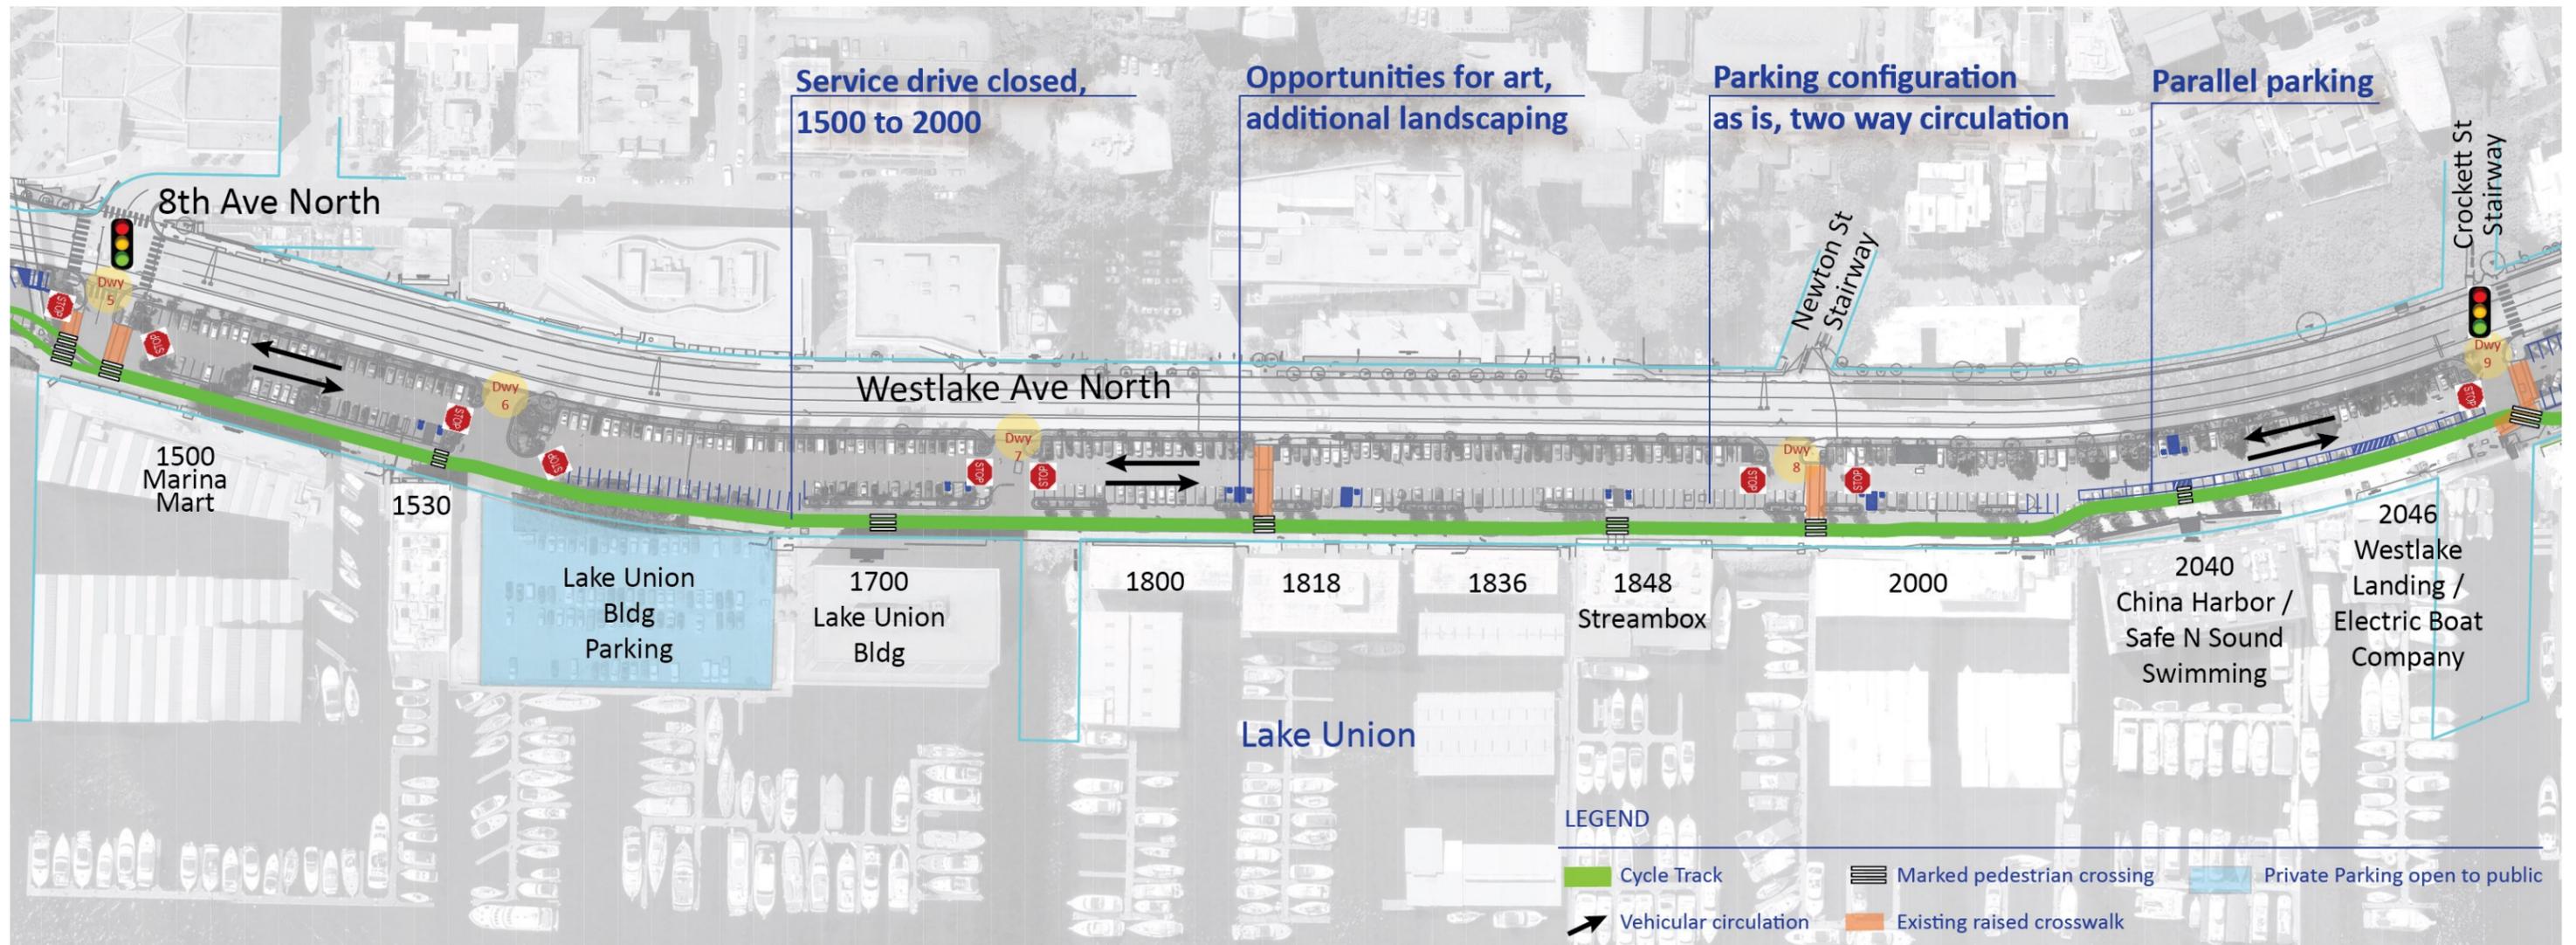

Driveway #5-9

WESTLAKE CYCLE TRACK PROJECT

Westlake Cycle Track Alignment Nov. 19, 2014

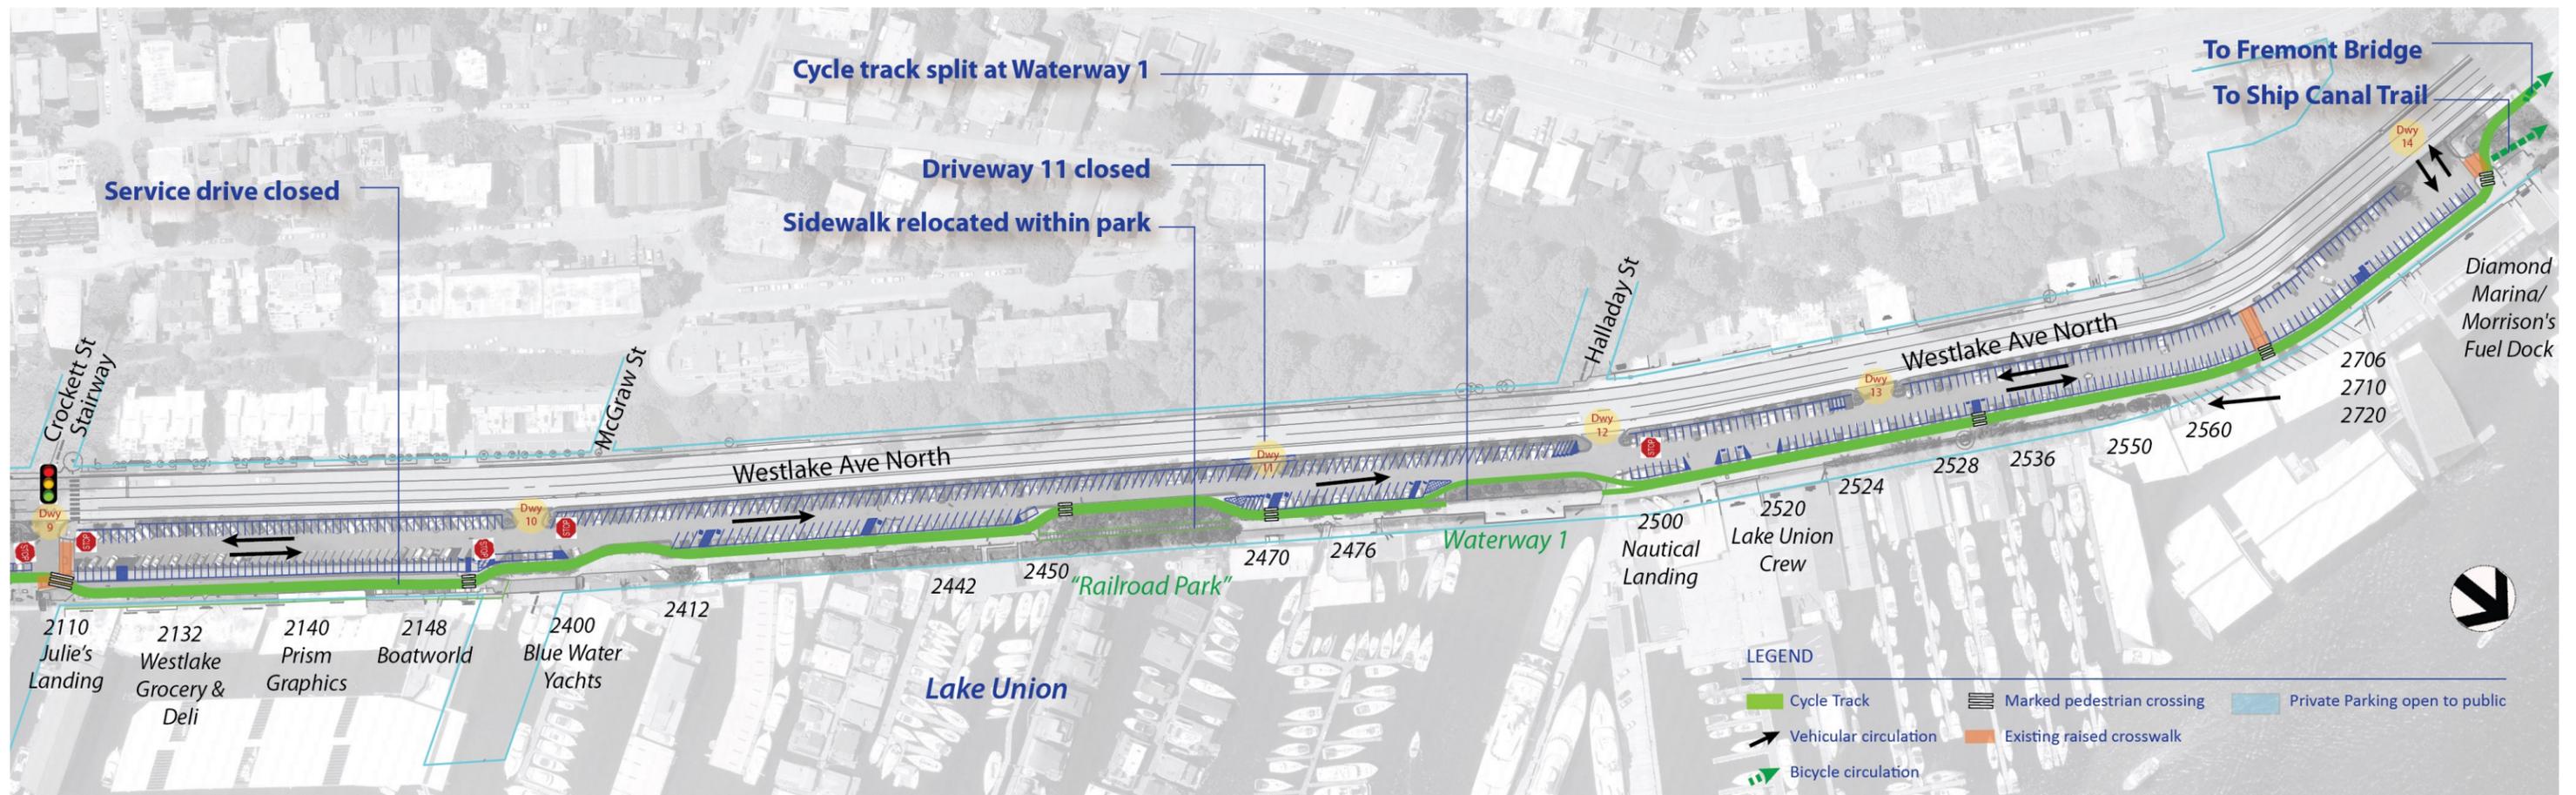

Driveway #9-14