


VAULT SERIAL NO. DATE MARK NATURE REVISIONS MADE CHK'D REV'D

P:\STD\2014\PEDESTRIAN PROJECTS\50th Ave S\A\_PLOT FILES\5006A-PS\00.dwg  
 JUN02/2014 3:13pm

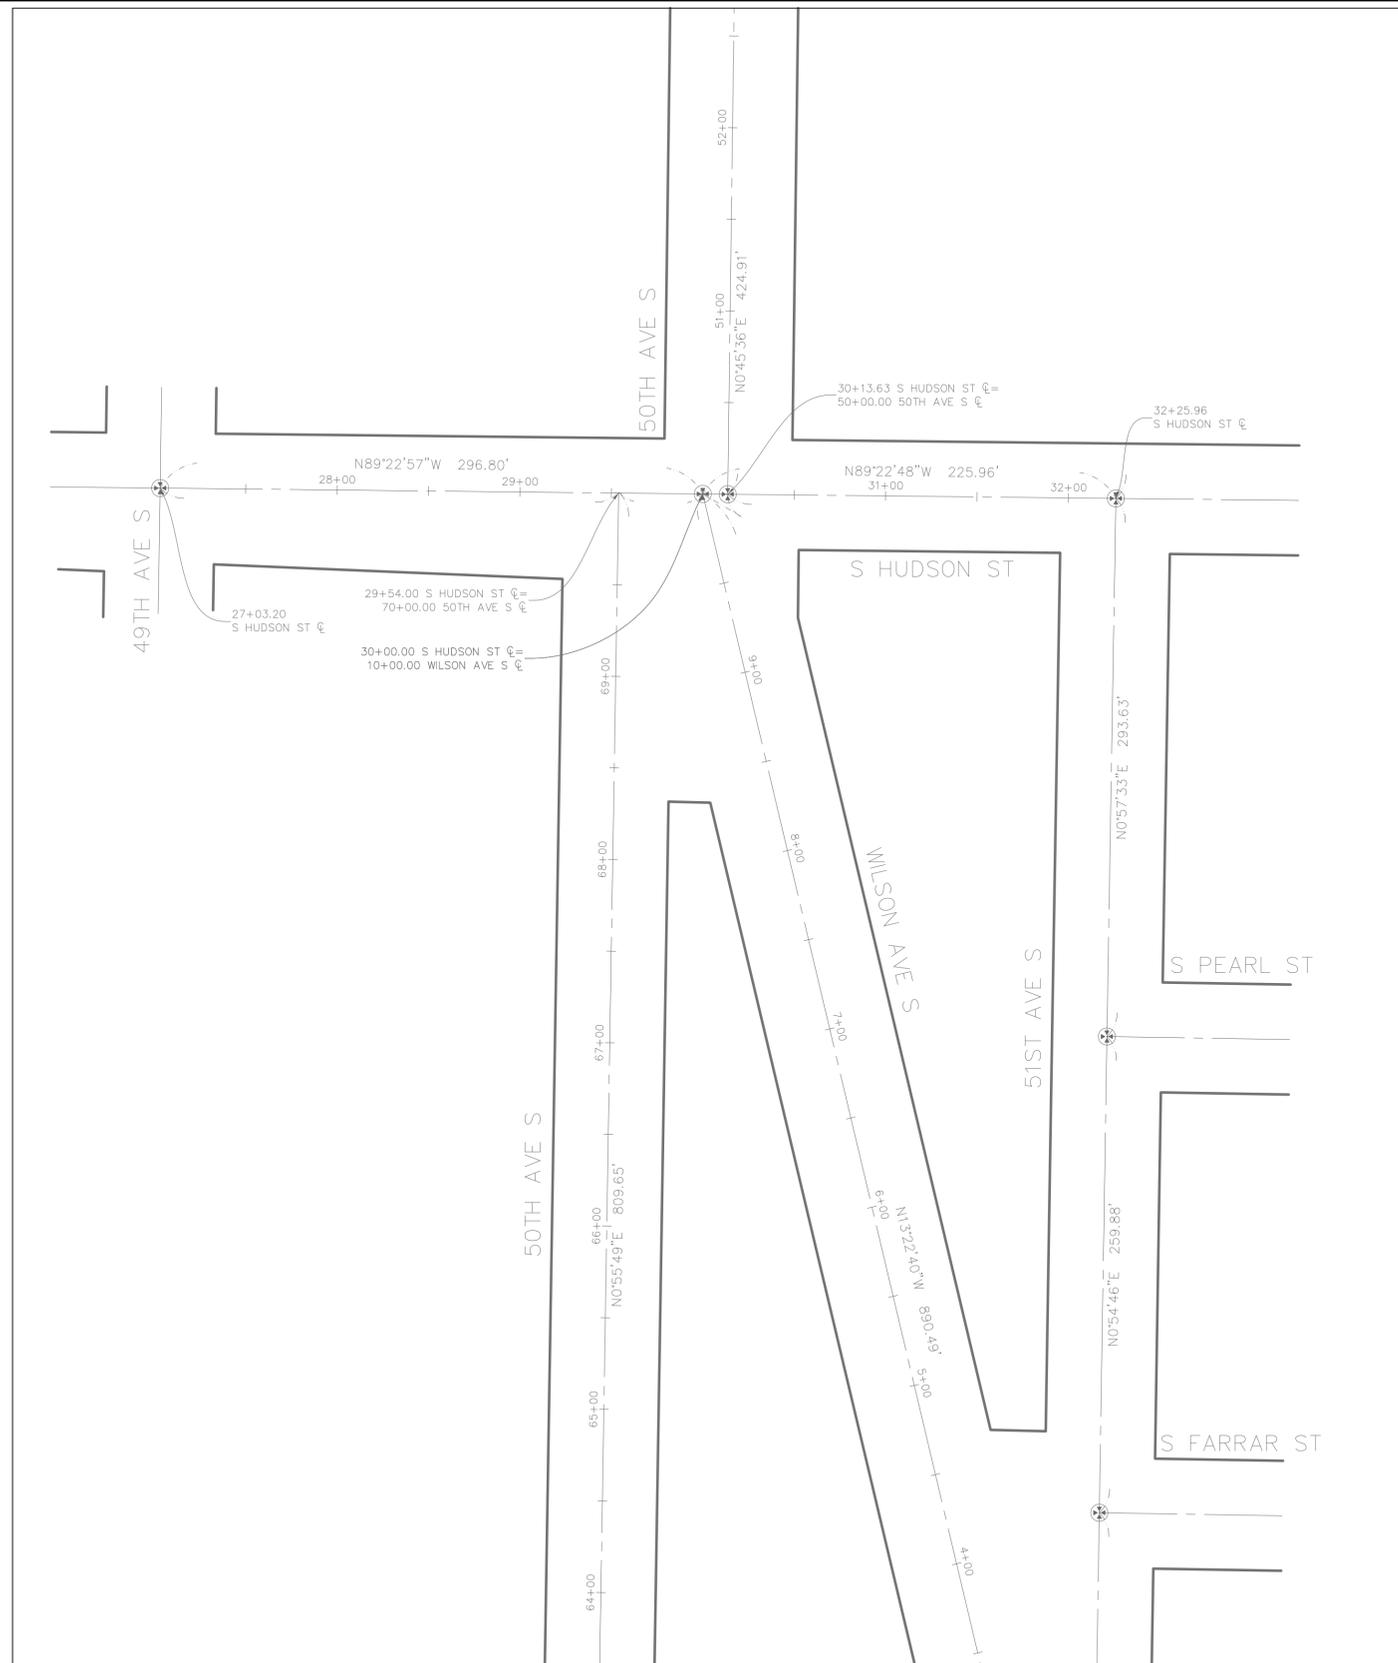

**UTILITY PROVIDERS:**

SANITARY SEWERS AND STORM DRAINAGE:  
 SEATTLE PUBLIC UTILITIES  
 MAINTENANCE & OPERATIONS  
 DRAINAGE & WASTEWATER DIVISION  
 DEXTER HORTON BUILDING, 10TH FLOOR  
 710 SECOND AVENUE  
 SEATTLE, WA 98104  
 (206) 386-9730

WATER:  
 SEATTLE PUBLIC UTILITIES  
 RESOURCE MANAGEMENT  
 WATER QUALITY & SUPPLY  
 810 THIRD AVENUE, SUITE 600  
 SEATTLE, WA 98104  
 (206) 684-5800

POWER:  
 SEATTLE CITY LIGHT  
 NETWORK ENGINEERING  
 700 FIFTH AVENUE  
 SEATTLE, WA 98104  
 (206) 684-3992

NATURAL GAS:  
 PUGET SOUND ENERGY  
 355 110TH AVENUE NE  
 BELLEVUE, WA 98004  
 (206) 425-2000  
 (888) 225-5773

TELEPHONE:  
 CENTURYLINK  
 100 CENTURYLINK DR.  
 MONROE, LA 71203  
 (318) 388-9000

**HORIZONTAL DATUM:** NAD 83/2011 EPOCH 2010.00

**HORIZONTAL BENCHMARKS:**

OWNER: CITY OF SEATTLE  
 ID# NONE  
 DESCRIPTION: FOUND 1/4" BRASS ROD W/ PUNCH IN CONCRETE MONUMENT  
 LOCATION: INTERSECTION OF 49TH AVE S AND S HUDSON ST  
 NORTHING: 206522.80  
 EASTING: 1285219.32

SOURCE: CITY OF SEATTLE  
 ID# NONE  
 DESCRIPTION: FOUND 3/16" NAIL IN CONCRETE MONUMENT  
 LOCATION: INTERSECTION OF 51ST AVE S AND S HUDSON ST  
 NORTHING: 206517.16  
 EASTING: 1285742.04

**VERTICAL DATUM:** NAVD88

**VERTICAL BENCHMARKS:**

SOURCE: CITY OF SEATTLE  
 ID# SNV-2579  
 DESCRIPTION: 2" BRASS DOME  
 LOCATION: BACK OF SIDEWALK AT SOUTHEAST QUADRANT OF INTERSECTION OF 50TH AVE S AND S ANGELINE ST  
 ELEVATION: 141.72

SOURCE: CITY OF SEATTLE  
 ID# SNV-2578  
 DESCRIPTION: 2" BRASS DOME  
 LOCATION: FACE OF SIDEWALK AT NORTHEAST QUADRANT OF INTERSECTION OF WILSON AVE S AND S FARRAR ST  
 ELEVATION: 198.87

**BASIS OF BEARING AND CONTROL NARRATIVE**

**HORIZONTAL CONTROL**  
 WASHINGTON STATE PLANE COORDINATE SYSTEM, NORTH ZONE NAD 83/2011 EPOCH 2010.00 ADJUSTMENT, US SURVEY FEET.

THE FIELD EQUIPMENT USED INCLUDED LEICA ATX1230, LEICA VIVA, AND TRIMBLE 4800 GPS RECEIVERS. FIELD OBSERVATIONS TOOK PLACE IN AUGUST 2009. POST PROCESSING OF RAW GPS DATA WAS PERFORMED USING LEICA GEO-OFFICE. A CONSTRAINED ADJUSTMENT HOLDING THE ABOVE LISTED CONTROL STATIONS WAS PERFORMED.

FINAL CONSTRAINED VALUES PRODUCED 95% (CHI-SQUARE TEST) CONFIDENCE LEVELS. THE PRECISION OF THE HORIZONTAL GROUND CONTROL SHOWN WITHIN THIS SURVEY EXCEEDS A THIRD ORDER OF ACCURACY AS DEFINED BY THE FEDERAL GEODETIC CONTROL COMMITTEE AND PUBLISHED UNDER THE TITLE OF "STANDARDS AND SPECIFICATION FOR GEODETIC CONTROL NETWORKS", AUTHORED BY THE FEDERAL GEODETIC CONTROL COMMITTEE IN SEPTEMBER 1984. THE ACTUAL ACCURACY OF THE HORIZONTAL CONTROL FOR THIS SURVEY EXCEEDS 1:50,000.

**VERTICAL CONTROL**

THE PRECISION OF THE VERTICAL GROUND CONTROL WITHIN THIS SURVEY HAS EXCEED A THIRD ORDER OF ACCURACY AS DEFINED BY THE FEDERAL GEODETIC CONTROL COMMITTEE AND PUBLISHED UNDER THE TITLE OF "STANDARDS AND SPECIFICATION FOR GEODETIC CONTROL NETWORKS", AUTHORED BY THE FEDERAL GEODETIC CONTROL COMMITTEE IN SEPTEMBER 1984.

**RECORD UTILITY MAP PROVIDERS:**

**CITY OF SEATTLE (C.O.S.) VAULT:**  
 C.O.S. 10 SCALE FRANCHISE MAPS  
 C.O.S. 100 SCALE FRANCHISE MAPS  
 C.O.S. INSPECTOR BOOKS  
 C.O.S. OLD CITY ENGINEER'S QUARTER SECTION MAPS  
 C.O.S. NEW CITY ENGINEER'S QUARTER SECTION MAPS  
 C.O.S. SURVEY FIELD BOOKS  
 C.O.S. SEWER CARDS  
 C.O.S. ENGINEERING PLANS  
 C.O.S. BASE MAPS

**SEATTLE PUBLIC UTILITIES (S.P.U.) WATER DEPARTMENT:**

WATER GIS DOCUMENT

**SEATTLE CITY LIGHT:**

100 SCALE MAP  
 NETWORK - CUSTOM MAP

**PUGET SOUND ENERGY:**

GAS MAPS

**SITE NOTES**

SITE ADDRESS:  
 50TH AVE S, WILSON AVE S AND S HUDSON ST

**FLOOD ZONE:**

THIS SITE APPEARS ON NATIONAL FLOOD INSURANCE RATE MAP, DATED MAY 16, 1995, COMMUNITY PANEL NO. 53033C0645F, AND IS SITUATED IN ZONE "X", AREA DETERMINED TO BE OUTSIDE 500 YEAR FLOODPLAIN.

**SUBSTRUCTURES:**

BURIED UTILITIES ARE SHOWN AS INDICATED ON RECORDS MAPS FURNISHED BY OTHERS AND VERIFIED WHERE POSSIBLE BY FEATURES LOCATED IN THE FIELD. WE ASSUME NO LIABILITY FOR THE ACCURACY OF THOSE RECORDS. FOR THE FINAL LOCATION OF EXISTING UTILITIES IN AREAS CRITICAL TO DESIGN CONTACT THE UTILITY OWNER/AGENCY.

**TELECOMMUNICATIONS/FIBER OPTIC DISCLAIMER:**

RECORDS OF UNDERGROUND TELECOMMUNICATIONS AND/OR FIBER OPTIC LINES ARE NOT ALWAYS AVAILABLE TO THE PUBLIC. BRH HAS NOT CONTACTED EACH OF THE MANY COMPANIES, IN THE COURSE OF THIS SURVEY, WHICH COULD HAVE UNDERGROUND LINES WITHIN ADJACENT RIGHTS-OF-WAY. THEREFORE, BRH DOES NOT ACCEPT RESPONSIBILITY FOR THE EXISTENCE OF UNDERGROUND TELECOMMUNICATIONS/FIBER OPTIC LINES WHICH ARE NOT MADE PUBLIC RECORD WITH THE LOCAL JURISDICTION. AS ALWAYS, CALL 1-800-424-5555 BEFORE CONSTRUCTION.

**CERTIFICATION:**

SURVEY IDENTIFICATION NO.: 2013105.03  
 REGISTERED LAND SURVEYOR NO.: 45170  
 SURVEYOR'S ADDRESS & COMPANY: BUSH, ROED & HITCHINGS, INC.  
 2009 MINOR AVENUE EAST  
 SEATTLE, WA 98102-3513  
 TELEPHONE: (206) 323-4144

OLIVER Q. ROBAR, P.L.S. NO. 45170

**DATE**

THE ABOVE CERTIFICATE IS BASED UPON WORK PREPARED IN ACCORDANCE WITH GENERALLY ACCEPTED PROFESSIONAL SURVEY PRACTICE. WE MAKE NO OTHER WARRANTY, EITHER EXPRESSED OR IMPLIED.

JOB NO. 2013105.03



PW #2014-016

50TH AVE S & WILSON AVE S - SURVEY CONTROL PLAN SV1


CALL 2 WORKING DAYS BEFORE YOU DIG  
 1-800-424-5555

APPROVED FOR ADVERTISING  
 NANCY LOCKE  
 DEPARTMENT OF FINANCE & ADMINISTRATIVE SERVICES  
 SEATTLE, WASHINGTON 20

BY: PURCHASING AND CONTRACTING SERVICES DIRECTOR

NAME OR INITIALS AND DATE	INITIALS AND DATE
DESIGNED CDC	REVIEWED: PE. CMJ CONST.
CHECKED CMJ	PROJ. MGR. MH
DRAWN CDC	RECEIVED
CHECKED	REVISED AS BUILT

ALL WORK DONE IN ACCORDANCE WITH THE CITY OF SEATTLE STANDARD PLANS AND SPECIFICATIONS AND OTHER DOCUMENTS CALLED FOR IN SECTION 0-02.3 OF THE PROJECT MANUAL.

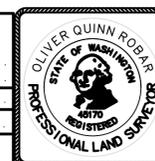


ORDINANCE No. 124058 APPROVED  
 FUND: INSPECTOR'S BOOK

2014 PEDESTRIAN PROJECTS SOUTH PACKAGE

PC	TS6325A
R/W	
CO	TS6325C
VAULT PLAN NO.	790-72
SHEET	116 OF 125

VAULT SERIAL NO. 30169  
 DATE MARK  
 NATURE REVISIONS  
 MADE CH/CD REV/D

P:\STDR\2014 PEDESTRIAN PROJECTS\50th Ave S\A\_PLOT FILES\TS5006A-P-SP00.dwg  
 Jul/02/2014 3:14pm

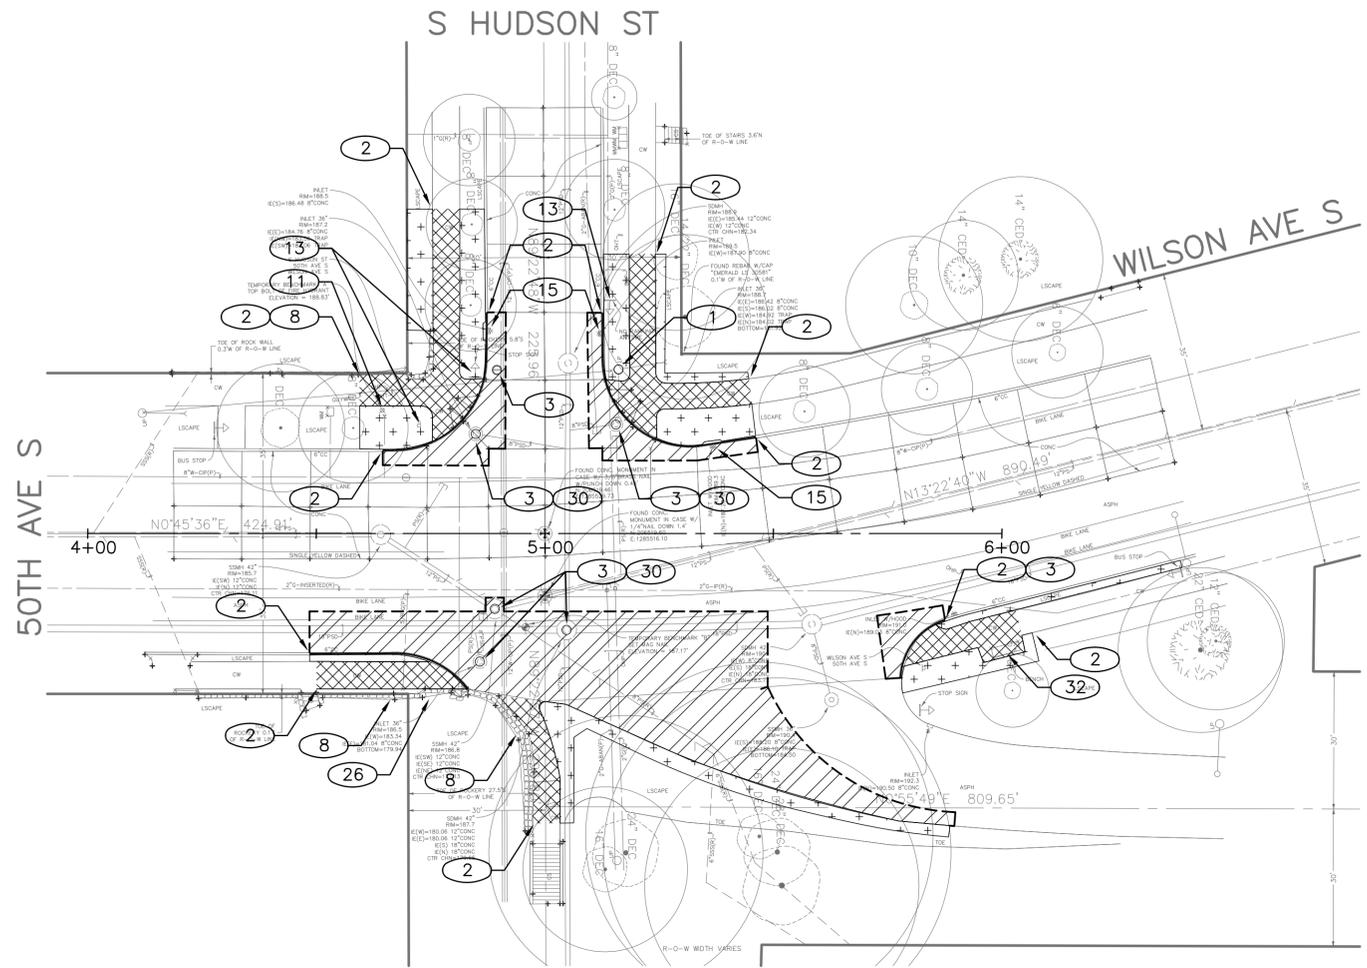

**SITE PREPARATION LEGEND**

- REMOVE ASPHALT PAVEMENT
- REMOVE PAVEMENT
- REMOVE SIDEWALK
- CLEAR AND GRUB, AND COMMON EX
- SAWCUT CONCRETE PANEL OR ASPHALT PAVEMENT, FULL DEPTH
- REMOVE CURB
- TEMPORARY CONSTRUCTION EASEMENT

**CONSTRUCTION NOTES**


- 1 PROTECT EX/RELOCATED POWER/LIGHT POLE.
- 2 PROTECT EX CURB/SIDEWALK/DRIVEWAY.
- 3 PROTECT EX INLET/CATCH BASIN/MANHOLE.
- 4 PROTECT EX FENCE.
- 5 PROTECT EX UTILITY.
- 6 PROTECT EX SIGNAGE.
- 7 PROTECT EX SHRUB.
- 8 PROTECT EX ROCKERY (AS REQ'D).
- 9 RELOCATE EX POWER POLE (BY SCL).
- 10 RELOCATE EX WATER METER BY SPU. CONTRACTOR TO PROVIDE 20 WORKING DAY ADVANCE NOTICE. COORDINATE WITH SPU, CLAY NELSON AT 386-1835.
- 11 RELOCATE EX FH BY SPU. CONTRACTOR TO PROVIDE 20 WORKING DAY ADVANCE NOTICE. COORDINATE WITH SPU, CLAY NELSON AT 386-1835.
- 12 RELOCATE EX MAILBOX (SEE CH PLANS).
- 13 RELOCATE EX SIGN (SEE CH PLANS).
- 14 RELOCATE EX GUY WIRE (BY SCL).
- 15 REMOVE EX INLET/CB.
- 16 REMOVE EX SIGNAGE.
- 17 REMOVE EX TREE.
- 18 REMOVE EX HEDGE (AS REQ'D).
- 19 REMOVE EX SHRUB.
- 20 REMOVE EX COLUMN.
- 21 REMOVE EX GUARDRAIL.
- 22 REMOVE EX ROCKERY.
- 23 REMOVE EX RETAINING/BLOCK WALL.
- 24 REMOVE EX STRIPING.
- 25 PRIVATE FENCE TO BE REMOVED (BY OWNER).
- 26 TRIM EX TREE/SHRUB (AS DIRECTED BY THE ENGINEER).
- 27 TREE TRIMMING (AS DIRECTED BY THE ENGINEER).
- 28 RESET EX SURVEY CONTROL POINT.
- 29 REMOVE EX PRIVATE LIGHT (BY OWNER).
- 30 ADJUST EX UTILITY ACCESS.
- 31 PROTECT EX PED LIGHT.
- 32 REMOVE AND REPLACE EX BENCH.

PW #2014-016

CALL 2 WORKING DAYS  
 BEFORE YOU DIG  
 1-800-424-5555

APPROVED FOR ADVERTISING  
 NANCY LOCKE  
 DEPARTMENT OF FINANCE & ADMINISTRATIVE SERVICES  
 SEATTLE, WASHINGTON 20

NAME OR INITIALS AND DATE		INITIALS AND DATE	
DESIGNED	CDC	REVIEWED:	PE. CMJ CONST.
CHECKED	CMJ	PROJ. MGR.	MH
DRAWN	CDC	RECEIVED	
CHECKED		REVISED AS BUILT	

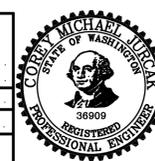

City of Seattle  
**Seattle Department of Transportation**  
 ORDINANCE No. 124058 APPROVED  
 FUND: INSPECTOR'S BOOK


**2014 PEDESTRIAN PROJECTS SOUTH PACKAGE**

JOB NO.	PC	TS6325A
	R/W	
	CO	TS6325C
VAULT PLAN NO.	790-72	
SHEET	117	OF 125

50TH AVE S & WILSON AVE S – SITE PREPARATION PLAN SP1


DATE MARK MAKE CHKD REV'D  
 MAJURE REVISIONS  
 30169

P:\STDR\2014 PEDESTRIAN PROJECTS\50th Ave S\A\_PLOT FILES\TS5006A-P-PV00.dwg  
 Jul/02/2014 3:14pm

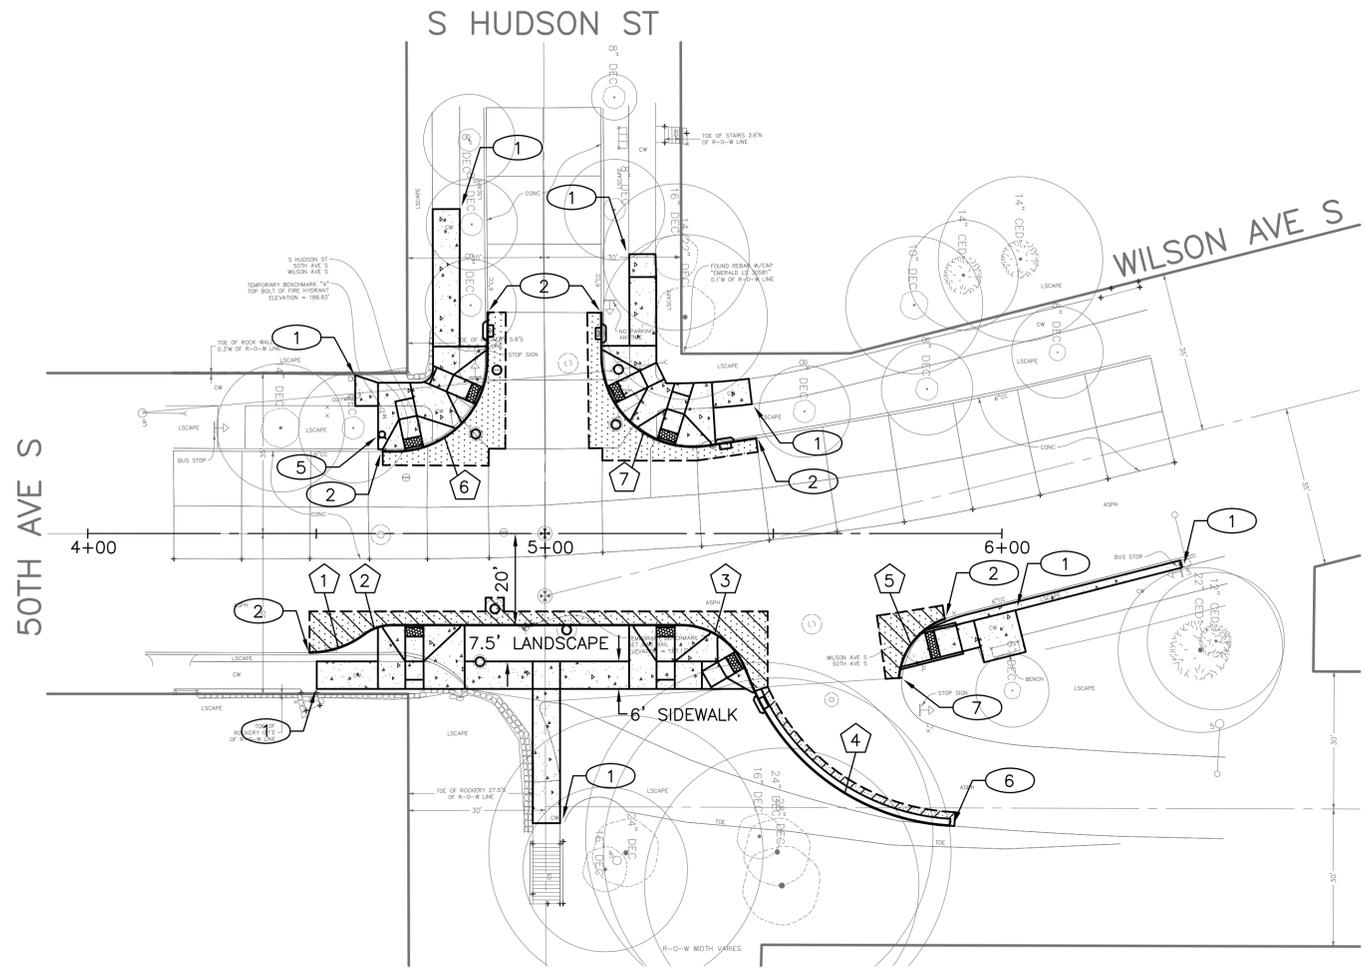


**CURB RETURN SCHEDULE**

PC - STA, OFFSET	PT - STA, OFFSET	RADIUS	LENGTH	Δ	PC	1/4	1/2	3/4	PT
1 04+48.52, 26.00' RT	04+60.51, 22.00' RT	20.00'	12.85'	36.83	184.16	184.38	184.60	184.82	185.04
2 04+60.51, 22.00' RT	04+66.51, 20.00' RT	10.00'	6.43'	36.88	185.04	185.15	185.26	185.37	185.49
3 05+29.95, 20.00' RT	05+43.72, 29.24' RT	15.00'	17.57'	67.12	188.85	189.05	189.25	189.45	189.66
4 05+45.25, 32.94' RT	05+88.63, 63.75' RT	50.00'	56.10'	64.29	189.85	SEE PROFILE			194.37
5 05+77.47, 31.53' RT	05+87.51, 18.62' RT	15.00'	17.30'	66.11	190.86	190.89	190.93	190.96	191.00
6 04+67.50, 18.00' LT	04+87.42, 37.76' LT	20.00'	31.18'	89.33	185.91	186.41	186.91	187.41	187.91
7 05+12.40, 38.64' LT	05+35.37, 19.13' LT	20.00'	34.13'	97.79	189.33	188.80	188.70	189.00	189.42

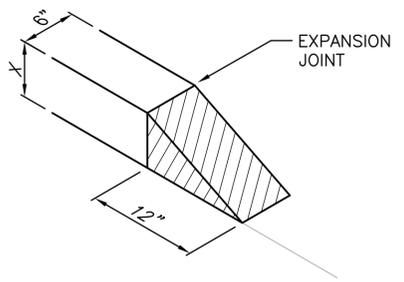

X = PROPOSED CURB HEIGHT (PER PLAN)  
**END OF CURB DETAIL**  
 NTS

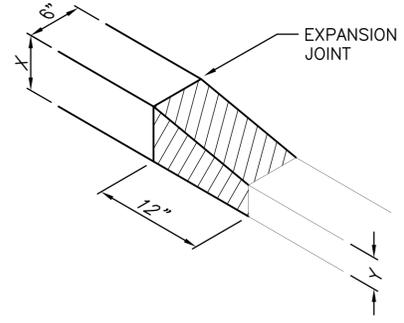


X = PROPOSED CURB HEIGHT (PER PLAN)  
 Y = EXISTING CURB HEIGHT  
**CURB (ONLY) TRANSITION DETAIL**  
 NTS

**PAVING LEGEND**

- PAVEMENT. 2" HMA CL 1/2", OVER 9" HMA CL 1", OVER MNRL AGG TYPE 2, 6" COMPACTED DEPTH.
- PAVEMENT. 2" HMA CL 1/2", OVER 9" ROADWAY CEM CONC, VARIABLE MIXES, OVER MNRL AGG TYPE 2, 6" COMPACTED DEPTH.
- 11" ROADWAY CEM CONC, VARIABLE MIXES, OVER MNRL AGG TYPE 2, 6" COMPACTED DEPTH.
- CEM CONC SIDEWALK W/ 25% POZZOLANS, PER STD PLAN NO. 420.
- ASPHALT DRIVEWAY/PATH/LANDING. 3" HMA CL 1/2", OVER MNRL AGG TYPE 2, 6" COMPACTED DEPTH.
- CURB RAMP W/ 25% POZZOLANS AND DETECTABLE WARNING, PER STD PLAN NO. 422A OR 422B.
- CEM CONC CURB AND GUTTER W/ 25% POZZOLANS, PER STD PLAN NO. 410B.
- CEM CONC CURB W/ 25% POZZOLANS, PER STD PLAN NO. 410C.

**CONSTRUCTION NOTES**

- ① MATCH EX SIDEWALK/LANDING.
- ② MATCH EX CURB (SEE DETAIL THIS SHEET).
- ③ MATCH EX DRIVEWAY.
- ④ SAWCUT AND/OR REPLACE EX CONC PANEL. LIMITS OF PANEL REPLACEMENT SHALL BE DETERMINED IN THE FIELD.
- ⑤ INSTALL/RELOCATE EX HYDRANT (BY SPU).
- ⑥ MATCH EX EDGE OF PAVEMENT (SEE DETAIL THIS SHEET).

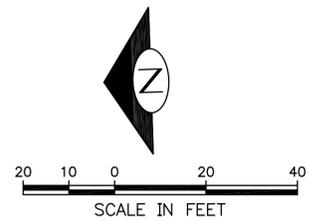


PW #2014-016

PV1  
 50TH AVE S & WILSON AVE S - PAVING PLAN

CALL 2 WORKING DAYS  
 BEFORE YOU DIG  
 1-800-424-5555

APPROVED FOR ADVERTISING  
 NANCY LOCKE  
 DEPARTMENT OF FINANCE & ADMINISTRATIVE SERVICES  
 SEATTLE, WASHINGTON 20  
 BY: PURCHASING AND CONTRACTING SERVICES DIRECTOR

NAME OR INITIALS AND DATE  
 DESIGNED CDC  
 CHECKED CMJ  
 DRAWN CDC  
 CHECKED  
 INITIALS AND DATE  
 REVIEWED: PE. CMJ CONST.  
 PROJ. MGR. MH  
 RECEIVED  
 REVISED AS BUILT  
 ALL WORK DONE IN ACCORDANCE WITH THE CITY OF SEATTLE STANDARD PLANS AND SPECIFICATIONS AND OTHER DOCUMENTS CALLED FOR IN SECTION 0-02.3 OF THE PROJECT MANUAL.

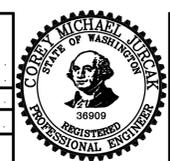

City of Seattle  
**Seattle Department of Transportation**  
 ORDINANCE NO. 124058 APPROVED  
 FUND: INSPECTOR'S BOOK

**2014 PEDESTRIAN PROJECTS SOUTH PACKAGE**


PC TS6325A  
 R/W  
 CO TS6325C  
 VAULT PLAN NO. 790-72  
 SHEET 118 OF 125

**GRADING/DRAINAGE LEGEND**

- INLET TYPE 250B
- CB TYPE 240A
- CB TYPE 240D
- PROPOSED CONTOUR
- FLOW DIRECTION
- SLOPE DIRECTION
- RETAINING WALL, PER XXX.
- SPOT ELEVATION


**GENERAL NOTES**

1. STATION AND OFFSET FOR STRUCTURES ARE MEASURED TO THE CENTERLINE OF THE STRUCTURE AT THE FACE OF CURB (WHERE CURB IS PRESENT), OR TO THE CENTER OF THE STRUCTURE (WHERE NO CURB IS PRESENT), UNLESS OTHERWISE NOTED.

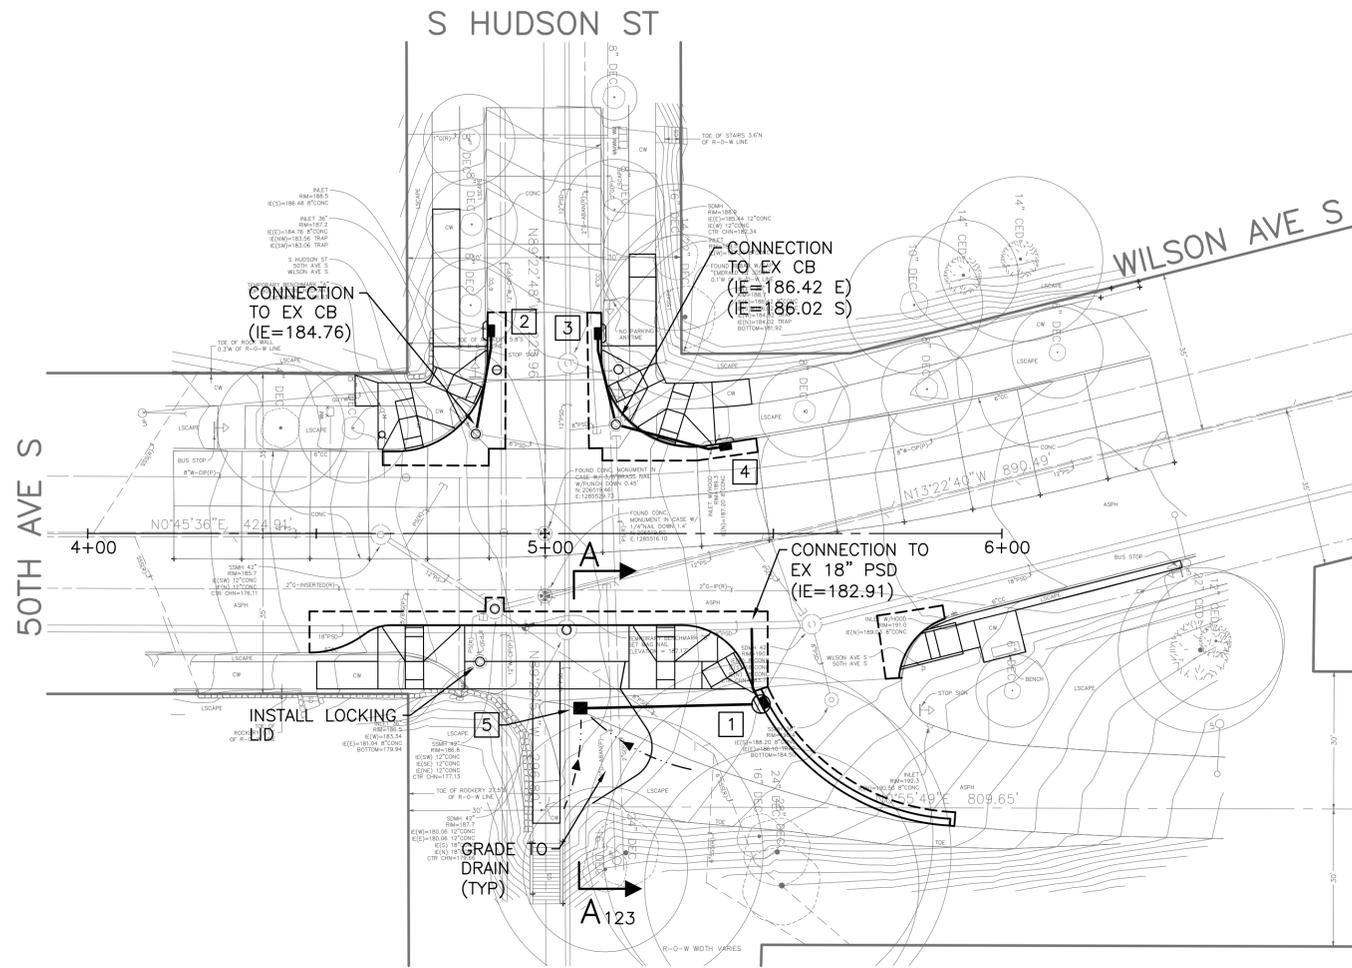

**STRUCTURE SCHEDULE**

□	STA	OFFSET	TYPE	RIM	INVERT (OUT)	INVERT (IN)	PIPE	NOTE
1	05+47.29	37.24' RT	CB 240D	190.01	184.85 (E)	184.95 (N)	14.8LF 8" DIP @ 13.1%	
2	04+87.47	44.21' LT	INLET 250B	188.37	186.54 (W)		20.0LF 8" DIP @ 8.9%	
3	05+12.36	43.63' LT	INLET 250B	189.61	187.78 (W)		17.5LF 8" DIP @ 7.8%	
4	05+39.42	19.74' LT	INLET 250B	189.54	187.71 (N)		22.0LF 8" DIP @ 7.6%	
5	05+07.67	38.00' RT	INLET 252	187.80	185.67 (S)		36.1LF 8" DIP @ 2.0%	

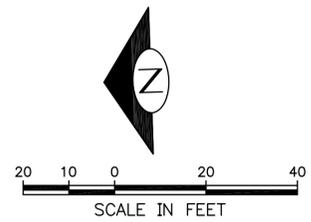

PW #2014-016


50TH AVE S & WILSON AVE S – GRADING AND DRAINAGE PLAN GR1

CALL 2 WORKING DAYS  
BEFORE YOU DIG  
1-800-424-5555

APPROVED FOR ADVERTISING  
NANCY LOCKE  
DEPARTMENT OF FINANCE & ADMINISTRATIVE SERVICES  
SEATTLE, WASHINGTON 20

BY: \_\_\_\_\_  
PURCHASING AND CONTRACTING SERVICES DIRECTOR

NAME OR INITIALS AND DATE	INITIALS AND DATE
DESIGNED CDC	REVIEWED: PE. CMJ CONST.
CHECKED CMJ	PROJ. MGR. MH
DRAWN CDC	RECEIVED
CHECKED	REVISED AS BUILT
ALL WORK DONE IN ACCORDANCE WITH THE CITY OF SEATTLE STANDARD PLANS AND SPECIFICATIONS AND OTHER DOCUMENTS CALLED FOR IN SECTION 0-02.3 OF THE PROJECT MANUAL.	

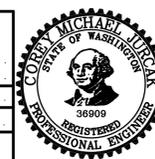

City of Seattle  
**Seattle Department of Transportation**  
ORDINANCE NO. 124058 APPROVED  
FUND: \_\_\_\_\_ INSPECTOR'S BOOK \_\_\_\_\_


**2014 PEDESTRIAN PROJECTS SOUTH PACKAGE**

PC	TS6325A
R/W	
CO	TS6325C
VAULT PLAN NO.	790-72
SHEET	119 OF 125


VAULT SERIAL NO. 30169 DATE MARK MADE CHK'D REV'D

P:\STDR\2014 PEDESTRIAN PROJECTS\50th Ave S\A\_PLOT FILES\TS6325A-P-CR00.dwg Jul/02/2014 3:59pm


P:\STDR\2014 PEDESTRIAN PROJECTS\50th Ave S\A\_PLOT FILES\TS6006A-P-CR1\02/2014 3:15pm  
 MADE CHKD REV'D  
 DATE MARK  
 NATURE REVISIONS  
 30169

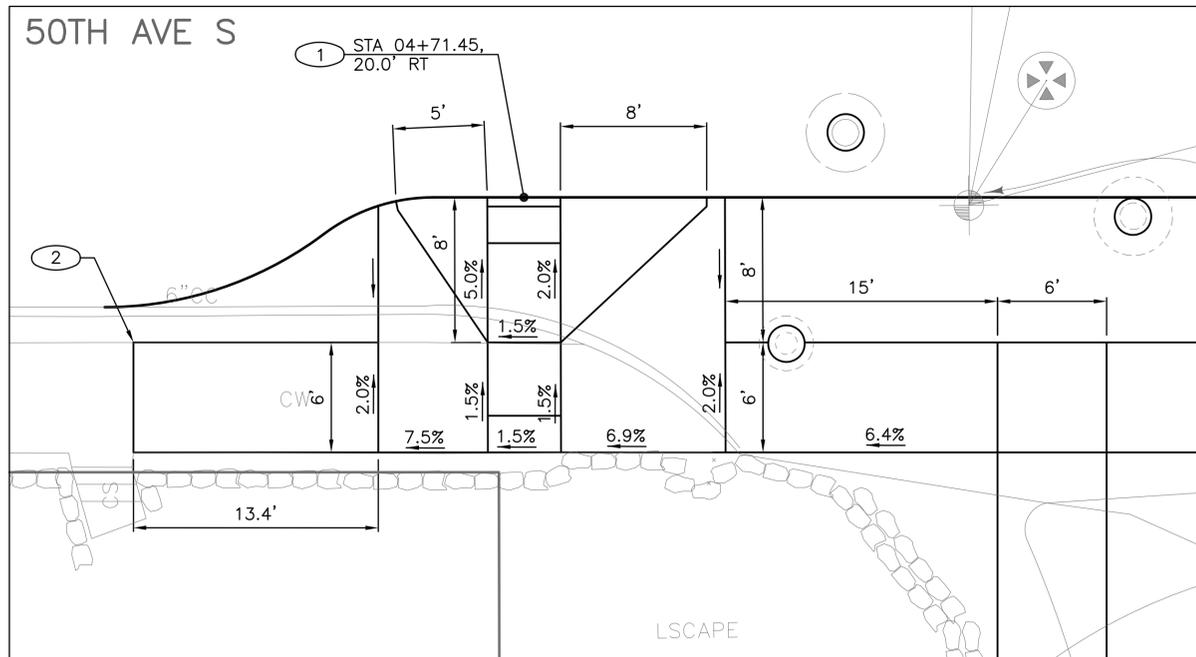

**CURB RETURN 1/2**

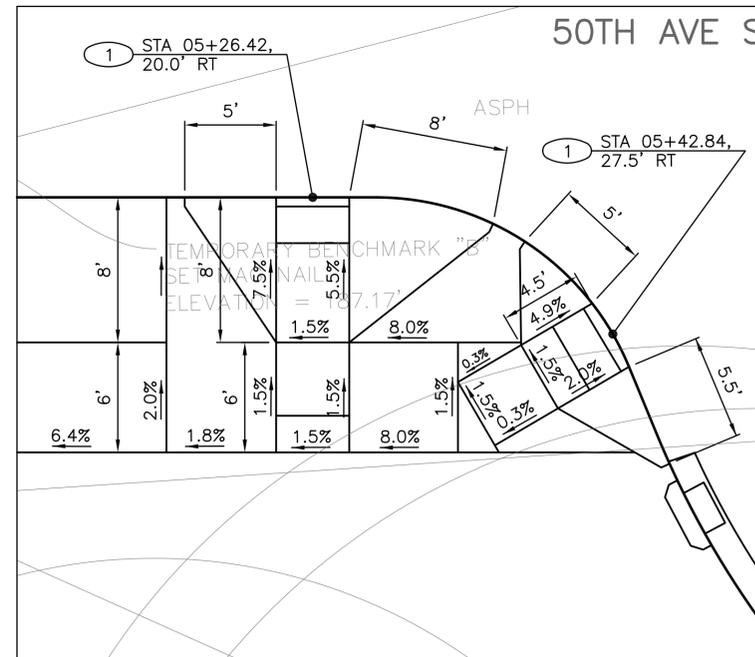

**CURB RETURN 3**

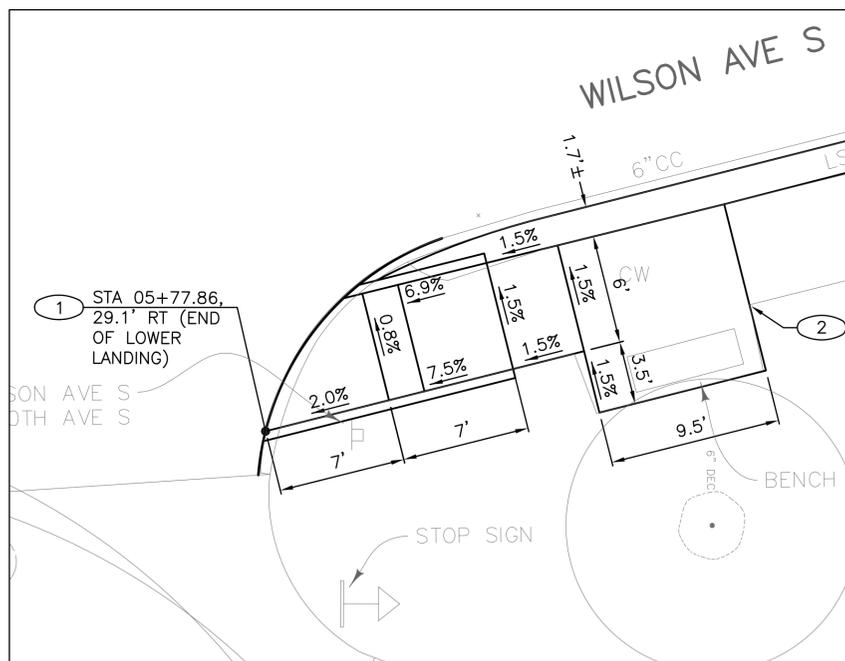

**CURB RETURN 5**

**CURB RAMP LEGEND**

- CEM CONC CURB RAMP W/ 25% POZZOLANS, PER STD PLAN NO. 422A OR 422C.
- PERMEABLE PAVEMENT SIDEWALK, PER STD PLAN NO. 425.
- ASPHALT PATH/LANDING. 3" HMA CL 1/2", OVER MNRL AGG TYPE 2, 6" COMPACTED DEPTH.
- DETECTABLE WARNING STRIP, PER STD PLAN NO. 422.
- LANDSCAPE RESTORATION. SEEDED LAWN INSTALLATION (SEED MIX #2), OVER 6" TYPE A TOPSOIL. (REMOVE EX LANDSCAPING, COMMON EX).

**CONSTRUCTION NOTES**

- 1 CURB RAMP W/ 25% POZZOLANS PER STD PLAN 422A OR NON-STANDARD.
- 2 SAWCUT CEM CONC SIDEWALK, FULL DEPTH, AT EX SCORE LINE.



PW #2014-016


50TH AVE S & WILSON AVE S – CURB RAMP PLAN

CR1

CALL 2 WORKING DAYS  
BEFORE YOU DIG  
1-800-424-5555

APPROVED FOR ADVERTISING  
NANCY LOCKE  
DEPARTMENT OF FINANCE & ADMINISTRATIVE SERVICES  
SEATTLE, WASHINGTON 20

NAME OR INITIALS AND DATE		INITIALS AND DATE	
DESIGNED	CDC	REVIEWED	PE. CMJ
CHECKED	CMJ	CONST.	PROJ. MGR. MH
DRAWN	CDC	RECEIVED	
CHECKED		REVISED AS BUILT	

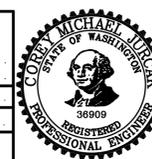


City of Seattle  
**Seattle Department of Transportation**  
ORDINANCE No. 124058 APPROVED  
FUND: INSPECTOR'S BOOK


**2014 PEDESTRIAN PROJECTS SOUTH PACKAGE**

PC	TS6325A
R/W	
CO	TS6325C
VAULT PLAN NO.	790-72
SHEET	120 OF 125

P:\ST\Drifter\2014\_PED\PROJECTS\50th Ave S\A\_PLOT FILES\TS6006A-P-CR2\3/16/2014 3:16pm  
 DATE MARK NATURE REVISIONS MADE CHK'D REV'D  
 3/16/2014 3:16pm

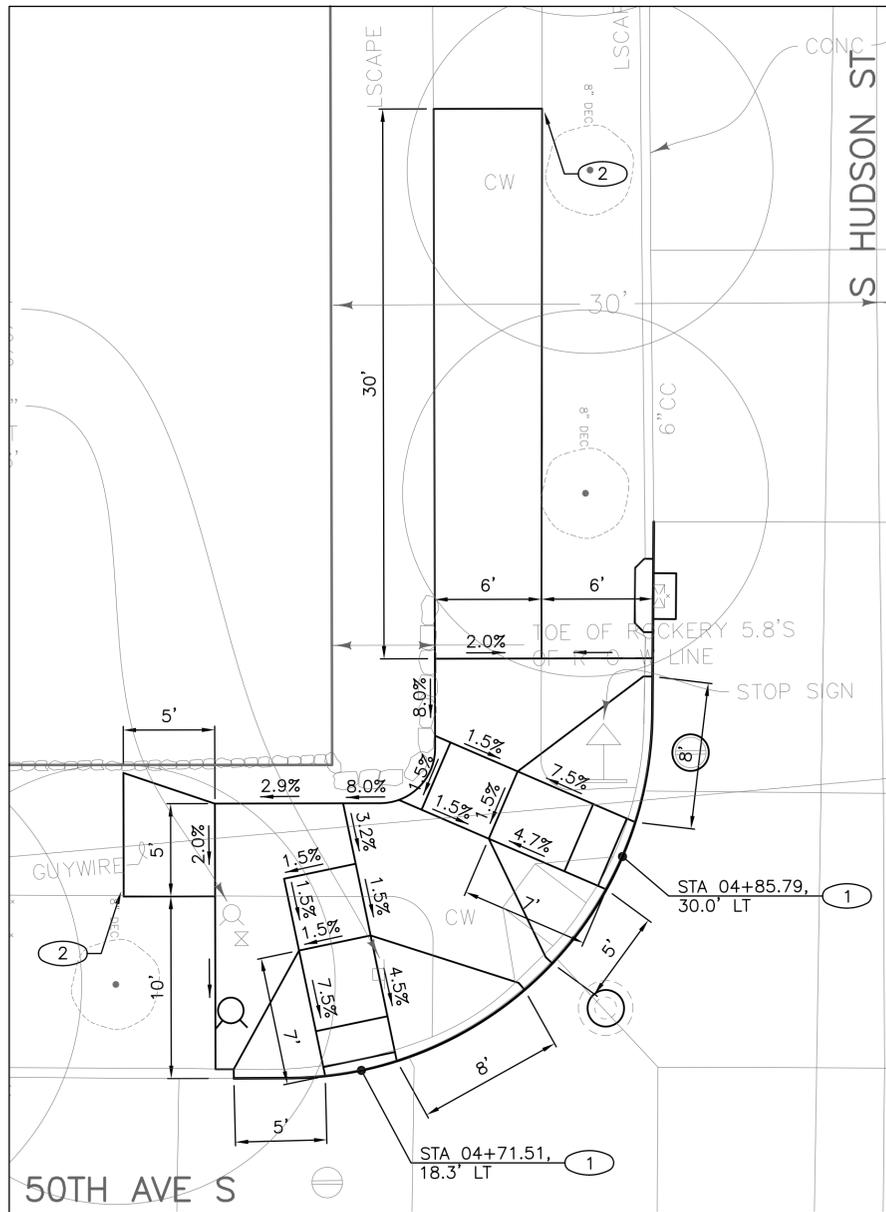

CURB RETURN 6

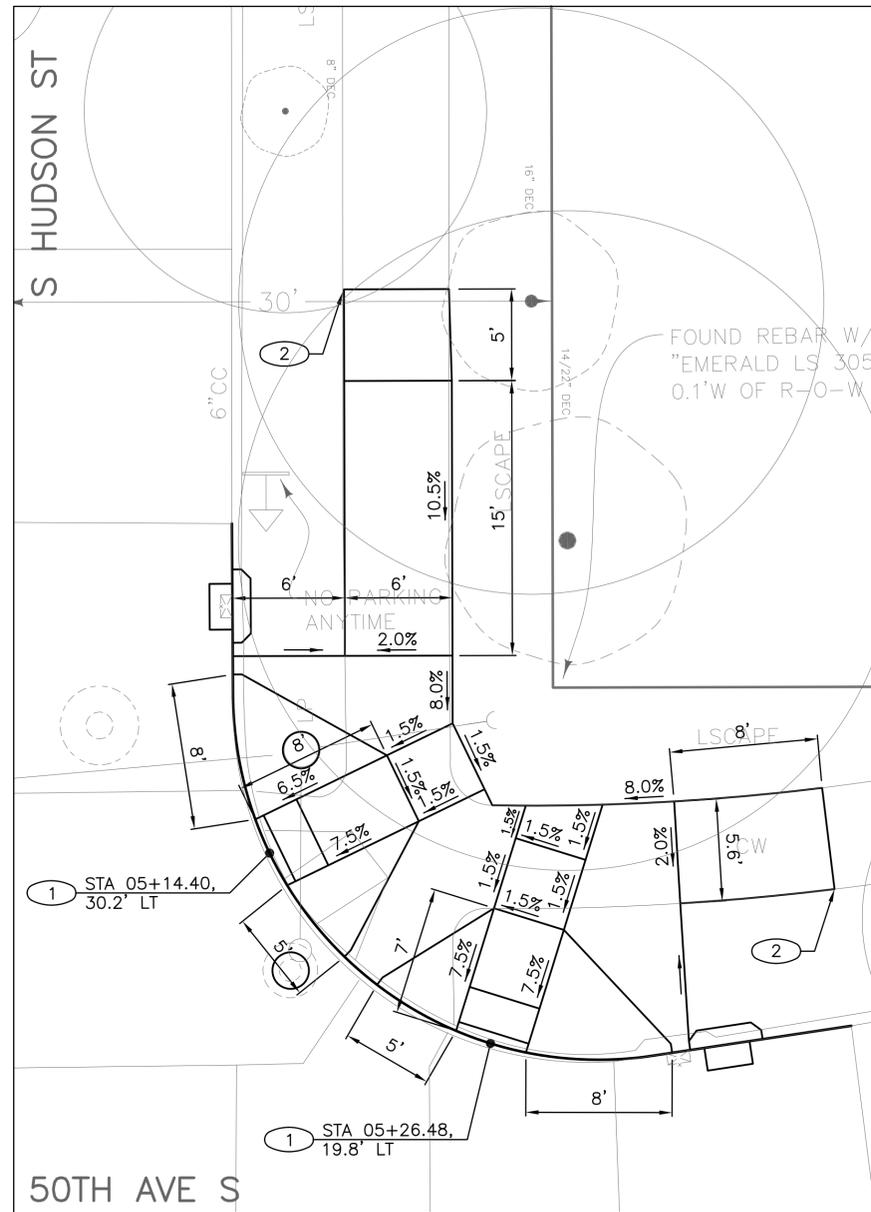

CURB RETURN 7

**CURB RAMP LEGEND**

-  CEM CONC CURB RAMP W/ 25% POZZOLANS, PER STD PLAN NO. 422A OR 422C.
-  PERMEABLE PAVEMENT SIDEWALK, PER STD PLAN NO. 425.
-  ASPHALT PATH/LANDING. 3" HMA CL 1/2", OVER MNRL AGG TYPE 2, 6" COMPACTED DEPTH.
-  DETECTABLE WARNING STRIP, PER STD PLAN NO. 422.
-  LANDSCAPE RESTORATION. SEEDED LAWN INSTALLATION (SEED MIX #2), OVER 6" TYPE A TOPSOIL. (REMOVE EX LANDSCAPING, COMMON EX).

**CONSTRUCTION NOTES**

- ① CURB RAMP W/ 25% POZZOLANS PER STD PLAN 422A OR NON-STANDARD.
- ② SAWCUT CEM CONC SIDEWALK, FULL DEPTH, AT EX SCORE LINE.



PW #2014-016


50TH AVE S & WILSON AVE S – CURB RAMP PLAN

CR2

CALL 2 WORKING DAYS  
BEFORE YOU DIG  
1-800-424-5555

APPROVED FOR ADVERTISING  
NANCY LOCKE  
DEPARTMENT OF FINANCE & ADMINISTRATIVE SERVICES  
SEATTLE, WASHINGTON 20

NAME OR INITIALS AND DATE		INITIALS AND DATE	
DESIGNED	CDC	REVIEWED:	PE. CMJ
CHECKED	CMJ	CONST.	PROJ. MGR. MH
DRAWN	CDC	RECEIVED	
CHECKED		REVISED AS BUILT	

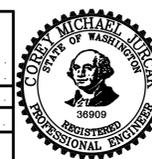


City of Seattle  
**Seattle Department of Transportation**  
ORDINANCE No. 124058 APPROVED  
FUND: INSPECTOR'S BOOK

**2014 PEDESTRIAN PROJECTS SOUTH PACKAGE**

PC	TS6325A
R/W	
CO	TS6325C
VAULT PLAN NO.	790-72
SHEET	121 OF 125

P:\ST\Drifter\2014 PEDESTRIAN PROJECTS\50th Ave S\A\_PLOT FILES\TS0006A-P-RP03.dwg 3/16/14 3:16pm

DATE MARK NATURE REVISIONS MADE CHK'D REV'D

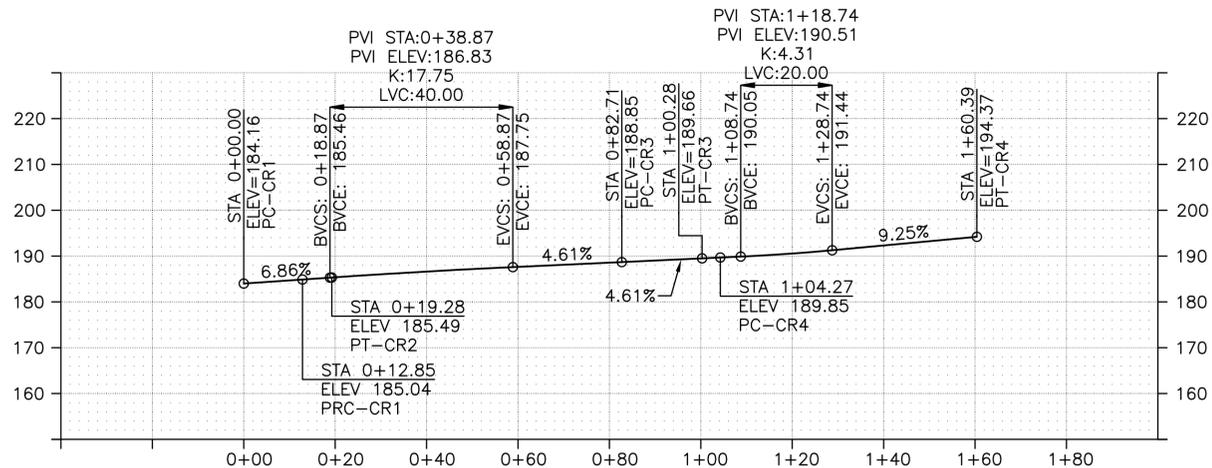

50TH AVE S  
WEST FLOWLINE PROFILE 1  
122

PROFILE STATIONING IS ALONG THE CURB FACE AND IS NOT TIED TO THE PROJECT STATIONING. BEGIN PROFILE AT PROJECT STA. 04+48.52, OFFSET 26.00' RT.



PW #2014-016

RP1  
50TH AVE S & WILSON AVE S – ROADWAY PROFILE


CALL 2 WORKING DAYS  
BEFORE YOU DIG  
1-800-424-5555

APPROVED FOR ADVERTISING  
NANCY LOCKE  
DEPARTMENT OF FINANCE & ADMINISTRATIVE SERVICES  
SEATTLE, WASHINGTON 20

BY: \_\_\_\_\_  
PURCHASING AND CONTRACTING SERVICES DIRECTOR

NAME OR INITIALS AND DATE		INITIALS AND DATE	
DESIGNED	CDC	REVIEWED	PE: CMJ CONST.
CHECKED	CMJ	PROJ. MGR.	MH
DRAWN	CDC	RECEIVED	
CHECKED		REVISED AS BUILT	

ALL WORK DONE IN ACCORDANCE WITH THE CITY OF SEATTLE STANDARD PLANS AND SPECIFICATIONS AND OTHER DOCUMENTS CALLED FOR IN SECTION 0-02.3 OF THE PROJECT MANUAL.

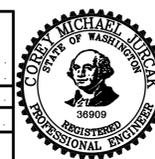


City of Seattle  
**Seattle Department of Transportation**  
ORDINANCE No. 124058 APPROVED  
FUND: \_\_\_\_\_ INSPECTOR'S BOOK \_\_\_\_\_

2014 PEDESTRIAN PROJECTS  
SOUTH PACKAGE

JOB NO.	PC TS6325A
R/W	
CO	TS6325C
VAULT PLAN NO.	790-72
SHEET	122 OF 125

P:\STD\offer\2014 PEDESTRIAN PROJECTS\50th Ave S\A\_PLOT FILES\TS5006A-P-RS1\07/02/2014 3:17pm  
 MAILED SERIAL NO. 30169  
 DATE MARK  
 NATURE REVISIONS  
 MADE CHK'D REV'D

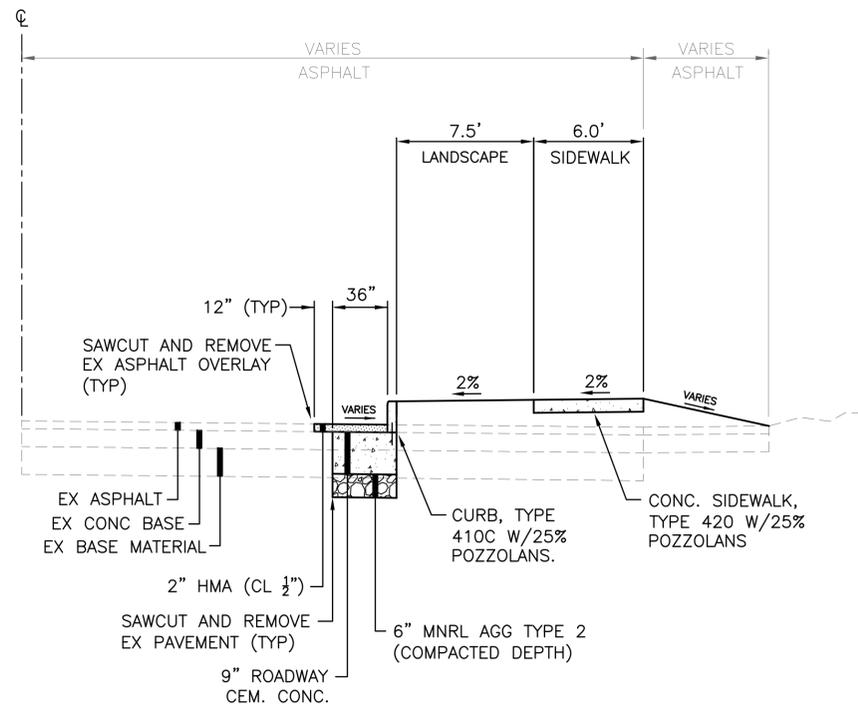

**ROADWAY SECTION A-A** 119  
 50TH AVE S  
 NTS


PW #2014-016

50TH AVE S & WILSON AVE S – ROADWAY SECTIONS RS1

CALL 2 WORKING DAYS  
 BEFORE YOU DIG  
 1-800-424-5555

APPROVED FOR ADVERTISING  
 NANCY LOCKE  
 DEPARTMENT OF FINANCE & ADMINISTRATIVE SERVICES  
 SEATTLE, WASHINGTON 20  
 BY: \_\_\_\_\_  
 PURCHASING AND CONTRACTING SERVICES DIRECTOR

NAME OR INITIALS AND DATE		INITIALS AND DATE	
DESIGNED	CDC	REVIEWED:	
CHECKED	CMJ	PE	CMJ CONST.
		PROJ. MGR.	MH
DRAWN	CDC	RECEIVED	
CHECKED		REVISED AS BUILT	
ALL WORK DONE IN ACCORDANCE WITH THE CITY OF SEATTLE STANDARD PLANS AND SPECIFICATIONS AND OTHER DOCUMENTS CALLED FOR IN SECTION 0-02.3 OF THE PROJECT MANUAL.			

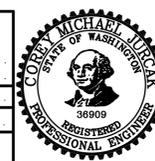


City of Seattle  
**Seattle Department of Transportation**  
 ORDINANCE NO. 124058 APPROVED  
 FUND: \_\_\_\_\_ INSPECTOR'S BOOK \_\_\_\_\_

**2014 PEDESTRIAN PROJECTS SOUTH PACKAGE**

JOB NO.	PC	TS6325A
	R/W	
	CO	TS6325C
VAULT PLAN NO.	790-72	
SHEET	123 OF	125

VAULT SERIAL NO. 30169 DATE MARK NATURE REVISIONS MADE CHK'D REV'D

P:\STDR\2014 PEDESTRIAN PROJECTS\50th Ave S\A\_PLOT FILES\TS5006A-P-CH00.dwg  
Jul/02/2014 3:17pm

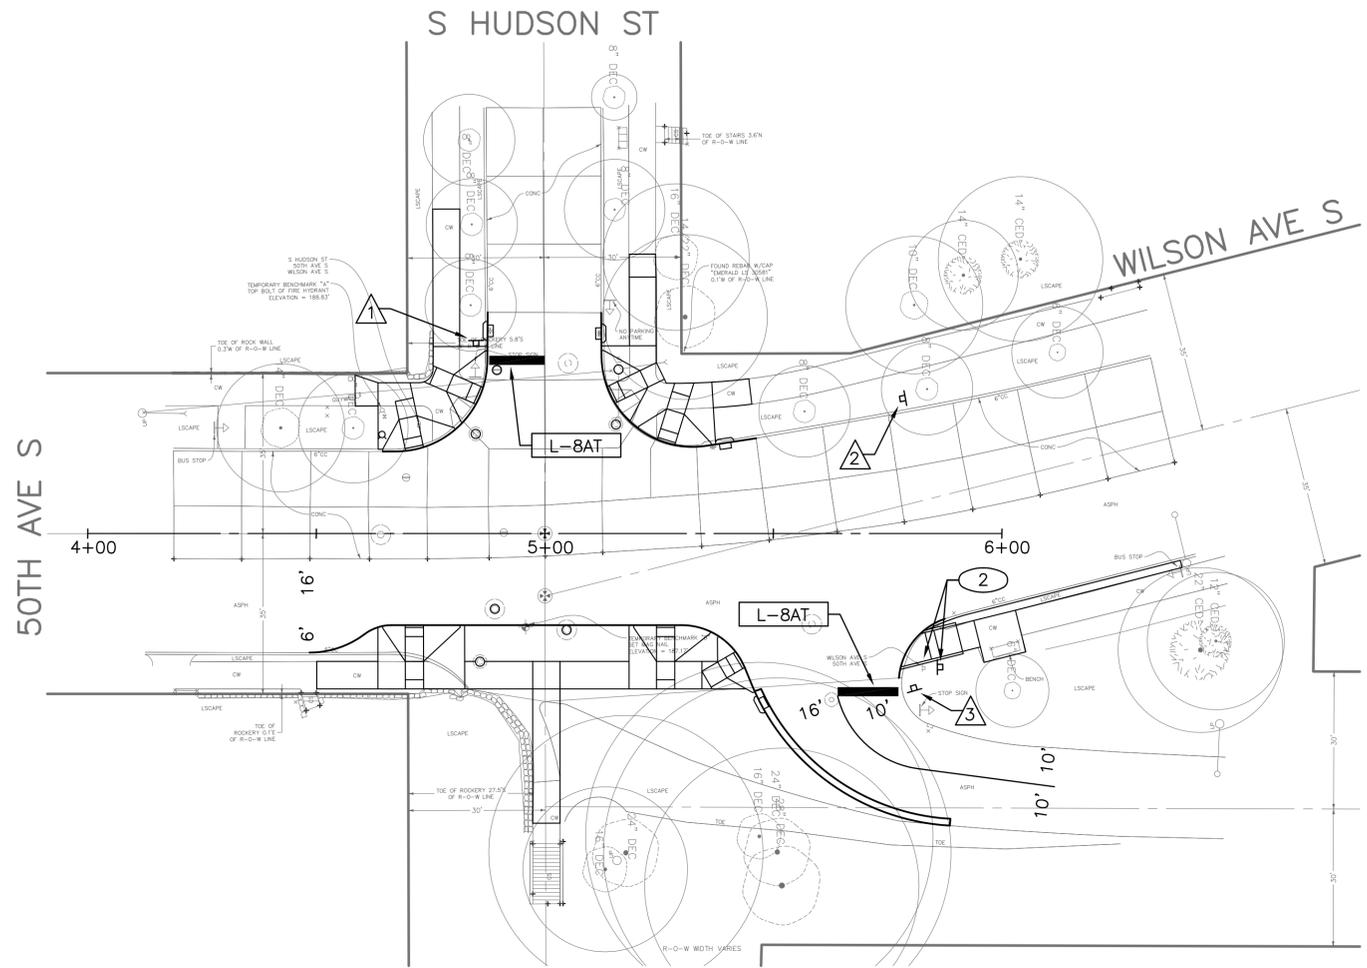

### SIGN SCHEDULE

△	STA, OFFSET	SIGN 1	SIGN 2	SIGN 3
1	04+84.96, 41.50' LT	R1-1	R7-W130	
2	05+78.29, 29.50' LT	R7-NPL		
3	05+80.75, 33.70' RT	R1-1	R7-W130	

### CHANNELIZATION LEGEND

- L-1 DOUBLE CENTER LINE.
- L-2 MEDIAN LINE.
- L-3 CENTERLINE.
- L-4 TWO-WAY LEFT TURN LINE.
- L-5A DASHED 4" LANE LINE.
- L-5B DASHED 6" BUS LANE LINE, 2' DASH W/ 4' SKIP.
- L-5BT THERMOPLASTIC DASHED 6" BUS LANE LINE, 2' DASH W/ 4' SKIP.
- L-5C DASHED 4" STRIPE, 2' DASH W/ 4' SKIP.
- L-5CT THERMOPLASTIC DASHED 4" INTERSECTION GUIDE LINE, 2' DASH W/ 4' SKIP.
- L-6A 4" EDGE OF ROADWAY LINE.
- L-6B 6" SOLID WHITE LINE.
- L-8 8" SOLID WHITE LINE.
- L-8T THERMOPLASTIC 8" CROSSWALK.
- L-8AT THERMOPLASTIC 16" STOPLINE.
- L-8BT THERMOPLASTIC 24" STOPLINE.
- L-20T THERMOPLASTIC LEFT ARROW SYMBOL.
- L-21T THERMOPLASTIC RIGHT ARROW SYMBOL.
- L-22T THERMOPLASTIC THROUGH ARROW SYMBOL.
- L-23T THERMOPLASTIC LEFT AND THROUGH ARROW SYMBOL.
- L-25T THERMOPLASTIC "ONLY" SYMBOL.
- L-28AT THERMOPLASTIC BICYCLE ARROW AND SYMBOL, PER COS STD PLAN 722, OWNER FURNISHED.

- INSTALL
- REMOVE

### CONSTRUCTION NOTES


- ① REMOVE AND RELOCATE EX MAILBOX.
- ② RELOCATE EX SIGN, PER COS STD PLAN NO. 620/621.
- ③ INSTALL SIGN R7-NP "NO PARKING", PER COS STD PLAN NO. 620/621.

### GENERAL NOTES

- 1. CONTRACTOR SHALL COORDINATE MAILBOX AND SIGNAGE REMOVAL AND INSTALLATION.

### SIGNAGE LEGEND

- MAILBOX
- △ SIGN

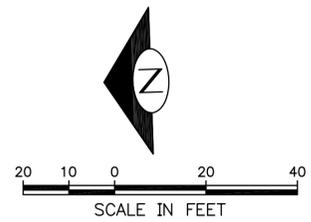


PW #2014-016

CALL 2 WORKING DAYS BEFORE YOU DIG  
1-800-424-5555

APPROVED FOR ADVERTISING  
NANCY LOCKE  
DEPARTMENT OF FINANCE & ADMINISTRATIVE SERVICES  
SEATTLE, WASHINGTON 20  
BY: \_\_\_\_\_  
PURCHASING AND CONTRACTING SERVICES DIRECTOR

NAME OR INITIALS AND DATE	INITIALS AND DATE
DESIGNED CDC	REVIEWED: PE. CMJ CONST.
CHECKED CMJ	PROJ. MGR. MH
DRAWN CDC	RECEIVED
CHECKED	REVISED AS BUILT
ALL WORK DONE IN ACCORDANCE WITH THE CITY OF SEATTLE STANDARD PLANS AND SPECIFICATIONS AND OTHER DOCUMENTS CALLED FOR IN SECTION 0-02.3 OF THE PROJECT MANUAL.	

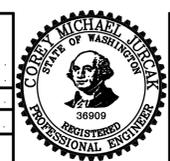

City of Seattle  
**Seattle Department of Transportation**  
ORDINANCE No. 124058 APPROVED  
FUND: \_\_\_\_\_ INSPECTOR'S BOOK \_\_\_\_\_

2014 PEDESTRIAN PROJECTS SOUTH PACKAGE


PC TS6325A  
R/W  
CO TS6325C  
VAULT PLAN NO. 790-72  
SHEET 124 OF 125

## 50TH AVE S & WILSON AVE S - CHANNELIZATION PLAN

CH1

VAULT SERIAL NO. 30169  
 DATE MARK  
 NATURE REVISIONS  
 MADE CHKD REV'D

P:\STDR\proj\2014 PEDESTRIAN PROJECTS\50th Ave S\A\_PLOT FILES\TS5006A-P-LD00.dwg  
 Jul/03/2014 11:04am

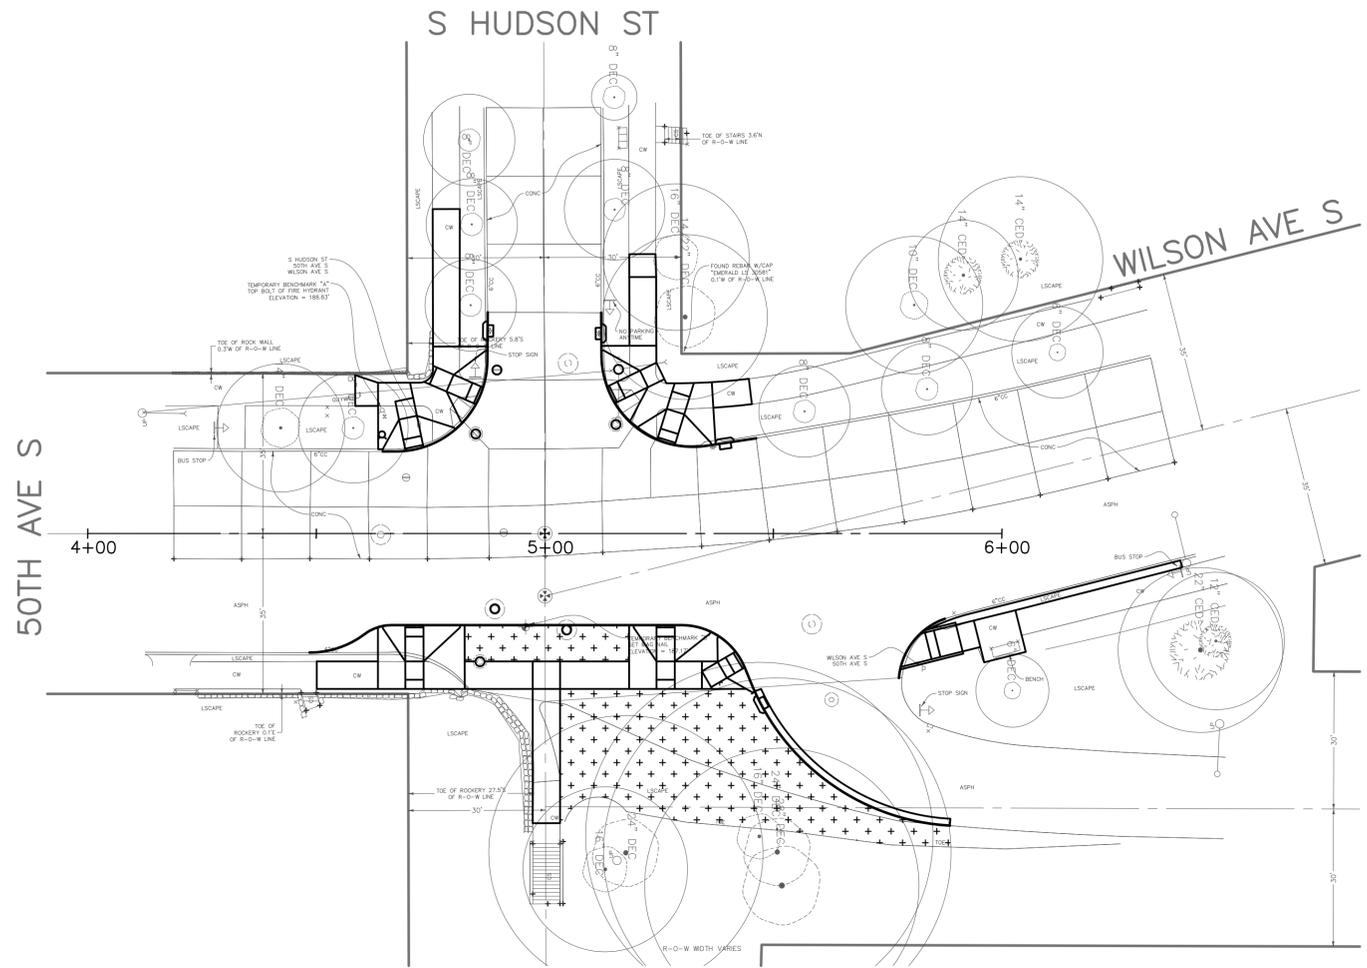

**LANDSCAPING LEGEND**

- LANDSCAPE RESTORATION. SEEDED LAWN INSTALLATION (SEED MIX #2), OVER 6" TYPE A TOPSOIL. (REMOVE EX LANDSCAPING, COMMON EX).
- LANDSCAPE UNDERSTORY PLANTING. (REMOVE EX LANDSCAPING, COMMON EX.)

**PLANTING SCHEDULE**

SYMBOL	QUANTITY		NAME
ALL PLANTS FIELD LOCATED	40	1 GAL	POLYSTICHUM MUNTUM – SWORDFERN
	30	1 GAL	GERANIUM MACRORRHIZUM – HYBRID GERANIUM
	30	1 GAL	IRIS ENSATA – JAPANESE IRIS

PW #2014-016

CALL 2 WORKING DAYS  
 BEFORE YOU DIG  
 1-800-424-5555

APPROVED FOR ADVERTISING  
 NANCY LOCKE  
 DEPARTMENT OF FINANCE & ADMINISTRATIVE SERVICES  
 SEATTLE, WASHINGTON 20

BY: \_\_\_\_\_  
 PURCHASING AND CONTRACTING SERVICES DIRECTOR

NAME OR INITIALS AND DATE	INITIALS AND DATE
DESIGNED CDC	REVIEWED: PE. CMJ CONST.
CHECKED CMJ	PROJ. MGR. MH
DRAWN CDC	RECEIVED
CHECKED	REVISED AS BUILT
ALL WORK DONE IN ACCORDANCE WITH THE CITY OF SEATTLE STANDARD PLANS AND SPECIFICATIONS AND OTHER DOCUMENTS CALLED FOR IN SECTION 0-02.3 OF THE PROJECT MANUAL.	



City of Seattle  
**Seattle Department of Transportation**  
 ORDINANCE NO. 124058 APPROVED  
 FUND: \_\_\_\_\_ INSPECTOR'S BOOK \_\_\_\_\_

**2014 PEDESTRIAN PROJECTS SOUTH PACKAGE**

LD1  
 50TH AVE S & WILSON AVE S – LANDSCAPING PLAN

JOB NO.	PC TS6325A
R/W	
CO	TS6325C
VAULT PLAN NO.	790-72
SHEET	125 OF 125

