


# LINDEN AVE NORTH COMPLETE STREETS

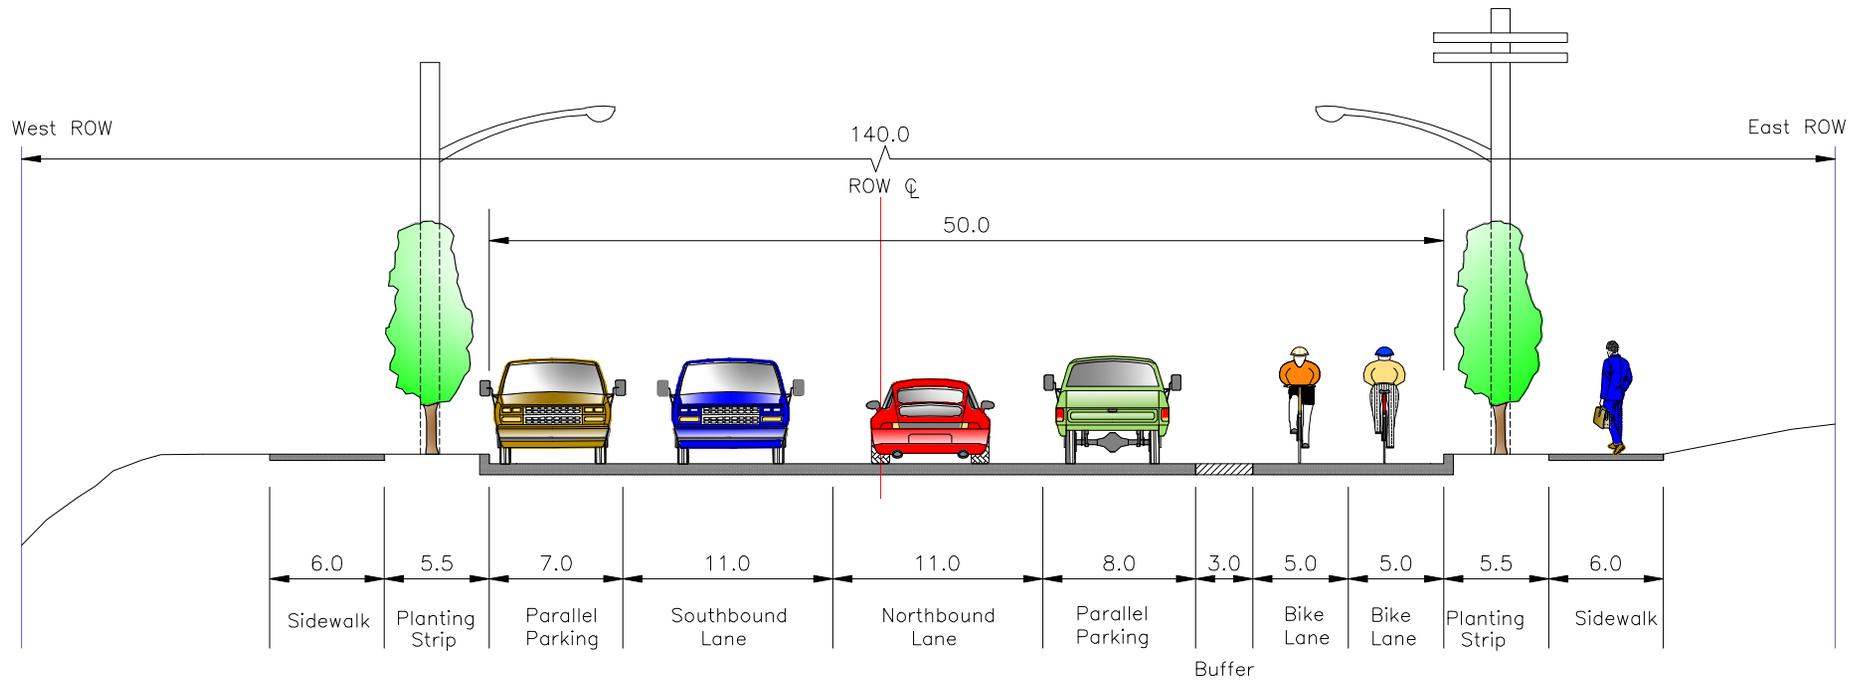

## **50' SECTION LOOKING NORTH**