


LINDEN AVENUE NORTH COMPLETE STREETS

N 145th STREET to N 128th STREET

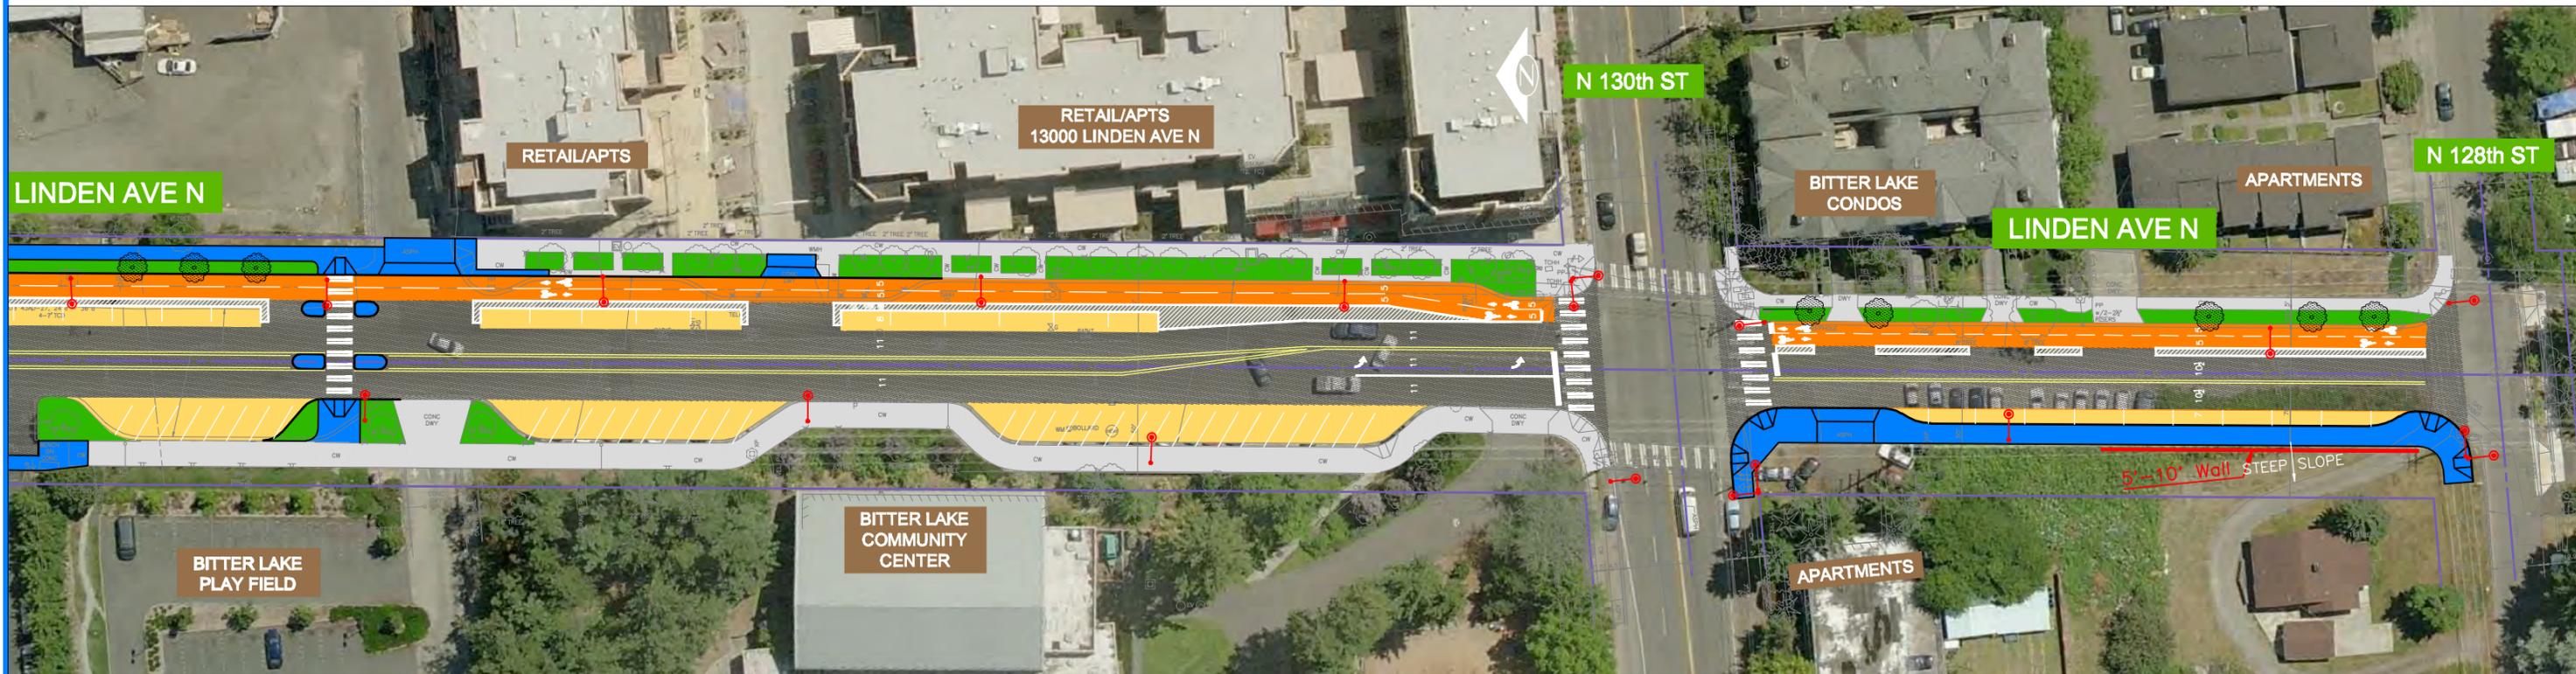

approx. N 132nd STREET to N 128th STREET

- NEW SIDEWALK/DRIVEWAY
- NEW ROADWAY
- ON STREET PARKING
- LANDSCAPING OR POTENTIAL GREEN STORM WATER INFRASTRUCTURE
- BUFFERED BIKE LANES
- NEW STREET TREE
- NEW POLE WITH STREET LIGHT