


Scale In Feet

**PLEASE CALL  
3 Working Days  
BEFORE YOU DIG  
1-800-424-5555**

•PHASE LINE IS DIAGRAMATIC.  
SEE INDIVIDUAL PLAN SHEETS FOR WORK THAT IS INCLUDED IN PHASE II SIP PERMIT (AND INCLUDED  
IN PHASE II CONSTRUCTION CONTRACT) BUT SADDLES OR IS LOCATED NORTH OF THE PHASE LINE.

MADE	RECORD
NATURE	REVISIONS
DATE	MARK
VARIANT	NO.
DATE	REVISION

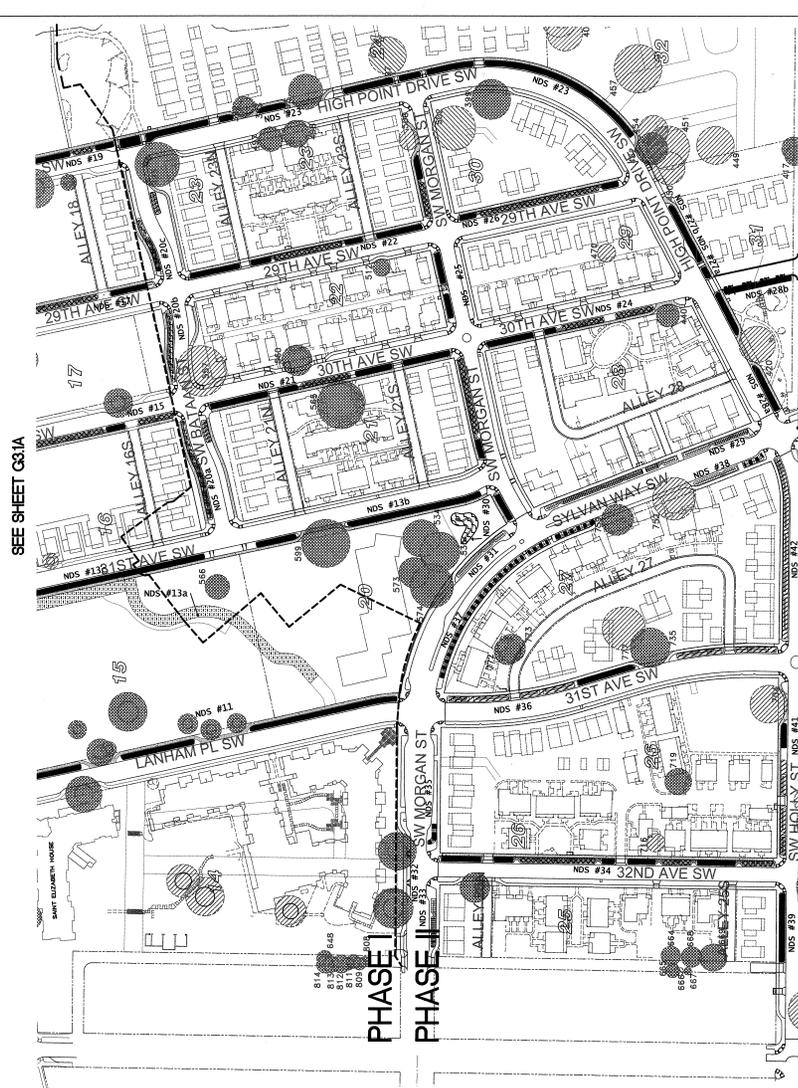

**LEGEND**

- DEEP VEGETATED RETENTION SWALE WITH NDS SOIL MIX #1
- SHALLOW GRASSLINED RETENTION SWALE WITH NDS SOIL MIX #1
- CONVEYANCE SWALE
- CONVEYANCE SWALE TYPE II
- SATAN STREET SHALLOW GRASSLINED RETENTION SWALE
- ARTERIAL DEEPER RETENTION SWALE SECTION #A
- ARTERIAL SHALLOW RETENTION SWALE SECTION #B
- ARTERIAL SHALLOW RETENTION SWALE SECTION #C
- ARTERIAL DEEPER RETENTION SWALE SECTION #D
- NDS #30 VEGETATED RETENTION SWALE
- COMMONS PARK SWALE
- SCHOOL HOUSE PARK SWALE
- POROUS CEMENT CONCRETE SIDEWALK PAVEMENT
- NATURAL DRAINAGE SYSTEM SEGMENT # FROM SHEET 23a OF PLAT

**NOTES**

1. PLAT AMENDMENTS FOR EASEMENTS OF NDS #40, NDS #30, AND NDS #13a TO BE SUBMITTED TO DPD/SDOT.
2. PHASE II FOR SALE FRONTAGES WITH NDS FOR BLOCK 32, BLOCK 3A, BLOCK 30 AND BLOCK 20 WILL BE MODIFIED TO FIT THE FINAL APPROVED DPD PLAN FOR THOSE BLOCKS. SOME REDUCTION OF NDS #43, NDS #23, NDS #26 AND NDS #13a IS ANTICIPATED FOR DRIVEWAY CURB CUTS.

**MITHUN**  
Architects-Designers-Planners

**SVR** DESIGN COMPANY  
115 Western Ave, Suite 400  
Seattle, WA 98101  
Phone: 206.222.0000  
Fax: 206.222.0001  
WWW.SVRDESIGN.COM

**Seattle Housing Authority**



VERTICAL DATUM FOR HIGH POINT PROJECT IS COS DATUM, SEE SHEET G1.4

REVIEWED BY SPW/WATER ENGINEERING	NAME OR INITIALS AND DATE	INITIALS AND DATE
<i>[Signature]</i>	20/06	3-20-06
CHECKED: JUS	DESIGNED: JUS	REVIEWED AS-BUILT
REVIEWED BY SPU/DRAINAGE	DRAWN: JZ, JR	PLAN REVIEW ANALYST: JEF
3/30/2006	CHECKED: February 17, 2006	PLAN REVIEW SEC. MGR
APPROVED BY SDOT STREET IMPROVEMENT PERMITTING	DESIGN REVIEW	RECEIVED:
<i>[Signature]</i>	4/3/2006	

APPROVED BY SDOT STREET IMPROVEMENT PERMITTING



**City of Seattle  
Seattle Department  
of Transportation**

WORK ORDER NO. TWP0603 SPU NO. NS10188  
PERMIT NO. 326134 APPROVED  
SCALE: H.L. as noted V. INSPECTOR'S BOOK

3000 SW GRAHAM ST.  
HIGH POINT REVITALIZATION PH 1 DPD PERMIT NO. 737141, PH 2 DPD PROJECT NO. 6076853

**HIGH POINT DRIVE SW et al  
WM, PSS, PSD, C/W, CONC. CURB, PAVING, ETC.  
NDS System Map for Phase II**

SDOT PROJECT NOS. 103-1748 & 105-2615  
VAULT PLAN NO. 777-558  
SHEET G3.1B OF