
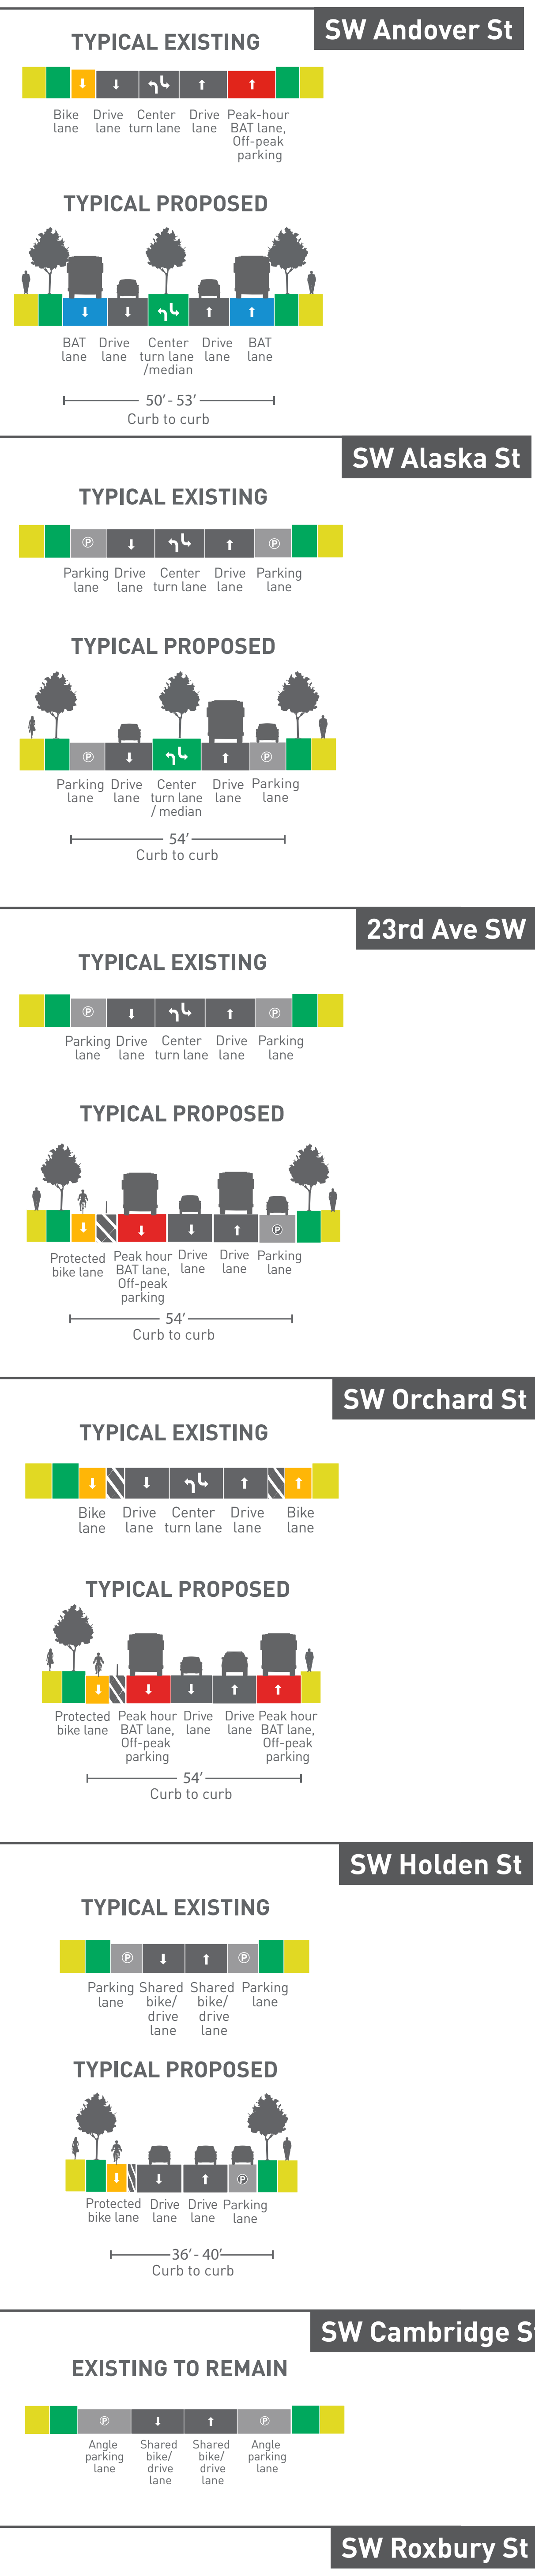


# STREET CHANNELIZATION DETAILS

## Delridge Way SW: 10% Design

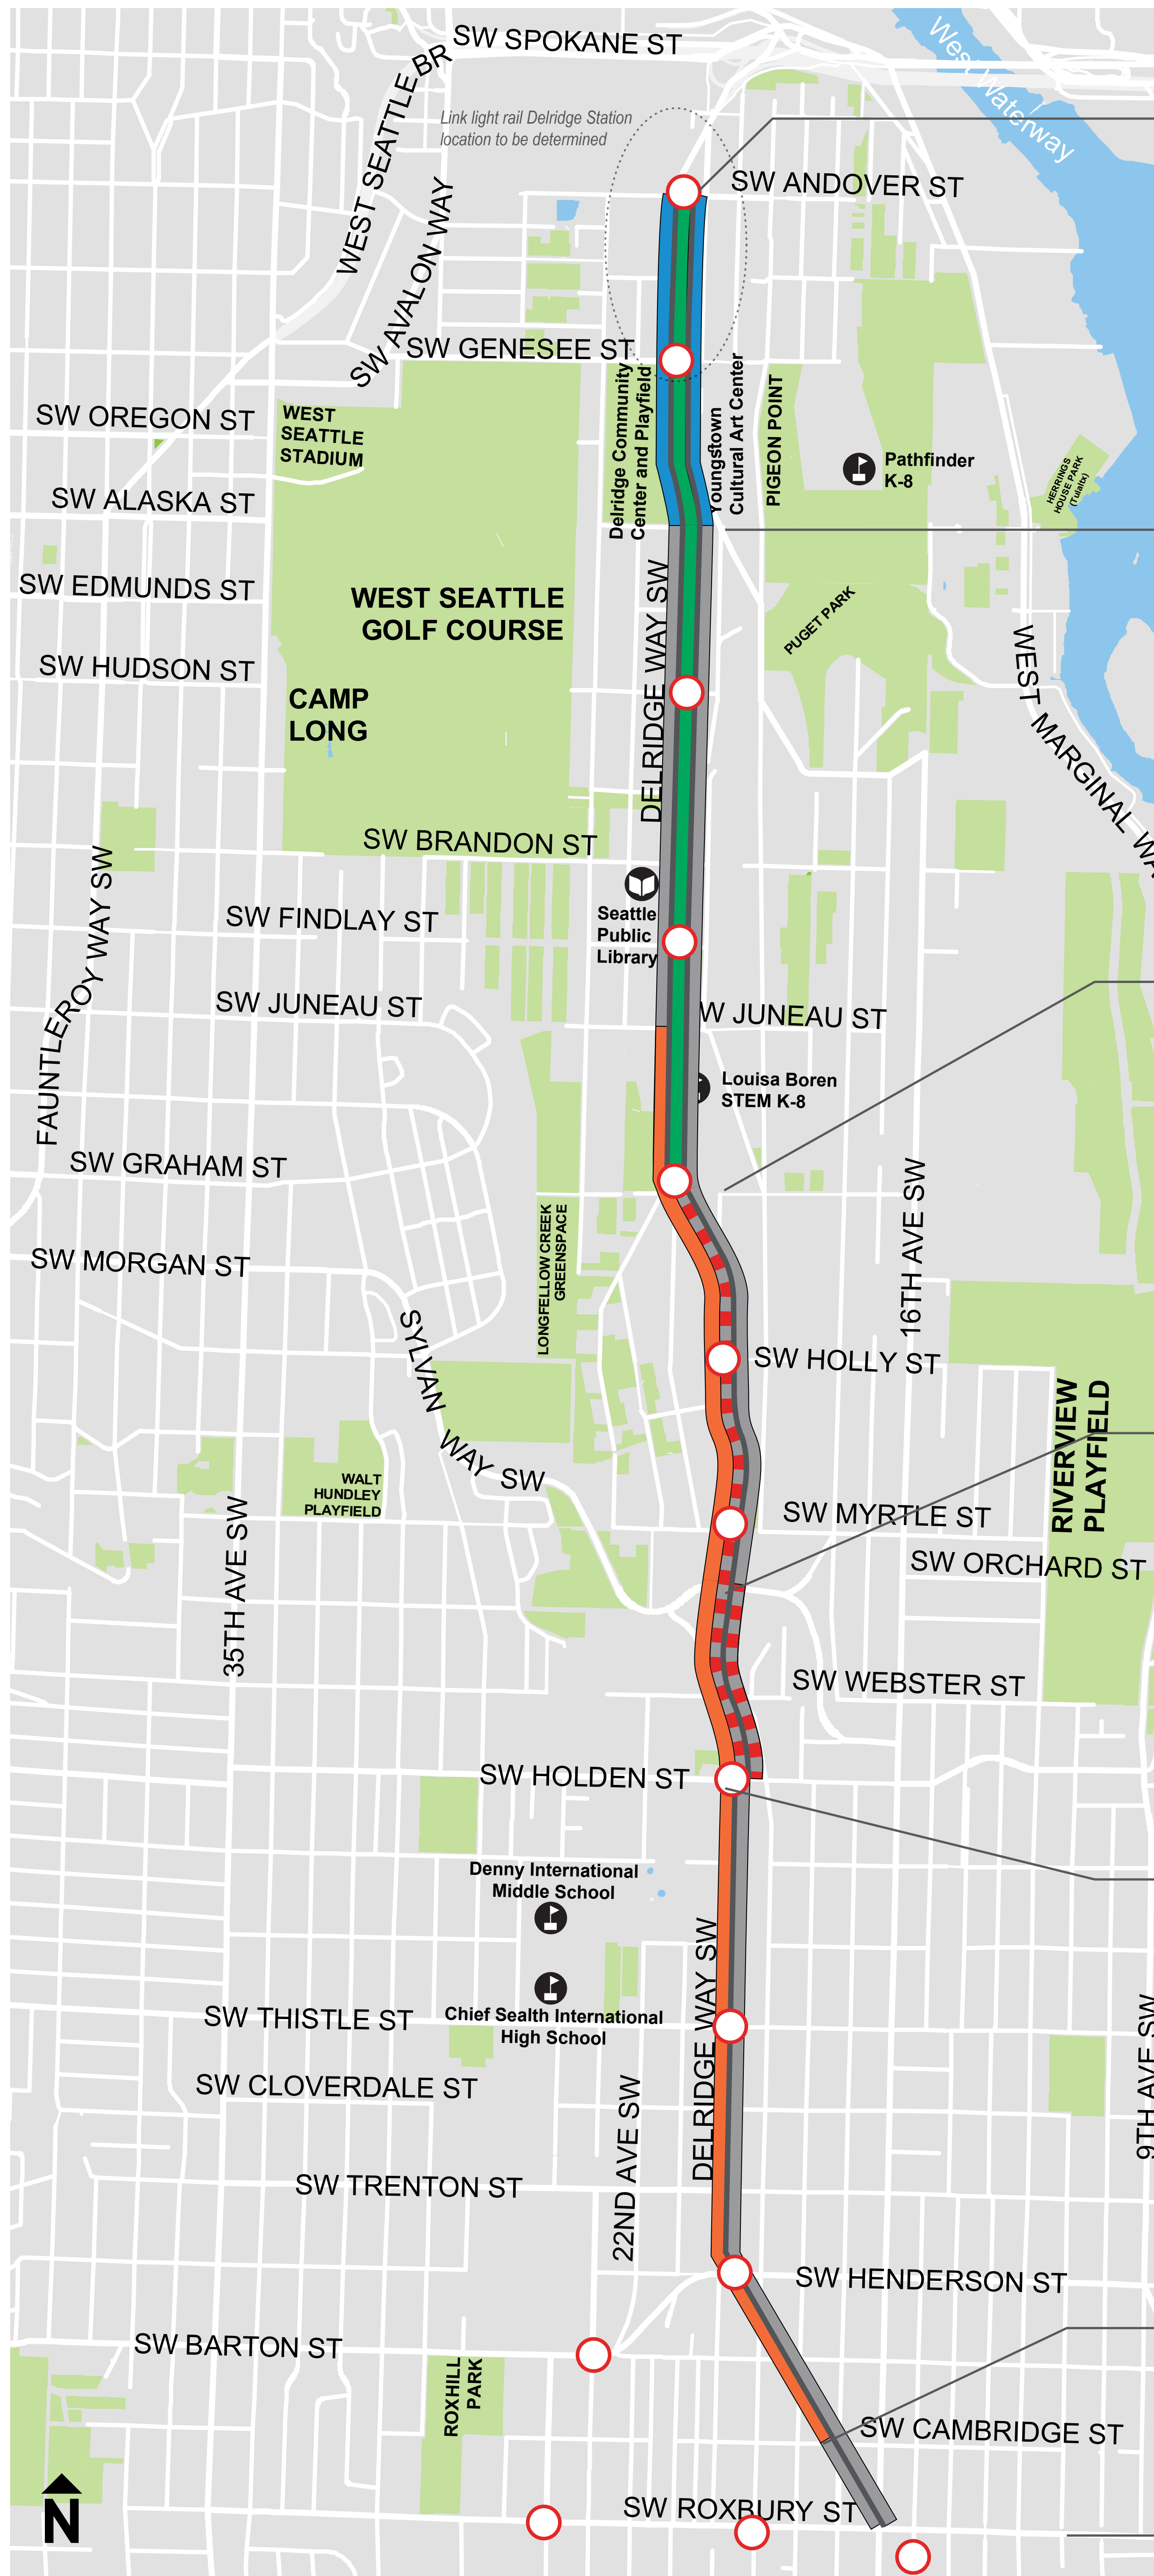

**KEY**

- General purpose lanes
- 24/7 bus lane
- Peak bus lane, off-peak parking
- Landscaped median islands
- Protected bike lane
- Parking
- RapidRide station