




DELRIDGE WAY SW & SW ANDOVER ST INTERSECTION


LEGEND

 EXISTING TRAFFIC SIGNAL

 EXISTING CURB RAMP

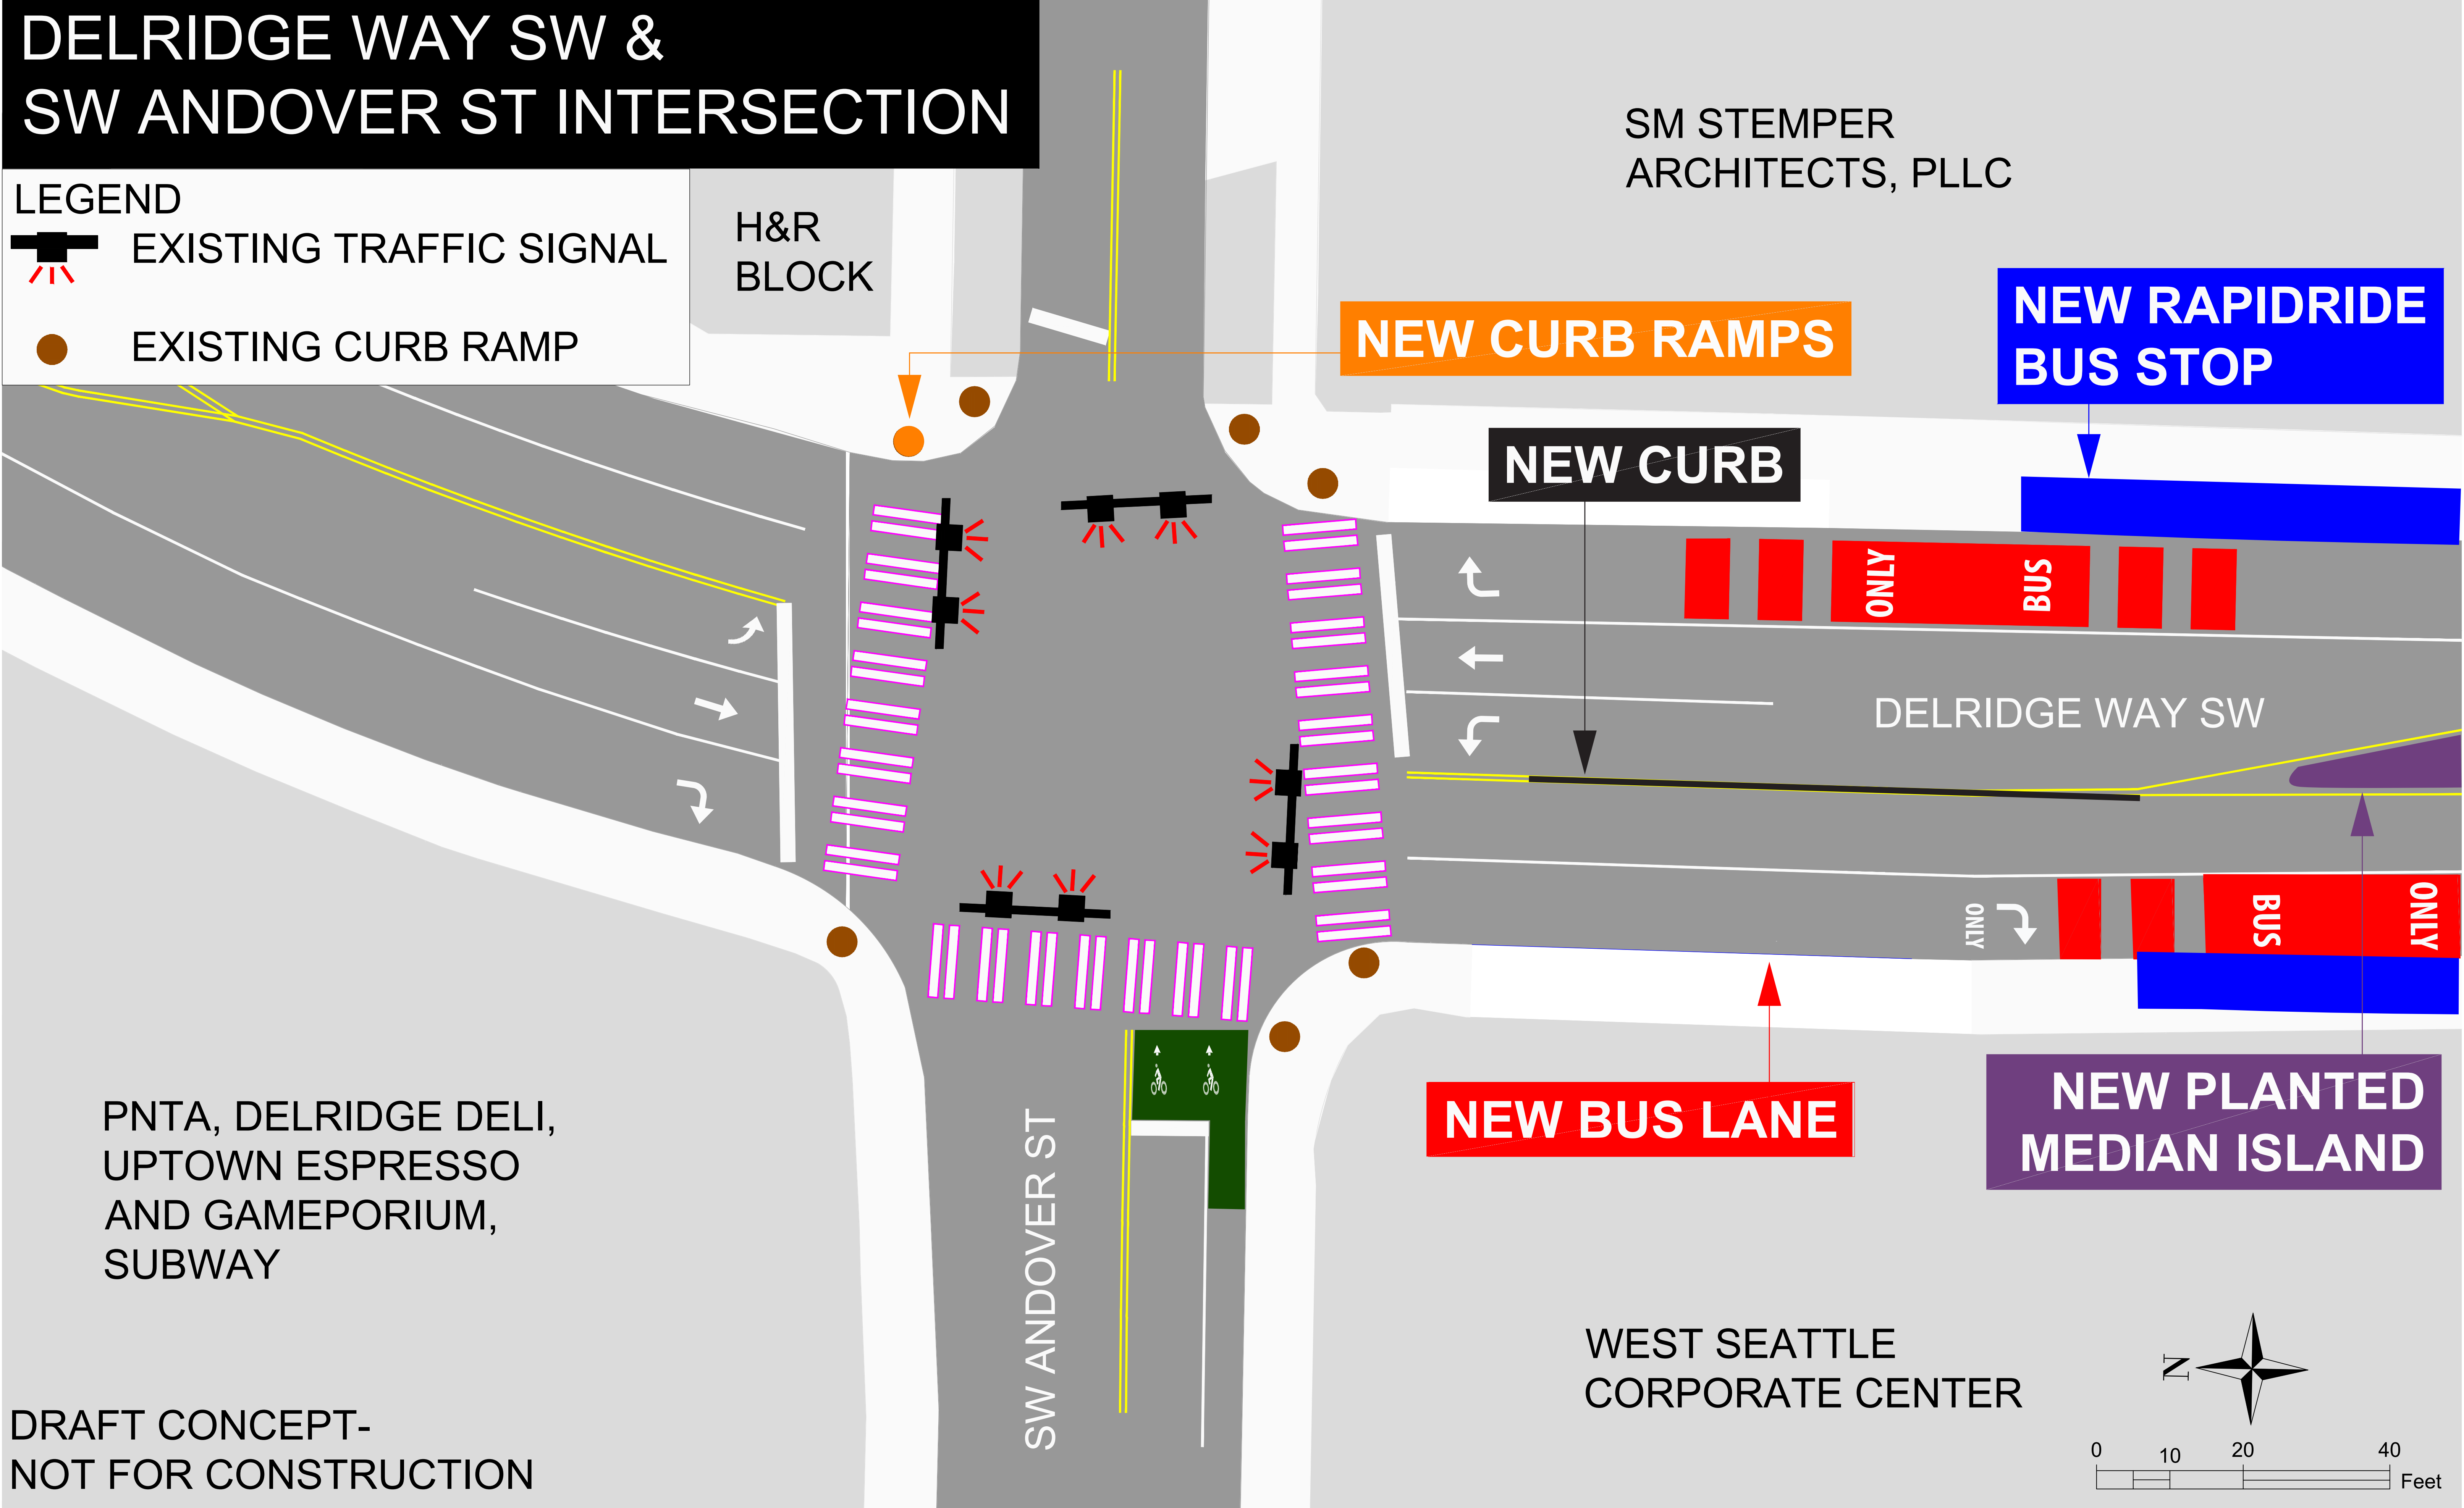

DRAFT CONCEPT-
NOT FOR CONSTRUCTION

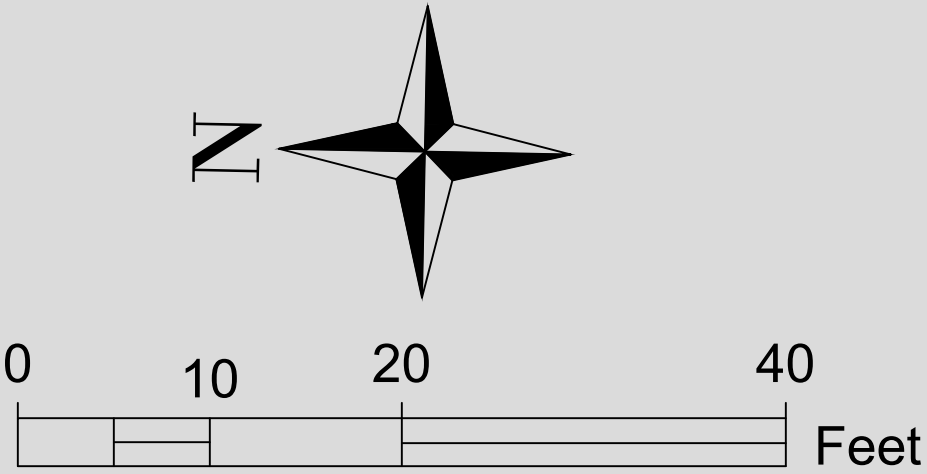

DELRIDGE WAY SW & SW OREGON ST INTERSECTION

LEGEND

 EXISTING TRAFFIC SIGNAL

*INTERSECTION WORK
PART OF "YOUR VOICE,
YOUR CHOICE" CAMPAIGN


YOUNGSTOWN
CULTURAL ARTS
CENTER

SW OREGON ST

HOUSING

NEW CROSSWALKS

NEW PLANTED
MEDIAN ISLAND

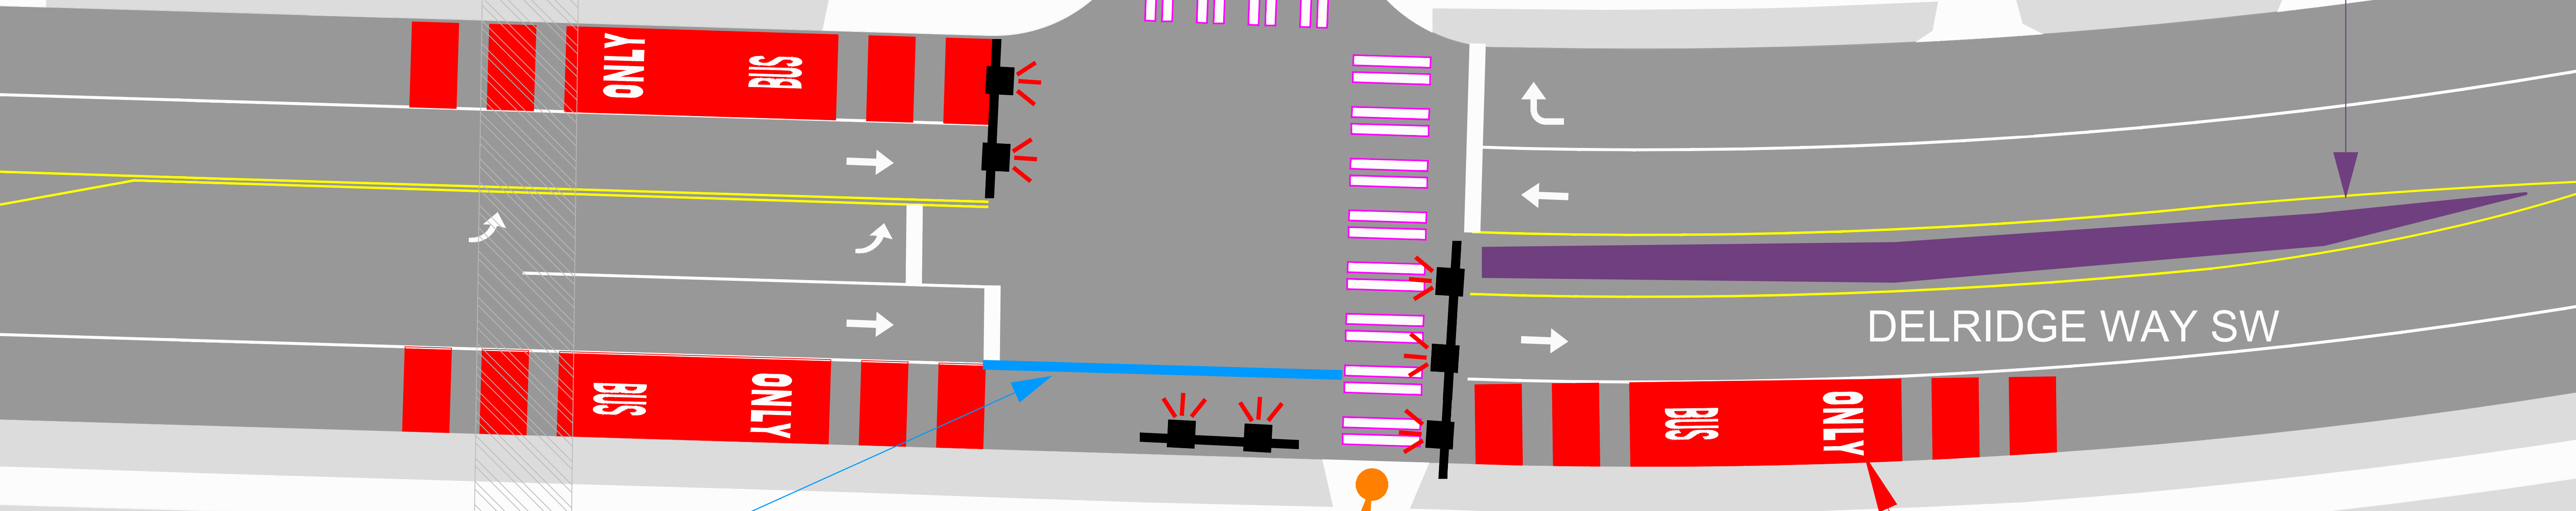

DELRIDGE WAY SW

NEW CURB


EXISTING
PEDESTRIAN
BRIDGE

NEW CURB RAMPS

NEW BUS LANE

DRAFT CONCEPT-
NOT FOR CONSTRUCTION

DELRIDGE PLAYFIELD

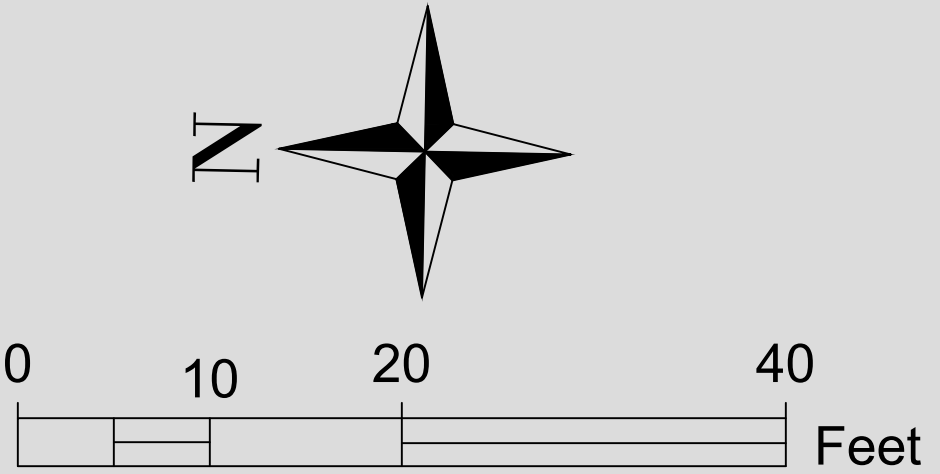

DELRIDGE WAY SW & SW HUDSON ST INTERSECTION

LEGEND

 EXISTING STOP SIGN

HOUSING

NEW FLASHING CROSSING BEACON

NEW CURB RAMPS

NEW CROSSWALK

NEW WALK/BIKE FLASHING BEACON

NEW CURB BULBS

NEW RAPIDRIDE BUS STOP

NEW RAPIDRIDE BUS STOP

DISABLED AMERICAN VETERANS


NEW STOP BAR

NEW CURB BULBS

NEIGHBORHOOD GREENWAY CONNECTION


ANGIE NORWOOD BROWNE PHOTOGRAPHY

DRAFT CONCEPT- NOT FOR CONSTRUCTION

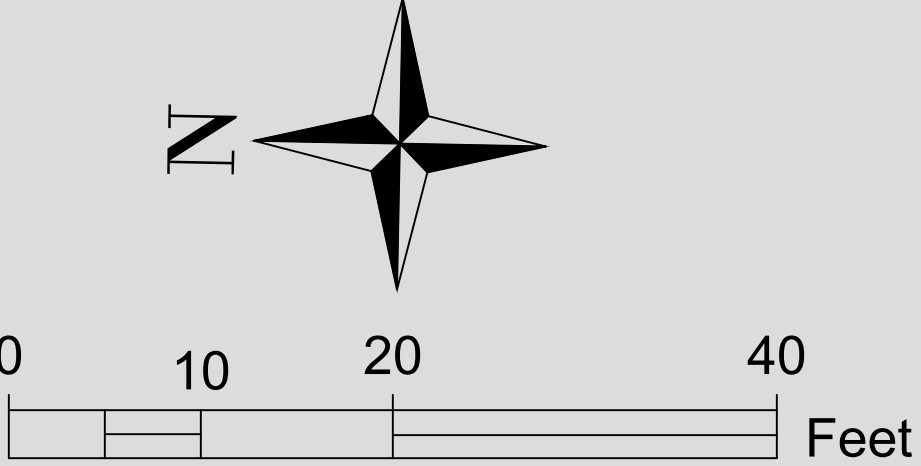


DELRIDGE WAY SW & SW FINDLAY ST INTERSECTION


LEGEND

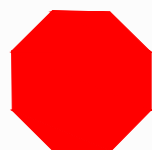

EXISTING STOP SIGN



EXISTING CURB RAMP



EXISTING RRFB

HOUSING

KBM SEATTLE

UPDATE CROSSWALK

NEW CURB RAMPS

NEW PLANTED
MEDIAN ISLAND

NEW FLASHING CROSSNG BEACON

NEW RAPIDRIDE
BUS STOP

NEW STOP BAR

SUPER-24
FOOD STORE


NEW CURB BULBS

NEW RAPIDRIDE
BUS STOP

NEIGHBORHOOD
GREENWAY
CONNECTION


PHO AROMA, OLYMPIA
PIZZA AND PASTA


DRAFT CONCEPT-
NOT FOR CONSTRUCTION

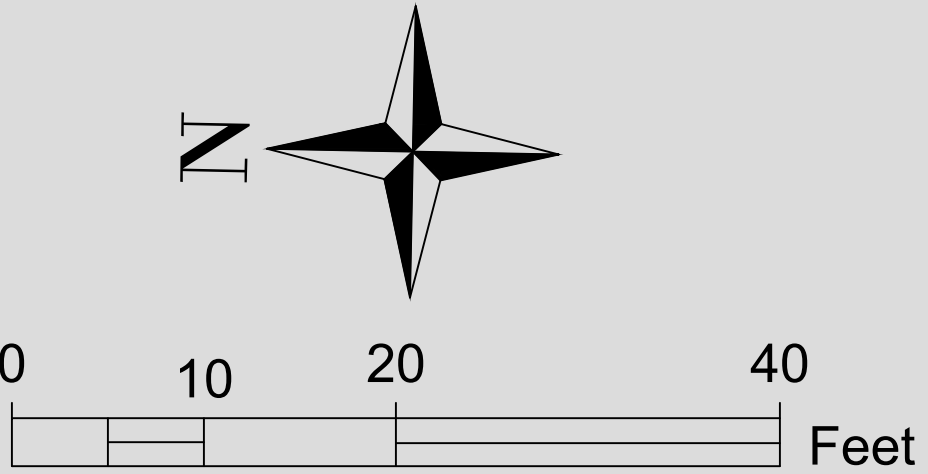


DELRIDGE WAY SW & SW JUNEAU ST INTERSECTION


LEGEND

 EXISTING TRAFFIC SIGNAL

 EXISTING CURB RAMP

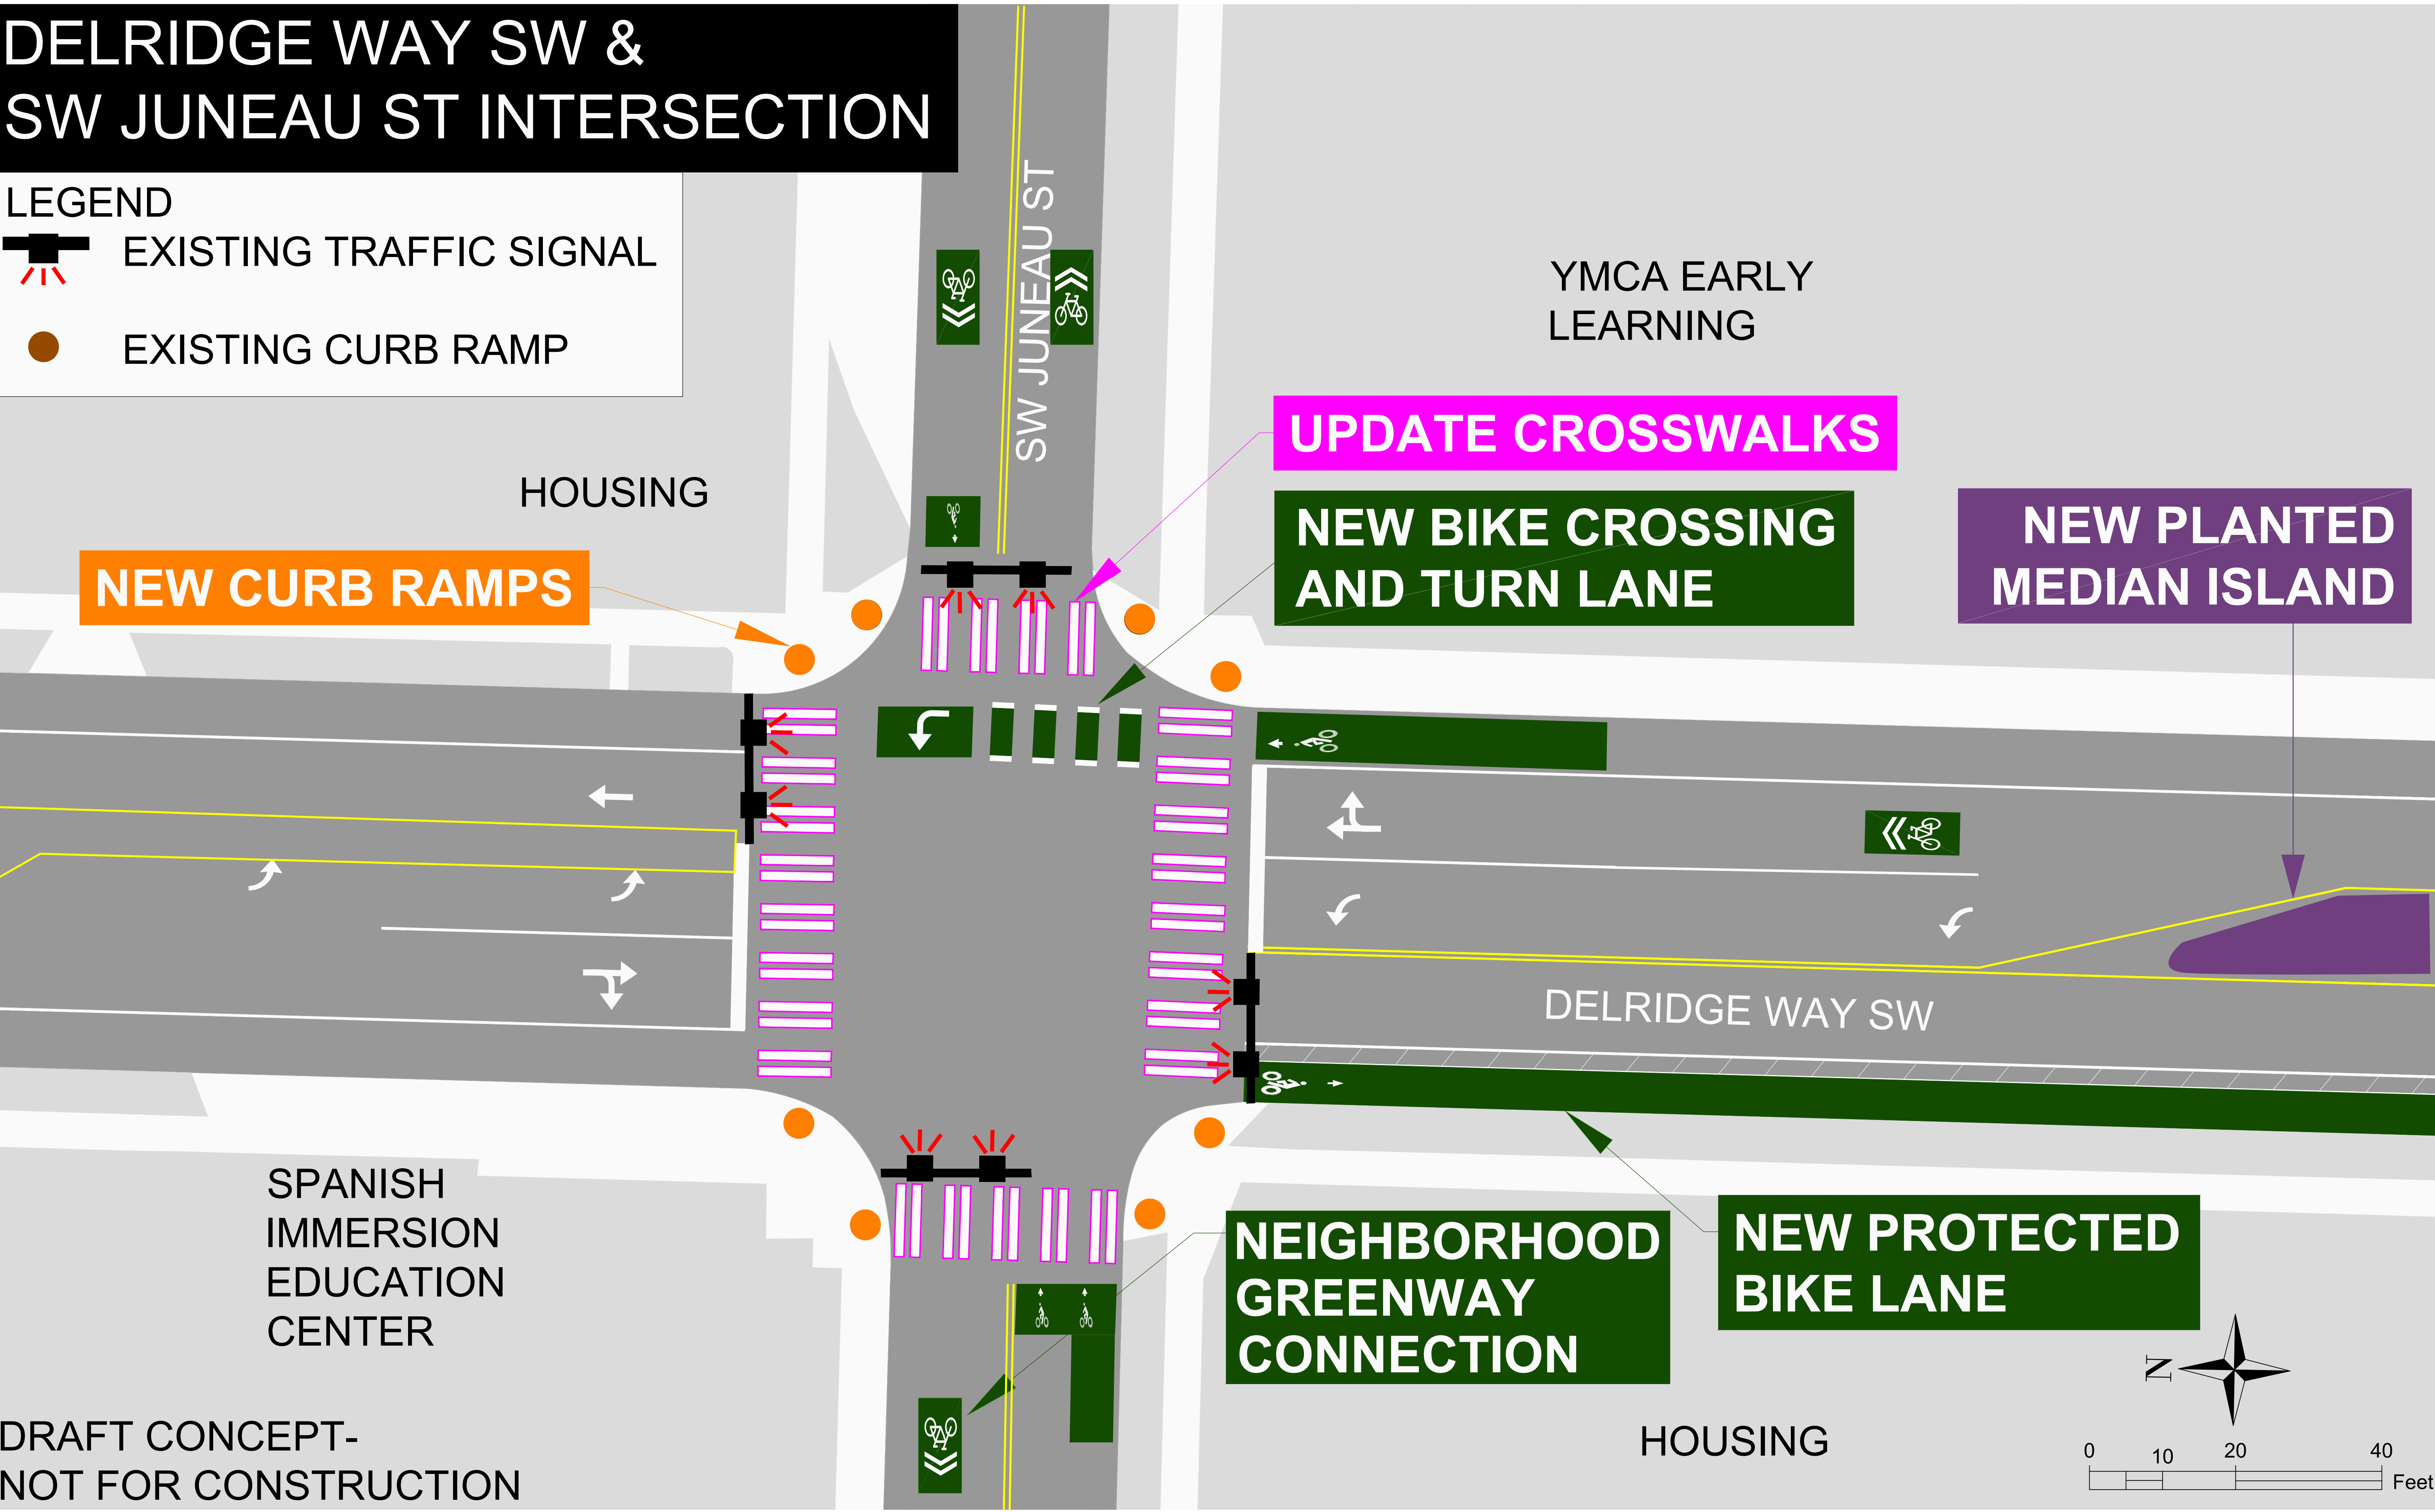



DRAFT CONCEPT-
NOT FOR CONSTRUCTION

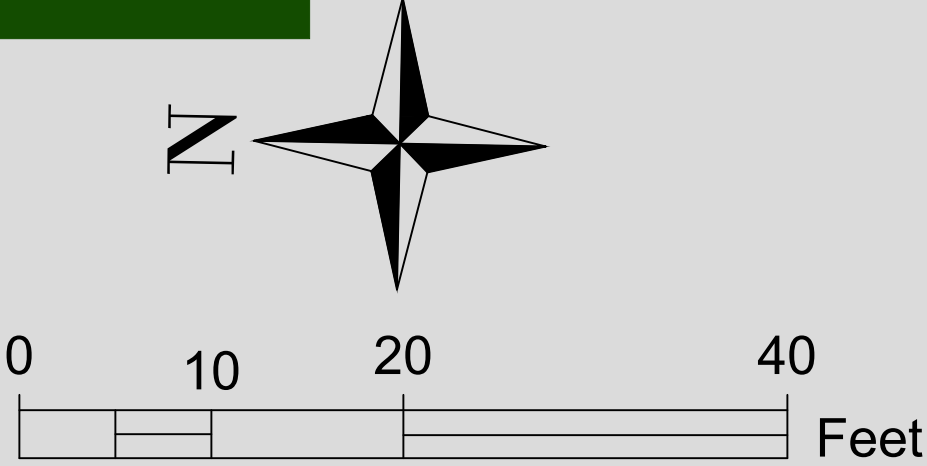

DELRIDGE WAY SW & SW GRAHAM ST INTERSECTION

LEGEND

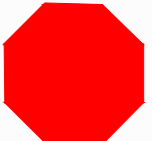-  EXISTING STOP SIGN
-  EXISTING CURB RAMP

LOUISA BOREN STEM PARKING

NEW WALK/BIKE FLASHING BEACON

NEW CURB RAMPS

NEW CROSSWALK


NEW CURB BULBS

NEW RAPIDRIDE BUS STOP

NEW RAPIDRIDE BUS STOP

NEW BIKE CROSSING

HOUSING

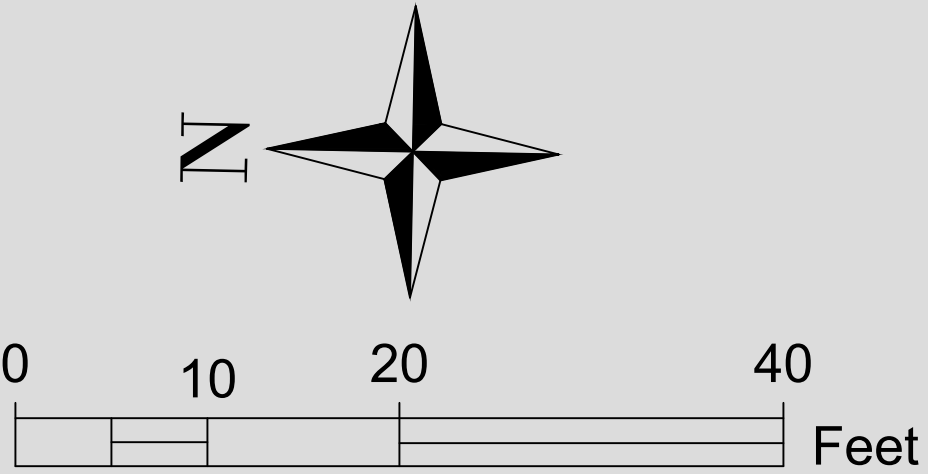


DRAFT CONCEPT-
NOT FOR CONSTRUCTION

LONGFELLOW CREEK GREEN SPACE

SW GRAHAM ST


24TH AVE SW


DELRIDGE WAY SW

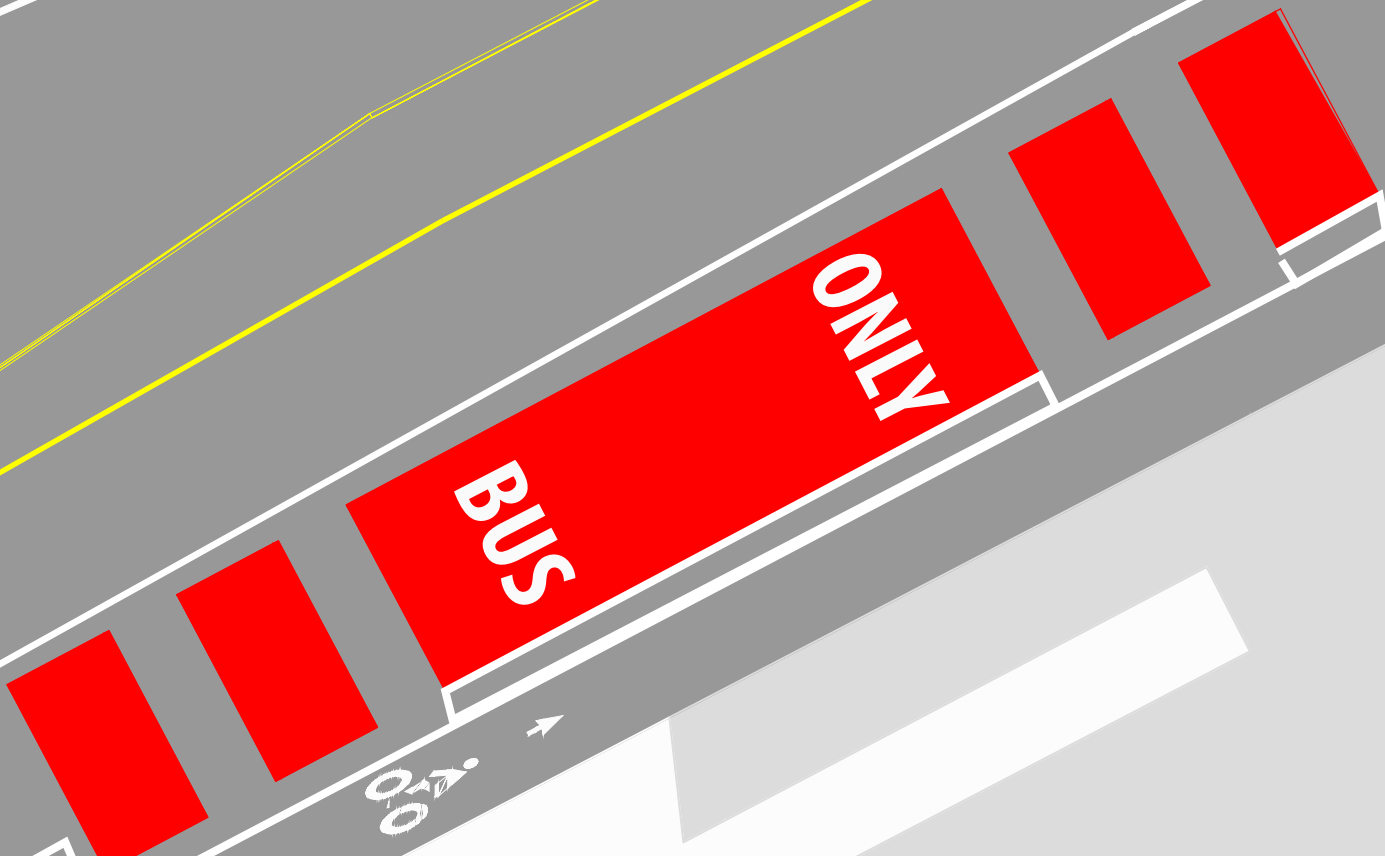


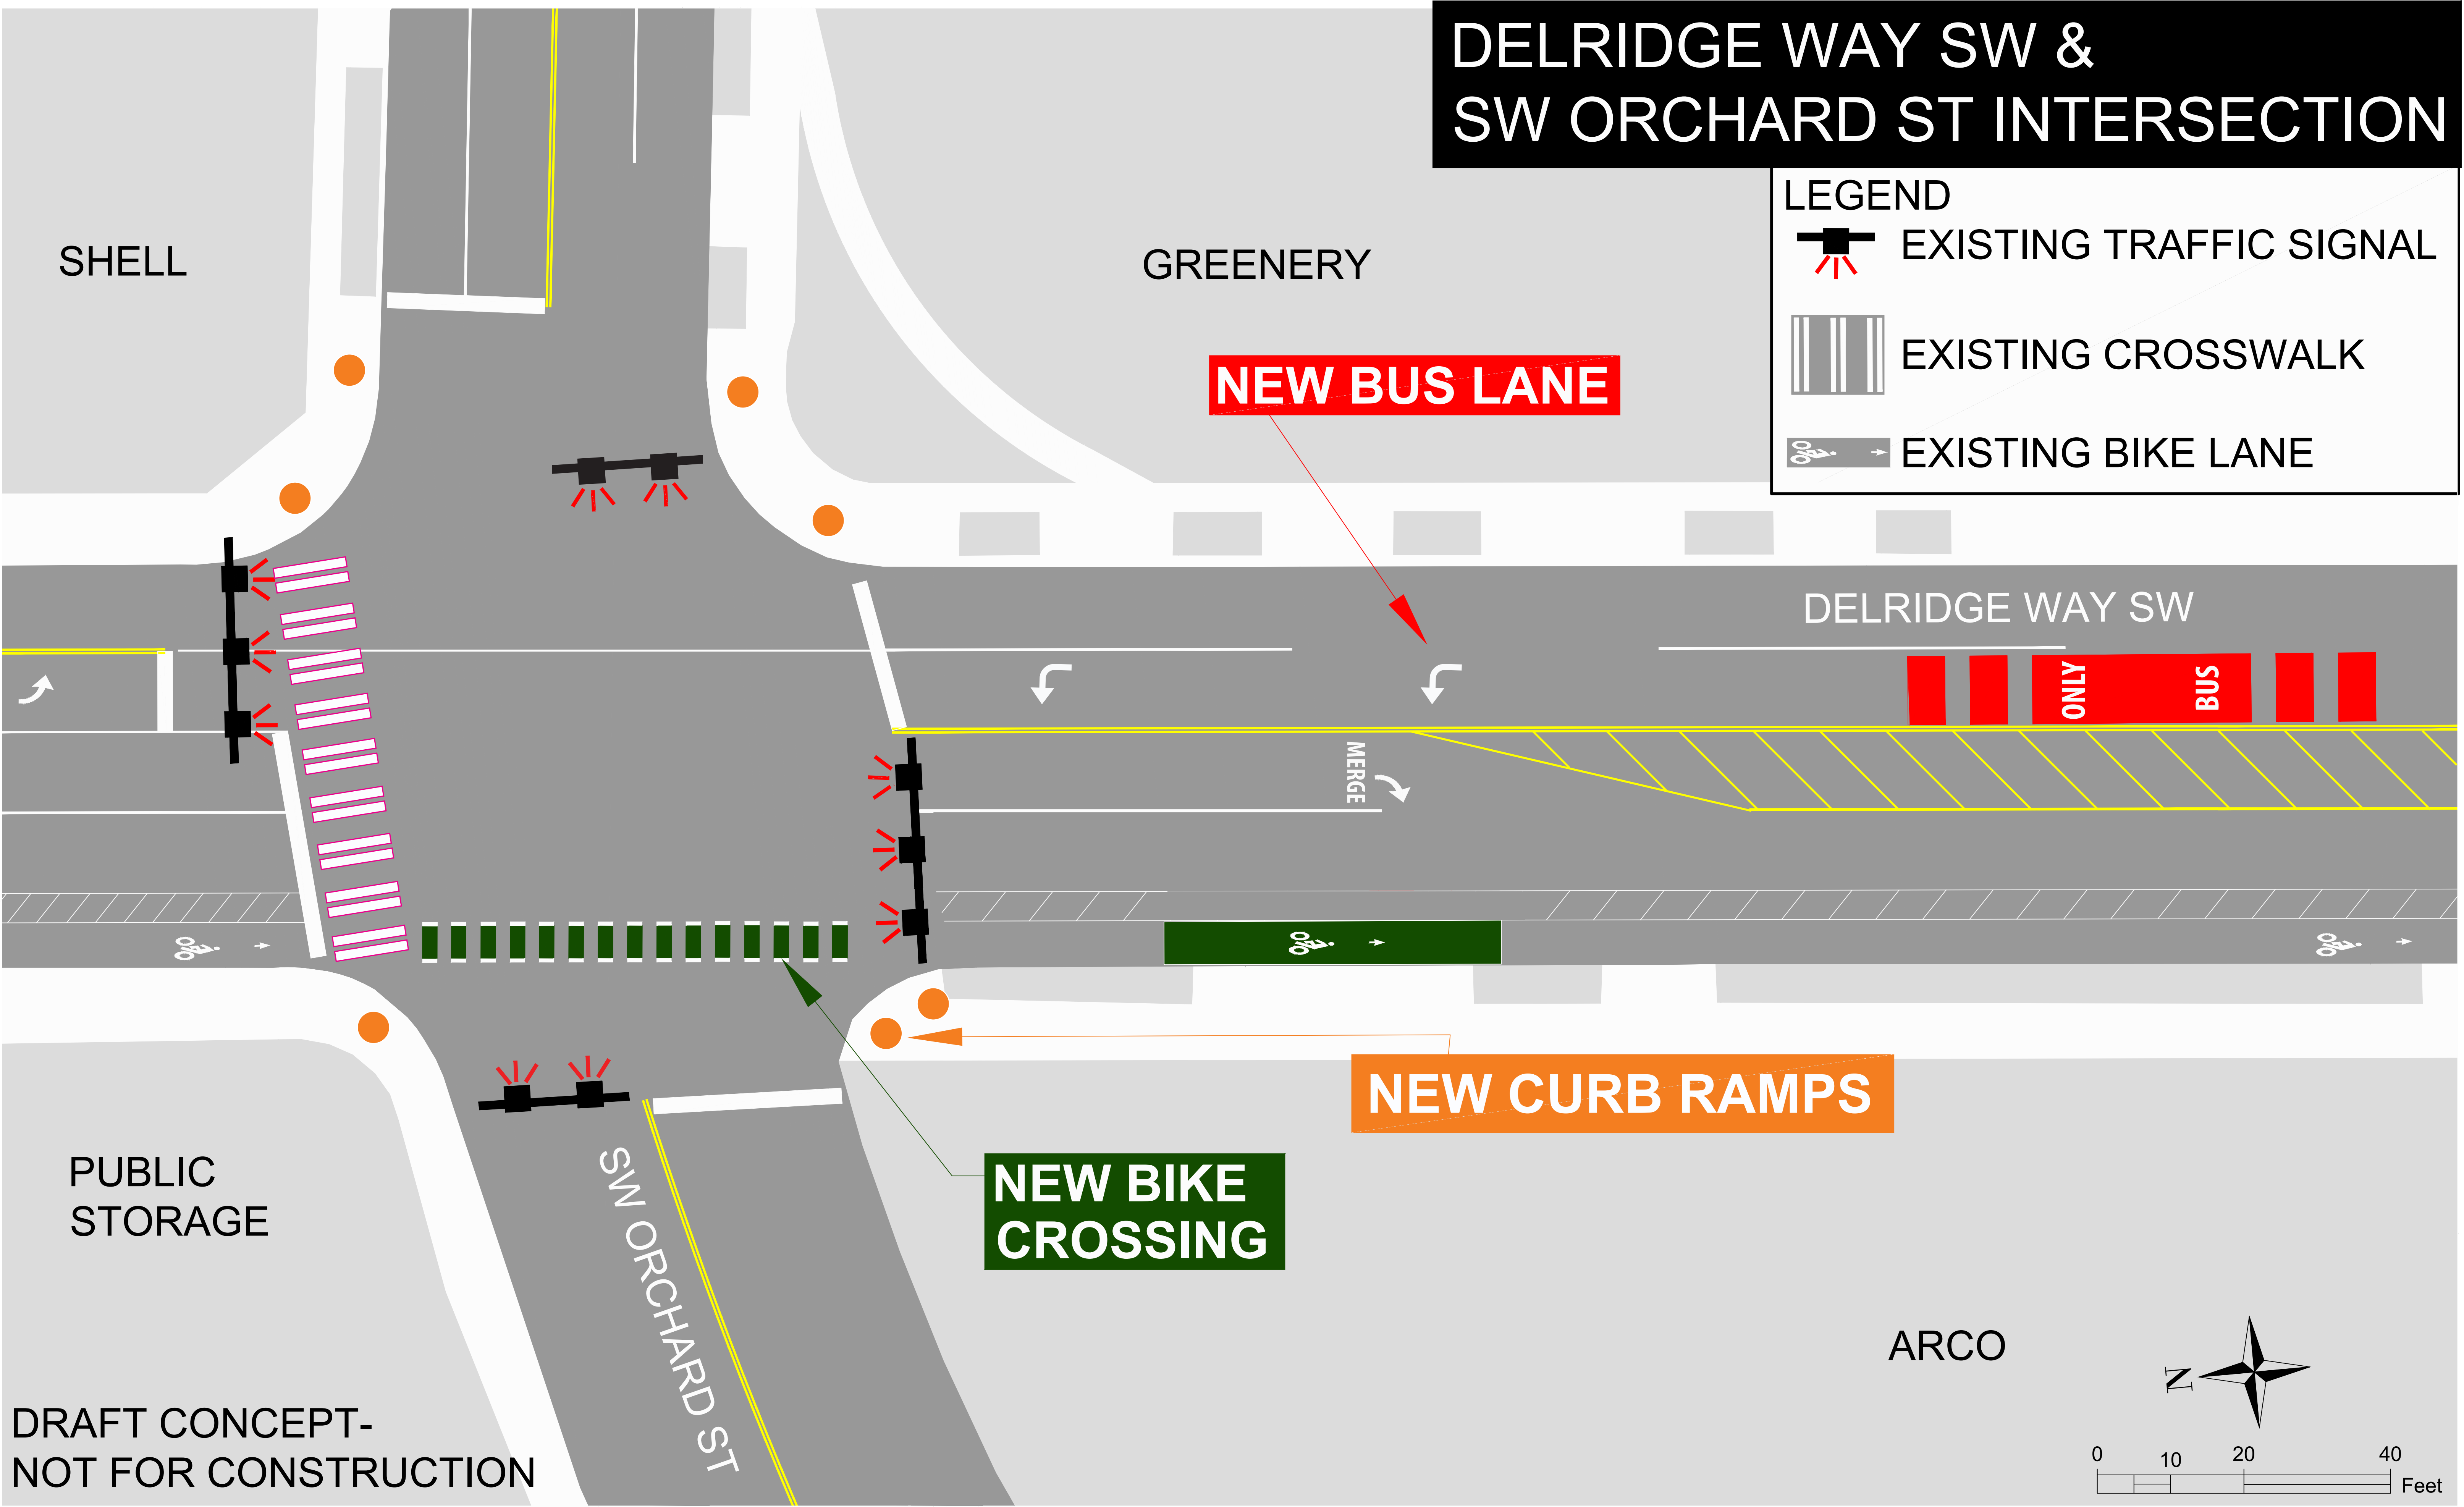
DELRIDGE WAY SW & SW ORCHARD ST INTERSECTION

LEGEND

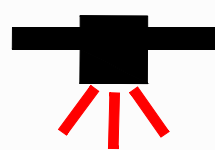
 EXISTING TRAFFIC SIGNAL

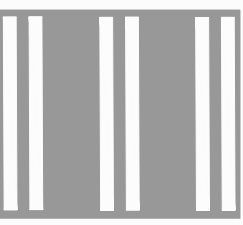 EXISTING CROSSWALK

 EXISTING BIKE LANE





DRAFT CONCEPT-
NOT FOR CONSTRUCTION

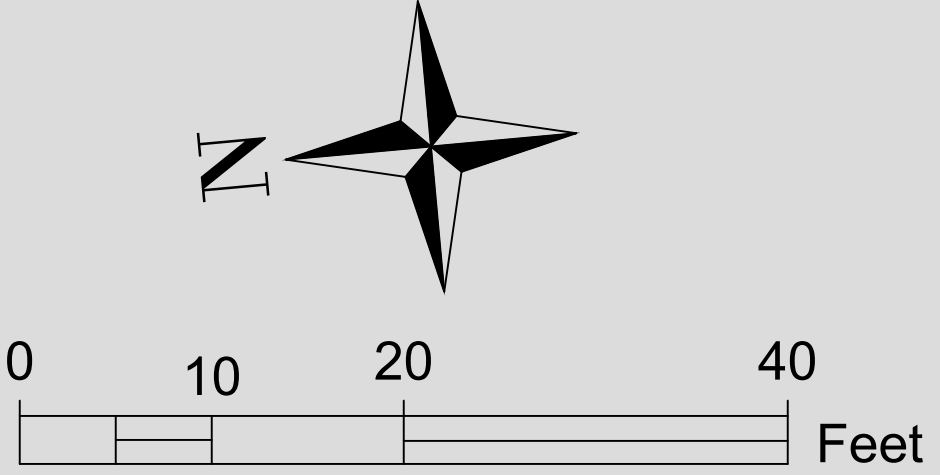


DELRIDGE WAY SW & SYLVAN WAY SW INTERSECTION


LEGEND

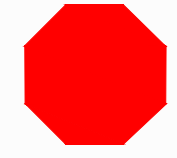
 EXISTING STOP SIGN

 EXISTING BIKE LANE

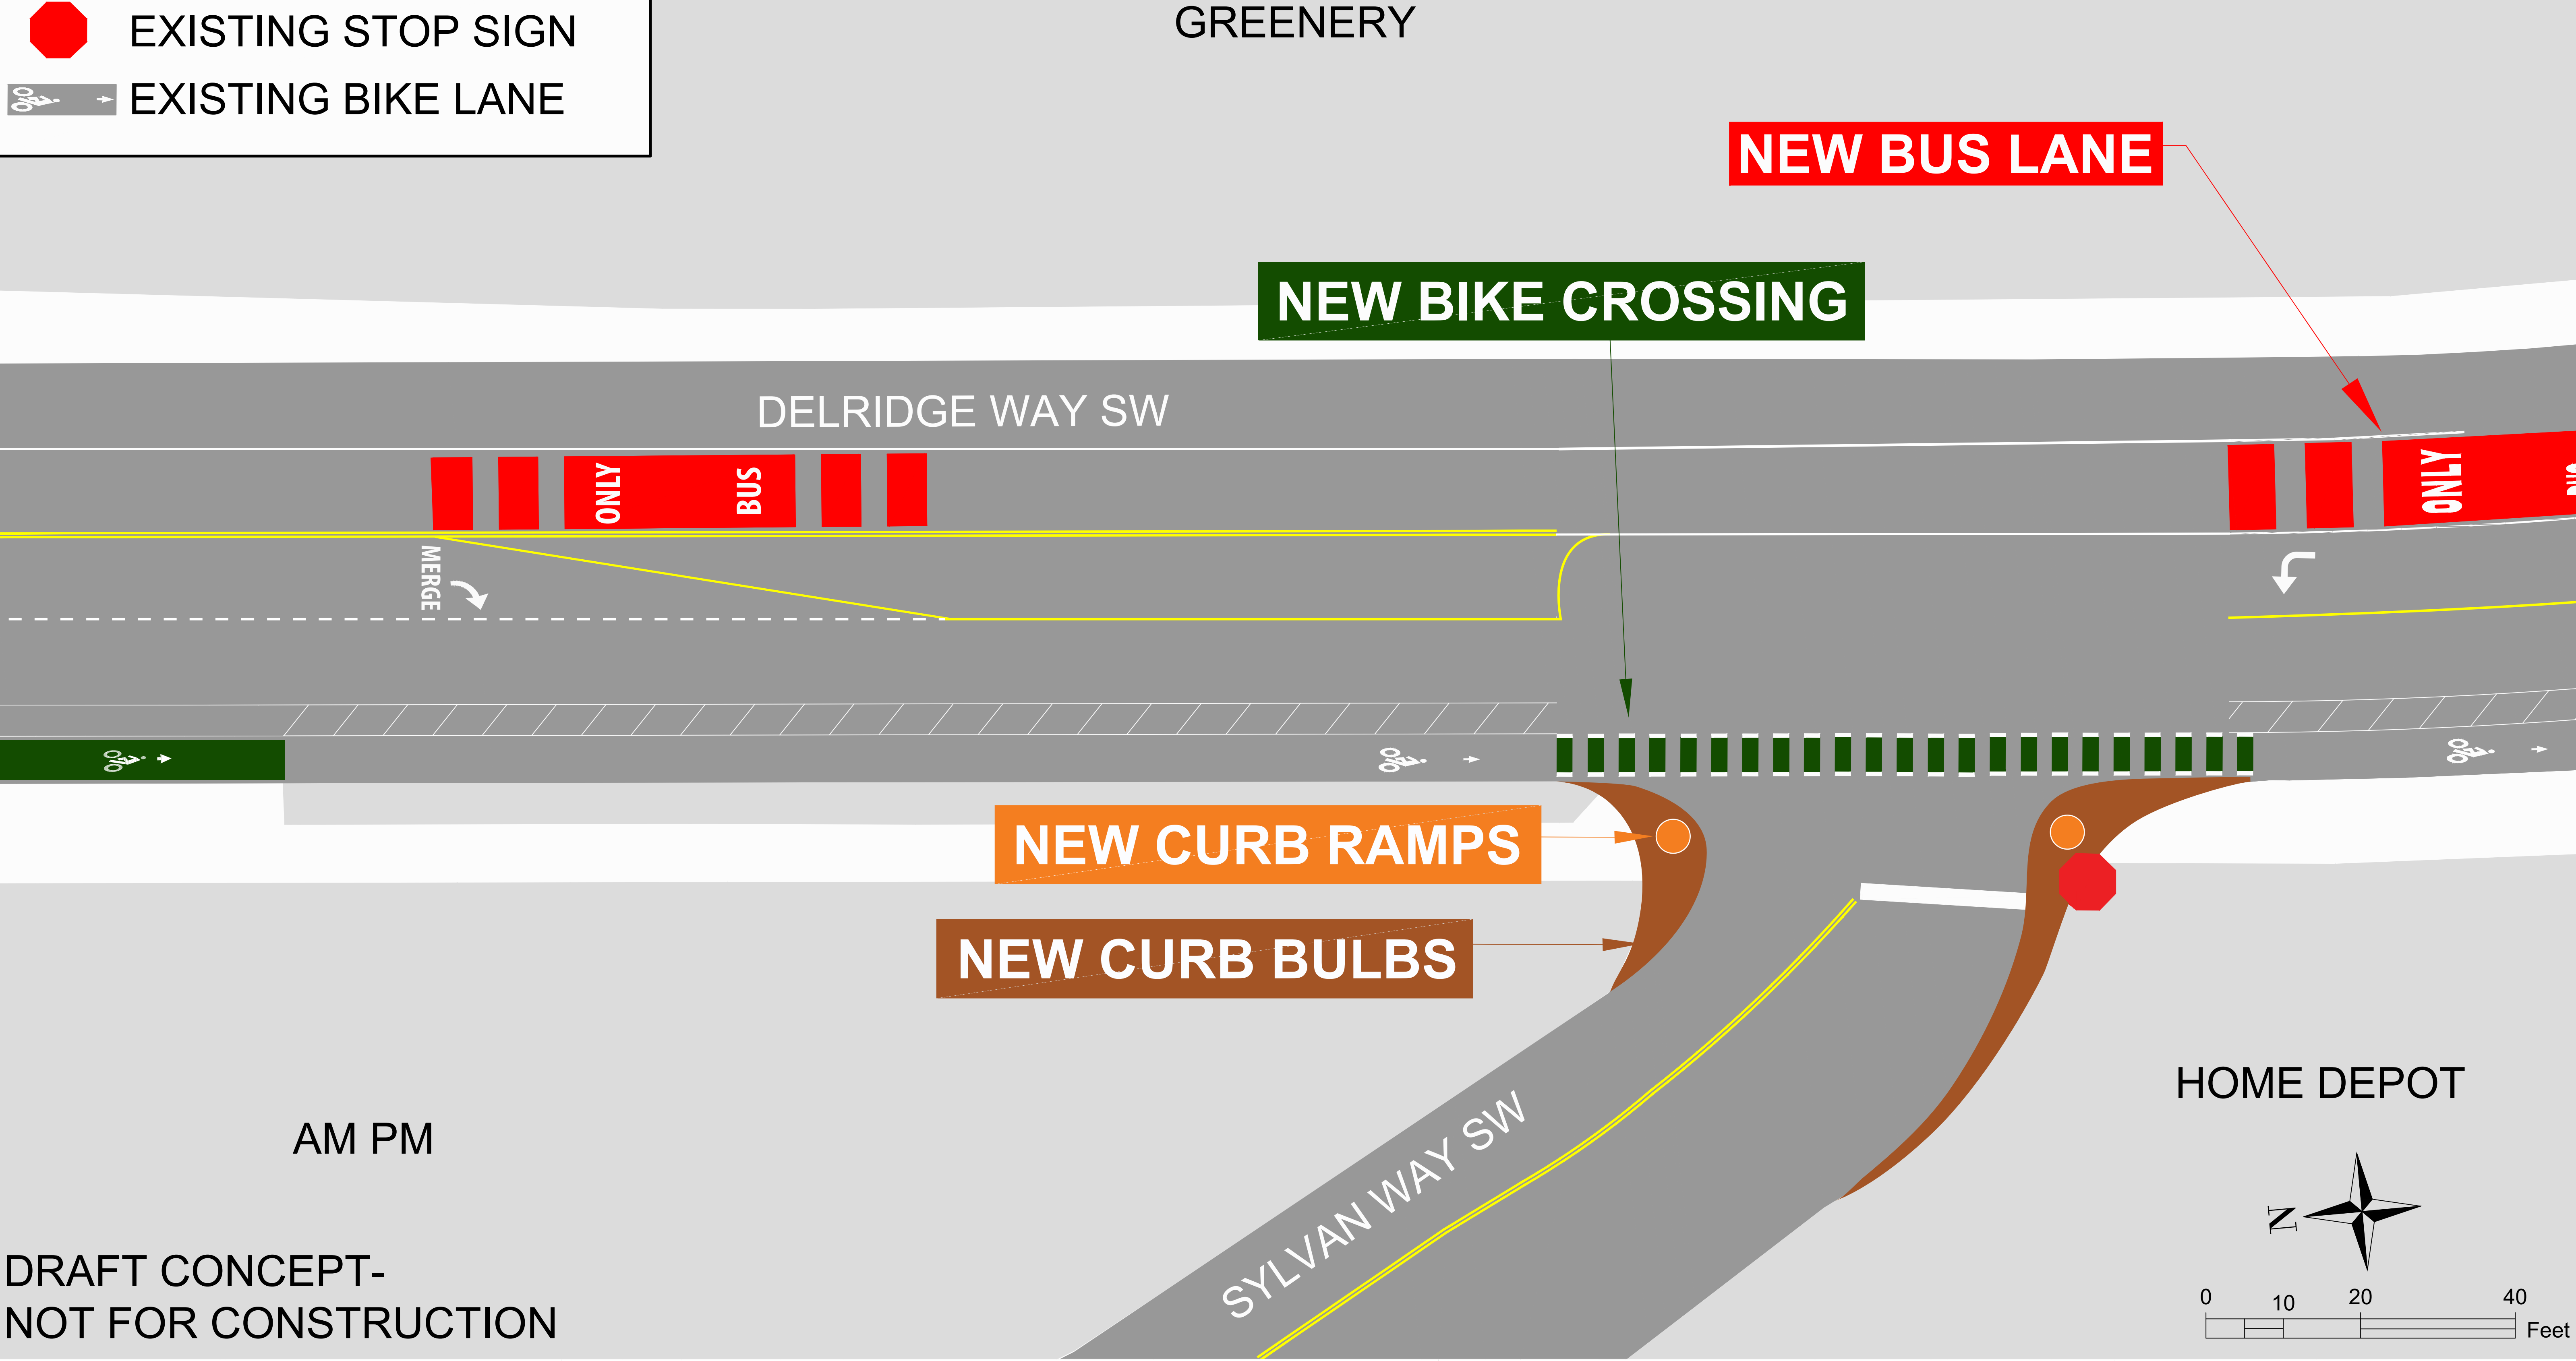

DRAFT CONCEPT-
NOT FOR CONSTRUCTION

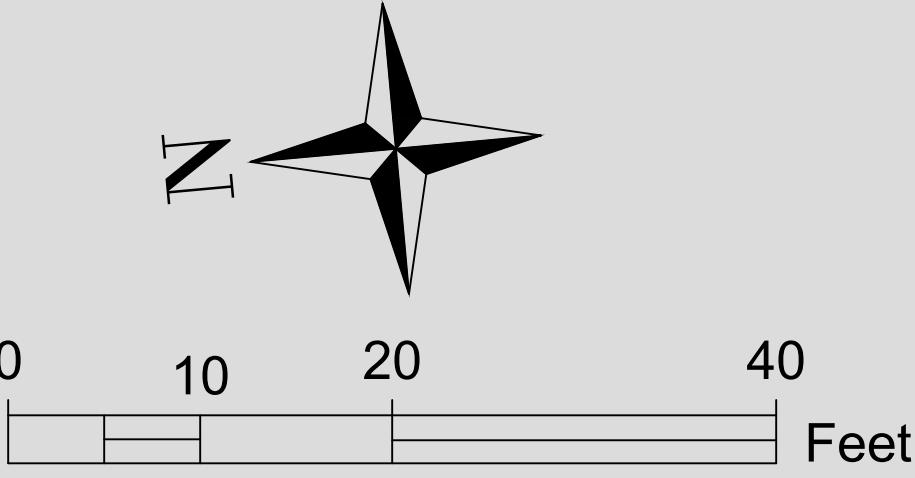

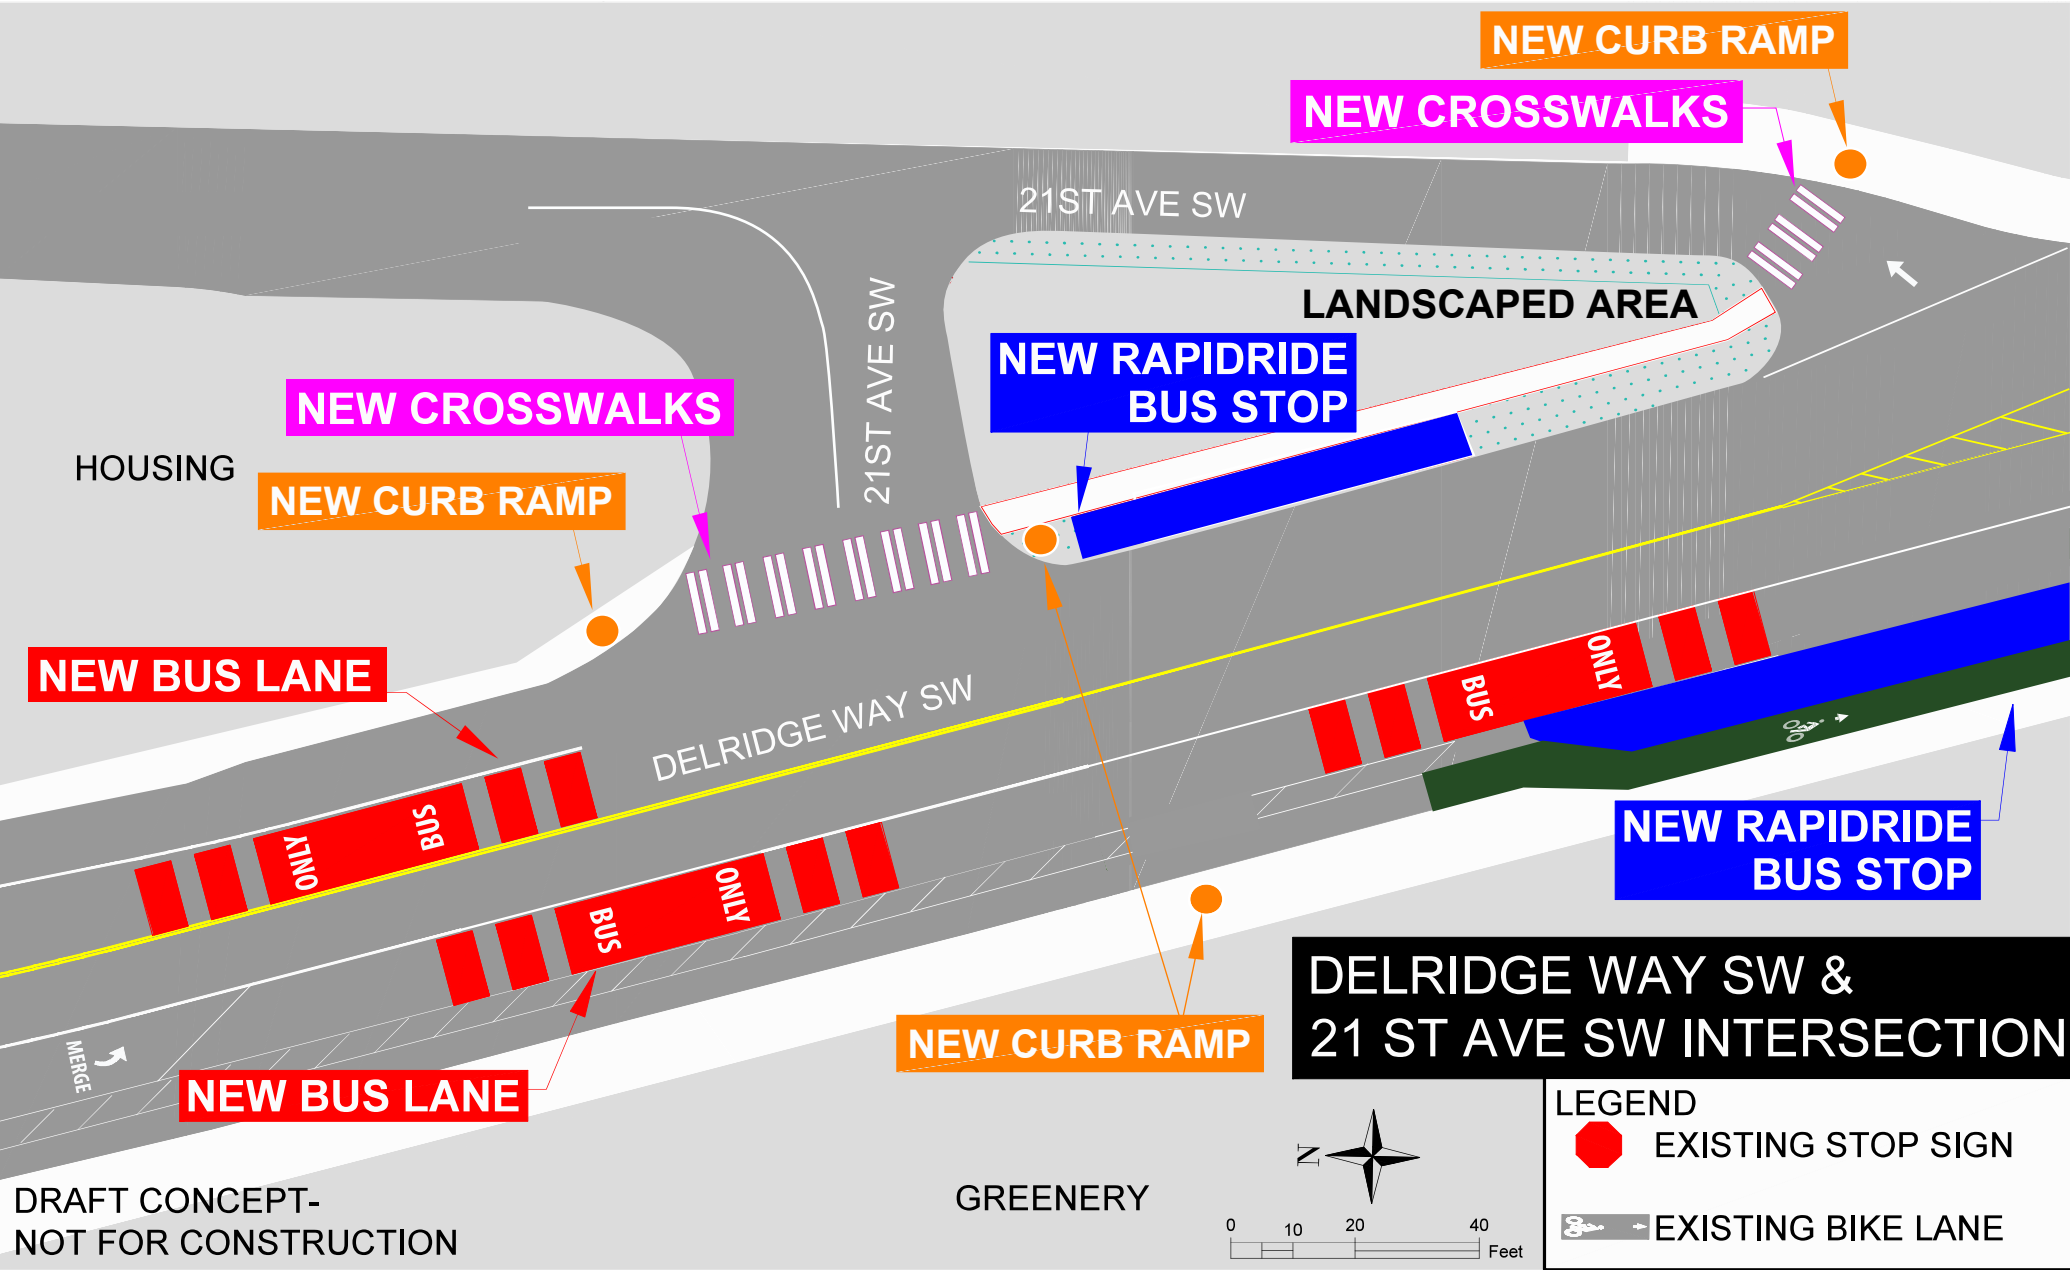

HOUSING

DELRIDGE WAY SW

NEW BIKE CROSSING

UPDATE CROSSWALK

WEST RIDGE PARK APARTMENTS

DELRIDGE WAY SW & SW HOLDEN ST INTERSECTION



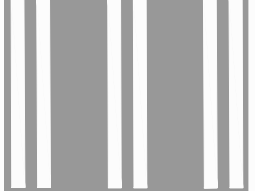

NEW CURB RAMP


NEW CURB BULB

SW HOLDEN ST

HOUSING

LEGEND

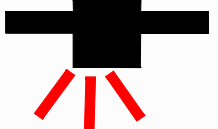-  EXISTING TRAFFIC SIGNAL
-  EXISTING CURB RAMP
-  EXISTING CROSSWALK
-  EXISTING BIKE LANE

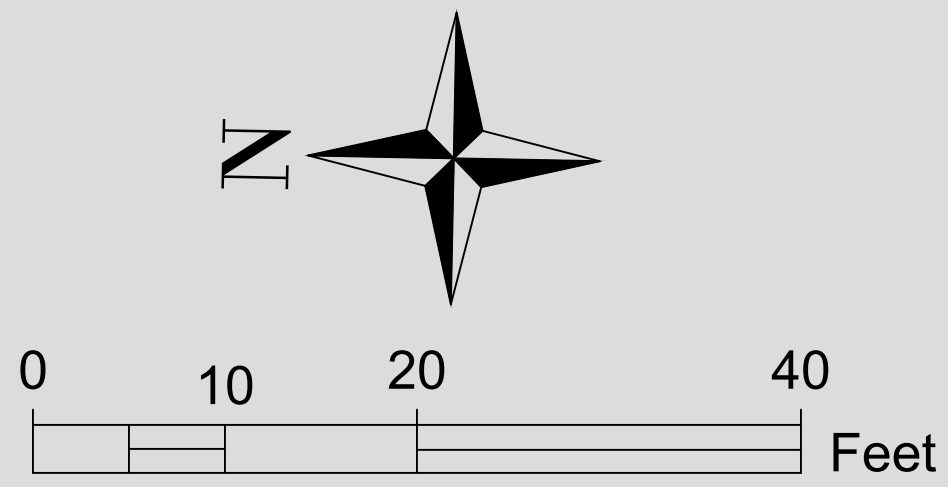

DRAFT CONCEPT-
NOT FOR CONSTRUCTION

DELRIDGE WAY SW & SW HENDERSON ST INTERSECTION

NEW RAPIDRIDE
BUS STOP

NEW CURB
BULBS

NEW
GREENWAY
CONNECTION

NEW CURBS

NEW BIKE
CROSSINGS

NEW PROTECTED
BIKE LANE

NEW RAPIDRIDE
BUS STOP


NEW CROSSWALK

NEW CURB RAMPS




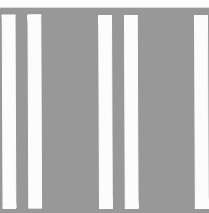

NEW CURBS

DRAFT CONCEPT-
NOT FOR CONSTRUCTION

GAS &
SMOKE
DEPOT

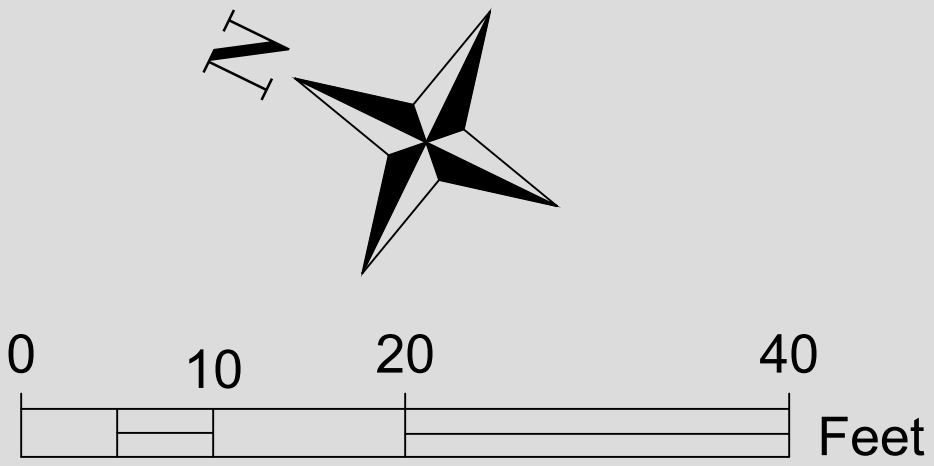


LEGEND

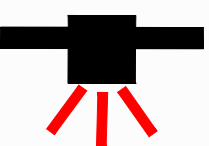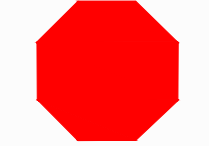
-  EXISTING TRAFFIC SIGNAL
-  EXISTING STOP SIGN
-  EXISTING CURB RAMP
-  EXISTING CROSSWALK
-  EXISTING BIKE MARKING

DELRIDGE WAY SW & SW CAMBRIDGE ST INTERSECTION


LEGEND

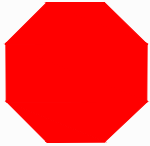


STOP SIGN




EXISTING CURB RAMP

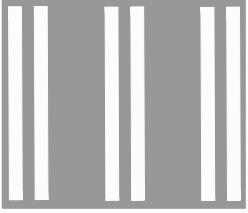

EXISTING CROSSWALK



EXISTING BIKE MARKING

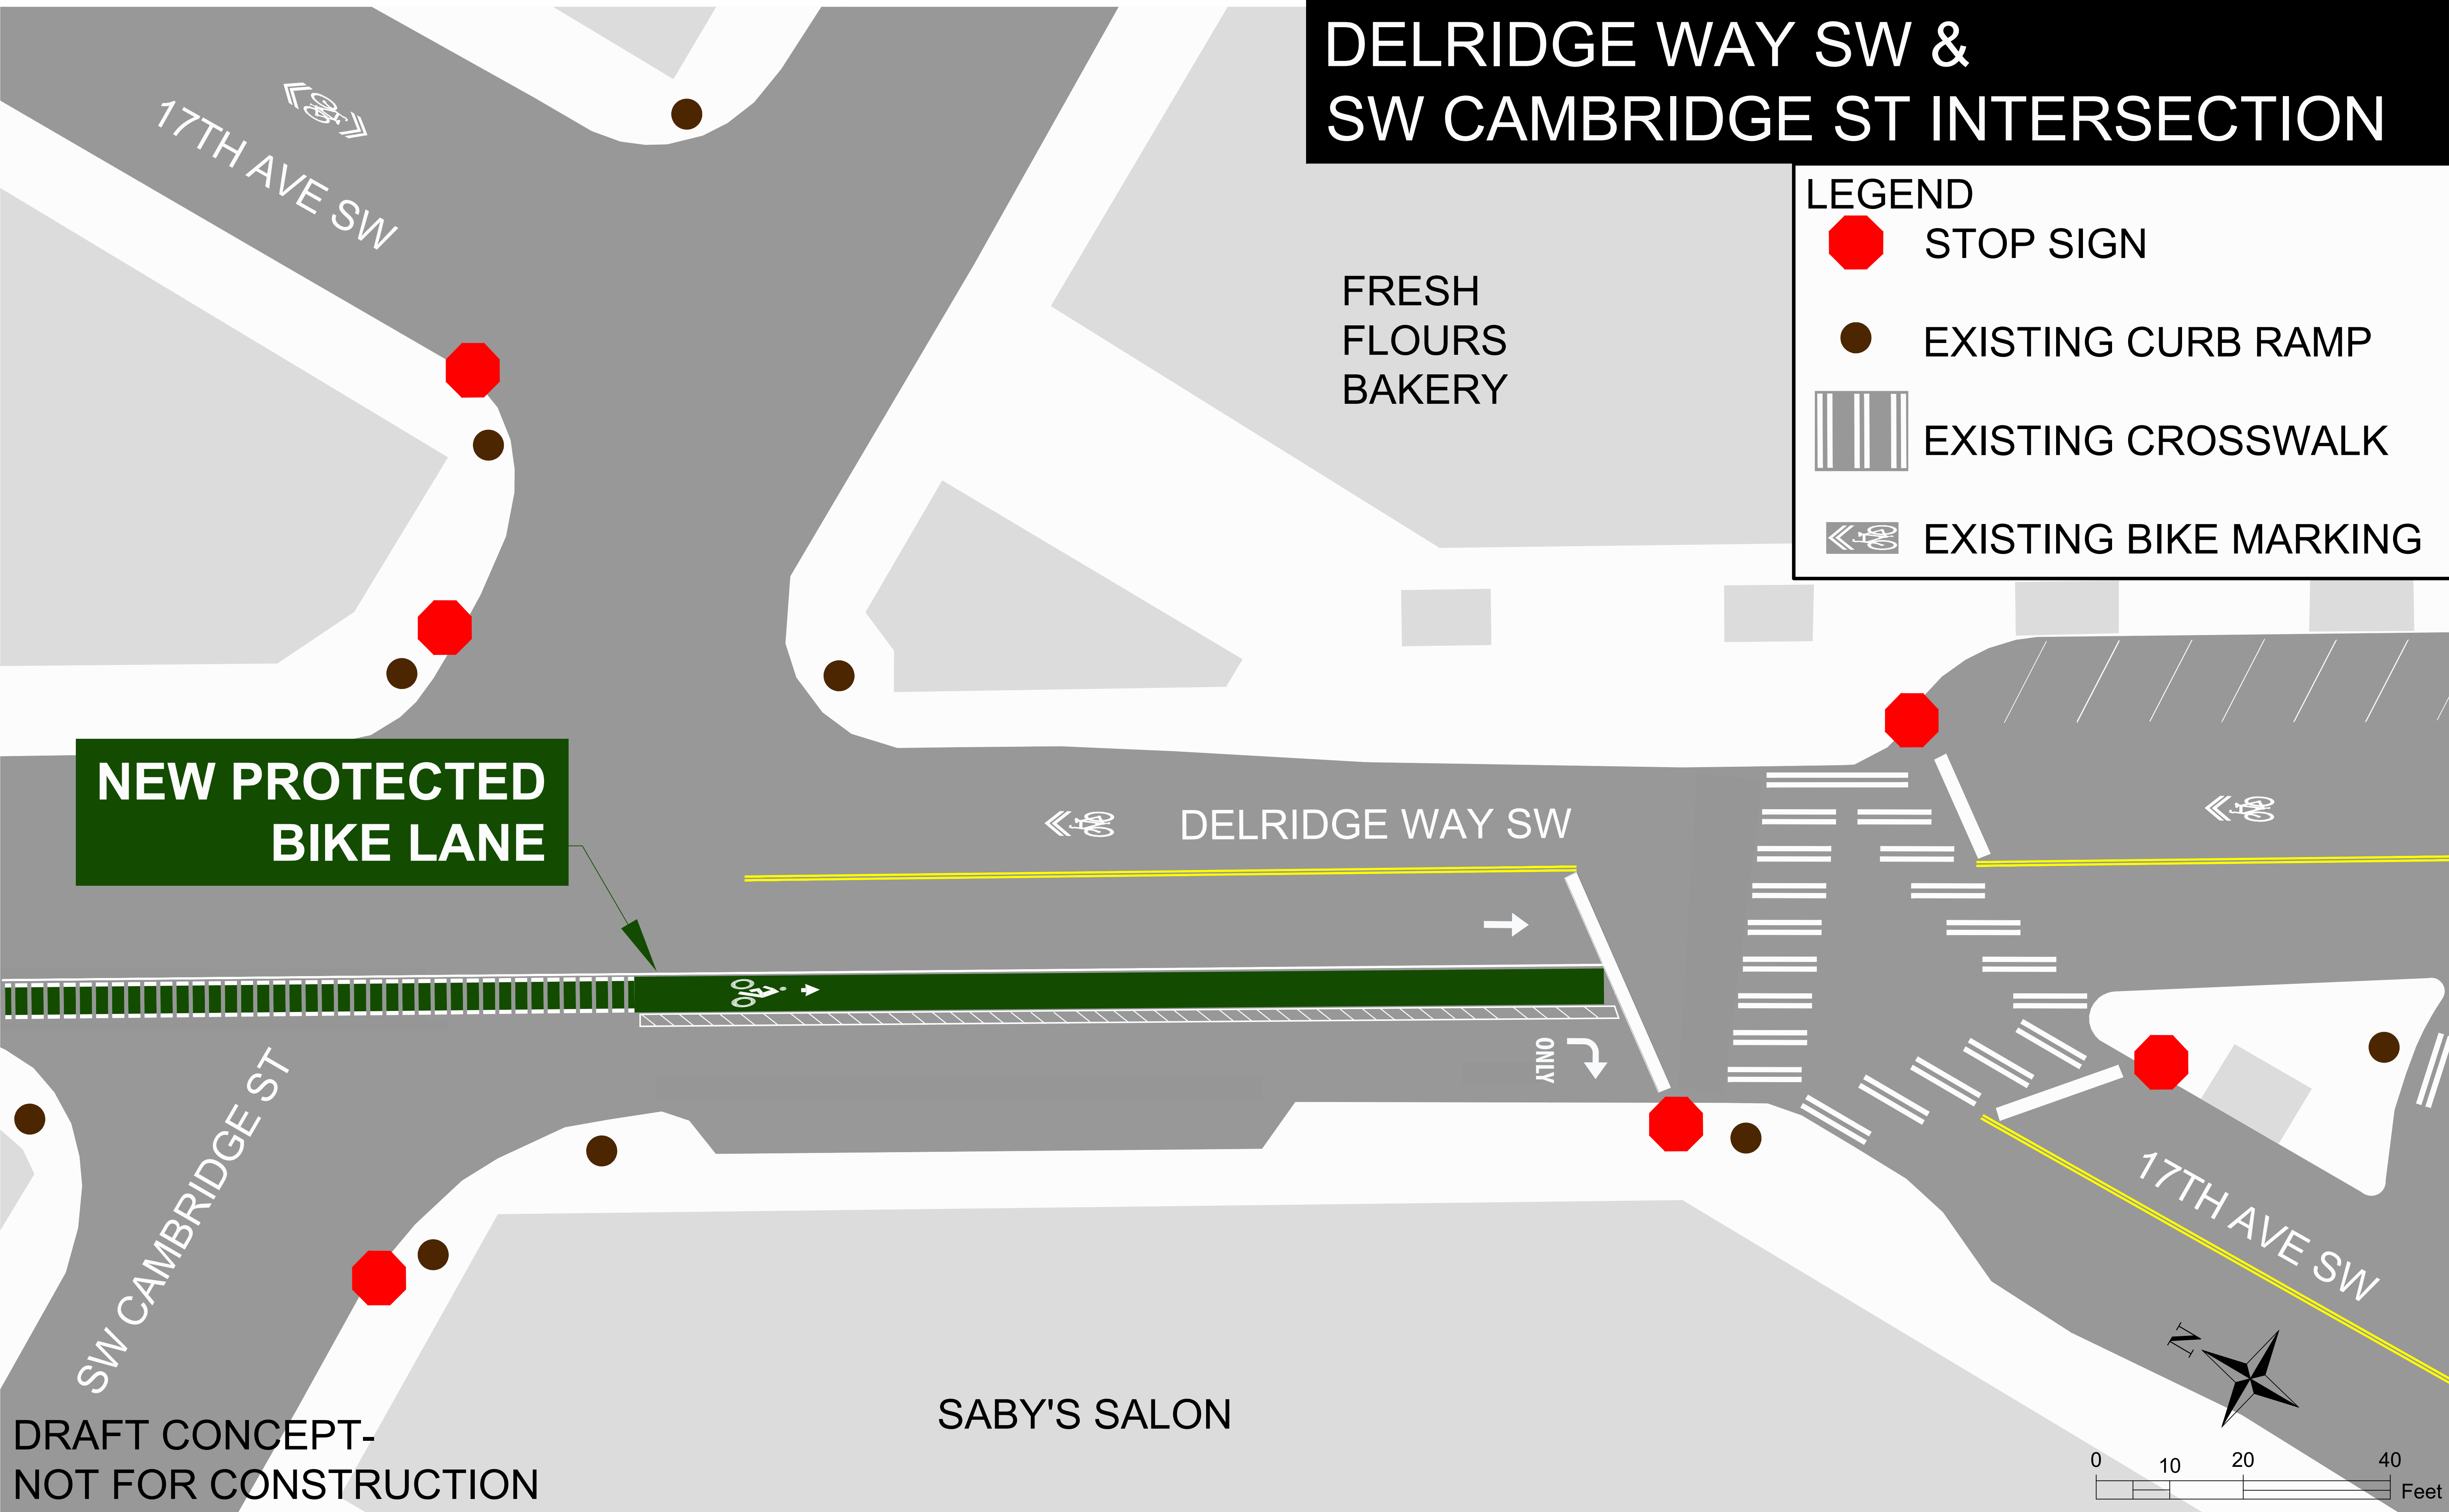

NEW PROTECTED
BIKE LANE

FRESH
FLOURS
BAKERY

DELRIDGE WAY SW

SW CAMBRIDGE ST

DRAFT CONCEPT-
NOT FOR CONSTRUCTION

SABY'S SALON

17TH AVE SW

