


100 - EVENT LEVEL

FLOOR SLAB = 254,400 SF

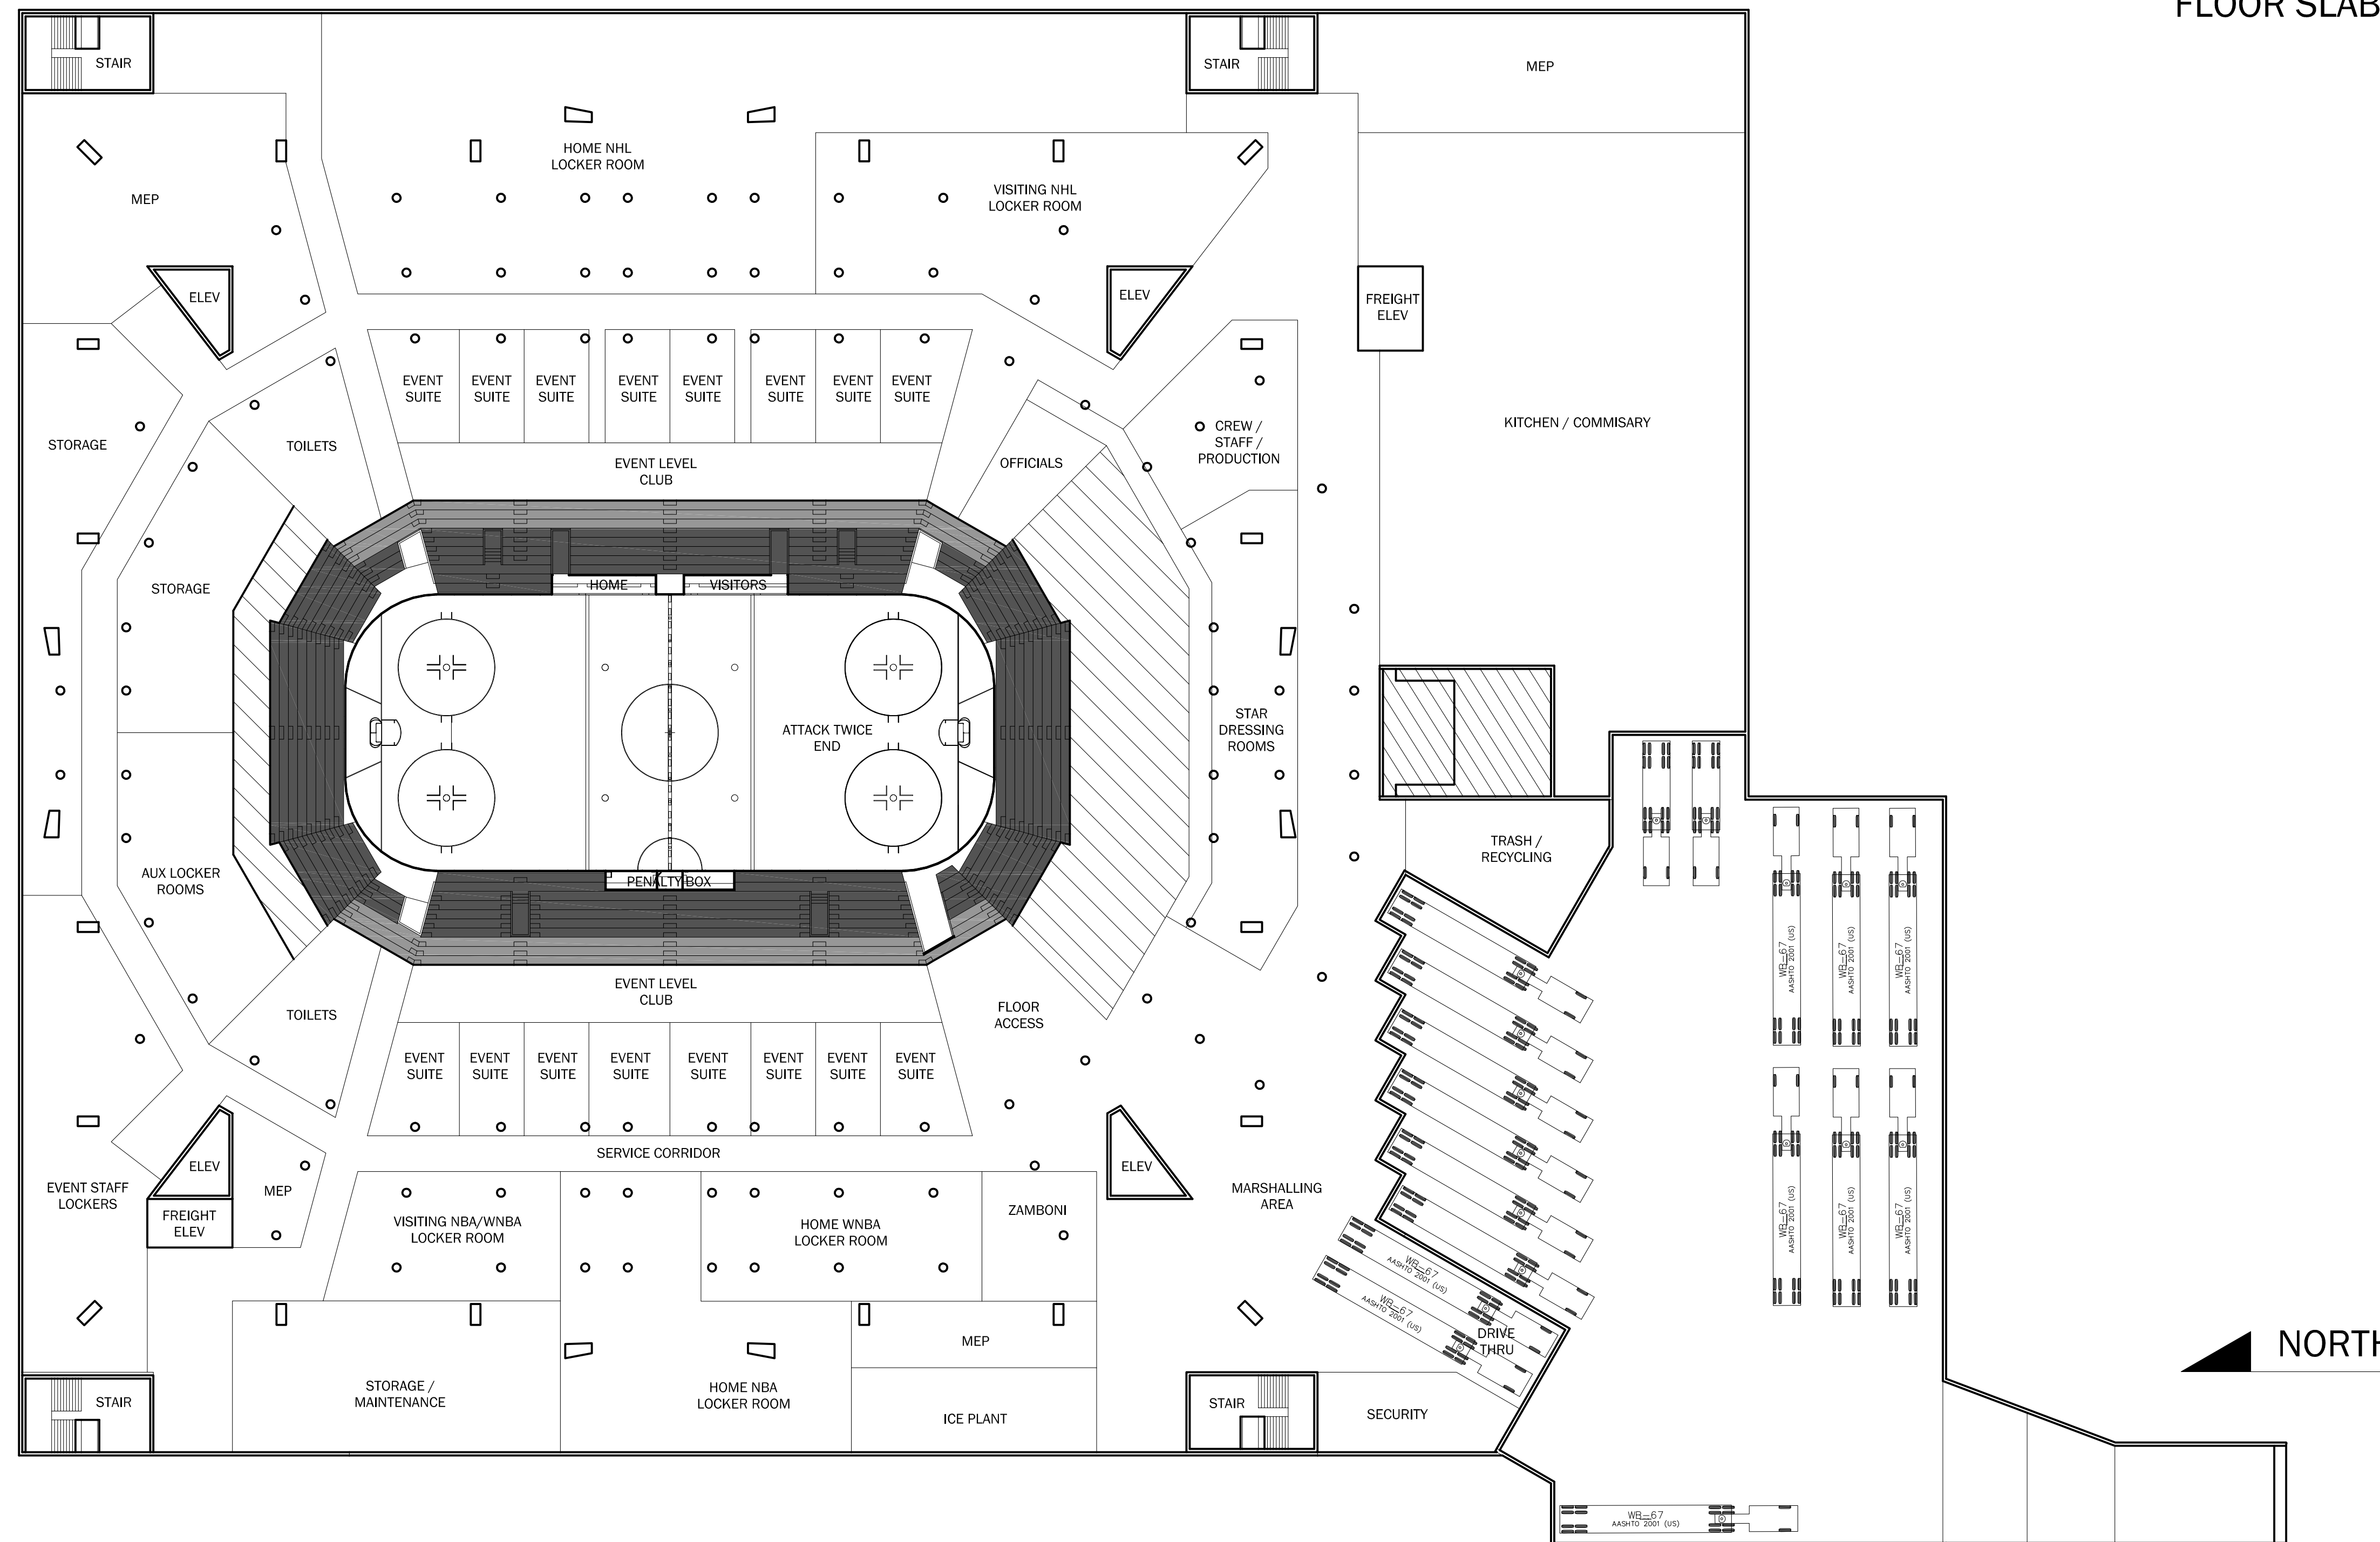

KEY ARENA RENOVATION