



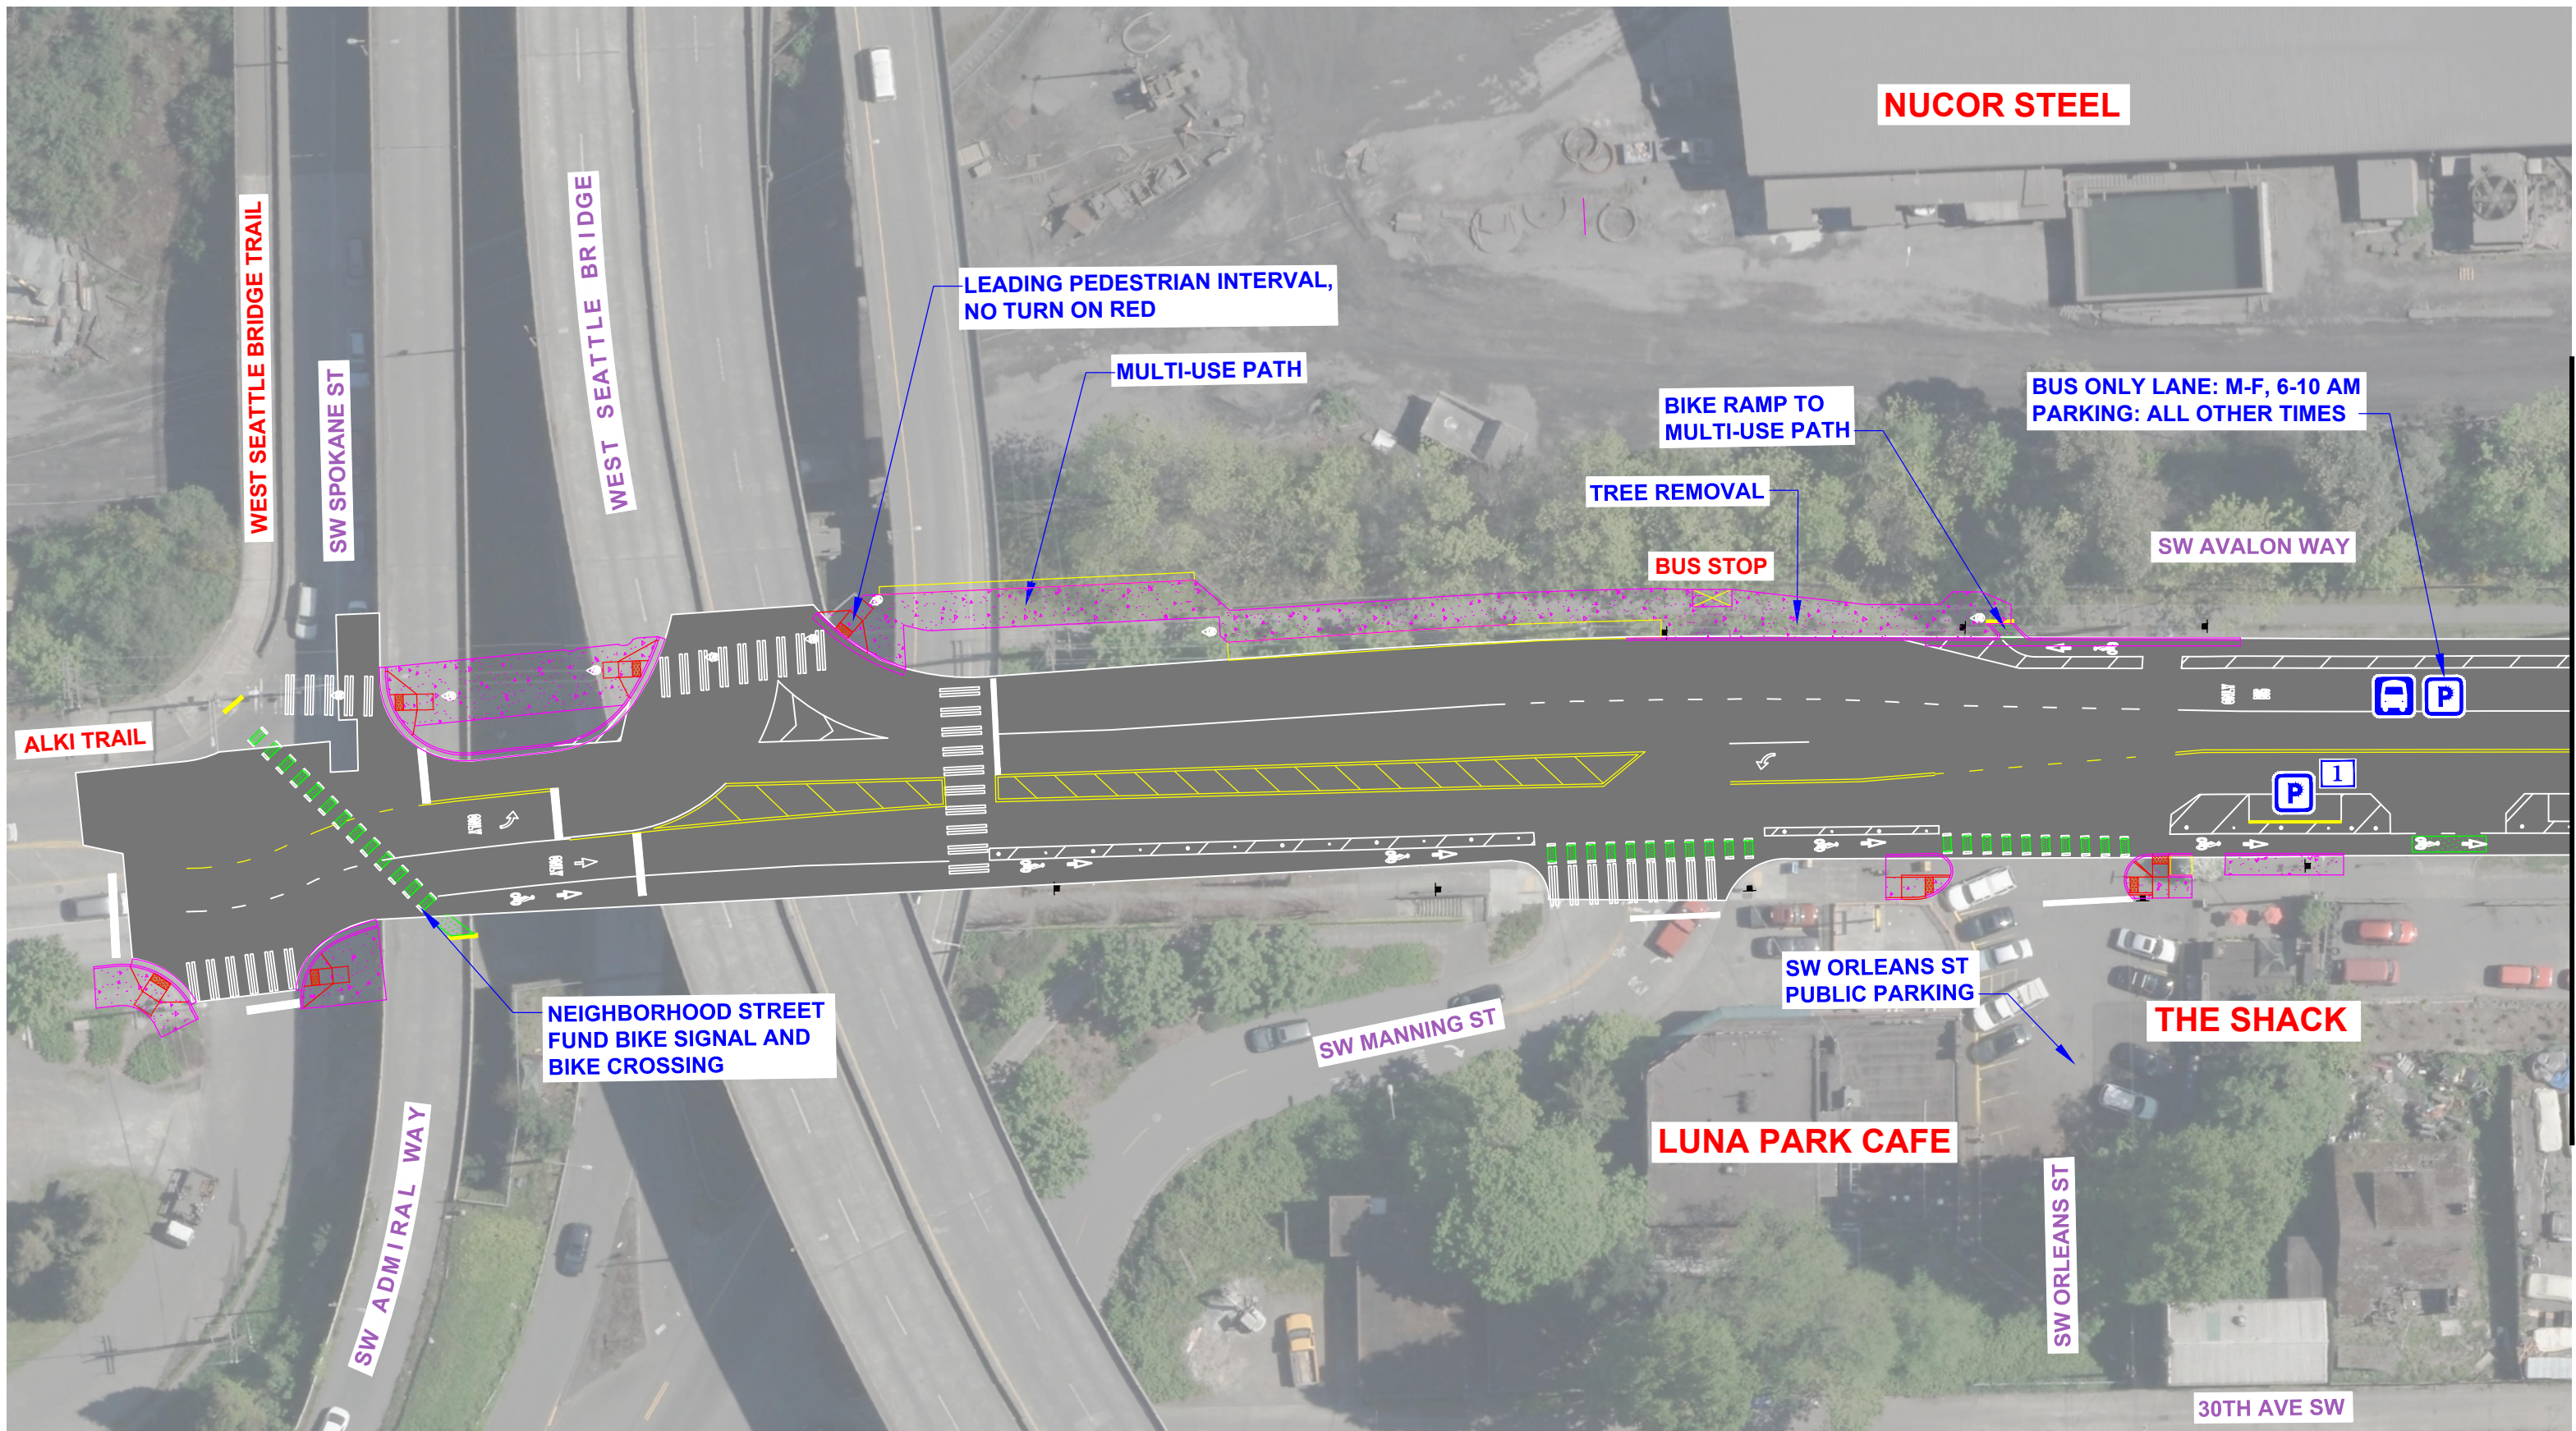

MATCH LINE - SEE SHEET 2

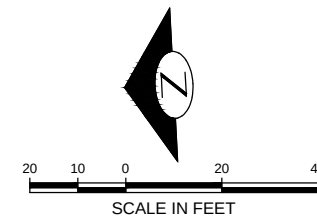


Seattle
Department of
Transportation




2019 AAC SW AVALON WAY & 35TH AVE SW
AUGUST 2018
1 OF 10

MATCH LINE - SEE SHEET 1

MATCH LINE - SEE SHEET 3

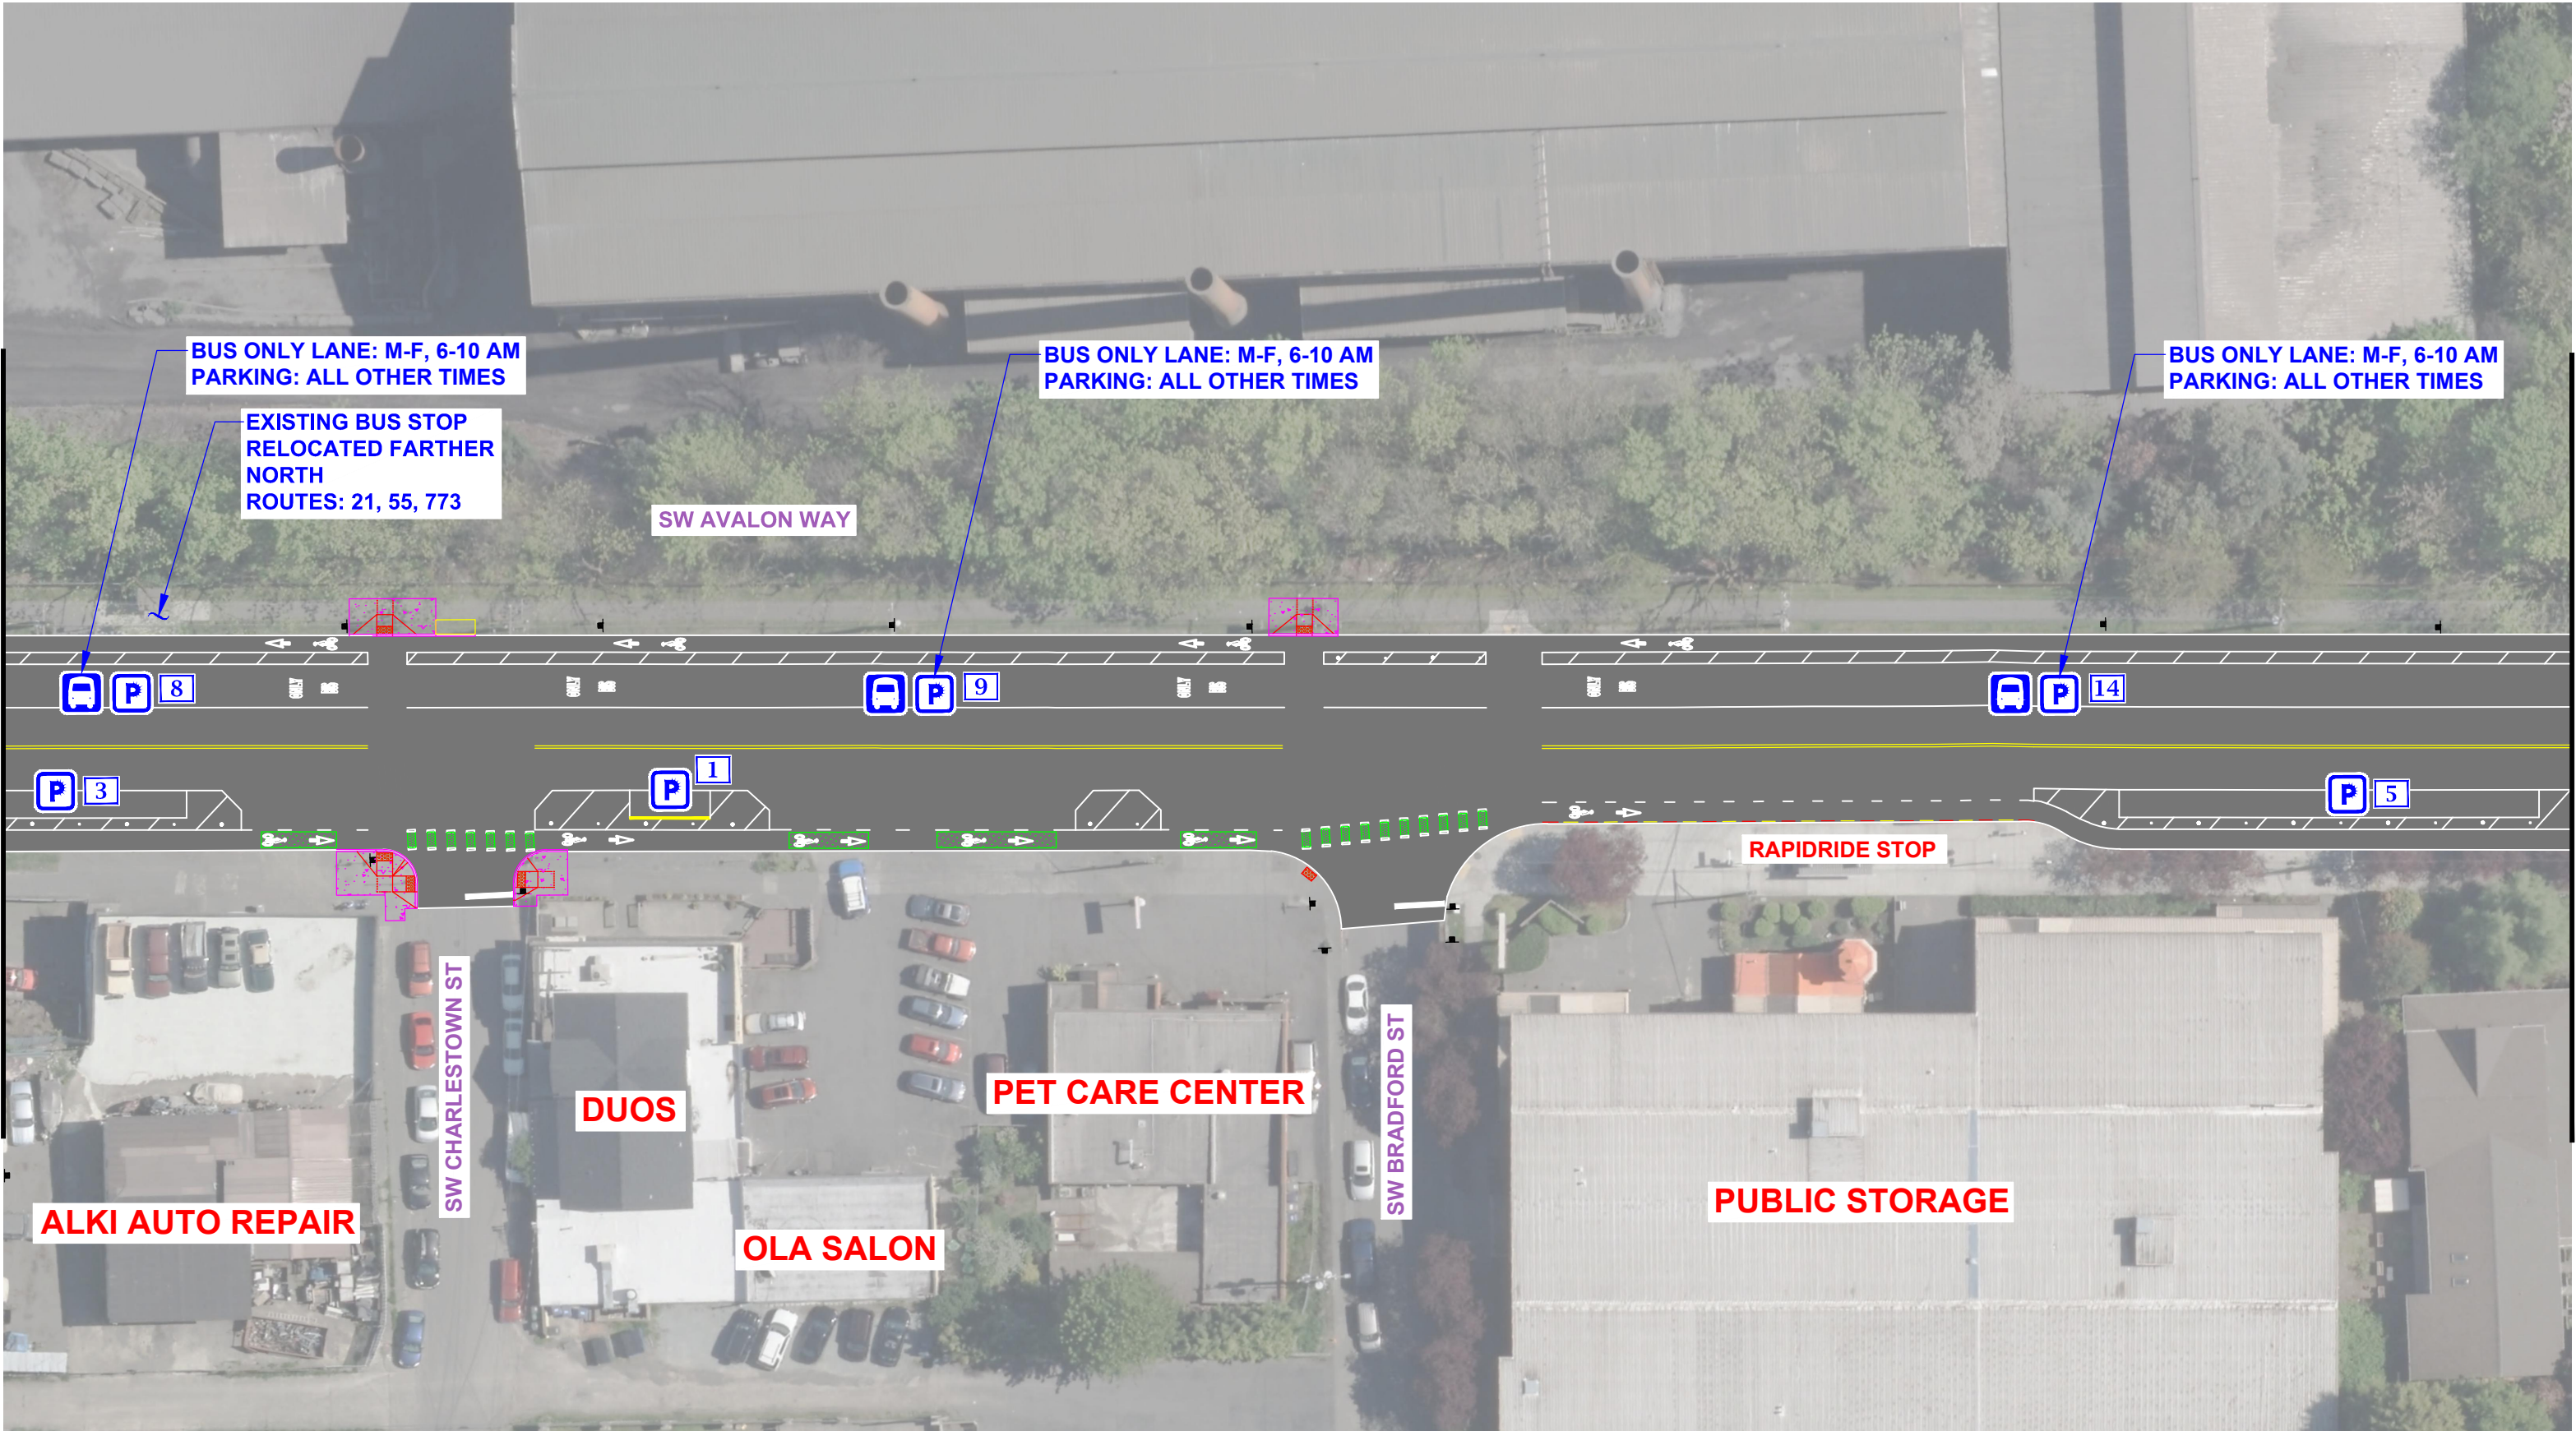


Seattle
Department of
Transportation

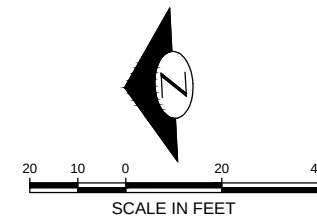

**2019 AAC SW AVALON WAY & 35TH AVE SW
AUGUST 2018
2 OF 10**


MATCH LINE - SEE SHEET 2

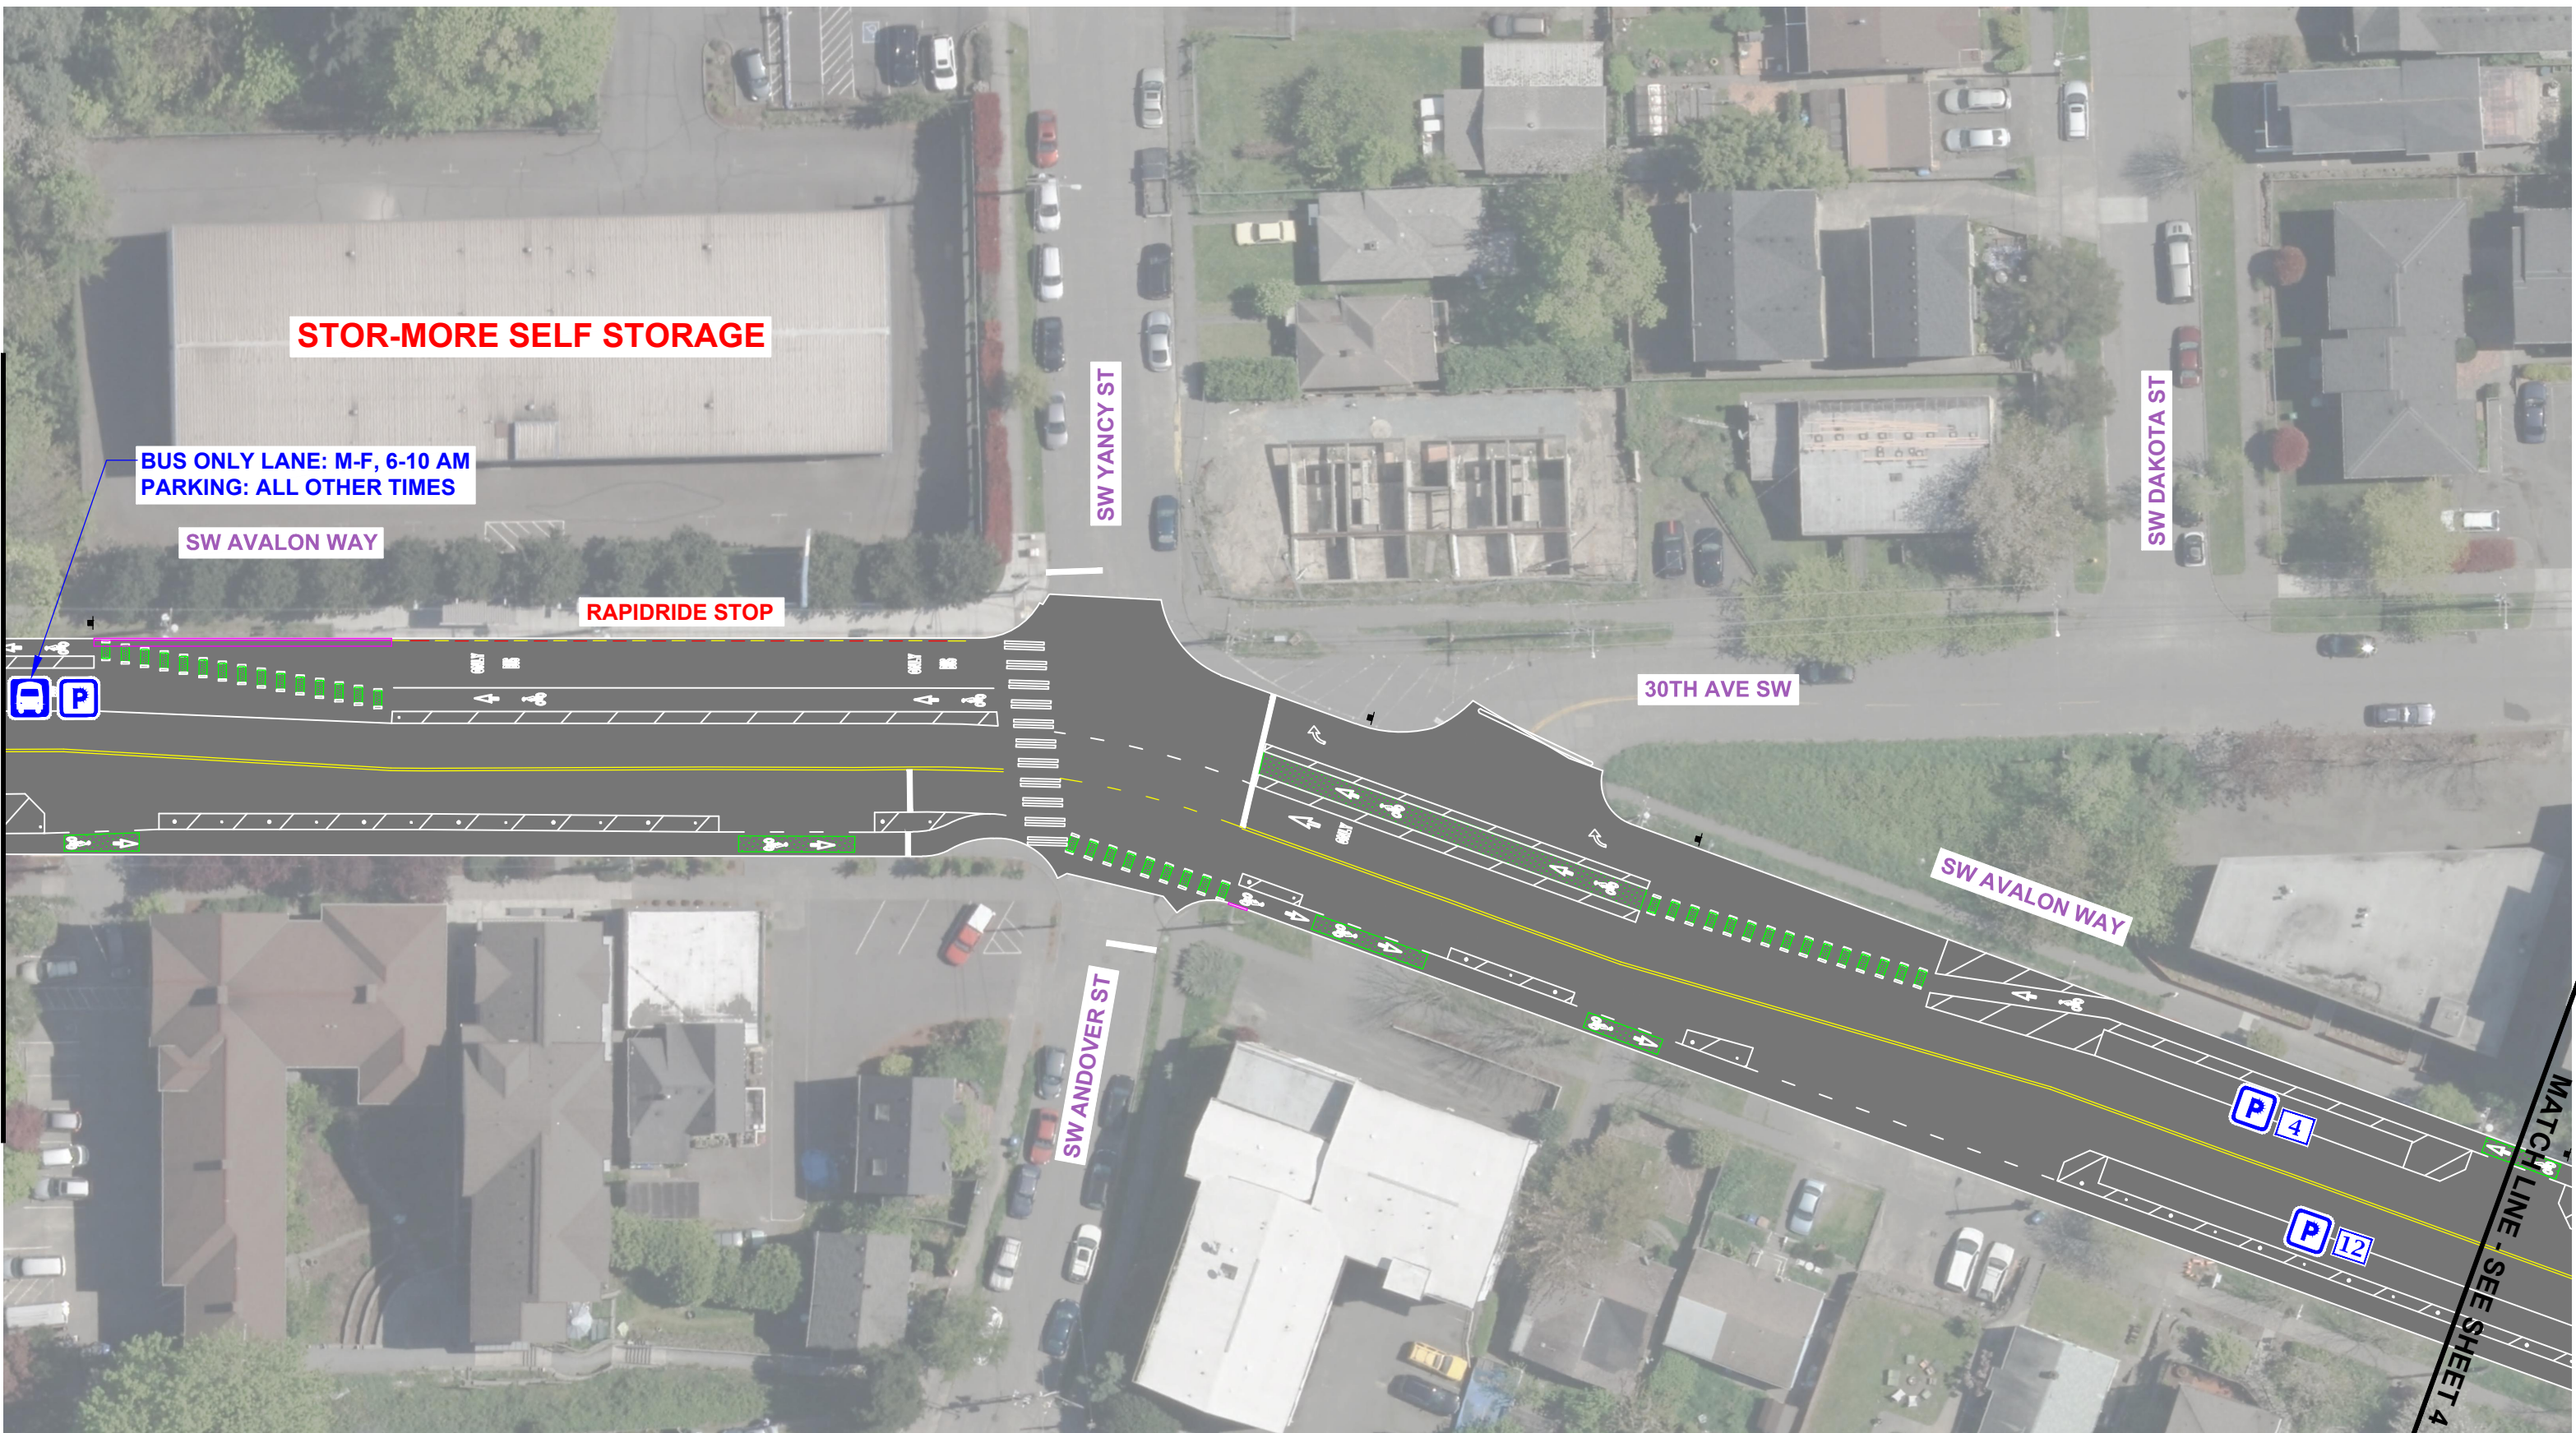


MATCH LINE - SEE SHEET 4

MATCH LINE - SEE SHEET 3


MATCH LINE - SEE SHEET 5

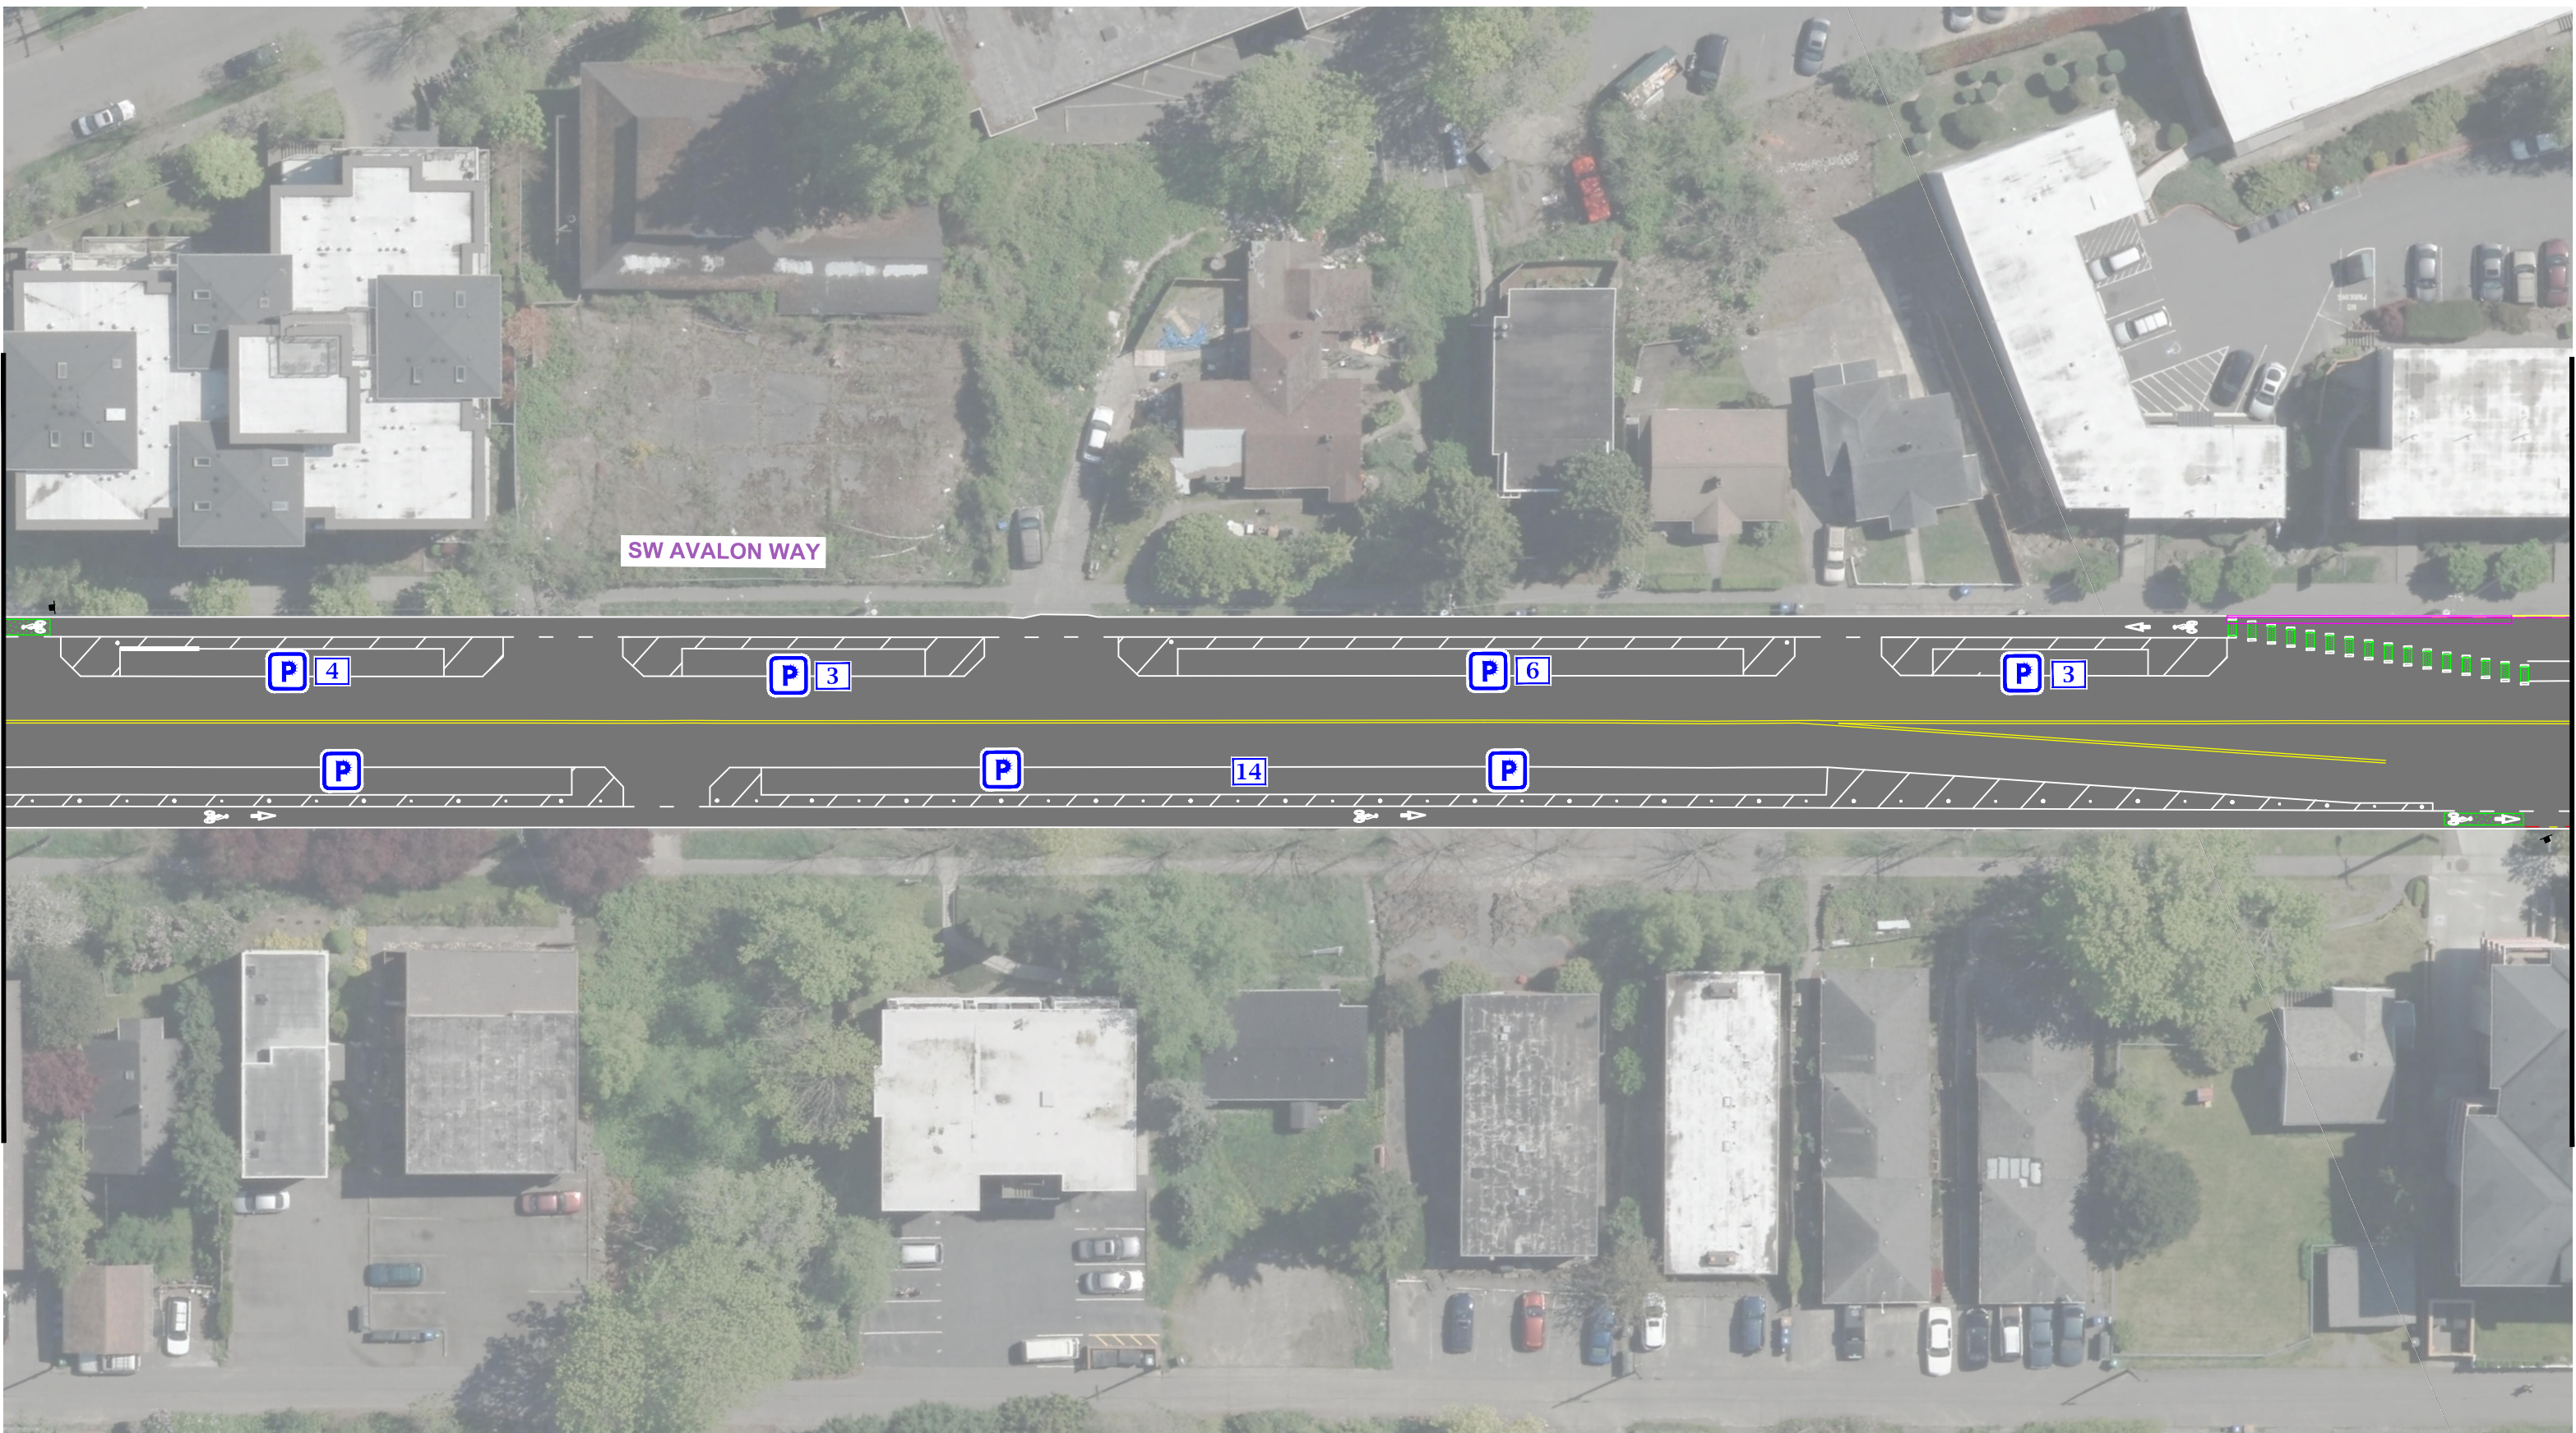

MATCH LINE - SEE SHEET 4

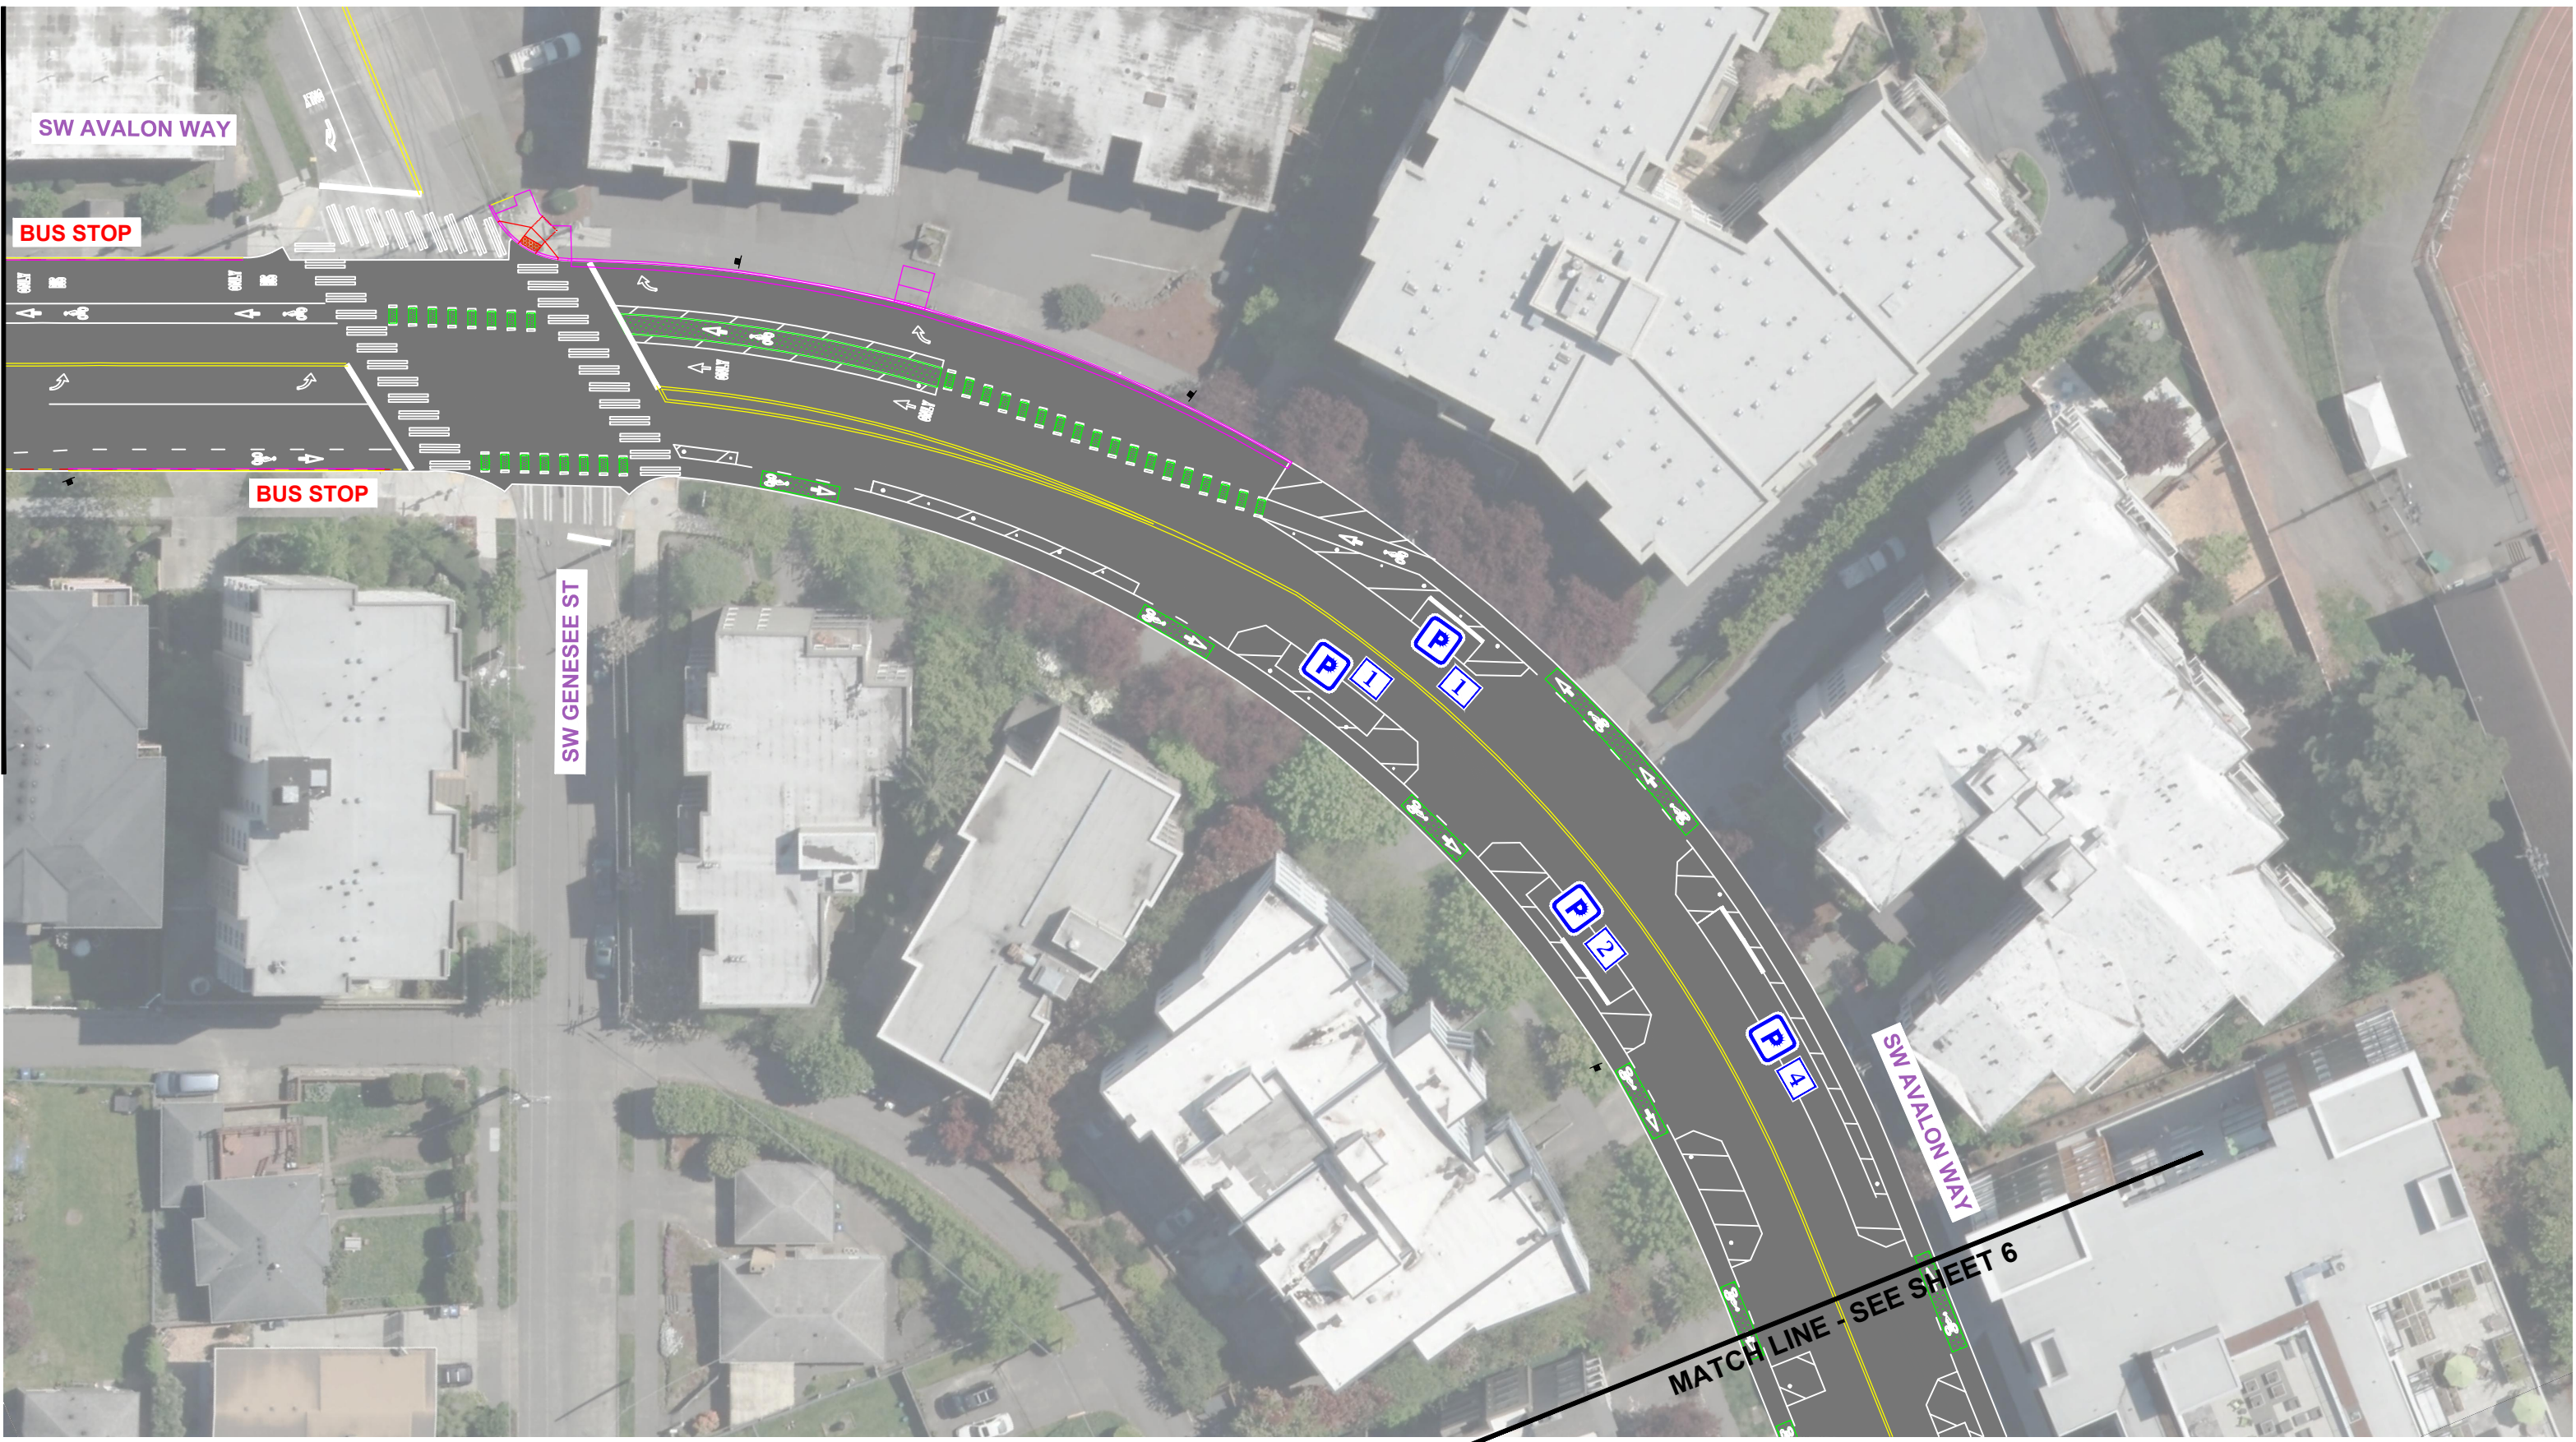

Seattle
Department of
Transportation

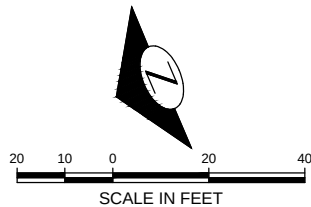


2019 AAC SW AVALON WAY & 35TH AVE SW
AUGUST 2018
5 OF 10

MATCH LINE - SEE SHEET 5


MATCH LINE - SEE SHEET 7




Seattle
Department of
Transportation

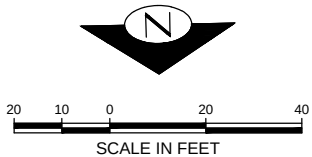

MATCH LINE - SEE SHEET 6

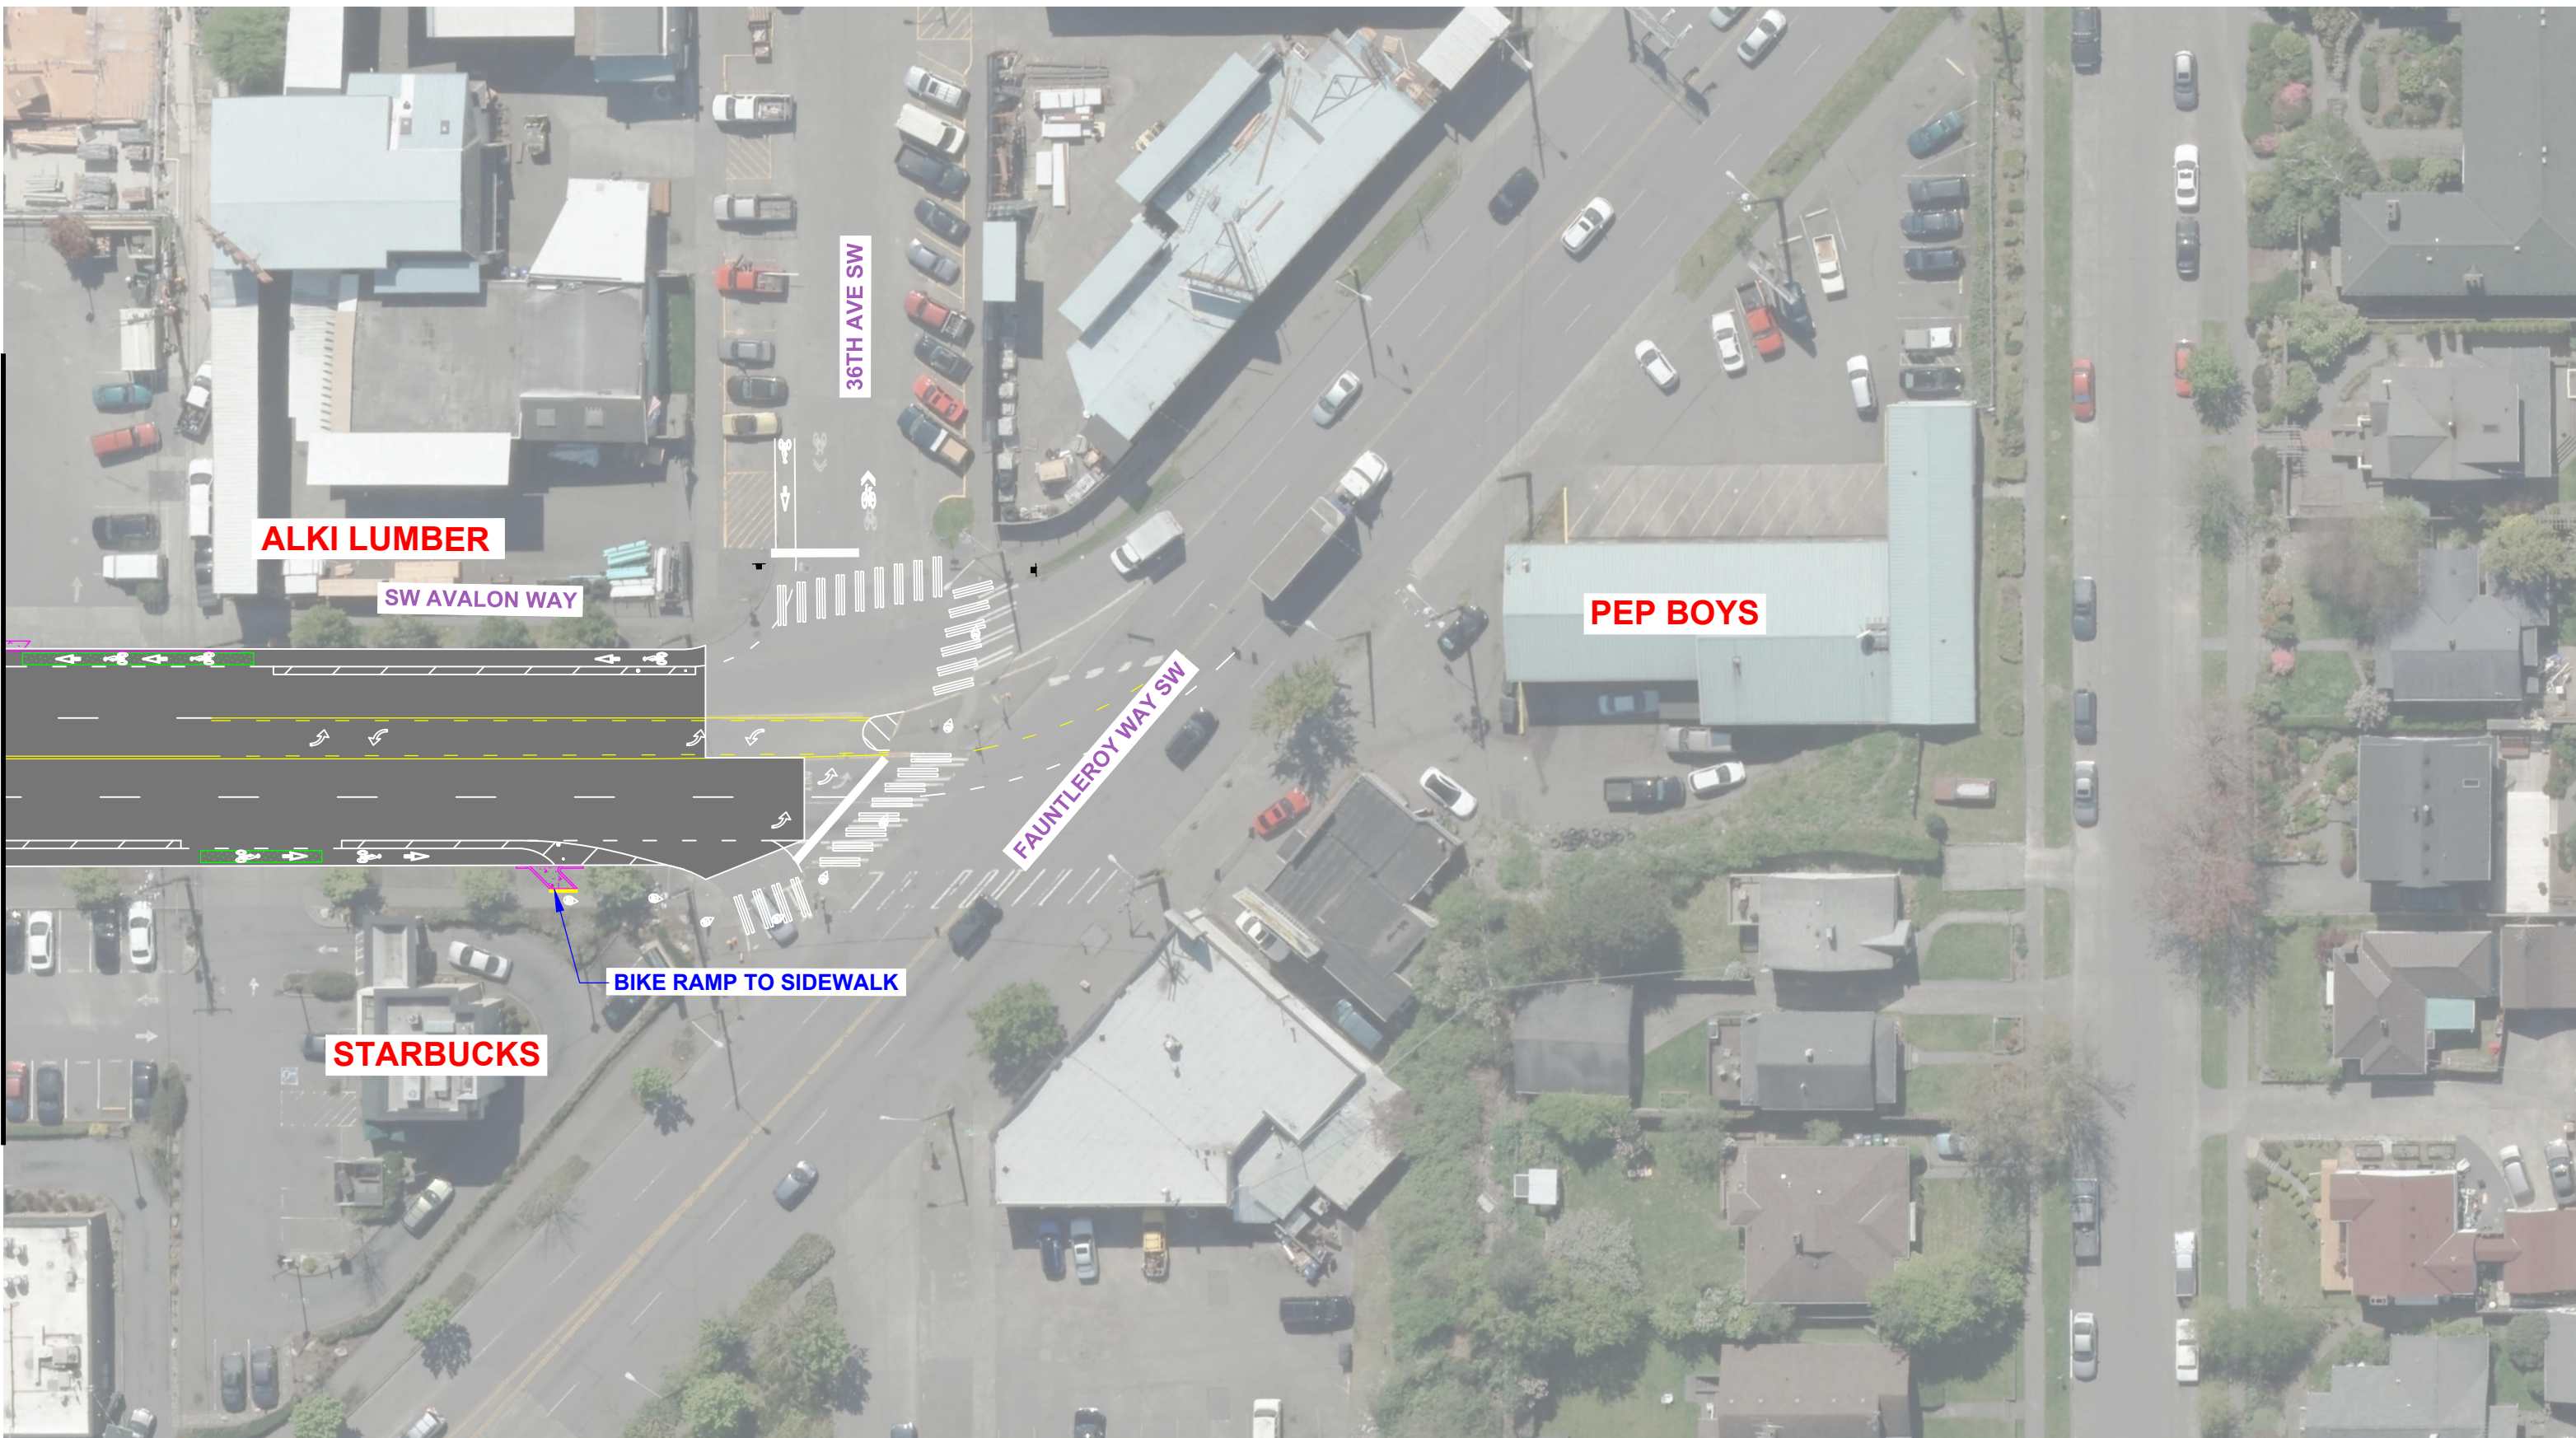


Seattle
Department of
Transportation

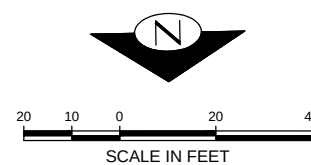


2019 AAC SW AVALON WAY & 35TH AVE SW
AUGUST 2018
7 OF 10

MATCH LINE - SEE SHEET 6

MATCH LINE - SEE SHEET 9

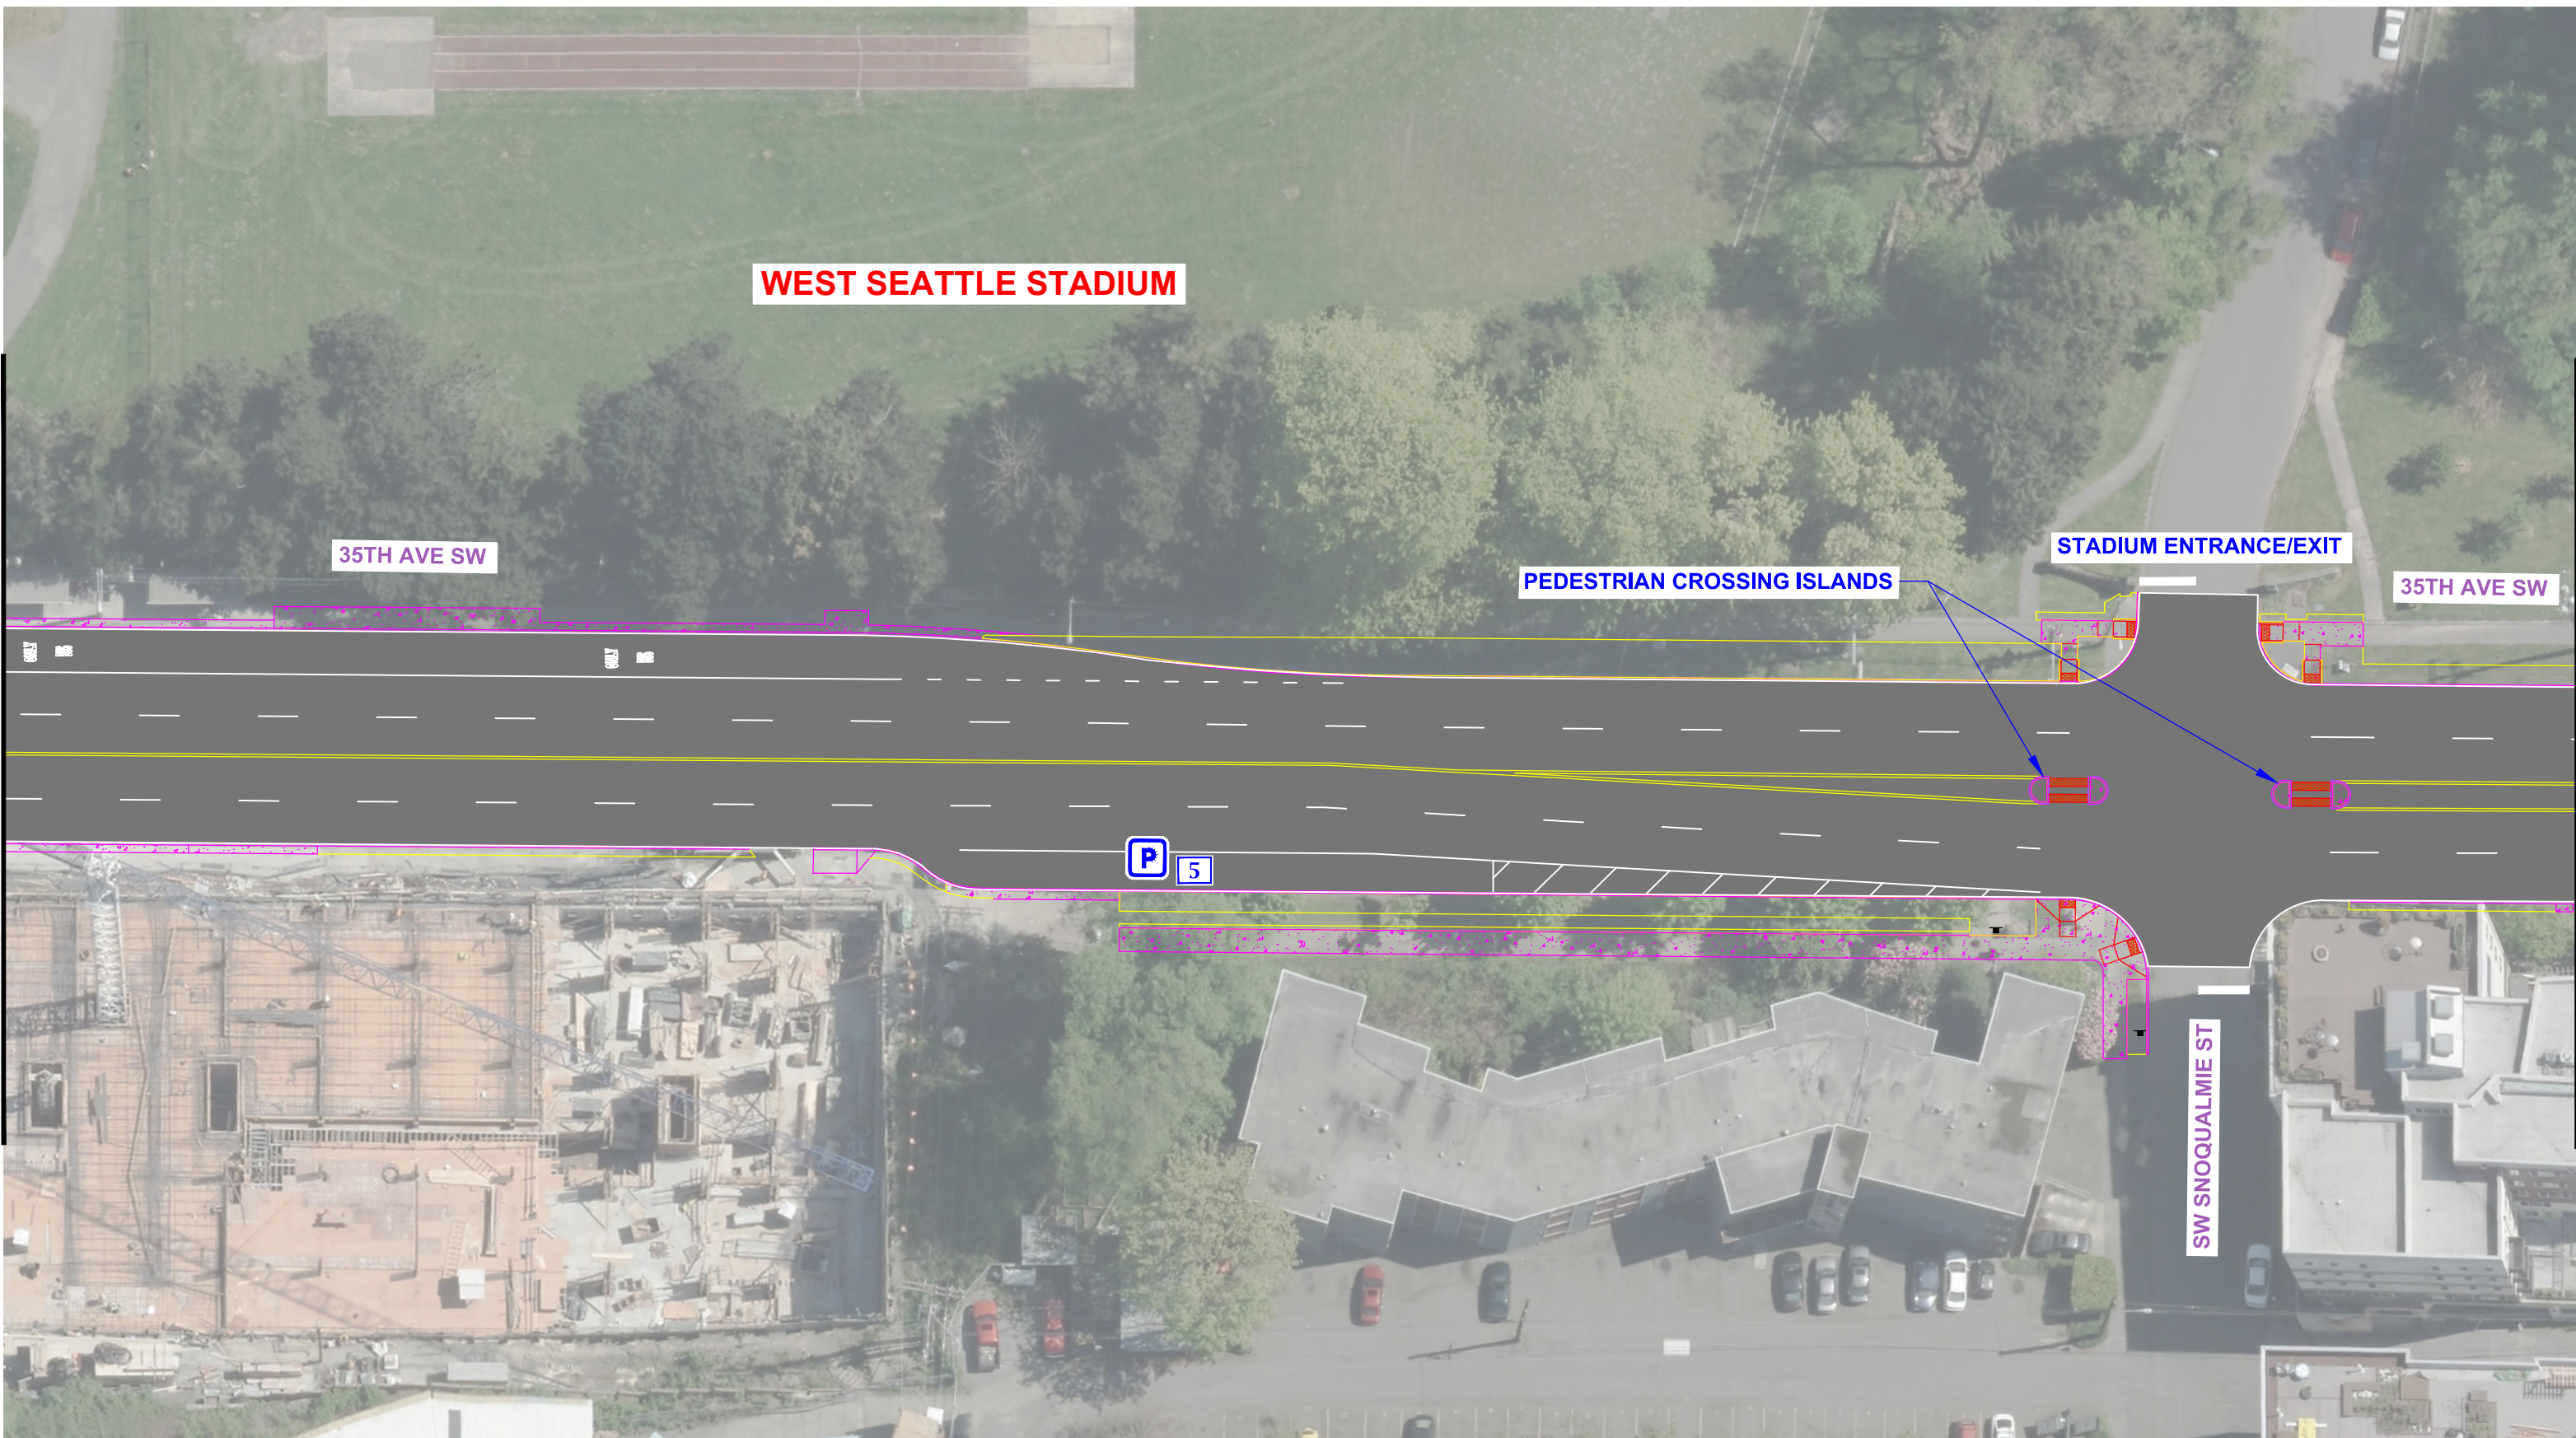


Seattle
Department of
Transportation

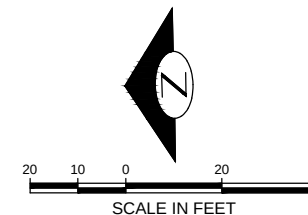

2019 AAC SW AVALON WAY & 35TH AVE SW
AUGUST 2018
8 OF 10


MATCH LINE - SEE SHEET 6

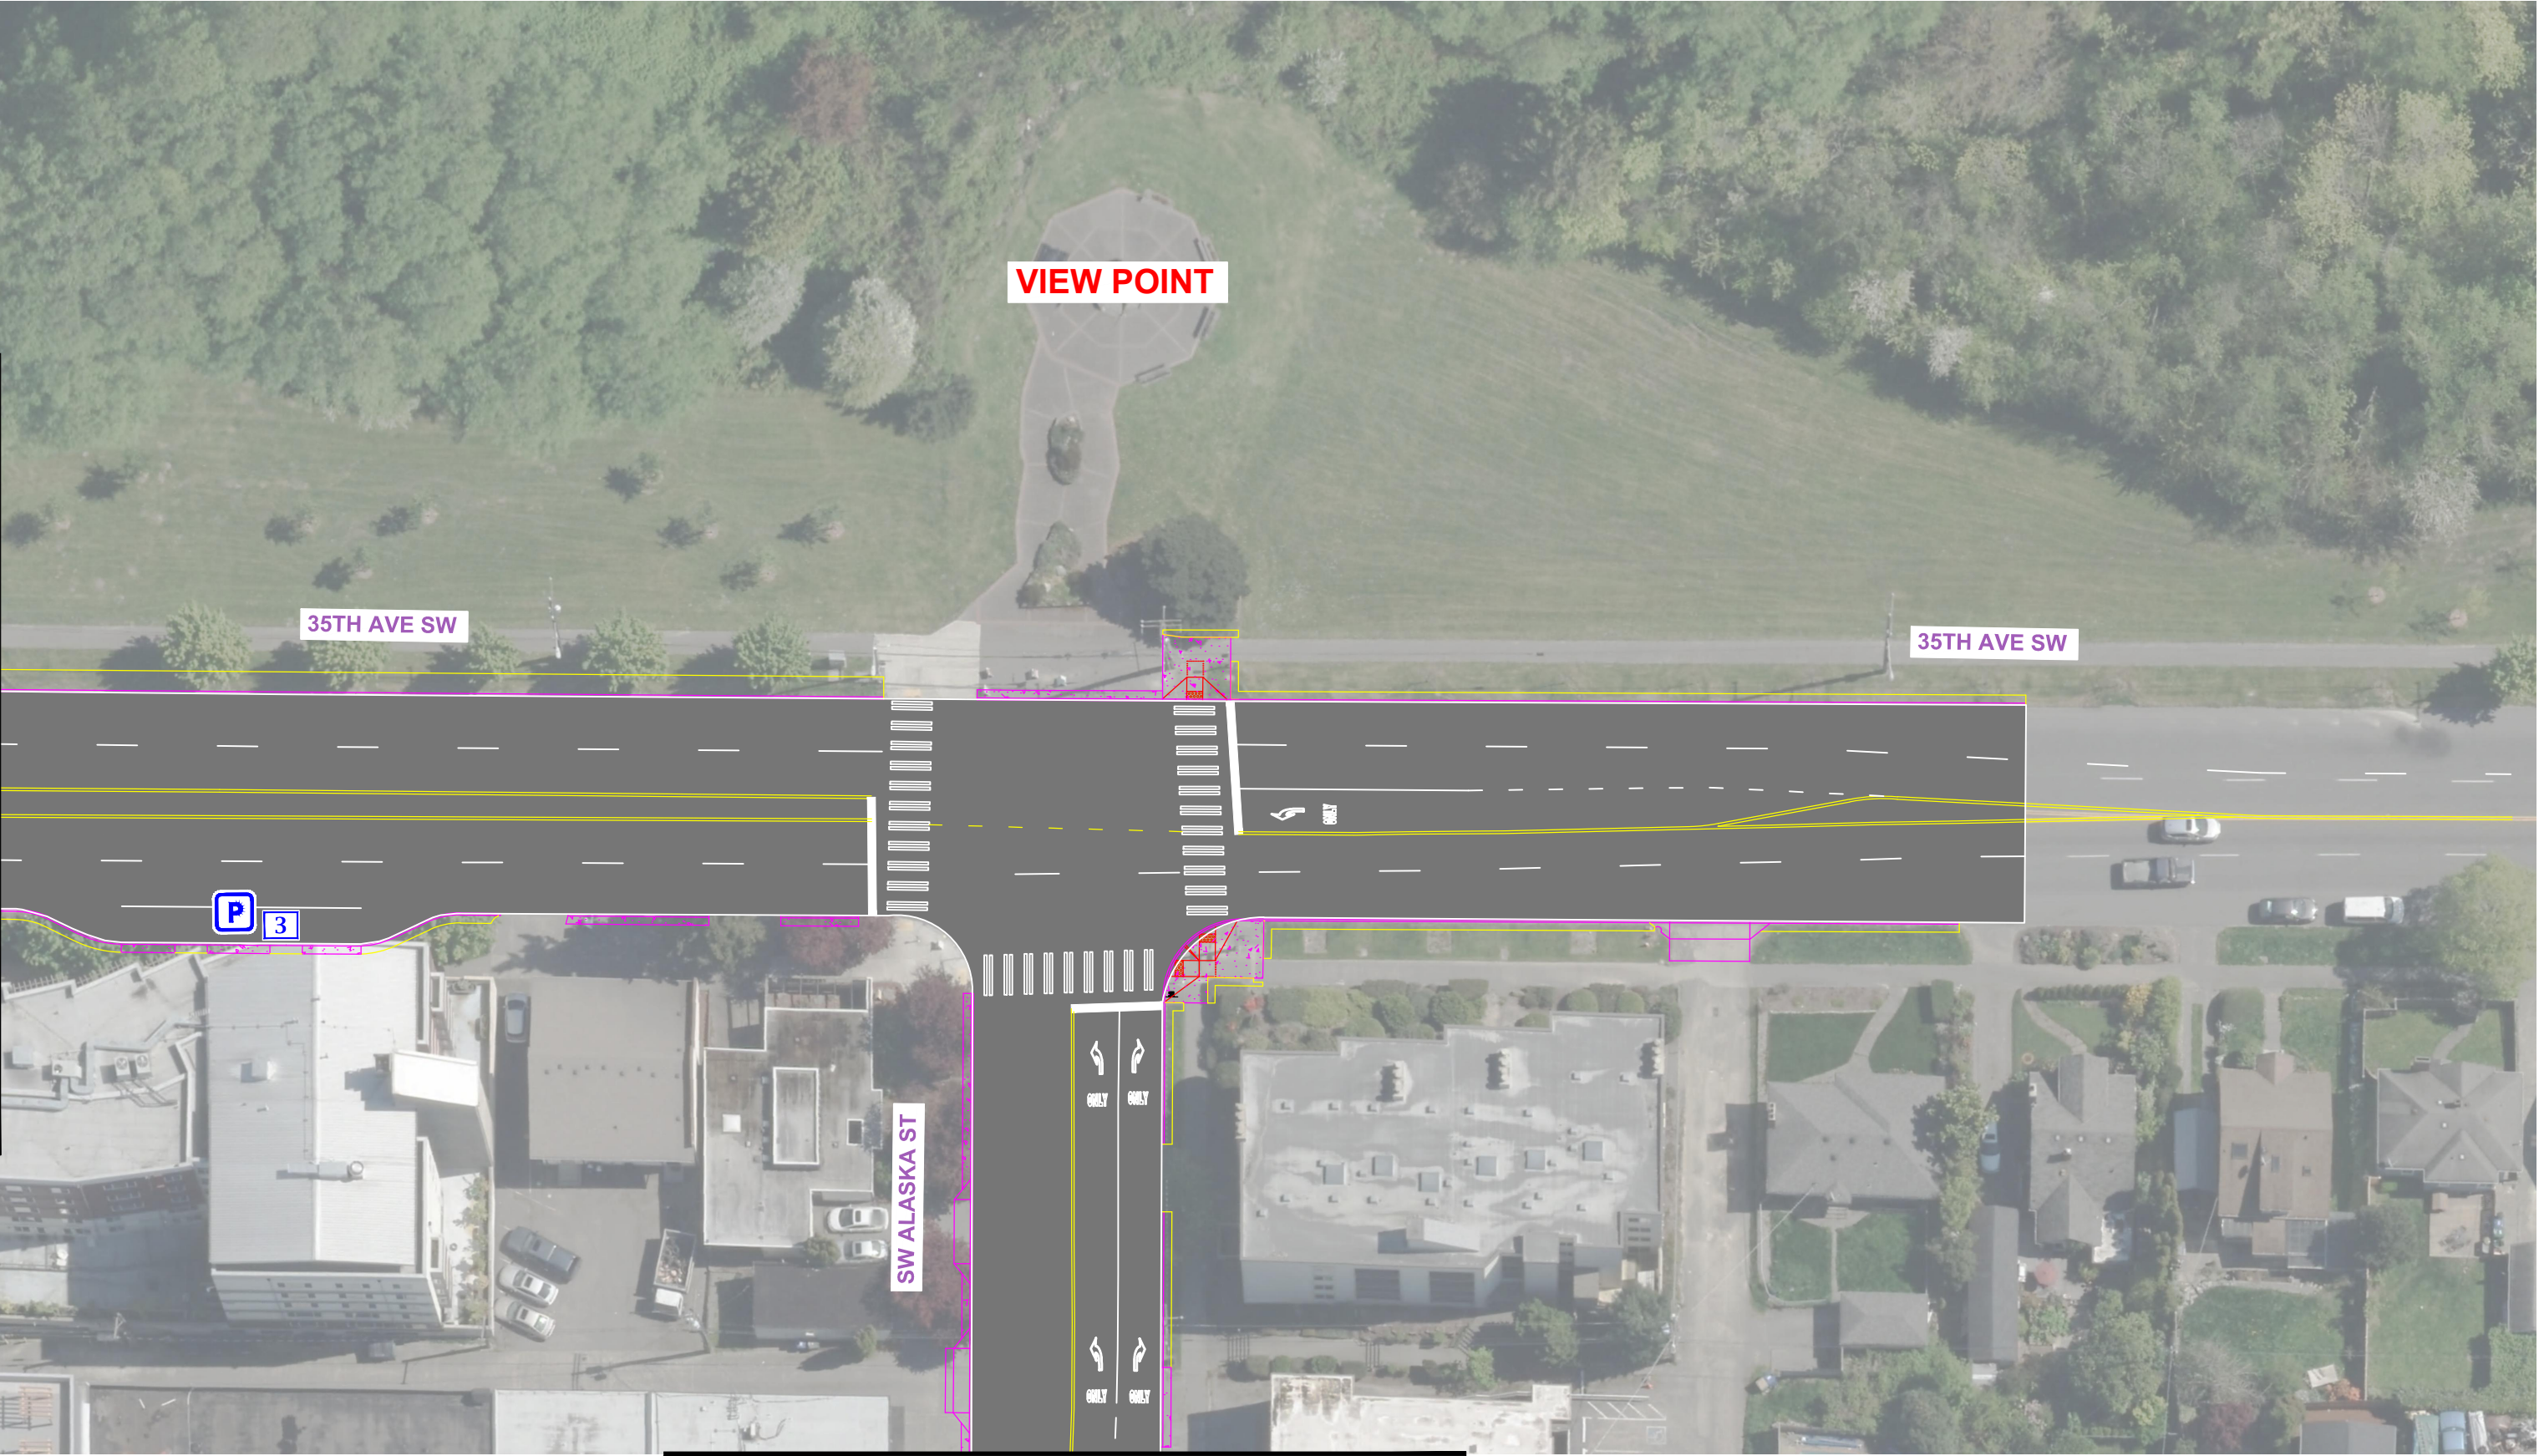

MATCH LINE - SEE SHEET 10



Seattle
Department of
Transportation

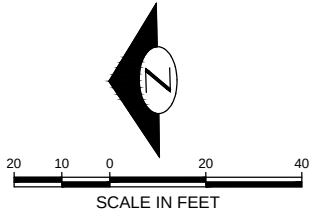

2019 AAC SW AVALON WAY & 35TH AVE SW
AUGUST 2018
9 OF 10



Seattle
Department of
Transportation



20 10 0 20 40
SCALE IN FEET

2019 AAC SW AVALON WAY & 35TH AVE SW
AUGUST 2018
10 OF 10