



Proposed Designs


East Marginal Way—4th Ave S to S Corson St

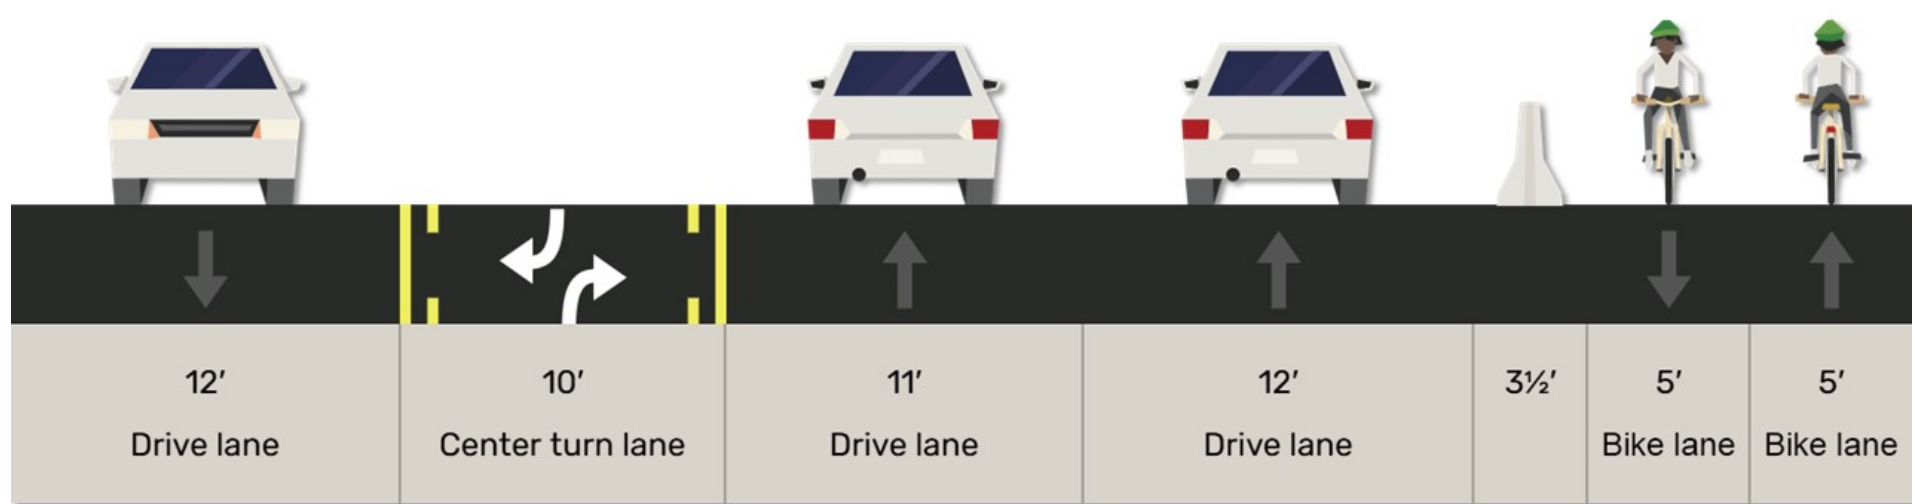


East Marginal Way—S Corson St to Carleton Ave S

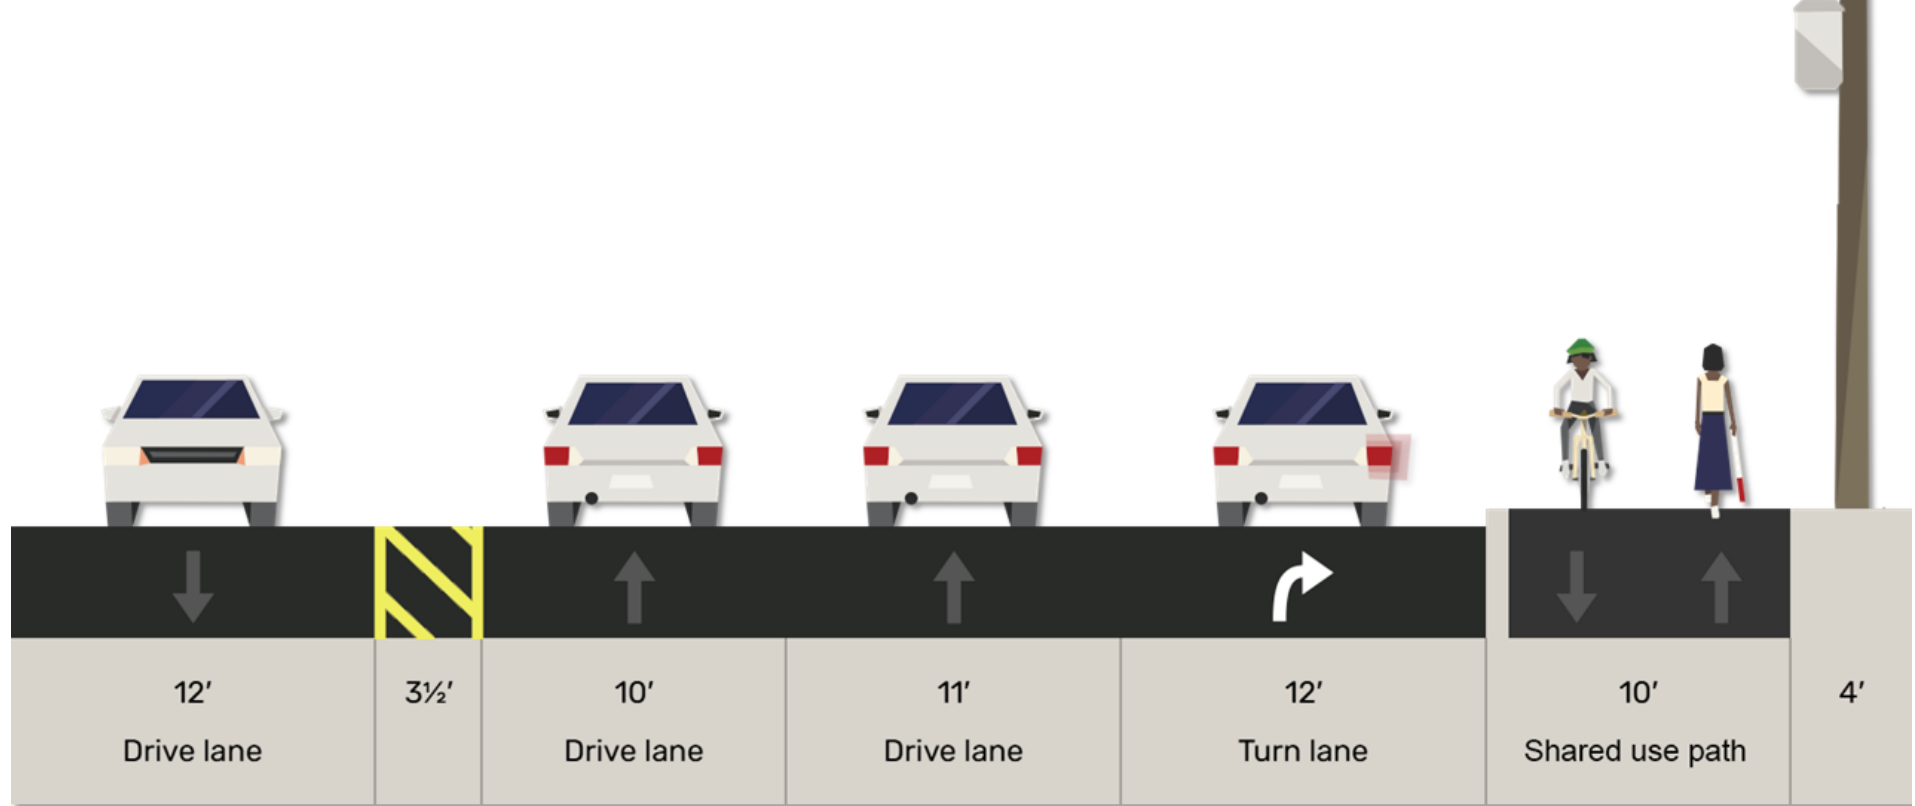

East Marginal Way—Carleton Ave S to Ellis Ave S

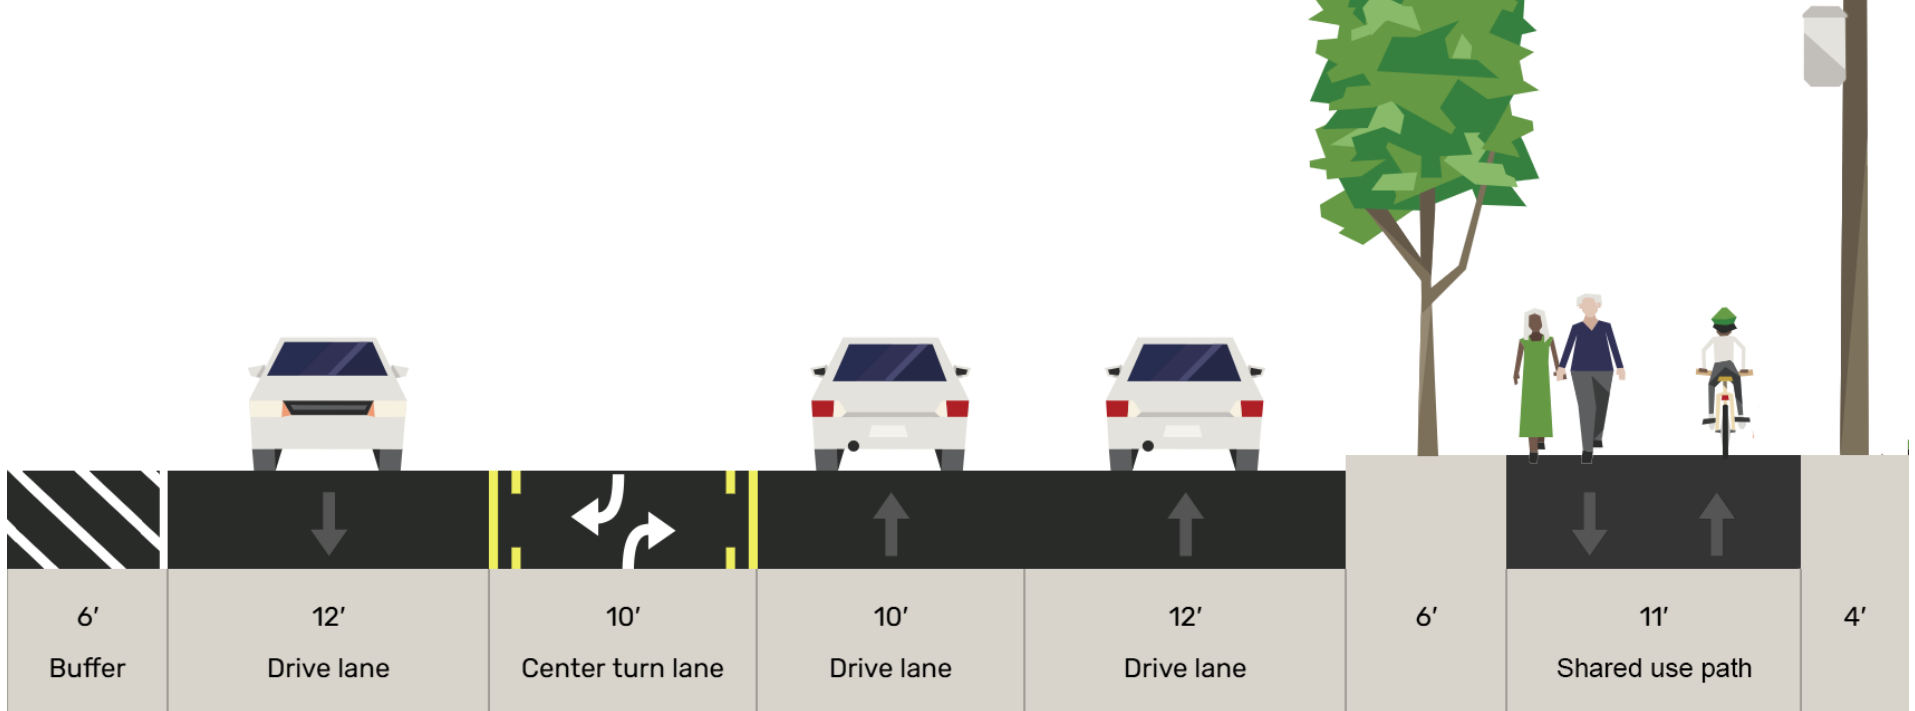

East Marginal Way—Ellis Ave S to 16th Ave S

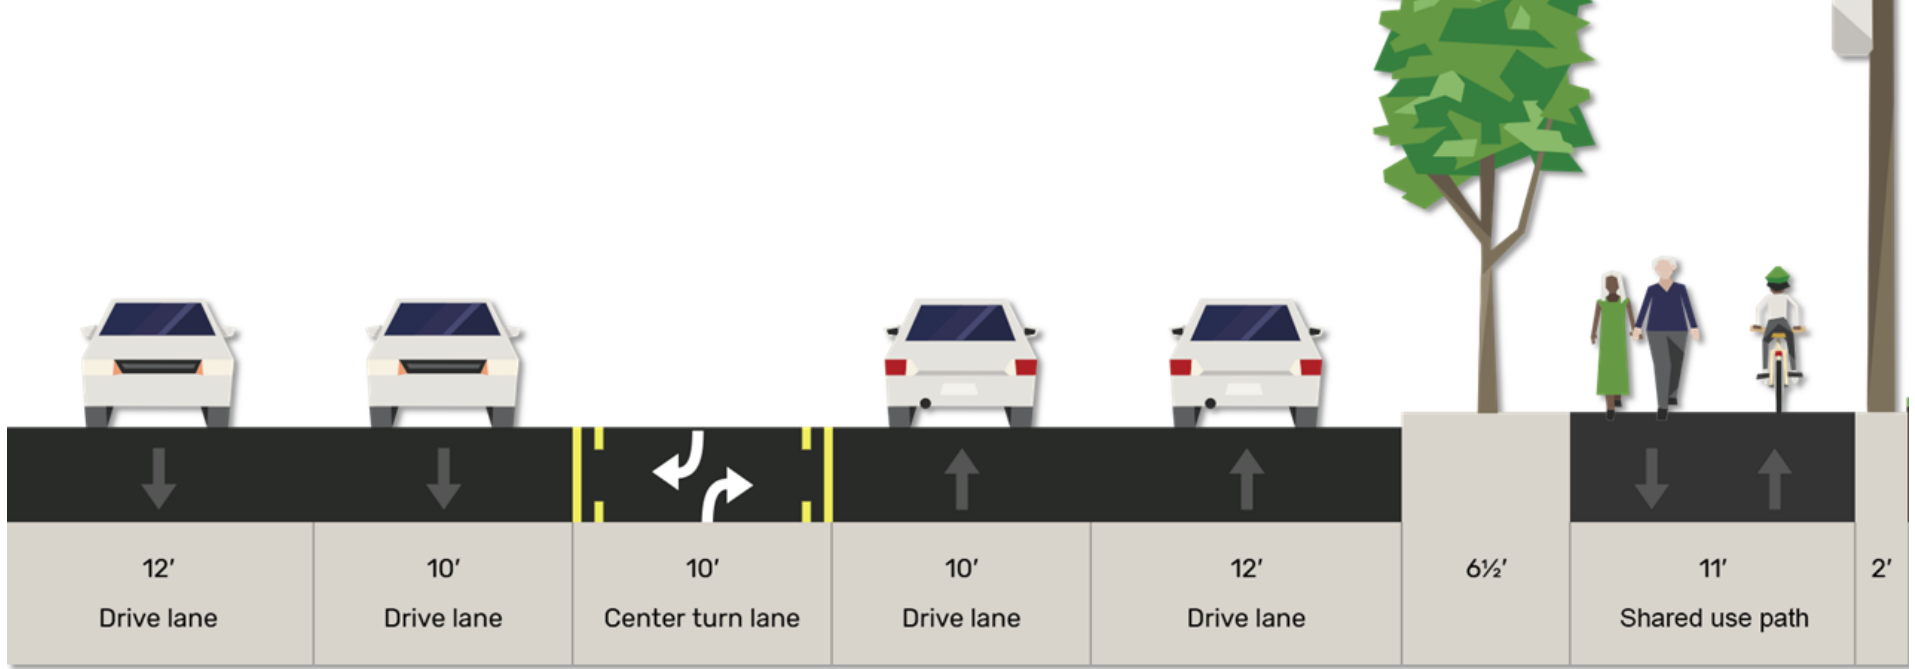

East Marginal Way—16th Ave S to city line

