

HING HAY PARK MARQUEE REPLACEMENT

March 2021

Proposed replacement of the sign marquee with a 4-sided Kiosk



PROPOSED BY:
Friends of Hing Hay Park
Seattle, Washington

Contact:
Paul Wu, AIA
wuarchitecture@aol.com
425-503-2182

INTRODUCTION

Hing Hay Park – Hing Hay Park (Chinese translation: Celebrate Happiness Public Park) located in the heart of the Seattle Chinatown Historic District, was completed in 1973, with substantial park expansion (double in size) completed in 2017. The original Park was dominated by a pavilion and a sign marquee (bulletin board). The Pavilion, together with games/furniture and the marquee were donated by the Mayor of Taipei and completed in 1975. In addition, the Park features a memorial cenotaph for ten Chinese-American veterans who were killed during WWII. The Park is a noncontributing property within the Seattle Chinatown Historic District under the National Register of Historic Places. Hing Hay Park is a community gathering place for the Chinatown International District. Outdoor games (Ping Pong, chess), Tai Chi classes and free music are presented in the summer. The annual Dragon Fest also centers on the Hing Hay Park.

THE PROJECT

The Kiosk – Friends of Hing Hay Park (FOHHP) intend to replace the existing Sign Marquee bulletin board with a 4-sided Kiosk in the traditional Chinese architectural style. The idea of replacing the aged marquee first started in 2012, with an 8-sided sign kiosk. Throughout the subsequent years, the design evolved based on input from interested contributors and FOHHP members. Finally, in 2020, the 4-sided Kiosk design was proposed as the preferred design (see attached exhibits).

Kiosk features – The new Kiosk will provide a needed upgrade to anchor the Park entrance at the street intersection of South King Street and Maynard Avenue South. The Kiosk will follow the traditional Chinese architectural style, matching the Pavilion in material and color. The new Kiosk, because of its small size, may be pre-fabricated off site. After fabrication, It can be set on new foundations after the site is prepared to meet ADA requirements for wheelchair access.

The new Kiosk will be located a few feet from the current Sign Marquee location to allow event equipment access to the Park. The planned Kiosk will be ADA compliant and will provide wheelchair access to all 4 sides of the Kiosk. The new Kiosk will be lit at night and wired for future web access. This may allow integration of internet access and active touchscreens for wayfinding and public notices. There will be four (4) 55" by 45" sign panels on the Kiosk. These sign panels may show District maps, history and other public notices. Details of graphics and prints will be solicited through community outreach and submitted for Parks Department and ISRD Board approvals.

EXHIBITS

Hing Hay Park and Marquee Sign Board images

Proposed Site Plan

Preliminary design of the proposed Kiosk



Hing Hay Park

Marquee Presentation Conceptual Design

Preview December 2020

Introduction

- Project background
- Project team
- Schedule

Existing Conditions





Existing Conditions




Existing Conditions




Proposed Conceptual Design

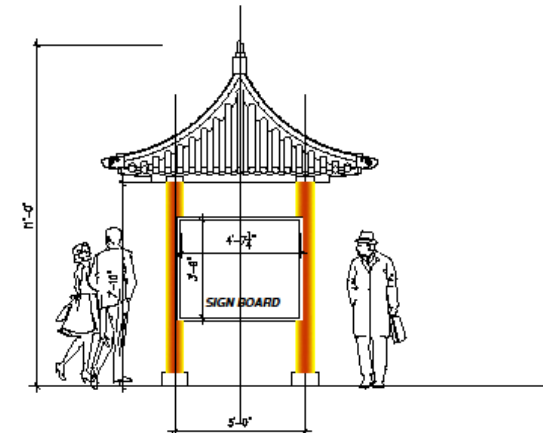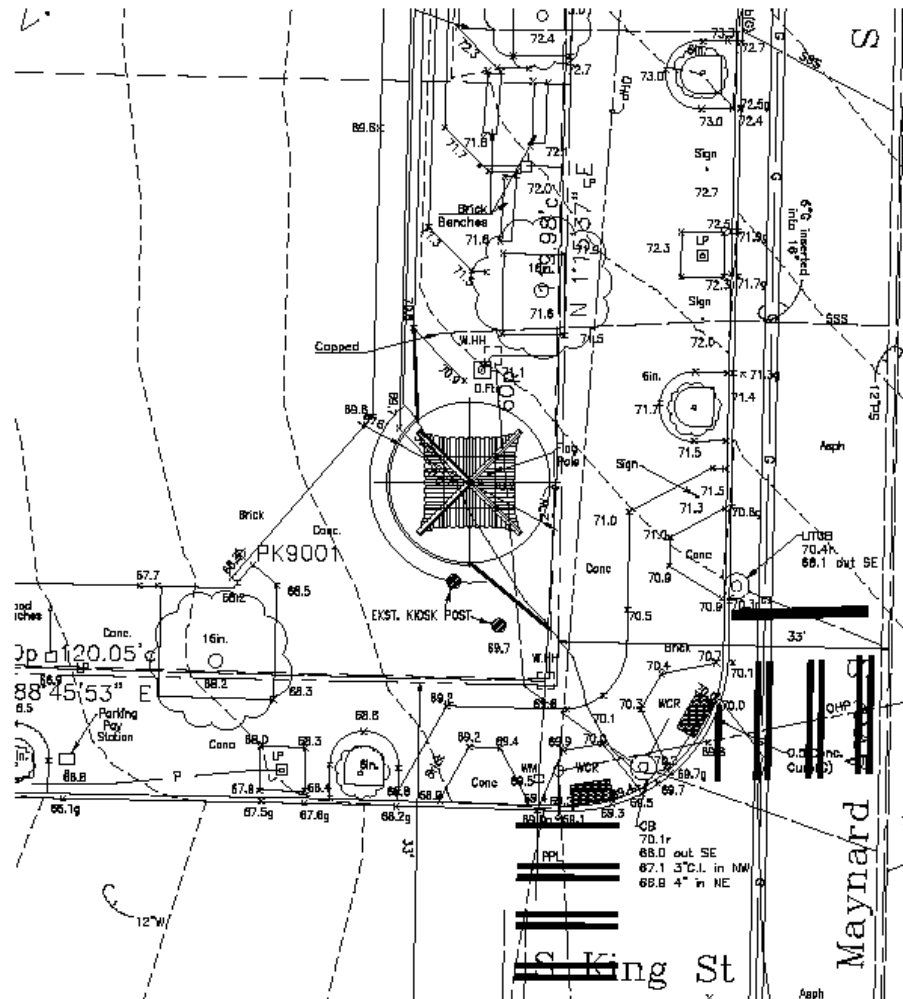


ELEVATION

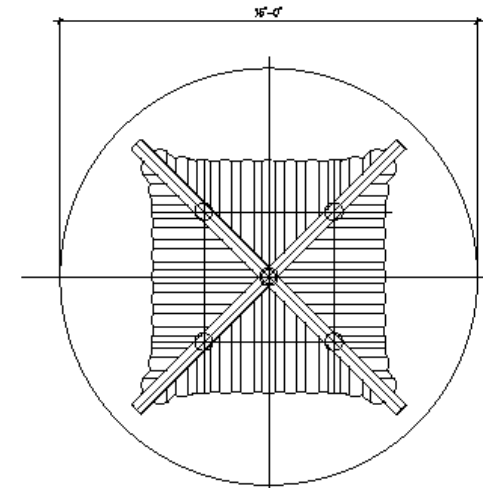

PLAN VIEW

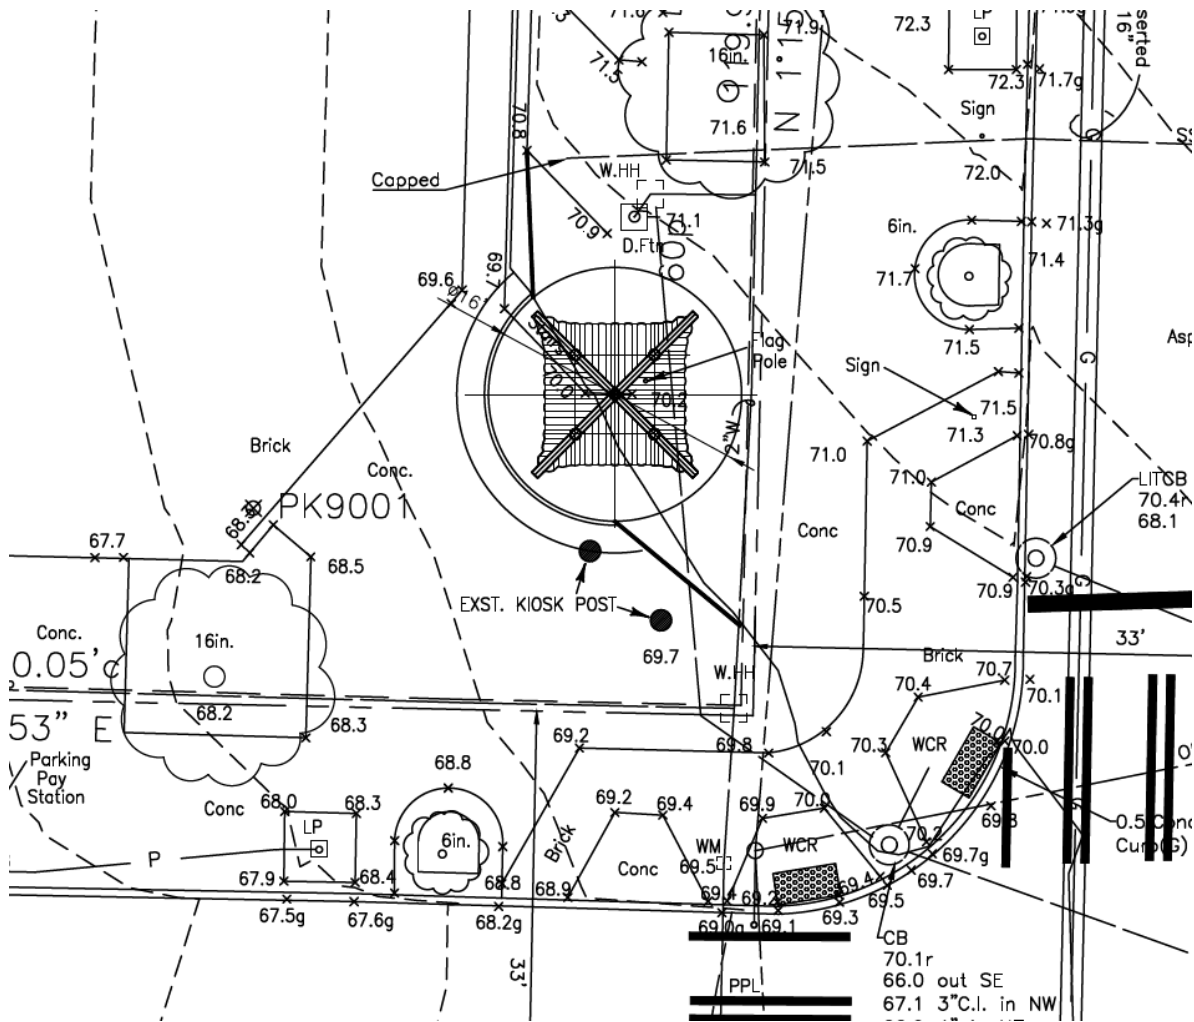



Proposed Conceptual Design - Layout

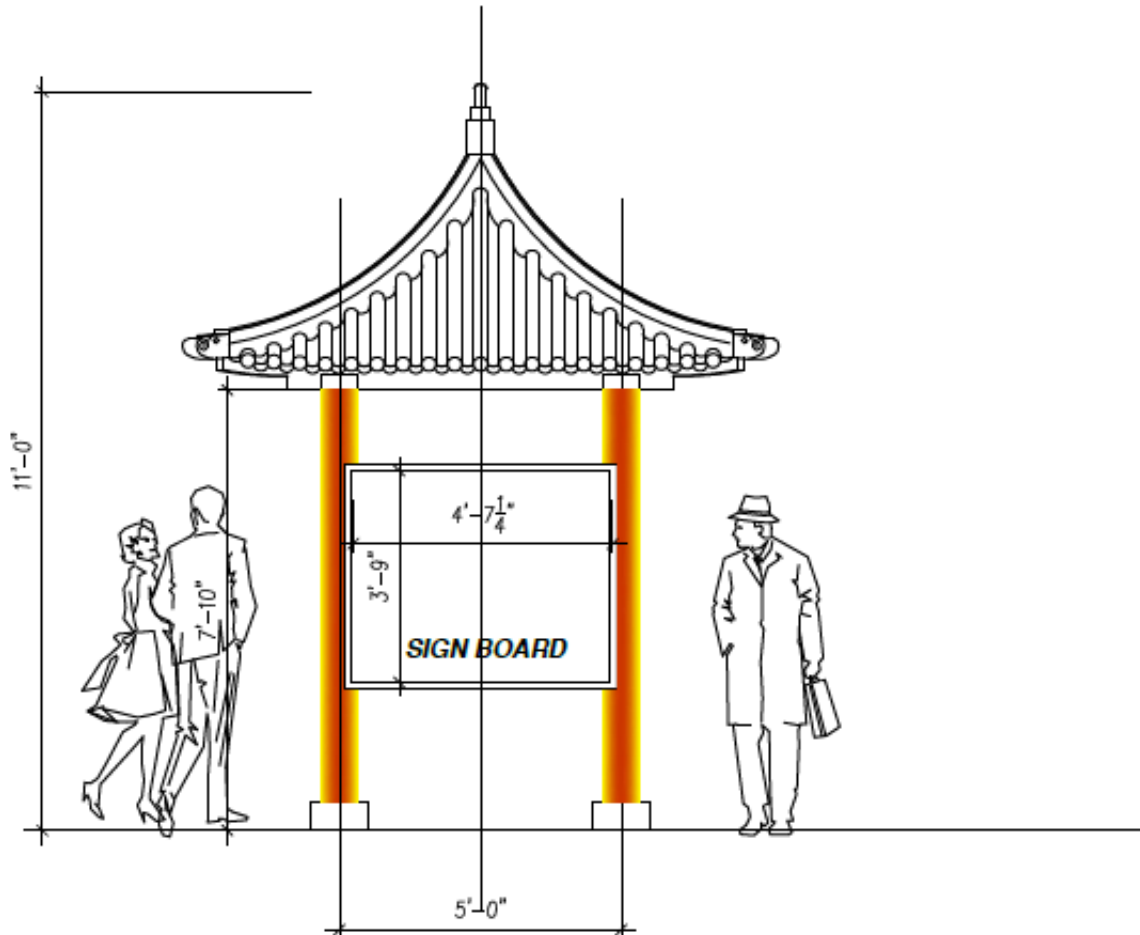


Proposed Conceptual Design - Elevation

Proposed Conceptual Design - Plan

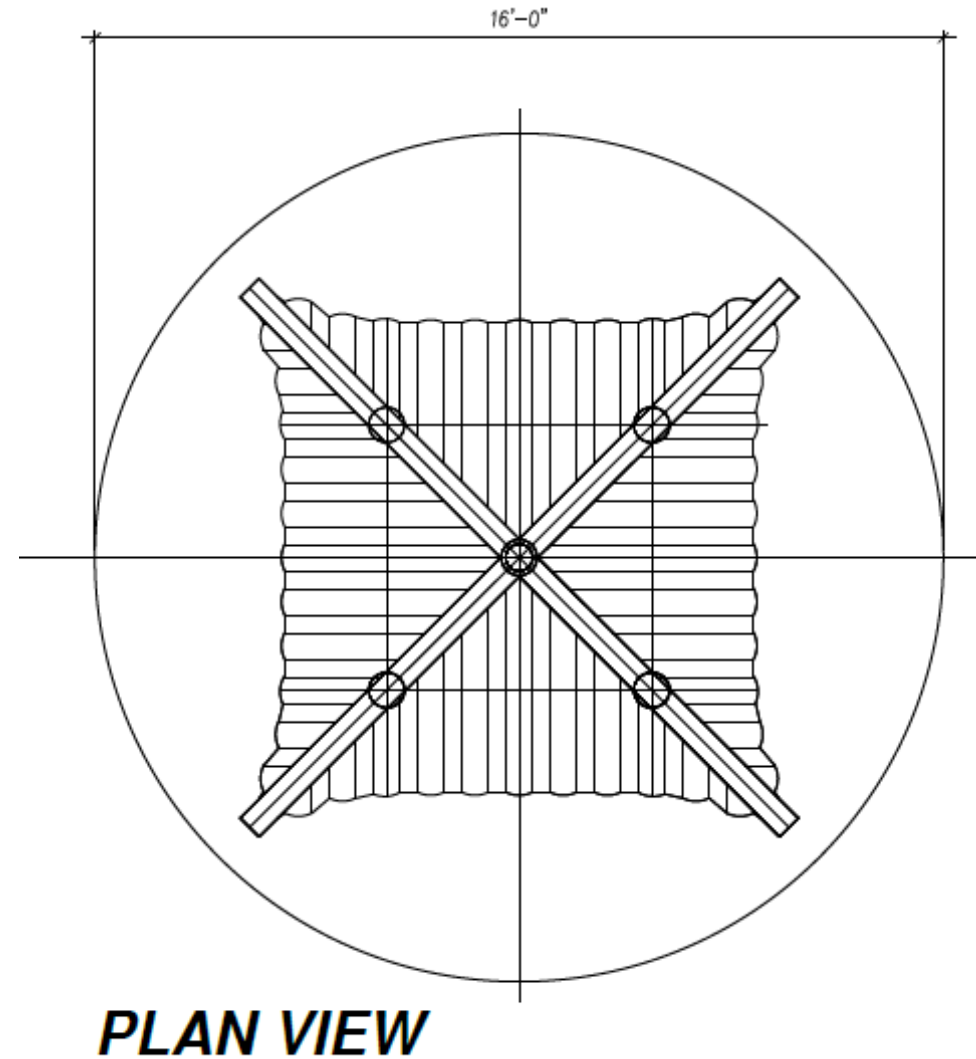


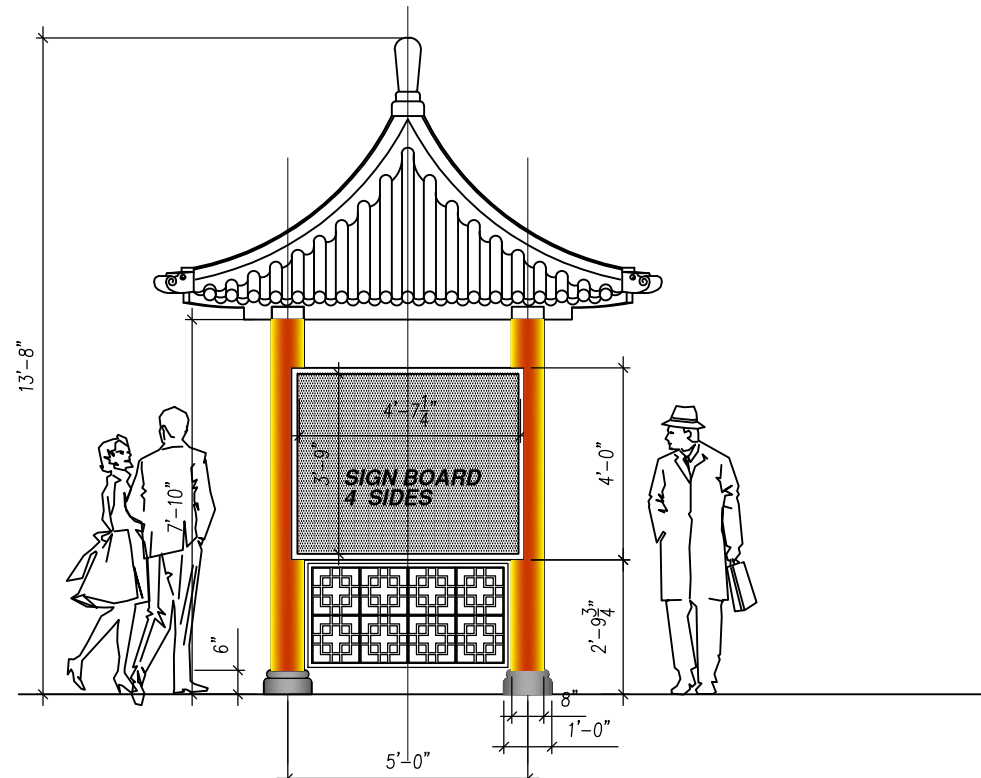


ELEVATION SCALE: 1/4" = 1'-0"

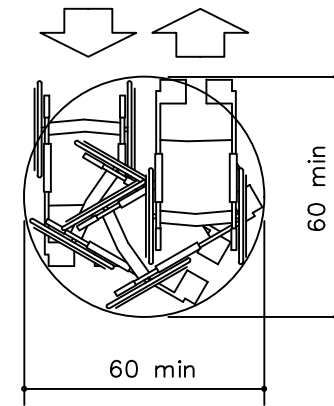

Wheelchair Turning Space

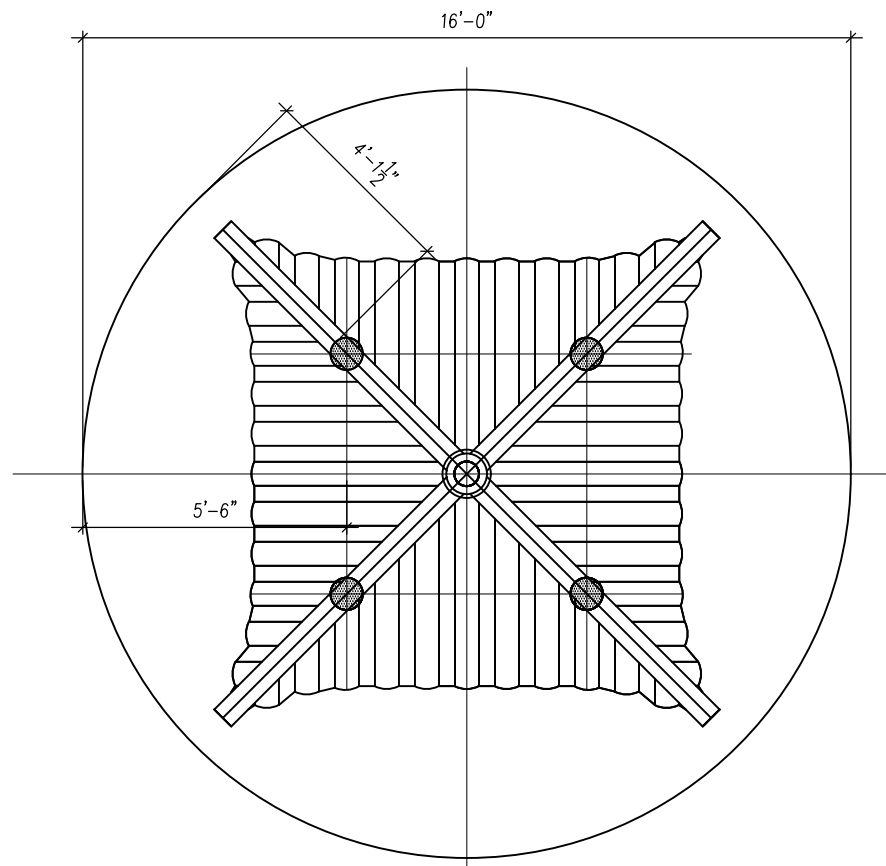

ROOF PLAN SCALE: 1/4" = 1'-0"

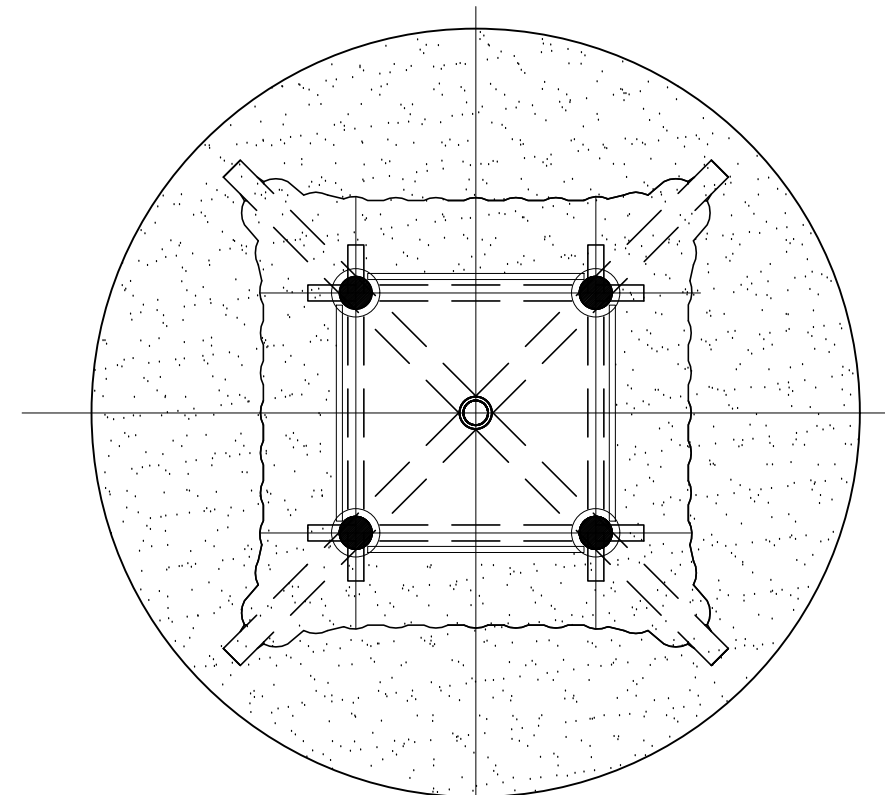

PLAN VIEW SCALE: 1/4" = 1'-0"




HING HAY PARK - SIGN KIOSK

REPLACE SIGN MARQUEE WITH NEW KIOSK (4 SIGN PANELS)

FRIENDS OF HING HAY PARK

WU ARCHITECTURE
4/08/2021

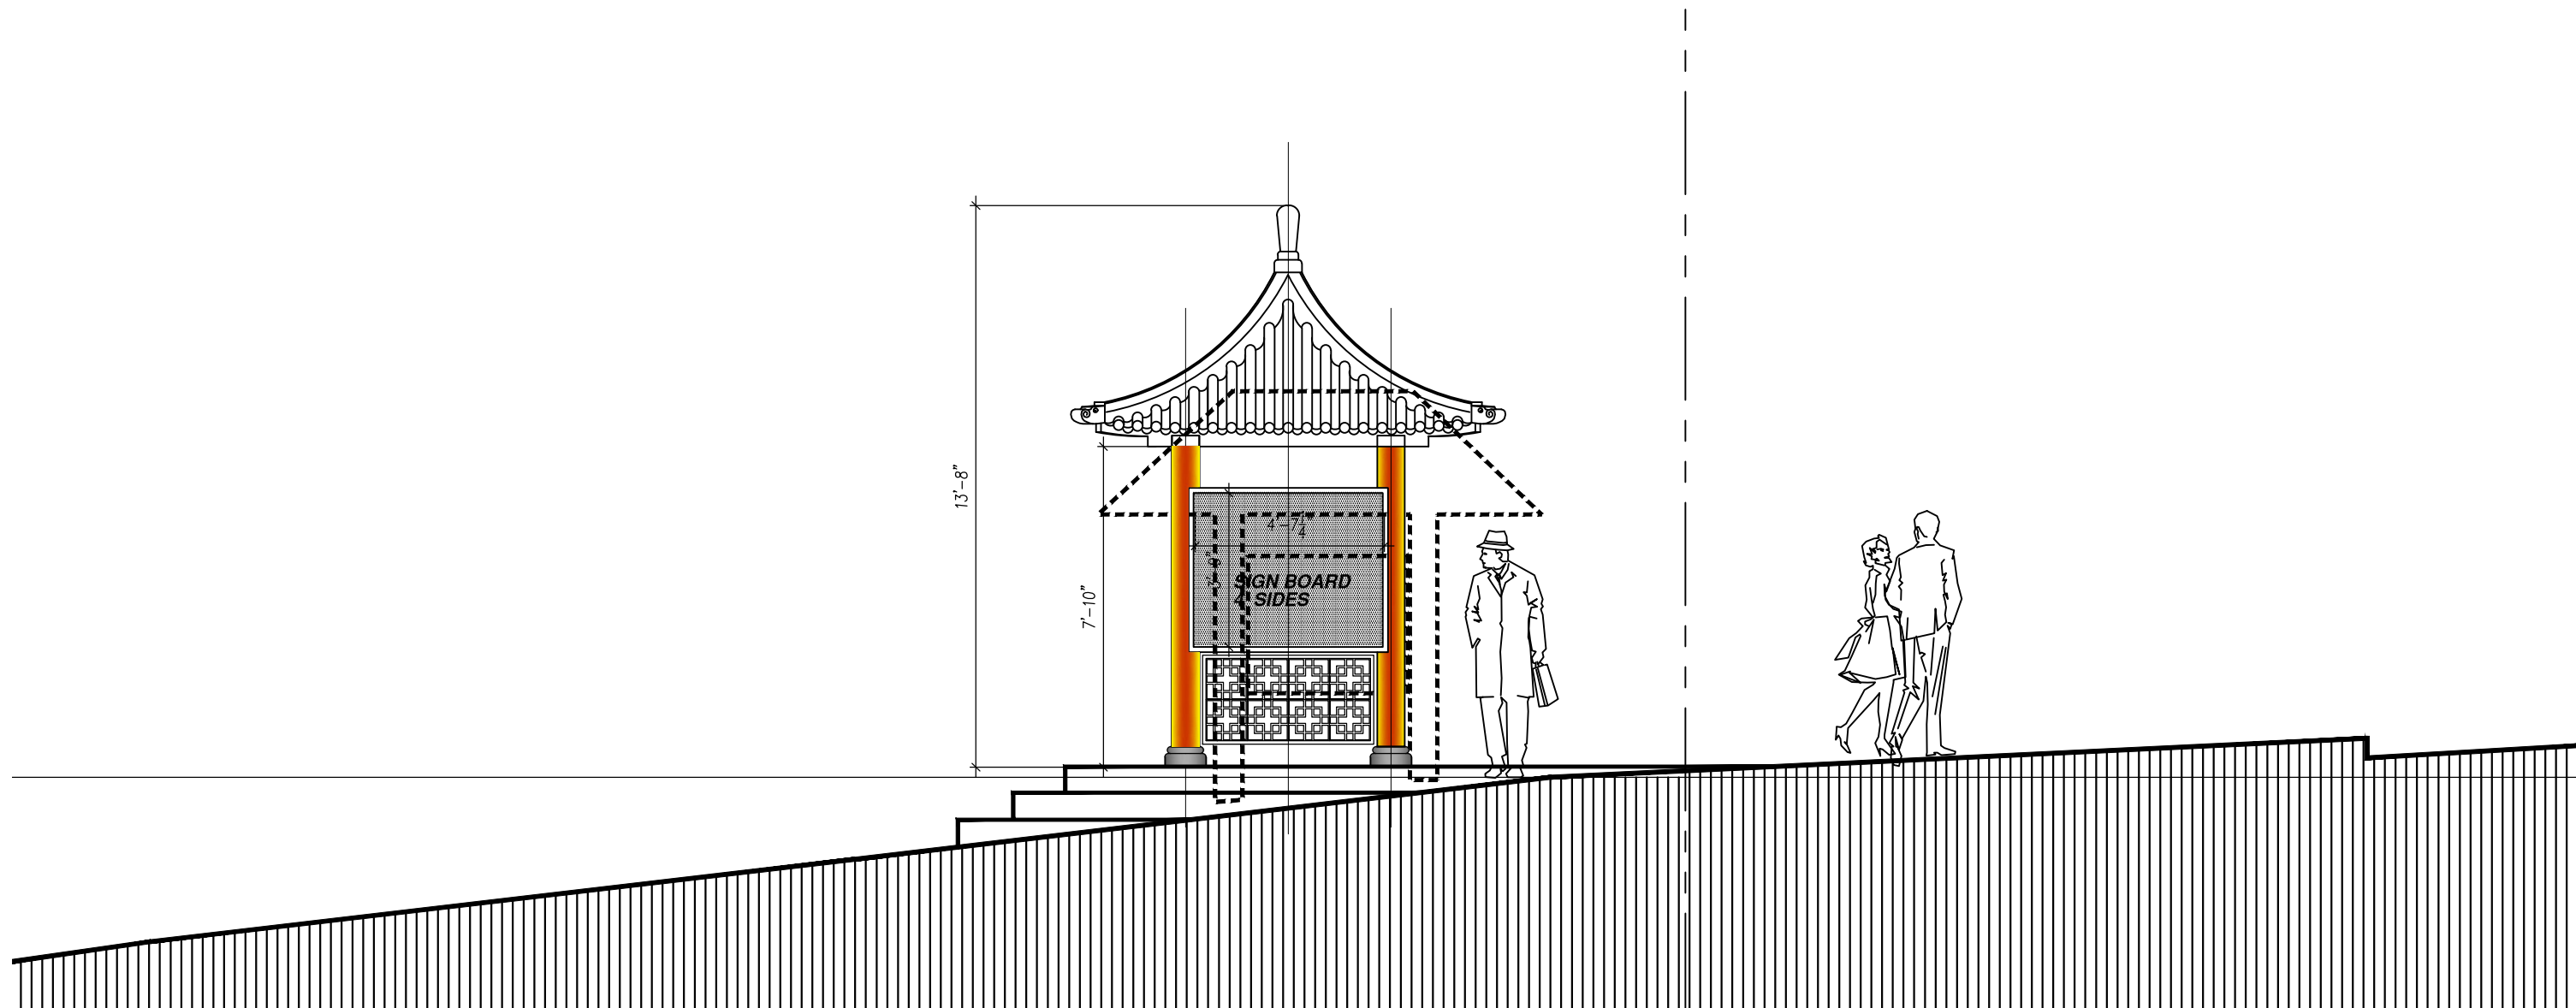

(PARTIAL) SECTION THRU EXST. SIGN MARQUEE

SCALE: 1/4" = 1'-0"



HING HAY PARK - SIGN KIOSK
REPLACE SIGN MARQUEE WITH NEW KIOSK (4 SIGN PANELS)

FRIENDS OF HING HAY PARK

WU ARCHITECTURE
 4/08/2021

CONCIERGE

Thank you and have a pleasant day

CONCIERGE LOCATION

DIRECTORY

Level 1

Choose Category

- KIOSKS
- LIVING HOME FASHION
- SMALL ENTERPRISE SPECIALITIES
- SPORTS ACTIVE LIFESTYLE
- TOILETRIES/ COSMETICS
- WATCHES/ JEWELLERY
- CONCIERGE
- SERVICES/ OTHERS
- SWISSOTEL THE STAMFORD
- FAIRMONT SINGAPORE
- HOTEL & CONVENTION CENTRE
- OFFICE TOWER



PREV

B2 B1 L1 L2 L3

2
P

100
100