



BEACON HILL BIKE ROUTE PROJECT


Early Planning and Design Cross Sections: 15th Ave S

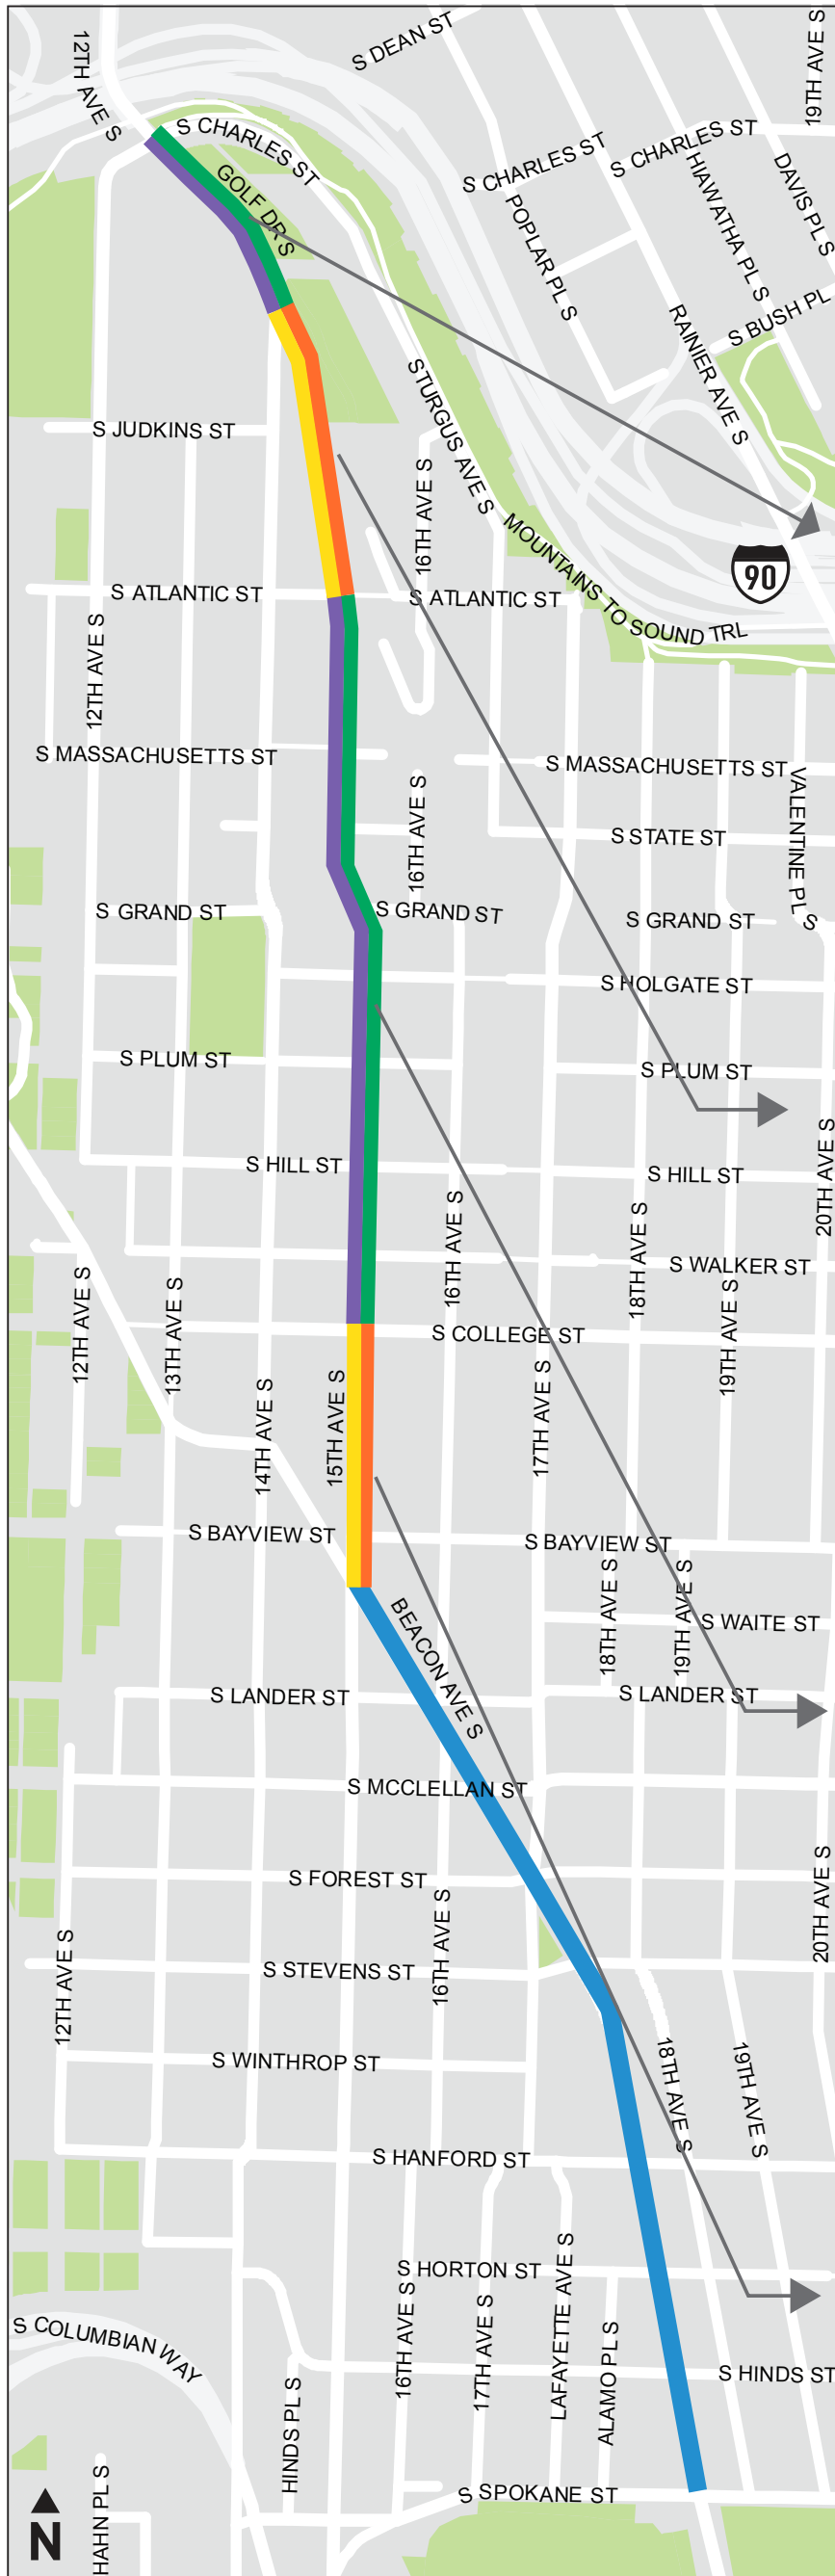


15th Ave S: Existing

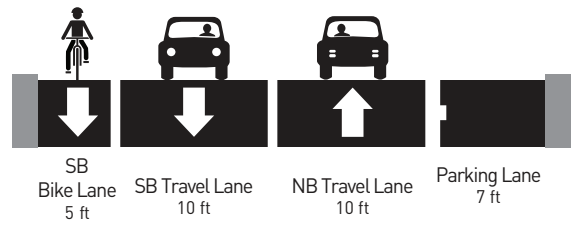


Alternative 1: One-Way Protected Bike Lanes

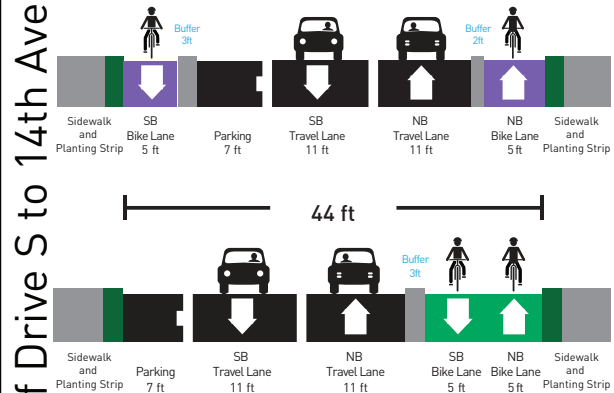


Alternative 2: Two-Way Protected Bike Lanes

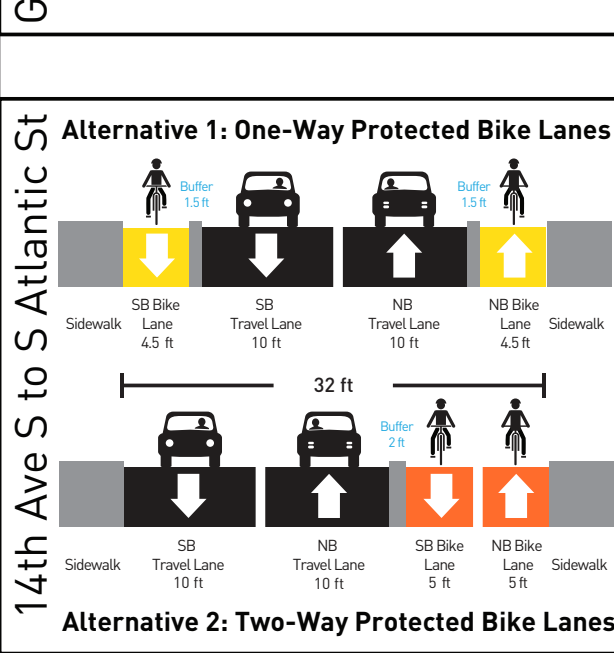


Alternative 1: One-Way Protected Bike Lanes

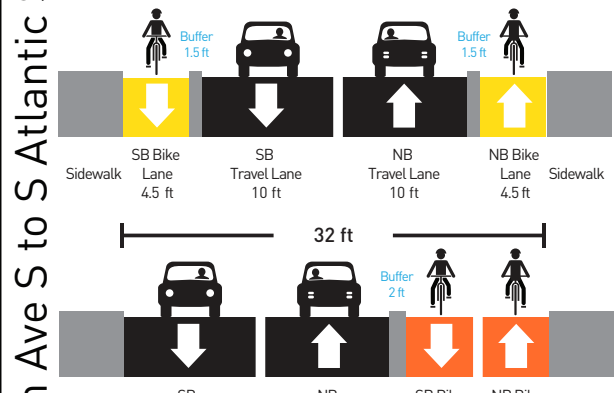


Alternative 2: Two-Way Protected Bike Lanes

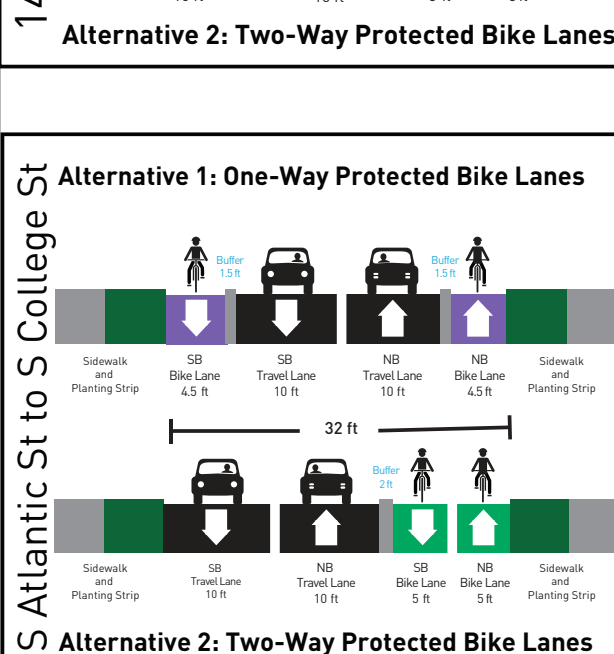


Alternative 1: One-Way Protected Bike Lanes

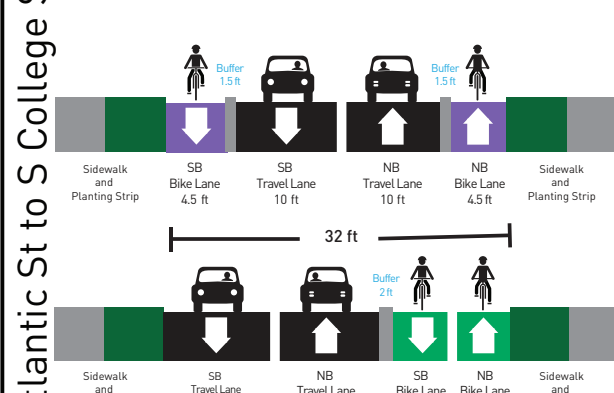

Alternative 2: Two-Way Protected Bike Lanes

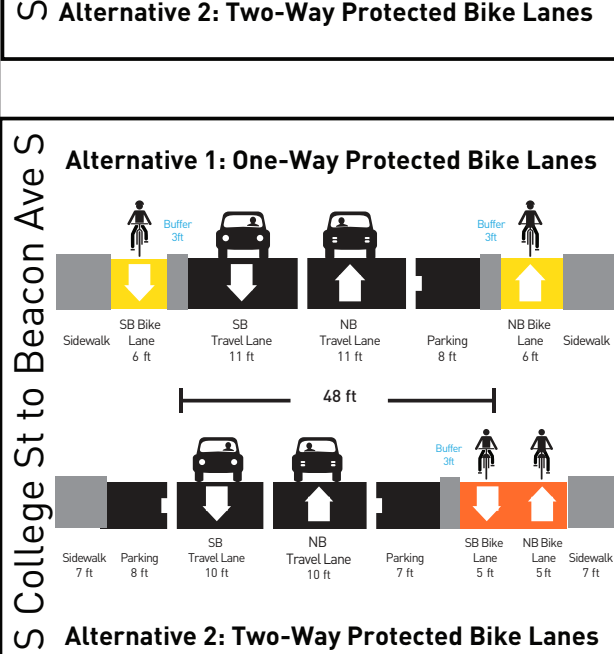

Alternative 1: One-Way Protected Bike Lanes

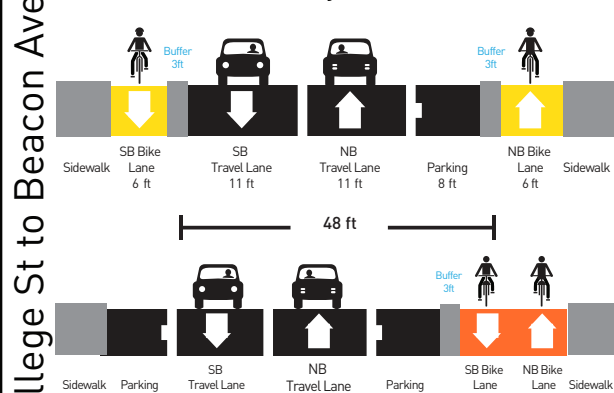

Alternative 2: Two-Way Protected Bike Lanes

